


FED. ROAD DIST. NO.	STATE	FED. AID PROJ. NO.	FISCAL YEAR	SHEET NO.	TOTAL SHEETS
HAWAII	HAW.	NH-032-1(011)	2025	19	19

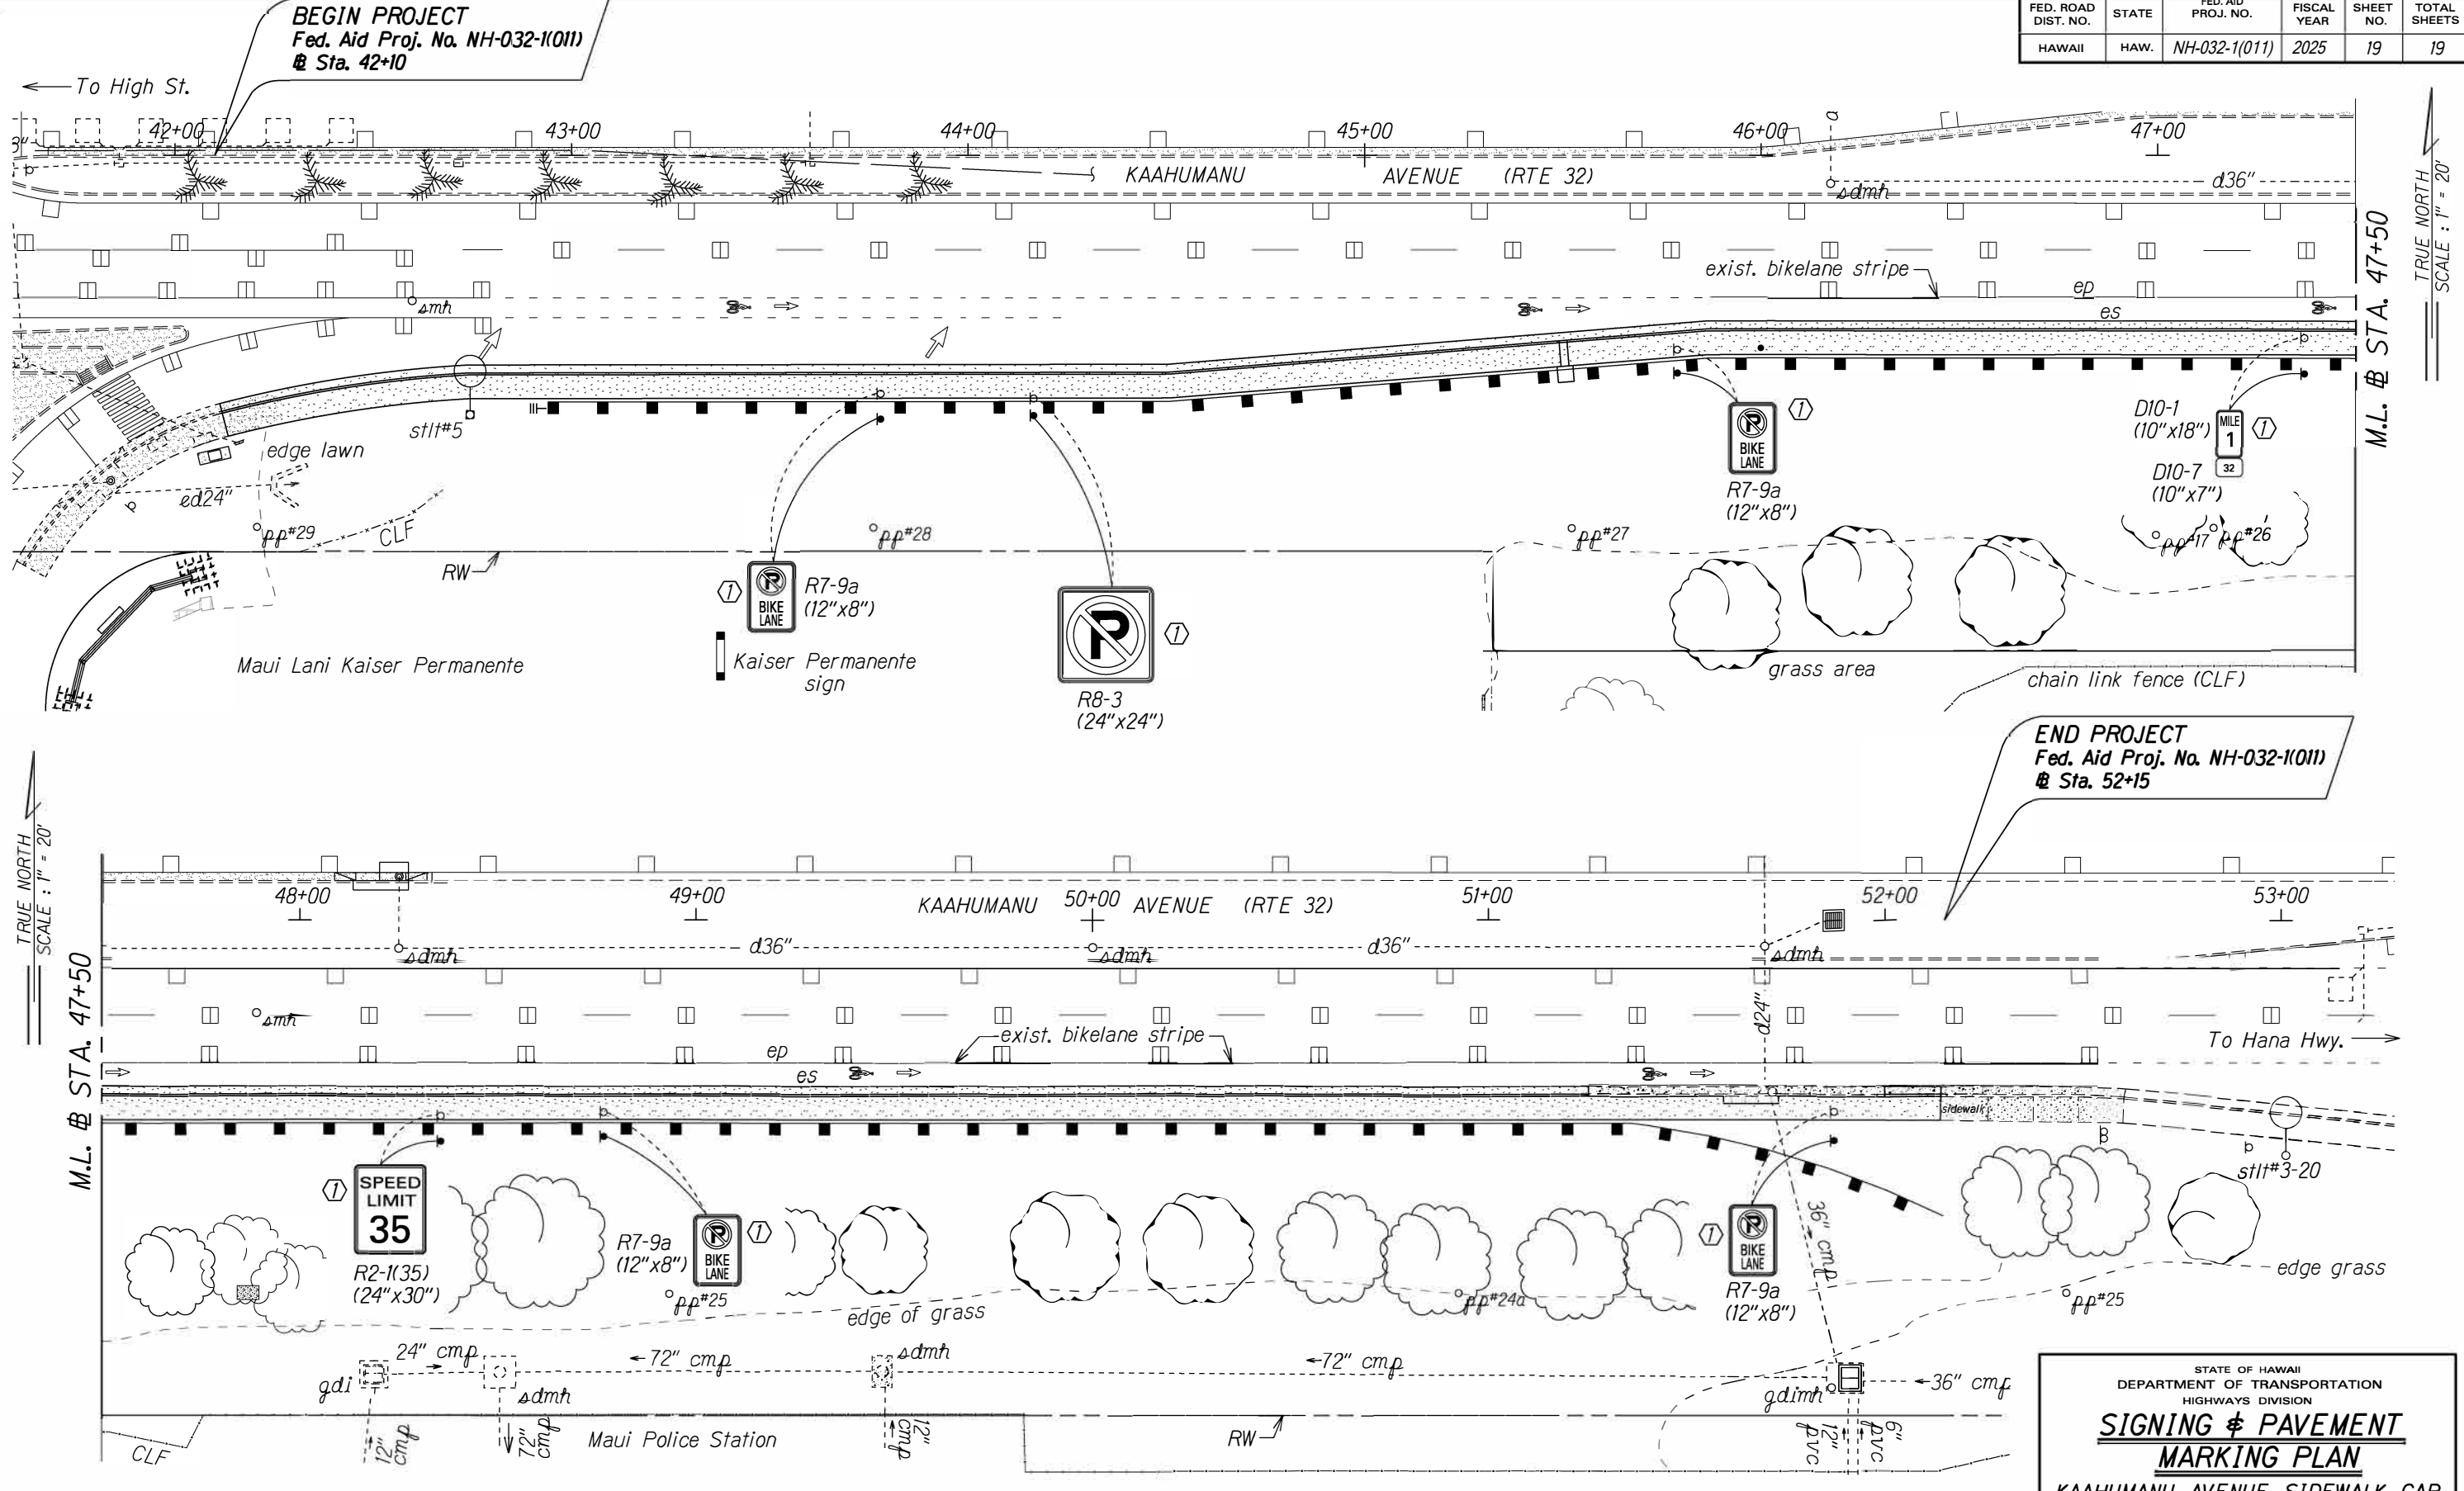

**BEGIN PROJECT**  
 Fed. Aid Proj. No. NH-032-1(011)  
 @ Sta. 42+10

**END PROJECT**  
 Fed. Aid Proj. No. NH-032-1(011)  
 @ Sta. 52+15

TRUE NORTH  
 SCALE: 1" = 20'

TRUE NORTH  
 SCALE: 1" = 20'

SURVEY PLOTTED BY	DATE
DRAWN BY	11/23
DESIGNED BY	LH
QUANTITIES BY	
CHECKED BY	
ORIGINAL PLAN	
NOTE BOOK	dxk
NO. X.dgn	

CONSTRUCTION NOTE:

Ⓡ Relocate Existing Sign(s) & Post(s)

STATE OF HAWAII  
 DEPARTMENT OF TRANSPORTATION  
 HIGHWAYS DIVISION

**SIGNING & PAVEMENT MARKING PLAN**

KAAHUMANU AVENUE SIDEWALK GAP  
 Maui Lani Parkway to Mahalani Street  
 Federal-Aid Project No. NH-032-1(011)

Scale: 1" = 20' Date: November, 2023  
 SHEET No. 1 OF 1 SHEETS