



FED. ROAD DIST. NO.	STATE	FED. AID PROJ. NO.	FISCAL YEAR	SHEET NO.	TOTAL SHEETS
HAWAII	HAW.		1955	2	2

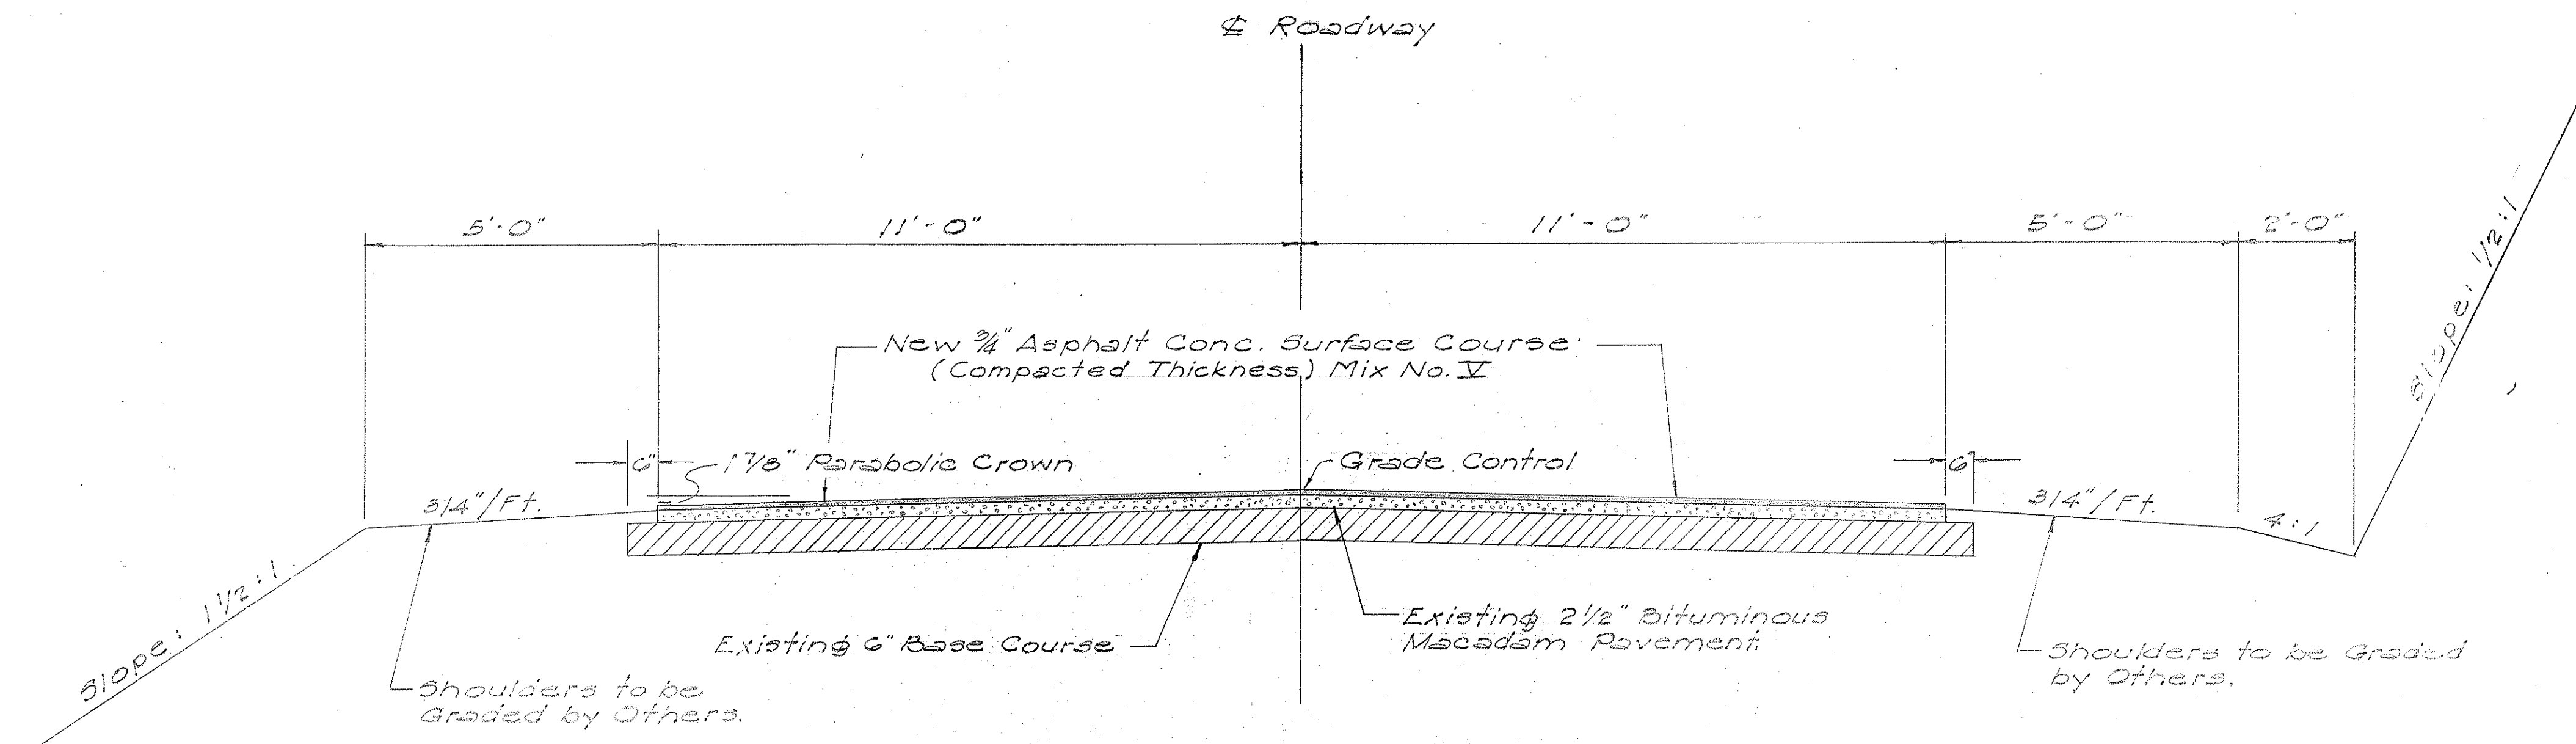

TYPICAL SECTION ON TANGENTS
Scale: 1/2" = 1'-0"

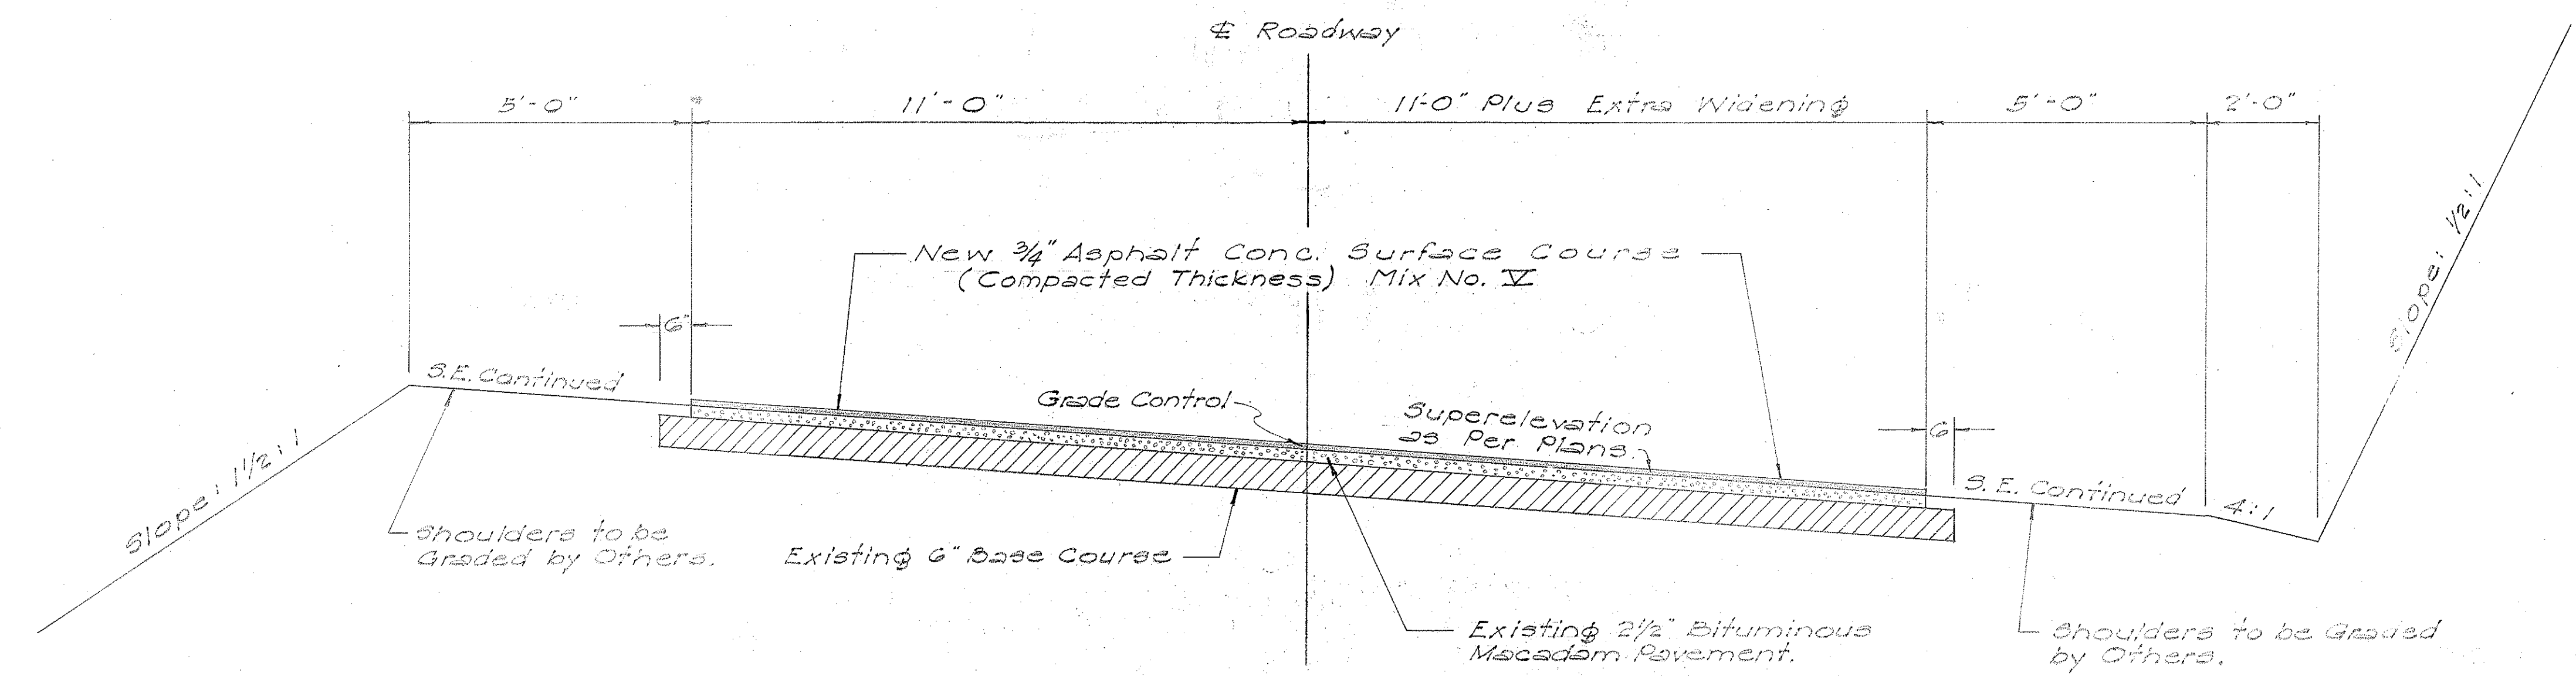

TYPICAL SECTION ON CURVES
Scale: 1/2" = 1'-0"

SURVEY PLOTTED BY	DATE
TRACED BY	
DRAWN BY	
NOTES CHECKED BY	
QUANTITIES CHECKED BY	
CHECKED BY	

TERRITORIAL HIGHWAY DEPARTMENT
TERRITORY OF HAWAII
FOR
RESURFACING
A PORTION OF
HANA BELT ROAD
Scale: As Noted Oct. 1955

SHEET No. 1 OF 1 SHEETS

5802.2