




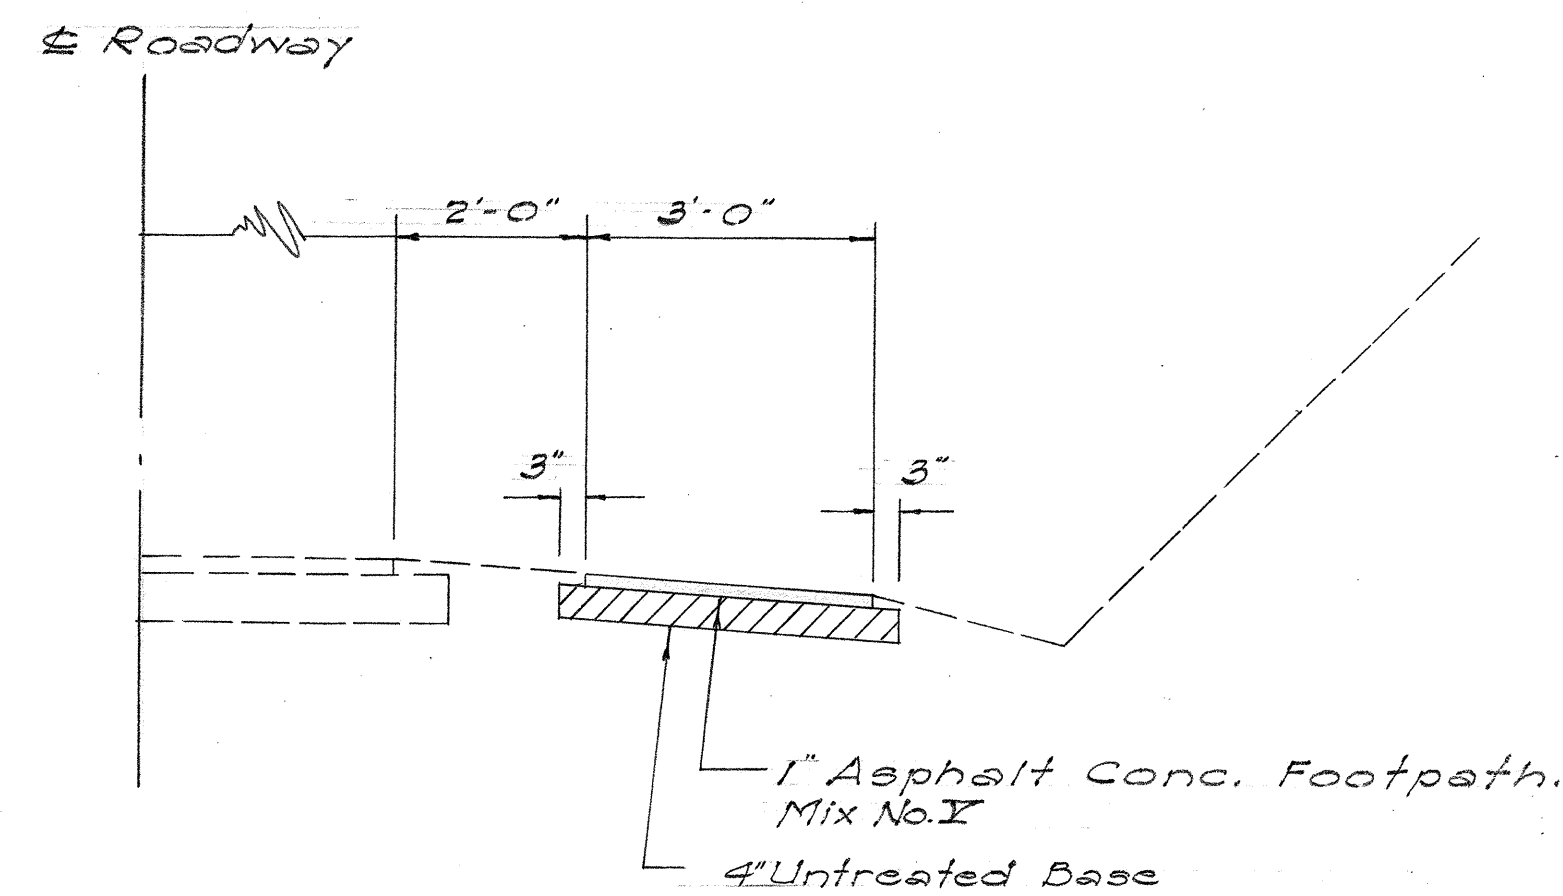


TYPICAL SECTION
STA. 78+00 TO STA. 80+50
 Scale: 1/2" = 1'-0"

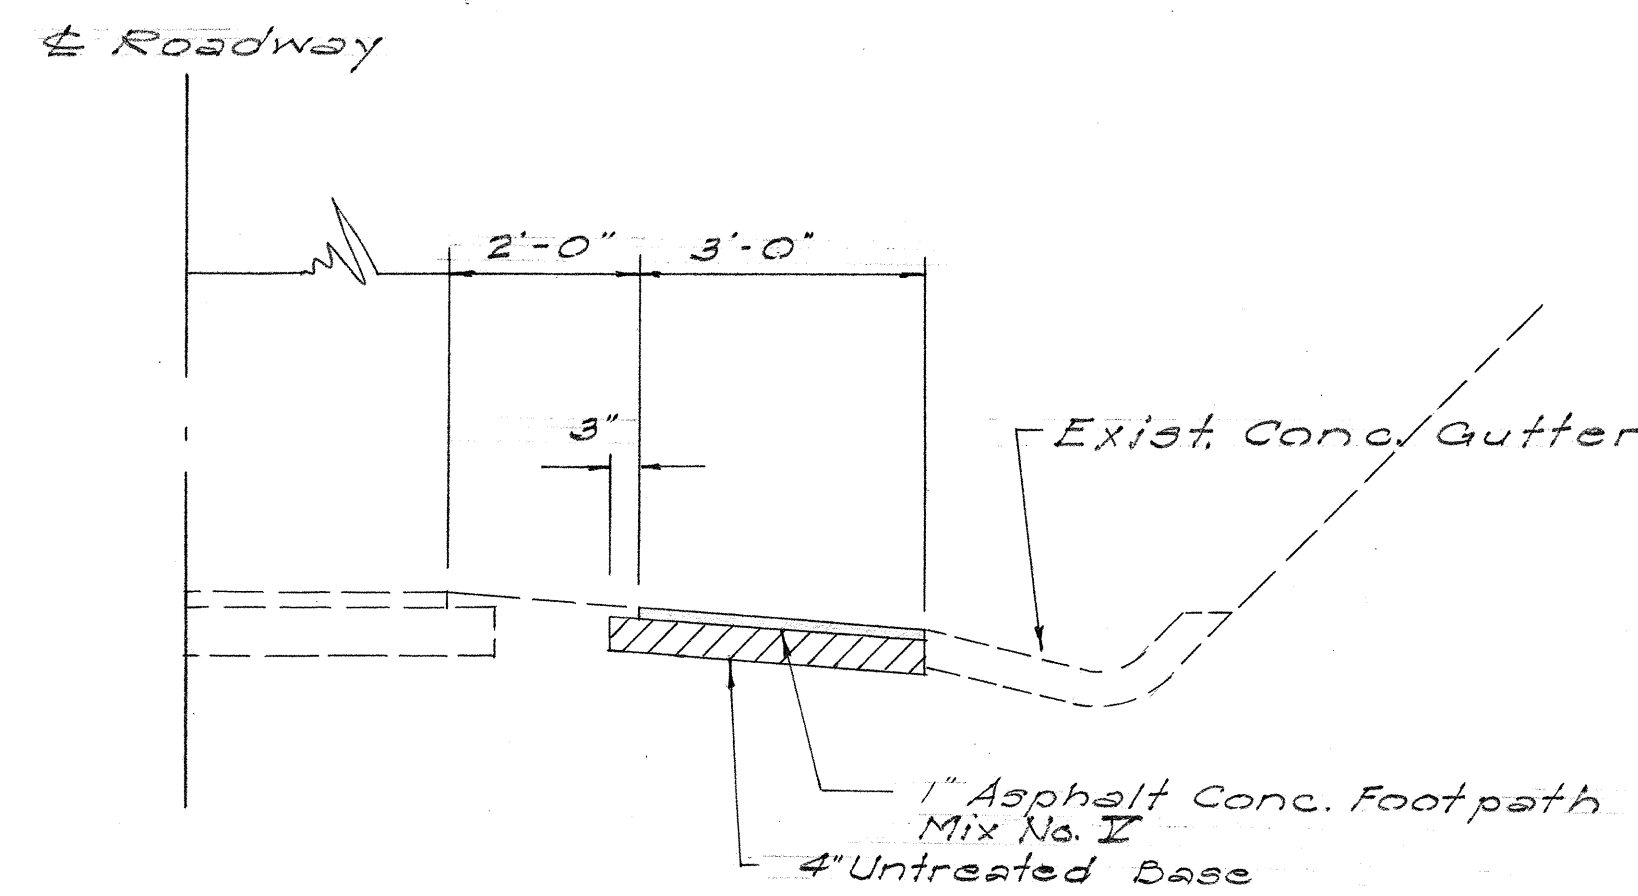

TYPICAL SECTION
STA. 97+00 TO STA. 108+50
 Scale: 1/2" = 1'-0"

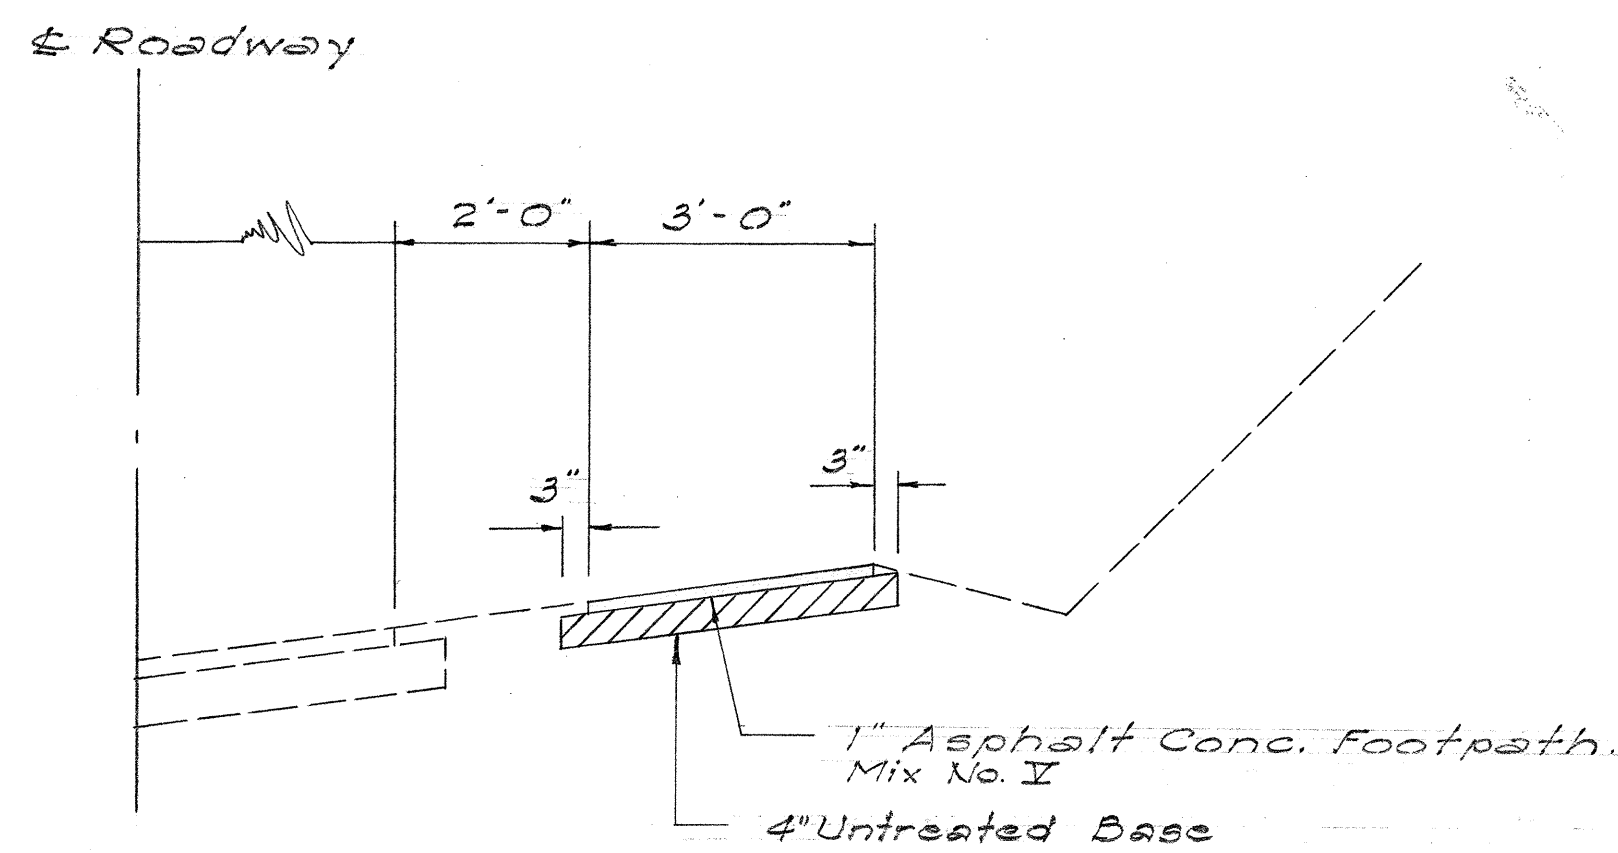

TYPICAL SECTION
STA. 60+50 TO STA. 78+00
 Scale: 1/2" = 1'-0"

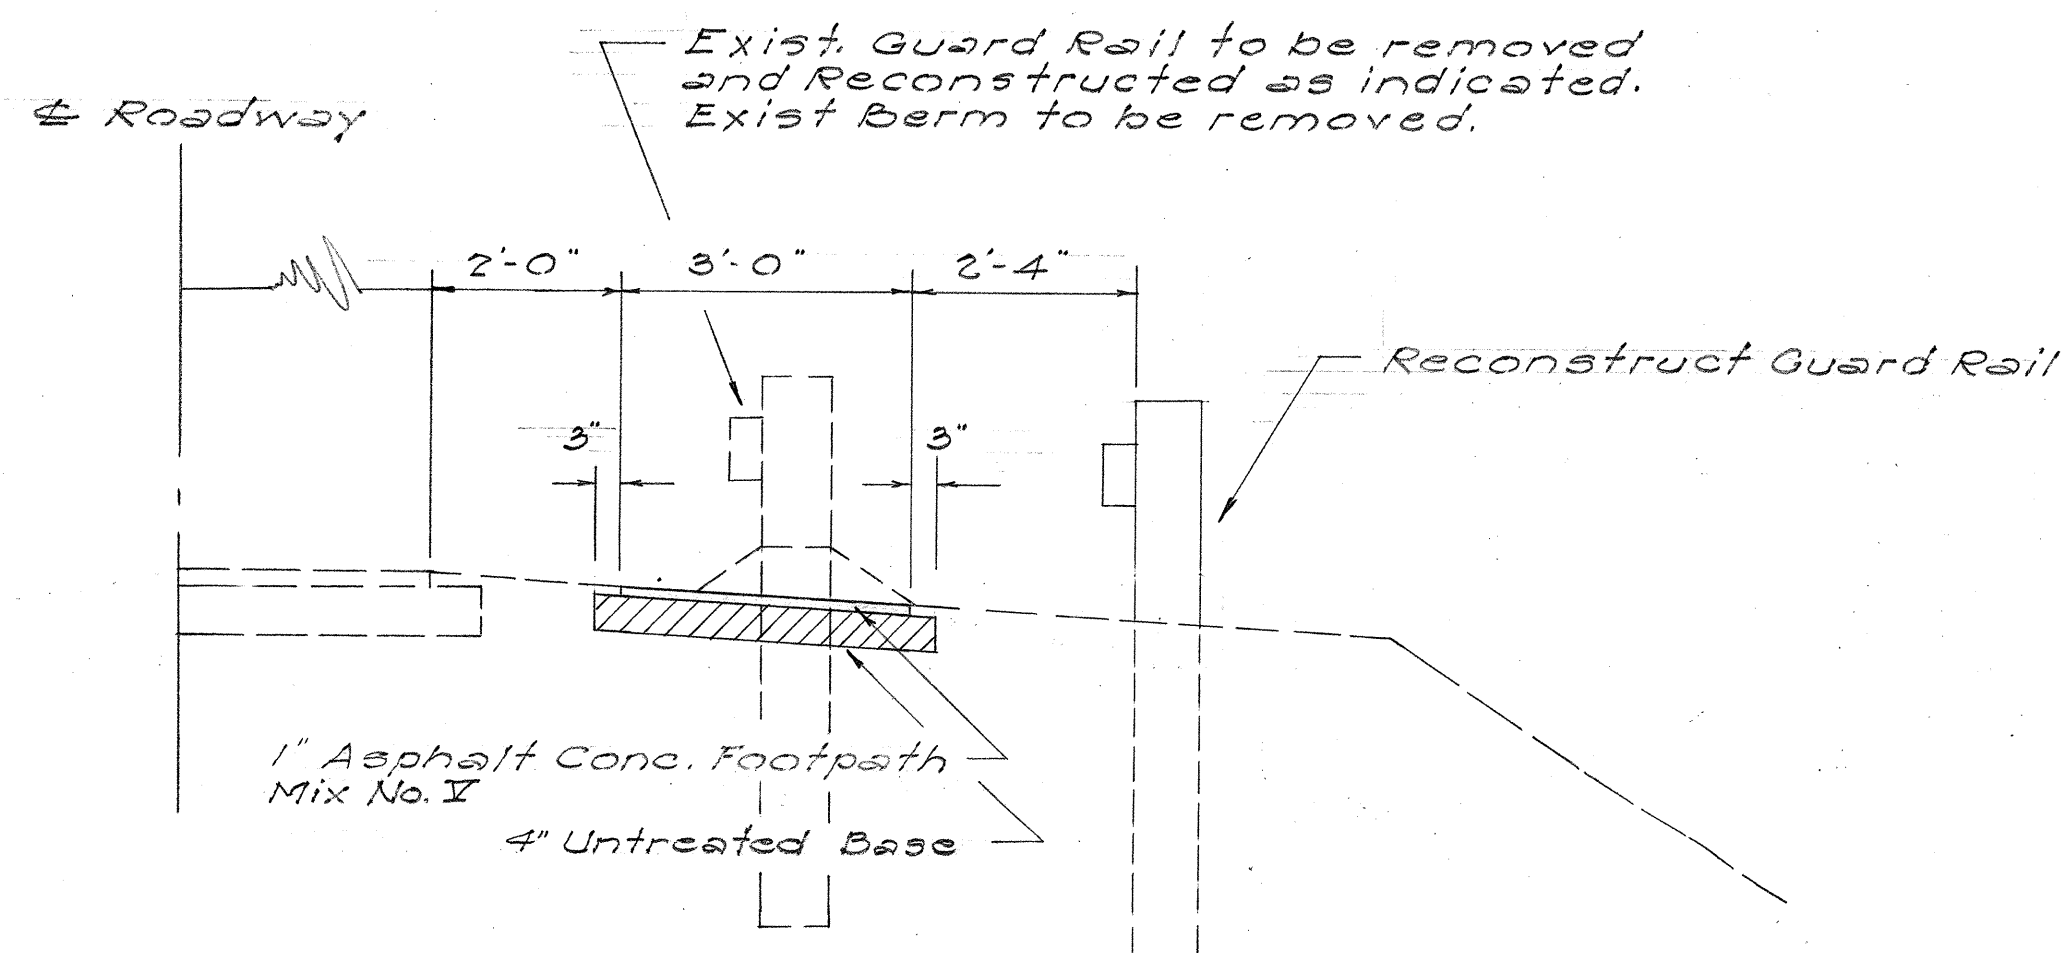

TYPICAL SECTION
STA. 90+50 TO STA. 95+00
 Scale: 1/2" = 1'-0"

TERRITORIAL HIGHWAY DEPARTMENT
 TERRITORY OF HAWAII
TYPICAL SECTIONS
FOR
FOOTPATH
 Scales: As Noted May 1957

SHEET NO. 1 OF 1 SHEETS

5968.2

DESIGNED BY	DATE
TRACED BY	5/17
QUANTITIES BY	
CHECKED BY	
NOTE BOOK	
No.	