
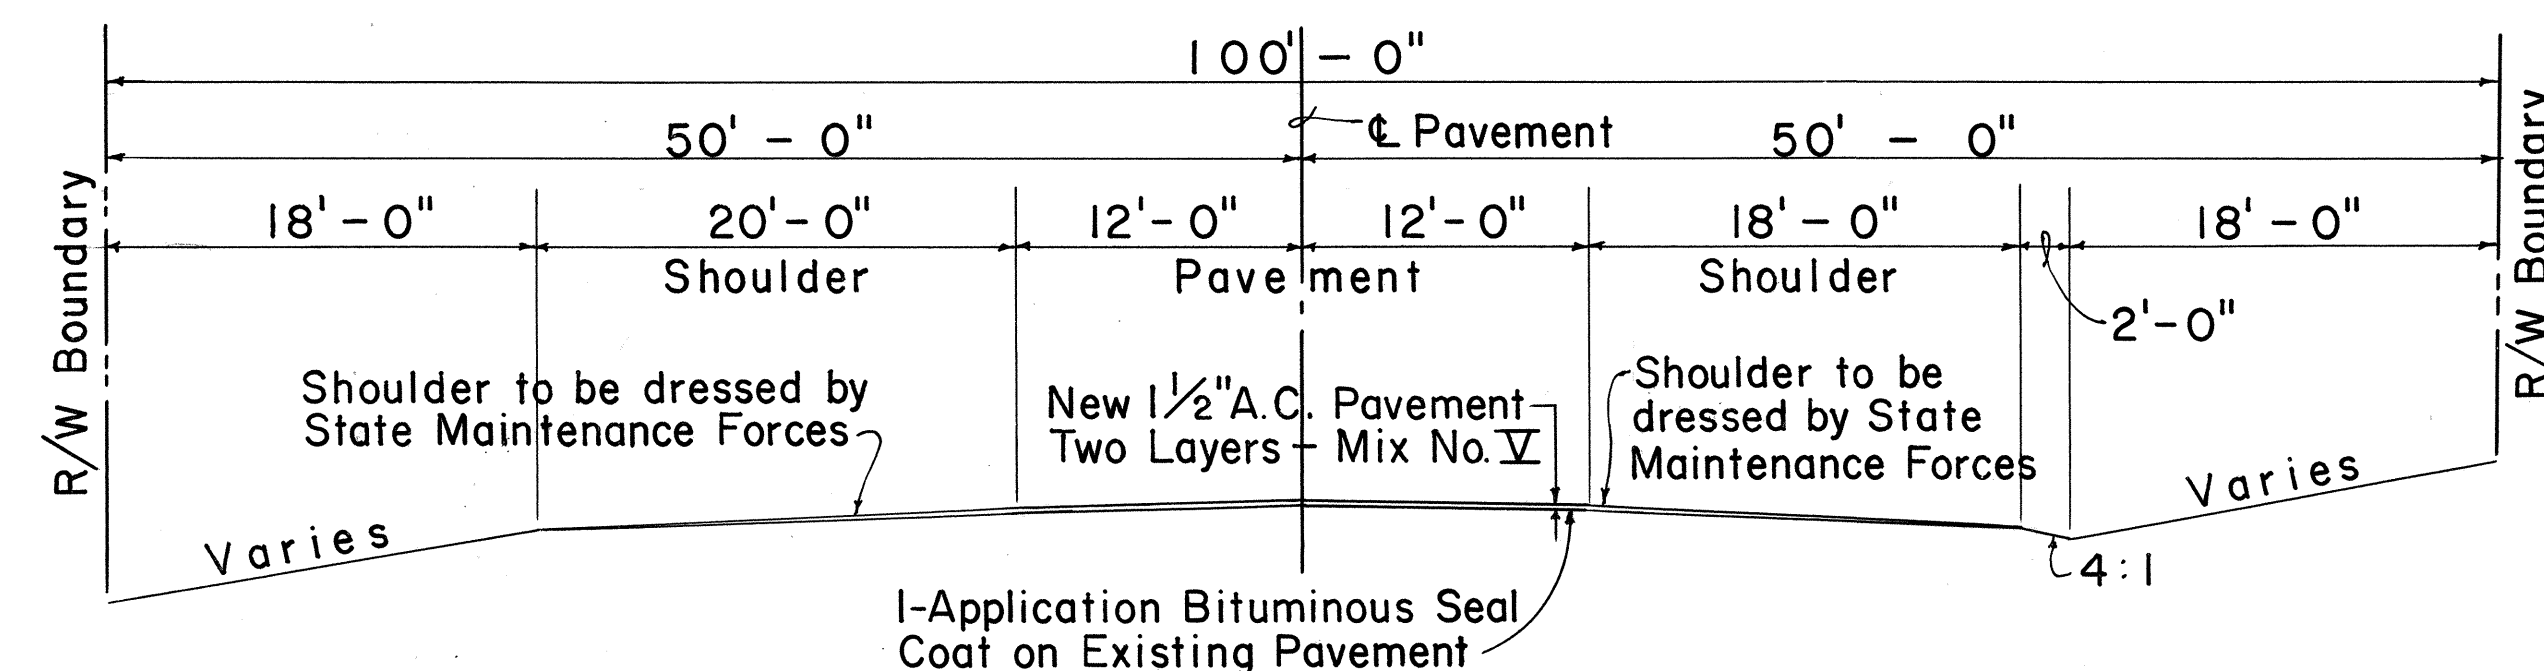
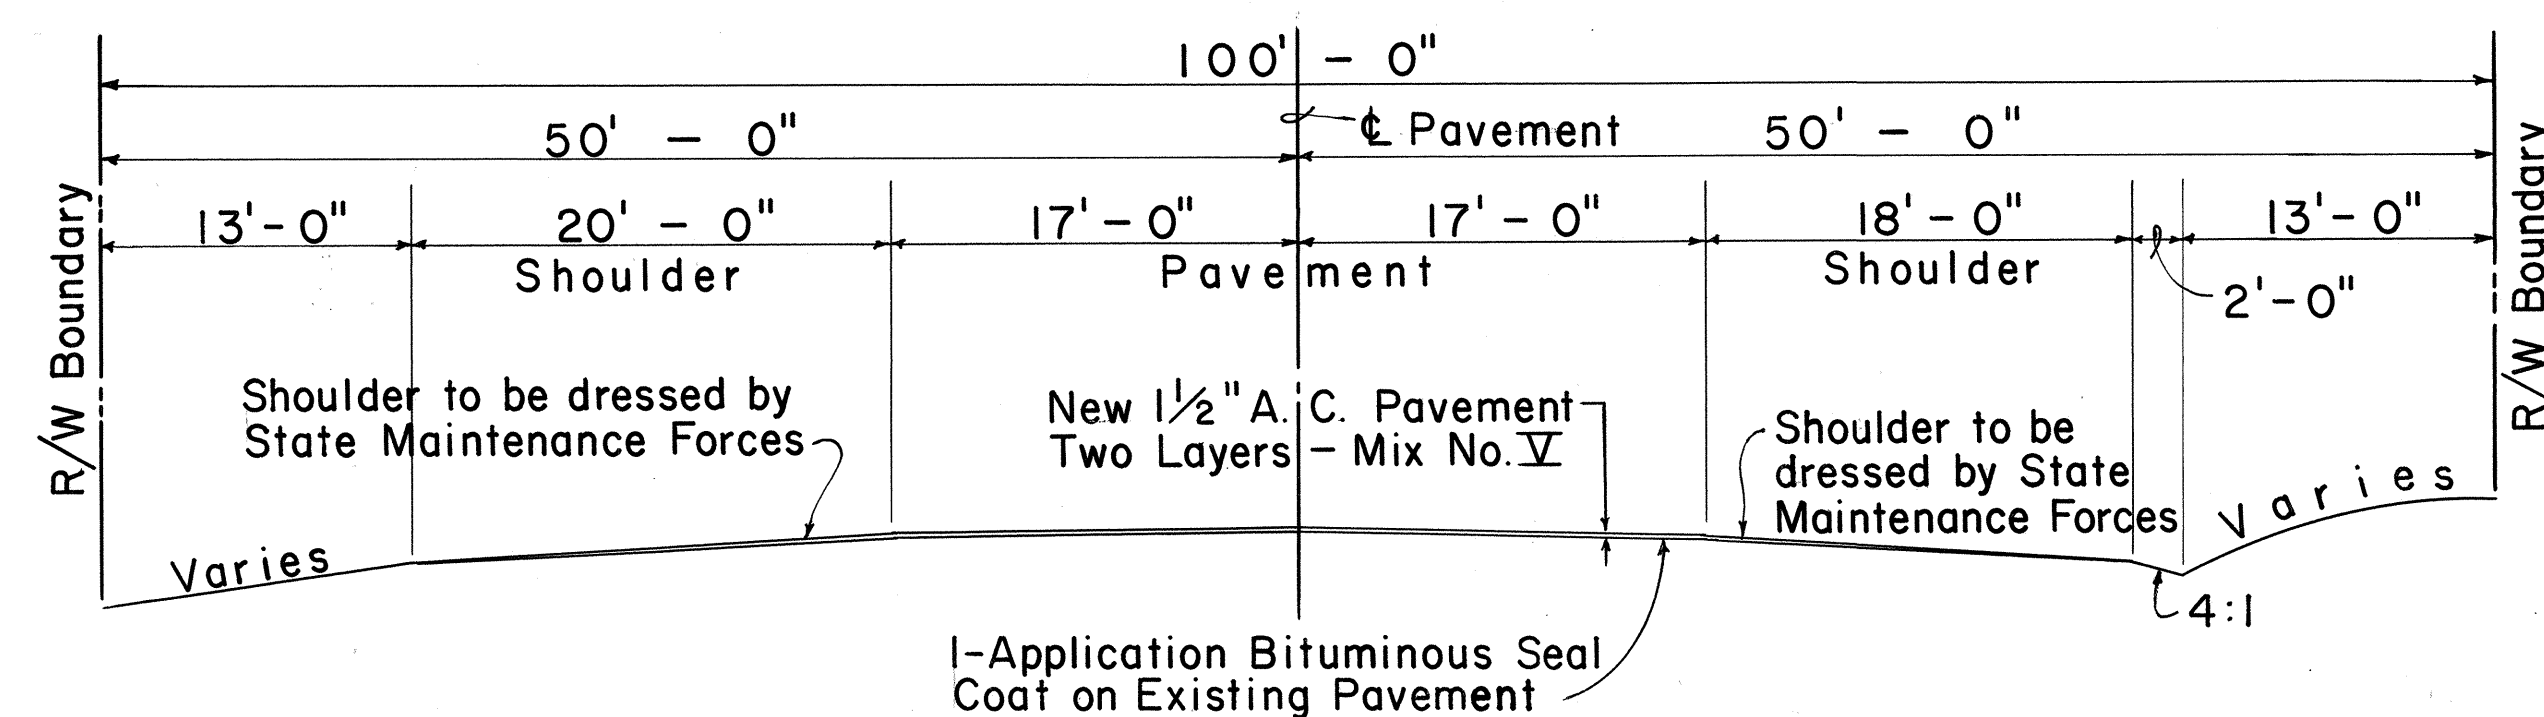


STATE OF HAWAII  
DEPARTMENT OF TRANSPORTATION  
HIGHWAYS DIVISION  
HONOLULU, HAWAII

**PLANS FOR  
RESURFACING A PORTION OF  
HANA HIGHWAY  
(KAHULUI TOWARD HANA)**


**PROJECT NO. 36A-01-67**

DISTRICT OF WAILUKU  
ISLAND OF MAUI

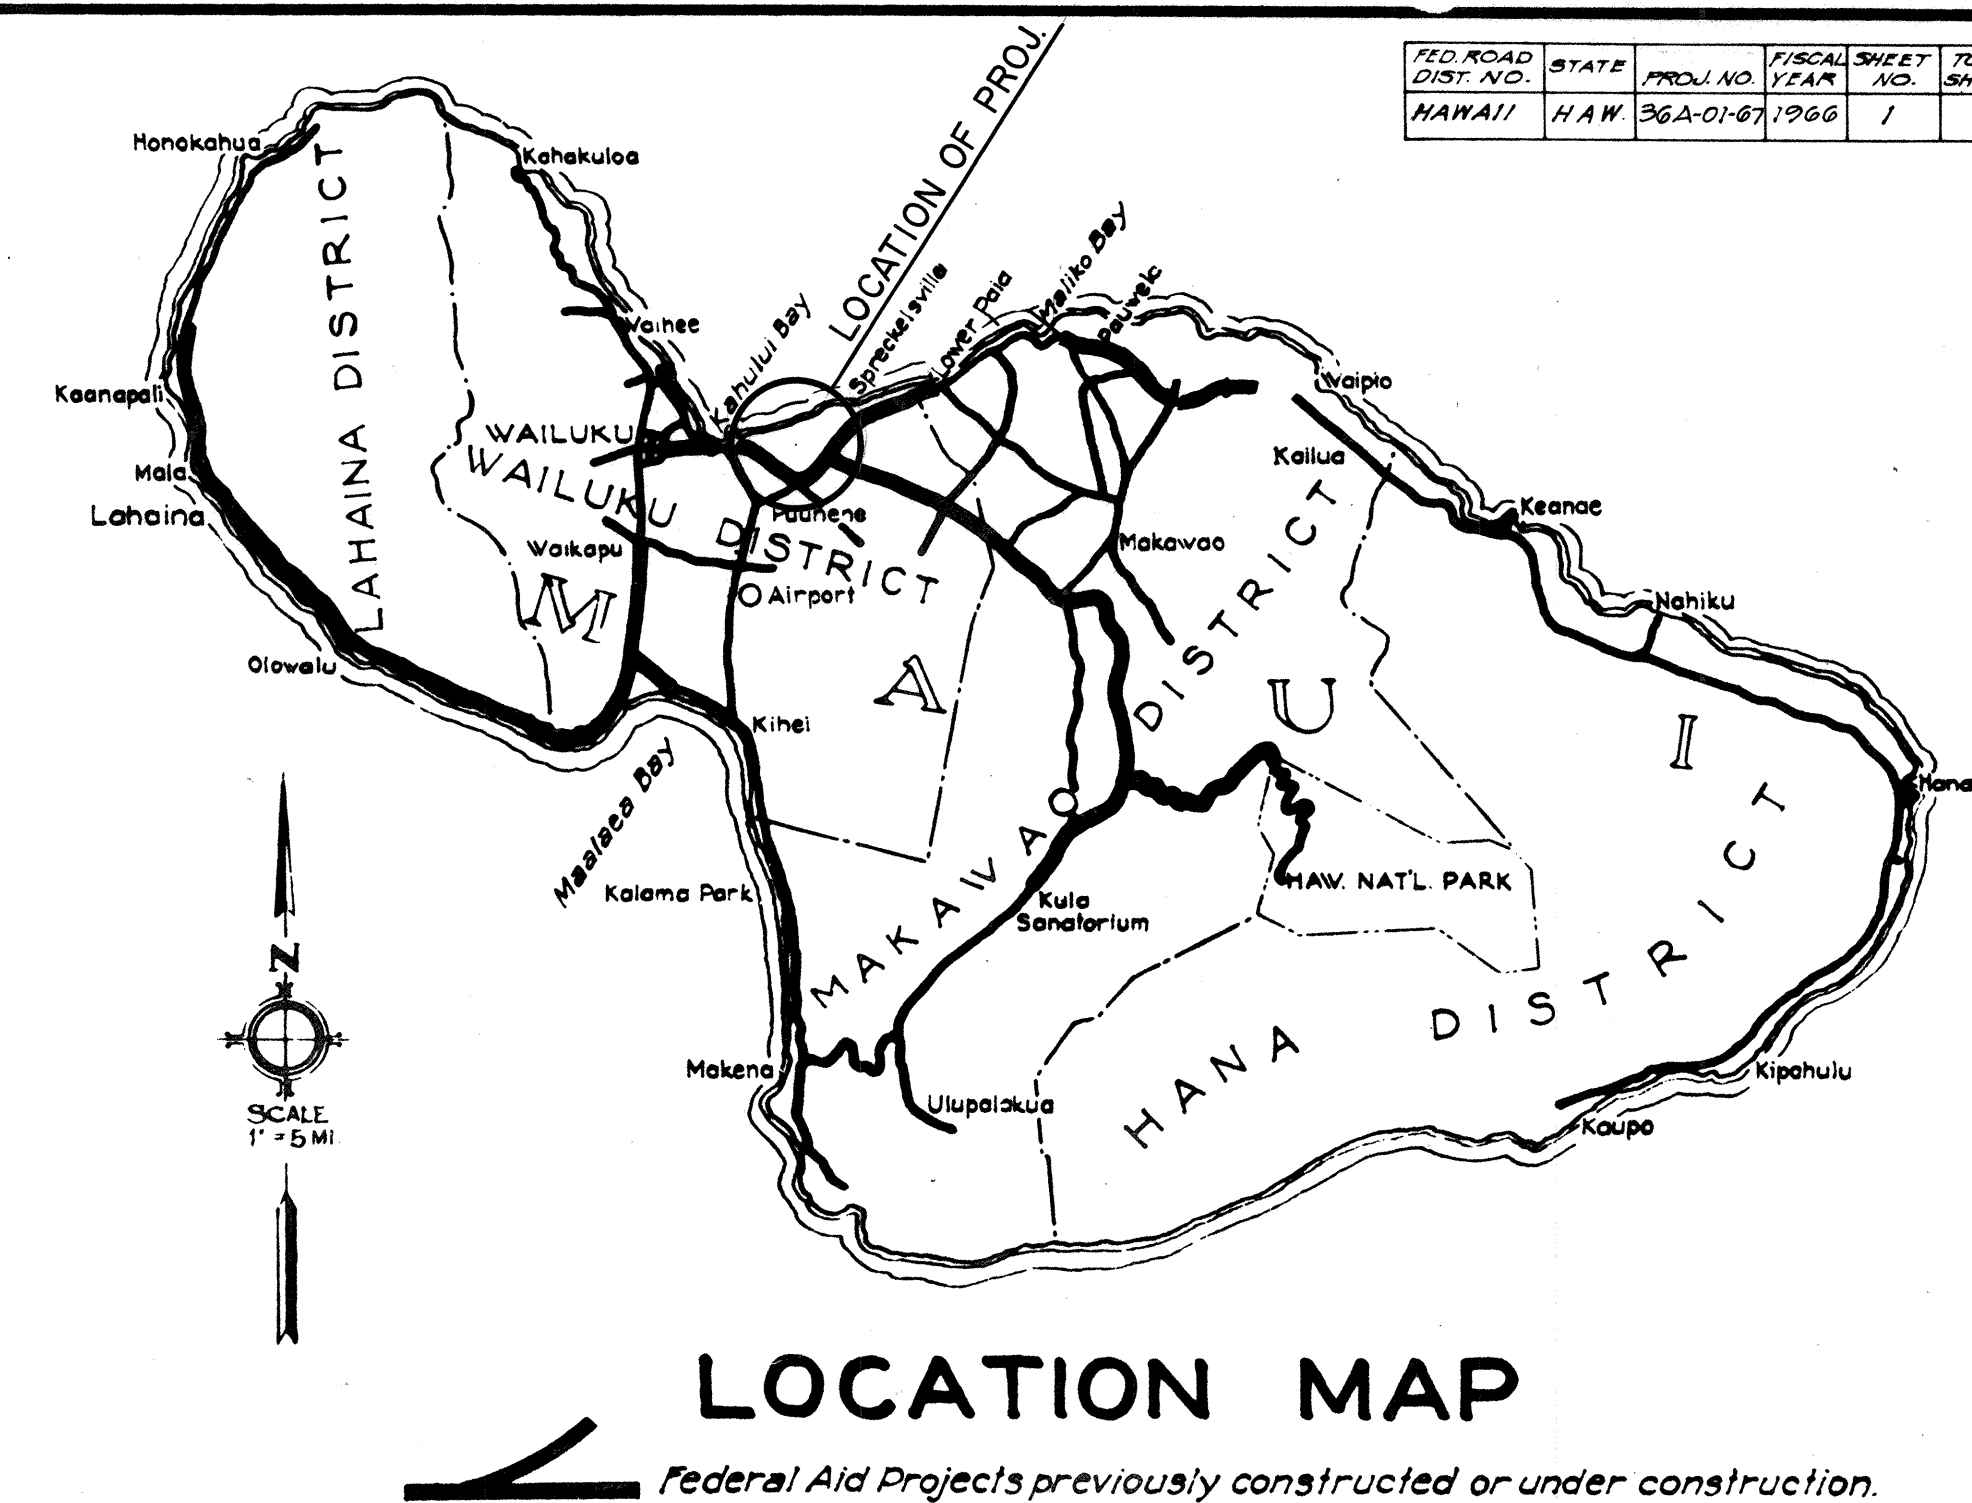

**GENERAL NOTES**

1. Preparation of surfaces to be resurfaced shall be done by State Highway maintenance forces.
2. Contractor shall notify District Engineer one week before application of seal coat.
3. Seal coat shall be Type 2 seal coat as described in Section 32 of the Standard Specifications For Road And Bridge Construction. Emulsified Asphalt RS-1 shall be used as a binder.
4. After application of seal coat, the roadway shall be opened to the public for a minimum of one (1) week, but not more than two (2) weeks before tack coat is applied.
5. Tack coat shall consist of a single application of Emulsified Asphalt SS-1 applied at the approximate rate of 0.20 gals. per sq. yd.
6. Asphalt Concrete shall be Type V described in Section 39 of the Standard Specifications For Road And Bridge Construction and placed in two layers, each  $\frac{3}{4}'' \pm$  thick.

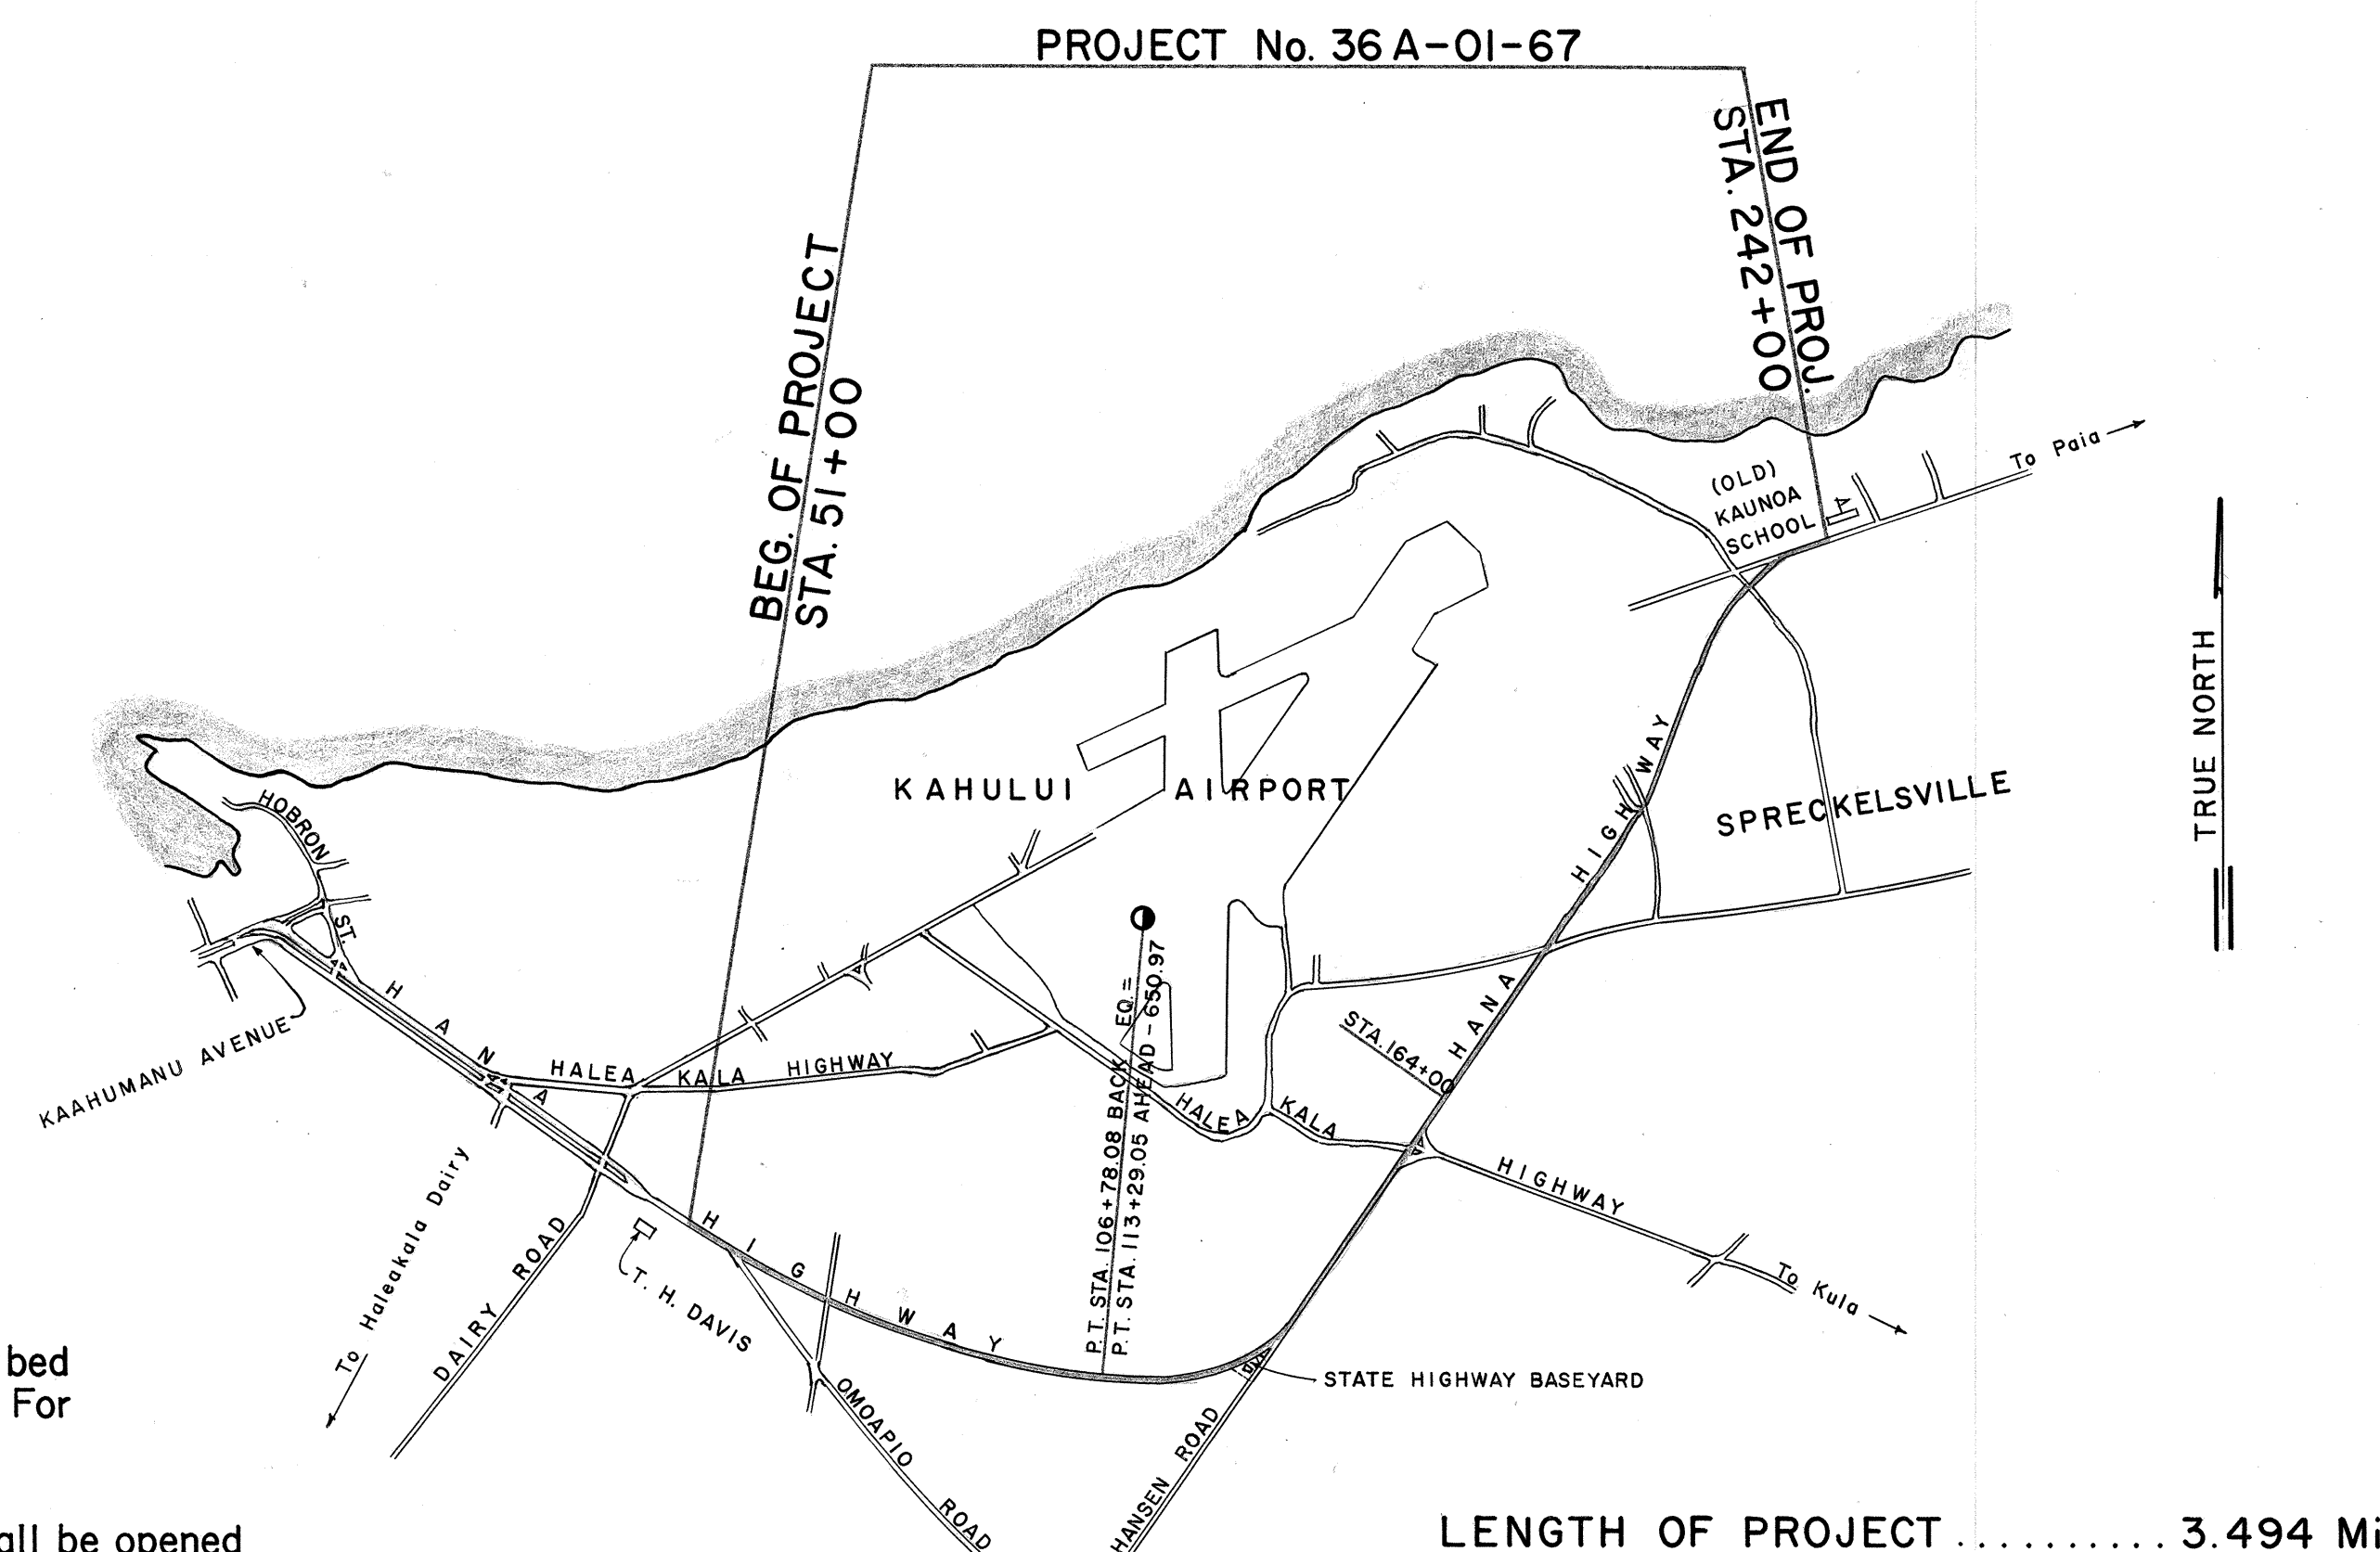

APPROVED: DATE 7-21-66

for *John M. Fur*  
DIRECTOR OF TRANSPORTATION