
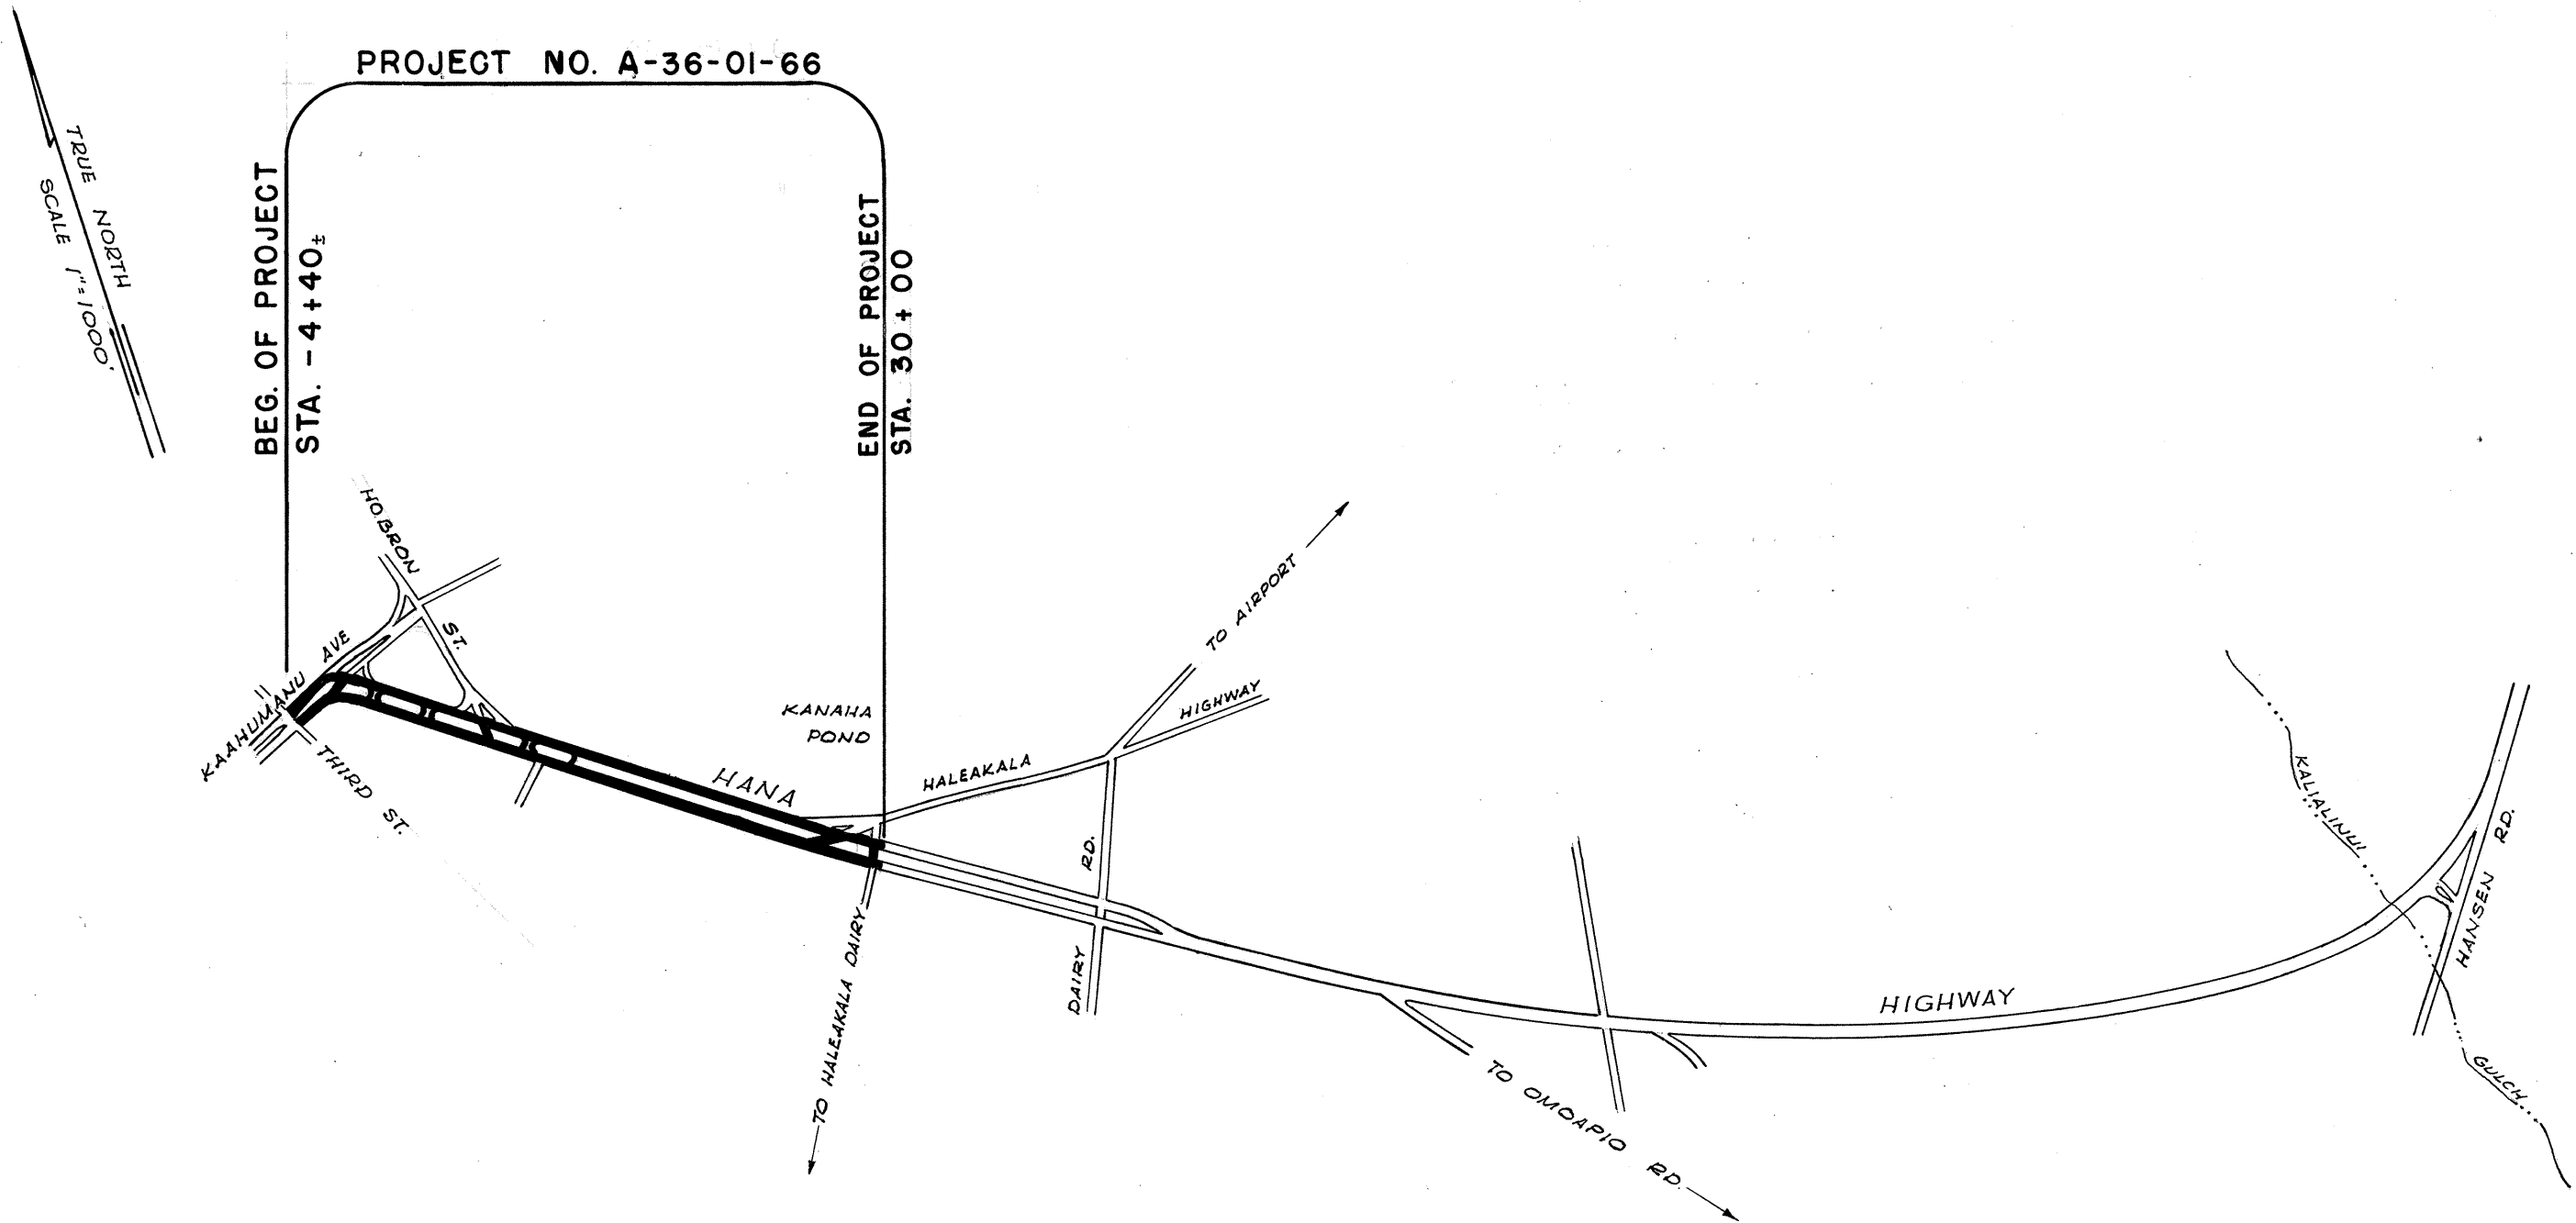


INDEX TO DRAWINGS	
SHEET NO	DESCRIPTION
1	TITLE SHEET
2	TYPICAL SECTION
3	PLAN

CONVENTIONAL SIGNS

STATE OF HAWAII
DEPARTMENT OF TRANSPORTATION
HIGHWAYS DIVISION
HONOLULU, HAWAII


PLANS FOR
RESURFACING OF A PORTION OF
HANA HIGHWAY
(KAHULUI TOWARD HANA)
PROJECT NO. A-36-01-66
DISTRICT OF WAILUKU
ISLAND OF MAUI

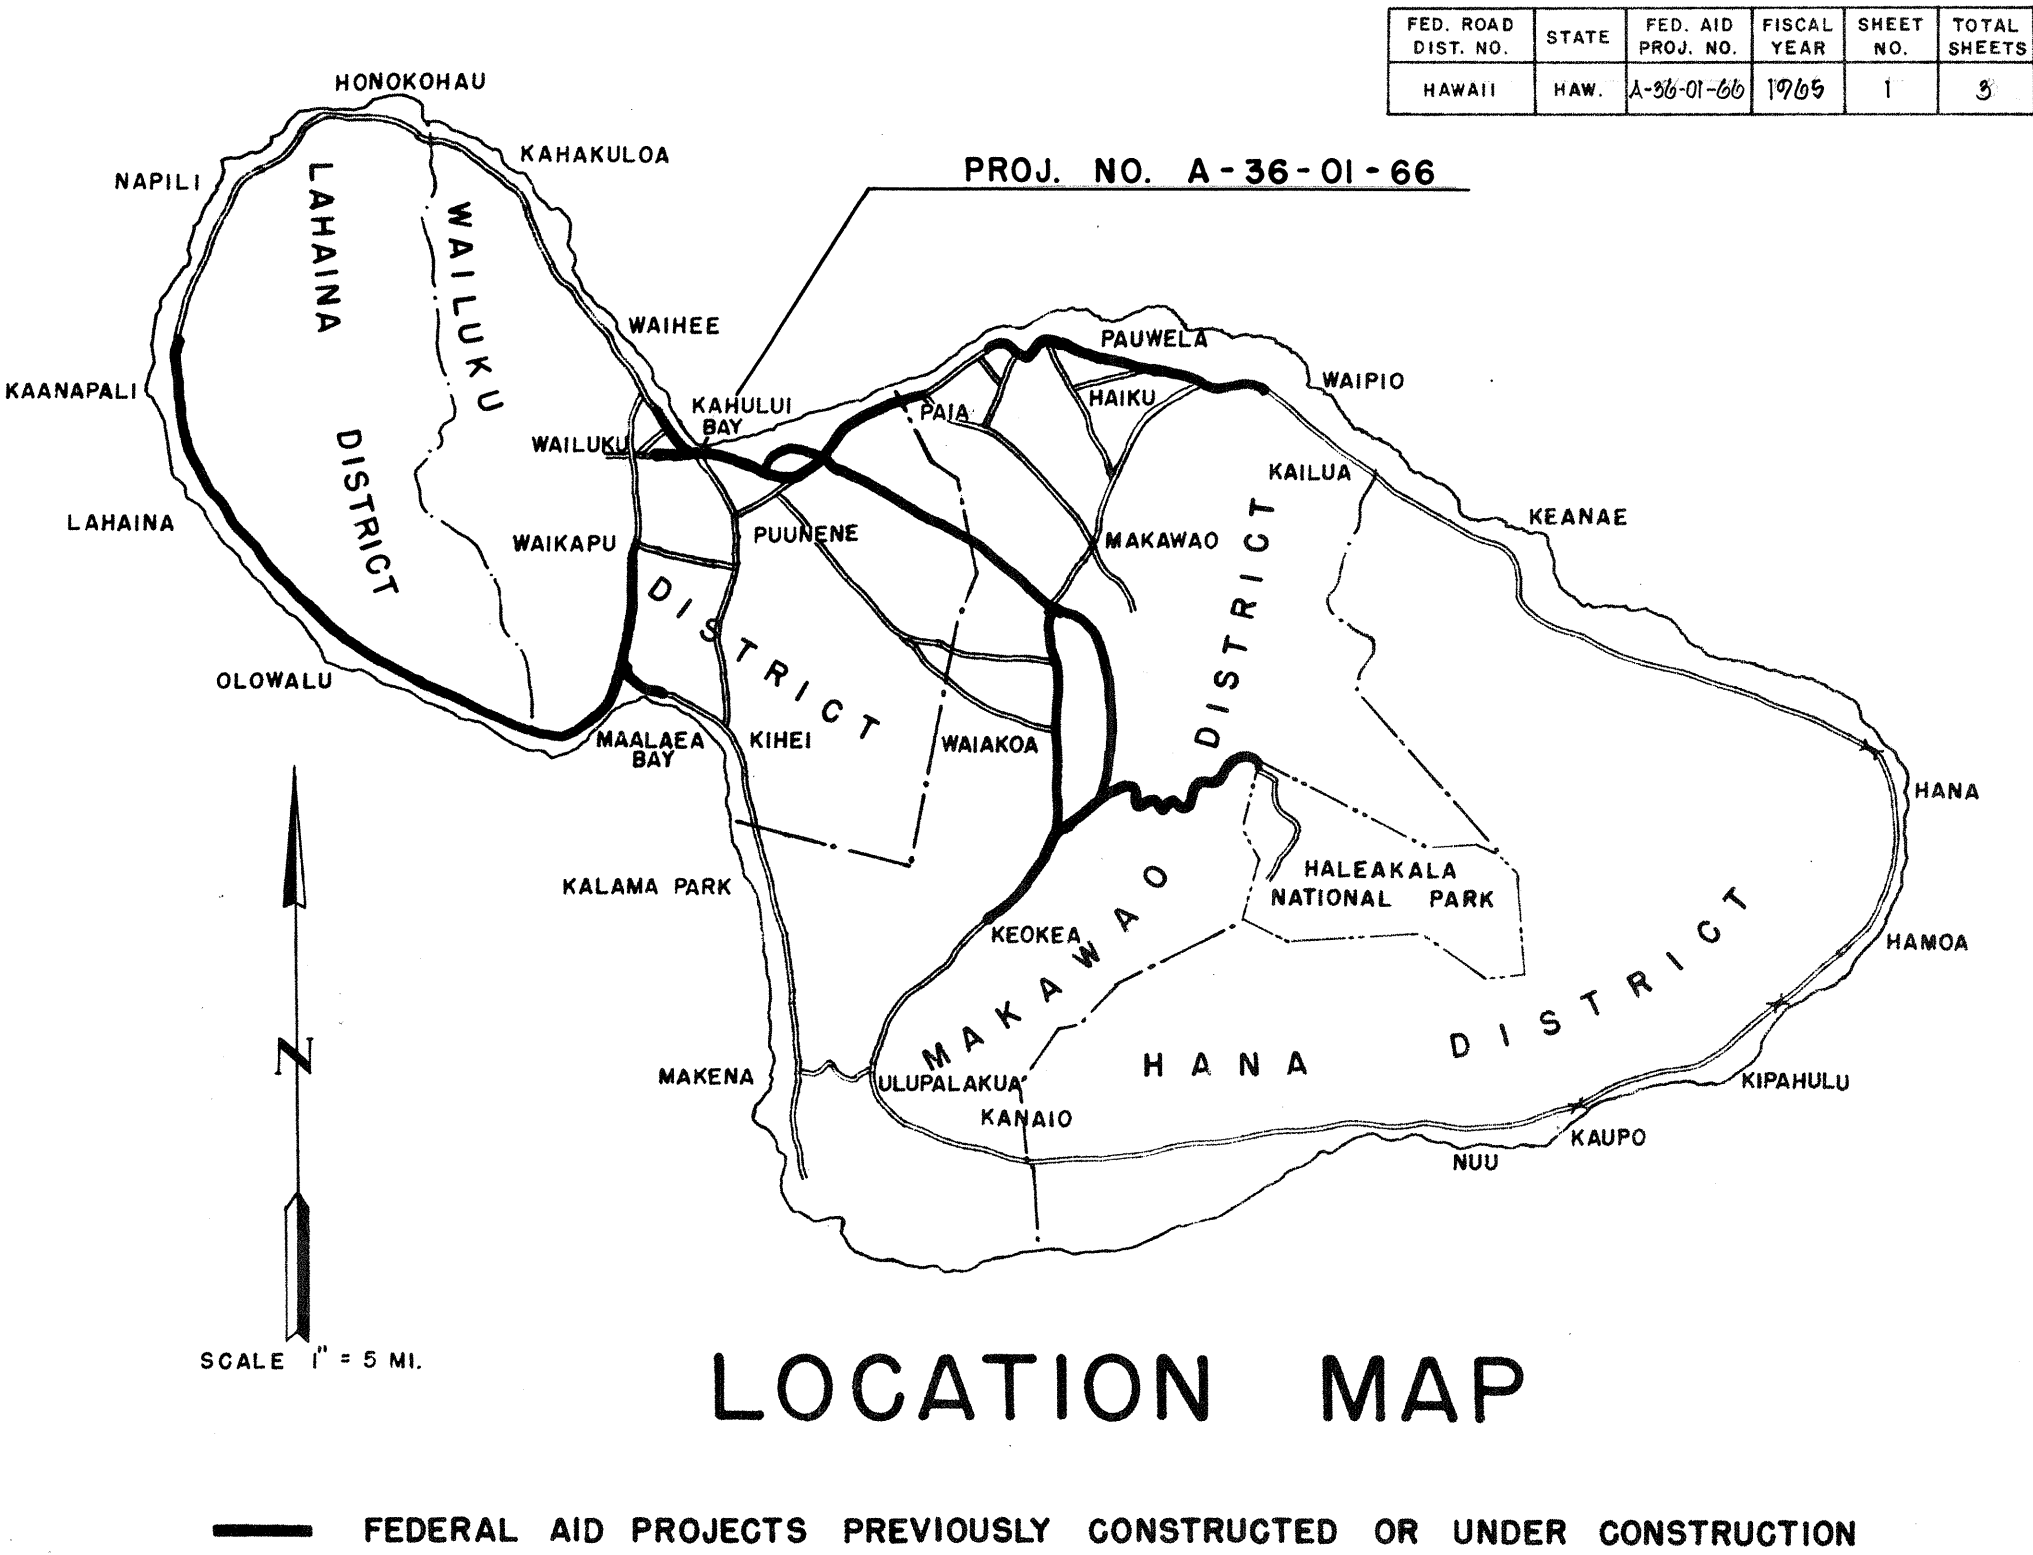

LAYOUT OF PROJECT
LENGTH OF PROJ. 0.652 MI.

APPROVED:

DATE 23 Dec 66

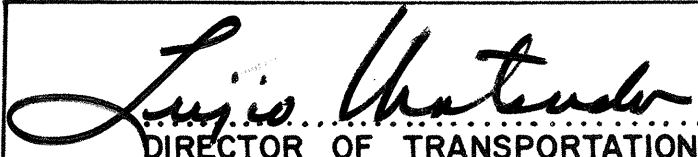
DIRECTOR OF TRANSPORTATION