

| INDEX TO DRAWINGS |                             |
|-------------------|-----------------------------|
| SHEET NO          | DESCRIPTION                 |
| 1                 | TITLE SHEET                 |
| 2 - 6             | BORING LOCATION AND PROFILE |
|                   |                             |
|                   |                             |
STATE OF HAWAII

DEPARTMENT OF TRANSPORTATION

HIGHWAYS DIVISION

HONOLULU, HAWAII

PLANS OF

SUB-STRATA INVESTIGATION


HANA BELT ROAD

KAKIPI GULCH SECTION

F. A. S. PROJECT NO. 0360(I) UNIT I

DISTRICT OF MAKAWAO

ISLAND OF MAUI

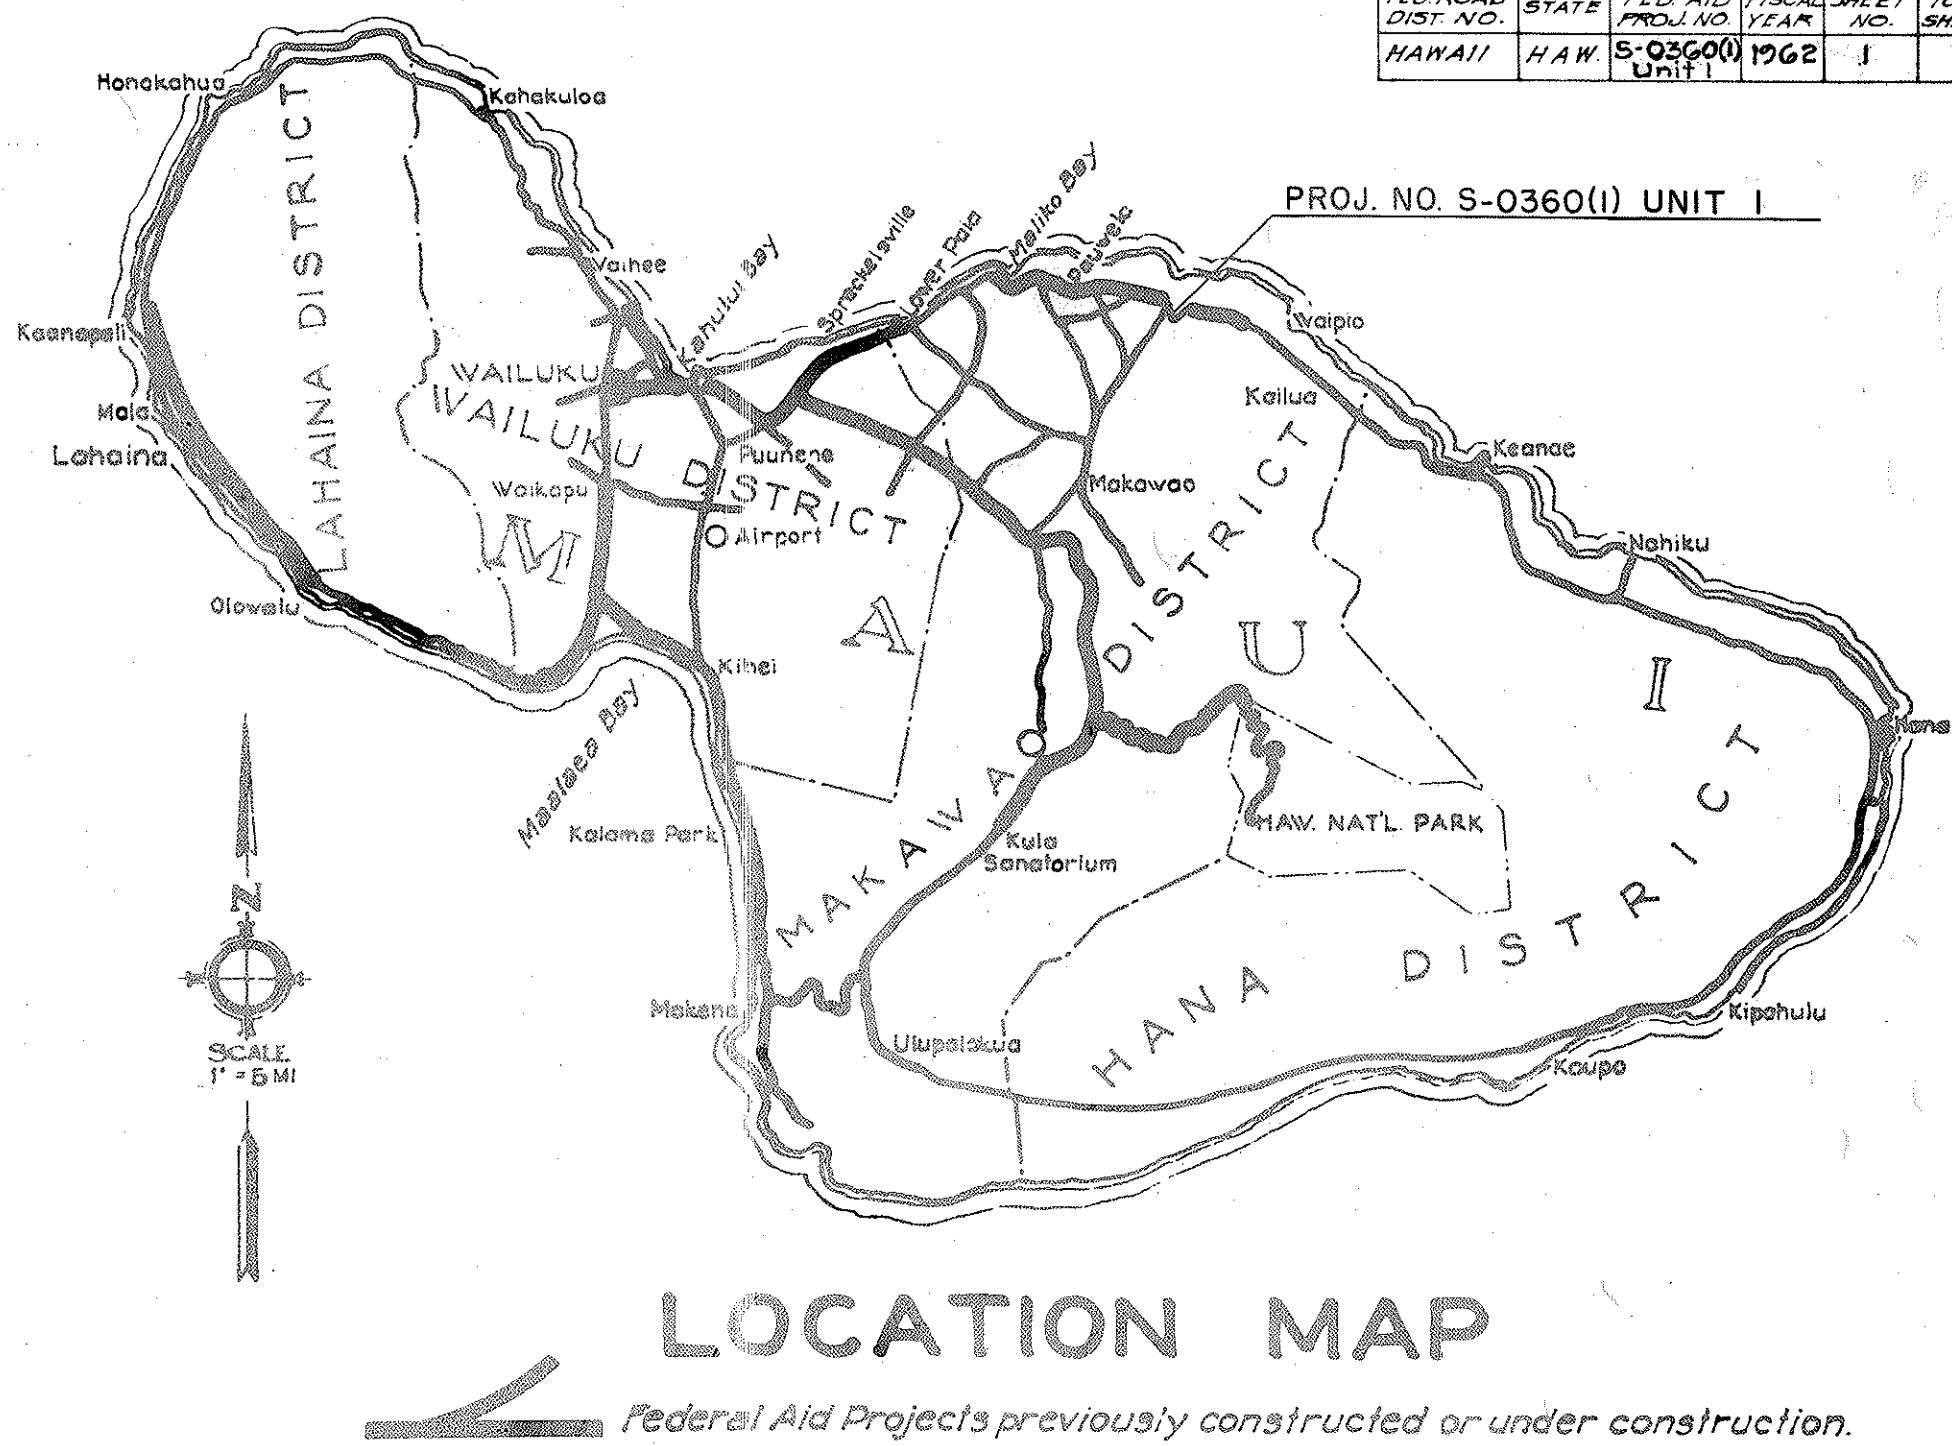


PLAN

SCALE

PROFILE

HOR. 1 IN. = 50 FT.

VER 1 IN. = 10 FT.

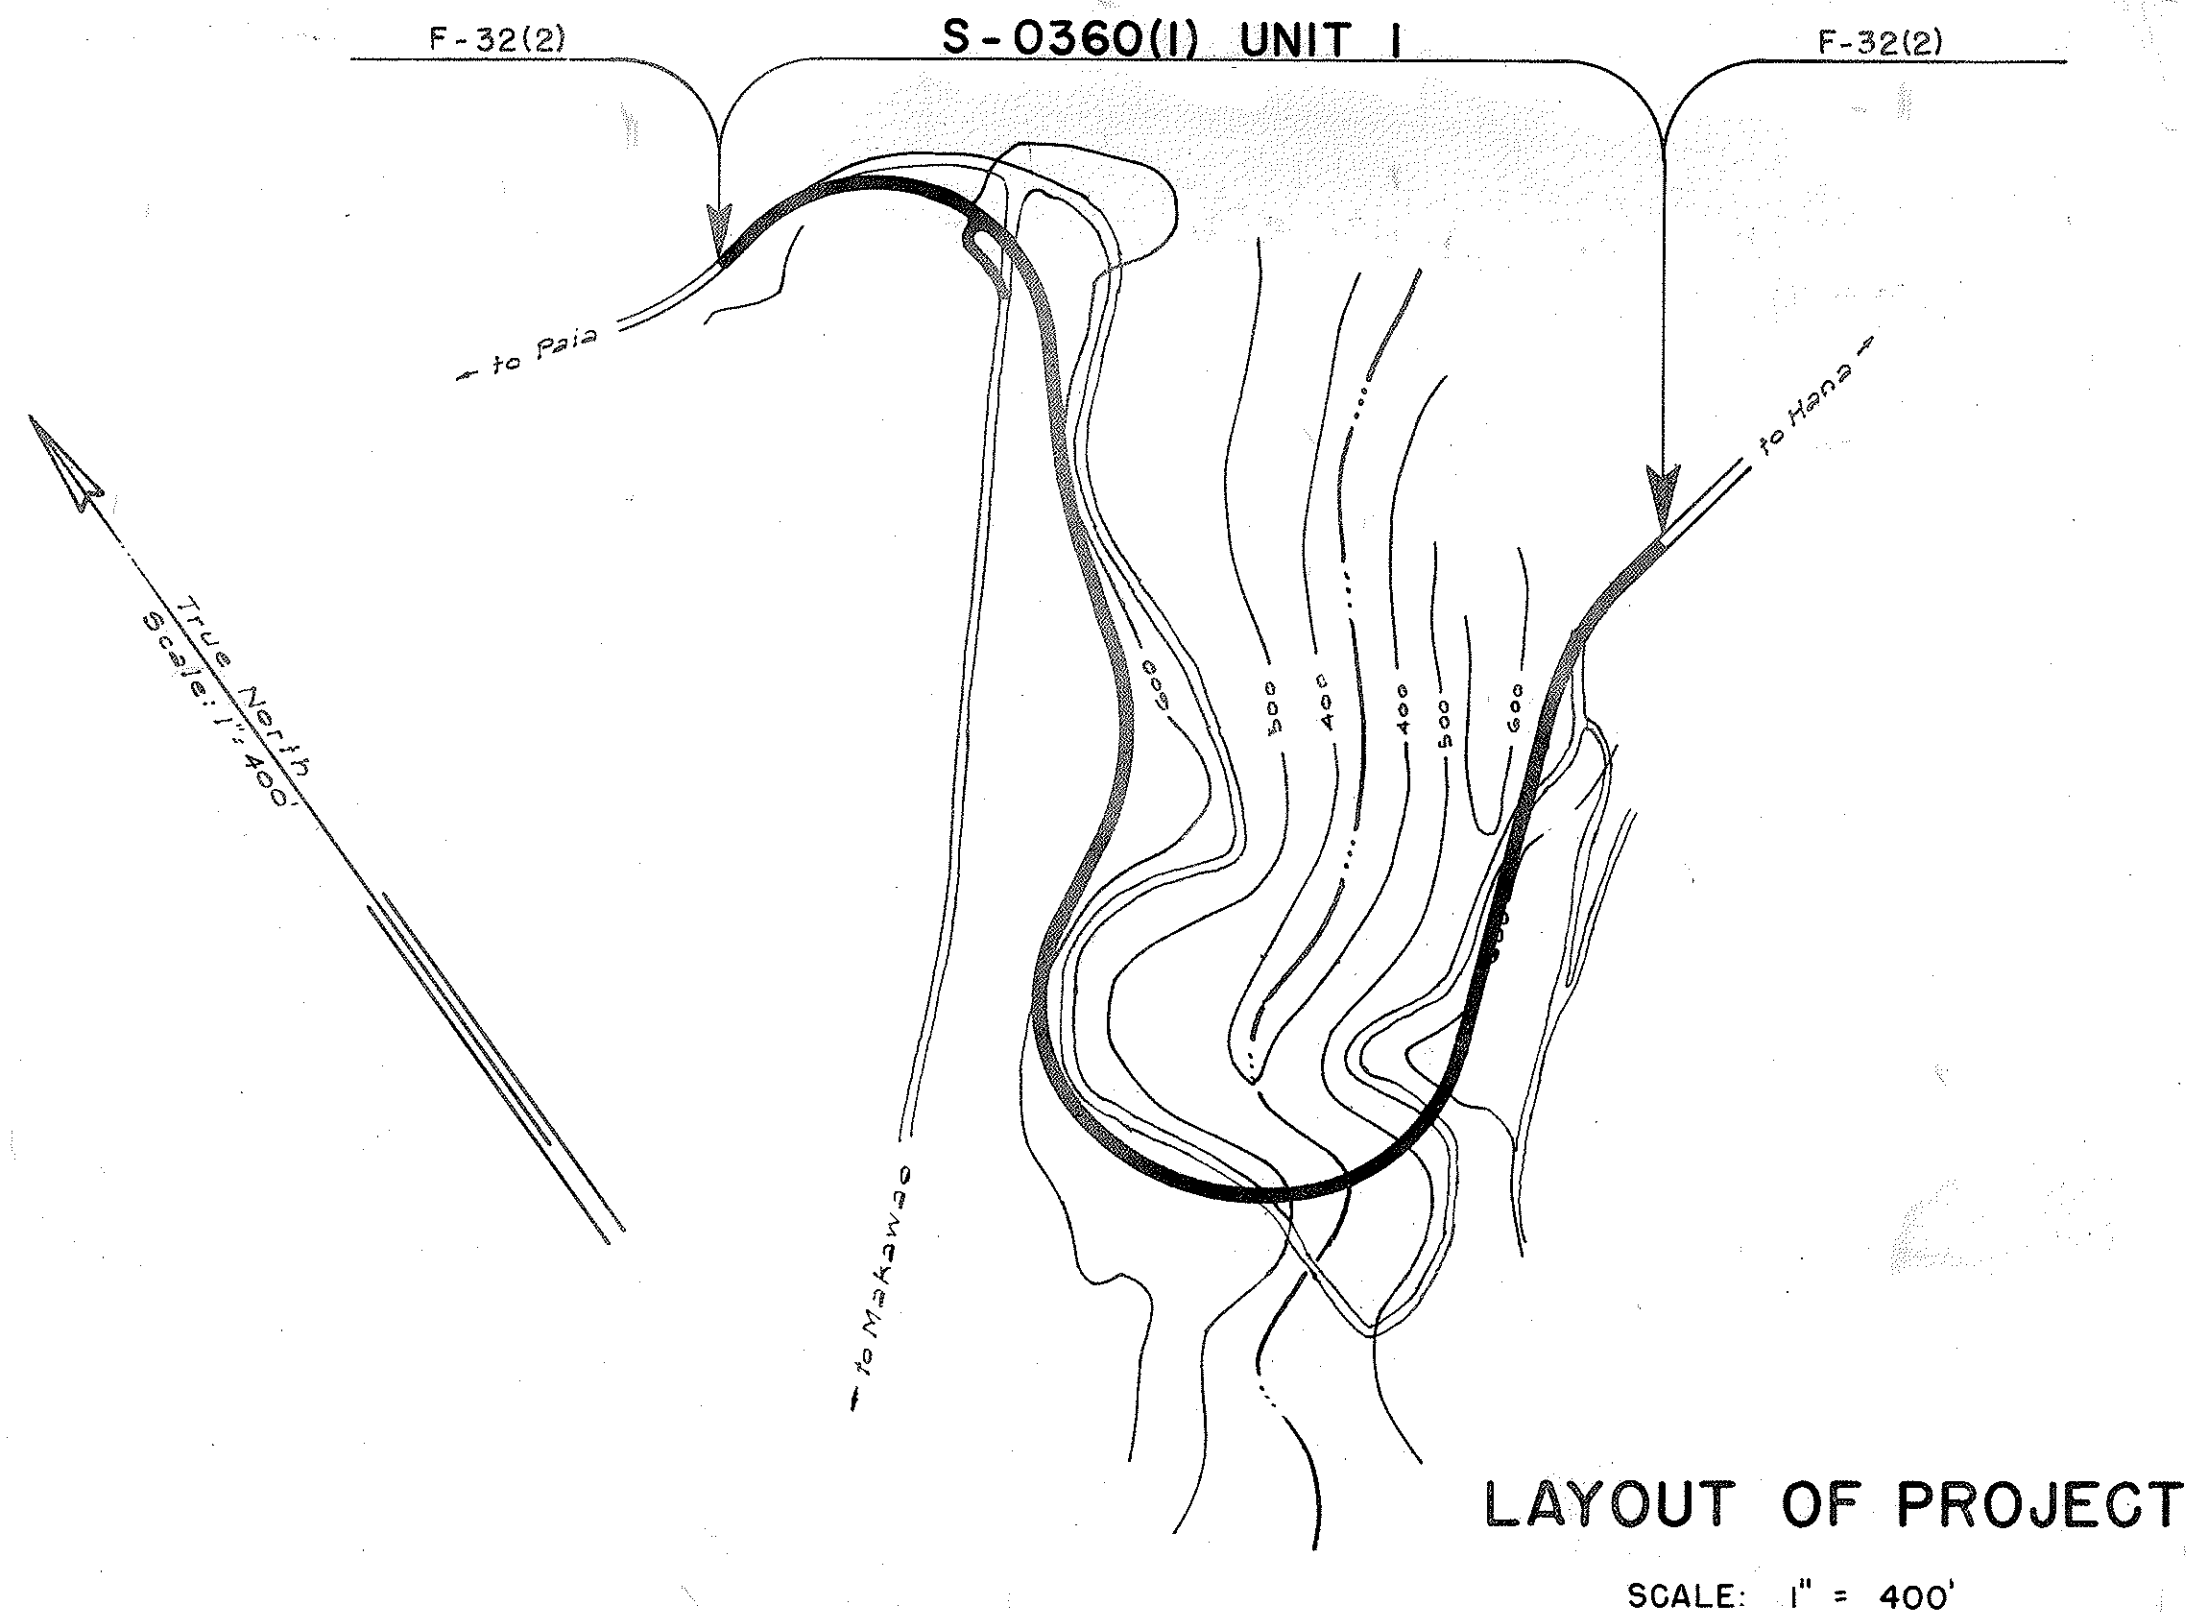

APPROVED: DATE 5/15/62

*[Signature]*

DIRECTOR OF TRANSPORTATION

DEPARTMENT OF COMMERCE

BUREAU OF PUBLIC ROADS

APPROVED:

*[Signature]*

DIVISION ENGINEER

DATE