
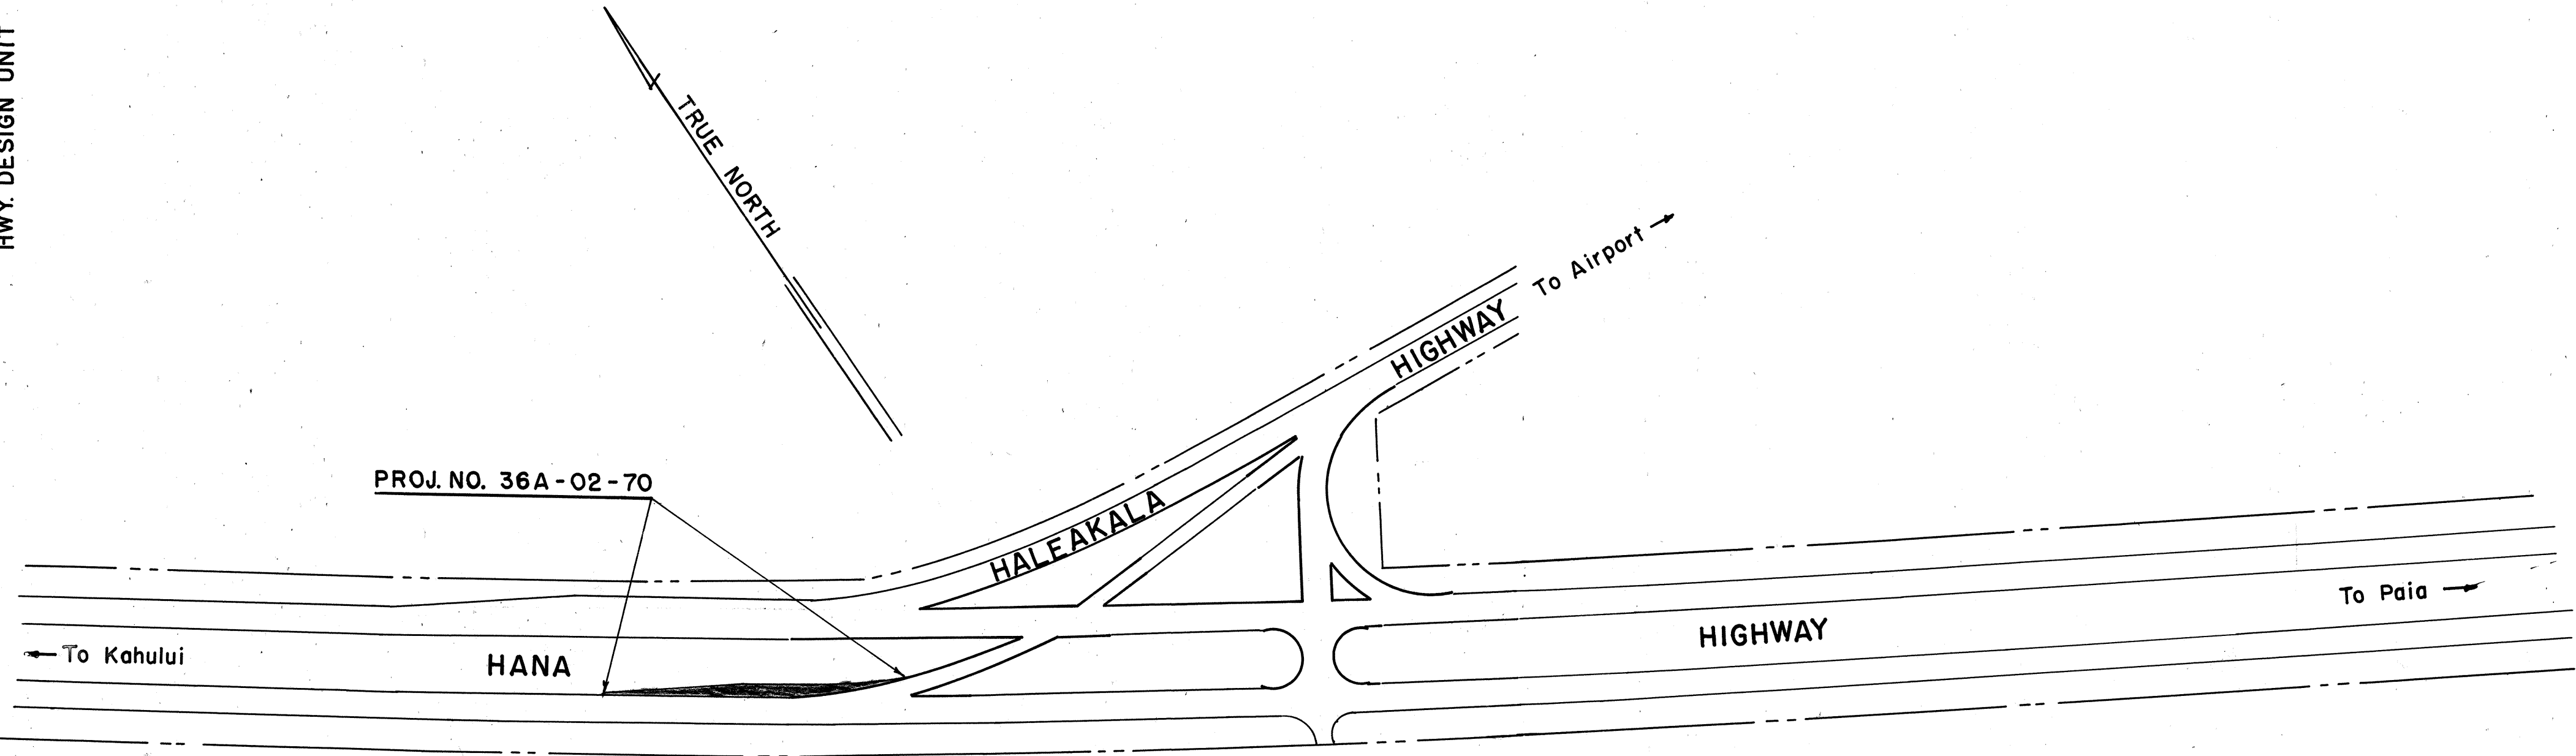


INDEX TO DRAWINGS	
SHEET NO	DESCRIPTION
1	TITLE SHEET
2	TYPICAL SECTION AND PLAN
3	PROJ. INFORMATION SIGN

STATE OF HAWAII
DEPARTMENT OF TRANSPORTATION
HIGHWAYS DIVISION
HONOLULU, HAWAII

PLANS OF
DECELERATION LANE
ON HANA HIGHWAY
AT THE AIRPORT ENTRANCE
PROJECT NO. 36A - 02 - 70

DISTRICT OF WAILUKU
ISLAND OF MAUI

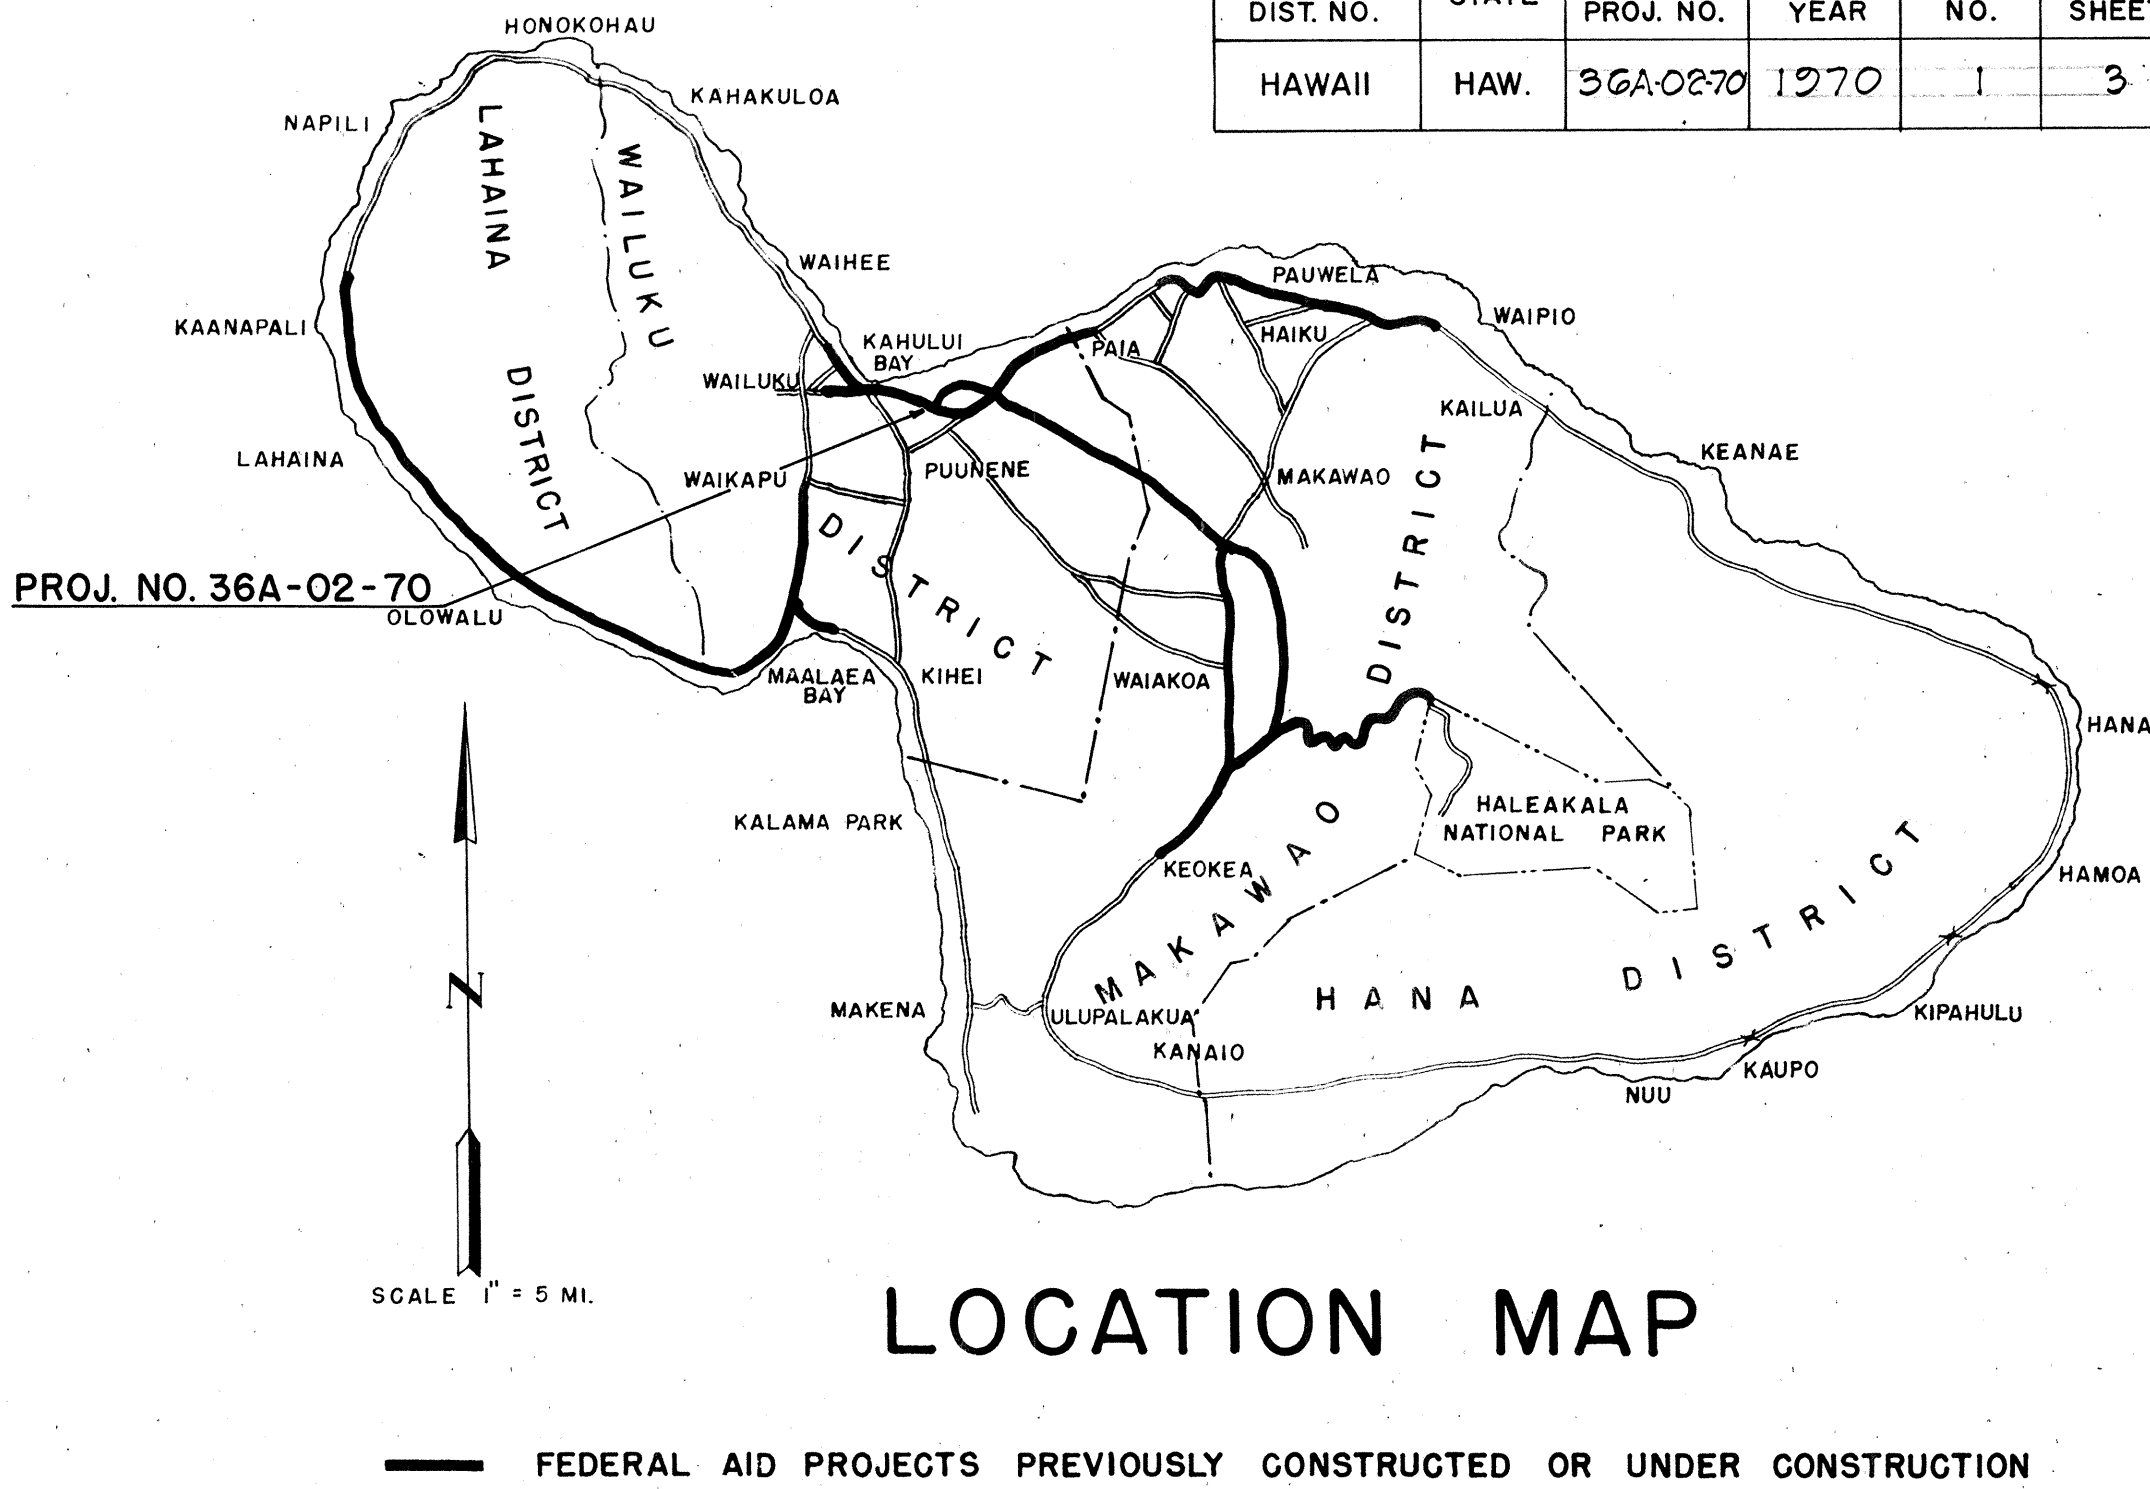

LAYOUT OF PROJECT
Scale: 1" = 100'

DEPARTMENT OF TRANSPORTATION STATE OF HAWAII	
APPROVED:	
<i>E. Alvey Knight</i>	3/16/70
DIRECTOR OF TRANSPORTATION	DATE

MAUI DISTRICT
HWY. DESIGN UNIT

D. BEVIER March, 1970