




FED. ROAD DIST. NO.	STATE	PROJ. NO.	FISCAL YEAR	SHEET NO.	TOTAL SHEETS
HAWAII	HAW.	36C-01-71	1971	4	5

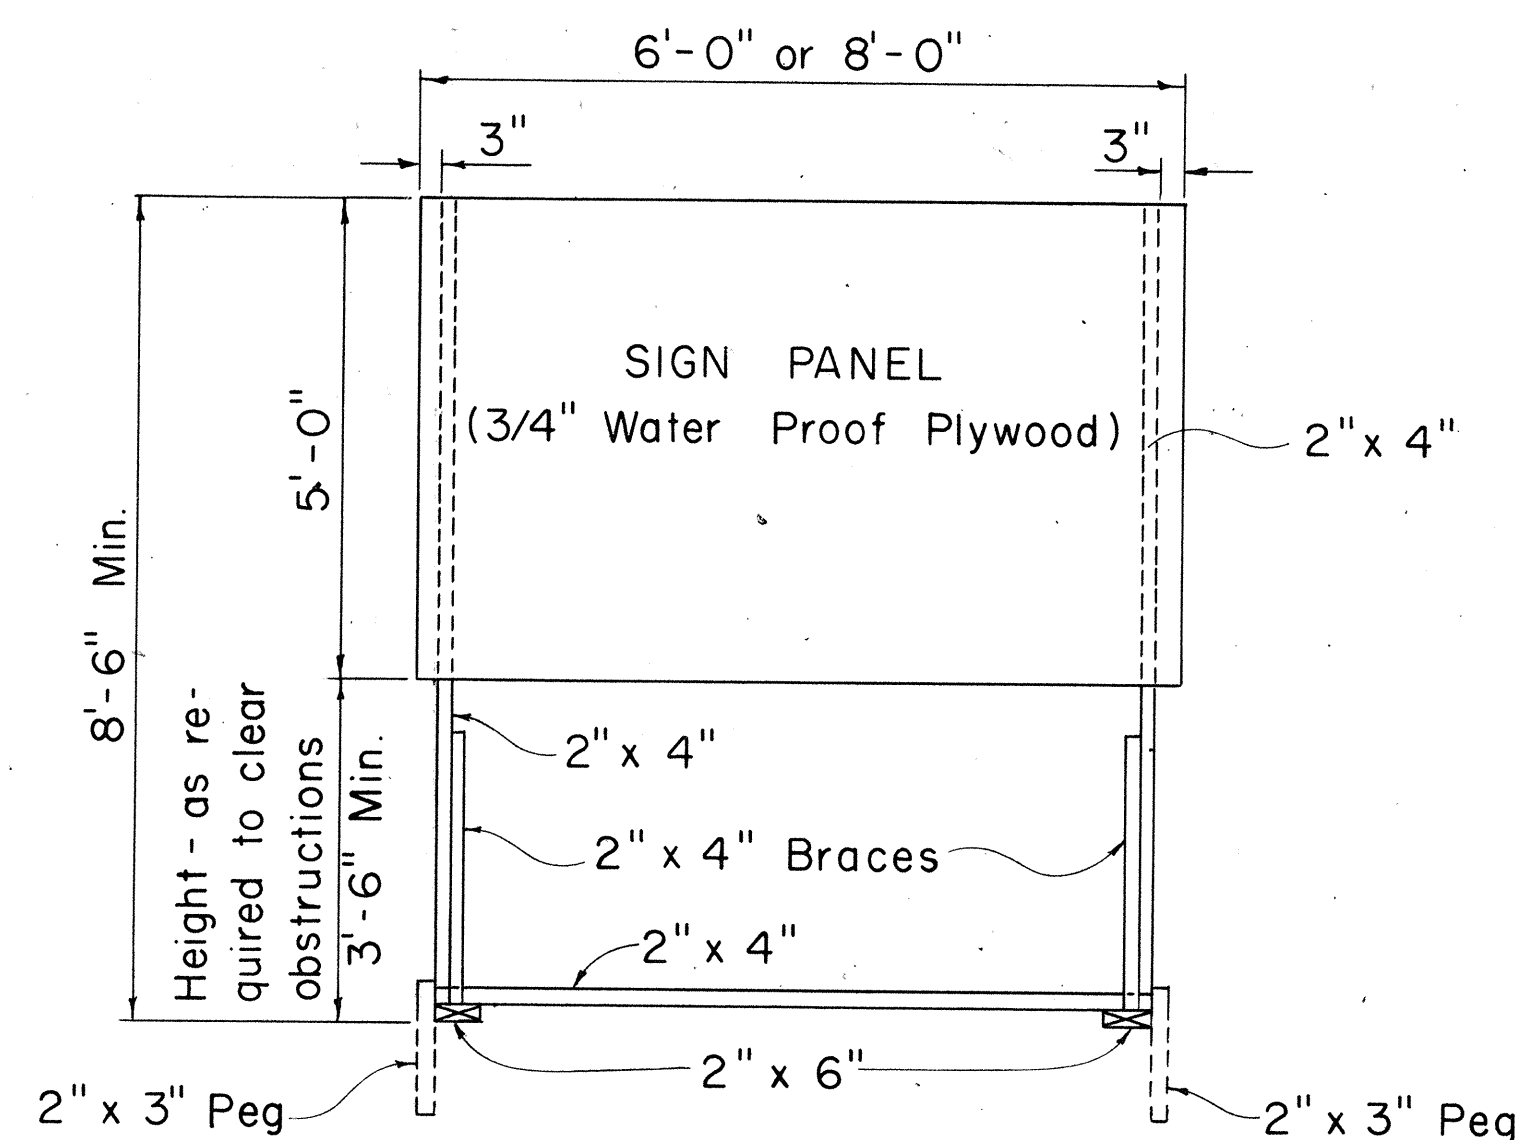

FRONT VIEW  
Scale: 1/2" = 1'-0"

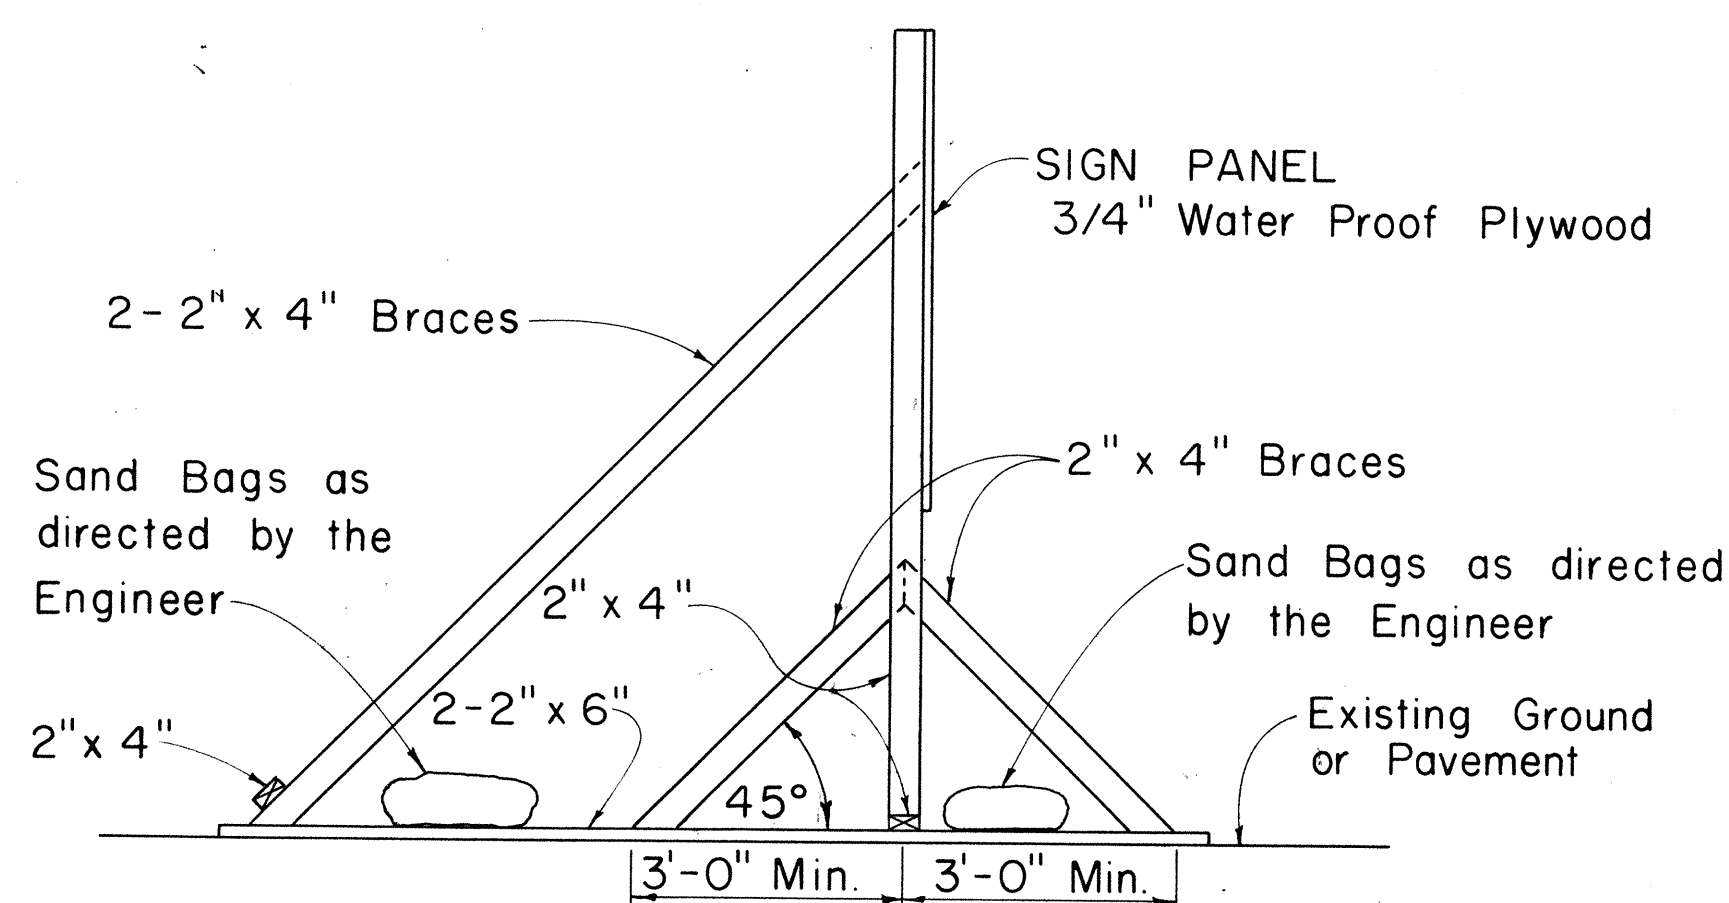


SIDE VIEW  
(SIGN SUPPORT AND FRAME WEIGHTED DOWN)  
Scale: 1/2" = 1'-0"

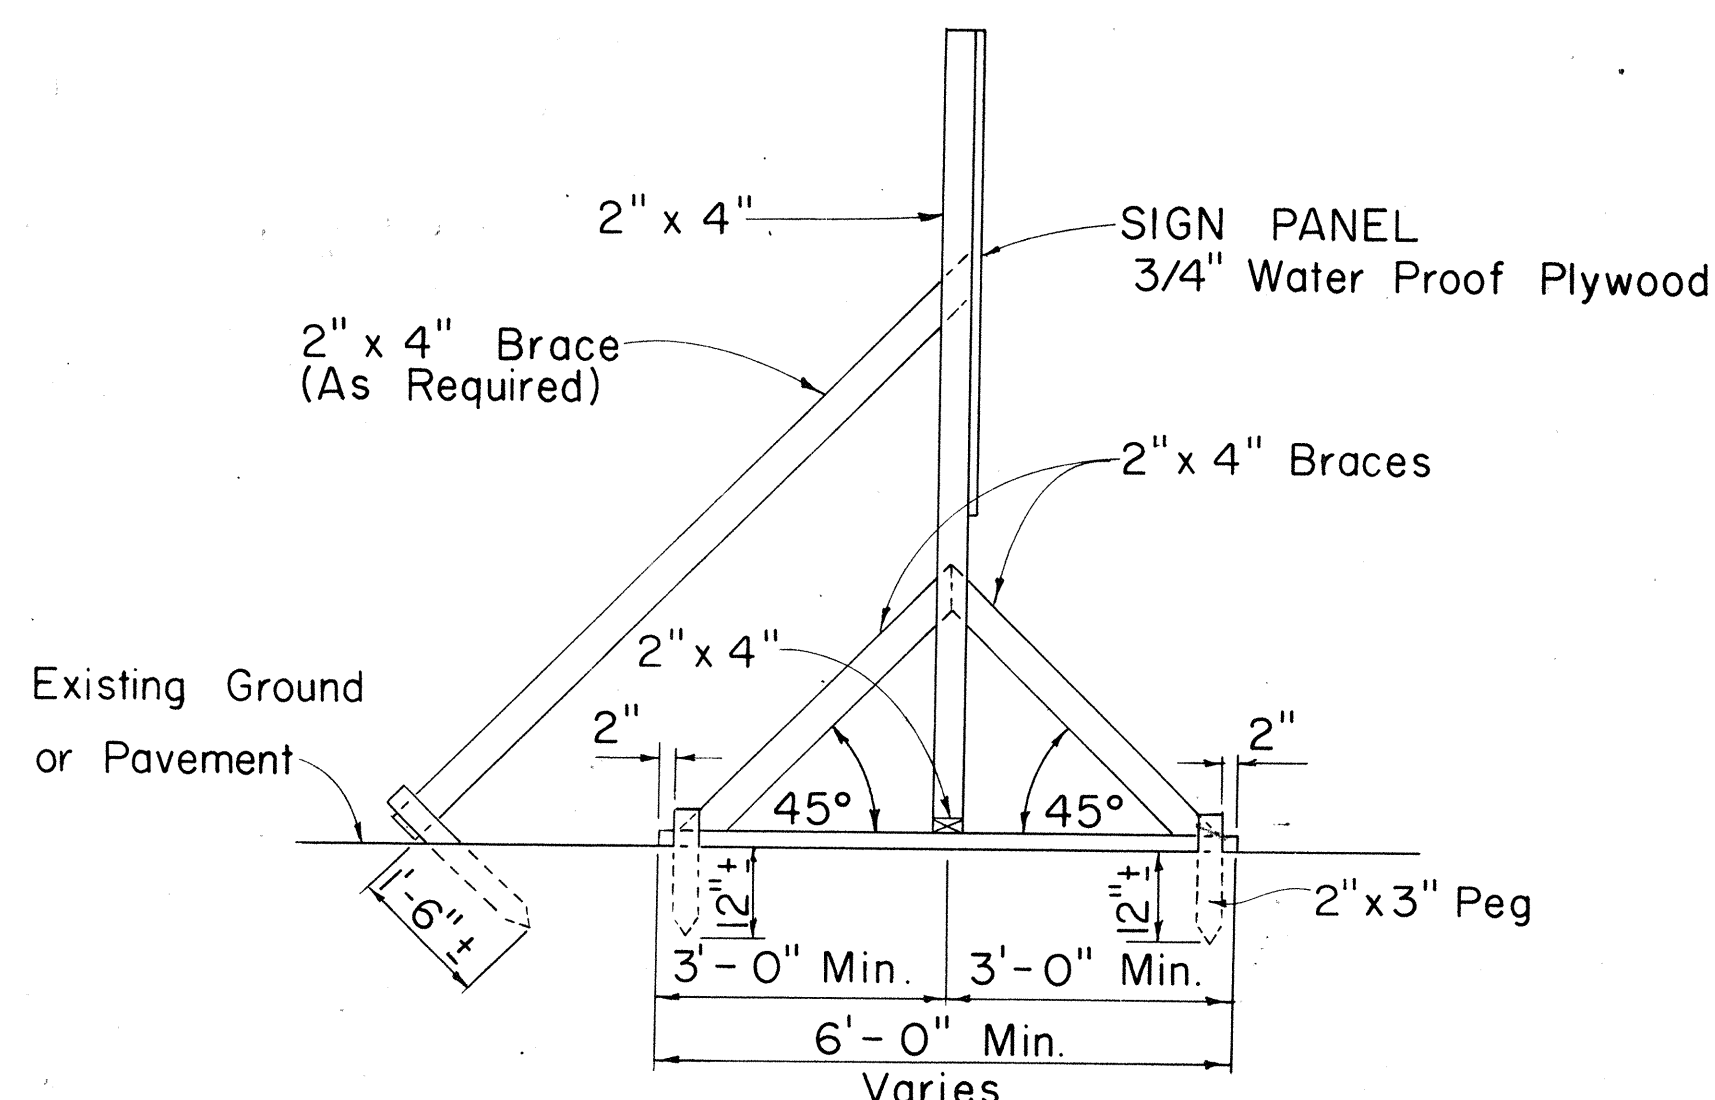

SIDE VIEW  
(SIGN SUPPORT AND FRAME ANCHORED IN GROUND)  
Scale: 1/2" = 1'-0"

SIGN SUPPORT AND FRAME  
Scale: As Shown

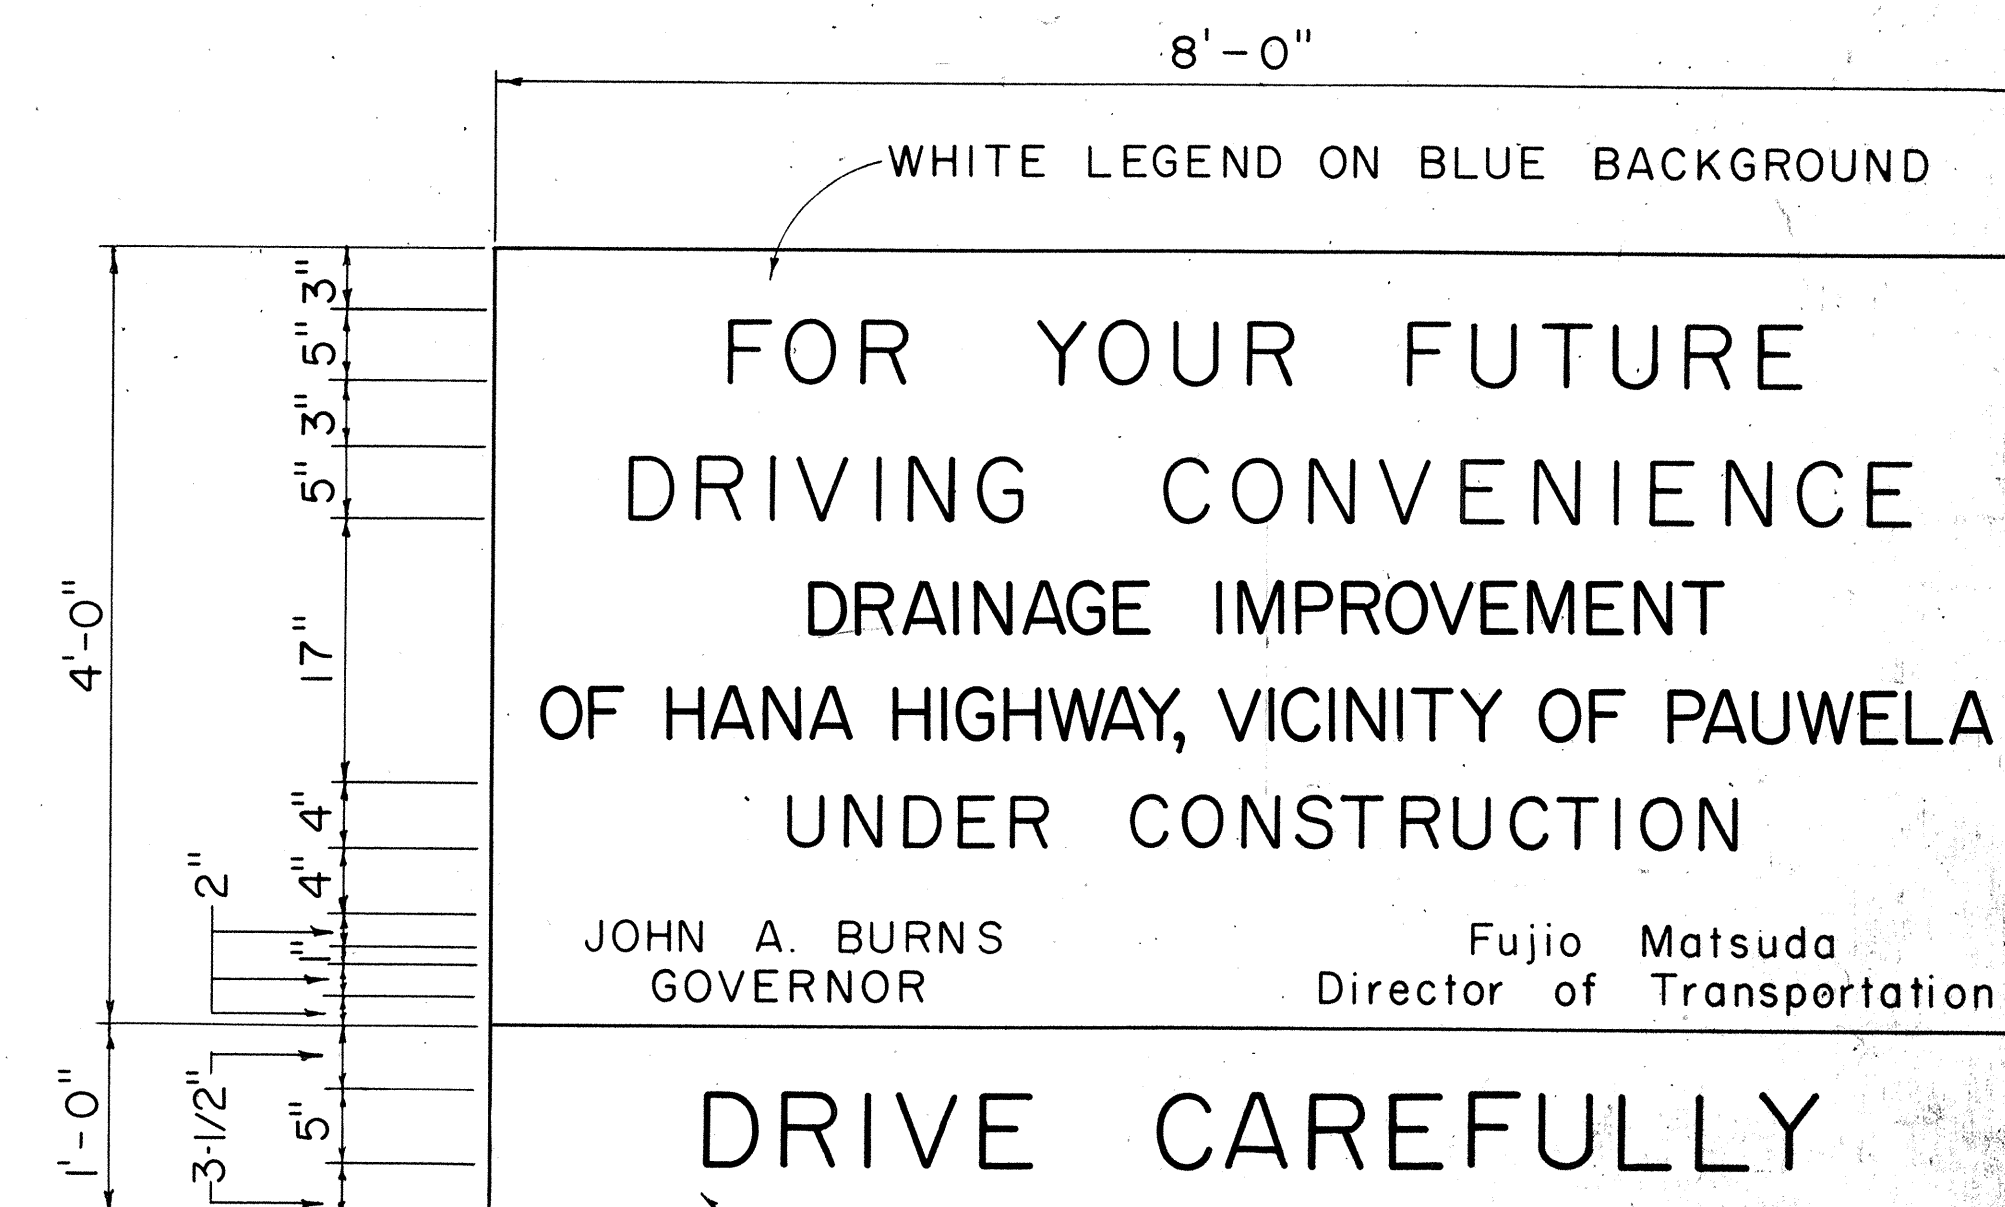

BLACK LEGEND ON YELLOW BACKGROUND  
USE SERIES "D" LETTERS

#### GENERAL NOTES

1. The sign panel will be constructed by the State and will be available for pick up by the Contractor from the State Highway Maintenance Yard.
2. The Contractor shall construct the sign supports and frames and install the sign panel at the location shown on the plans and as ordered by the Engineer.
3. At the end of construction the Contractor shall remove the sign panel and return it to the State Highway Maintenance Yard. Sign supports and frames shall be removed and cleared from the project site.
4. Payment shall be incidental to the various items of work involved.

STATE OF HAWAII  
DEPARTMENT OF TRANSPORTATION  
HIGHWAYS DIVISION  
TYPICAL DETAILS

PROJECT INFORMATION SIGN

Scale: As Shown

SHEET No. 1 OF 4 SHEETS