




FED. ROAD DIST. NO.	STATE	PROJ. NO.	FISCAL YEAR	SHEET NO.	TOTAL SHEETS
HAWAII	HAW.	HWY-M-01-76M	1976	6	7

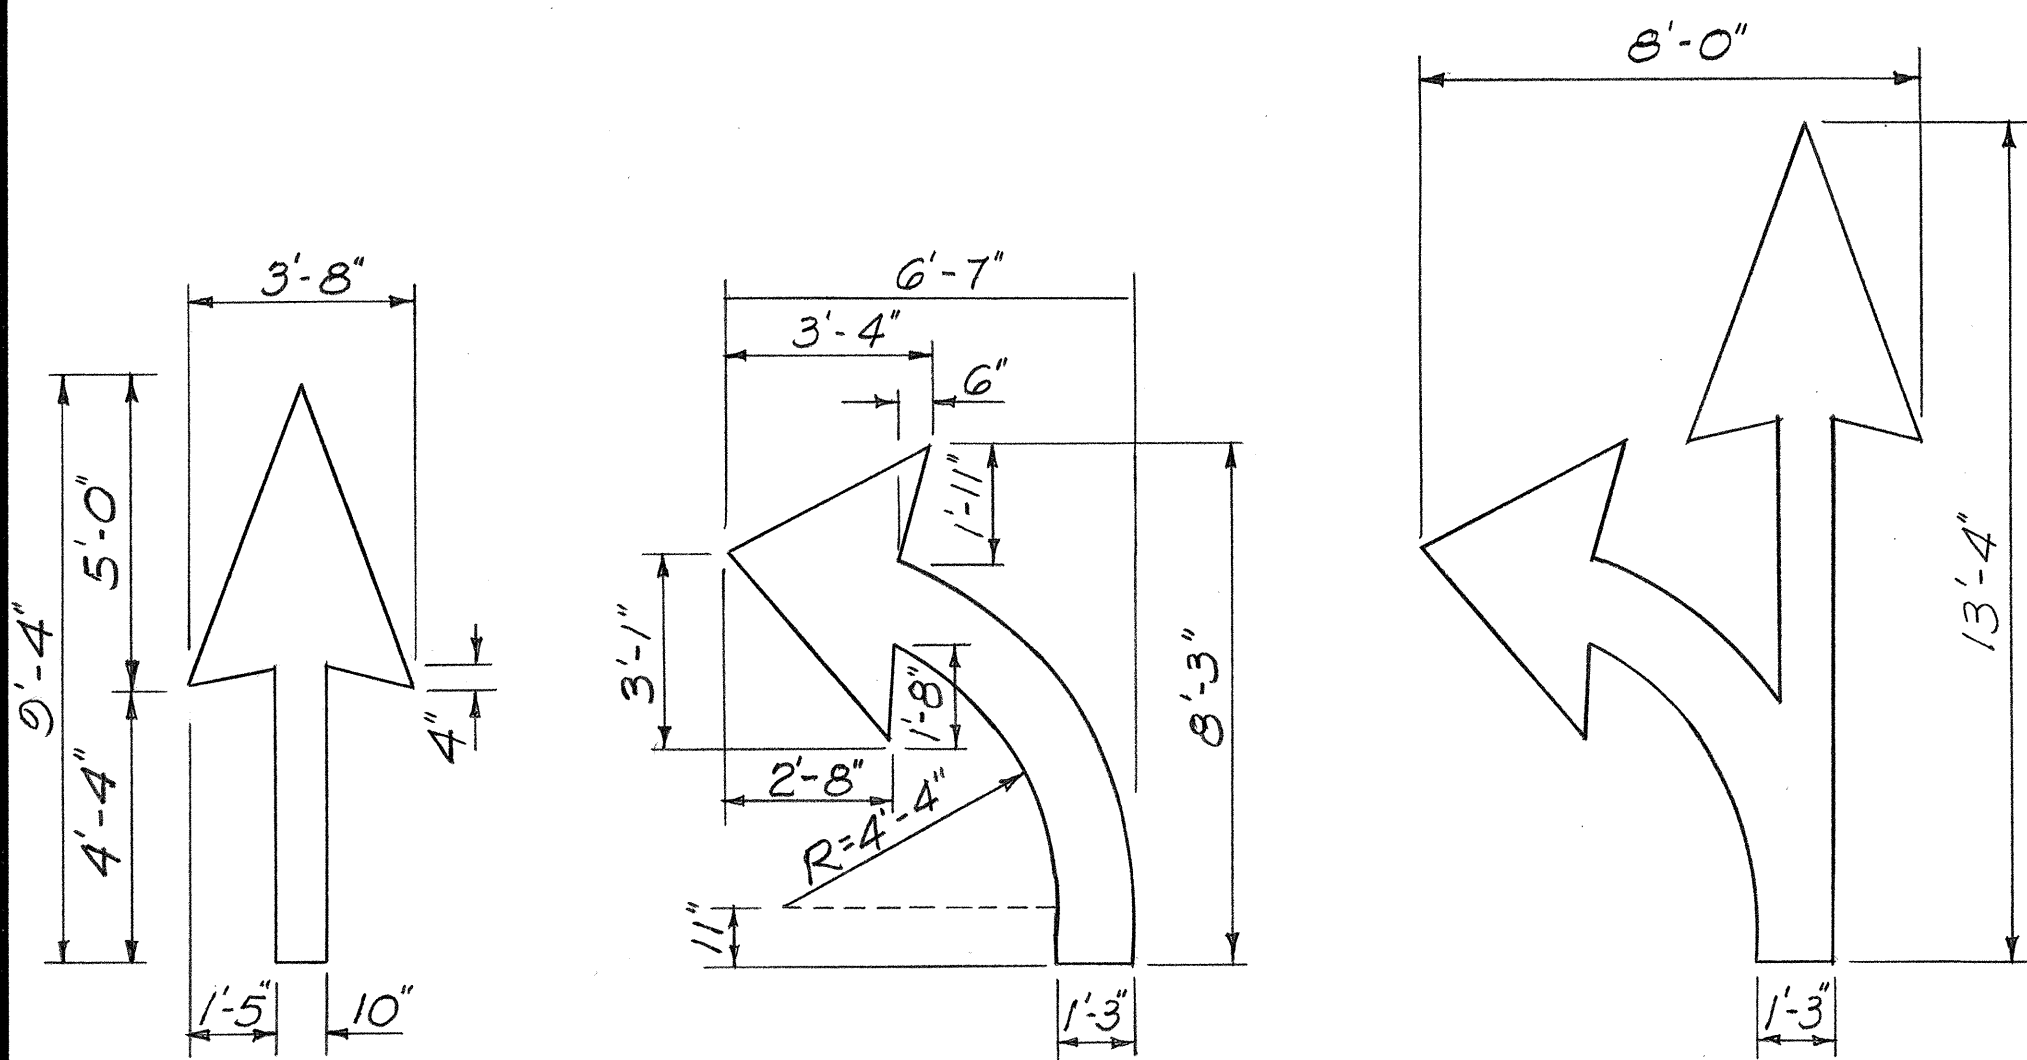


PAVEMENT ARROWS
NOT TO SCALE

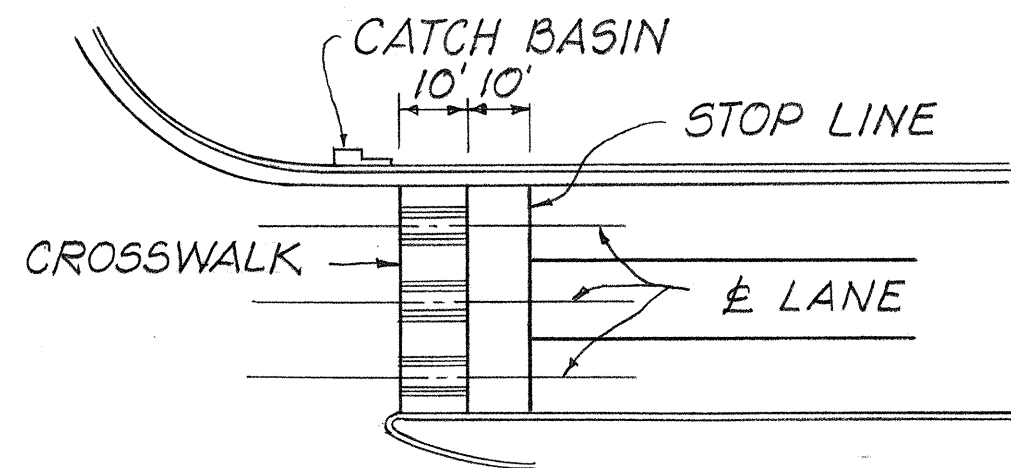


NOTE: SET ALL CROSSWALK AWAY FROM CATCH BASINS

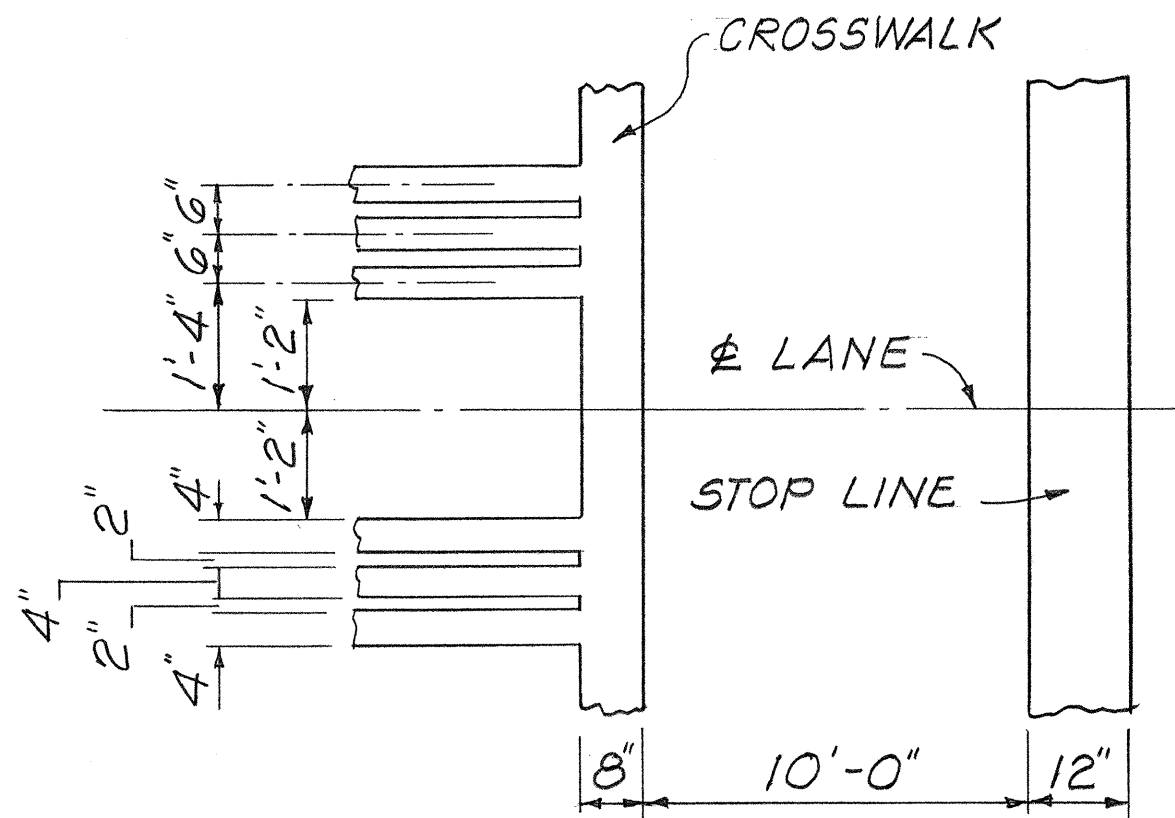


CROSSWALK & STOP LINE
NOT TO SCALE

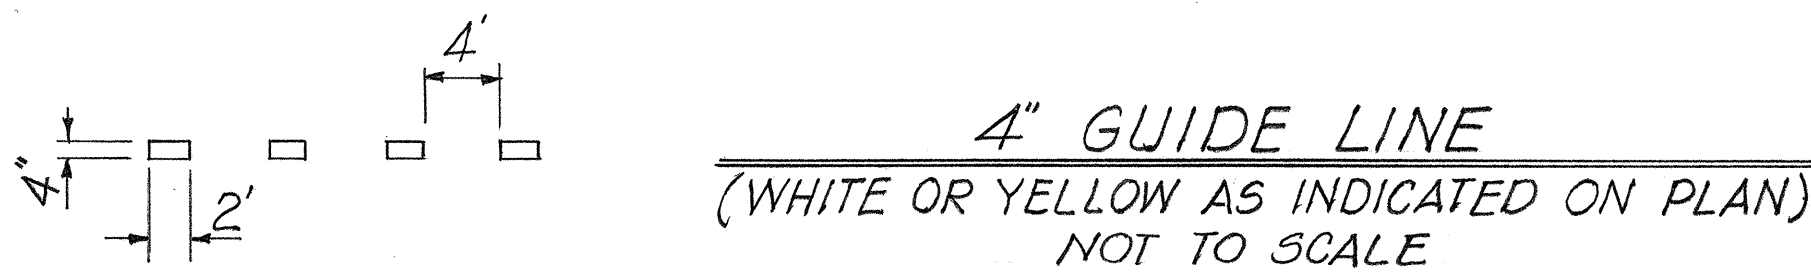

4" GUIDE LINE
(WHITE OR YELLOW AS INDICATED ON PLAN)
NOT TO SCALE

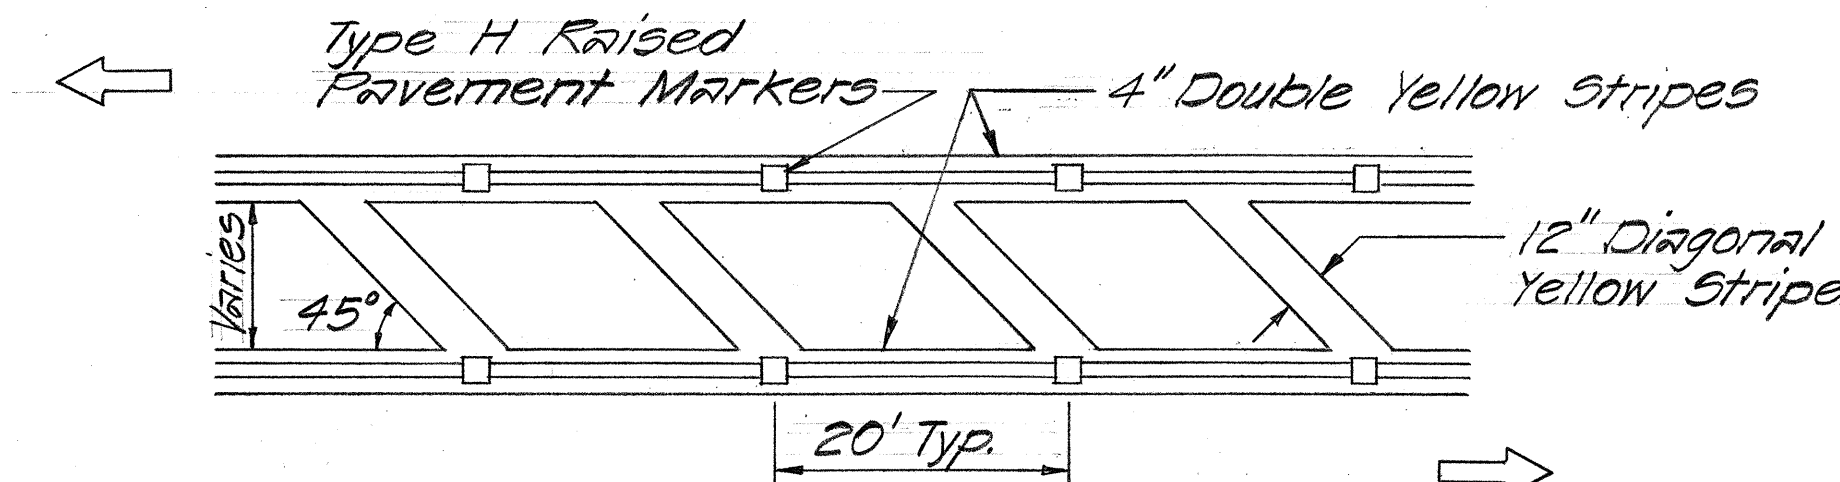

FLUSH MEDIAN SEPARATION MARKING
Not to Scale

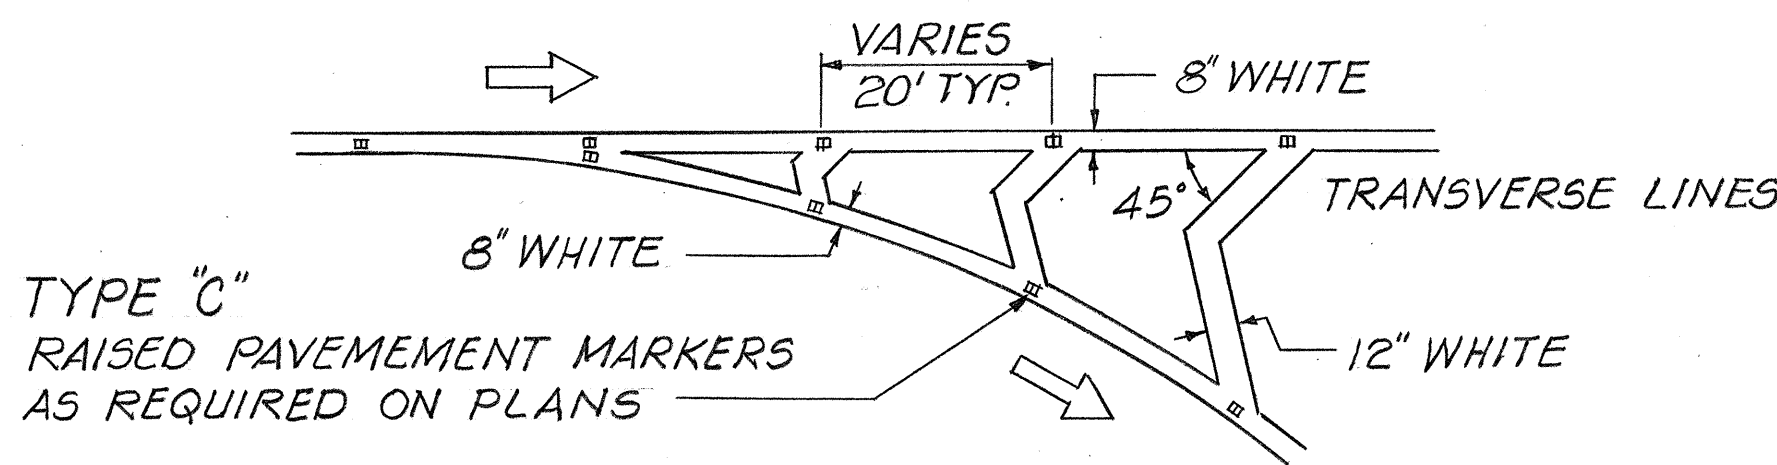

CHANNELIZING ISLAND
NOT TO SCALE

SUMMARY OF PAVEMENT MARKING & STRIPING			
PAYEMENT DELINEATOR	QUANTITY		
	EACH	LANE	LINEAR FOOT
TYPE "A" RAISED PAVEMENT MARKER	2490		
TYPE "C" RAISED PAVEMENT MARKER	480		
TYPE "D" RAISED PAVEMENT MARKER	470		
TYPE "H" RAISED PAVEMENT MARKER	420		
TYPE "J" RAISED PAVEMENT MARKER	60		
PAVEMENT STRIPING			69068
CROSSWALK MARKING		11	
PAVEMENT ARROWS	49		
PARKING STALLS	13		

GENERAL NOTES - PAVEMENT MARKINGS

- Pavement Markings shall conform to the Manual on Uniform Traffic Control Devices for Streets and Highways, 1971, and as shown on the plans.
- Layout of pavement markings and striping shall be done by the State. Contractor shall check layout of markers and striping with the Engineer prior to performing work.
- For additional pavement marking details see plan sht. # DT 300.

STATE OF HAWAII

DEPARTMENT OF TRANSPORTATION

HIGHWAYS DIVISION

TYPICAL DET. OF PAY'T. MARKINGS

HIGHWAY RESURFACING-

36A - HANA HIGHWAY AND

380A - KEOLANI PLACE

PROJ. NO. HWY-M-01-76M

SCALE: AS NOTED

MAR 1976

SHEET No. 1 OF 1 SHEETS

ORIGINAL PLAN	DATE
DESIGNED BY	
NOTED BY	
CHECKED BY	
NO.	