




FED. ROAD DIST. NO.	STATE	PROJ. NO.	FISCAL YEAR	SHEET NO.	TOTAL SHEETS
HAWAII	HAW.	HNW-02-76M	1976	5	5

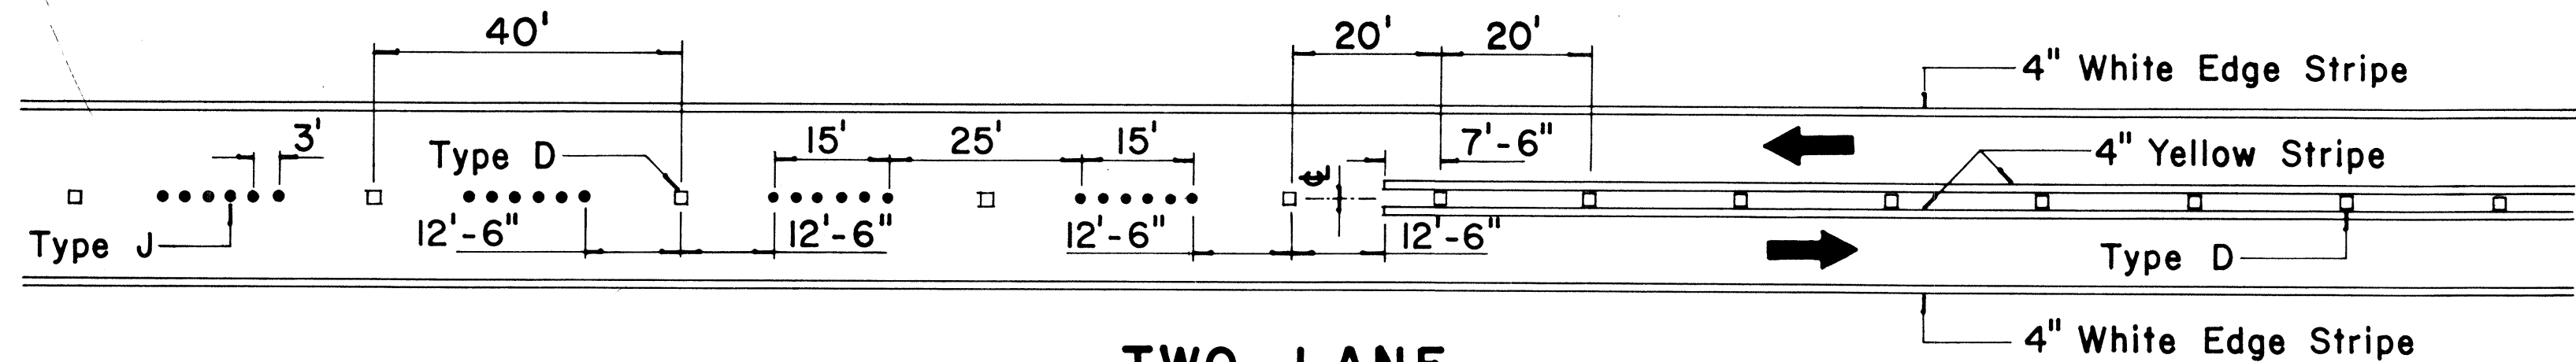


**TWO - LANE
PASSING PERMITTED AND PASSING PROHIBITED**

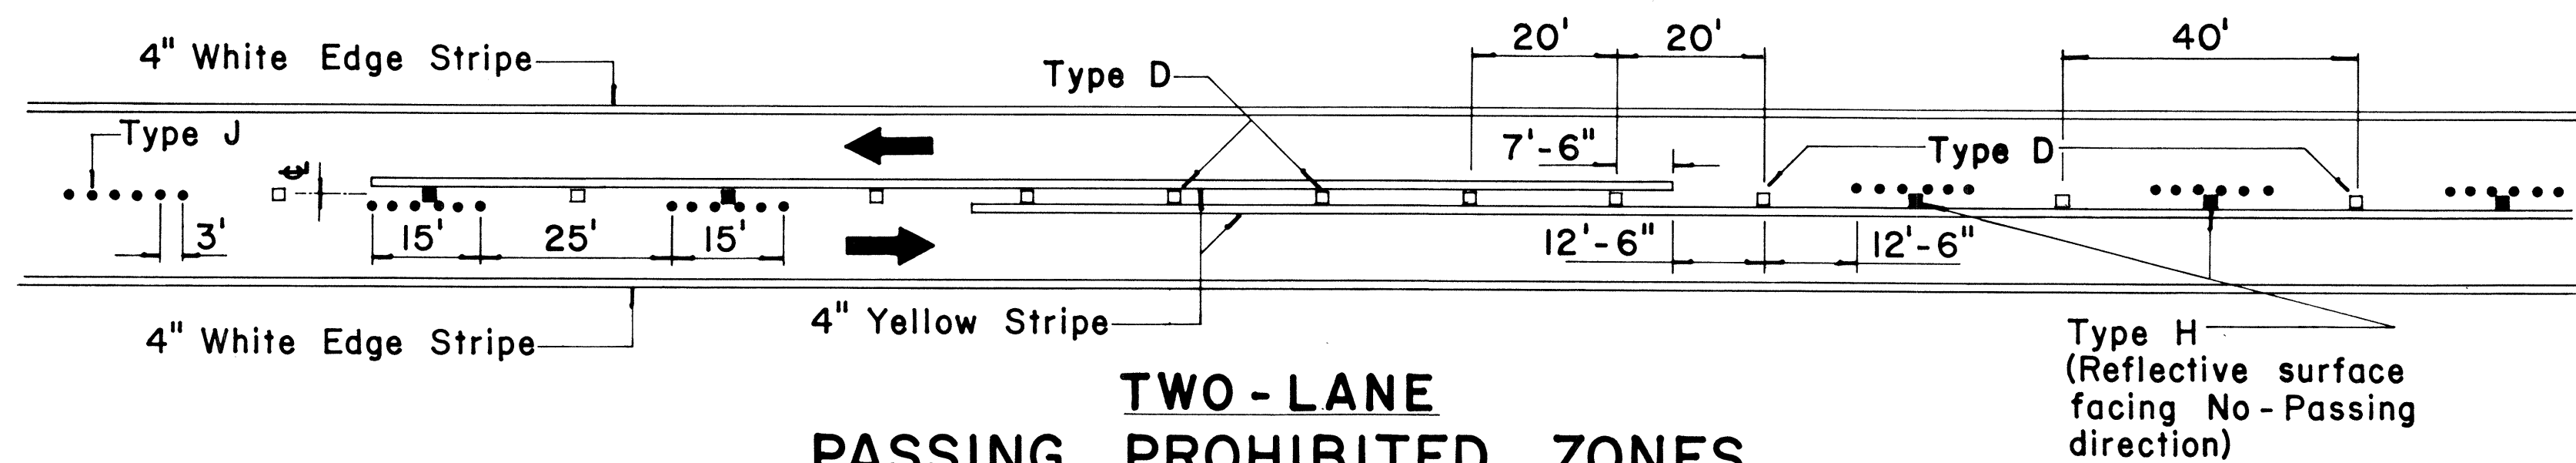


**TWO - LANE
PASSING PROHIBITED ZONES**

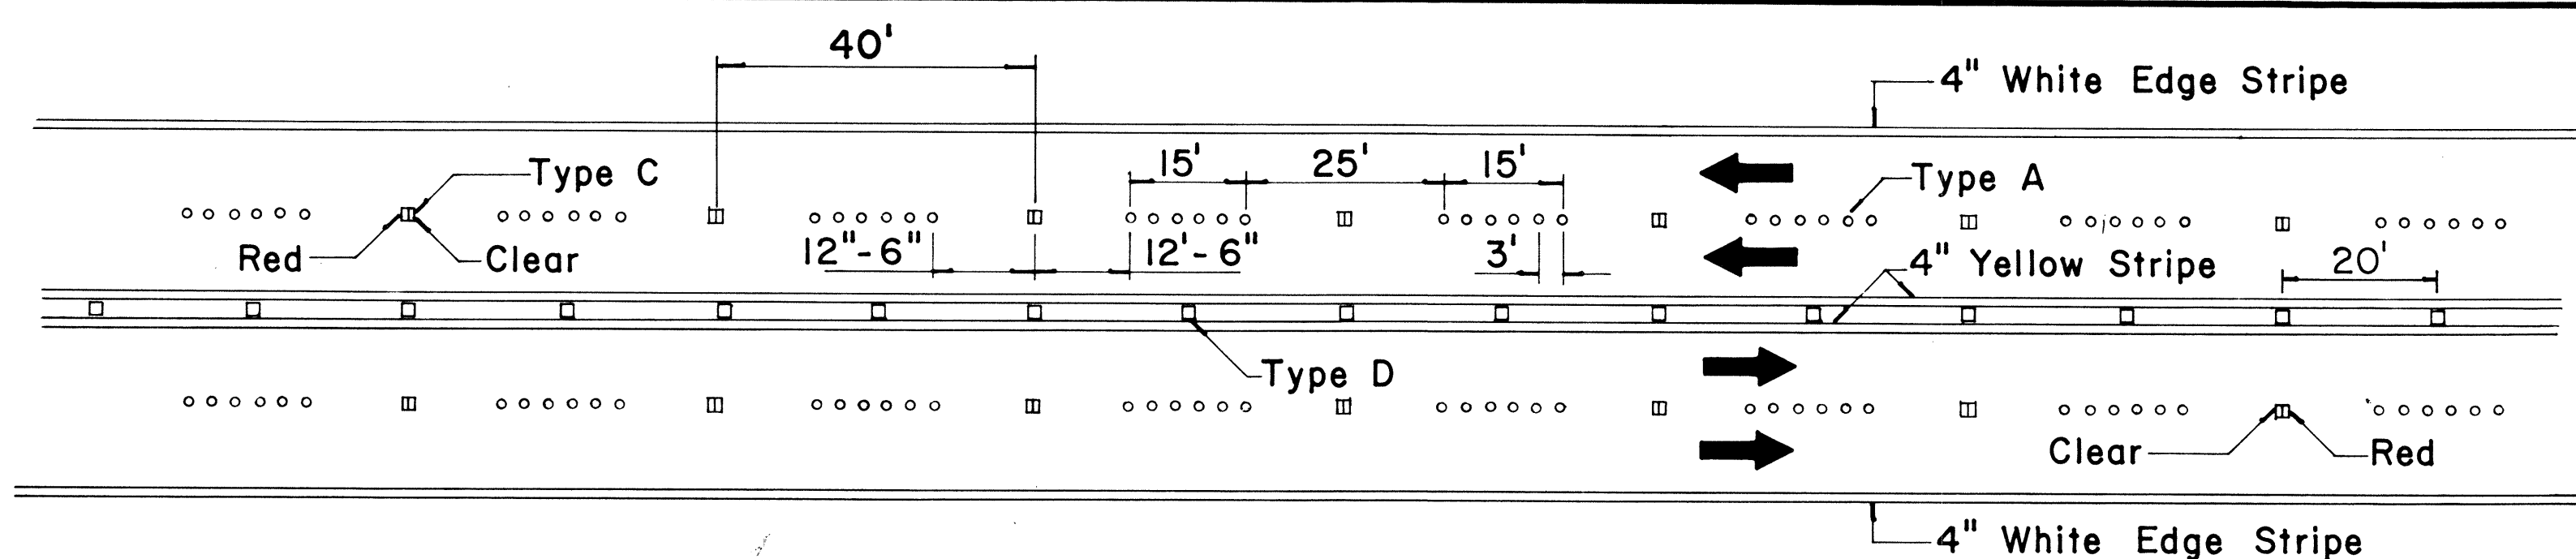


**MULTI - LANE
LANE LINES AND CENTER LINE**

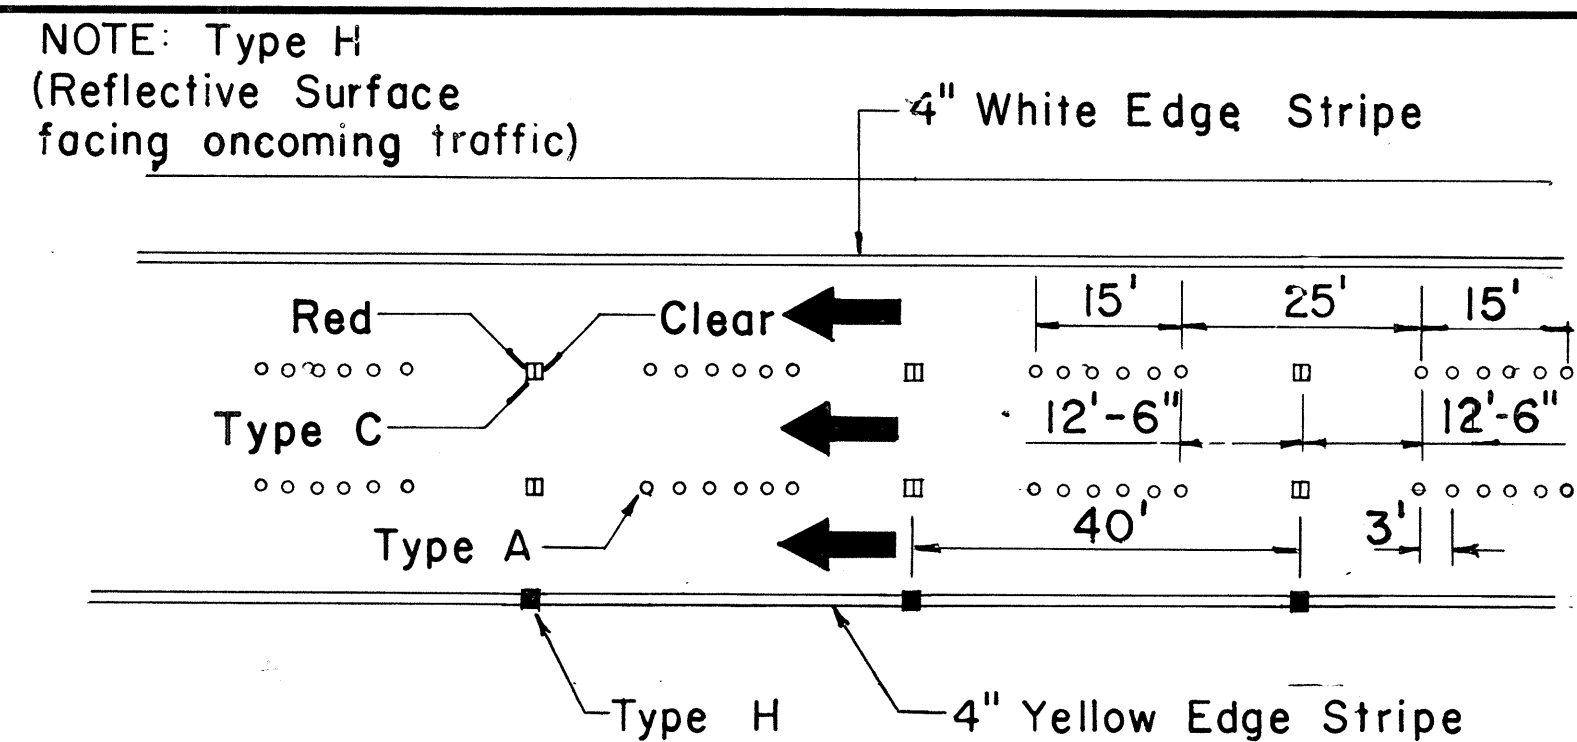


DIVIDED HIGHWAY LANE LINES

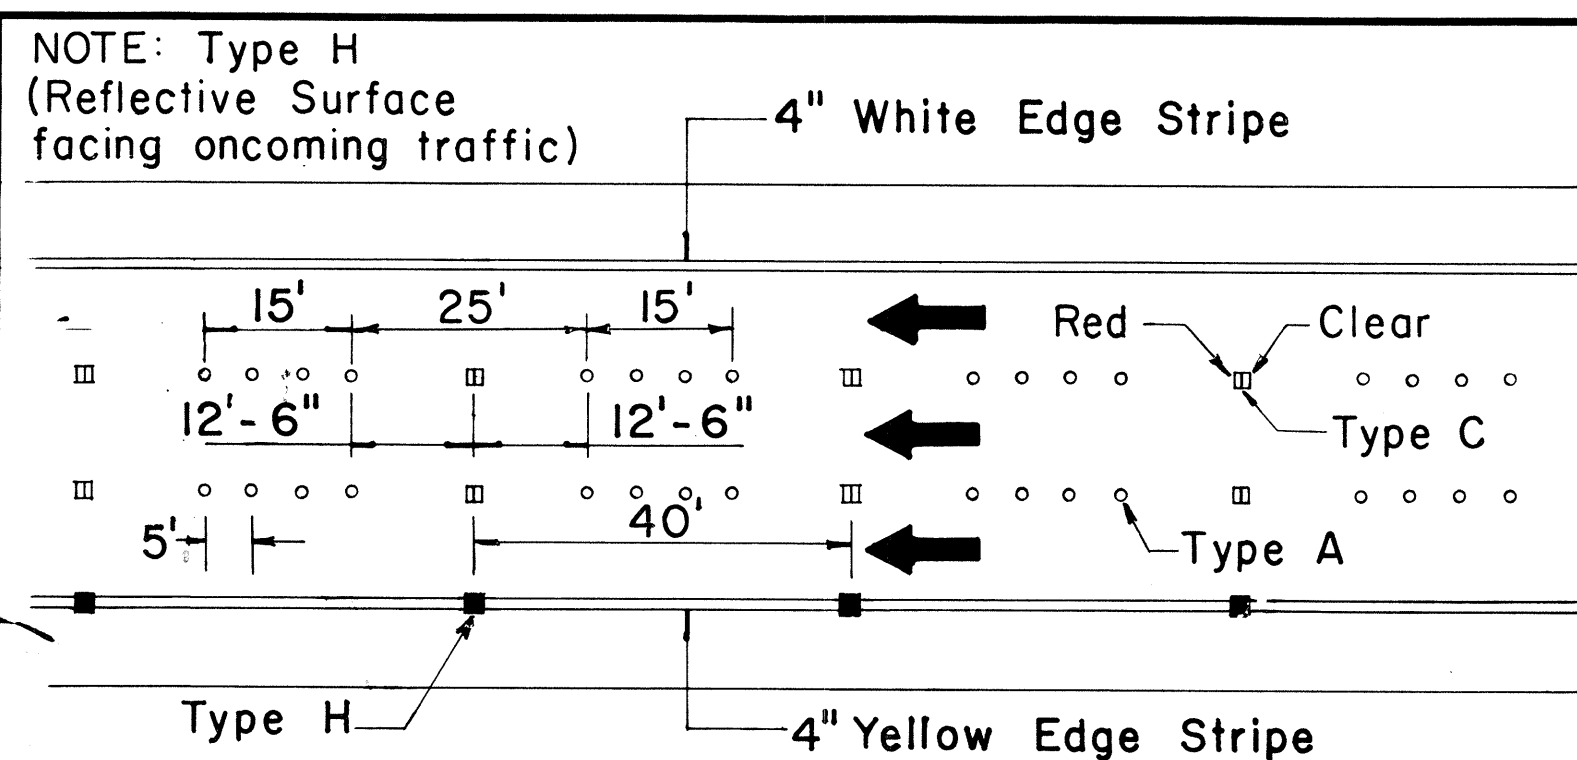

FREEWAY LANE LINES

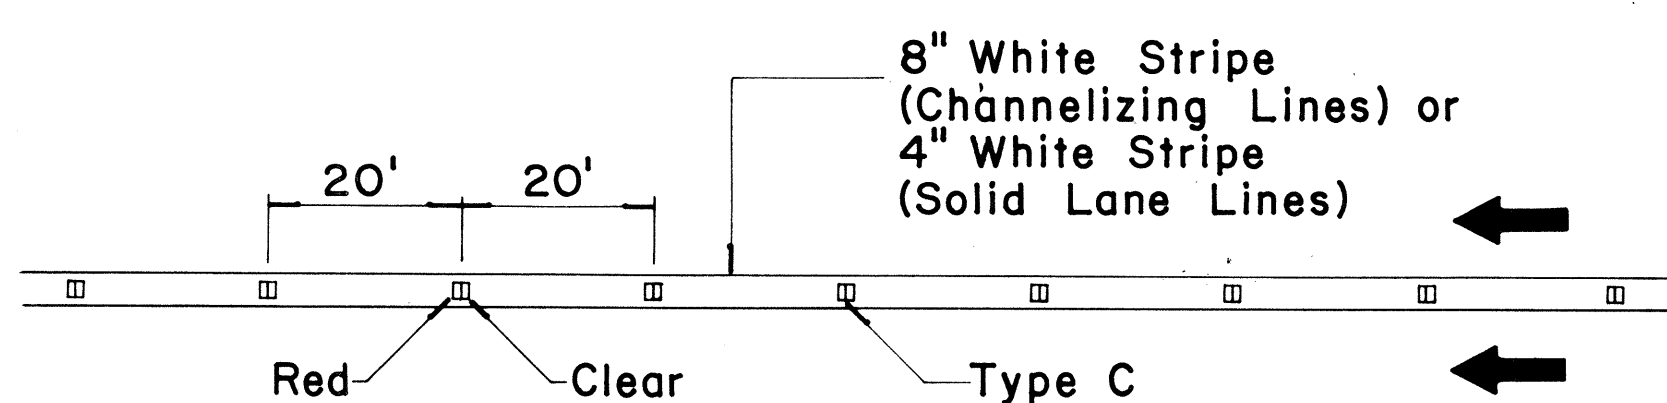

**CHANNELIZING LINES
OR SOLID LANE LINES**

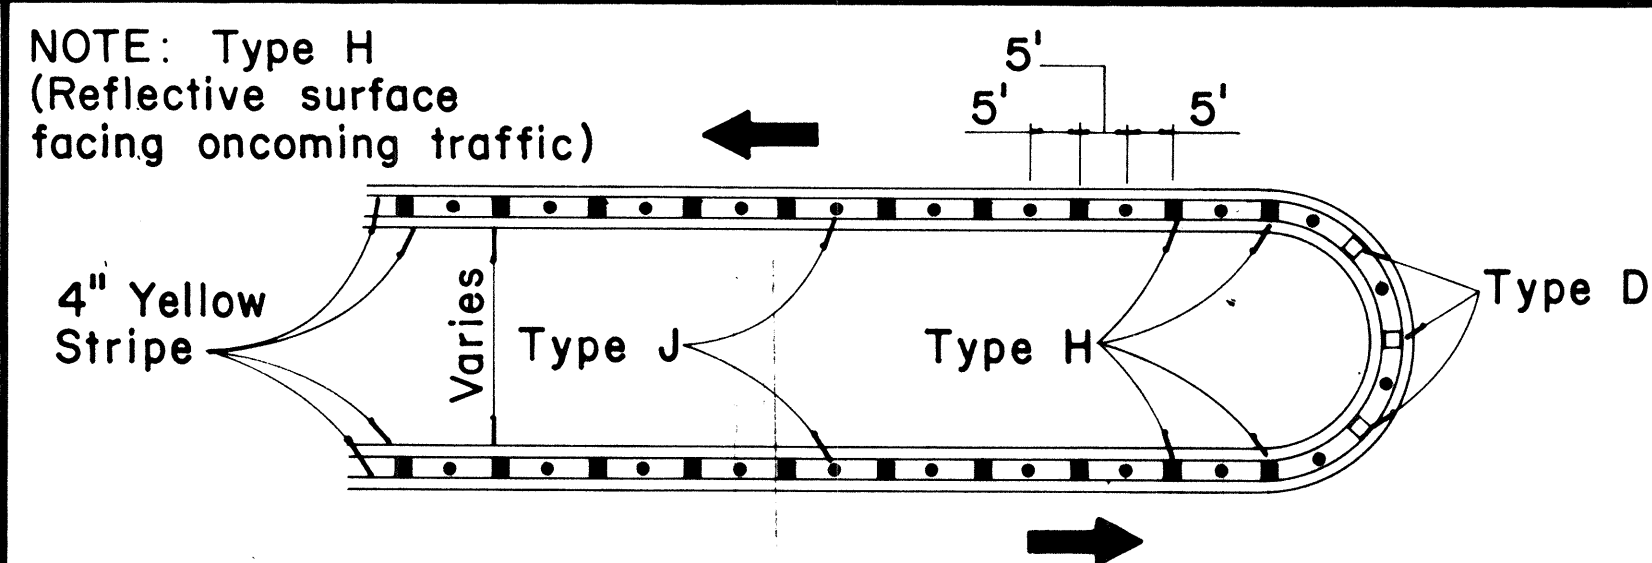


MEDIAN NOSE DELINEATION

TWO - LANE


MULTI - LANE

**DIVIDED HIGHWAY
AND
FREEWAY**


MISCELLANEOUS

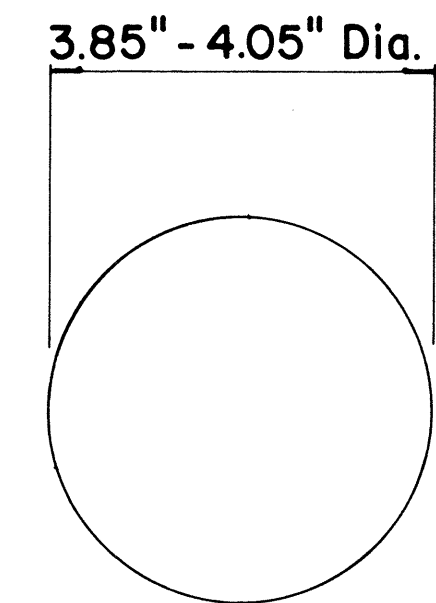


**TYPE A
NON-REFLECTIVE WHITE MARKER**

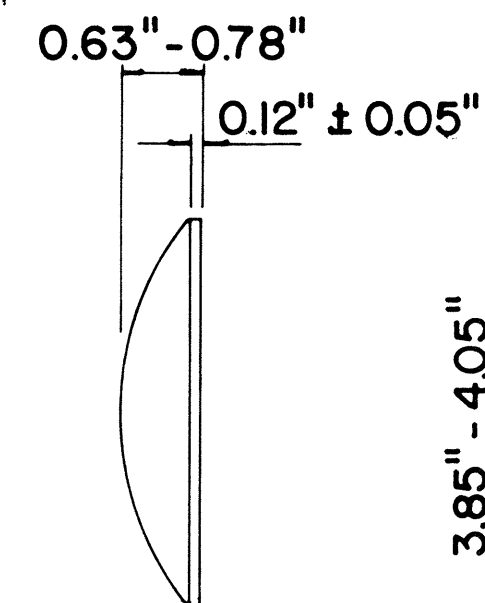

**TYPE J
NON-REFLECTIVE YELLOW MARKER**

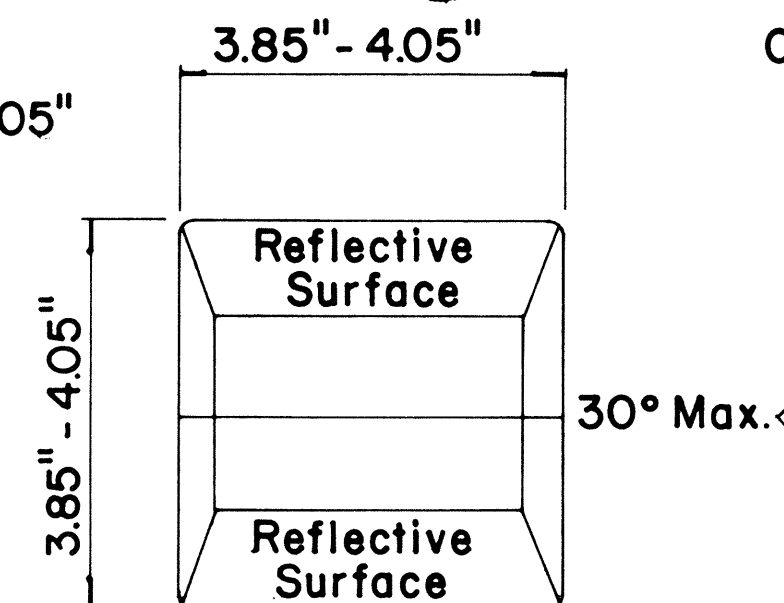

**TYPE C
RED-CLEAR REFLECTIVE MARKER**

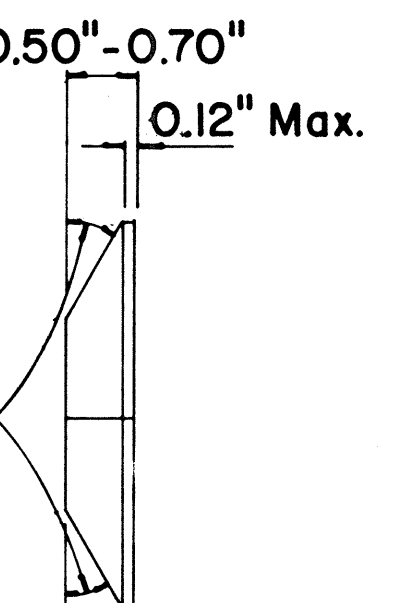

**TYPE H
ONE-WAY YELLOW REFLECTIVE MARKER**

GENERAL NOTES

1. Painted stripes to be done by Contractor unless otherwise specified.

LEGEND

- Type A
- Type C
- Type D
- Type H
- Type J

APPROVAL RECOMMENDED:
Eishi Tanaka 11/18/71
TRAFFIC ENGINEER DATE

APPROVED:
Shirley Z. Kish 11/18/71
ASSISTANT CHIEF, ENGINEERING DATE

No.	REVISION	APPROVED BY	DATE
1	Add reflector marker in each line gap.	H.C.	10-21-72
2	Revised General Notes.	H.C.	10-21-72
3	Change 4" white edge stripe to 4" solid yellow edge stripe to left edge of a travel path and Add Type H Reflector Marker	H.C.	5-22-74

STATE OF HAWAII
DEPARTMENT OF TRANSPORTATION
HIGHWAYS DIVISION

**STANDARD DETAILS
RAISED PAVEMENT MARKERS**

Not to Scale October 1971
SHEET No. 1 OF 5 SHEETS DT 300

DATE	11/18/71
DESIGNED BY	H.C.
CHECKED BY	H.C.
NOTED BY	H.C.
ORIGINAL PLAN	No.