


LEGEND

- 4 each Type A Raised Pavement Markers
Type CL Raised Pavement Markers @ 40'-0" o.c.
- 4 each Type J Raised Pavement Markers
Type DL Raised Pavement Markers @ 40'-0" o.c.
- 8" White Stripe with Type CL Raised Pavement Markers @ 20'-0" o.c.
- 4" Double Solid Yellow Stripes with Type DL Raised Pavement Markers @ 20'-0" o.c.
- 4" Double Solid Yellow Stripes with Type HL Raised Pavement Markers @ 20'-0" o.c.
- 4" Yellow Edge Stripe with Type HL Raised Pavement Markers @ 40'-0" o.c. (Paint)
- 4" Double Solid White Stripes with Type CL Raised Pavement Markers @ 20'-0" o.c.
- Lane Change Restriction Marking
4 each Type A Raised Pavement Markers
Type CL Raised Pavement Markers @ 20'-0" o.c.
4" White Stripe
- 4" White Edge Stripe (Paint)
- 4" White Guide Lines
- Transverse Median Marking
- Transverse Shoulder Marking
- Channelizing Island or Deceleration Lane Gore
- Crosswalk and Stop Line. All Stop Lines shall be 10'-0" from Crosswalk unless otherwise noted. The circled number indicates the number of lanes for payment.
- Pavement Arrow
- Extension of Edge Line, 4" wide x 2'-0" Long
White Stripe @ 10'-0" o.c. with Type CL Markers @ 40'-0" o.c.

NOTES

- Layout of pavement markings and striping shall be done by the Contractor and approved by the Engineer prior to any installation work.
- Existing pavement markings not incorporated in the final traffic pattern shall be removed as directed by the Engineer. Costs shall be incidental to the various pavement marking items.
- Raised pavement markers shall not be installed within crosswalks.
- Details of Type C, Type D and Type H Markers on Standard Plan Nos. TE-30, TE-31 and TE-32 shall be deleted and replaced with details of Type CL, Type DL and Type HL Markers as shown on this sheet. All references to Type C, Type D and Type H Markers in the plans shall mean Type CL, Type DL and Type HL Markers.
- Existing signs not shown on these plans shall remain as posted unless otherwise directed by the Engineer. Removal and stockpiling of existing signs shall be incidental to the various contract items.
- Final locations of new and relocated signs shall be approved by the Engineer.
- All objects (Utility poles or trees) that are within the State Highway right-of-way and within 30 feet of the edge of pavement shall be marked as directed by the Engineer. Payment shall be under Item No. 621.9000.

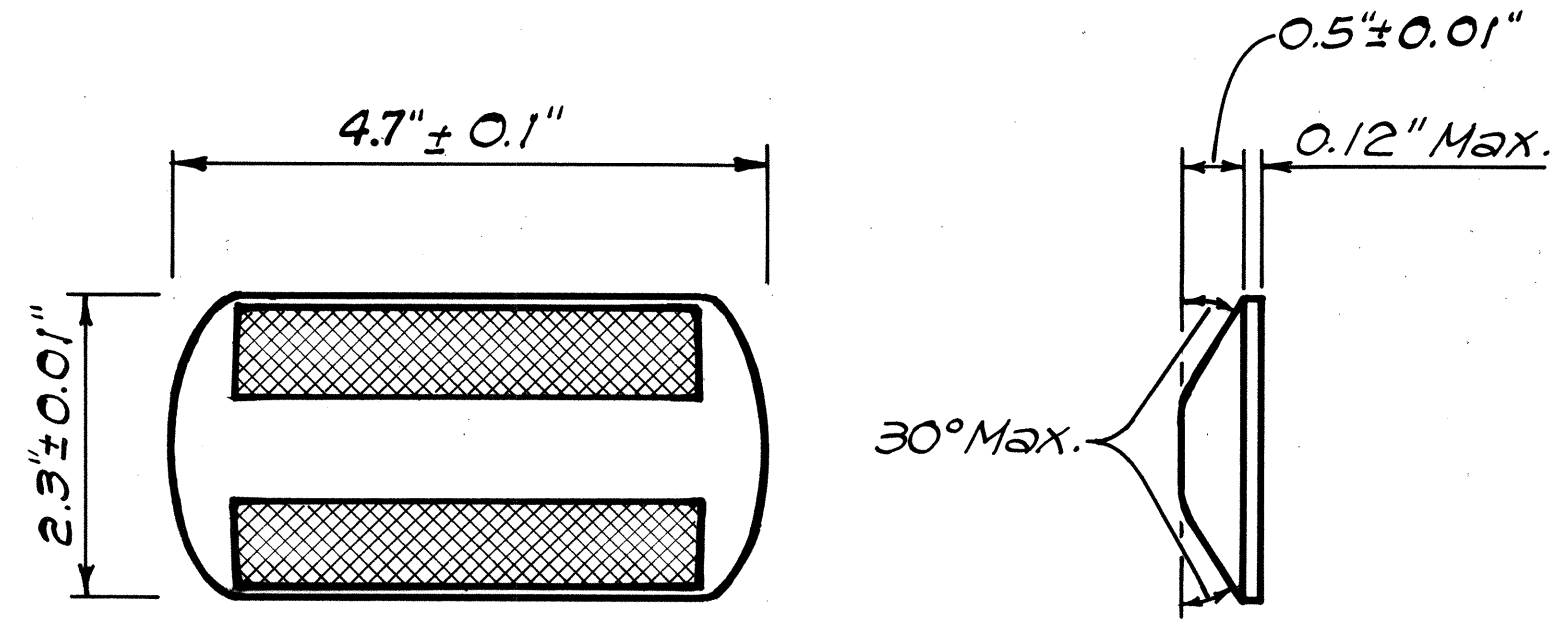

TYPE CL
Red-Clear Reflective Marker
or
TYPE DL
Two-Way Yellow Reflective Marker
or
TYPE HL
One-Way Yellow Reflective Marker
Not to Scale

SURVEY PLOTTED BY	DATE
DRAWN BY	
TRACED BY	
NOTED BY	
QUANTITIES BY	
CHECKED BY	

ORIGINAL PLAN	NOTE BOOK
No.	No.

STATE OF HAWAII
DEPARTMENT OF TRANSPORTATION
HIGHWAYS DIVISION

PAVEMENT MARKING LEGEND
NOTES AND DETAILS

HANA HIGHWAY RESURFACING
Kaahumanu Ave. To Haleakala Hwy.
Project No. 36A-02-87M

Scale: As Shown Date: April, 1987

SHEET No. 1 OF 1 SHEETS