




FED. ROAD DIST. NO.	STATE	FED. AID PROJ. NO.	FISCAL YEAR	SHEET NO.	TOTAL SHEETS
HAWAII	HAW.	36A-02-87M	1987	3	24

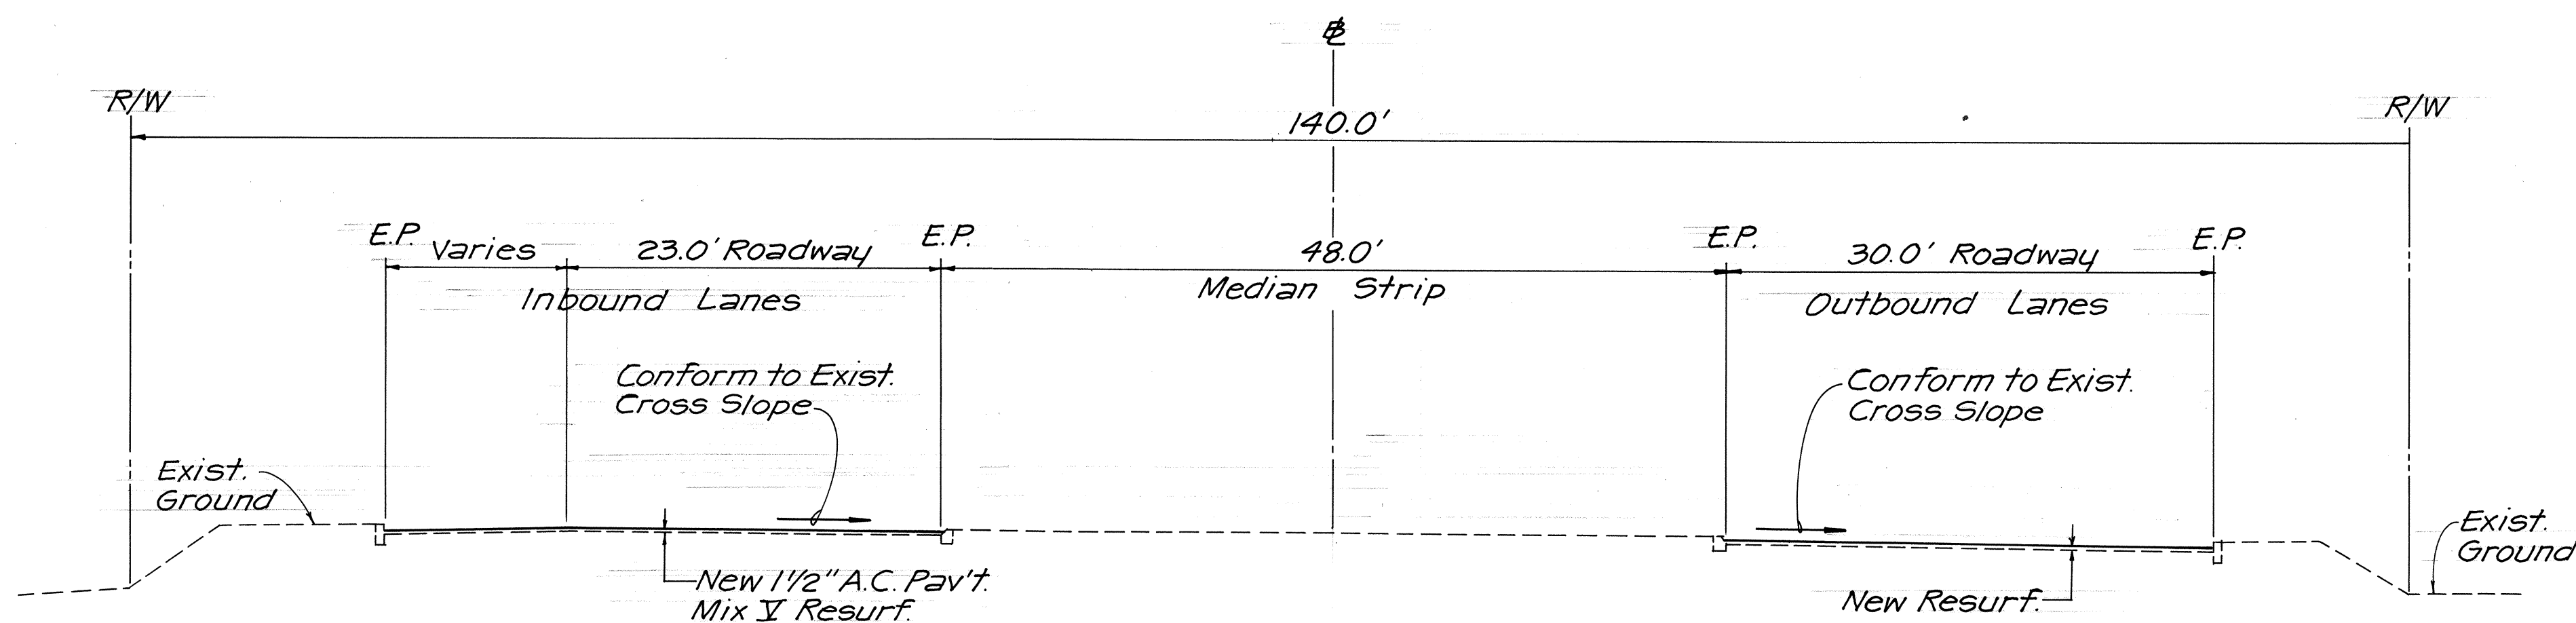


TYPICAL SECTION
 ± STA. 0+00± TO ± STA. 0+75±
 Scale: 1/8"=1'-0"

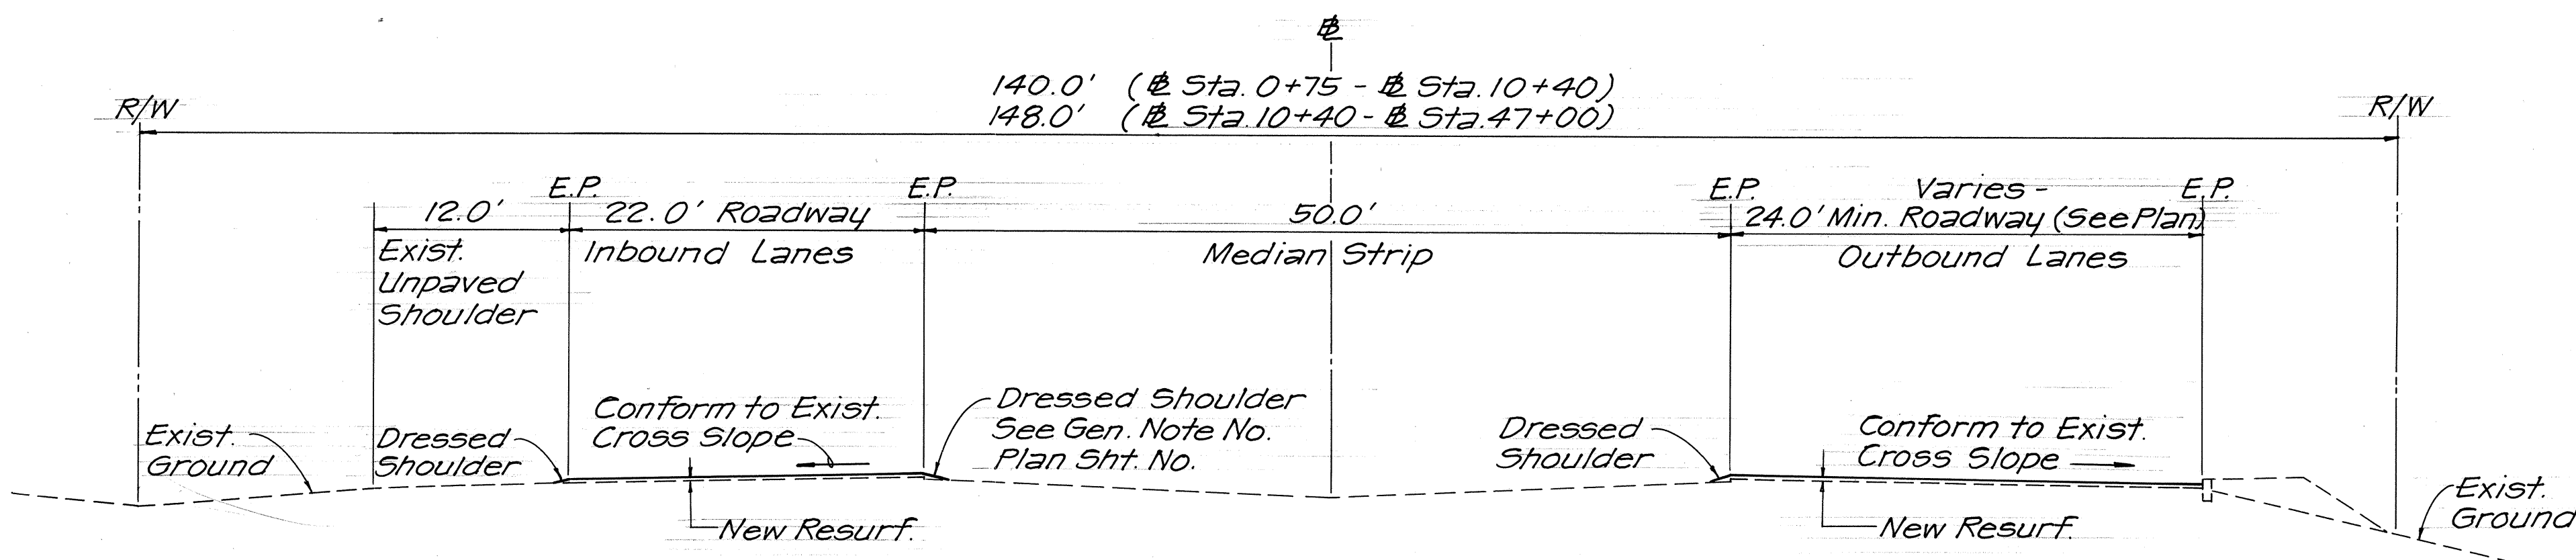

TYPICAL SECTION
 ± STA. 0+75± TO ± STA. 47+00±
 Scale: 1/8"=1'-0"

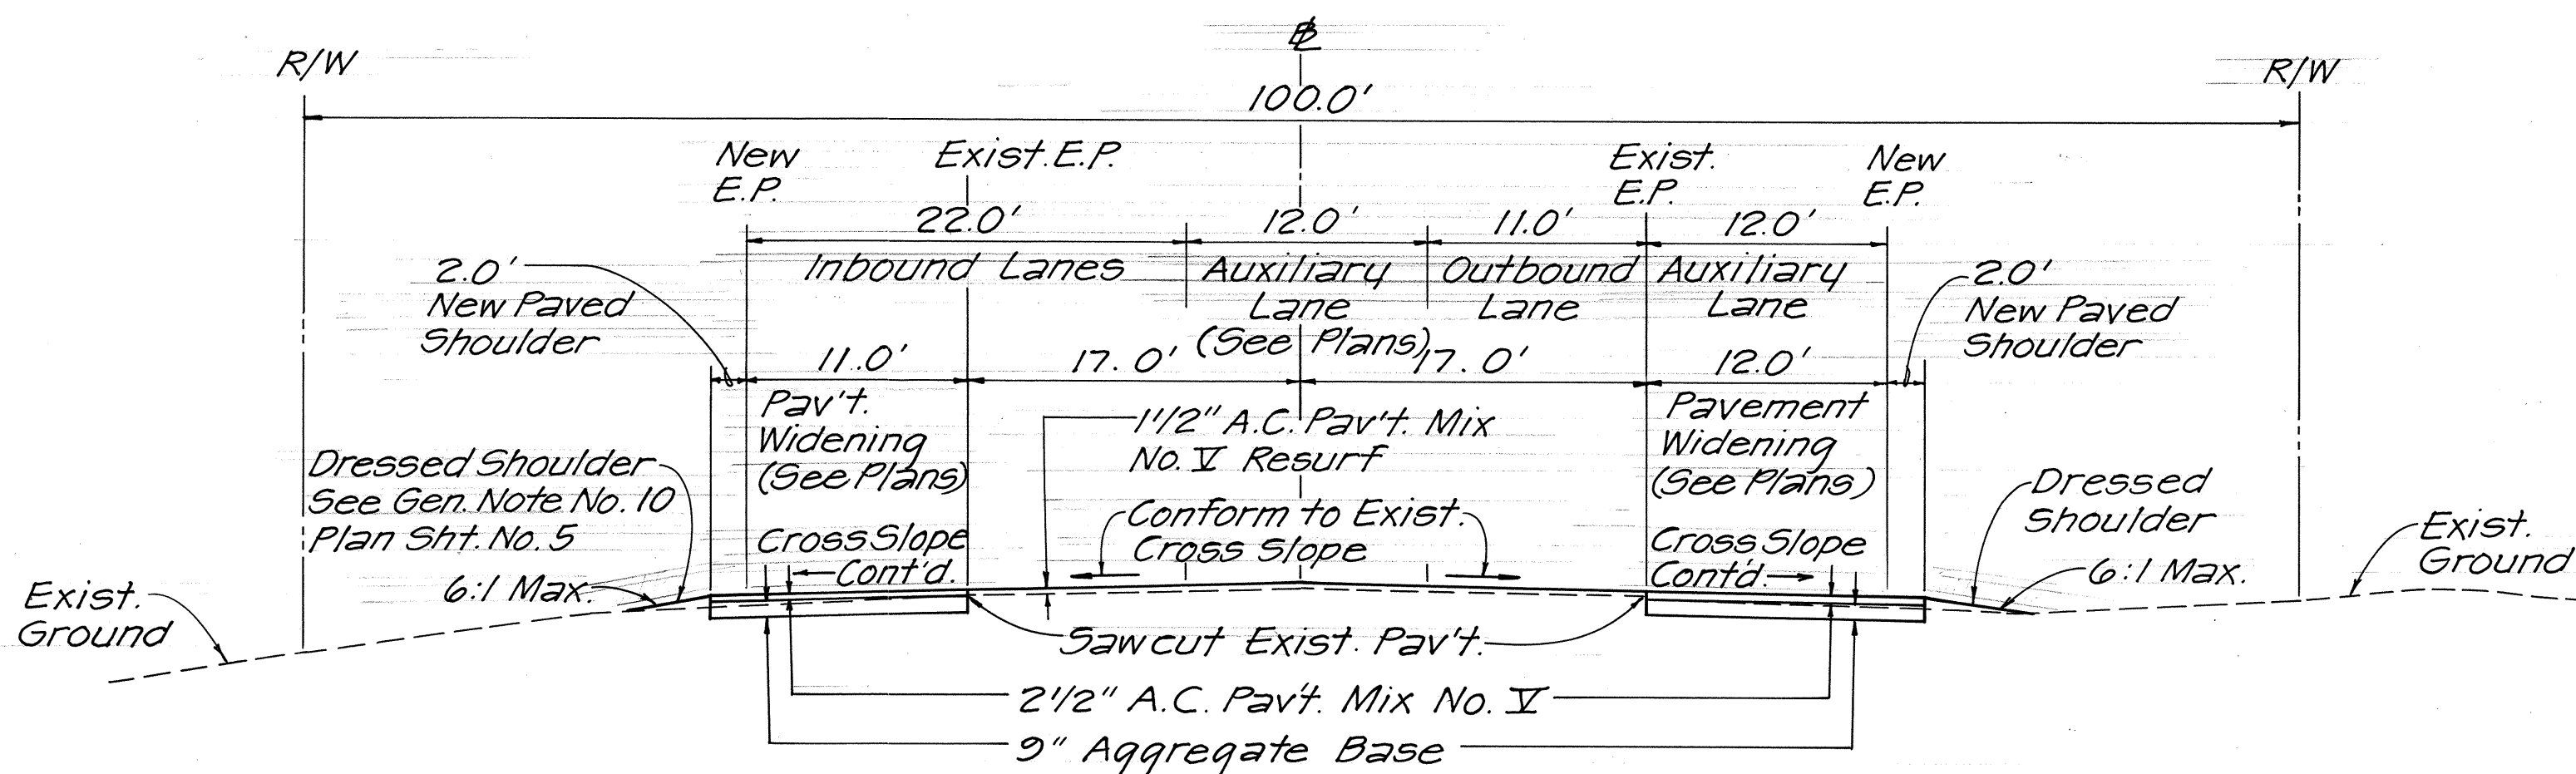

TYPICAL SECTION
 ± STA. 47+00± TO ± STA. 165+00±
 Not To Scale

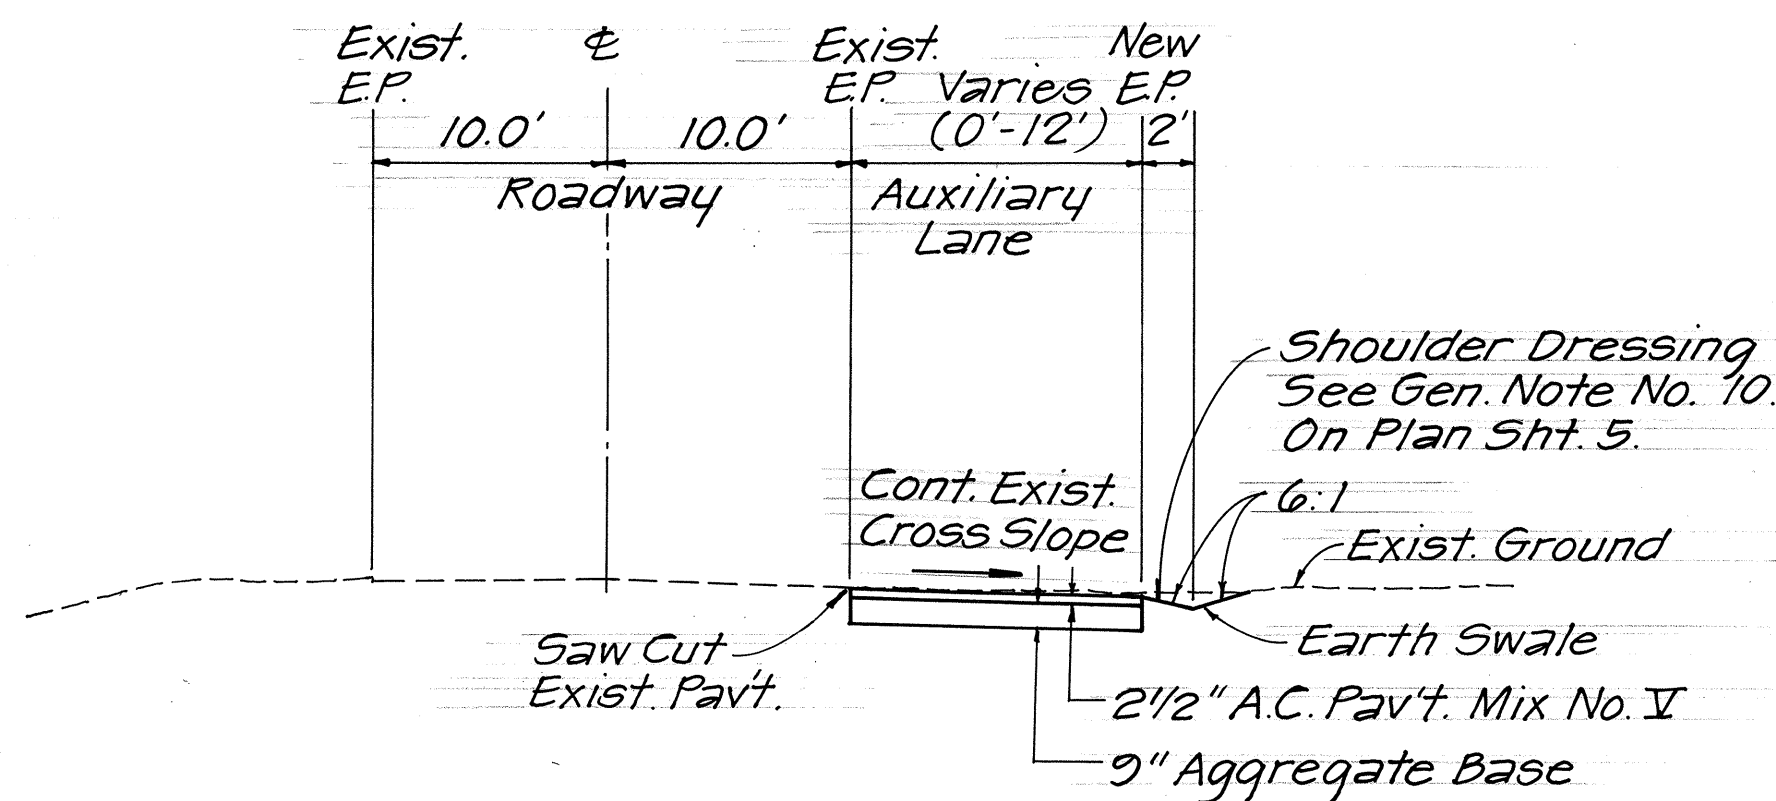

DAIRY ROAD TYPICAL SECTION
 ± STA. 95+00± TO ± STA. 98+60±
 Scale: 1/8"=1'-0"


SURVEY PLOTTED BY	DATE
DRAWN BY	
DESIGNED BY	
CHECKED BY	
ORIGINAL PLAN	
NOTE BOOK	
NO.	

STATE OF HAWAII
DEPARTMENT OF TRANSPORTATION
HIGHWAYS DIVISION

TYPICAL SECTIONS
 HANA HIGHWAY RESURFACING
 Kaahumanu Ave. To Haleakala Hwy.
 Project No. 36A-02-87M


Scale: As Shown Date: April, 1987
 SHEET NO. 1 OF 2 SHEETS

FED. ROAD DIST. NO.	STATE	FED. AID PROJ. NO.	FISCAL YEAR	SHEET NO.	TOTAL SHEETS
HAWAII	HAW.	36A-02-87M	1987	4	24

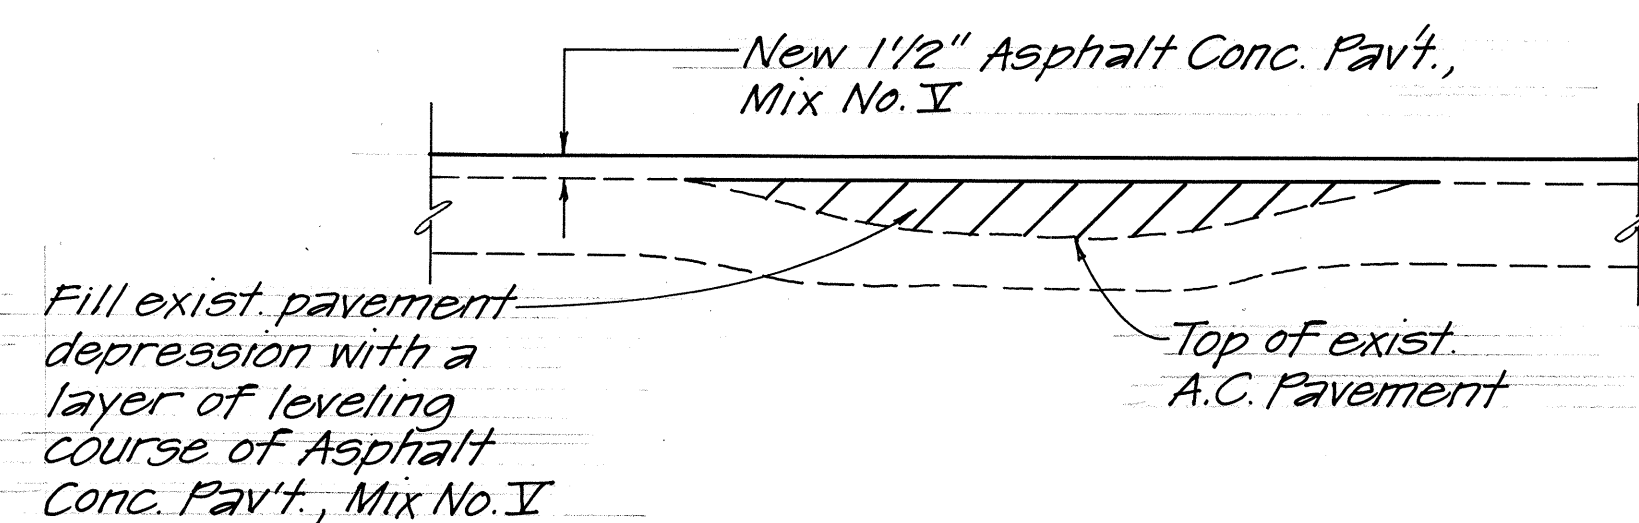

LEVELING COURSE DETAIL

Not To Scale

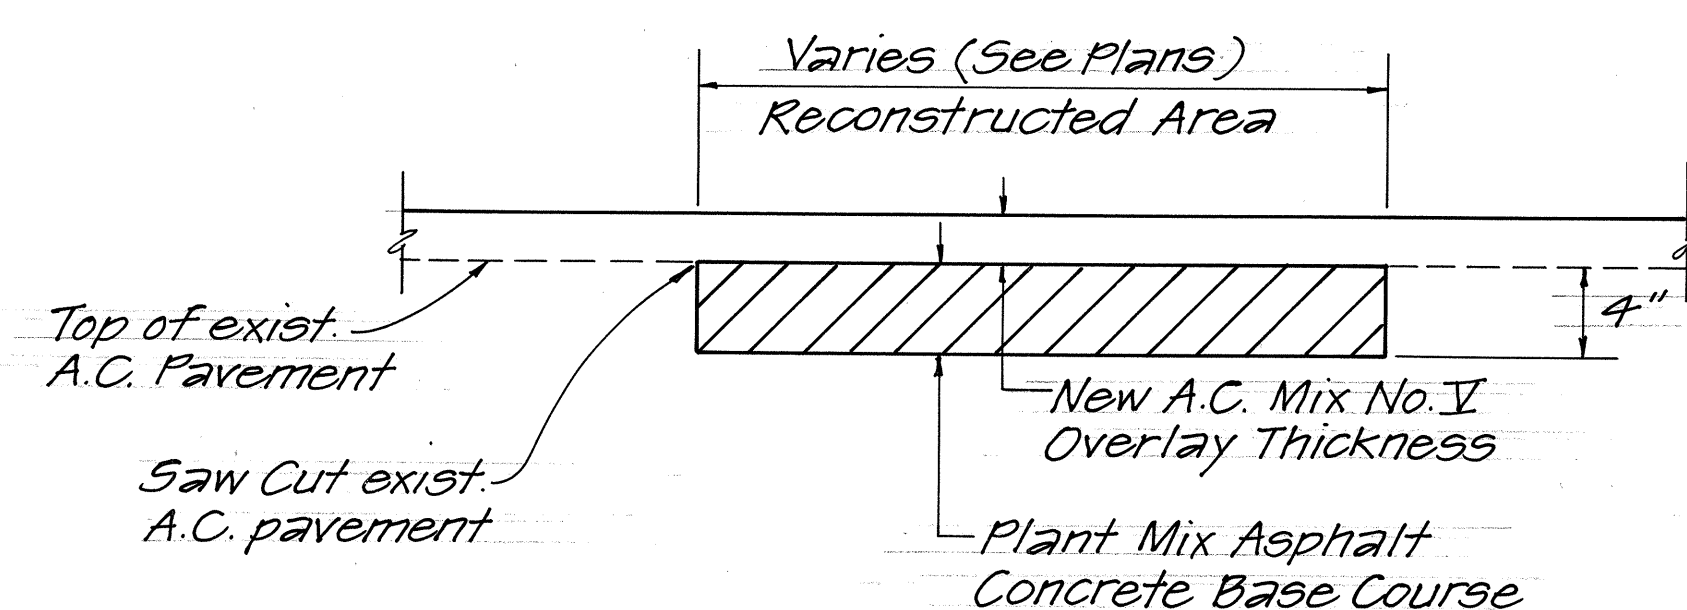


TYPICAL RECONSTRUCTION AREA


Not To Scale

LEGEND

- sign Existing traffic sign
- Relocated/New traffic sign
- wv Existing water valve
- wv Water valve to be adjusted
- smh Sewer manhole to be adjusted
- sdmh Storm drain manhole to be adjusted
- ▨ Area to be reconstructed
- Resurfacing Limit
- tp Existing telephone pole
- pp Existing power pole
- ep Existing electric pole
- ts Existing traffic signal

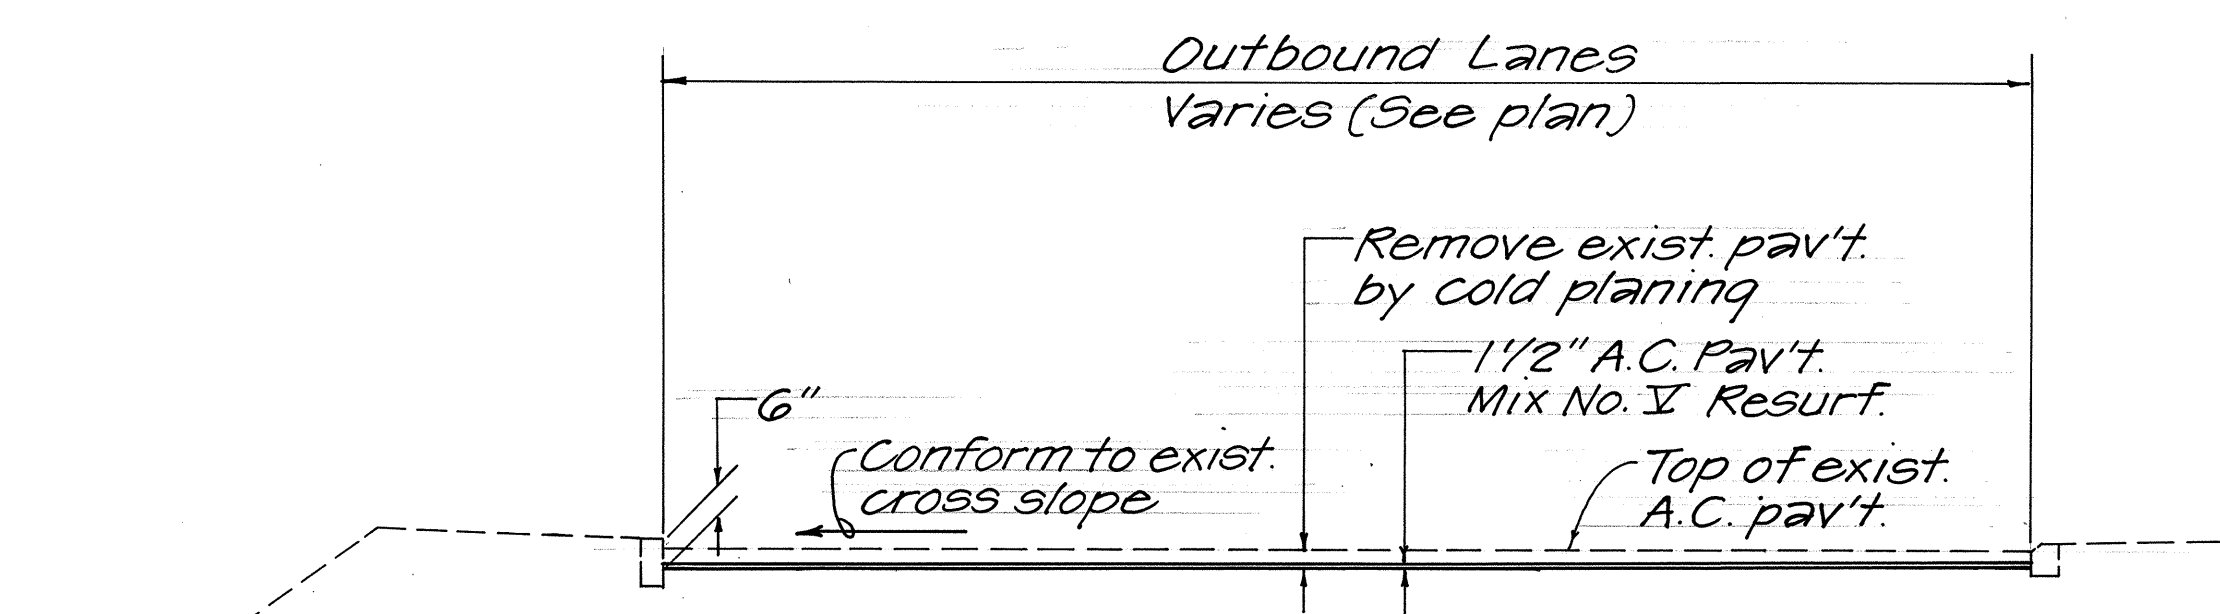


TYPICAL SECTION

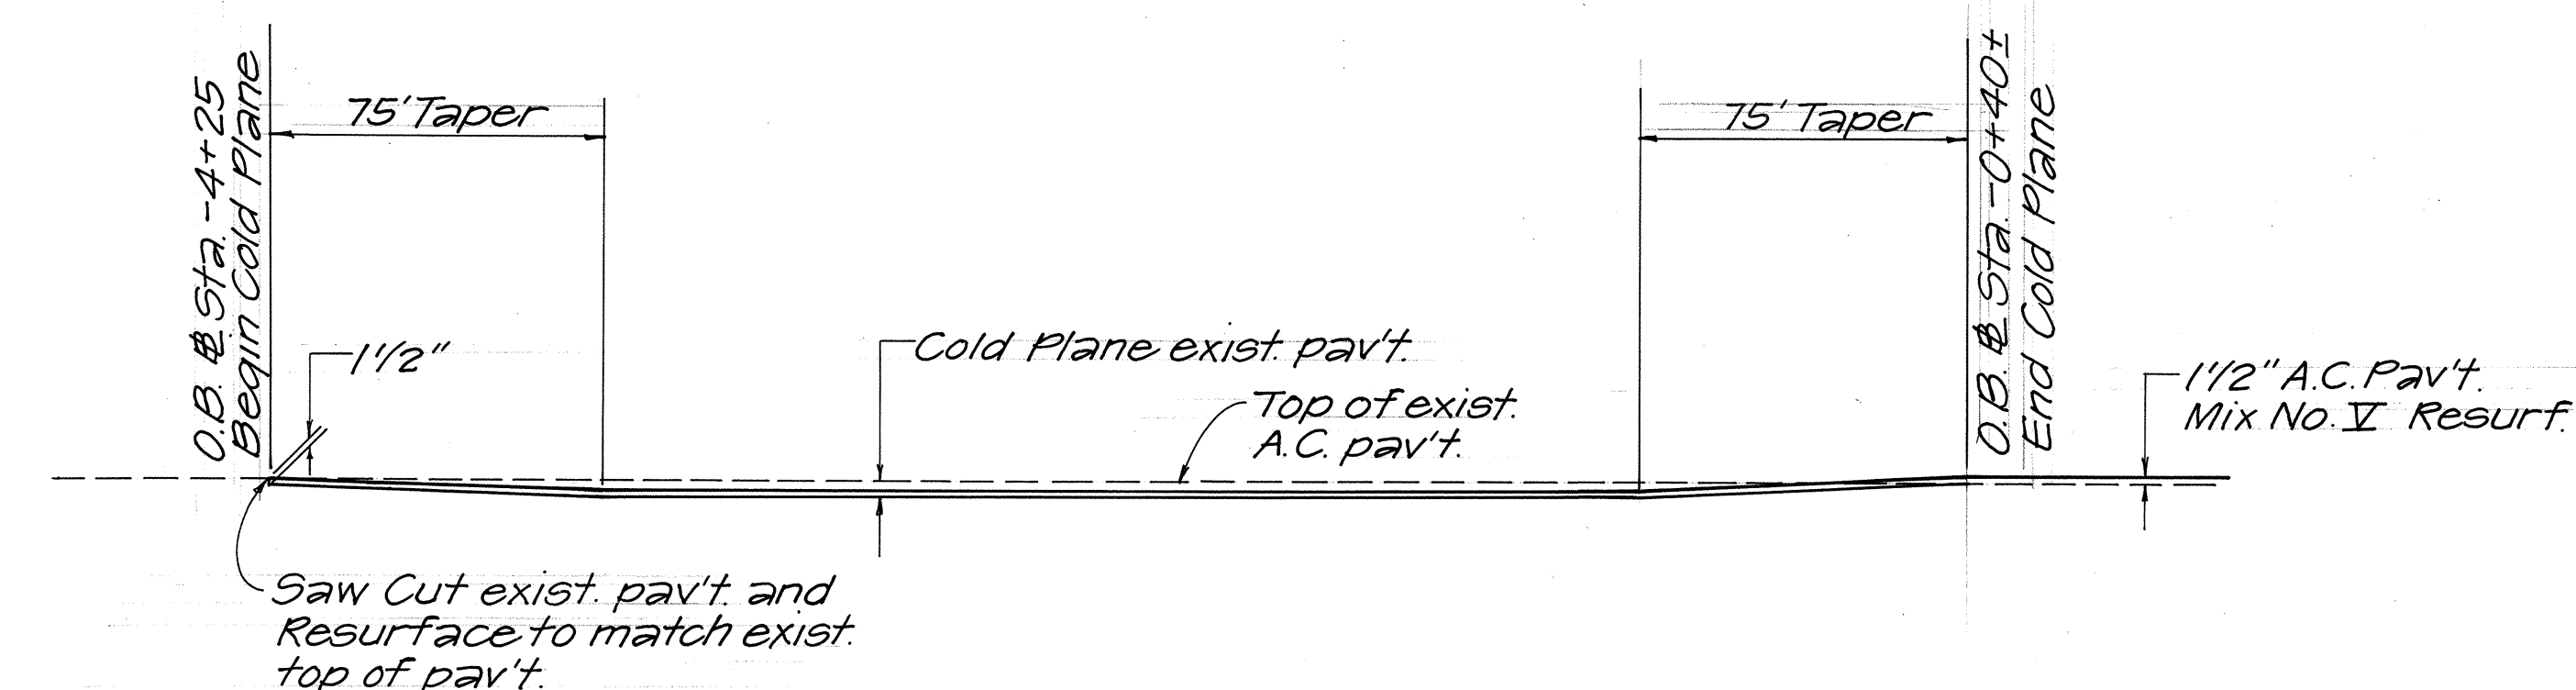

PROFILE

O.B. # STA. -4+25± to O.B. # STA. -0+40±

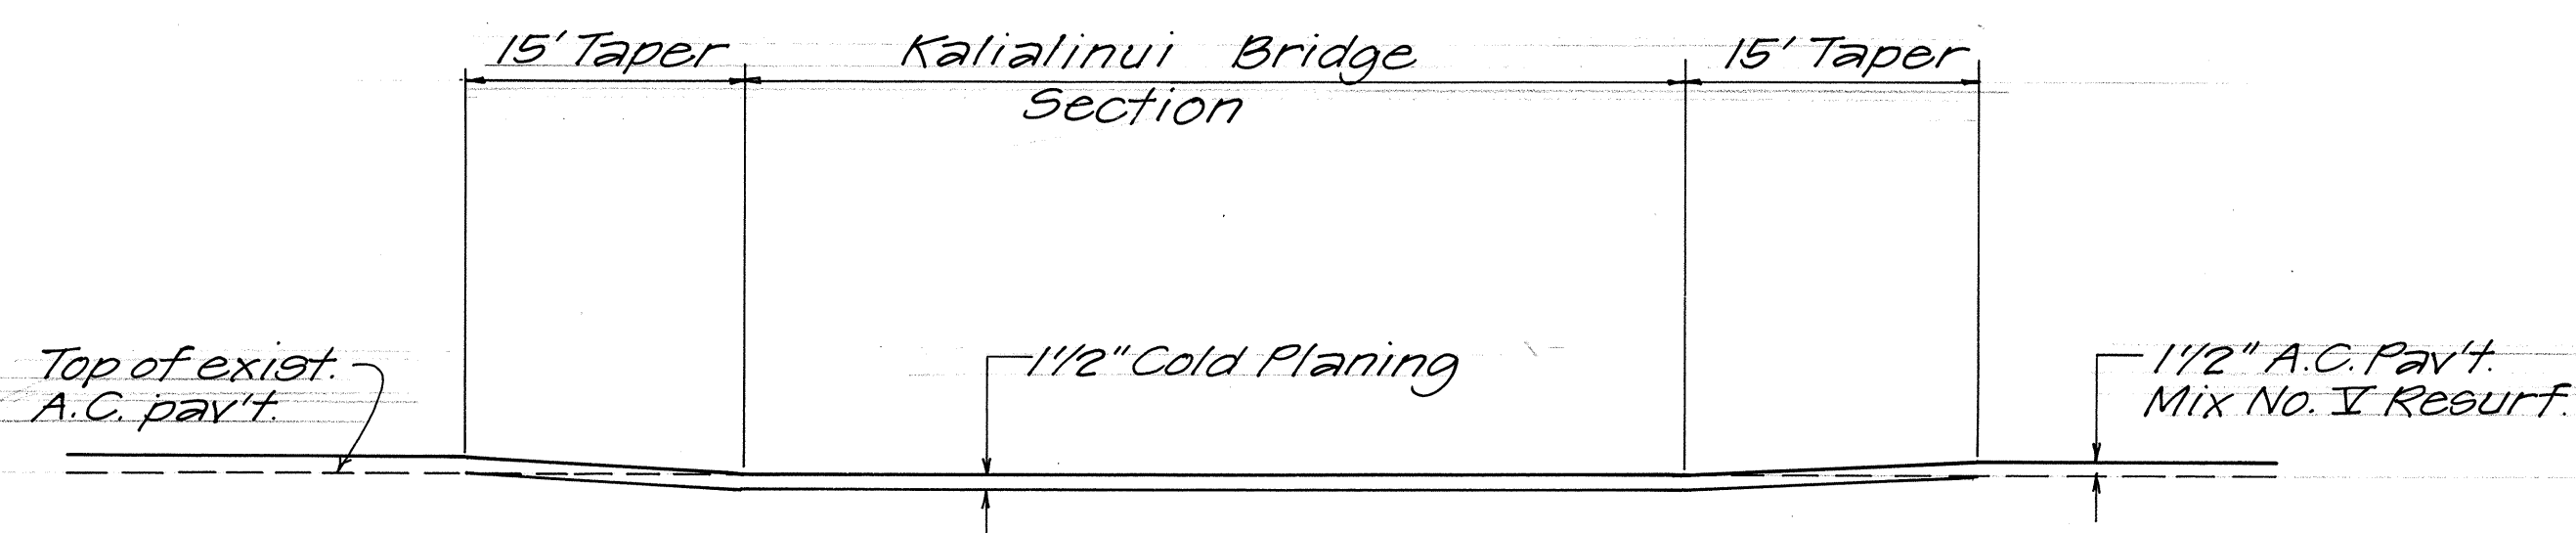

PROFILE - KALIALINUI BRIDGE SECTION

COLD PLANING DETAILS

Not to Scale

STATE OF HAWAII
DEPARTMENT OF TRANSPORTATION
HIGHWAYS DIVISION

TYPICAL SECTIONS
AND LEGEND

HANA HIGHWAY RESURFACING
Kaahumanu Ave. To Haleakala Hwy.
Project No. 36A-02-87M

Scale: As Shown Date: April 1987

SHEET No. 2 OF 2 SHEETS