




FED. ROAD DIST. NO.	STATE	PROJ. NO.	FISCAL YEAR	SHEET NO.	TOTAL SHEETS
HAWAII	HAW.	36AB-01-95M	1995	5	11

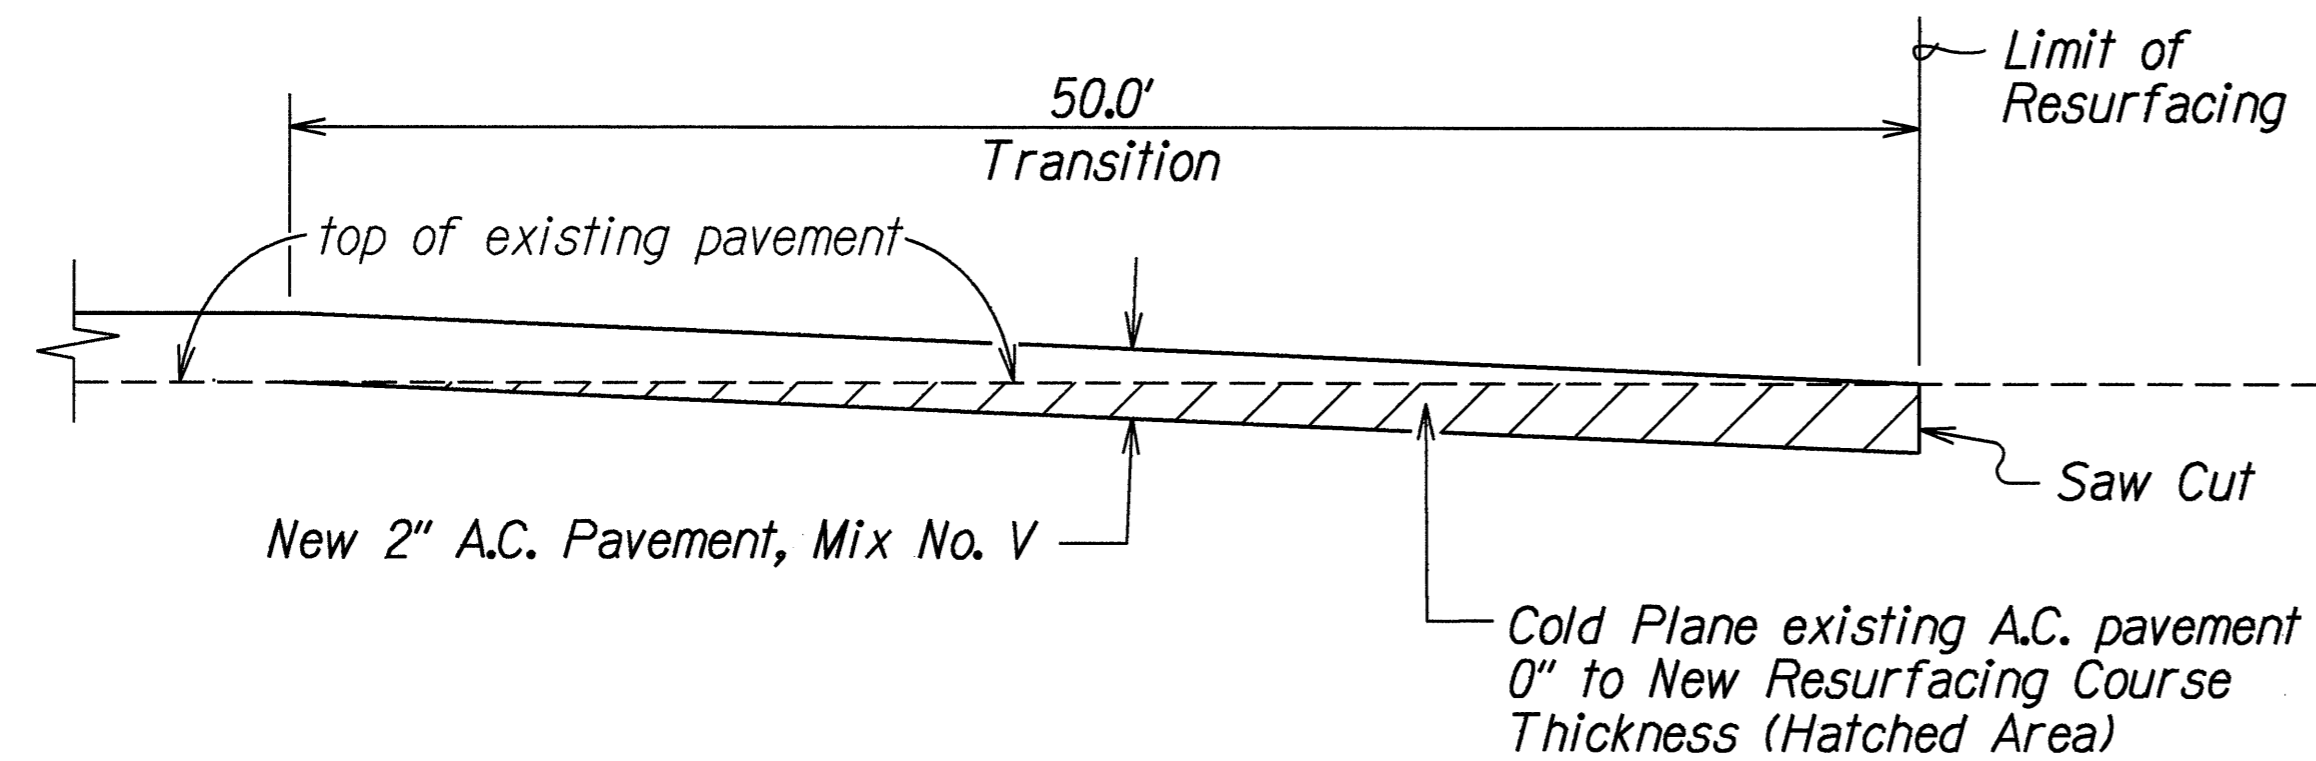


**COLD PLANED TRANSITION  
TO EXISTING A.C. PAVEMENT  
AT BEGIN & END OF PROJECT**  
Not To Scale

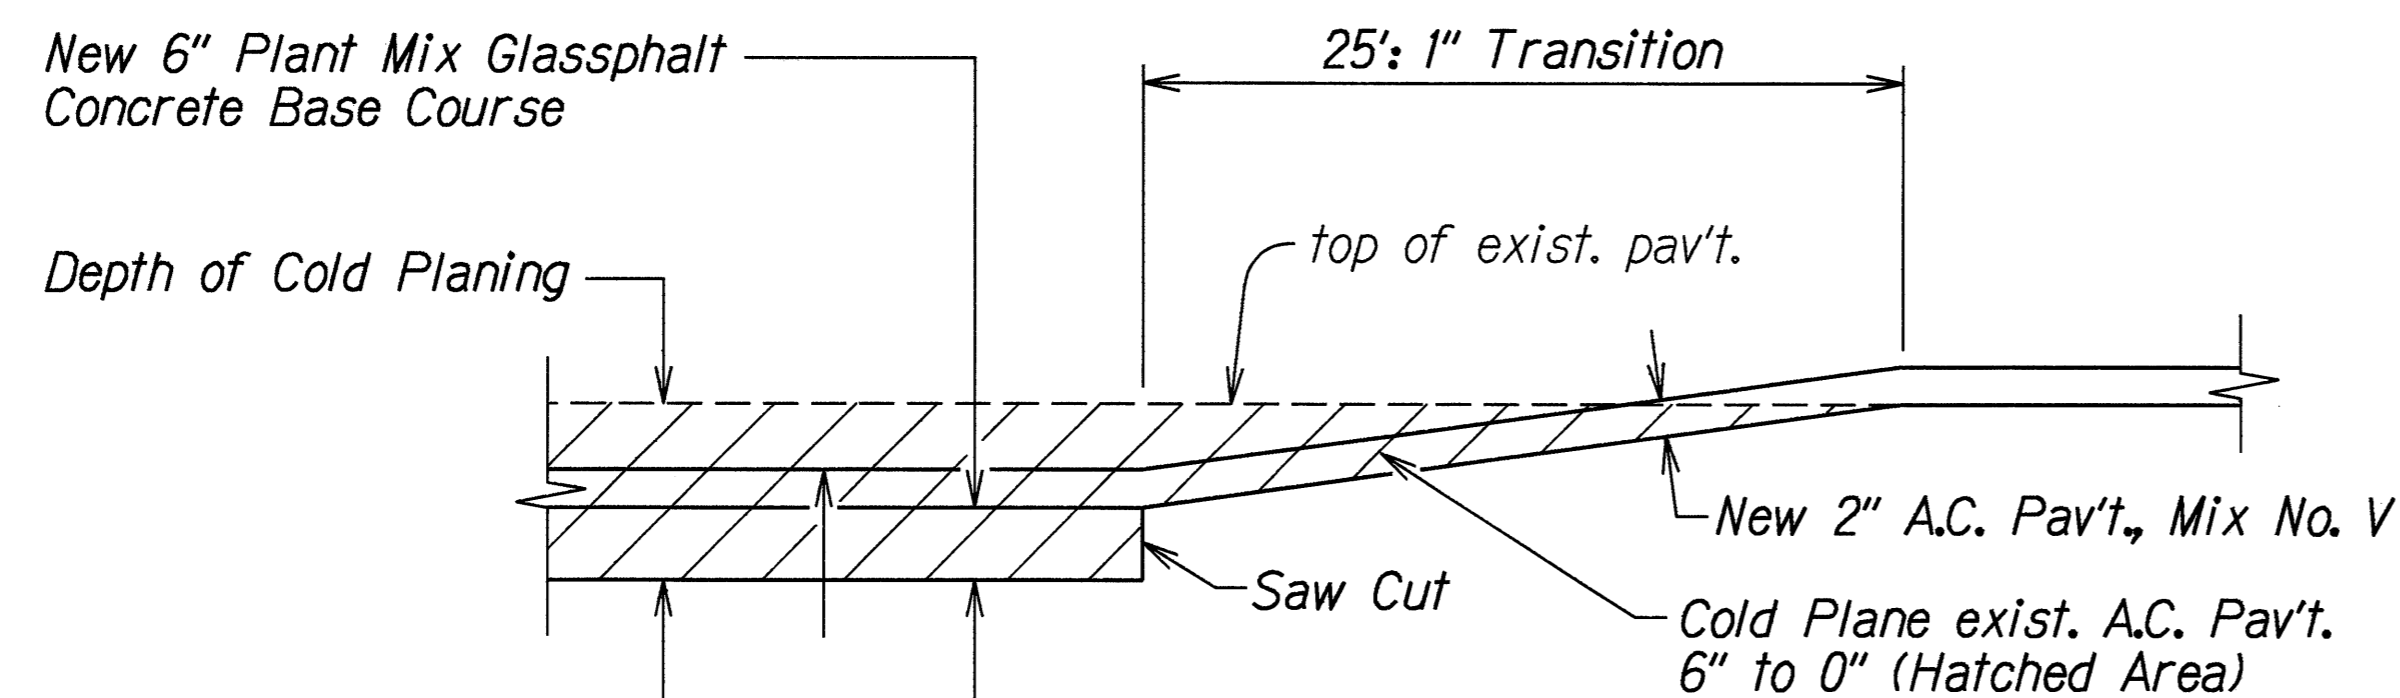


**COLD PLANING TRANSITION DETAIL**  
Not To Scale

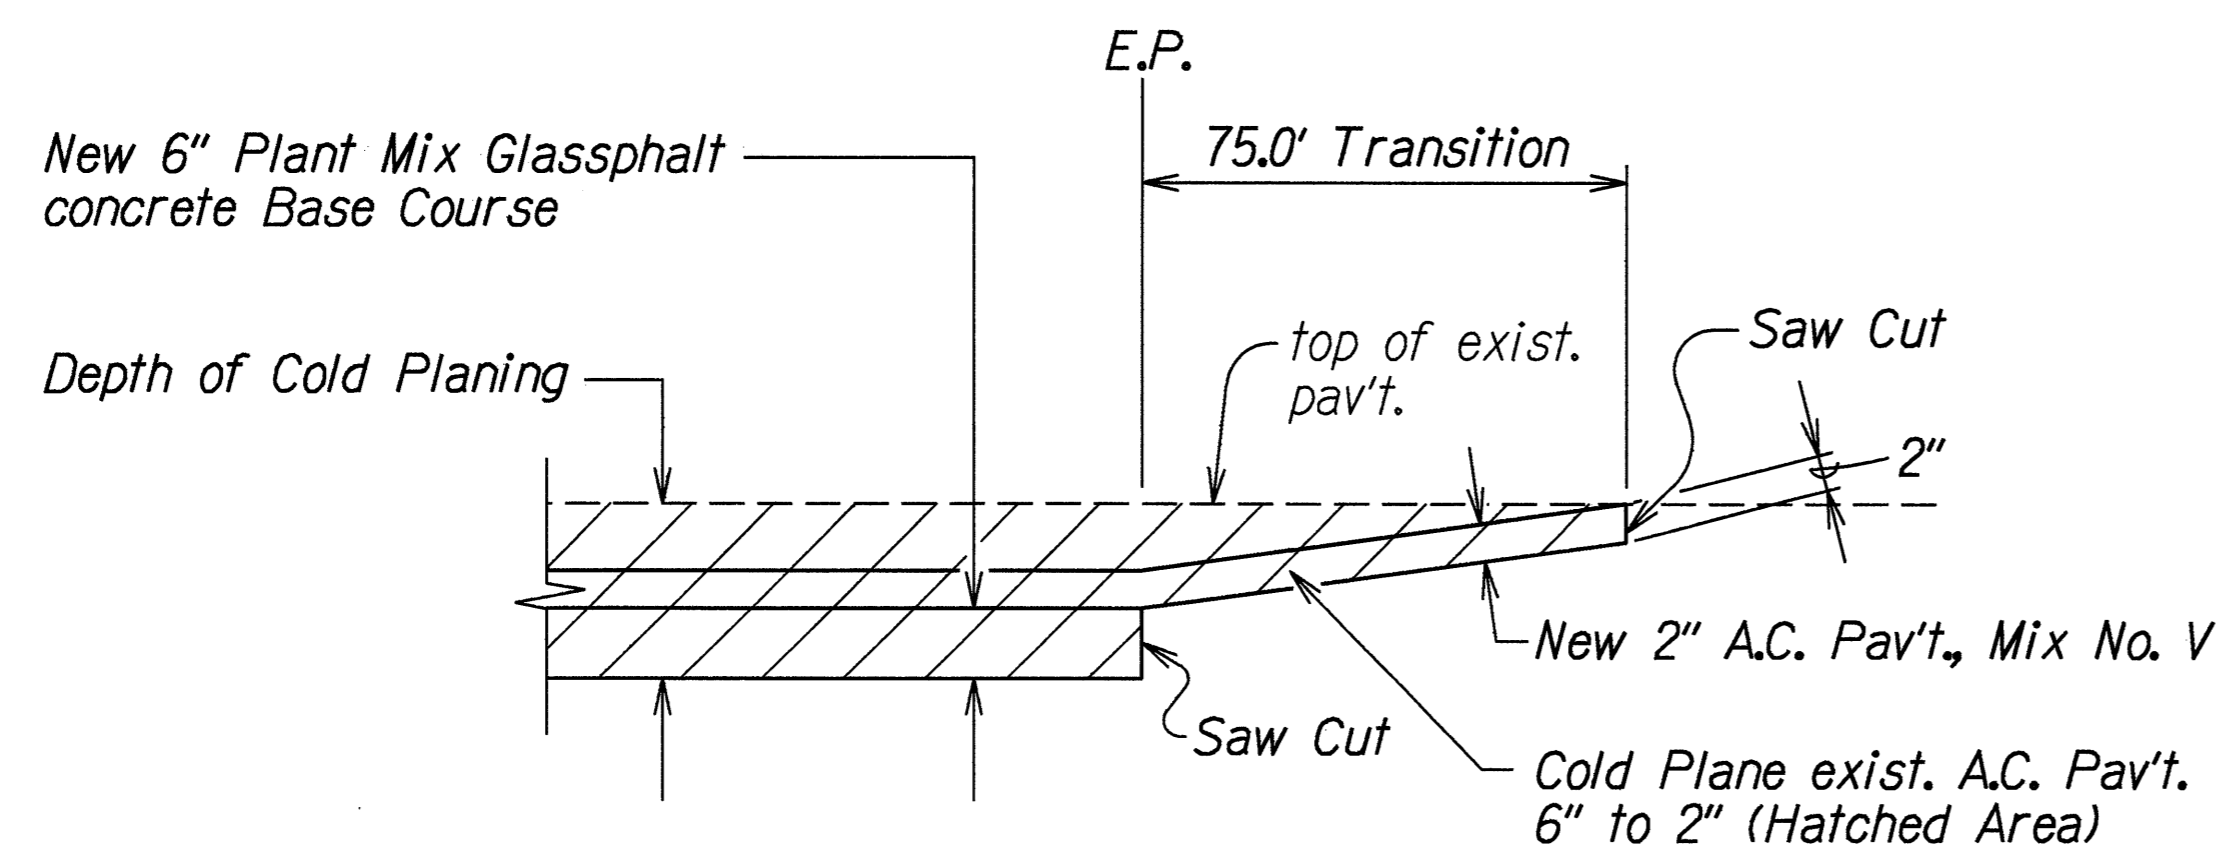


**COLD PLANING TRANSITION AT  
BALDWIN AVE. INTERSECTION**  
Not To Scale

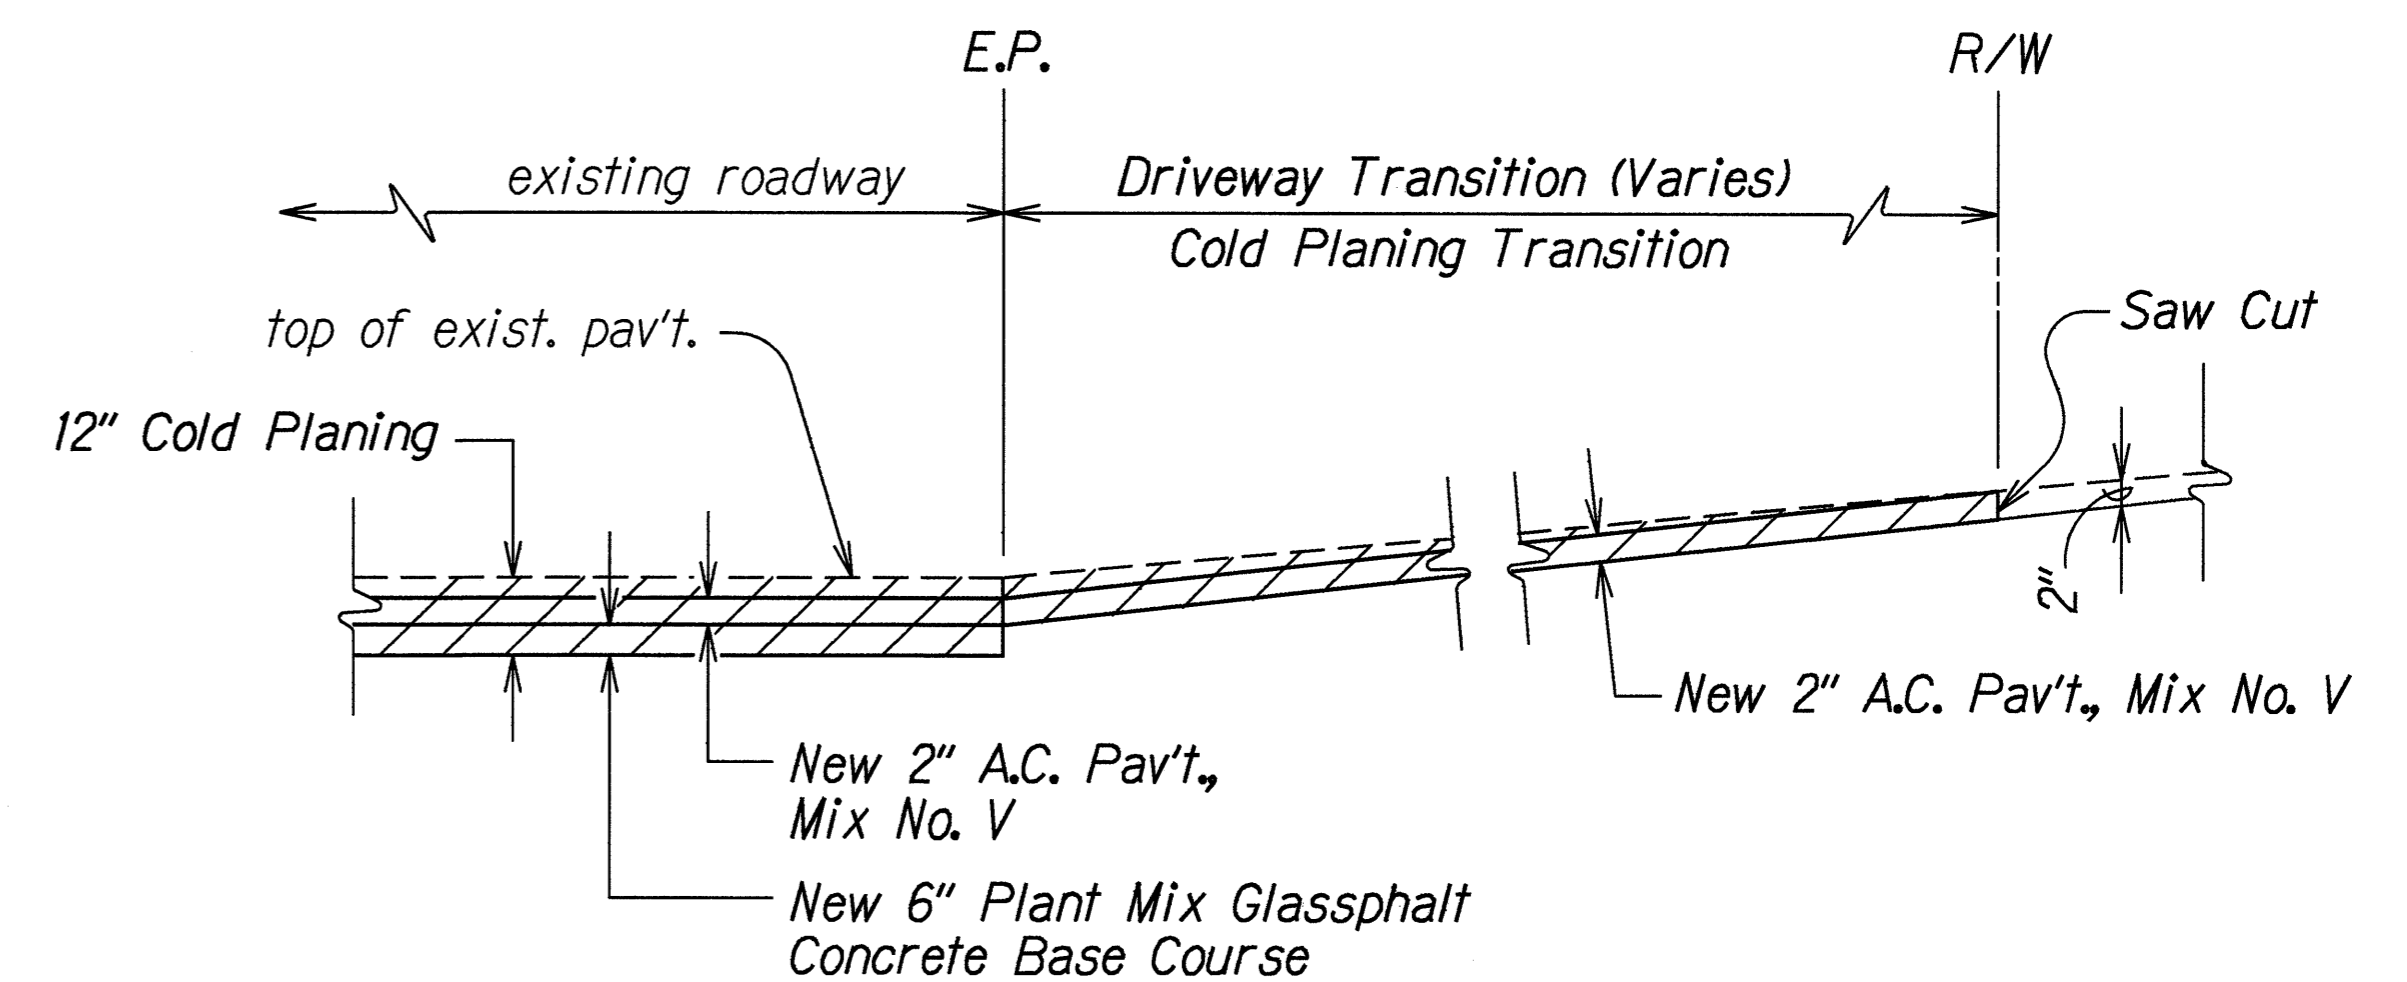

**COLD PLANING AND RESURFACING AT  
PAVED SIDEROAD OR PAVED DRIVEWAY**  
Not To Scale

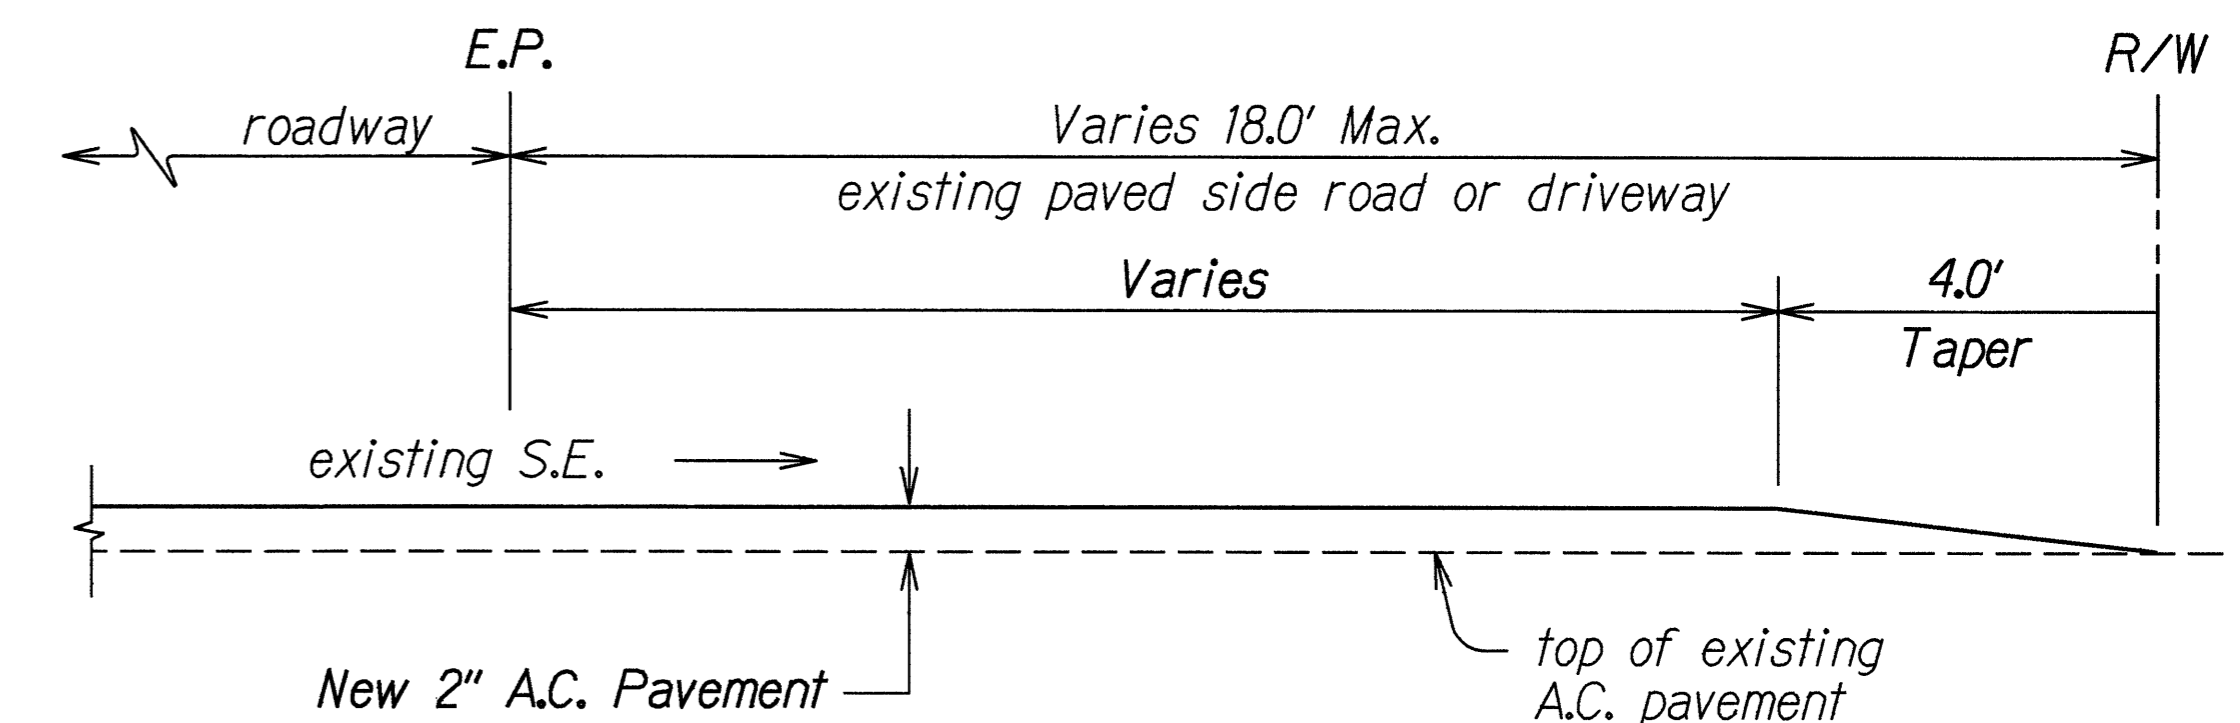

**A. C. RESURFACING AT PAVED SIDEROAD  
OR PAVED DRIVEWAY DETAIL**  
Not To Scale

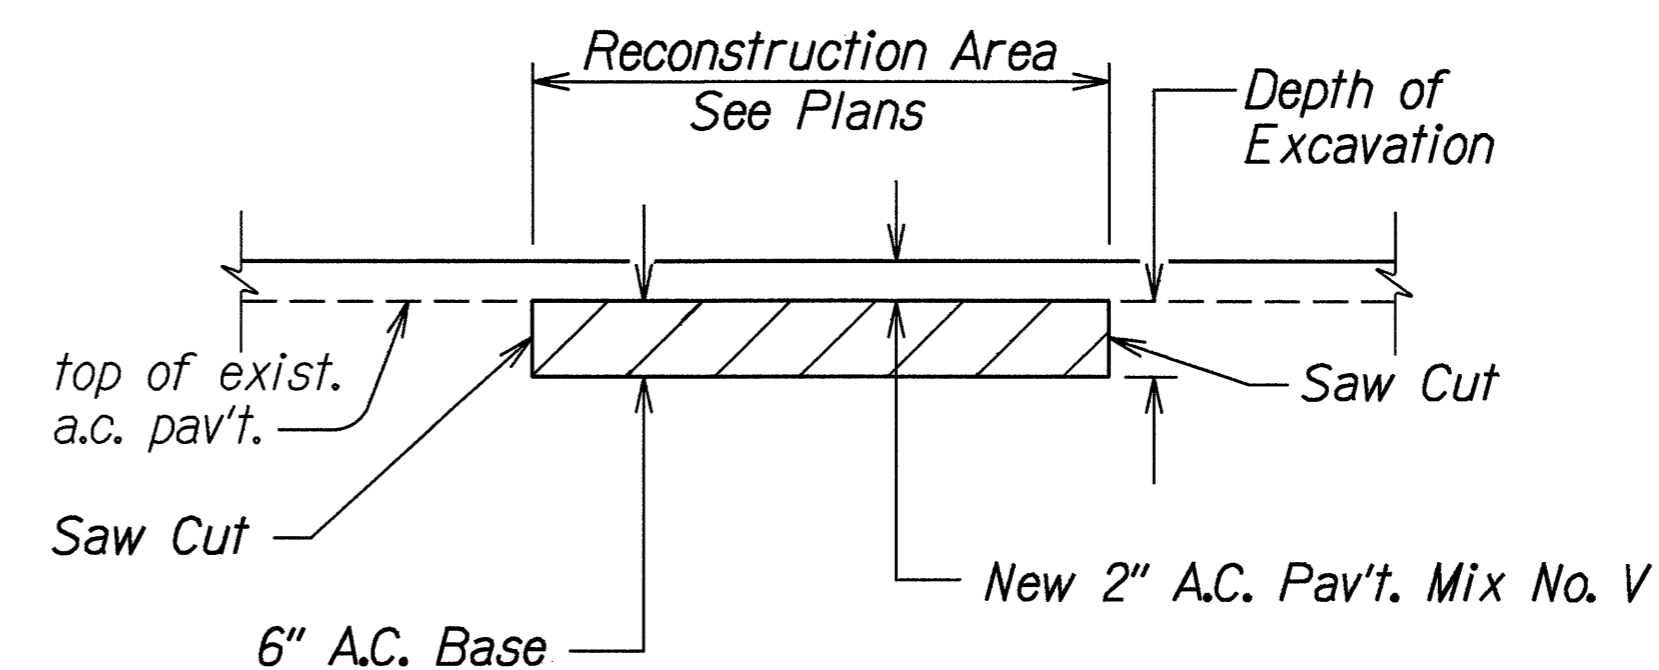

**A.C. PAVEMENT RECONSTRUCTION DETAIL**  
Not To Scale

STATE OF HAWAII  
DEPARTMENT OF TRANSPORTATION  
HIGHWAYS DIVISION

**TYPICAL DETAILS**

**HANA HIGHWAY RESURFACING**  
**Paia Town Section**  
**Project No. 36AB-01-95M**

Scale: As Shown Date: May, 1995

SHEET No. 1 OF 1 SHEETS