


FED. ROAD DIST. NO.	STATE	PROJ. NO.	FISCAL YEAR	SHEET NO.	TOTAL SHEETS
HAWAII	HAW.	36AB-01-95M	1995	4	11

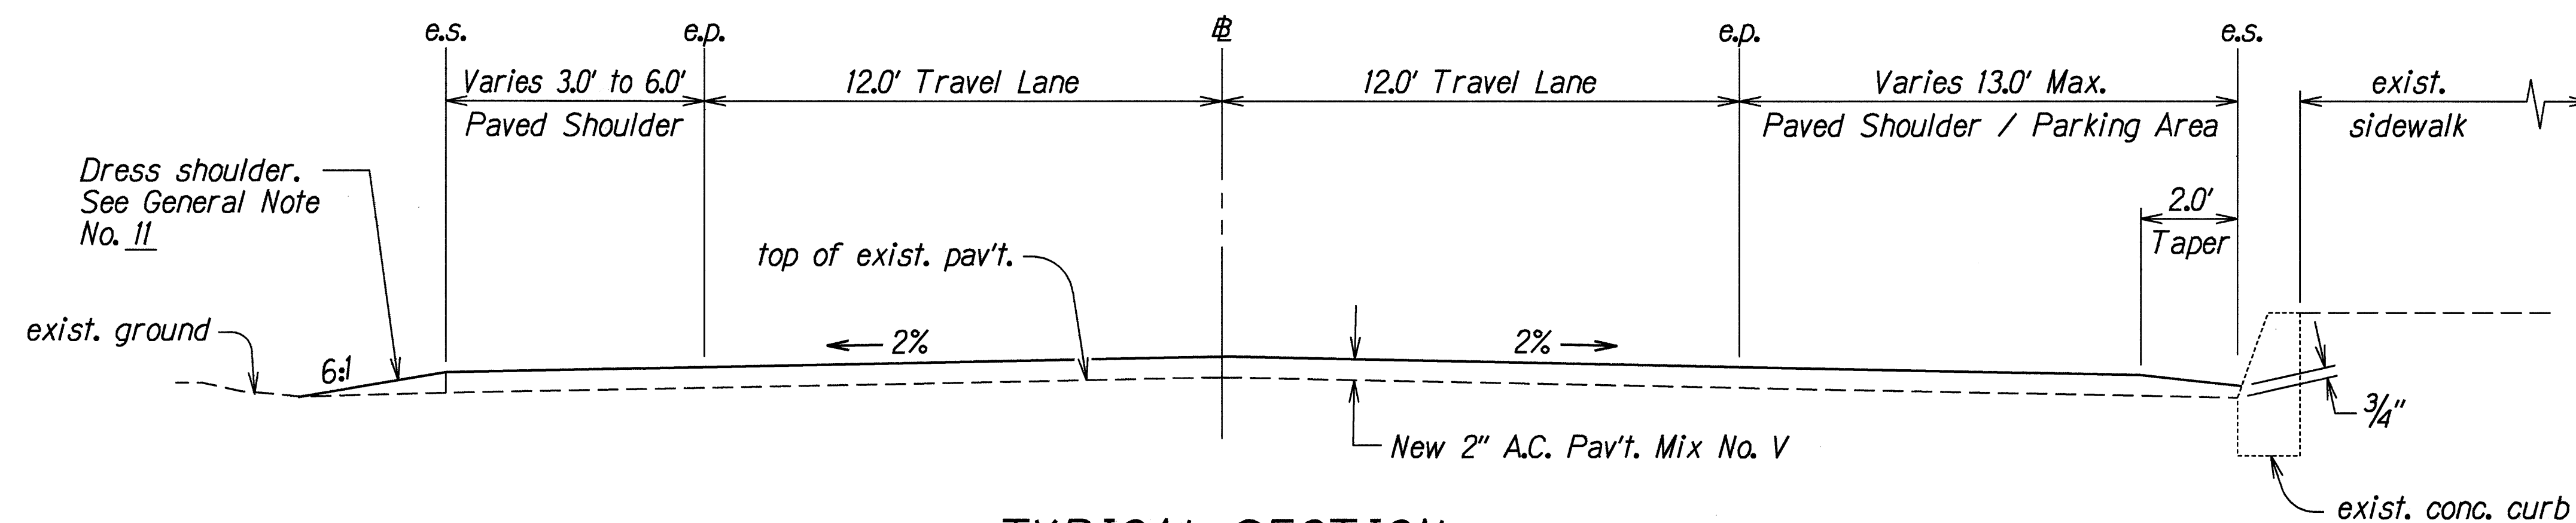


TYPICAL SECTION

Sta. 253+81.21 to Sta. 259+16±

Sta. 7+45± to Sta. 10+04.82


Not to Scale

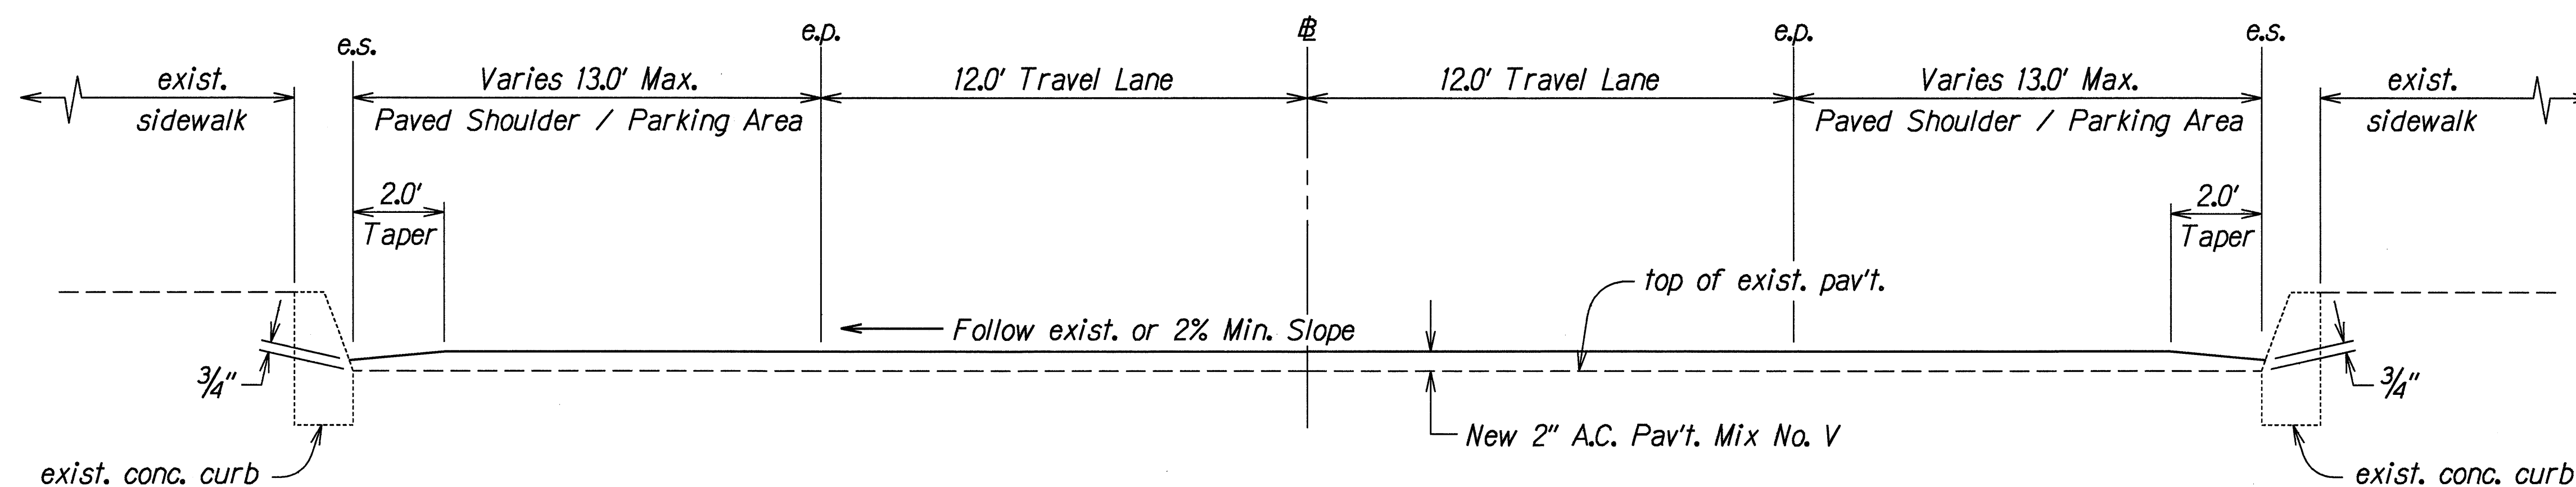

TYPICAL SECTION

Sta. 259+16± to Sta. 3+25±

Not to Scale

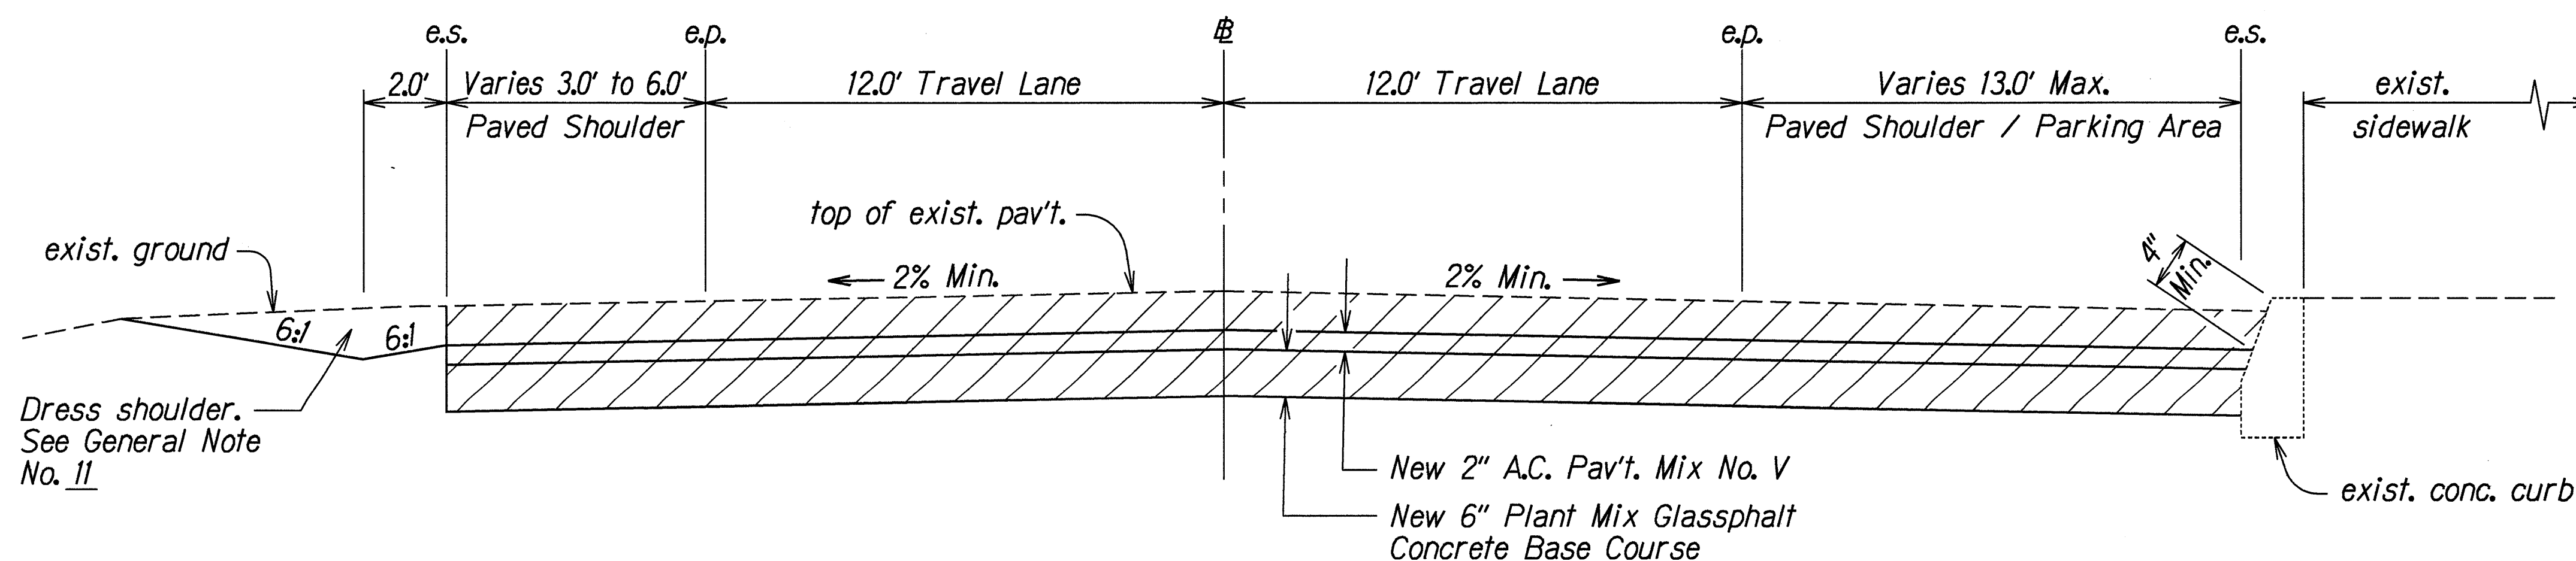

TYPICAL SECTION

Sta. 3+25± to Sta. 7+45±

Not to Scale

ORIGINAL PLAN	DATE
15-3-95	
NOTED BY	Unit A
QUANTITIES BY	delim
CHECKED BY	N. blandisi

STATE OF HAWAII
DEPARTMENT OF TRANSPORTATION
HIGHWAYS DIVISION

TYPICAL SECTIONS

HANA HIGHWAY RESURFACING

Paia Town Section

Project No. 36AB-01-95M

Scale: As Shown Date: May, 1995

SHEET No. 1 OF 1 SHEETS