




FED. ROAD DIST. NO.	STATE	PROJ. NO.	FISCAL YEAR	SHEET NO.	TOTAL SHEETS
HAWAII	HAW.	36A-01-96M	1996	5	13

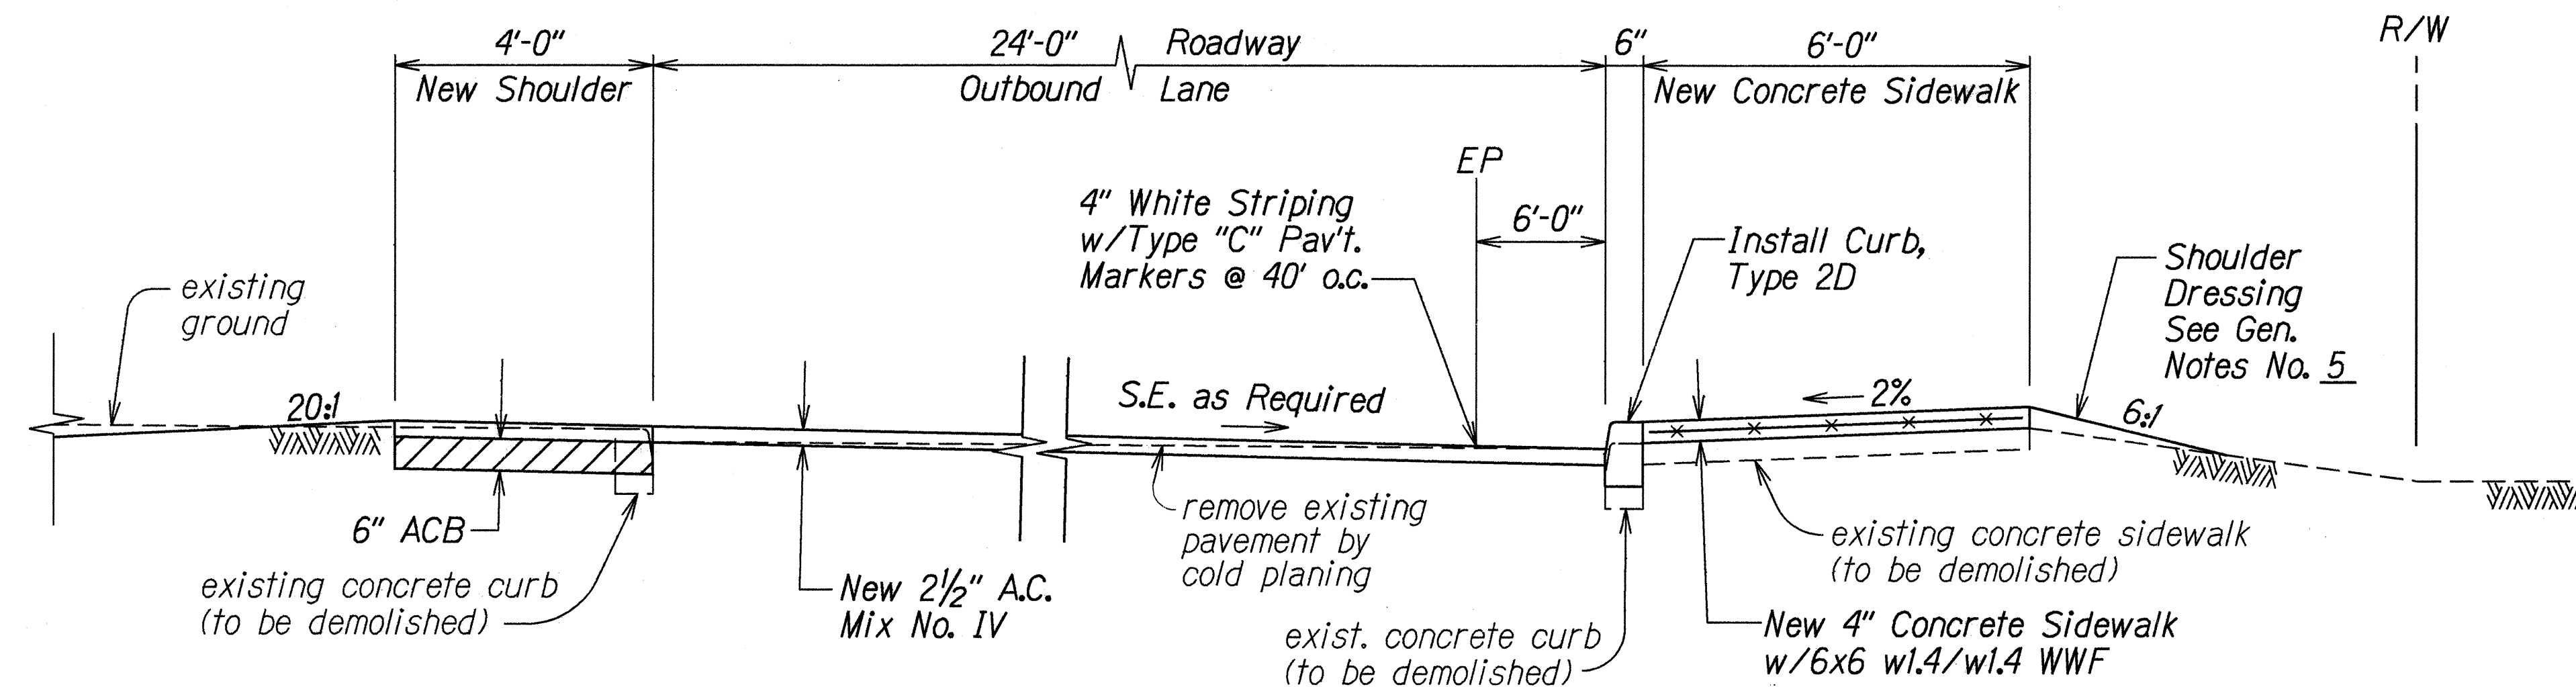


TYPICAL SECTION
O.B. # STA. -4+25± TO O.B. # STA. -0+40±
Scale: 1/2" = 1'-0"

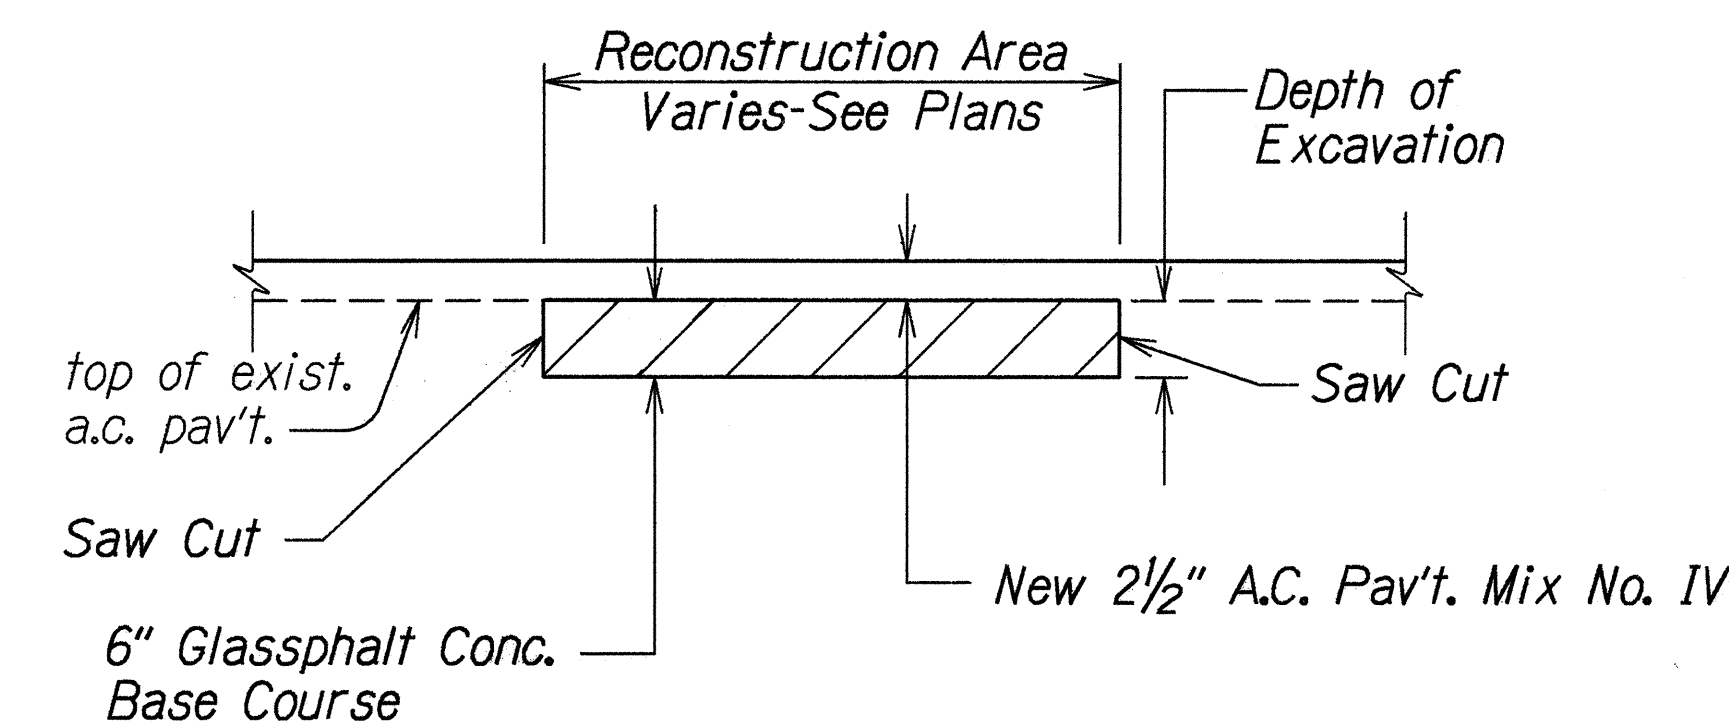

A.C. PAVEMENT RECONSTRUCTION DETAIL
Not To Scale

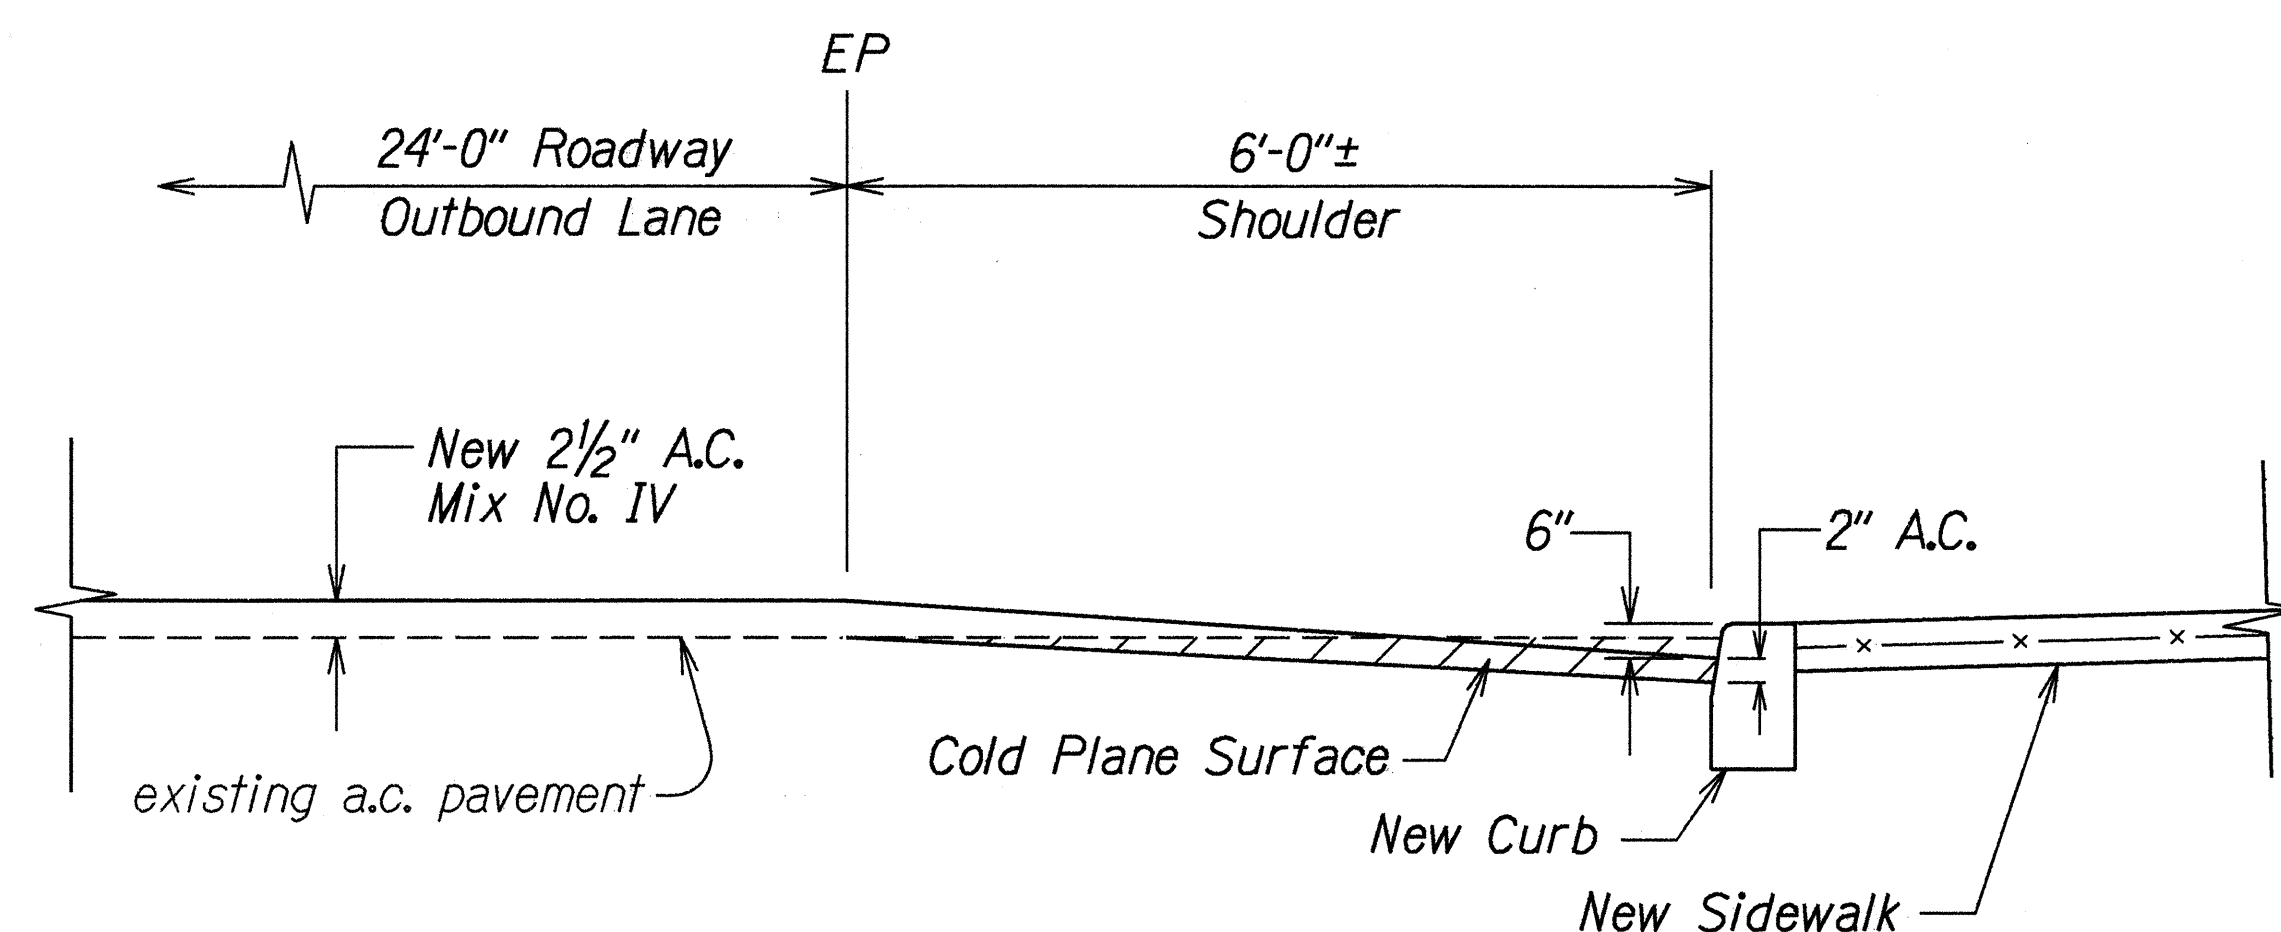


WITH CURB

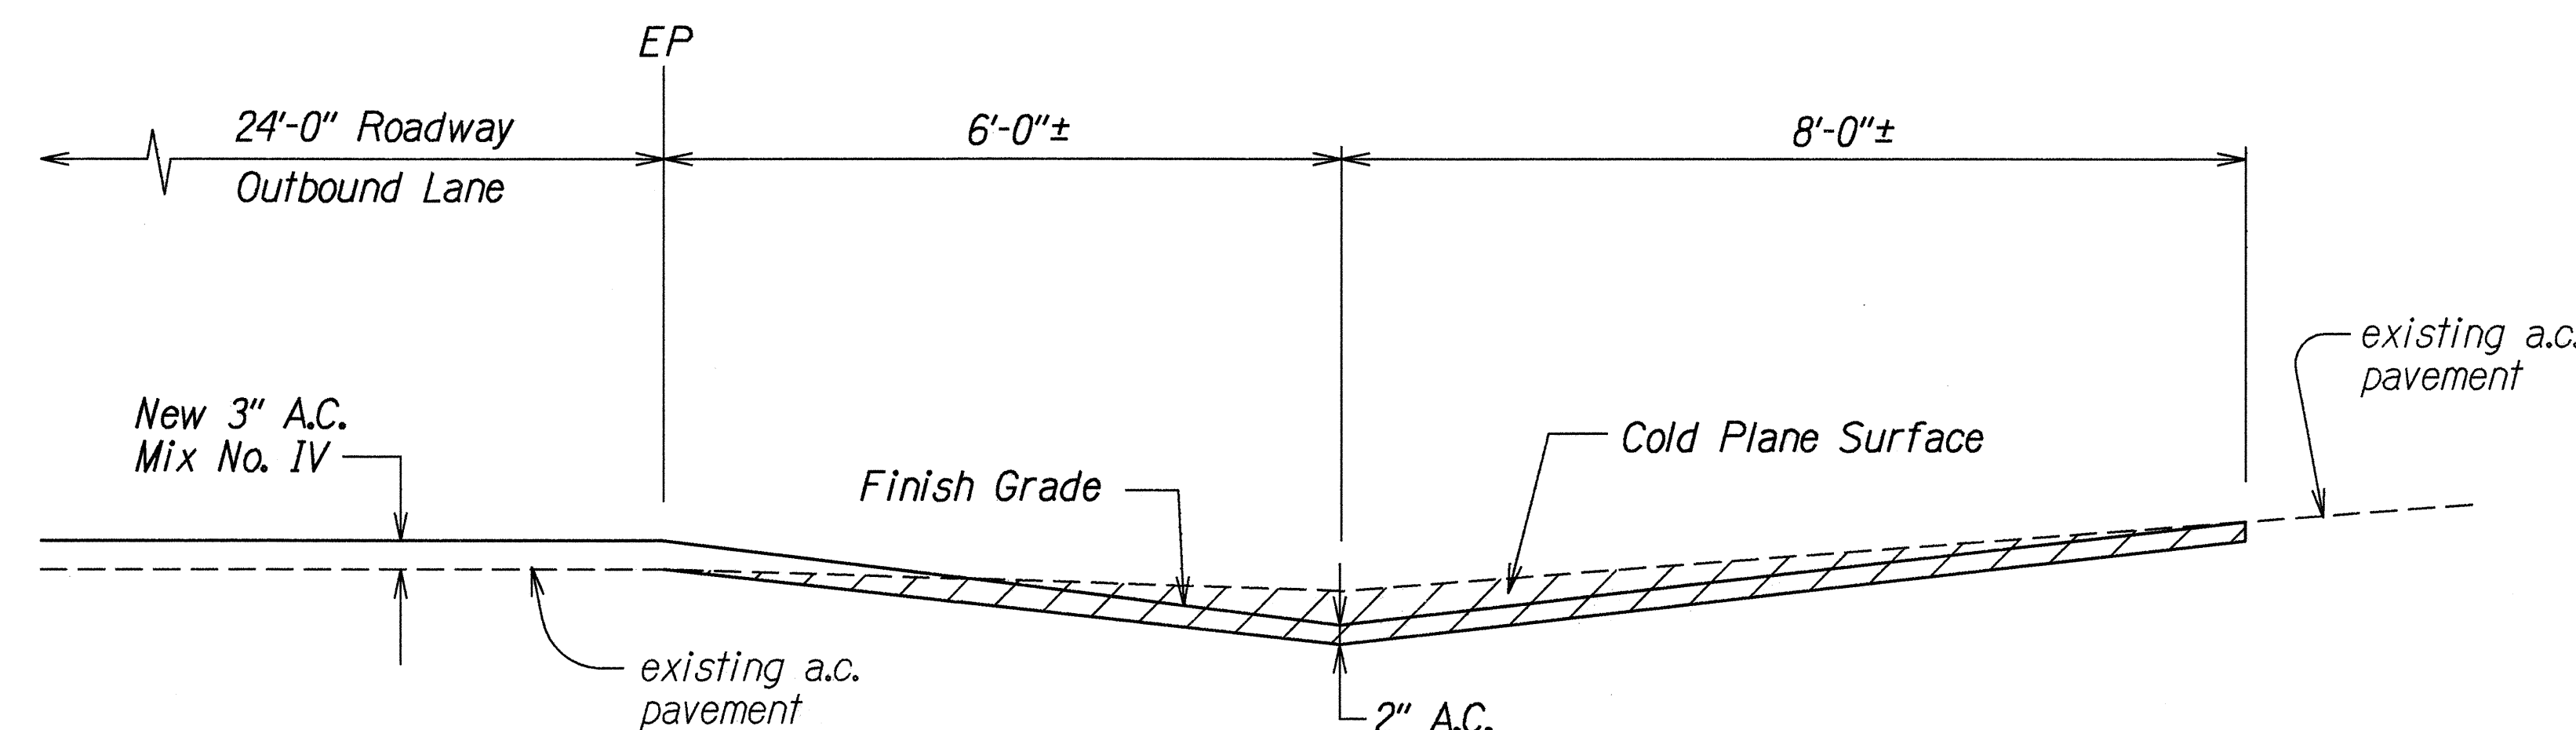


WITHOUT CURB

COLD PLANING DETAIL
STA. 6+00± RT. TO STA. 8+50± RT.
Scale: 3/4" = 1'-0"

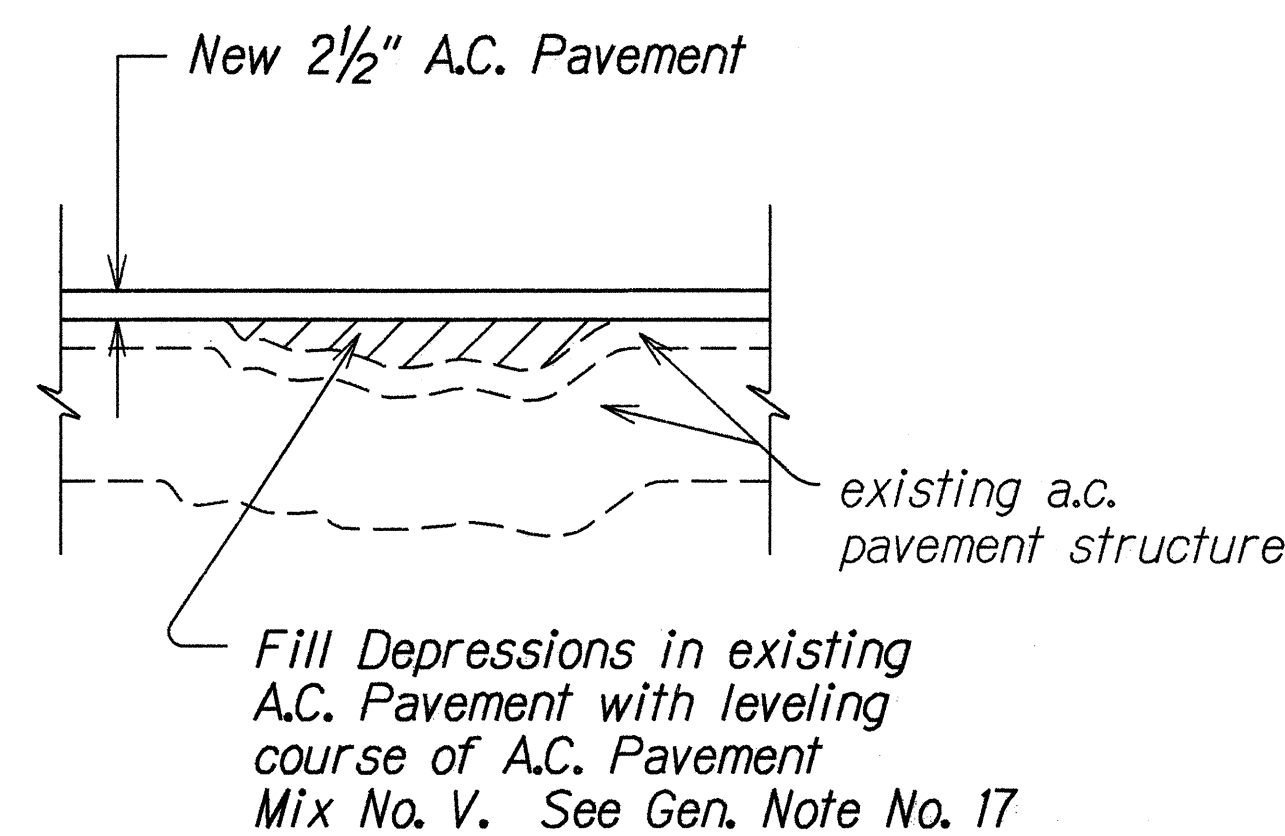

LEVELING COURSE DETAIL
Not To Scale

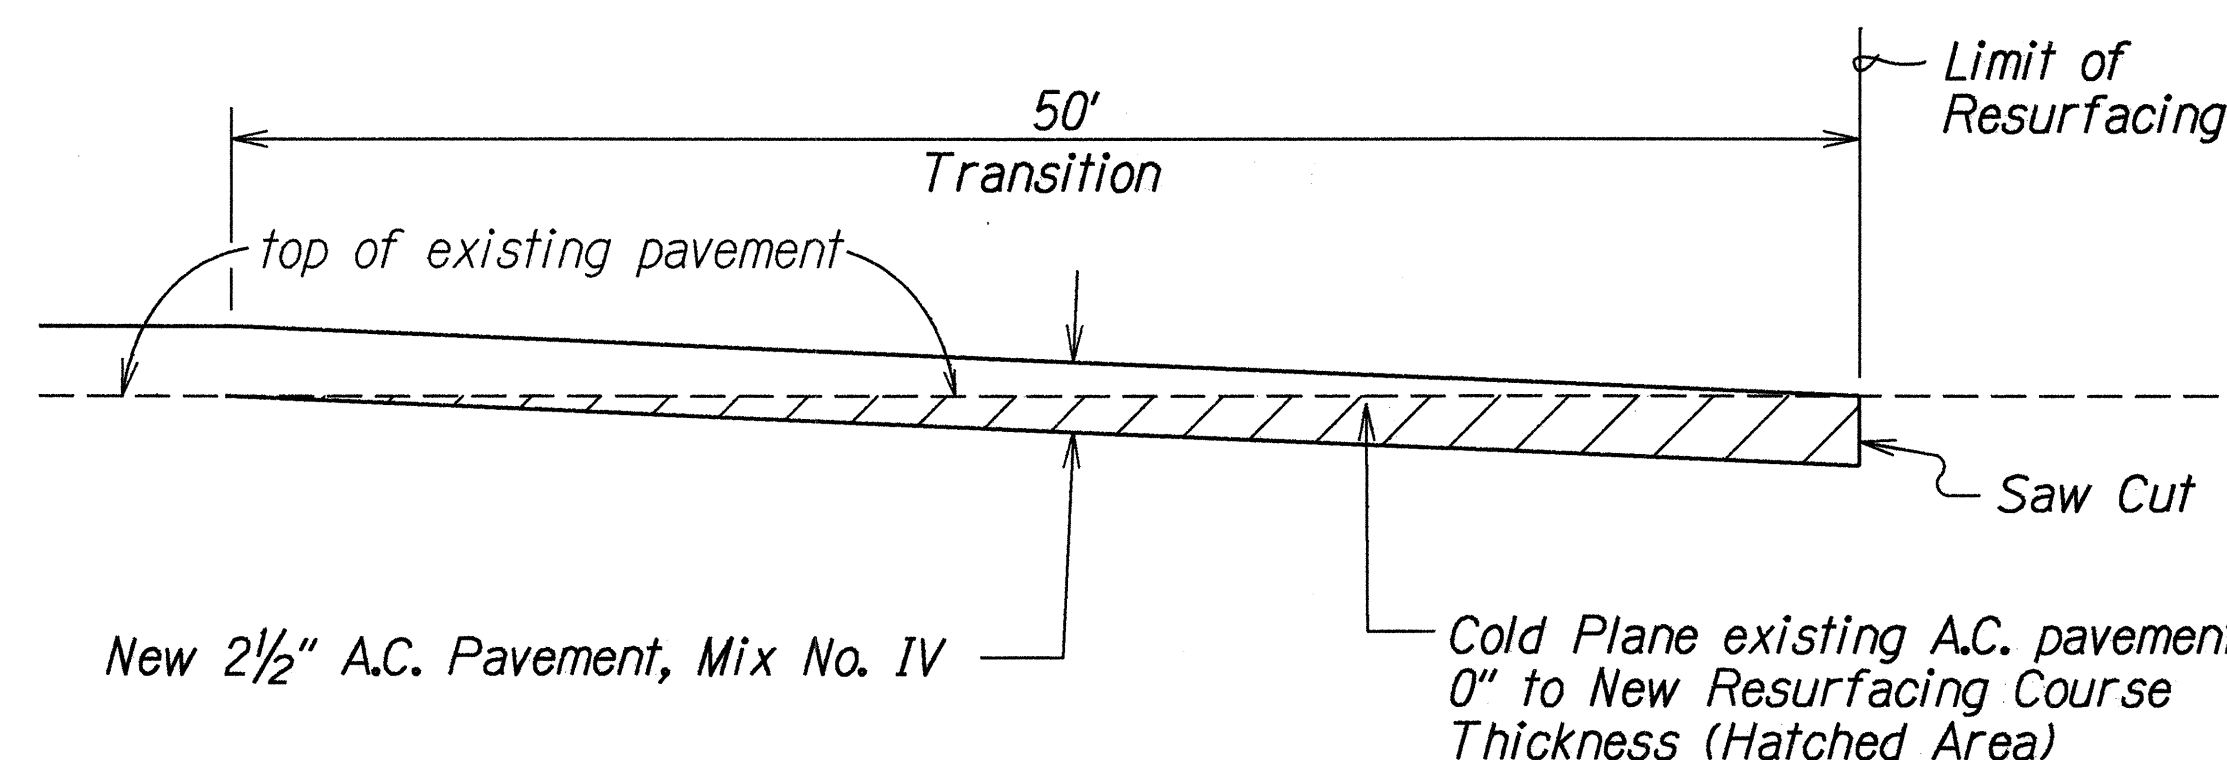

**COLD PLANED TRANSITION
TO EXISTING A.C. PAVEMENT DETAIL**
BEGIN AND END OF PROJECT AND SIDEROADS
Not To Scale

DATE	5-24-96
SURVEY PLOTTED BY	...
DRAWN BY	...
NOTED BY	...
CHECKED BY	...
ORIGINAL PLAN	...
NOTE BOOK	...
QUANTITIES BY	...
CHECKED BY	...

STATE OF HAWAII
DEPARTMENT OF TRANSPORTATION
HIGHWAYS DIVISION

TYPICAL SECTIONS & DETAILS

HANA HIGHWAY RESURFACING
Kaahumanu Avenue to Dairy Road
Project No. 36A-01-96M

Scale: As Shown Date: May 1996

SHEET No. 2 OF 2 SHEETS