


<u>EARTHWORK SUMMARY</u>			
EMBANKMENT	=	282.2	CY
EXCAVATION	=	680.2	CY

NOTE:					
QUANTITIES SHOWN ARE FOR GRADING PERMIT PURPOSES ONLY AND SHALL NOT BE USED FOR BIDDING PURPOSES, CONTRACTOR SHALL BE RESPONSIBLE TO COMPLETE THE WORK TO THE GRADES AND DIMENSIONS SHOWN ON THE PLANS.					

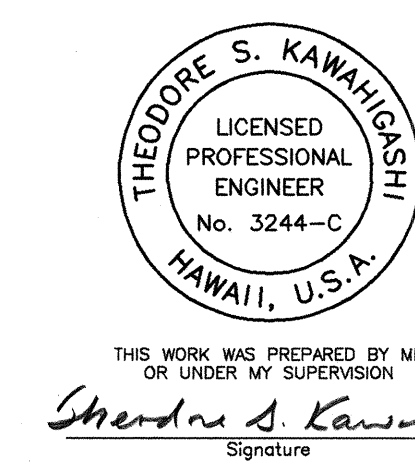

STATE OF HAWAII
DEPARTMENT OF TRANSPORTATION
HIGHWAYS DIVISION

CROSS SECTIONS

HANA HIGHWAY
INTERSECTION IMPROVEMENTS
AT HOBRON AVENUE
FAP NO. STP-036-1(12)









SCALE: AS NOTED DATE: MAR. 1999

80.00 60.00 40.00 20.00 0 20.00 40.00 60.00 80.00 80.00 60.00 40.00 20.00 0 20.00 40.00 60.00 80.00


FED. ROAD DIST. NO.	STATE	FED. AID PROJ. NO.	FISCAL YEAR	SHEET NO.	TOTAL SHEETS
HAWAII	HAW.	STP-036-1(12)	2000	25	30

EARTHWORK SUMMARY
EMBANKMENT = 8.8 CY
EXCAVATION = 458.7 CY

NOTE:
QUANTITIES SHOWN ARE FOR GRADING PERMIT PURPOSES ONLY AND SHALL NOT BE USED FOR BIDDING PURPOSES. CONTRACTOR SHALL BE RESPONSIBLE TO COMPLETE THE WORK TO THE GRADES AND DIMENSIONS SHOWN ON THE PLANS.

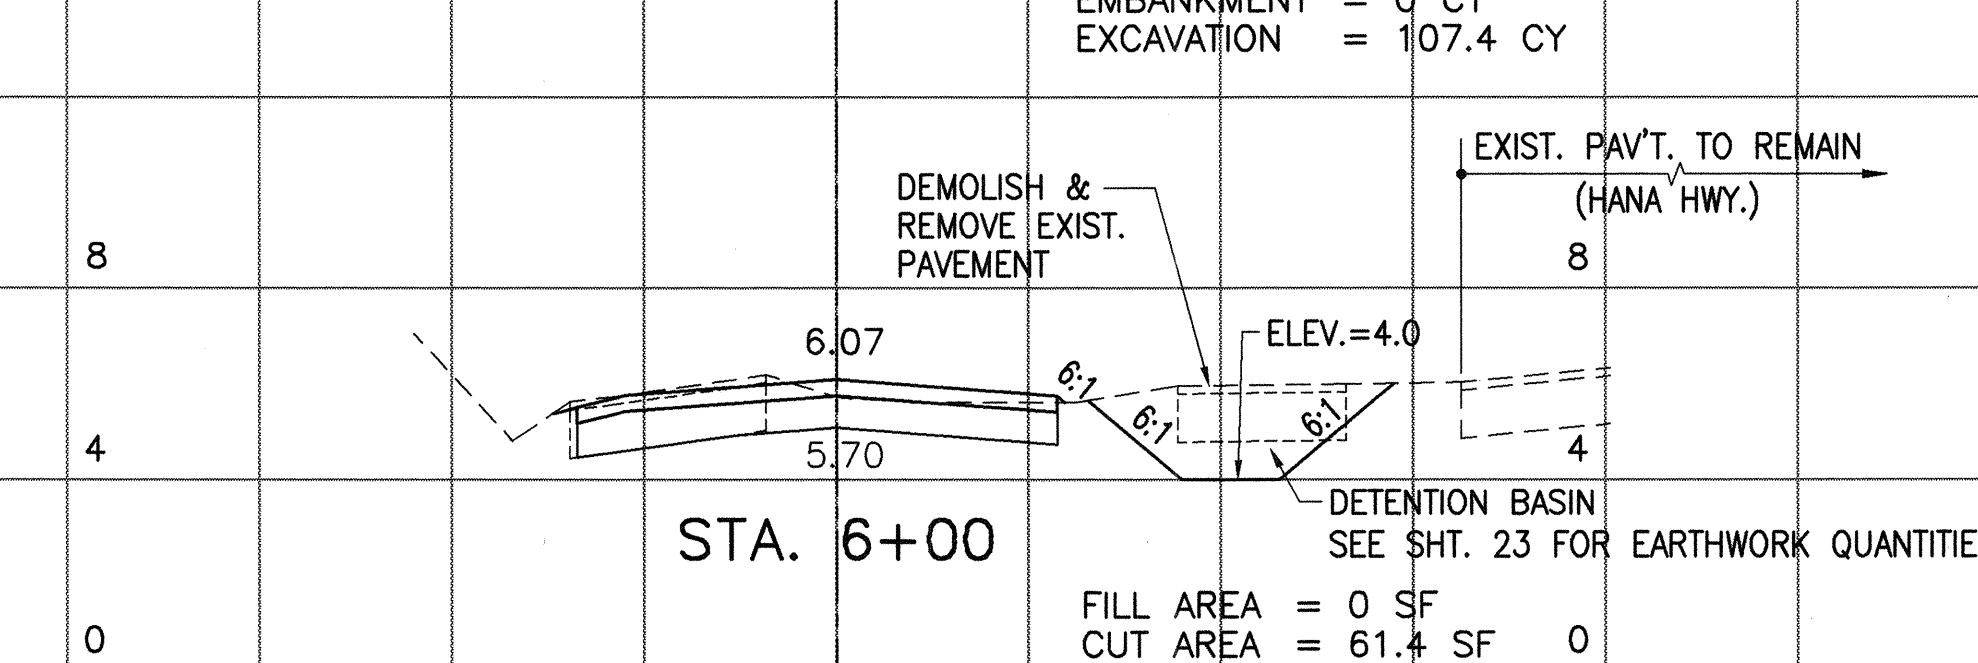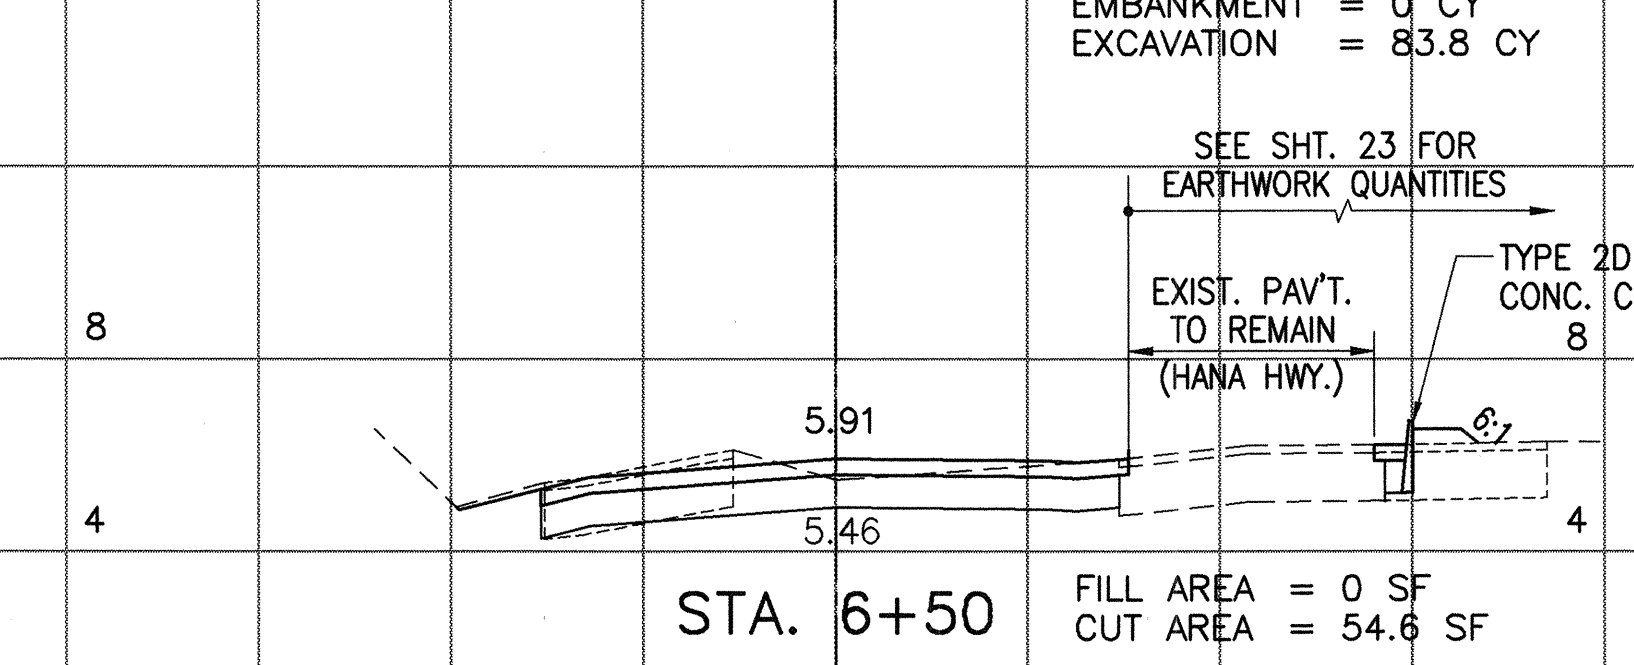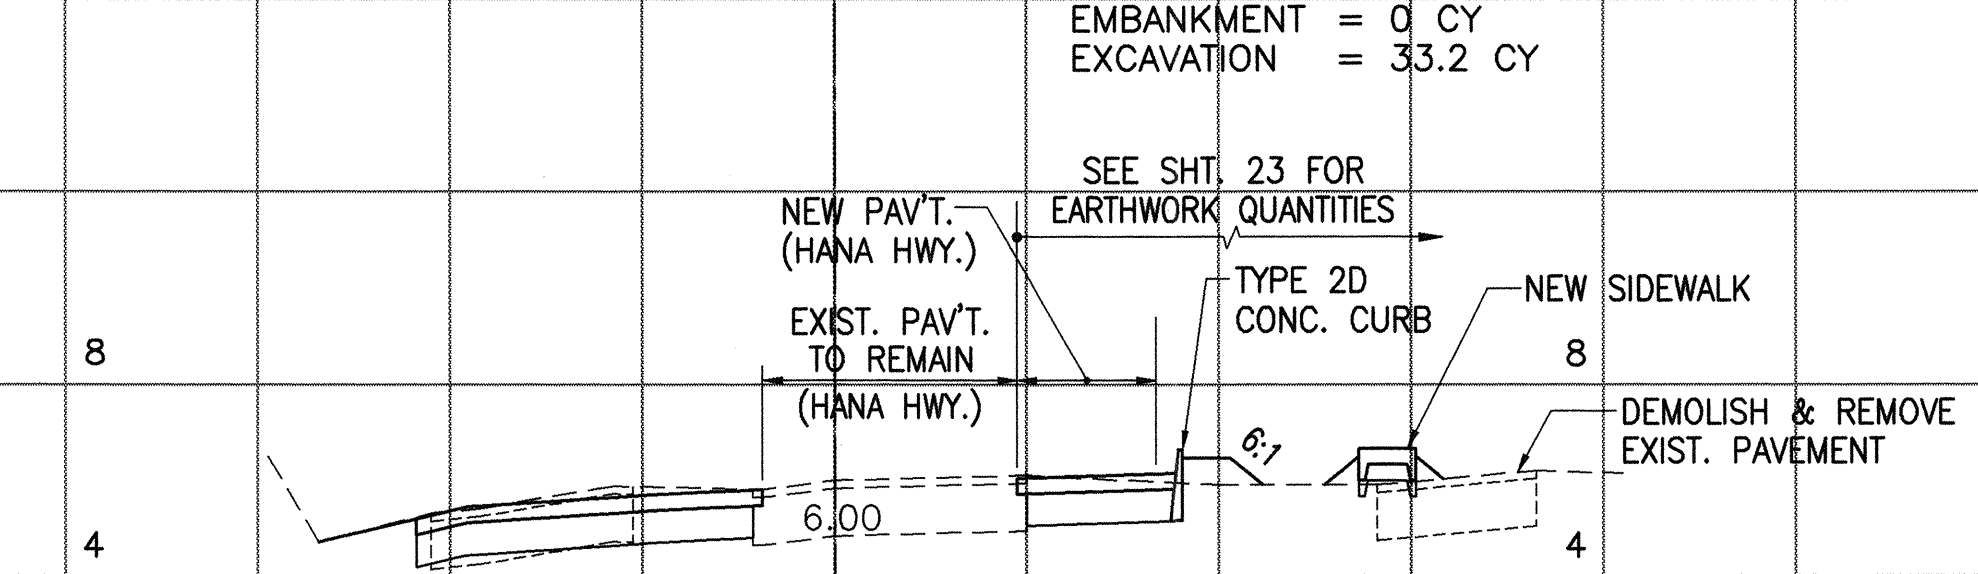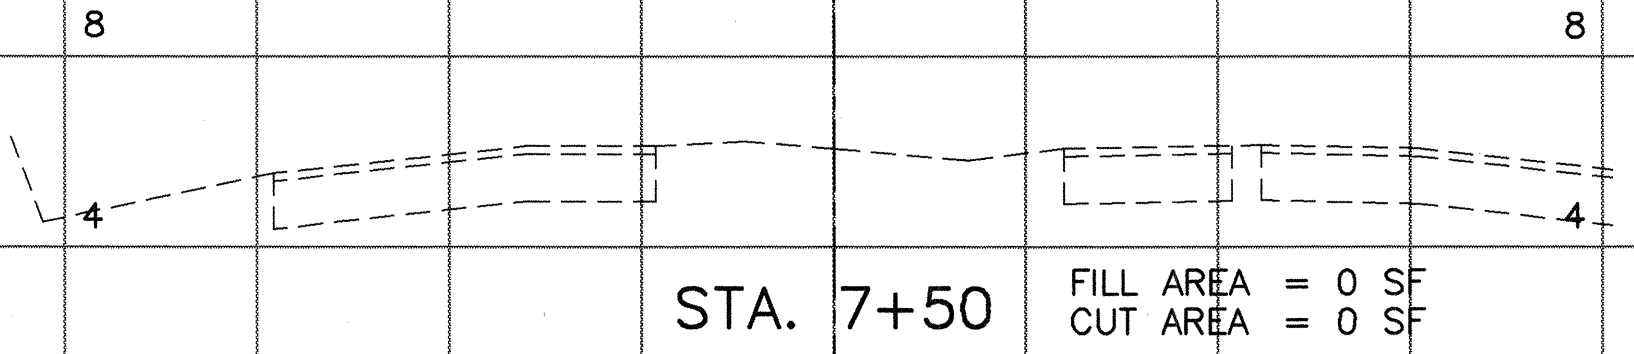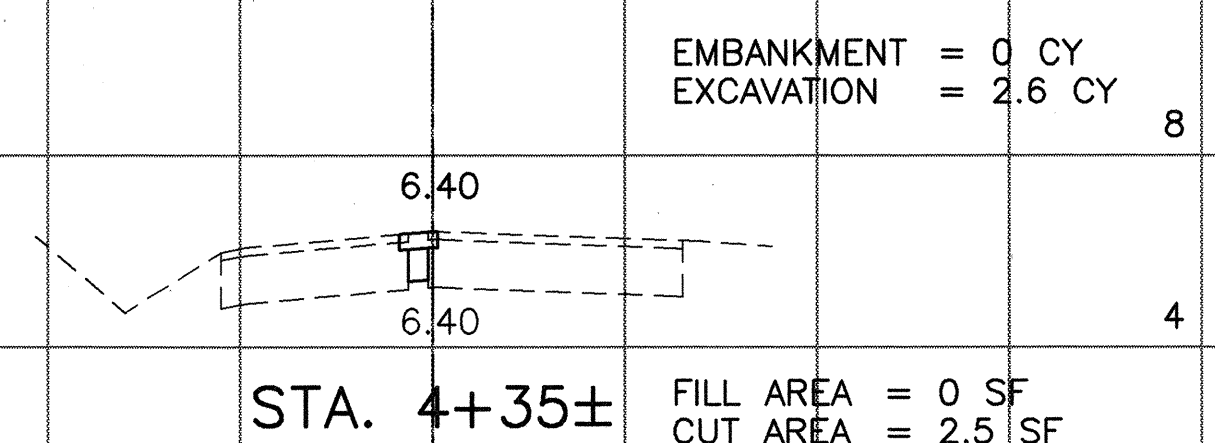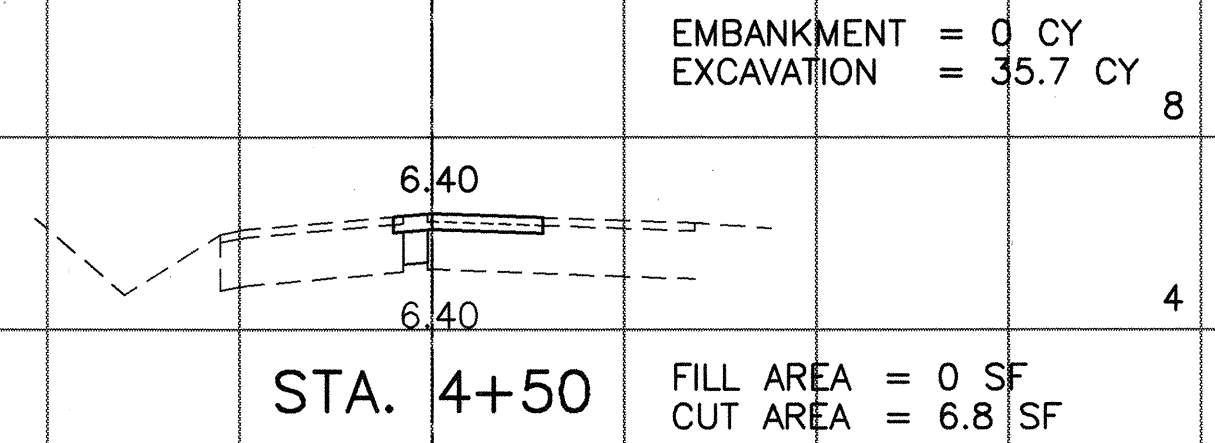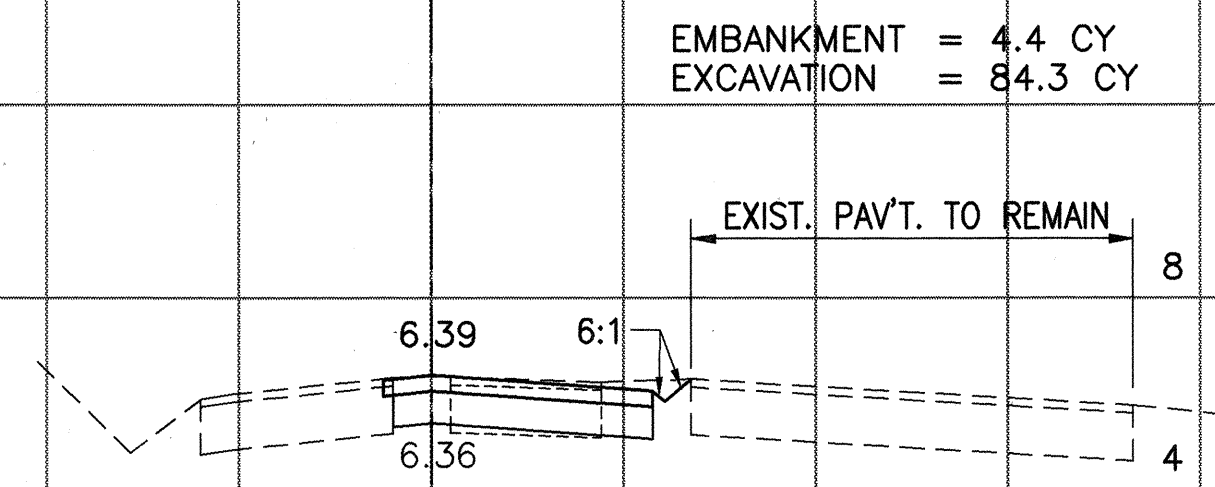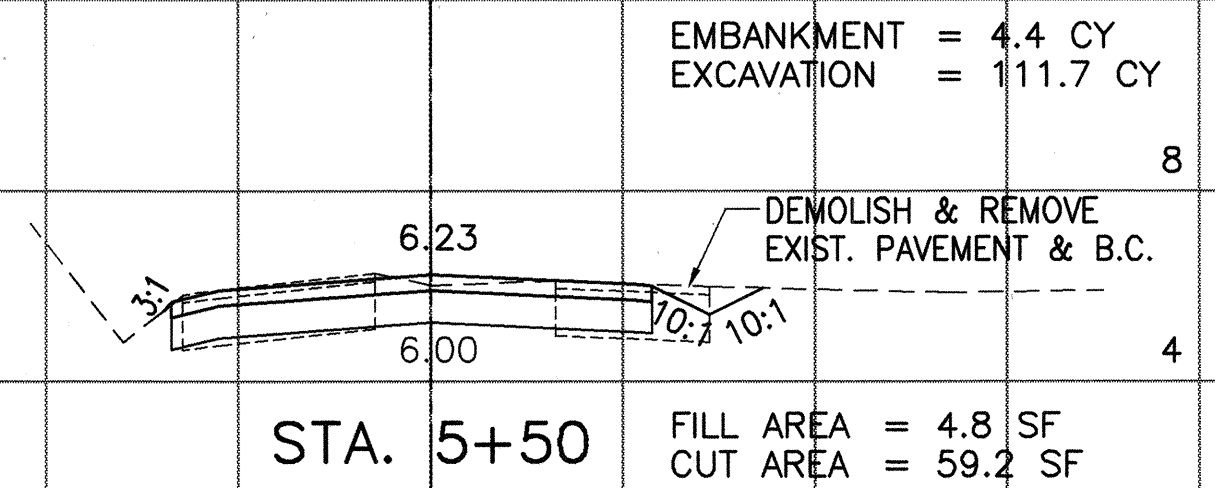

CROSS SECTIONS ALONG HOBROEN AVENUE
SCALE: HORIZ. 1"=20'
VERT. 1"=4'

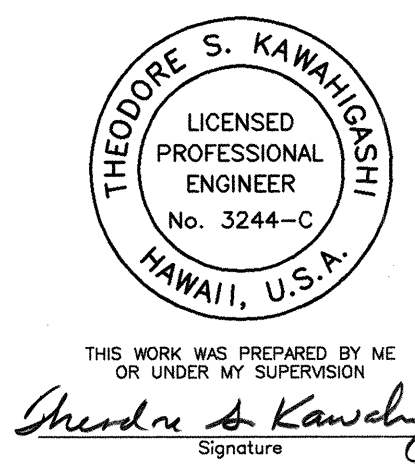

STATE OF HAWAII
DEPARTMENT OF TRANSPORTATION
HIGHWAYS DIVISION

CROSS SECTIONS
HANA HIGHWAY
INTERSECTION IMPROVEMENTS
AT HOBROEN AVENUE
FAP NO. STP-036-1(12)

SCALE: AS NOTED DATE: MAR. 1999
SHEET No. 2 OF 2 SHEETS