




FED. ROAD DIST. NO.	STATE	FED. AID PROJ. NO.	FISCAL YEAR	SHEET NO.	TOTAL SHEETS
HAWAII	HAW.	STP-036-1(12)	2000	15	30

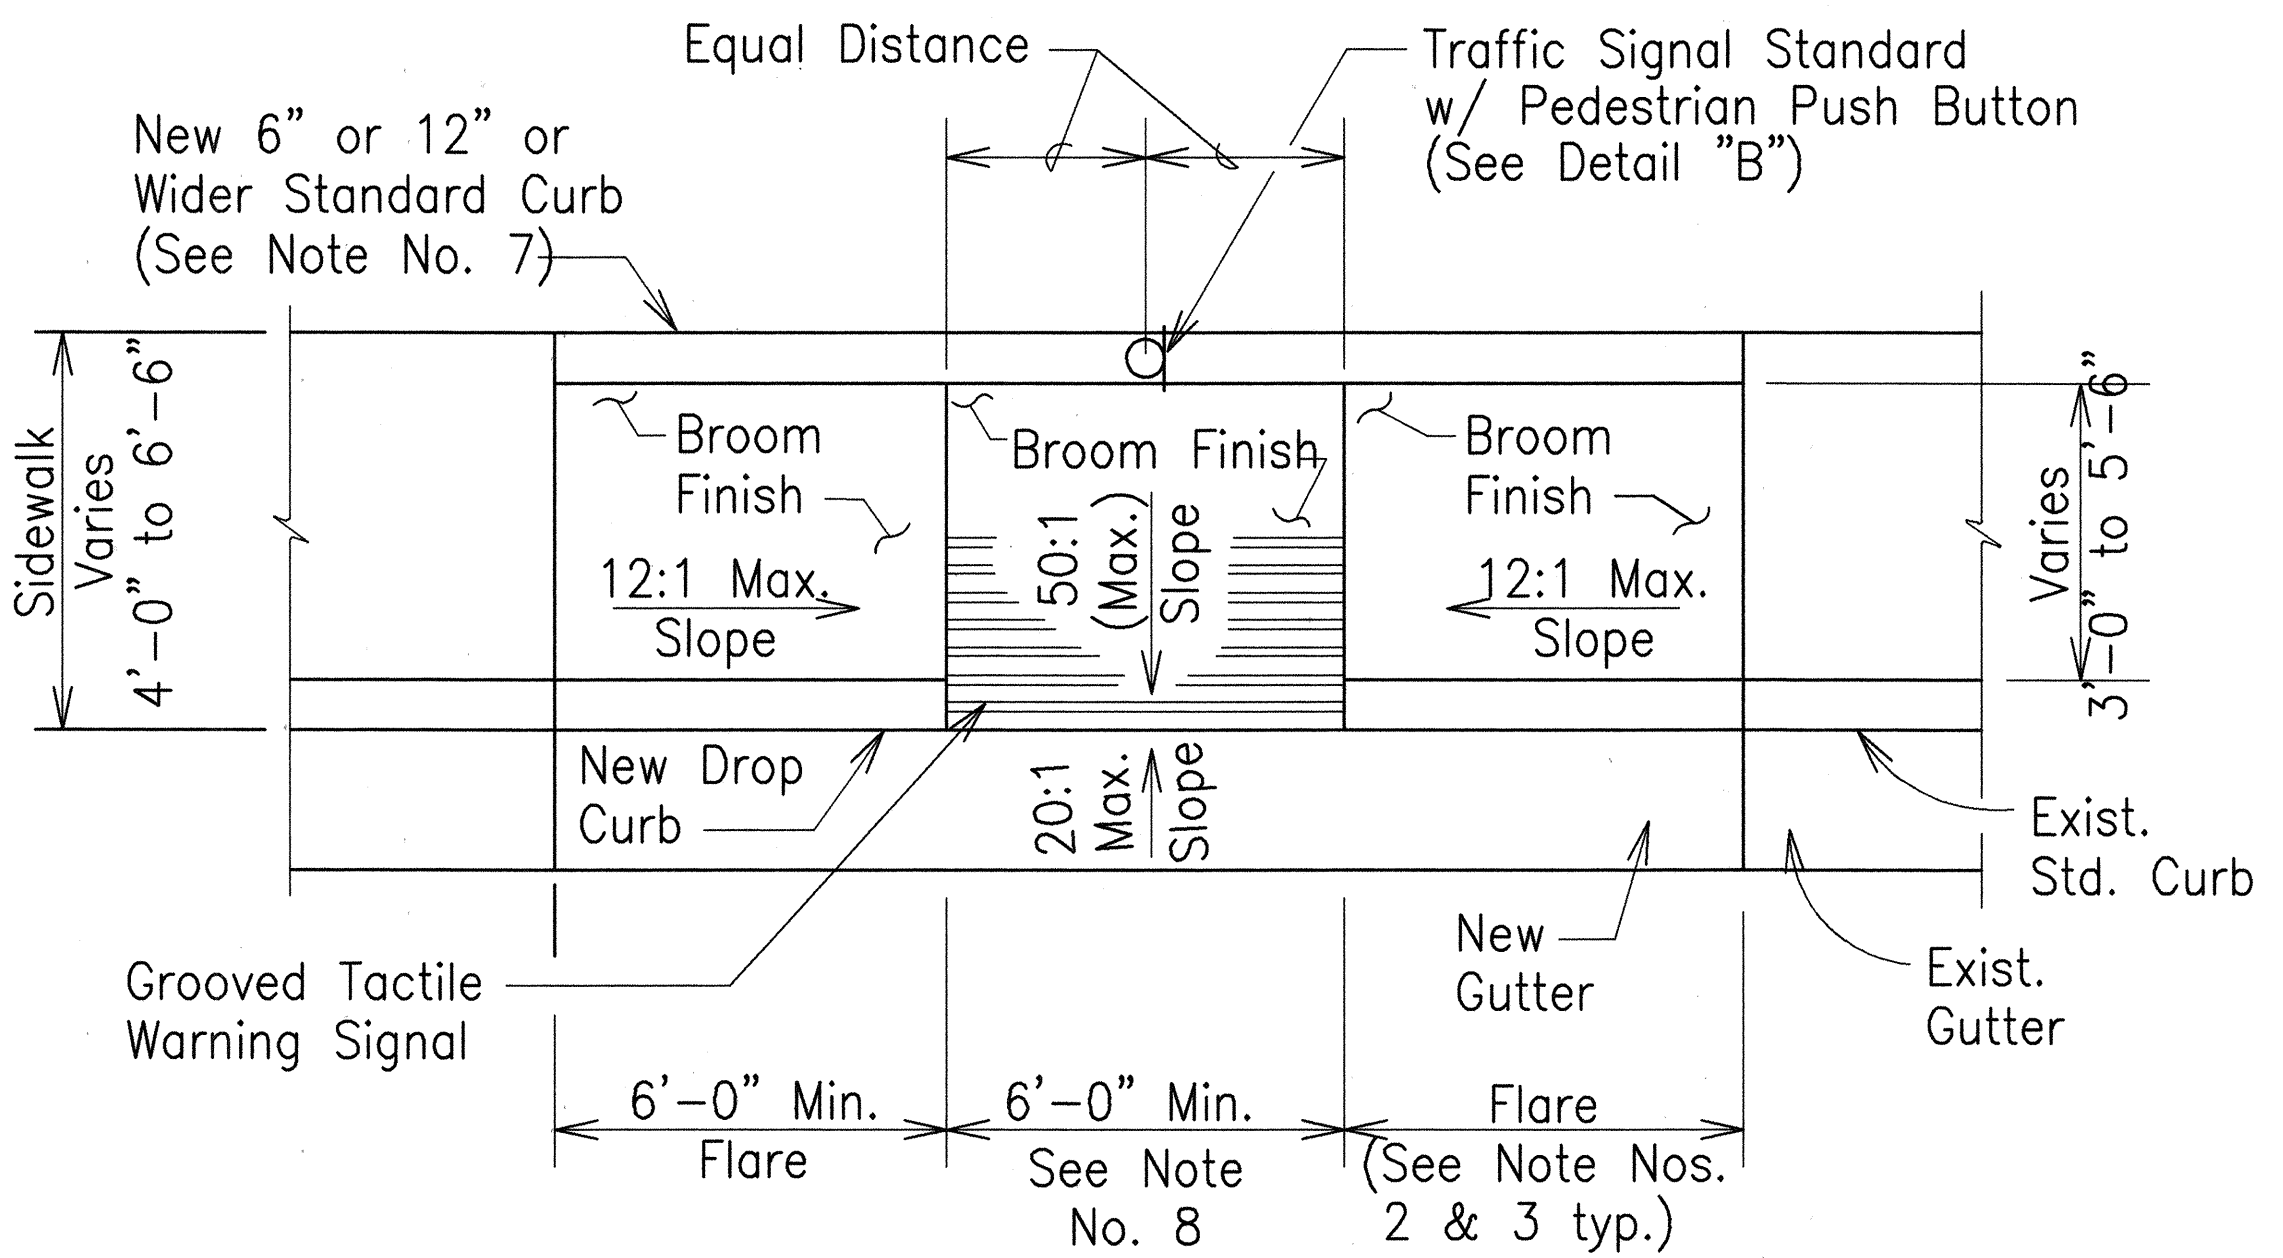

PLAN

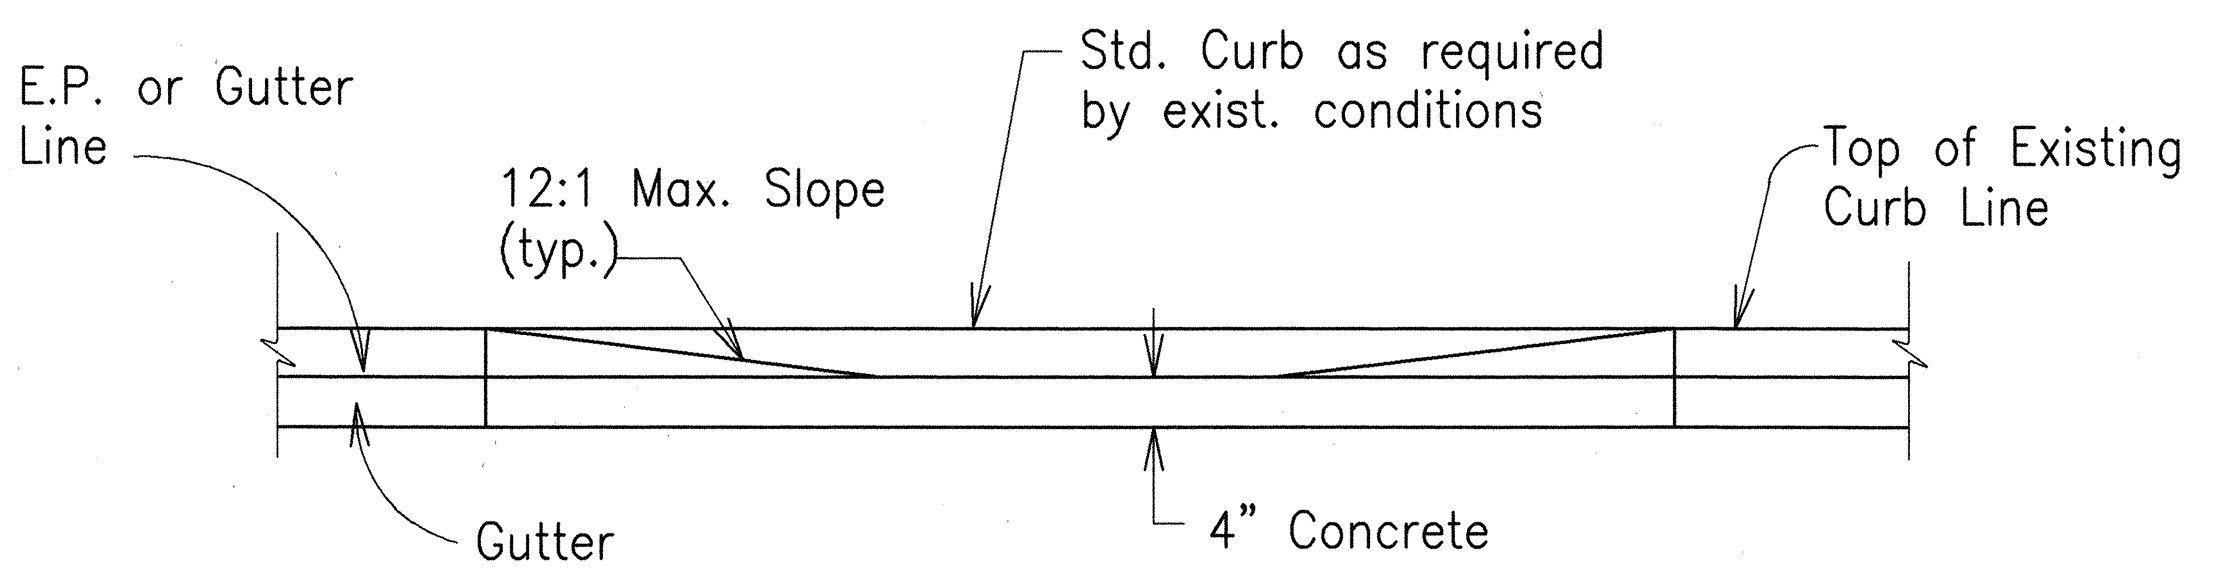


ELEVATION

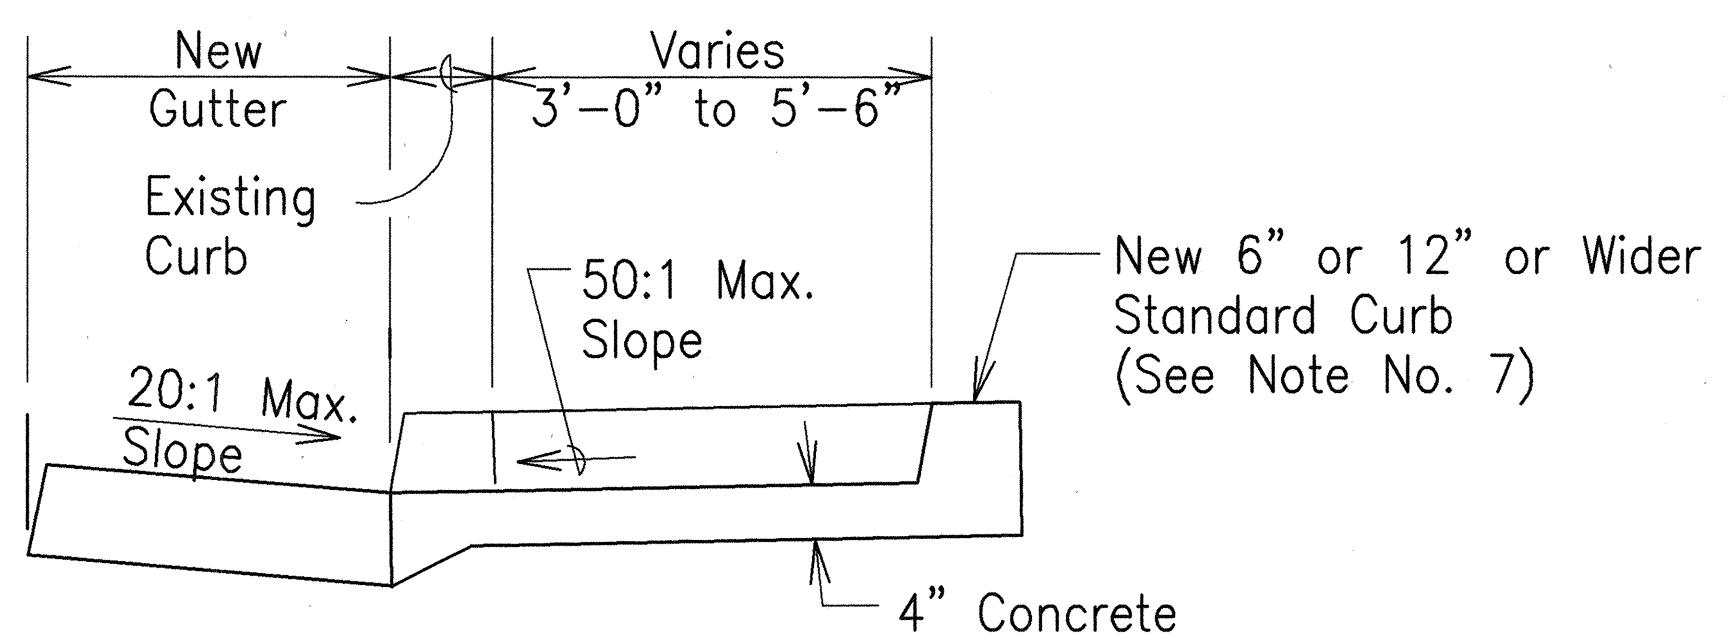


TYPICAL SECTION


CURB RAMP - TYPE "B"
SIDEWALK WIDTH 4'-0" OR GREATER
BUT LESS THAN 7'-0" WIDTH
(FOR EXISTING SIDEWALK ONLY)

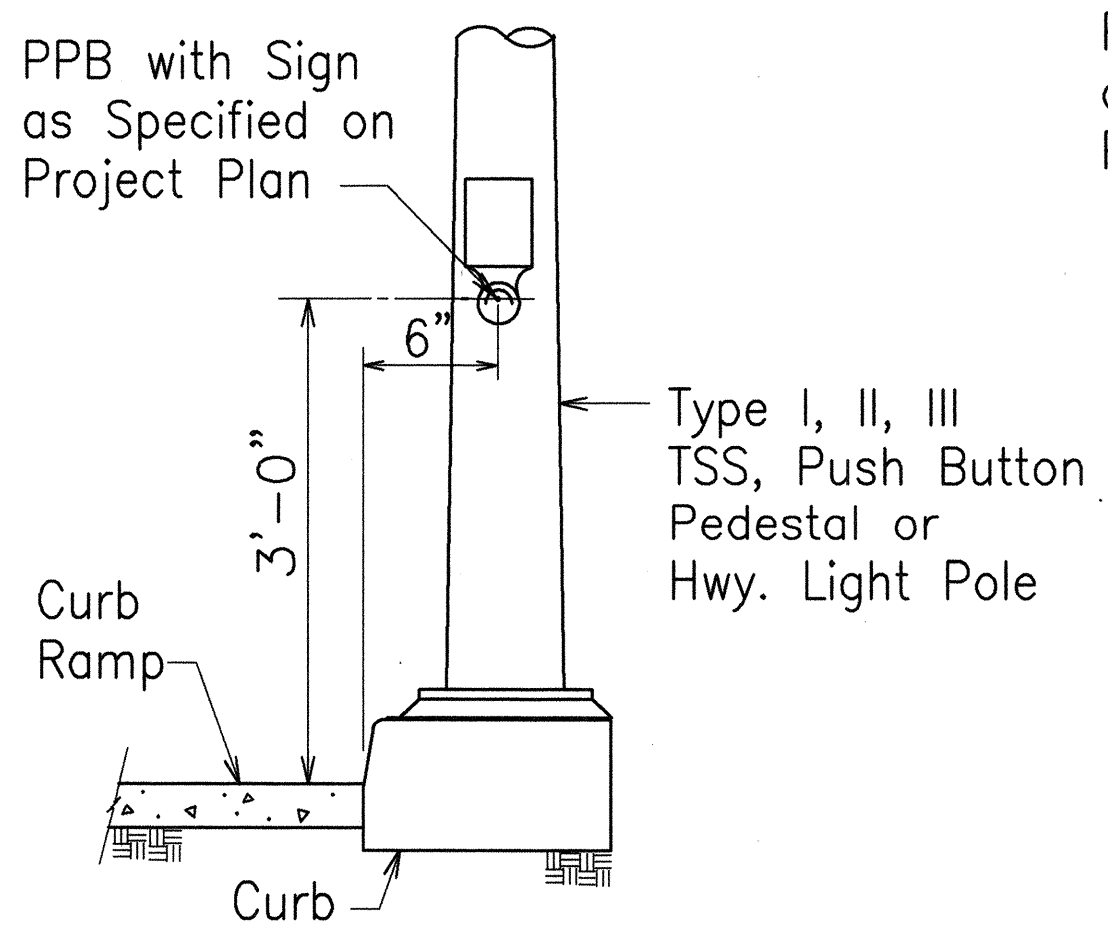

DETAIL "B"

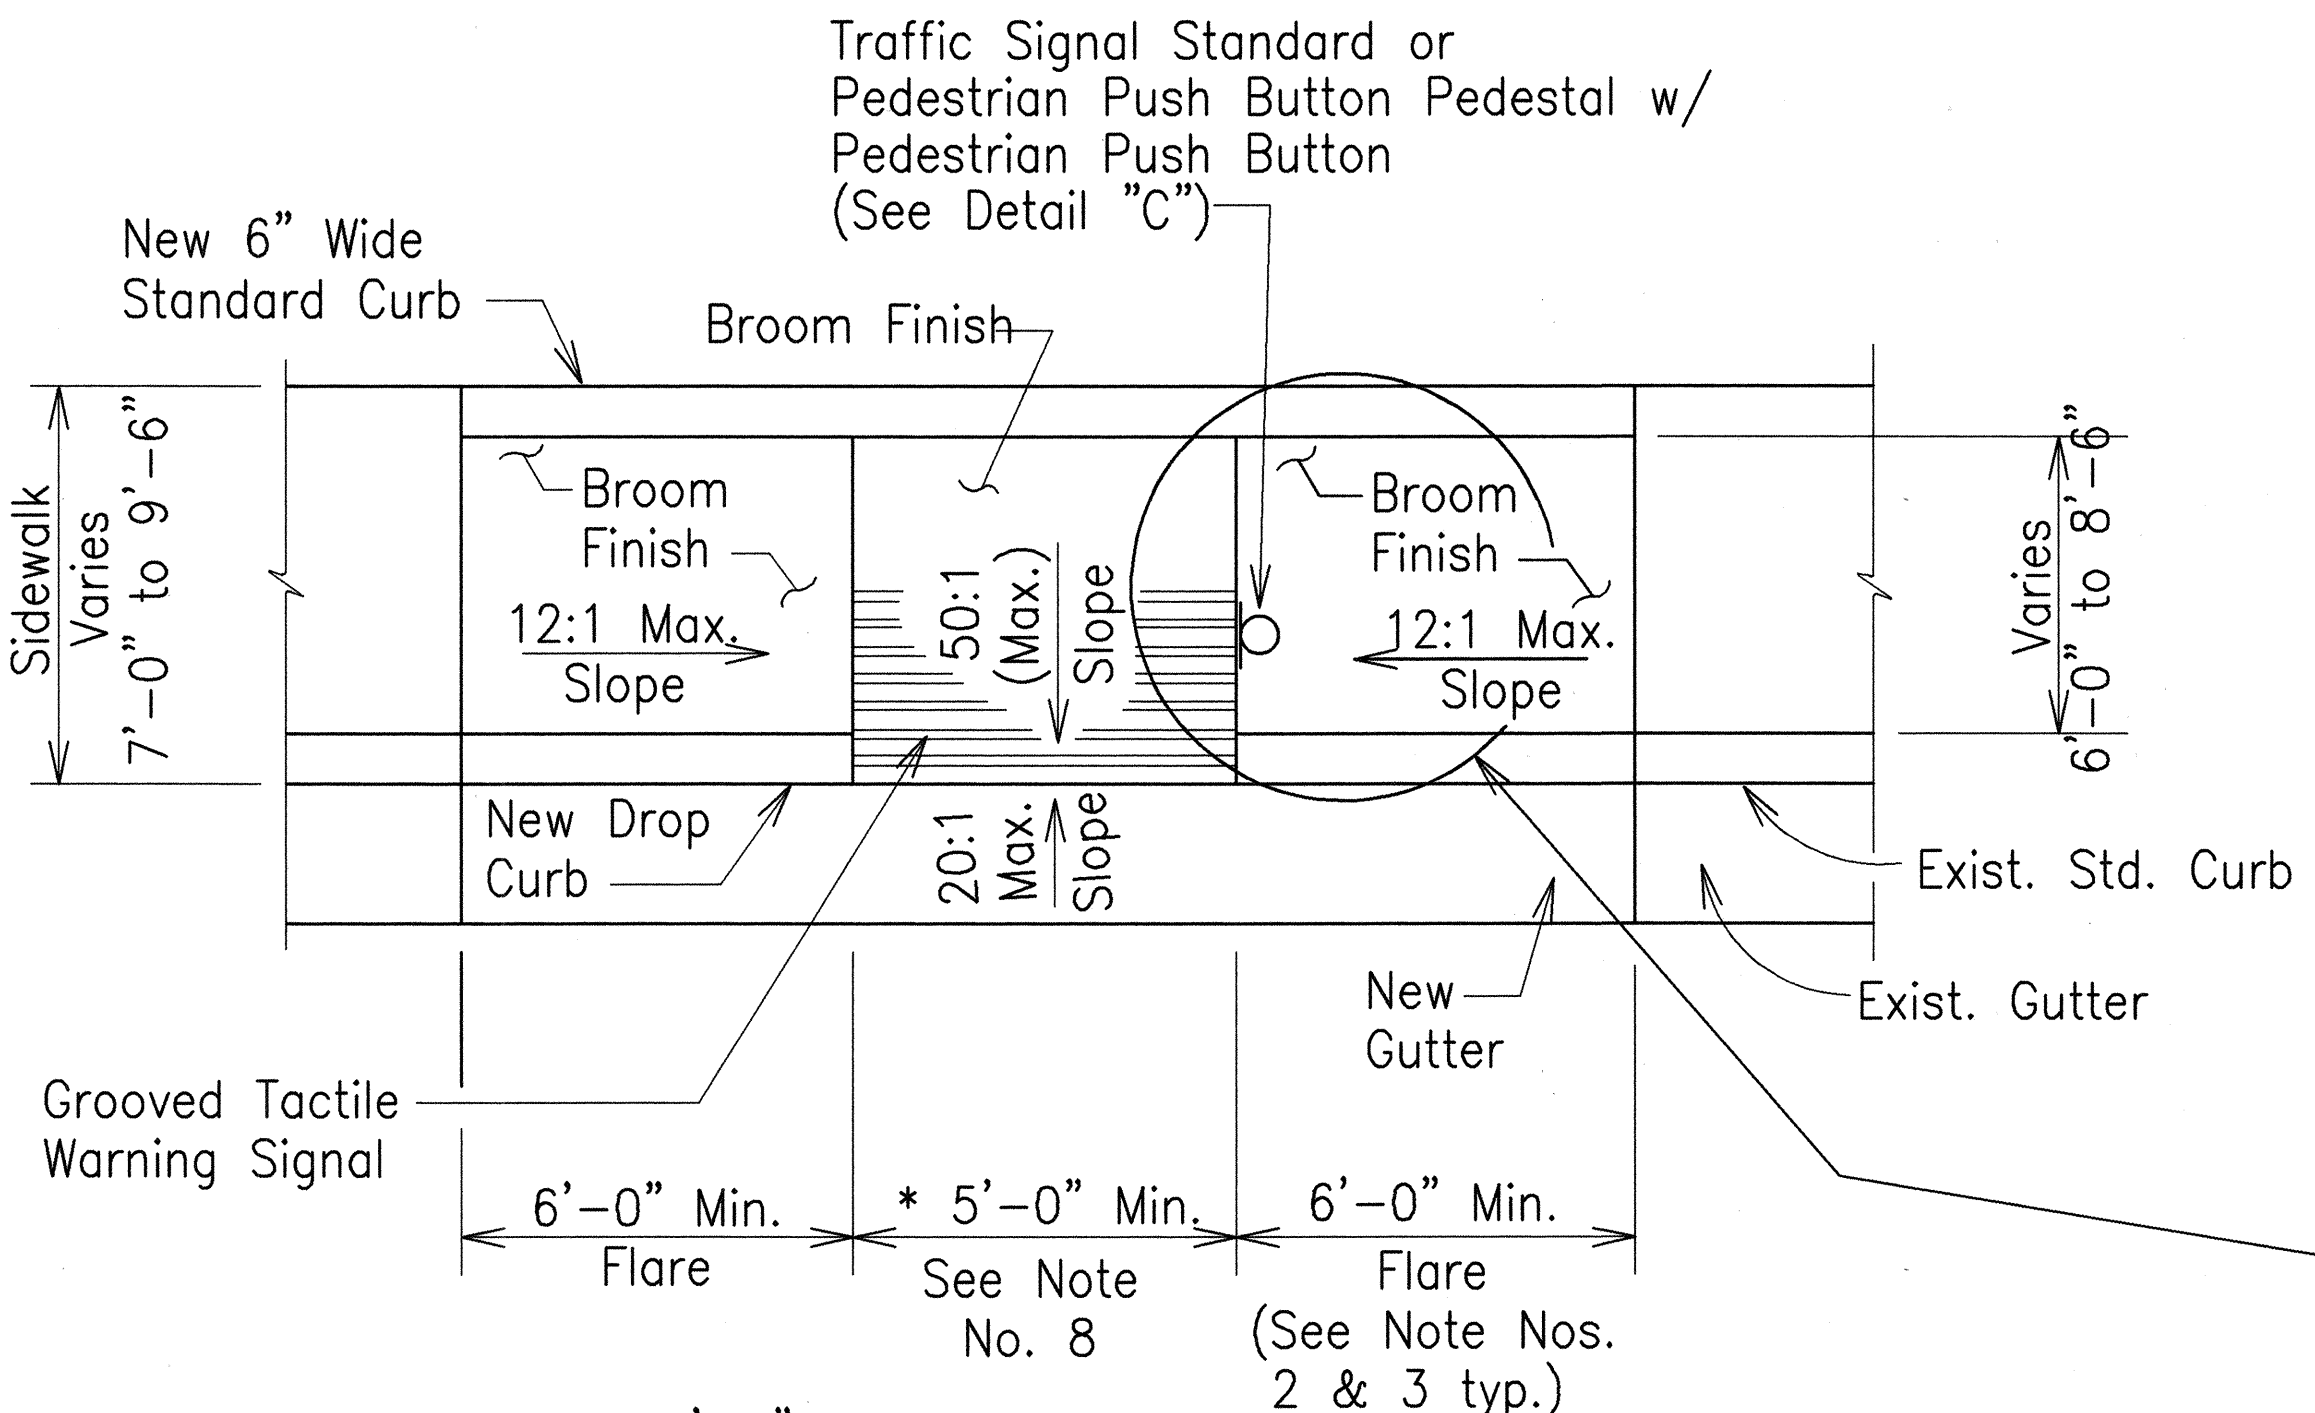


PLAN

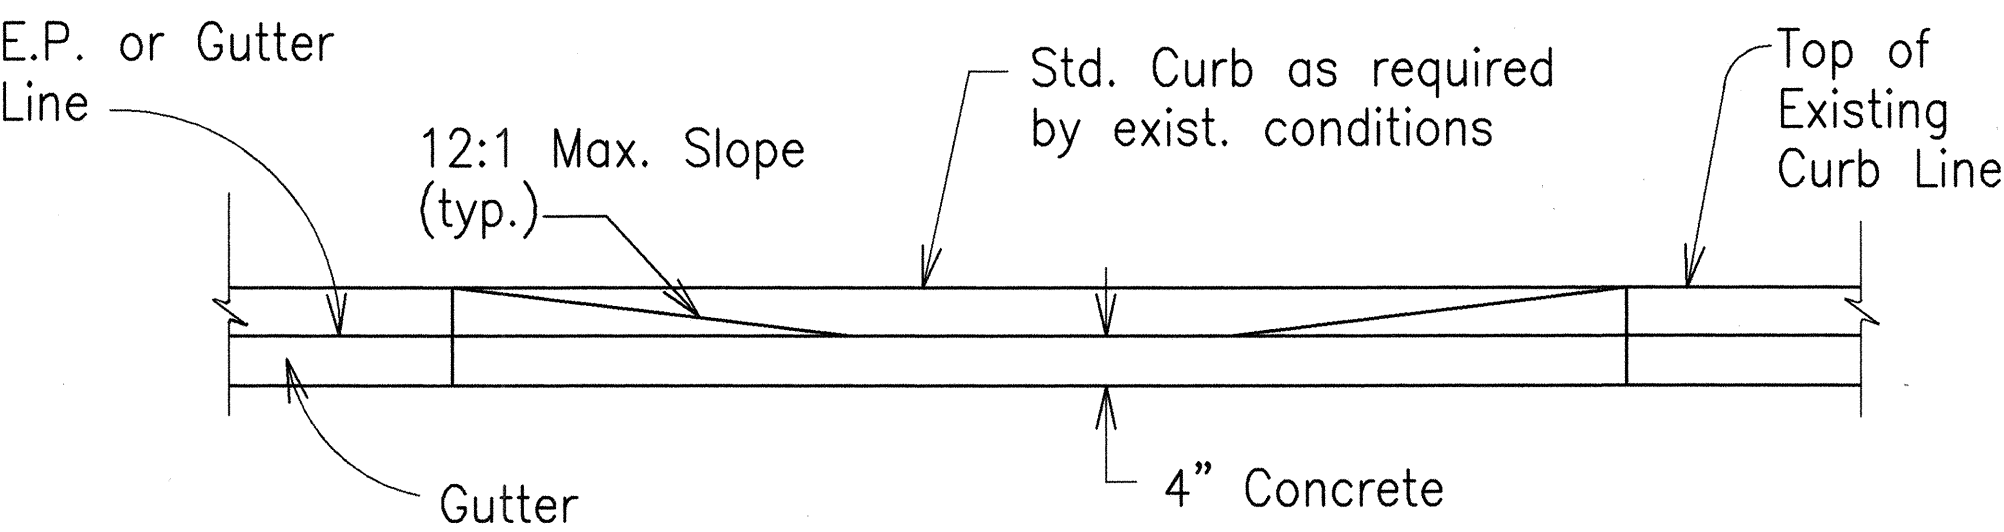


ELEVATION

CURB RAMP - TYPE "B" MODIFIED
SIDEWALK WIDTH 7'-0" OR GREATER
BUT LESS THAN 10'-0" WIDTH

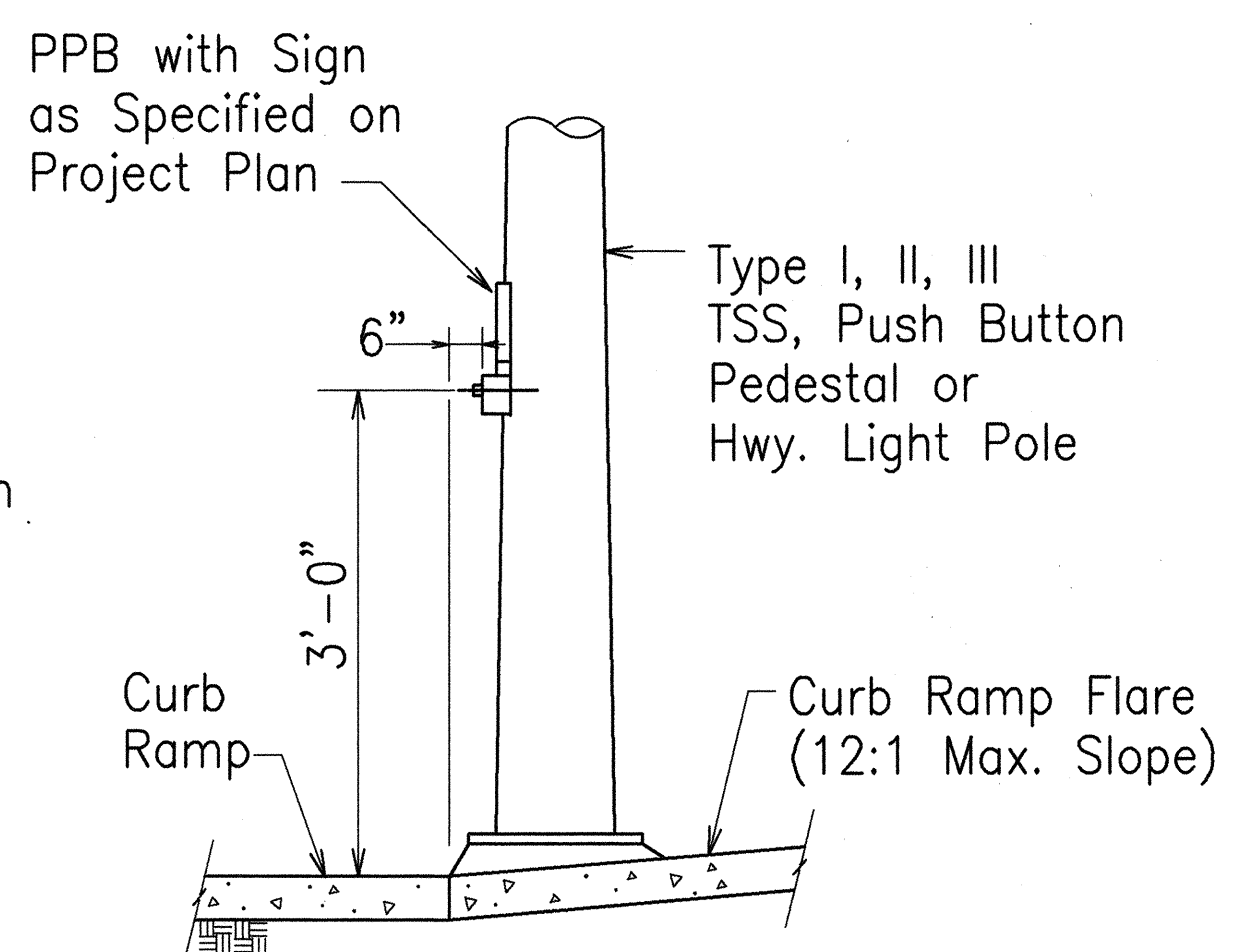

DETAIL "C"

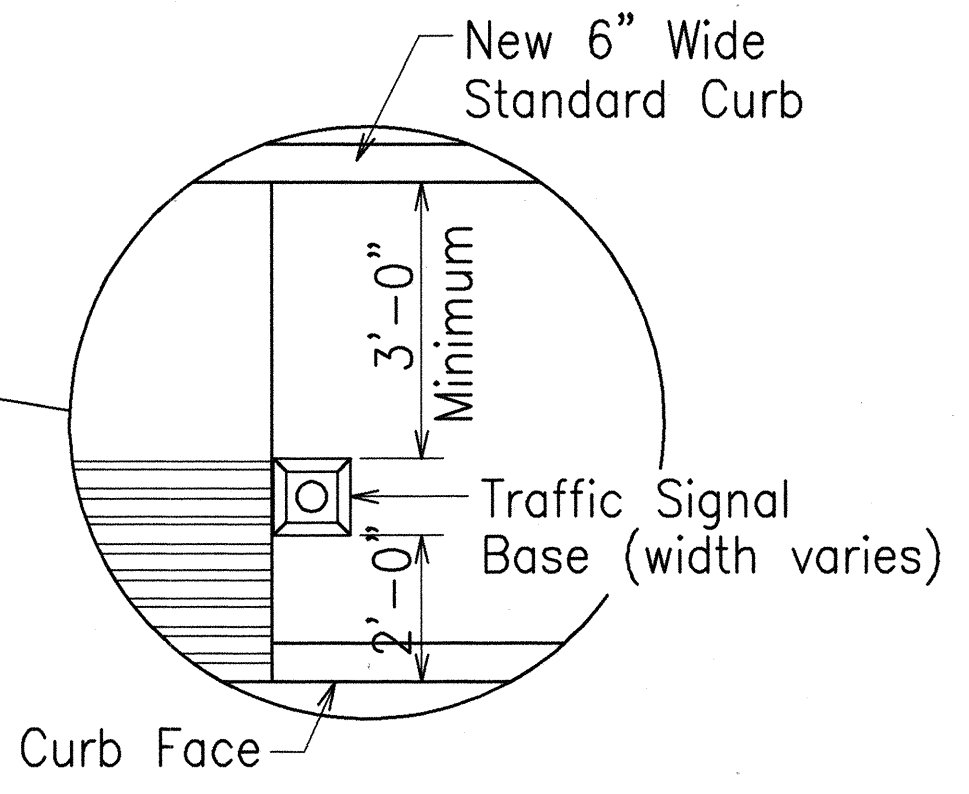

TYPICAL SECTION


STATE OF HAWAII
DEPARTMENT OF TRANSPORTATION
HIGHWAYS DIVISION

CURB RAMP DETAIL
HANA HIGHWAY
INTERSECTION IMPROVEMENTS
AT HOBRON AVENUE
FAP NO. STP-036-1(12)

SCALE: AS NOTED
DATE: MAR. 1999

SHEET No. 2 OF 4 SHEETS

FED. ROAD DIST. NO.	STATE	FED. AID PROJ. NO.	FISCAL YEAR	SHEET NO.	TOTAL SHEETS
HAWAII	HAW.	STP-036-1(12)	2000	17	30

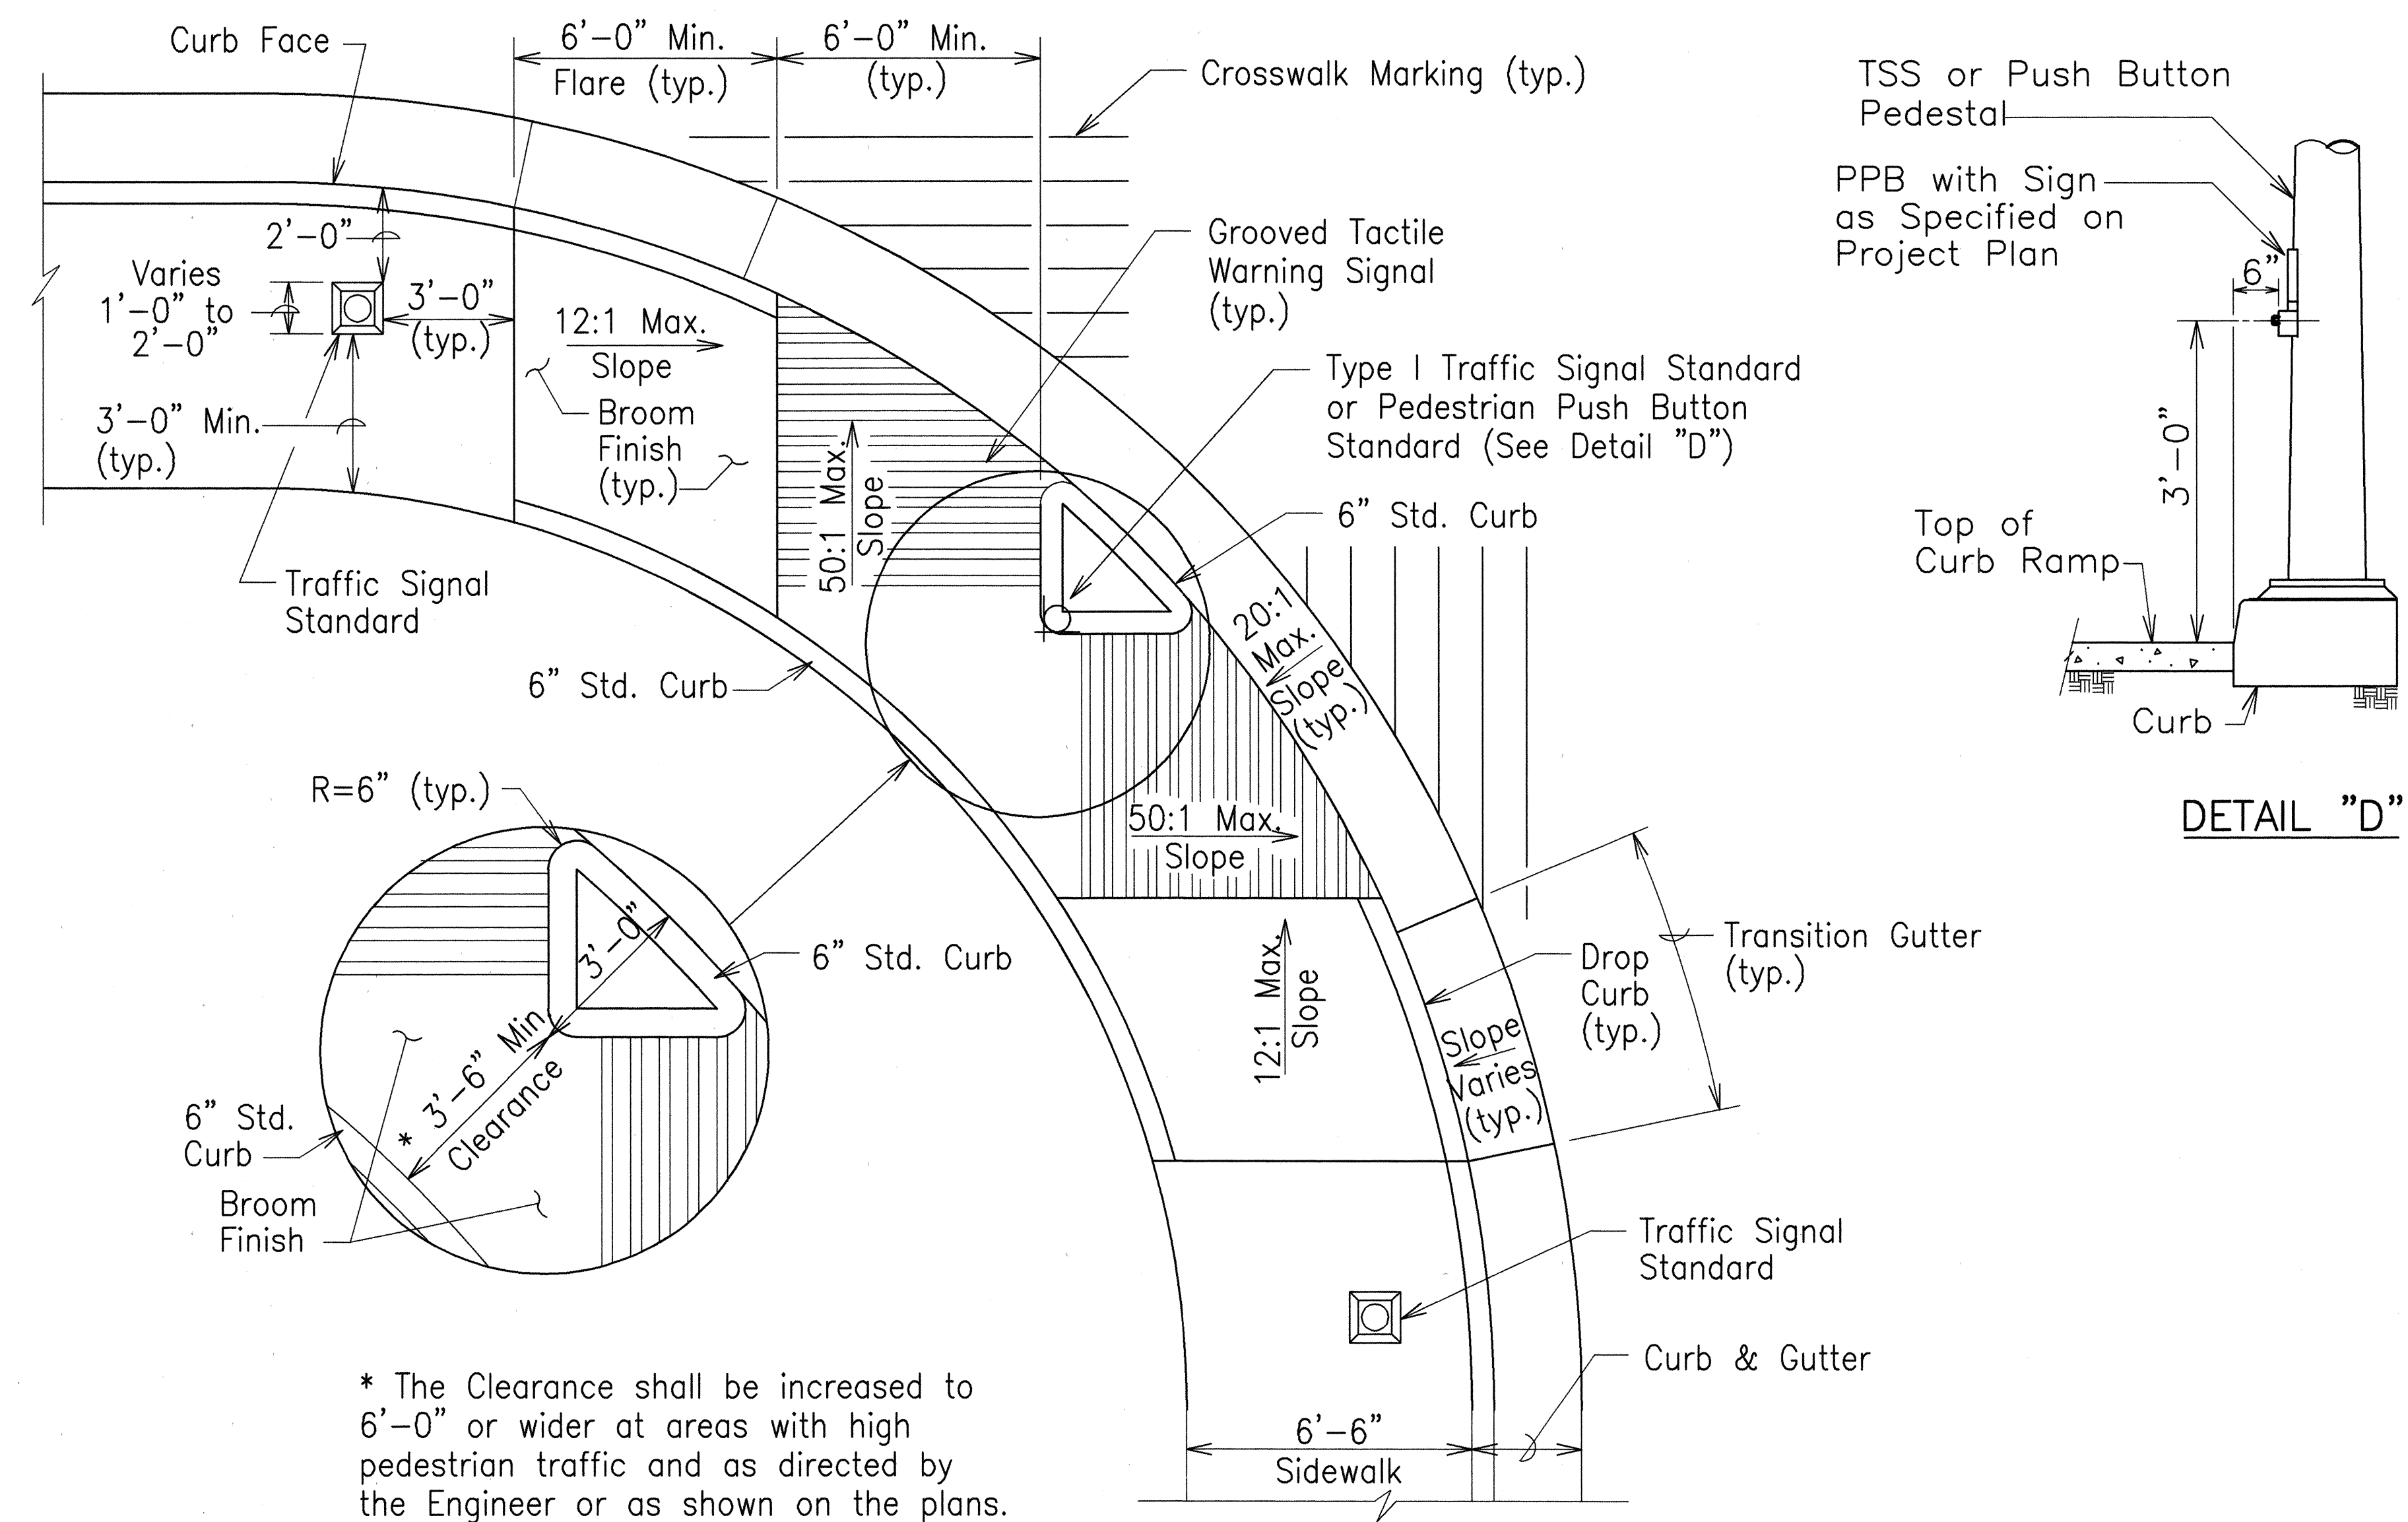

CURB RAMP - TYPE "E"
 SIDEWALK WIDTH 6'-6" OR GREATER
 EXCLUDING CURB
 (FOR EXISTING SIDEWALK ONLY)

STATE OF HAWAII
 DEPARTMENT OF TRANSPORTATION
 HIGHWAYS DIVISION

CURB RAMP DETAIL

HANA HIGHWAY
 INTERSECTION IMPROVEMENTS
 AT HOBRON AVENUE
 FAP NO. STP-036-1(12)

SCALE: AS NOTED DATE: MAR. 1999

SHEET No. 4 OF 4 SHEETS