
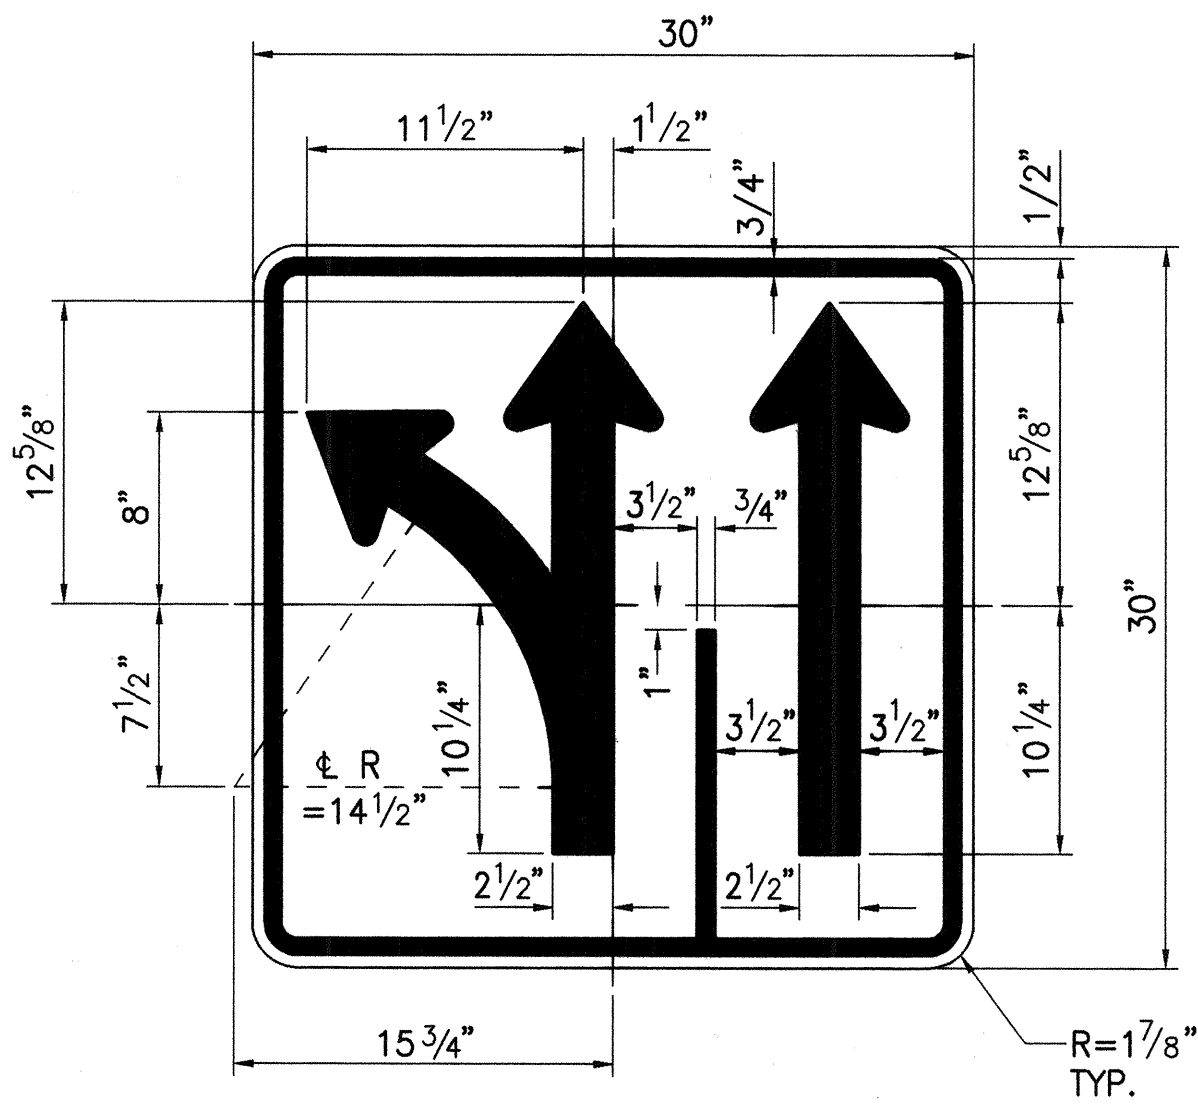


FED. ROAD DIST. NO.	STATE	FED. AID PROJ. NO.	FISCAL YEAR	SHEET NO.	TOTAL SHEETS
HAWAII	HAW.	STP-036-1(12)	2000	11	30


STRIPING DETAIL

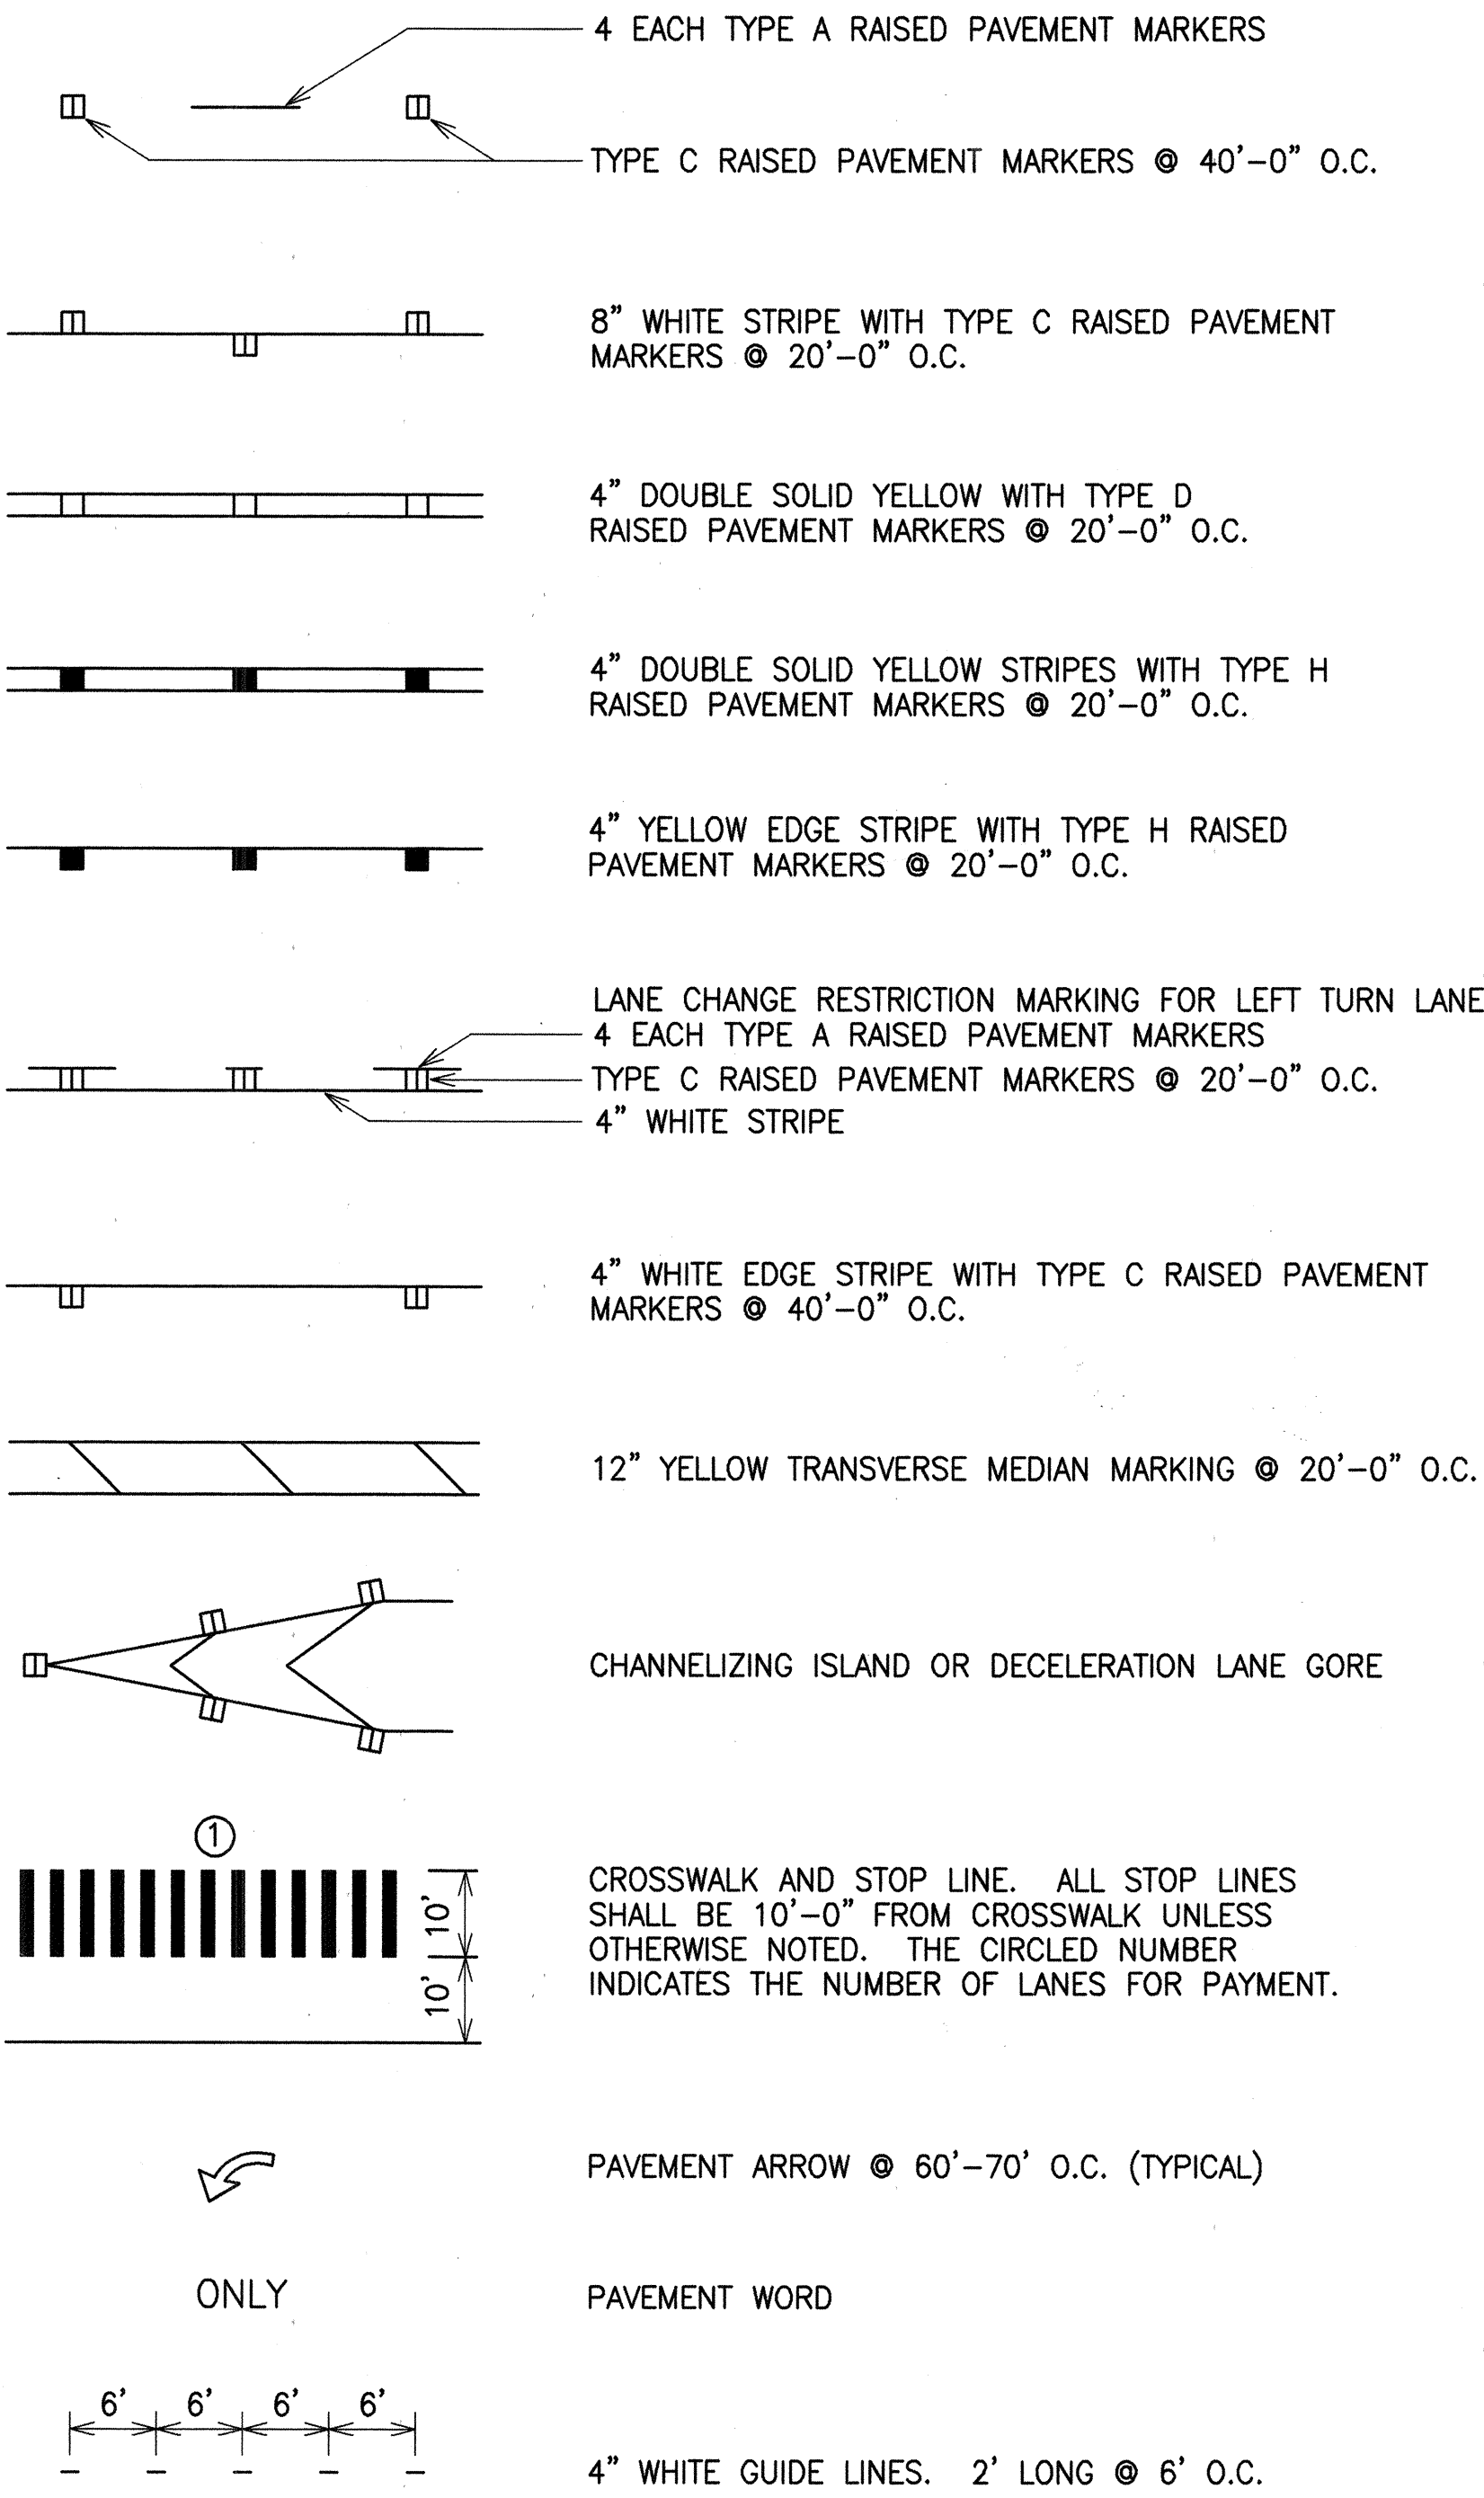

COLORS

LEGEND - BLACK (NON-REFLECTIVE)  
BACKGROUND - WHITE (REFLECTIVE)

R3-10 SIGN

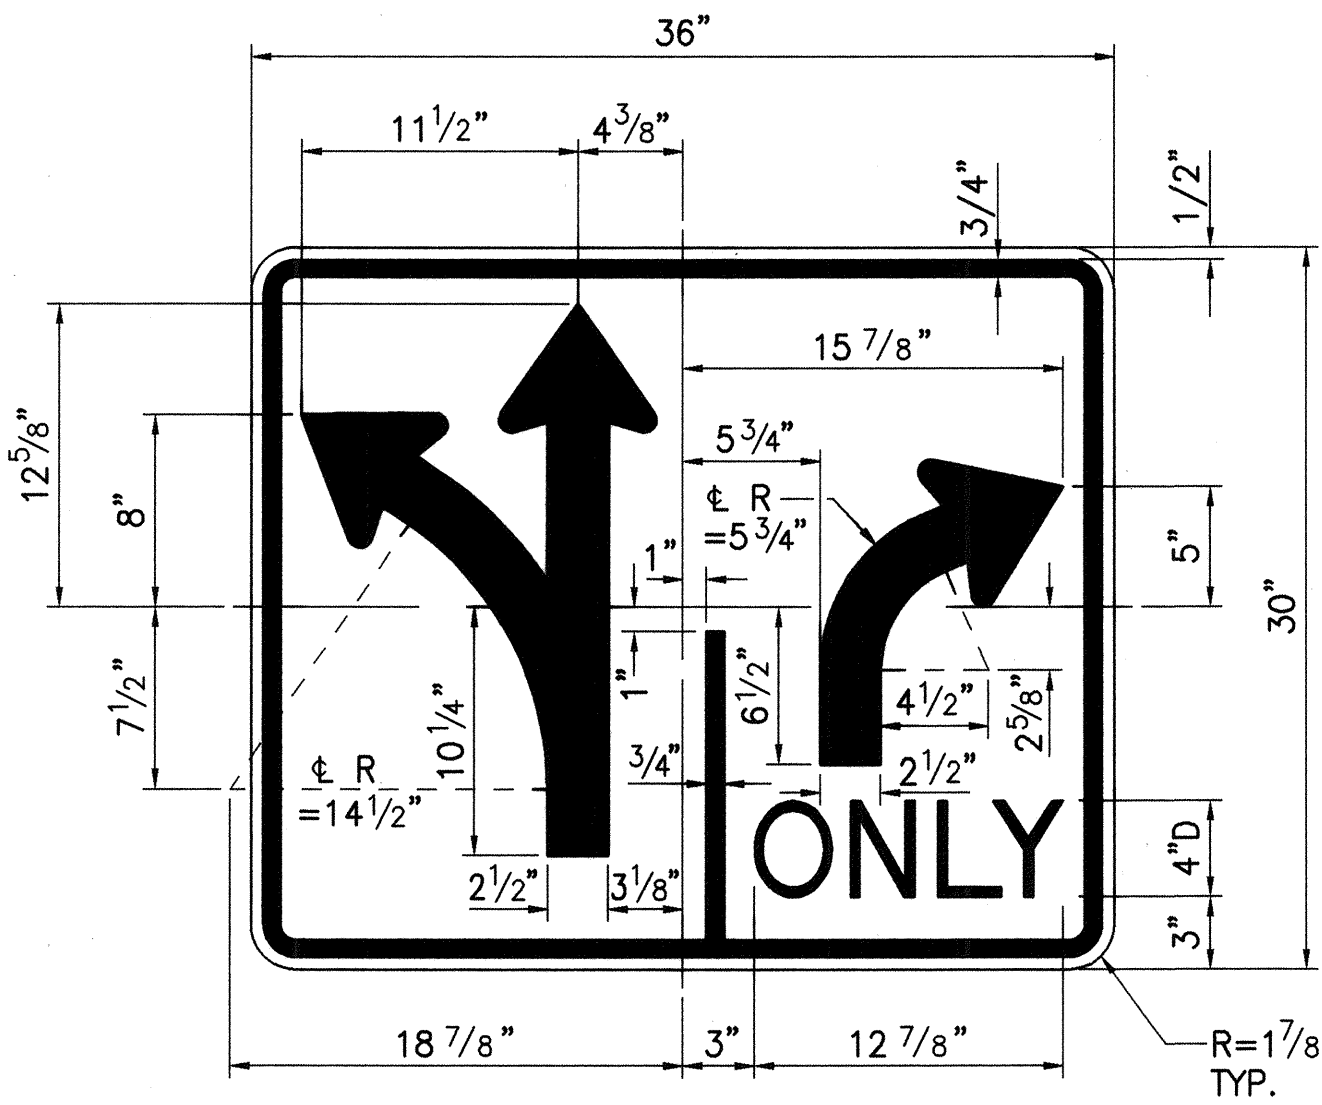

COLORS

LEGEND - BLACK (NON-REFLECTIVE)  
BACKGROUND - WHITE (REFLECTIVE)


R3-20 SIGN

LANE USE SIGN DETAILS

NOT TO SCALE

NOTES


- LAYOUT OF PAVEMENT MARKINGS AND STRIPING SHALL BE DONE BY THE CONTRACTOR AND APPROVED BY THE ENGINEER PRIOR TO ANY INSTALLATION WORK.
- EXISTING PAVEMENT MARKINGS NOT INCORPORATED IN THE FINAL TRAFFIC PATTERN SHALL BE REMOVED AS DIRECTED BY THE ENGINEER. COSTS SHALL BE INCIDENTAL TO THE VARIOUS PAVEMENT MARKING ITEMS.
- RAISED PAVEMENT MARKERS SHALL NOT BE INSTALLED WITHIN CROSSWALKS.
- FINAL LOCATIONS OF ALL SIGNS SHALL BE APPROVED BY THE ENGINEER PRIOR TO ANY INSTALLATION WORK.
- EXISTING SIGNS NOT SHOWN ON THESE PLANS SHALL REMAIN AS POSTED UNLESS OTHERWISE DIRECTED BY THE ENGINEER. REMOVAL AND DISPOSAL OF EXISTING SIGNS AND/OR POSTS AS DESIGNATED ON THESE PLANS SHALL BE INCIDENTAL TO THE VARIOUS SIGNING ITEMS.
- FINAL LOCATIONS OF ALL STOP LINES SHALL BE APPROVED BY THE ENGINEER PRIOR TO INSTALLATION.
- ALL PAVEMENT STRIPING SHALL BE AS NOTED ON THE LEGEND OR PLANS.
- ALL PAVEMENT MARKINGS AND STRIPING SHALL BE THERMOPLASTIC EXTRUSION.

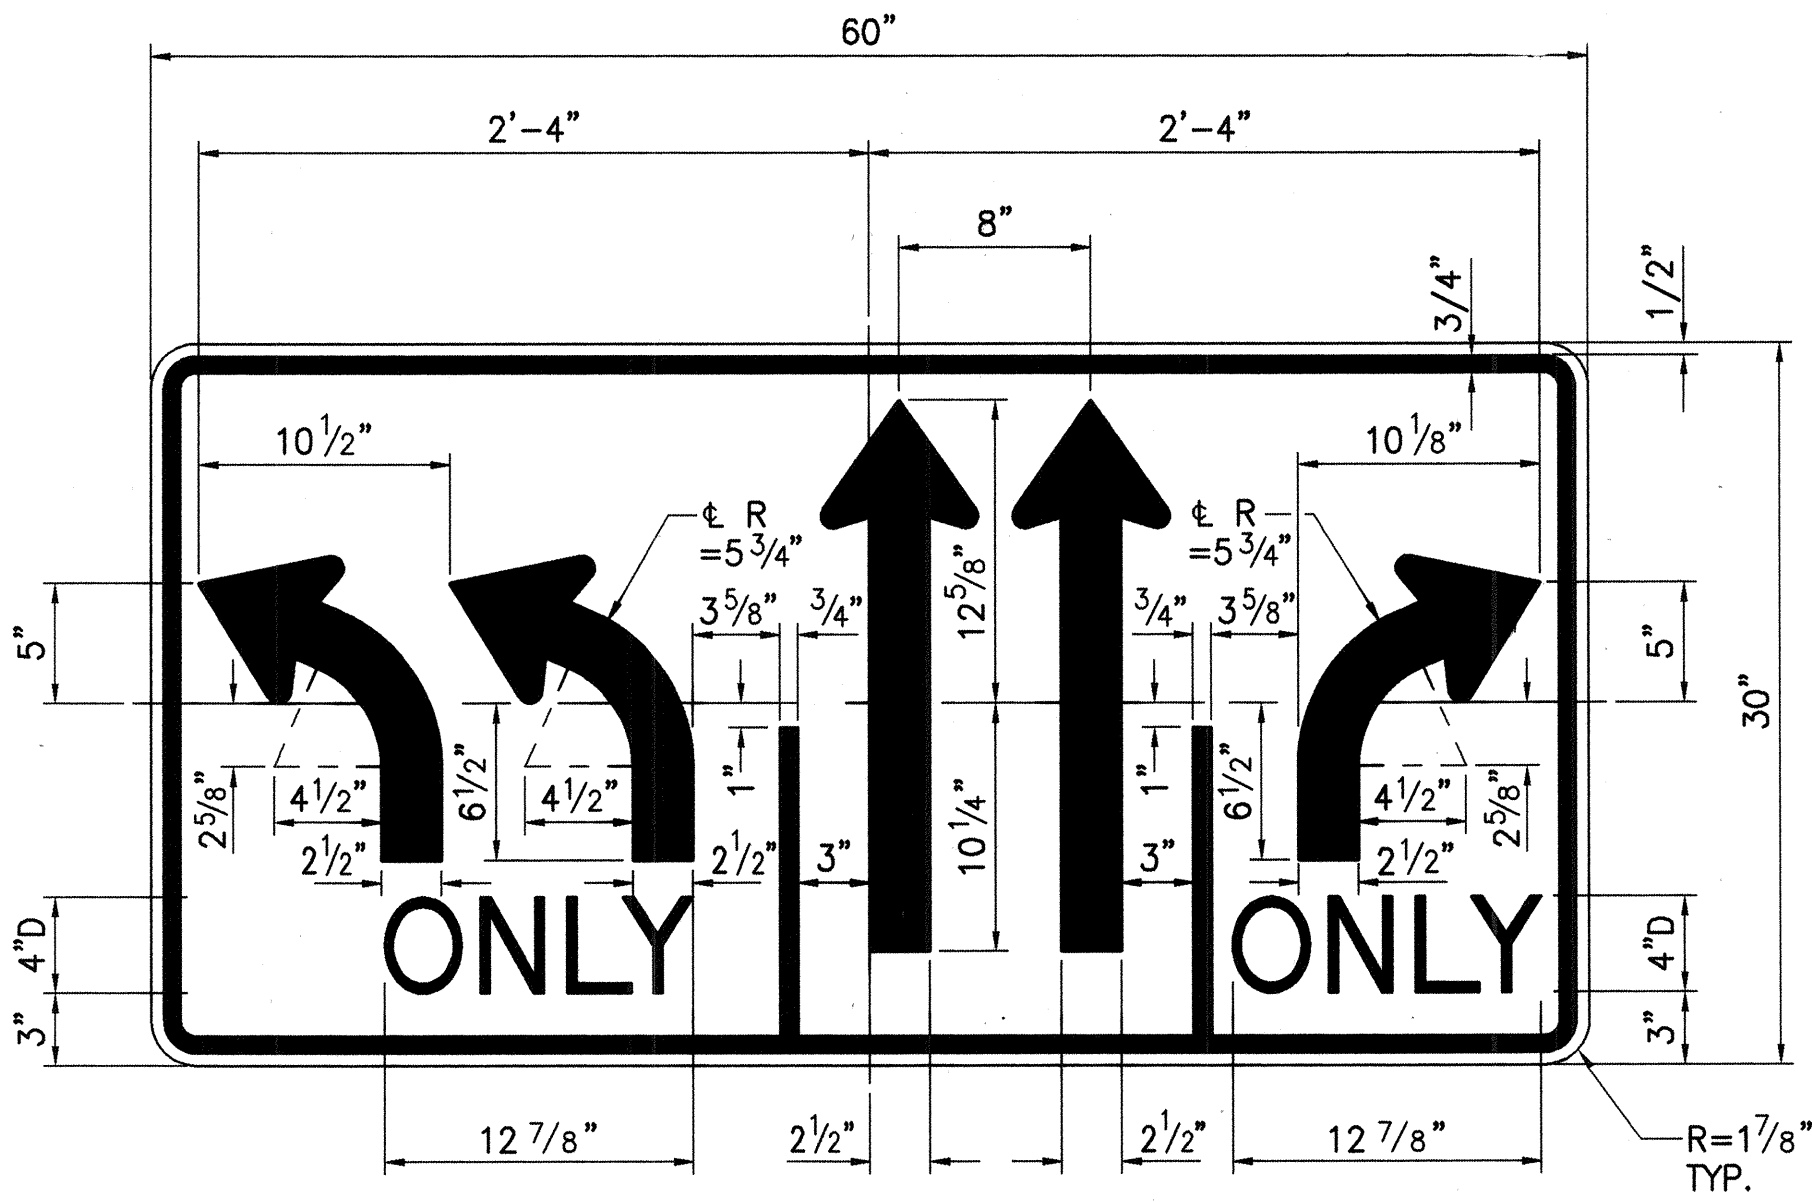

COLORS

LEGEND - BLACK (NON-REFLECTIVE)  
BACKGROUND - WHITE (REFLECTIVE)

R3-40 SIGN

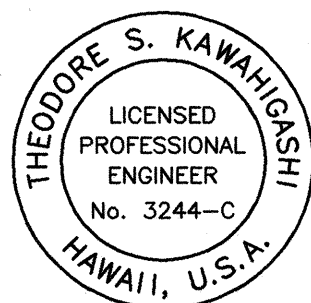

THIS WORK WAS PREPARED BY ME  
OR UNDER MY SUPERVISION  
*Theodore S. Kawahigashi*  
Signature

STATE OF HAWAII  
DEPARTMENT OF TRANSPORTATION  
HIGHWAYS DIVISION  
**PAVEMENT MARKING LEGEND,  
DETAILS AND NOTES**  
HANA HIGHWAY  
INTERSECTION IMPROVEMENTS  
AT HOBRON AVENUE  
FAP NO. STP-036-1(12)

Scale: As Noted Date: MAR. 1999

SHEET NO. 1 OF 1 SHEETS