
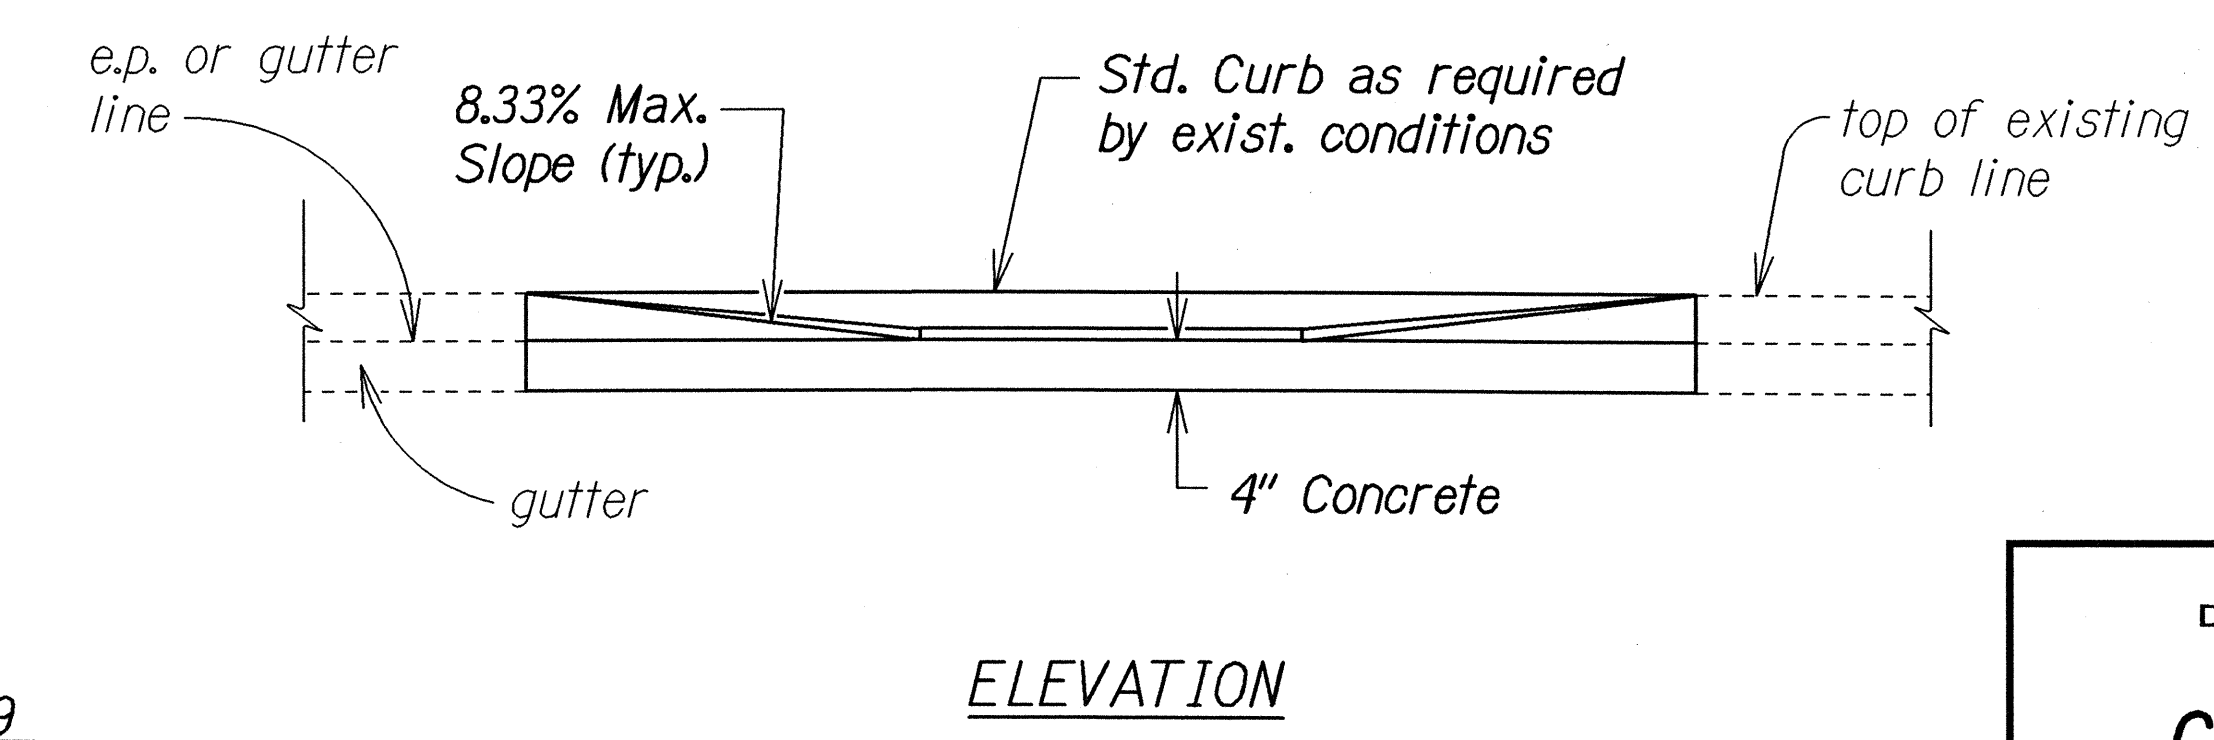
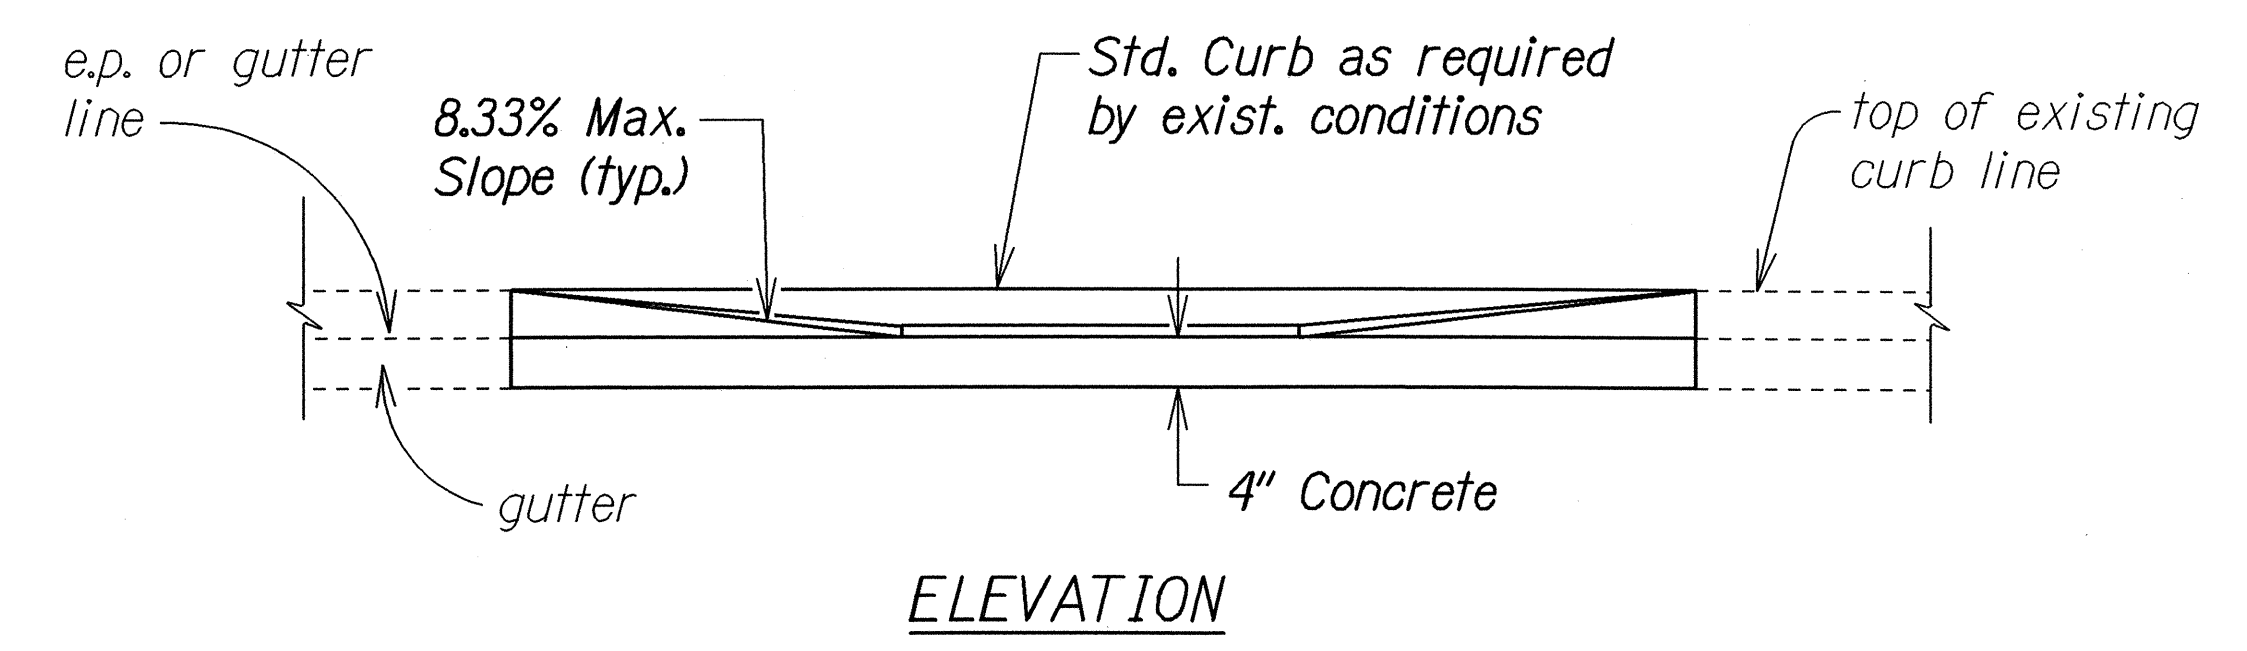
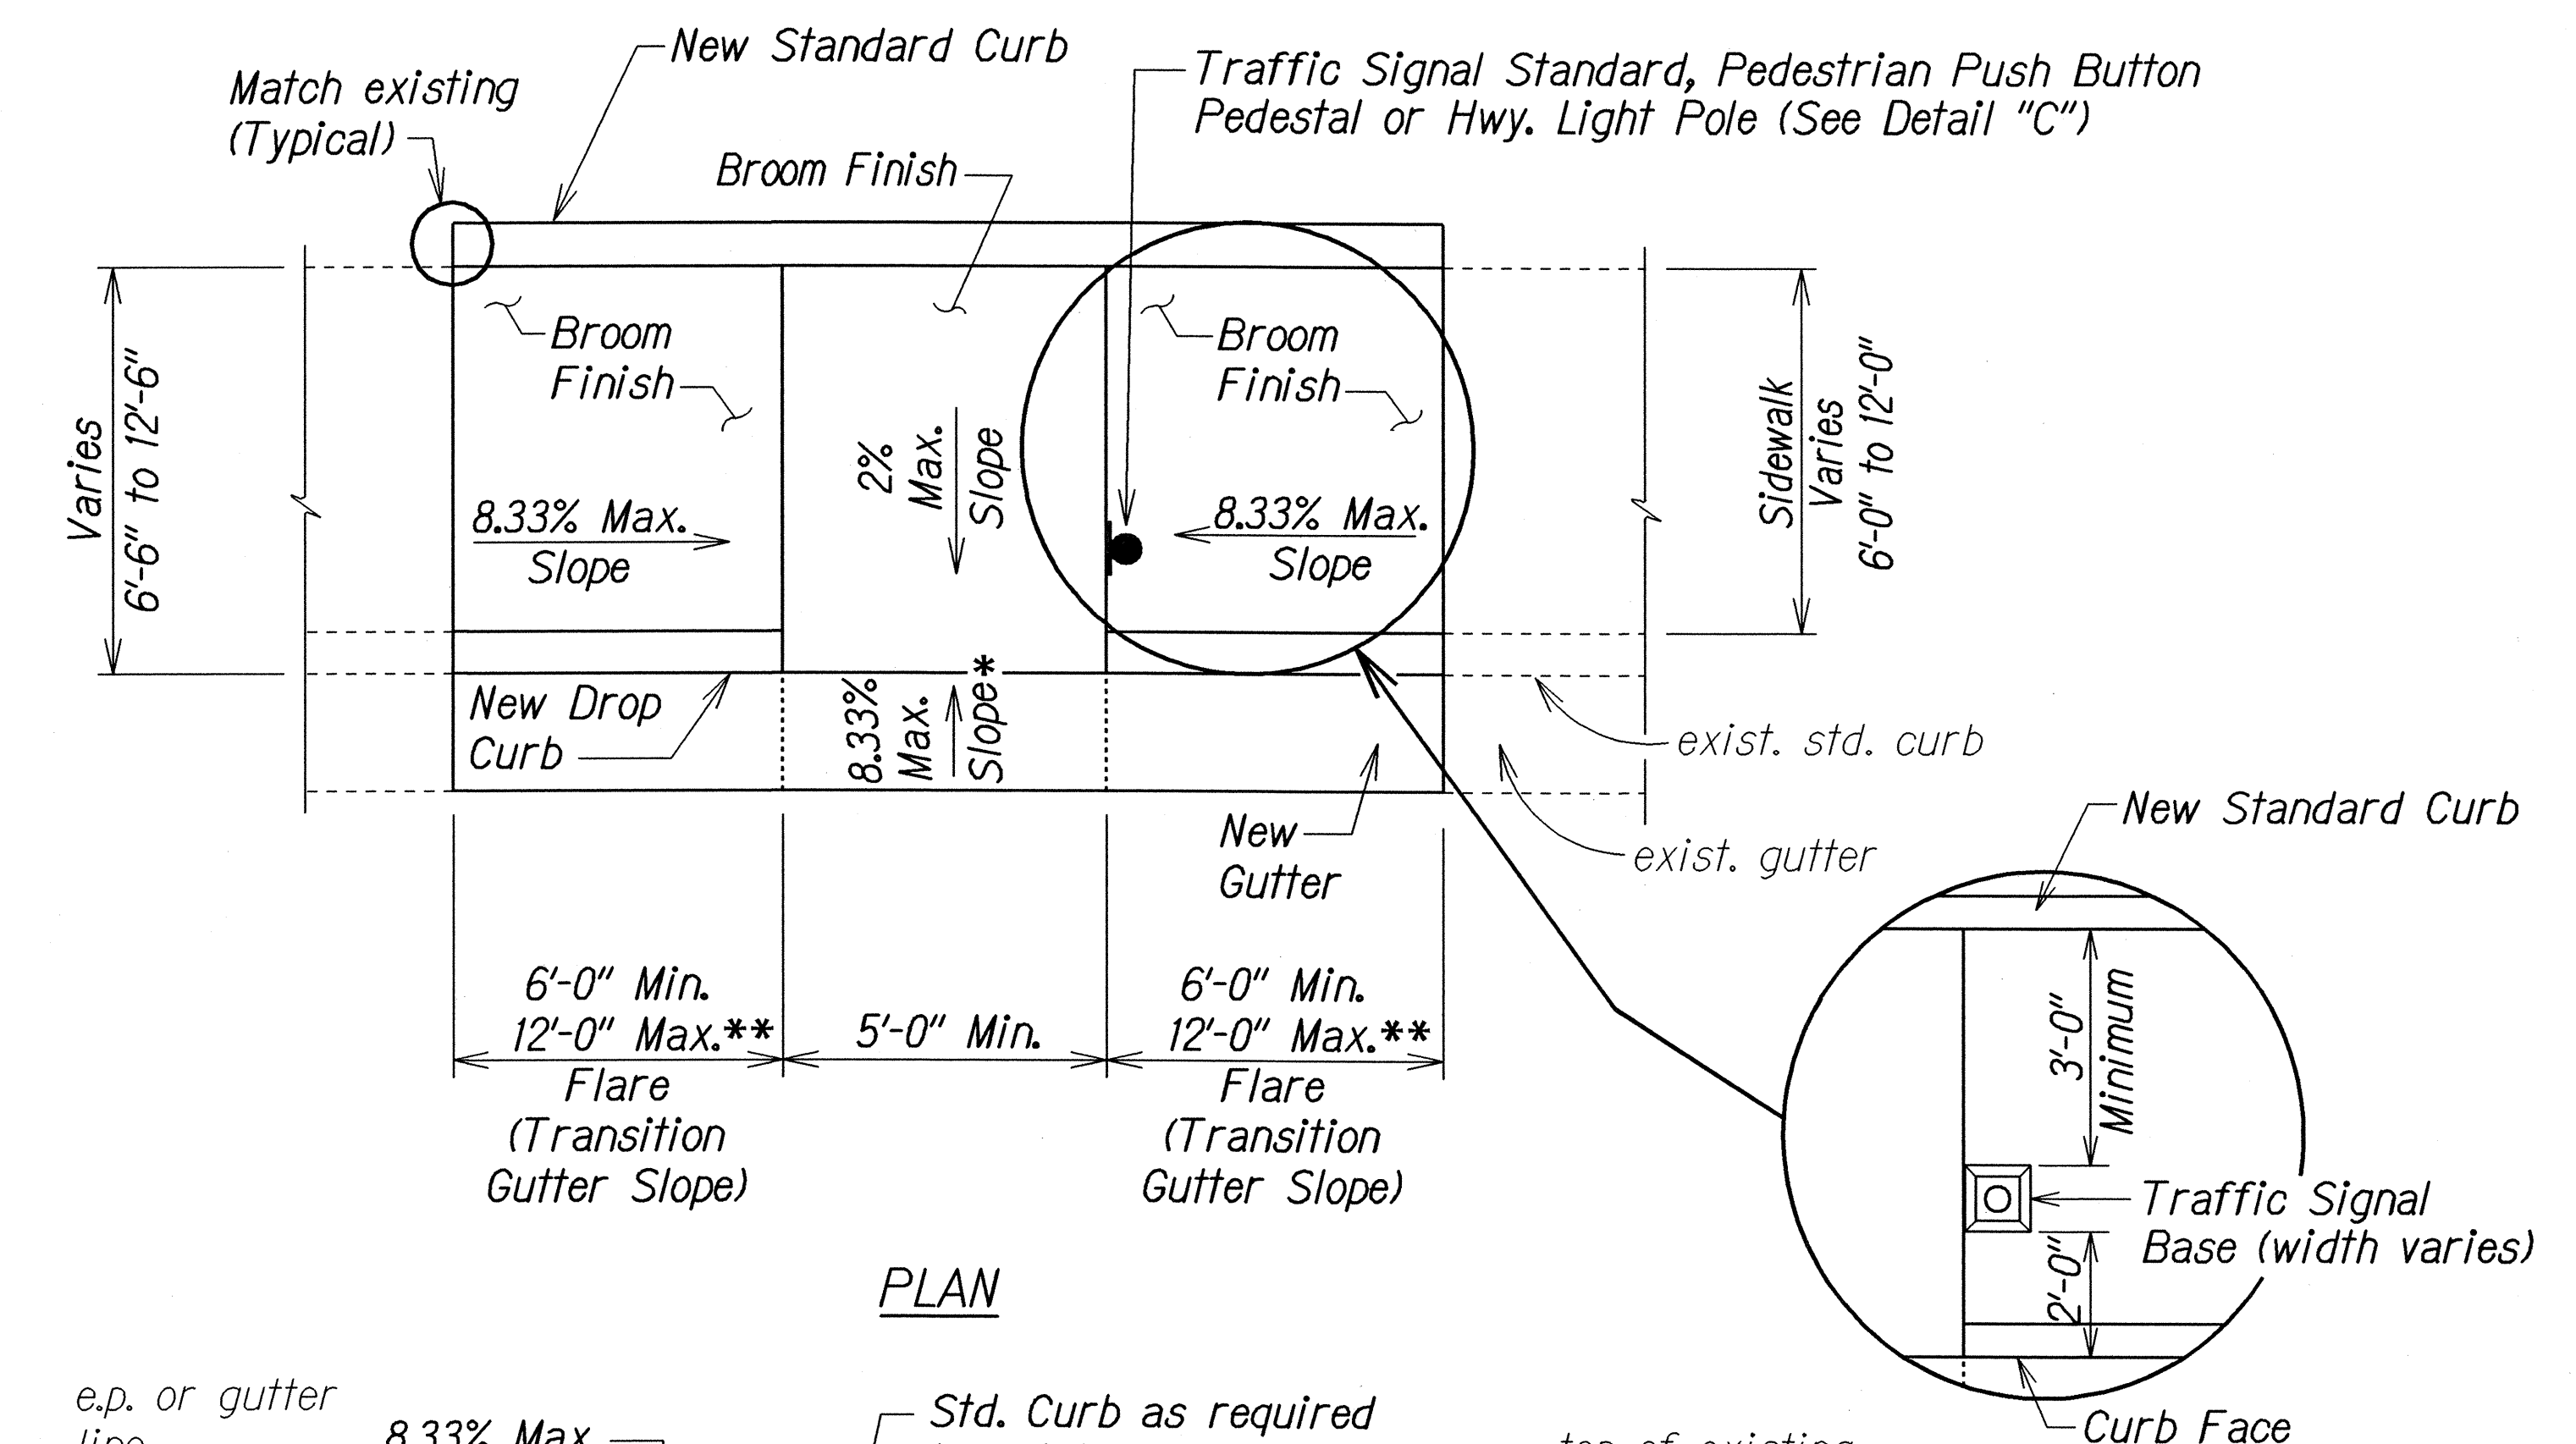
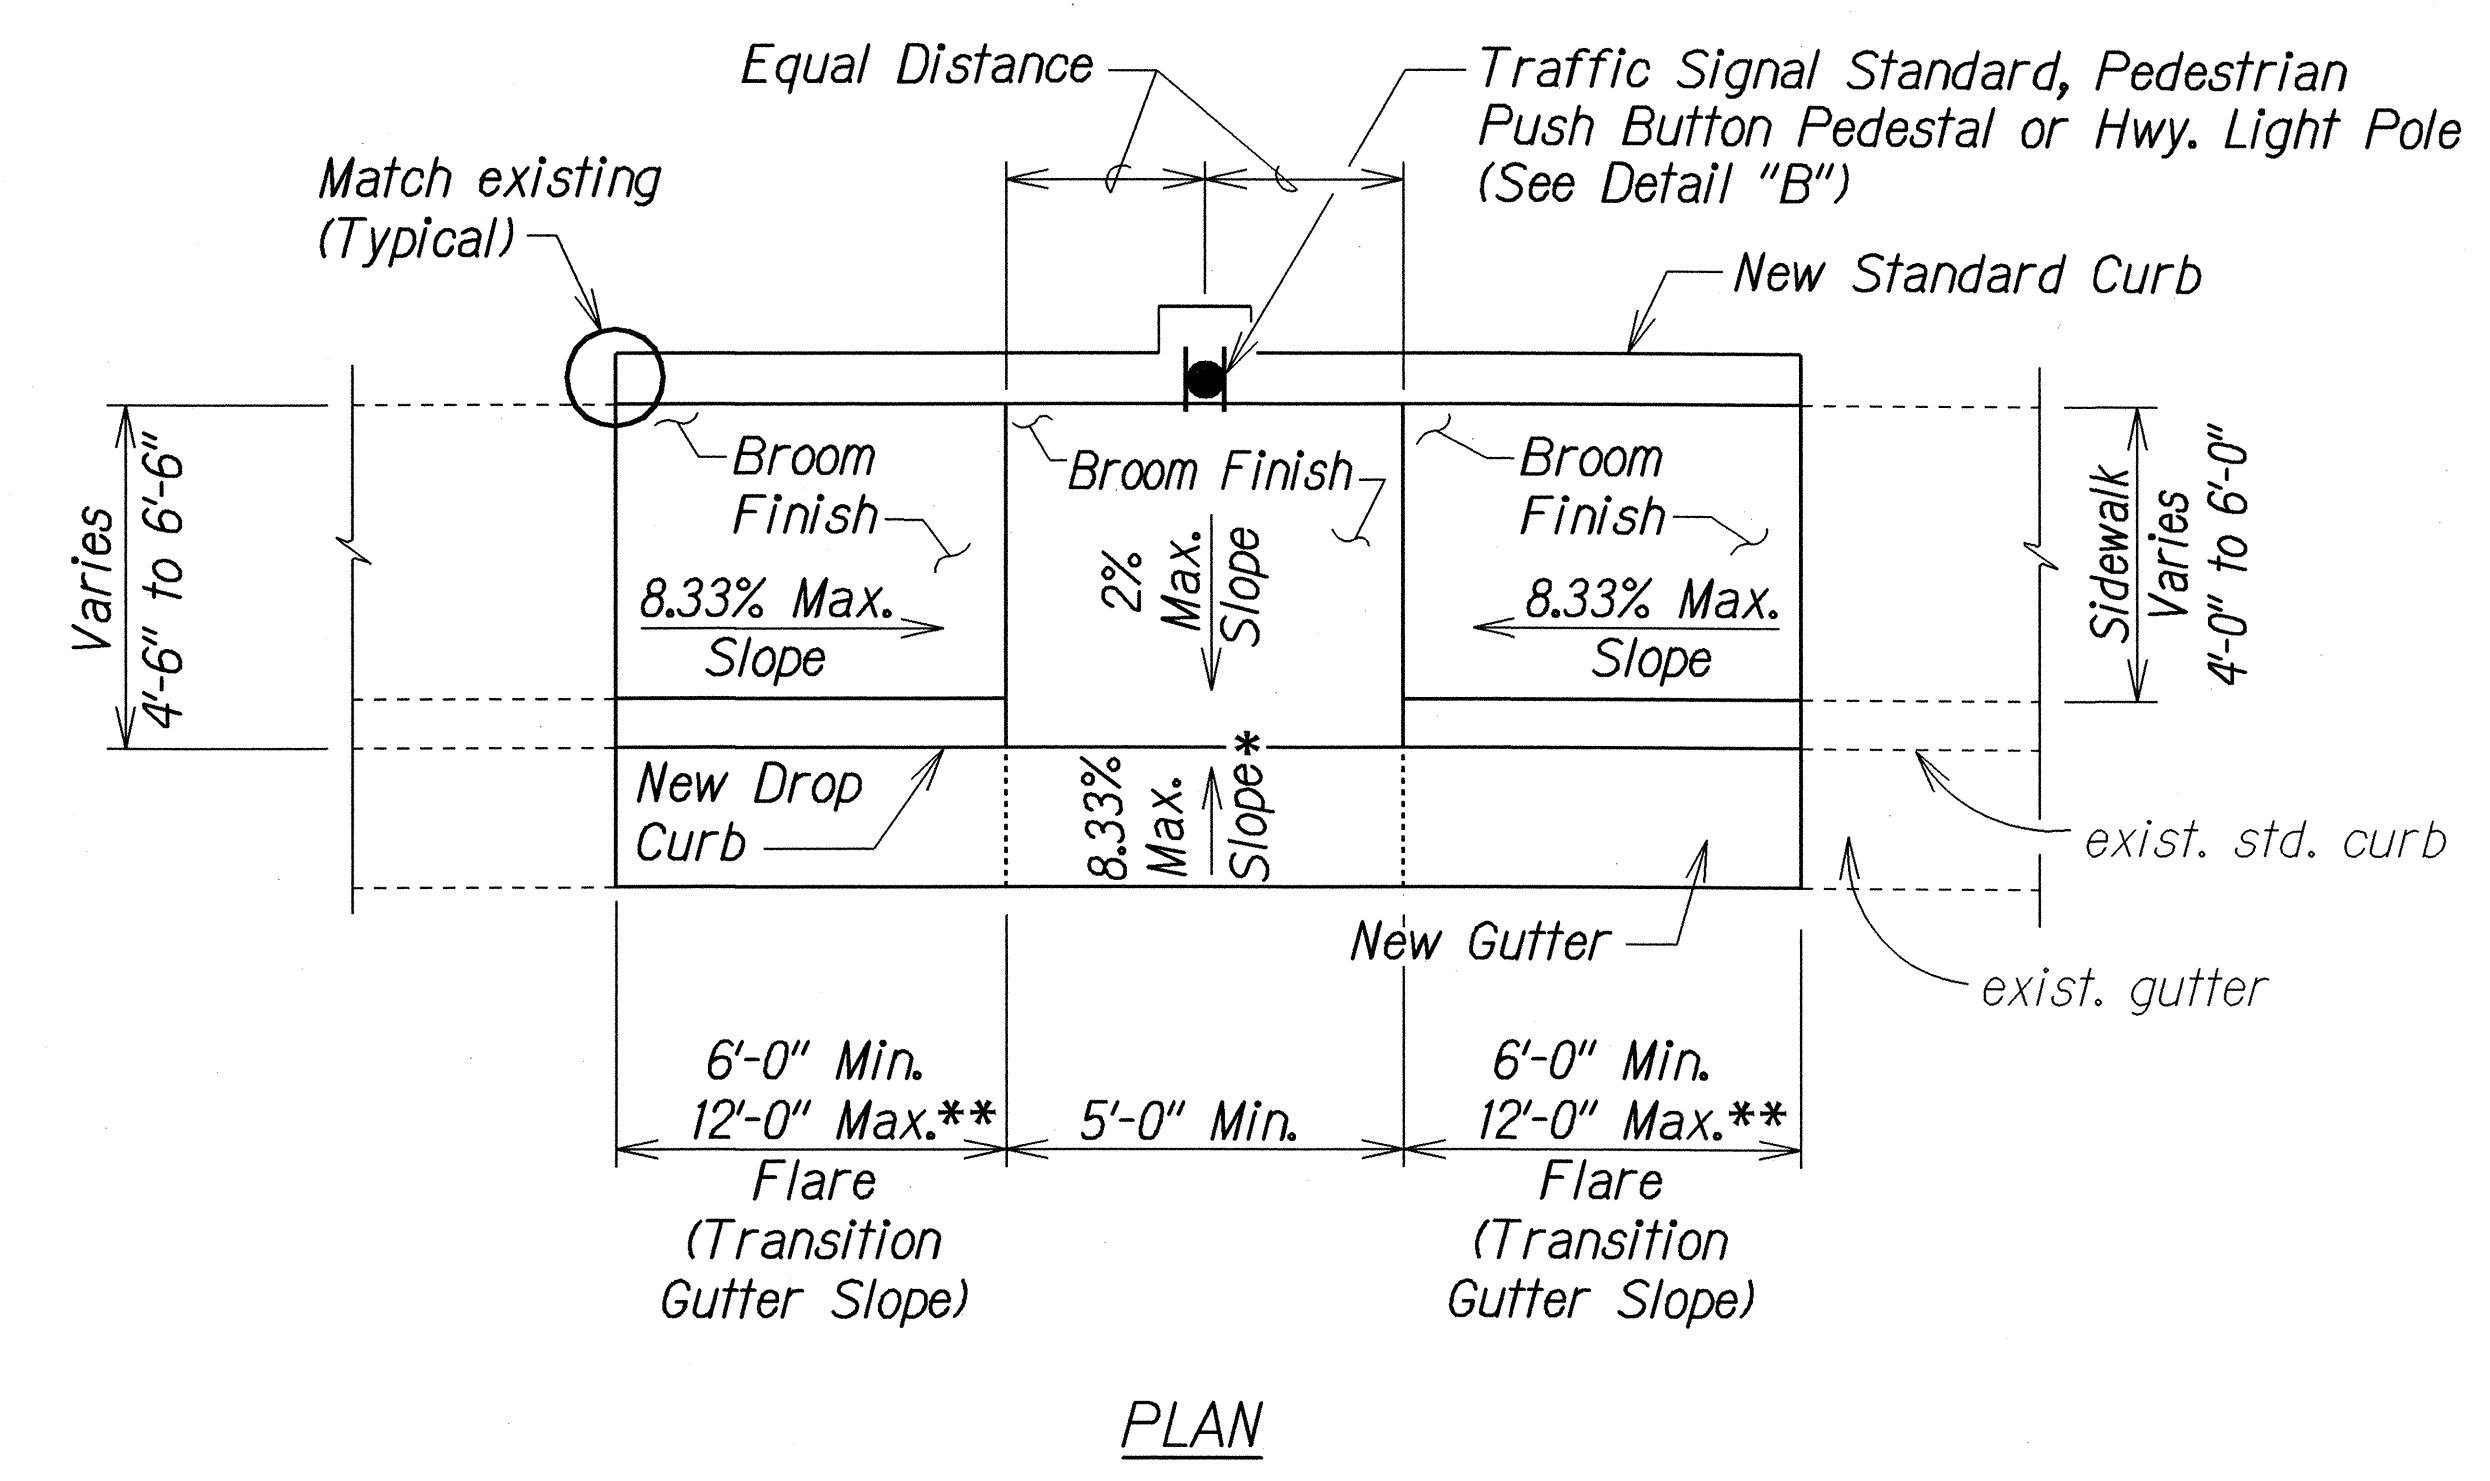
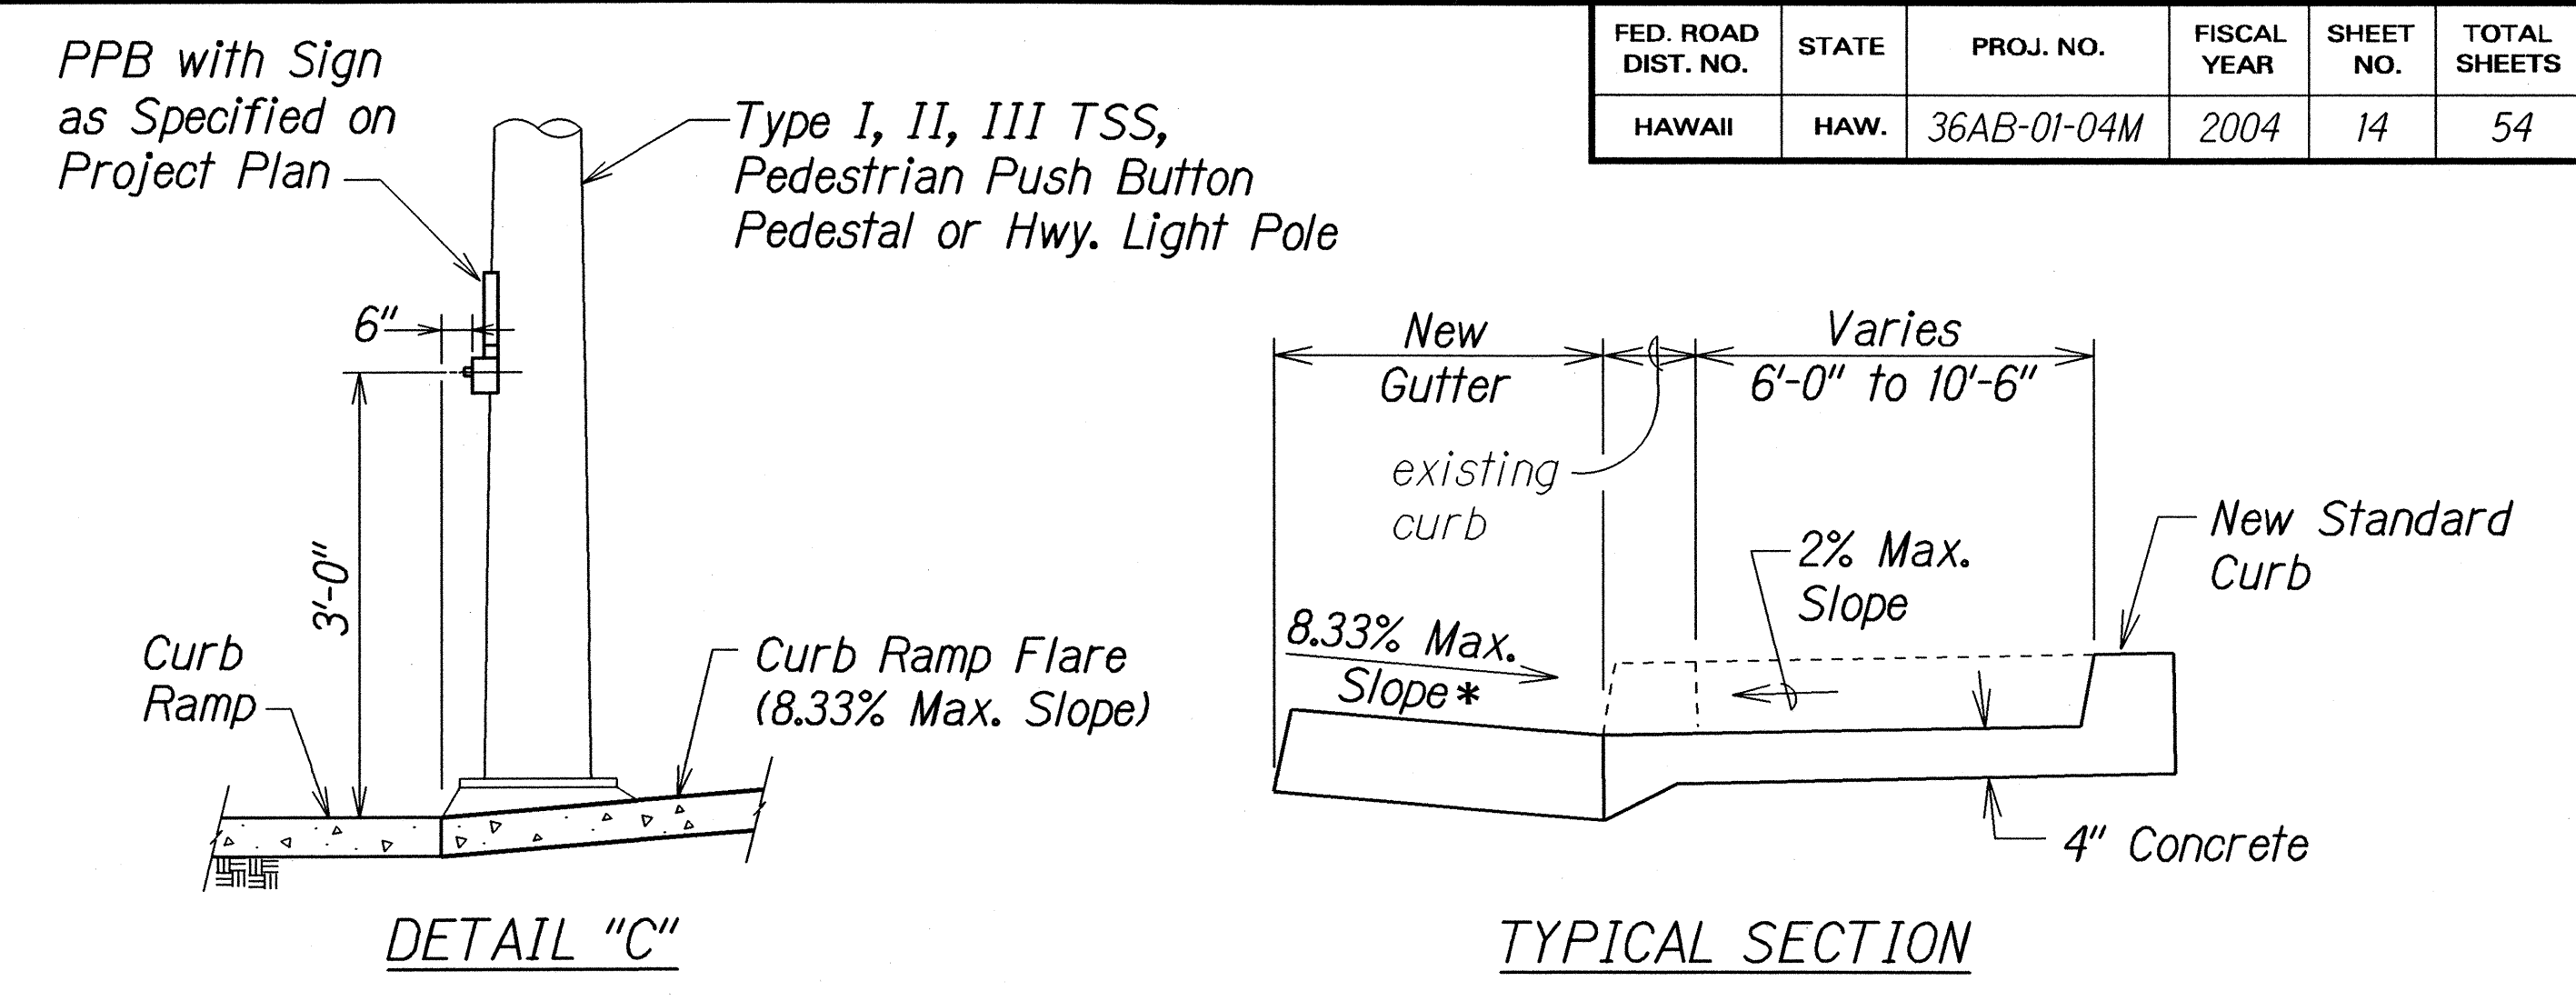


FED. ROAD DIST. NO.	STATE	PROJ. NO.	FISCAL YEAR	SHEET NO.	TOTAL SHEETS
HAWAII	HAW.	36AB-01-04M	2004	14	54

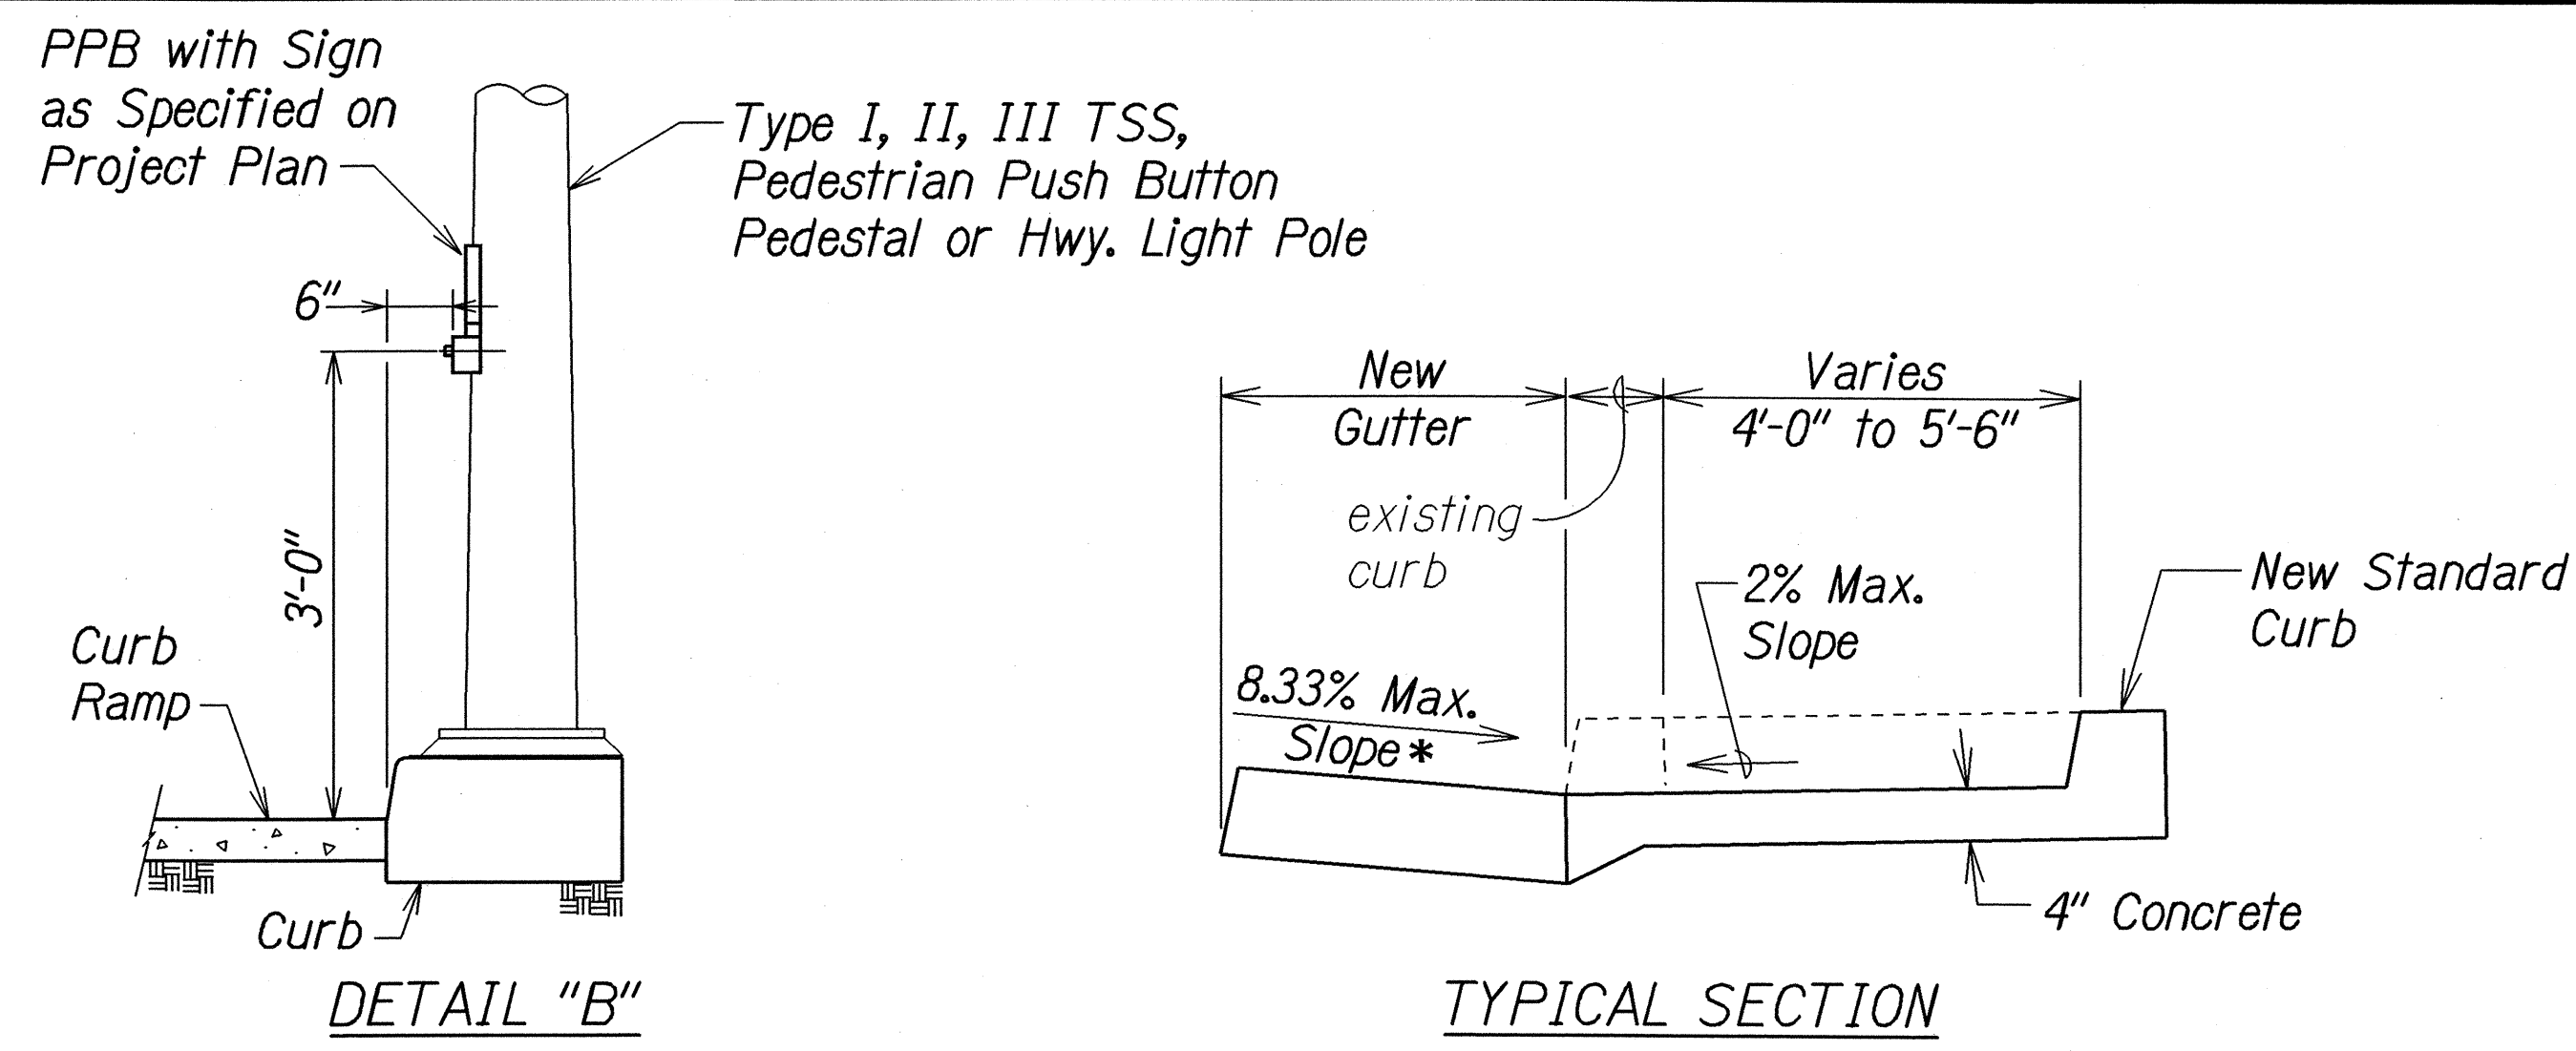

**CURB RAMP - TYPE "B"**  
 SIDEWALK WIDTH 4'-0" OR GREATER  
 BUT LESS THAN 6'-0" WIDTH

**CURB RAMP - TYPE "B" MODIFIED**  
 SIDEWALK WIDTH 6'-0" OR GREATER  
 BUT LESS THAN 12'-0" WIDTH

\* See Curb Ramp and Sidewalk Note No. 9  
 \*\* The slope of the ramp shall take precedence over the length of the ramp. If the maximum slope of a ramp cannot be met within a length of 12 feet, then the slope of the ramp shall be set when the length of the ramp is set at the maximum of 12 feet.

STATE OF HAWAII  
 DEPARTMENT OF TRANSPORTATION  
 HIGHWAYS DIVISION

**CURB RAMP DETAILS**

HANA HIGHWAY RESURFACING  
 Haleakala Highway to Hookipa Park  
 Project No. 36AB-01-04M

Not to Scale Date: February, 2004

SHEET No. 1 OF 1 SHEETS

R 02-05-02 TE-69 sh. 3 of 6  
 tdl/usr2/traffic/std/curbrampb.dgn  
 SURVEY PLOTTED BY: DATE: \_\_\_\_\_  
 DRAWN BY: \_\_\_\_\_  
 CHECKED BY: \_\_\_\_\_  
 NOTE BOOK  
 ORIGINAL PLAN  
 NO. \_\_\_\_\_