



NOTES:

- Foundation shall be Class B concrete placed against undisturbed material.
- Backfill shall be complete and adjacent surface improvements prepared prior to erection of the post.
- 1/2-inch expansion joint material shall be placed between the foundation and abutting concrete paving.
- CIDH - Cast in Drilled Hole.
- Location of call box unit shall be based on the direction of Traffic, except for installation behind barrier rail. See details Sheet G1, or as directed by the Engineer.

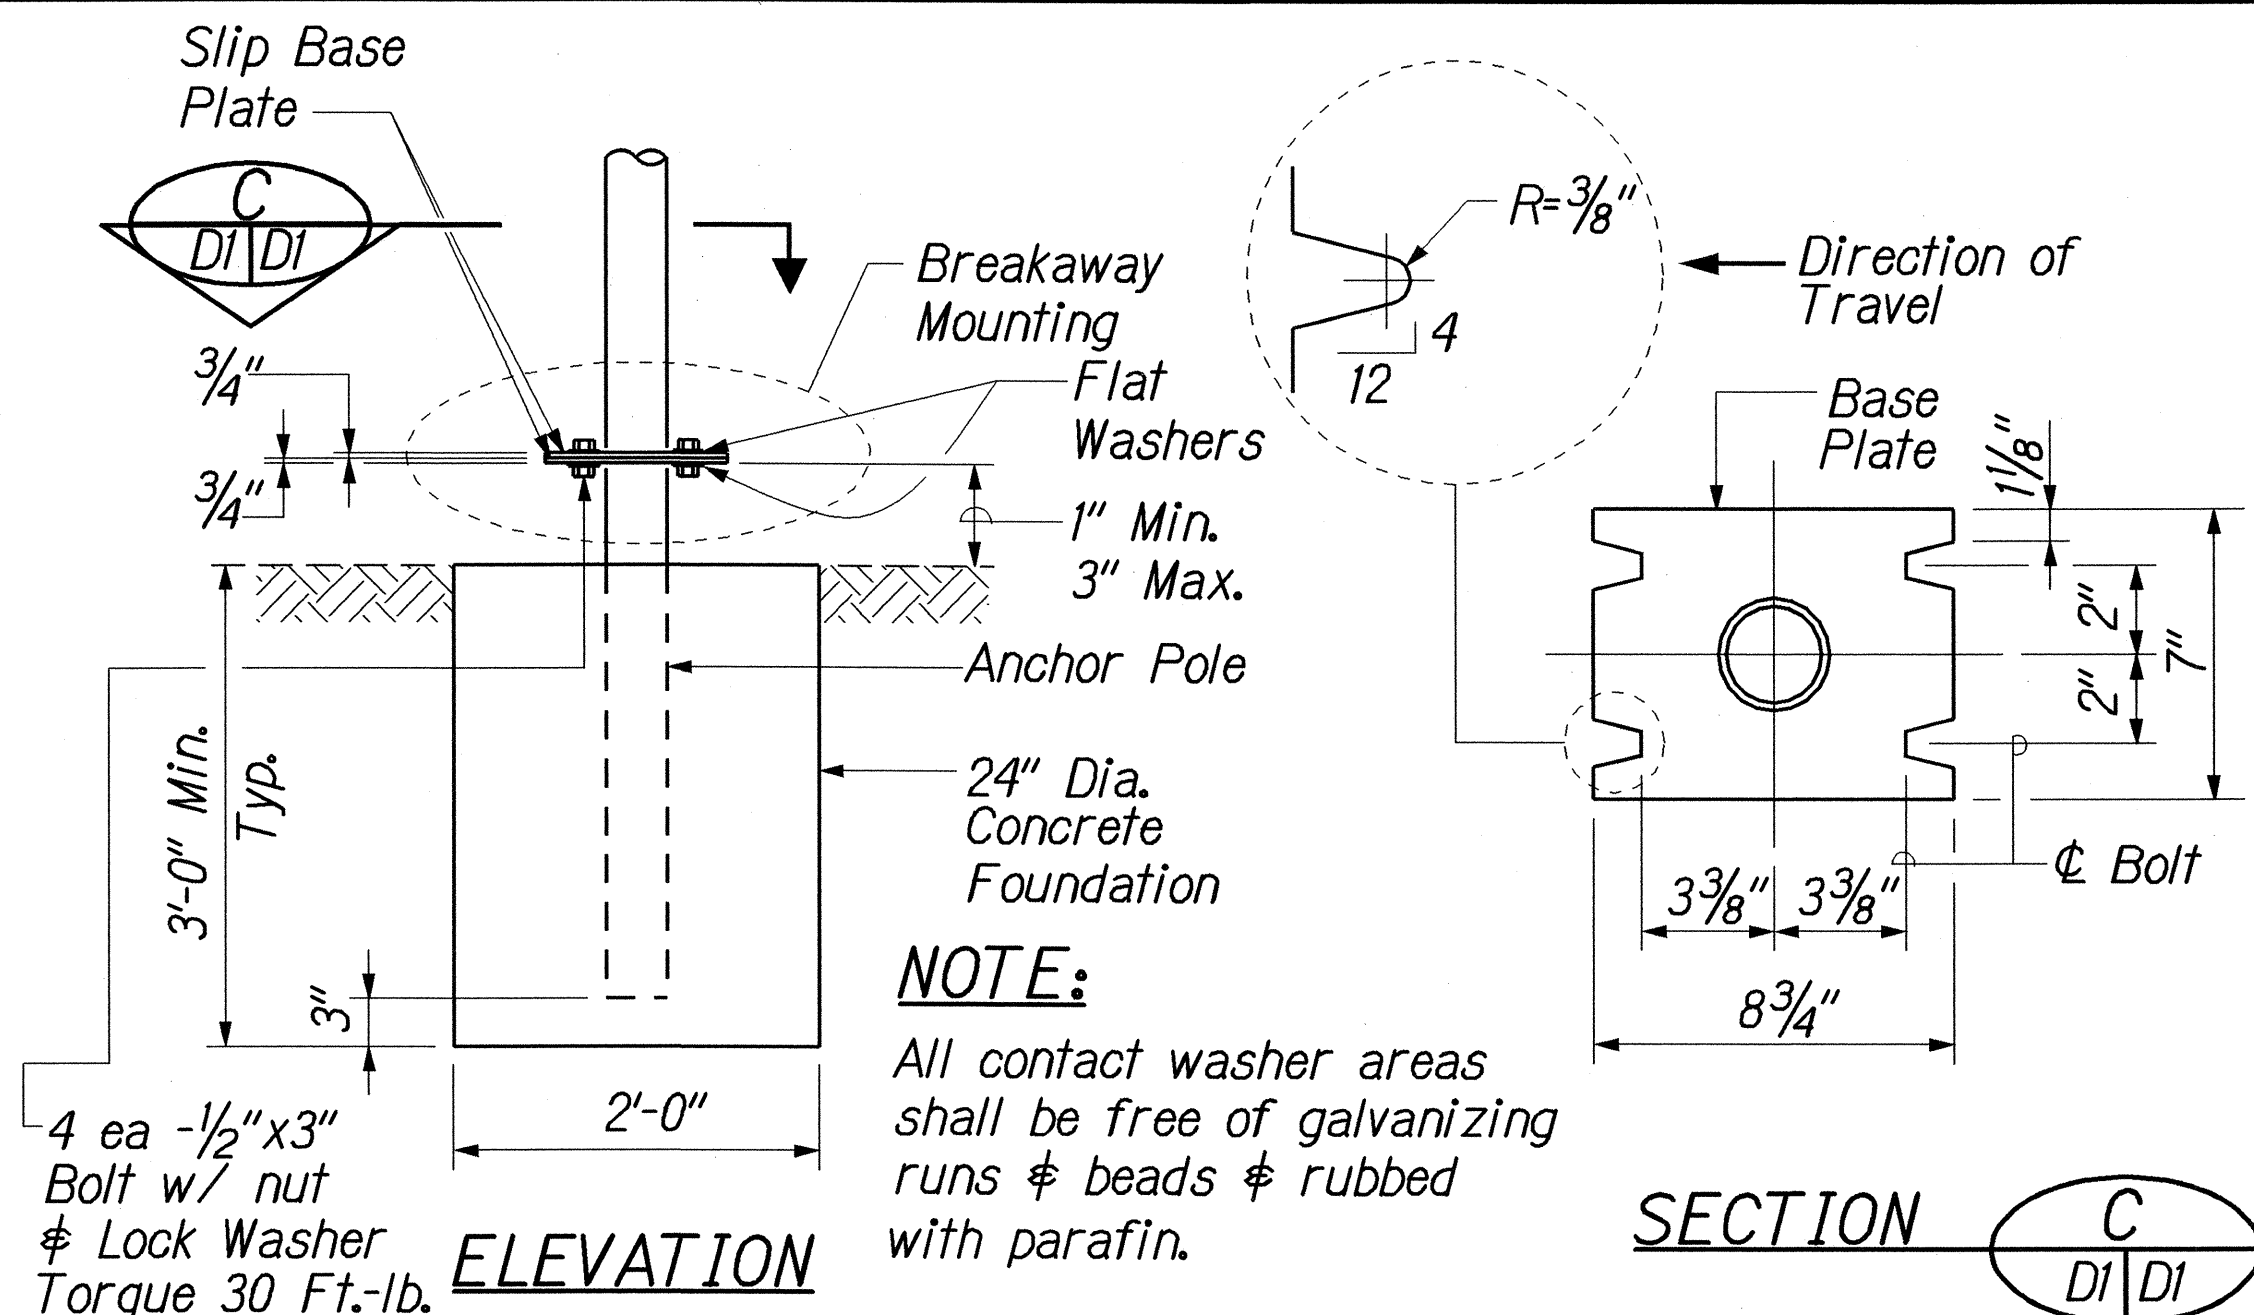


CIDH CONCRETE FOUNDATION WITH BREAKAWAY MOUNTING

Not To Scale

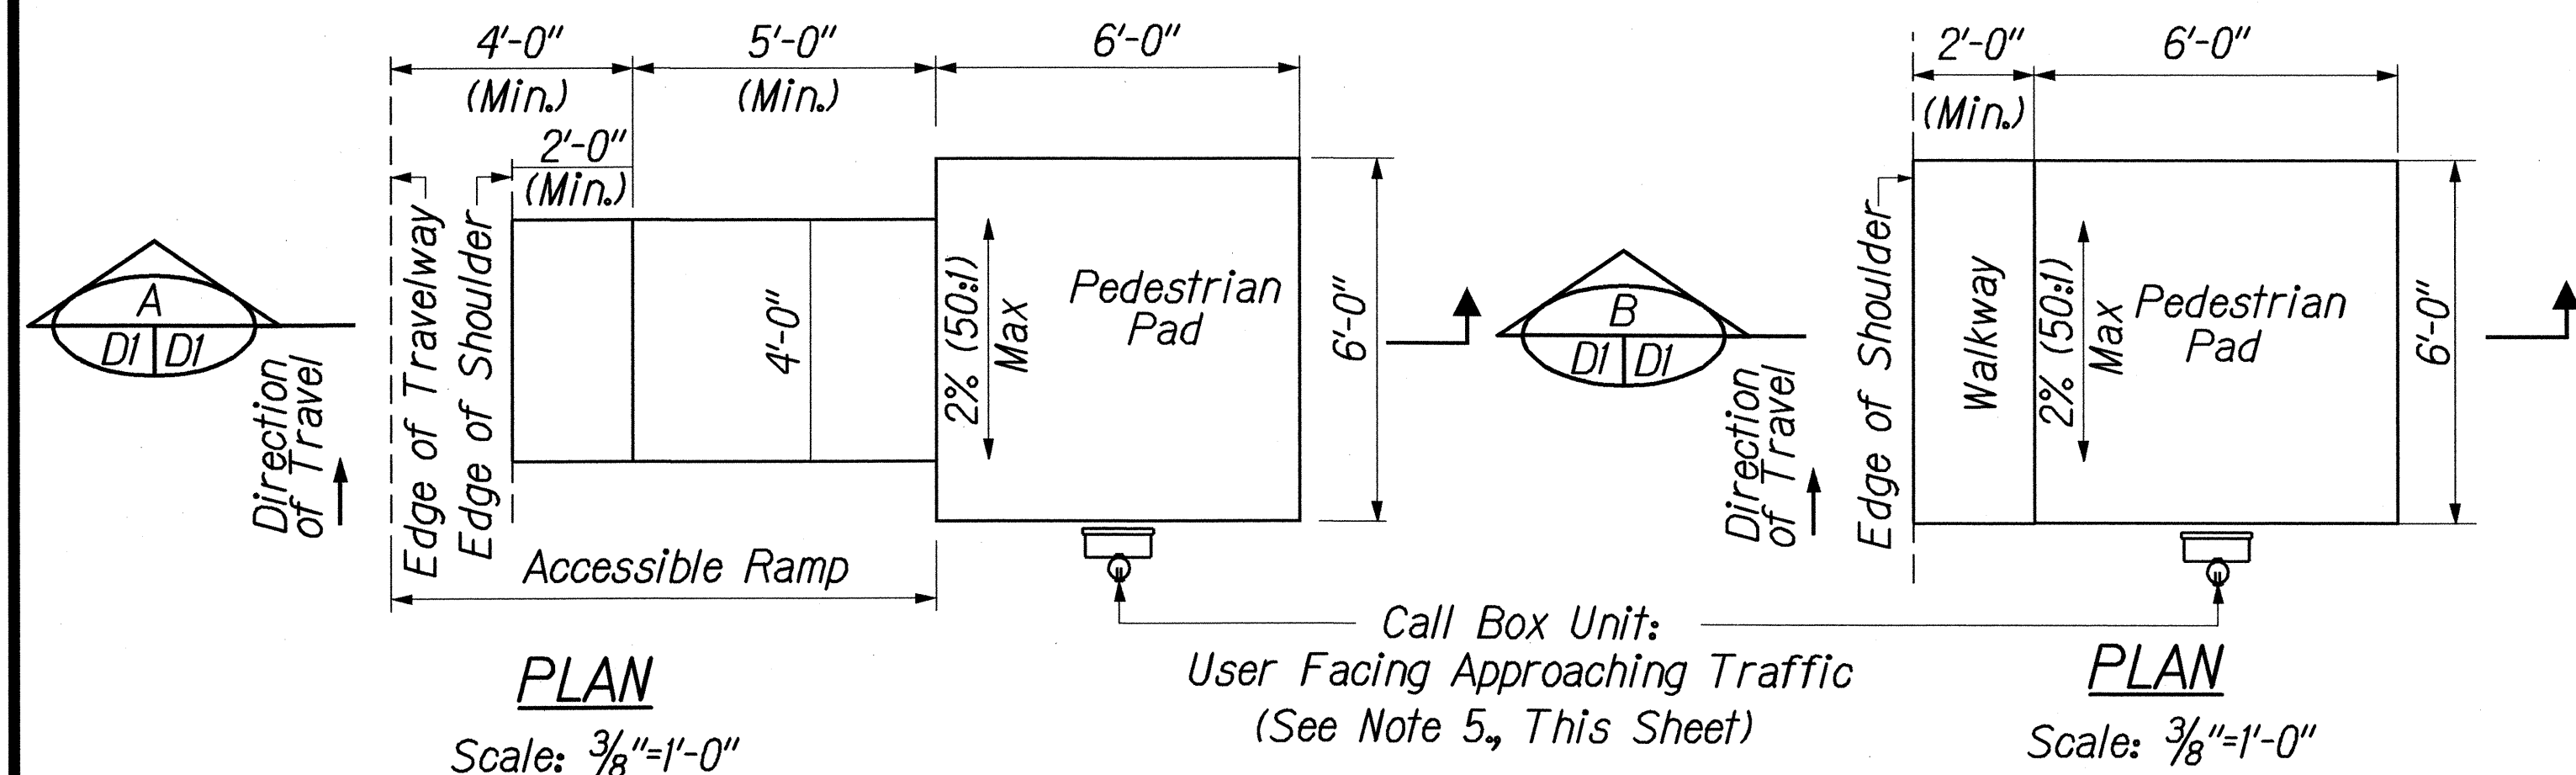

PLAN


Scale: 3/8"=1'-0"

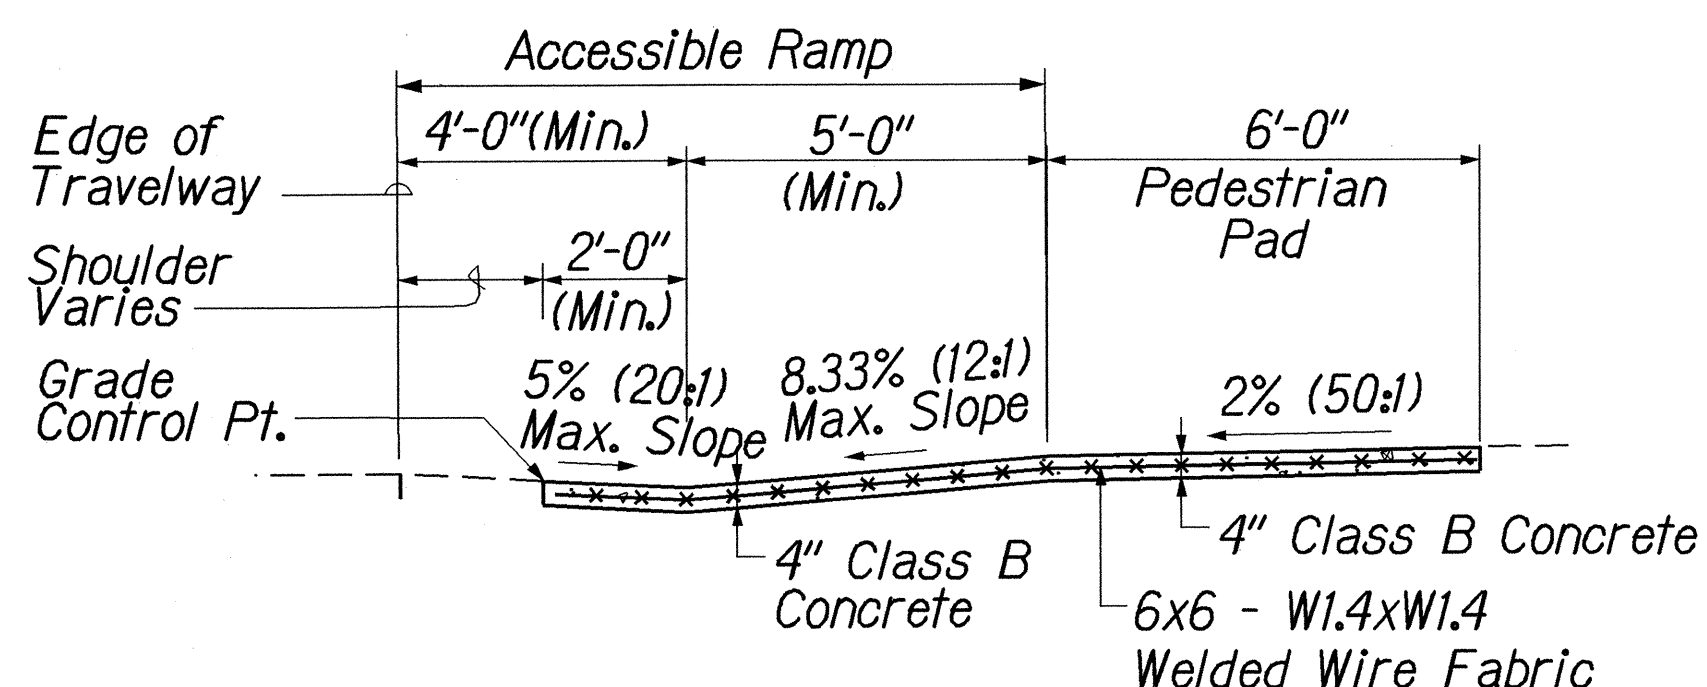

SECTION A

Scale: 3/8"=1'-0"


CONCRETE PEDESTRIAN PAD WITH ACCESSIBLE RAMP

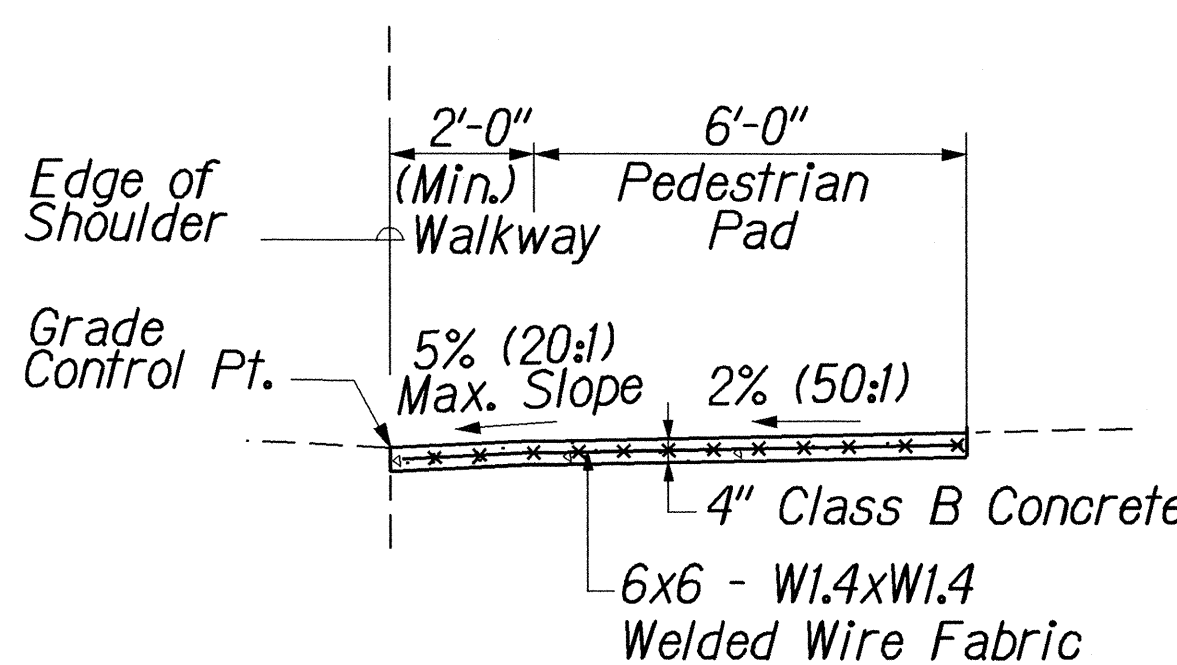

SECTION B


Scale: 3/8"=1'-0"

CONCRETE PEDESTRIAN PAD WITH WALKWAY

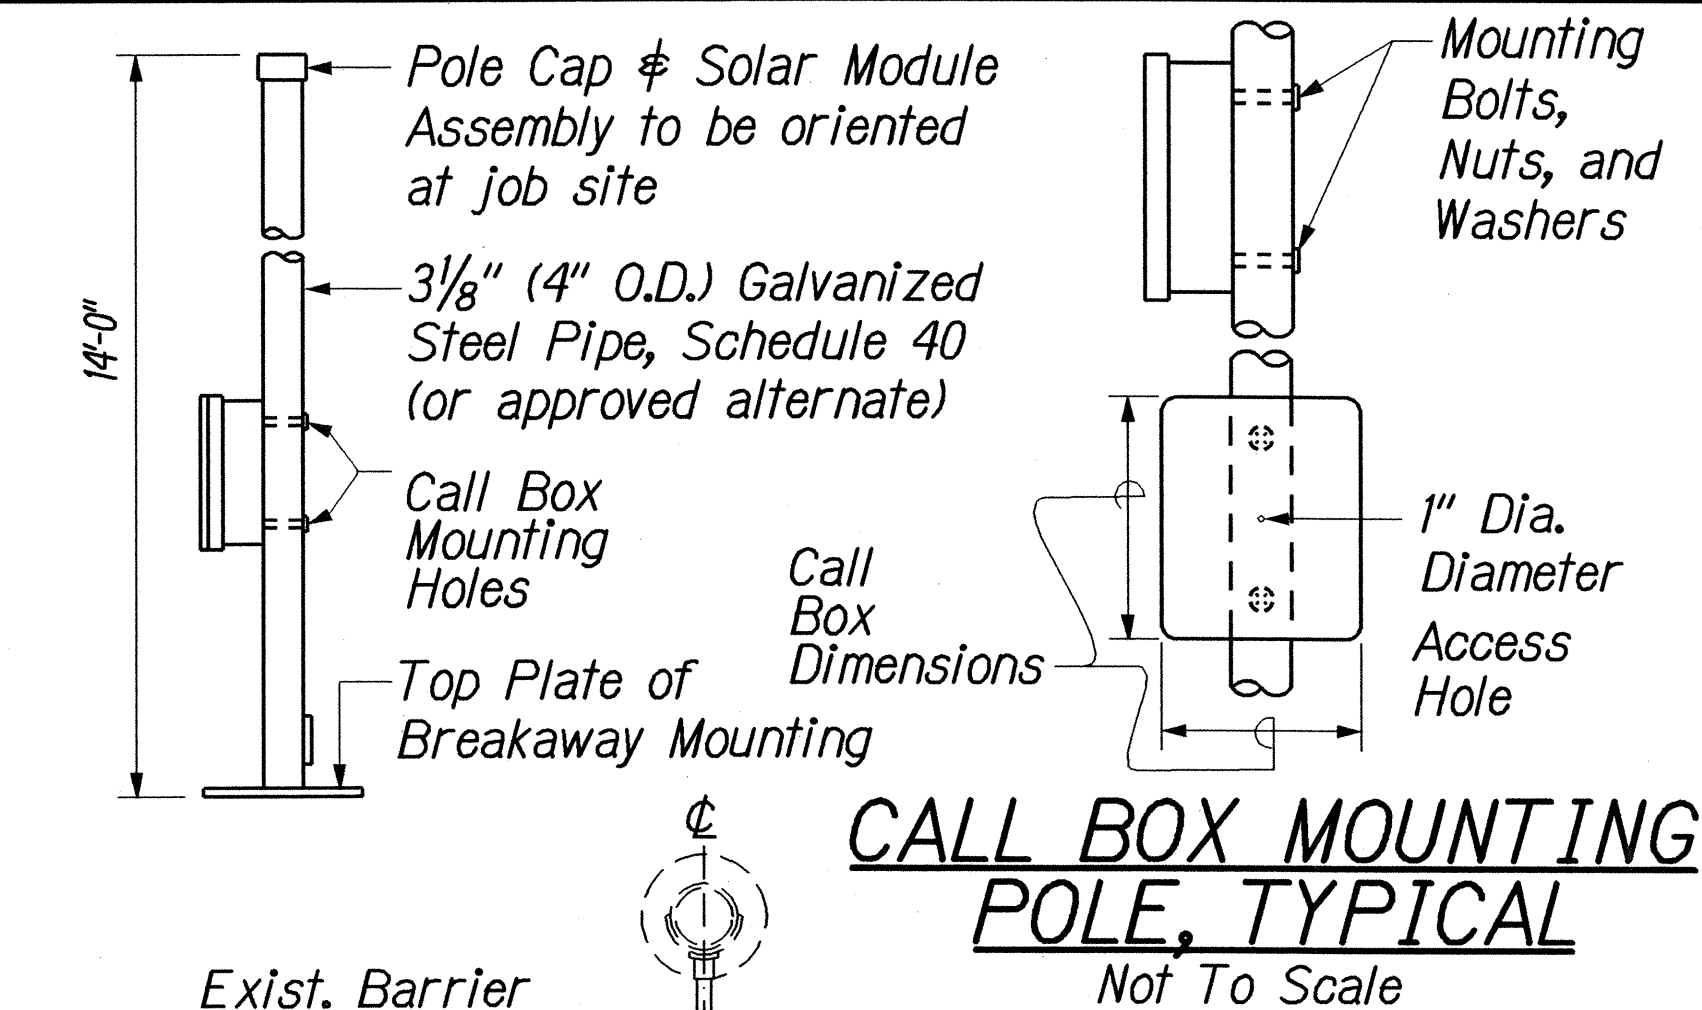


CALL BOX MOUNTING POLE, TYPICAL

Not To Scale

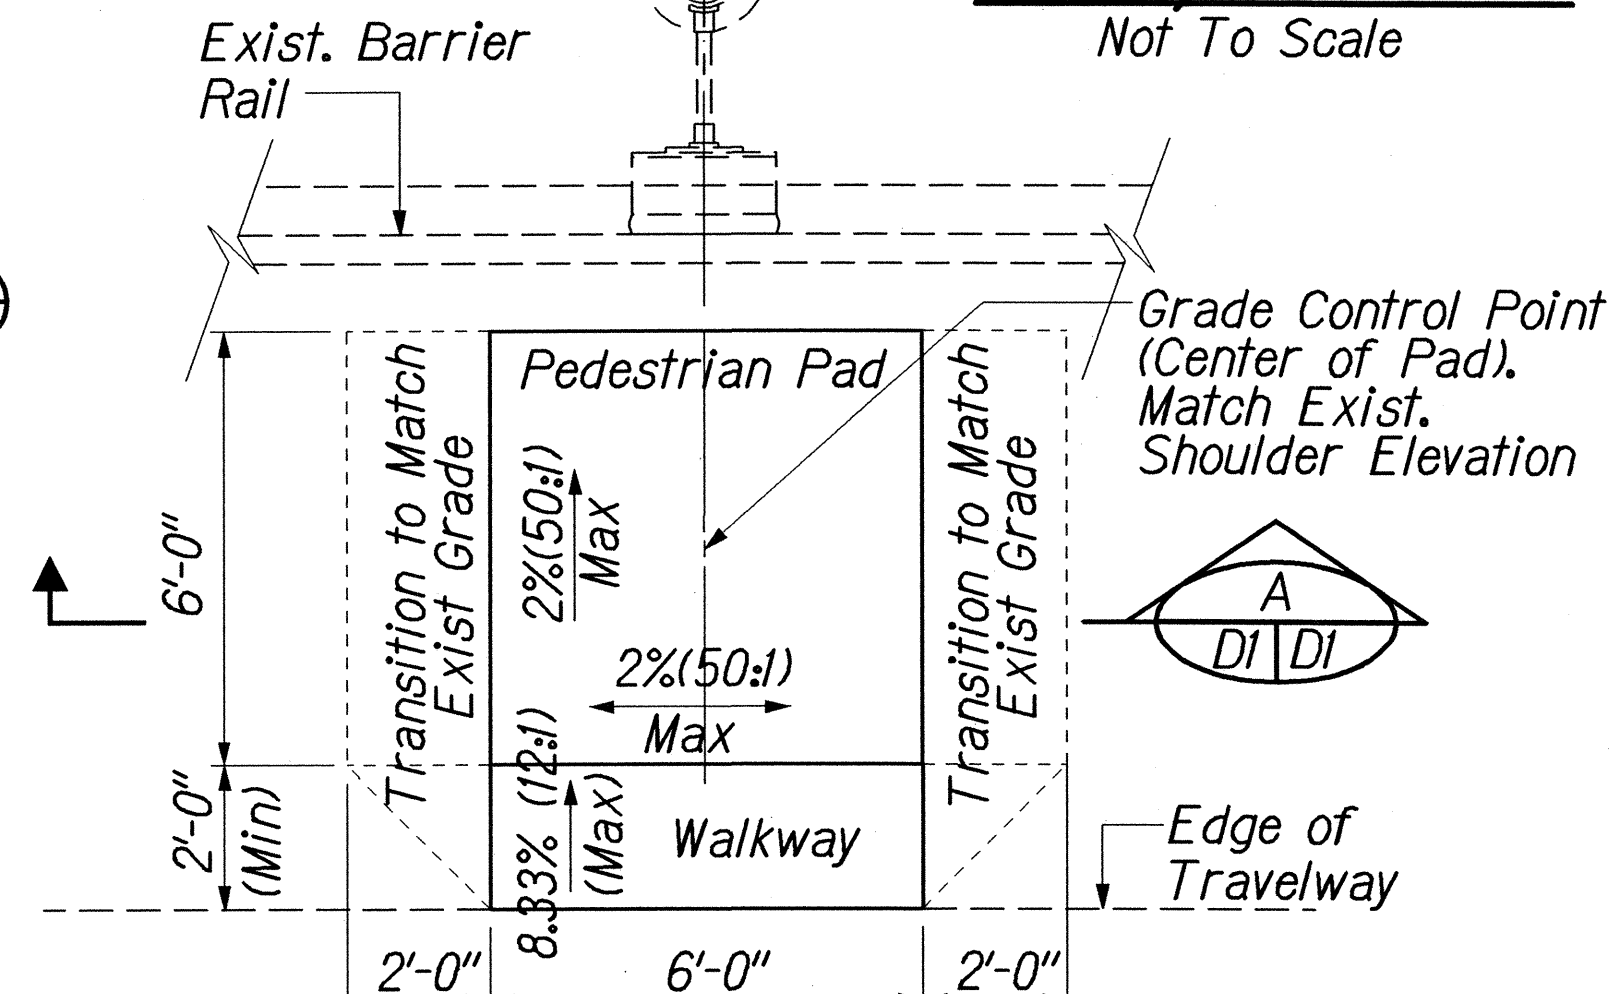


PLAN

Scale: 3/8"=1'-0"

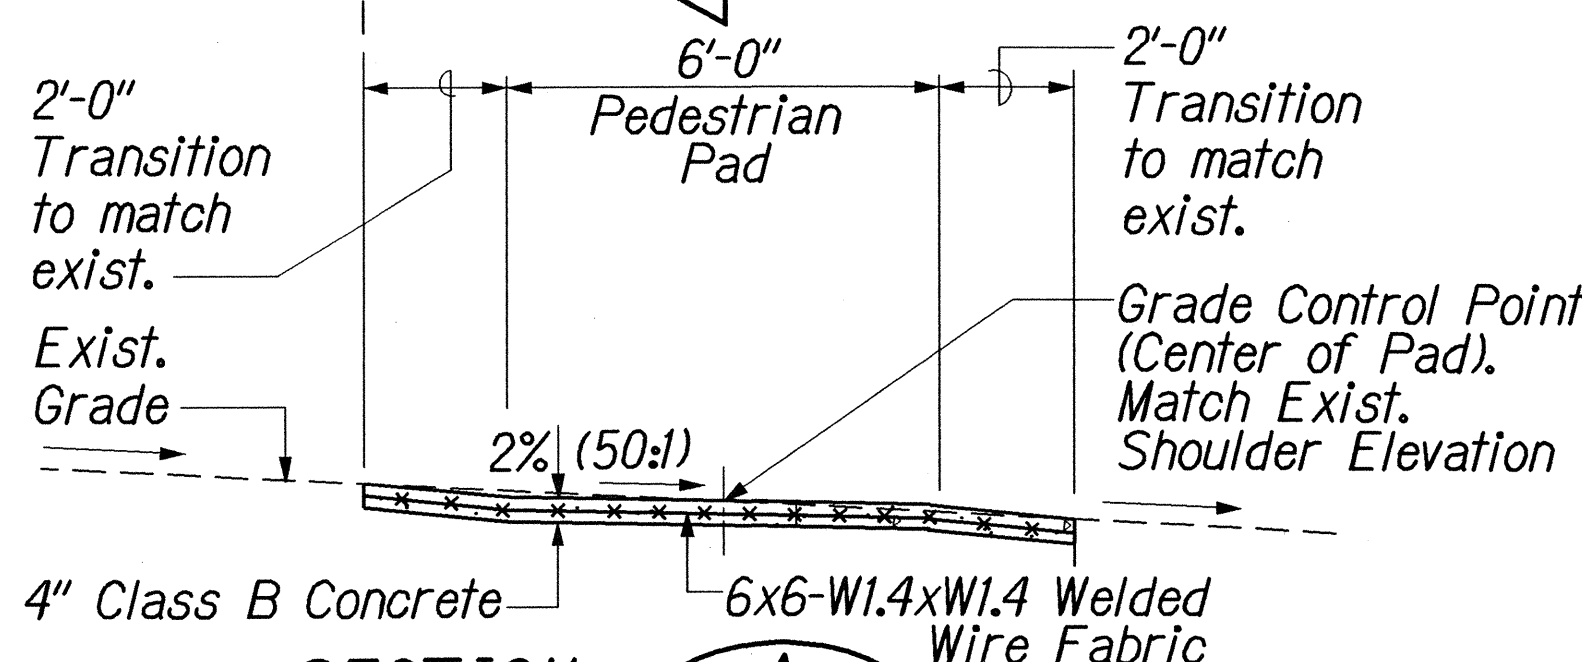

SECTION A

Scale: 3/8"=1'-0"

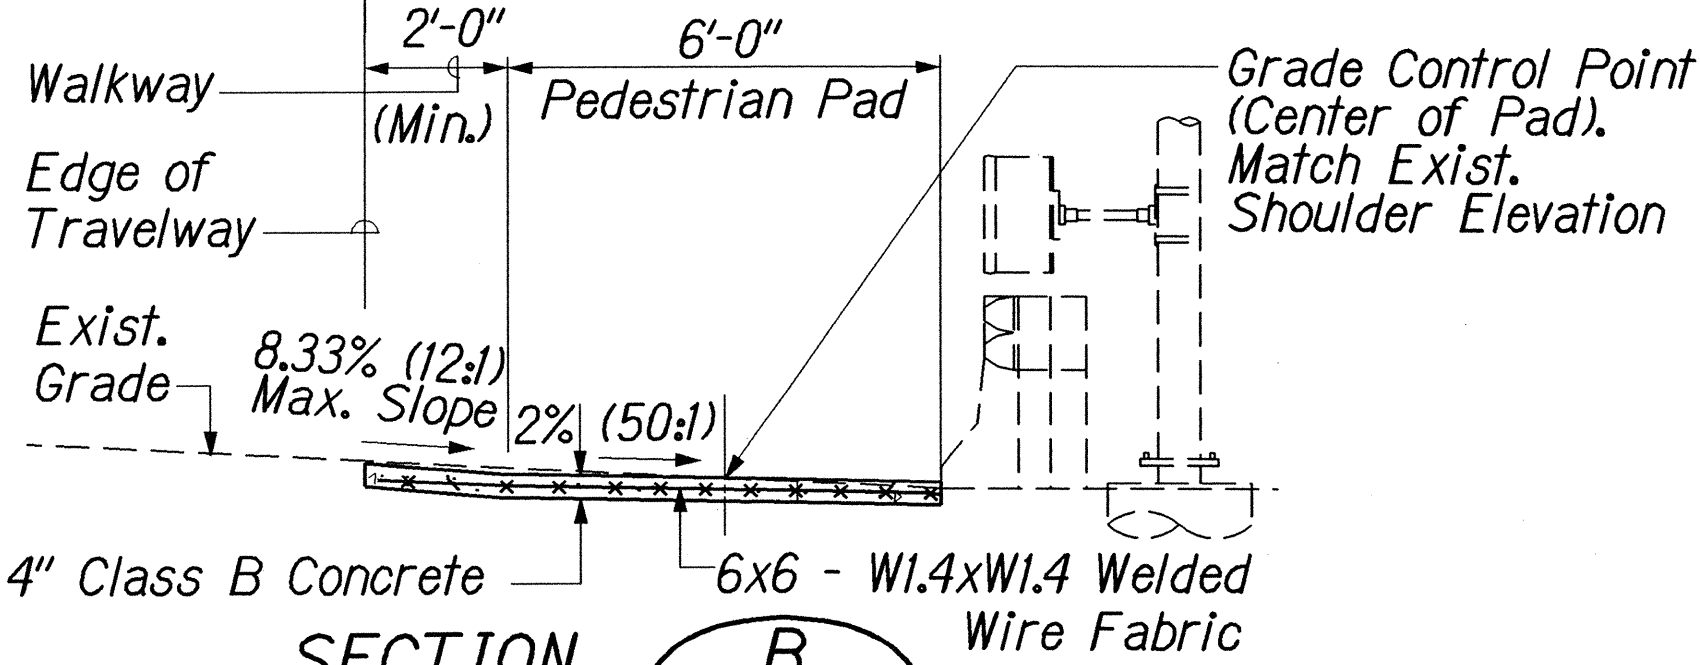


SECTION B

Scale: 3/8"=1'-0"

CONCRETE PEDESTRIAN PAD WITH WALKWAY @ BARRIER RAIL

FED. ROAD DIST. NO.	STATE	PROJ. NO.	FISCAL YEAR	SHEET NO.	TOTAL SHEETS
HAWAII	HAW.	36AB-01-04M	2004	19	54

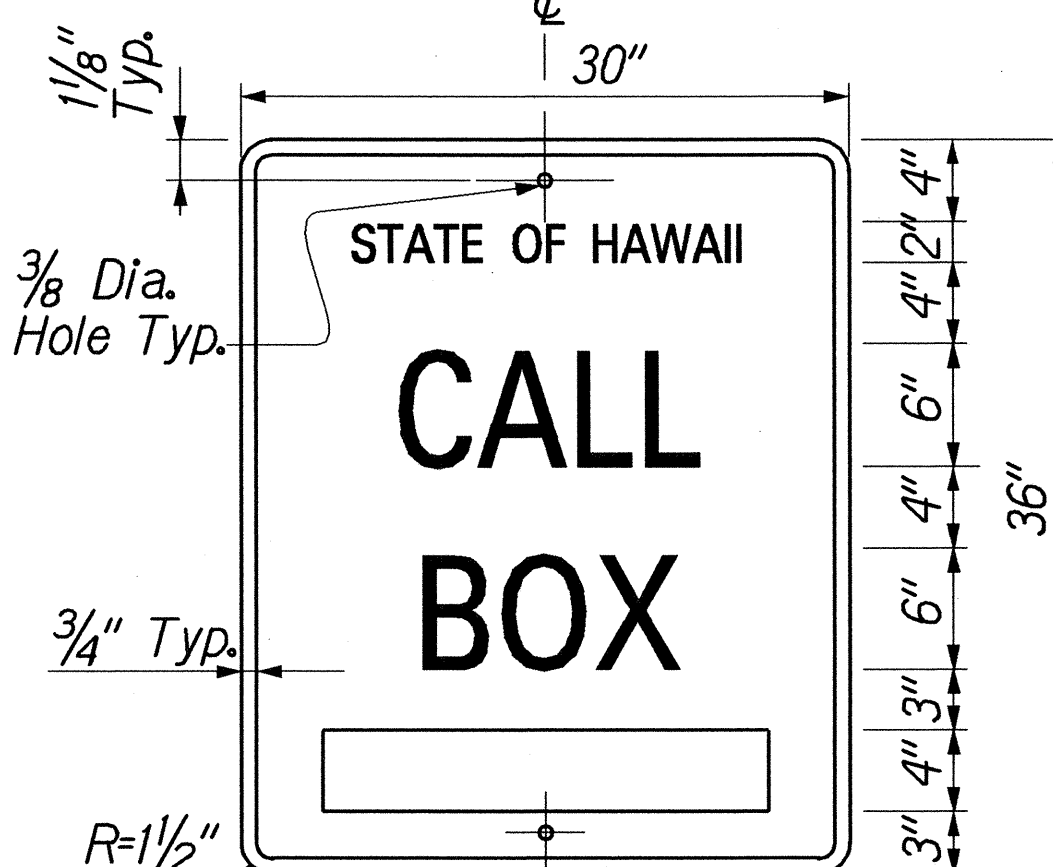


CALL BOX IDENTIFICATION SIGN

Not To Scale

NOTES:

- All lines of lettering shall be centered and shall be the following lettering size and series:
Line No. 1 - 2" SERIES C
Line No. 2 - 6" SERIES E
Line No. 3 - 6" SERIES E
- Call Box Identification Numbers shall be 4" SERIES D letters centered in the bottom position of the sign.
- All signs shall have white reflectorized border and legend on a blue reflectorized background.
- Modify hole locations to accommodate the 2' offset from edge of shoulder.

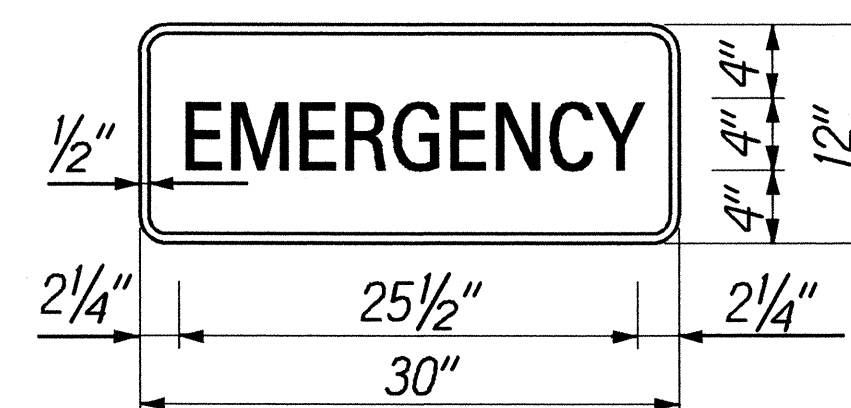

EMERGENCY SIGN

Not To Scale

NOTES:

- Lettering shall be centered and shall be 4" SERIES C letters.
- All signs shall have white reflector border and legend on a blue reflectorized background.

STATE OF HAWAII
DEPARTMENT OF TRANSPORTATION
HIGHWAYS DIVISION

MISCELLANEOUS DETAILS

HANA HIGHWAY RESURFACING
Haleakala Highway to Hookipa Park
Project No. 36AB-01-04M

Scale: As Shown Date: February, 2004

SHEET No. 1 OF 1 SHEETS