



FED. ROAD DIST. NO.	STATE	PROJ. NO.	FISCAL YEAR	SHEET NO.	TOTAL SHEETS
HAWAII	HAW.	36AB-01-04M	2004	ADD.11	54

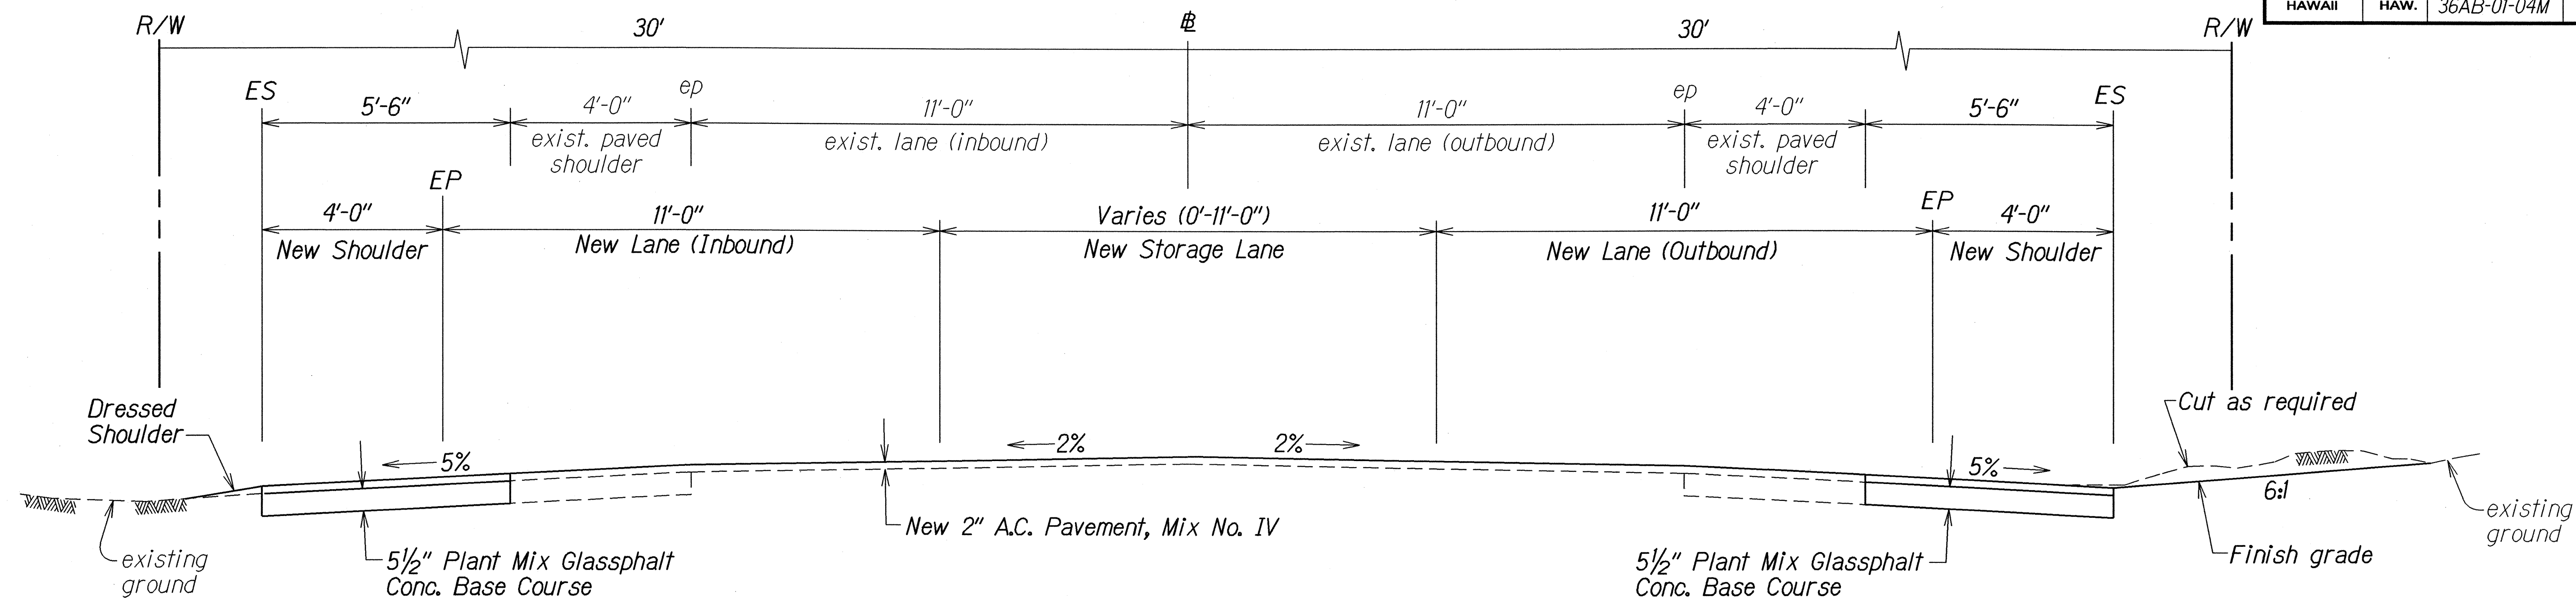

HANA HIGHWAY AND HOOKIPA PARK LEFT-LANE STORAGE

± STA. 113+60 - ± STA. 122+35

Scale: 1/2" = 1'-0"

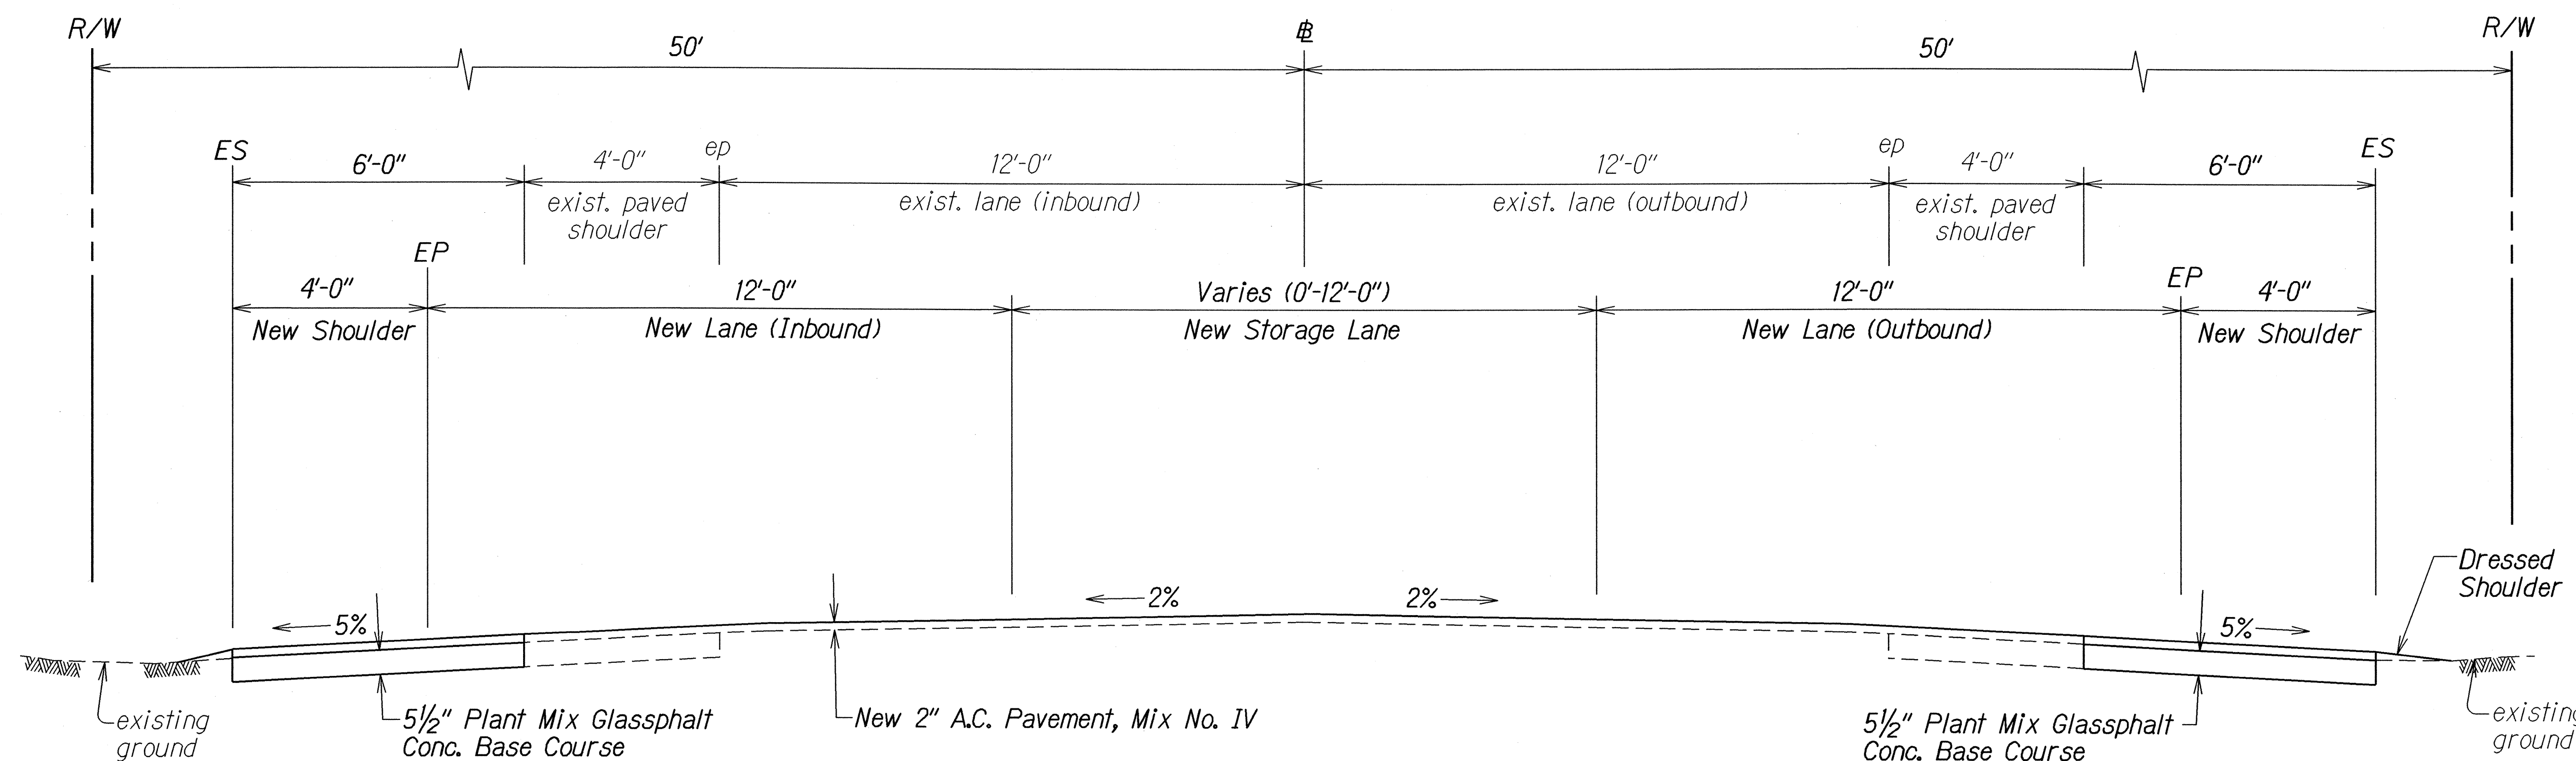

HANA HIGHWAY AND SPRECKELVILLE ROAD LEFT-LANE STORAGE

± STA. 226+50± - ± STA. 235+95±

Scale: 1/2" = 1'-0"

STATE OF HAWAII
DEPARTMENT OF TRANSPORTATION
HIGHWAYS DIVISION

TYPICAL SECTIONS & DETAILS

HANA HIGHWAY RESURFACING
Haleakala Highway to Hookipa Park
Project No. 36AB-01-04M


Scale: As Shown Date: December, 2003

SHEET No. 1 OF 2 SHEETS


5-27-04	Revised typical sections - ± Sta. 113+60 - ± Sta. 122+35 ± Sta. 226+50 - ± Sta. 235+95
DATE	REVISION

ORIGINAL PLAN	DATE 12/03
SURVEY PLOTTED BY	
TRACED BY	
DESIGNED BY	
CHECKED BY	
NOTED BY	
APPROVED BY	


FED. ROAD DIST. NO.	STATE	PROJ. NO.	FISCAL YEAR	SHEET NO.	TOTAL SHEETS
HAWAII	HAW.	36AB-01-04M	2004	ADD.12	54

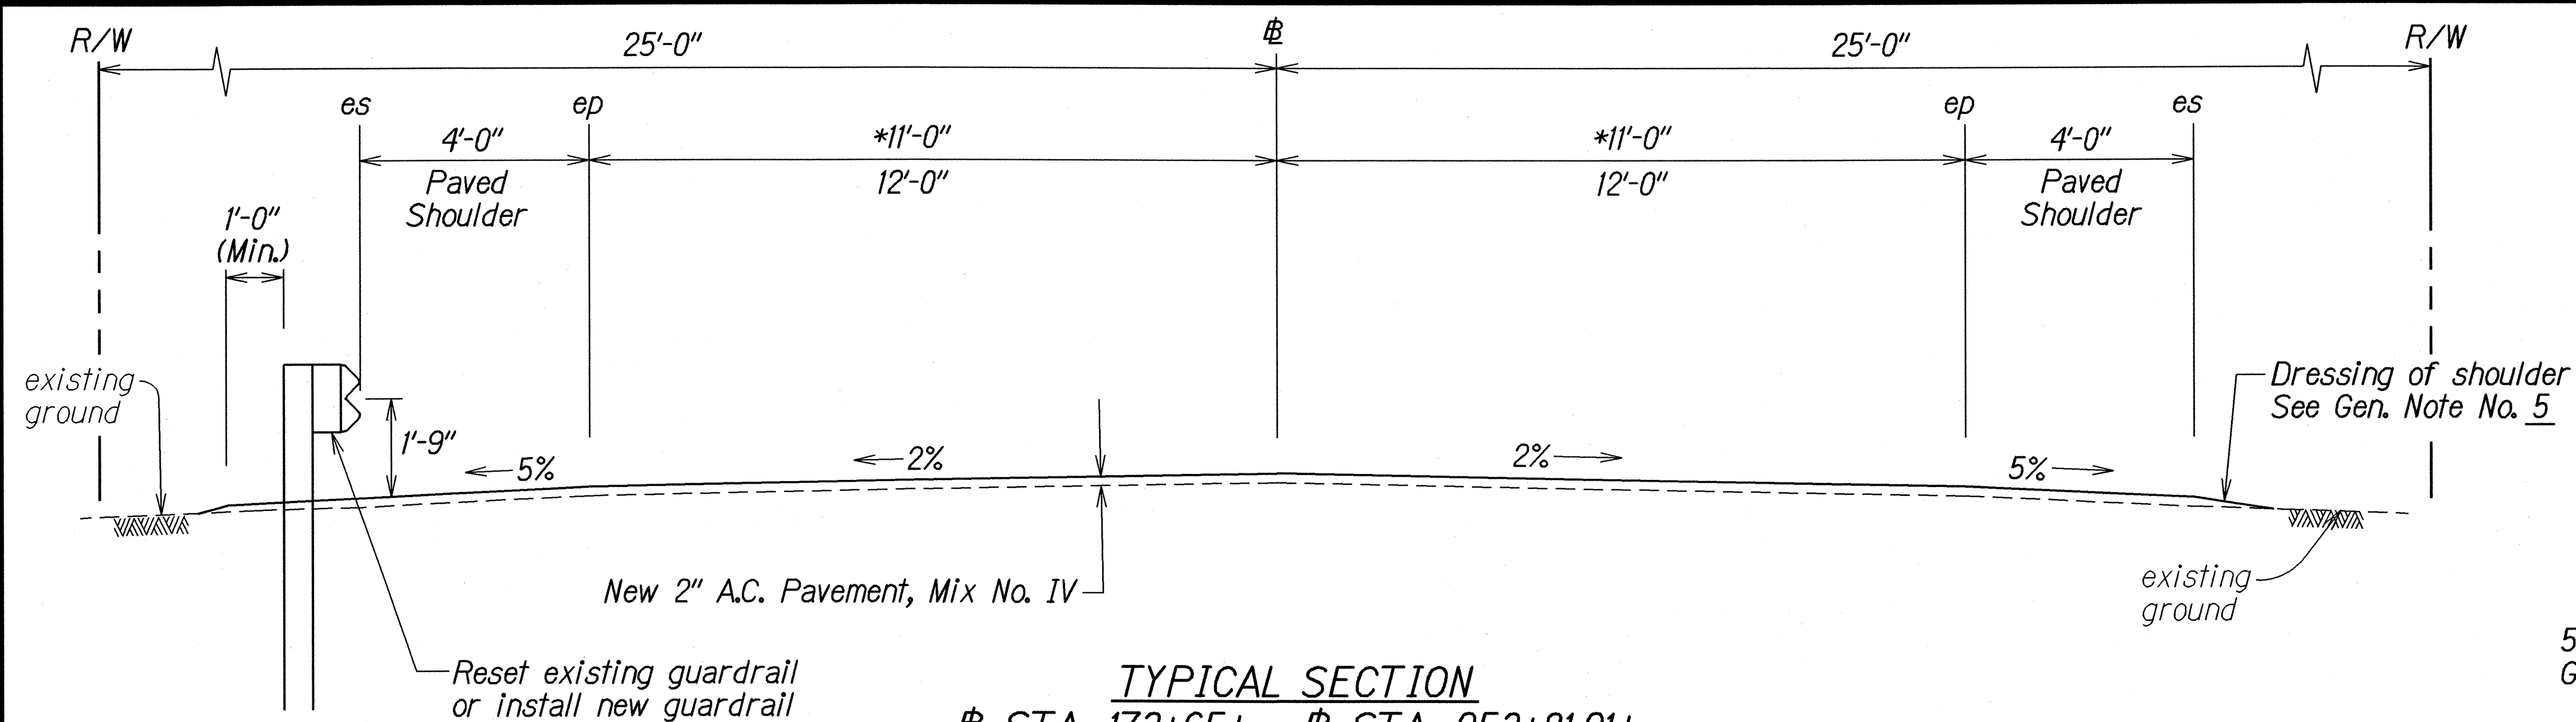


TYPICAL SECTION
 STA. 173+65± - STA. 253+81.21±
 STA. 10+04.82± - STA. 17+00±
 STA. 17+00± - STA. 122+35±
 Scale: 1/2" = 1'-0"

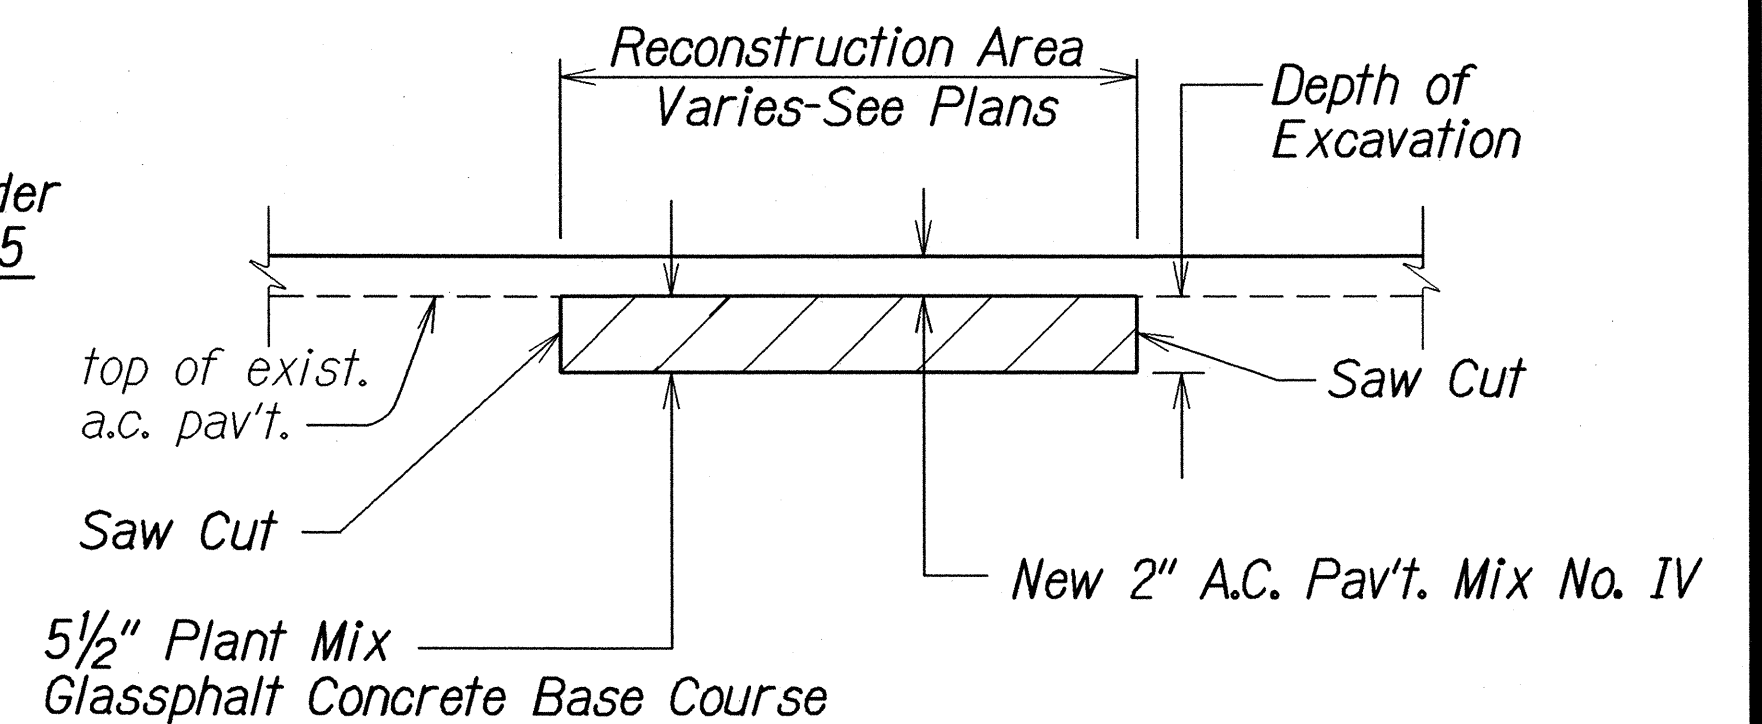

A.C. PAVEMENT RECONSTRUCTION DETAIL
 Not To Scale

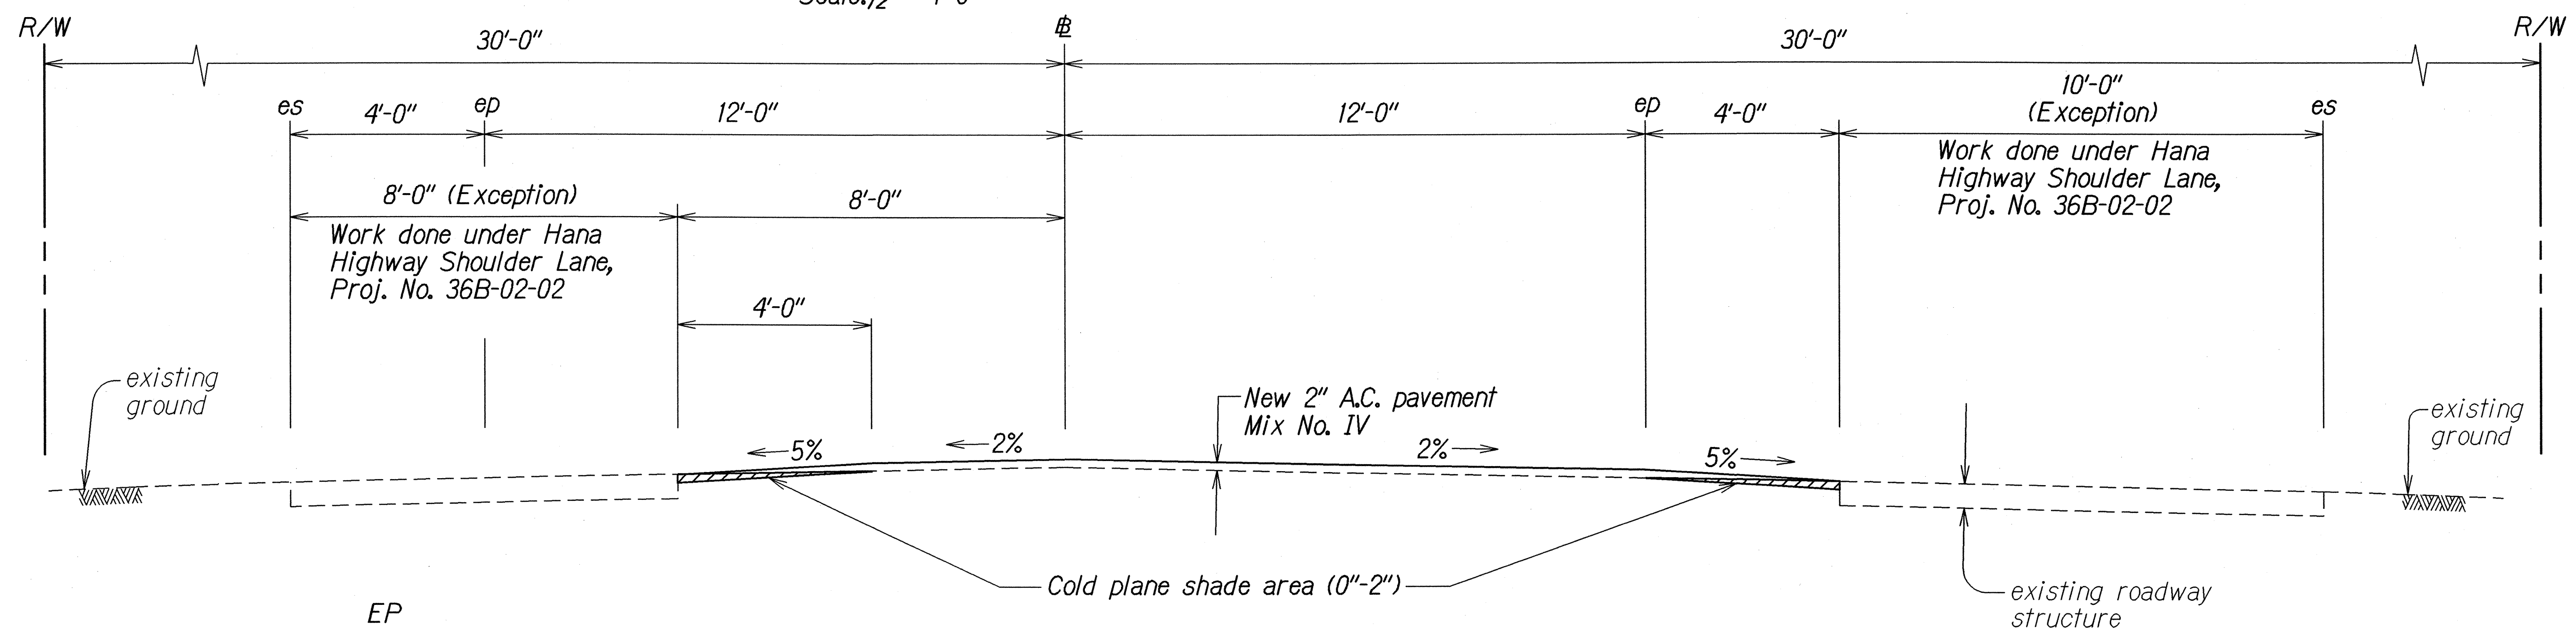


TYPICAL SECTION
 STA. 228+00± - STA. 253+81.21
 Scale: 1/2" = 1'-0"

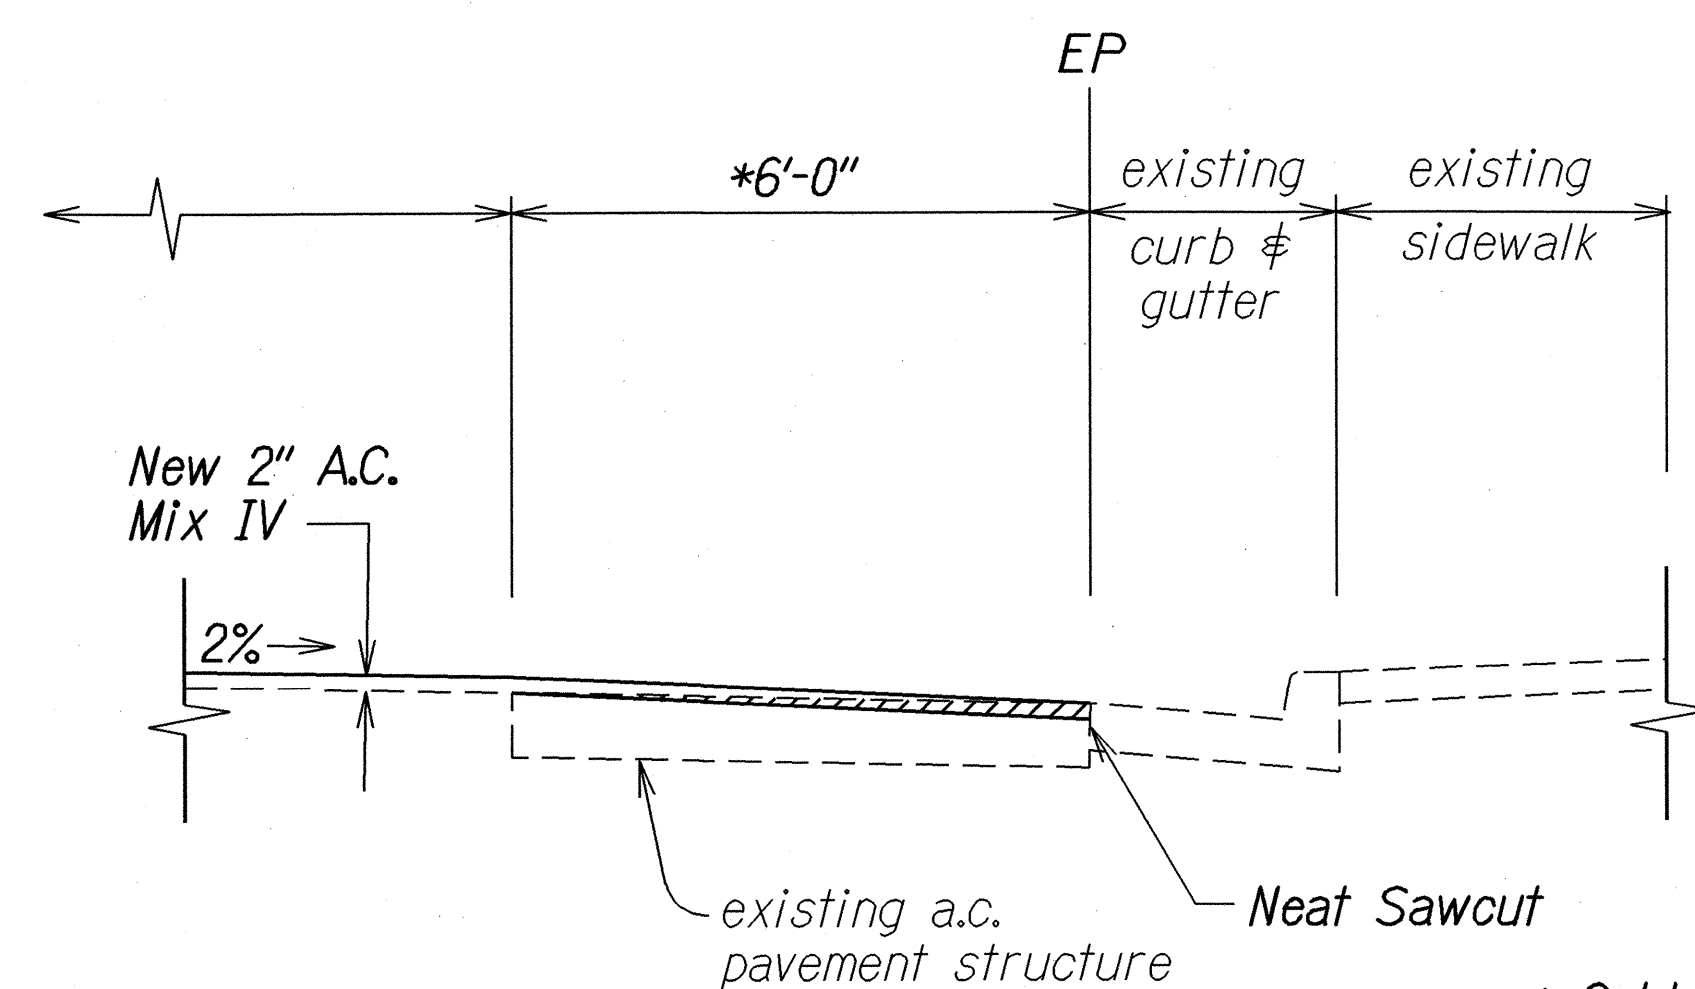

DETAIL FOR COLD PLANE
 STA. 0+60± RT. - STA. 12+60± RT.
 Scale: 1/2" = 1'-0"

* Cold Planed A.C. Pavement 0" to 2" where exist. concrete gutter, and driveway occurs (Hatched Area)

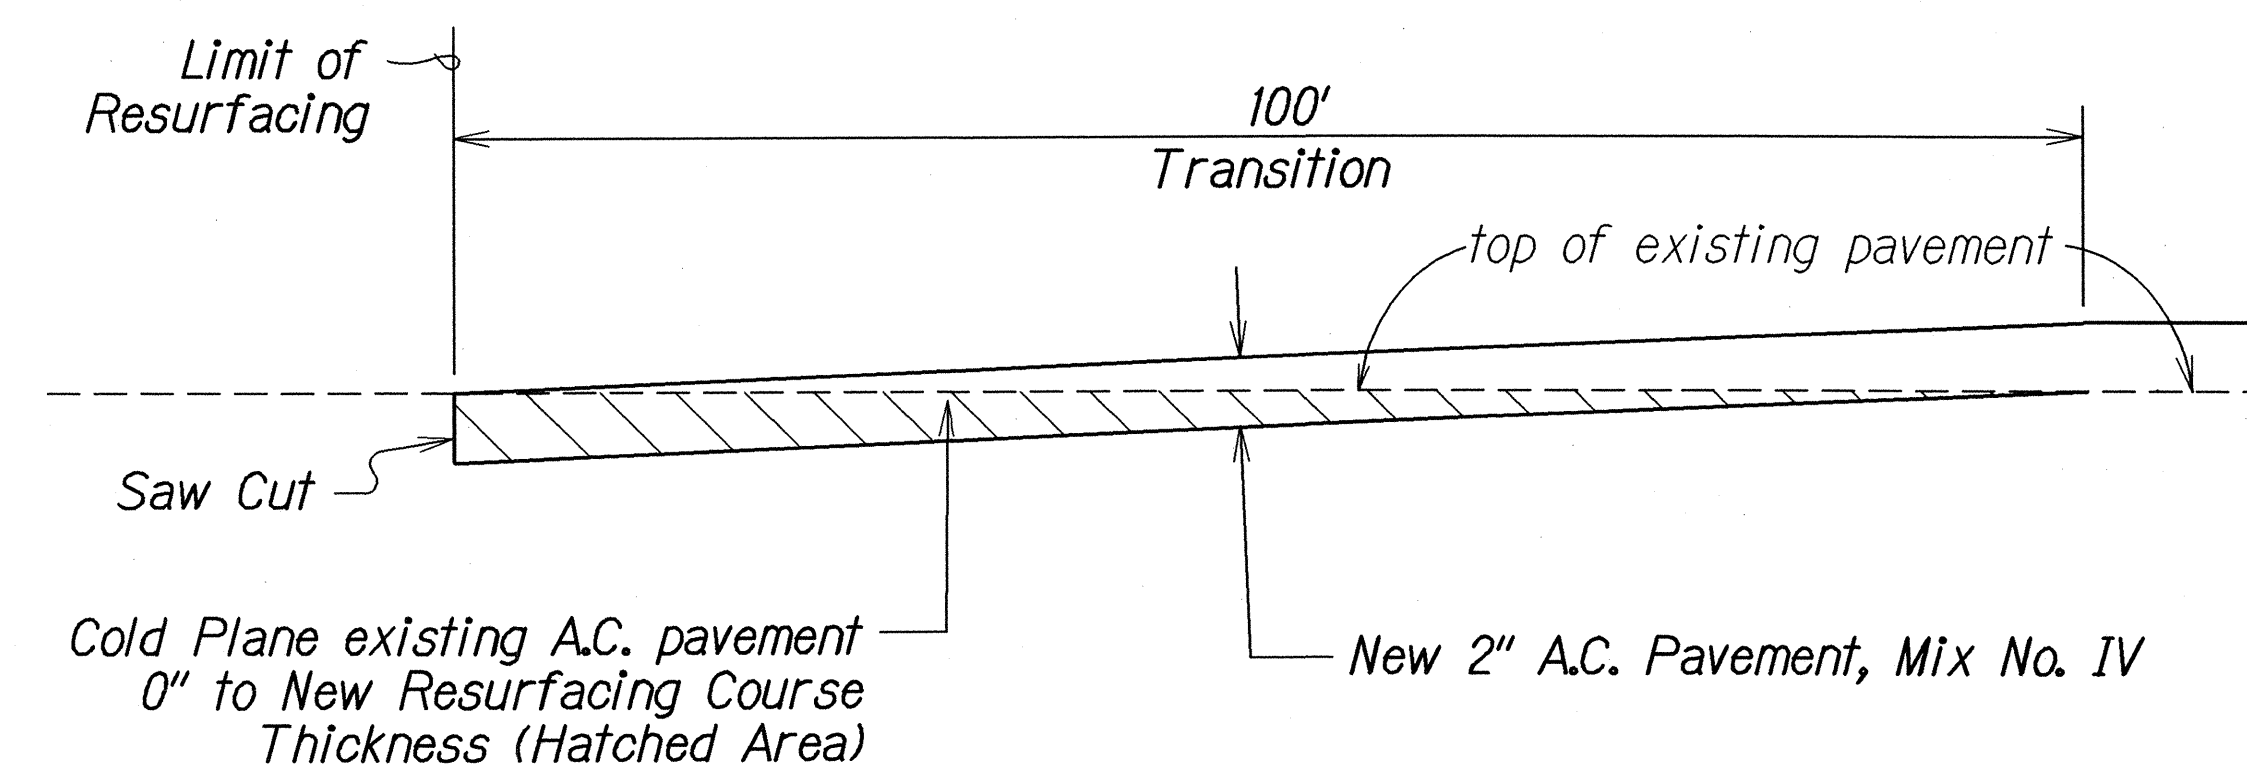

COLD PLANED TRANSITION TO EXISTING A.C. PAVEMENT
 Not To Scale

5-27-04	Revised typical section stationing Sta. 10+04.82 - Sta. 117+00 to Sta. 10+04.82 - Sta. 17+00
DATE	REVISION
STATE OF HAWAII DEPARTMENT OF TRANSPORTATION HIGHWAYS DIVISION	
TYPICAL SECTIONS & DETAILS	
HANA HIGHWAY RESURFACING Haleakala Highway to Hookipa Park Project No. 36AB-01-04M	
Scale: As Shown	Date: December, 2003
SHEET No. 2 OF 2 SHEETS	