



FED. ROAD DIST. NO.	STATE	FED. AID PROJ. NO.	FISCAL YEAR	SHEET NO.	TOTAL SHEETS
HAWAII	HAW.	BR-036-1(15)	2000	17	89

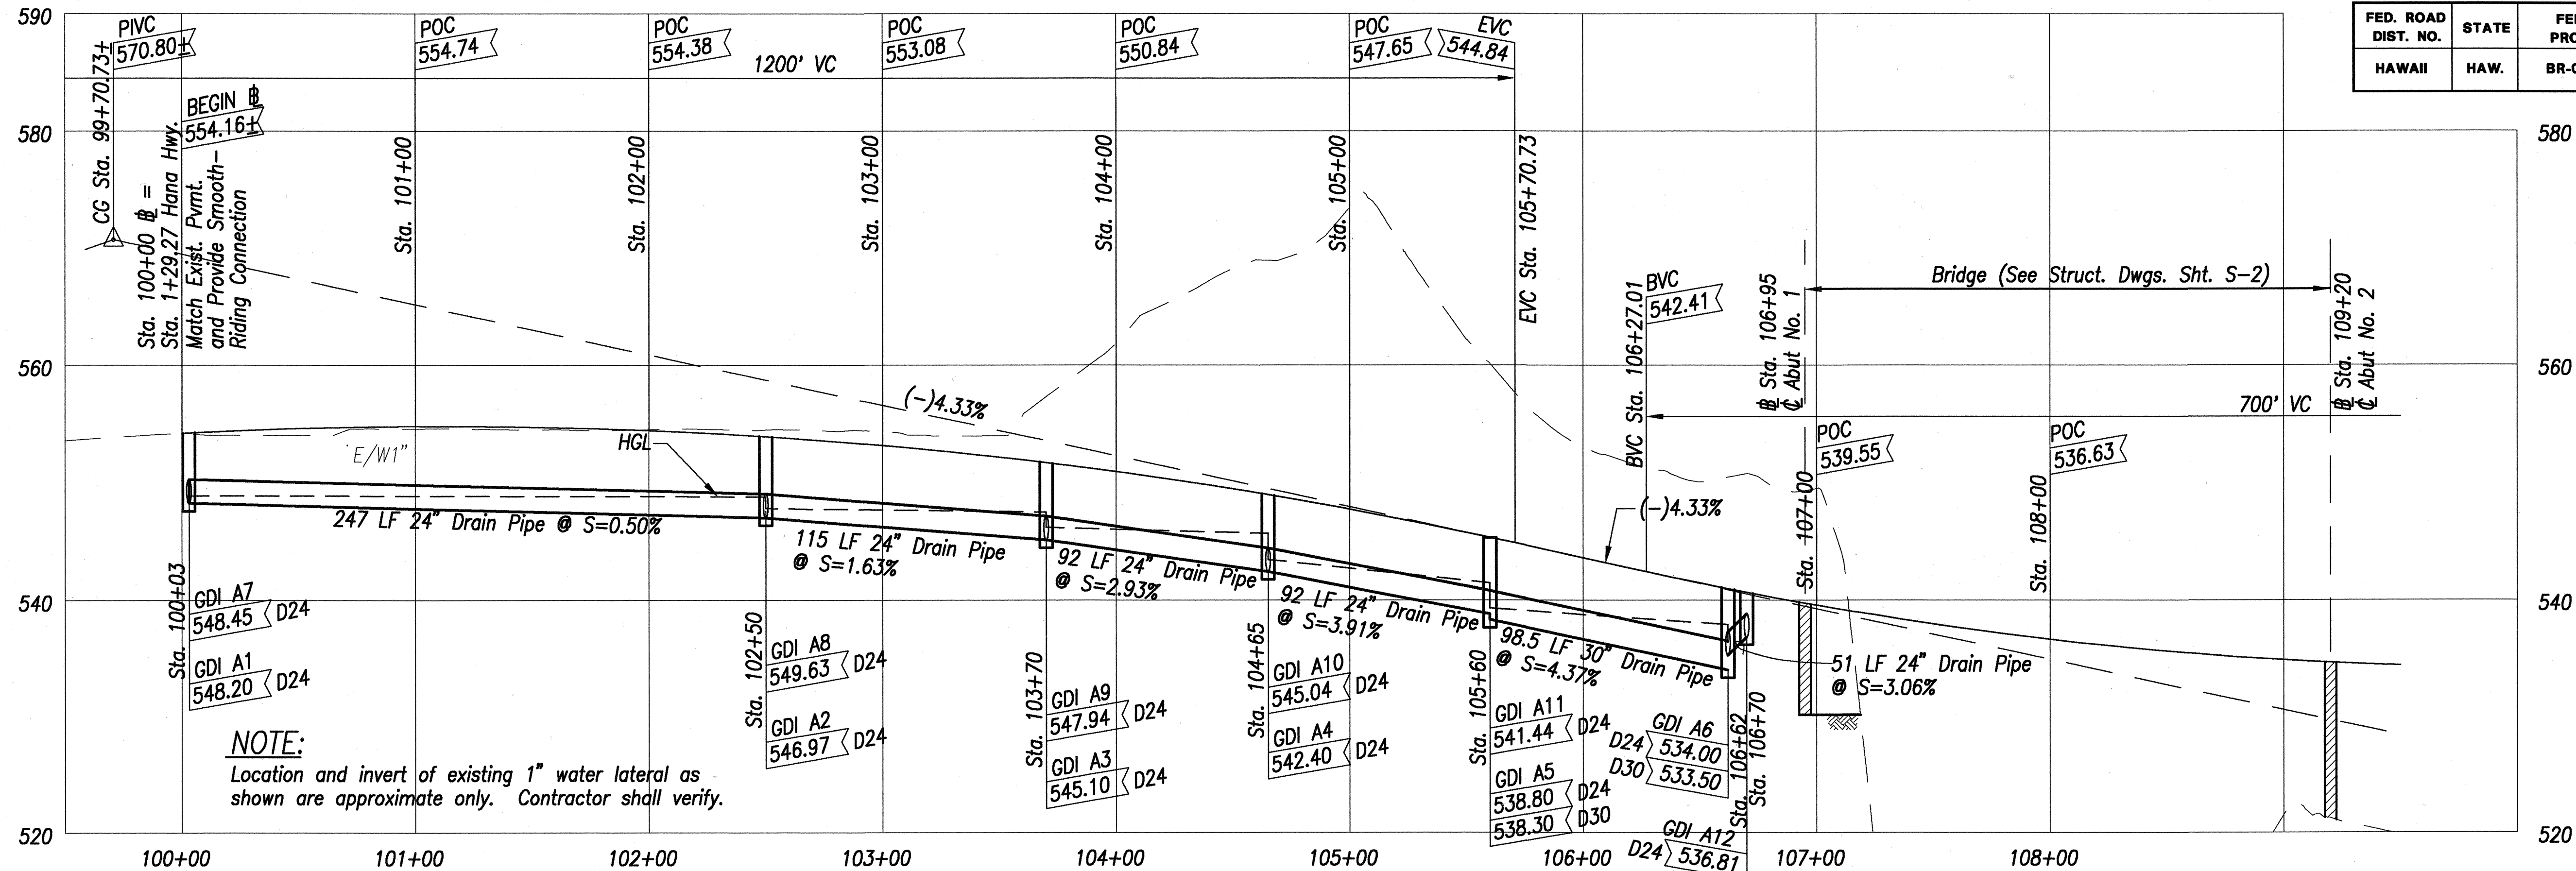


PROFILE - DRAIN LINE "A"

SCALES: HORIZ. 1" = 40'
VERT. 1" = 8'

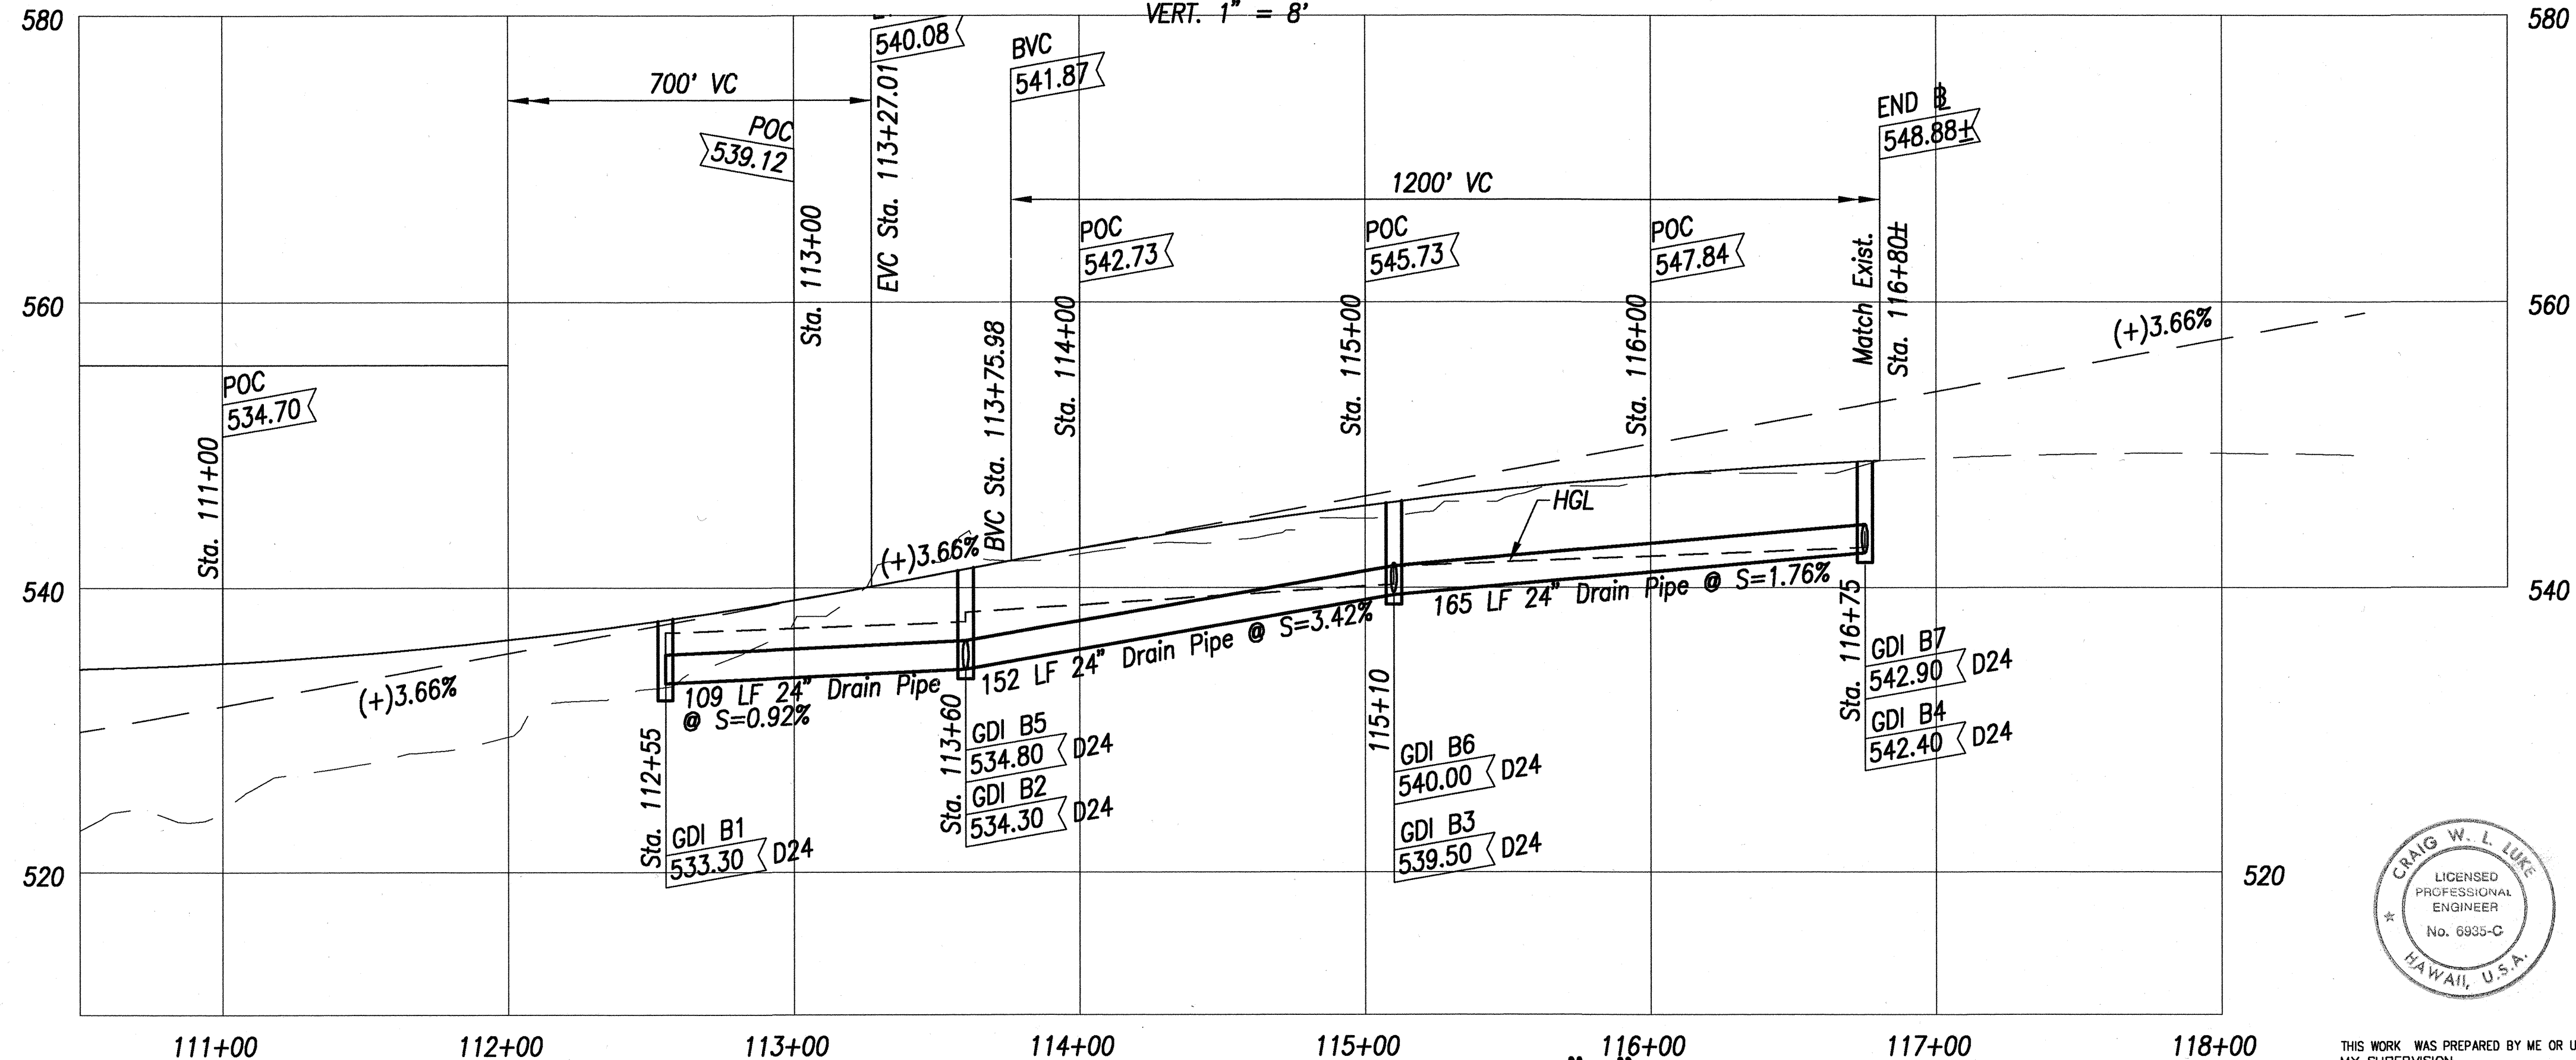


PROFILE - DRAIN LINE "B"

SCALES: HORIZ. 1" = 40'
VERT. 1" = 8'

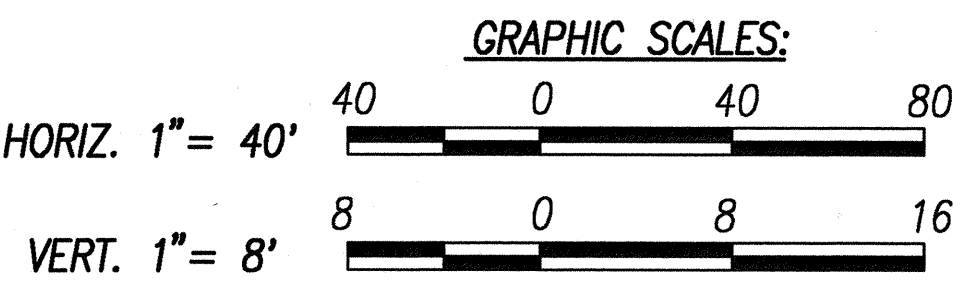

DATE	____
DESIGNED BY	____
CHECKED BY	____
NOTED BY	____
QUANTITIES BY	____
NO.	____

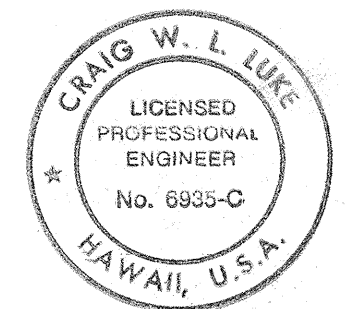




THIS WORK WAS PREPARED BY ME OR UNDER MY SUPERVISION.

SIGNATURE: *[Signature]* DATE: 7/2/00



STATE OF HAWAII
DEPARTMENT OF TRANSPORTATION
HIGHWAYS DIVISION
DRAIN PROFILES-1
HANA HIGHWAY
REPLACEMENT OF KAUPAKULUA BRIDGE
AND APPROACHES
F.A.P. Proj. No. BR-036-1(15)
Scale: 1" = 40'

Date: June 30, 2000
SHEET No. C-15 OF 89 SHEETS

FED. ROAD DIST. NO.	STATE	FED. AID PROJ. NO.	FISCAL YEAR	SHEET NO.	TOTAL SHEETS
HAWAII	HAW.	BR-036-1(15)	2000	18	89

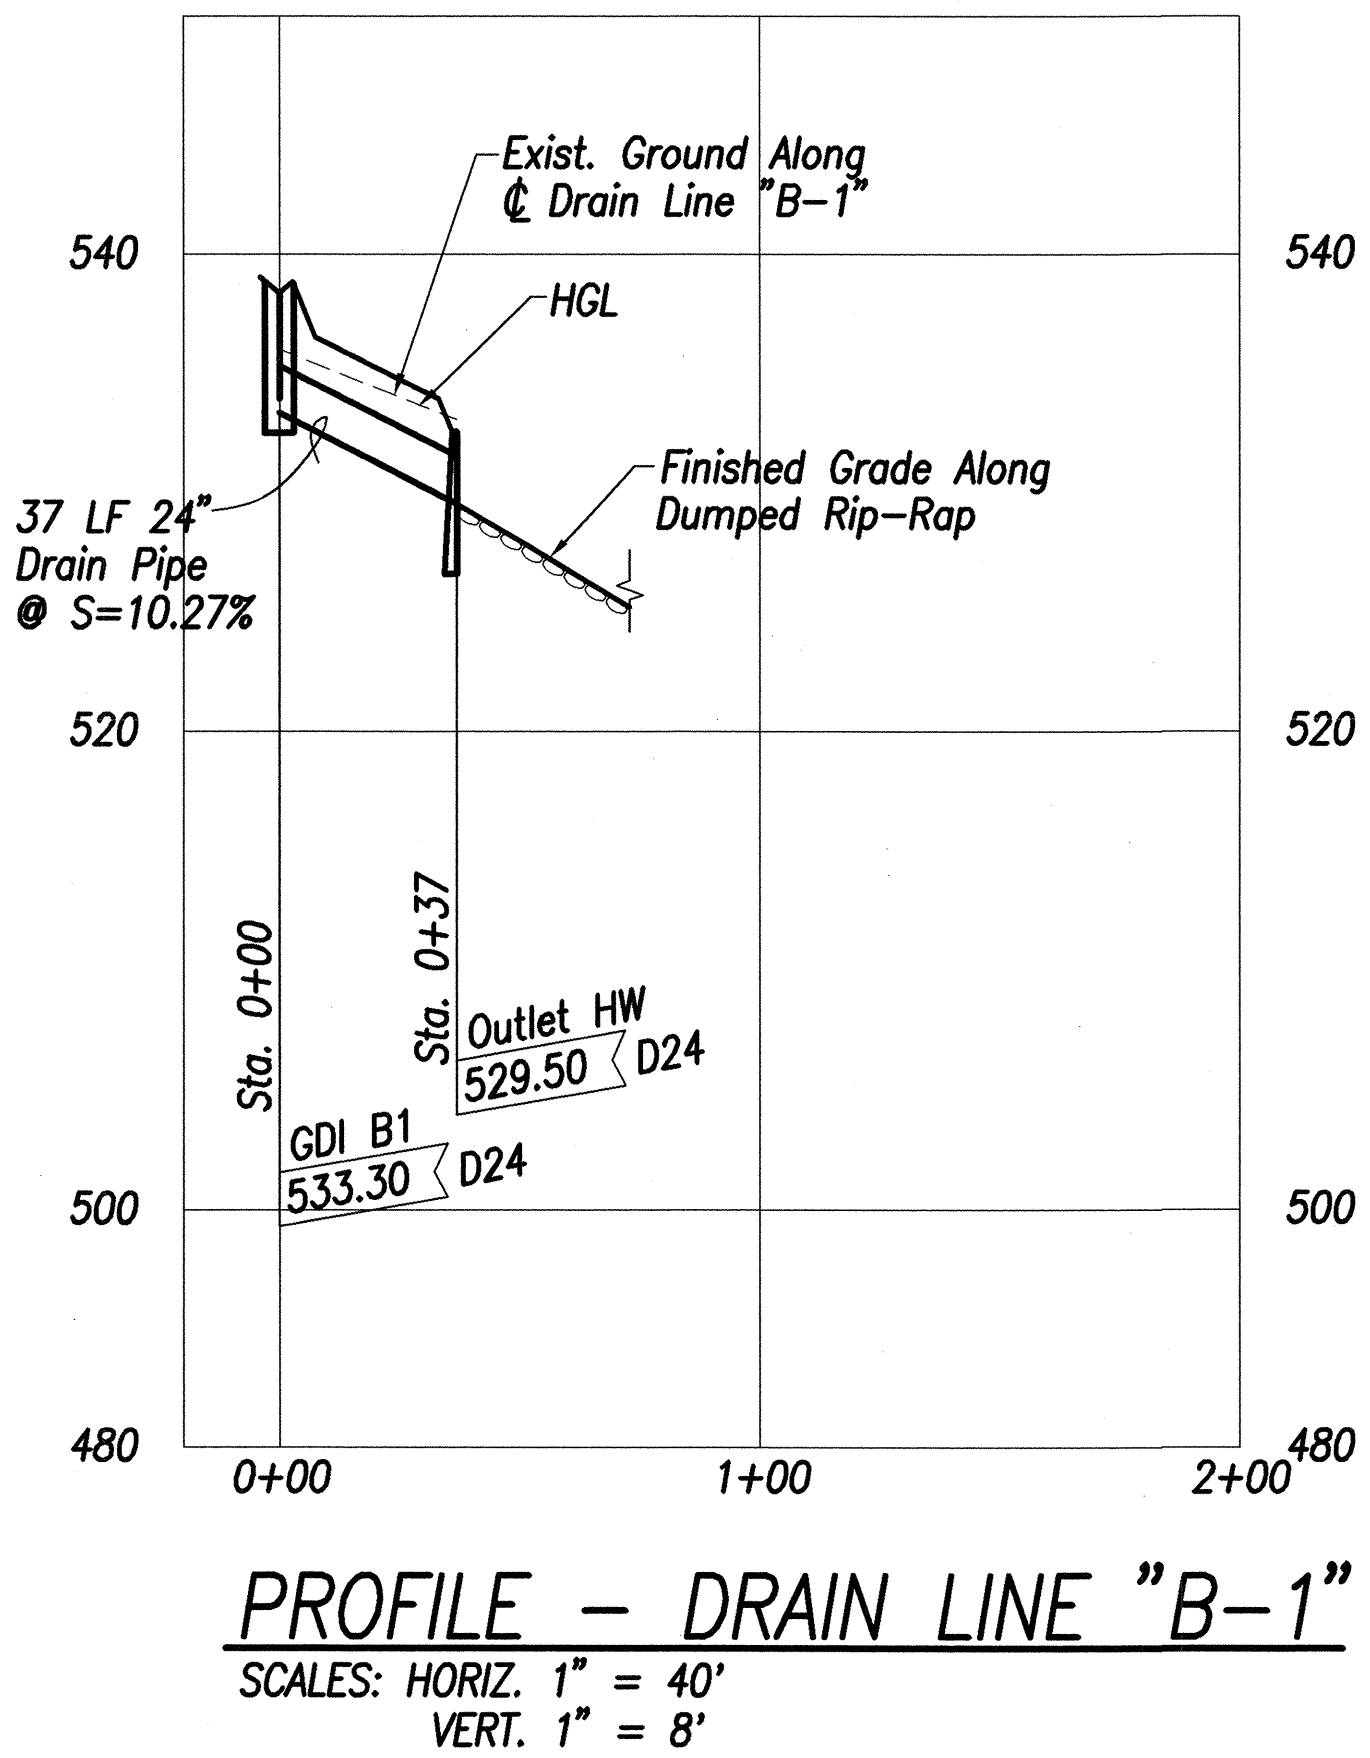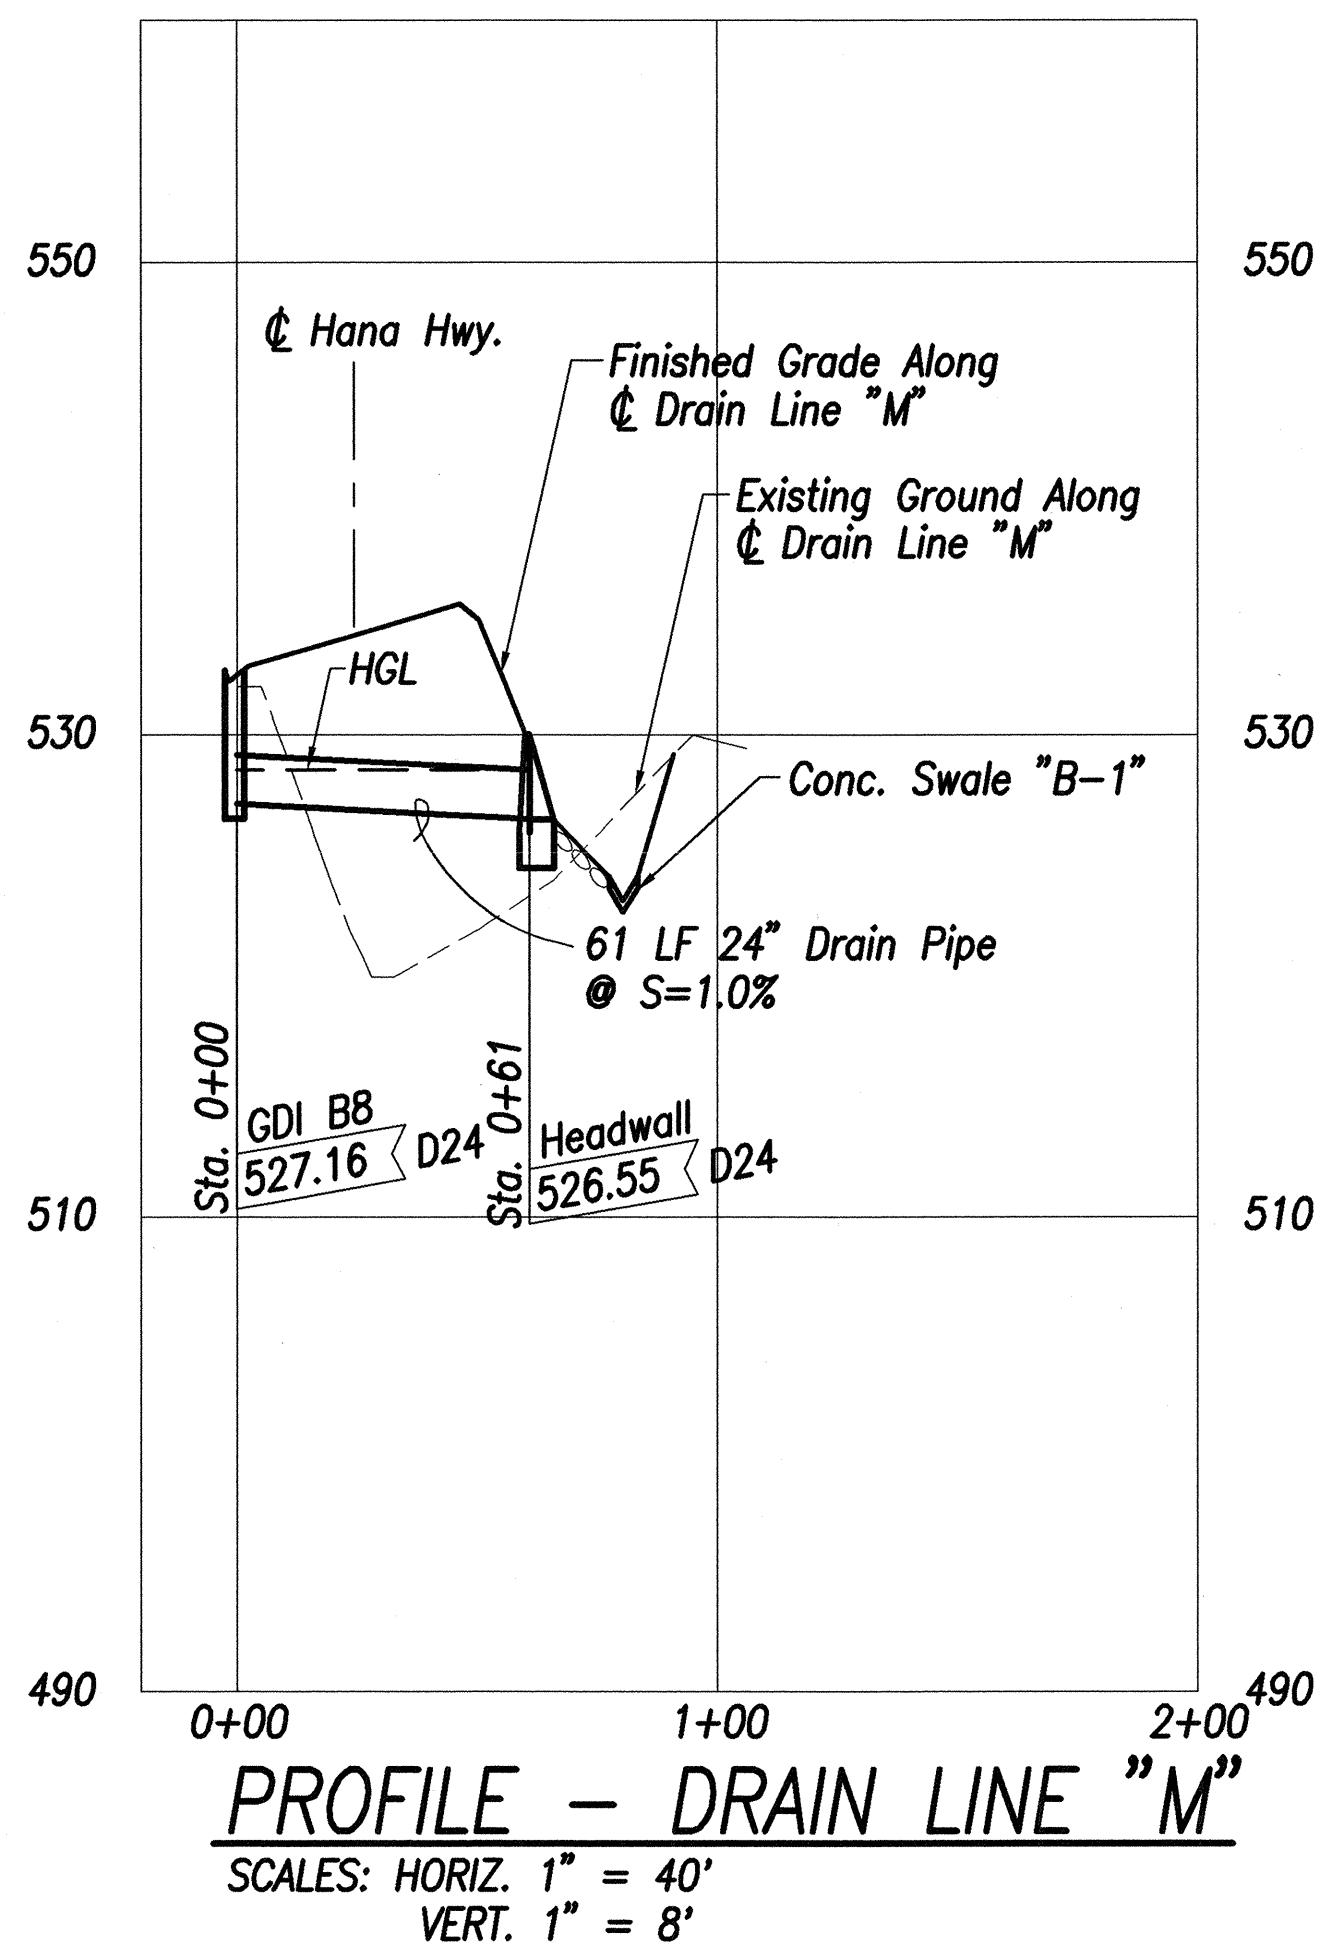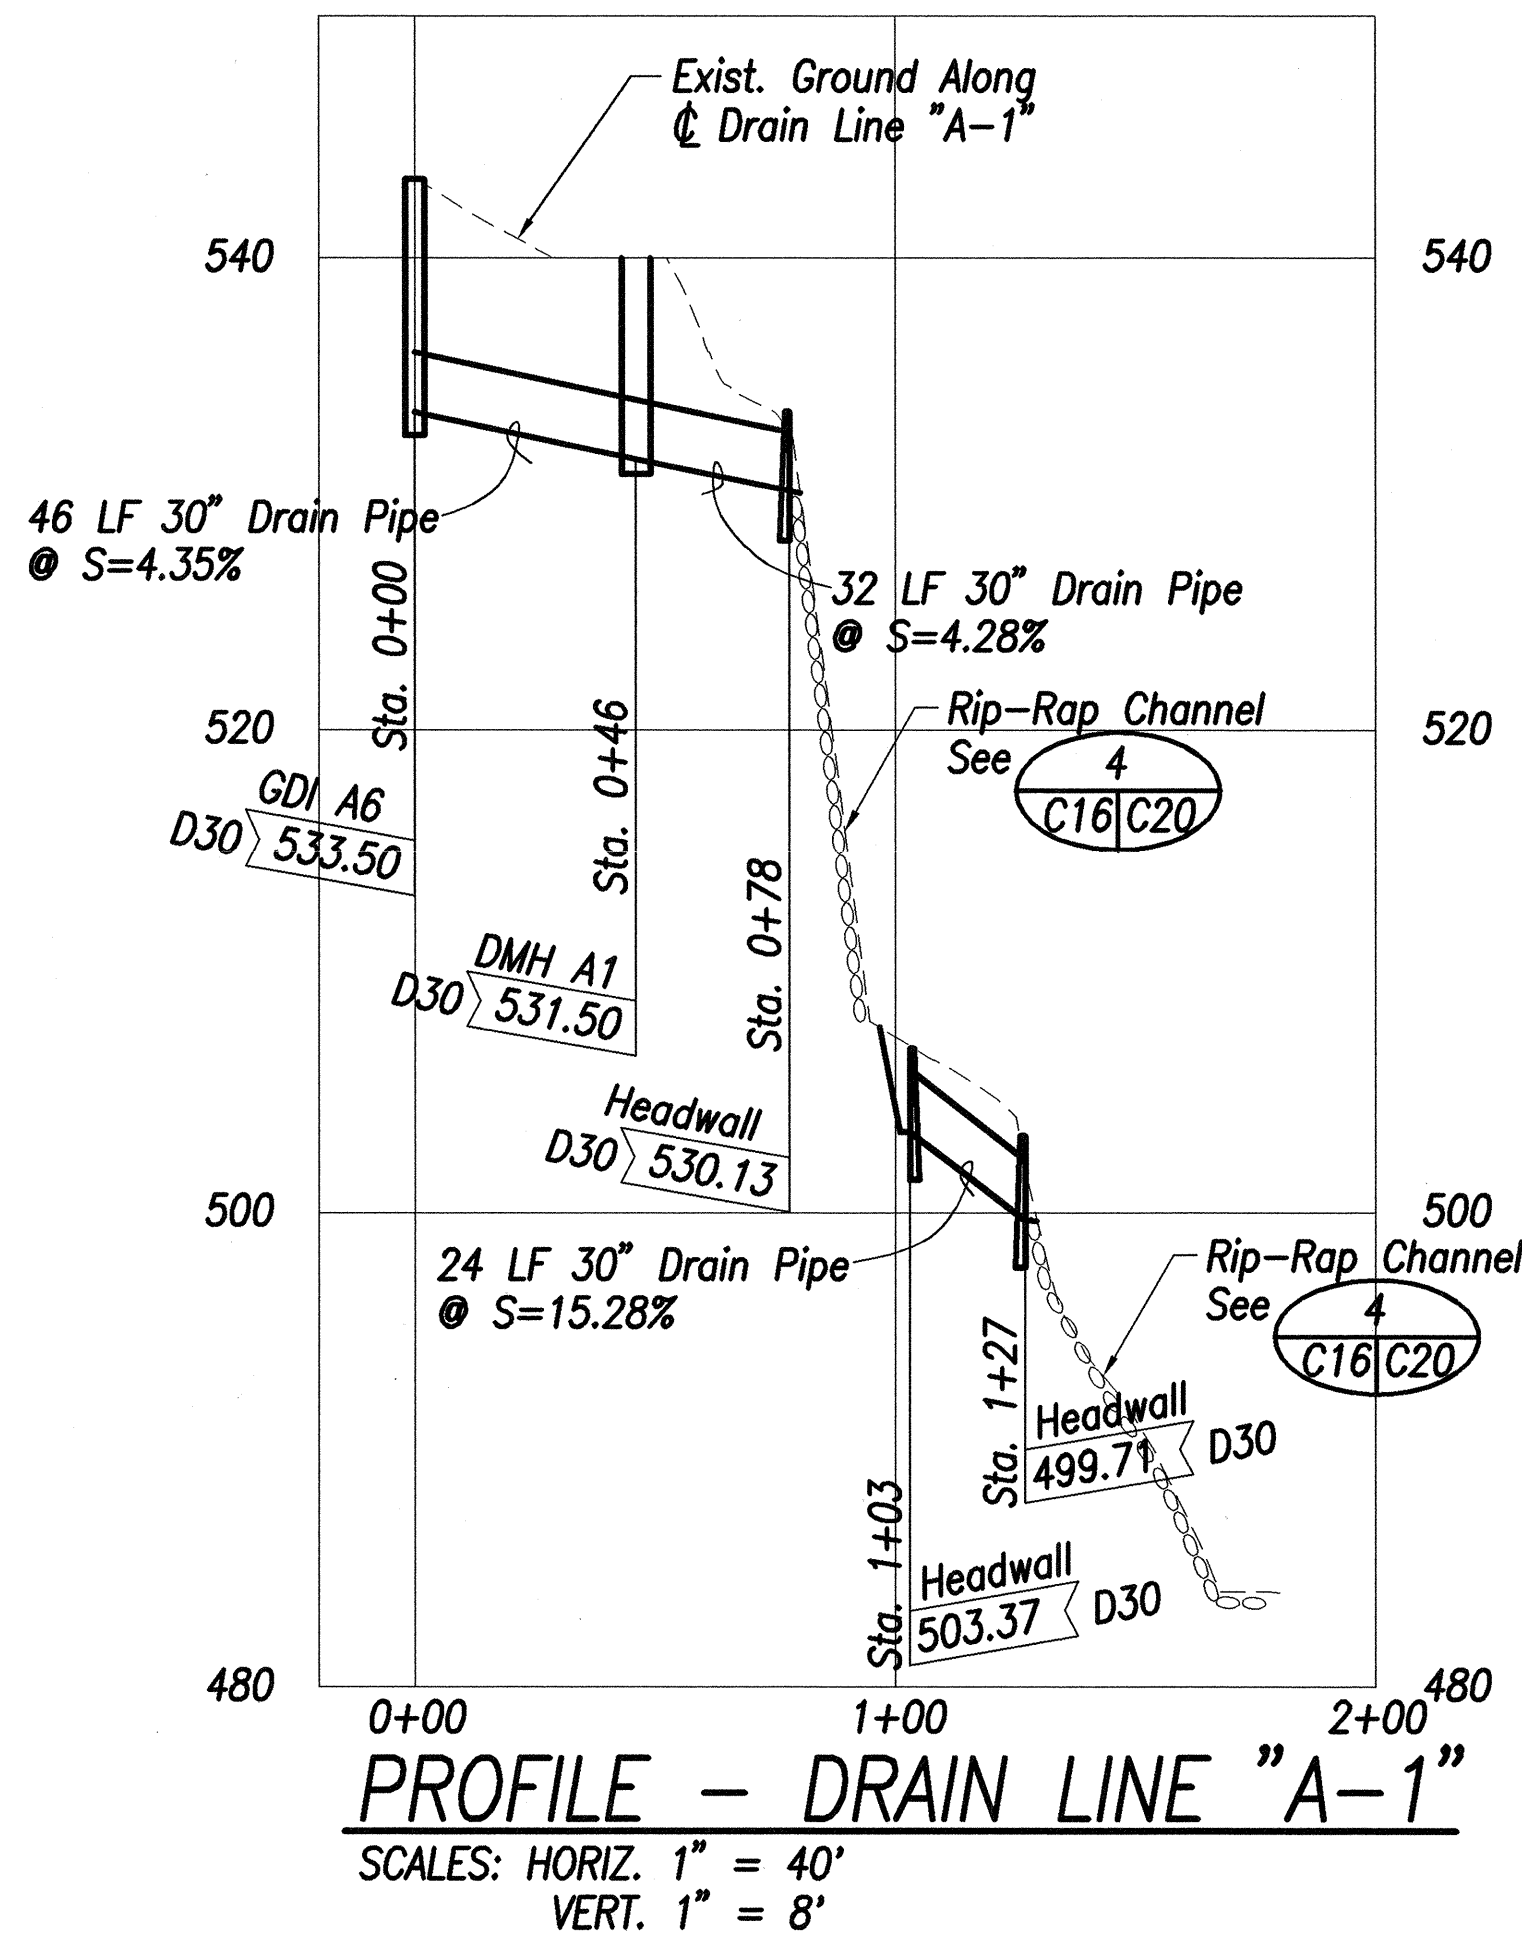

ORIGINAL PLAN	DATE
NOTED BY	
DESIGNED BY	
CHECKED BY	
NO.	

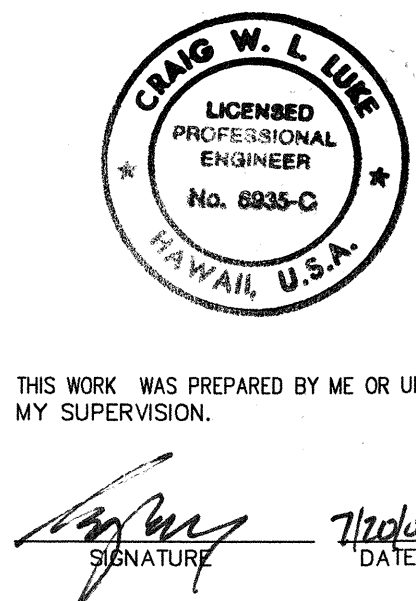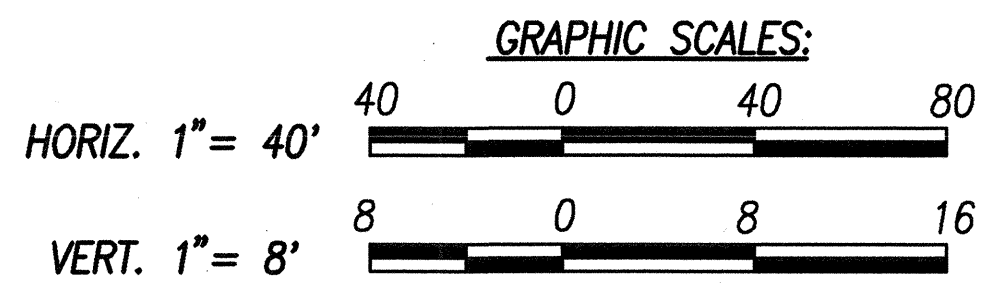

THIS WORK WAS PREPARED BY ME OR UNDER MY SUPERVISION.
SIGNATURE: *[Signature]* DATE: 7/20/00

STATE OF HAWAII
DEPARTMENT OF TRANSPORTATION
HIGHWAYS DIVISION
DRAIN PROFILES-2
HANA HIGHWAY
REPLACEMENT OF KAUPAKULUA BRIDGE
AND APPROACHES
F.A.P. Proj. No. BR-036-1(15)
Scale: As Shown Date: June 30, 2000
SHEET No. C-16 OF 89 SHEETS