



| FED. ROAD DIST. NO. | STATE | FED. AID PROJ. NO. | FISCAL YEAR | SHEET NO. | TOTAL SHEETS |
|---------------------|-------|--------------------|-------------|-----------|--------------|
| HAWAII              | HAW.  | NH-036-1(16)       | 2006        | 33        | 36           |

### GENERAL NOTES


1. The contractor shall verify the locations of existing Signs.
2. Letter Size shall be series "E".
3. All signs shall conform to Section 621 of the Special Provisions and the latest editions and amendments of the following FHWA publications:
  - a. "Manual on Uniform Traffic Control Devices for Streets and Highways" (MUTCD)
  - b. "Standard Highway Signs"
  - c. "Standard Alphabets for Highway Signs"
4. Borders, messages, arrows, symbols and shield conform to details as shown on the plans and as specified in the MUTCD.
5. Signs messages shall be as indicated on the plans.
6. All panels shall be reflectorized in accordance with Section 712.20 of the Standard Specifications. Minimum width of panels shall be 2 feet. Abutting edges of panels shall be in only one direction if vertical abutting edges are used, no horizontal abutting edges shall be allowed and vice versa.
7. Contractor shall submit all sign splicing details to the Engineer for approval. All backing for signs 4 feet by 6 feet or less shall be of one sheet.
8. Concrete for destination sign foundations shall be Class A.

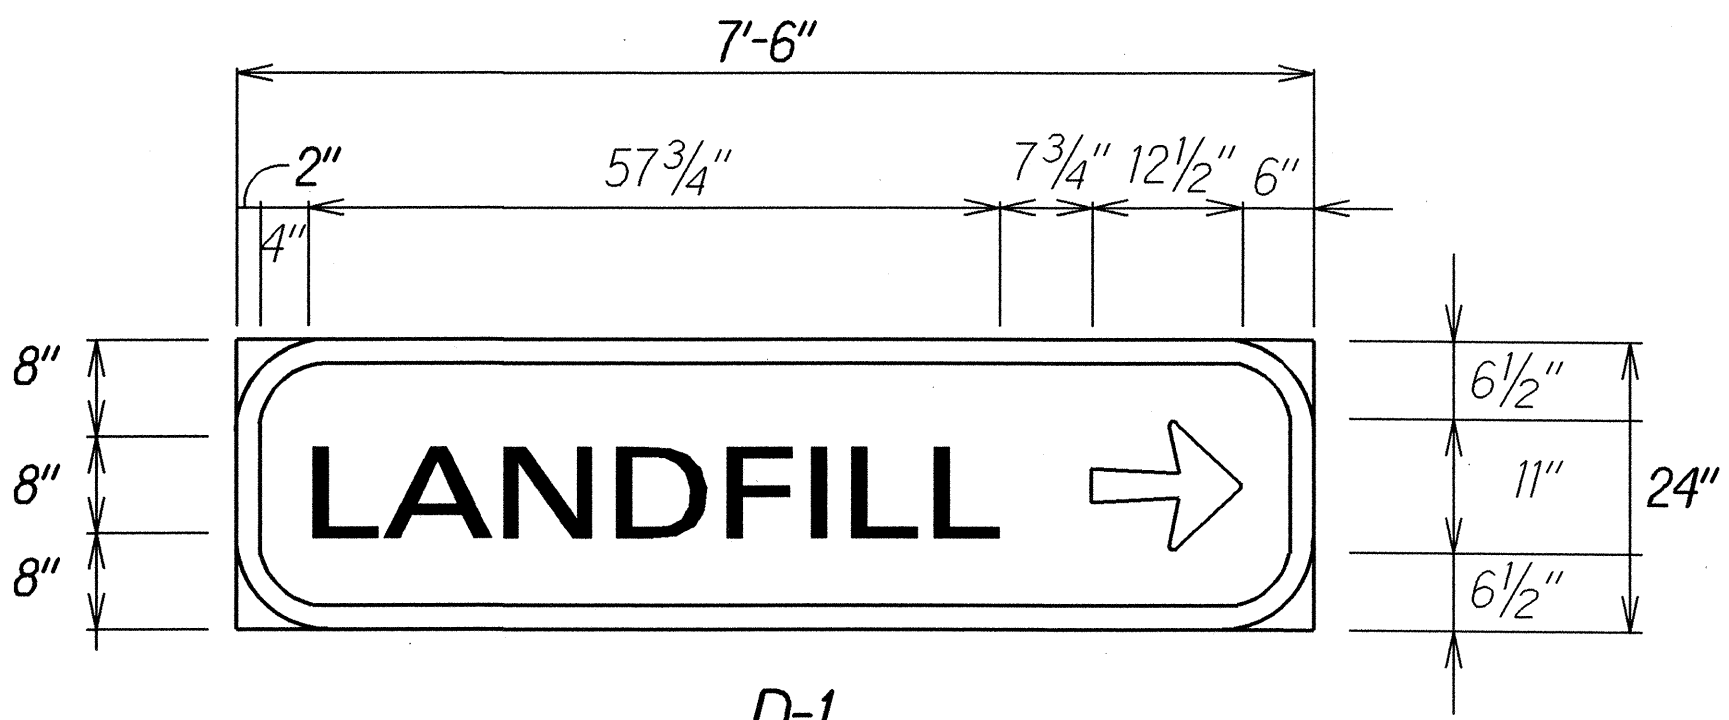


D-1  
Scale: 3/4" = 1'-0"

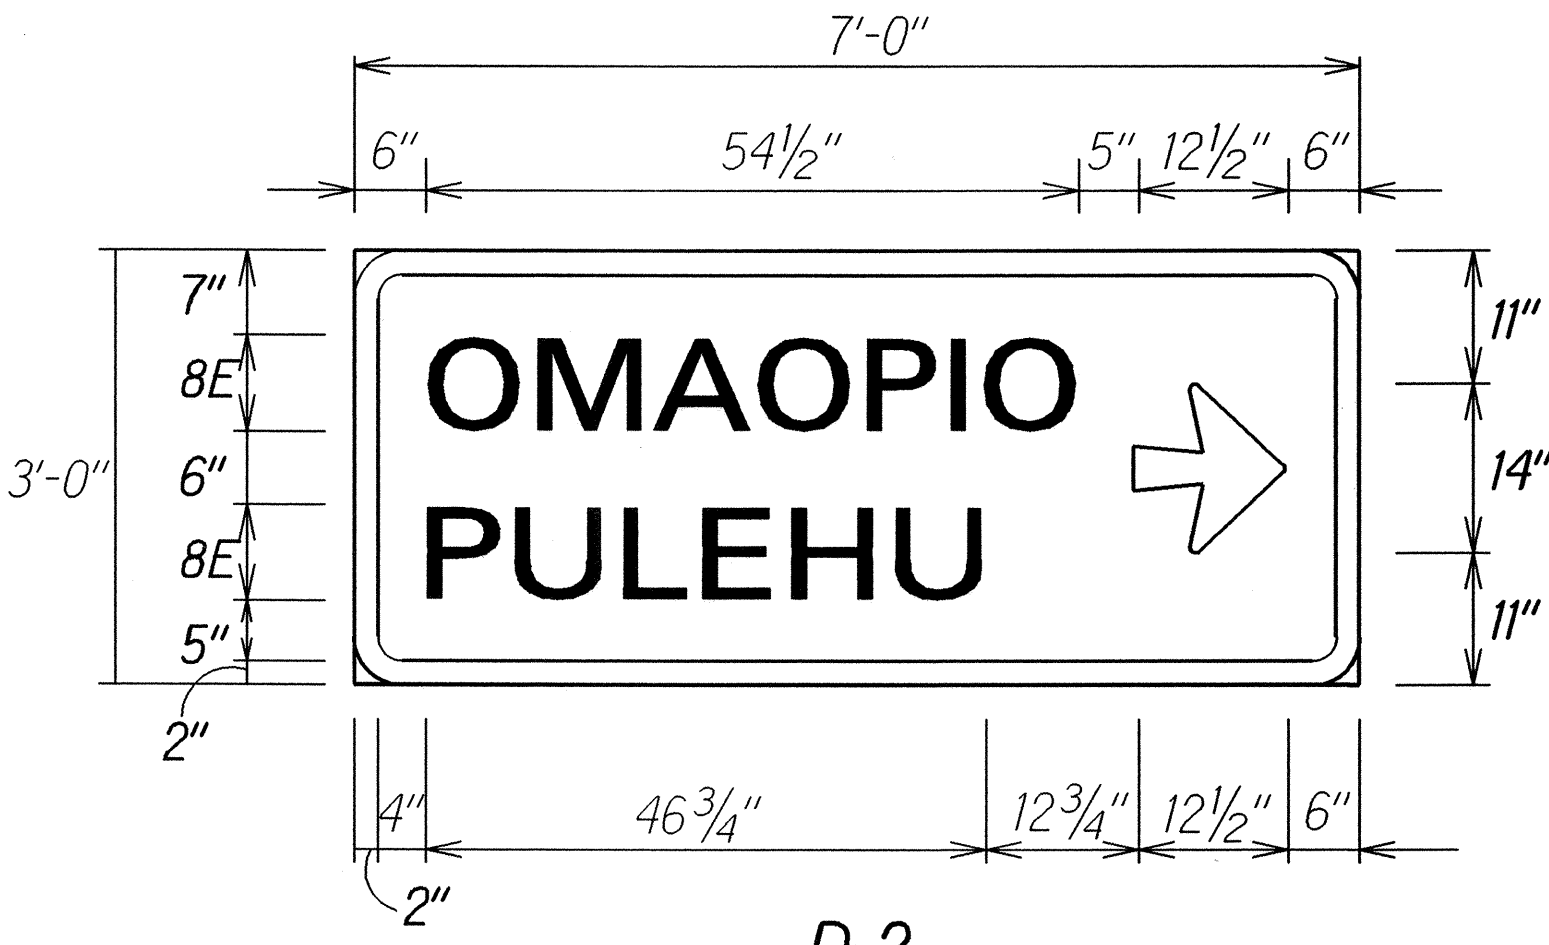


D-2  
Scale: 3/4" = 1'-0"

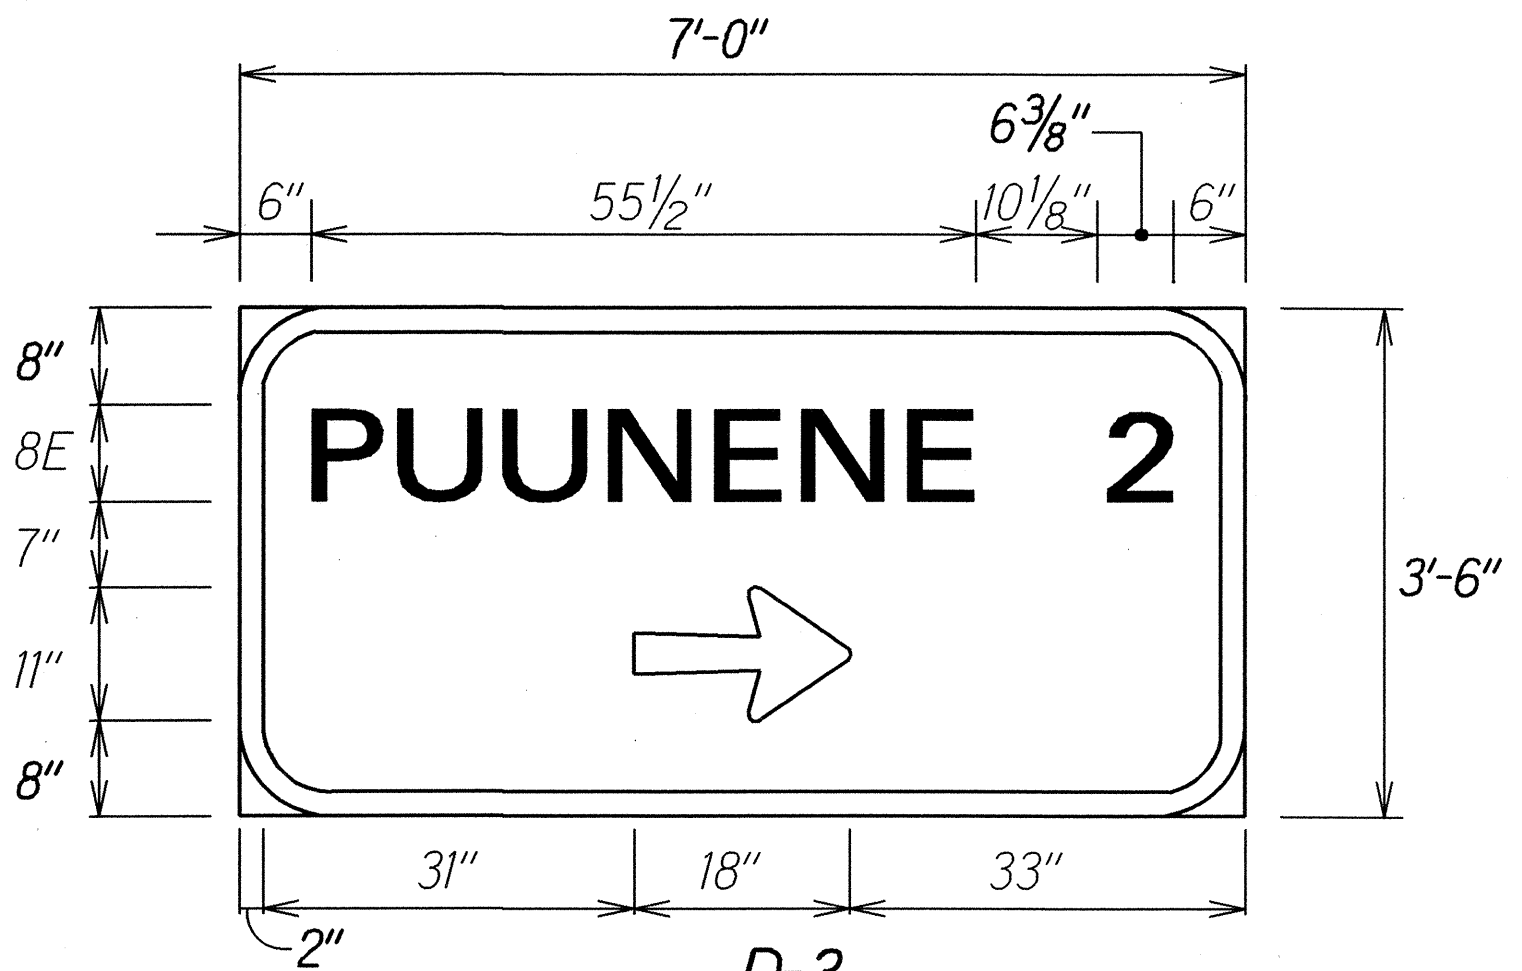


D-3  
Scale: 3/4" = 1'-0"

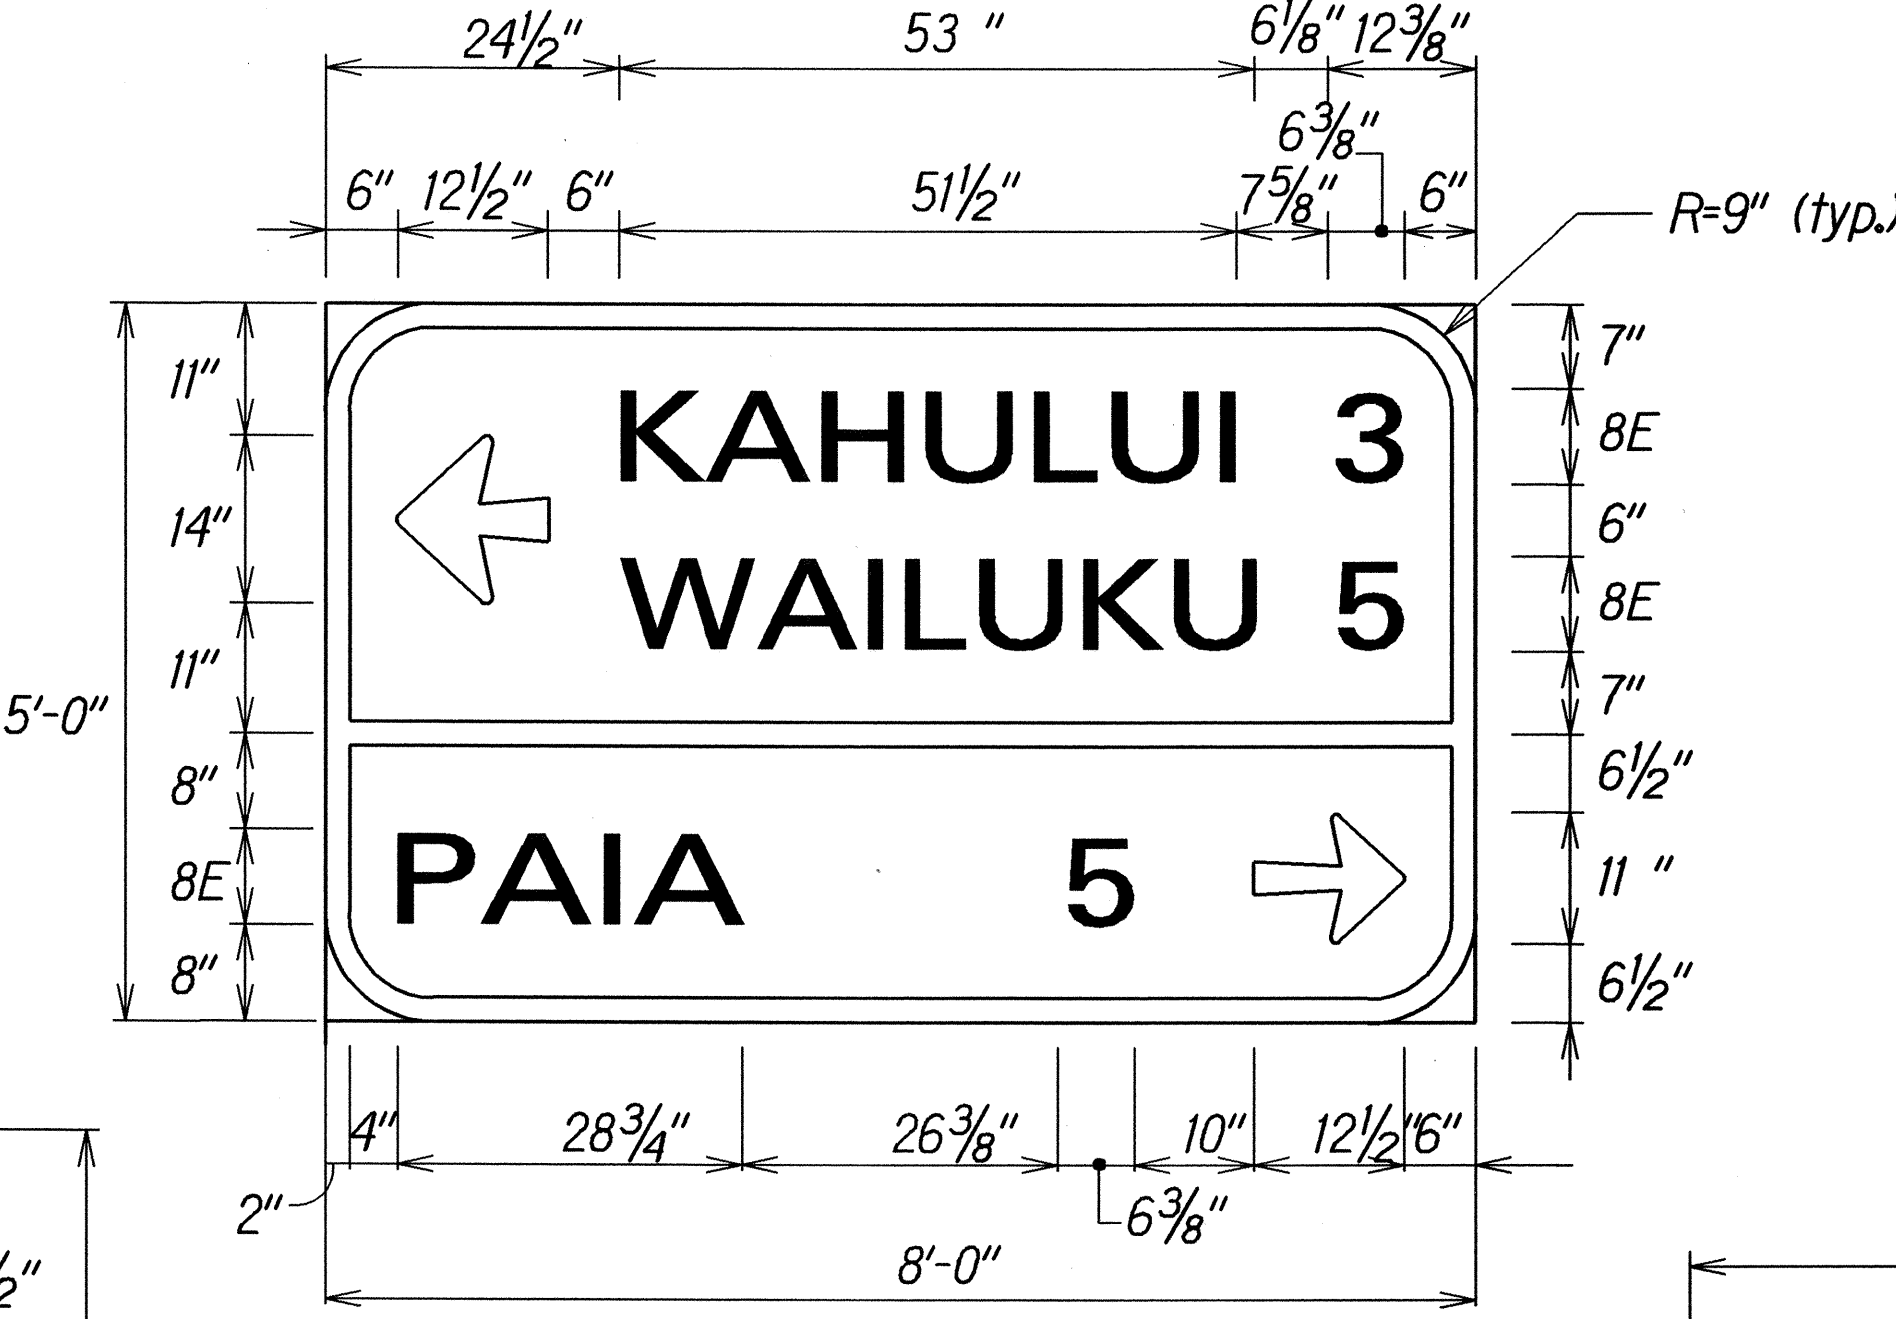

D-4  
Scale: 3/4" = 1'-0"

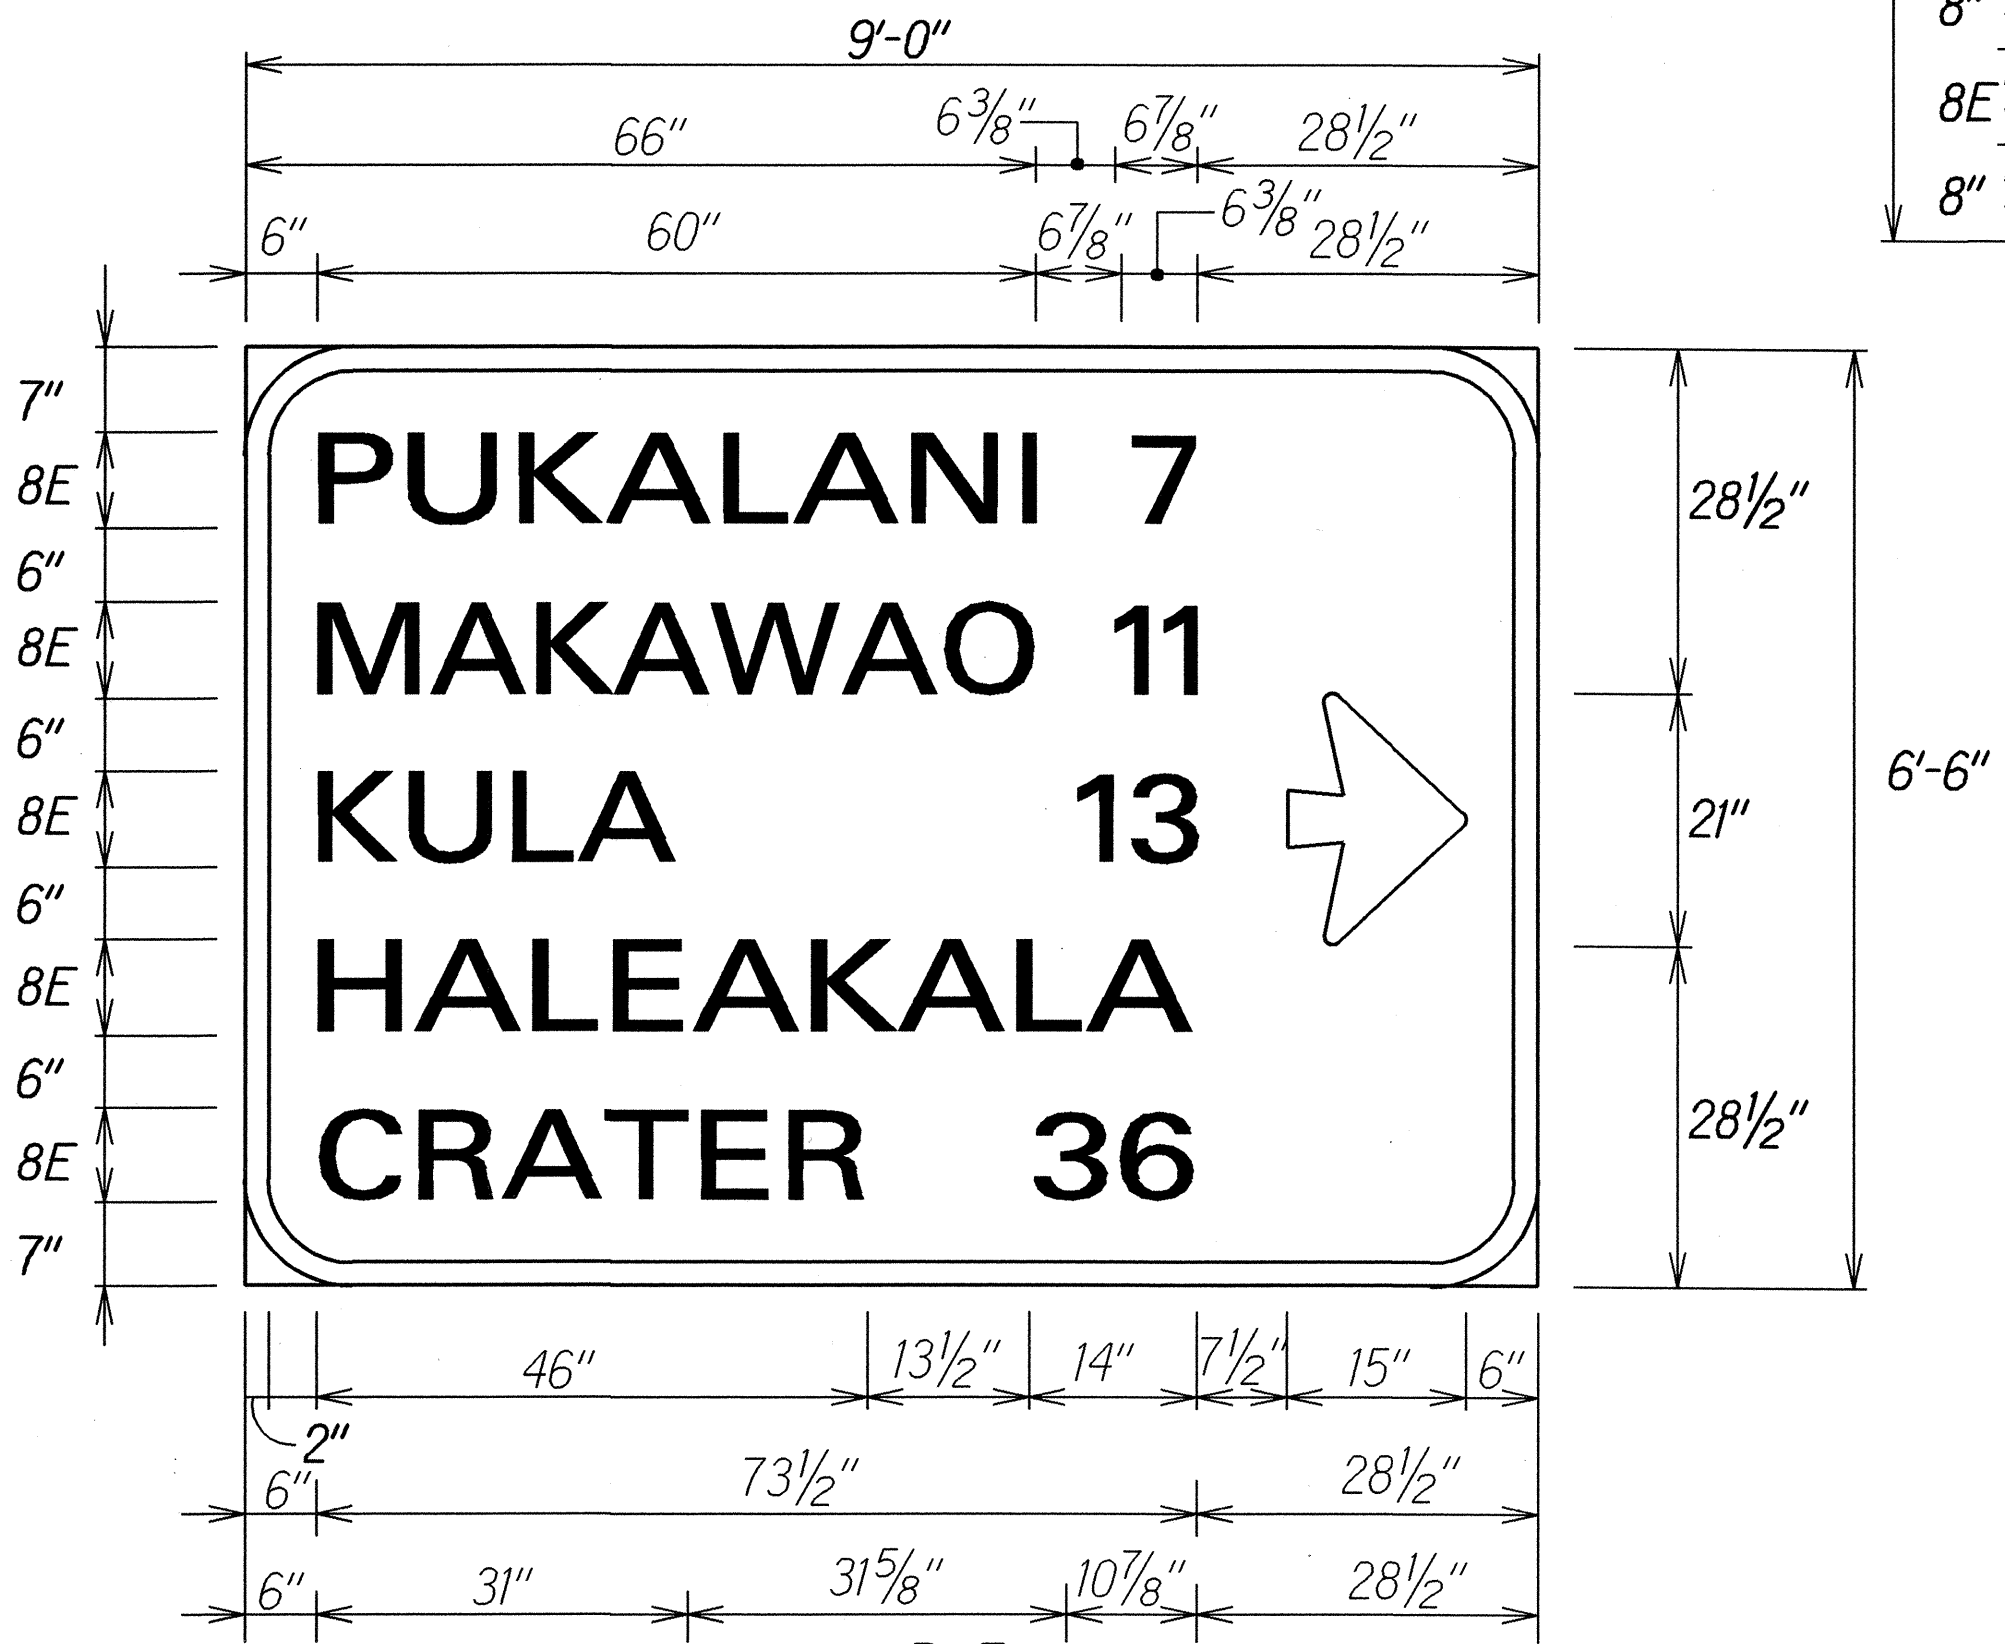

D-5  
Scale: 3/4" = 1'-0"

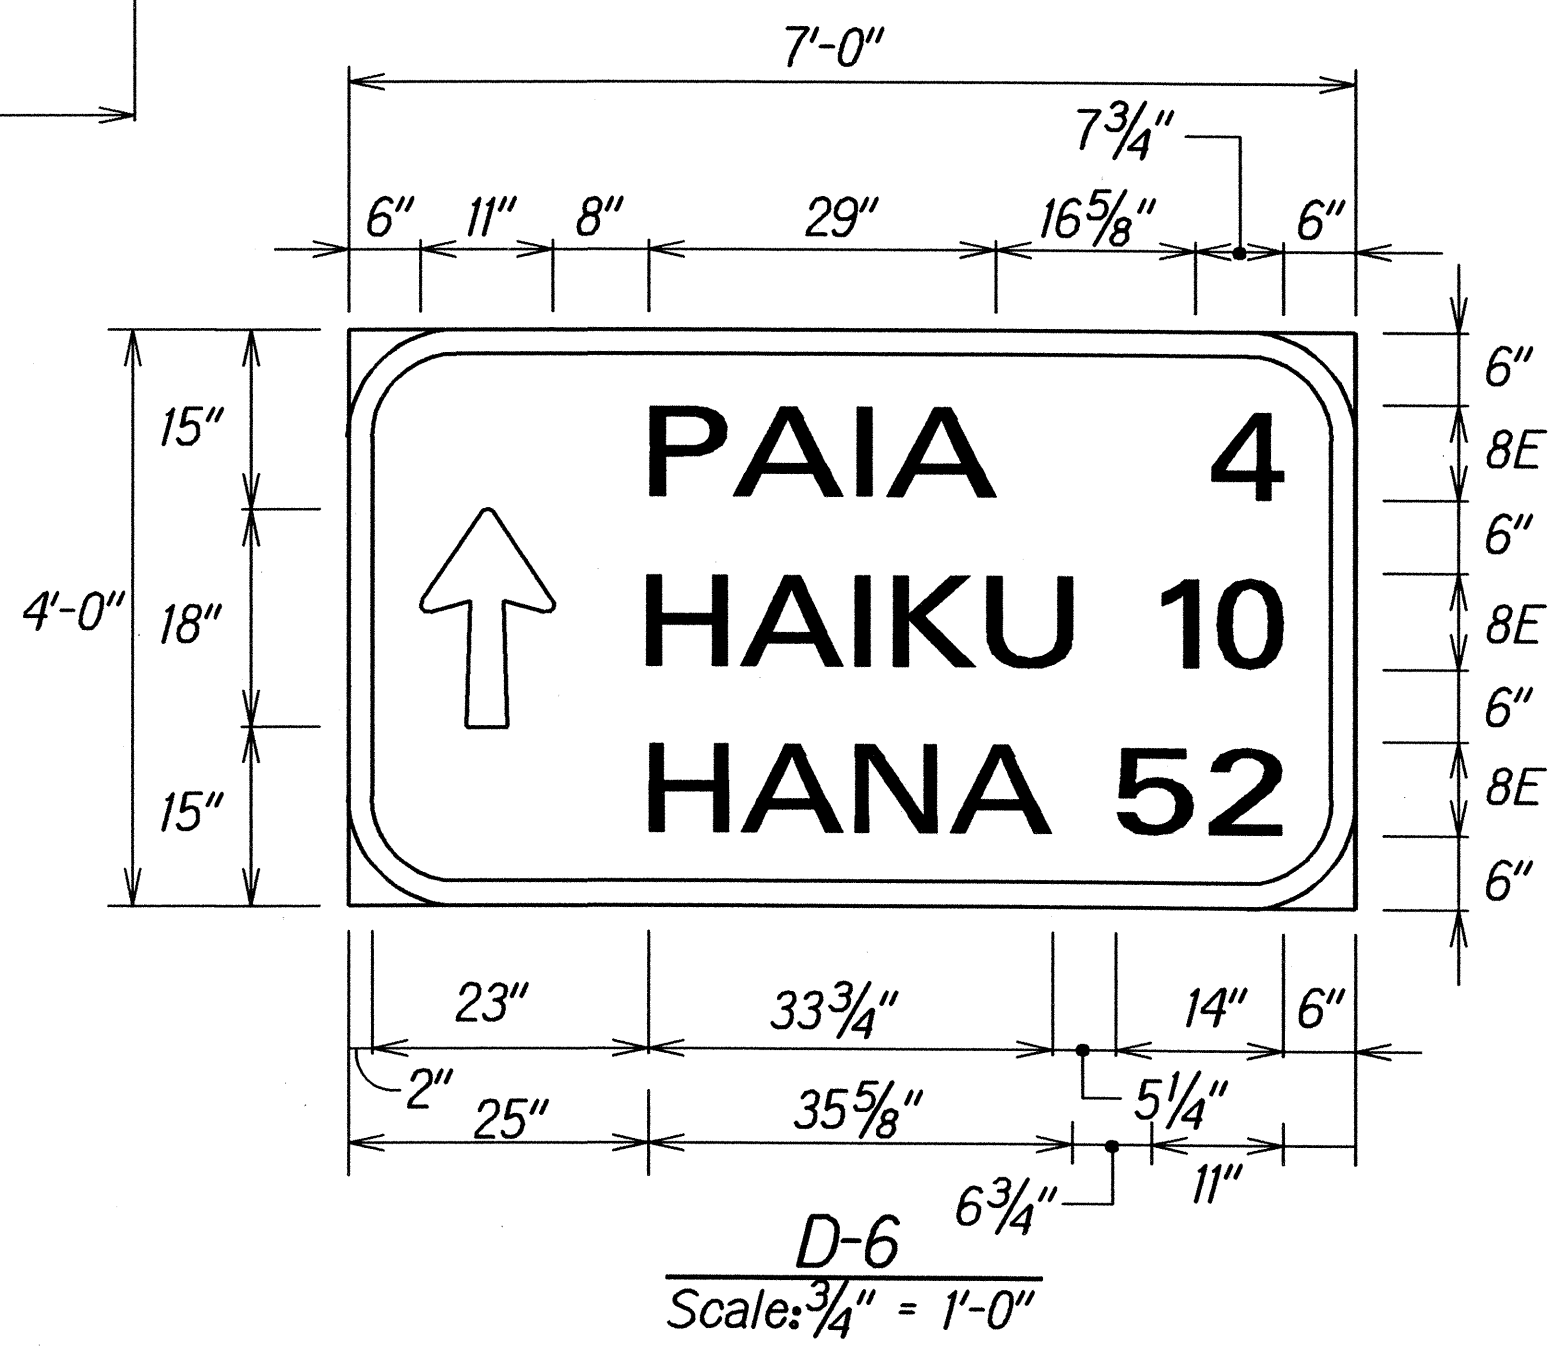

D-6  
Scale: 3/4" = 1'-0"

STATE OF HAWAII  
DEPARTMENT OF TRANSPORTATION  
HIGHWAYS DIVISION

**SIGN PANEL  
LAYOUT & NOTES**

HANA HIGHWAY RESURFACING  
Dairy Road to Haleakala Highway  
Project No. NH-036-1(16)

Scale: As Shown Date: Oct., 2005

SHEET No. 1 OF 3 SHEETS