
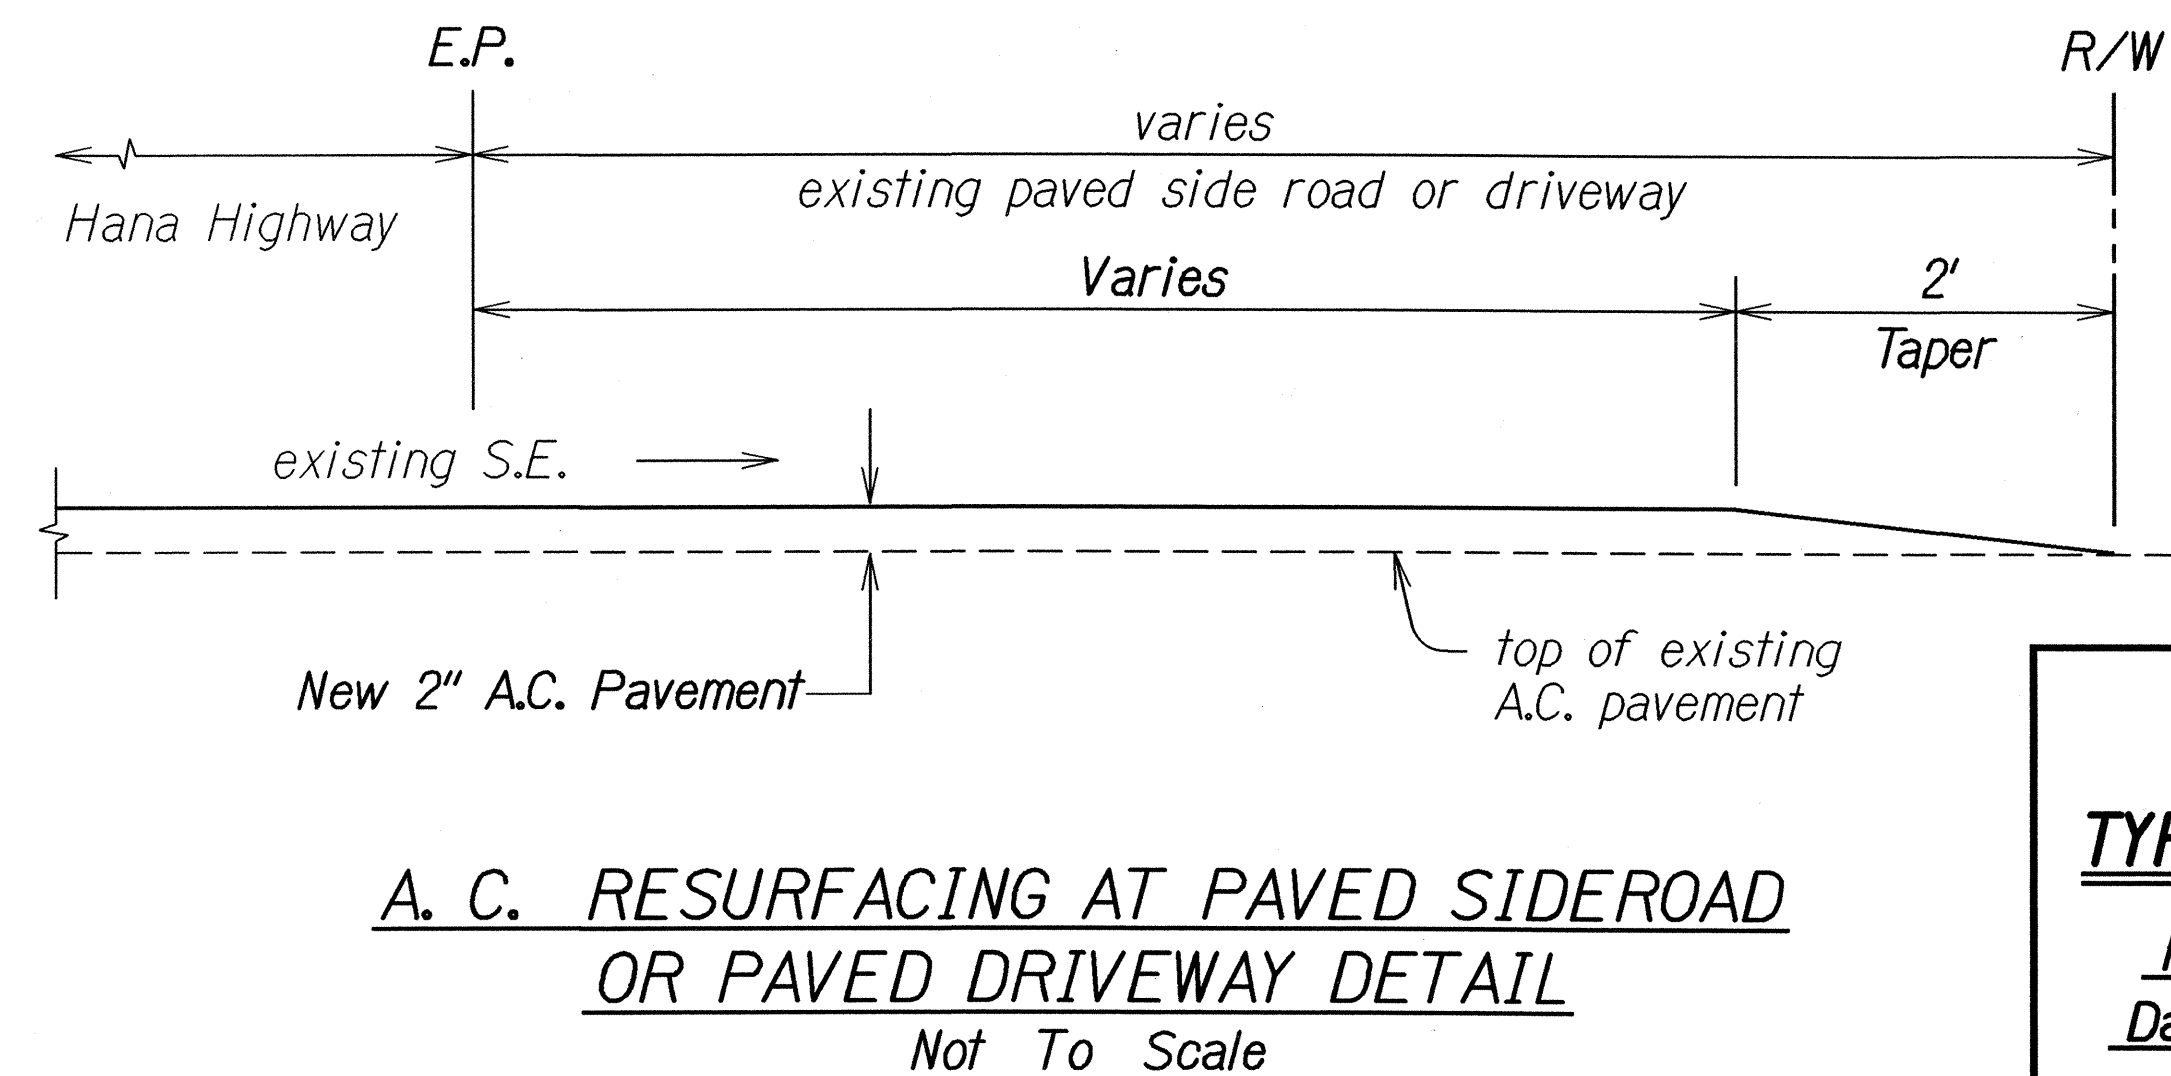
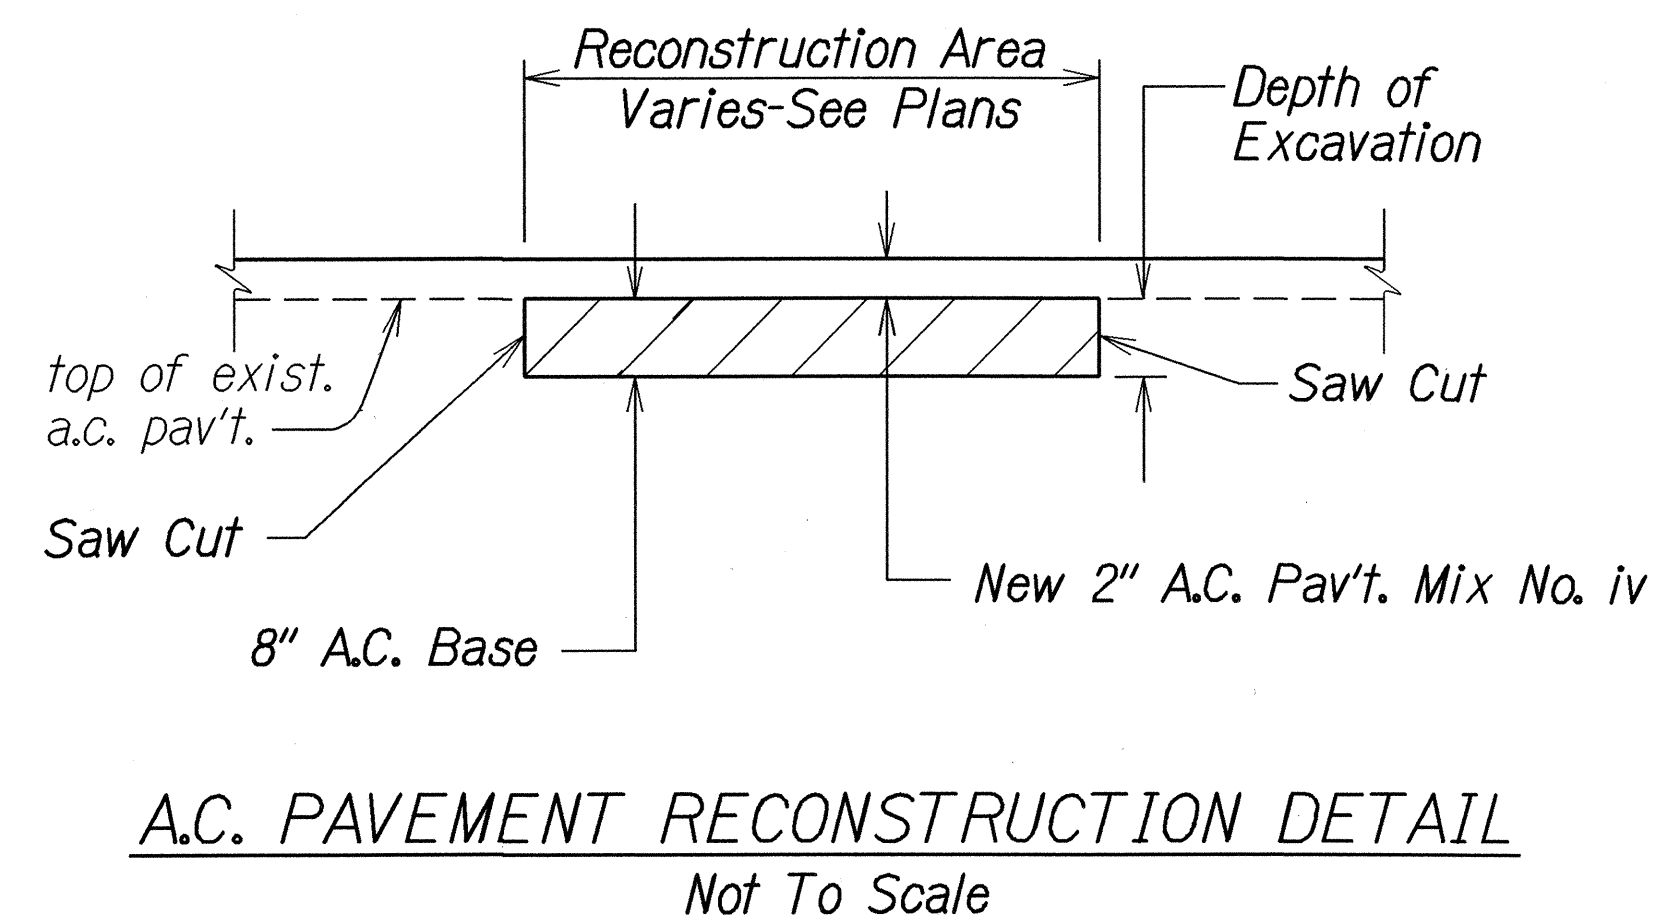
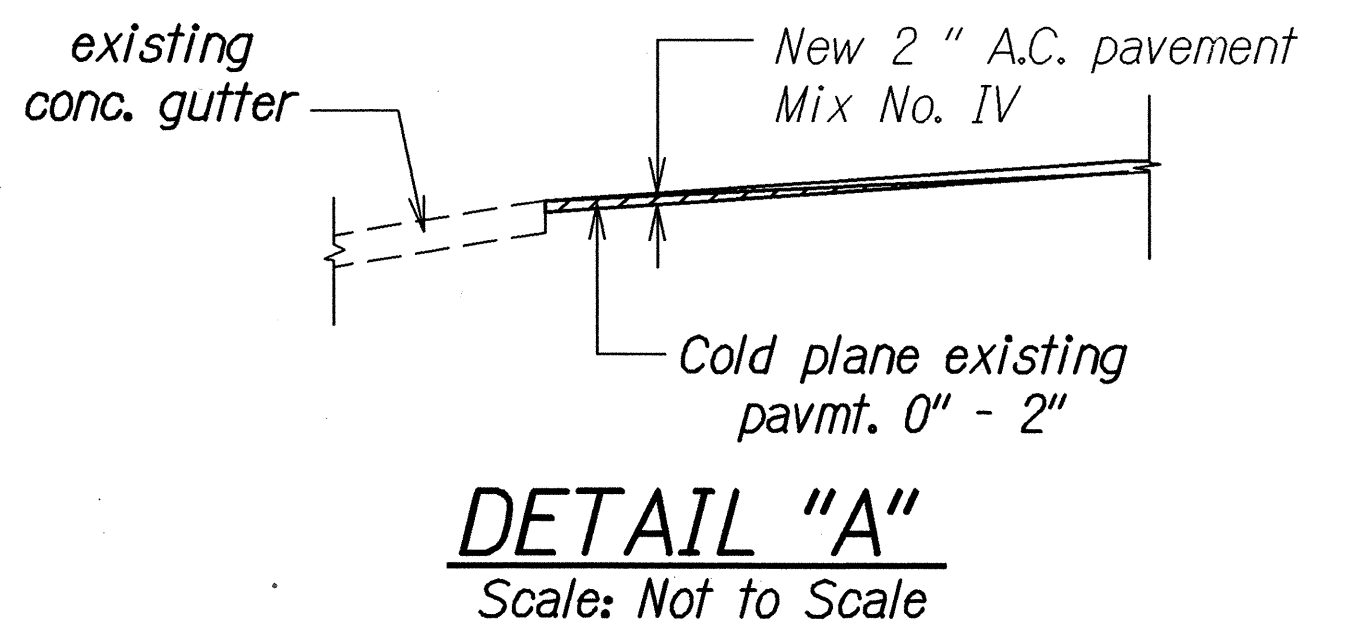
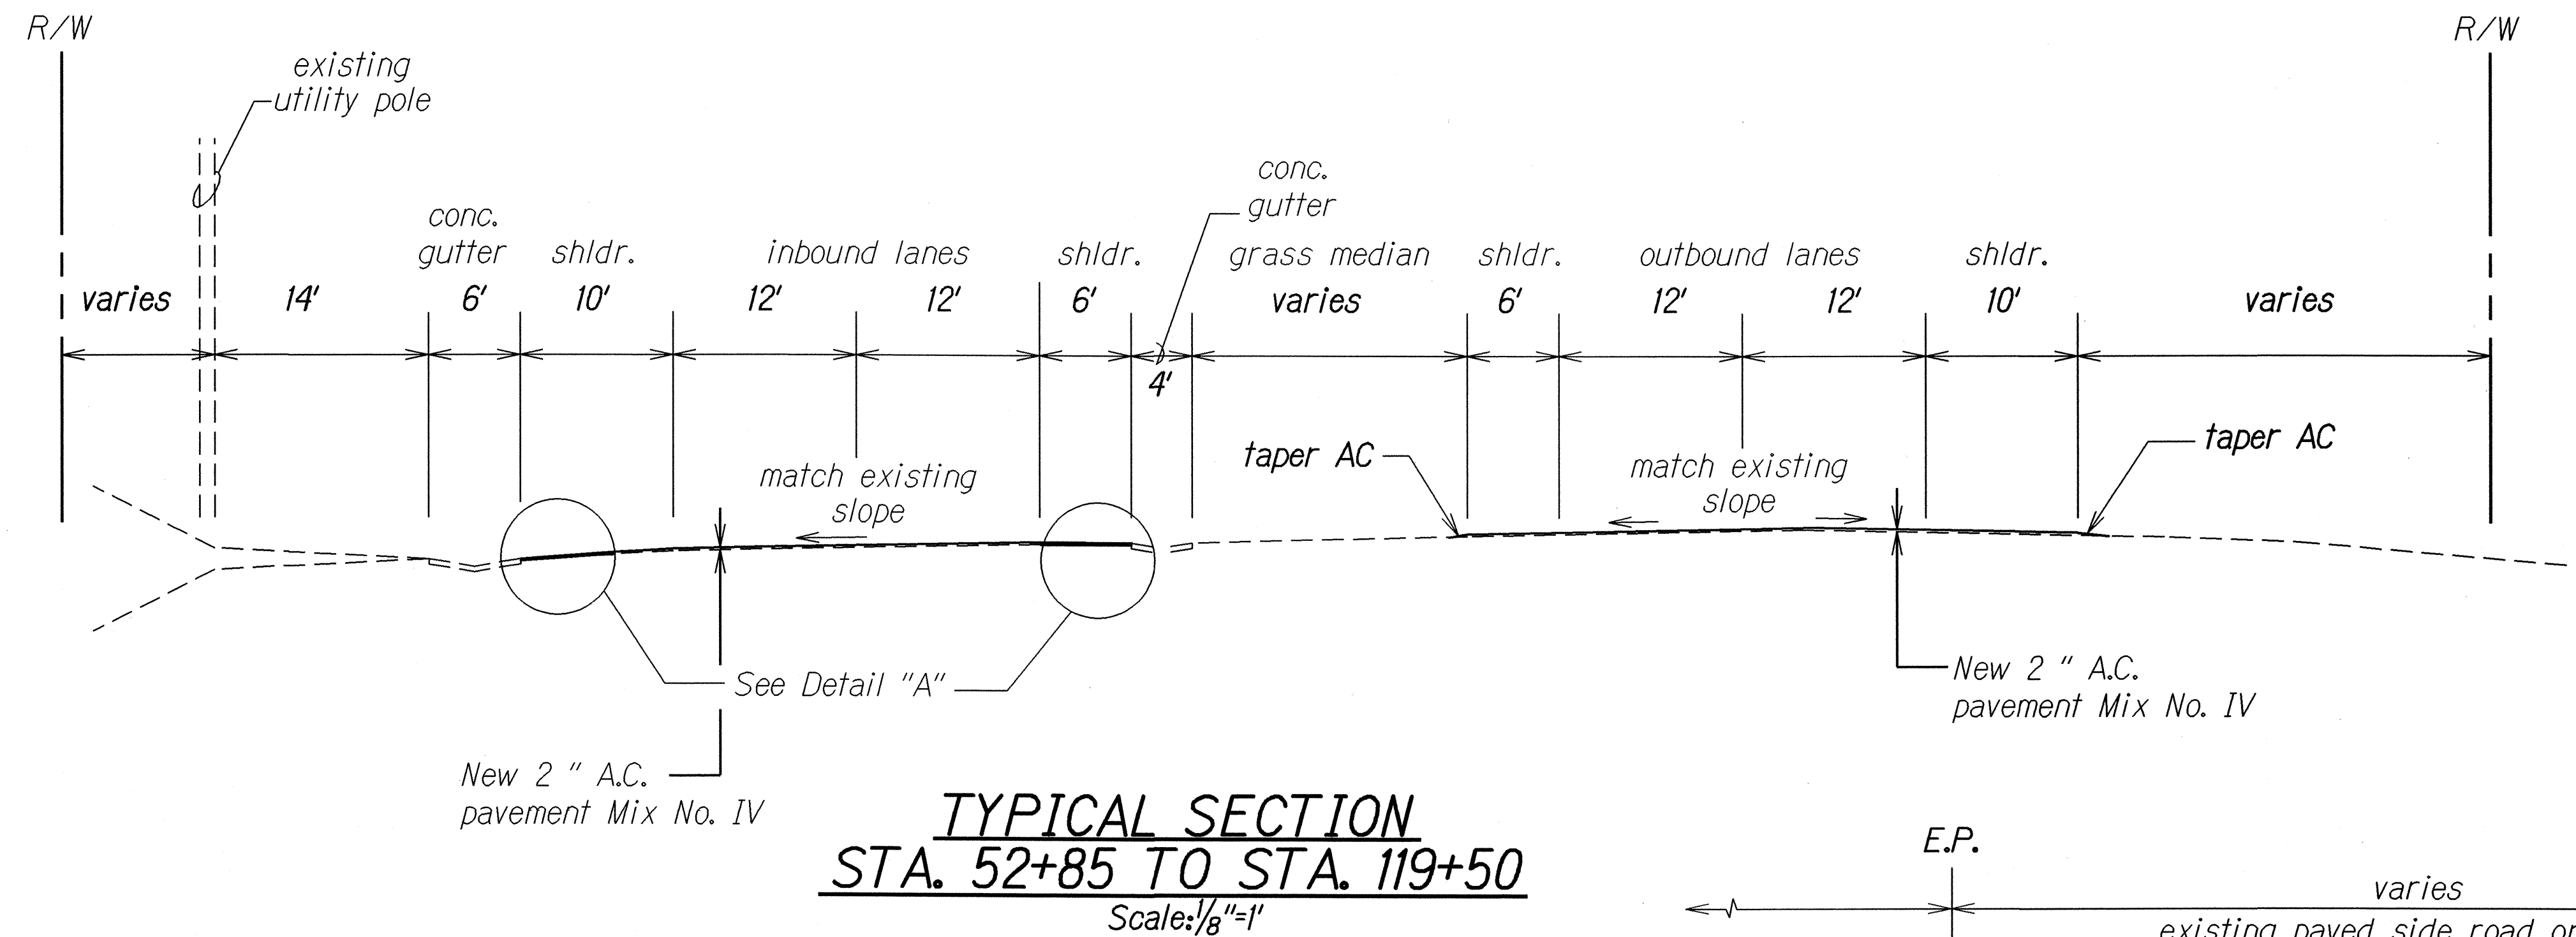


FED. ROAD DIST. NO.	STATE	FED. AID PROJ. NO.	FISCAL YEAR	SHEET NO.	TOTAL SHEETS
HAWAII	HAW.	NH-036-1(16)	2006	6	36

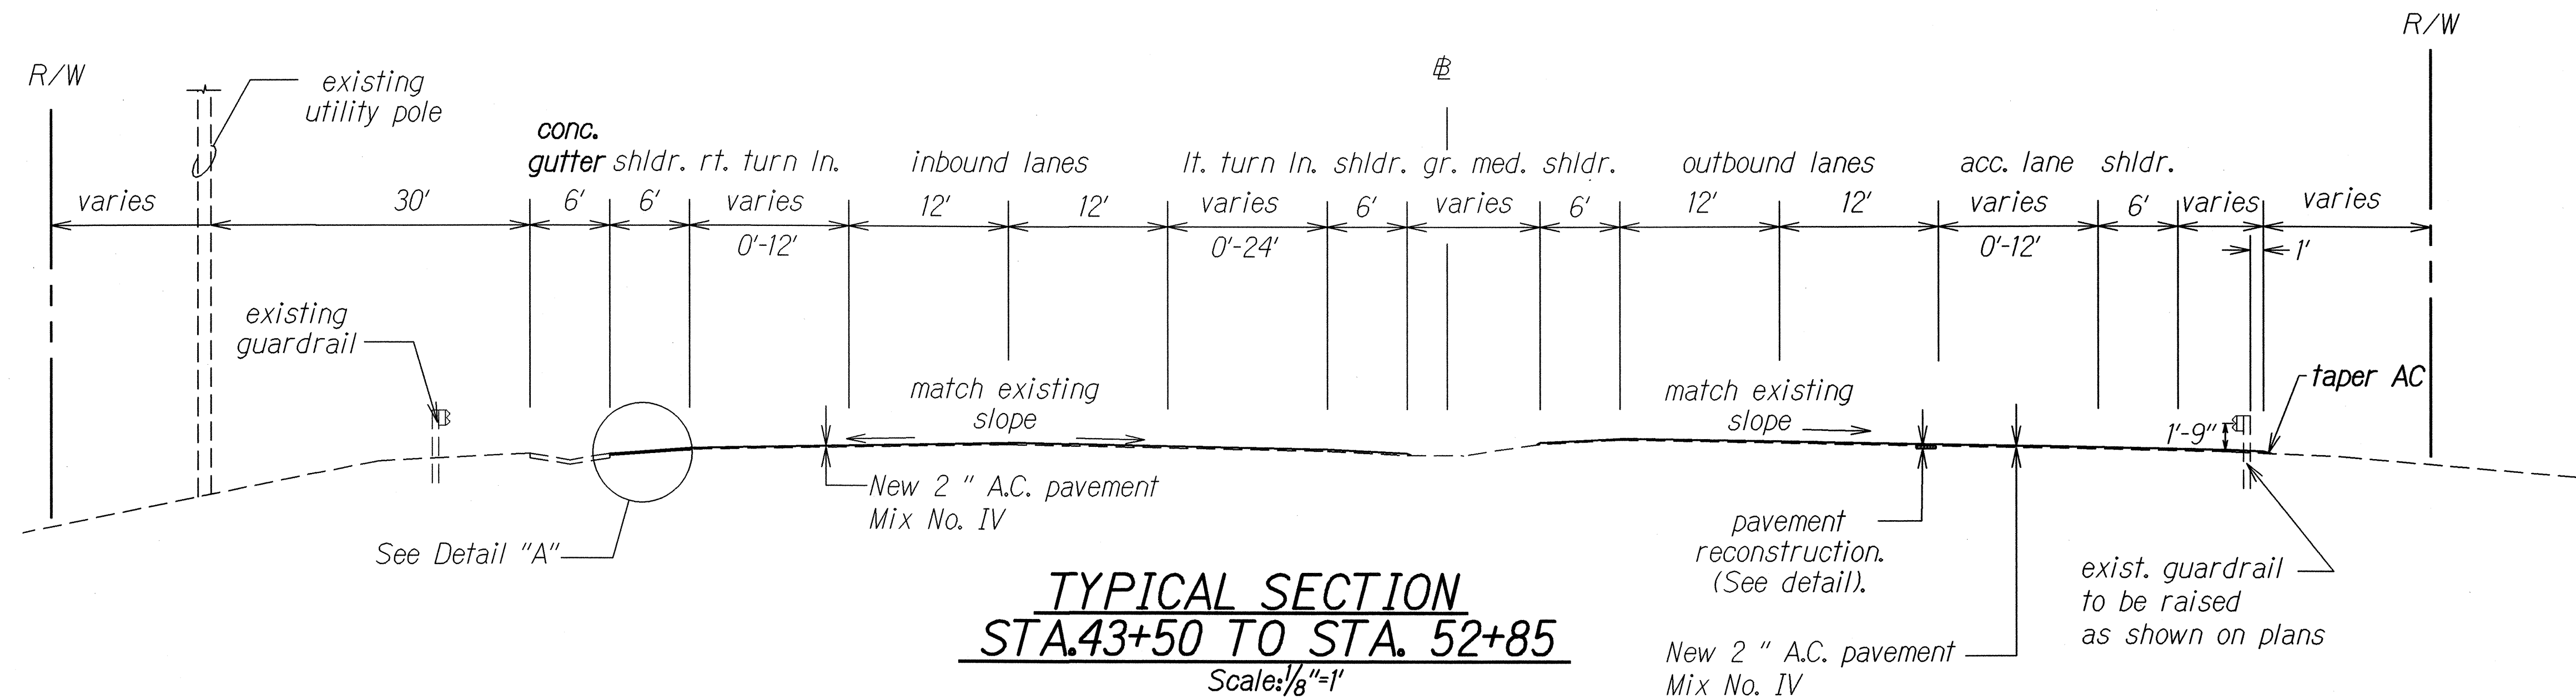

STATE OF HAWAII
DEPARTMENT OF TRANSPORTATION
HIGHWAYS DIVISION


TYPICAL SECTIONS & DETAILS

HANA HIGHWAY RESURFACING
Dairy Road to Haleakala Highway
Project No. NH-036-1(16)


Scale: As Shown Date: Oct., 2005

SHEET No. 1 OF 3 SHEETS


FED. ROAD DIST. NO.	STATE	FED. AID PROJ. NO.	FISCAL YEAR	SHEET NO.	TOTAL SHEETS
HAWAII	HAW.	NH-036-1(16)	2006	7	36

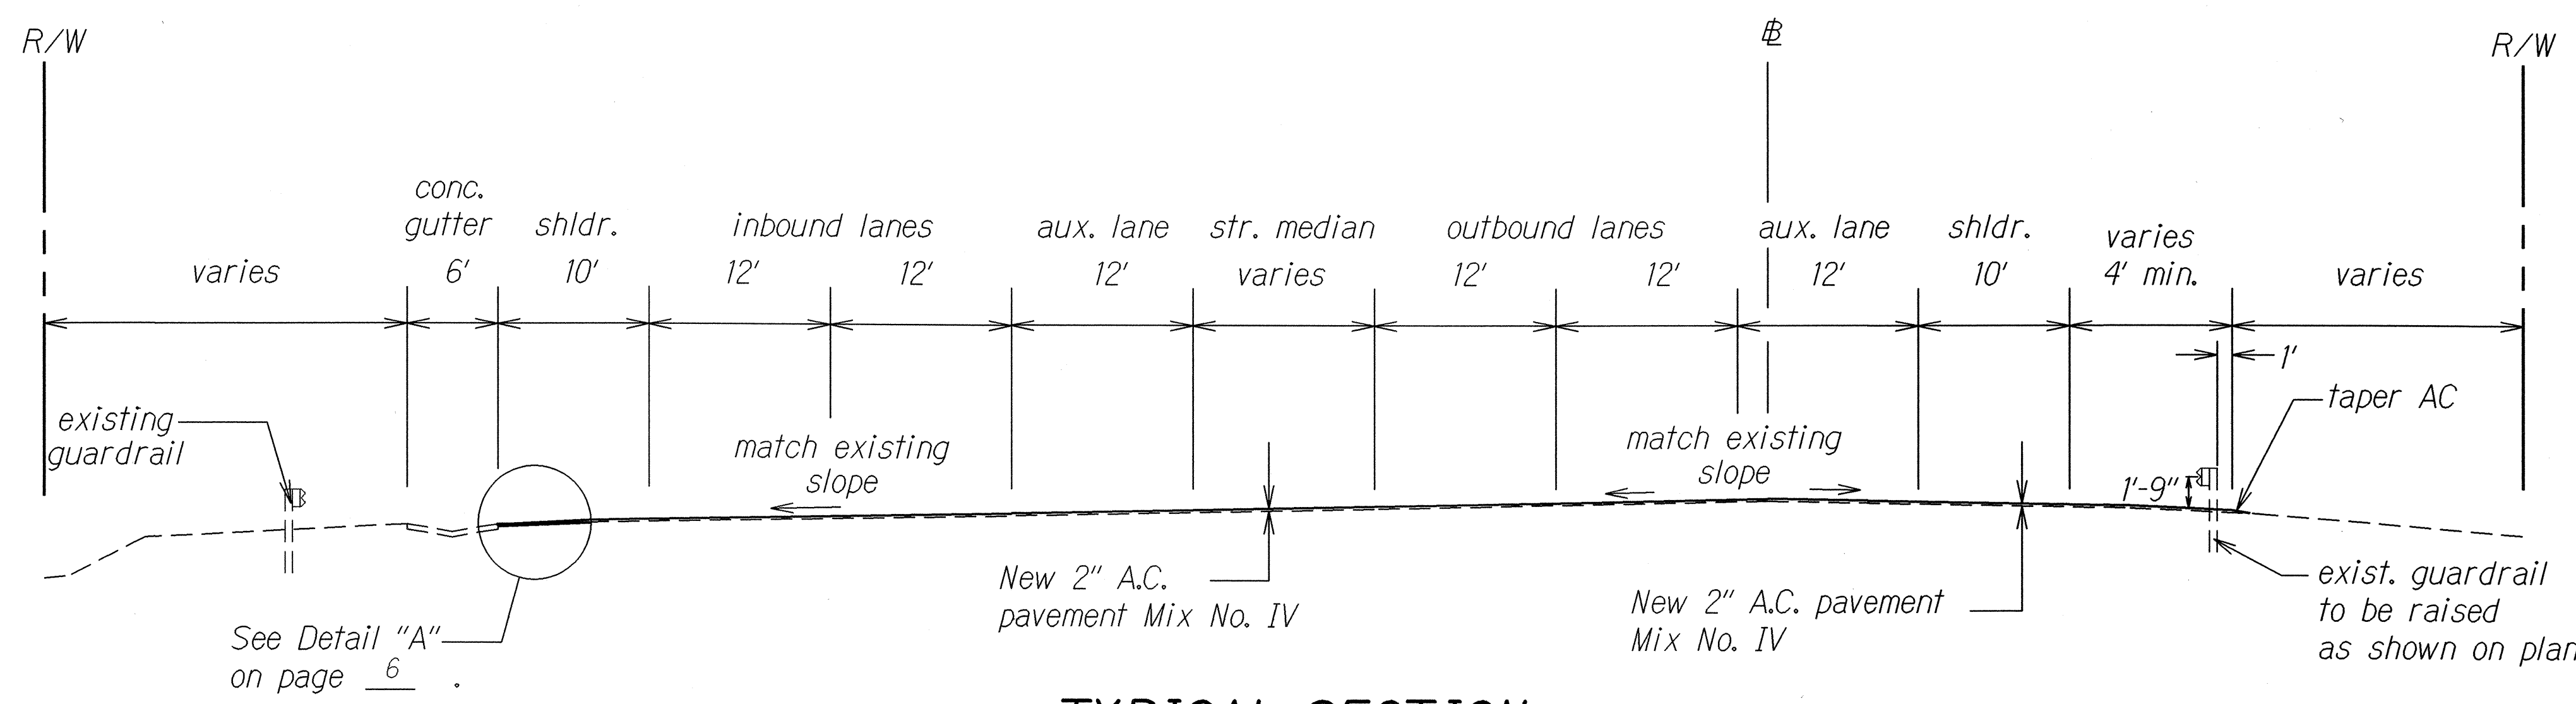

TYPICAL SECTION
STA. STA. 119+50 TO STA. 134+00
 Scale: 1/8"=1'

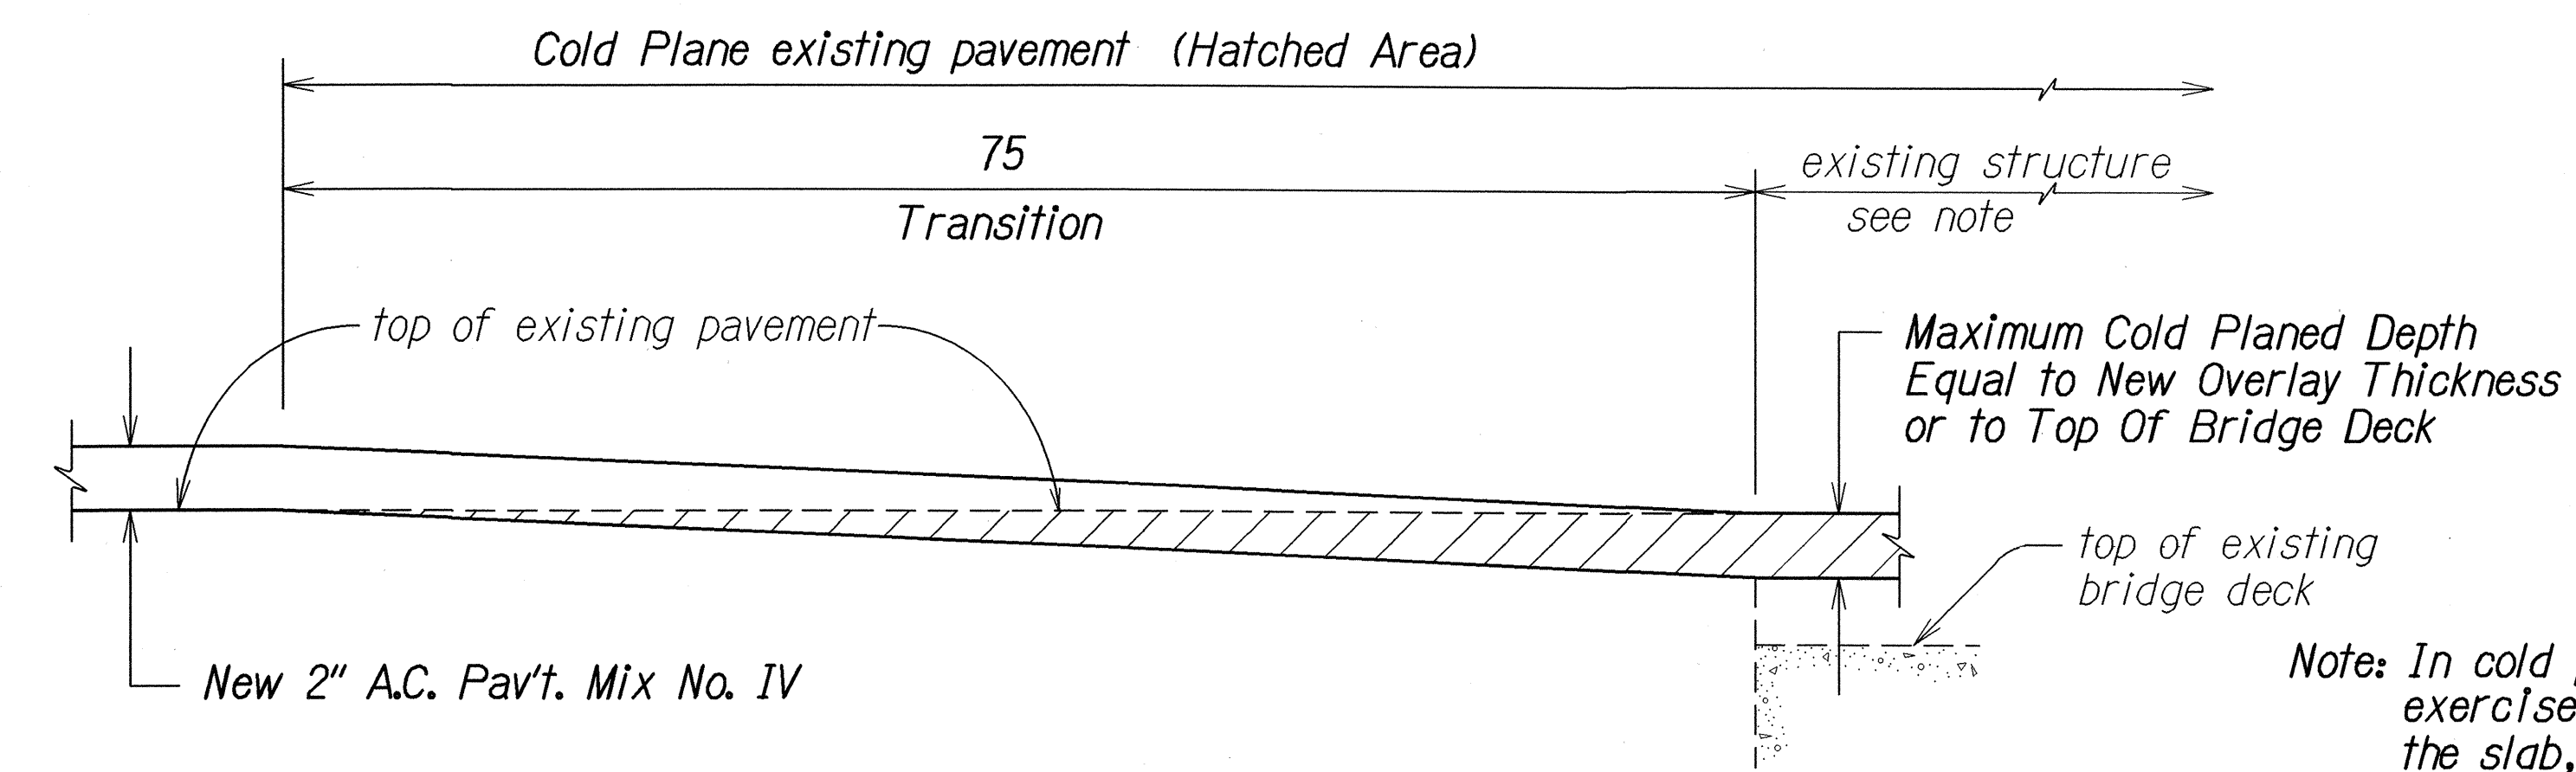


COLD PLANED TRANSITION AND RESURFACING
OVER EXISTING STRUCTURE
 Not to Scale

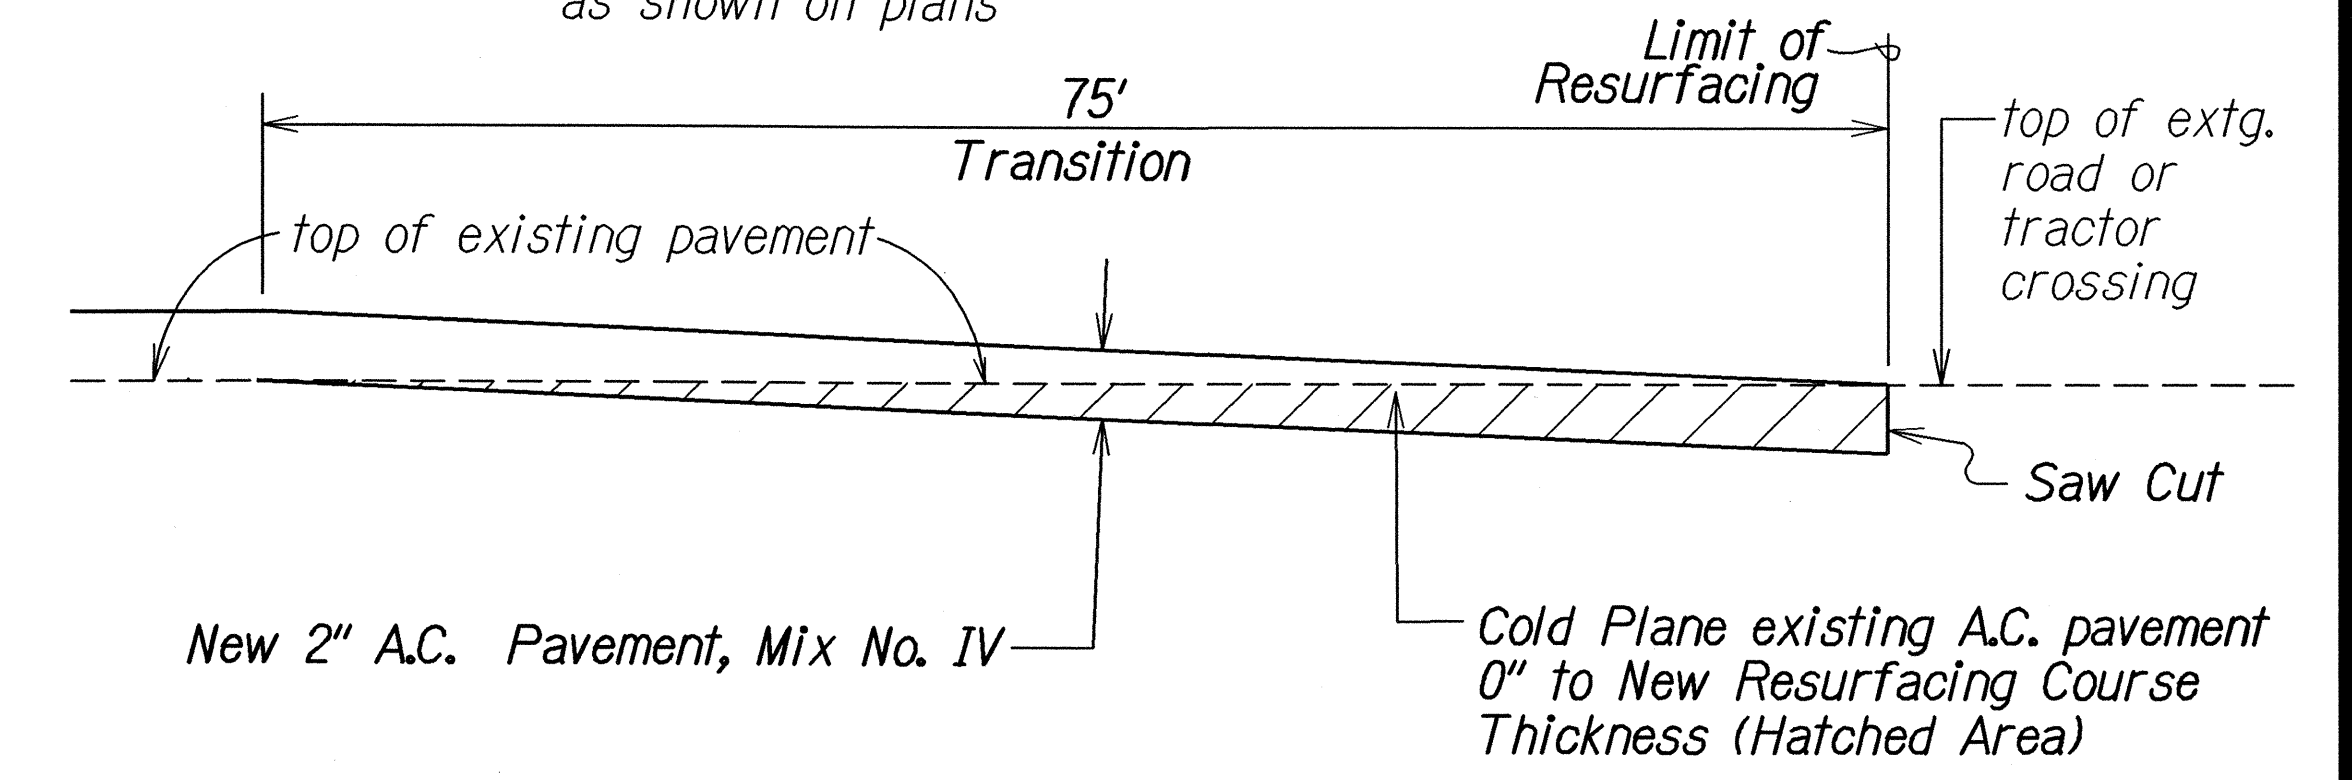


COLD PLANED TRANSITION
TO EXISTING A.C. PAVEMENT OR TRACTOR CROSSING
 Not To Scale

Note: In cold planing the pavement over the structure, the Contractor shall exercise care not to damage any portion of the structure, especially the slab, joints, drainage pipes or reinforcement. Any damage to the structure during the cold planing operations shall be repaired by the Contractor at his expense. Repair work shall be directed by the Engineer. The Contractor shall verify the thickness of the pavement by taking several measurements throughout the structure.

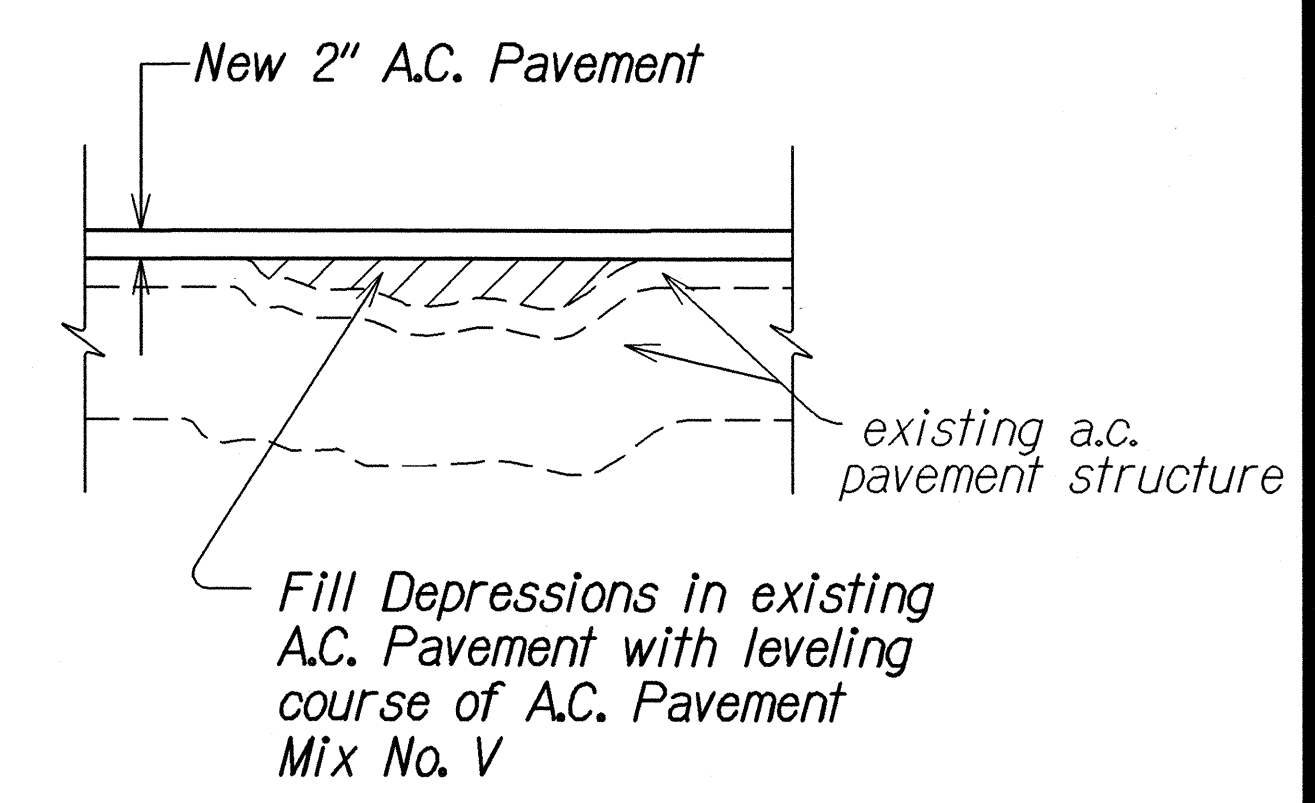

LEVELING COURSE DETAIL
 Not To Scale

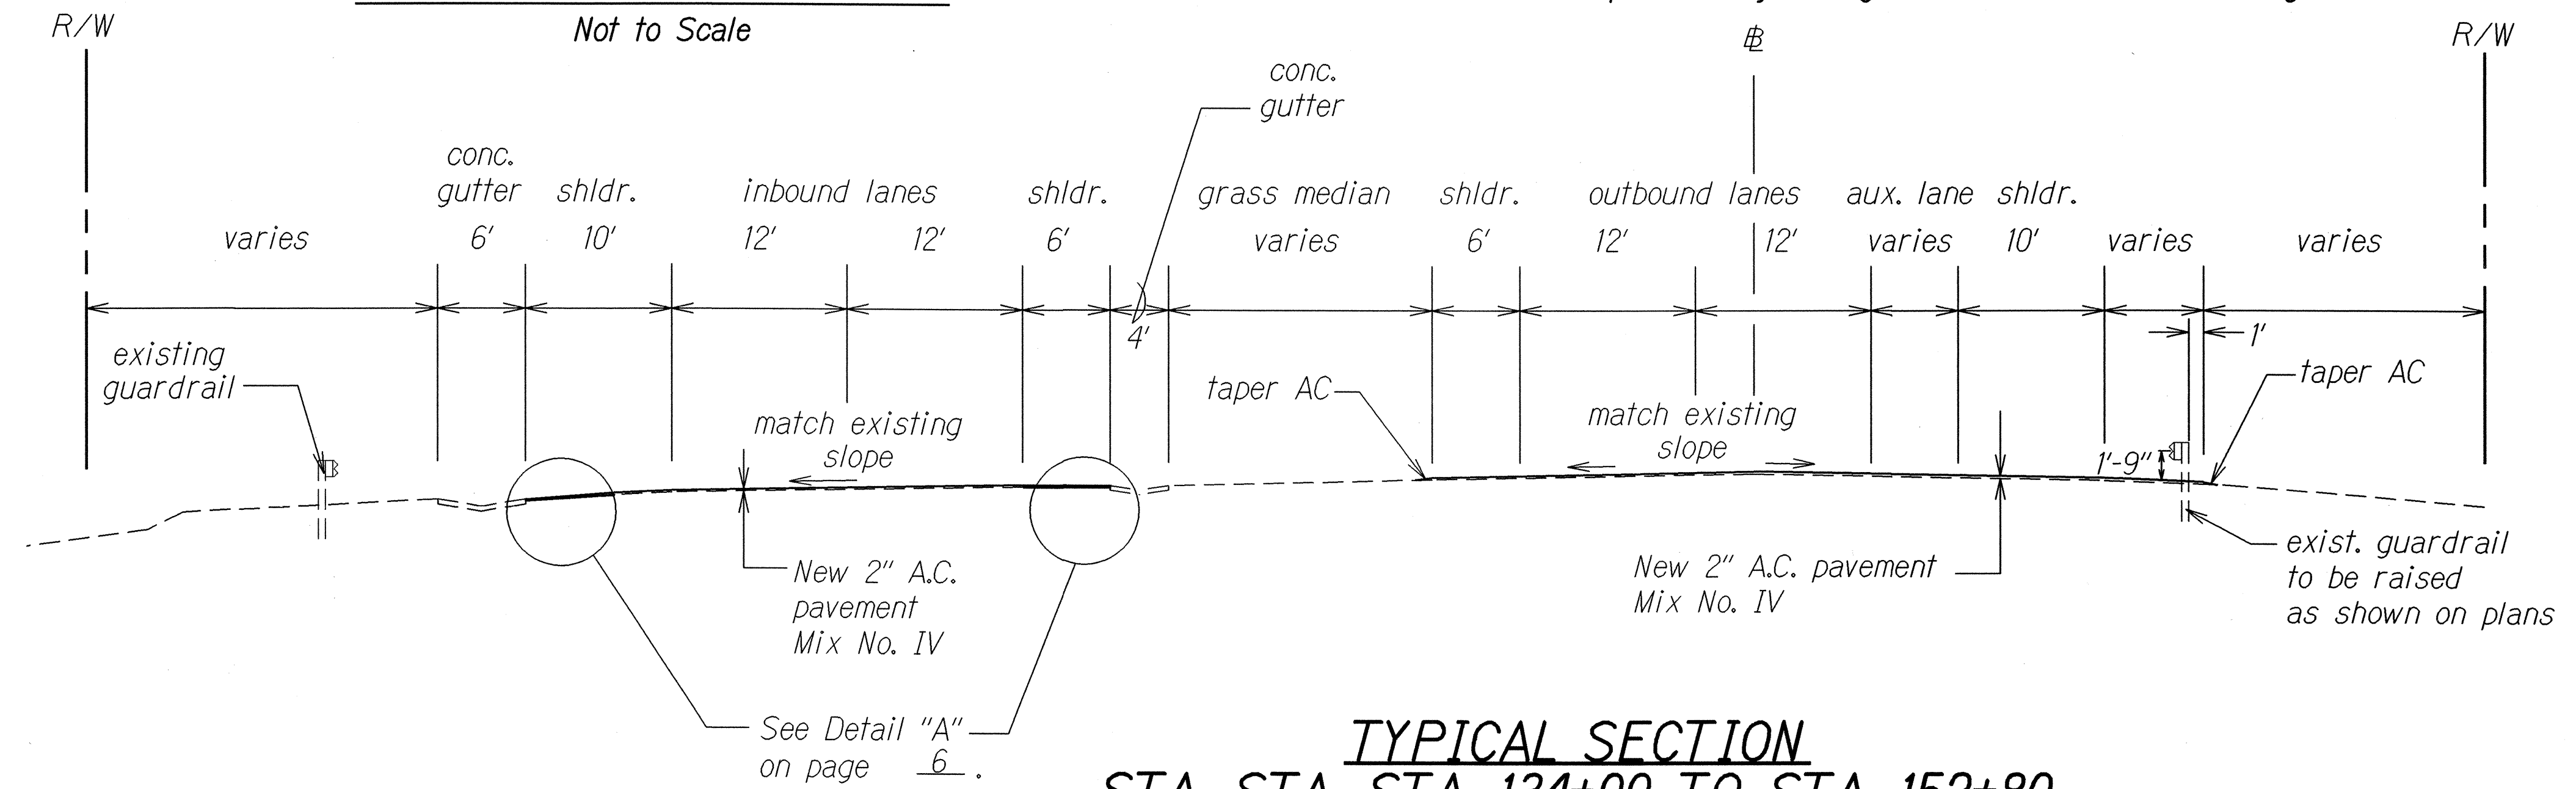

TYPICAL SECTION
STA. STA. 134+00 TO STA. 152+80
 Scale: 1/8"=1'

ORIGINAL PLAN	DATE	10/1/05
SURVEY PLOTTED BY		
DRAWN BY		
DESIGNED BY		
QUANTITIES BY		
CHECKED BY		

STATE OF HAWAII
 DEPARTMENT OF TRANSPORTATION
 HIGHWAYS DIVISION


TYPICAL SECTIONS & DETAILS

HANA HIGHWAY RESURFACING
 Dairy Road to Haleakala Highway
 Project No. NH-036-1(36)


Scale: As Shown Date: Oct., 2005

SHEET No. 2 OF 3 SHEETS


FED. ROAD DIST. NO.	STATE	FED. AID PROJ. NO.	FISCAL YEAR	SHEET NO.	TOTAL SHEETS
HAWAII	HAW.	NH-036-1(16)	2005	8	36

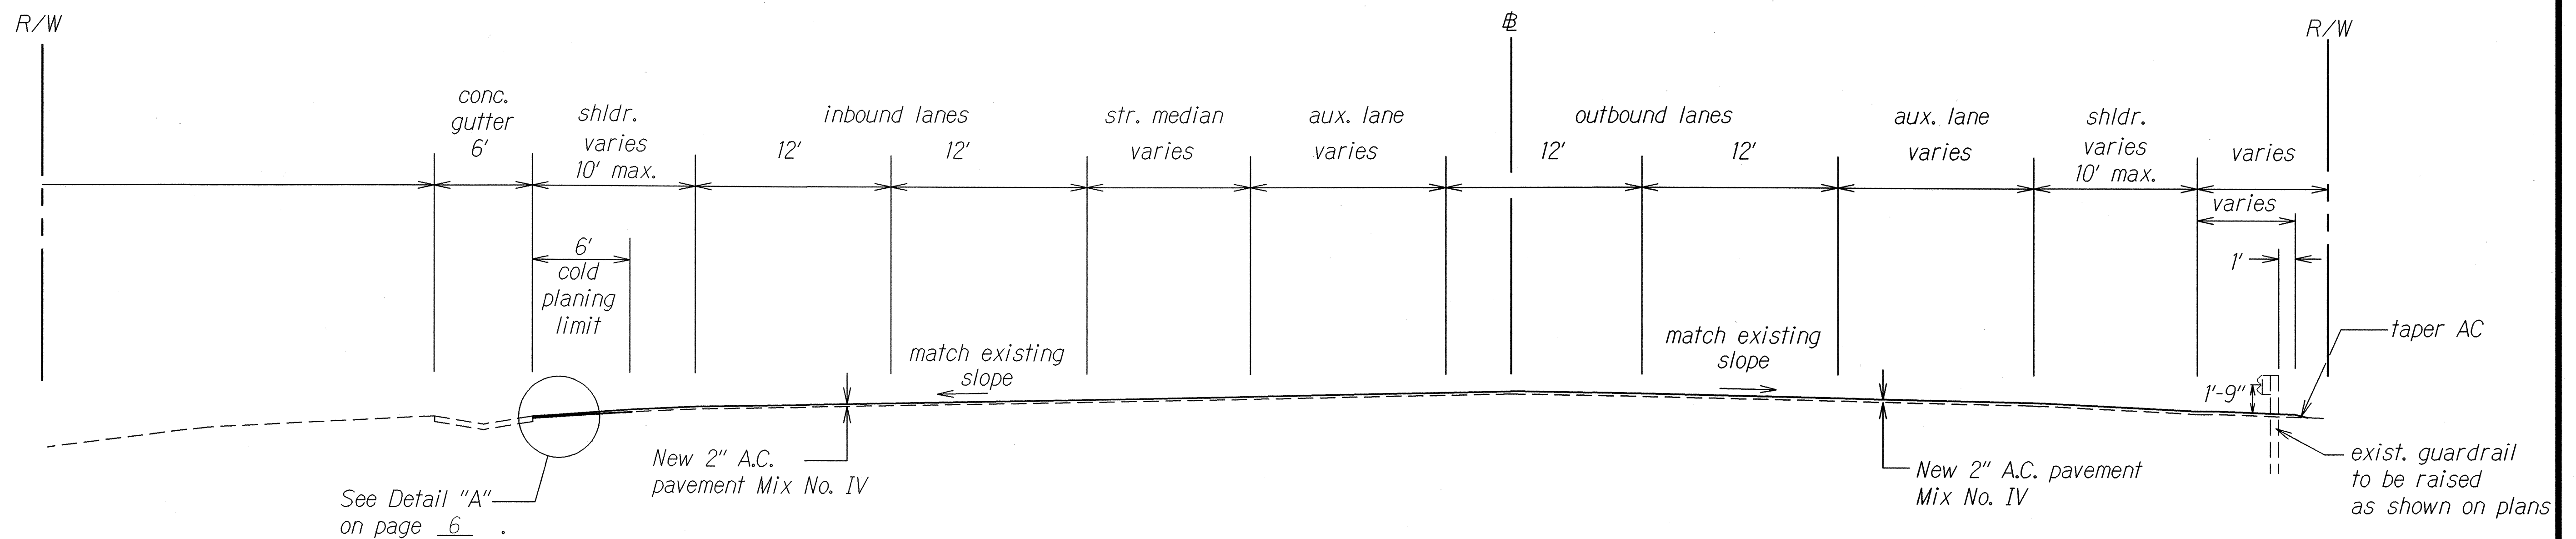

TYPICAL SECTION
STA. 152+80 TO STA. 156+00
 Scale: $\frac{3}{16}"=1'$

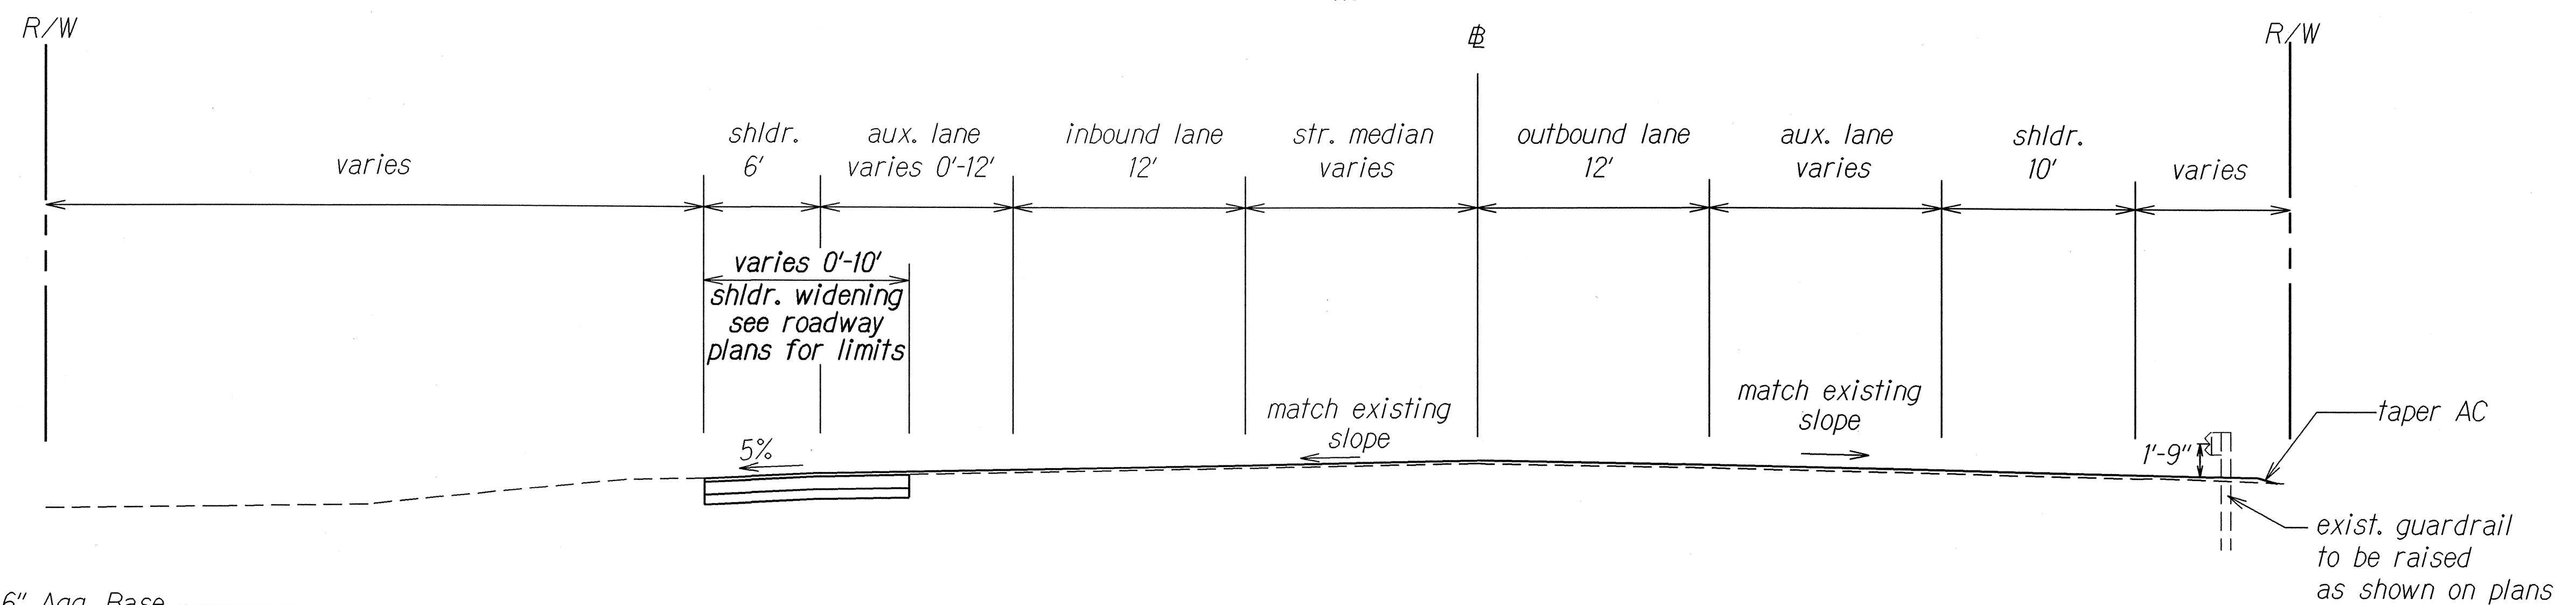

TYPICAL SECTION
STA. 156+00 TO STA. 173+65
 Scale: $\frac{3}{16}"=1'$

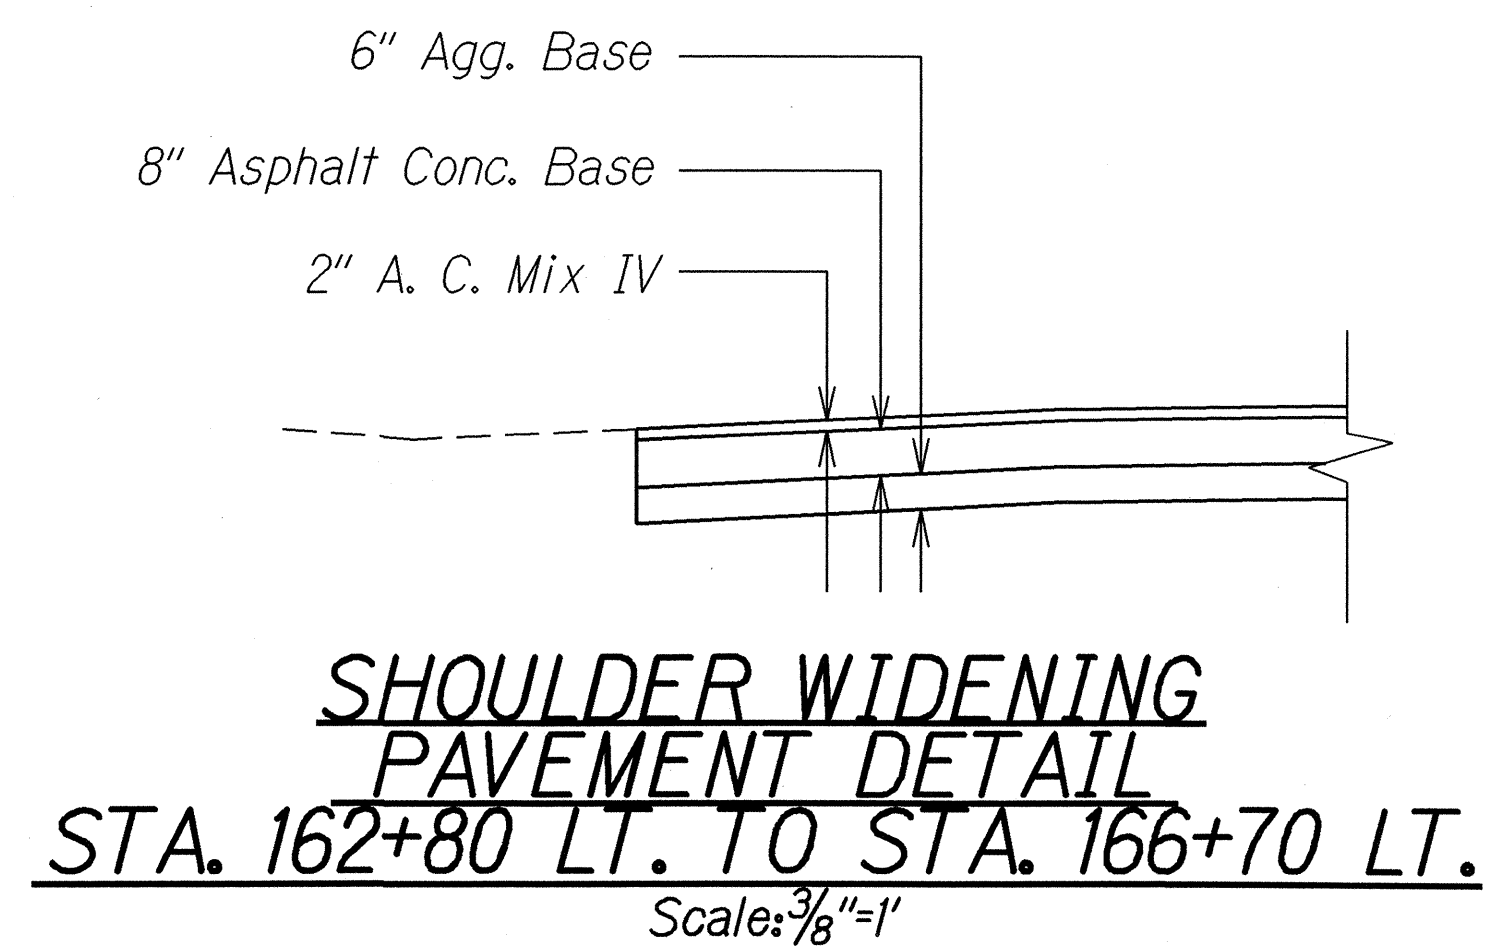

SHOULDER WIDENING
PAVEMENT DETAIL
STA. 162+80 LT. TO STA. 166+70 LT.
 Scale: $\frac{3}{8}"=1'$

ORIGINAL PLAN	DATE	02/05
SURVEY PLOTTED BY		
DRAWN BY		
DESIGNED BY		
CHECKED BY		
NOTE BOOK		
QUANTITIES BY		
CHECKED BY		

STATE OF HAWAII
 DEPARTMENT OF TRANSPORTATION
 HIGHWAYS DIVISION

TYPICAL SECTIONS & DETAILS

HANA HIGHWAY RESURFACING
Dairy Road to Haleakala Highway
Project No. NH-036-1(16)

Scale: As Shown Date: Oct., 2005

SHEET No. 3 OF 3 SHEETS