






FED. ROAD DIST. NO.	STATE	PROJ. NO.	FISCAL YEAR	SHEET NO.	TOTAL SHEETS
HAWAII	HAW.	36B-02-02	2004	8	13

LEGEND

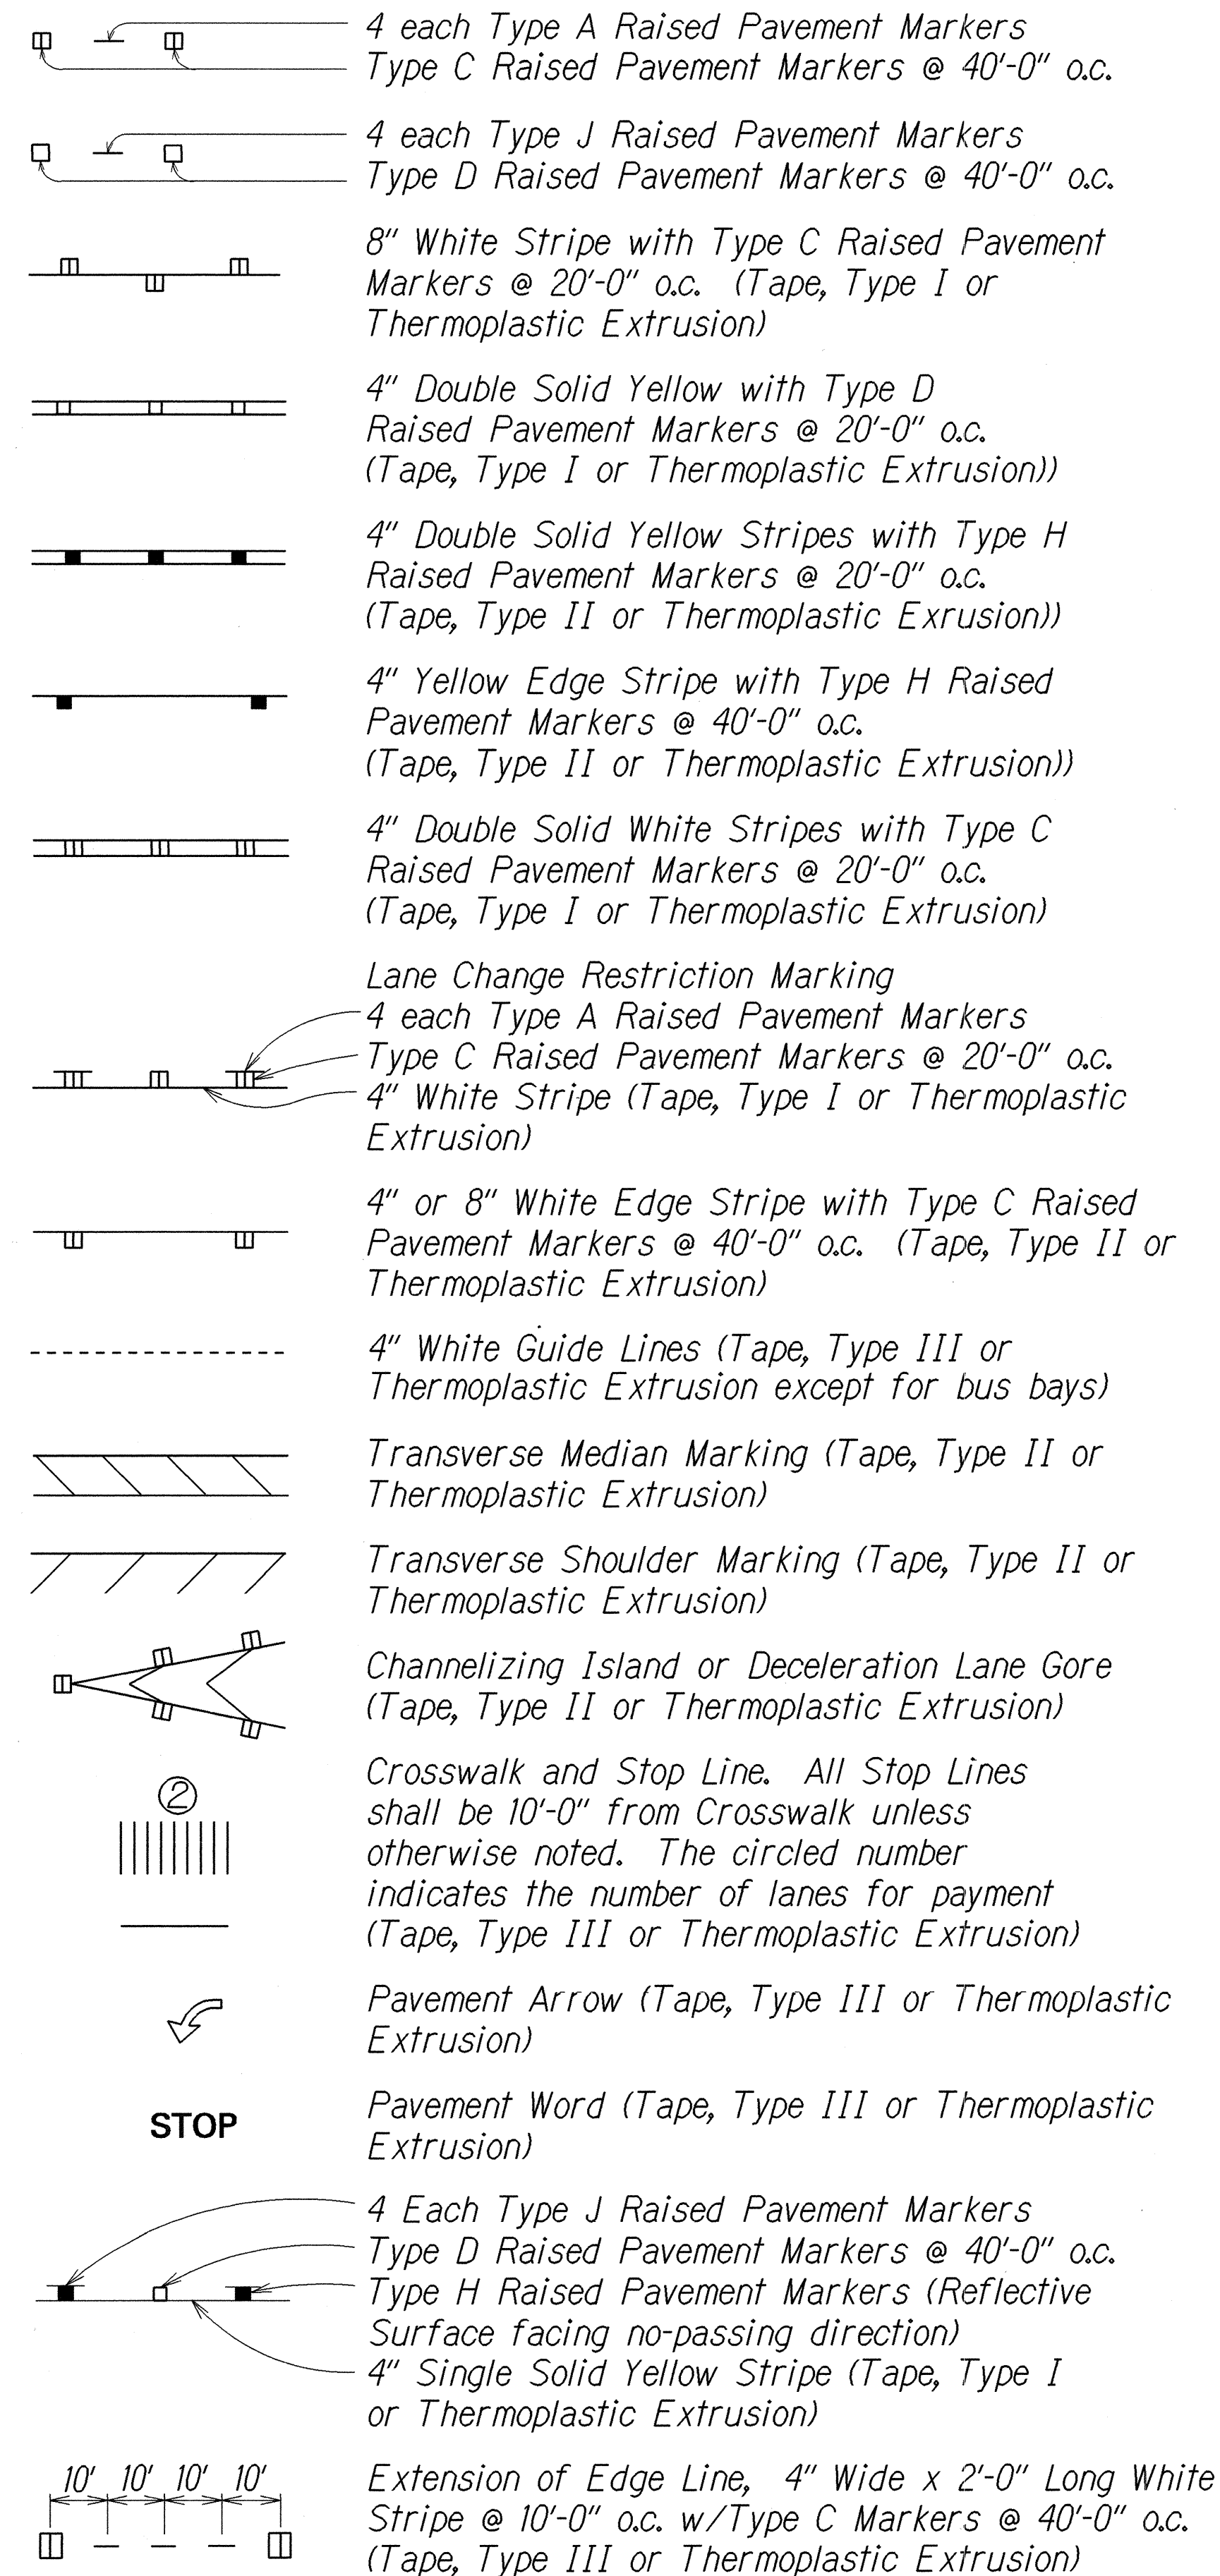

NOTES

1. *Layout of pavement markings and striping shall be done by the Contractor and approved by the Engineer prior to any installation work.*
2. *Existing pavement markings not incorporated in the final traffic pattern shall be removed as directed by the Engineer. Costs shall be incidental to the various pavement marking items.*
3. *Final locations of all signs shall be approved by the Engineer prior to any installation work.*
4. *Existing signs not shown on these plans shall remain as posted unless otherwise directed by the Engineer. Removal and disposal of existing signs and/or posts as designated on these plans shall be incidental to the various signing items.*
5. *Final locations of all Stop Lines shall be approved by the Engineer prior to installation.*
6. *All pavement striping shall be as noted on the legend or plans.*

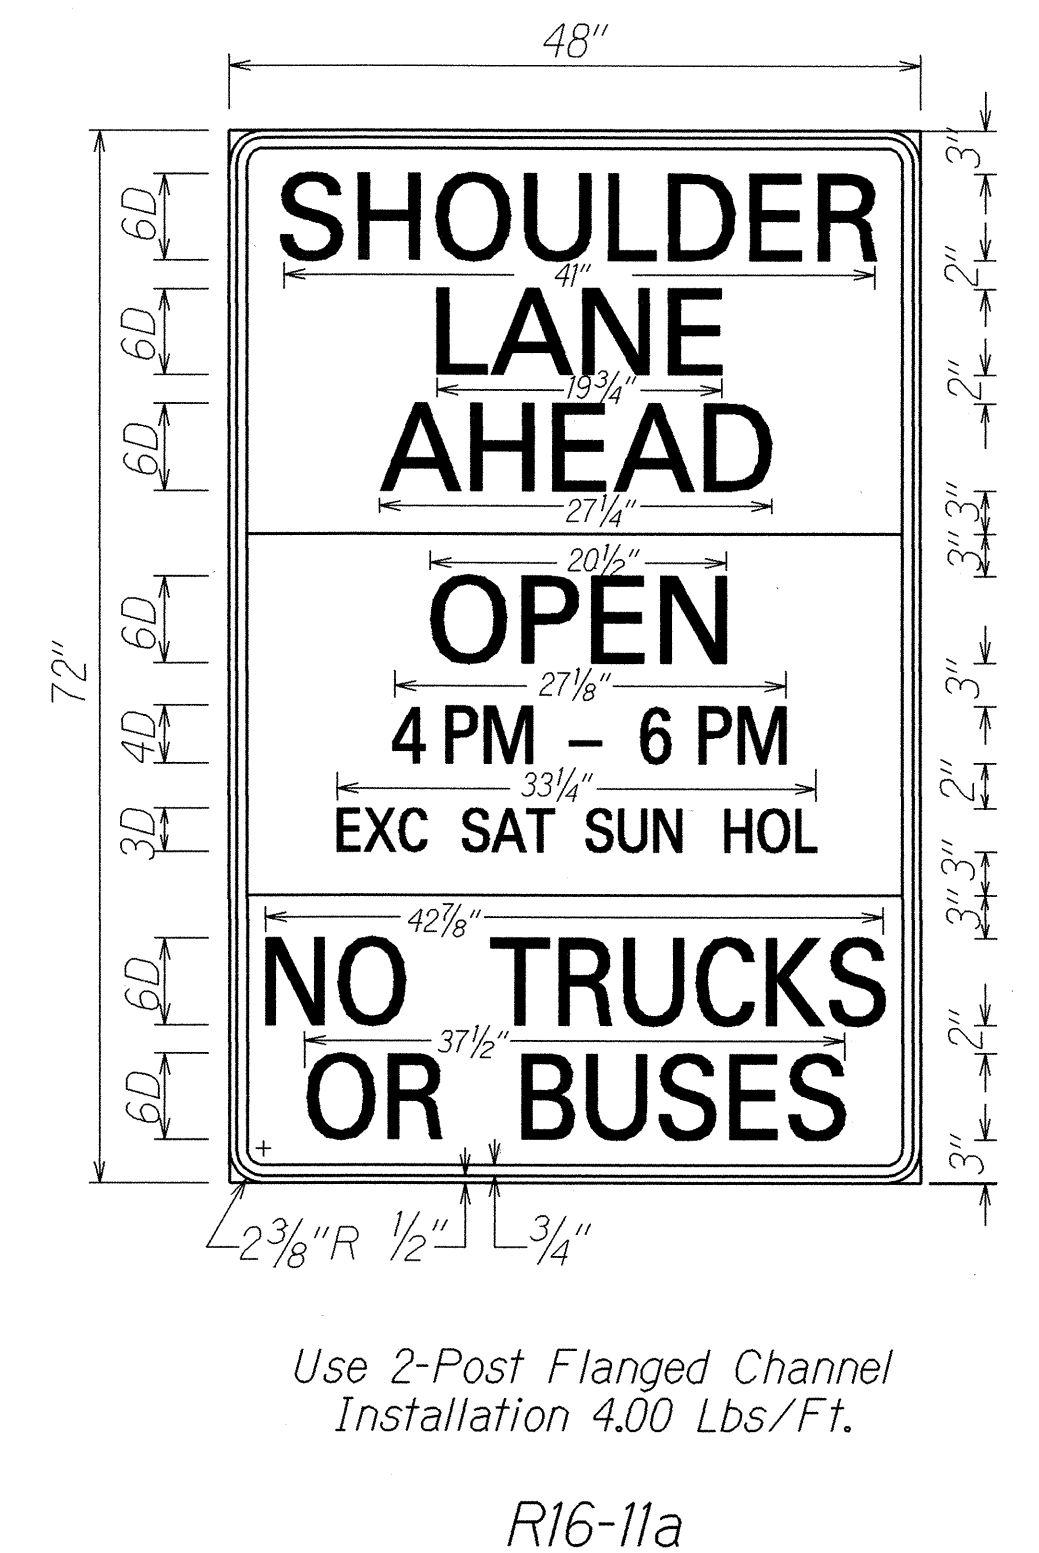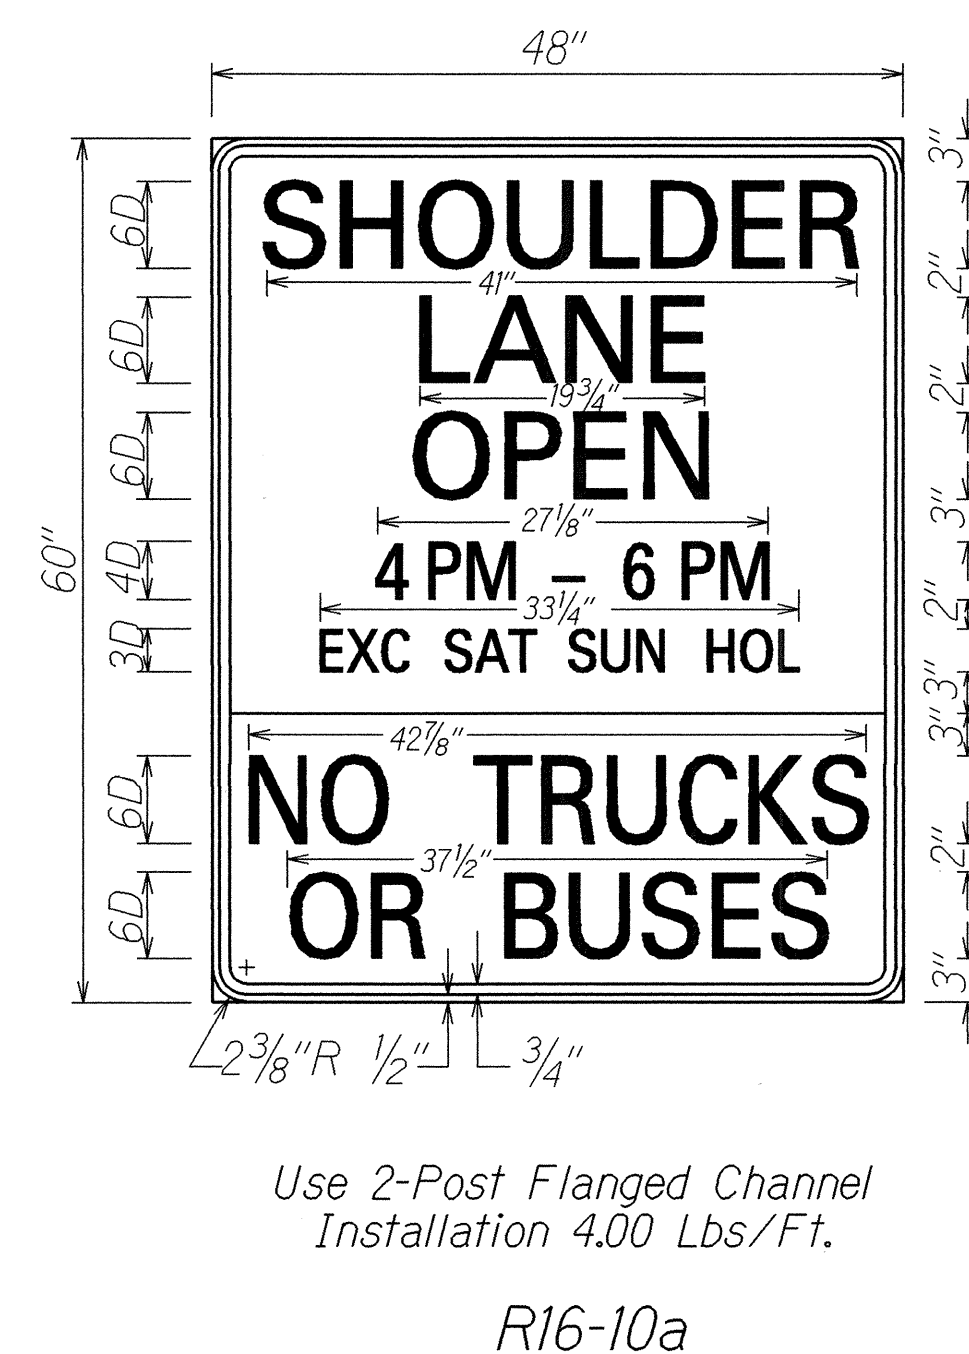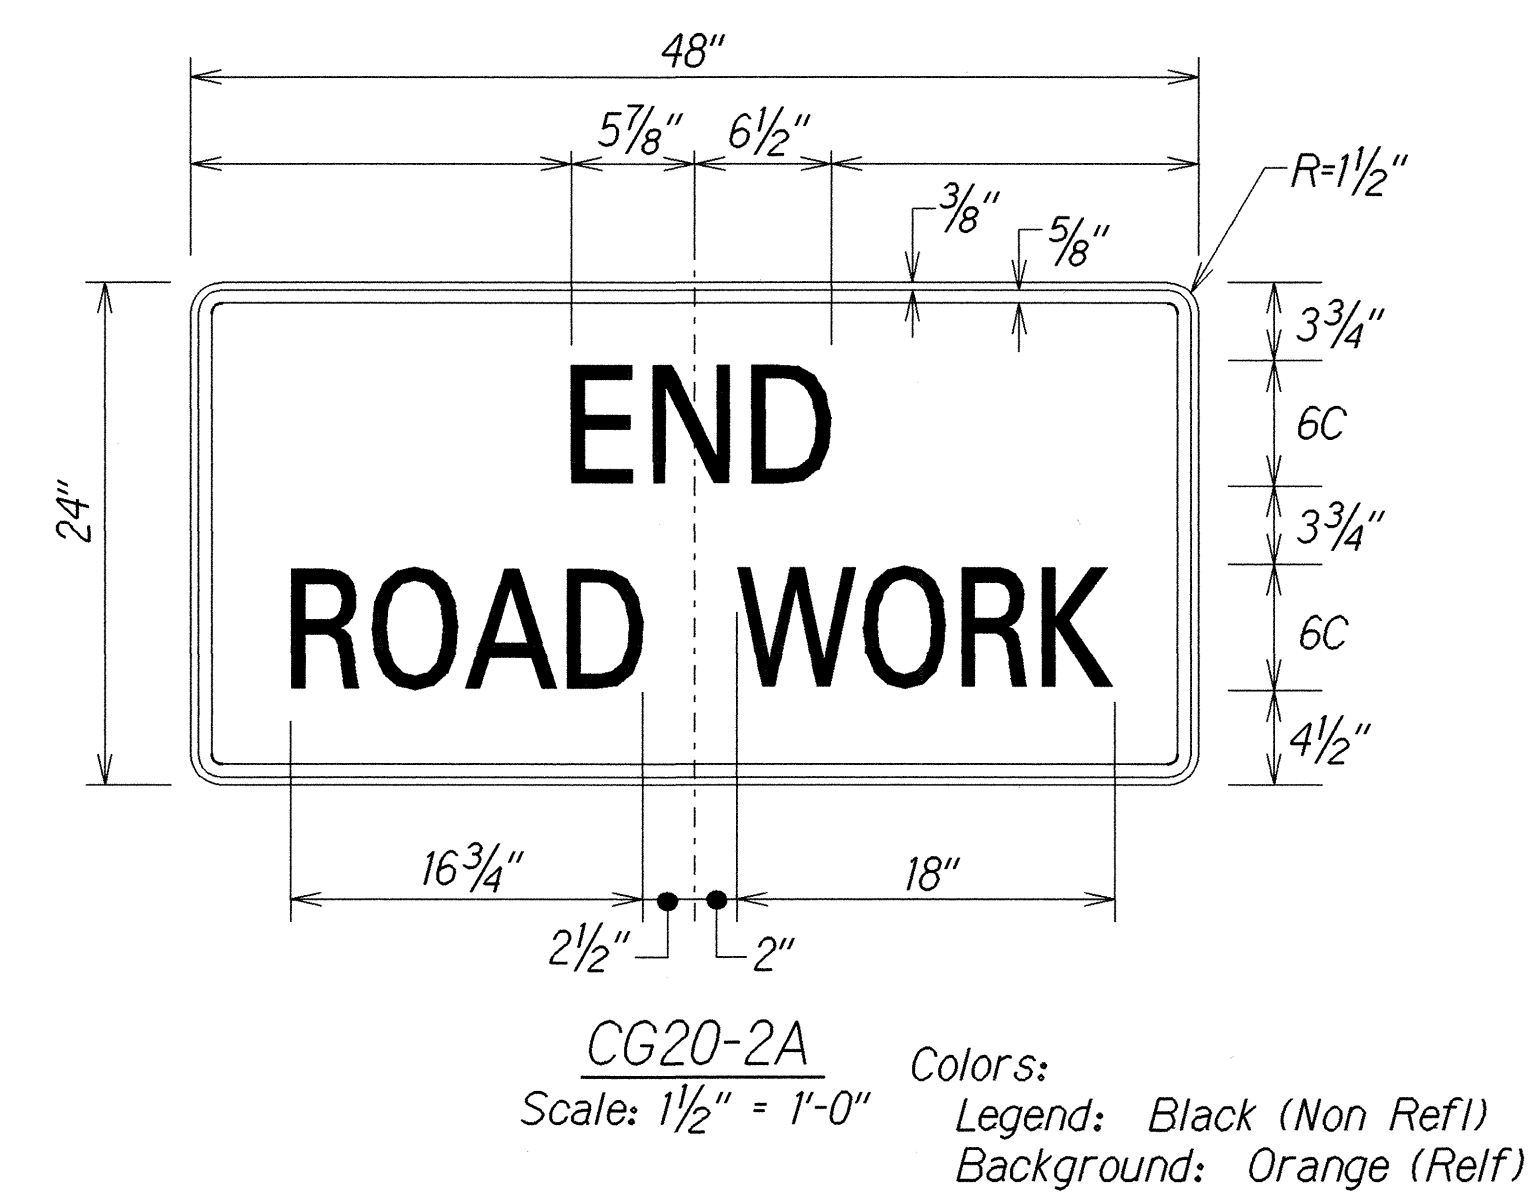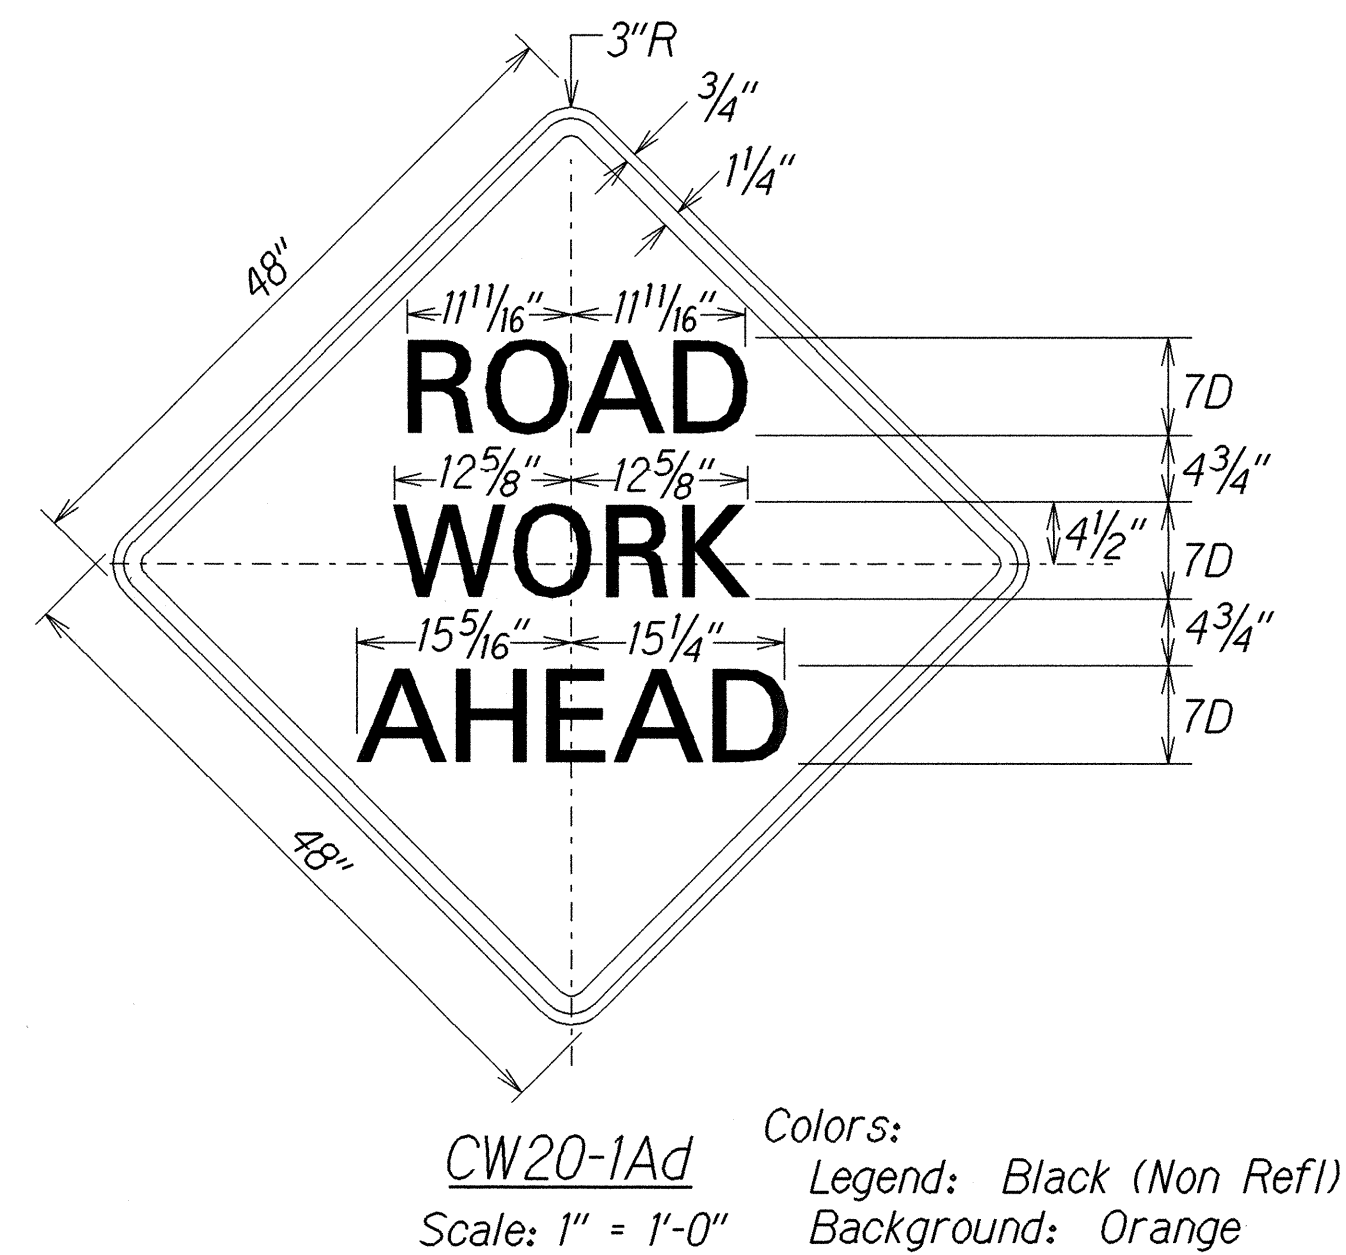

ORIGINAL PLAN	SURVEY PLOTTED BY _____ DATE _____
	DRAWN BY <i>J.M.</i> _____ DATE _____
	TRACED BY _____ DATE _____
	DESIGNED BY <i>J.M.</i> _____ DATE _____
	QUANTITIES BY _____ DATE _____
	CHECKED BY _____ DATE _____