


FED. ROAD DIST. NO.	STATE	PROJ. NO.	FISCAL YEAR	SHEET NO.	TOTAL SHEETS
HAWAII	HAW.	36C-01-15M	2015	14	23

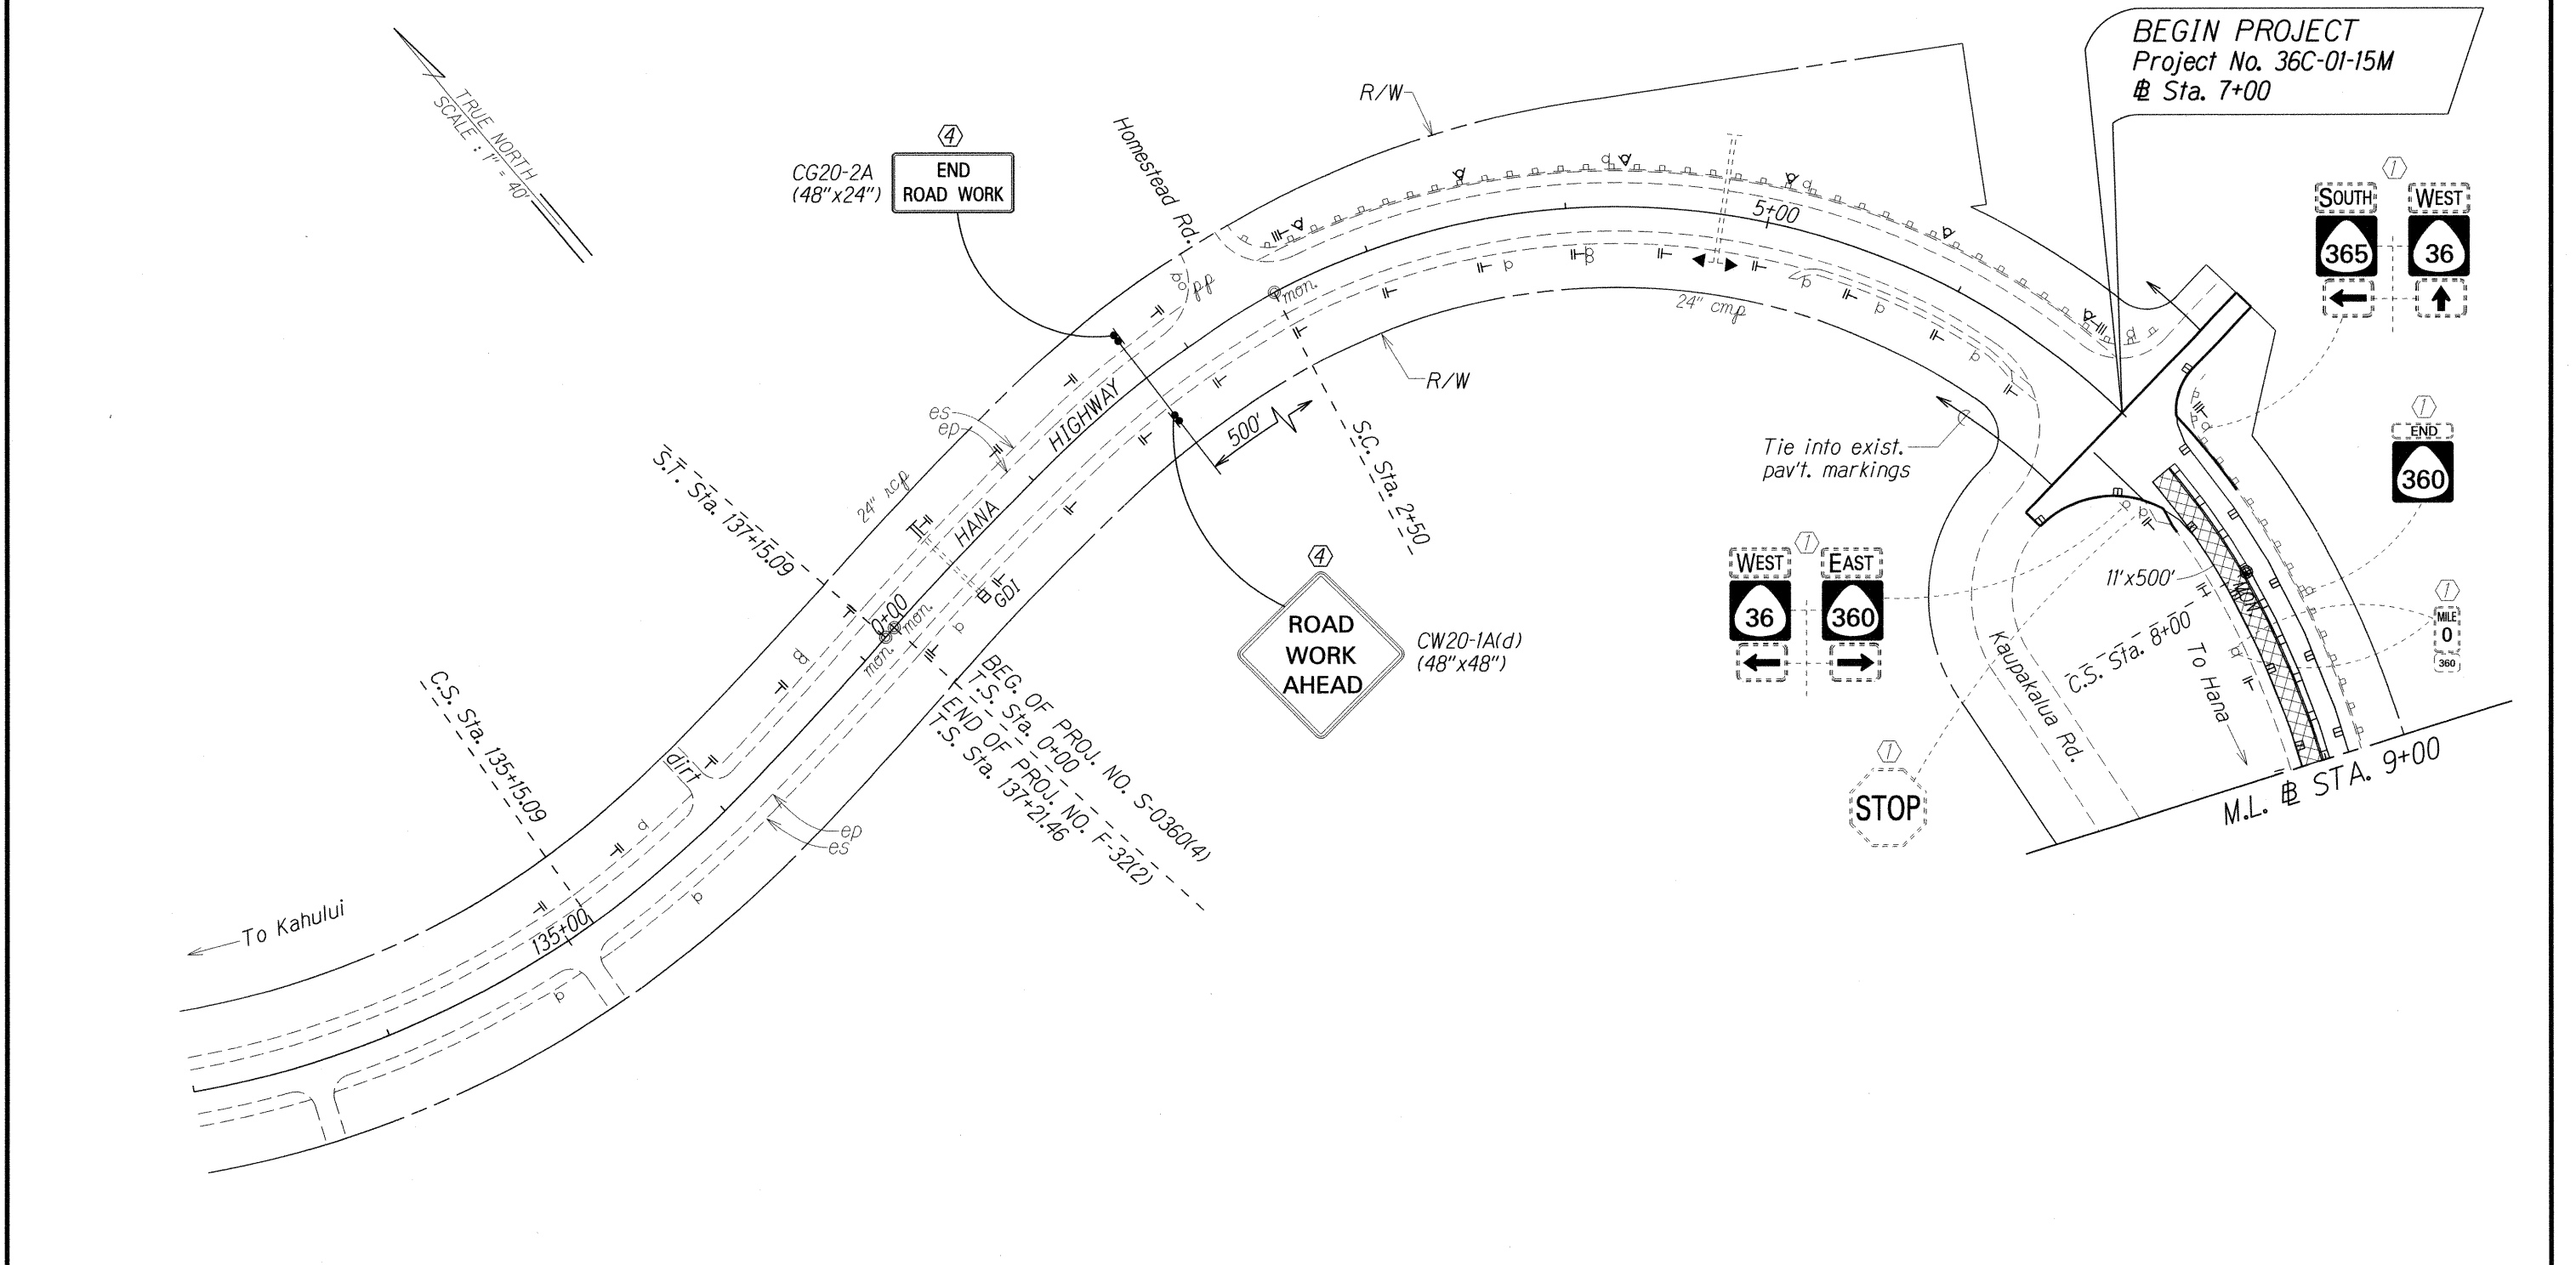

ORIGINAL PLAN	DATE
SURVEY PLOTTED BY	11/08
DRAWN BY	
DESIGNED BY	
QUANTITIES BY	
CHECKED BY	

- KEY:
- ① Exist. Sign(s) & Post(s) to Remain
 - ② Remove Exist. Sign(s) & Post(s)
 - ③ Remove Exist. & Install New Sign(s) & Post(s)
 - ④ Install New Sign(s) & Post(s)

STATE OF HAWAII
DEPARTMENT OF TRANSPORTATION
HIGHWAYS DIVISION


ROADWAY & PAVEMENT MARKING PLAN

HANA HIGHWAY RESURFACING
Kaupakalua Road to Huelo
Project No. 36C-01-15M

Scale: 1" = 40'
Date: April, 2015

SHEET No. 1 OF 10 SHEETS

FED. ROAD DIST. NO.	STATE	PROJ. NO.	FISCAL YEAR	SHEET NO.	TOTAL SHEETS
HAWAII	HAW.	36C-01-15M	2015	15	23

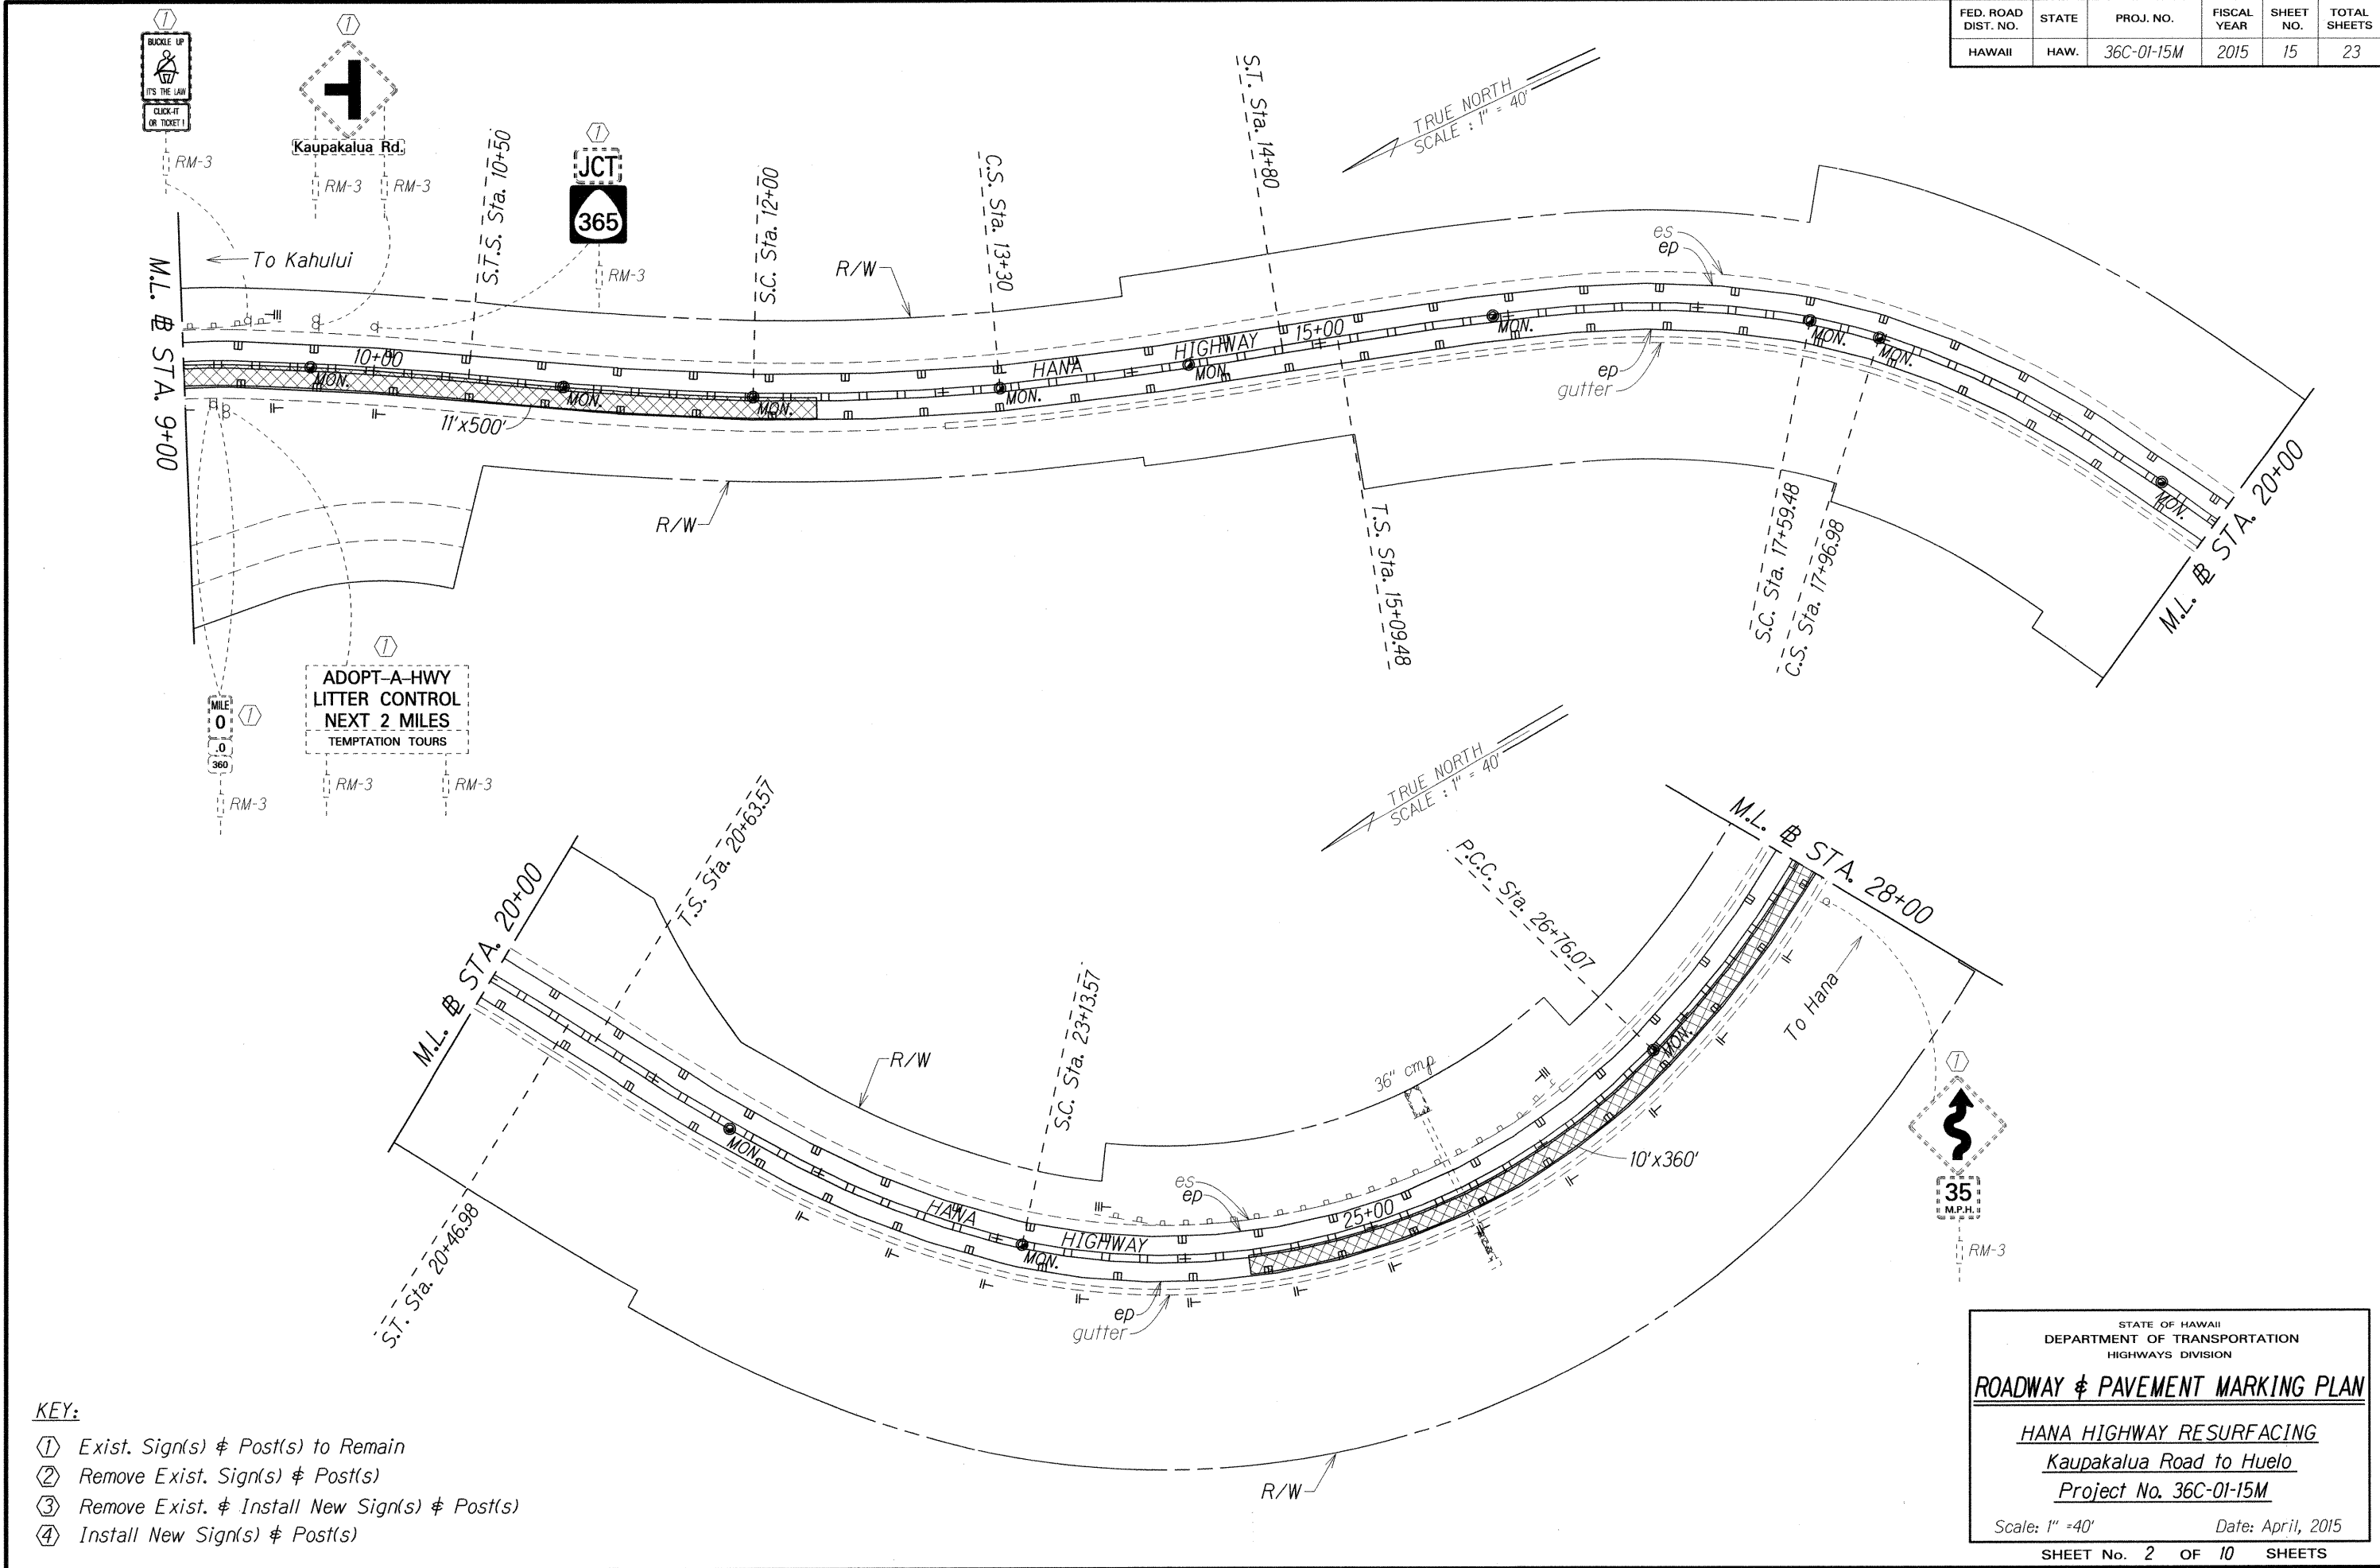

ORIGINAL PLAN	SURVEY PLOTTED BY	DATE
NOTE BOOK	DRAWN BY	
DESIGNED BY	TRACED BY	
CHECKED BY	QUANTITIES BY	
	CONVERTED BY	

- KEY:**
- ① Exist. Sign(s) & Post(s) to Remain
 - ② Remove Exist. Sign(s) & Post(s)
 - ③ Remove Exist. & Install New Sign(s) & Post(s)
 - ④ Install New Sign(s) & Post(s)

STATE OF HAWAII
DEPARTMENT OF TRANSPORTATION
HIGHWAYS DIVISION


ROADWAY & PAVEMENT MARKING PLAN

HANA HIGHWAY RESURFACING
Kaupakalua Road to Huelo
Project No. 36C-01-15M

Scale: 1" = 40' Date: April, 2015

SHEET No. 2 OF 10 SHEETS

FED. ROAD DIST. NO.	STATE	PROJ. NO.	FISCAL YEAR	SHEET NO.	TOTAL SHEETS
HAWAII	HAW.	36C-01-15M	2015	16	23

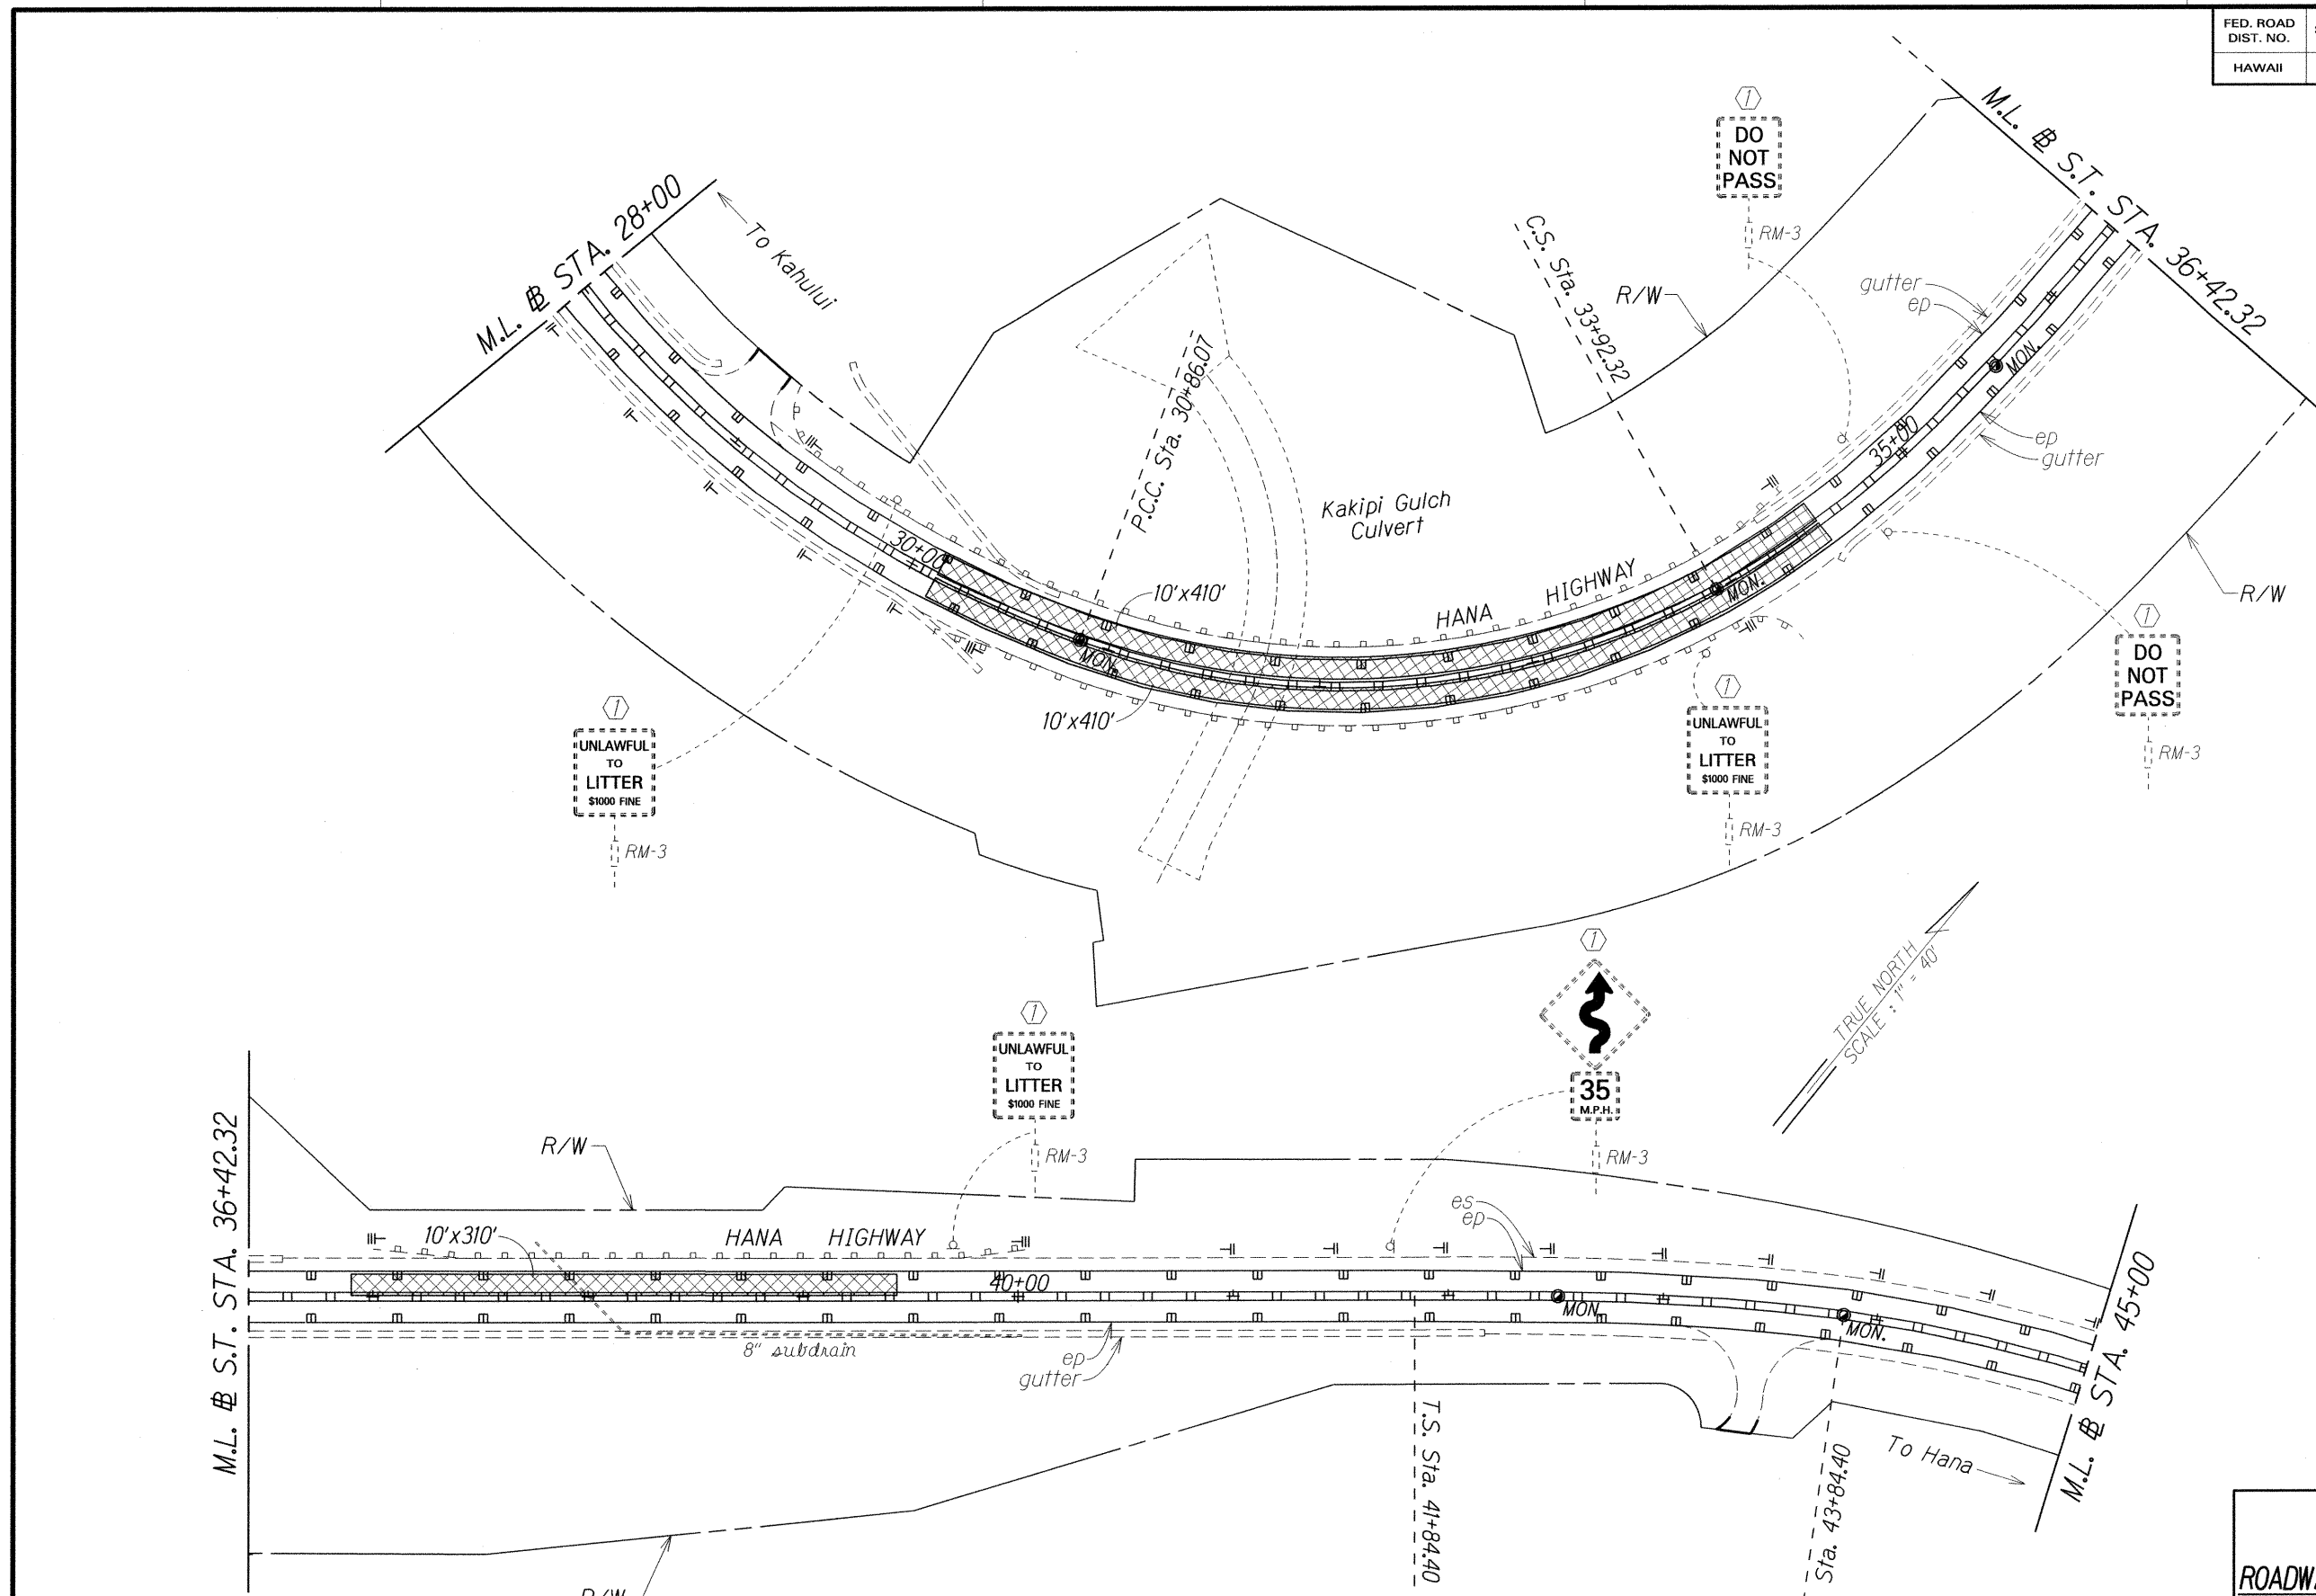

KEY:

- ① Exist. Sign(s) & Post(s) to Remain
- ② Remove Exist. Sign(s) & Post(s)
- ③ Remove Exist. & Install New Sign(s) & Post(s)
- ④ Install New Sign(s) & Post(s)

ORIGINAL PLAN	DATE
SURVEY PLOTTED BY	11/08
DRAWN BY	
DESIGNED BY	
CHECKED BY	
NOTED BY	
DATE	

STATE OF HAWAII
DEPARTMENT OF TRANSPORTATION
HIGHWAYS DIVISION


ROADWAY & PAVEMENT MARKING PLAN

HANA HIGHWAY RESURFACING
Kaupakalua Road to Huelo
Project No. 36C-01-15M

Scale: 1" = 40' Date: April, 2015

SHEET No. 3 OF 10 SHEETS

FED. ROAD DIST. NO.	STATE	PROJ. NO.	FISCAL YEAR	SHEET NO.	TOTAL SHEETS
HAWAII	HAW.	36C-01-15M	2015	17	23

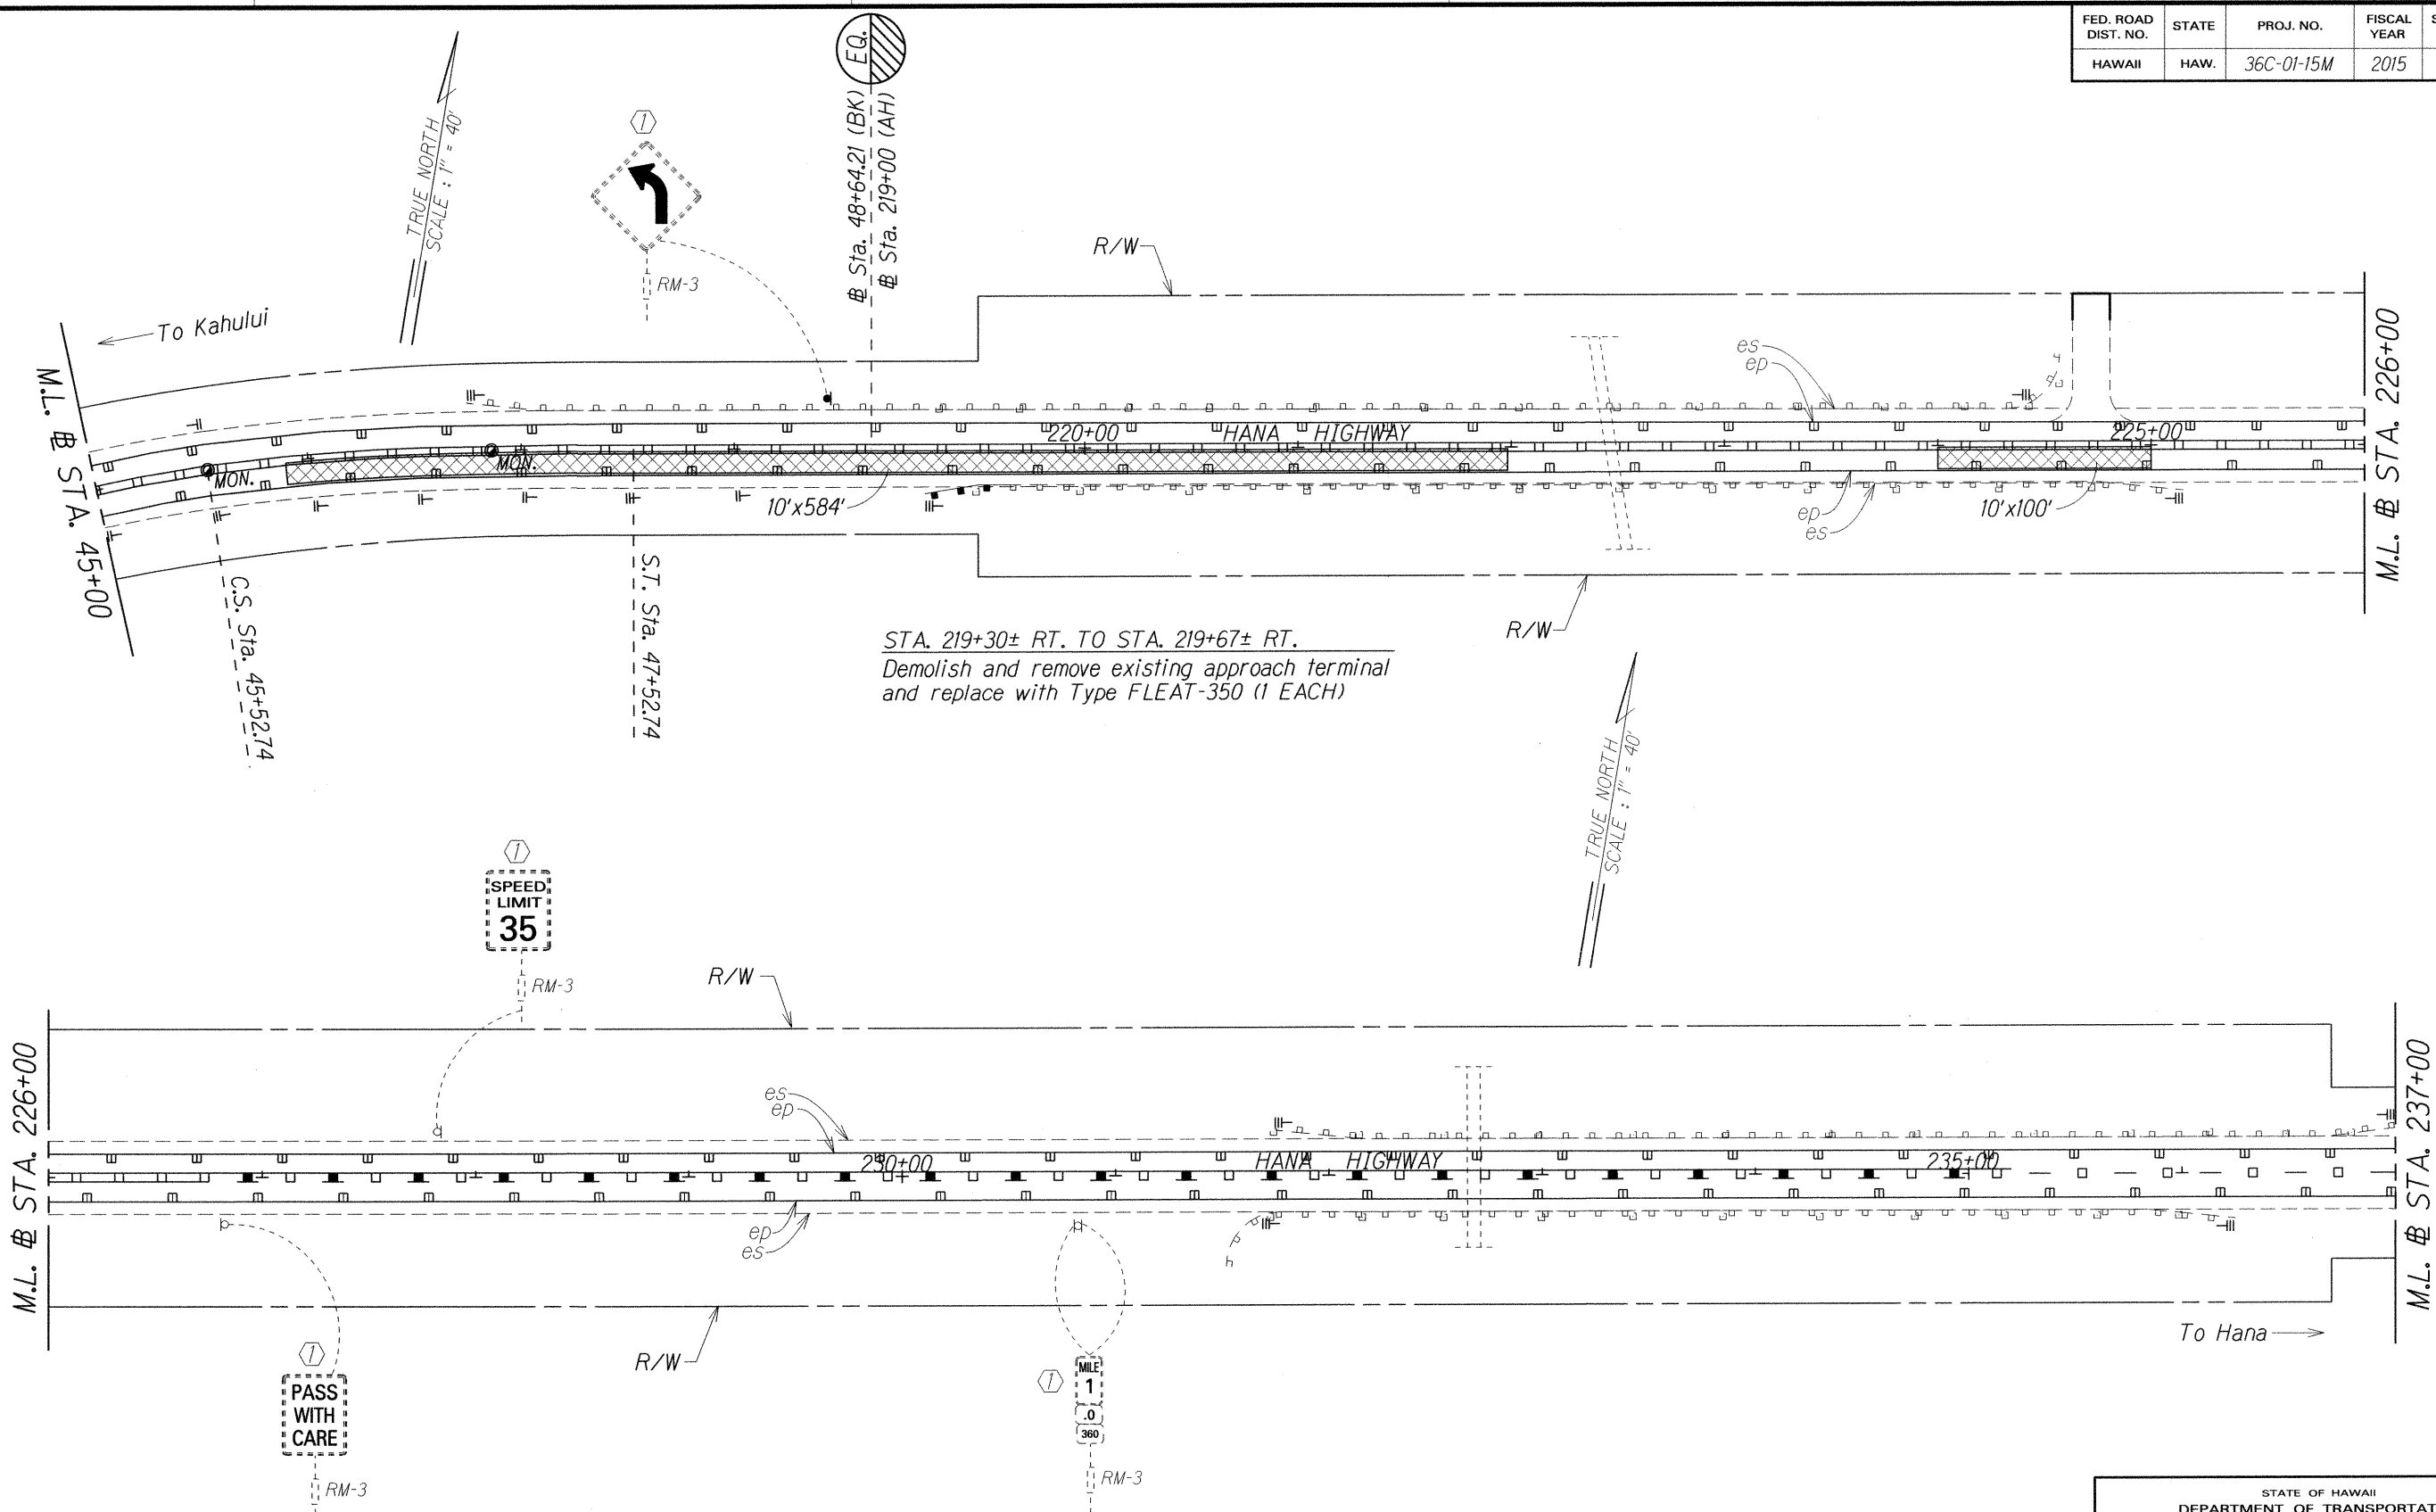

ORIGINAL PLAN	DATE
SURVEY PLOTTED BY	11/08
DRAWN BY	
DESIGNED BY	
QUANTITIES BY	
CHECKED BY	

- KEY:**
- ① Exist. Sign(s) & Post(s) to Remain
 - ② Remove Exist. Sign(s) & Post(s)
 - ③ Remove Exist. & Install New Sign(s) & Post(s)
 - ④ Install New Sign(s) & Post(s)

STATE OF HAWAII
DEPARTMENT OF TRANSPORTATION
HIGHWAYS DIVISION


ROADWAY & PAVEMENT MARKING PLAN

HANA HIGHWAY RESURFACING
Kaupakalua Road to Huelo
Project No. 36C-01-15M

Scale: 1" = 40' Date: April, 2015

SHEET No. 4 OF 10 SHEETS

FED. ROAD DIST. NO.	STATE	PROJ. NO.	FISCAL YEAR	SHEET NO.	TOTAL SHEETS
HAWAII	HAW.	36C-01-15M	2015	18	23

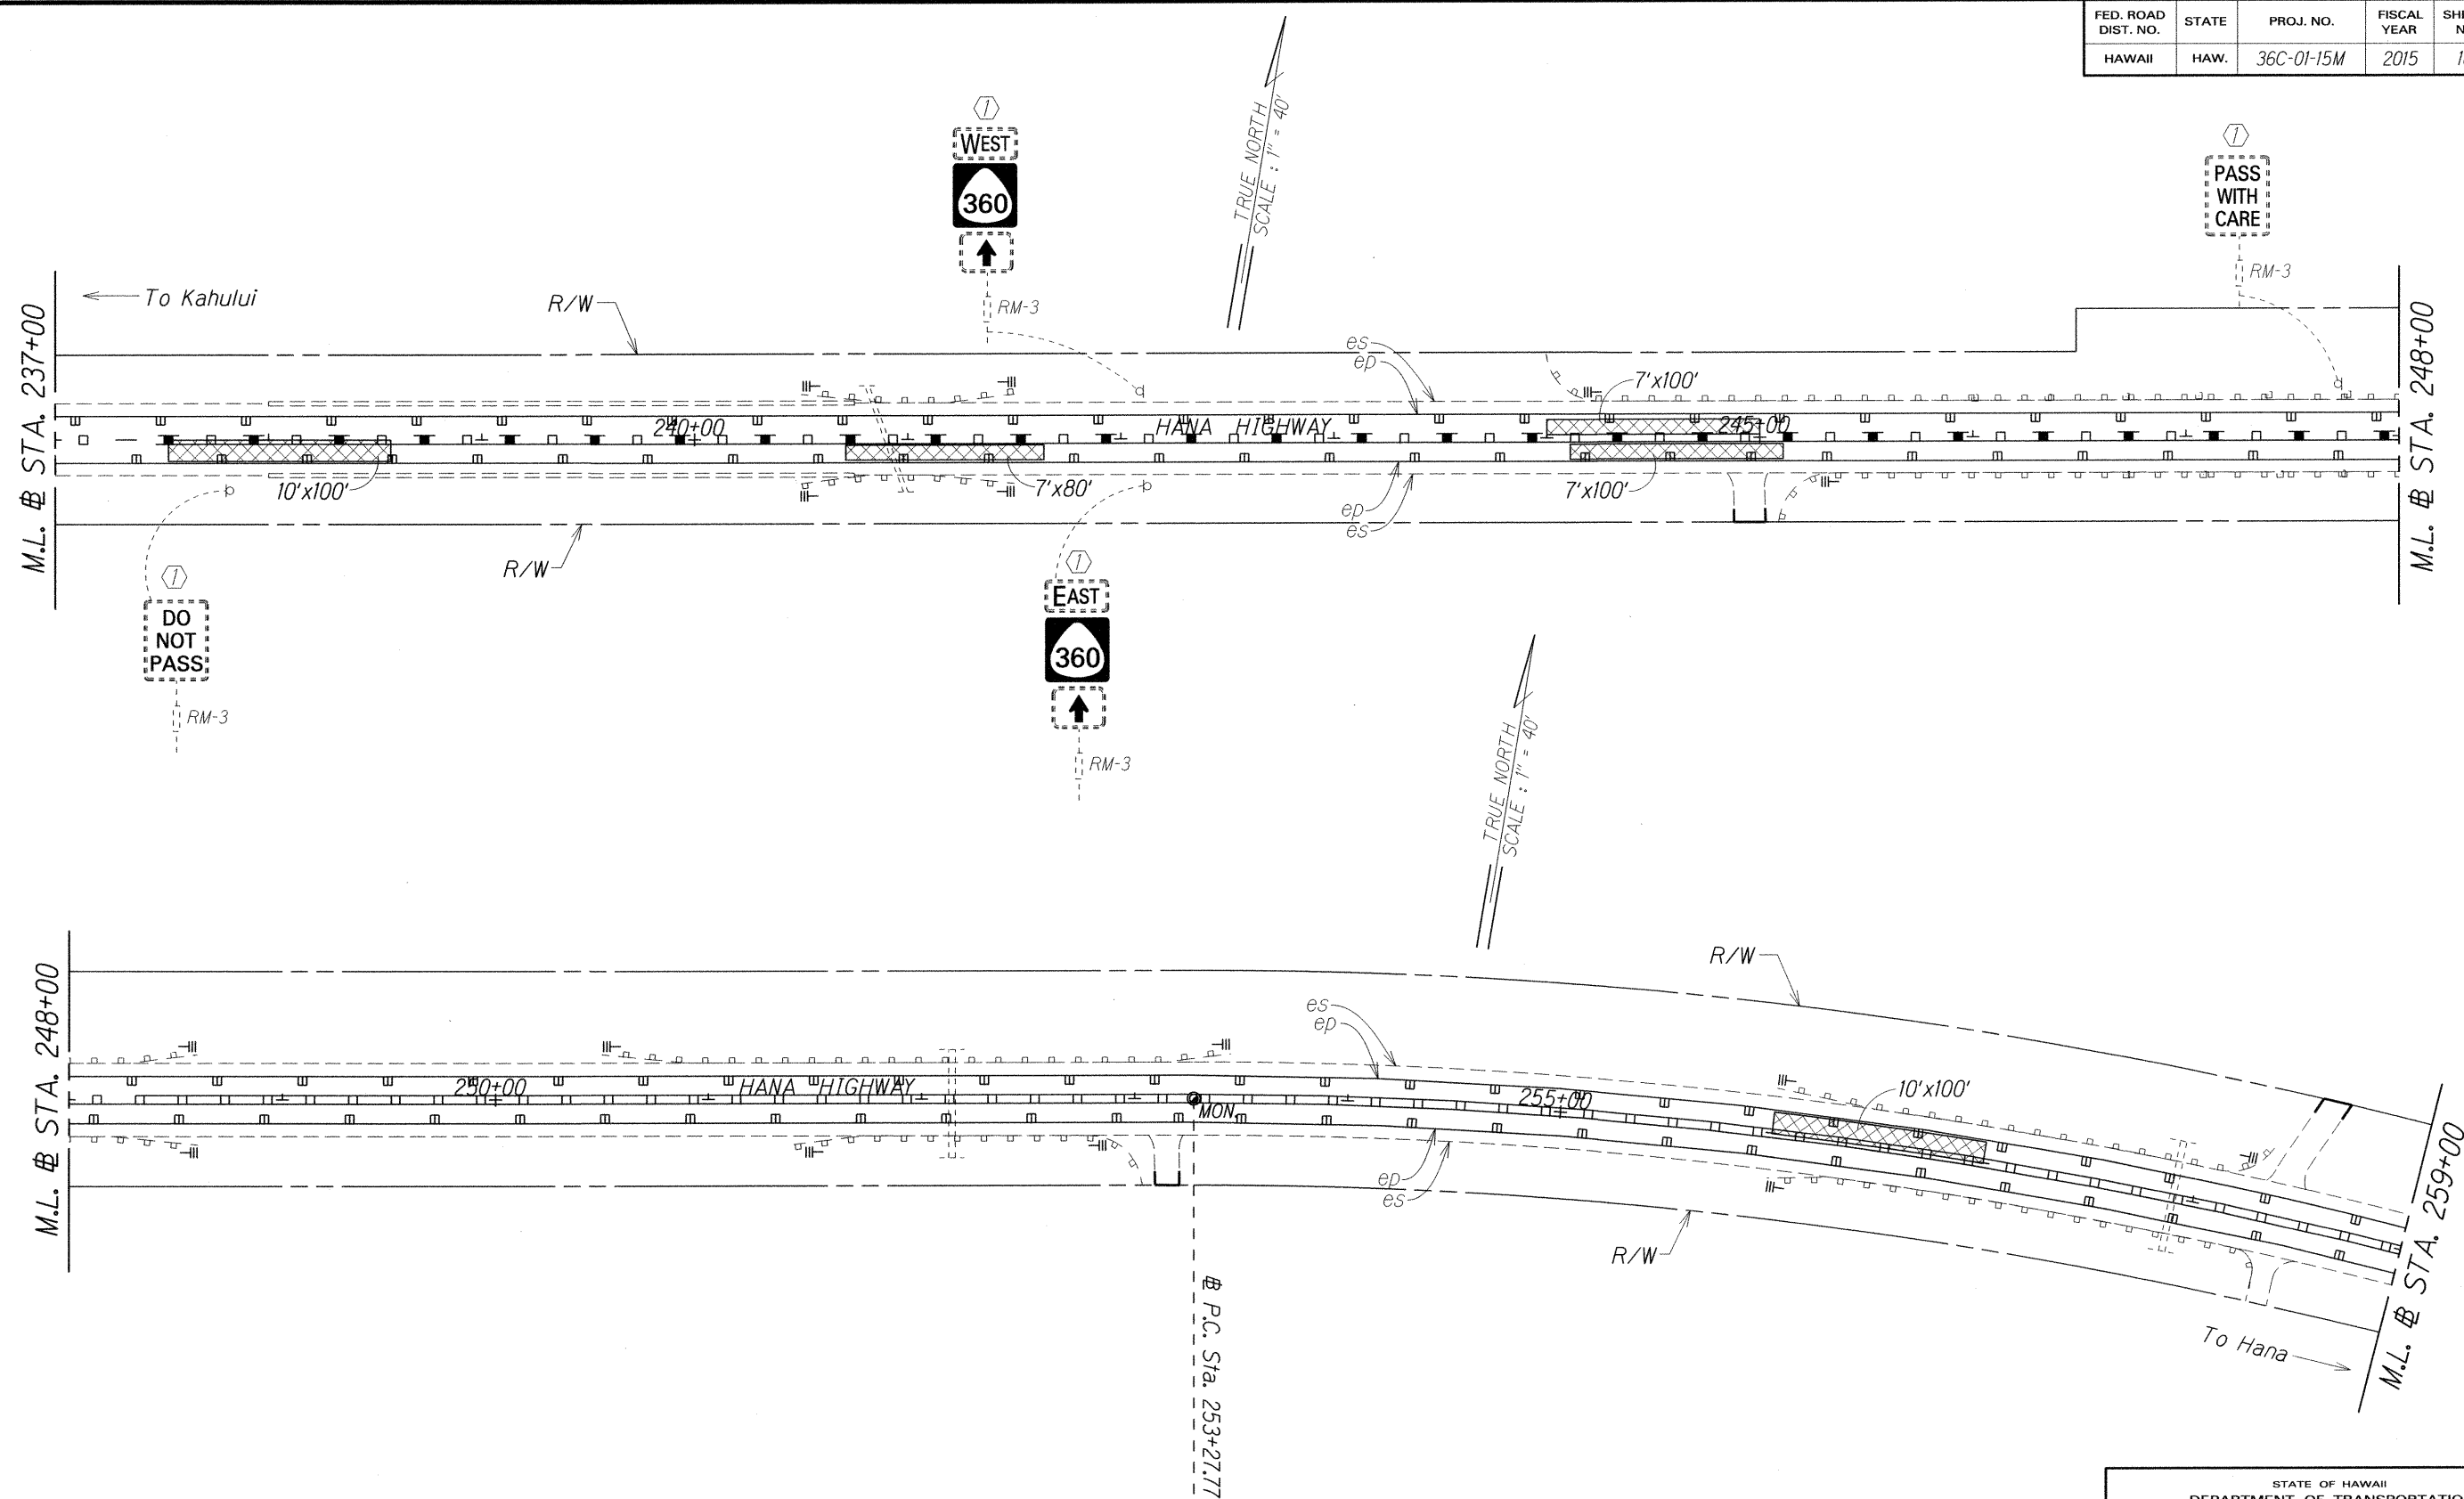

ORIGINAL PLAN	DATE
SURVEY PLOTTED BY	11/08
DRAWN BY	11/08
DESIGNED BY	
CHECKED BY	
NOTED BY	
DATE	11/08

- KEY:
- ① Exist. Sign(s) & Post(s) to Remain
 - ② Remove Exist. Sign(s) & Post(s)
 - ③ Remove Exist. & Install New Sign(s) & Post(s)
 - ④ Install New Sign(s) & Post(s)

STATE OF HAWAII
DEPARTMENT OF TRANSPORTATION
HIGHWAYS DIVISION


ROADWAY & PAVEMENT MARKING PLAN

HANA HIGHWAY RESURFACING
Kaupakalua Road to Huelo
Project No. 36C-01-15M

Scale: 1" = 40' Date: April, 2015

SHEET No. 5 OF 10 SHEETS

FED. ROAD DIST. NO.	STATE	PROJ. NO.	FISCAL YEAR	SHEET NO.	TOTAL SHEETS
HAWAII	HAW.	36C-01-15M	2015	19	23

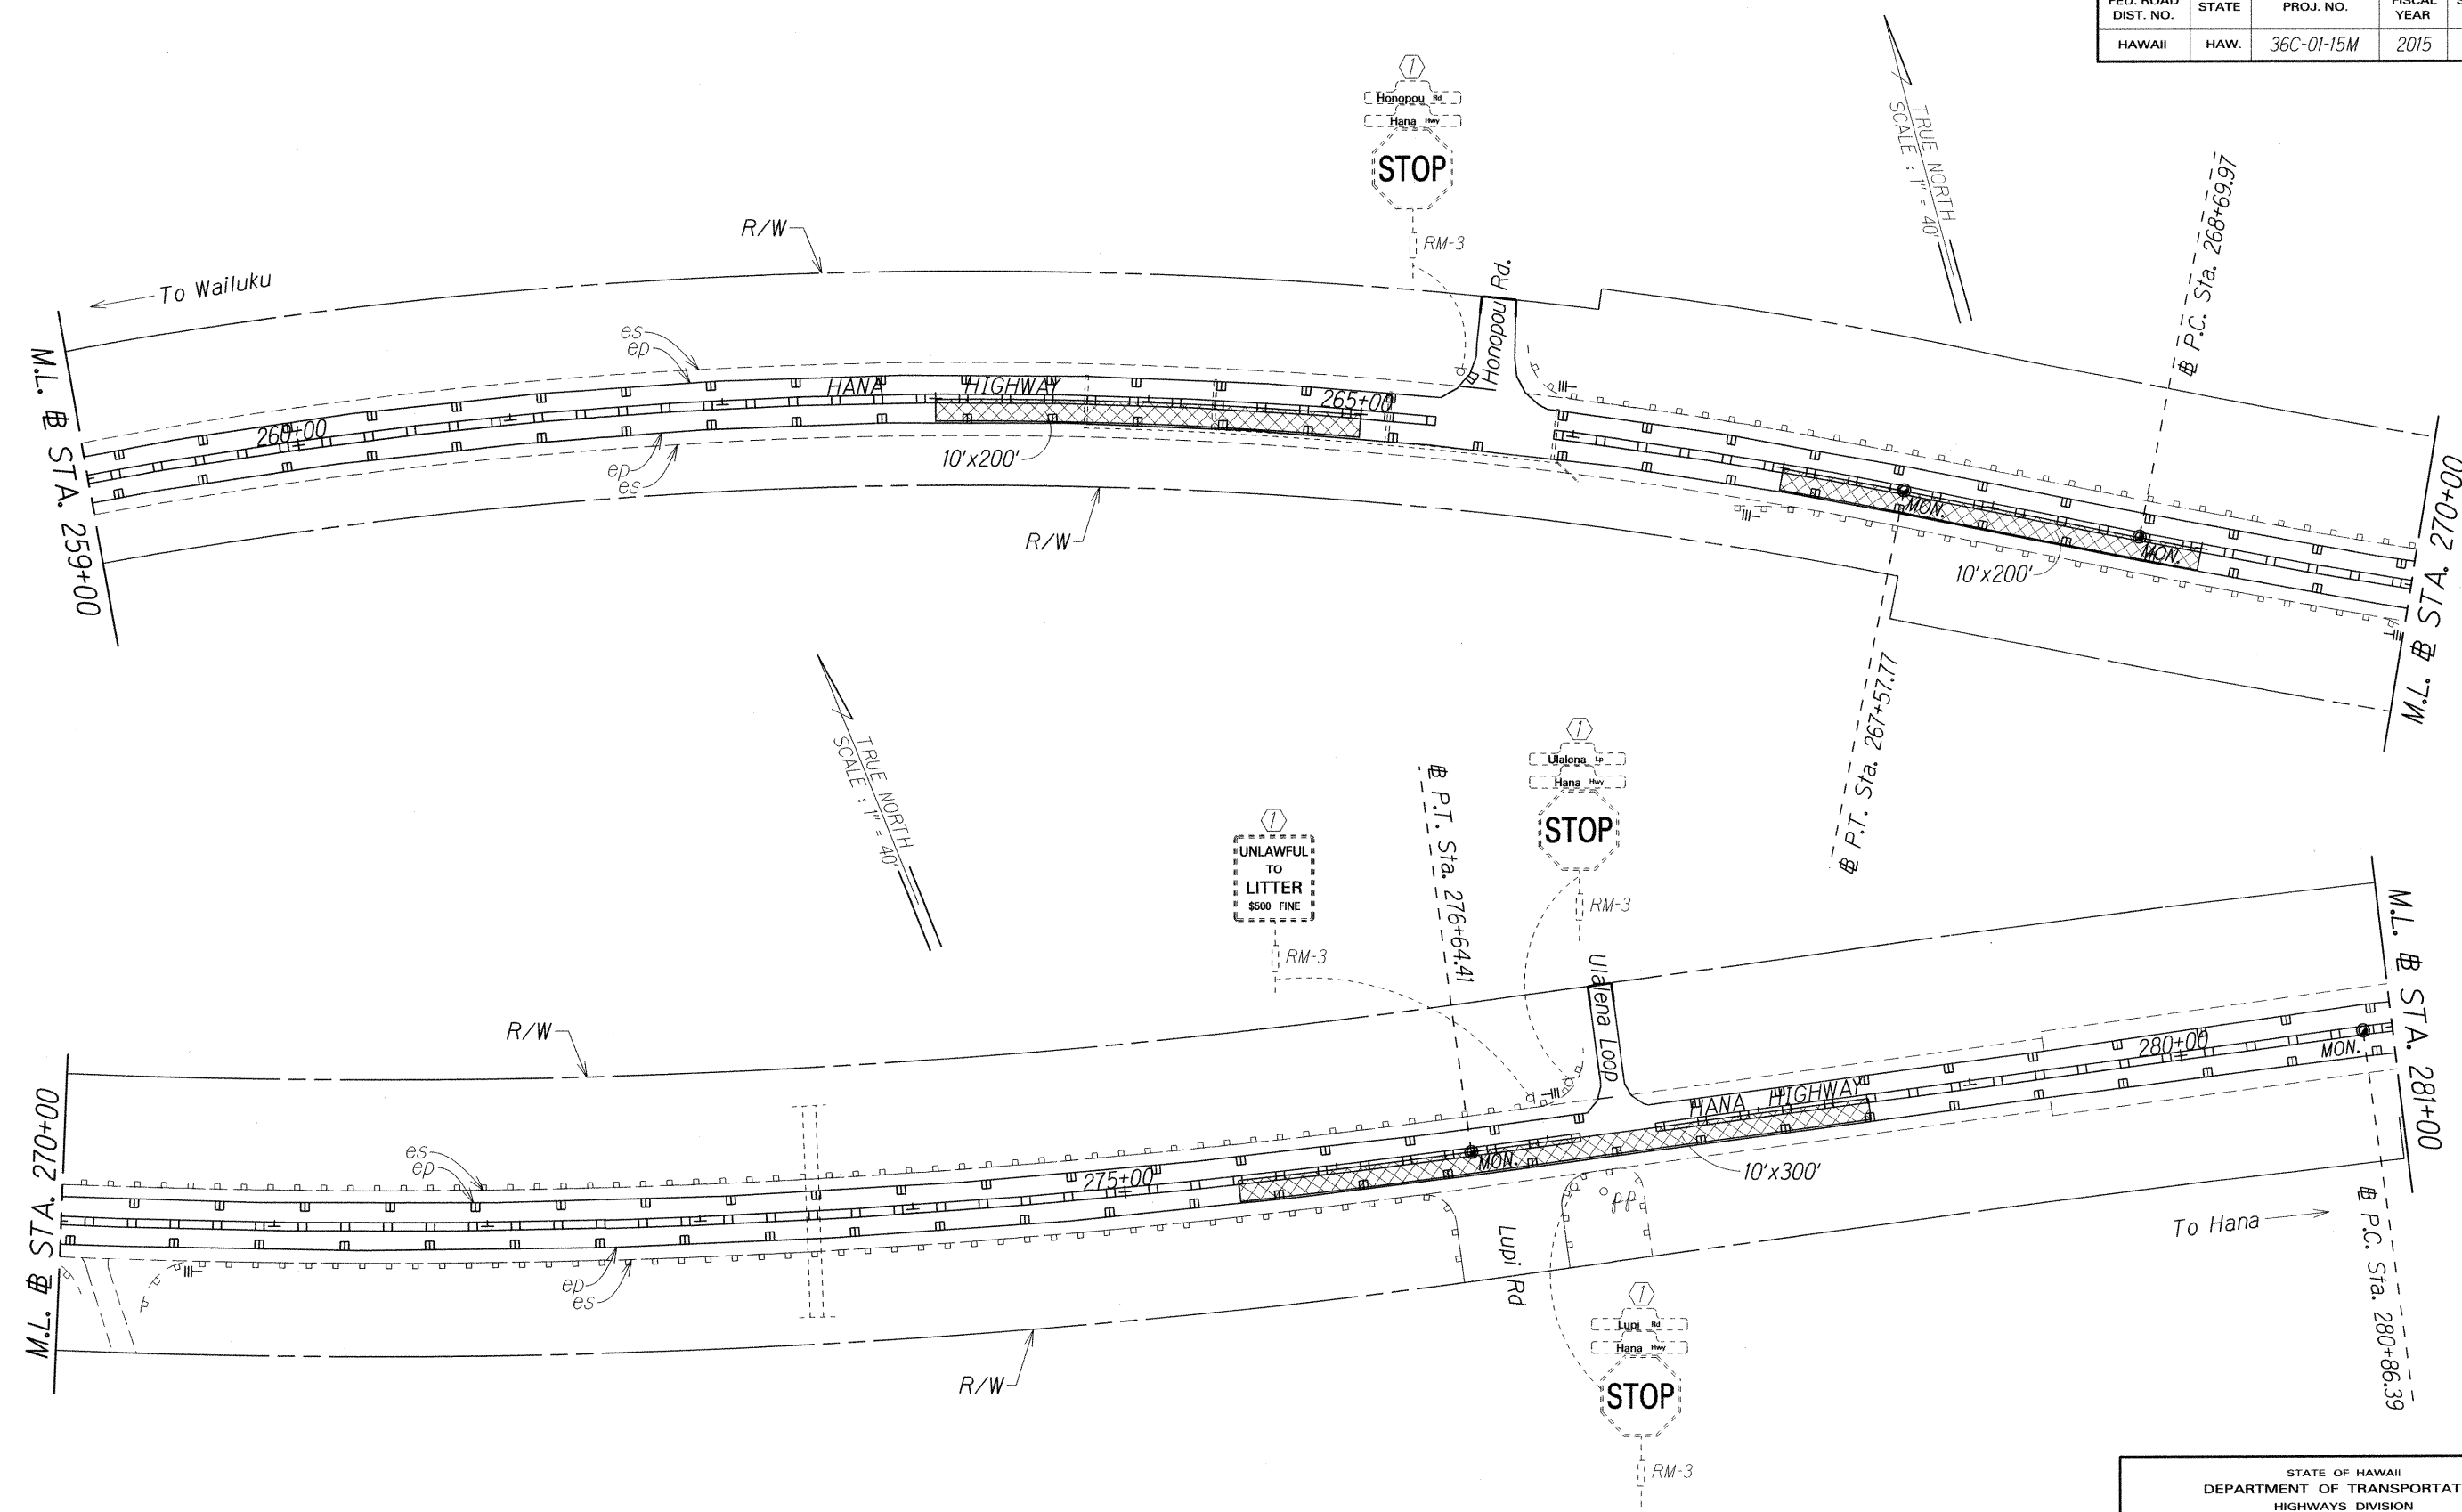

ORIGINAL PLAN	DATE
SURVEY PLOTTED BY	11/08
DRAWN BY	
DESIGNED BY	
CHECKED BY	
NOTED BY	
DATE	11/08

- KEY:**
- ① Exist. Sign(s) & Post(s) to Remain
 - ② Remove Exist. Sign(s) & Post(s)
 - ③ Remove Exist. & Install New Sign(s) & Post(s)
 - ④ Install New Sign(s) & Post(s)

STATE OF HAWAII
DEPARTMENT OF TRANSPORTATION
HIGHWAYS DIVISION


ROADWAY & PAVEMENT MARKING PLAN

HANA HIGHWAY RESURFACING
Kaupakalua Road to Huelo
Project No. 36C-01-15M


Scale: 1" = 40' Date: April, 2015

SHEET No. 6 OF 10 SHEETS

FED. ROAD DIST. NO.	STATE	PROJ. NO.	FISCAL YEAR	SHEET NO.	TOTAL SHEETS
HAWAII	HAW.	36C-01-15M	2015	20	23

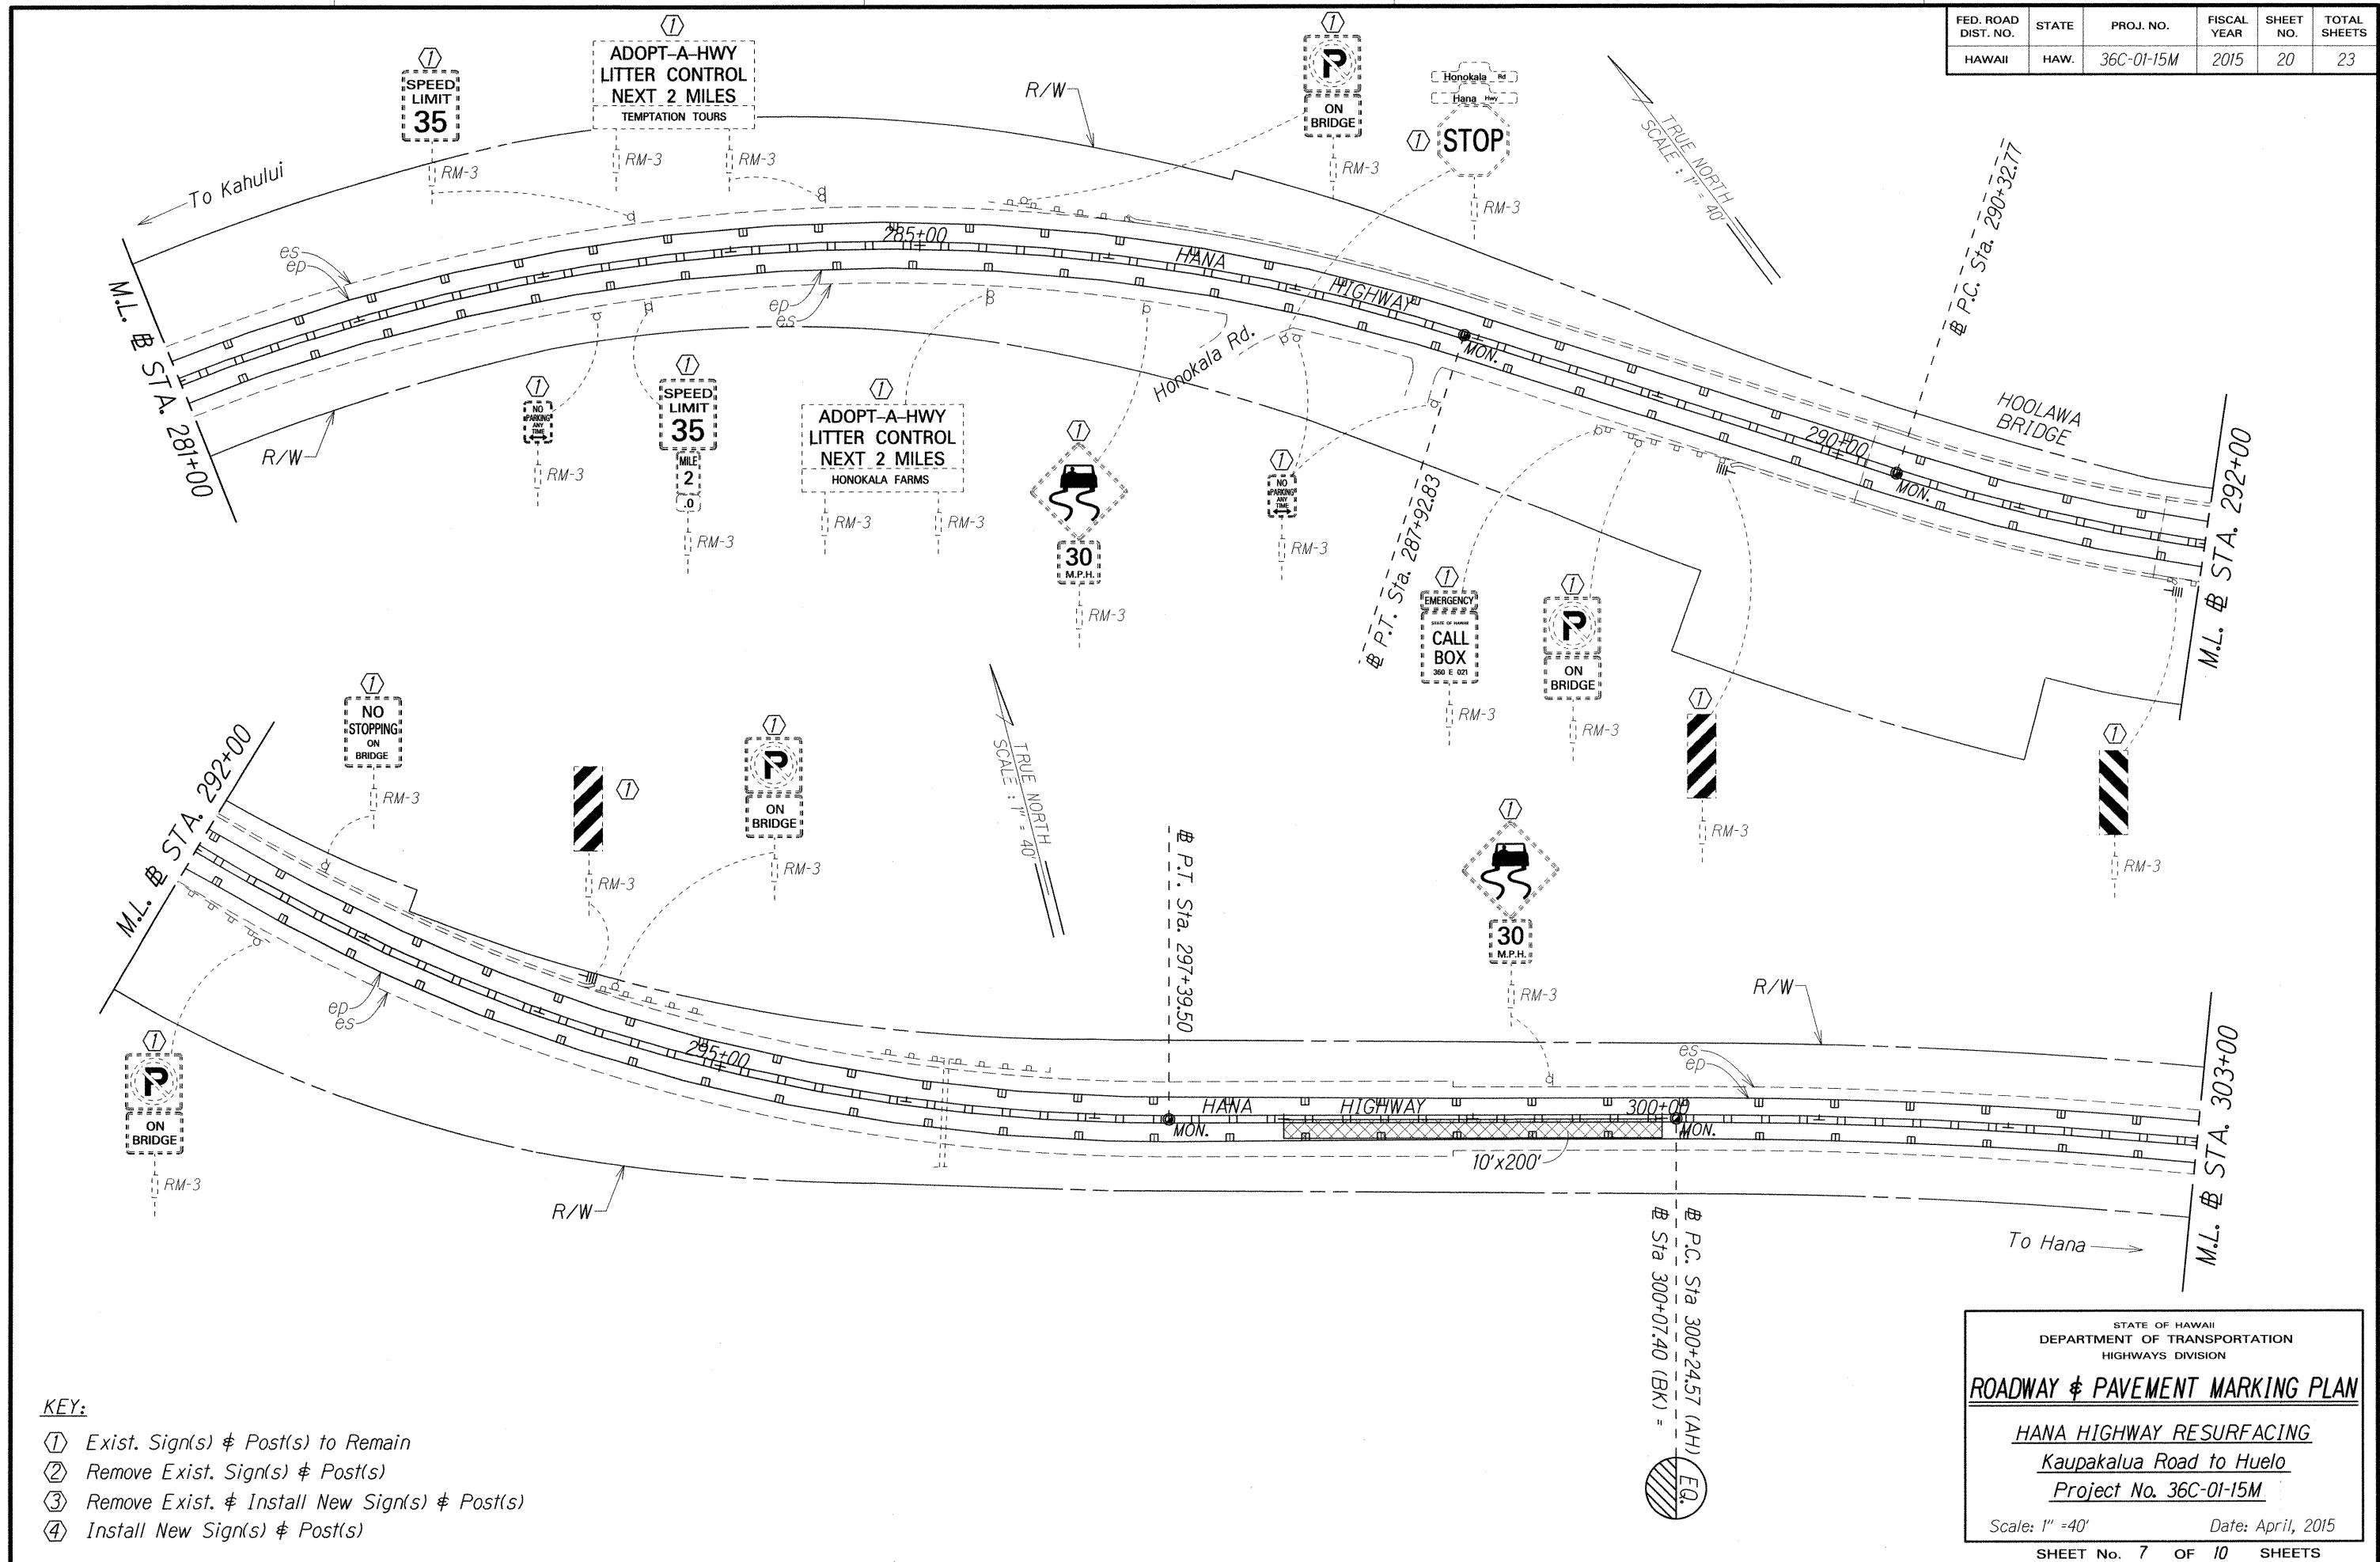

FED. ROAD DIST. NO.	STATE	PROJ. NO.	FISCAL YEAR	SHEET NO.	TOTAL SHEETS
HAWAII	HAW.	36C-01-15M	2015	21	23

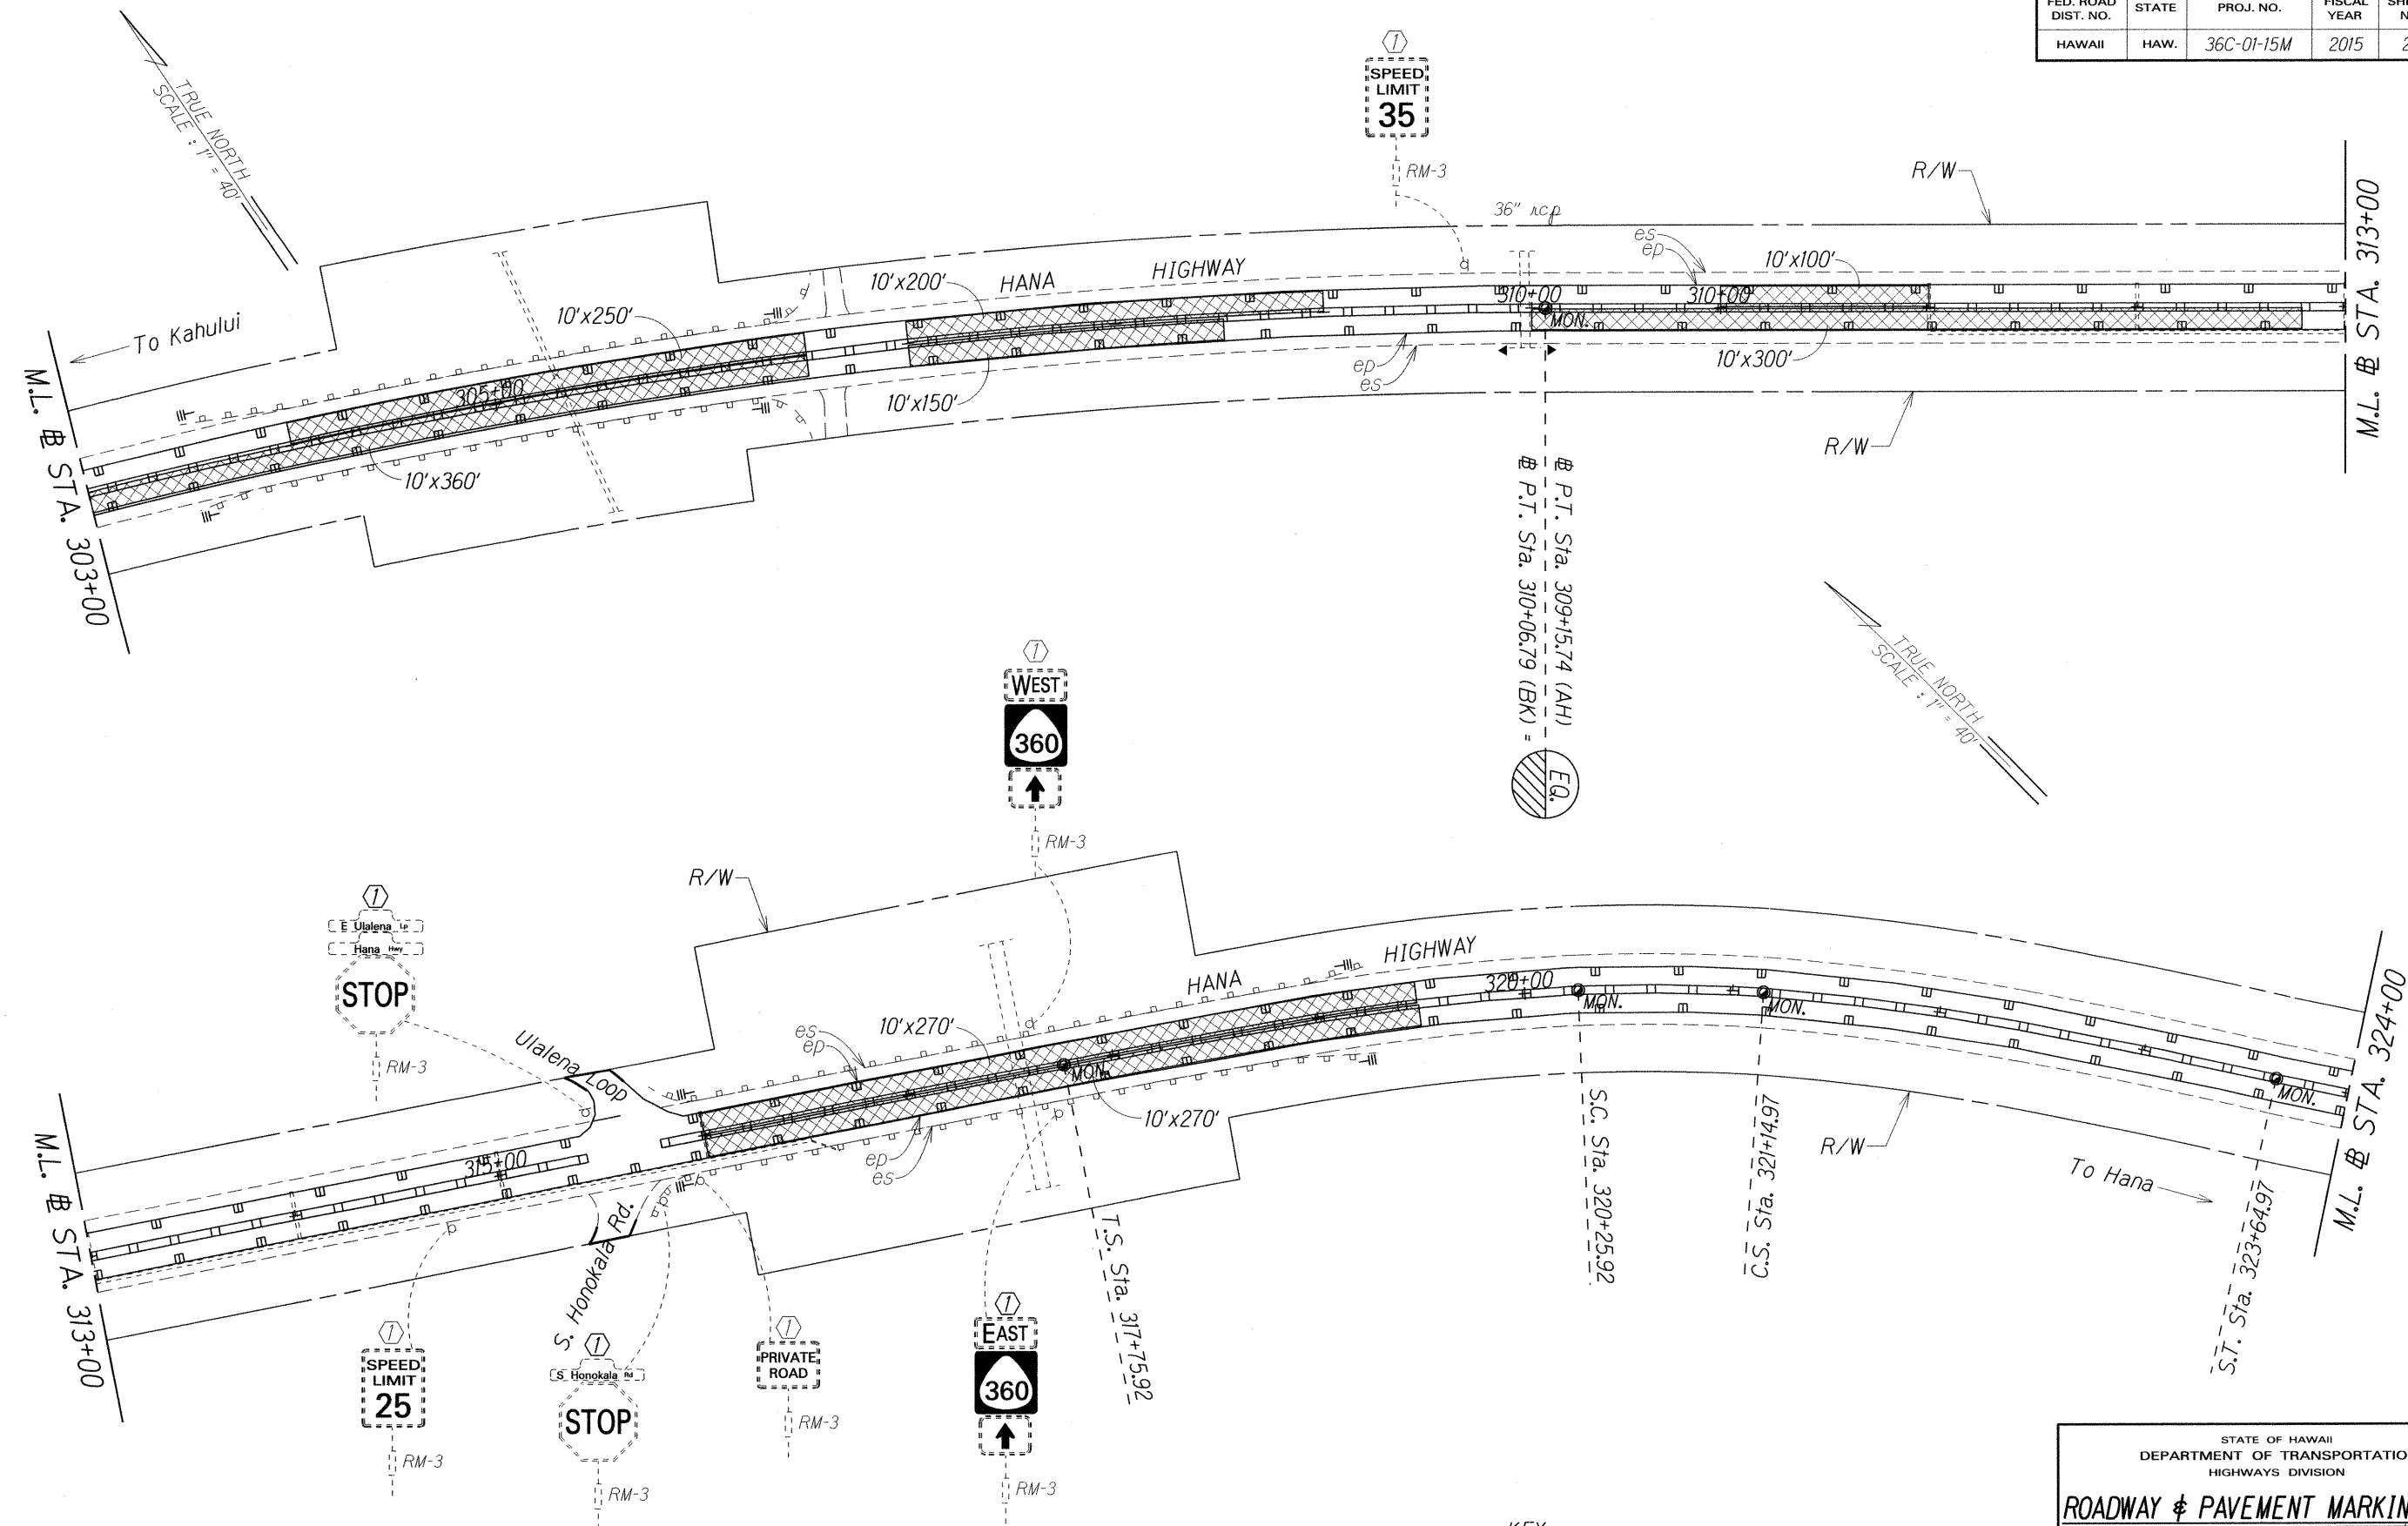

ORIGINAL PLAN	DATE
SURVEY PLOTTED BY	11/08
DRAWN BY	
DESIGNED BY	
CHECKED BY	
NOTED BY	
DATE	

- KEY:**
- ① Exist. Sign(s) & Post(s) to Remain
 - ② Remove Exist. Sign(s) & Post(s)
 - ③ Remove Exist. & Install New Sign(s) & Post(s)
 - ④ Install New Sign(s) & Post(s)

STATE OF HAWAII
DEPARTMENT OF TRANSPORTATION
HIGHWAYS DIVISION


ROADWAY & PAVEMENT MARKING PLAN

HANA HIGHWAY RESURFACING
Kaupakalua Road to Huelo
Project No. 36C-01-15M

Scale: 1" = 40' Date: April, 2015

SHEET No. 8 OF 10 SHEETS

FED. ROAD DIST. NO.	STATE	PROJ. NO.	FISCAL YEAR	SHEET NO.	TOTAL SHEETS
HAWAII	HAW.	36C-01-15M	2015	22	23

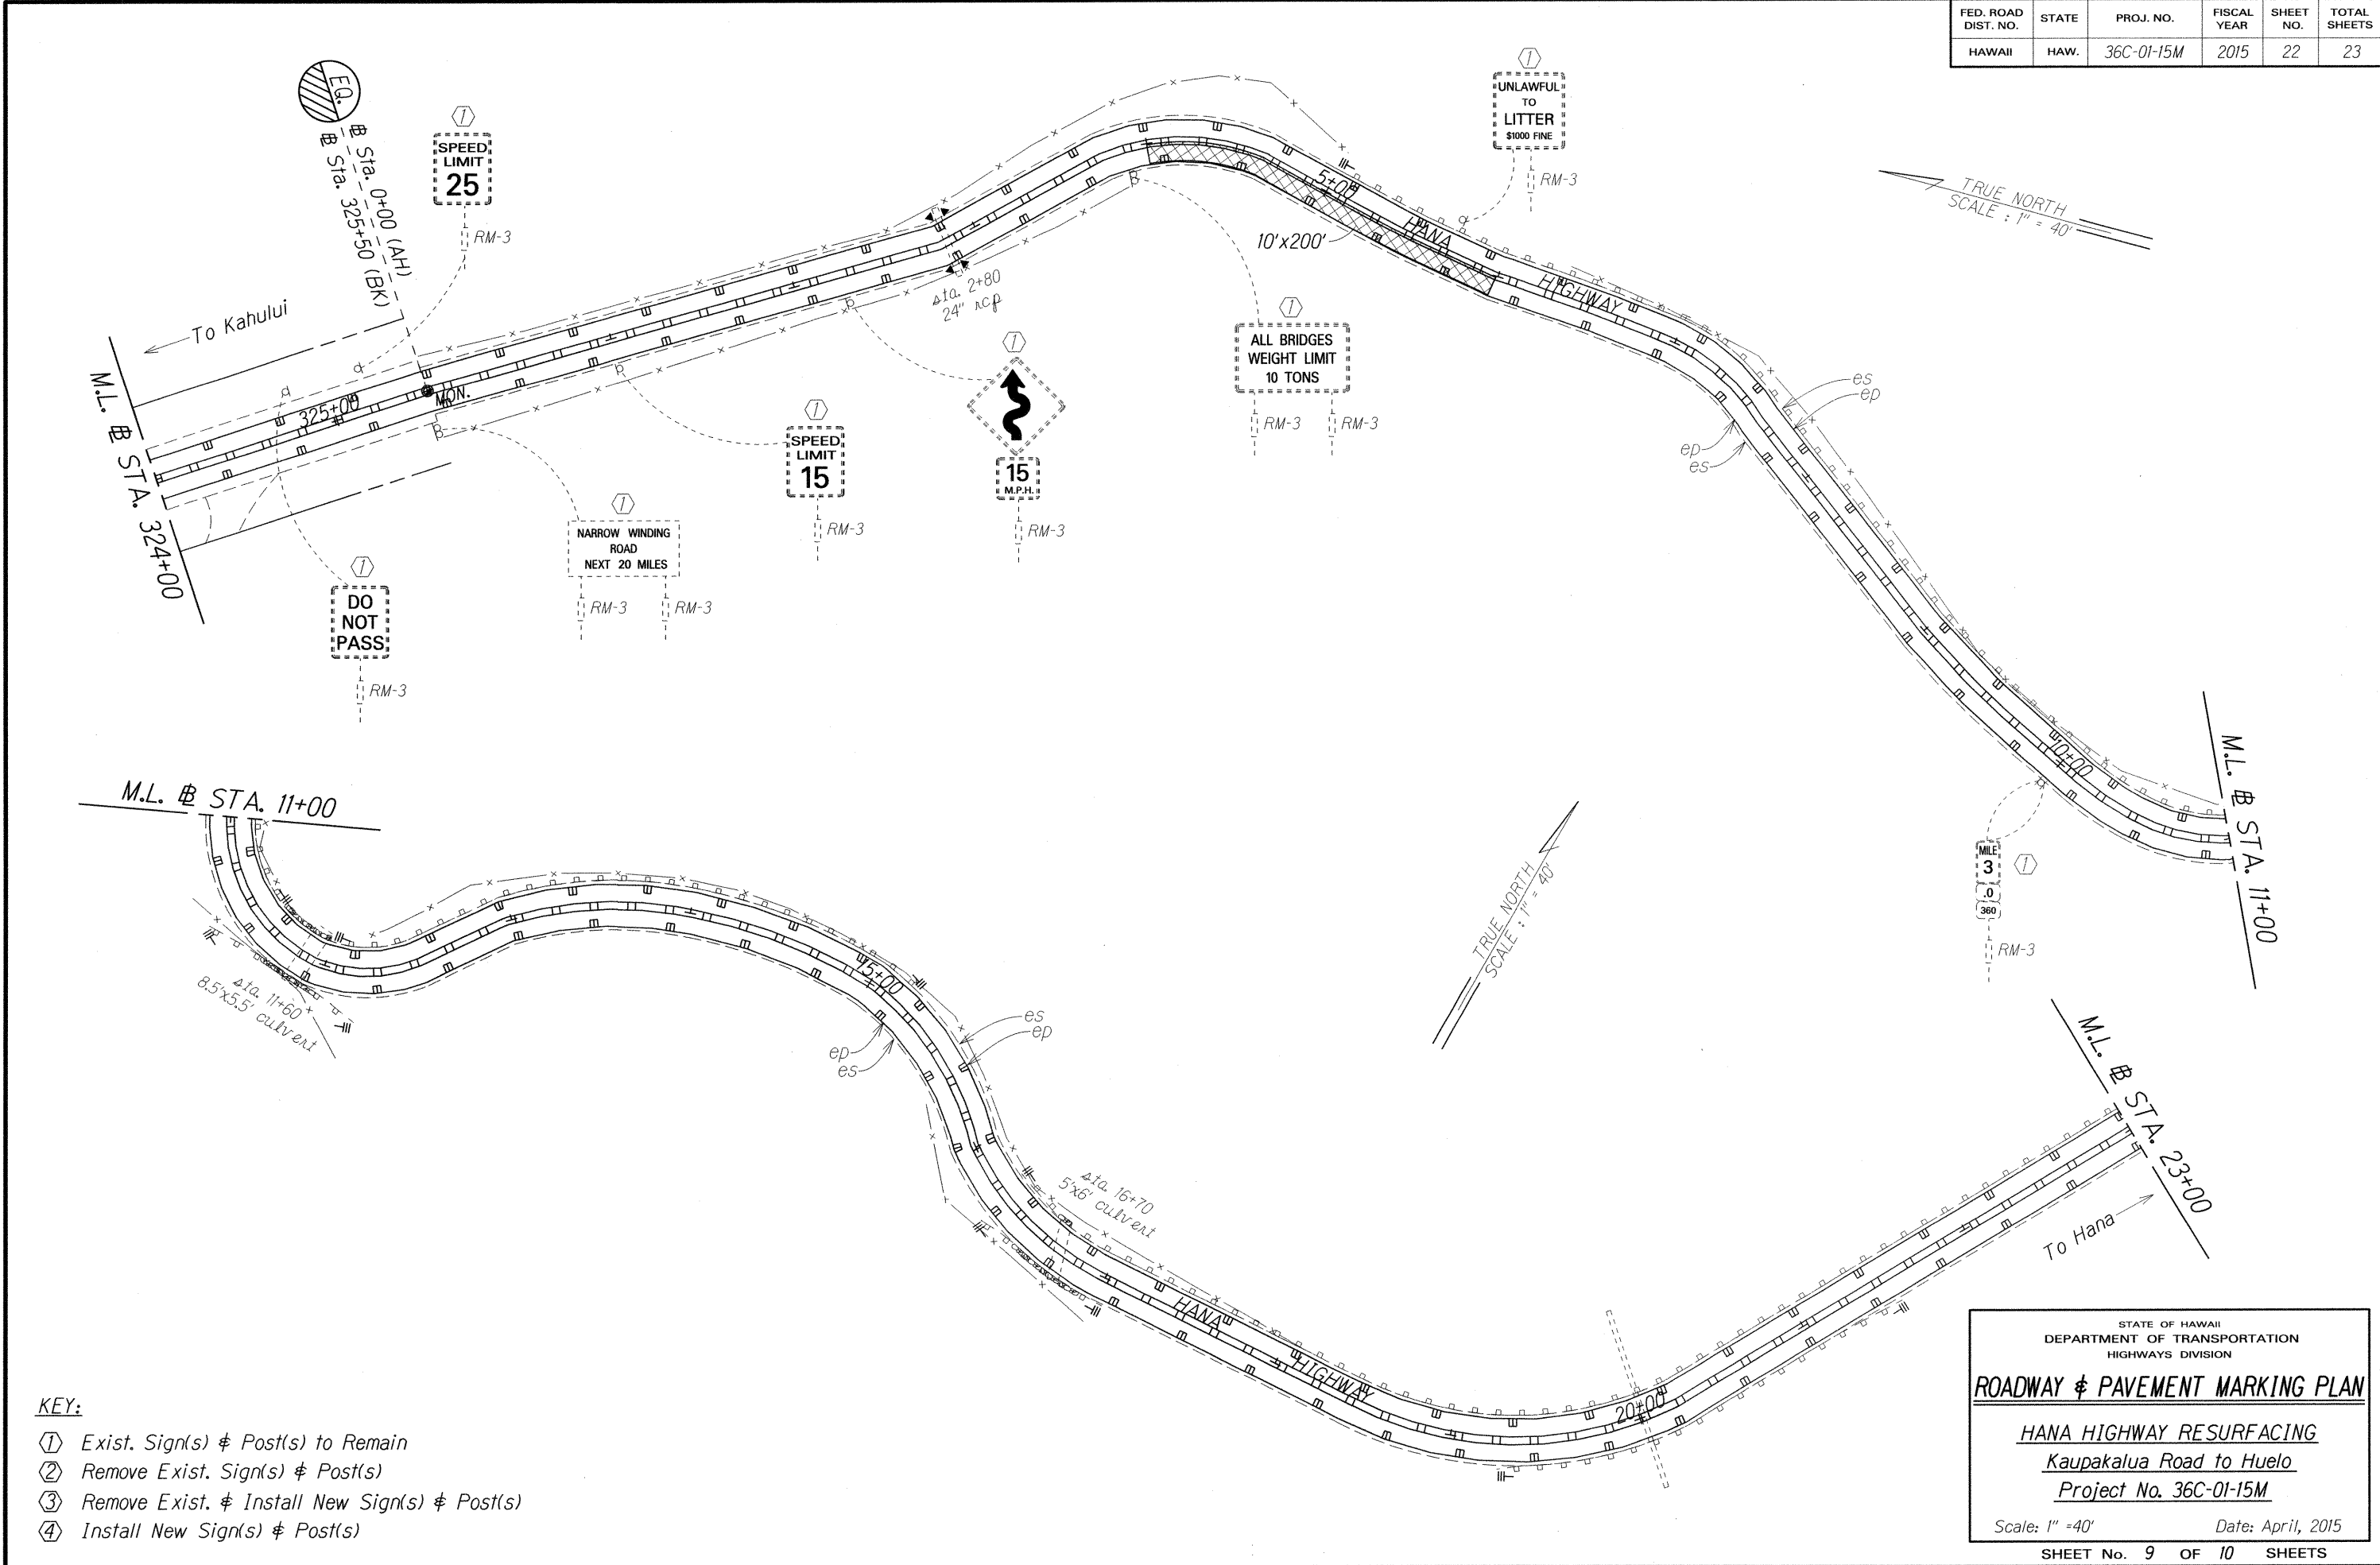

ORIGINAL PLAN	DATE
SURVEY PLOTTED BY	11/08
DRAWN BY	
DESIGNED BY	
CHECKED BY	
NOTED BY	
DATE	

- KEY:
- ① Exist. Sign(s) & Post(s) to Remain
 - ② Remove Exist. Sign(s) & Post(s)
 - ③ Remove Exist. & Install New Sign(s) & Post(s)
 - ④ Install New Sign(s) & Post(s)

STATE OF HAWAII
DEPARTMENT OF TRANSPORTATION
HIGHWAYS DIVISION

ROADWAY & PAVEMENT MARKING PLAN


HANA HIGHWAY RESURFACING
Kaupakalua Road to Huelo
Project No. 36C-01-15M

Scale: 1" = 40' Date: April, 2015

SHEET No. 9 OF 10 SHEETS

FED. ROAD DIST. NO.	STATE	PROJ. NO.	FISCAL YEAR	SHEET NO.	TOTAL SHEETS
HAWAII	HAW.	36C-01-15M	2015	23	23

STA. 25+03± LT. TO STA. 25+40± LT.
Demolish and remove existing approach terminal
and replace with Type FLEAT-350 (1 EACH)

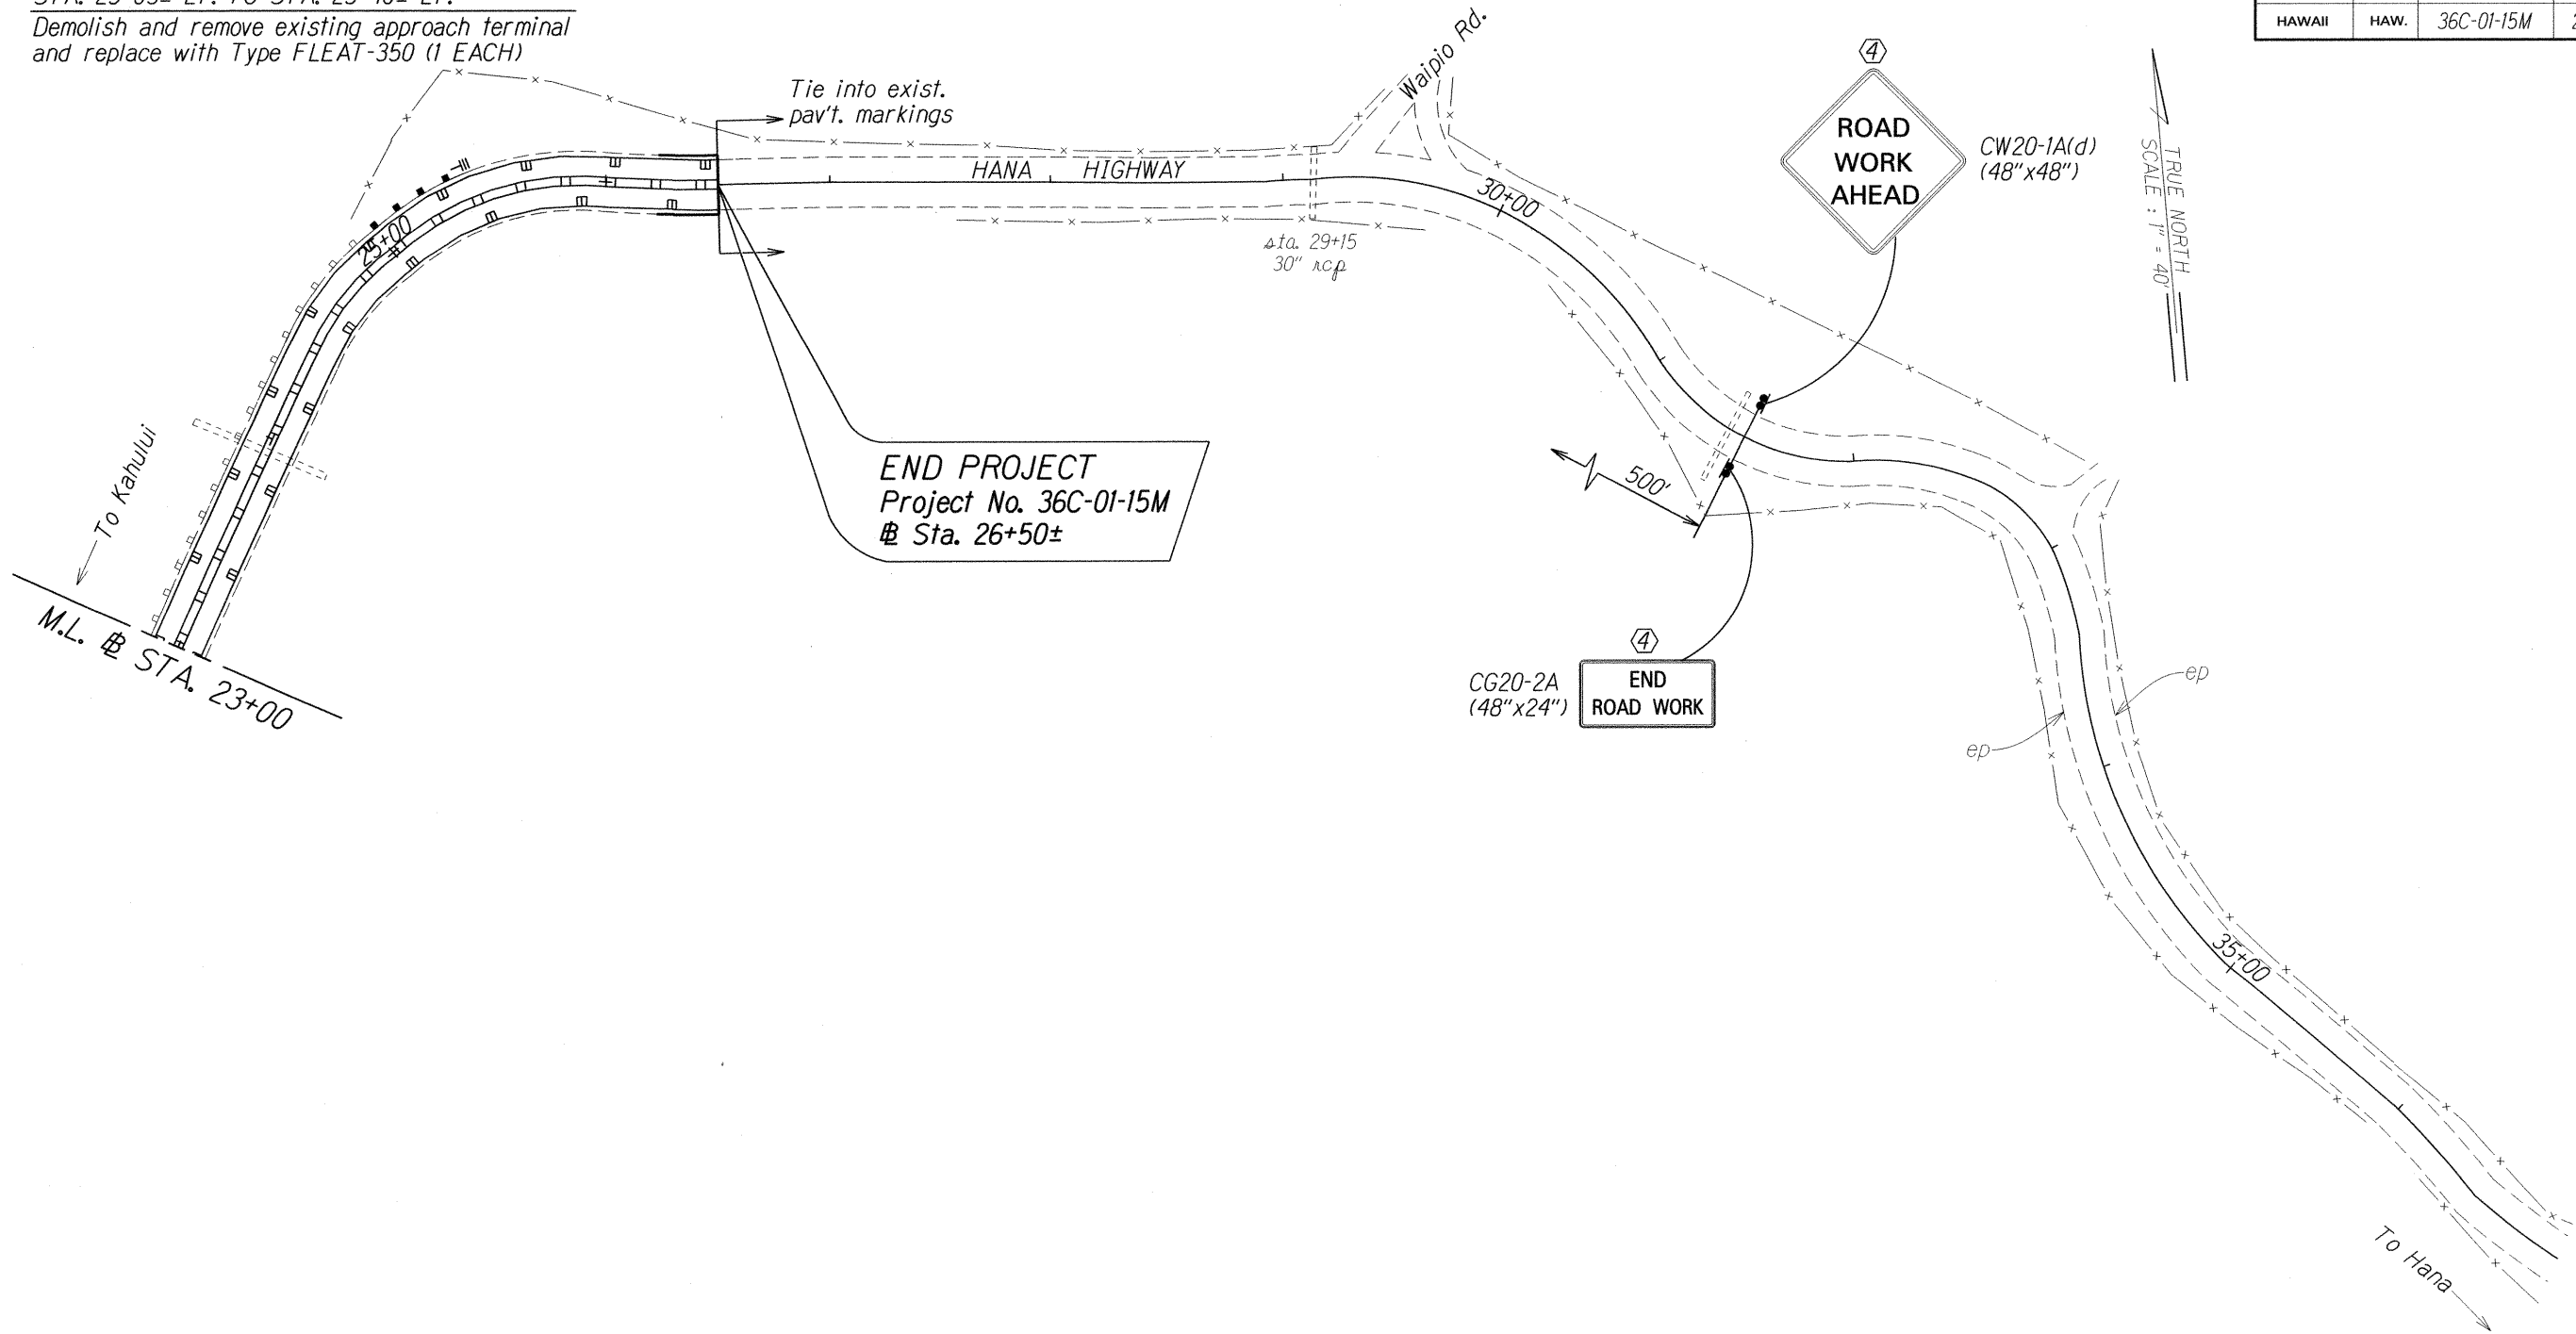

ORIGINAL PLAN	SURVEY PLOTTED BY	DATE
NOTE BOOK	DRAWN BY	11/08
DESIGNED BY	CHECKED BY	
CHECKED BY		

- KEY:
- ① Exist. Sign(s) & Post(s) to Remain
 - ② Remove Exist. Sign(s) & Post(s)
 - ③ Remove Exist. & Install New Sign(s) & Post(s)
 - ④ Install New Sign(s) & Post(s)

STATE OF HAWAII
DEPARTMENT OF TRANSPORTATION
HIGHWAYS DIVISION

ROADWAY & PAVEMENT MARKING PLAN

HANA HIGHWAY RESURFACING
Kaupakalua Road to Huelo
Project No. 36C-01-15M

Scale: 1" = 40'
Date: April, 2015

SHEET No. 10 OF 10 SHEETS