

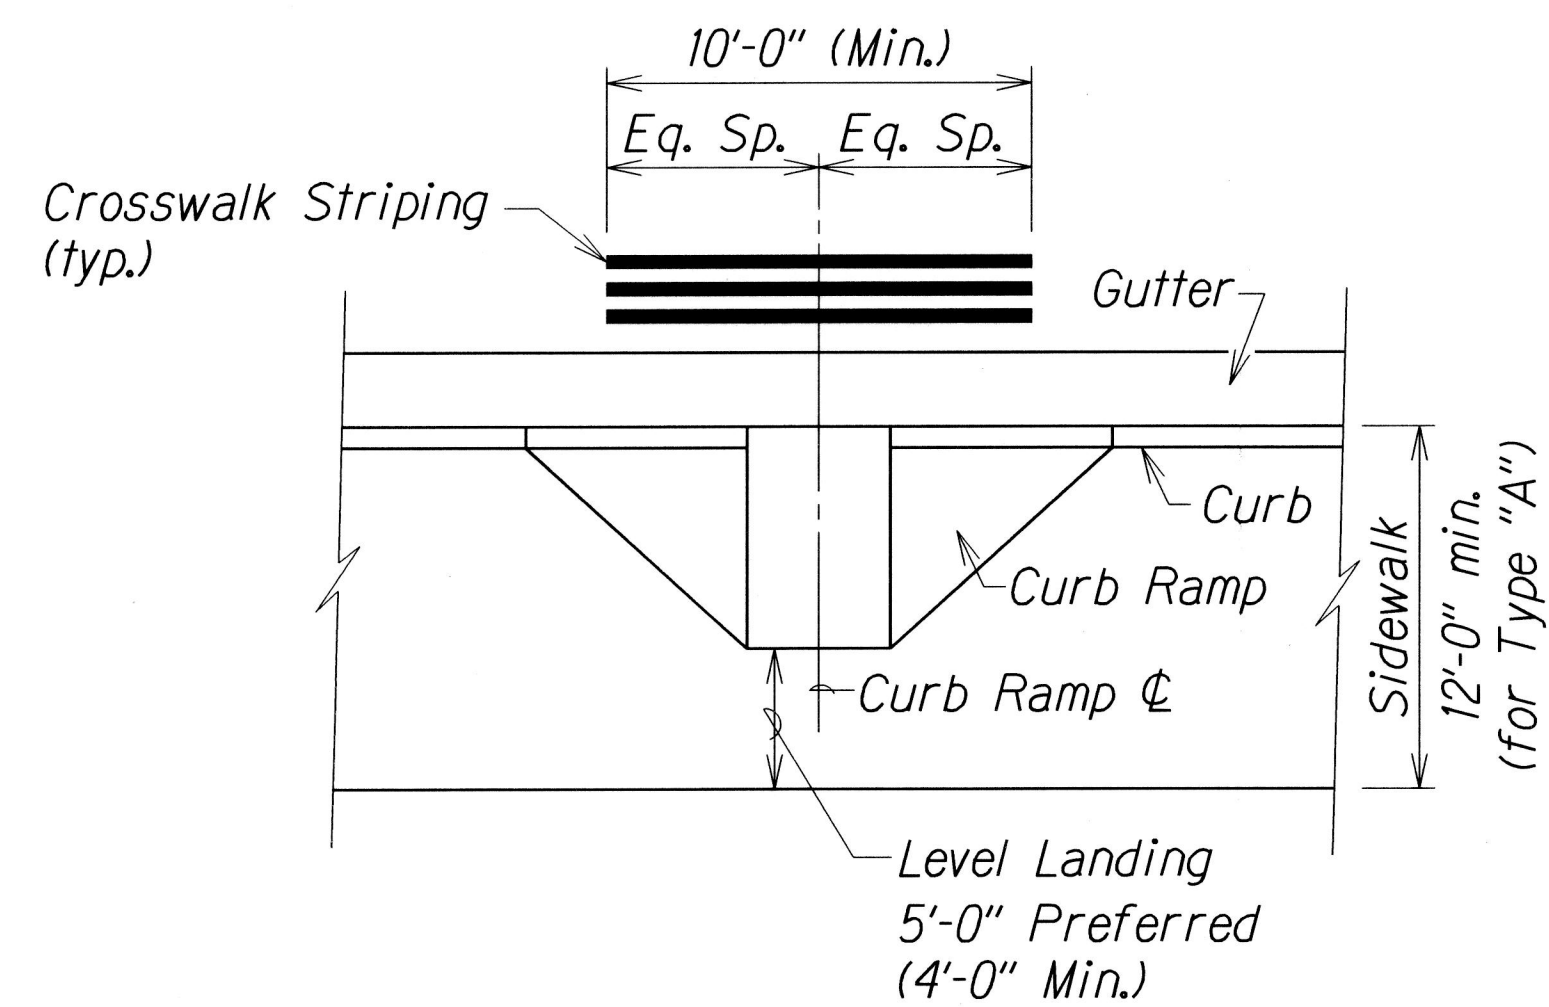


FED. ROAD DIST. NO.	STATE	PROJ. NO.	FISCAL YEAR	SHEET NO.	TOTAL SHEETS
HAWAII	HAW.	36AB-01-17M	2017	29	35

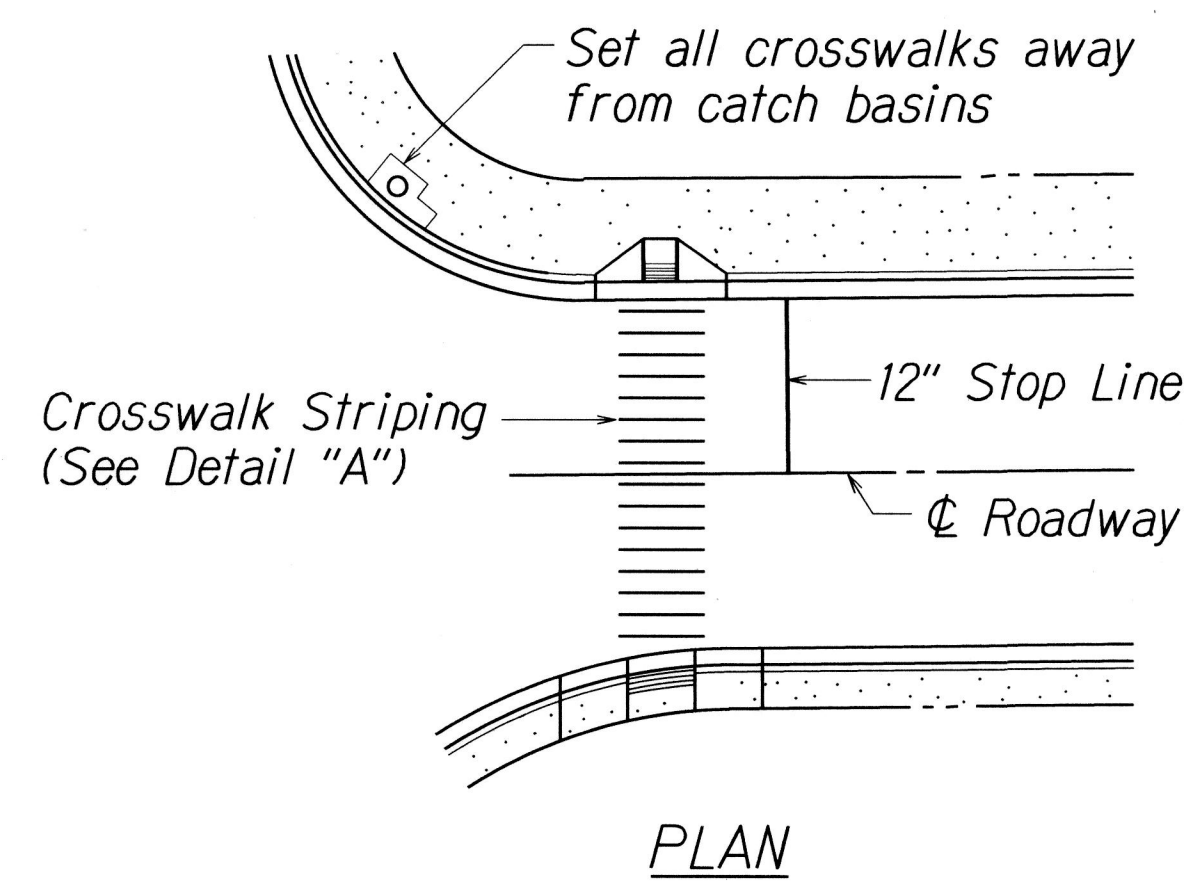


TYPICAL CROSSWALK STRIPING
AT CURB RAMP

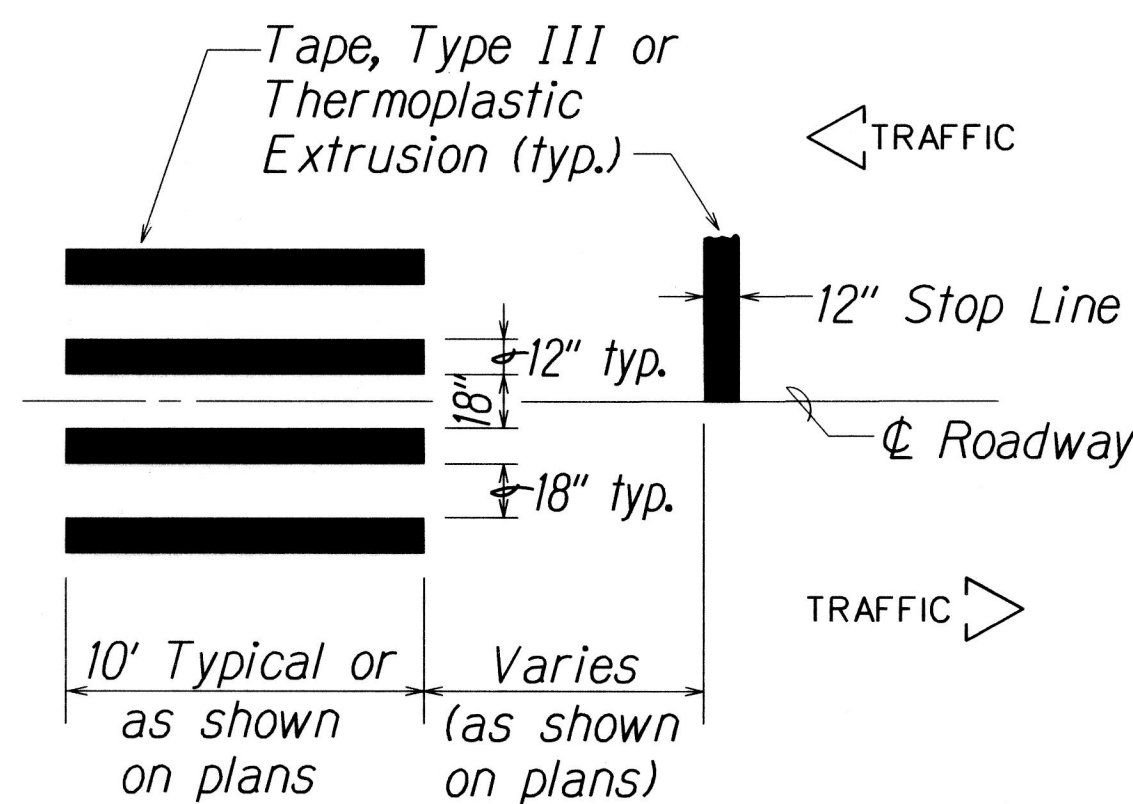


DETAIL "A"

CROSSWALK STRIPING DETAIL

NOTE:
Longitudinal lines shall be parallel to traffic flow.

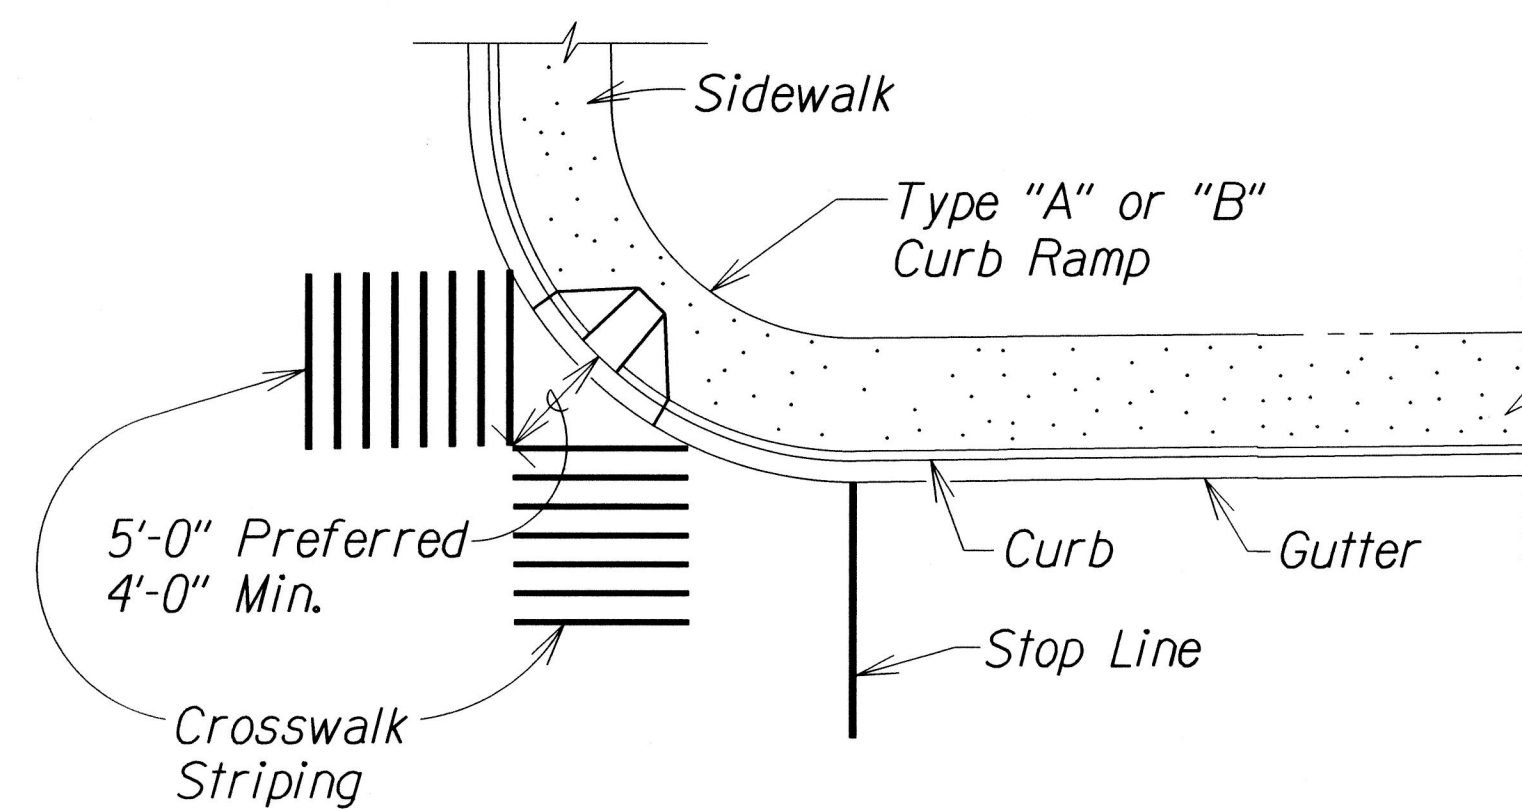


TYPICAL CROSSWALK STRIPING
AT DIAGONAL CURB RAMP

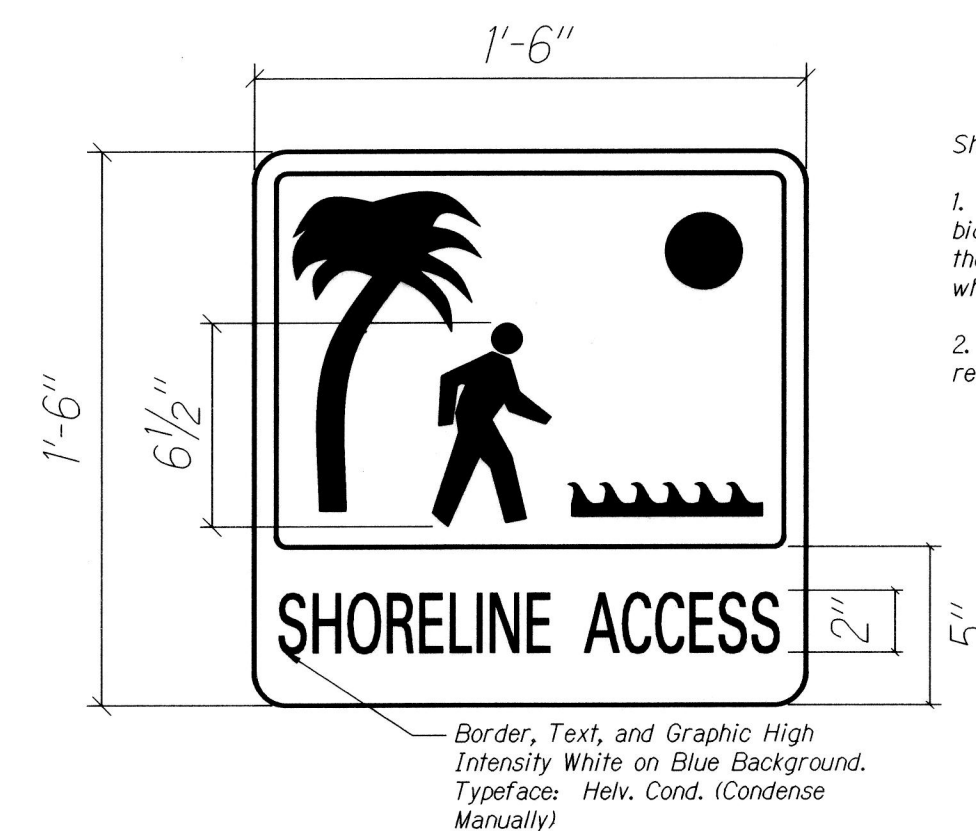


SIGN DETAIL
Not to Scale

Shoreline Access Sign Notes:
1. Dimensions shown are for bidding purposes only. Follow the existing sign dimensions when manufacturing new.
2. Use high intensity retroreflective sheeting.

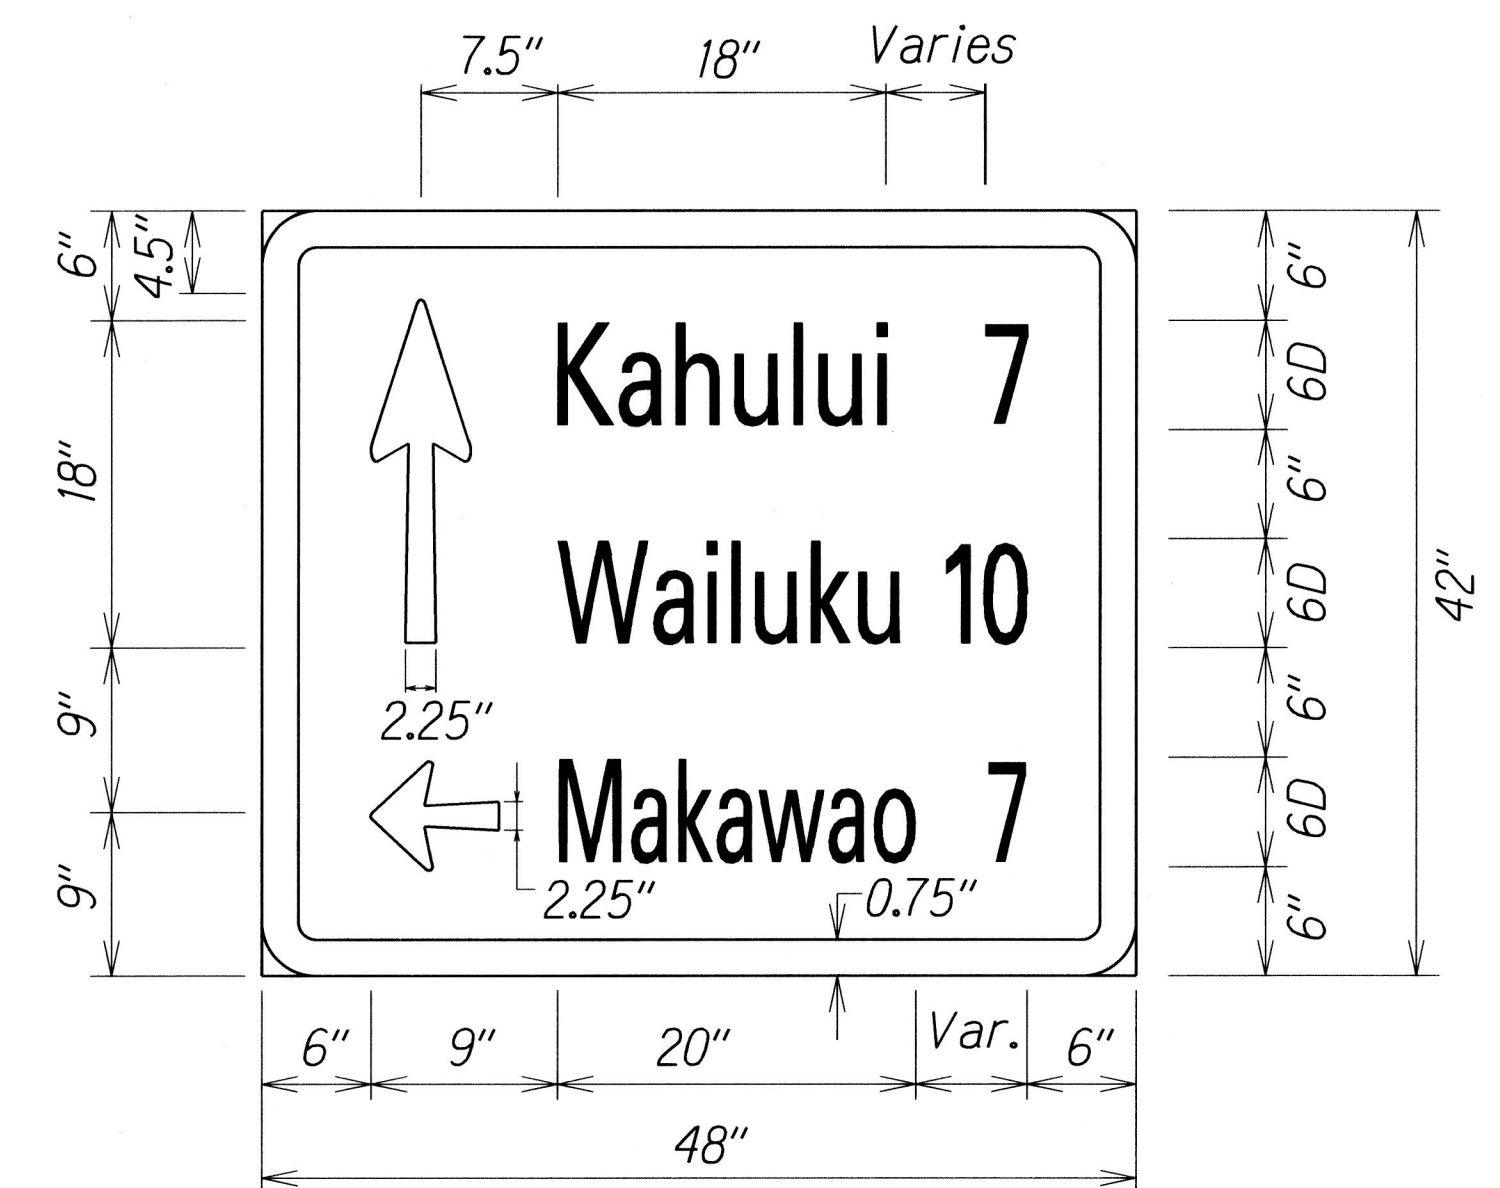

DESTINATION SIGN STA. 8+85 LEFT
Not to Scale

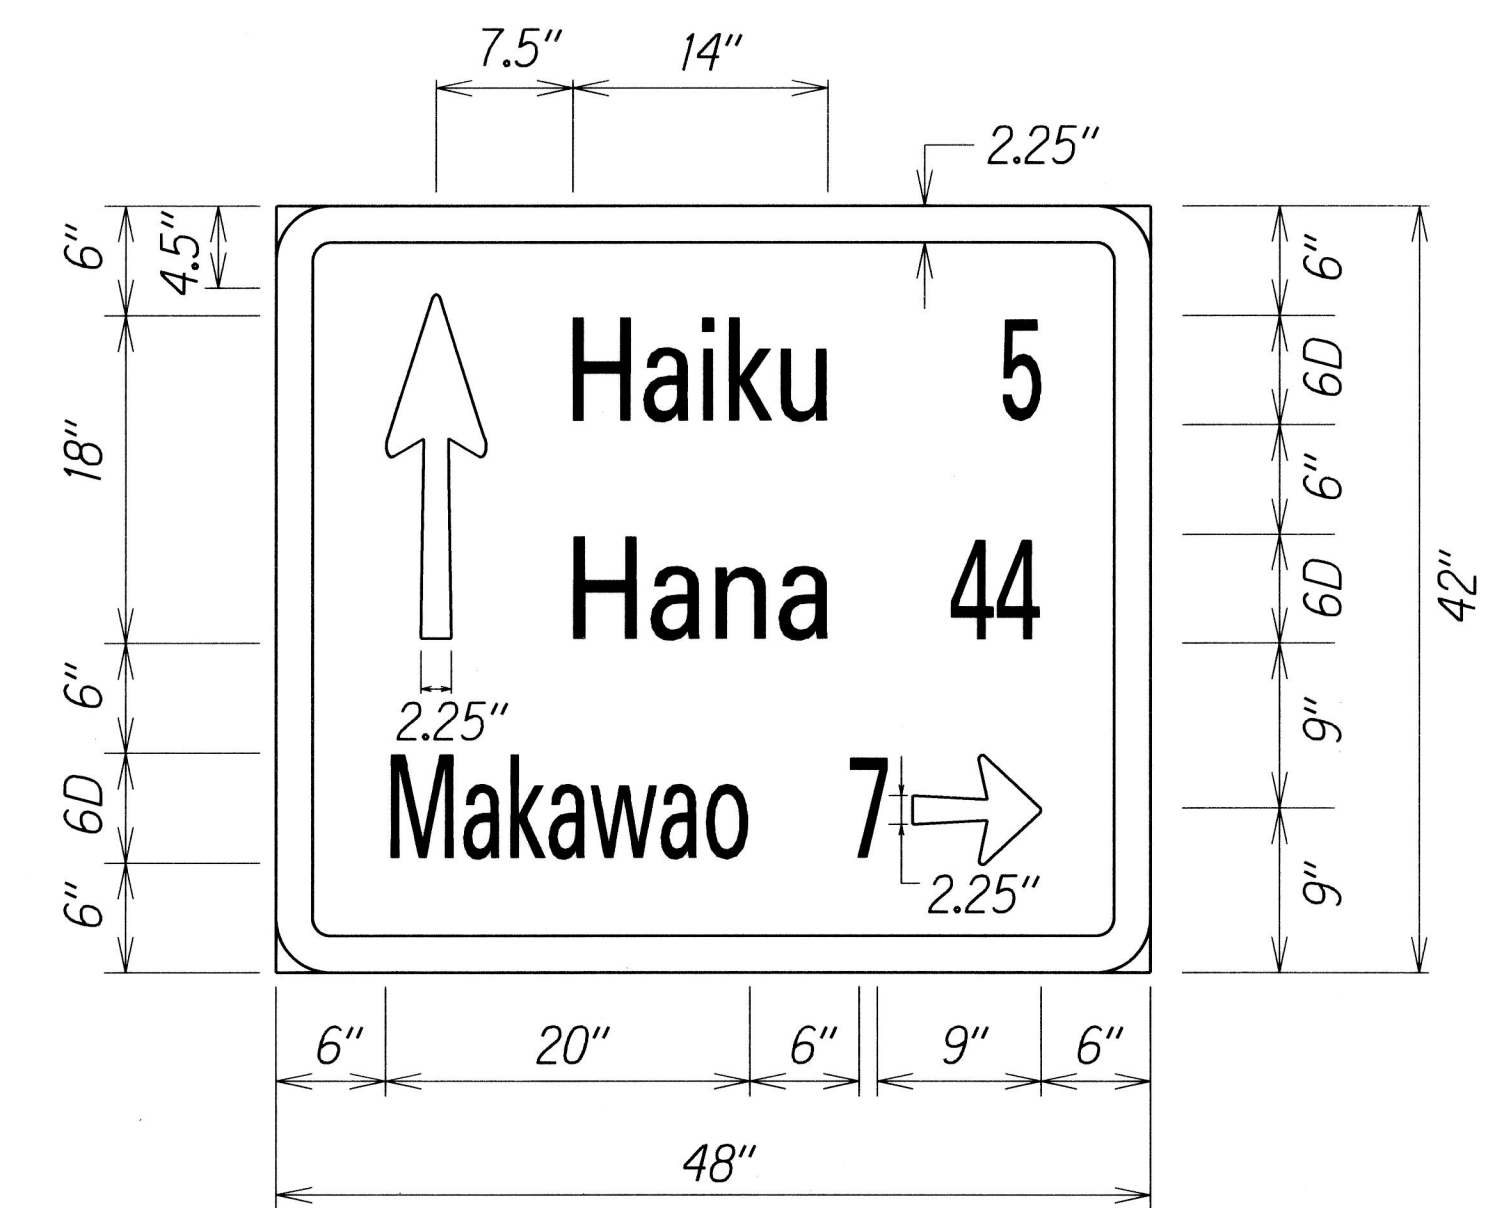

DESTINATION SIGN STA. 254+85 RIGHT
Not to Scale

STATE OF HAWAII
DEPARTMENT OF TRANSPORTATION
HIGHWAYS DIVISION

MISCELLANEOUS DETAILS

HANA HIGHWAY RESURFACING
Paia Town to Hookipa Park
Project No. 36AB-01-17M

Scale: As Shown Date: August, 2016

SHEET No. 1 OF 1 SHEETS

tdl/usr2/traffic/std/curbramp/rampmisc-r12-06-06.dgn

DATE: 11/16
DRAWN BY: Alex. Haden
CHECKED BY: Alex. Haden
SHEET: 7 of 9

ORIGINAL PLAN
NOTE BOOK
CHECKED BY: Alex. Haden
SHEET: 7 of 9

R12-06-06 TE-XX