

DRAINAGE & IRRIGATION SUMMARY


PROJECT: HALEAKALA HWY. - HANA HWY. TO VICINITY OF HALIIMAILE ROAD

PROJECT NO.: F - 037 - 1 (7)


FED. ROAD DIST. NO.	STATE	FED. AID PROJ. NO.	FISCAL YEAR	SHEET NO.	TOTAL SHEETS
HAWAII	HAW.	F037107	1972	25	113

[illegible]

FED. ROAD DIST. NO.	STATE	FED. AID PROJ. NO.	FISCAL YEAR	SHEET NO.	TOTAL SHEETS
HAWAII	HAW.	F-037-1(7)	1972	26	113

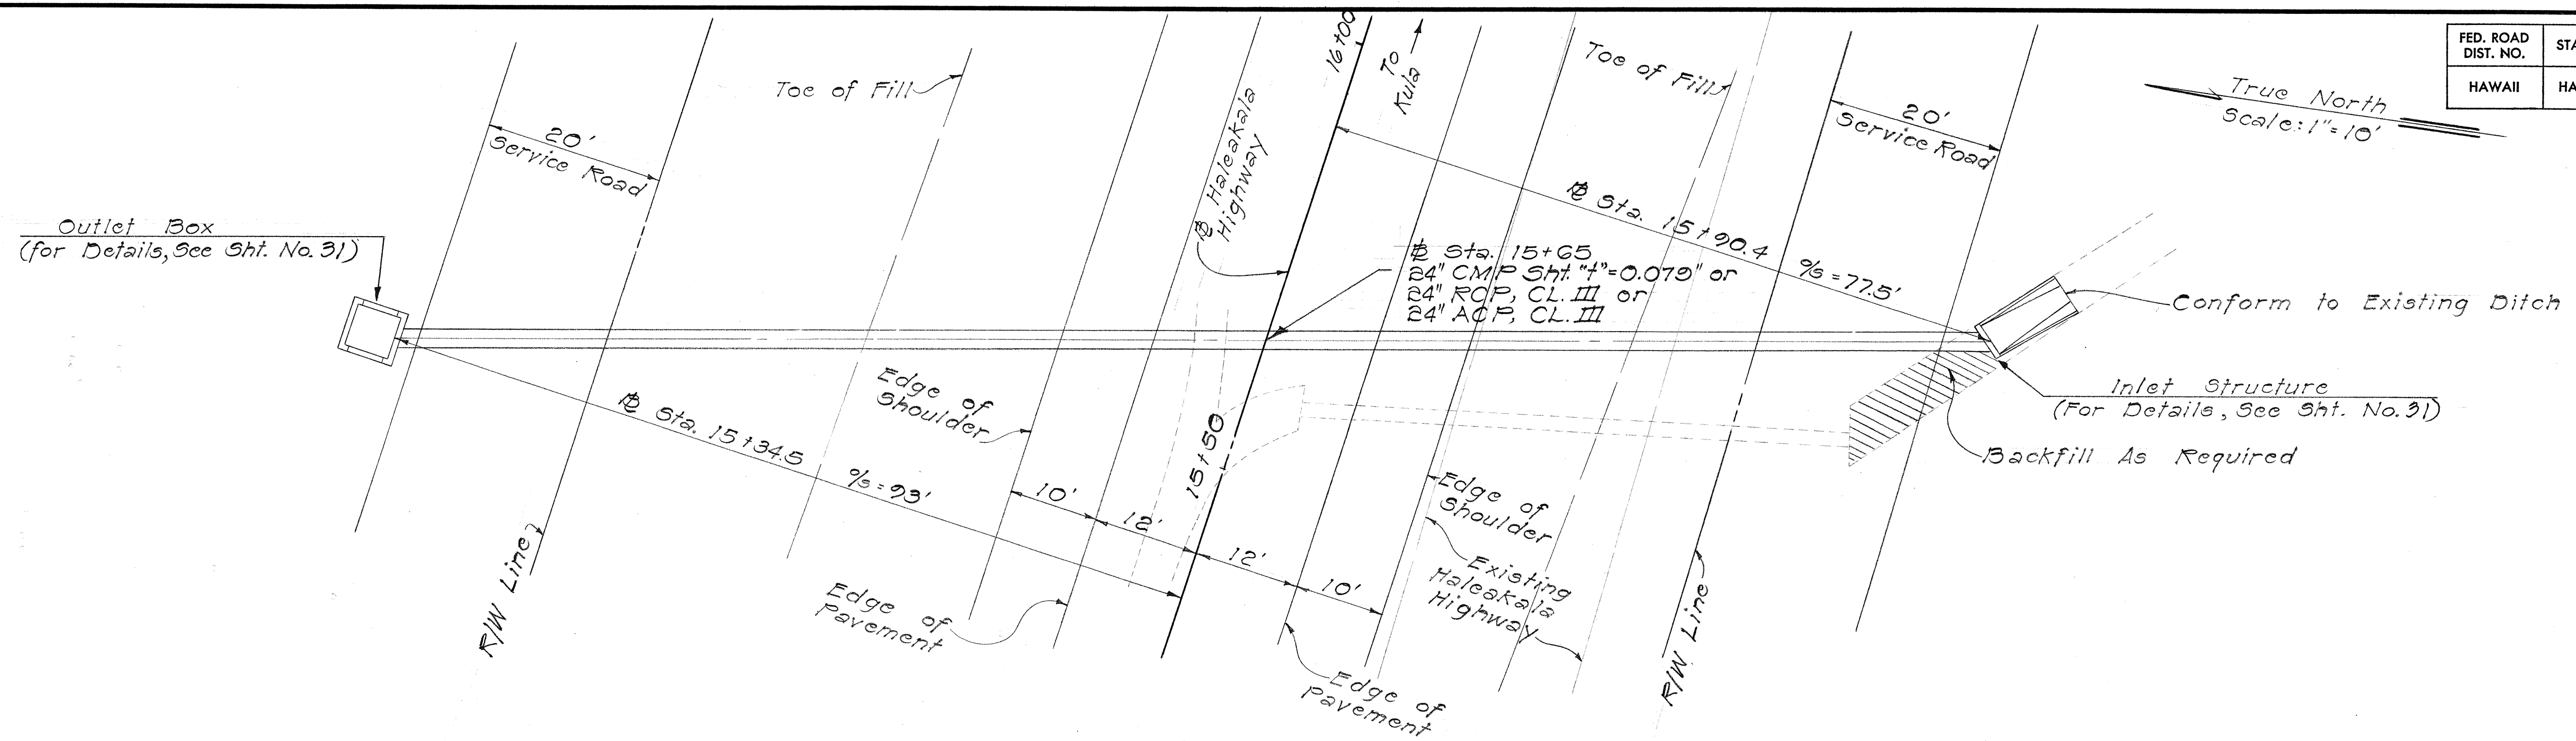

PLAN

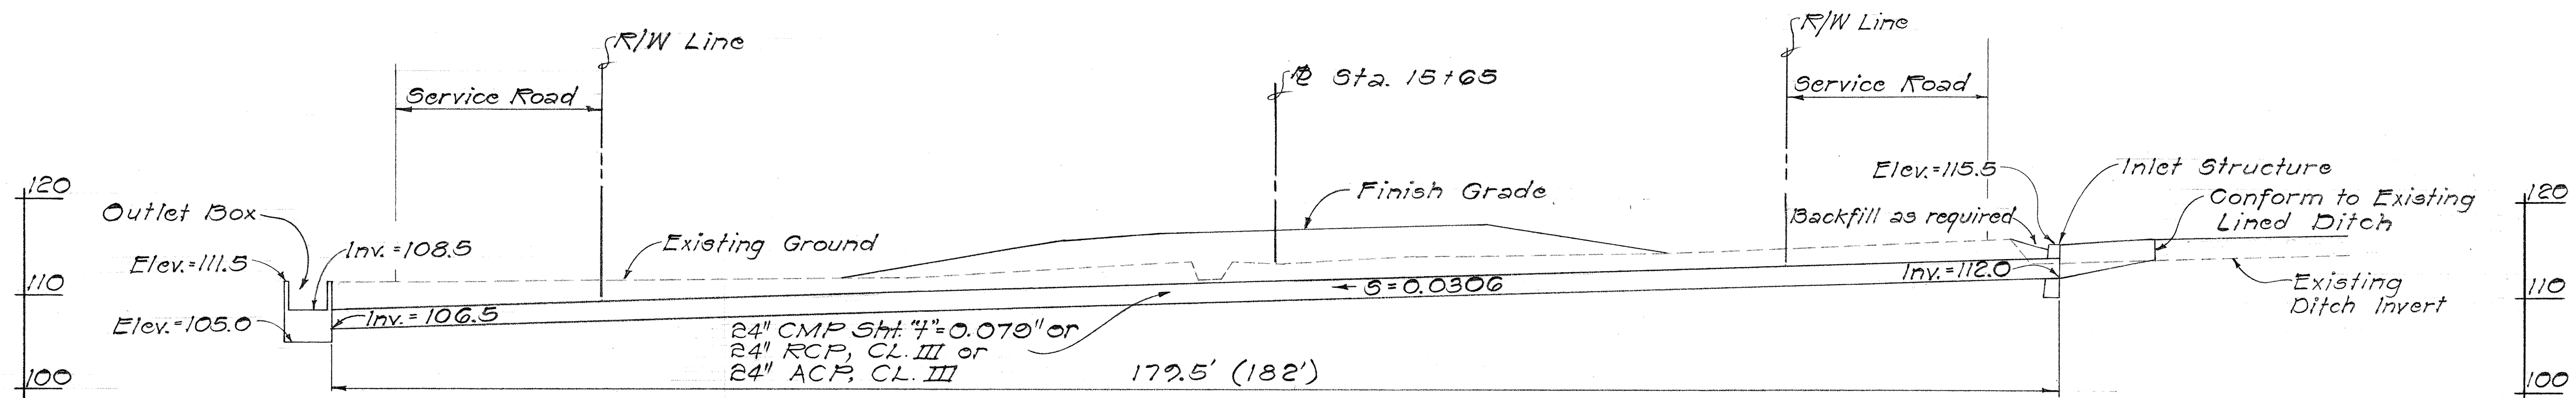

PROFILE - 24" CULVERT
AT STA. 15+65



Scale: Vert. = 1" = 10'
Hor. = 1" = 10'

STATE OF HAWAII
DEPARTMENT OF TRANSPORTATION
HIGHWAYS DIVISION
IRRIGATION DETAILS
HALEAKALA HIGHWAY
Hana Highway to Vicinity
of Haliimaile Road
F.A.P. Proj. No. F-037-1(7)
Scale: As Noted Date: Feb. 7, 1972
SHEET No. 2 OF 13 SHEETS

DATE	
SURVEY PLOTTED BY	
DRAWN BY	
DESIGNED BY	
CHECKED BY	
NO.	

FED. ROAD DIST. NO.	STATE	FED. AID PROJ. NO.	FISCAL YEAR	SHEET NO.	TOTAL SHEETS
HAWAII	HAW.	F-037-1(7)	1972	27	113

True North
Scale: 1"=10'

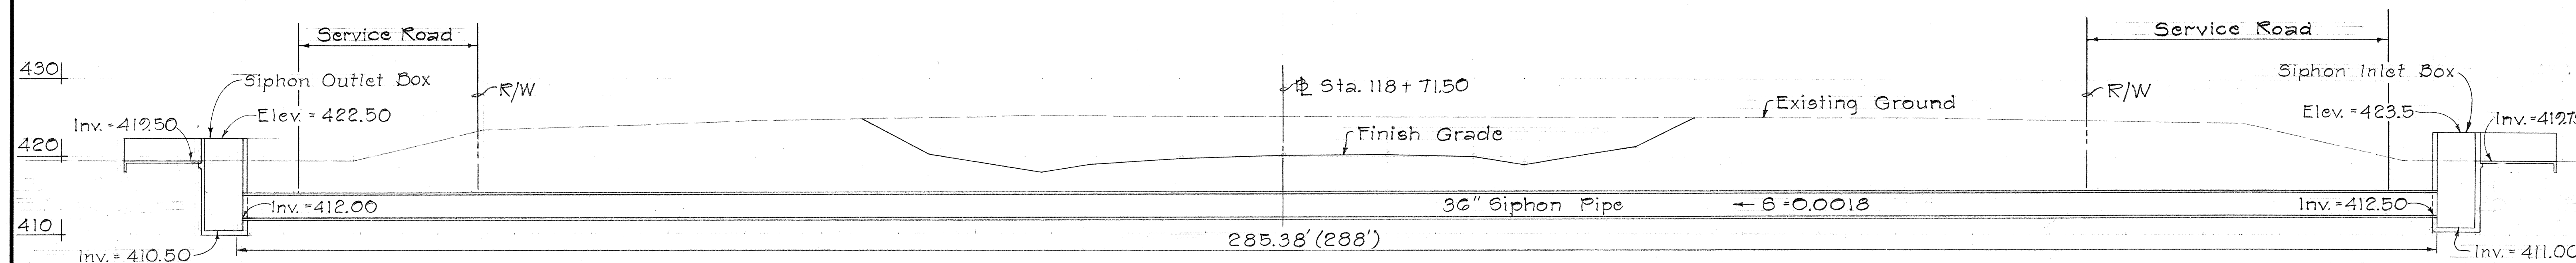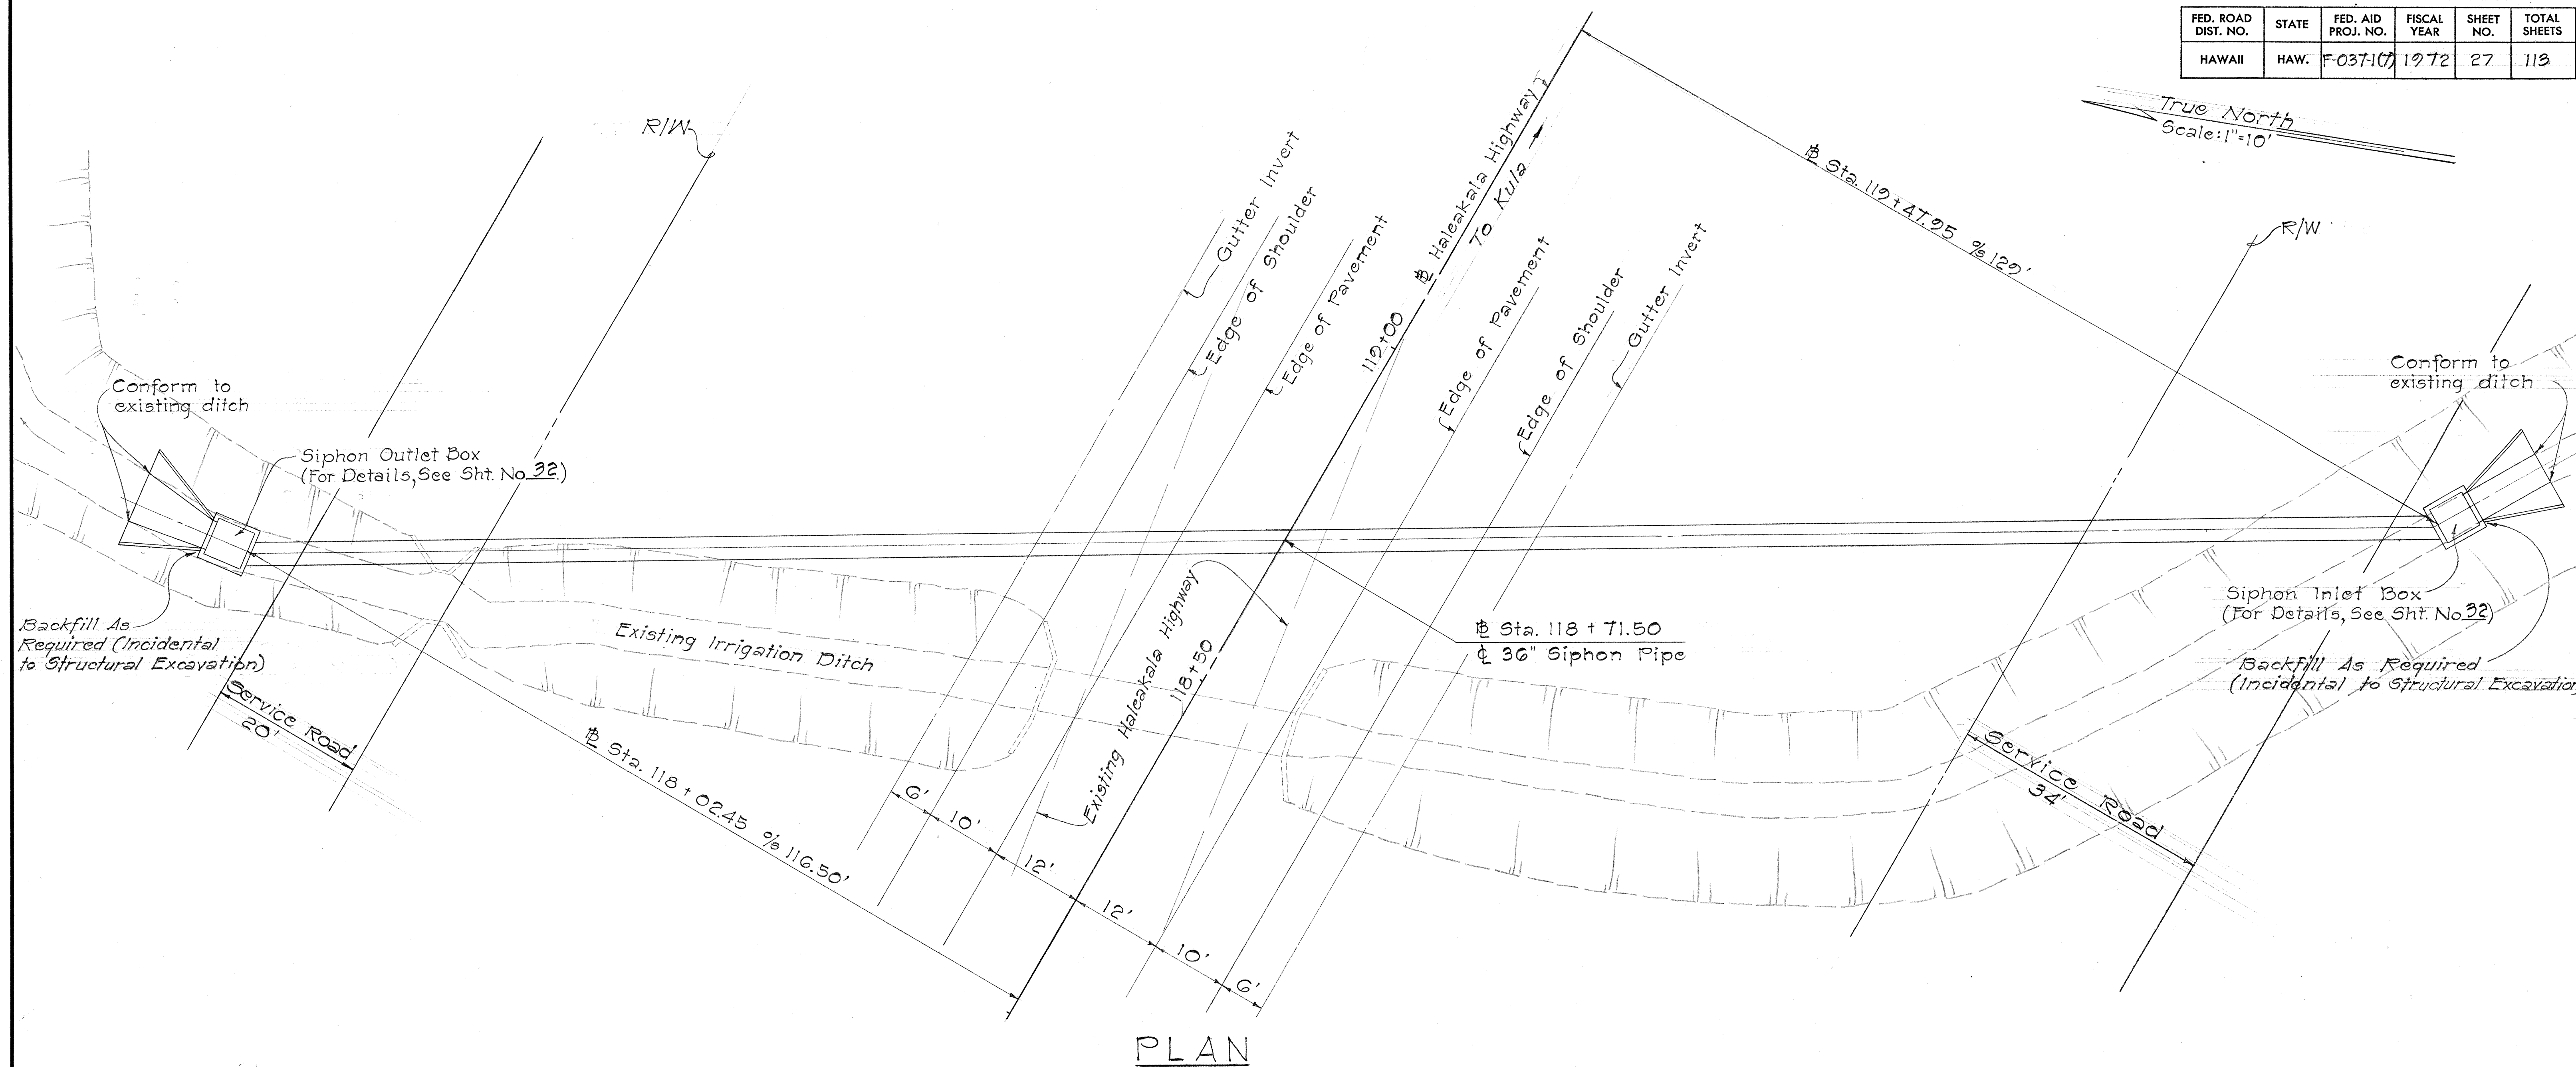

PROFILE - 36" SIPHON PIPE AT STA 118 + 71.50


Scale: Hor. 1"=10'
Vert. 1"=10'

STATE OF HAWAII
DEPARTMENT OF TRANSPORTATION
HIGHWAYS DIVISION
IRRIGATION DETAILS
HALEAKALA HIGHWAY
Hana Highway to Vicinity
of Haliimaile Road
F.A.R. Proj. No. F-037-1(7)
Scale As Noted Date: Feb. 7, 1972
SHEET No. 3 OF 3 SHEETS


DATE	BY
DESIGNED BY	
CHECKED BY	
NO.	

FED. ROAD DIST. NO.	STATE	FED. AID PROJ. NO.	FISCAL YEAR	SHEET NO.	TOTAL SHEETS
HAWAII	HAW.	F-037-1(7)	1972	29	113

TRUE NORTH
Scale: 1"=10'

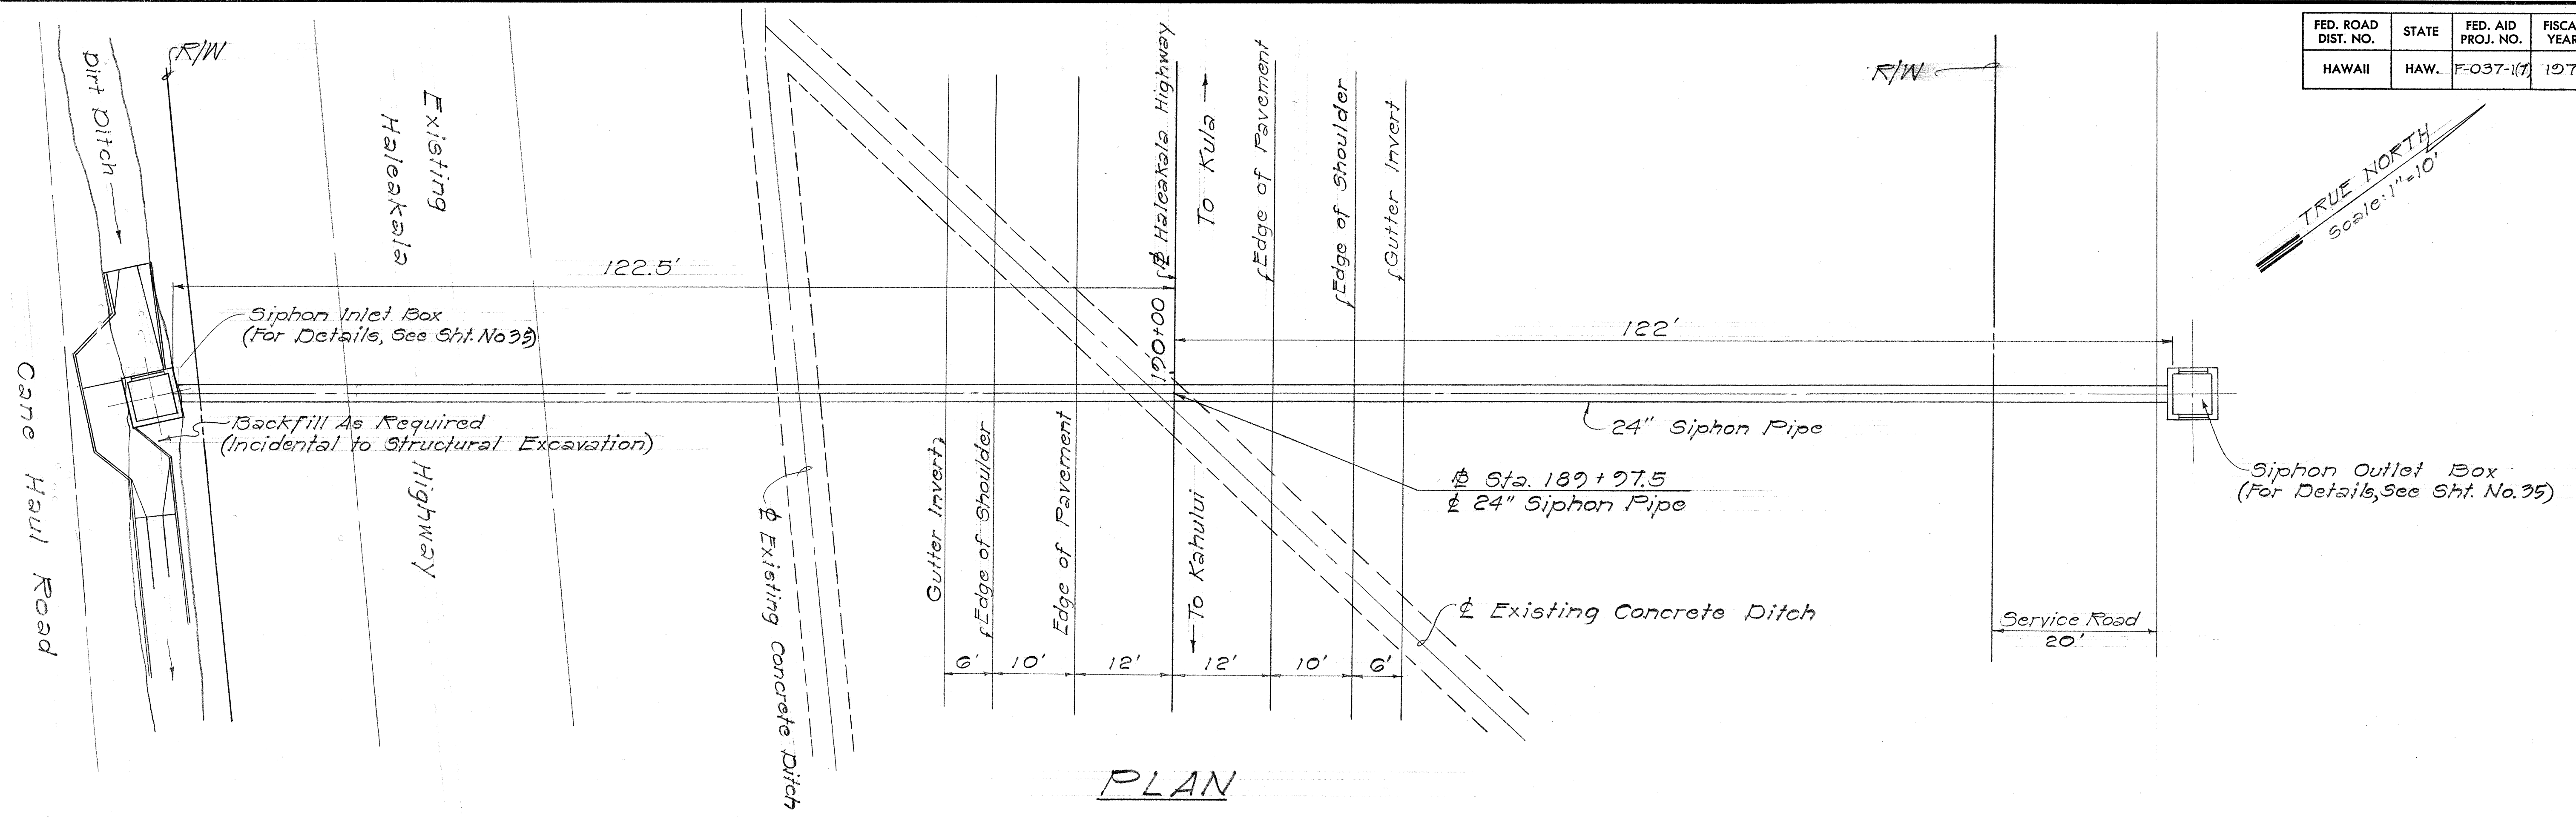

PLAN

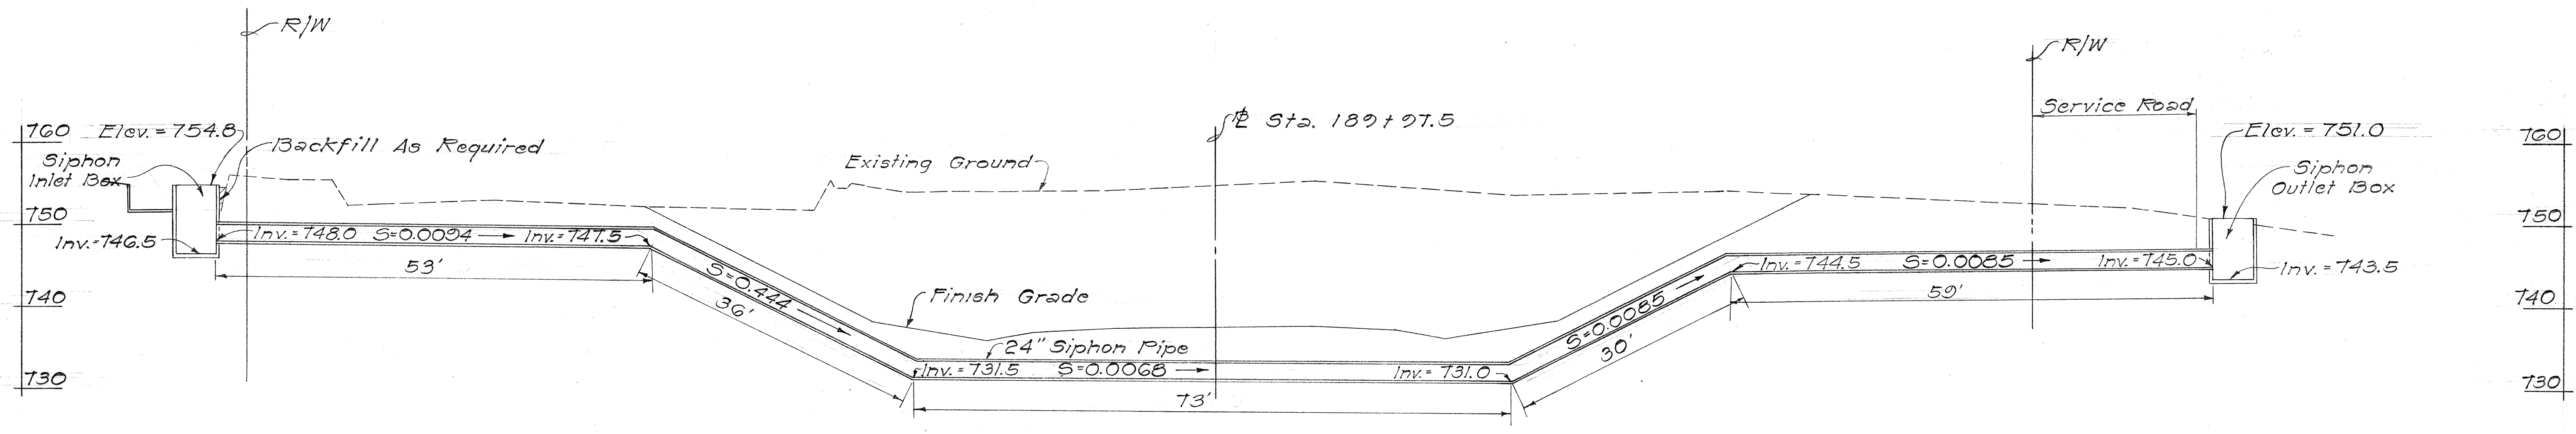

PROFILE - 24" SIPHON PIPE
AT STA. 189+97.5



Scale: Hor. = 1"=10'
Vert. = 1"=10'

DELETE C.C.O.#2


SURVEY PLOTTED BY	DATE
DRAWN BY	
DESIGNED BY	
CHECKED BY	
ORIGINAL PLAN	
NOTE BOOK	
No.	

STATE OF HAWAII
DEPARTMENT OF TRANSPORTATION
HIGHWAYS DIVISION
IRRIGATION DETAILS
HALEAKALA HIGHWAY
Hana Highway to Vicinity
of Haliimaile Road
F.A.P. Proj. No. F-037-1(7)
Scale: As Noted Date: Feb. 7, 1972
SHEET No. 5 OF 13 SHEETS


FED. ROAD DIST. NO.	STATE	FED. AID PROJ. NO.	FISCAL YEAR	SHEET NO.	TOTAL SHEETS
HAWAII	HAW.	F-037-1(7)	1972	30	113

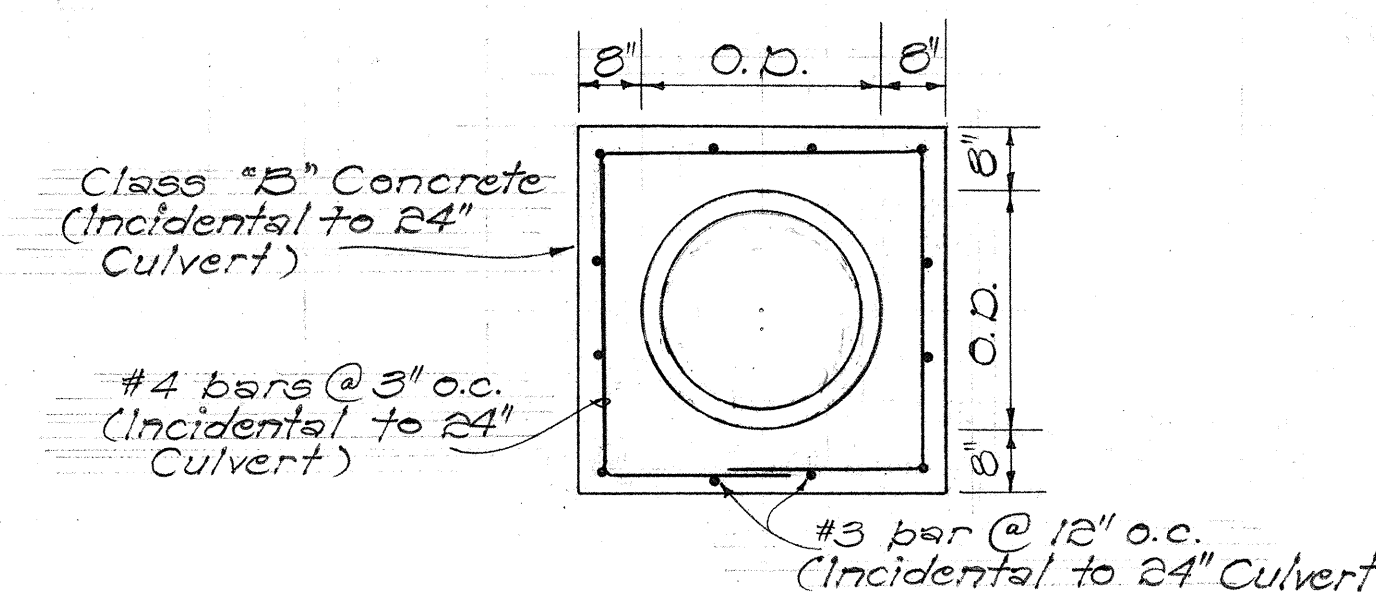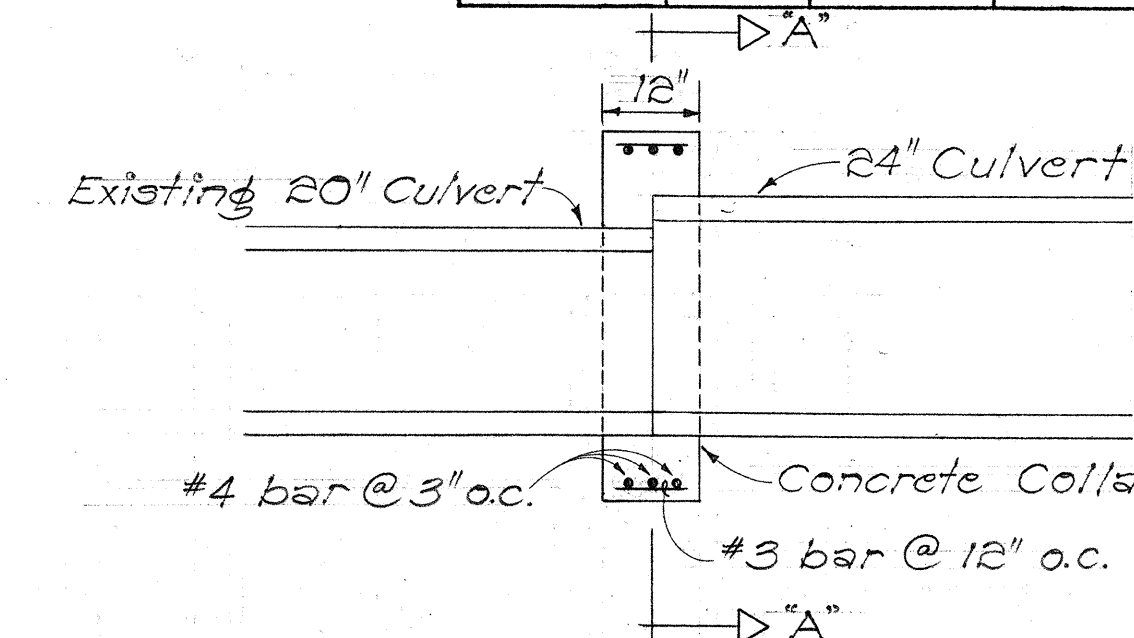


CONCRETE COLLAR AT STA.
214+52.5 % 92.5 LT.
Scale: 1/2" = 1'-0"

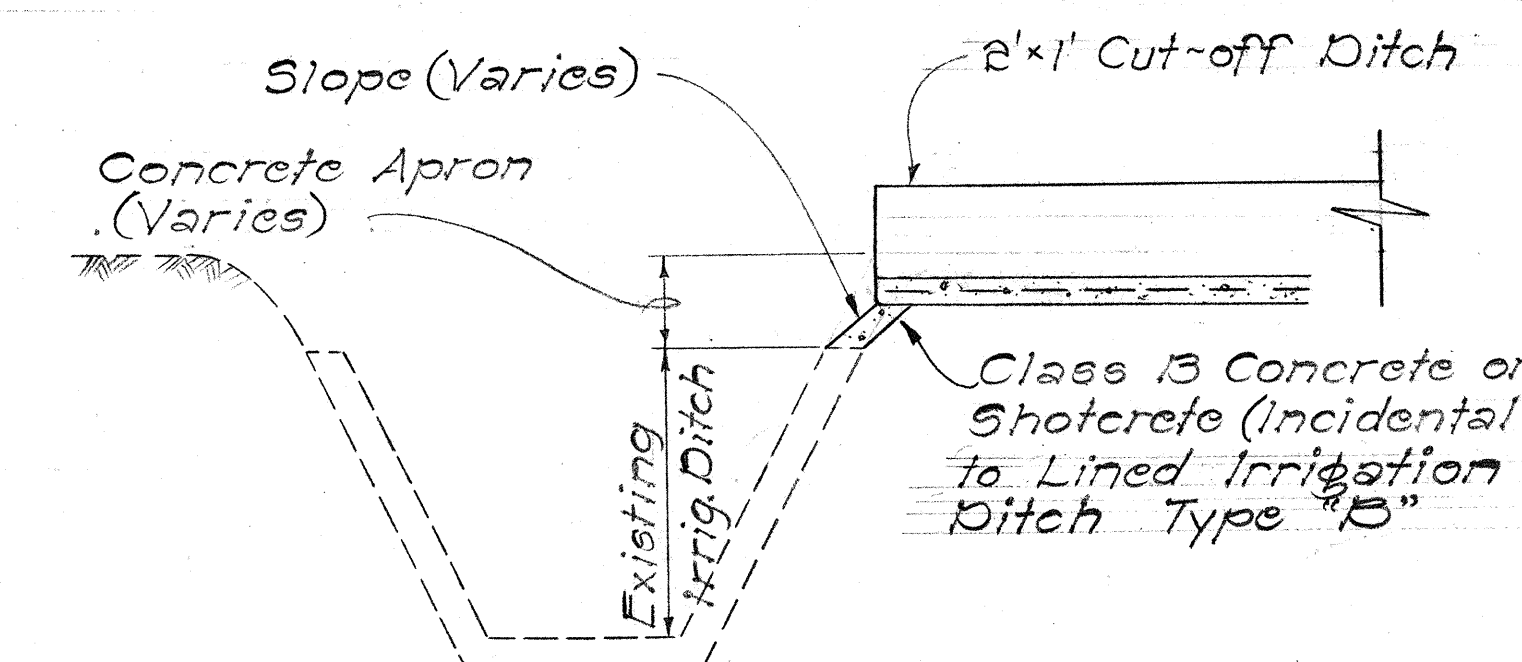


SECTION B-B

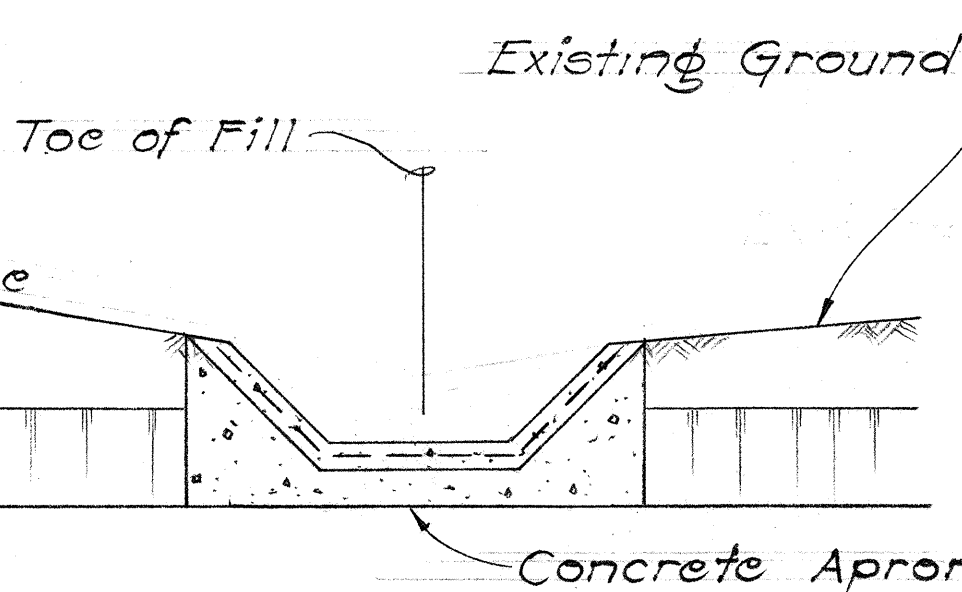

SECTION A-A

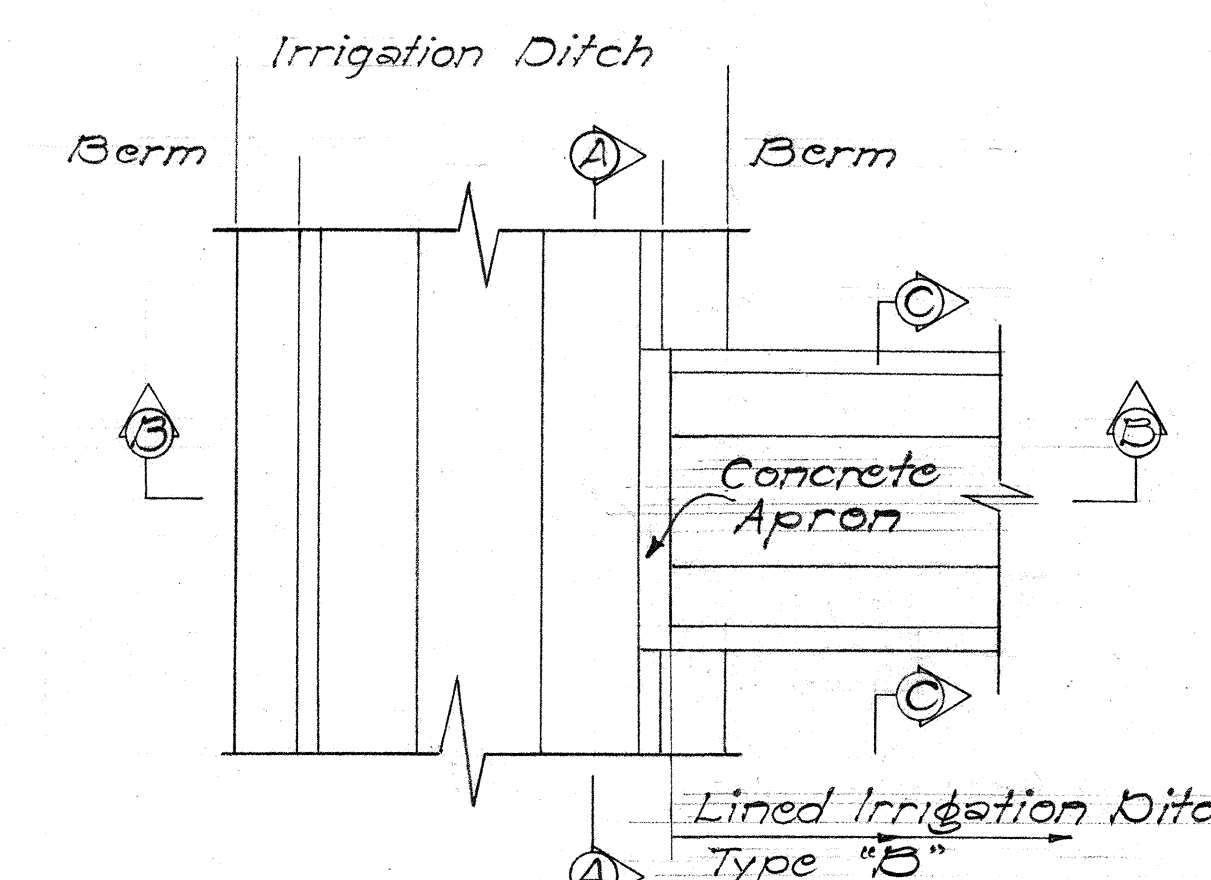


PLAN

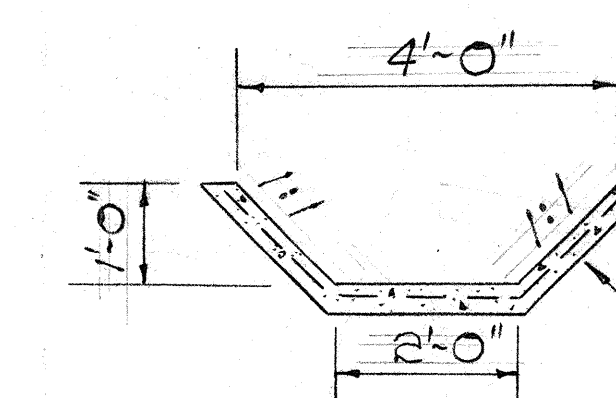


SECTION C-C


LINED IRRIGATION DITCH TYPE "B"
Not to Scale

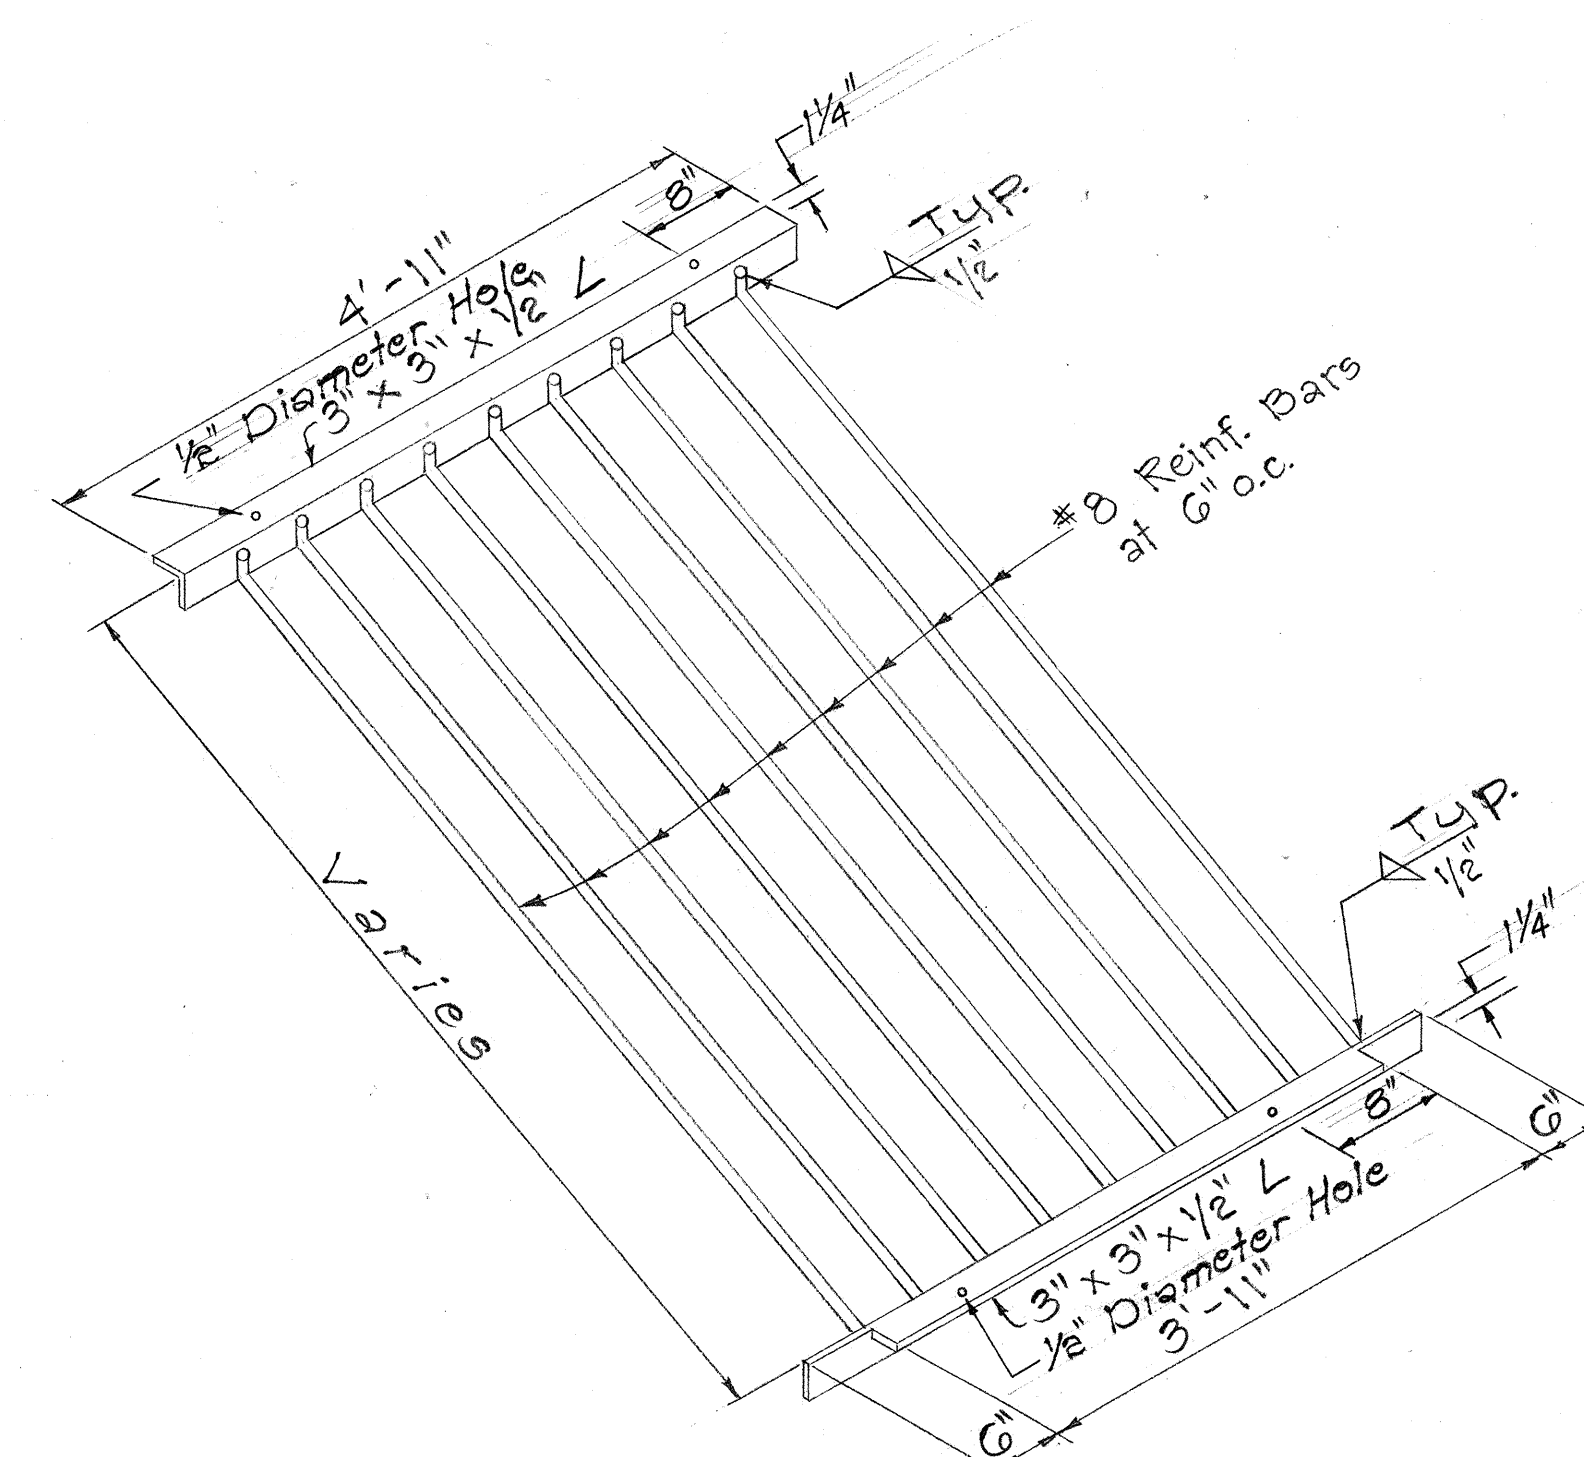


TRASH RACK DETAIL
Not to Scale

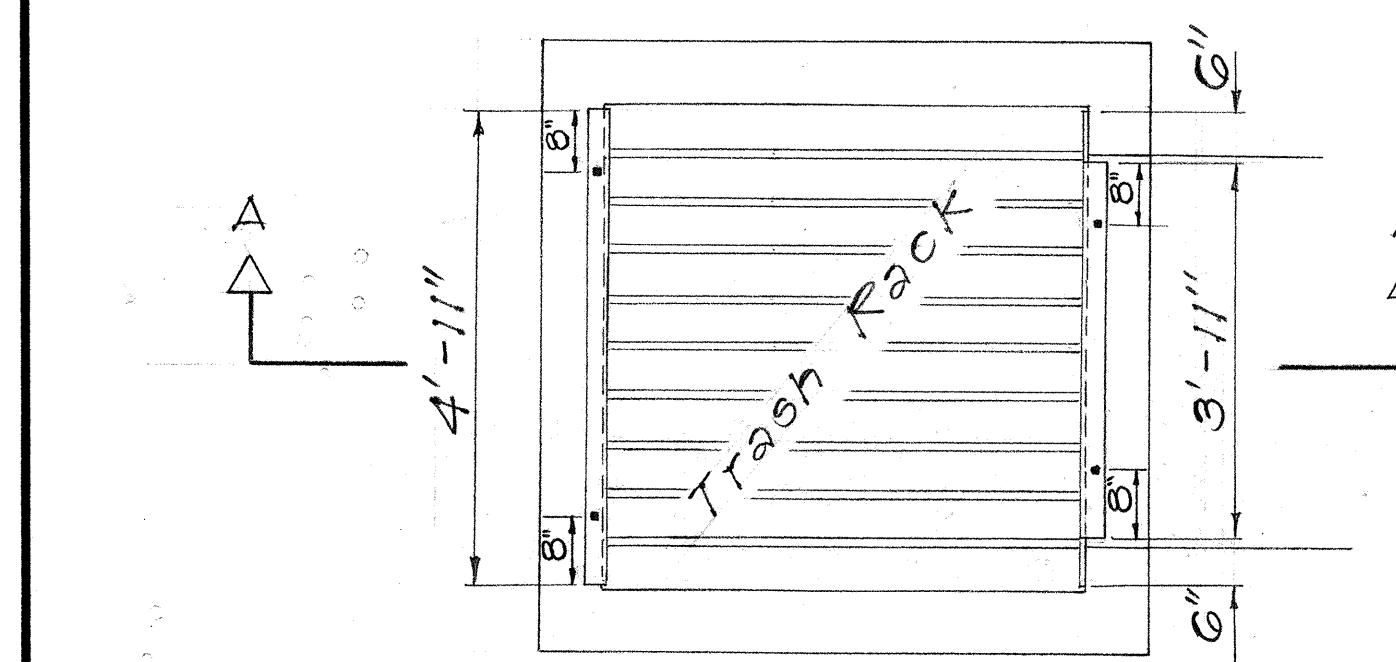


PLAN
Scale: 1/2" = 1'-0"

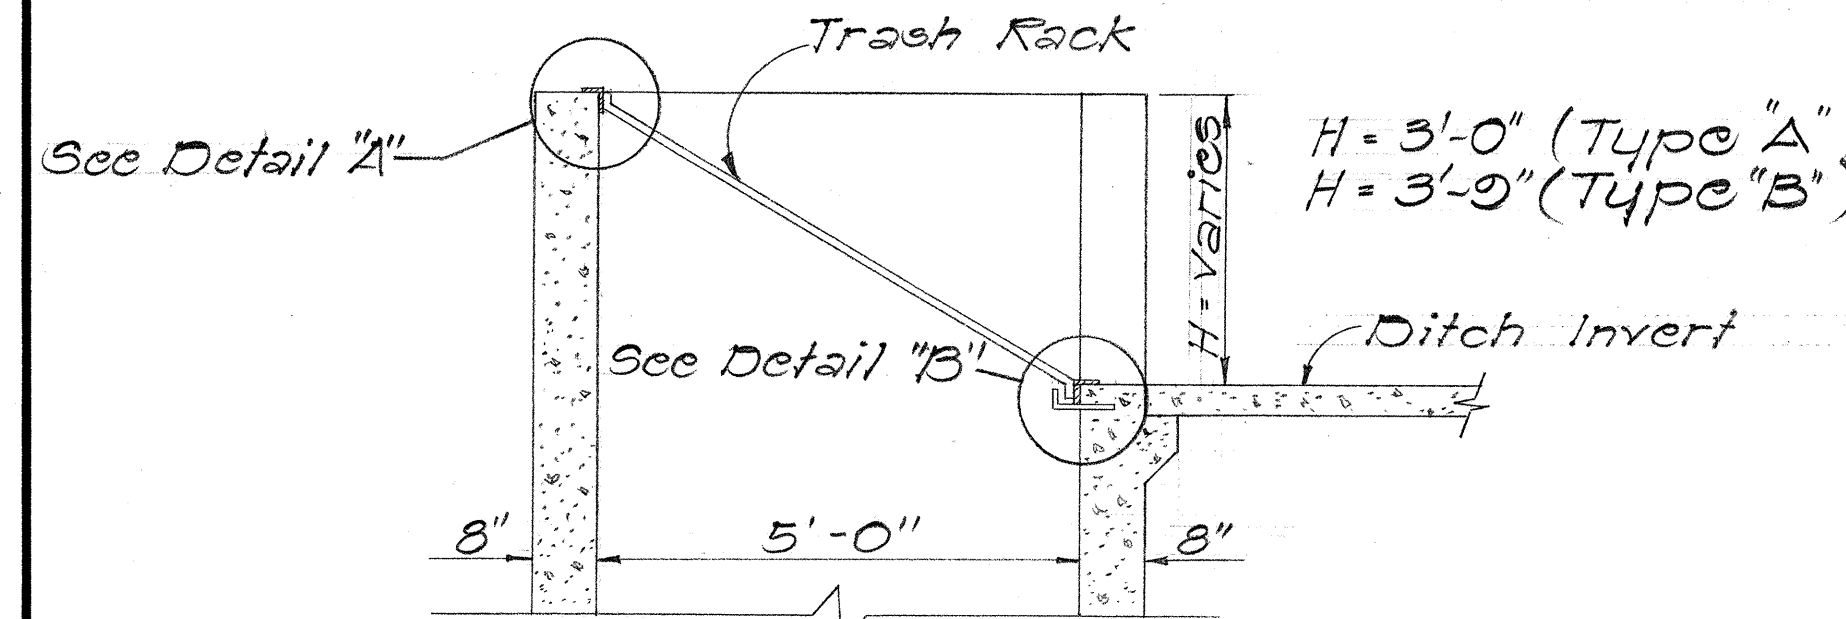

SECTION "A-A"
Scale: 1/2" = 1'-0"

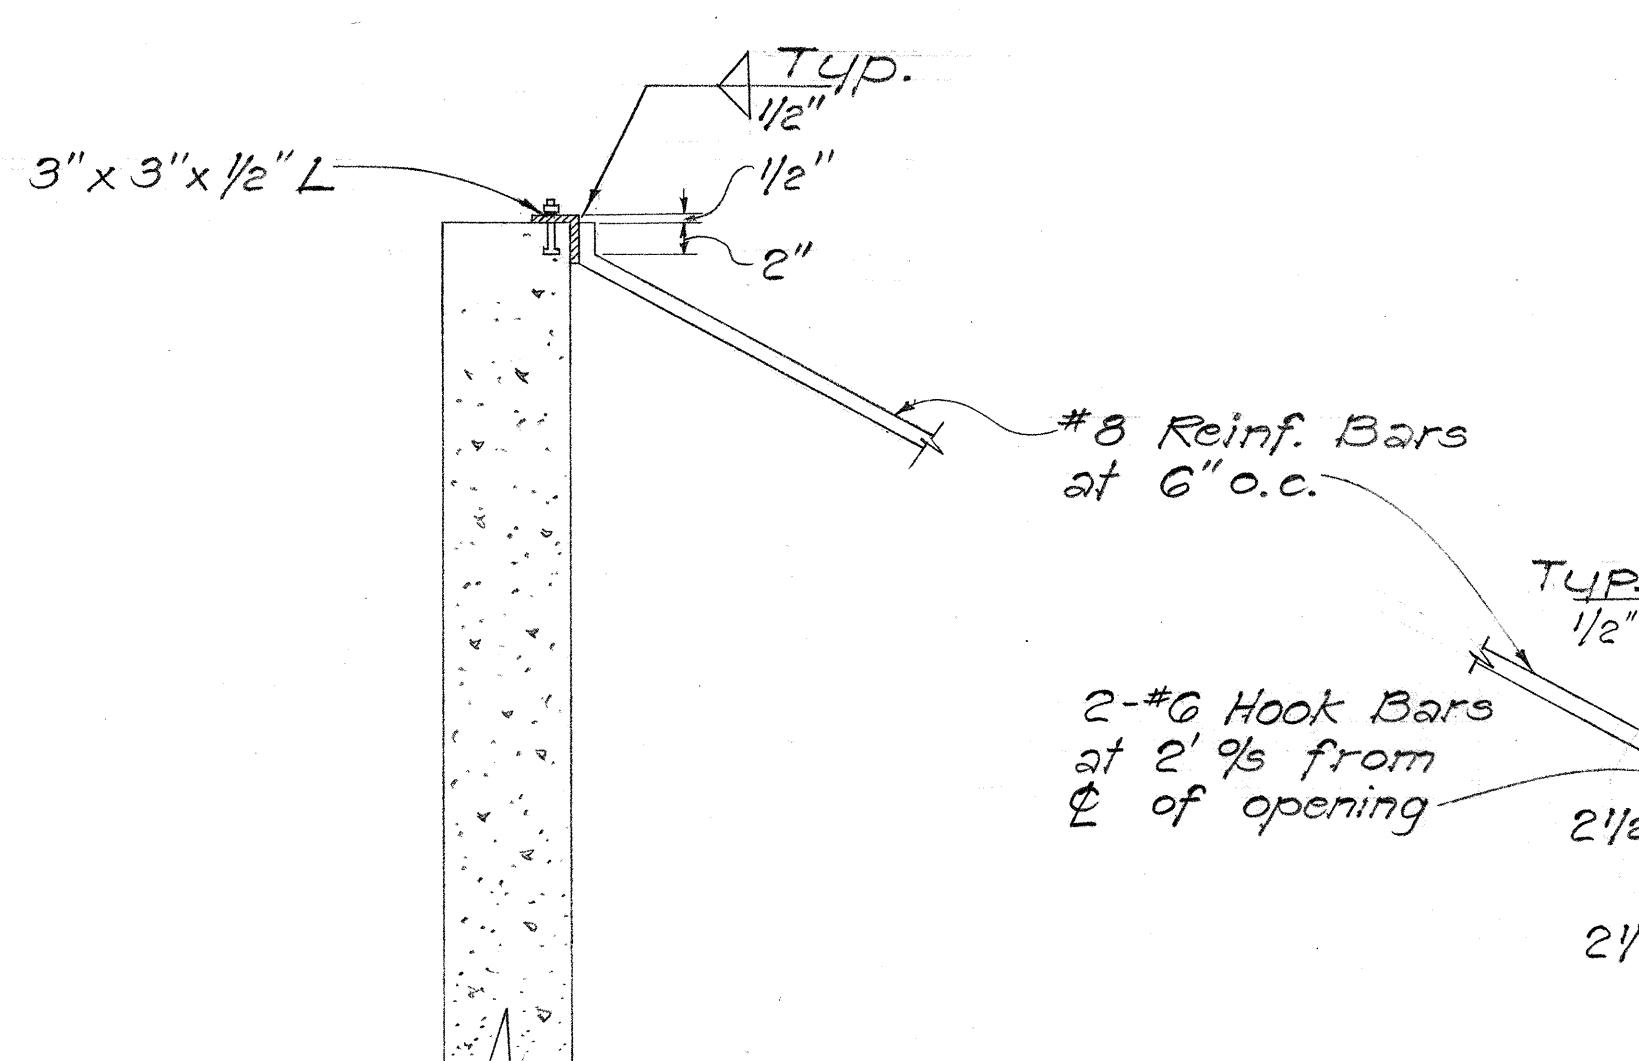


DETAIL "A"
Scale: 1" = 1'-0"

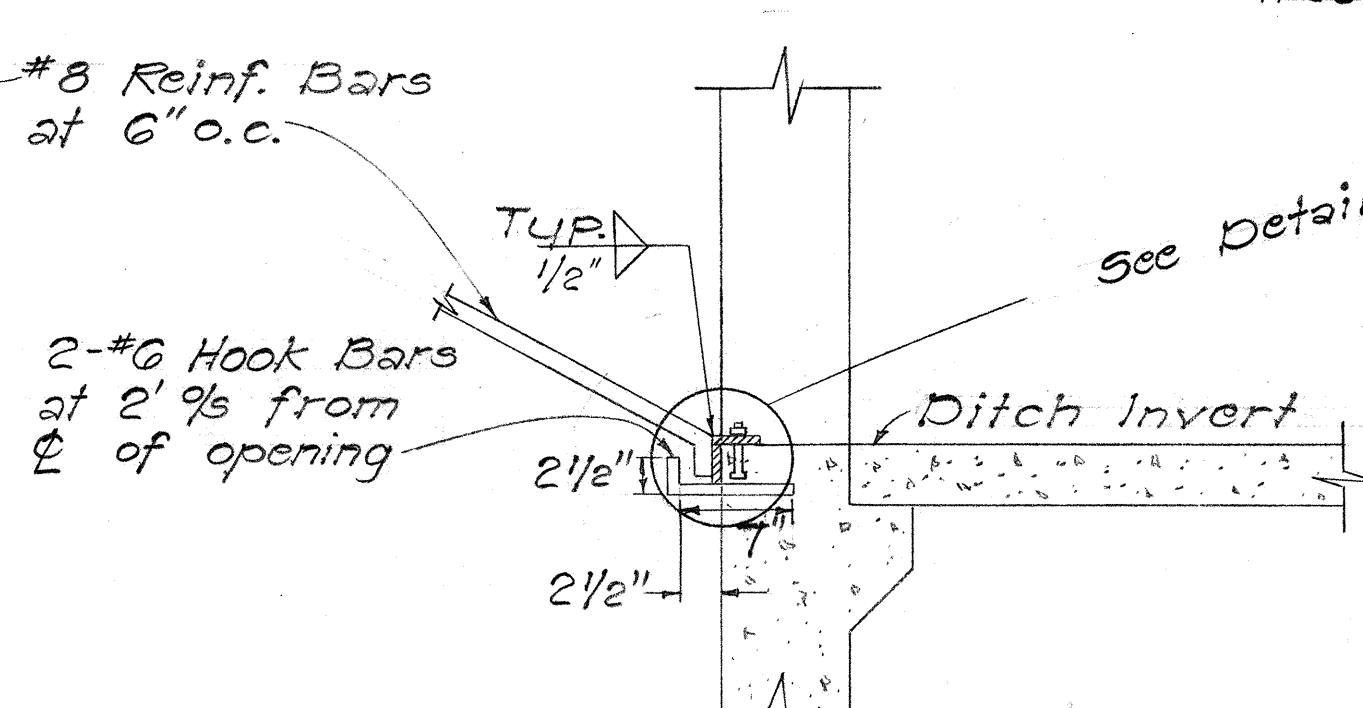

DETAIL "B"
Scale: 1" = 1'-0"

Inbed 3/8-Inch x 3-Inch Steel Machine Bolt in Concrete. Washer and Nut to be Provided w/Bolt (Payment will be incidental to Trash Rack)



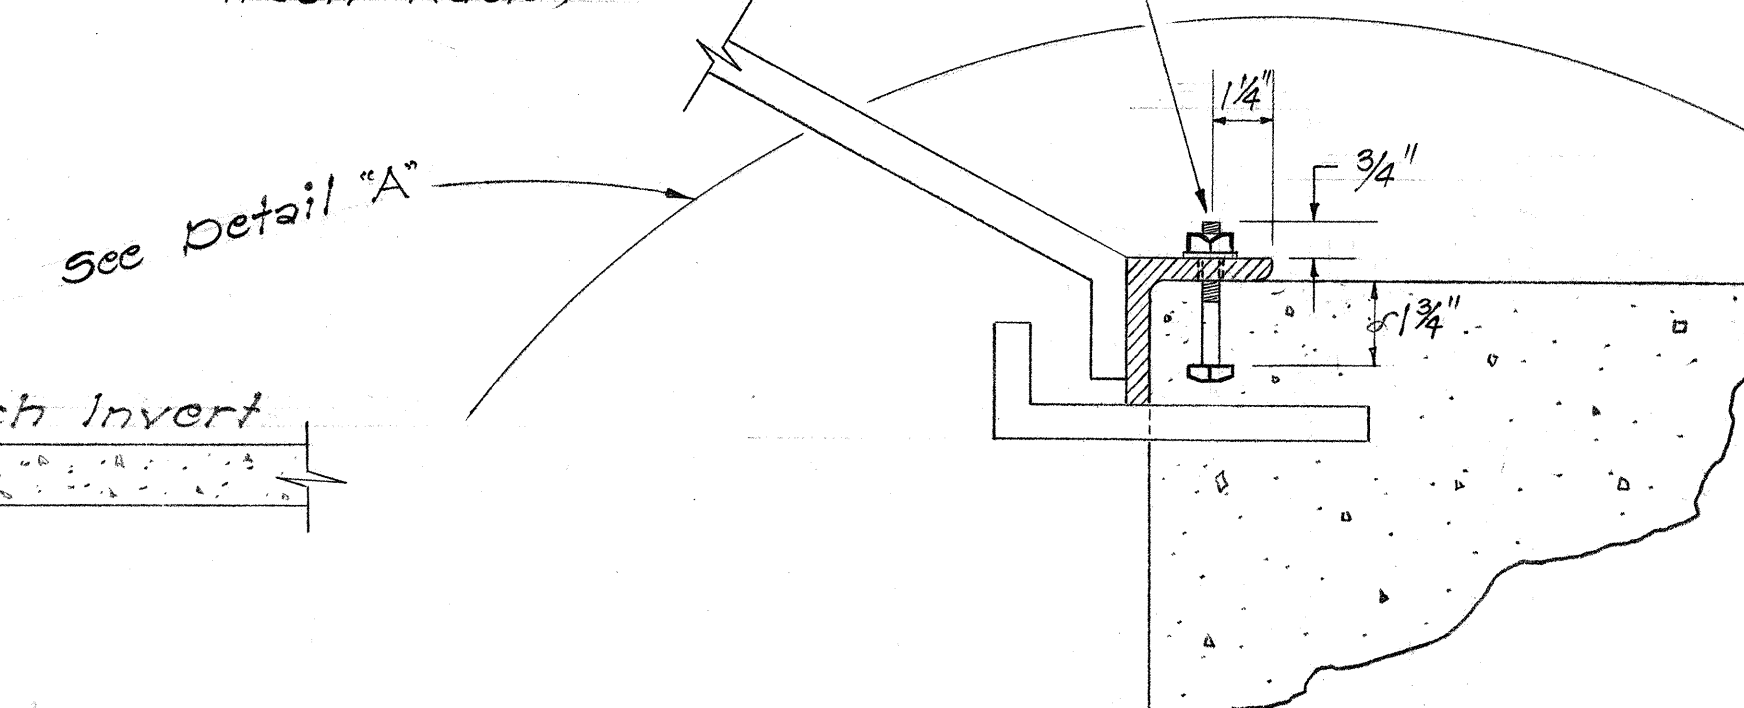


DETAIL "A"
Scale: 3" = 1'-0"


SURVEY PLOTTED BY	DATE
DRAWN BY	
TRACED BY	
CHECKED BY	
NOTED BY	
NO.	

STATE OF HAWAII
DEPARTMENT OF TRANSPORTATION
HIGHWAYS DIVISION
IRRIGATION DETAILS
HALEAKALA HIGHWAY
Hana Highway to Vicinity
of Haliimaile Road
F.A.P. Proj. No. F-037-1(7)
Scale: As Noted Date: Feb 7, 1972
SHEET No. 6 OF 13 SHEETS

FED. ROAD DIST. NO.	STATE	FED. AID PROJ. NO.	FISCAL YEAR	SHEET NO.	TOTAL SHEETS
HAWAII	HAW.	F-037-1(7)	1972	32	113

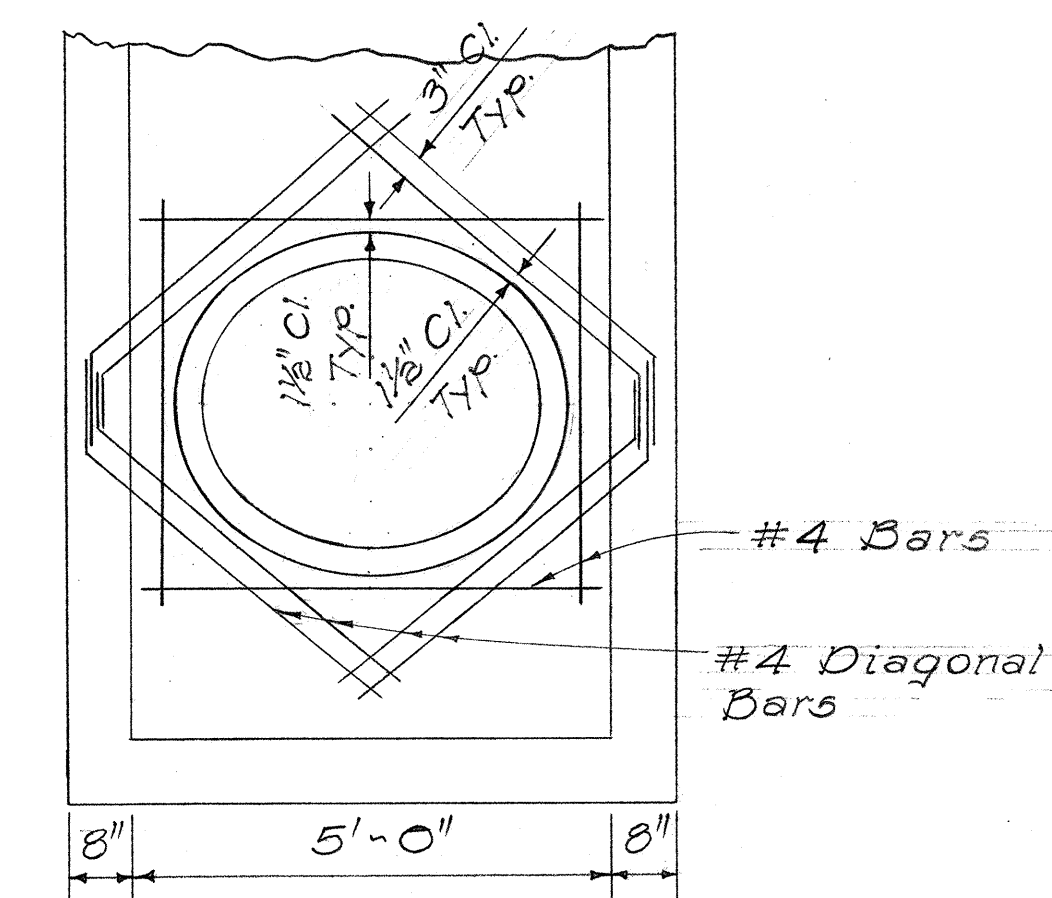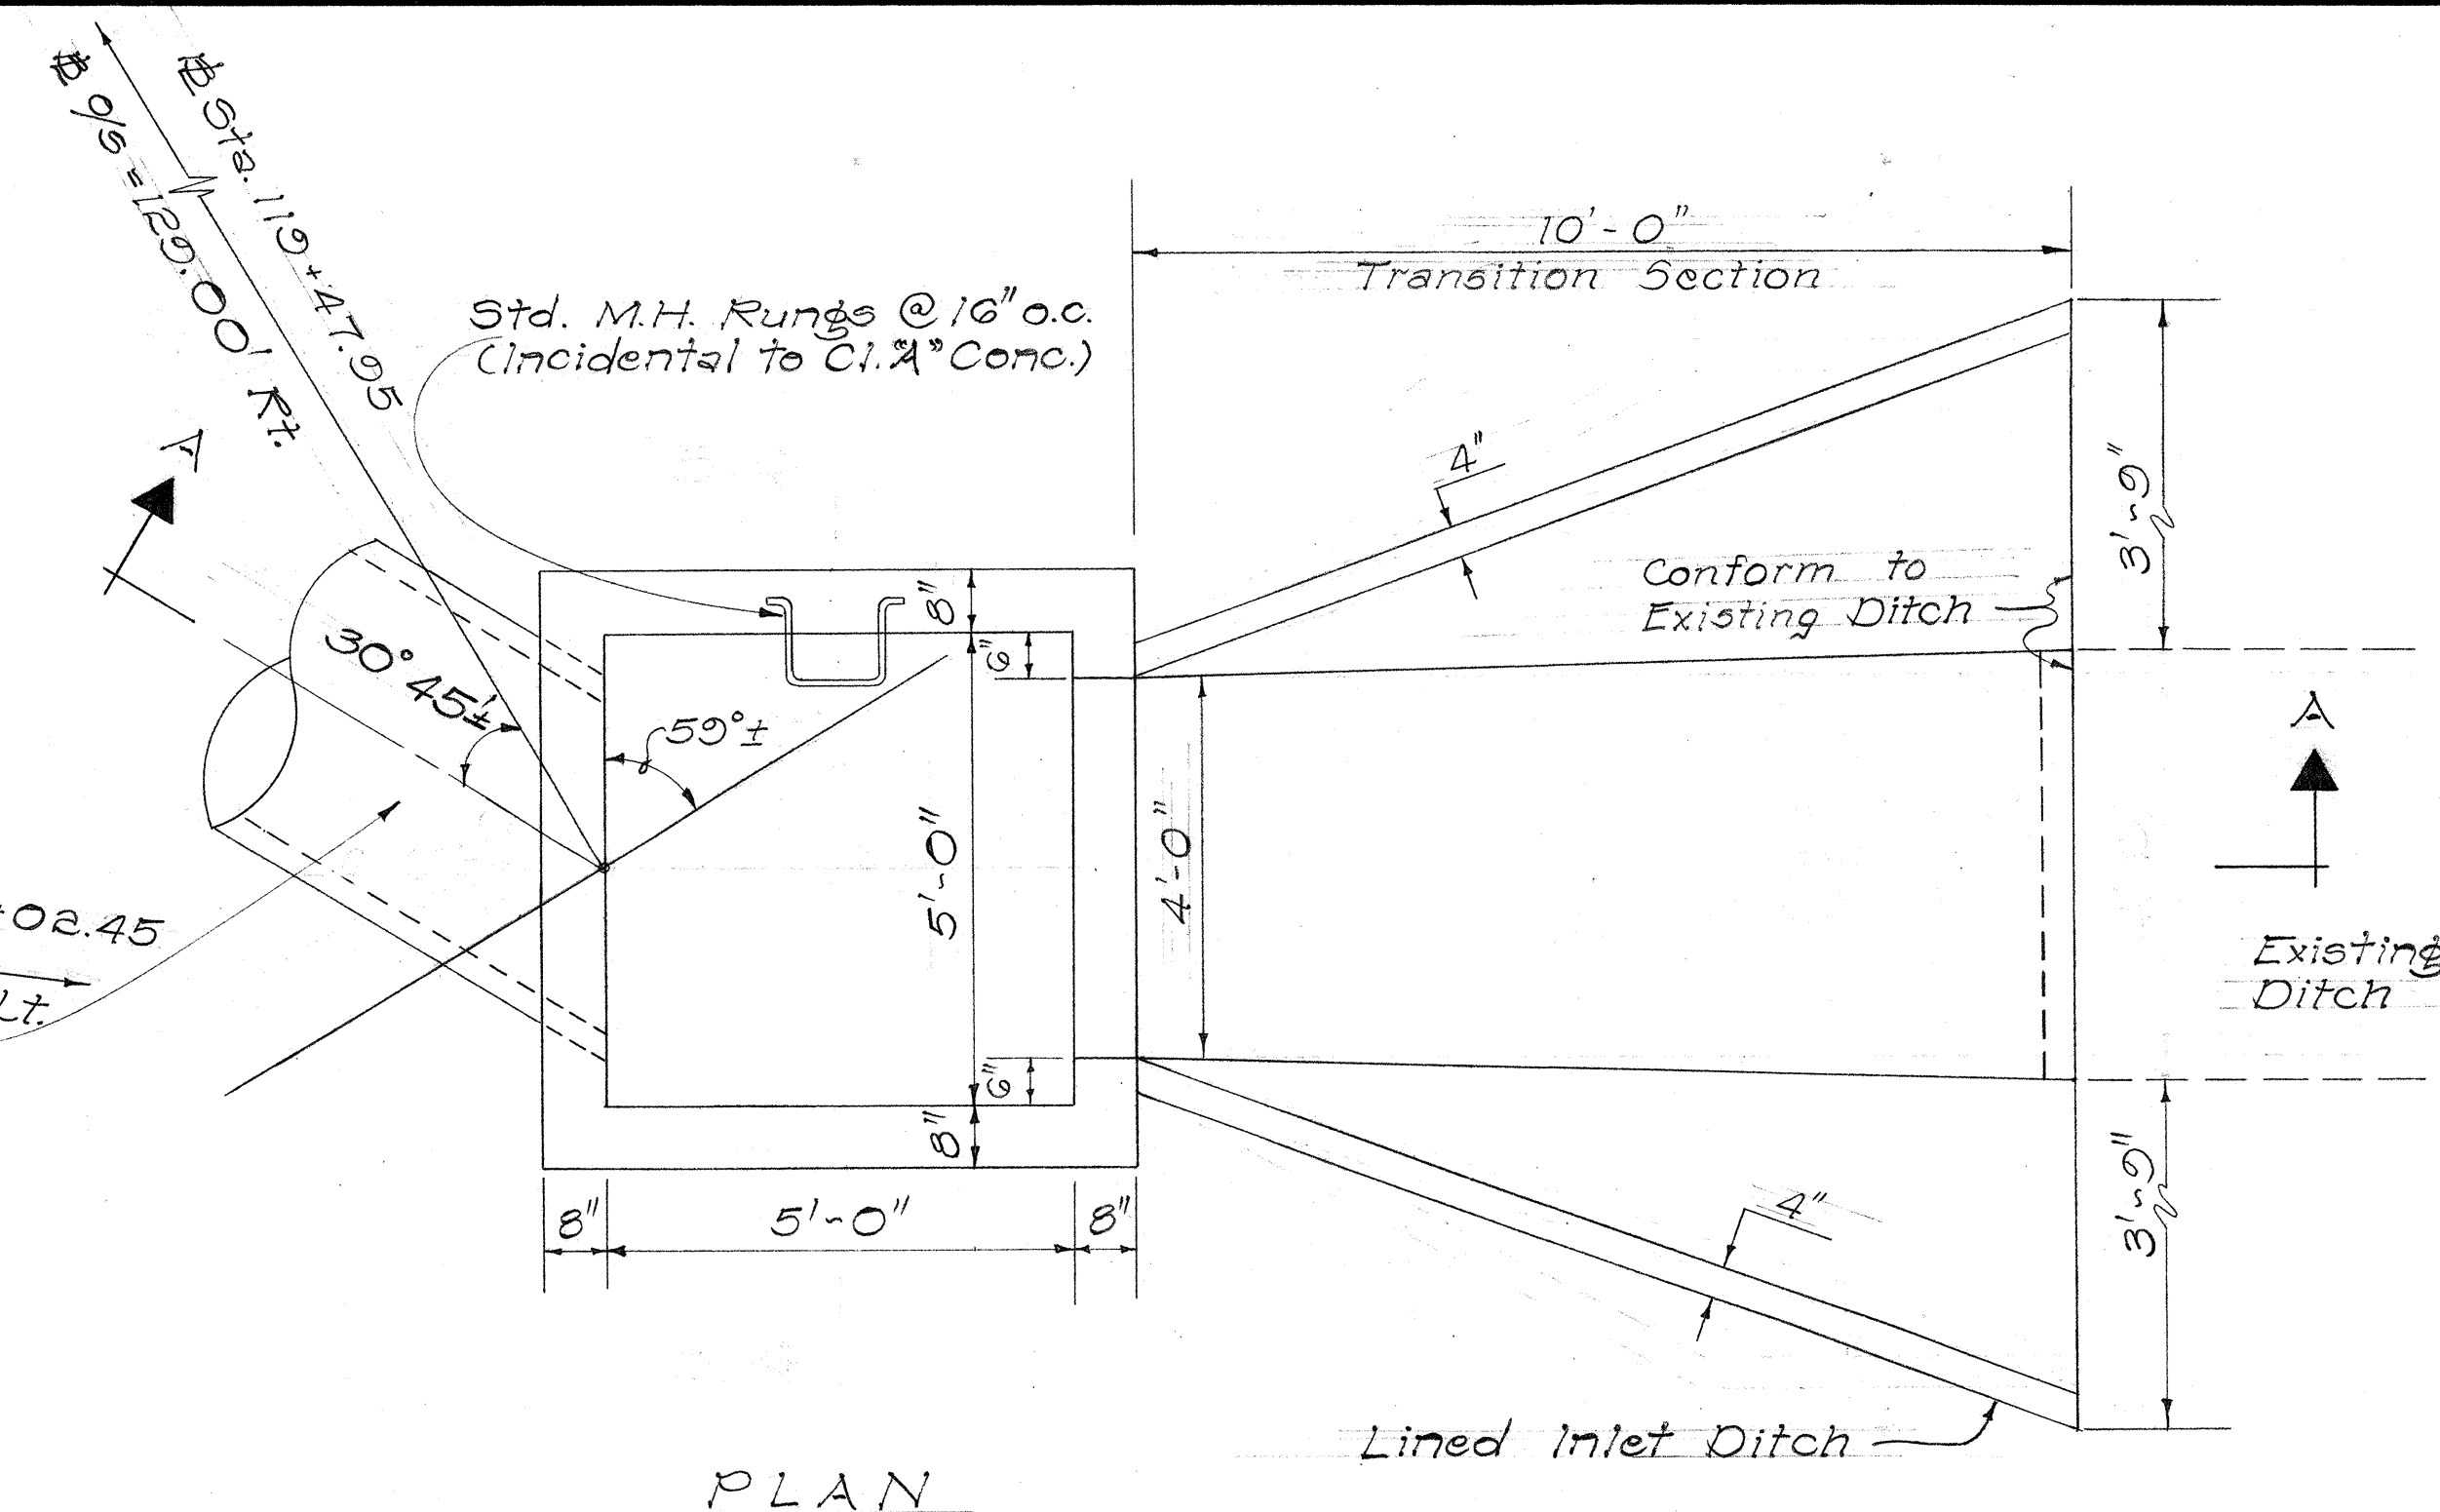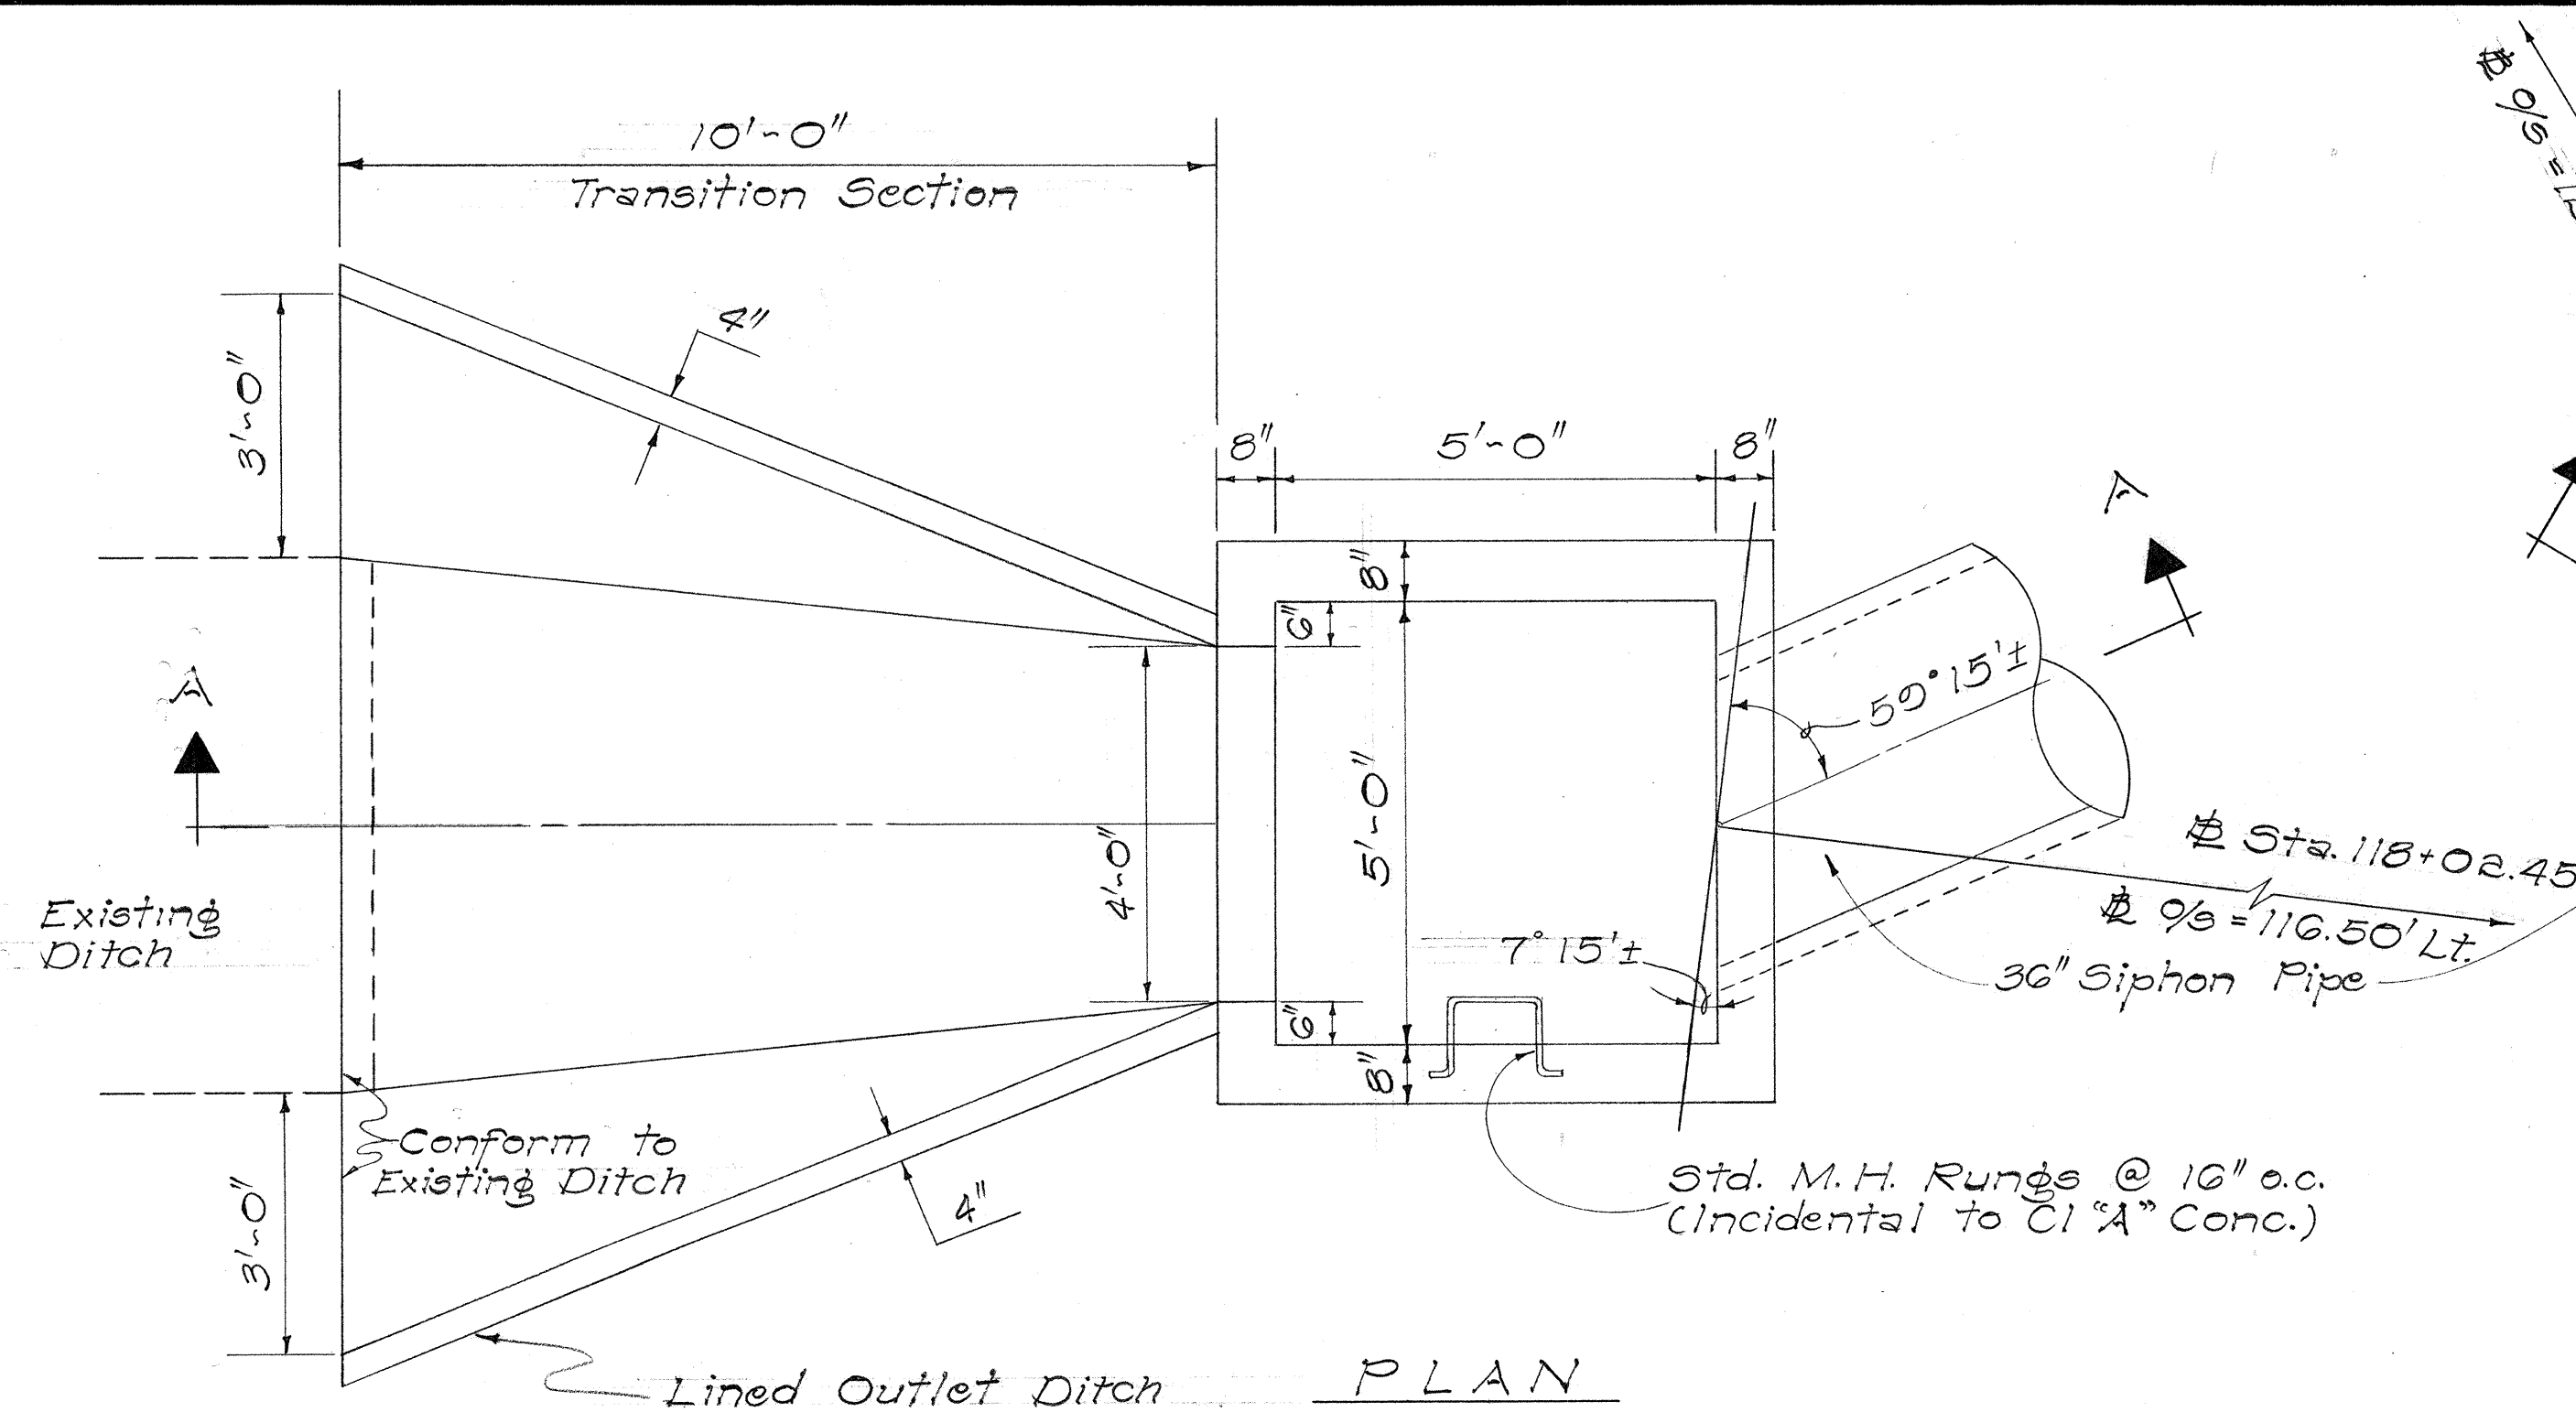


TYPICAL SECTION FOR ADD'L.
REINF. @ SIPHON OPENINGS

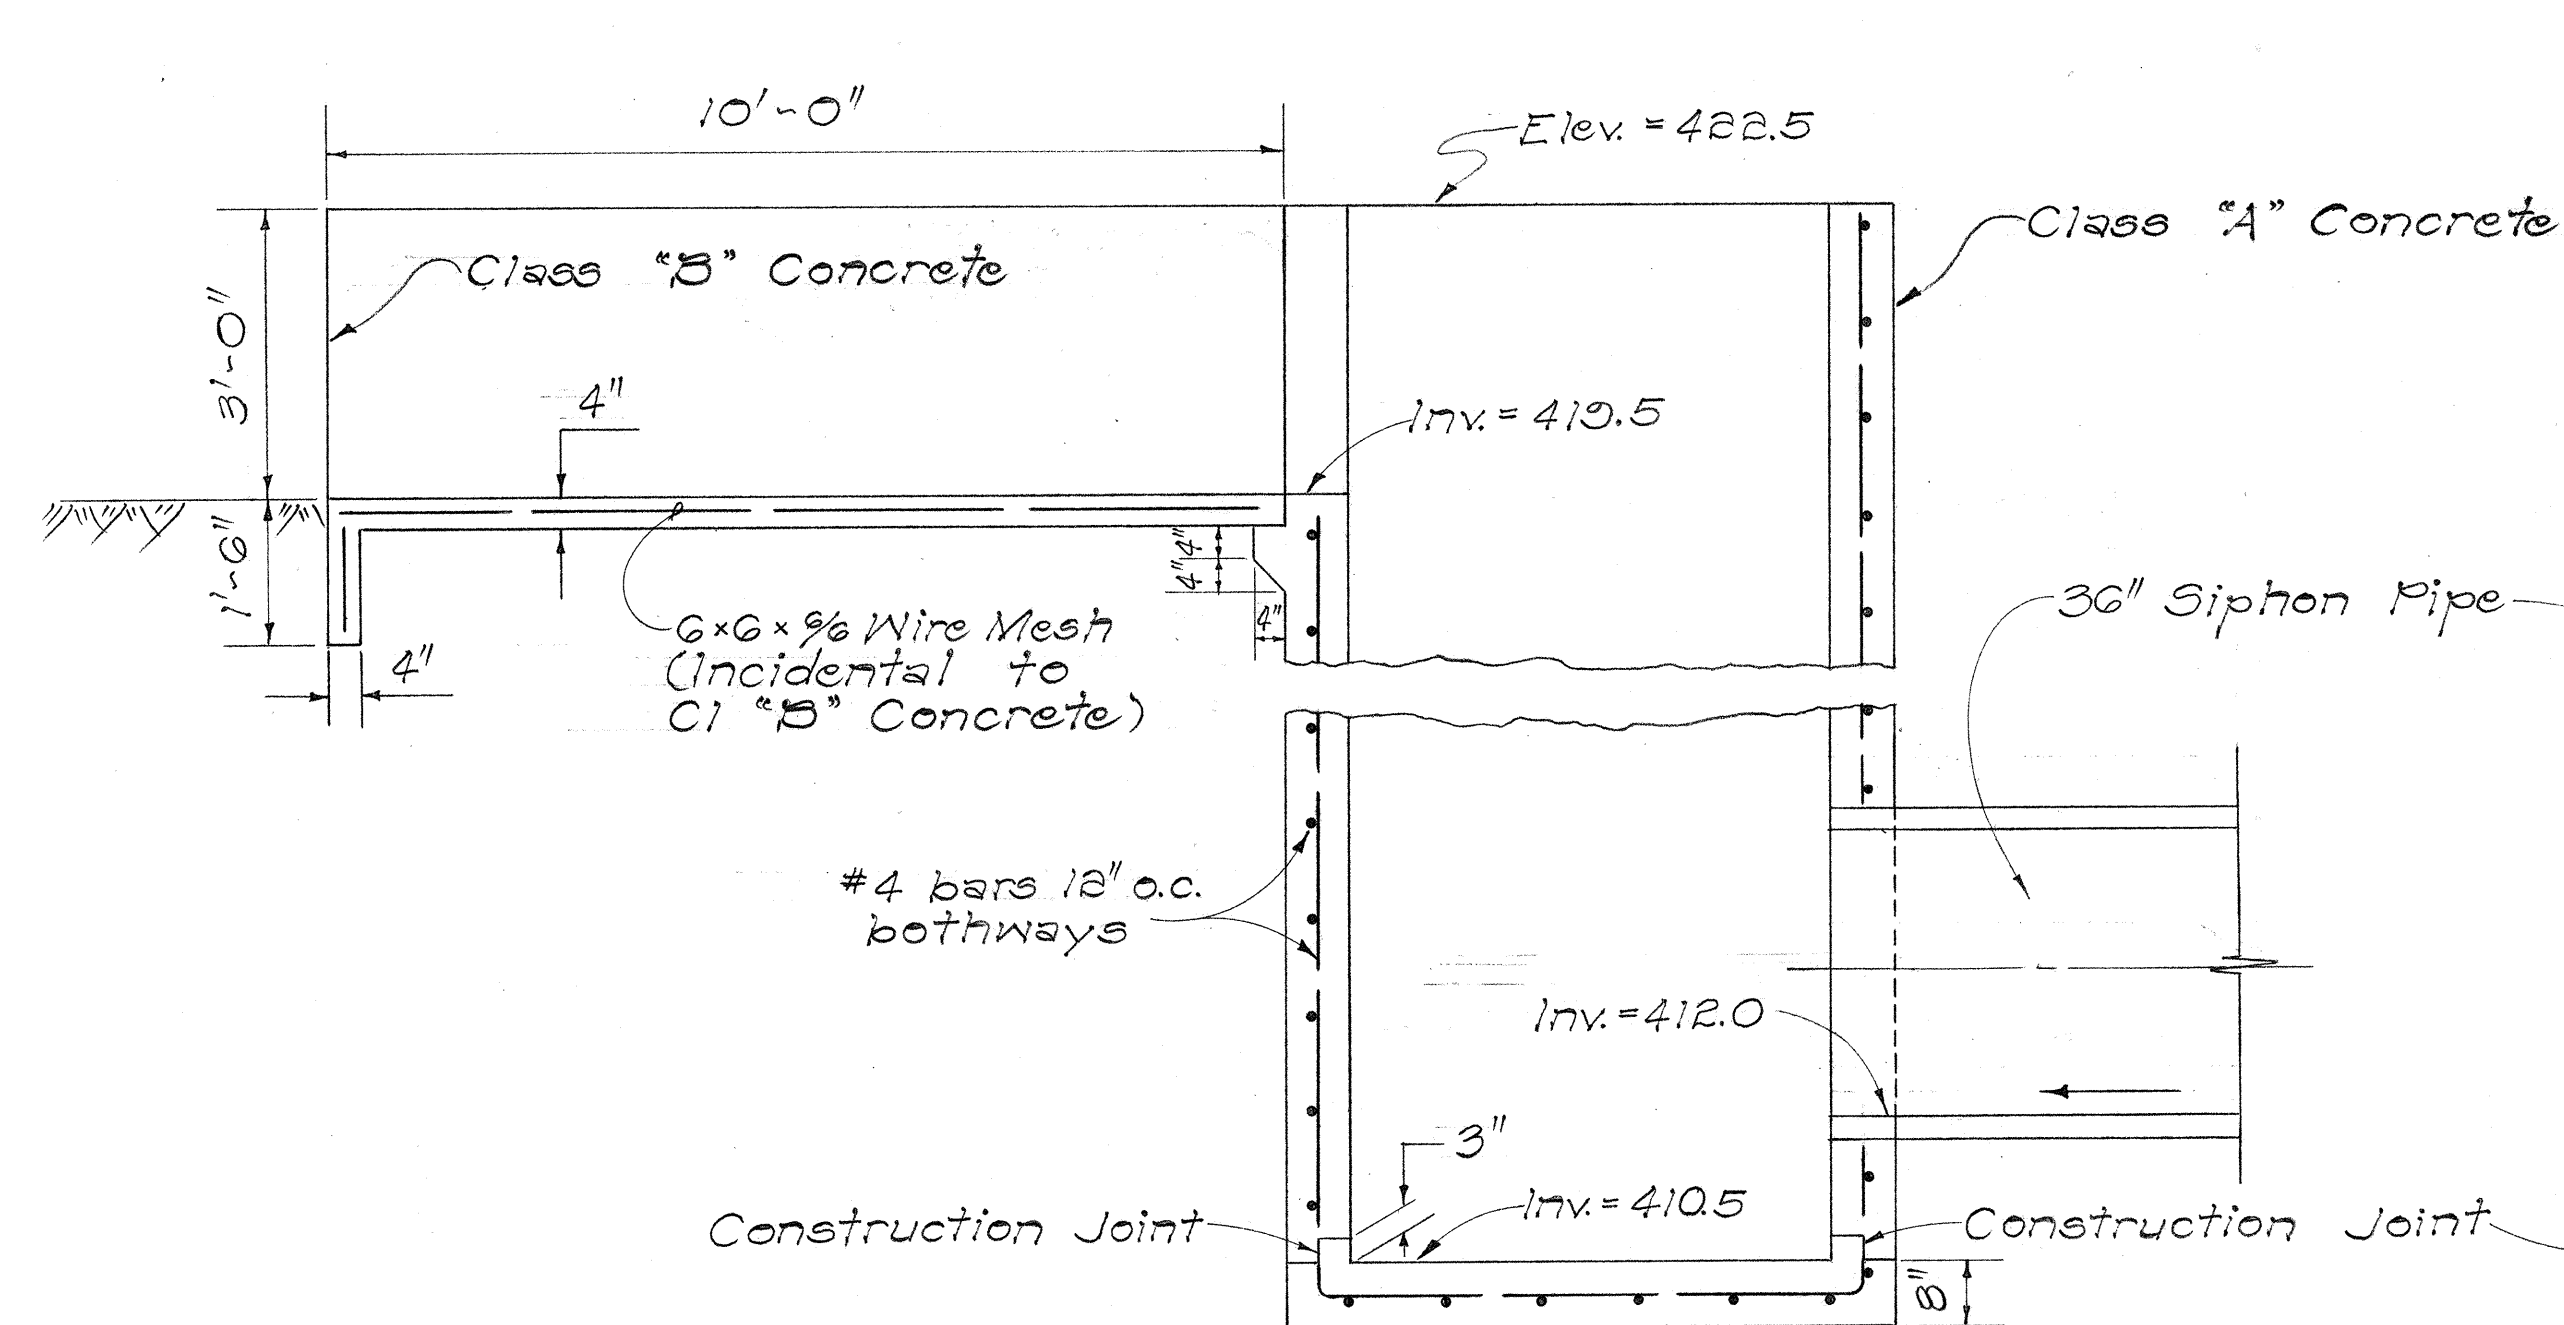

SECTION "A-A"

SIPHON OUTLET BOX @ ~~#~~ STA. 118+02.45


Scale: $\frac{1}{2}'' = 1'-0''$

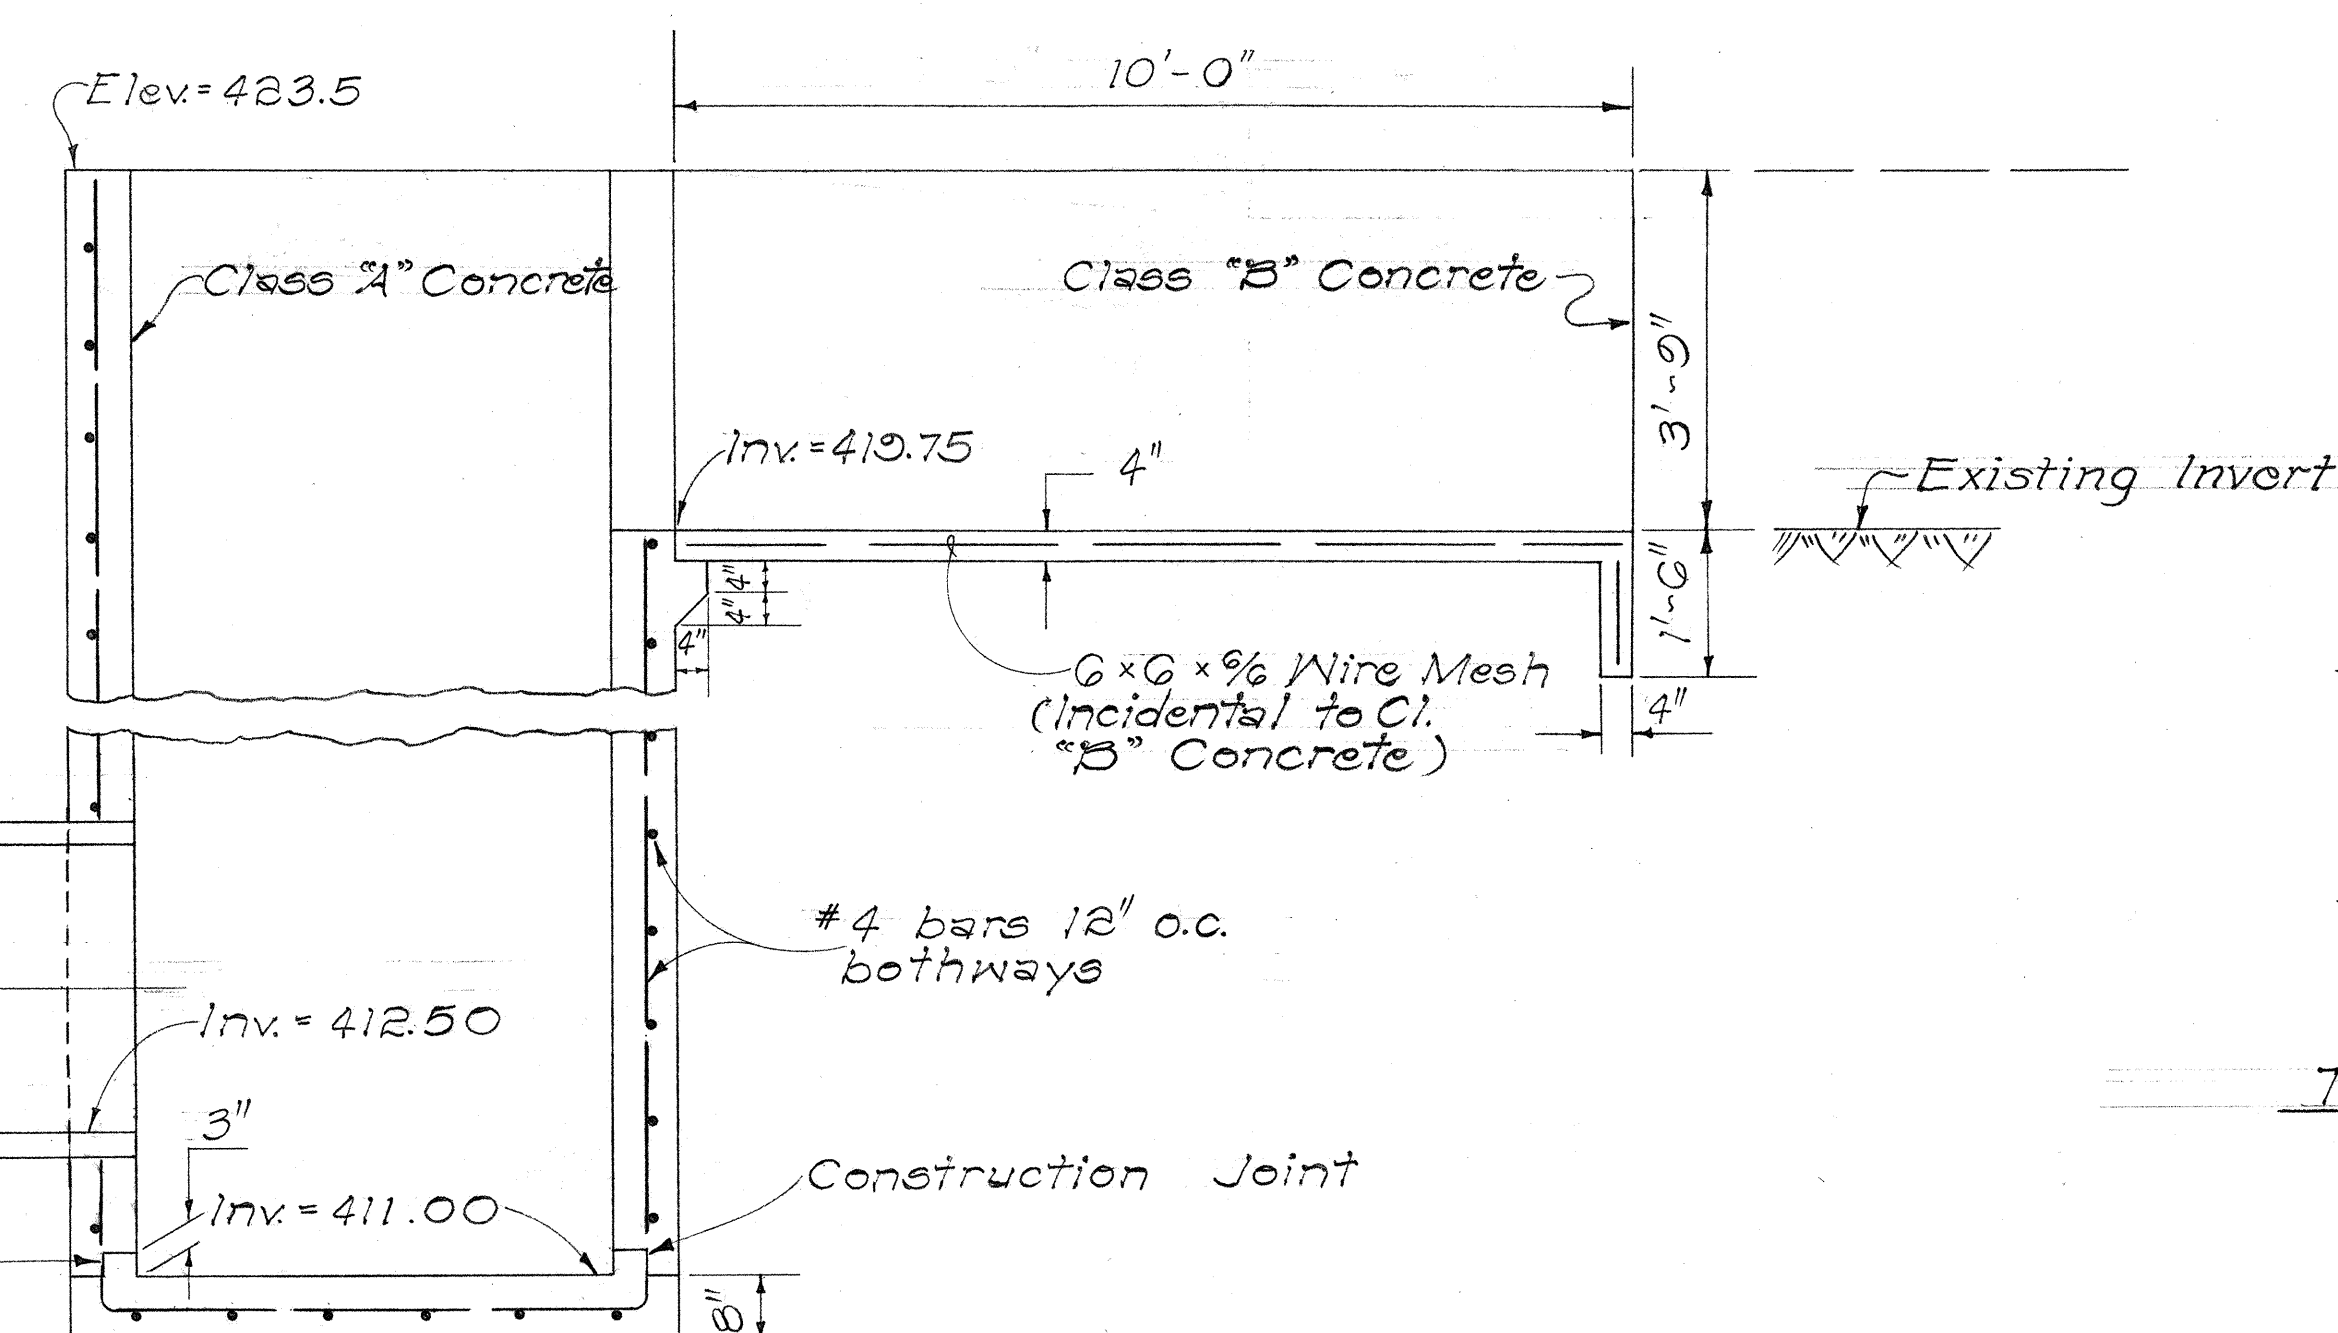

SECTION "A-A"

SIPHON INLET BOX @ STA. 119+47.95

Scale: $1/2" = 1'-0"$

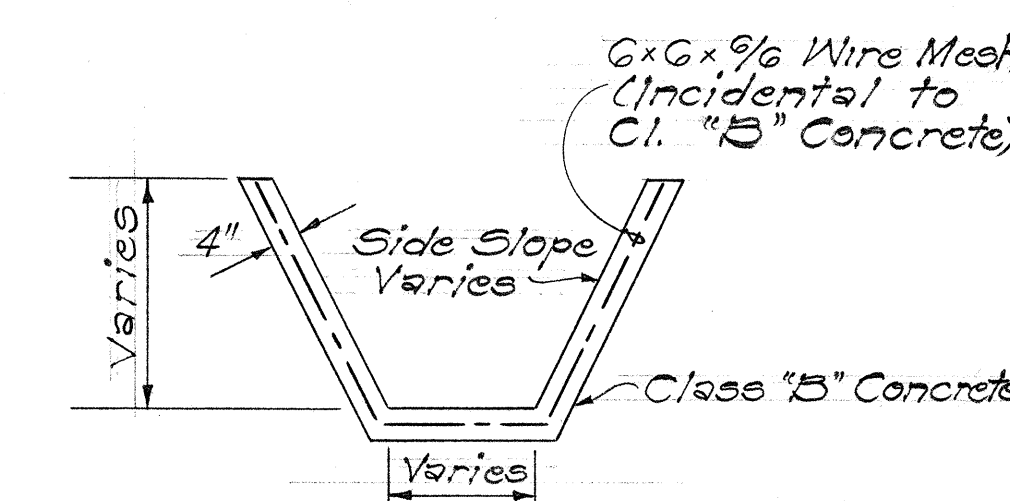

TYPICAL FOR TRANSITION
SECTION
Scale: 1/2" = 1'-0"

STATE OF HAWAII
DEPARTMENT OF TRANSPORTATION
HIGHWAYS DIVISION





IRRIGATION DETAILS

HALEAKALA HIGHWAY
Hana Highway to Vicinity
of Haleakala Road

F.A.P. Proj. No. F-037-1(7)

Scale: As Noted Date: Feb. 7, 1972

FED. ROAD DIST. NO.	STATE	FED. AID PROJ. NO.	FISCAL YEAR	SHEET NO.	TOTAL SHEETS
HAWAII	HAW.	F-037-1(7)	1972	93	113

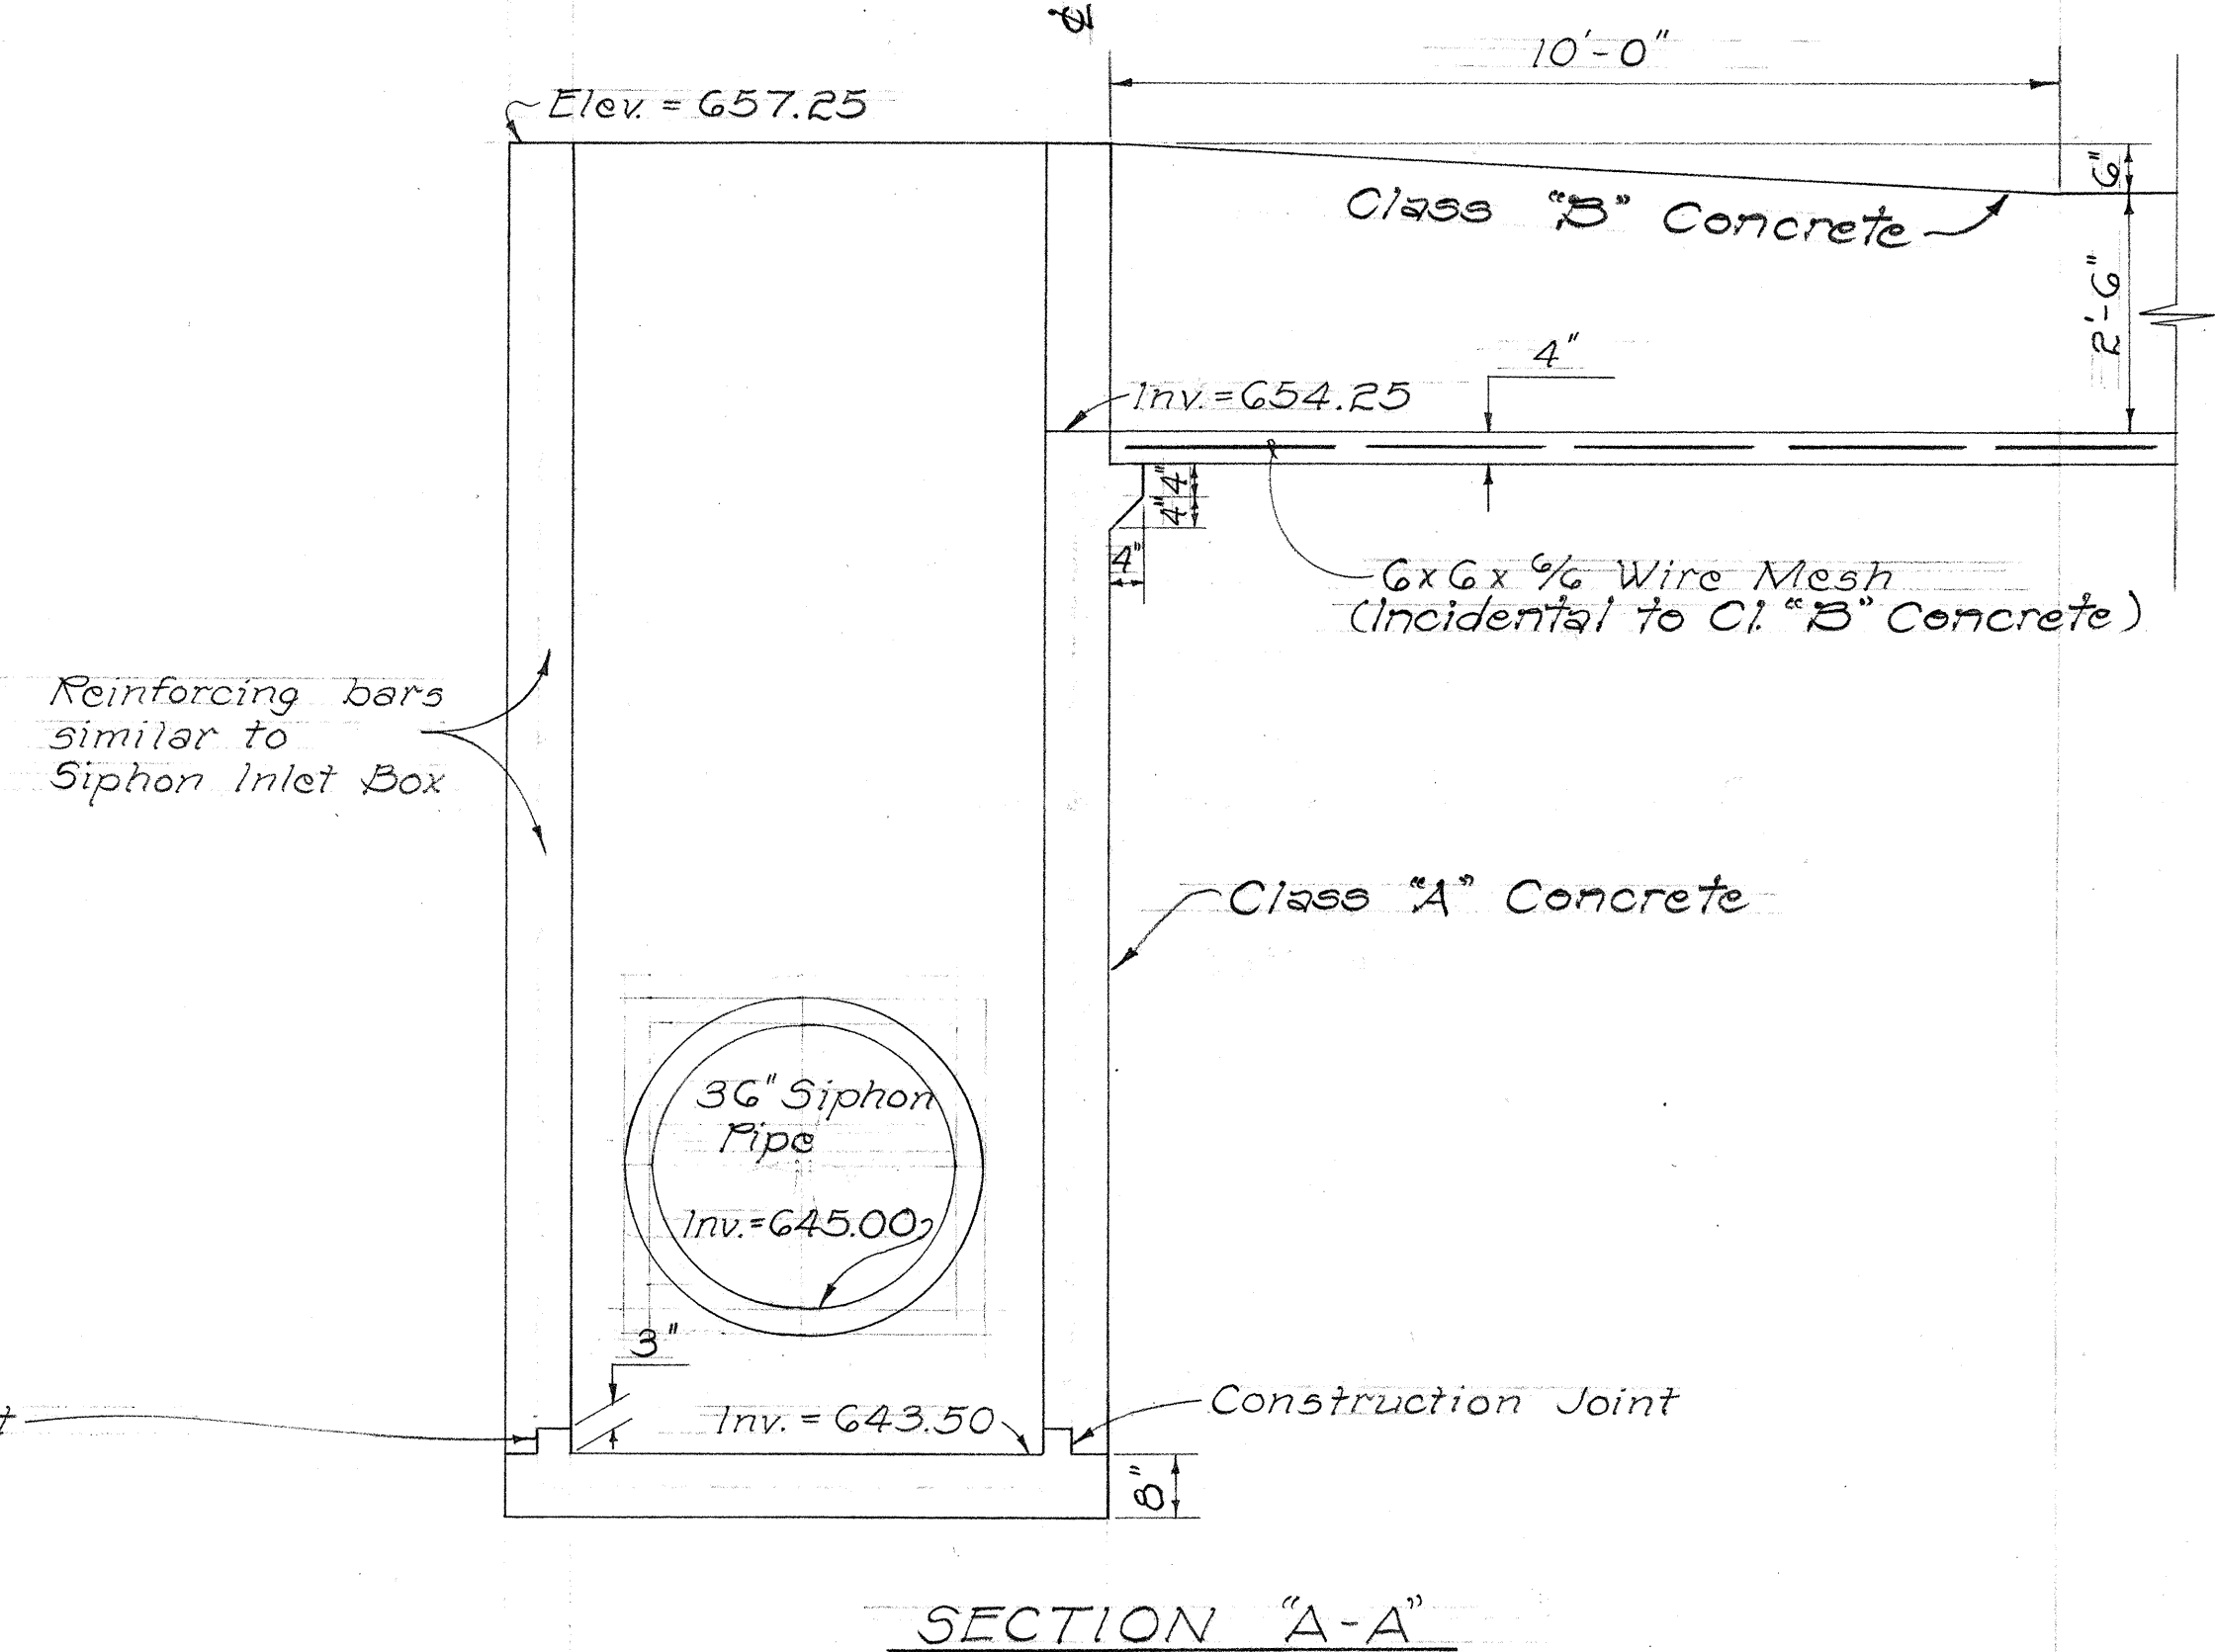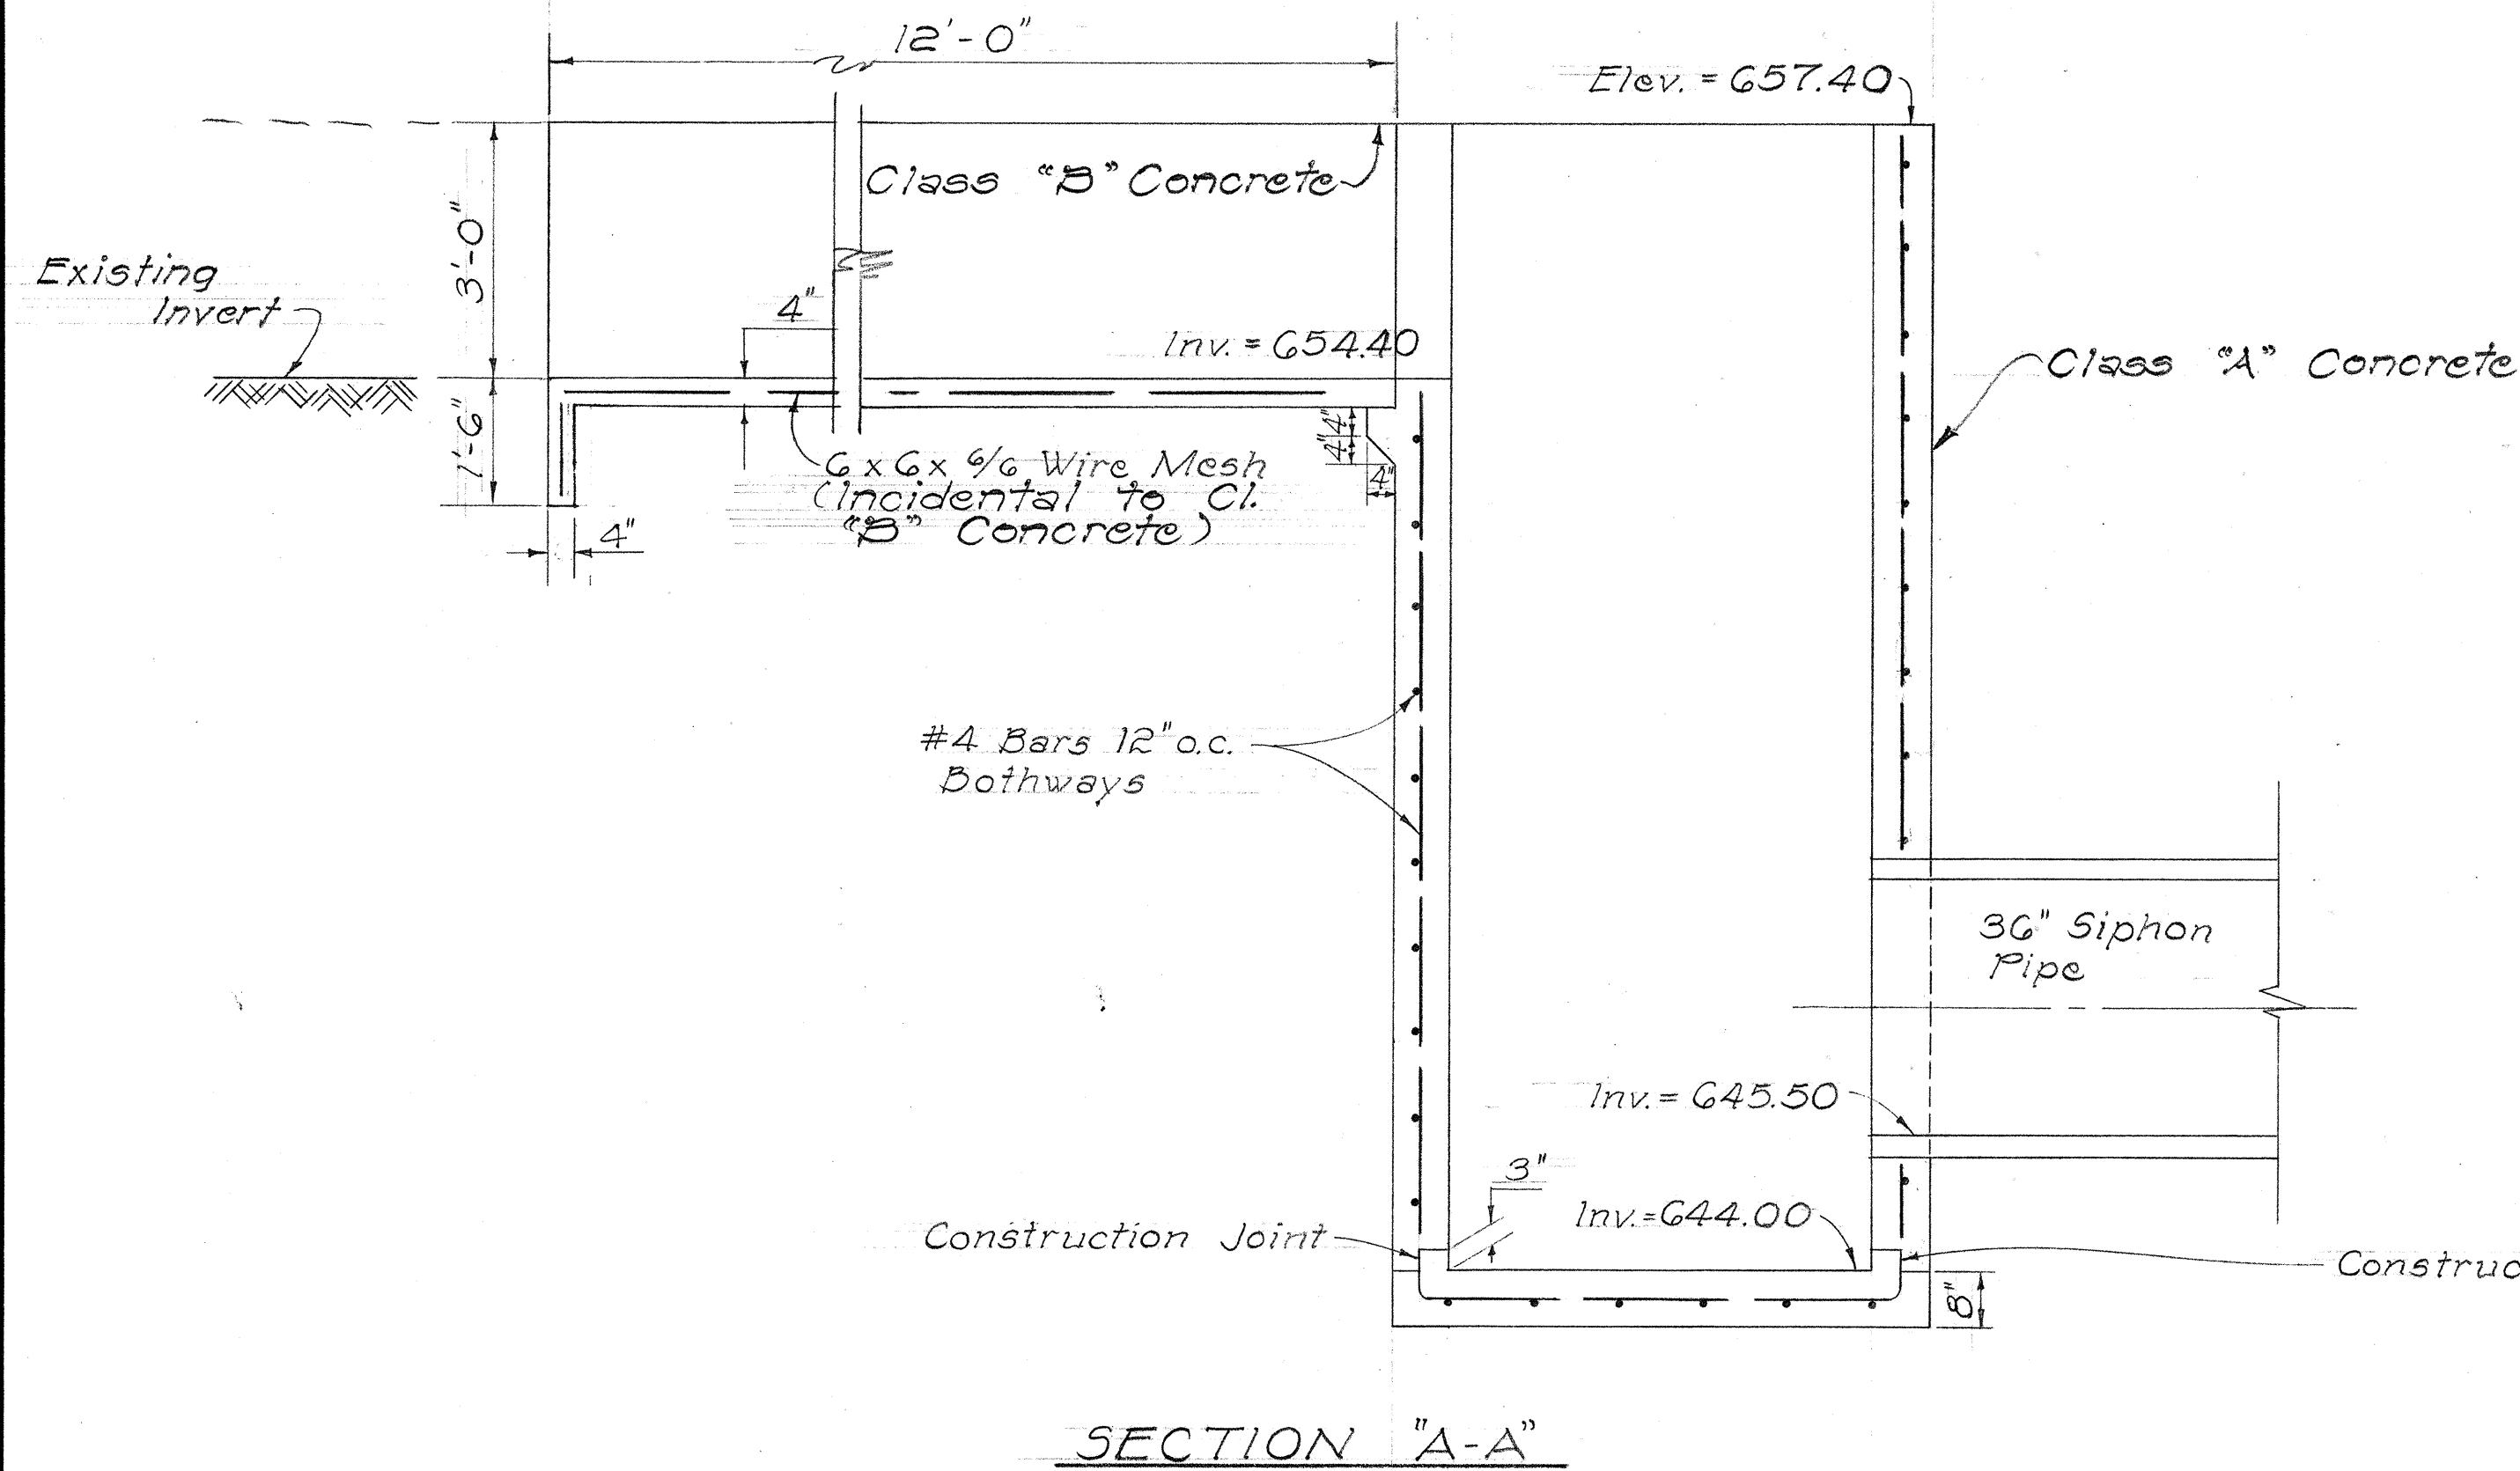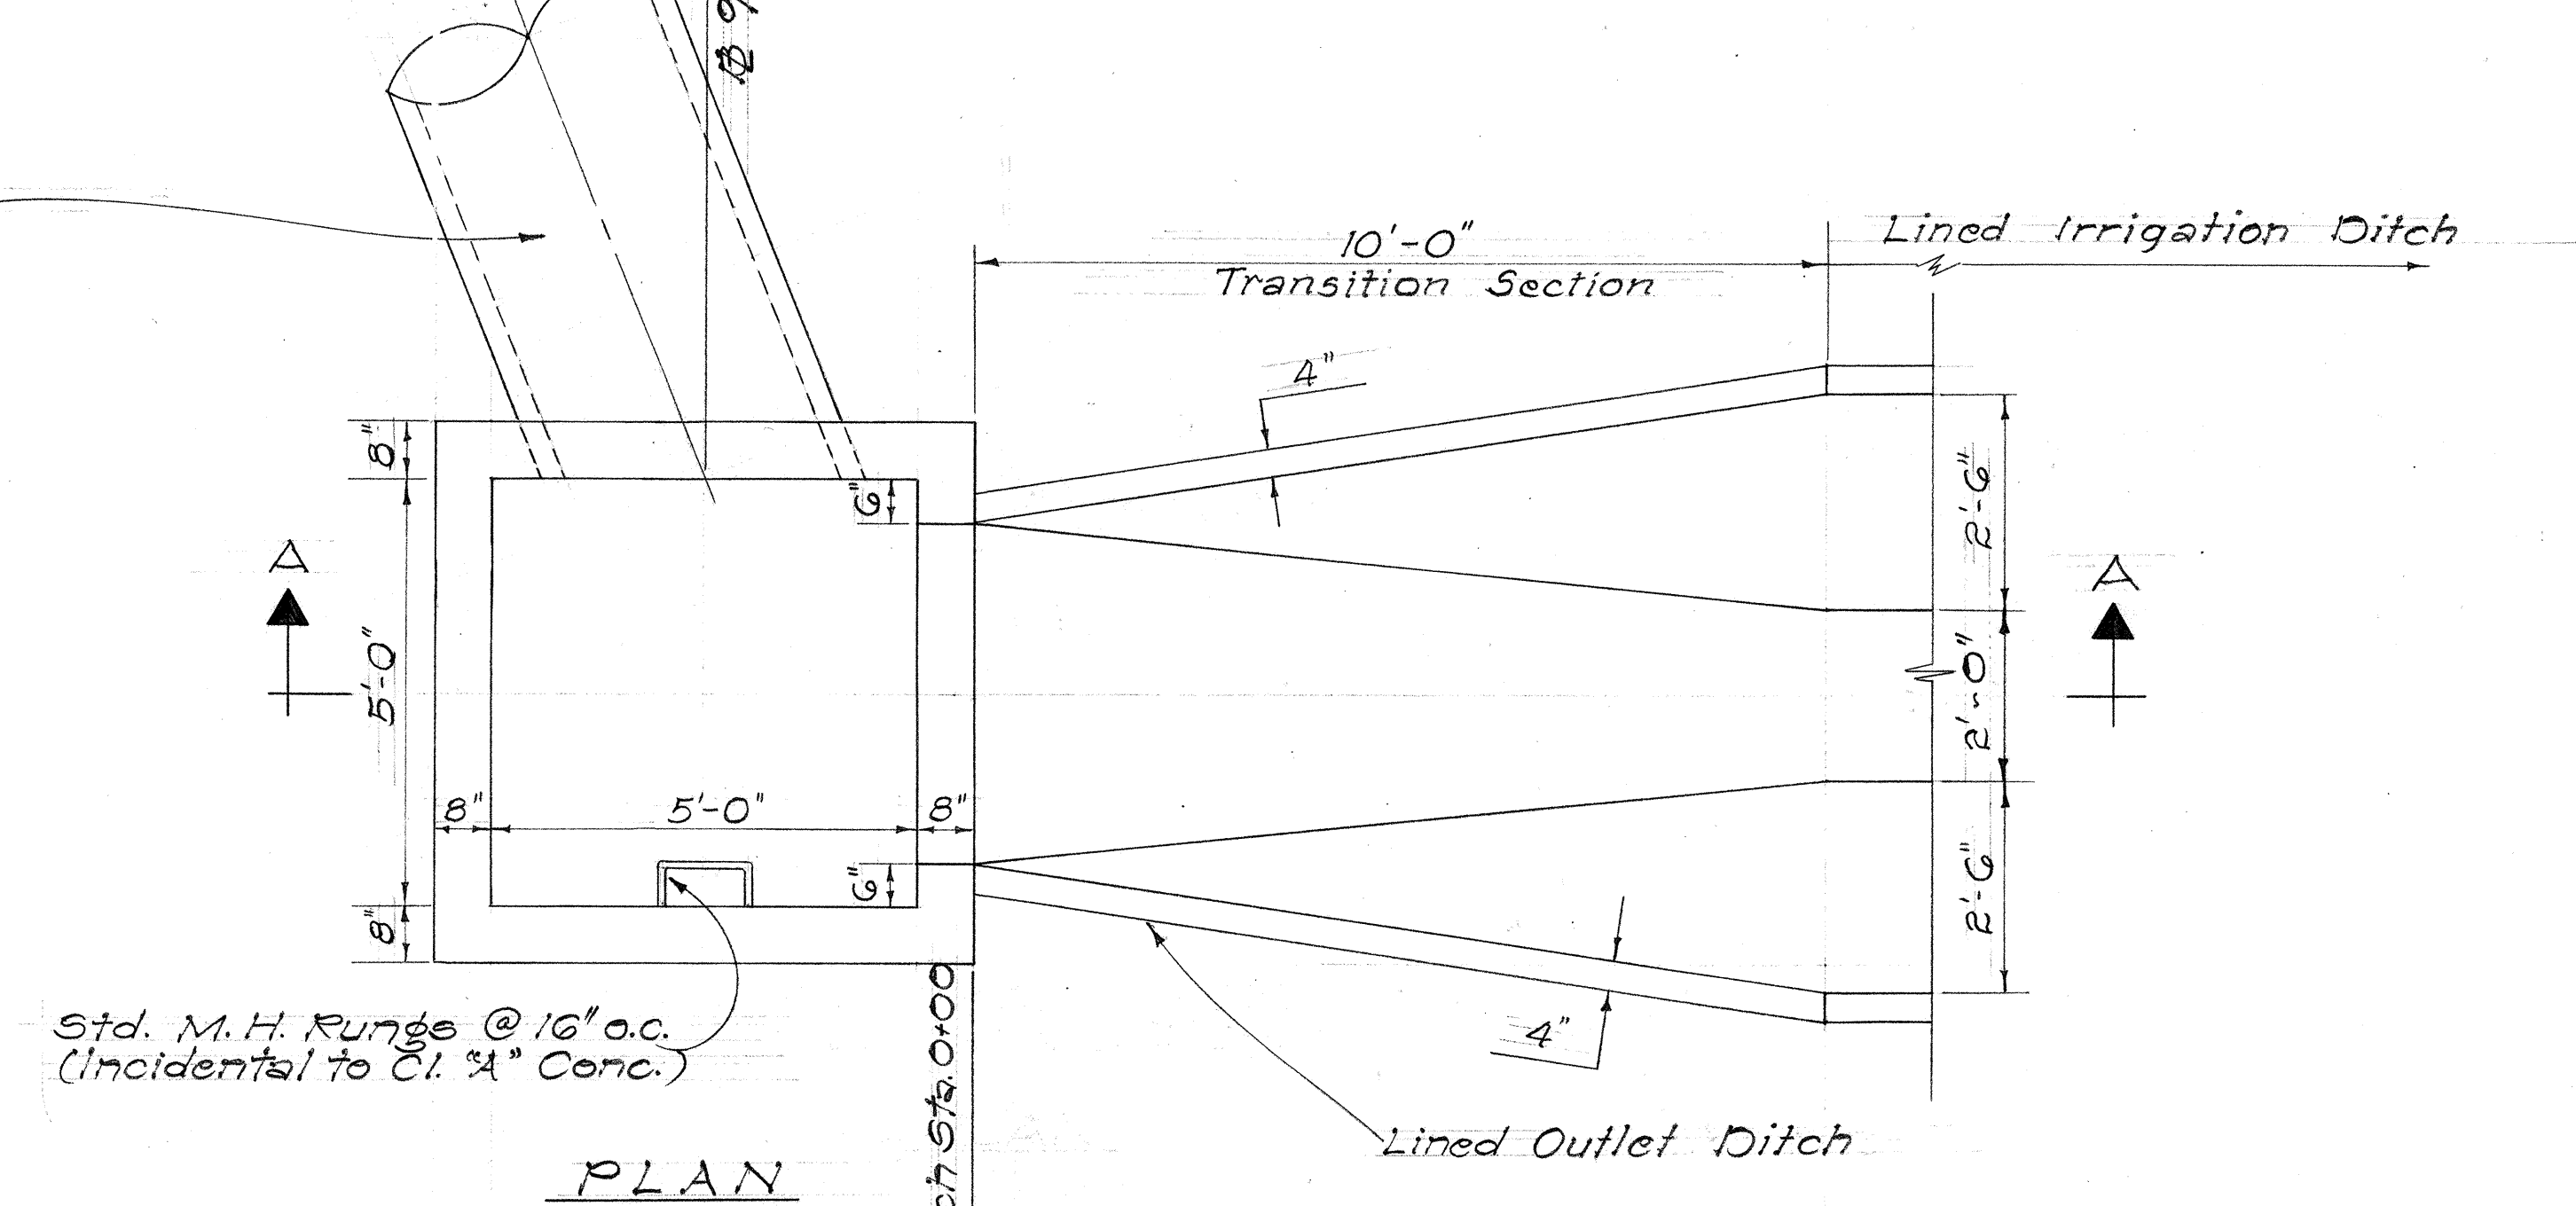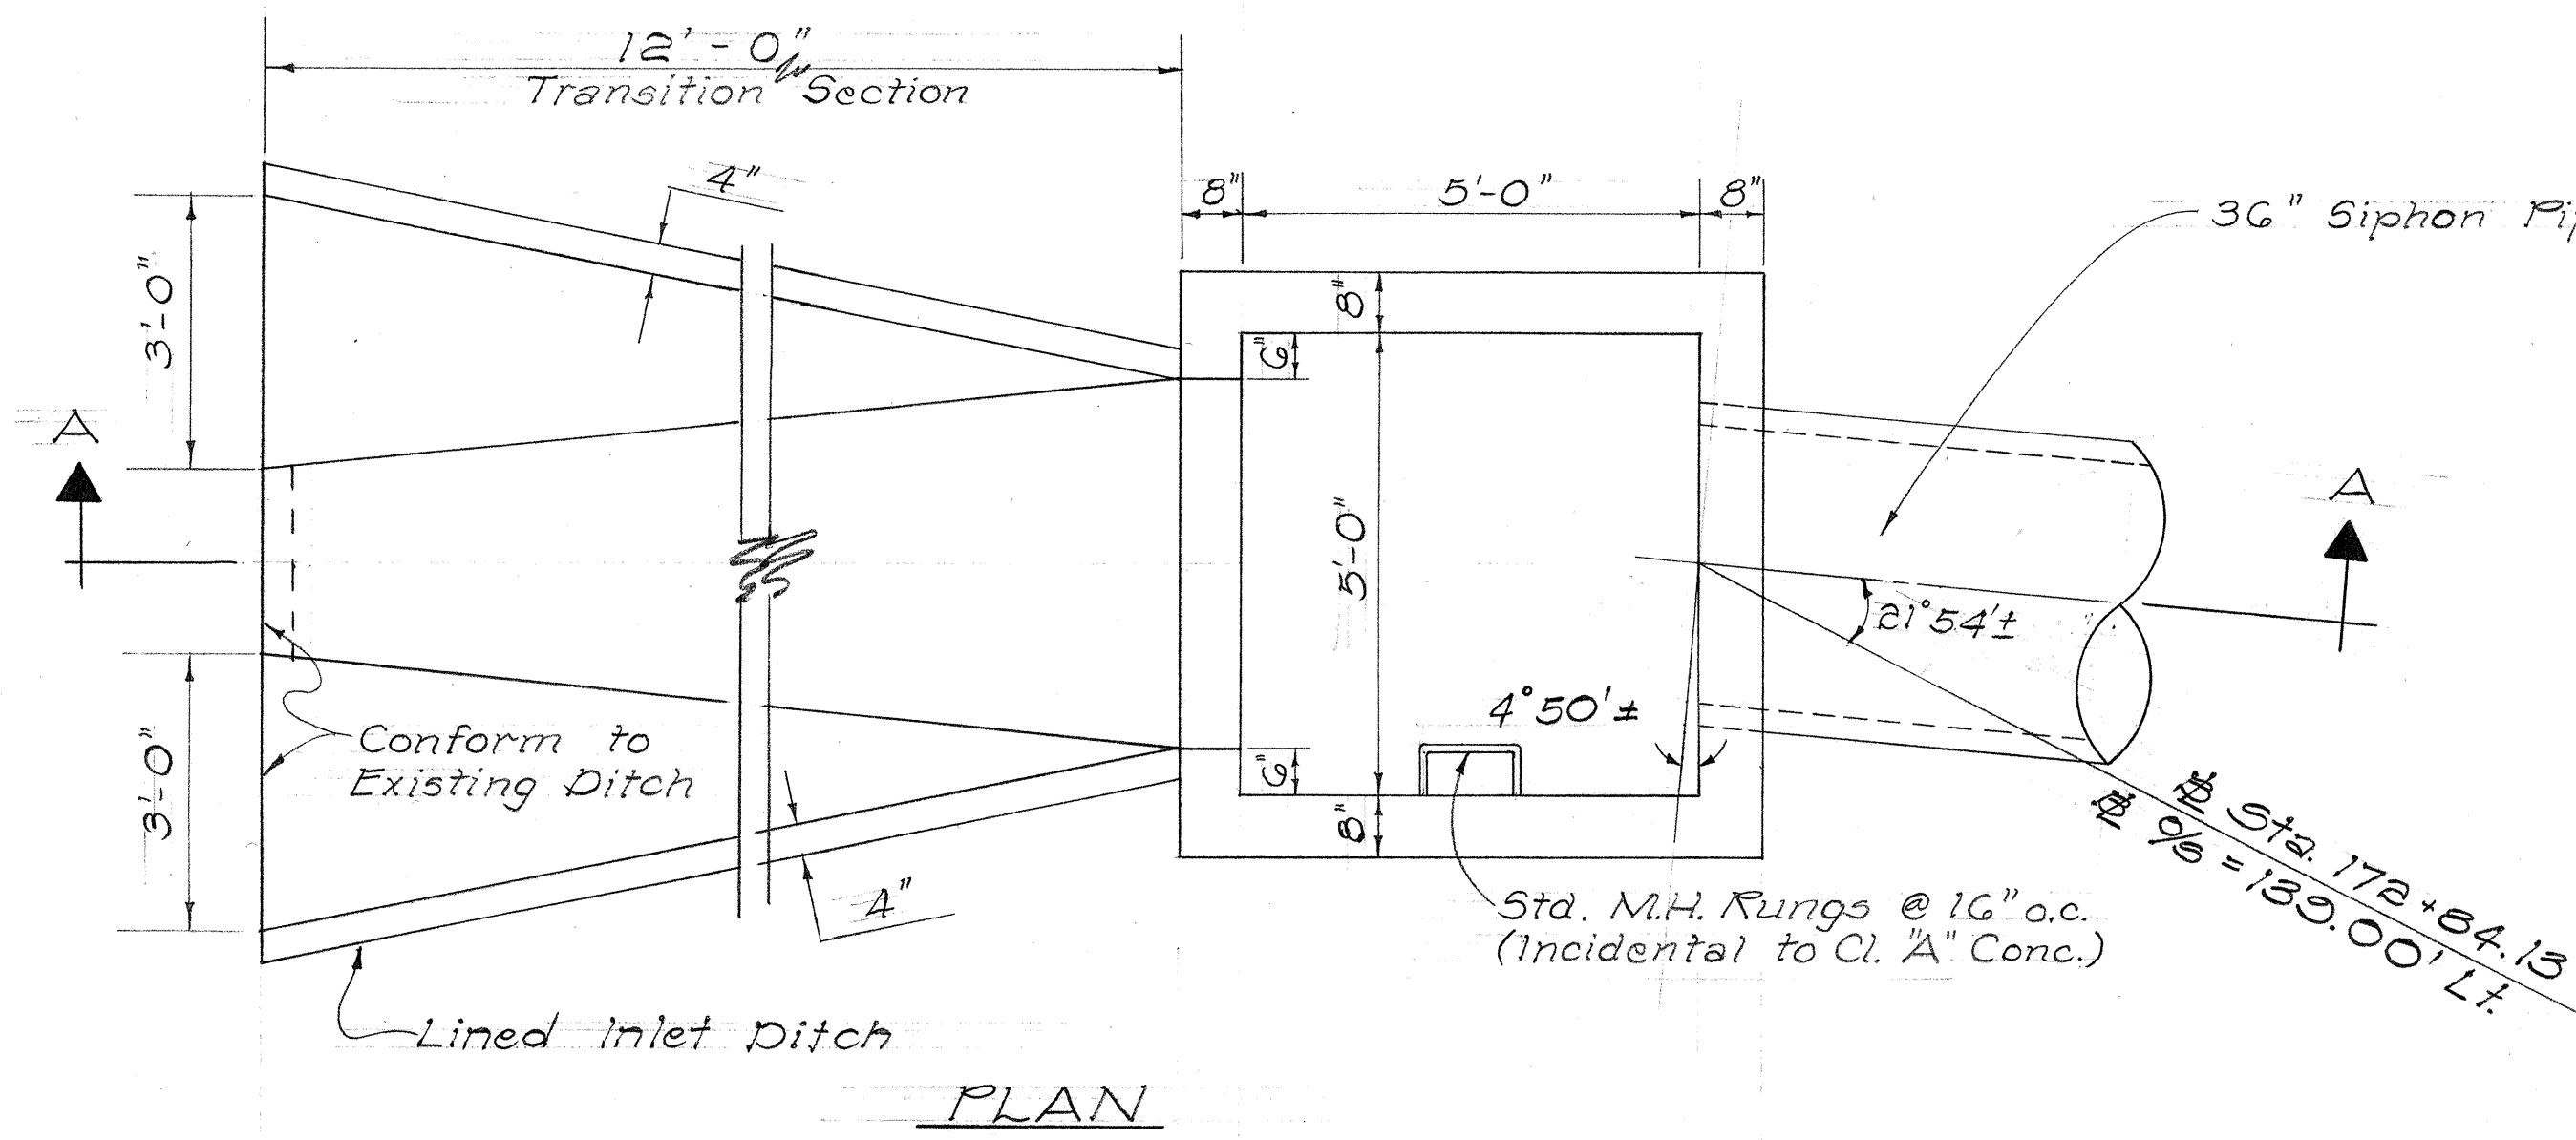

SIPHON INLET BOX @ STA. 172+84.13
Scale: 1/8" = 1'-0"

SIPHON OUTLET BOX @ STA. 173+75.25
Scale: 1/8" = 1'-0"

STATE OF HAWAII
DEPARTMENT OF TRANSPORTATION
HIGHWAYS DIVISION

IRRIGATION DETAILS

HALEAKALA HIGHWAY
Hana Highway to Vicinity
of Haliimaile Road
F.A.P. Proj. No. F-037-1(7)
Scale: As Noted Date: Feb. 7, 1972

SHEET No. 2 OF 13 SHEETS





DESIGNED BY	DATE
DRAWN BY	
CHECKED BY	
NOTED BY	
NO.	

FED. ROAD DIST. NO.	STATE	FED. AID PROJ. NO.	FISCAL YEAR	SHEET NO.	TOTAL SHEETS
HAWAII	HAW.	F037-1(7)	1972	34	113



FINAL SURVEY	SURVEYED	DATE
	PLOTTED	BY
	NOTE BOOK	
	AREAS CHECKED	

ORIGINAL SURVEY	SURVEYED	DATE
	PLOTTED	BY
	NOTE BOOK	
	AREAS CHECKED	



20 15 10 5 0 5 10 15 20

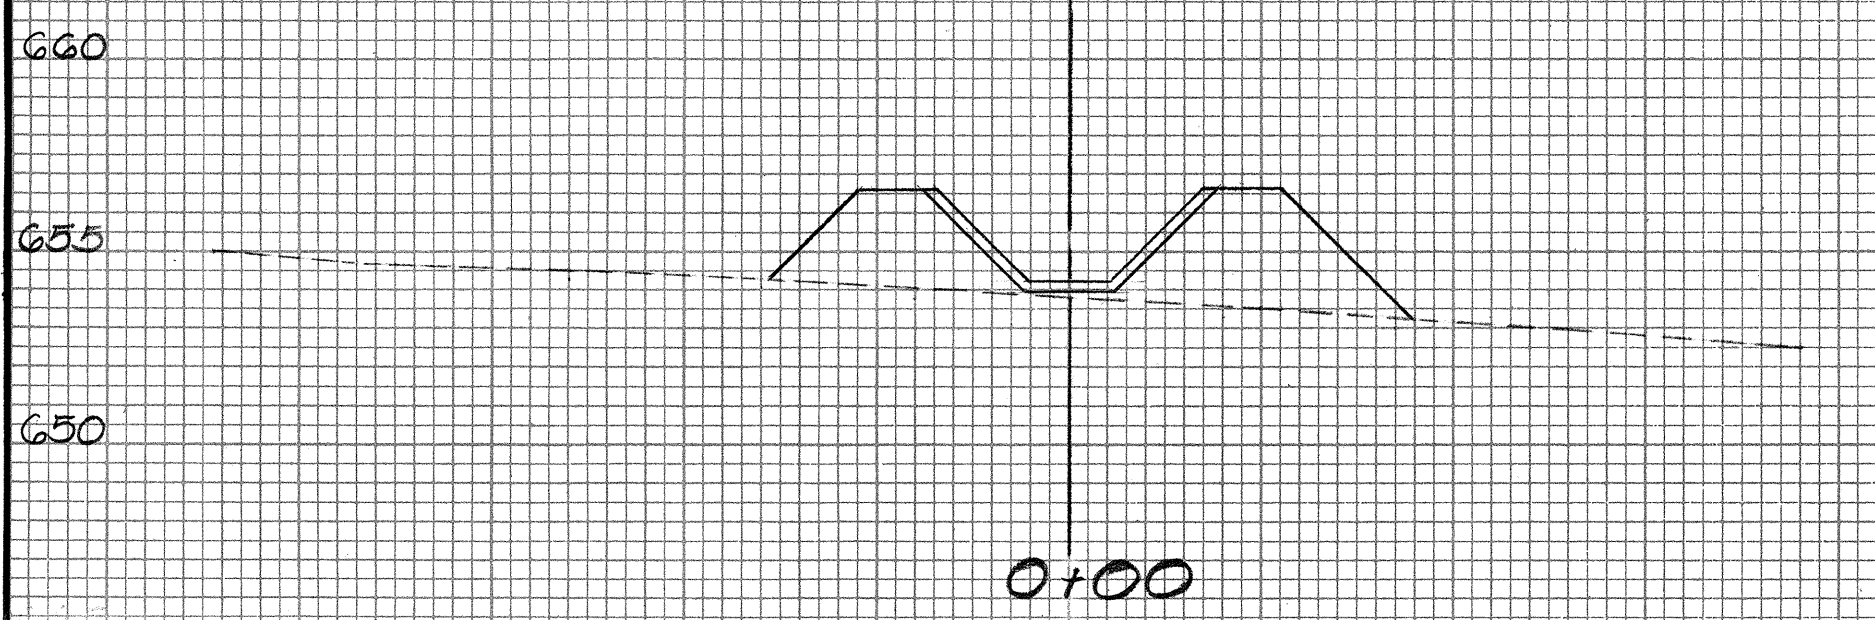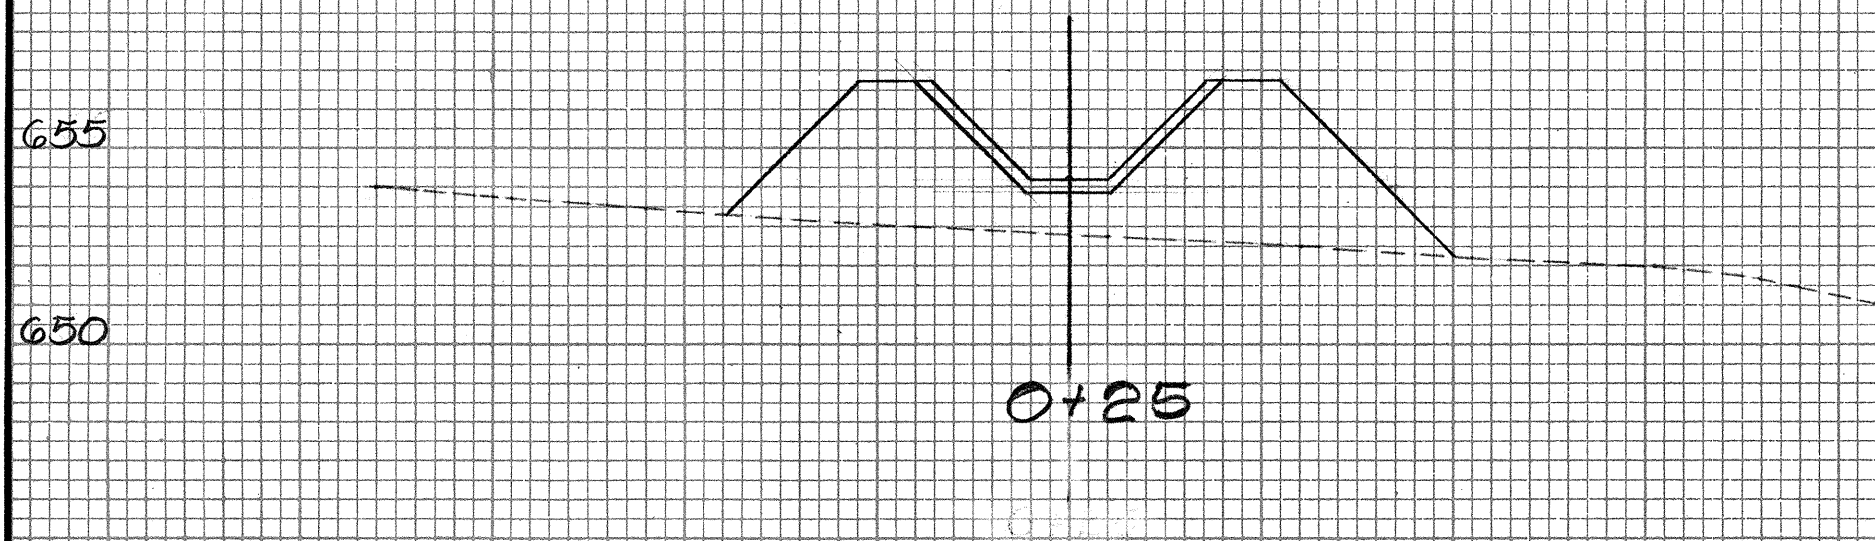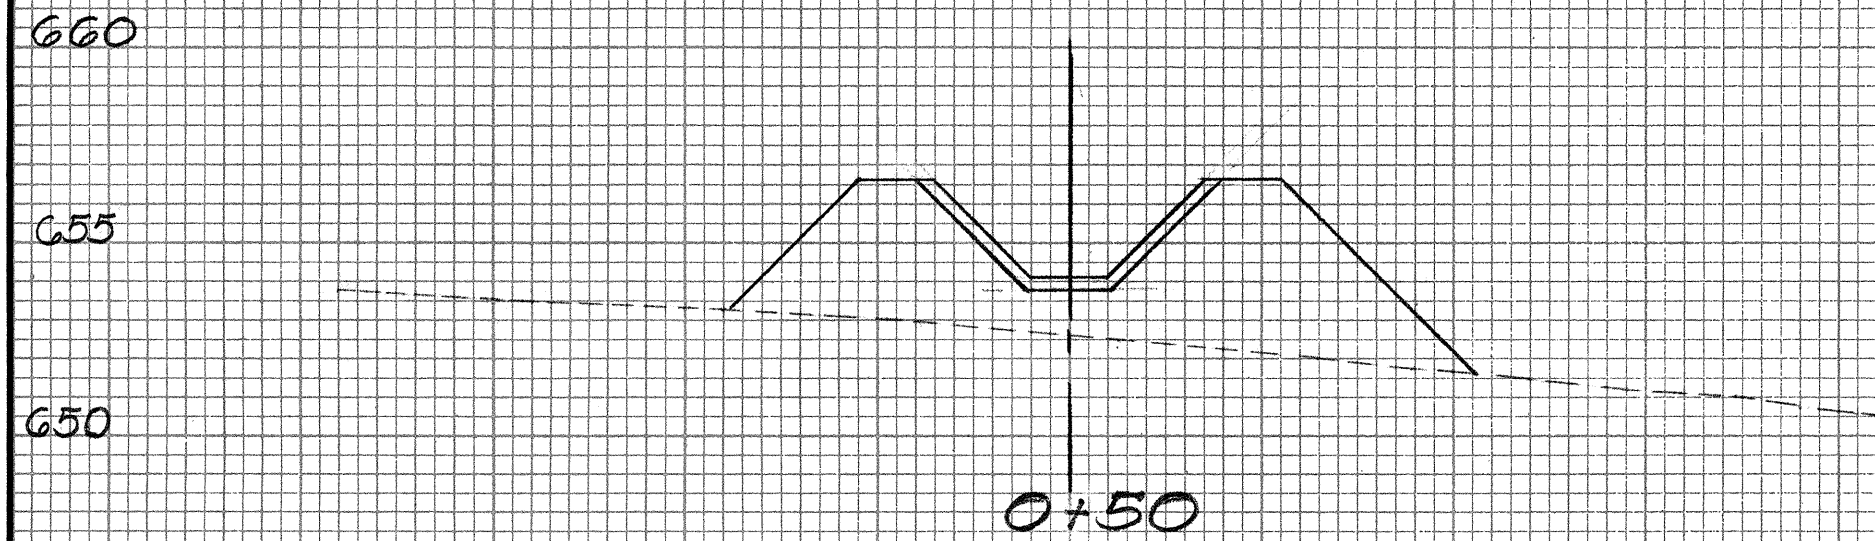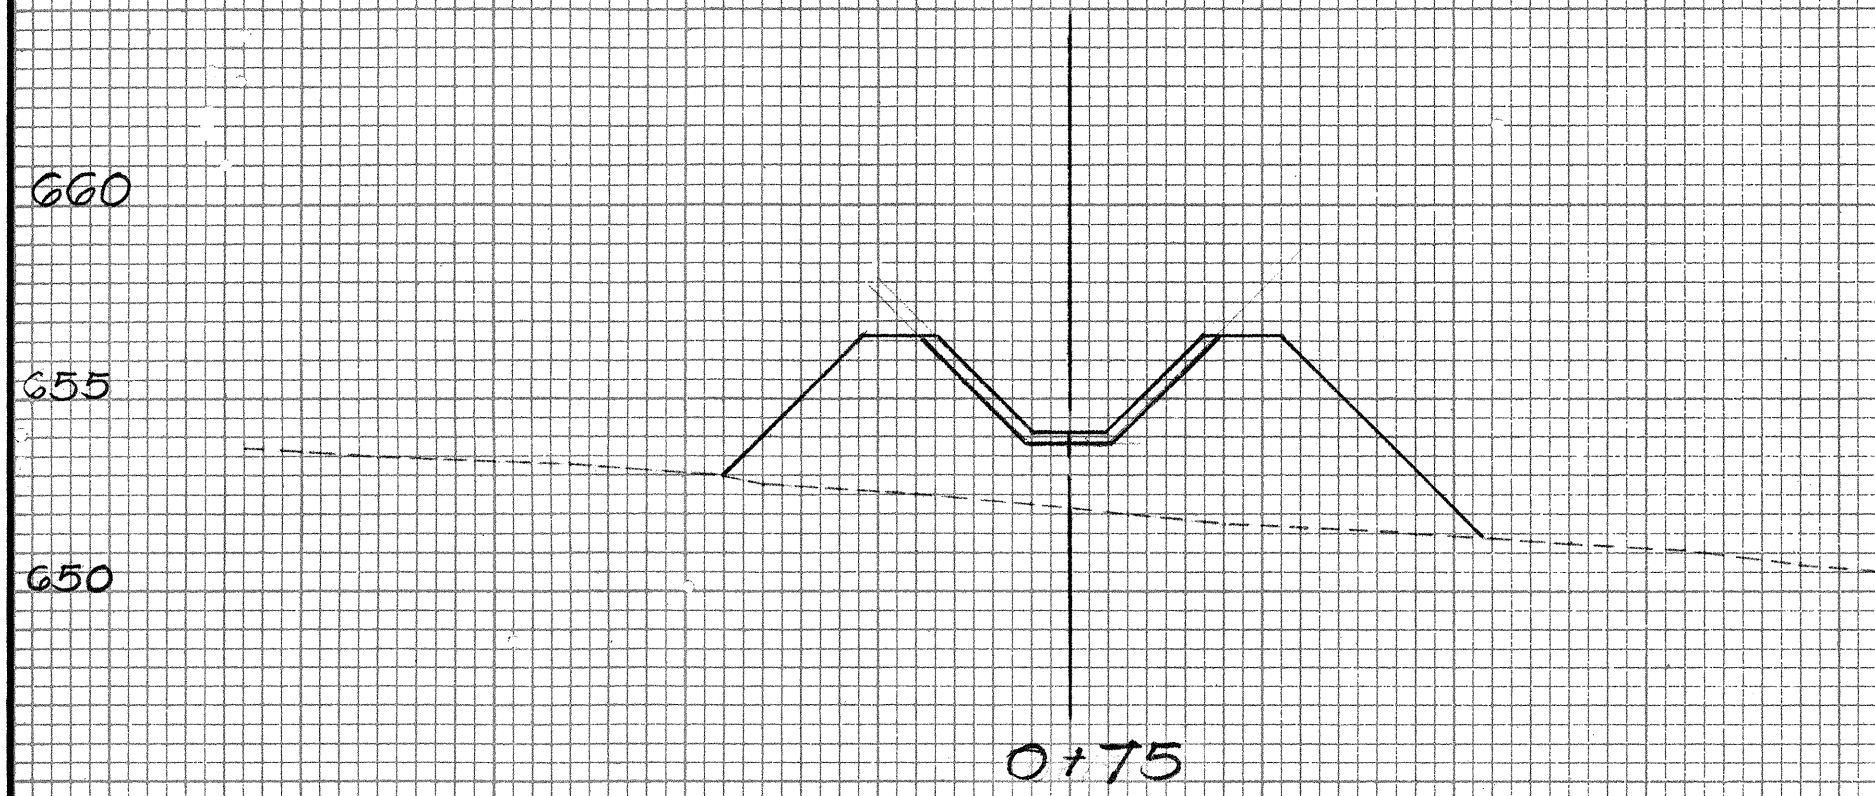

20 15 10 5 0 5 10 15 20

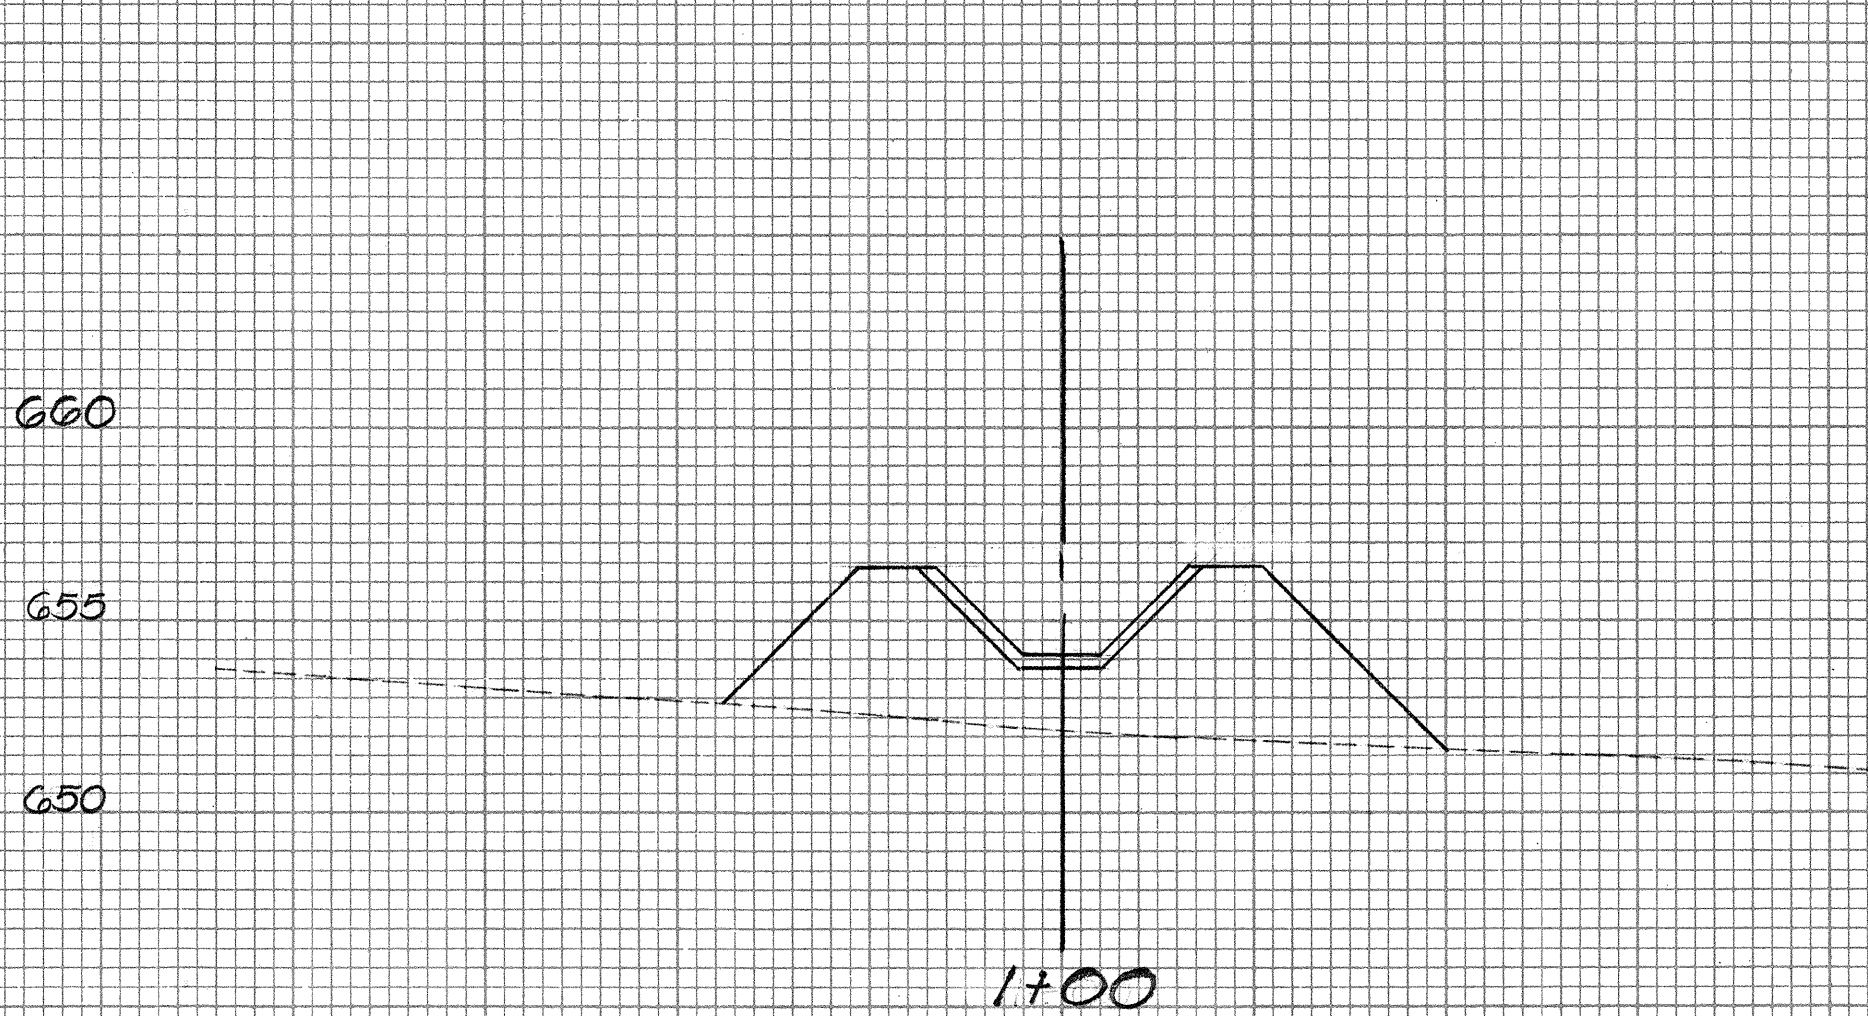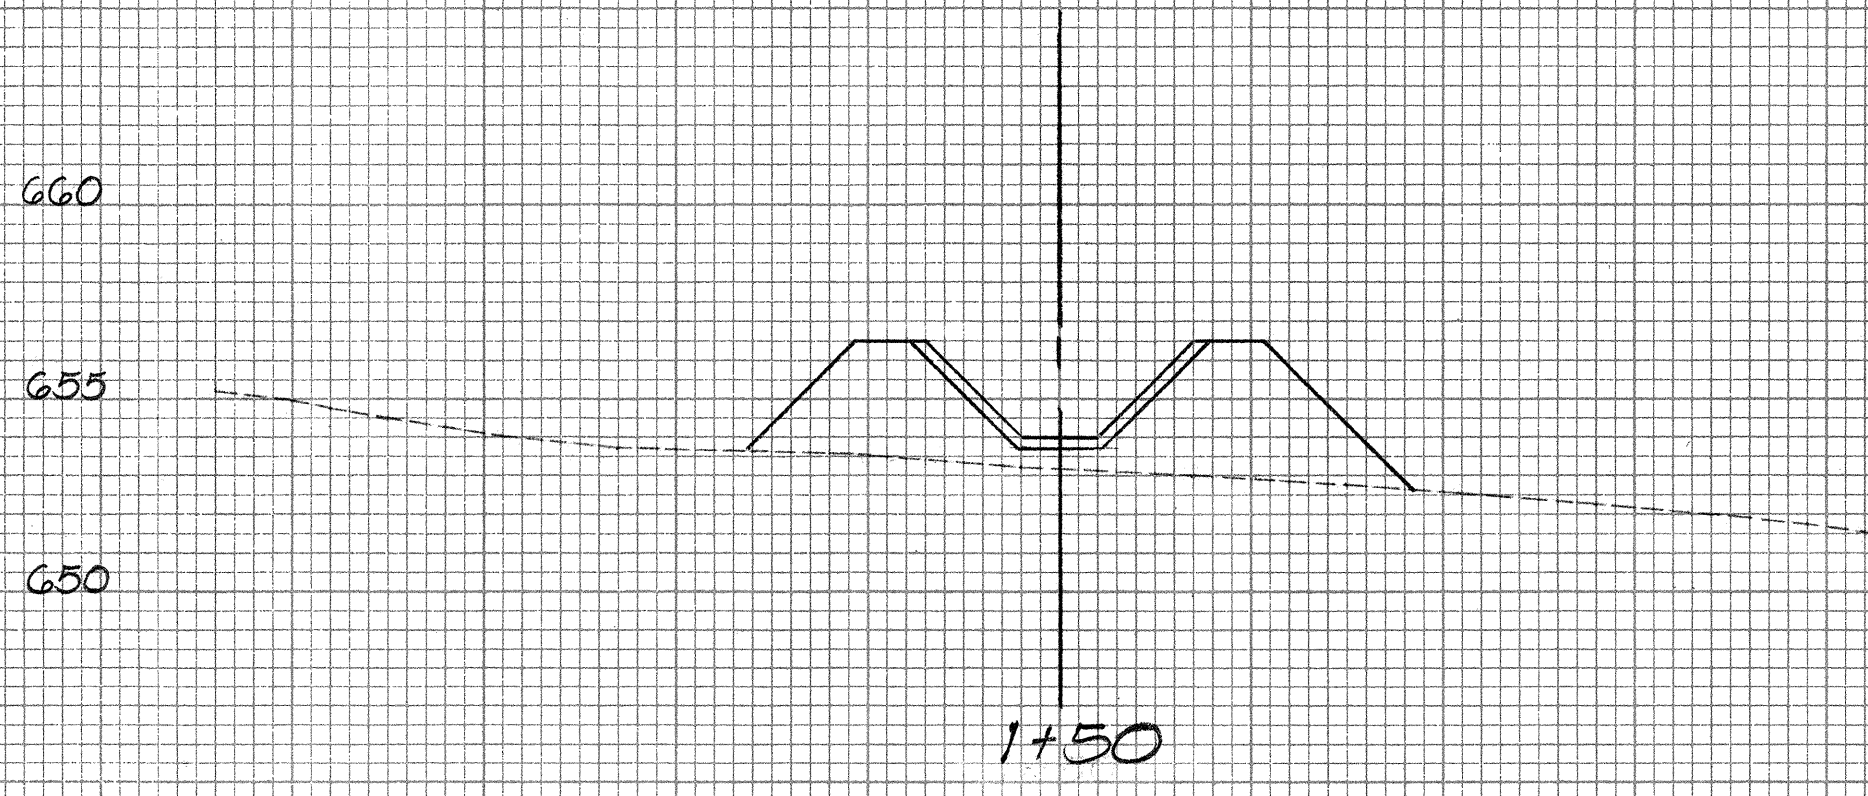

20 15 10 5 0 5 10 15 20

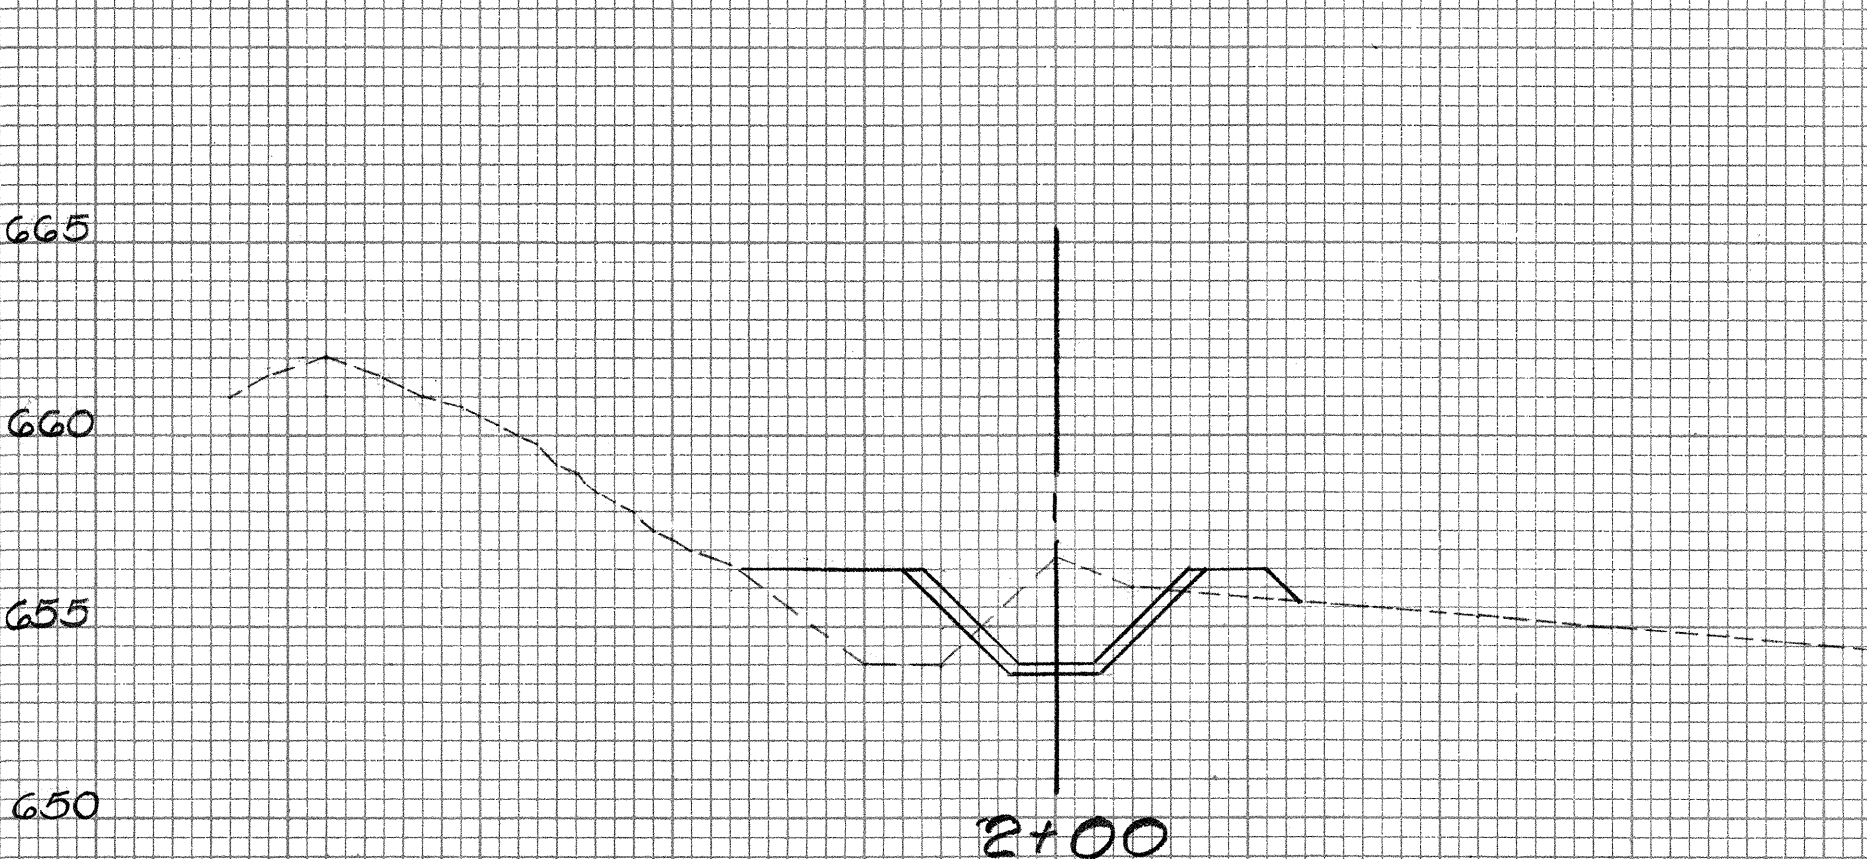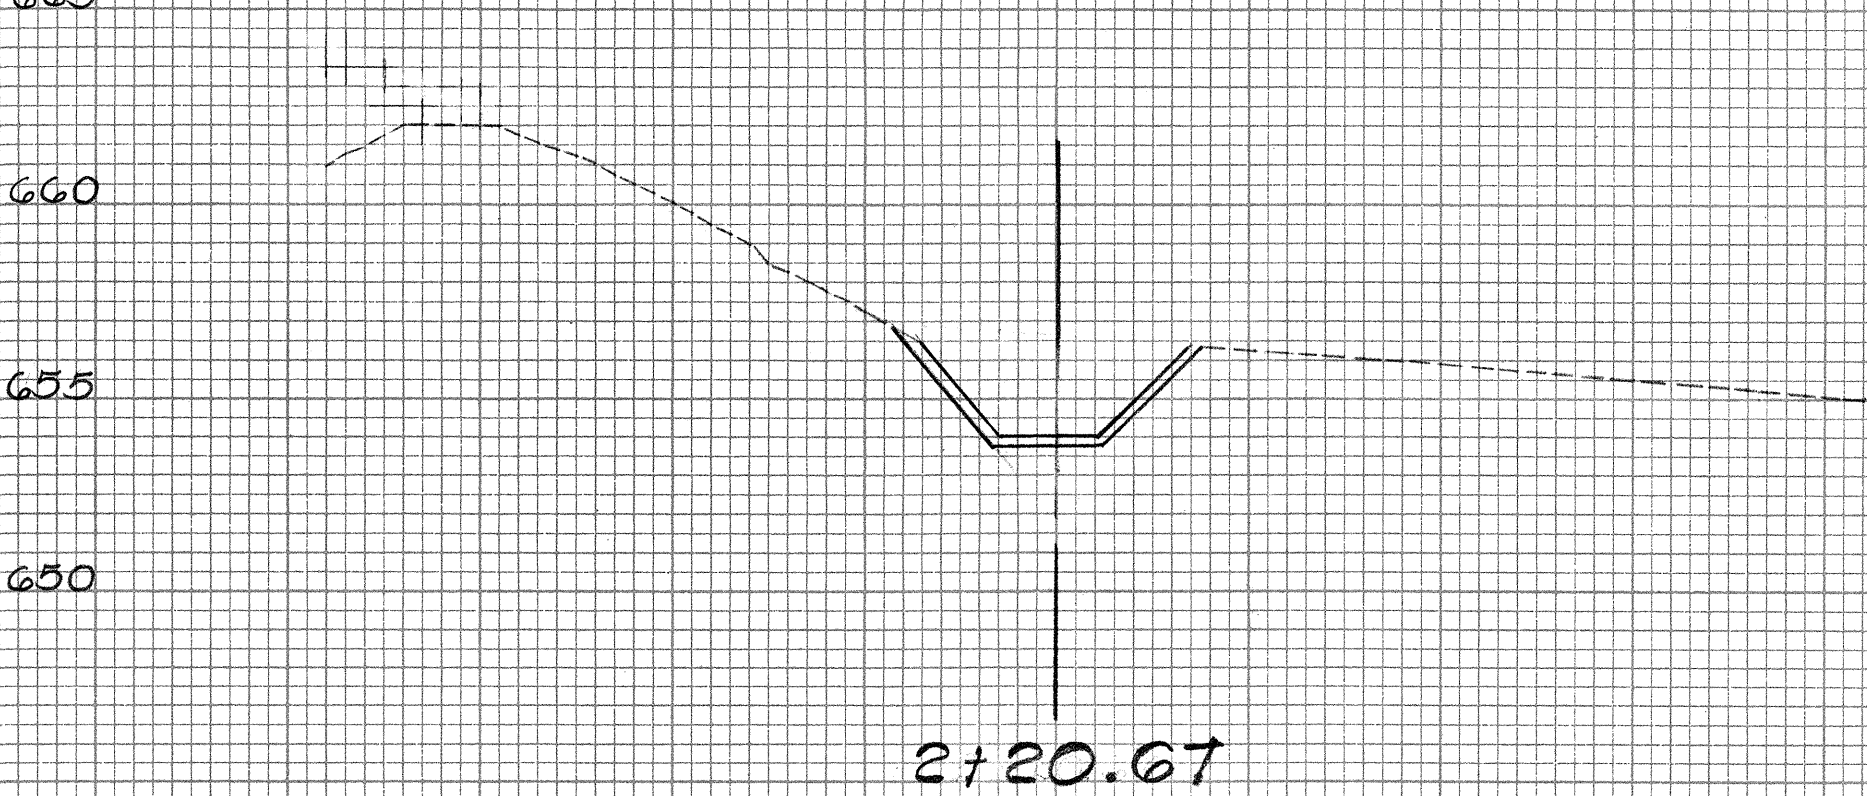

X-SECTION ~ LINED IRRIGATION DITCH (@ STA. 173+40)


20 15 10 5 0 5 10 15 20

20 15 10 5 0 5 10 15 20


20 15 10 5 0 5

SHEET No. 10 of 13 SHEETS


FED. ROAD DIST. NO.	STATE	FED. AID PROJ. NO.	FISCAL YEAR	SHEET NO.	TOTAL SHEETS
HAWAII	HAW.	F-037-1(7)	1972	35	113

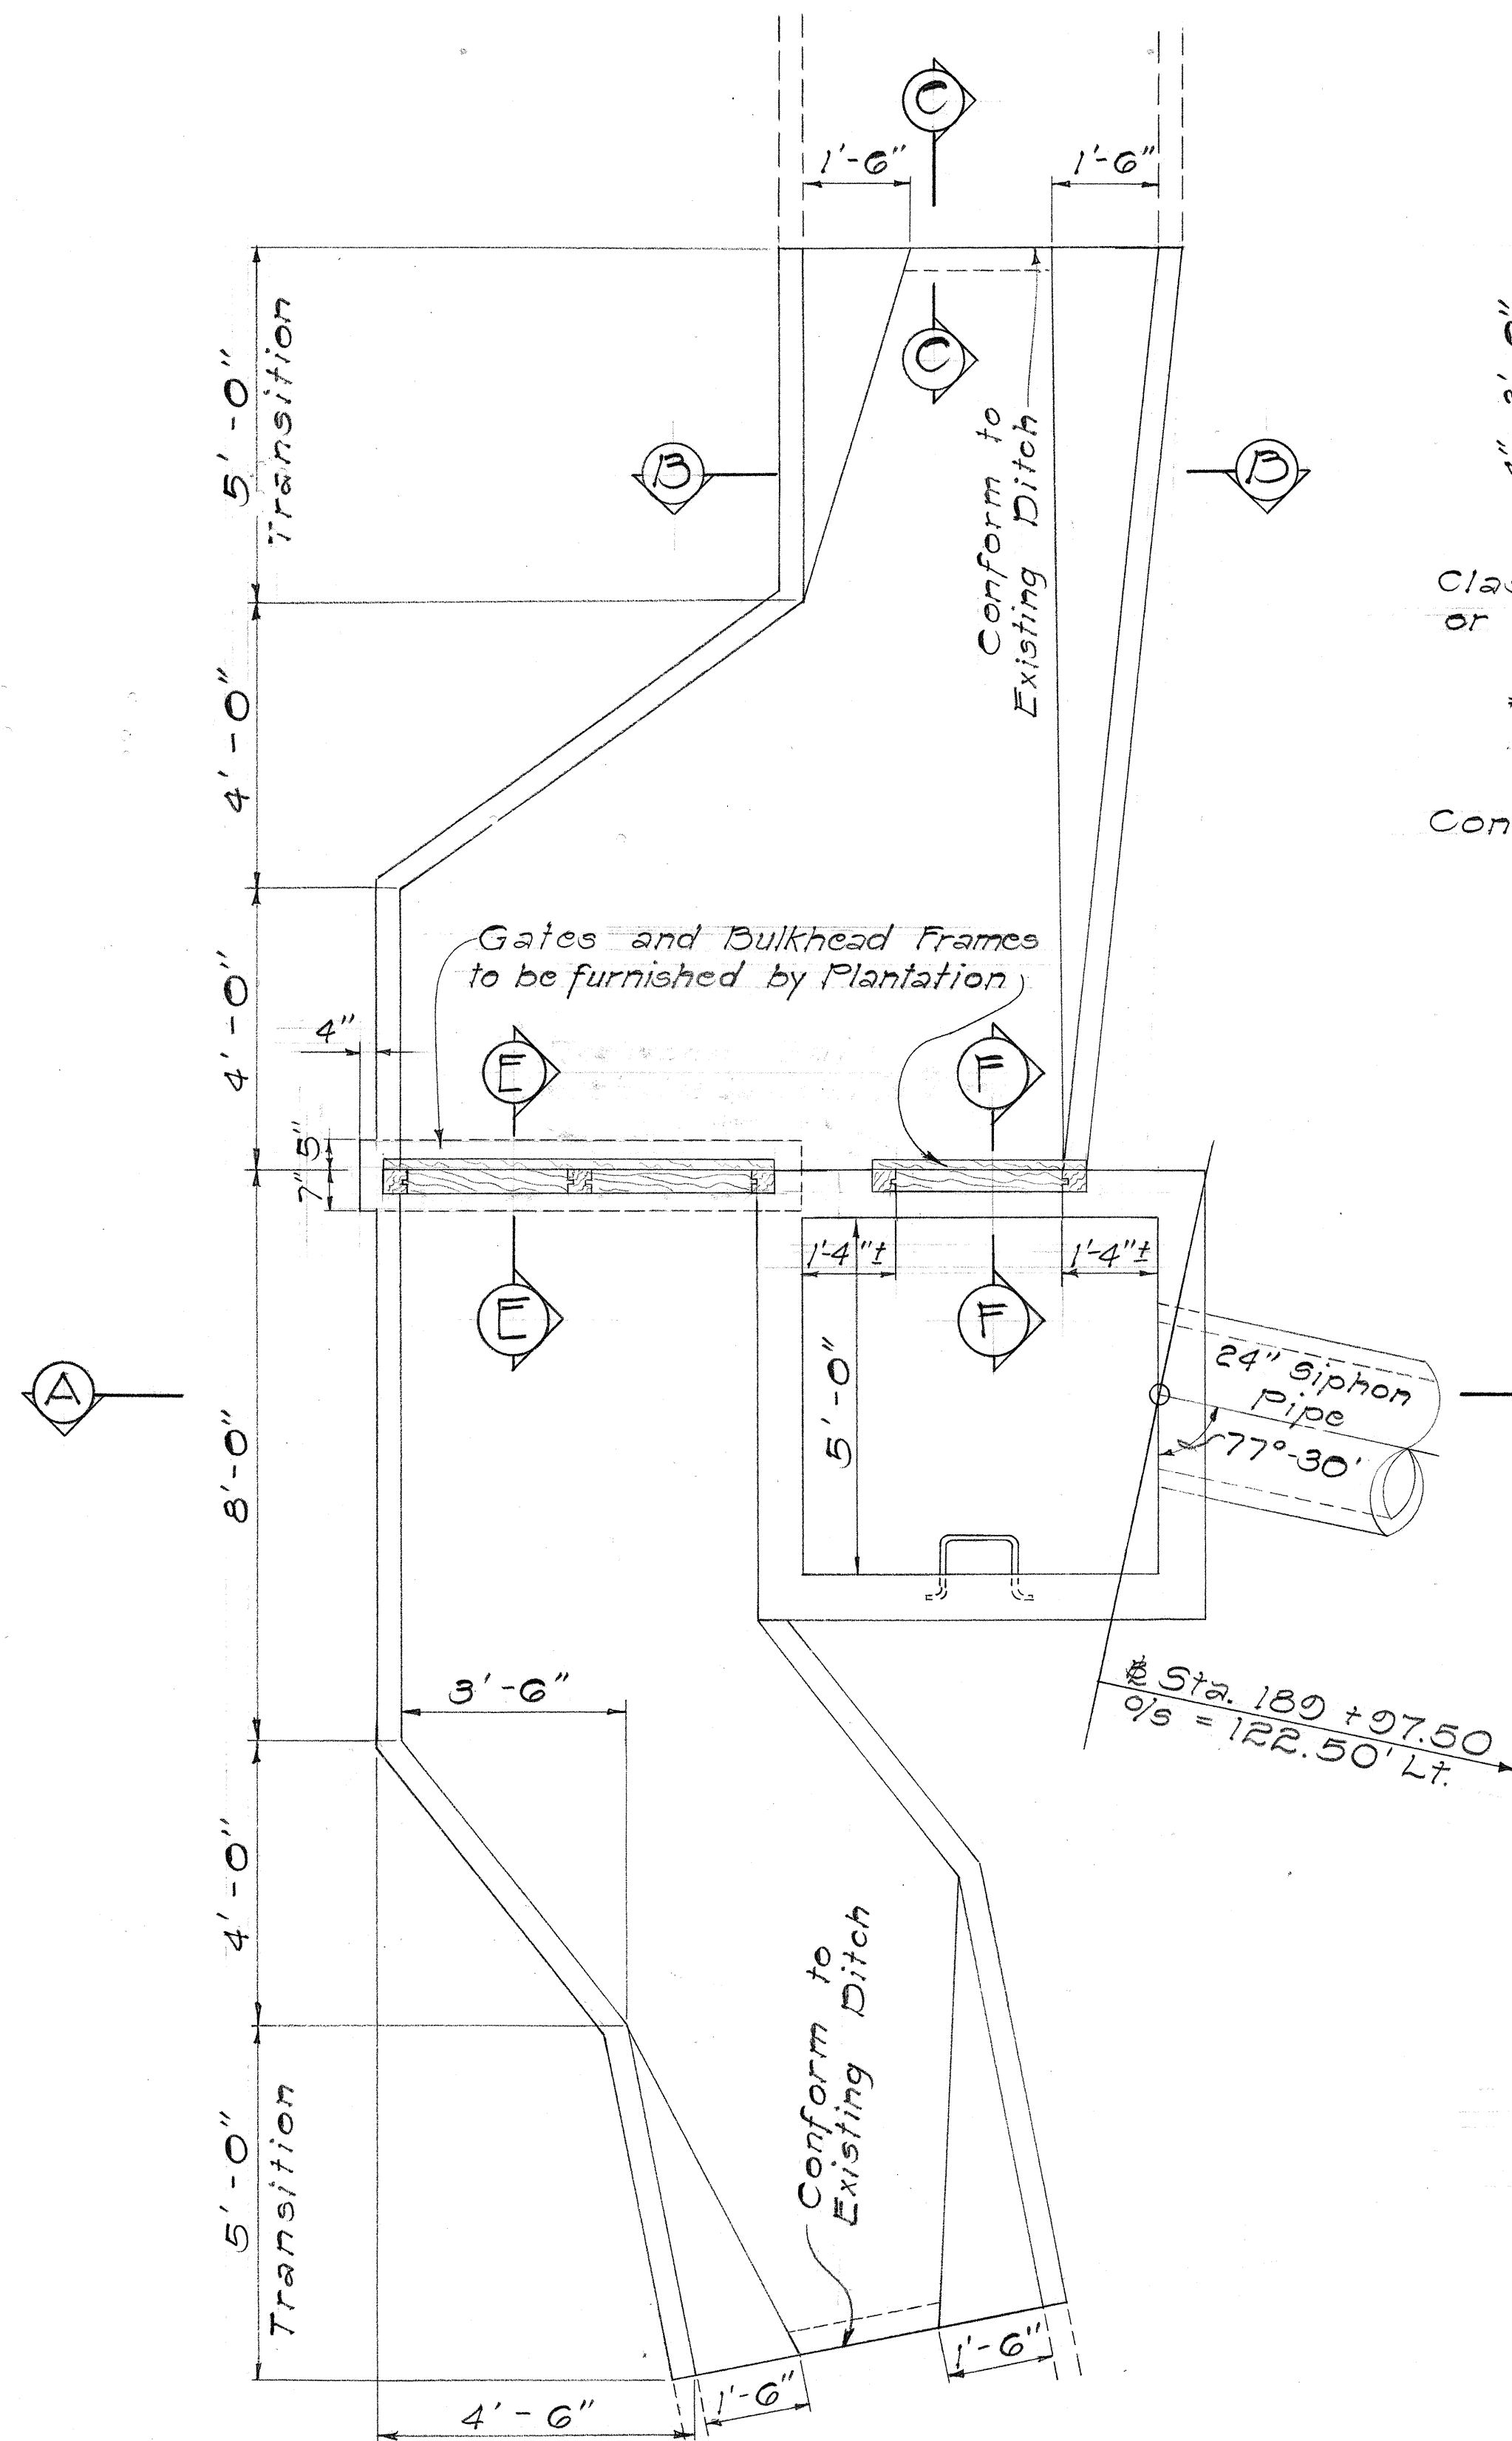


PLAN
(INLET)

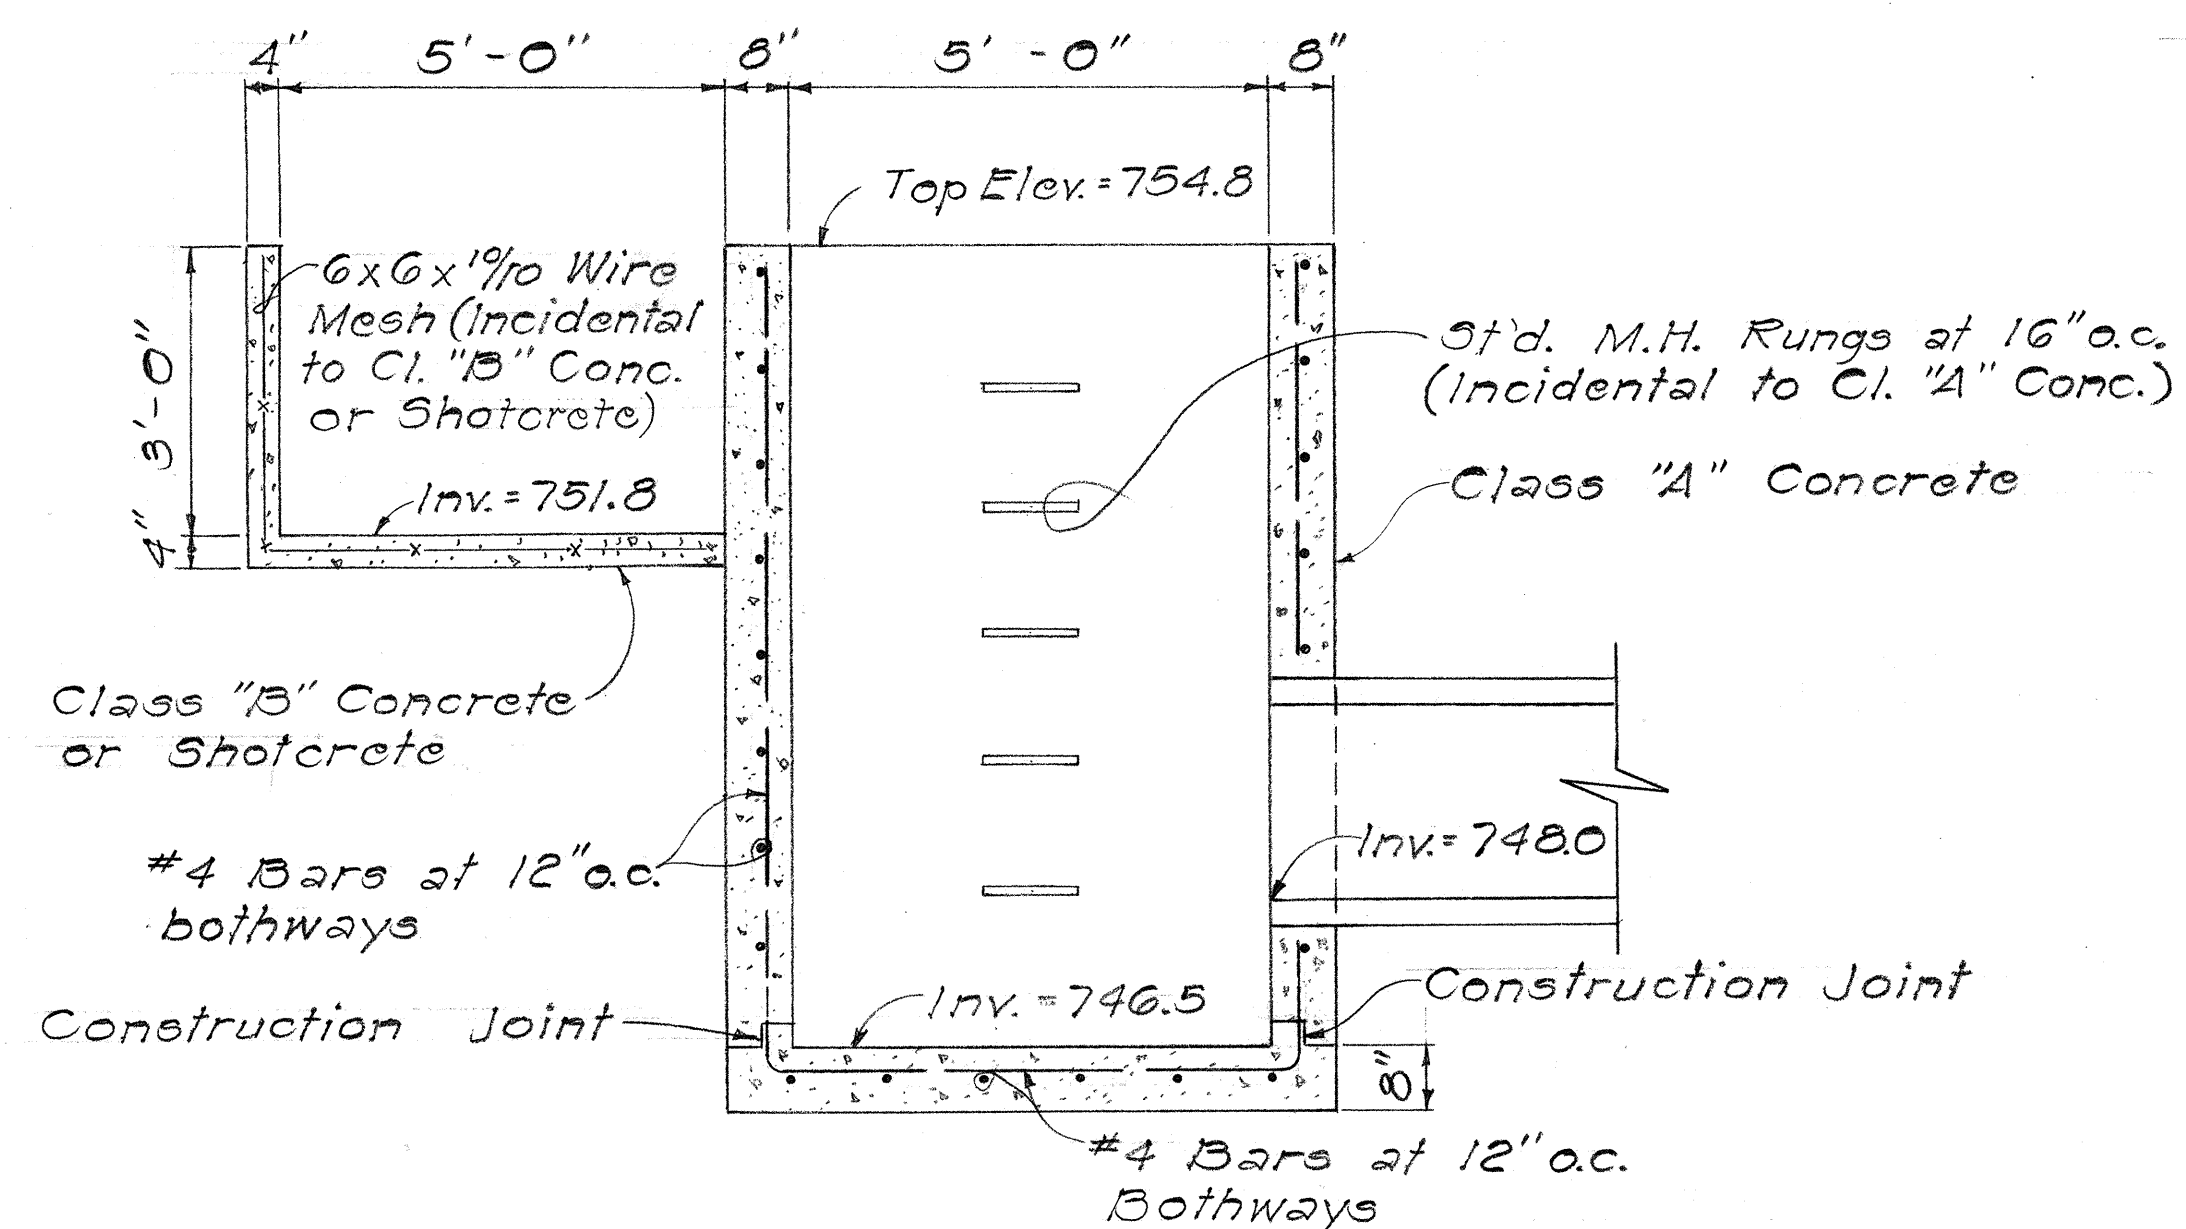


SECTION "A-A"

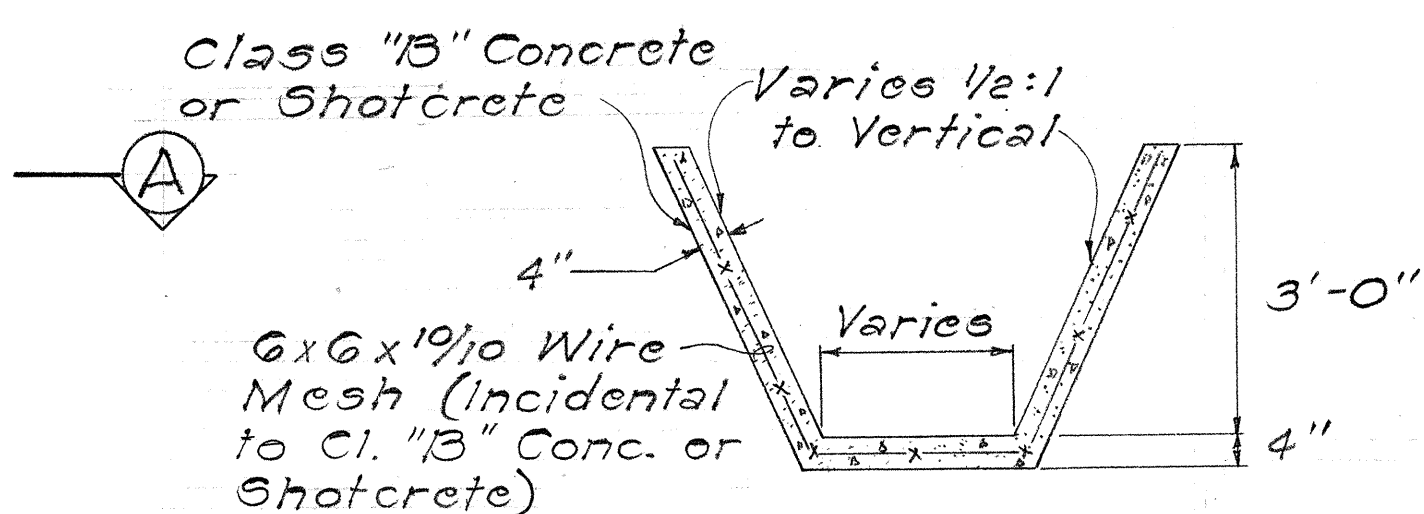


SECTION "B-B"

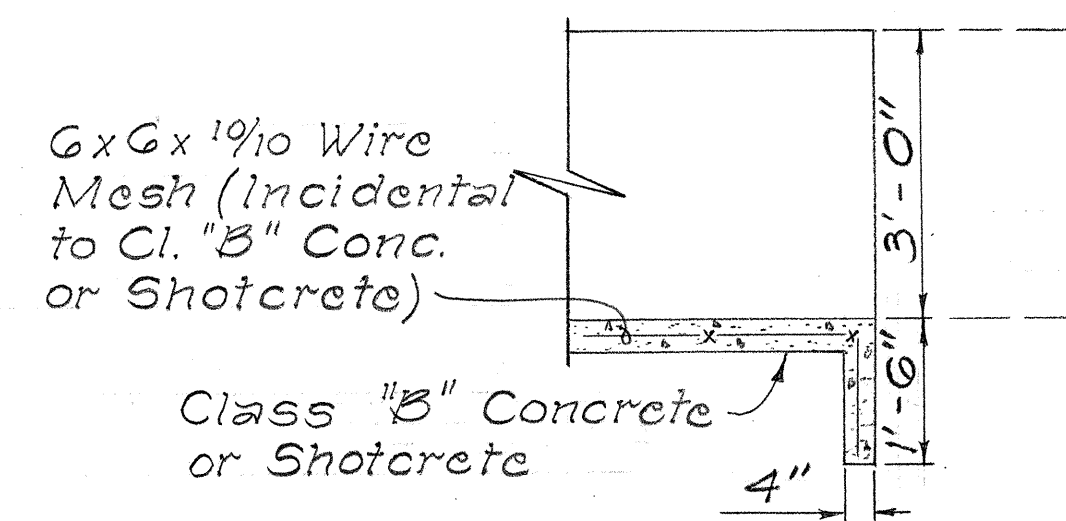

SECTION "C-C"

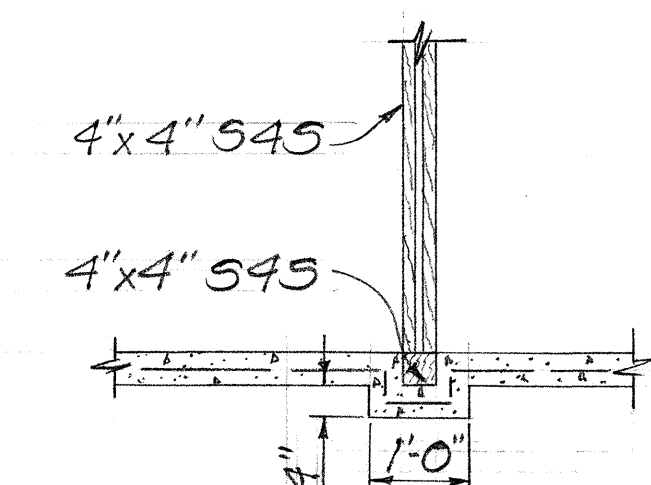


SECTION "E-E"

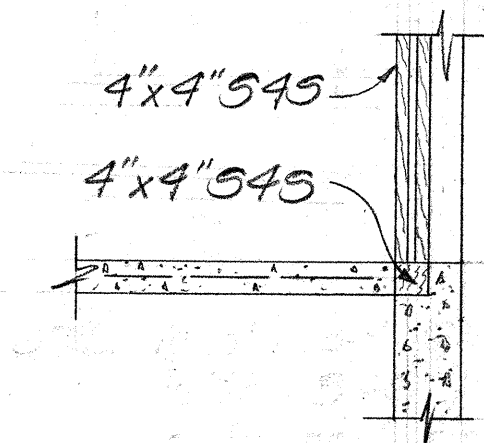


SECTION "F-F"

Gates and Bulkhead Frames
to be furnished by Plantation

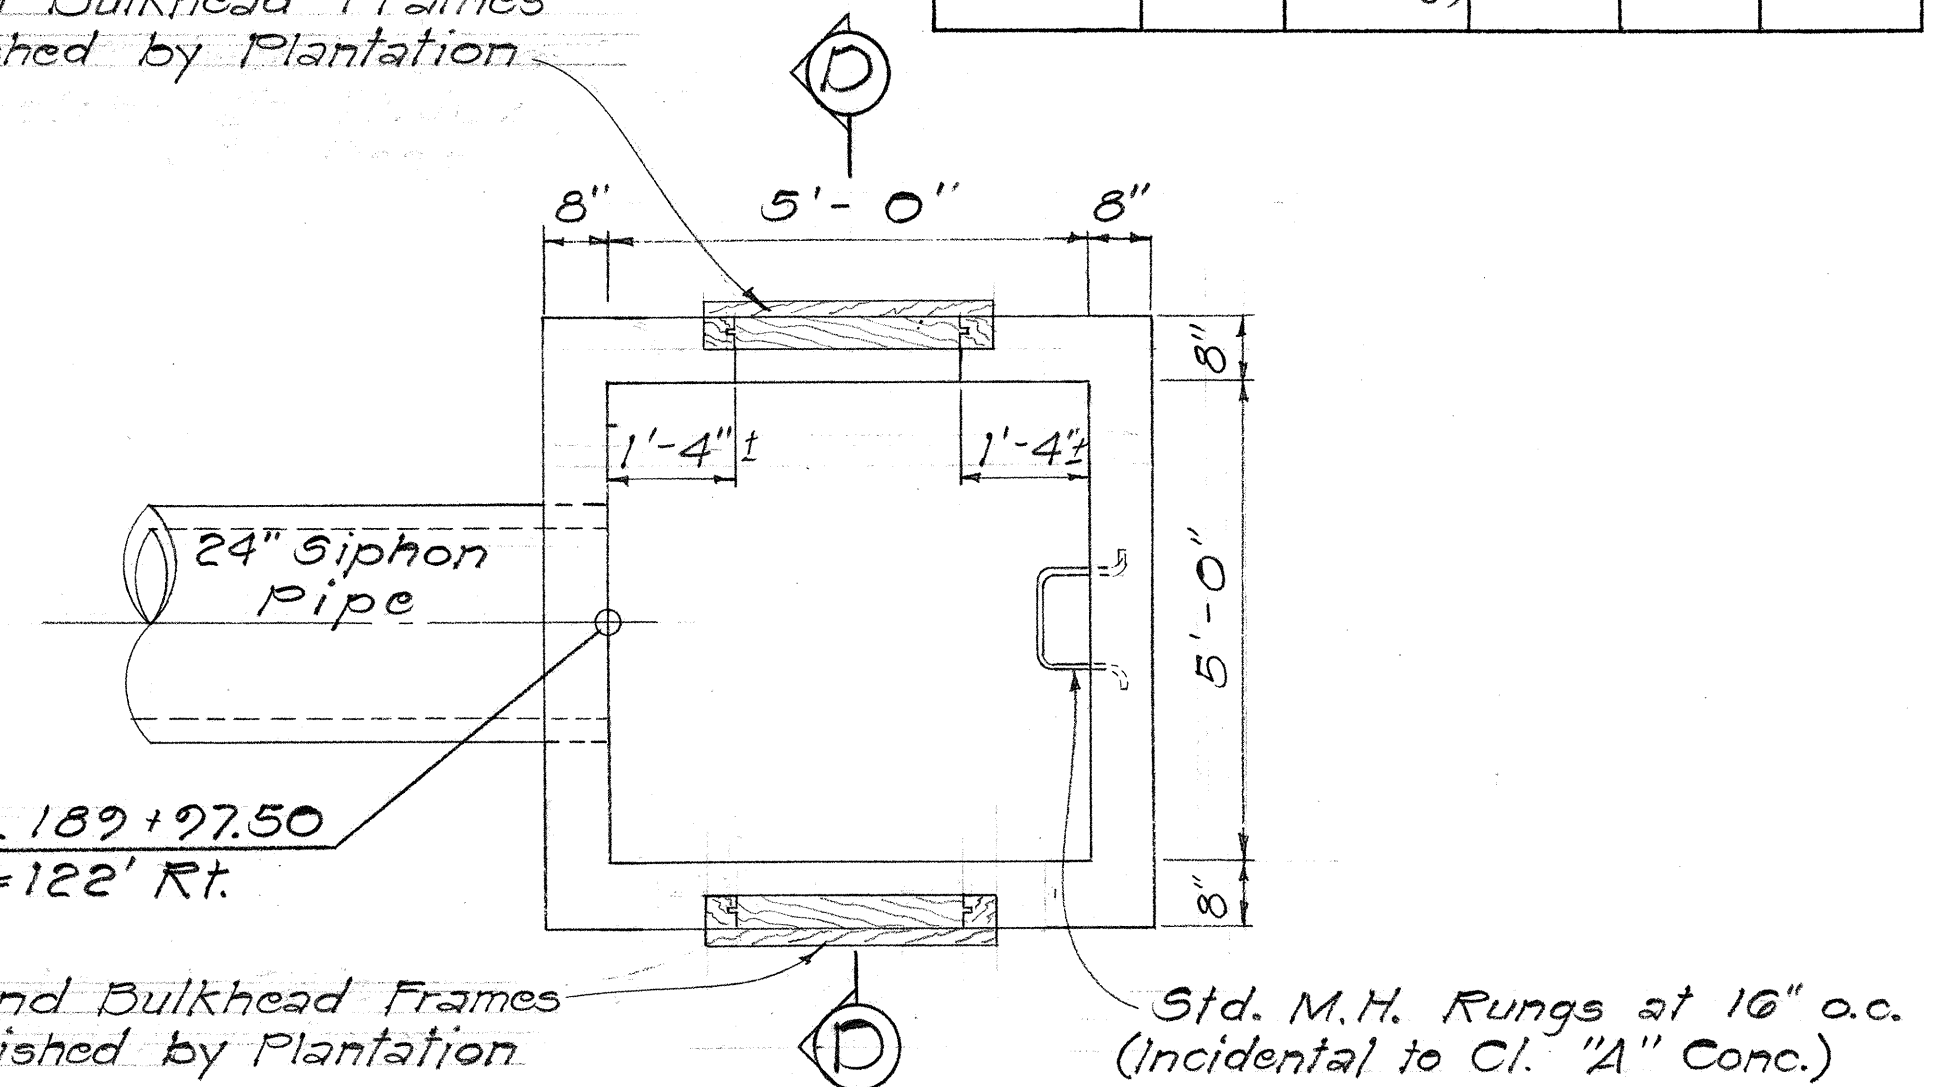

PLAN
(OUTLET)

Gates and Bulkhead Frames
to be furnished by Plantation

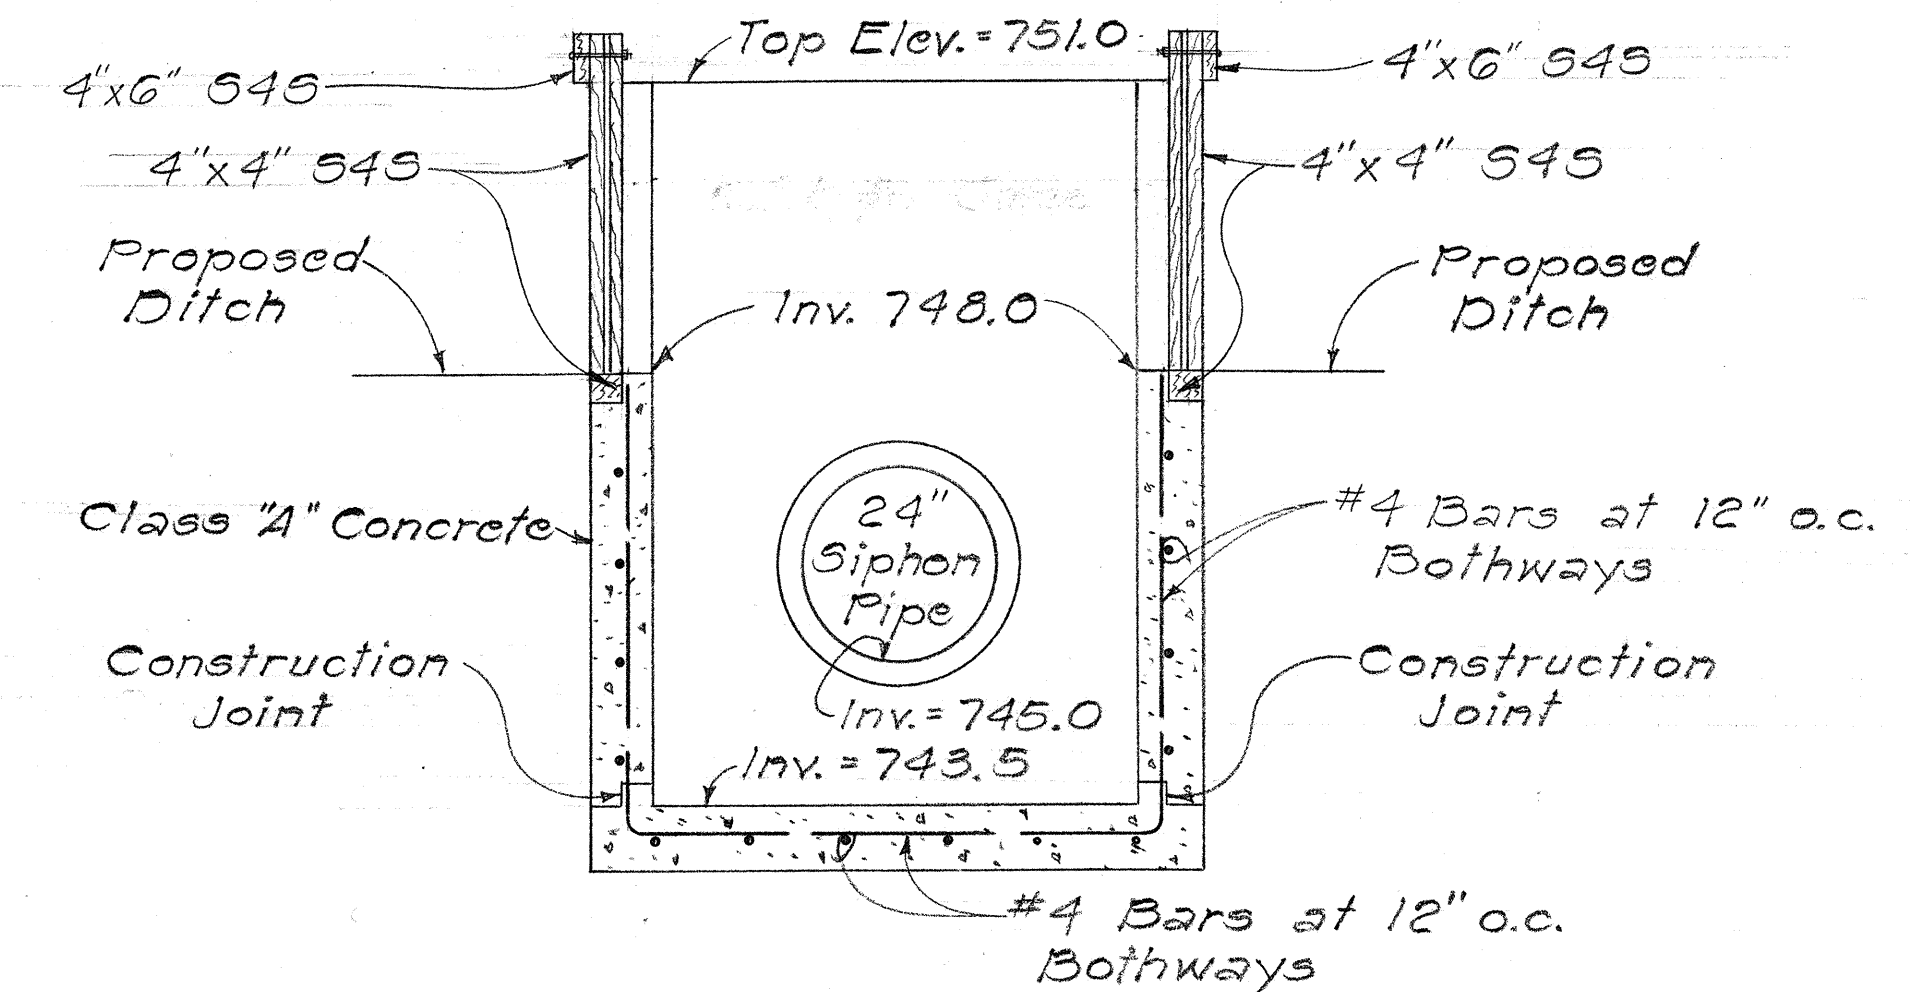

SECTION "D-D"





SIPHON INLET & OUTLET STRUCTURES @ Sta. 189 + 97.50

Scale: 1/2" = 1'-0"

STATE OF HAWAII
DEPARTMENT OF TRANSPORTATION
HIGHWAYS DIVISION
IRRIGATION DETAILS
HALEAKALA HIGHWAY
Hana Highway to Vicinity
of Halimaile Road
F.A.P. Proj. No. F-037-1 (7)
Scale: As Noted Date: Feb. 7, 1972
SHEET No. 11 OF 13 SHEETS

DESIGNED BY	DATE
CHECKED BY	
NOTED BY	
QUANTITIES BY	
TRACED BY	
PLANNED BY	
ORIGINAL PLAN	
NO.	

FED. ROAD DIST. NO.	STATE	FED. AID PROJ. NO.	FISCAL YEAR	SHEET NO.	TOTAL SHEETS
HAWAII	HAW.	F-037-1(7)	1972	36	113

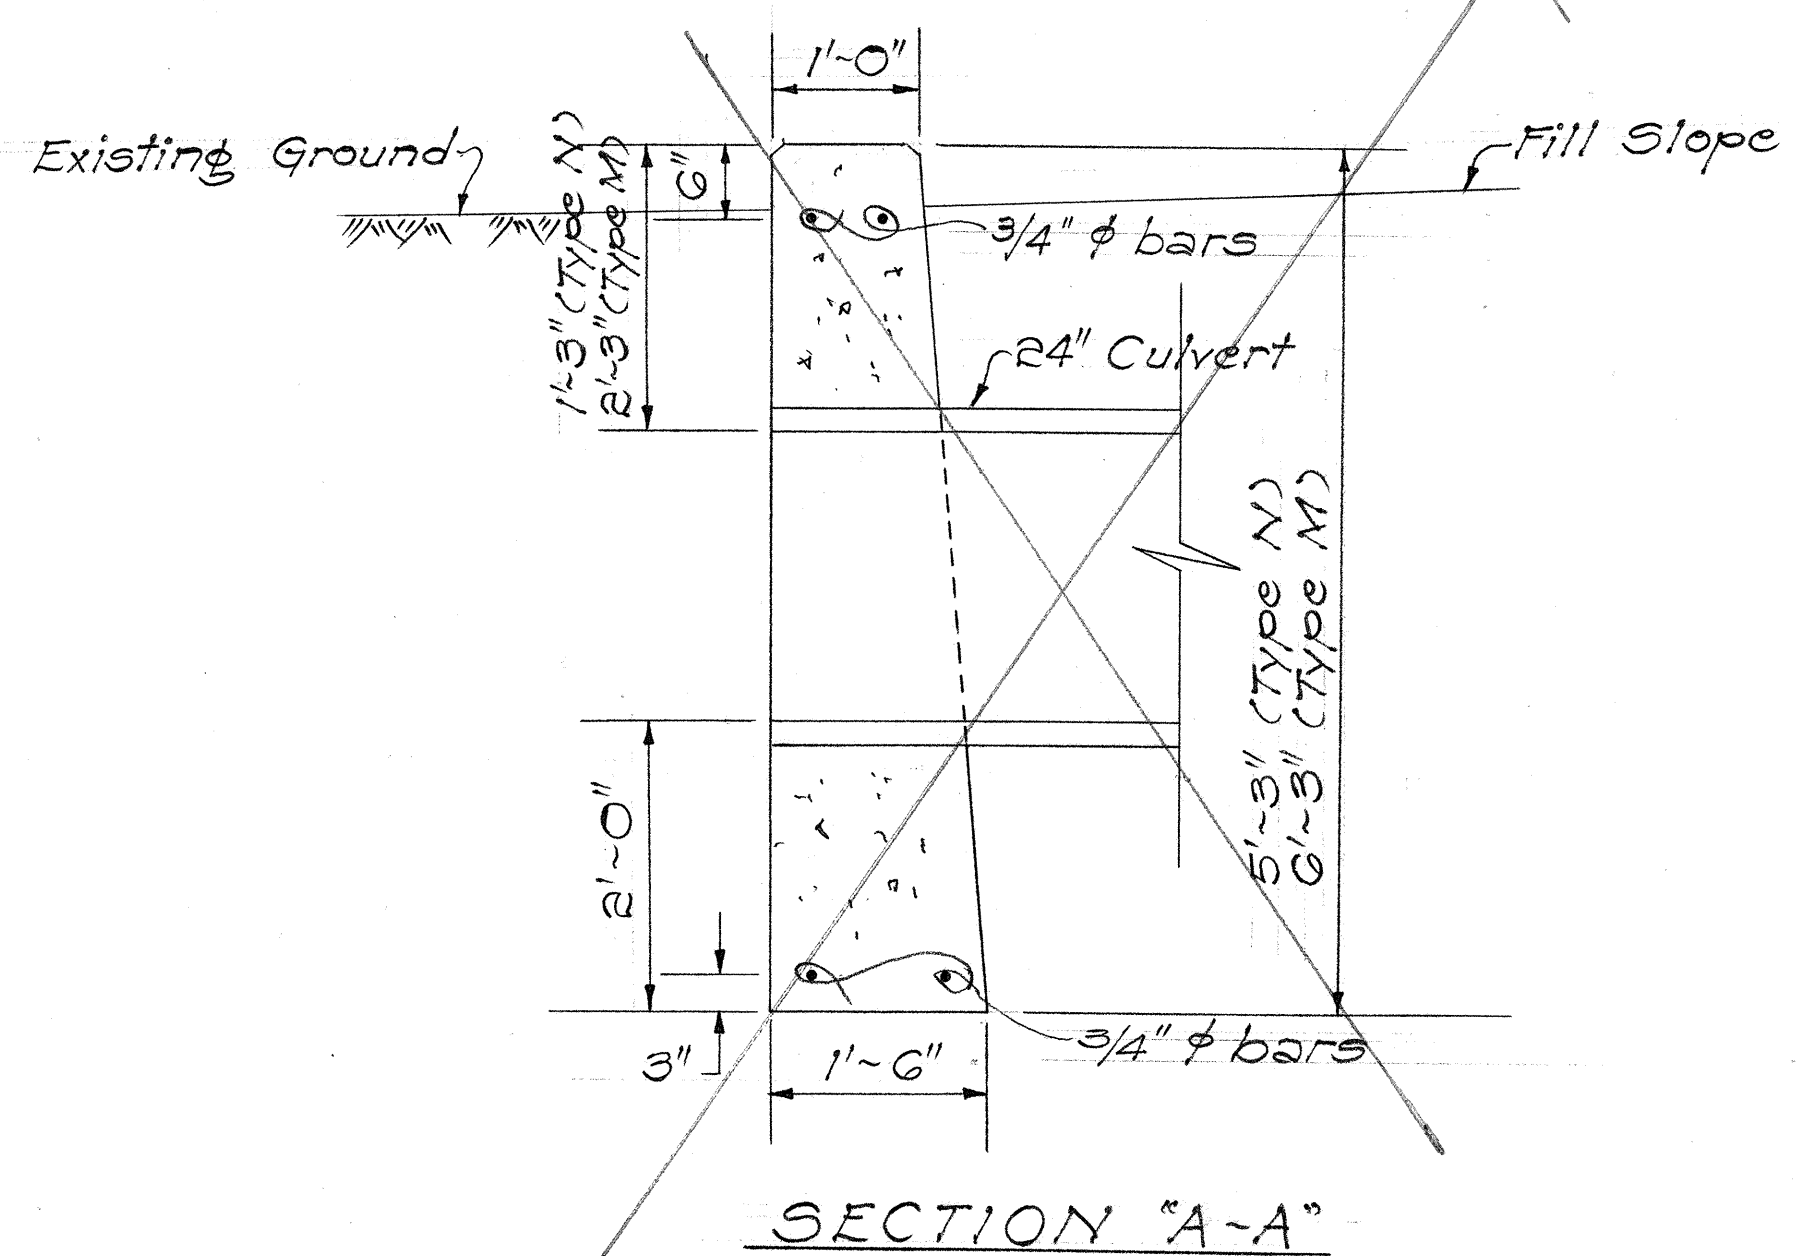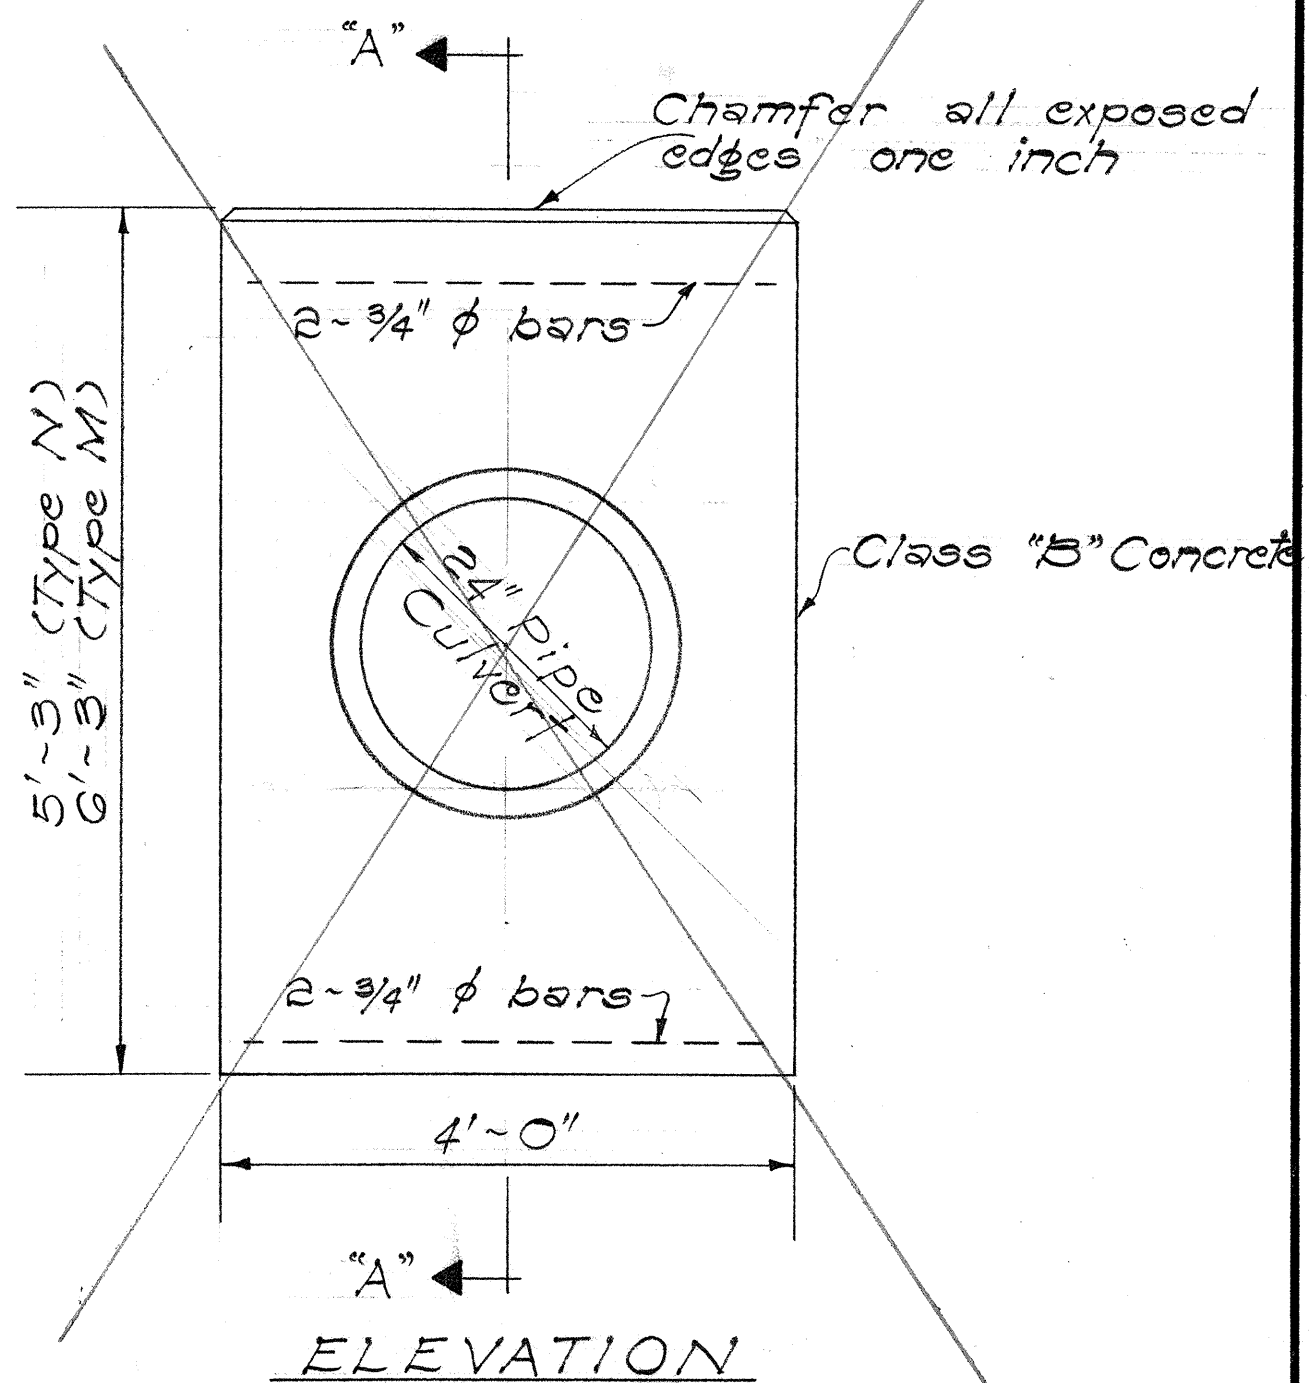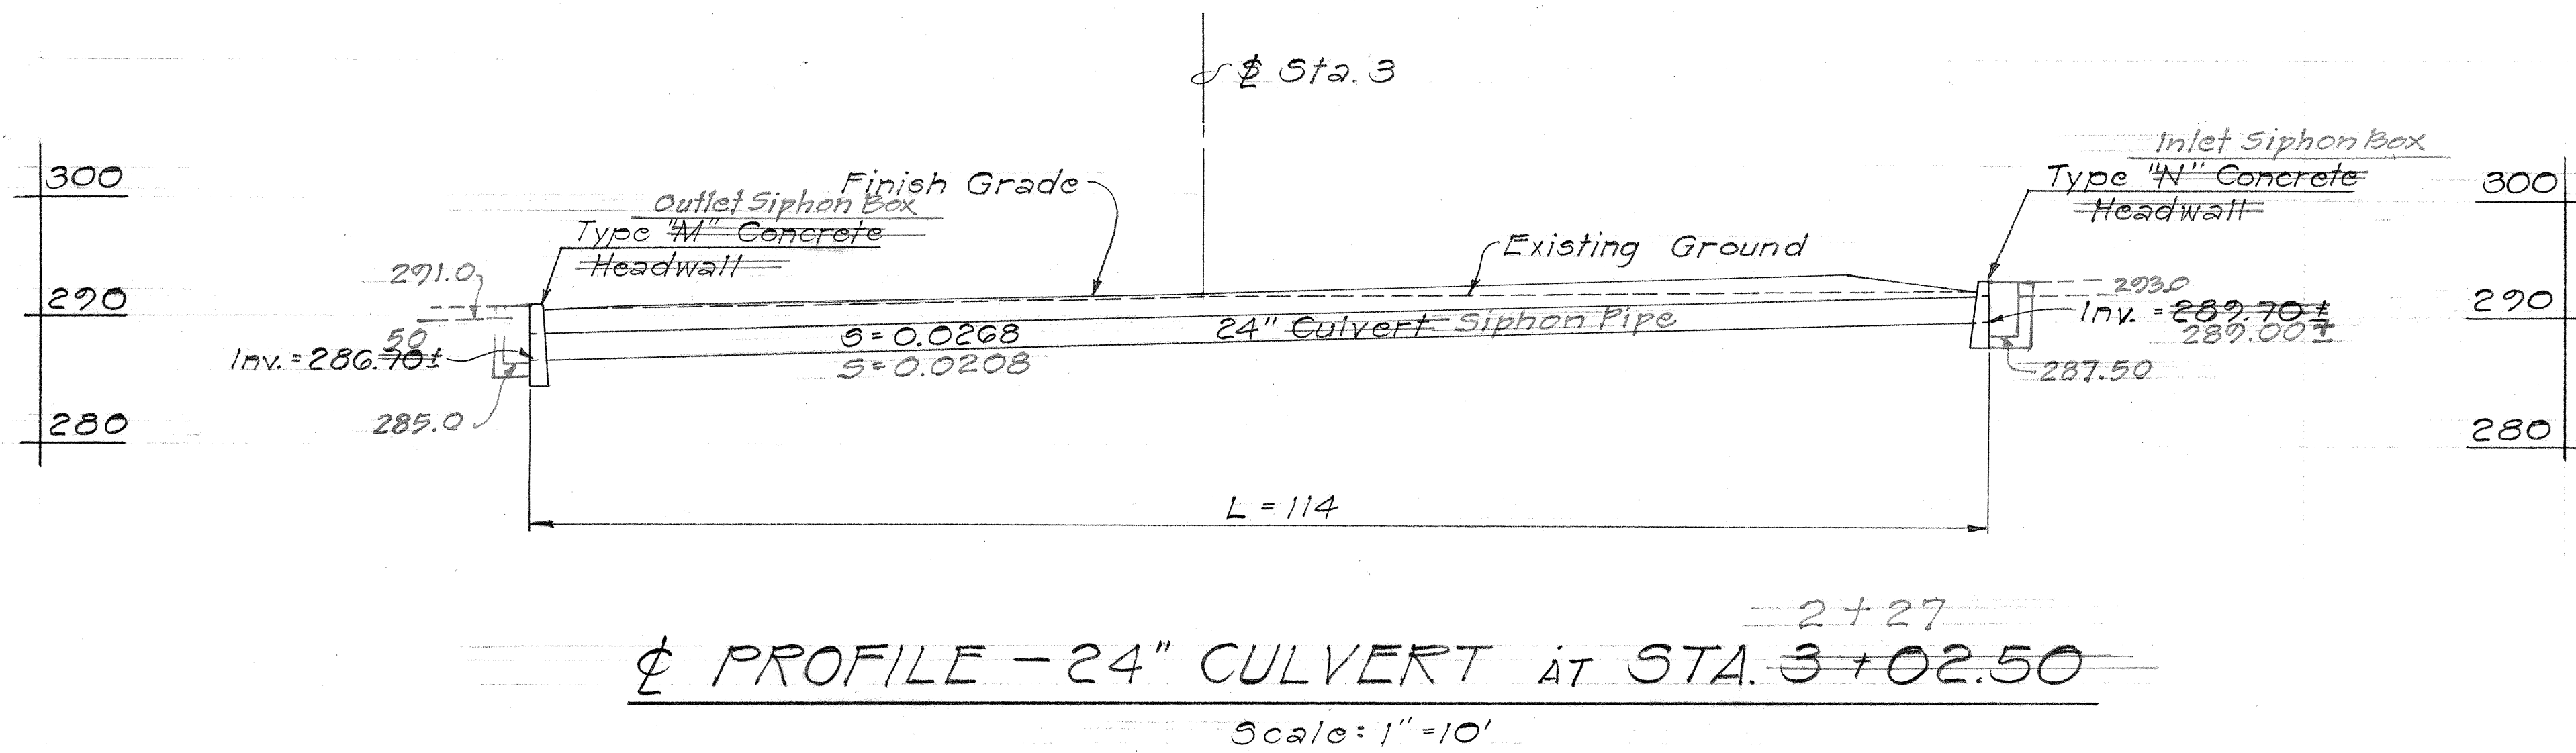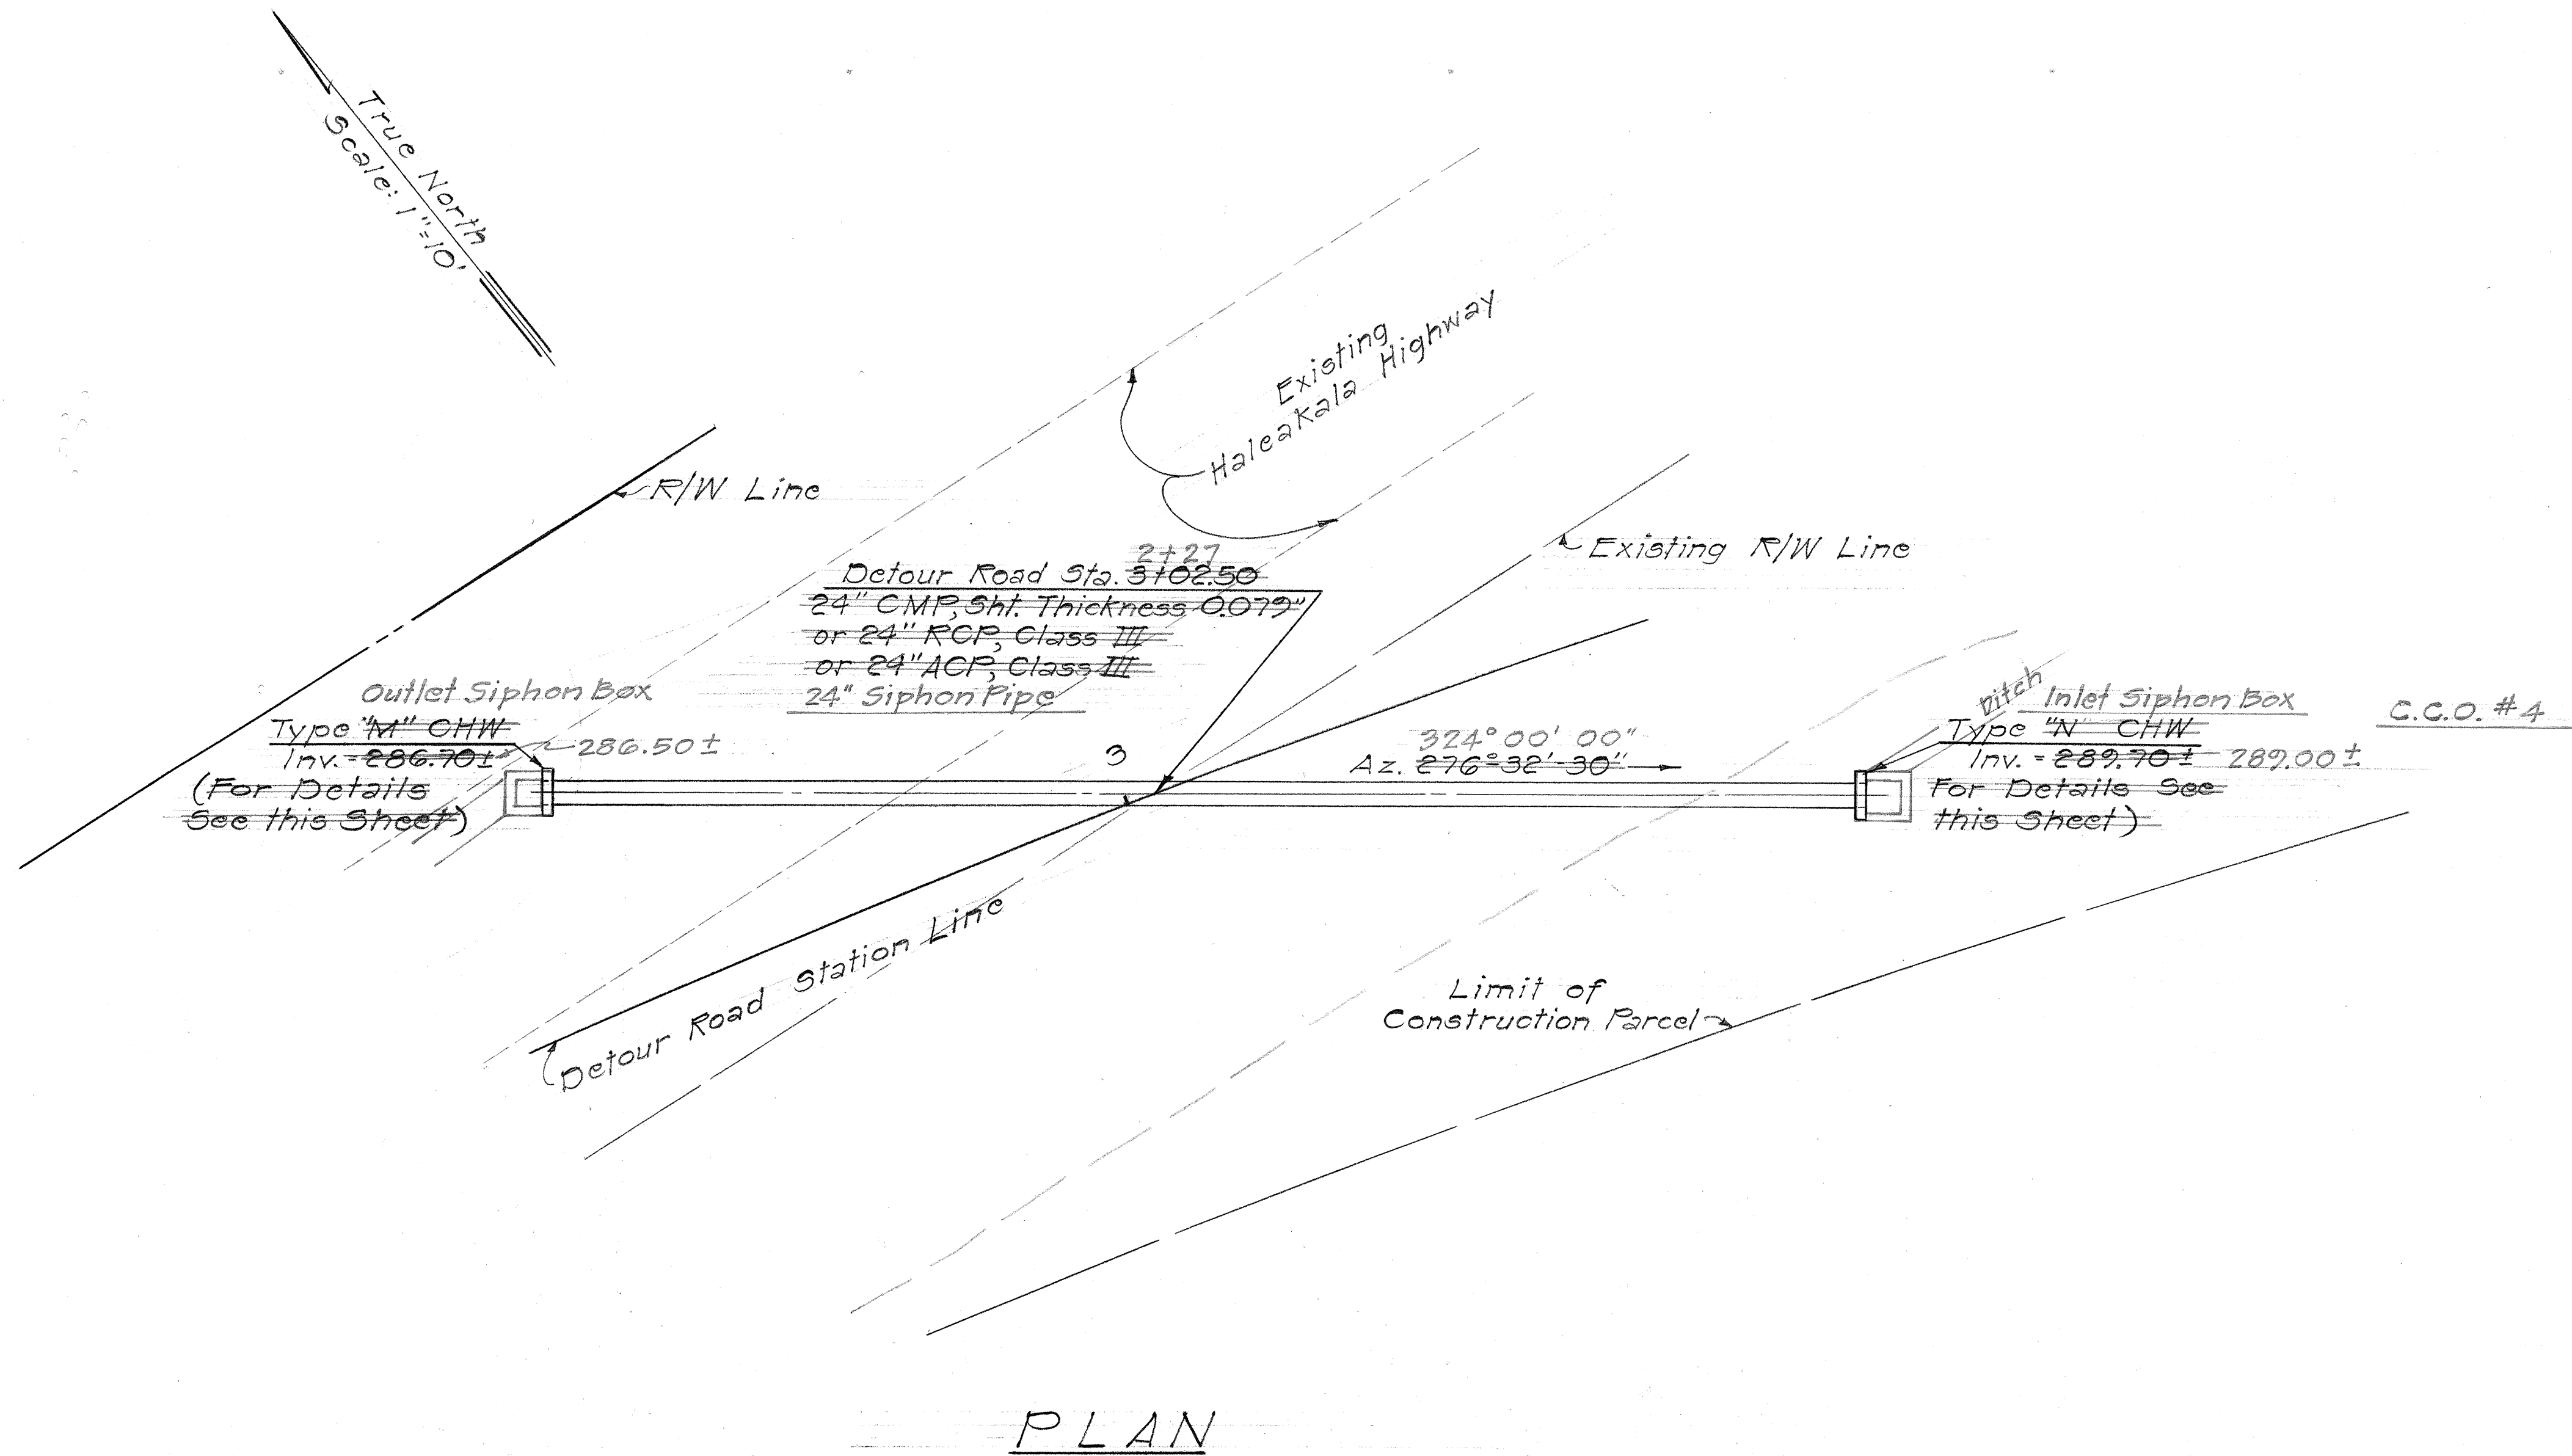


CONCRETE HEADWALL @ DETOUR RD.
STA. 3+02.50
Not to Scale

STATE OF HAWAII
DEPARTMENT OF TRANSPORTATION
HIGHWAYS DIVISION

IRRIGATION DETAILS
HALEAKALA HIGHWAY
Hana Highway to Vicinity
of Haliimaile Road
F.A.P. Proj. No. F-037-1 (7)
Scale: As Noted Date: Feb. 7, 1972
SHEET No. 12 OF 13 SHEETS




DATE	DESIGNED BY	CHECKED BY
NO.	NO.	NO.

FED. ROAD DIST. NO.	STATE	FED. AID PROJ. NO.	FISCAL YEAR	SHEET NO.	TOTAL SHEETS
HAWAII	HAW.	F-037-107	1972	37	113

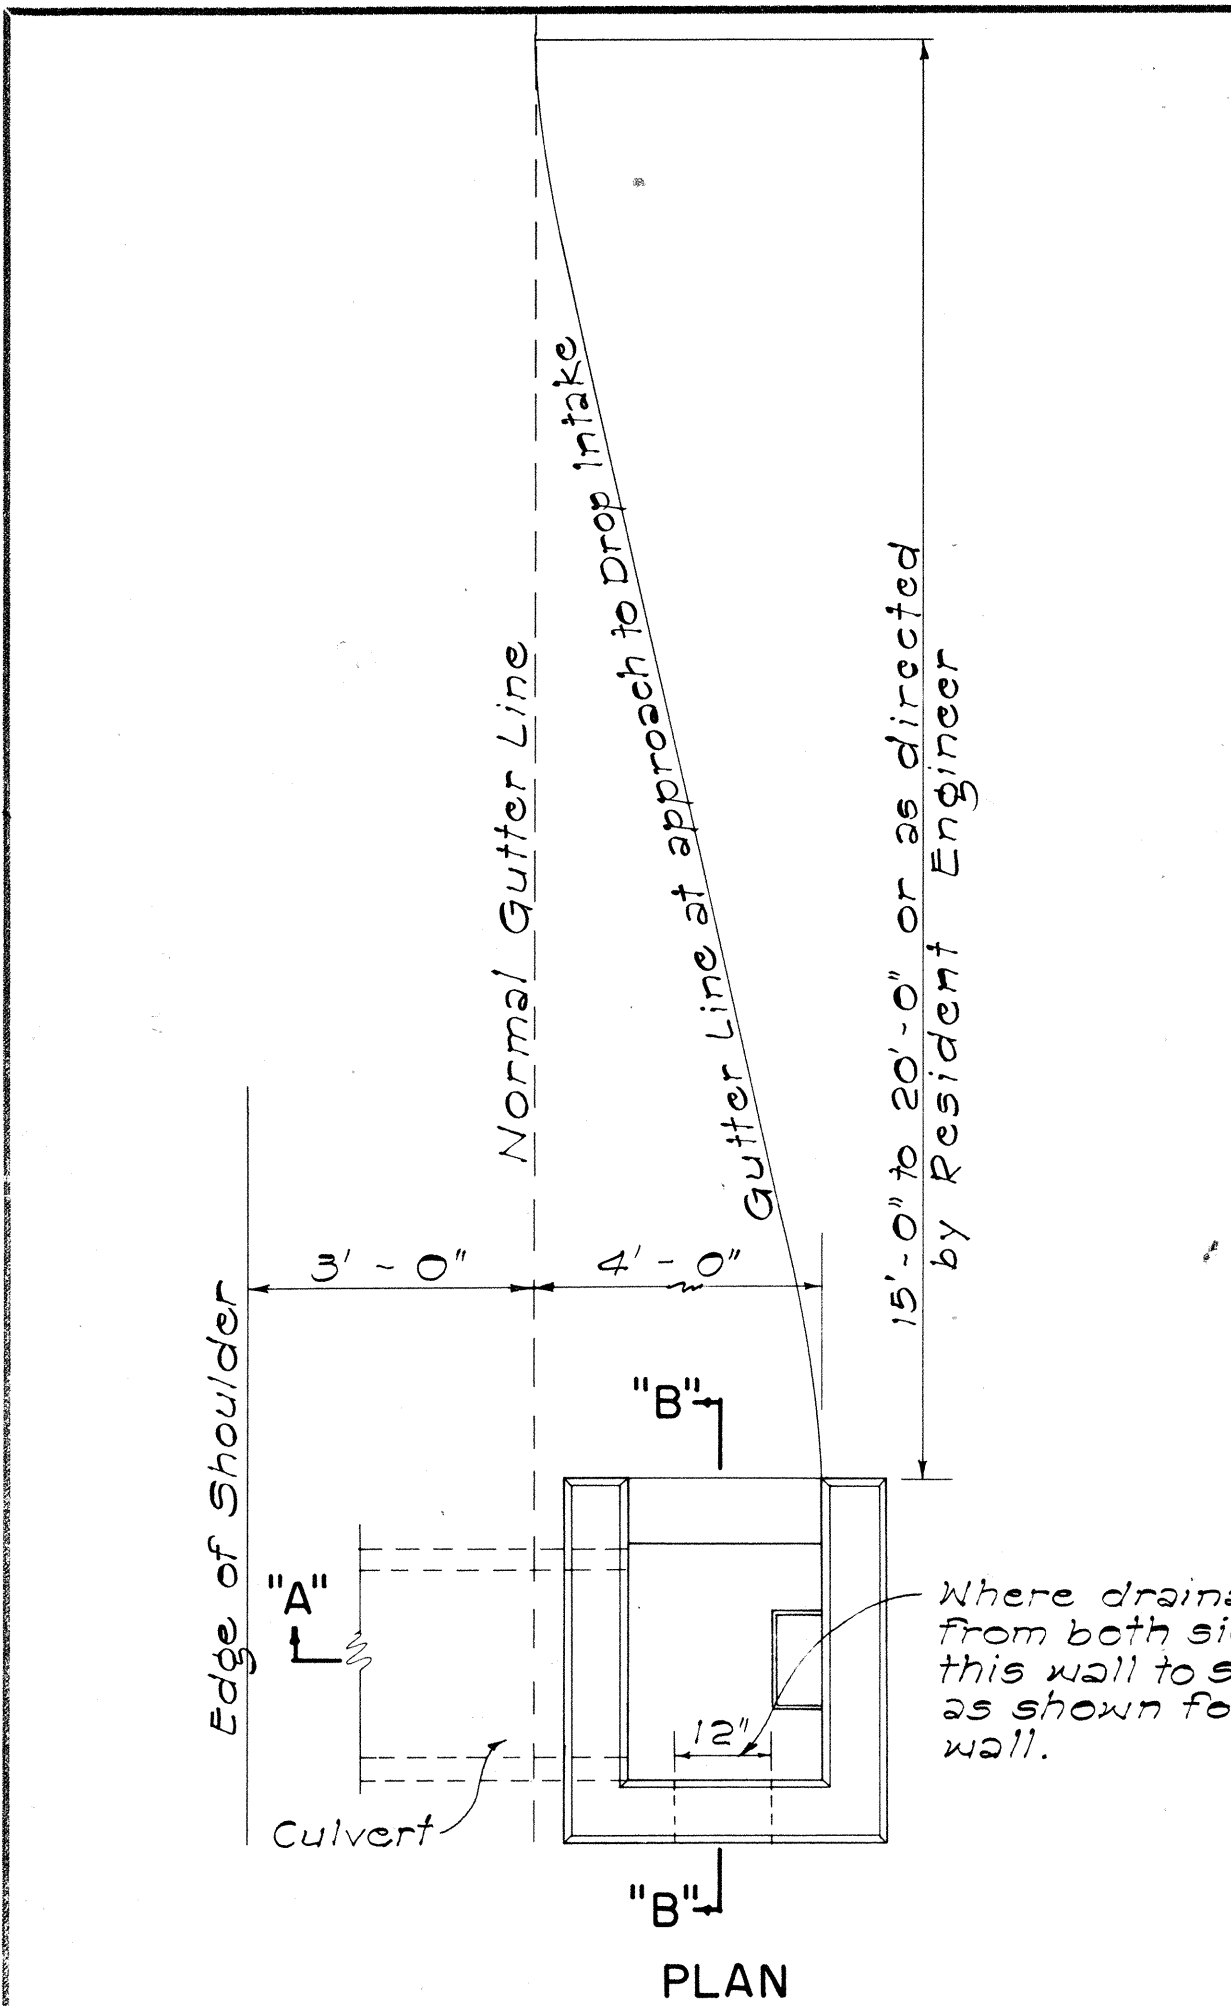

DATA - CONC. DROP INTAKE						Where Variable Equals
D	B	L	H	Cu. Yds.		
23"	18"	2'-5"	8"	1.41	4'-0"	
30"	24"	3'-0"	8"	1.72	5'-0"	
37"	30"	3'-7"	9"	2.32	5'-6"	
44"	36"	4'-2"	9"	2.73	6'-0"	
51"	42"	4'-9"	10"	3.54	6'-6"	
58"	48"	5'-4"	10"	4.01	7'-0"	



Note: Dimension "X" is assumed as 2'-4" in figuring the above quantities.

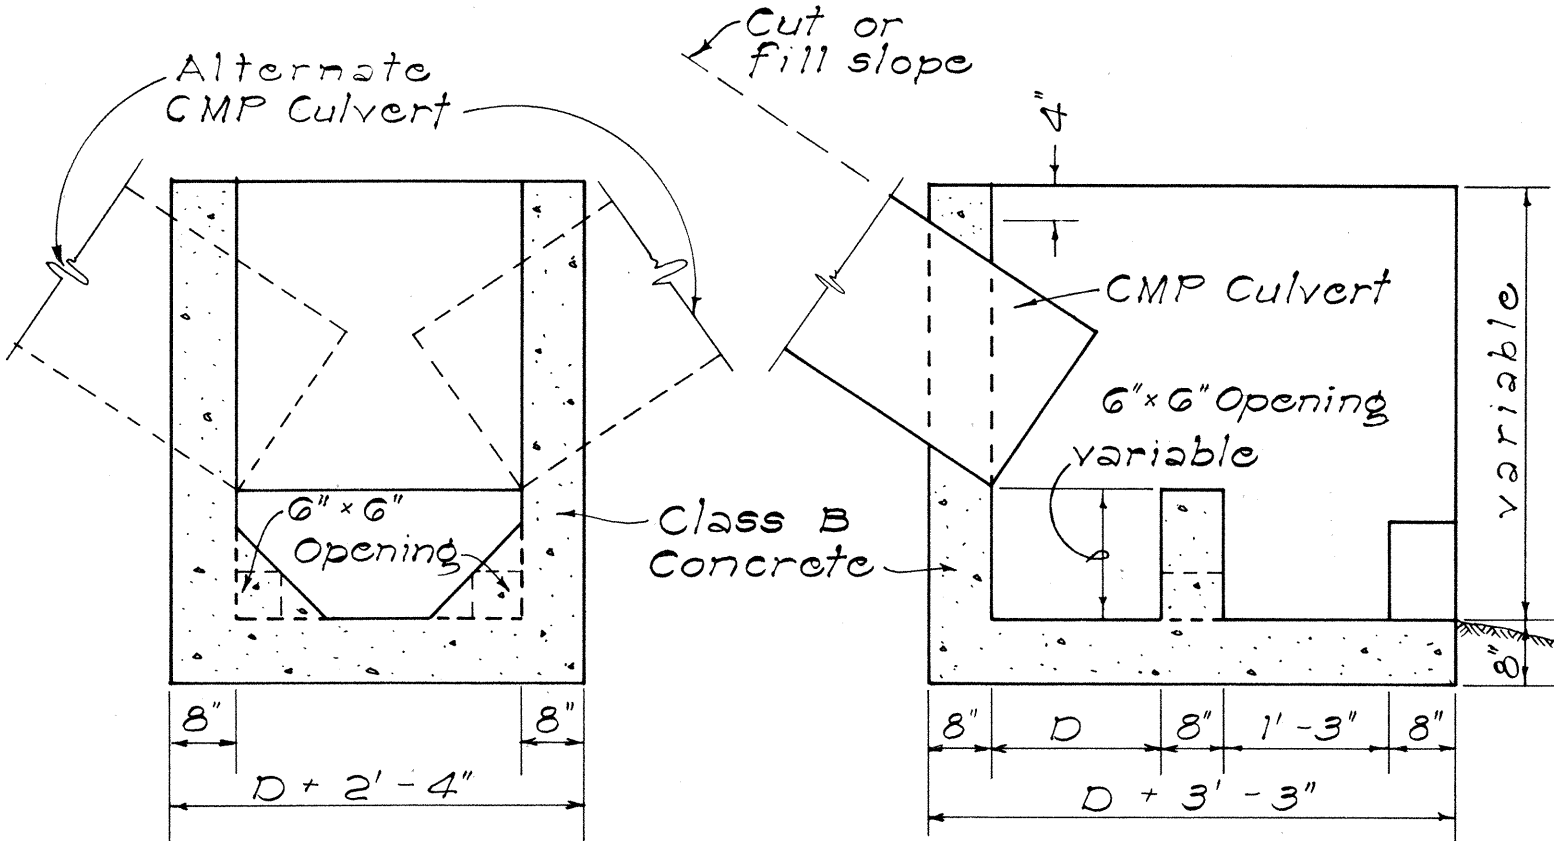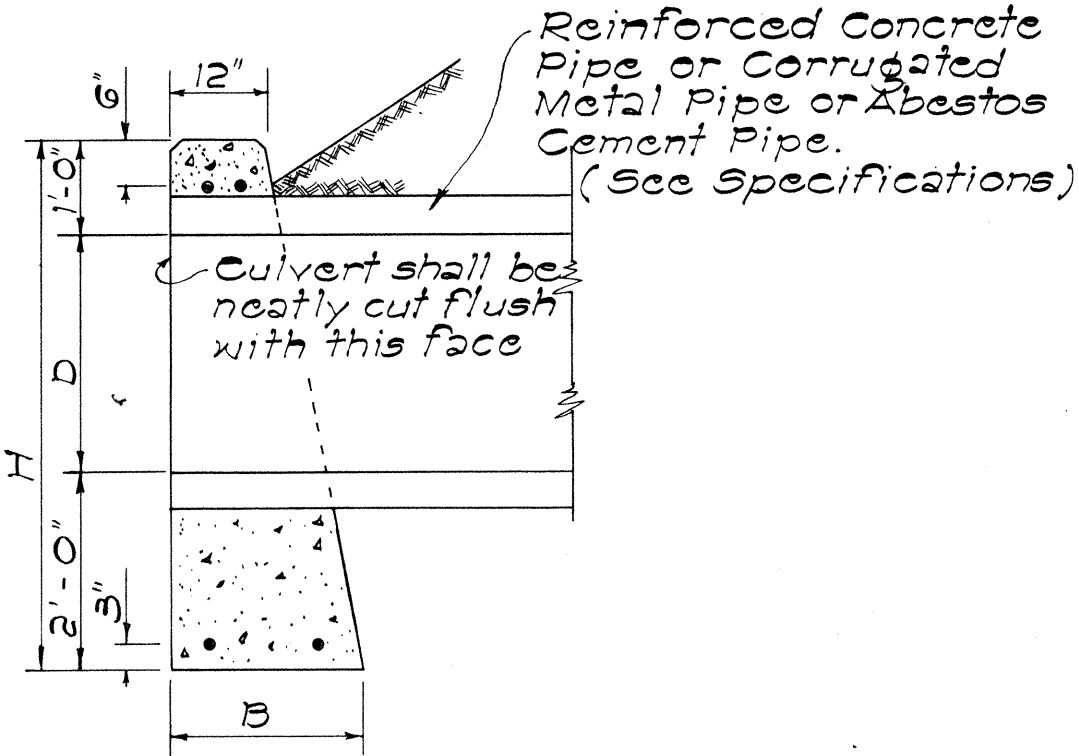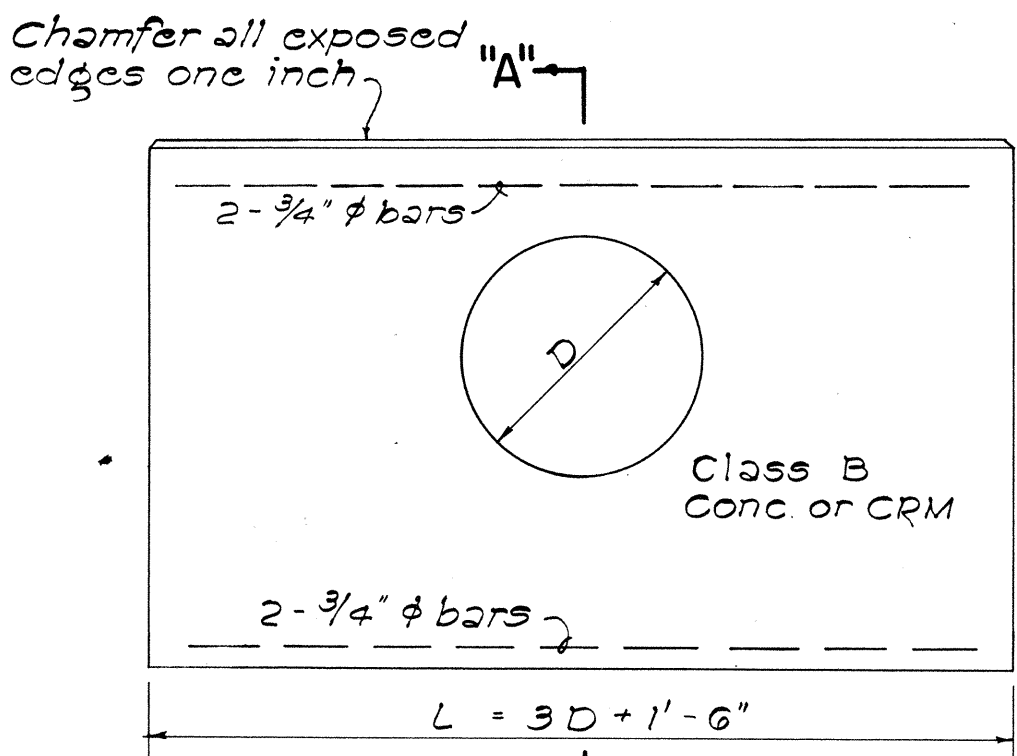


DATA FOR CONC. HEADWALL				Cl. B CONC. FOR R.C.P.	Cl. B CONC. FOR C.M.P.	Steel For One Headwall			
D	B	L	H	Cu. Yd.	Cu. Yd.	No. of Bars	Size	Length	Lbs.
18"	1'-6"	6'-0"	4'-6"	1.12	1.17	4	3/4"	5'-6"	33
24"	1'-6"	7'-0"	5'-0"	1.52	1.60	4	3/4"	7'-0"	42
30"	2'-0"	9'-0"	5'-6"	2.36	2.49	4	3/4"	8'-6"	51
36"	2'-0"	10'-6"	6'-0"	2.94	3.13	4	3/4"	10'-0"	60
42"	2'-6"	12'-0"	6'-6"	4.19	4.47	4	3/4"	11'-6"	69
48"	2'-6"	13'-6"	7'-0"	5.01	5.36	4	3/4"	13'-0"	78

DATA - MASONRY HEADWALL				CRM FOR R.C.P.		CRM FOR C.M.P.	
D	B	L	H	Cu. Yd.		Cu. Yd.	
18"	1'-6"	6'-0"	4'-6"	1.24		1.29	
24"	2'-0"	7'-6"	5'-0"	1.83		1.92	
30"	2'-6"	9'-0"	5'-6"	2.56		2.70	
36"	2'-6"	10'-6"	6'-0"	3.45		3.66	

DETAIL OF HEADWALL
Scale: 1/2" = 1'-0"

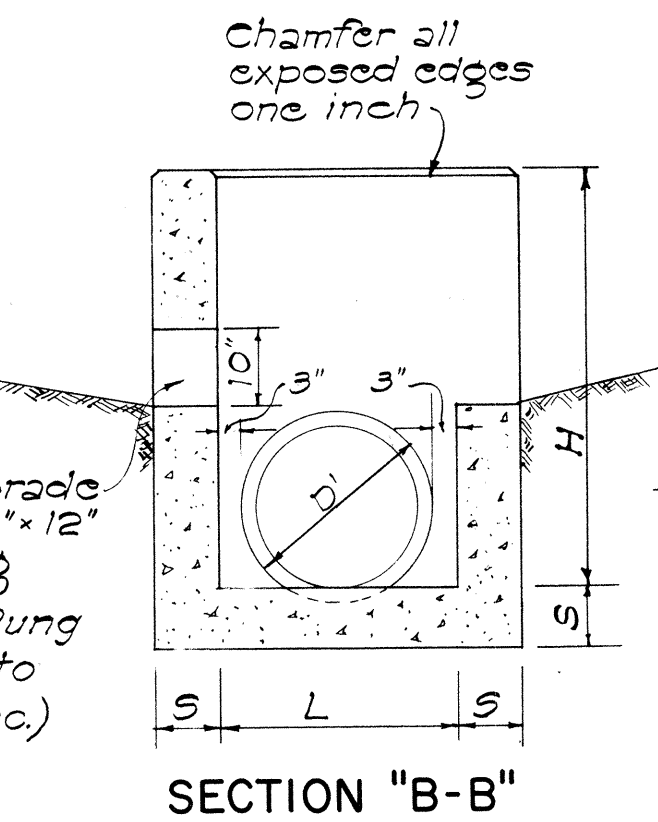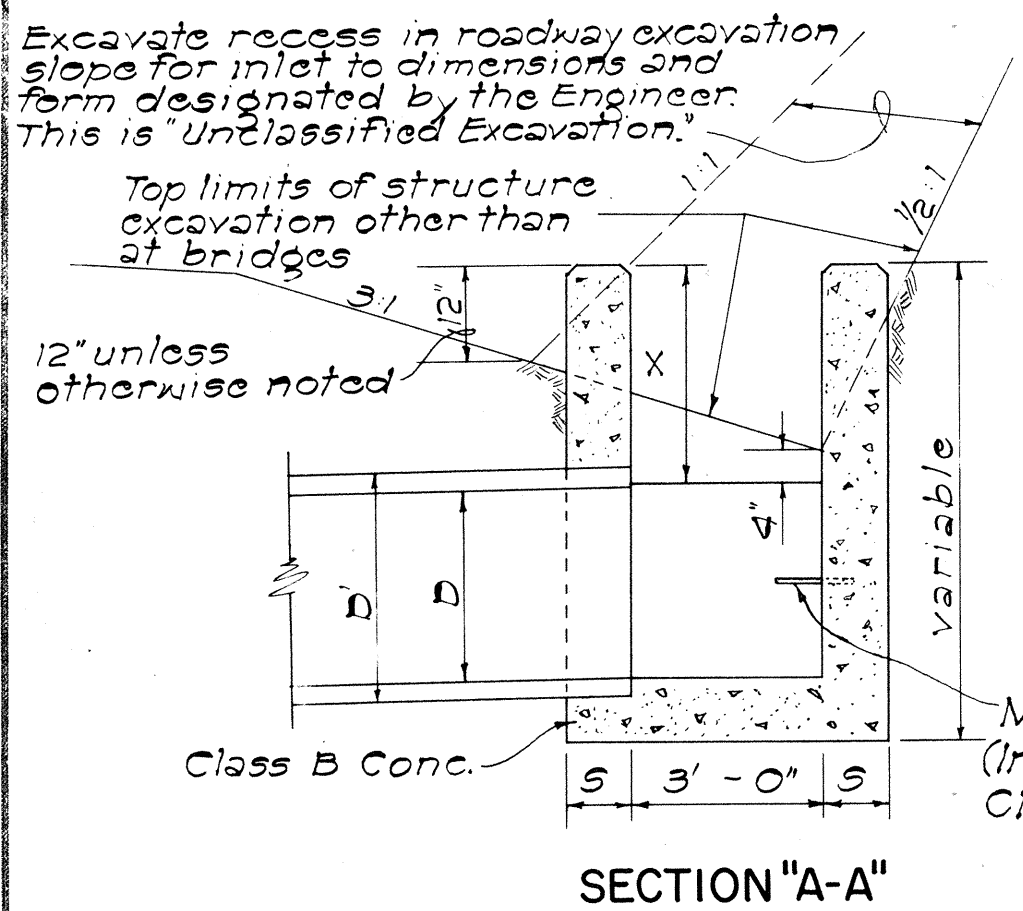


Note: When subgrade is below top of jacket, it shall be fully compacted to this line and then re-excavated/struc. exc. to proper subgrade. This surface shall be rolled again.

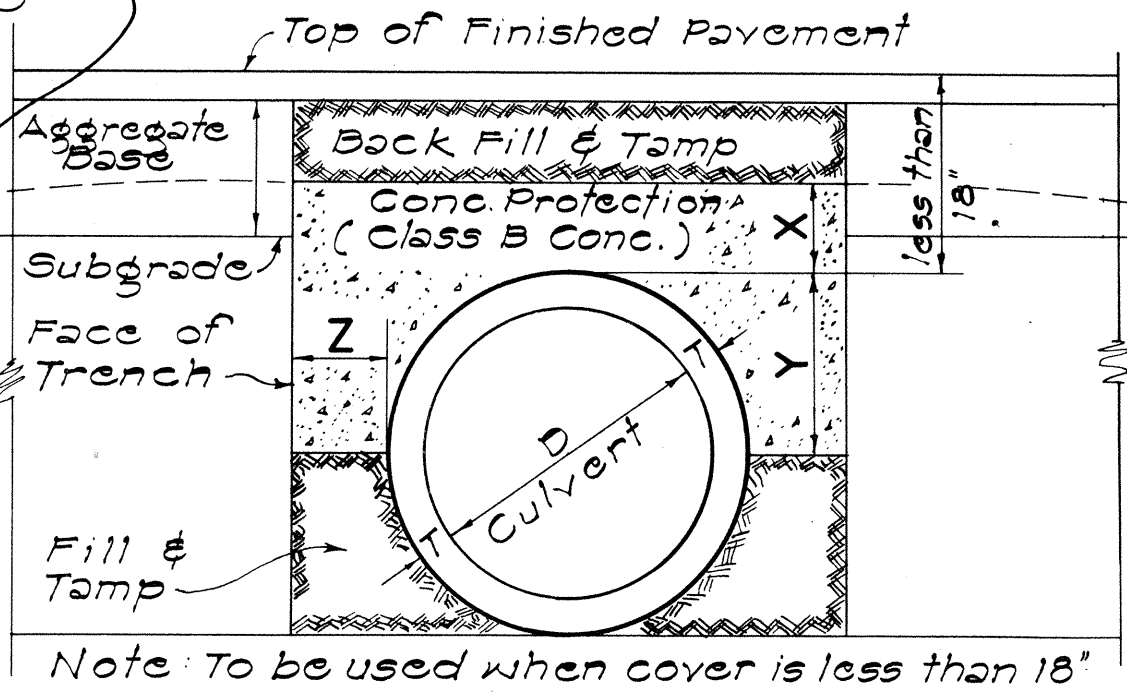

DATA FOR CONCRETE PROTECTION OVER CULVERTS		
X	Y	Z
6" for 18" D		Z must be from pipe to face of trench
7" for 24" D		
8" for 30" D		
9" for 36" D		
10" for 42" D		
11" for 48" D		
12" for 54" D		

SECT. OF CULVERT WITH CONC. PROTECTION
Scale: 1" = 1'-0"

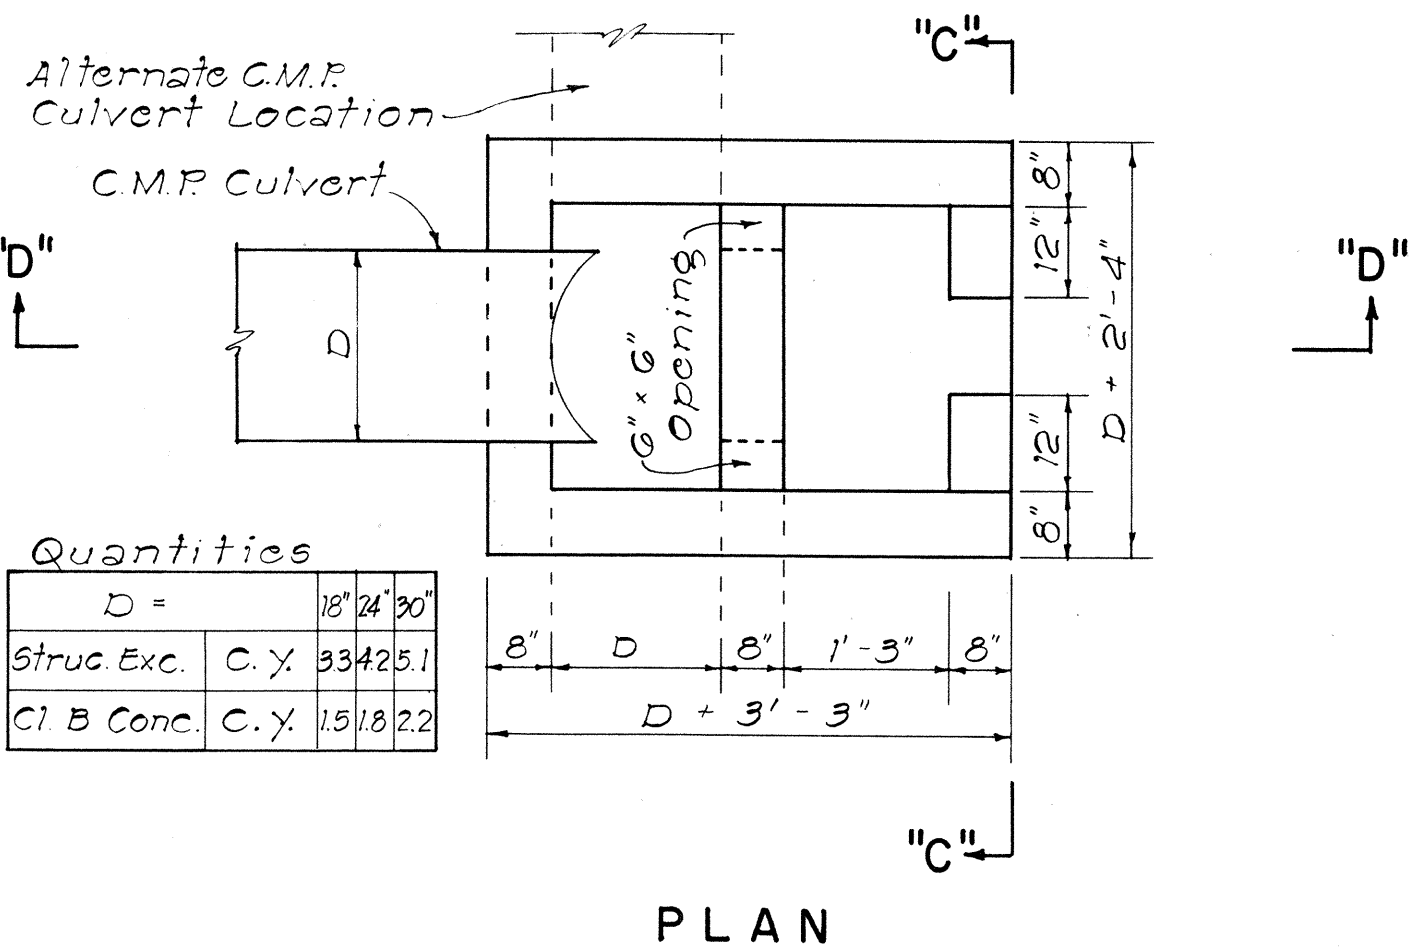

DETAILS OF CONC. DROP BOX AT
OUTLET OF CULVERT PIPE
NOT TO SCALE

Quantities		
D =		18" 24" 30"
Struc. Exc. C.Y.	33	42
Cl. B Conc. C.Y.	15	18

APPROVAL RECOMMENDED:
HYDRAULIC DESIGN ENGINEER
12-17-69
DATE

APPROVED:
ASSISTANT CHIEF, ENGINEERING
12-17-69
DATE

NO.	REVISION	APPROVED BY	DATE

STATE OF HAWAII
DEPARTMENT OF TRANSPORTATION
HIGHWAYS DIVISION
STANDARD DETAILS
DROP INTAKE, HEADWALL &
CONCRETE PROTECTION

Scale: As Noted
Date: Aug. 1967
SHEET No. 13 OF 13 SHEETS
DH 10

DATE	
SURVEY PLOTTED BY	
DRAWN BY	
DESIGNED BY	
CHECKED BY	
NOTE BOOK	
No.	

- DETAIL OF CONCRETE DROP INTAKE
Scale: 1/2" = 1'-0"
- GENERAL NOTES
- Culvert shall enter and leave Drop Intake from any position and in the direction indicated by the plans or ordered by the Engineer.
 - D shall be the maximum outside dimension of the culvert at the Drop Intake wall.
 - Manhole Rungs (16" o.c.) are required when "H" is greater than 4 feet 6 inches. Only one rung (12 inches from the bottom) is required if "H" is 4 feet 6 inches or less. Manhole Rungs may be placed at any location as ordered by the Engineer.