
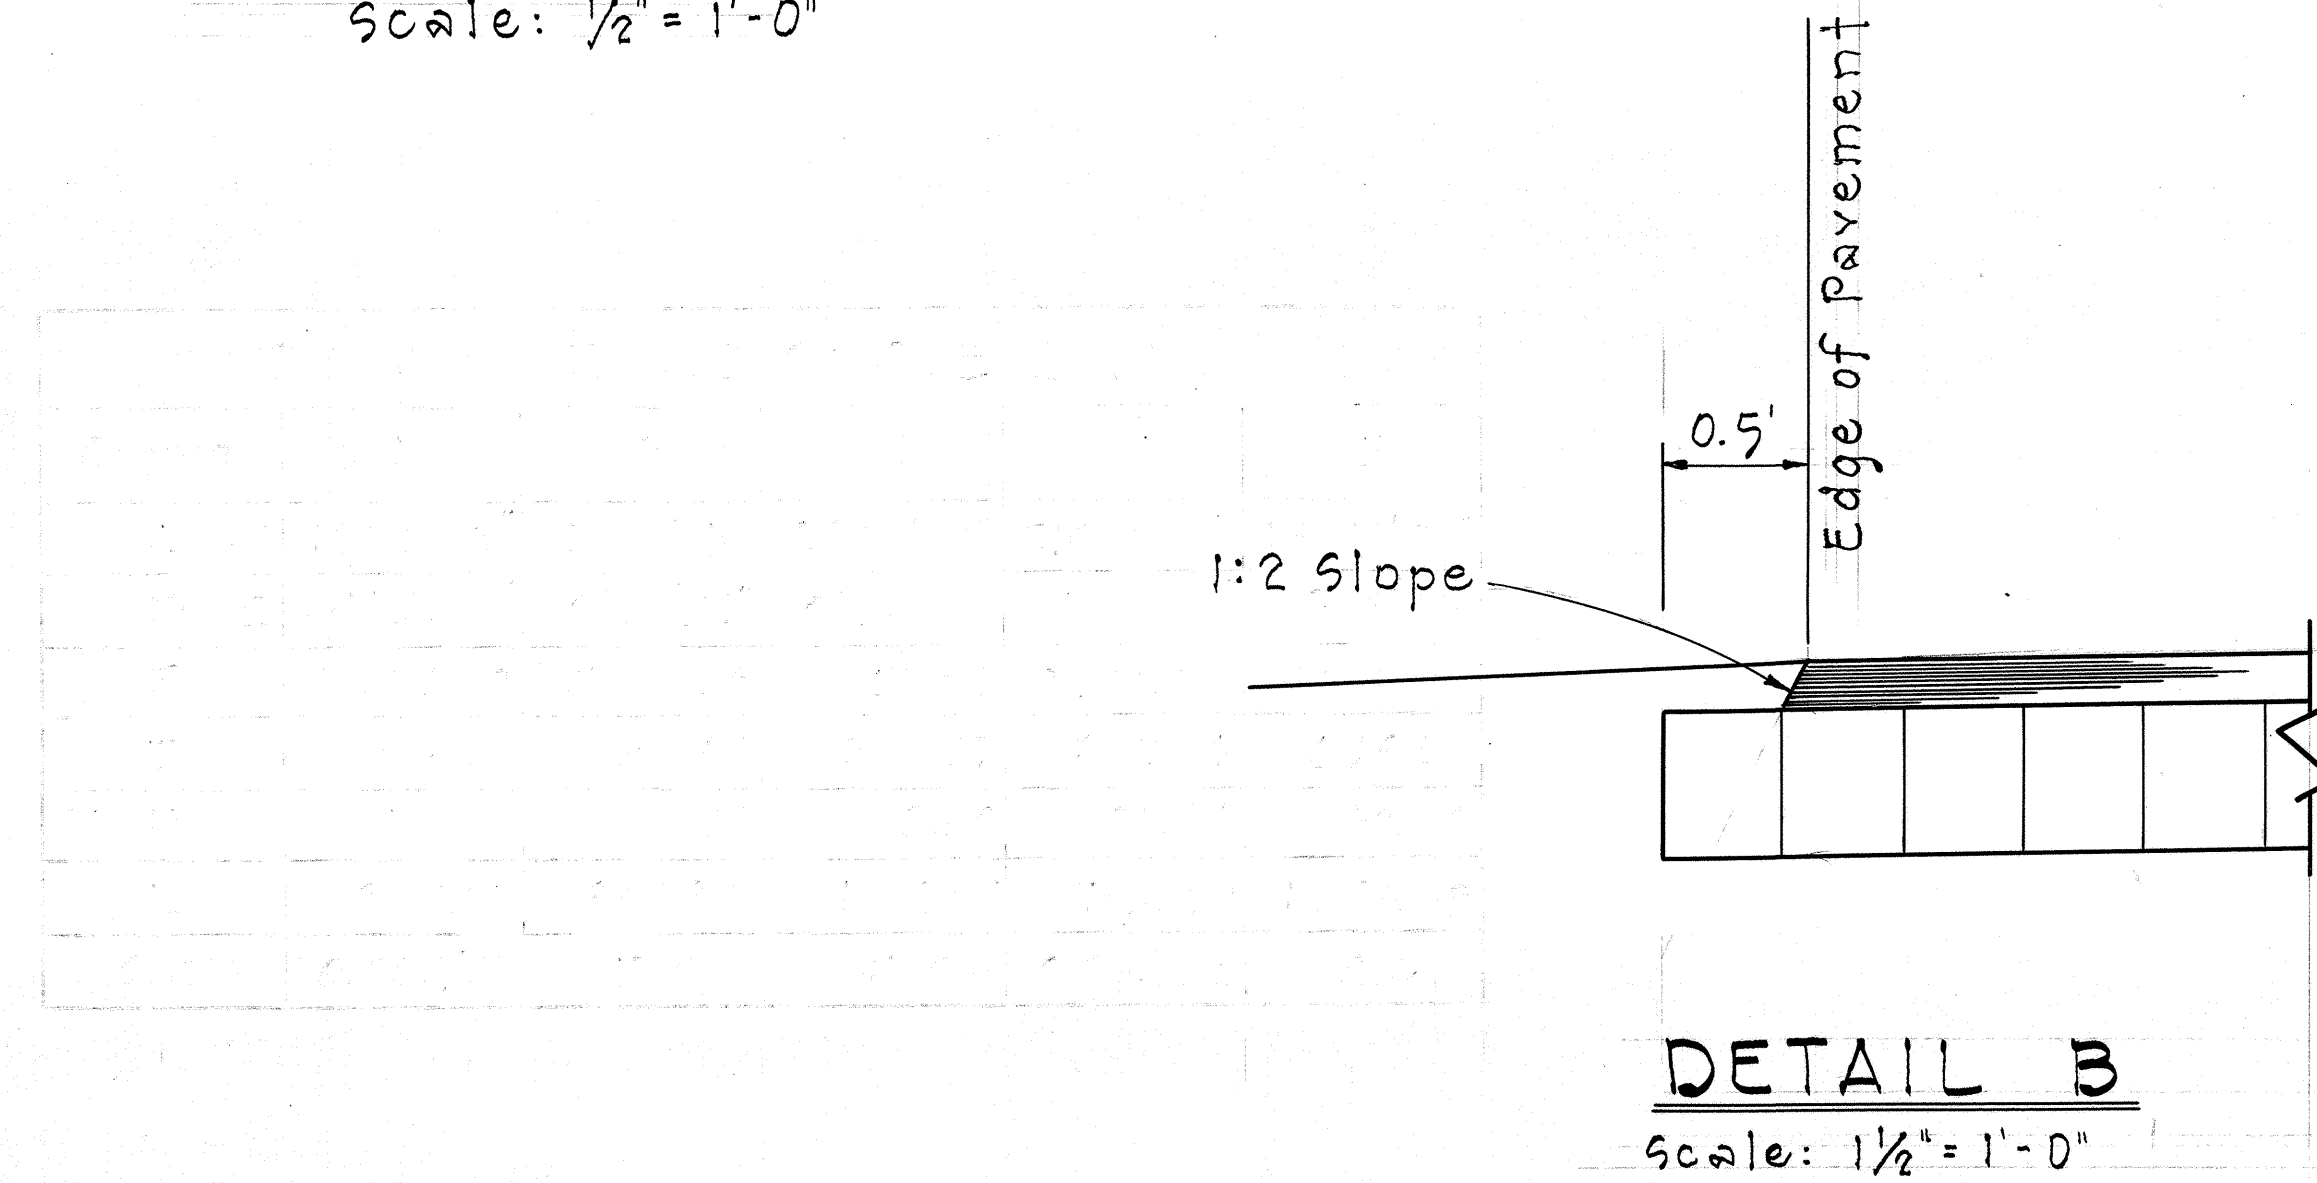
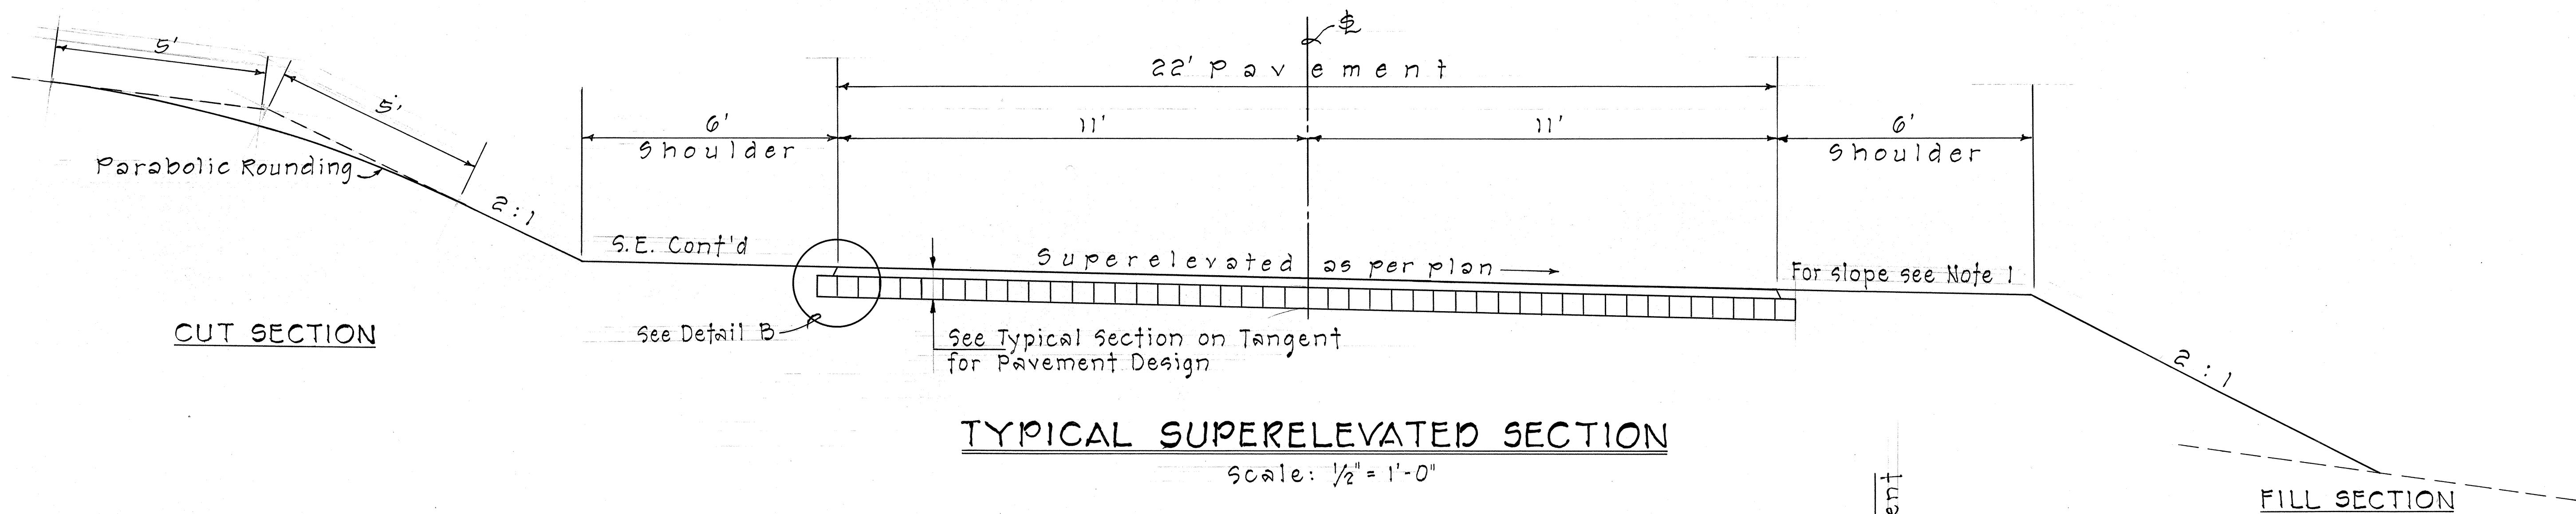


FED. ROAD DIST. NO.	STATE	FED. AID PROJ. NO.	FISCAL YEAR	SHEET NO.	TOTAL SHEETS
HAWAII	HAW.	F-037-1(7)	1972	3	113

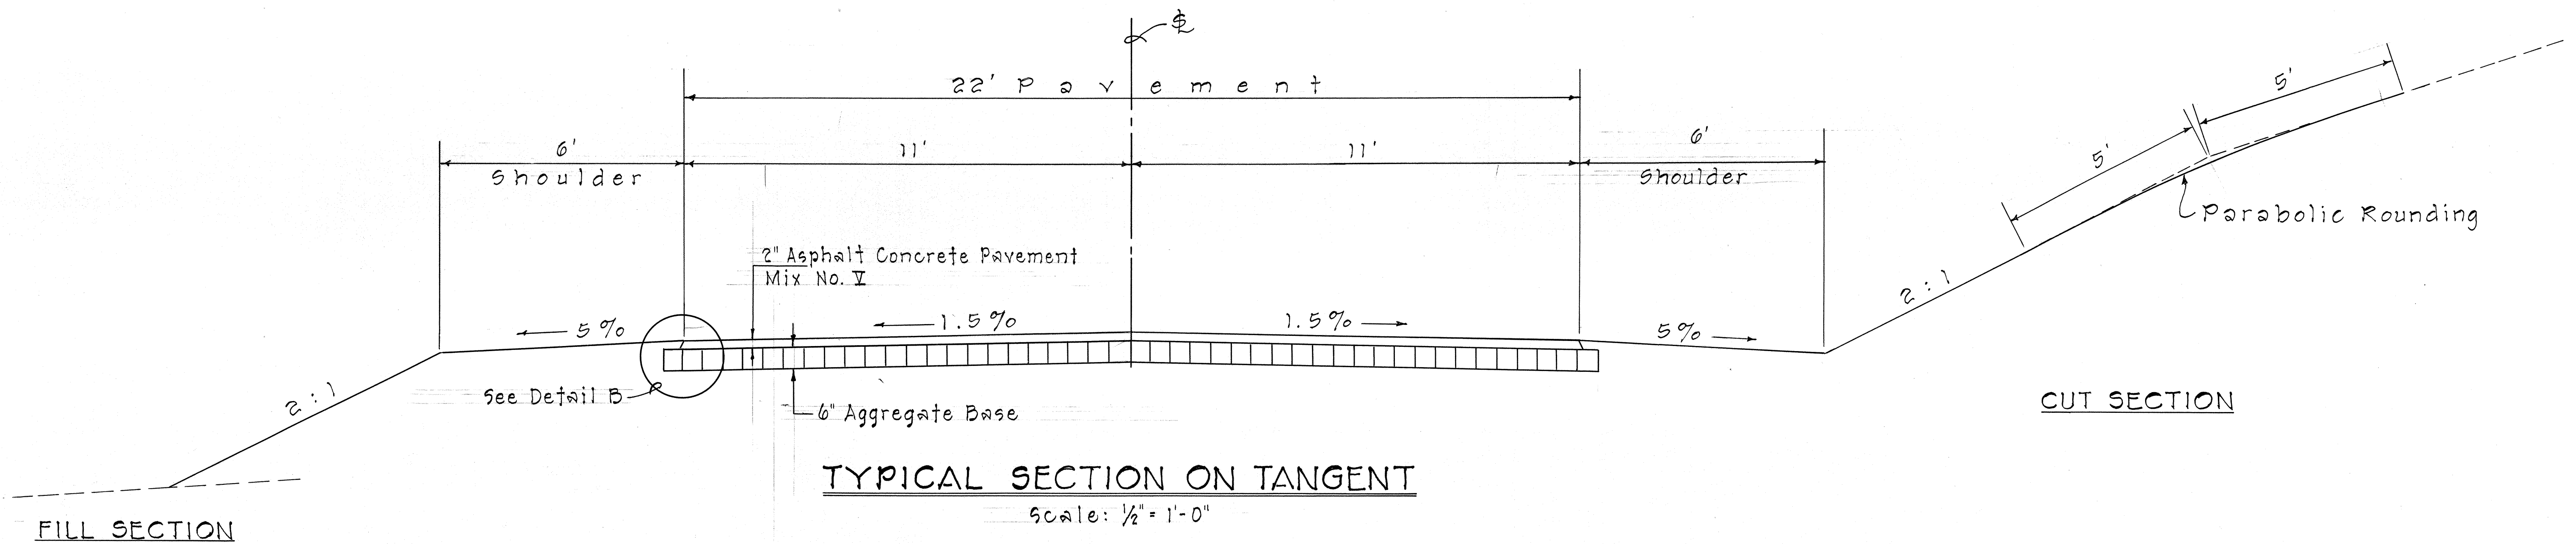


STATE OF HAWAII
DEPARTMENT OF TRANSPORTATION
HIGHWAYS DIVISION
TYPICAL SECTIONS
DETOUR ROAD
HALEAKALA HIGHWAY
PROJECT NO. F-037-1(7)
Scale: As Noted
SHEET No. 2 OF 3 SHEETS

SURVEY PLOTTED BY	DATE
DRAWN BY	
DESIGNED BY	
QUANTITIES BY	
CHECKED BY	
ORIGINAL PLAN	
NOTE BOOK	
No.	


FED. ROAD DIST. NO.	STATE	FED. AID PROJ. NO.	FISCAL YEAR	SHEET NO.	TOTAL SHEETS
HAWAII	HAW.	F-037-1(7)	1972	4	113

February 7, 1972

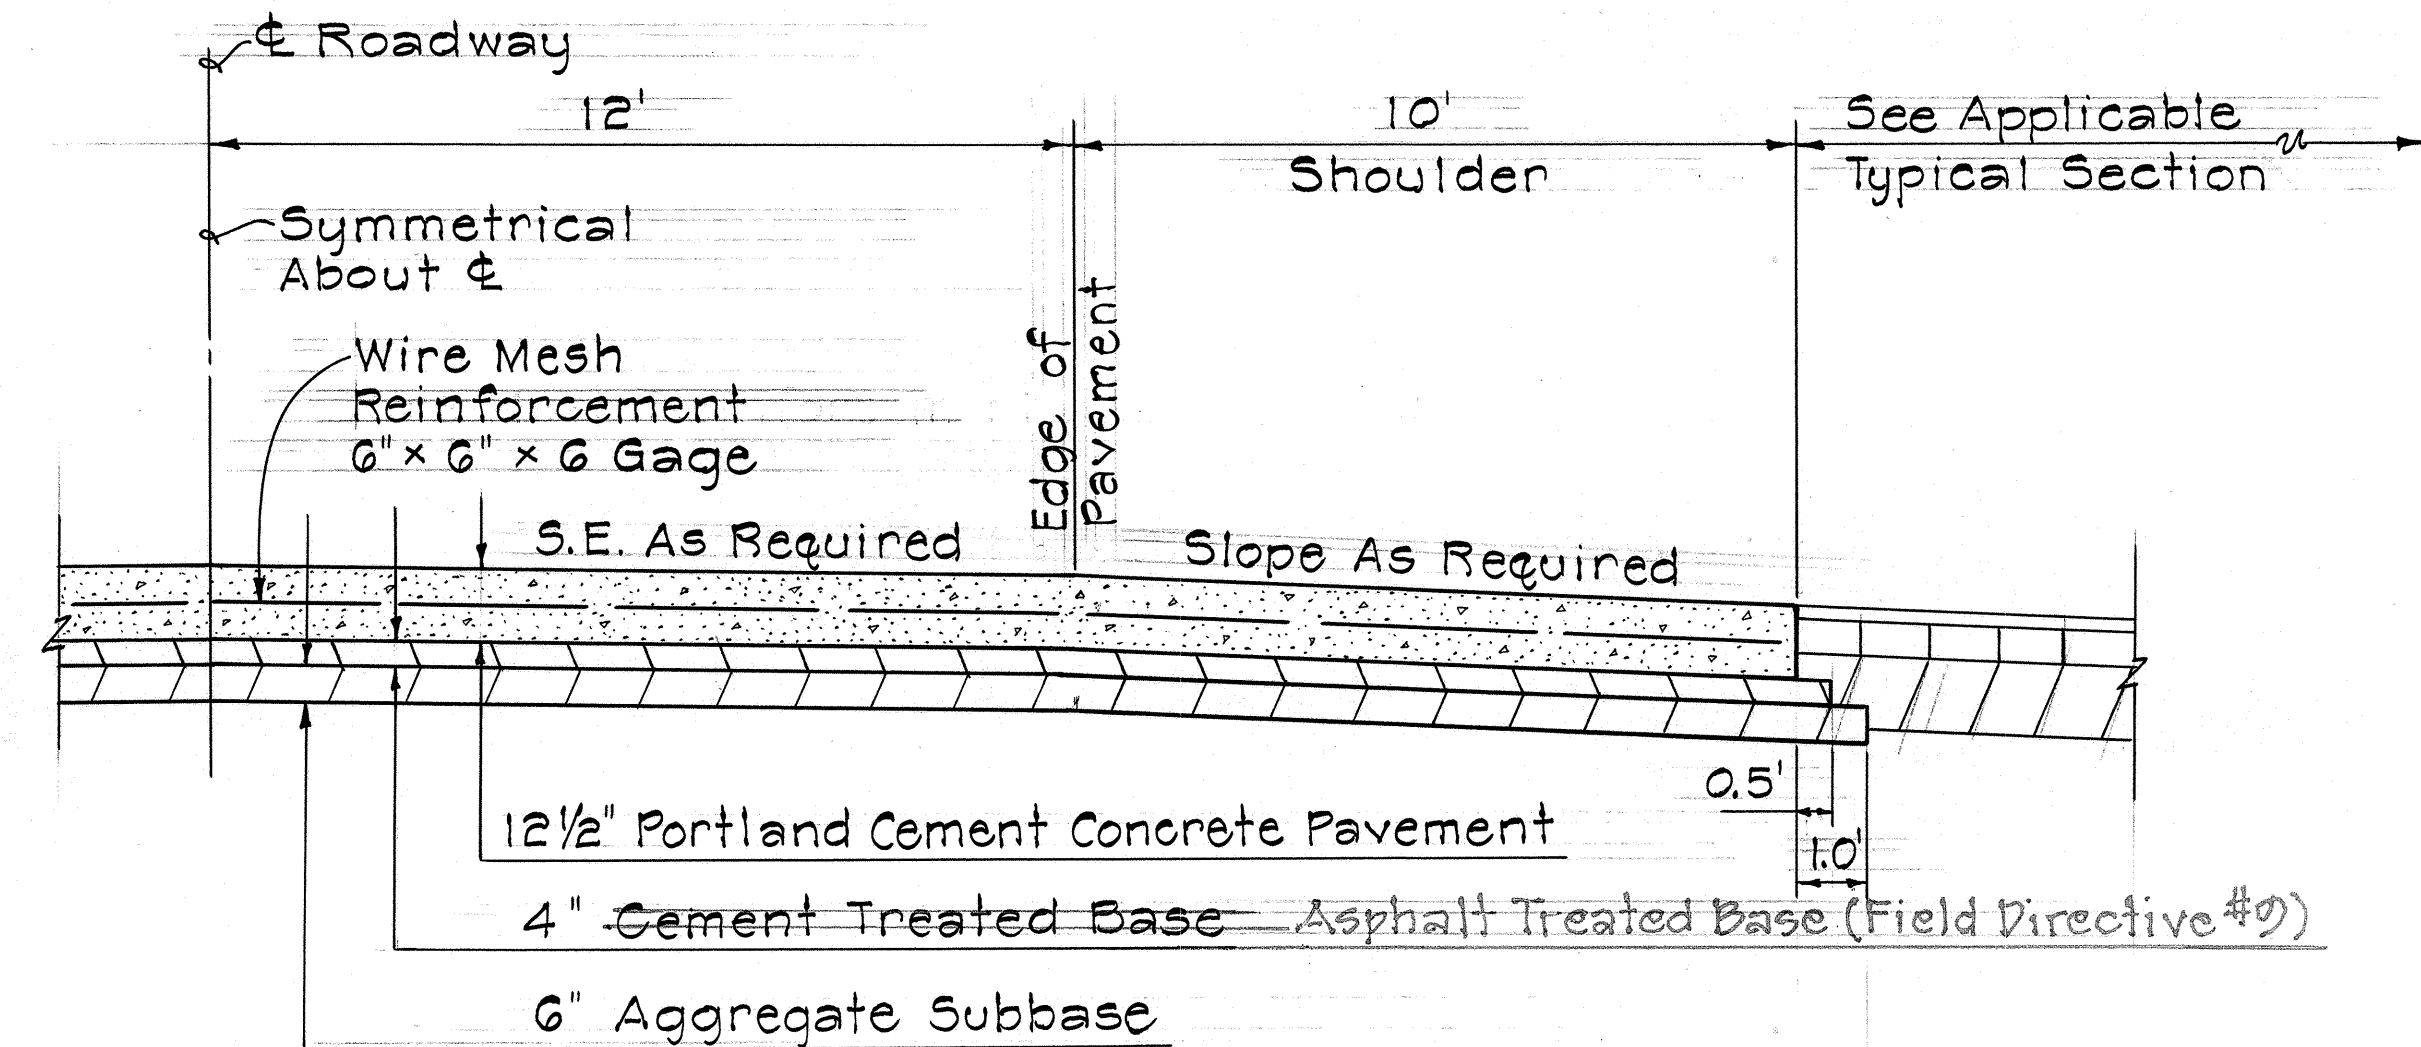


TRACTOR CROSSING

Scale: 3/8" = 1'-0"

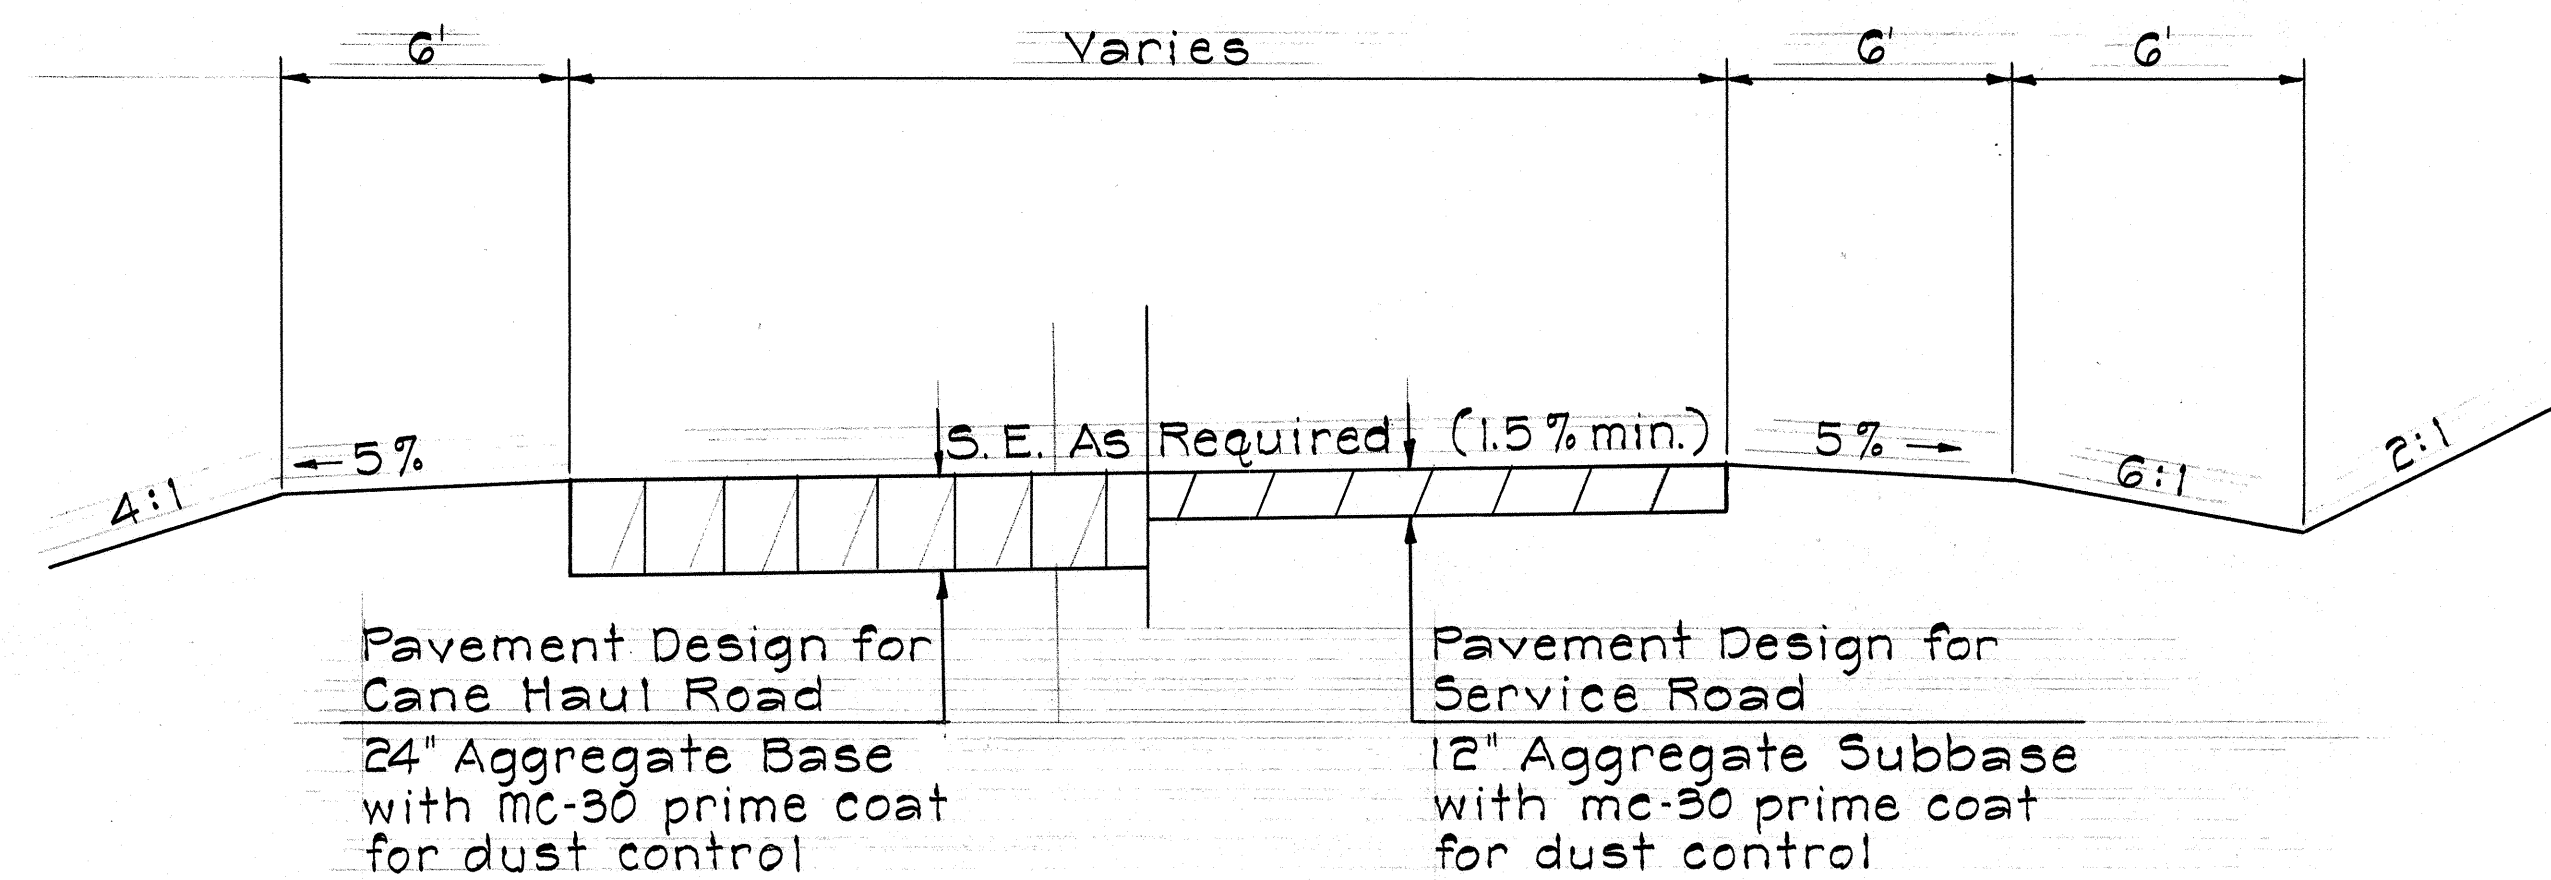


TYPICAL SECTION CANE HAUL AND SERVICE ROADS

Scale: 1/4" = 1'-0"

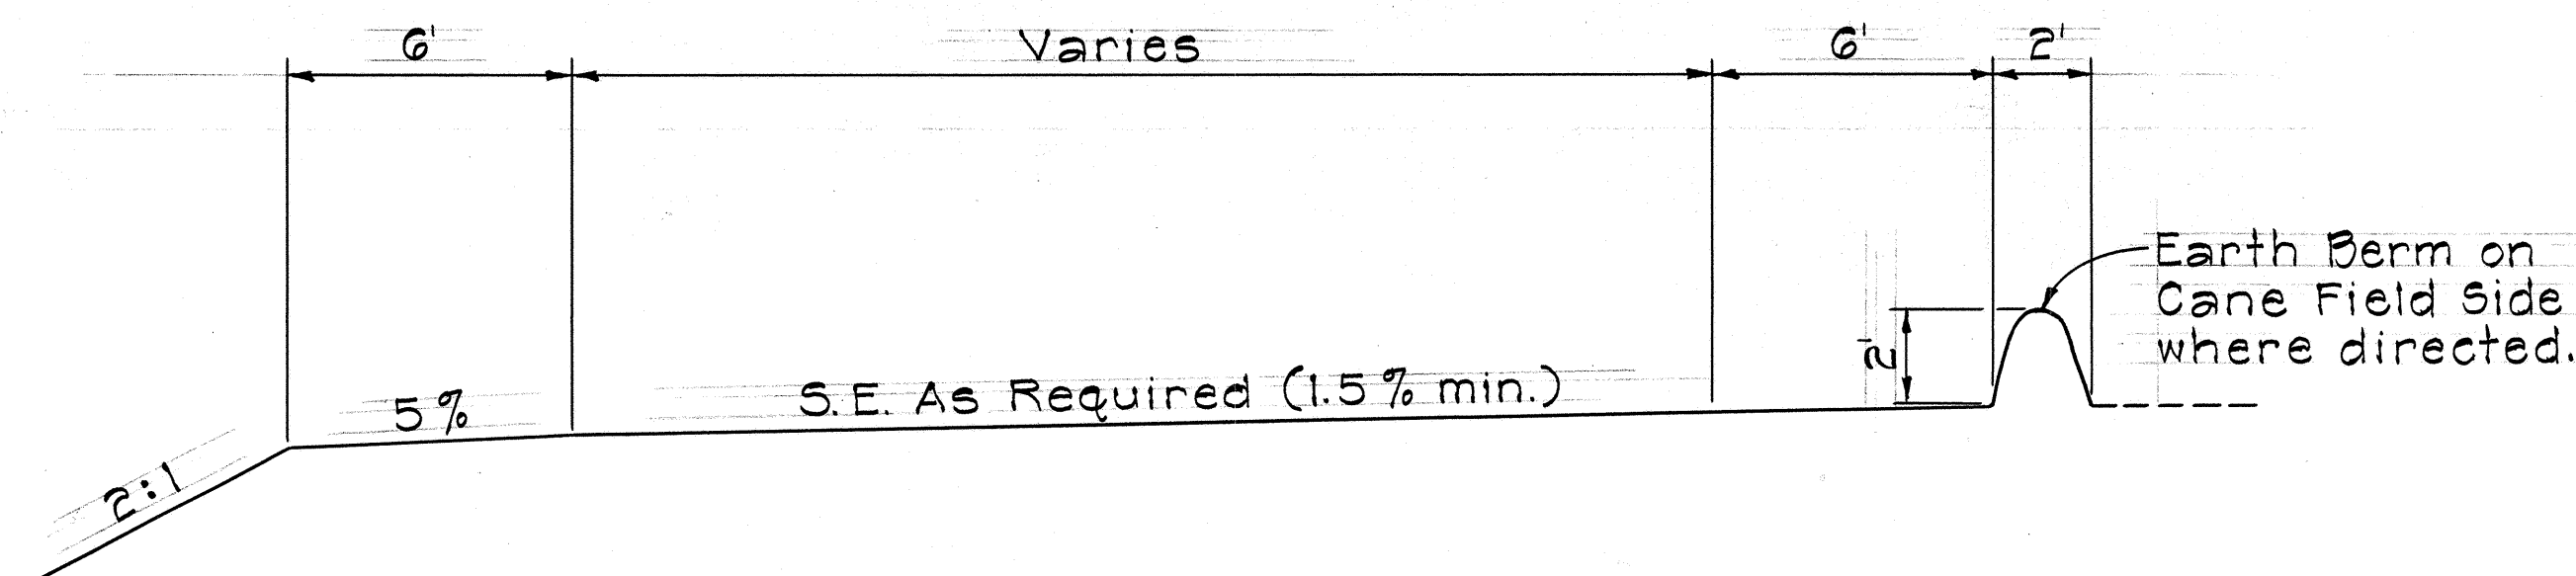

GRADED FIELD ROAD


Scale: 1/4" = 1'-0"

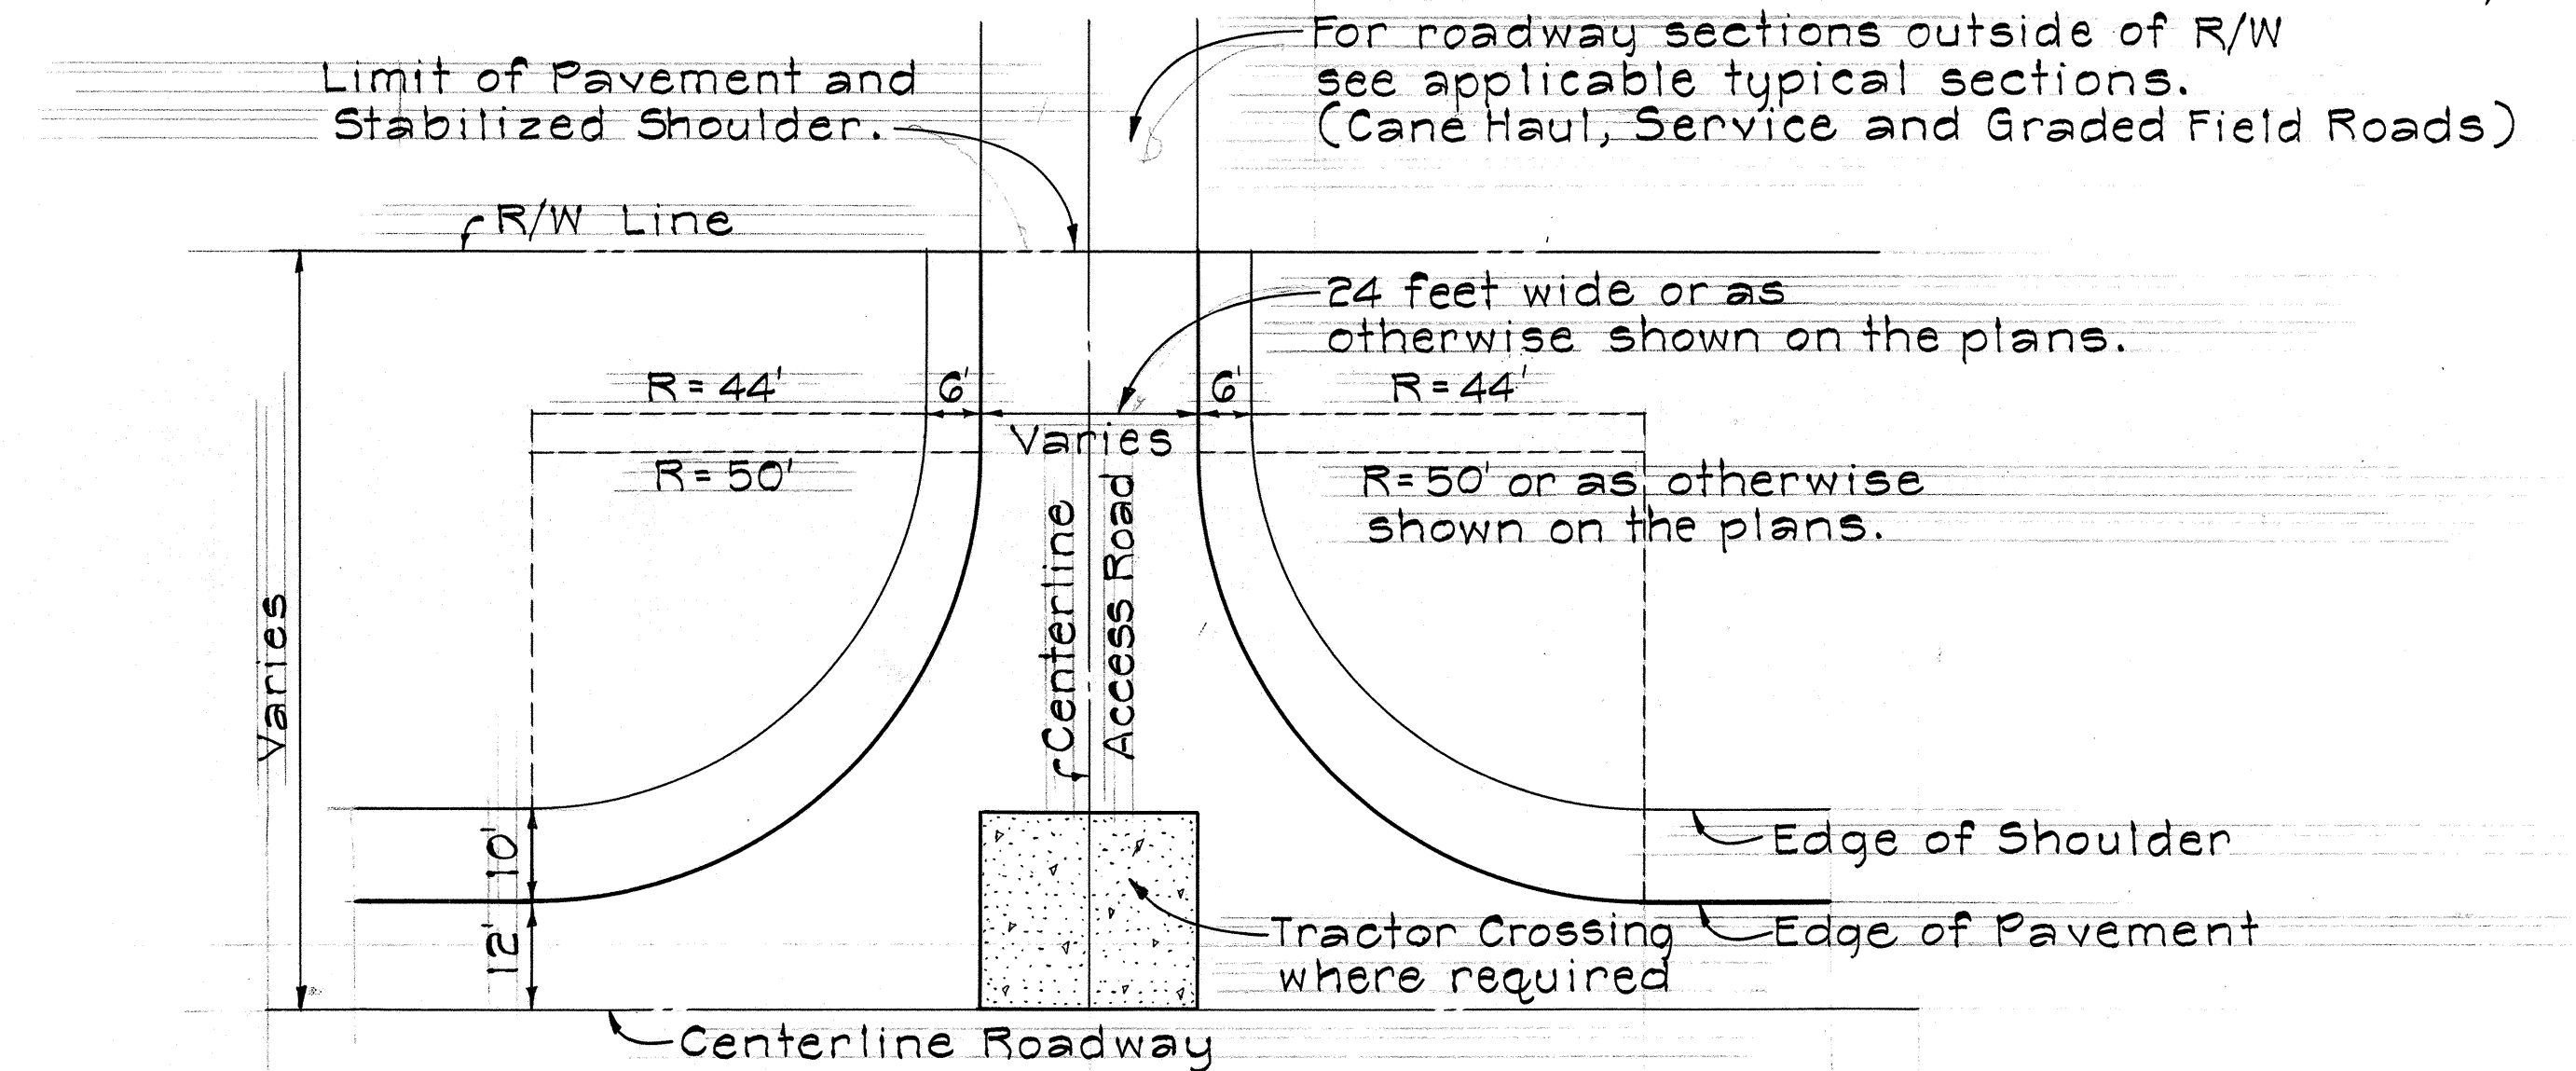

TYPICAL PLAN

CANE HAUL AND SERVICE ROAD APPROACHES

Scale: 1" = 20'

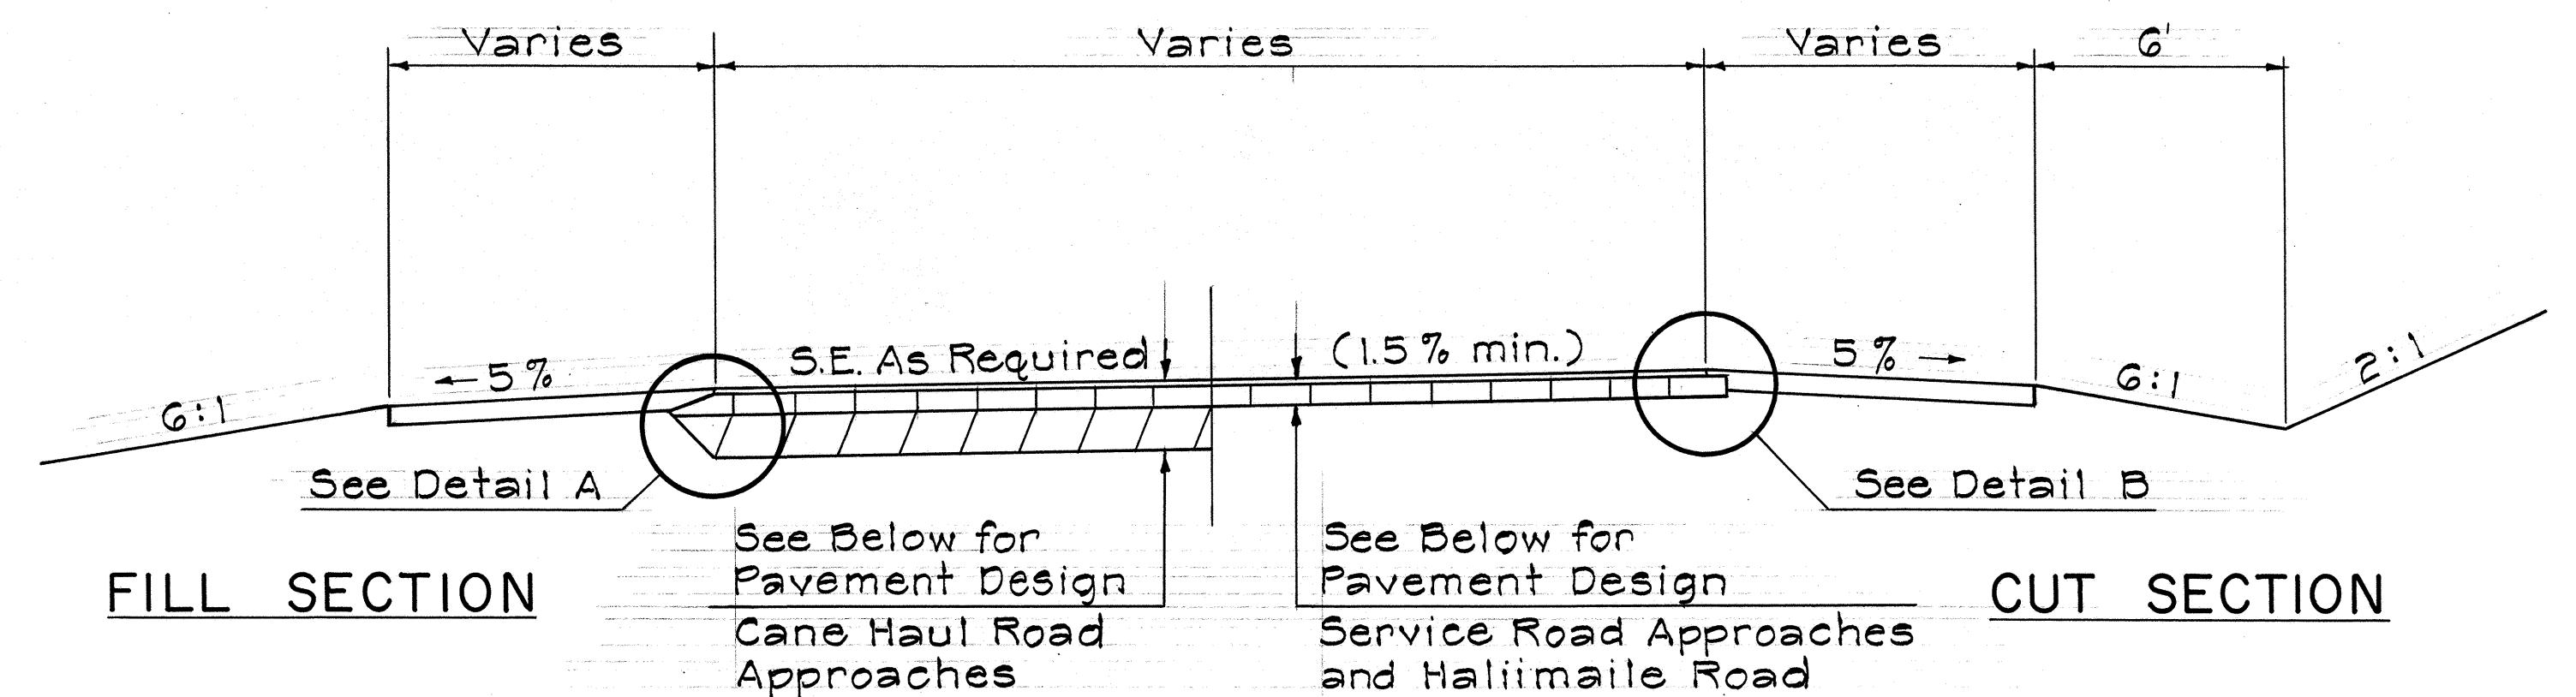

TYPICAL SECTION AT SIDE ROAD APPROACHES

Scale: 1/4" = 1'-0"

PAVEMENT DESIGNS

- Service Road Approaches and Haliimaile Road
2" Asphalt Concrete Pavement, Mix No. V
6" Aggregate Base
- Cane Haul Road Approaches
2" Asphalt Concrete Pavement, Mix No. V
6" Aggregate Base
12" Aggregate Subbase

STATE OF HAWAII
DEPARTMENT OF TRANSPORTATION
HIGHWAYS DIVISION
**MISCELLANEOUS
ROADWAY
TYPICAL SECTIONS**
HALEAKALA HIGHWAY
PROJECT NO. F-037-1(7)

Scale As Noted

SHEET No. 3 OF 3 SHEETS

DATE	_____
SURVEY PLOTTED BY	_____
DRAWN BY	_____
DESIGNED BY	_____
QUANTITIES BY	_____
CHECKED BY	_____
ORIGINAL PLAN	_____
NOTE BOOK	_____
No.	_____