




FED. ROAD DIST. NO.	STATE	PROJ. NO.	FISCAL YEAR	SHEET NO.	TOTAL SHEETS
HAWAII	HAW.	37C-01-75	1975	3	6

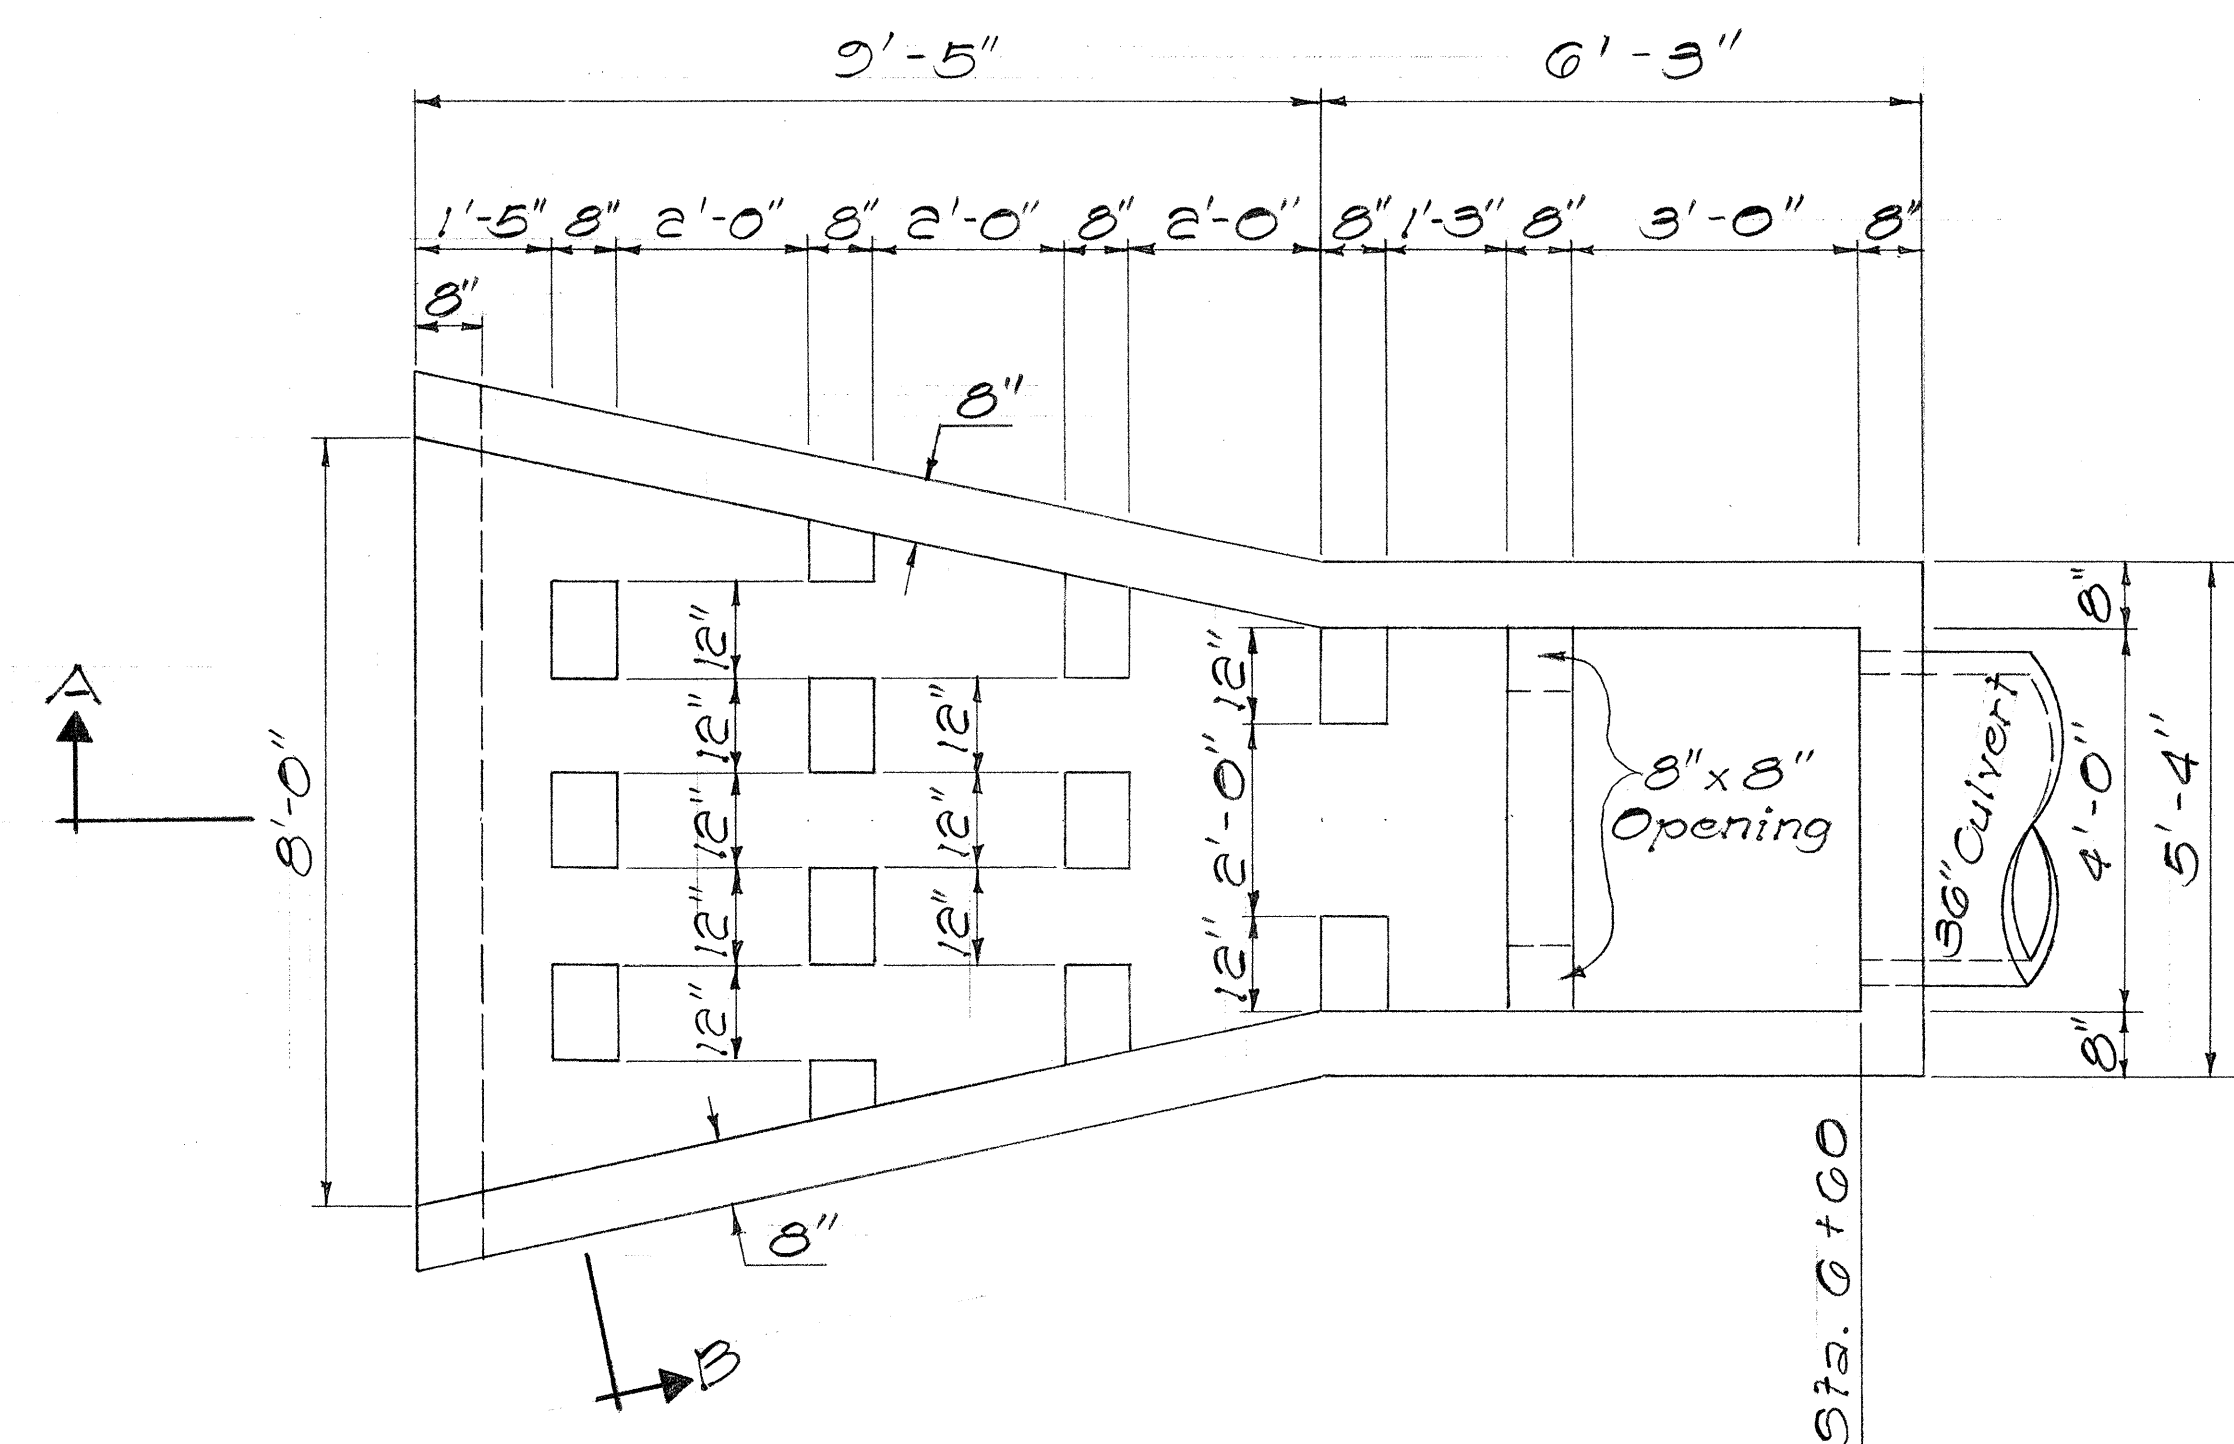

PLAN

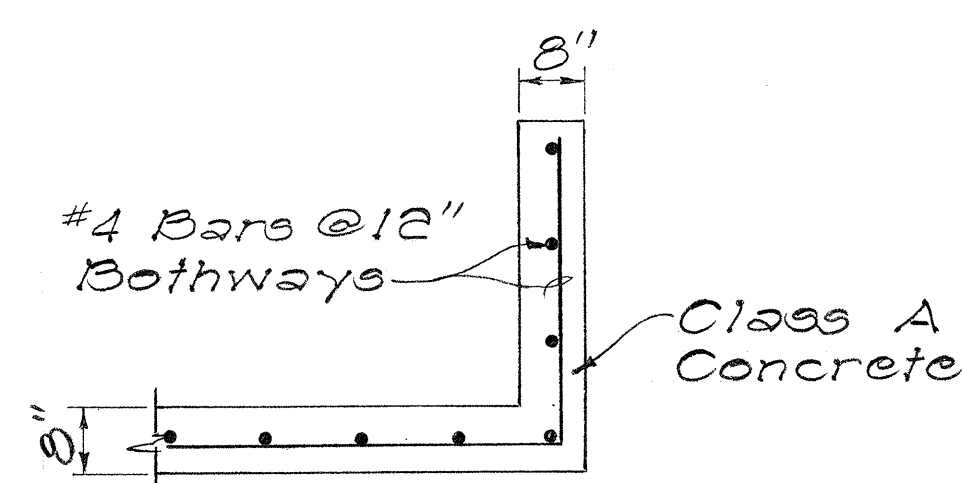


PARTIAL SECTION B

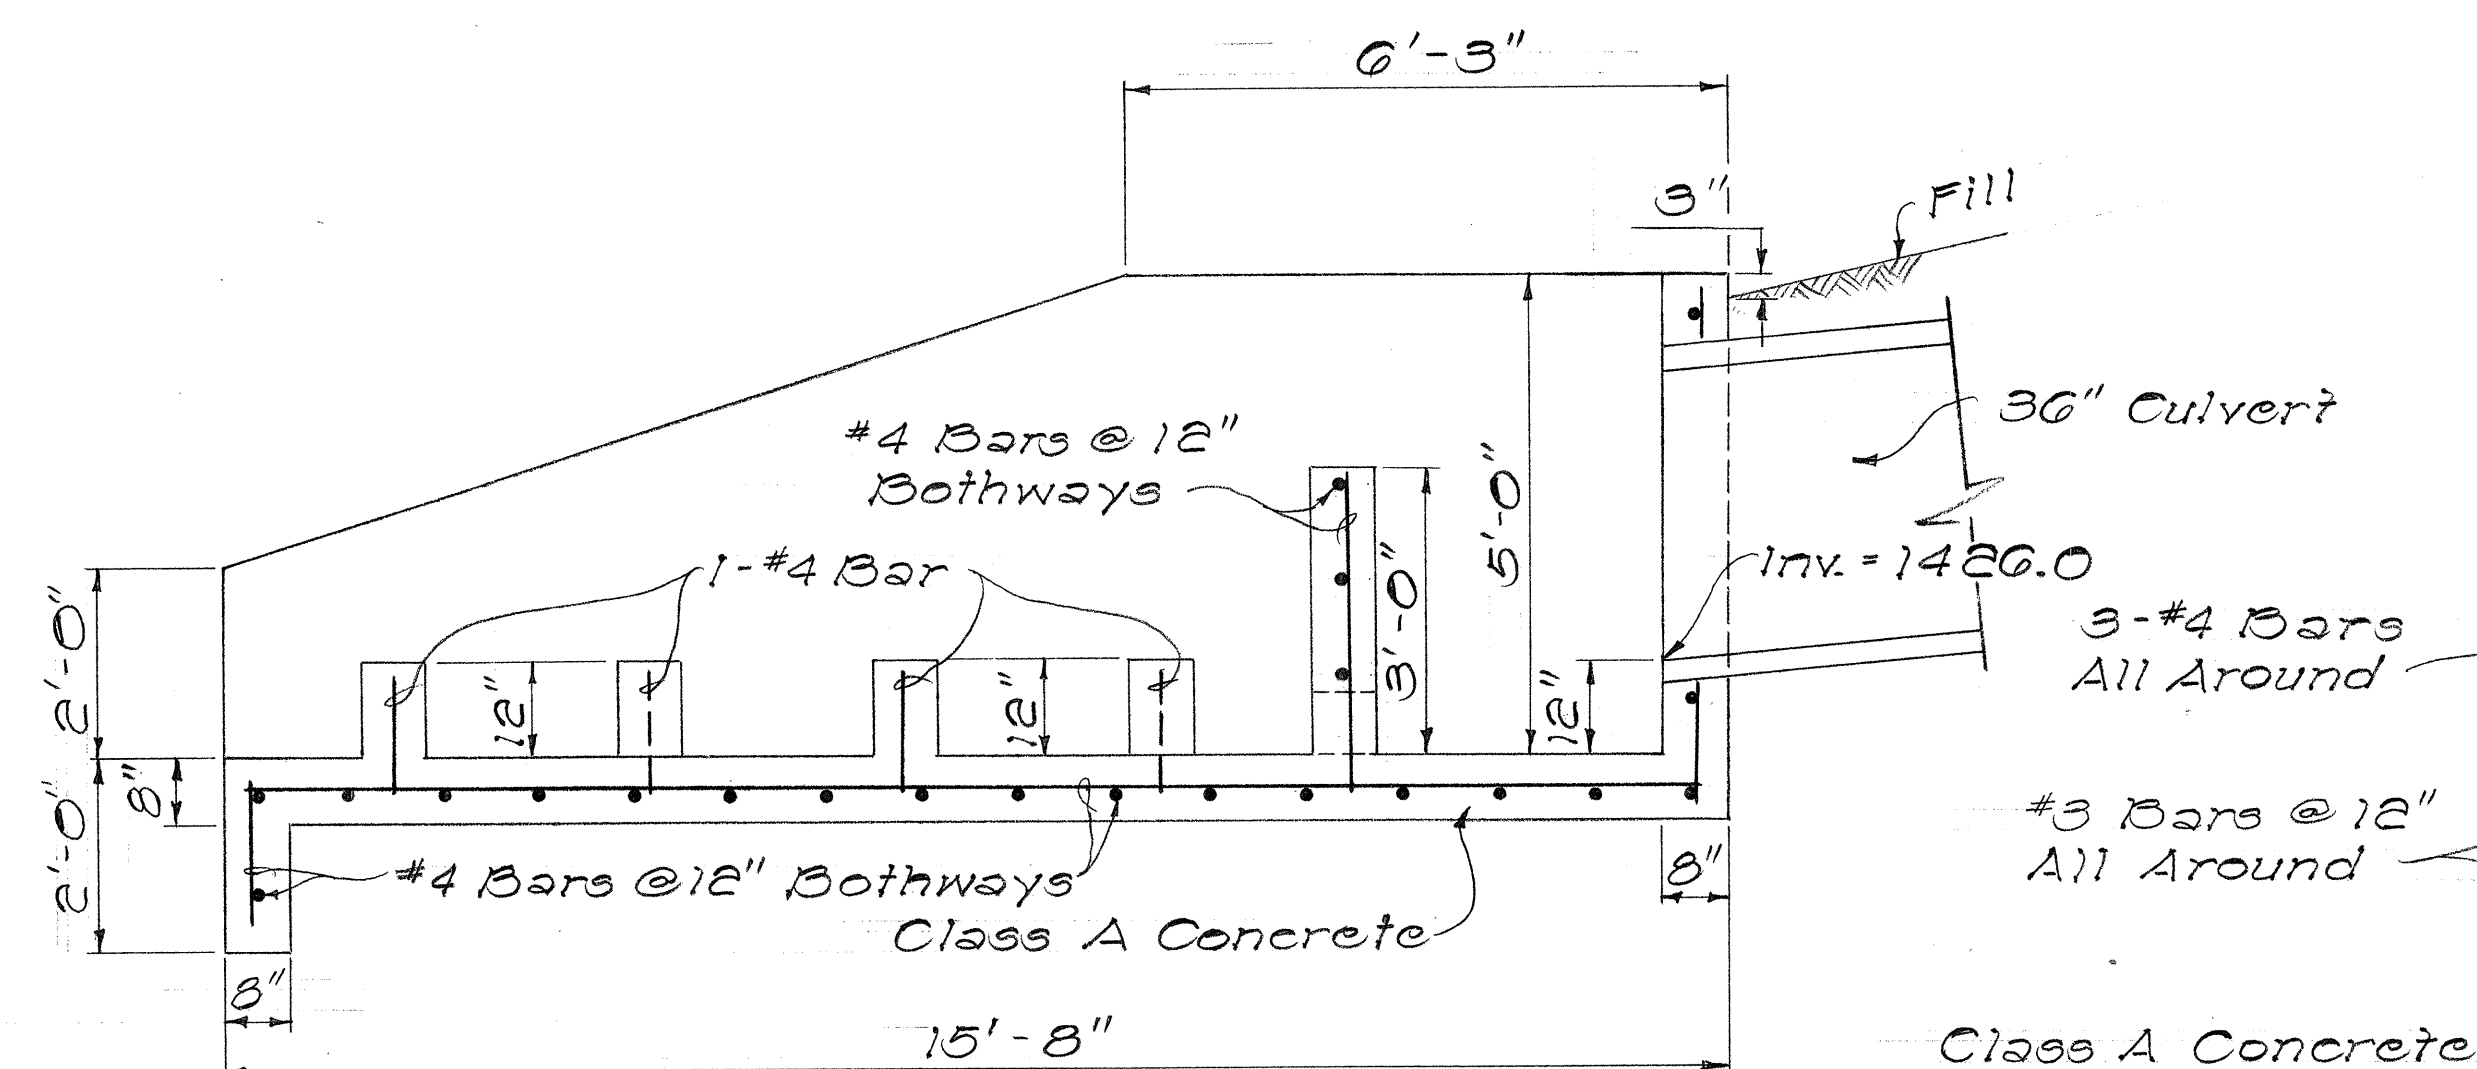

SECTION A


DETAIL OF OUTLET STRUCTURE

Scale: $1/2" = 1'-0$

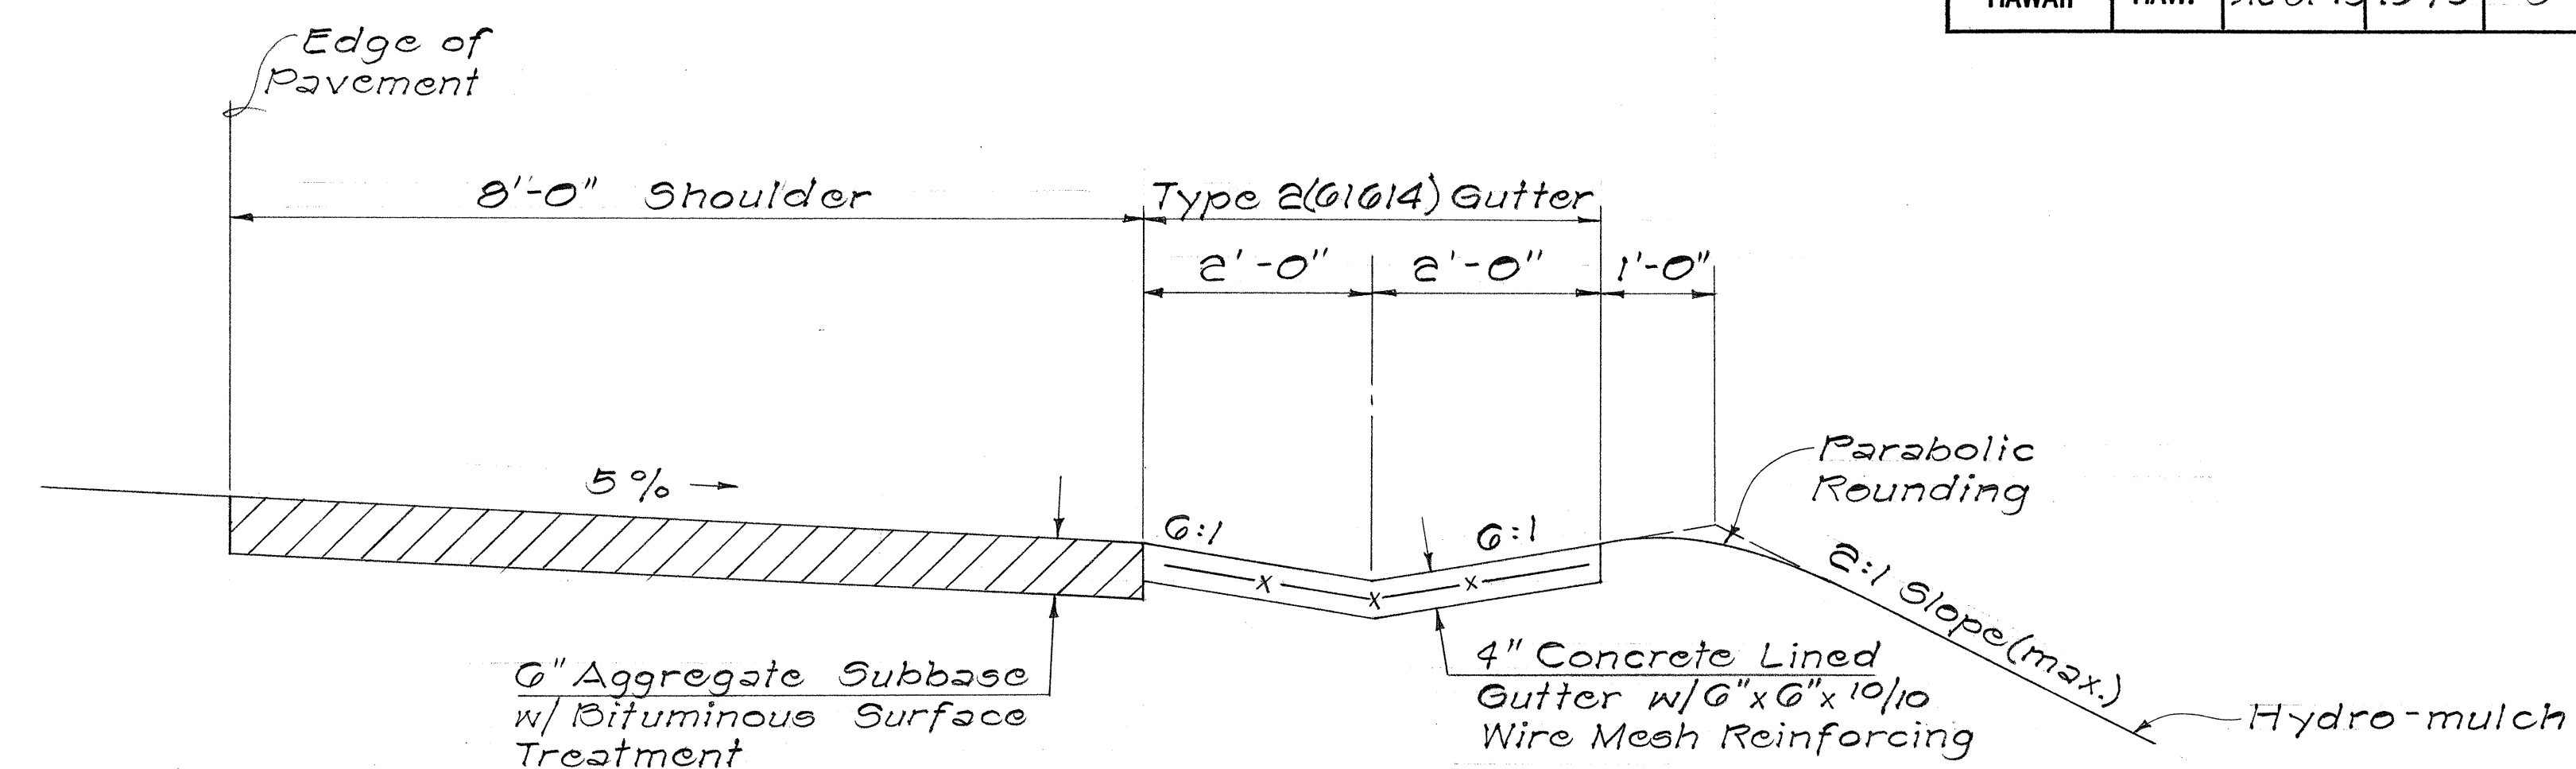


TYPE 2(61614) GUTTER

Scale: $\frac{3}{4}'' = 1' - 0''$

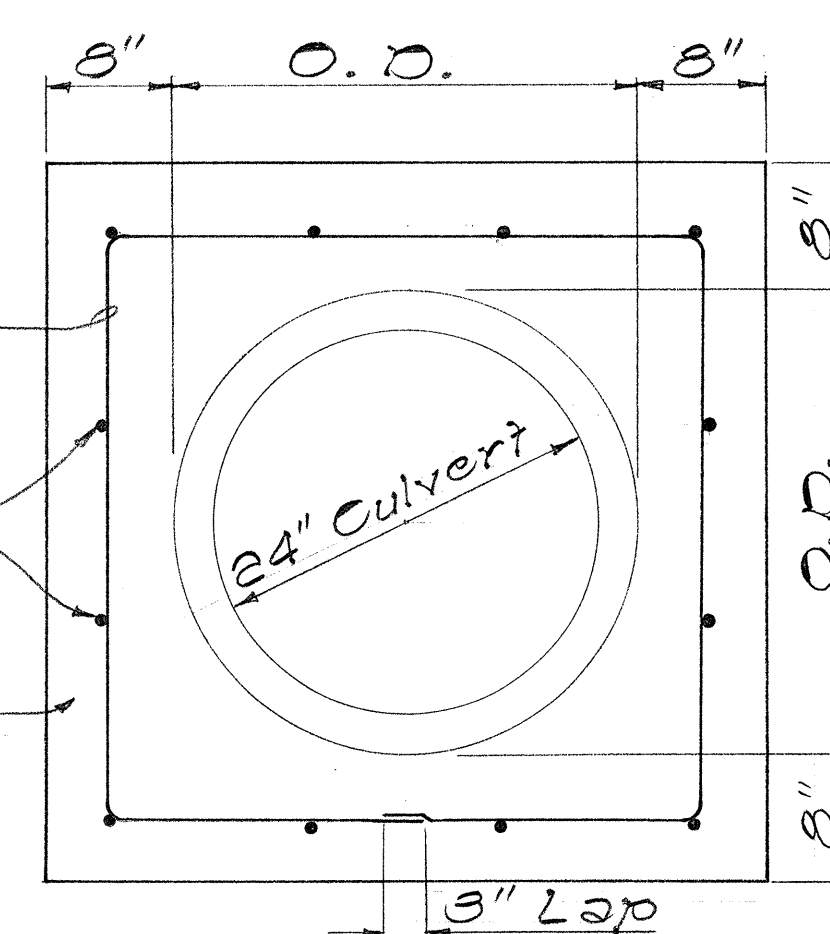

CONCRETE COLLAR DETAIL

Scale: 1" = 1' - 0"

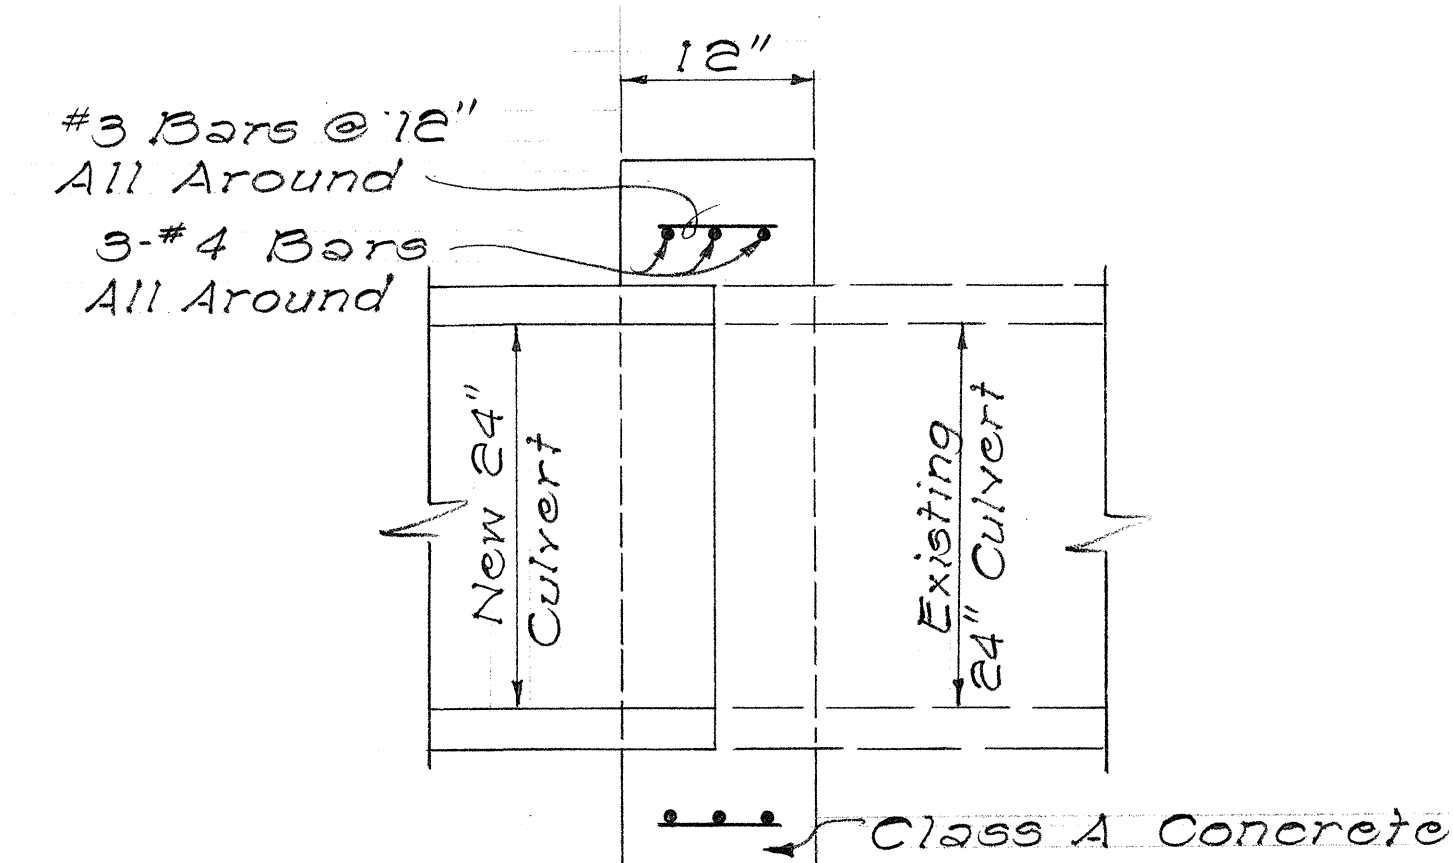

Class A Concrete

STATE OF HAWAII
DEPARTMENT OF TRANSPORTATION
HIGHWAYS DIVISION

HALEAKALA HIGHWAY
DRAIN IMPROVEMENTS
AT PUKALANI

PROJECT NO. 37C-01-75

Scale: As Shown Date: May, 1975

SHEET No. 1 OF 1 SHEETS