
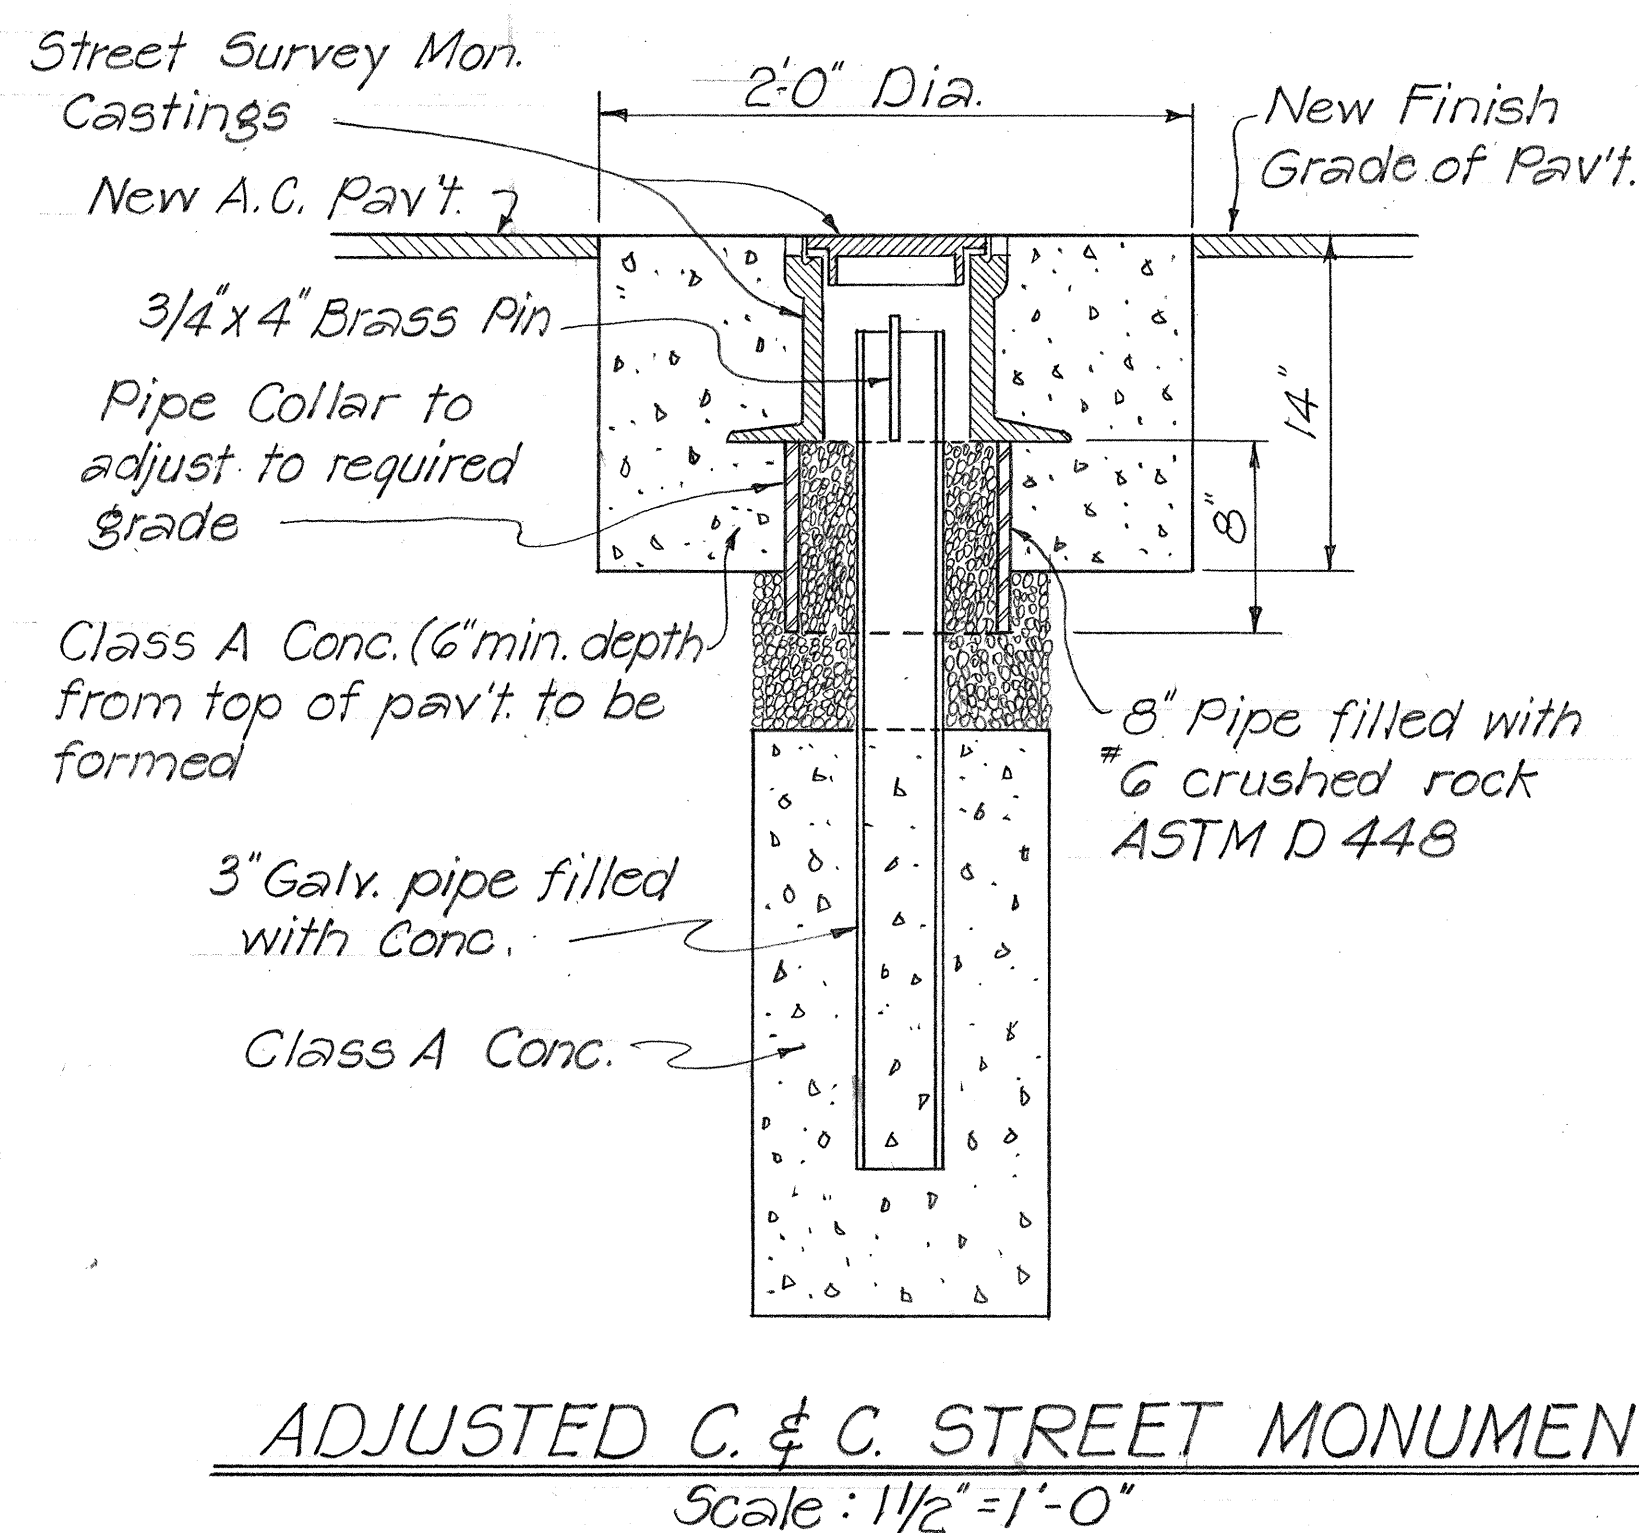
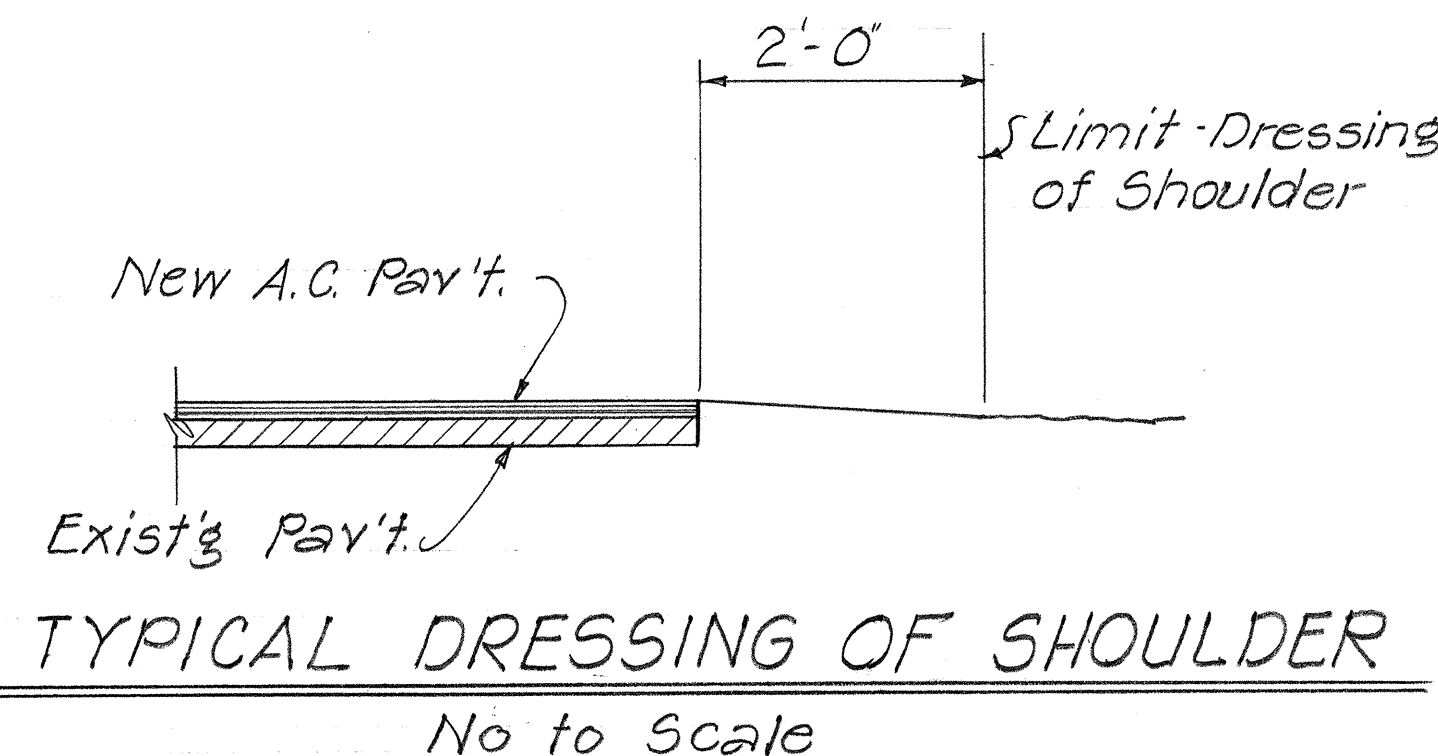


FED. ROAD DIST. NO.	STATE	FED. AID PROJ. NO.	FISCAL YEAR	SHEET NO.	TOTAL SHEETS
HAWAII	HAW.	HWY-M-01-76M	1976	2	7

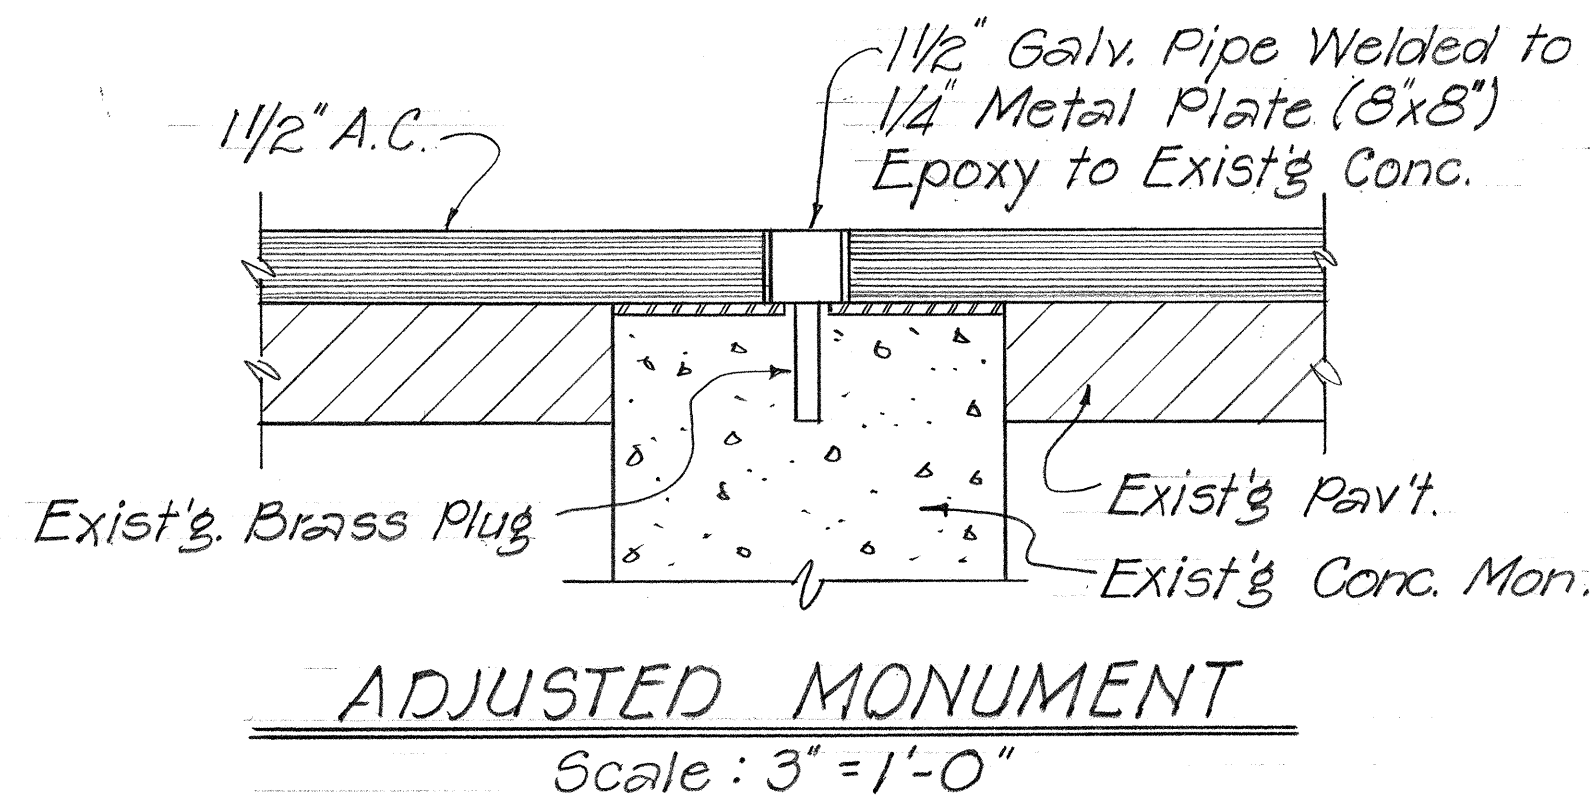

GENERAL NOTES

1. All work shall conform to the Standard Specifications for Road and Bridge Construction, dated 1976.
2. Prior to filling or resurfacing, the existing surface shall be cleaned as described in section 310 of the Standard Specifications and all pavement markers as described in Section 620.02(B) shall be removed. Payment shall be incidental to A.C. Pavement Mix V.
3. All holes, cracks and large depressions shall be filled and compacted with A.C. Mix V prior to resurfacing. Payment shall be incidental to A.C. Pavement Mix V.
4. In general, the A.C. Pavement overlay thickness shall be 1 1/2 inches unless otherwise directed by the Engineer.
5. Smooth riding connection shall be constructed at the beginning and at the end of the Project and all connecting approaches and at extra widenings, as directed by the Engineer.
6. All centerline monuments shall be adjusted as shown on the plan. Payment shall be incidental to A.C. Pavement Mix V.
7. Dressing of shoulders shall be incidental to the various cost items.
8. The contractors attention is directed to section 104.04 of the Standard Specifications concerning Maintenance of Traffic.
9. Smooth riding connection shall be constructed at both approaches of Kalialinui Bridge as directed by the Engineer.
10. A.C. Paving shall be feathered at water valve.

ORIGINAL PLAN	SURVEY PLOTTED BY	DATE
DESIGNED BY	DRAWN BY	
NOTED BY	CHECKED BY	
QUANTITIES BY		
CHECKED BY		
No.		

STATE OF HAWAII
DEPARTMENT OF TRANSPORTATION
HIGHWAYS DIVISION
GENERAL NOTES & DETAILS
HIGHWAY RESURFACING -
36A - HANA HIGHWAY AND
380A - KEOLANI PLACE
PROJ. NO. HWY-M-01-76M
SCALE: AS NOTED
MAR. 1976
SHEET NO. 1 OF 1 SHEETS