

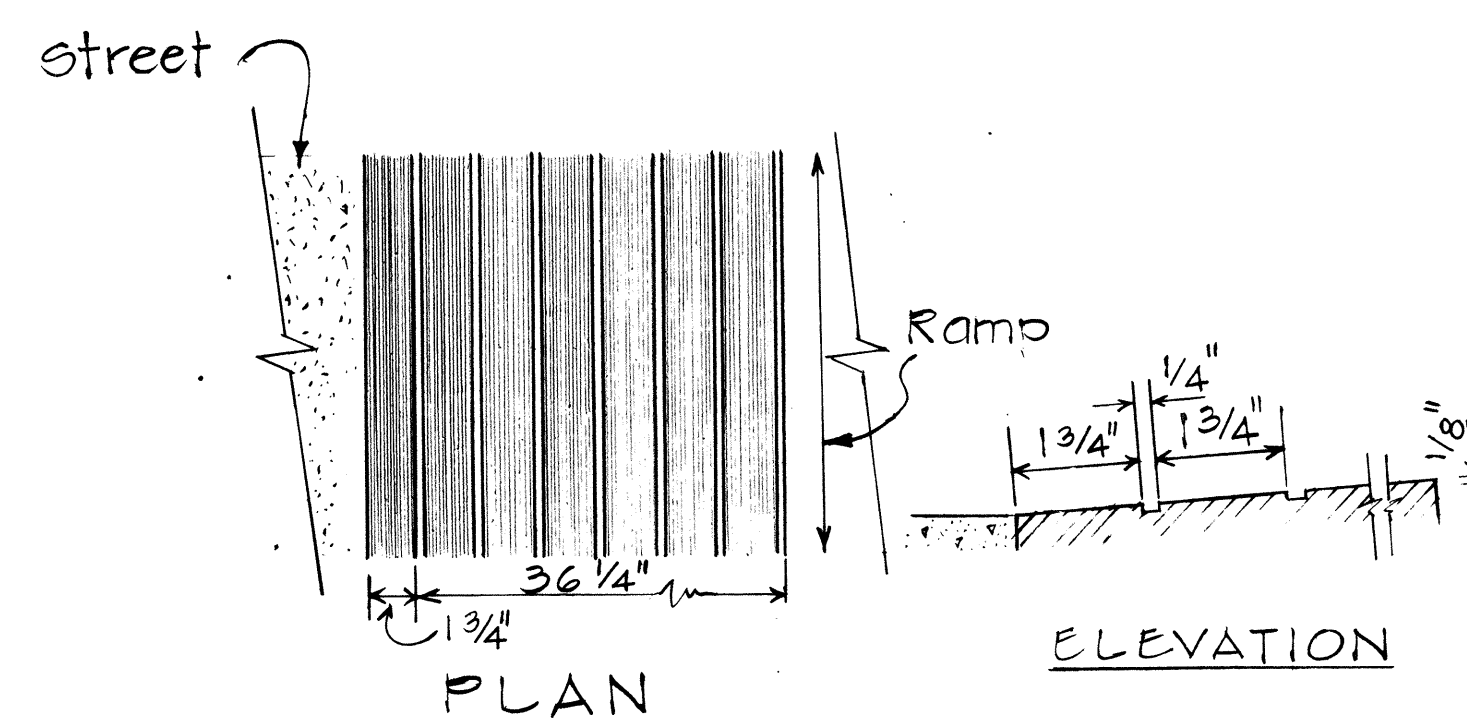
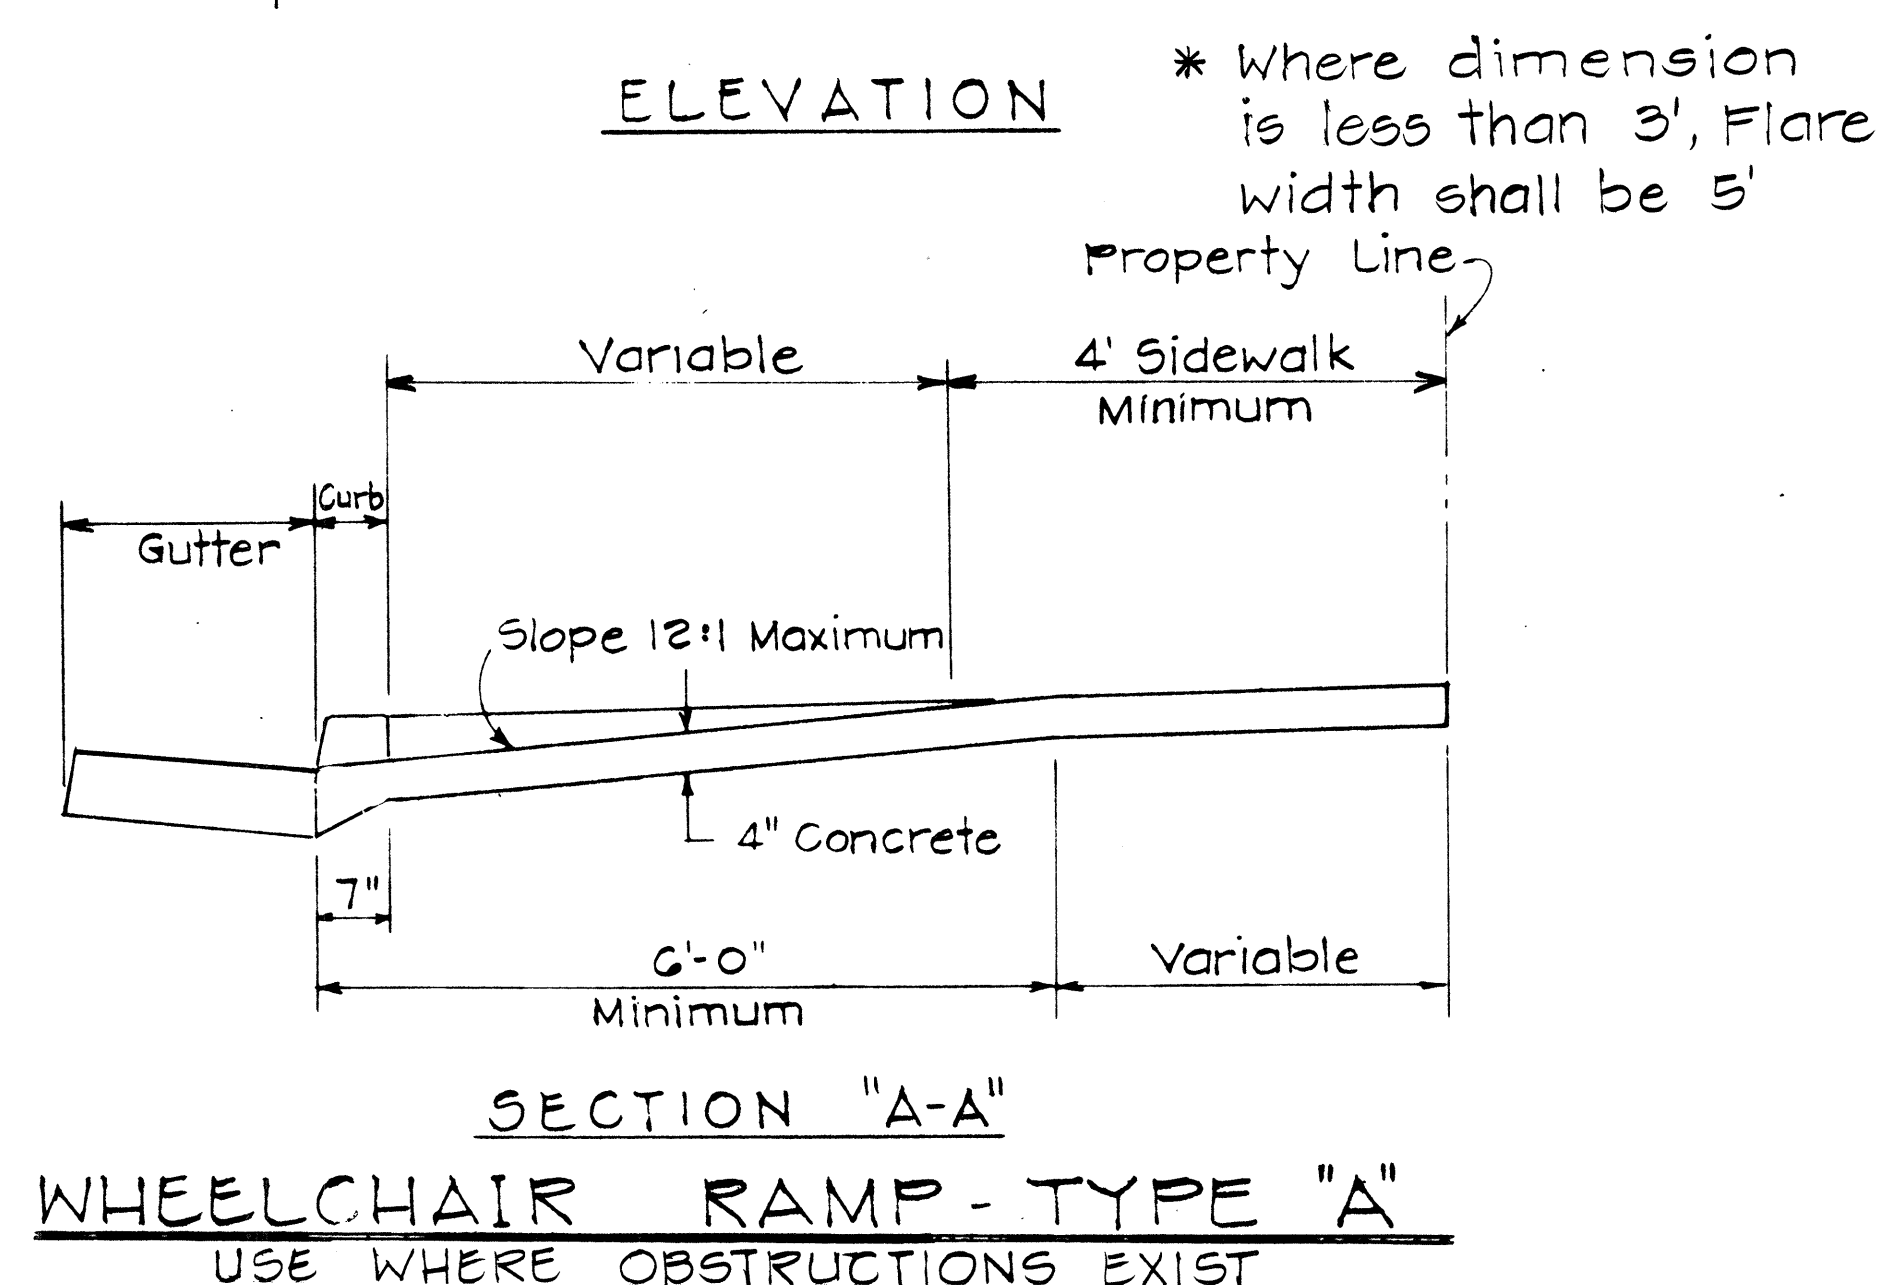


FED. ROAD DIST. NO.	STATE	PROJ. NO.	FISCAL YEAR	SHEET NO.	TOTAL SHEETS
HAWAII	HAW.	37C-02-82	1984	16	29


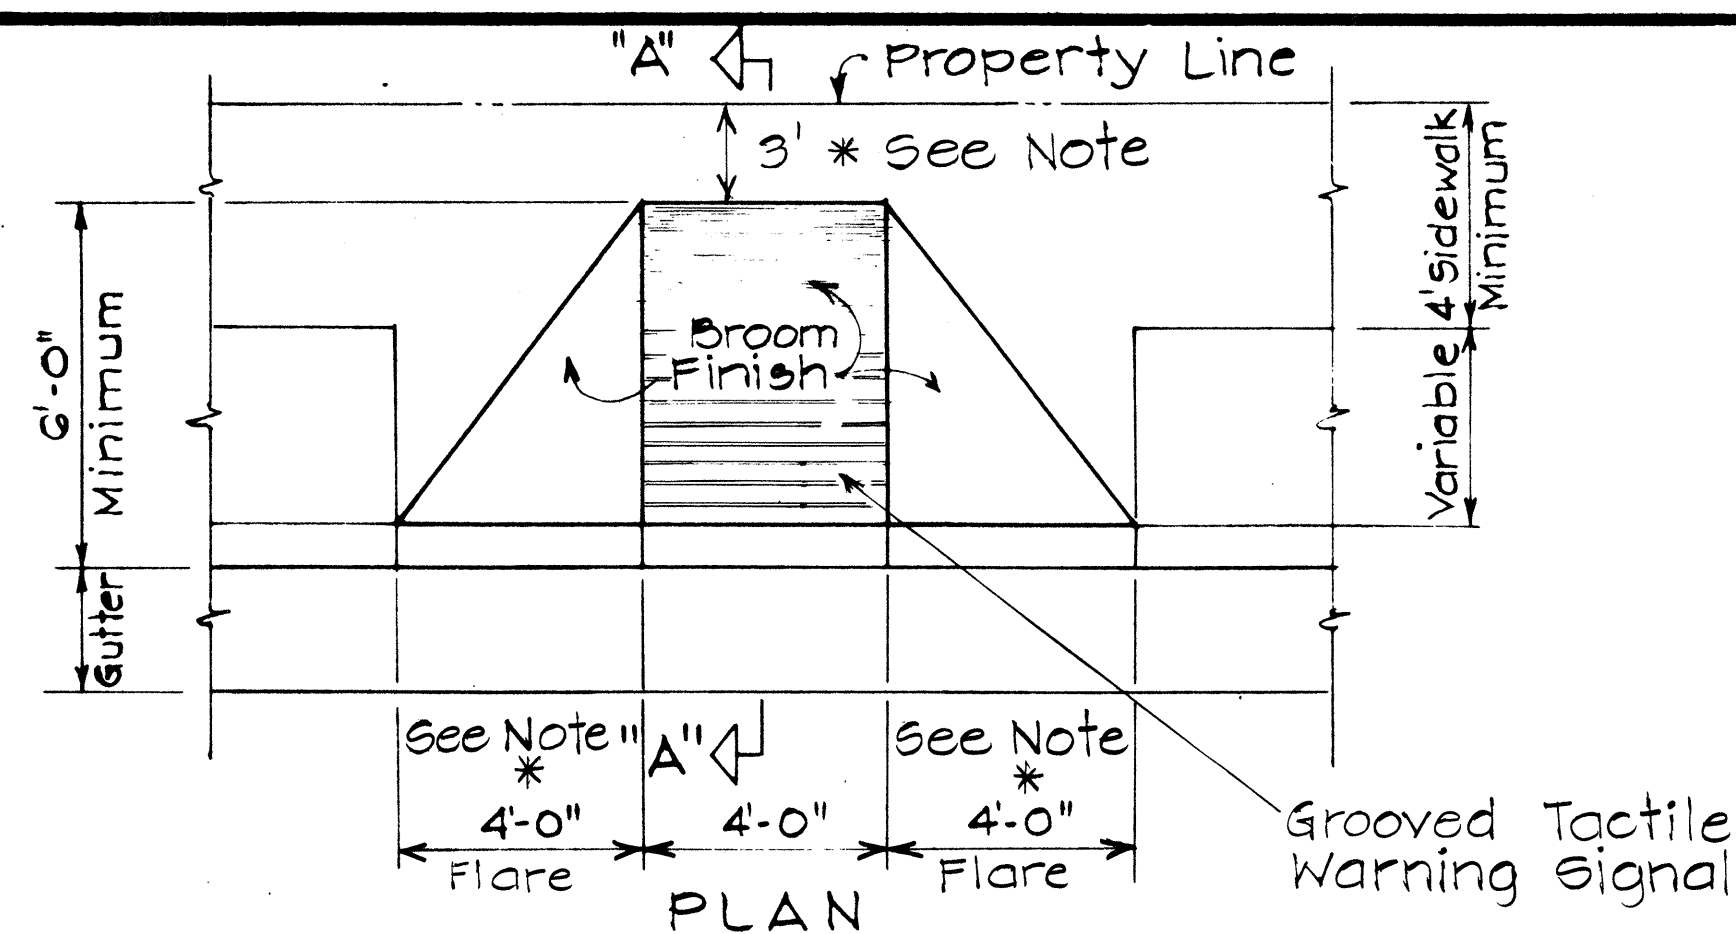


GROOVED TACTILE WARNING SIGNAL

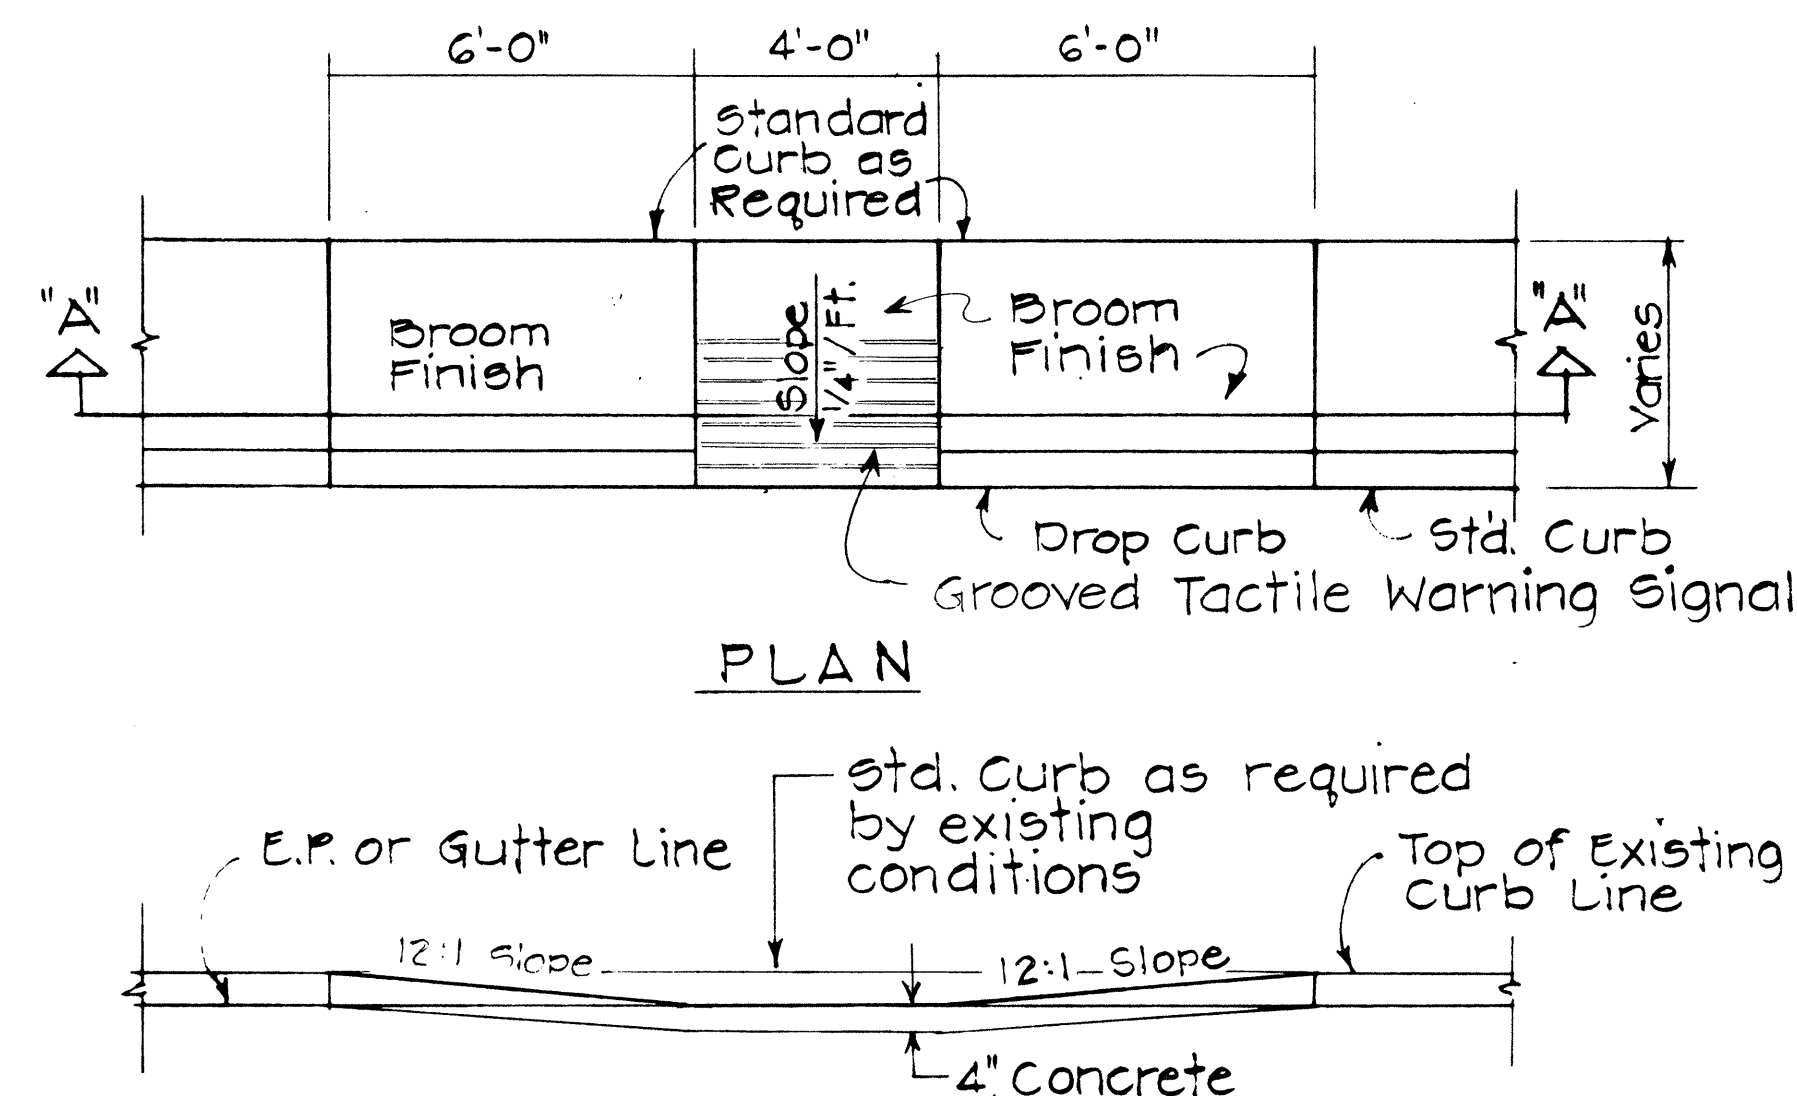



WHEELCHAIR RAMP - TYPE "B"

USE AT SIDEWALKS WITH LESS THAN 6'-0" WIDTH

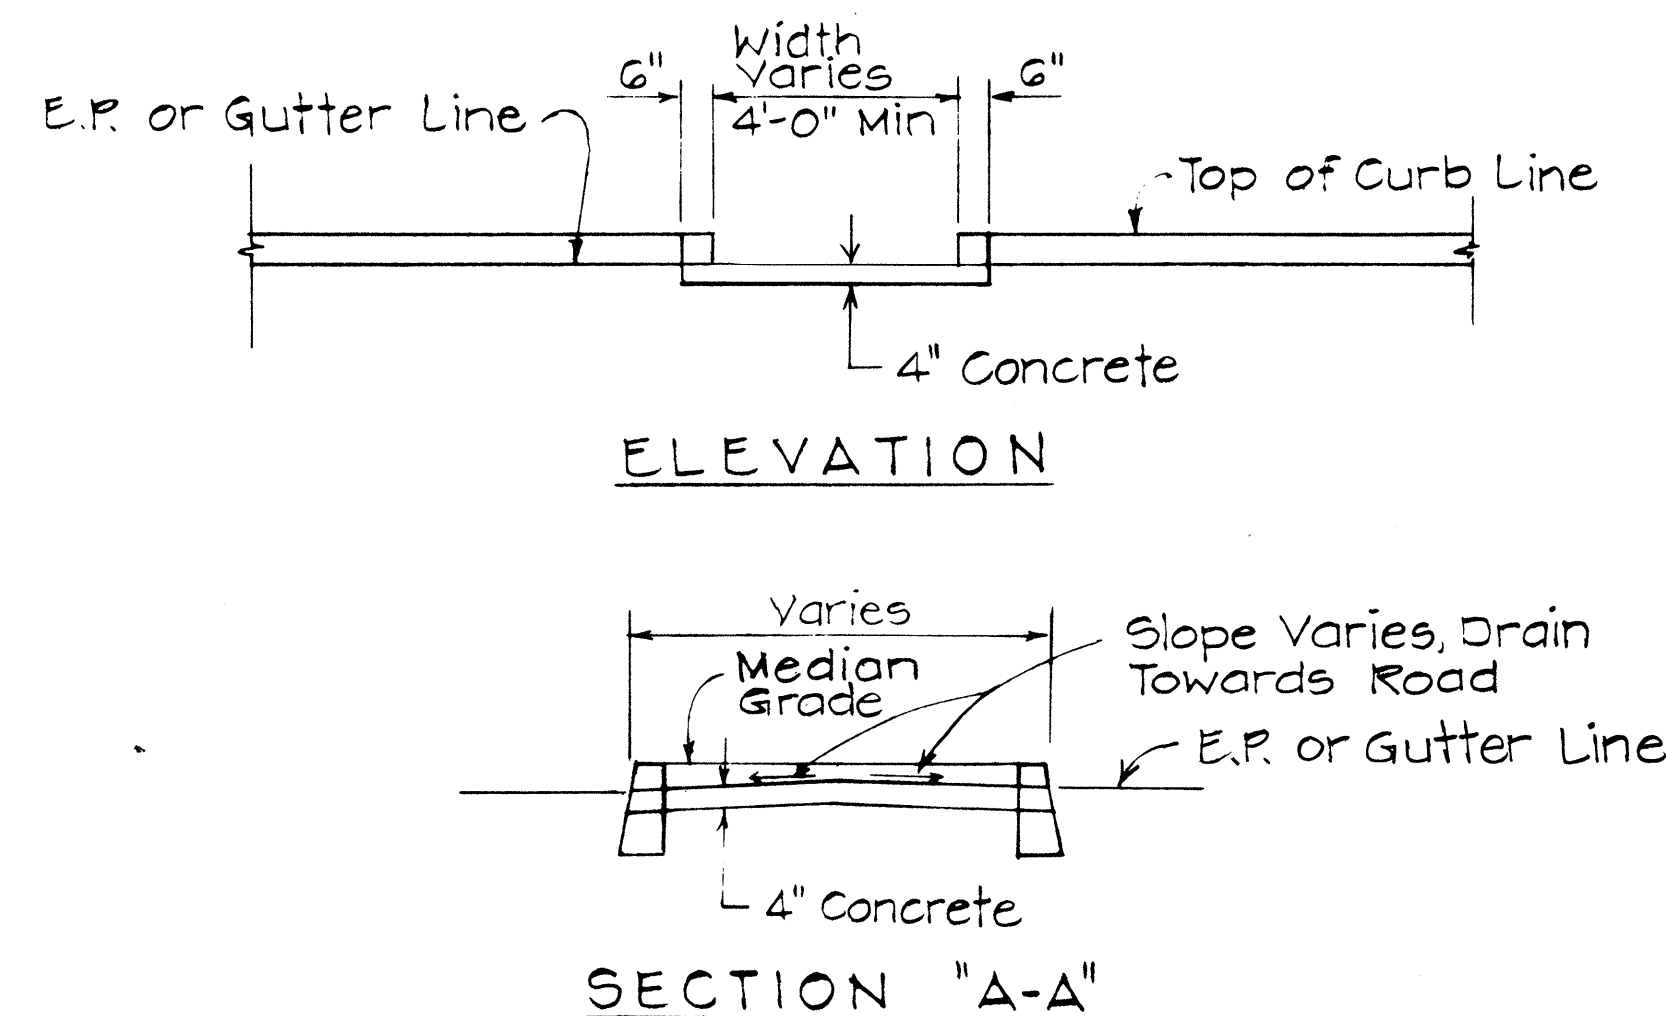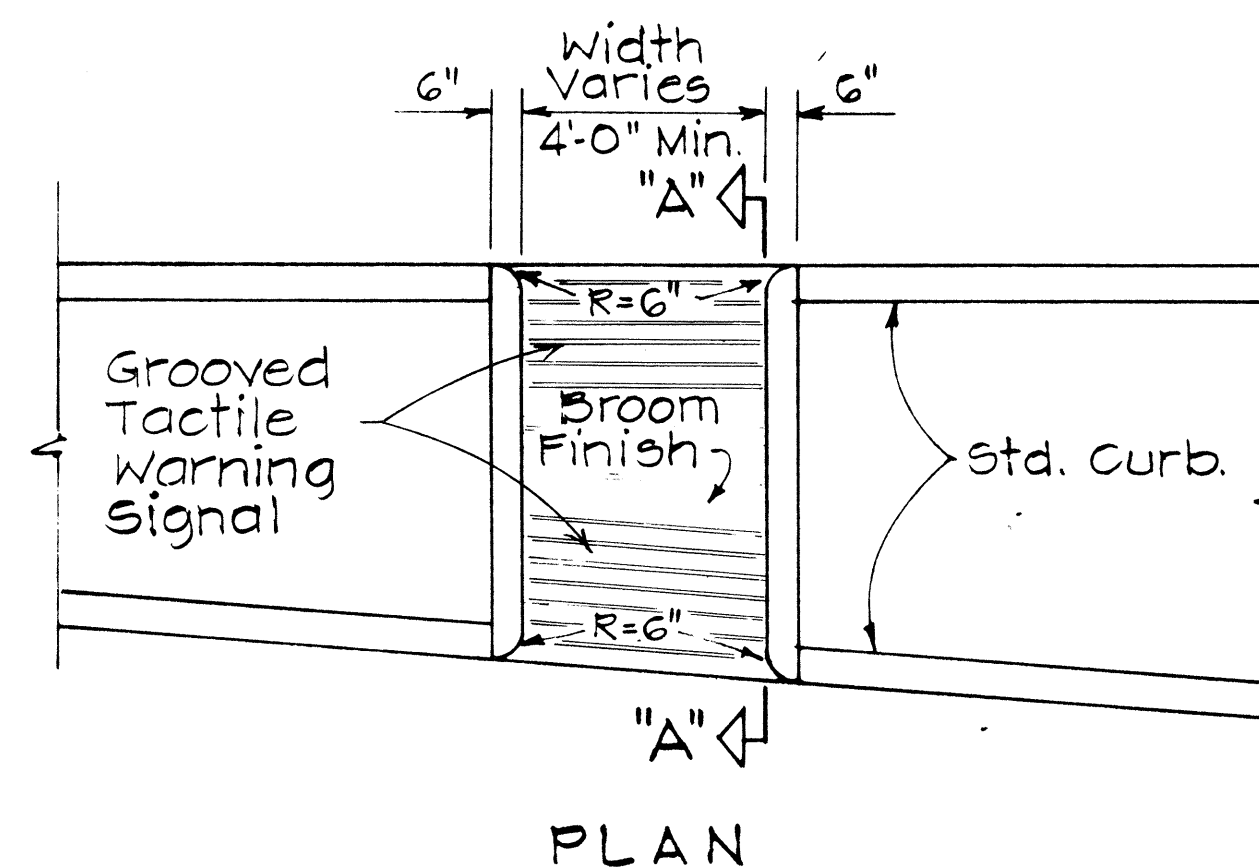


WHEELCHAIR RAMP - TYPE "C"

USE AT MEDIAN CROSSINGS, ISLANDS

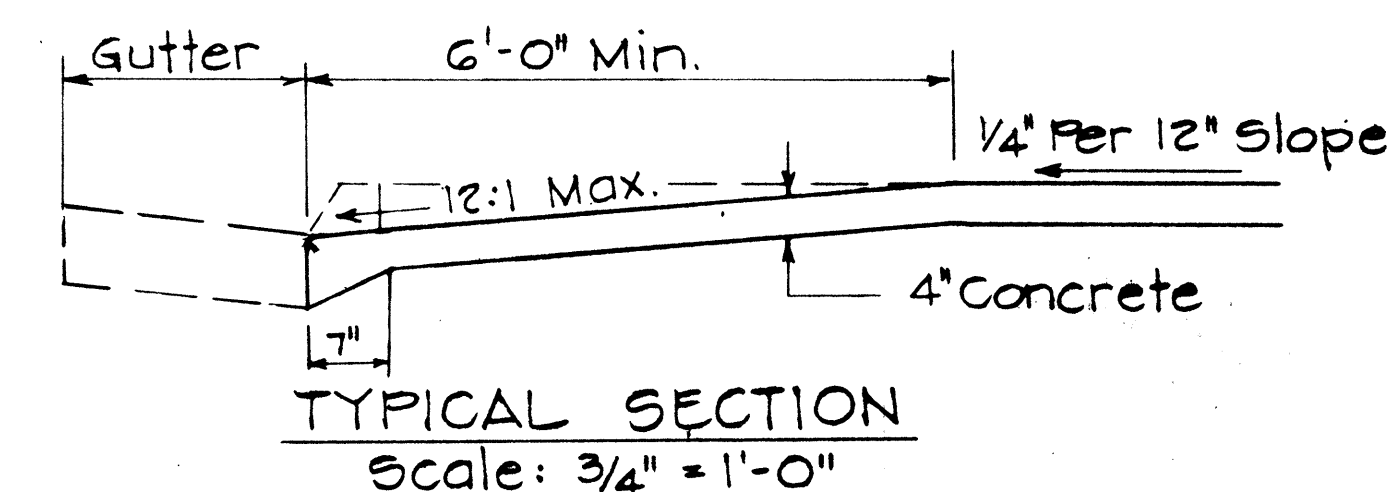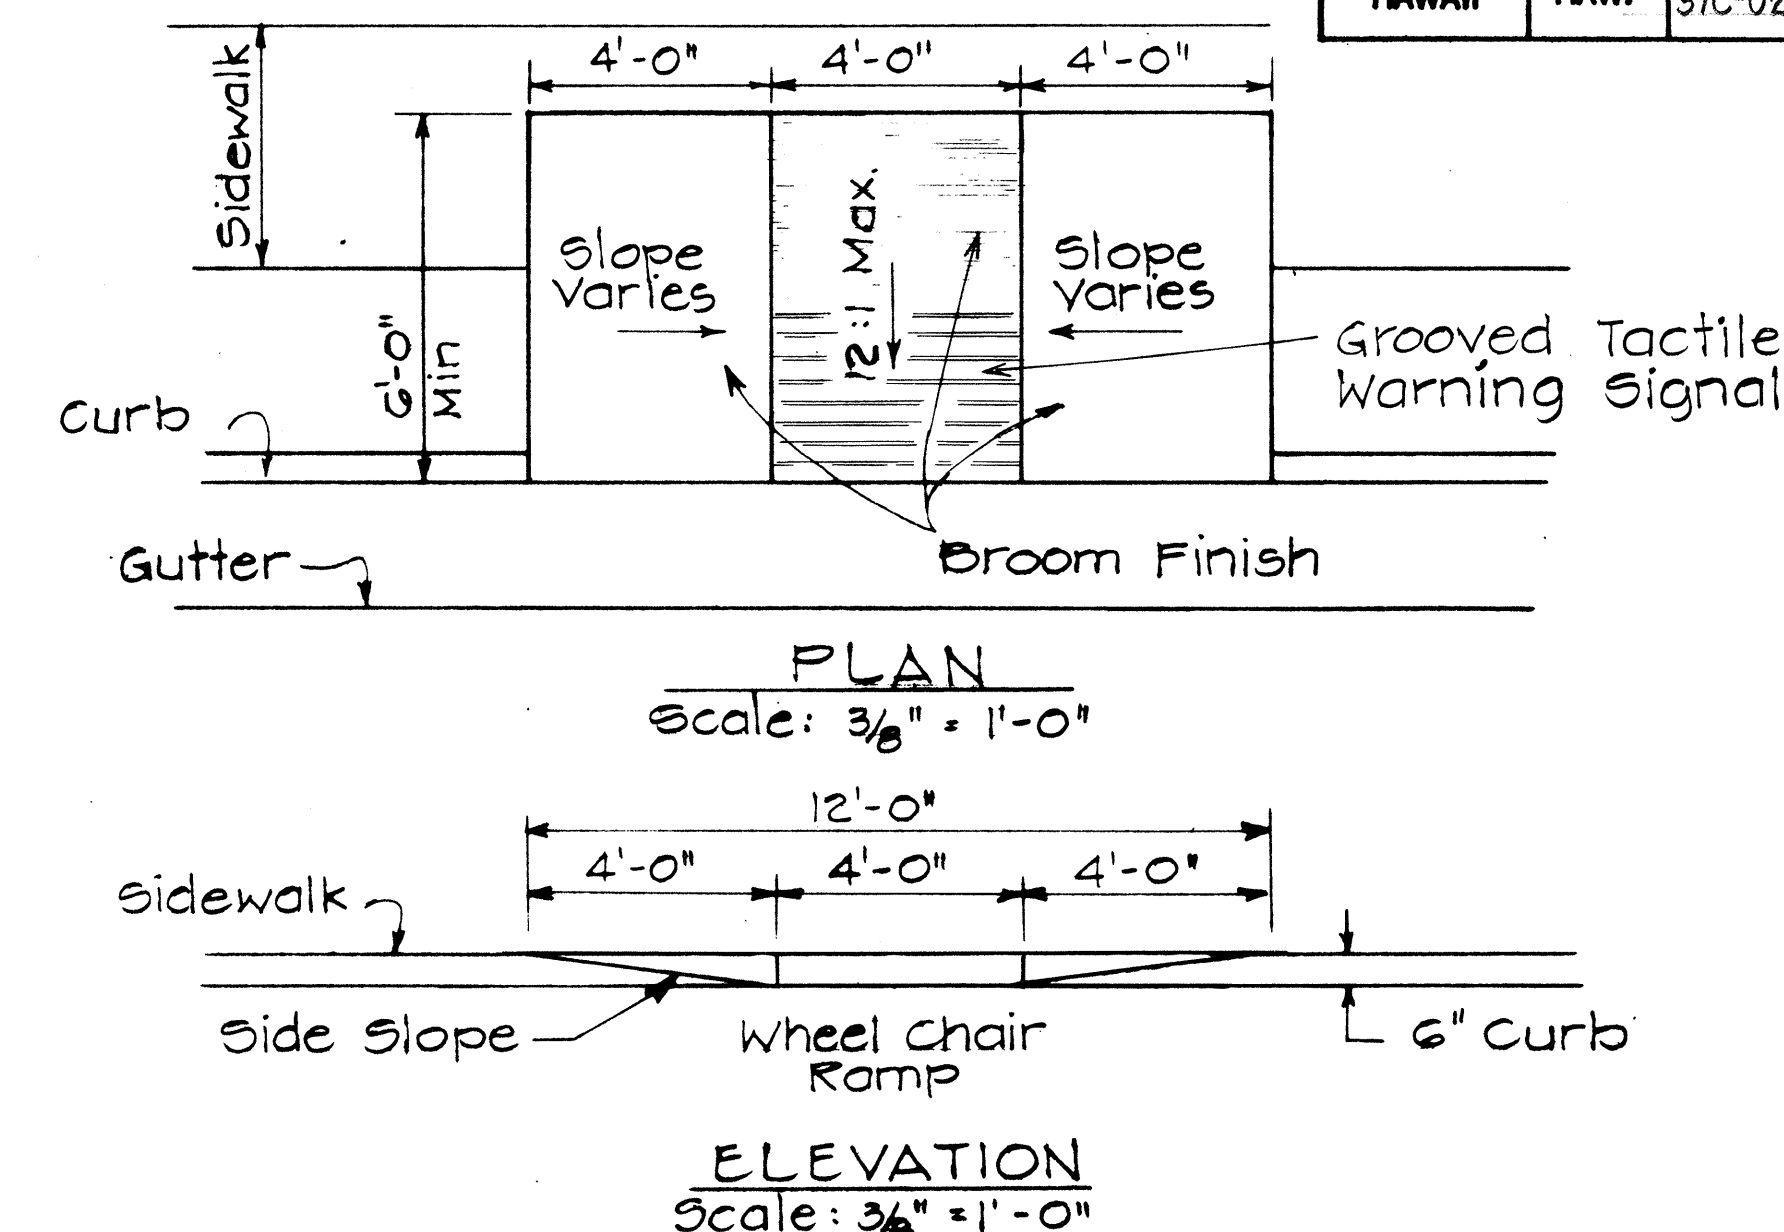

WHEELCHAIR RAMP - TYPE "D"

USE WHEN IDEAL CONDITIONS EXIST

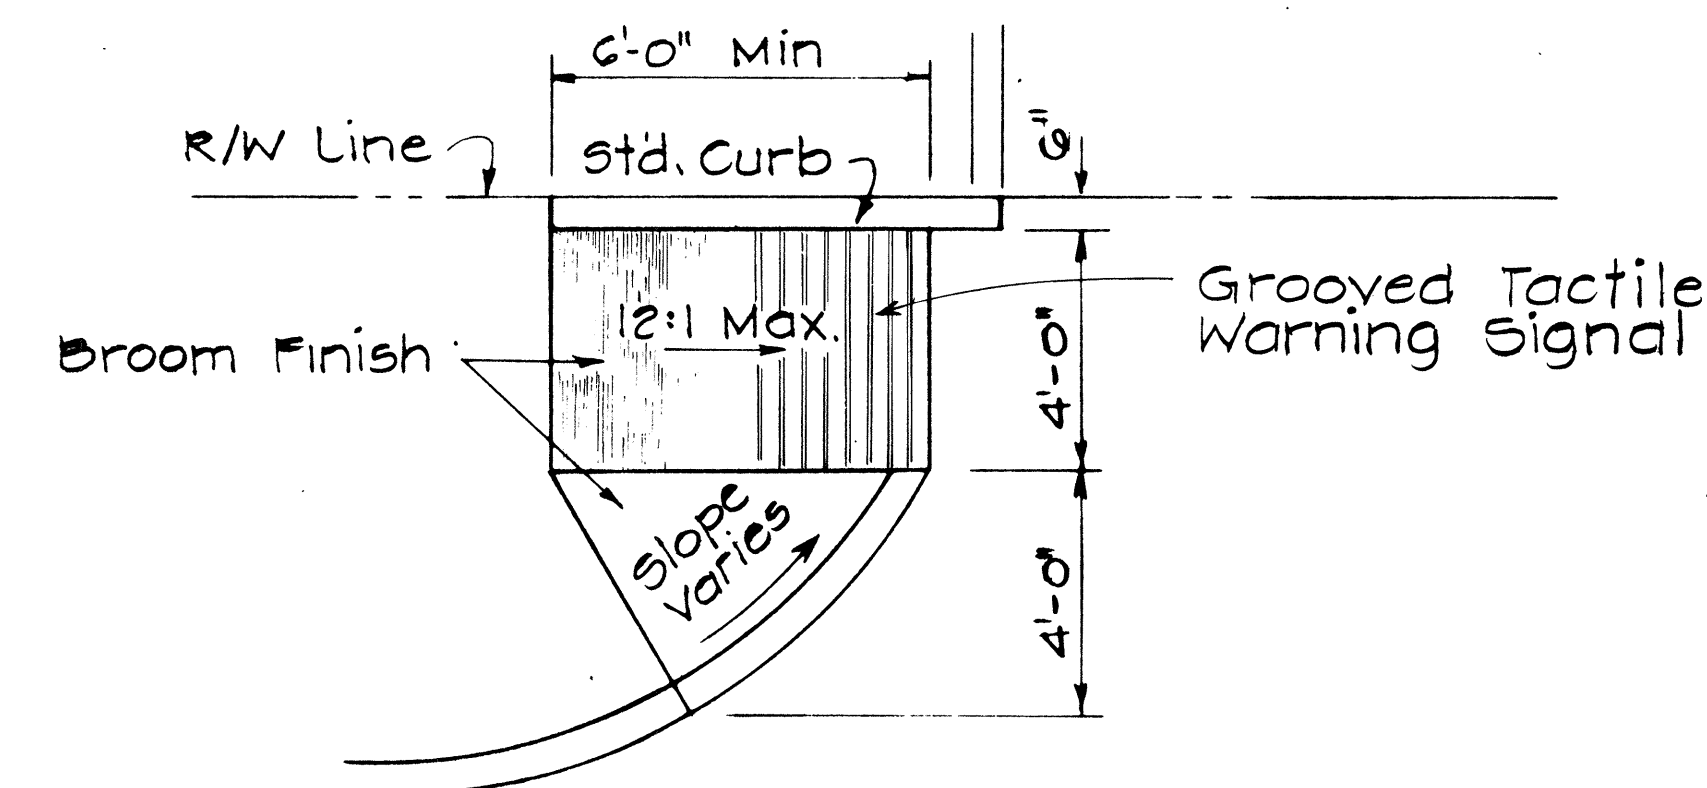

WHEELCHAIR RAMP - TYPE "E"

USE AT CURBED DRIVEWAYS

Scale: 3/8" = 1'-0"

STATE OF HAWAII

DEPARTMENT OF TRANSPORTATION

HIGHWAYS DIVISION

TYPICAL DETAILS OF

WHEELCHAIR RAMPS

HALEAKALA HIGHWAY

Intersection Improvements at
Pukalani Street

Project No. 37C-02-82

SCALE: AS SHOWN

DATE: 1-15-82

SHEET NO. 2 OF 2 SHEETS