


| FED. ROAD DIST. NO. | STATE | PROJ. NO. | FISCAL YEAR | SHEET NO. | TOTAL SHEETS |
|---------------------|-------|------------|-------------|-----------|--------------|
| HAWAII | HAW. | 37C-01-88M | 1988 | 4 | 17 |

LEGEND

- 4 each Type J Raised Pavement Markers
- Type DL Raised Pavement Markers @ 40'-0" o.c.
- 4" Double Solid Yellow Stripes with Type DL Raised Pavement Markers @ 20'-0" o.c.
- 4" Double Solid Yellow Stripes with Type HL Raised Pavement Markers @ 20'-0" o.c.
- 8" Solid White Stripes with Type CL Raised Pavement Markers @ 20'-0" o.c.
- Type DL Raised Pavement Markers @ 40'-0" o.c.
4 each Type J Raised Pavement Markers
Type HL Raised Pavement Markers @ 40'-0" o.c.
4" Yellow Stripe
- 4" White Edge Stripe (Paint)
- 4" White Guide Lines
- Transverse Median Marking
- ②
Crosswalk and Stop Line. All Stop Lines shall be 10'-0" from Crosswalk unless otherwise noted. The circled number indicates the number of lanes for payment.
- Pavement Arrow

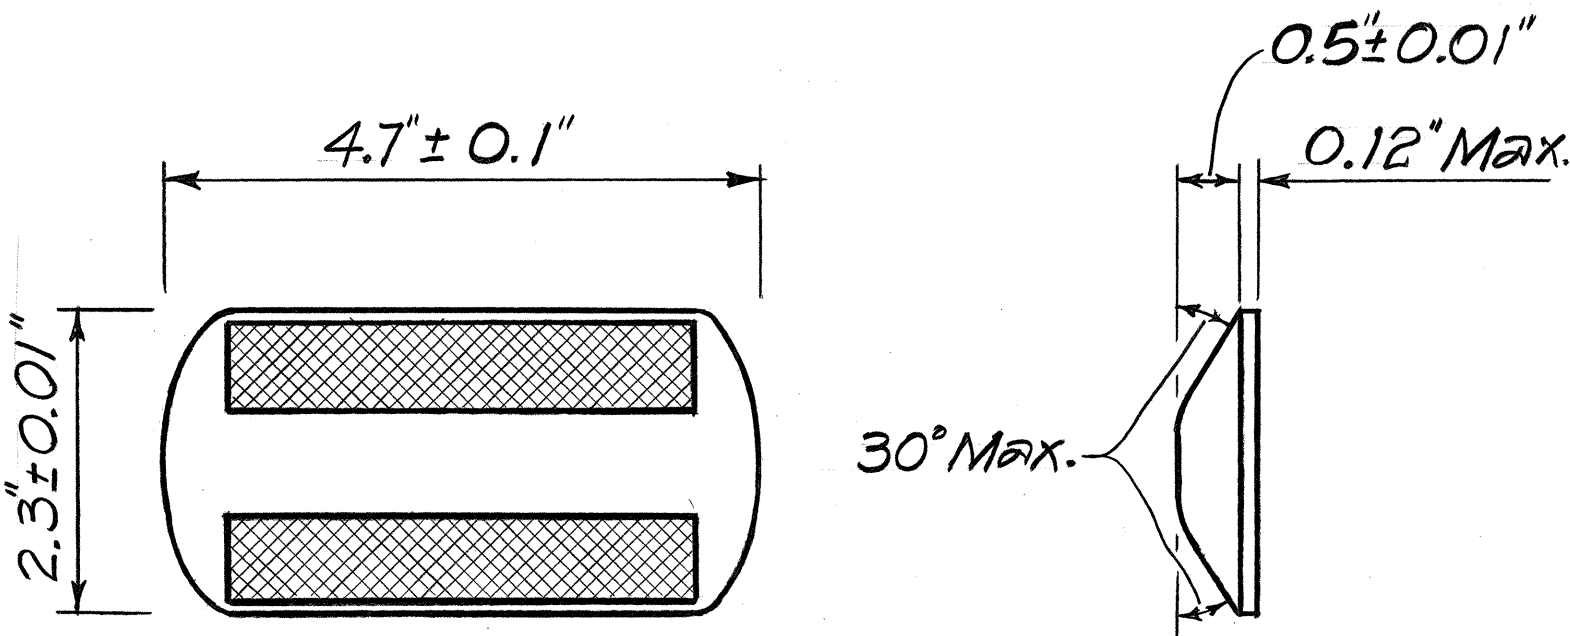

- TYPE CL
Red-Clear Reflective Marker

or

TYPE DL
Two-Way Yellow Reflective Marker

or

TYPE HL
One-Way Yellow Reflective Marker

Not to Scale

NOTES

- Layout of pavement markings and striping shall be done by the Contractor and approved by the Engineer prior to any installation work.
- Existing pavement markings not incorporated in the final traffic pattern shall be removed as directed by the Engineer. Costs shall be incidental to the various pavement marking items.
- Raised pavement markers shall not be installed within crosswalks.
- Details of Type C, Type D and Type H Markers on Standard Plan Nos. TE-30, T-31 and TE-32 shall be deleted and replaced with details of Type CL, Type DL and Type HL Markers as shown on this sheet. All references to Type C, Type D and Type H Markers in the plans shall mean Type CL, Type DL and Type HL Markers.

| | |
|---------------|------|
| ORIGINAL PLAN | DATE |
| DESIGNED BY | |
| TRACED BY | |
| NOTE BOOK | |
| QUANTITIES BY | |
| CHECKED BY | |
| No. | |

| | |
|--|-----------------|
| STATE OF HAWAII DEPARTMENT OF TRANSPORTATION HIGHWAYS DIVISION | |
| PAYEMENT MARKING LEGEND | |
| NOTES & DETAILS | |
| KULA HWY. RESURFACING LOWER KULA RD. TO KEKAULIKE AVE. | |
| PROJ. No. 37C-01-88M | |
| SCALE: AS SHOWN | DATE: APR. 1988 |
| SHEET No. 1 OF 1 SHEETS | |