
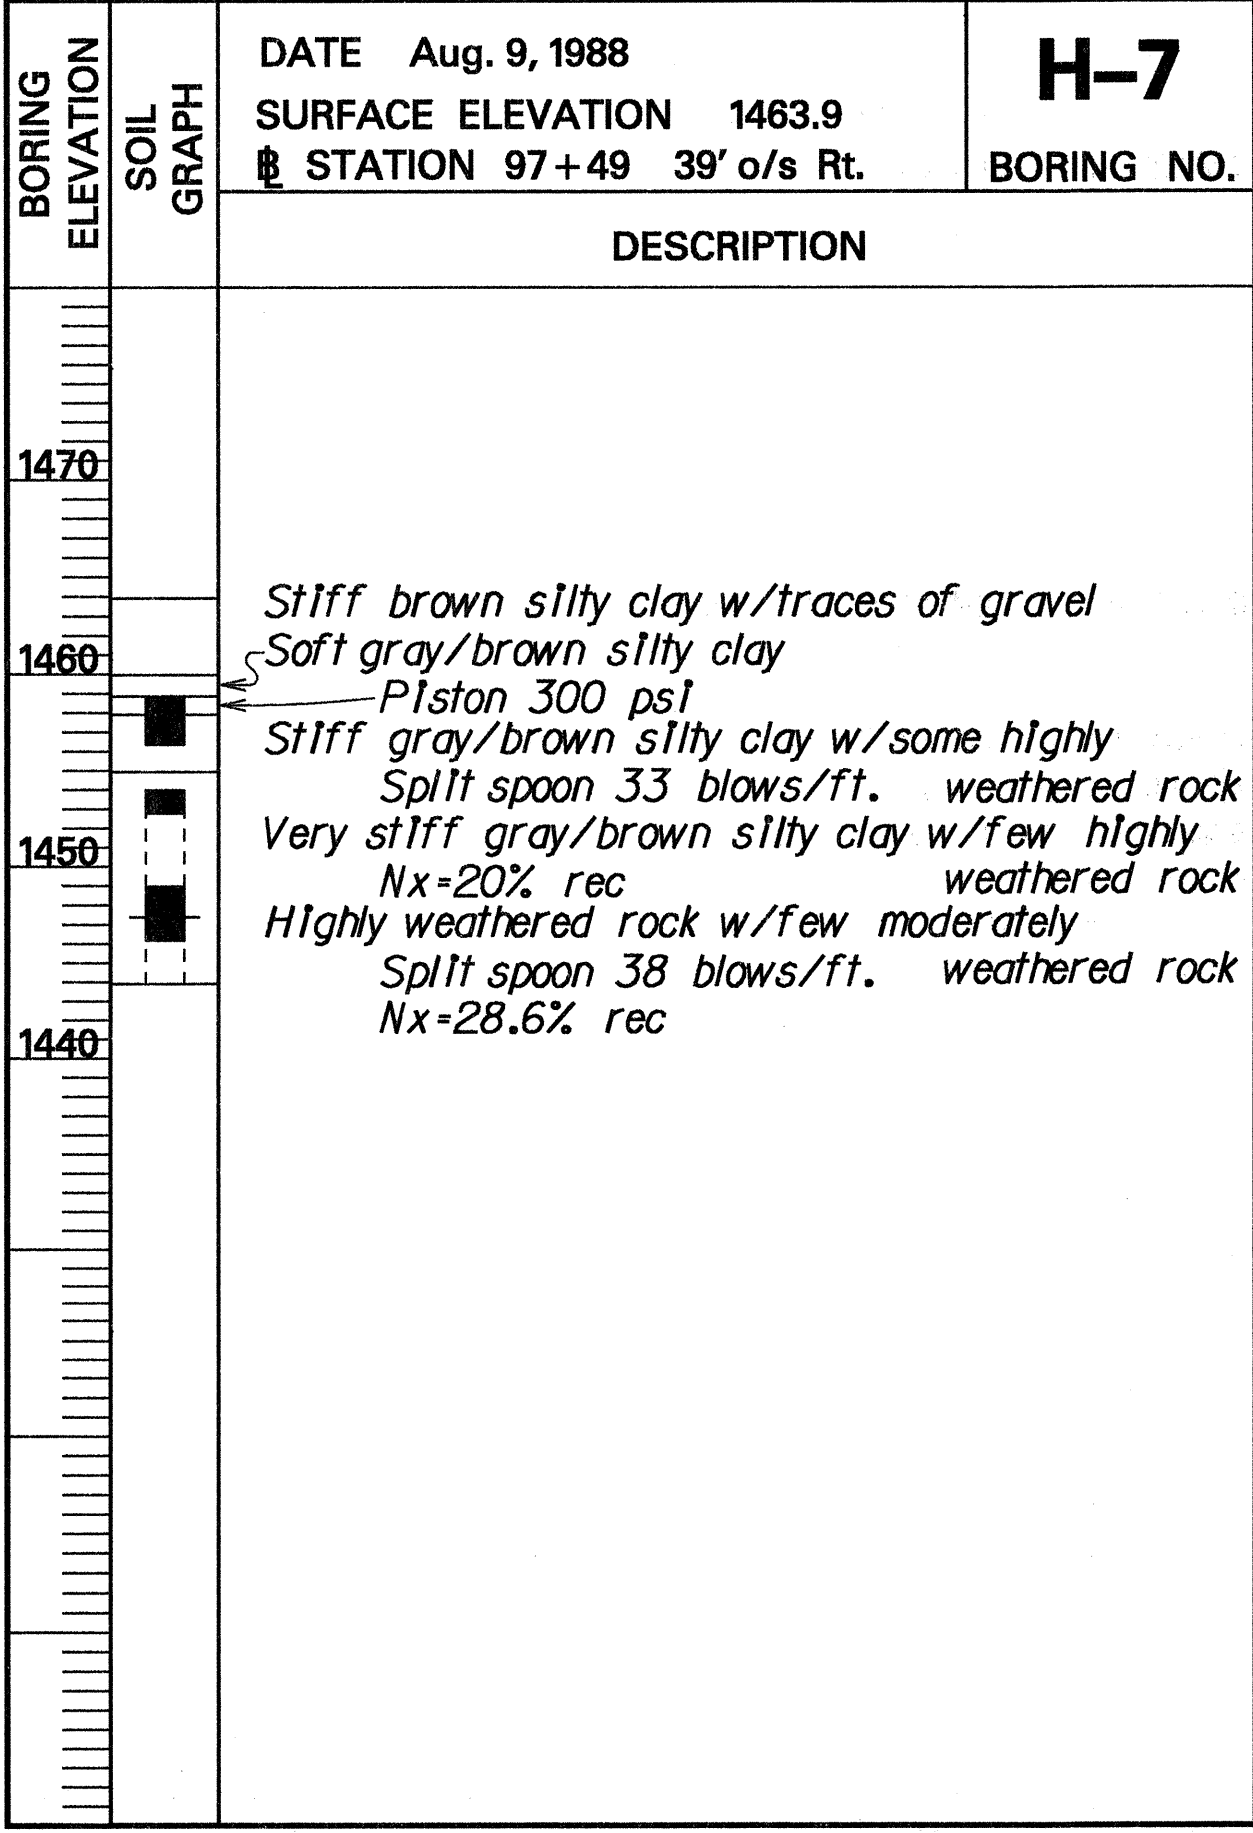
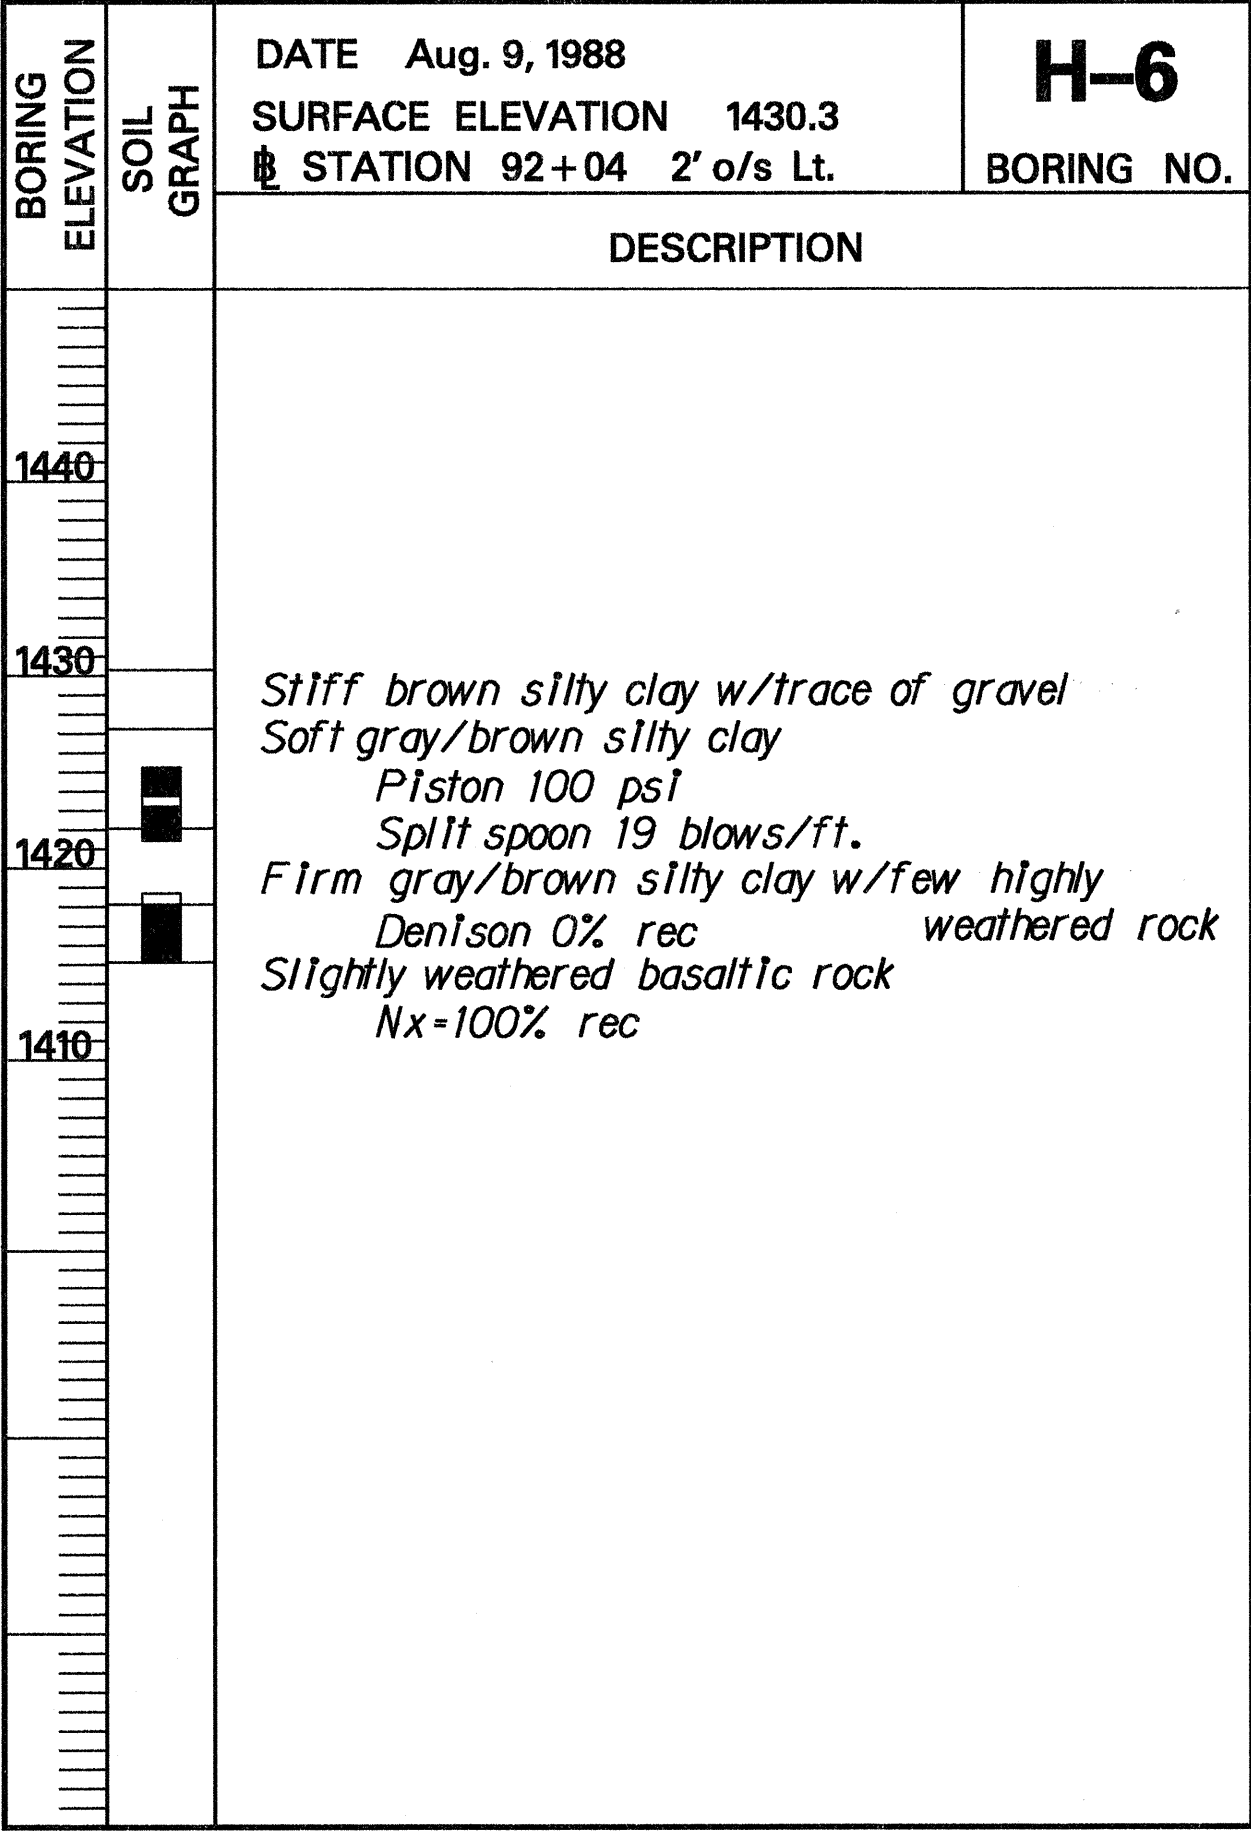
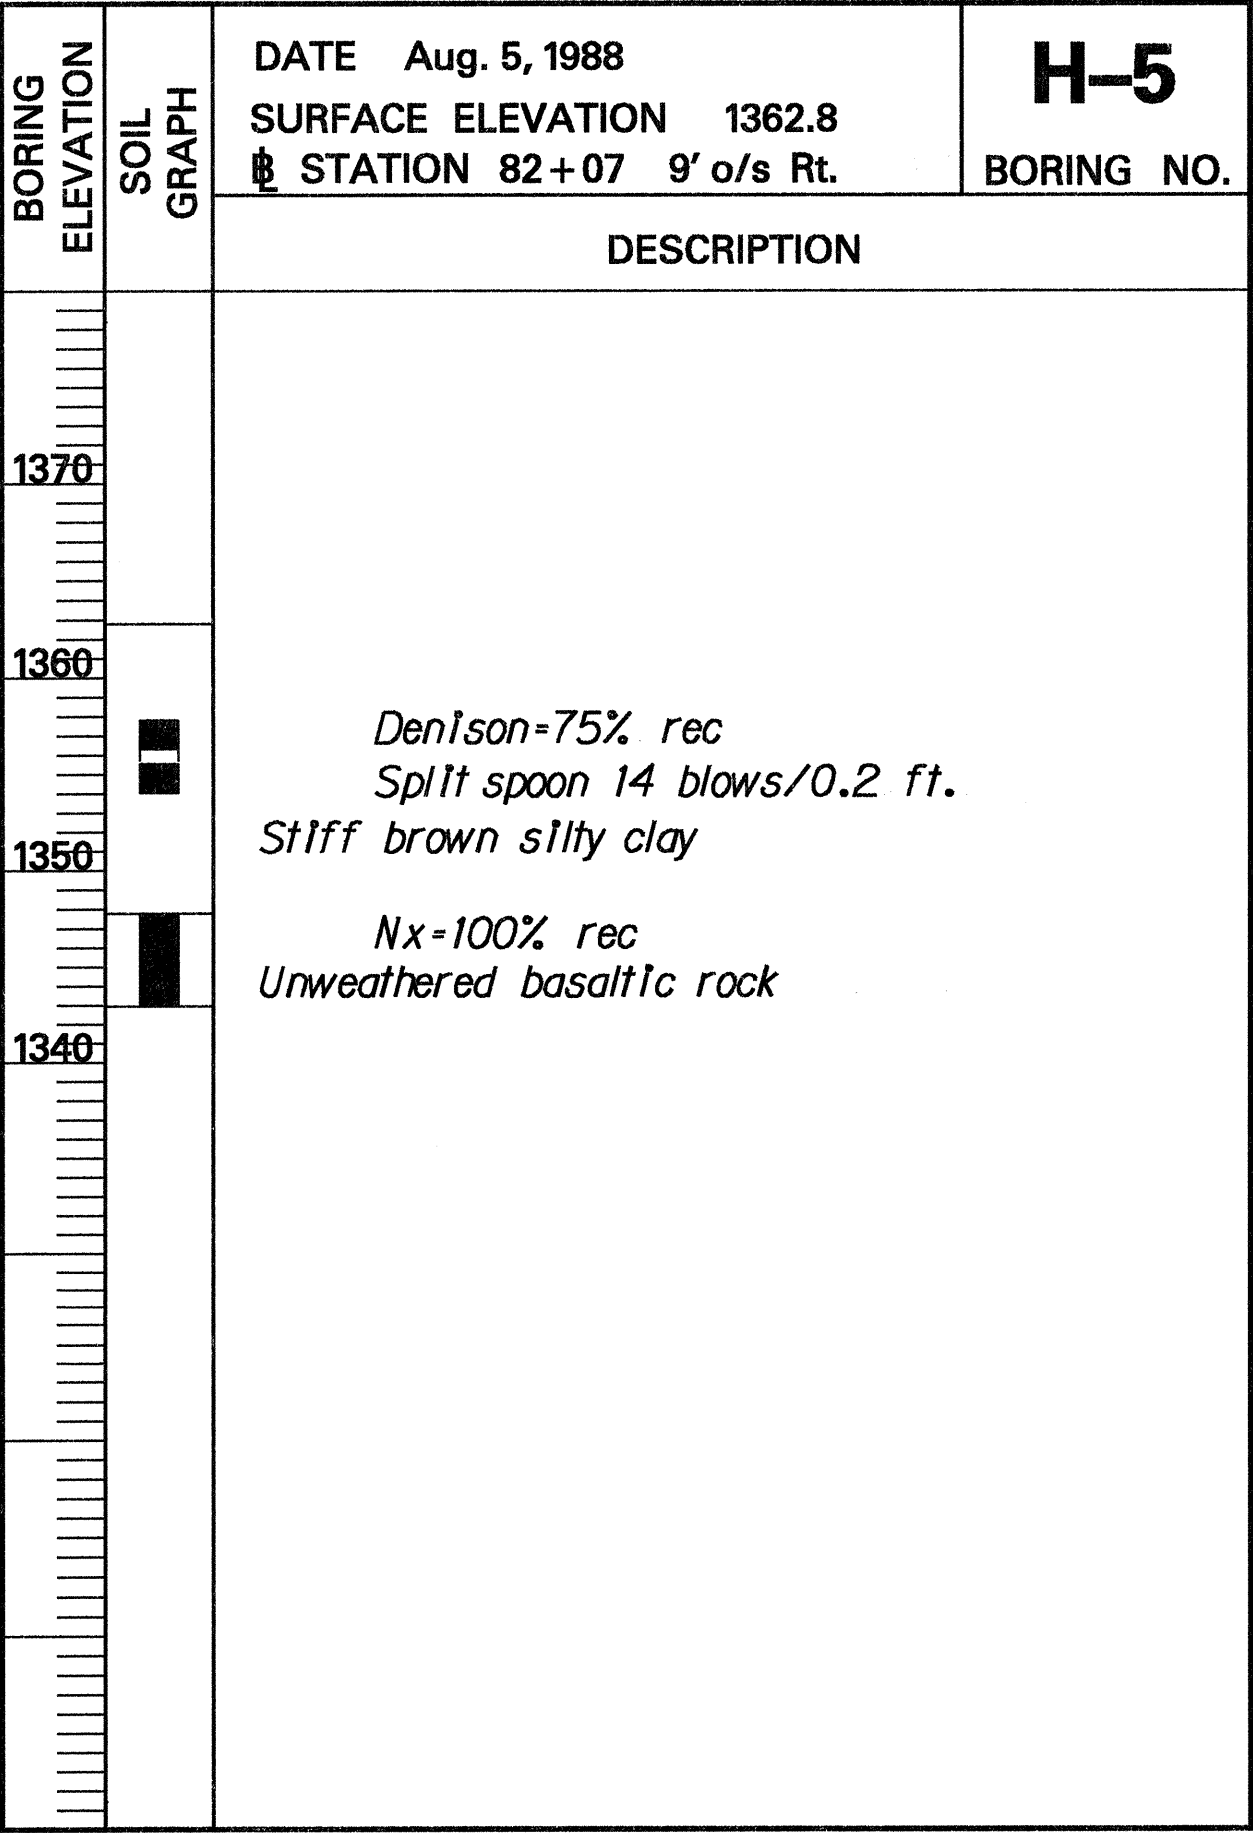
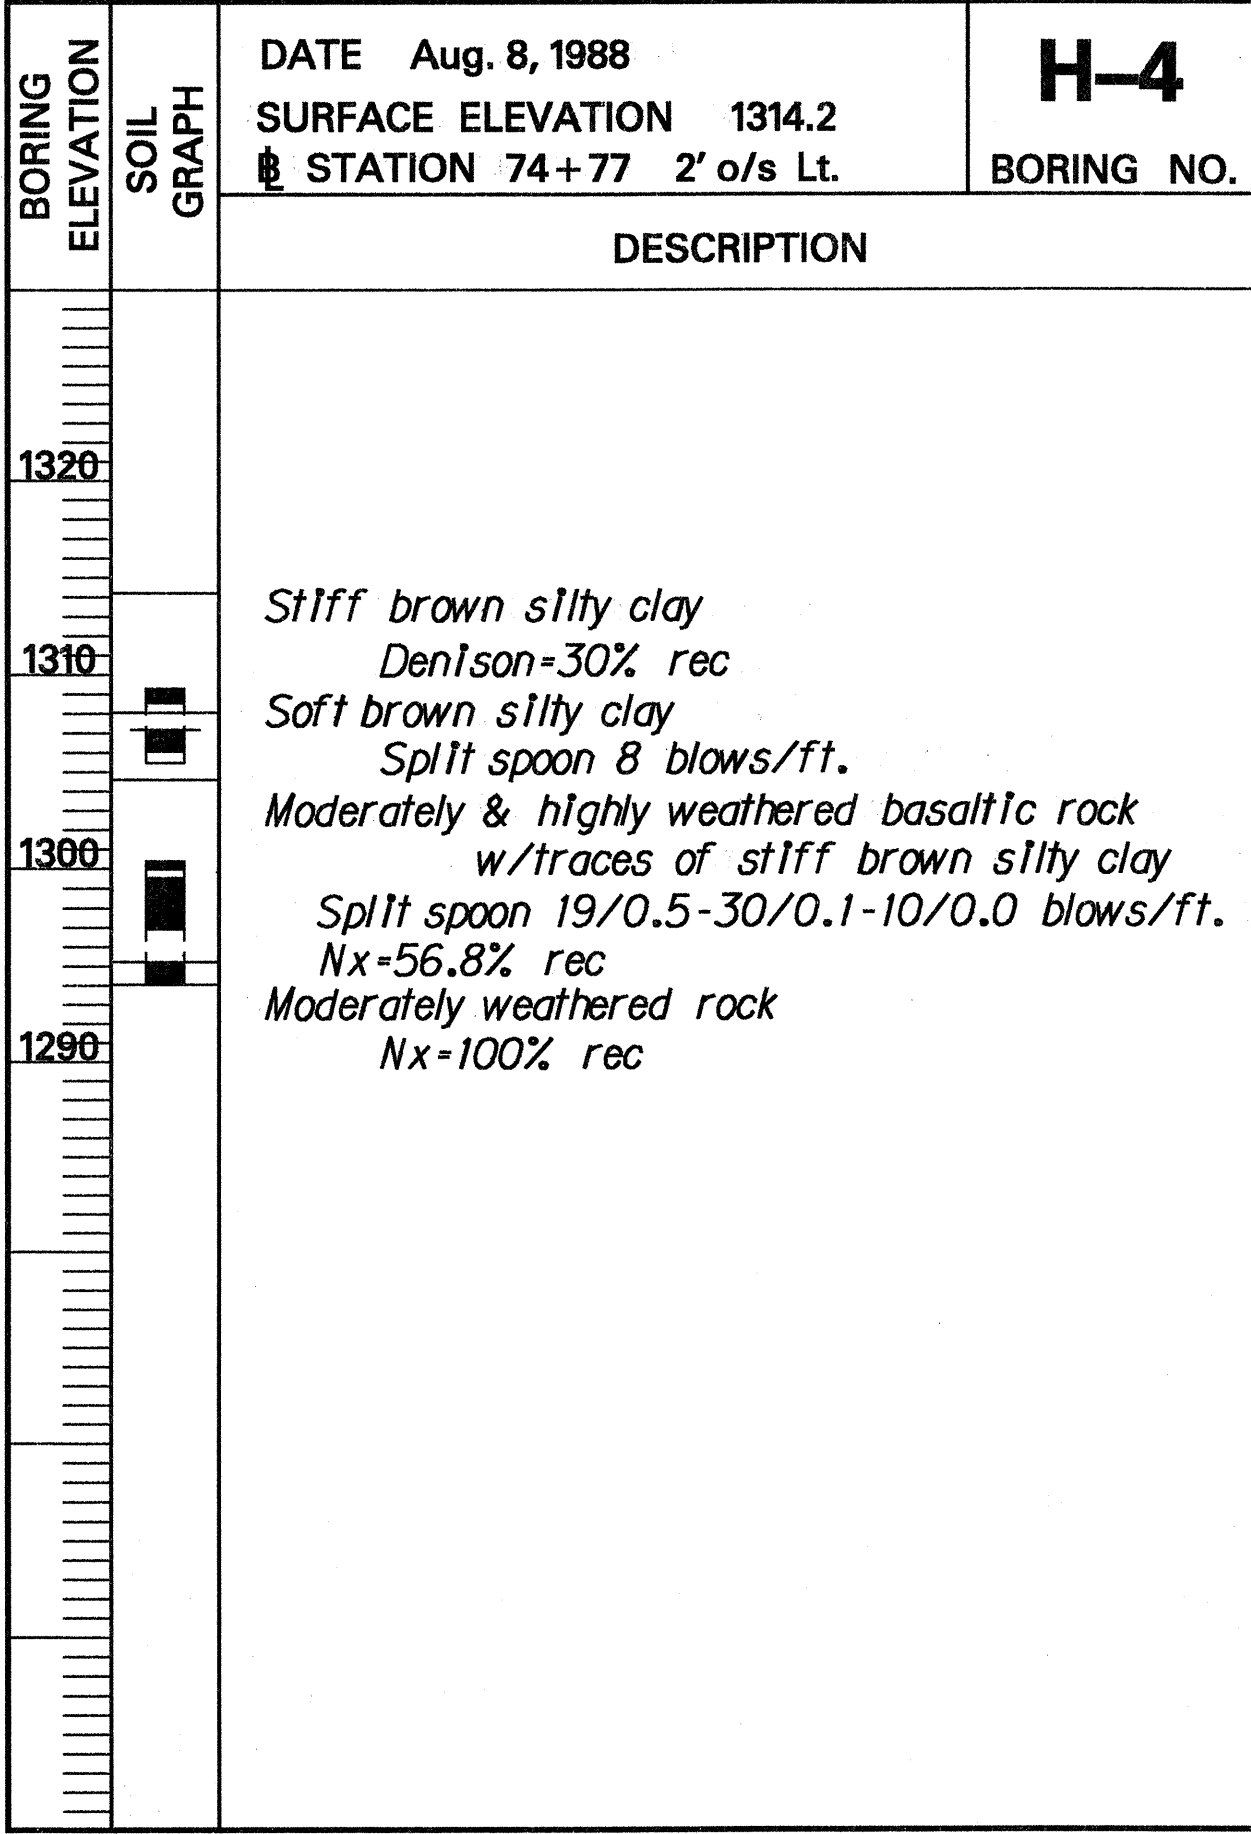
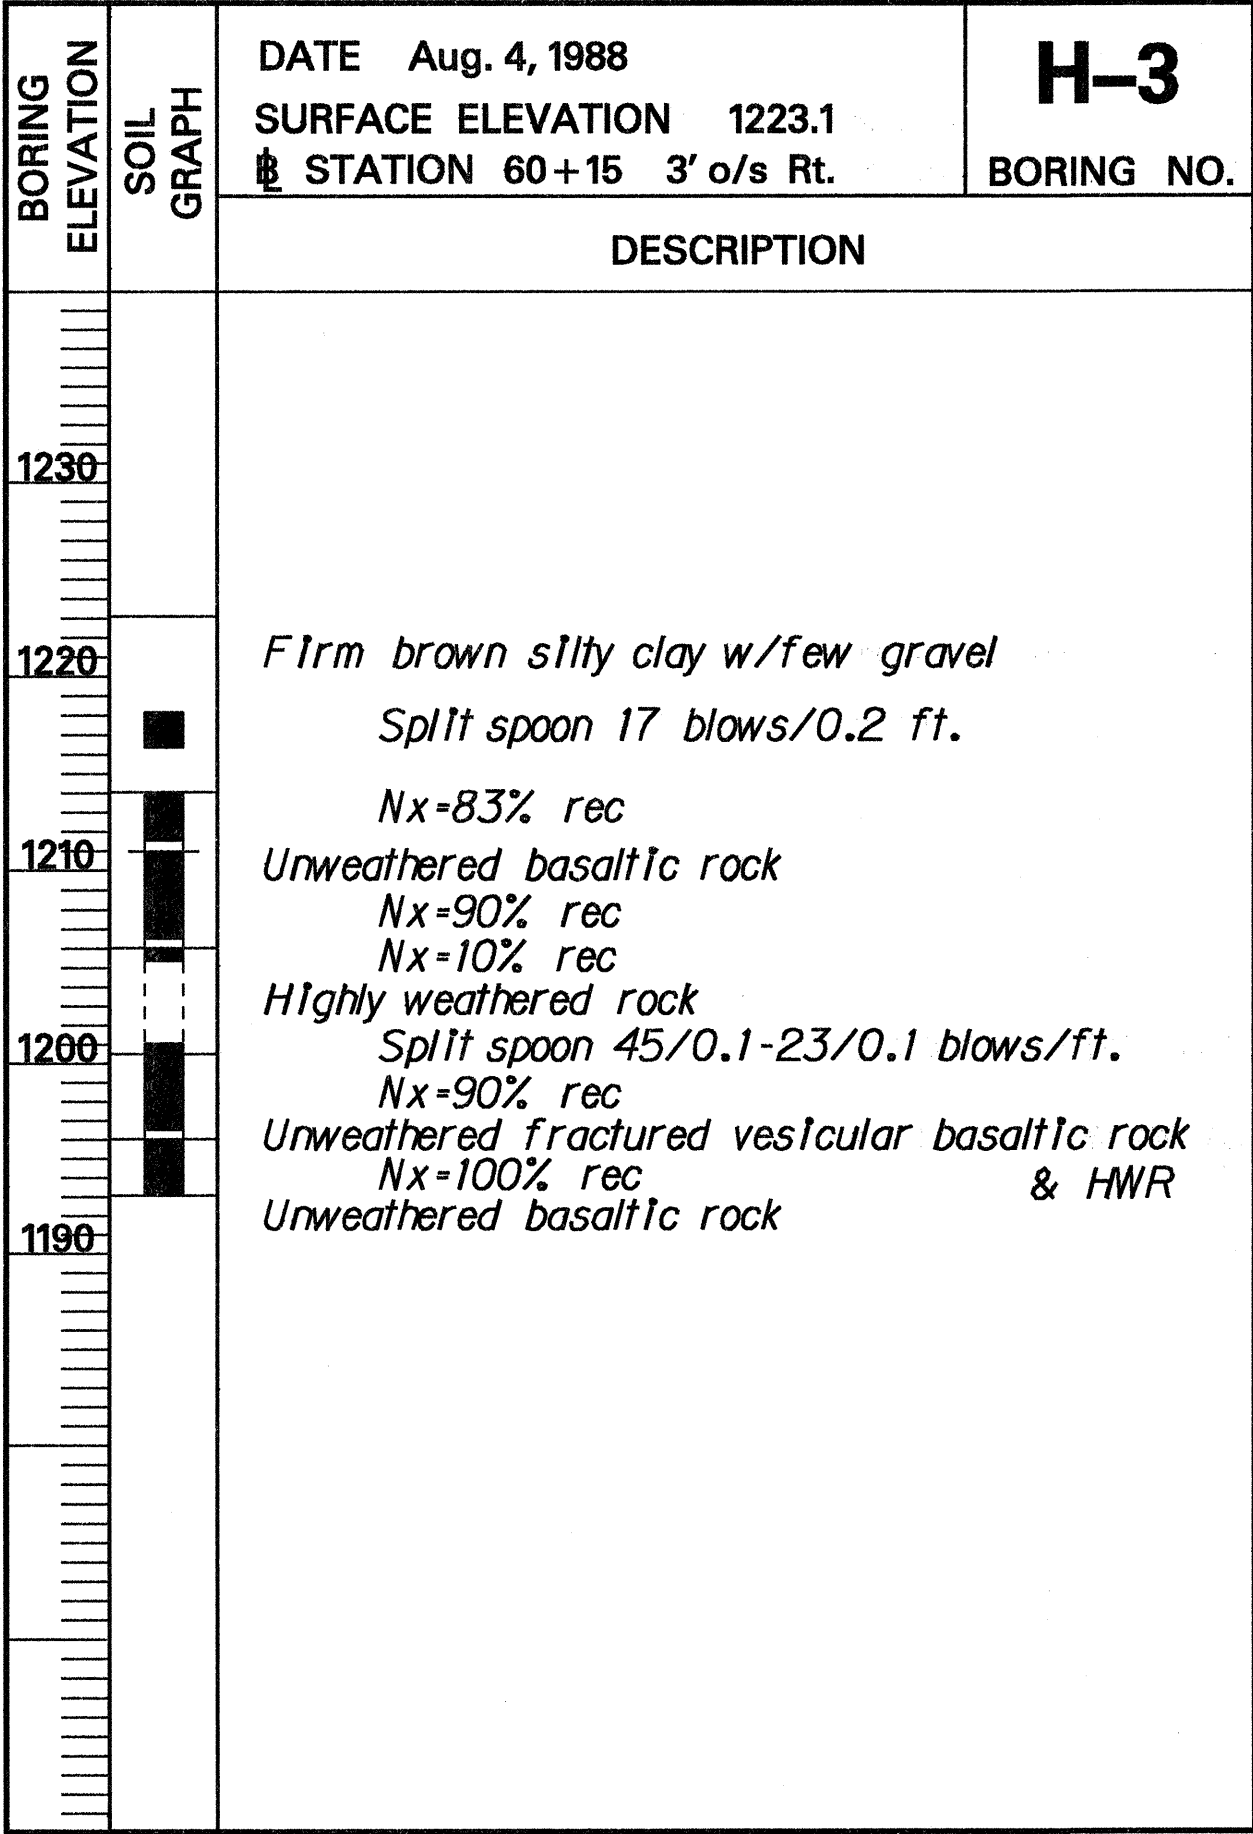
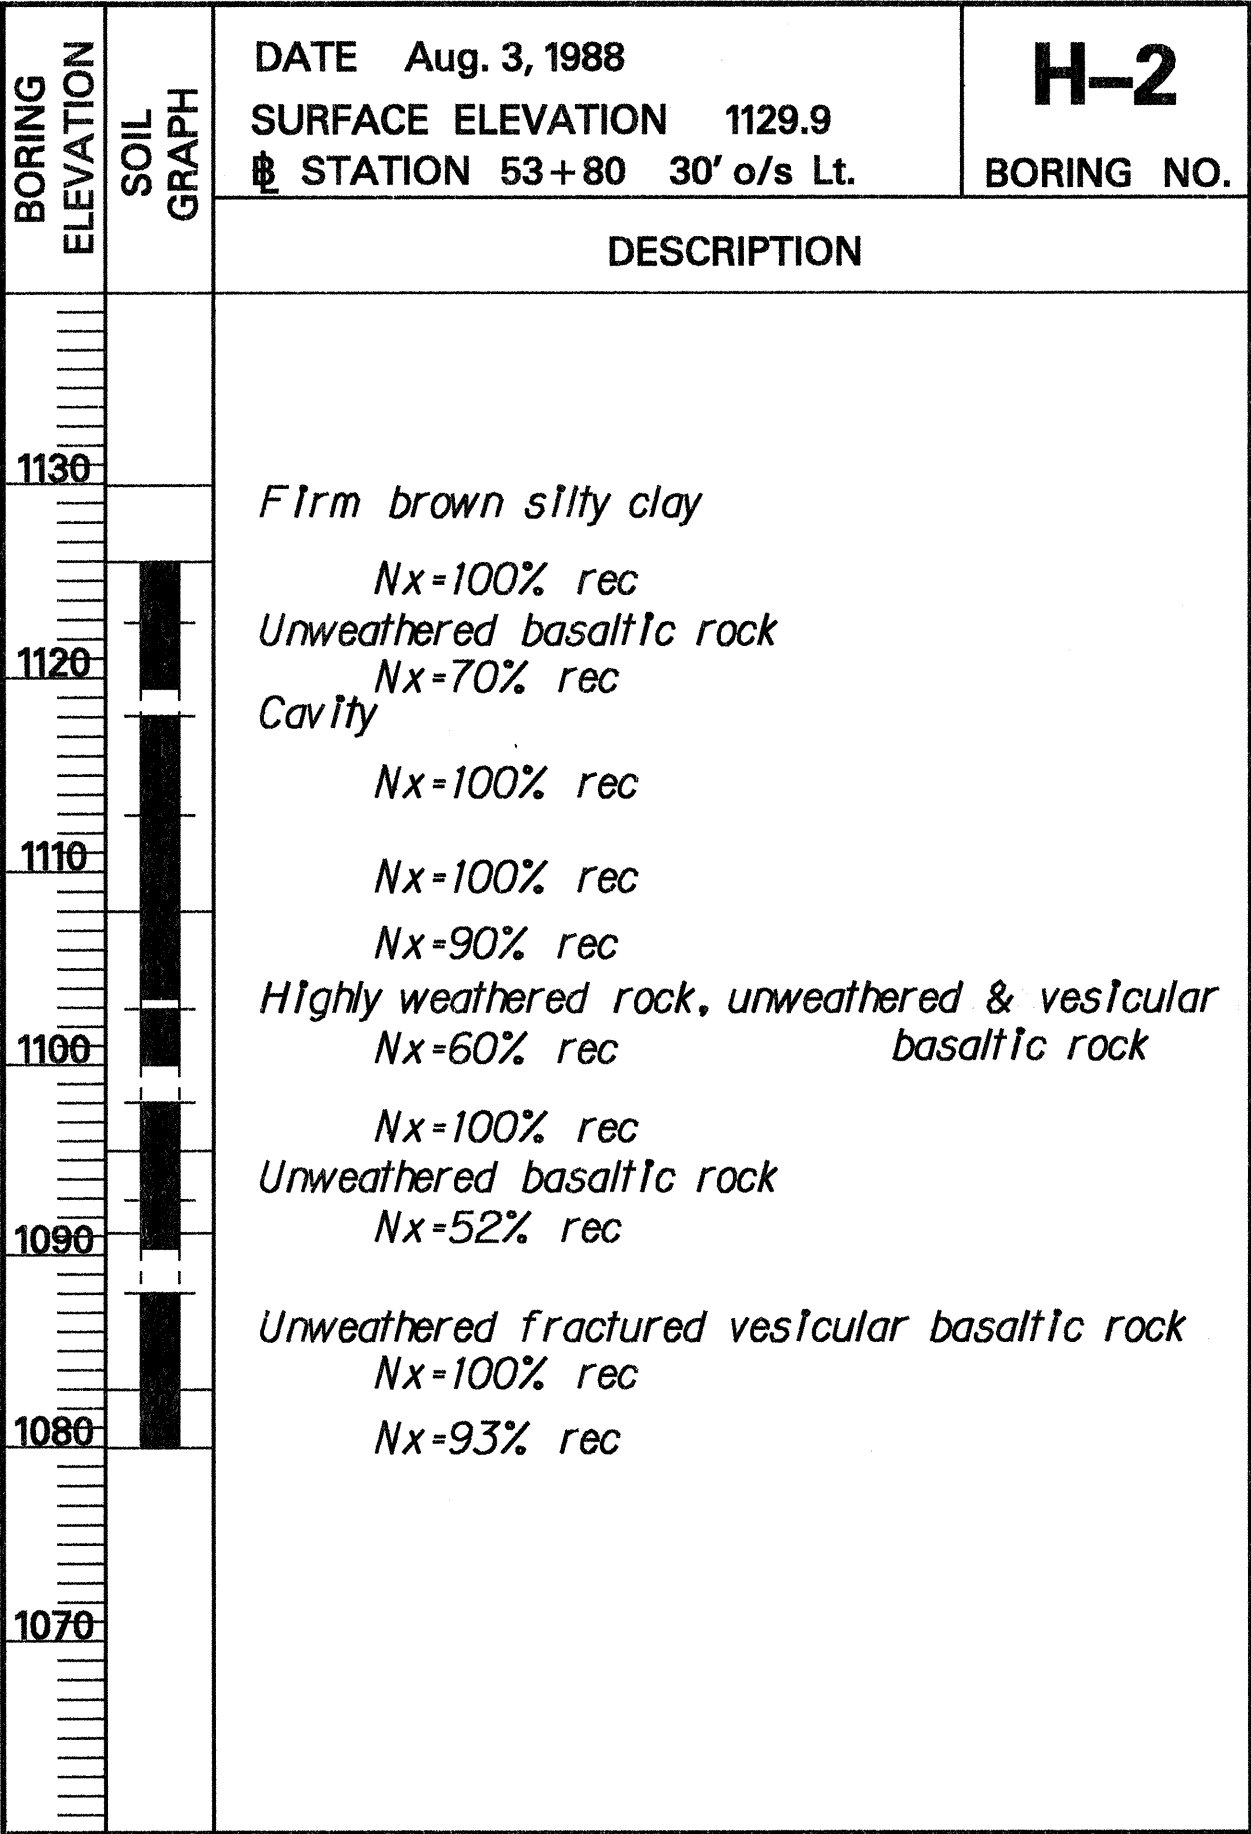


FED. ROAD DIST. NO.	STATE	PROJ. NO.	FISCAL YEAR	SHEET NO.	TOTAL SHEETS
HAWAII	HAW.	37C-02-90	1990	17	61

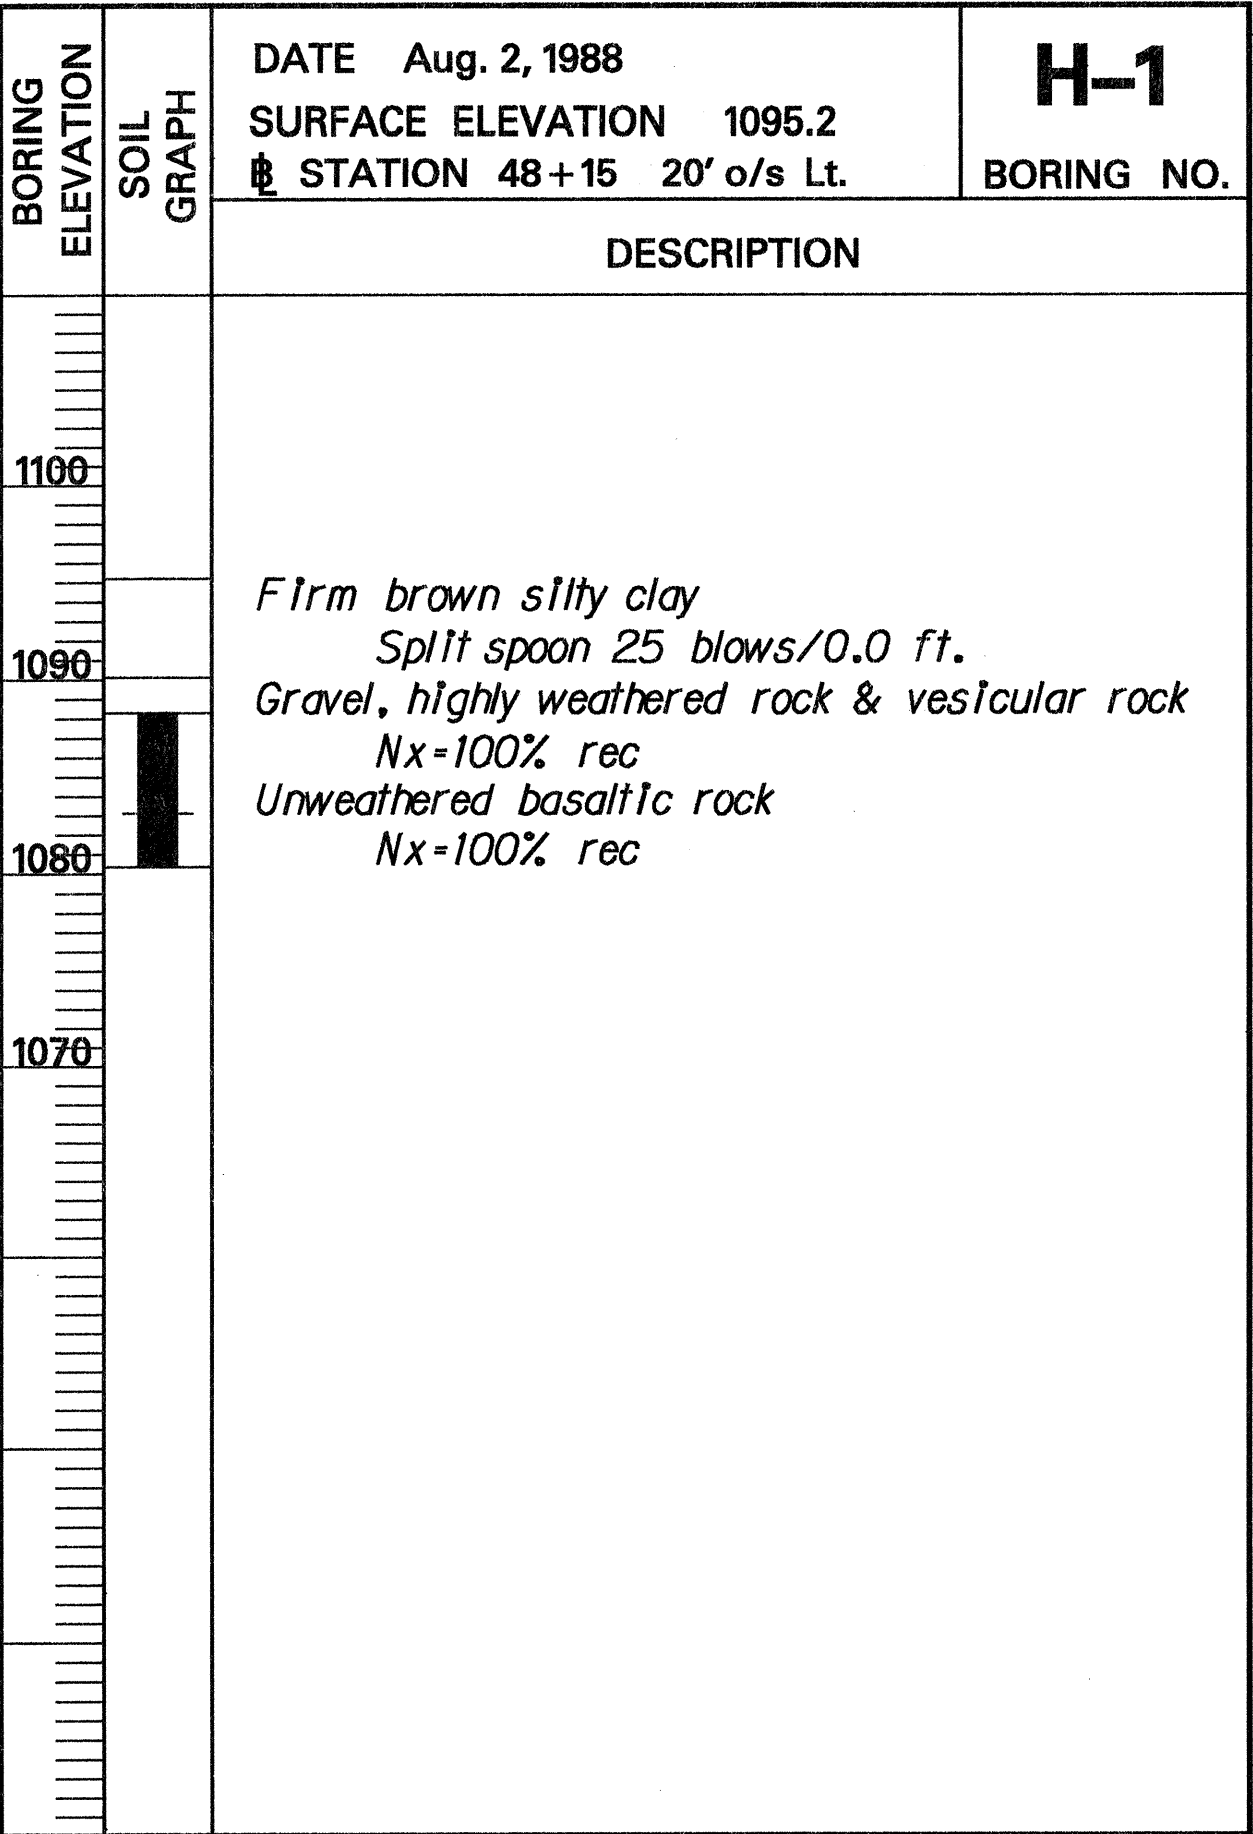





SURVEY PLOTTED BY	DATE
DRAWN BY	
REVISIONS	
DESIGNED BY	
NOTED BY	
CHECKED BY	
IN	

STATE OF HAWAII
DEPARTMENT OF TRANSPORTATION
HIGHWAYS DIVISION

BORING LOG
HALEAKALA HIGHWAY
PUKALANI SECTION - PHASE I
Haliimaile Road To Makani Road
PROJECT NO. 37C-02-90
Date: July 1990

SHEET No. 1 OF 2 SHEETS

FED. ROAD DIST. NO.	STATE	PROJ. NO.	FISCAL YEAR	SHEET NO.	TOTAL SHEETS
HAWAII	HAW.	37C-02-90	1990	18	61

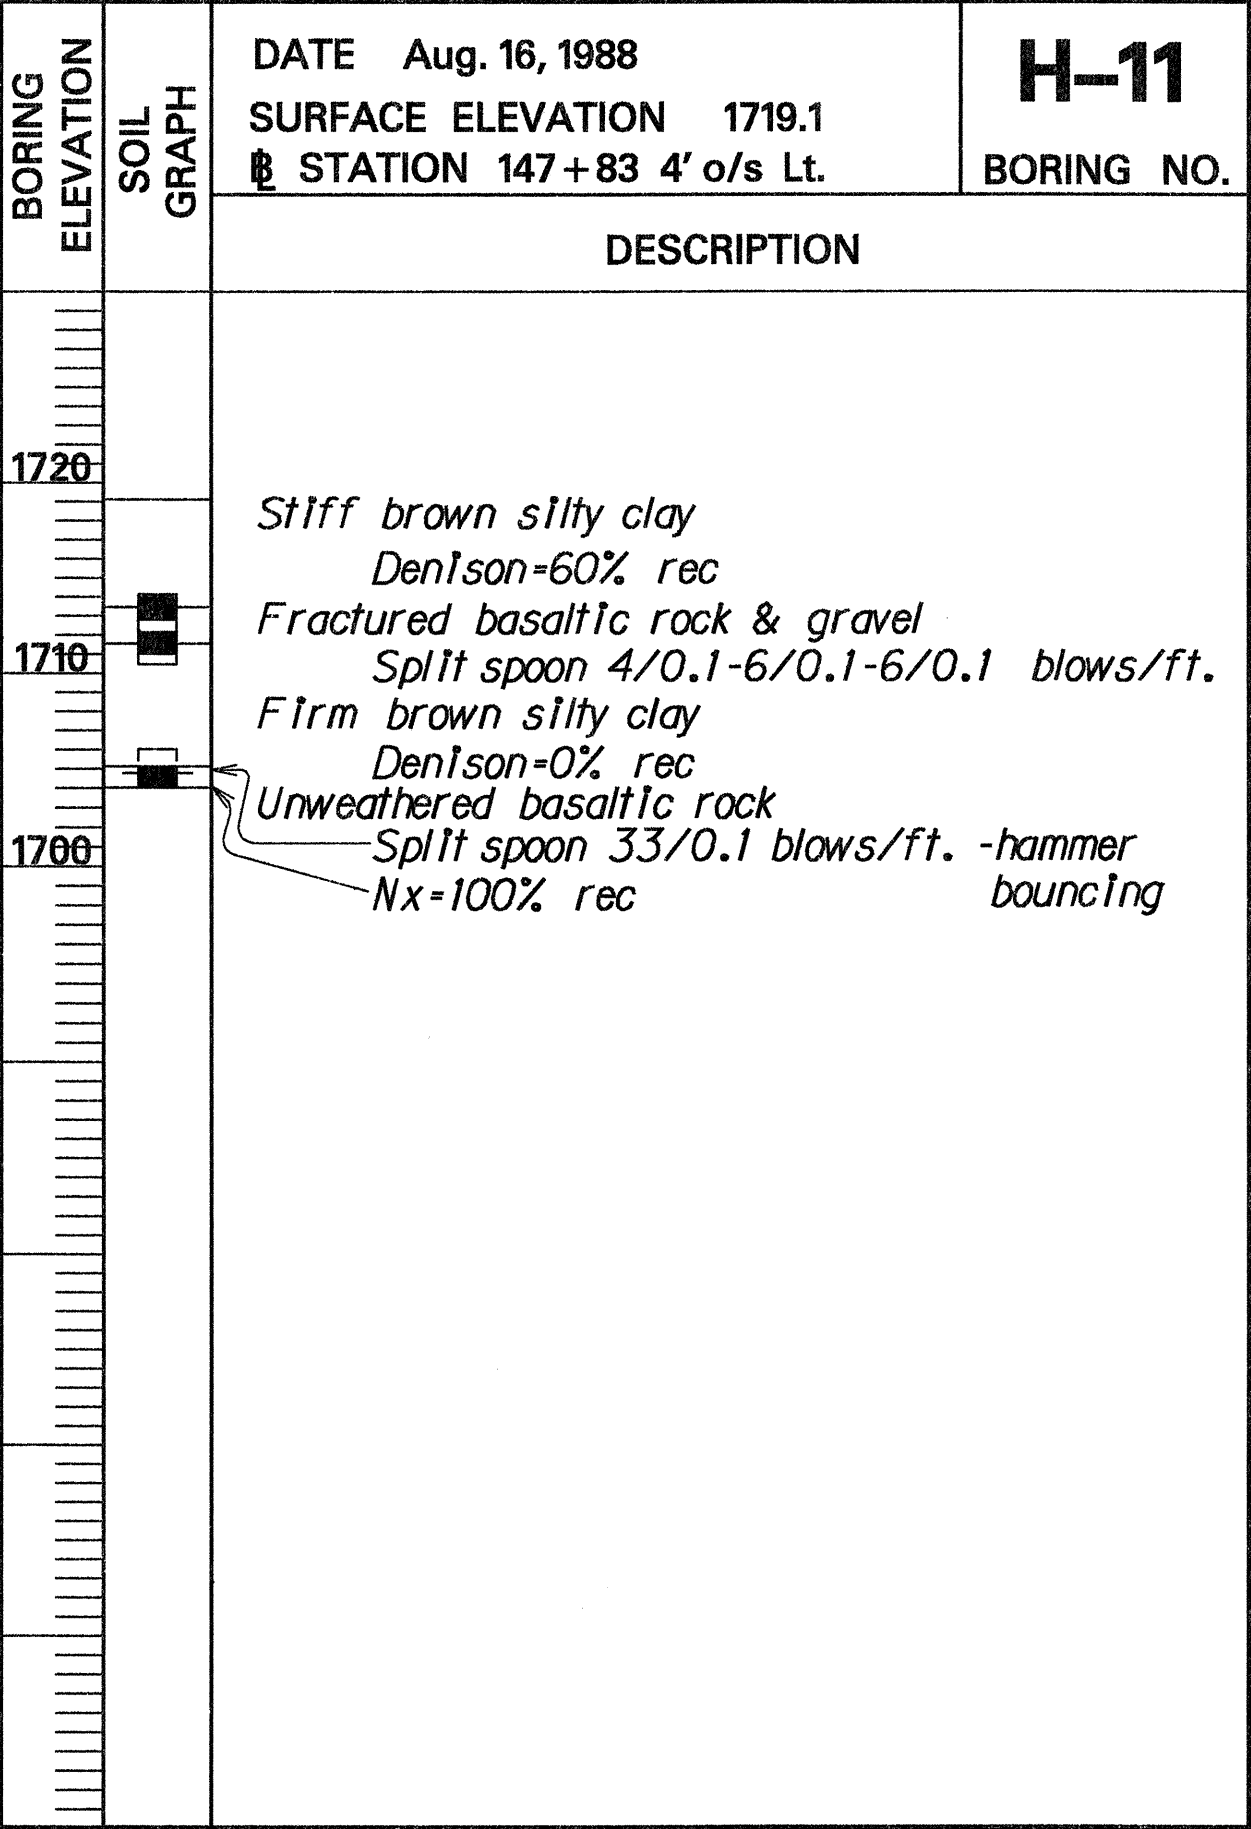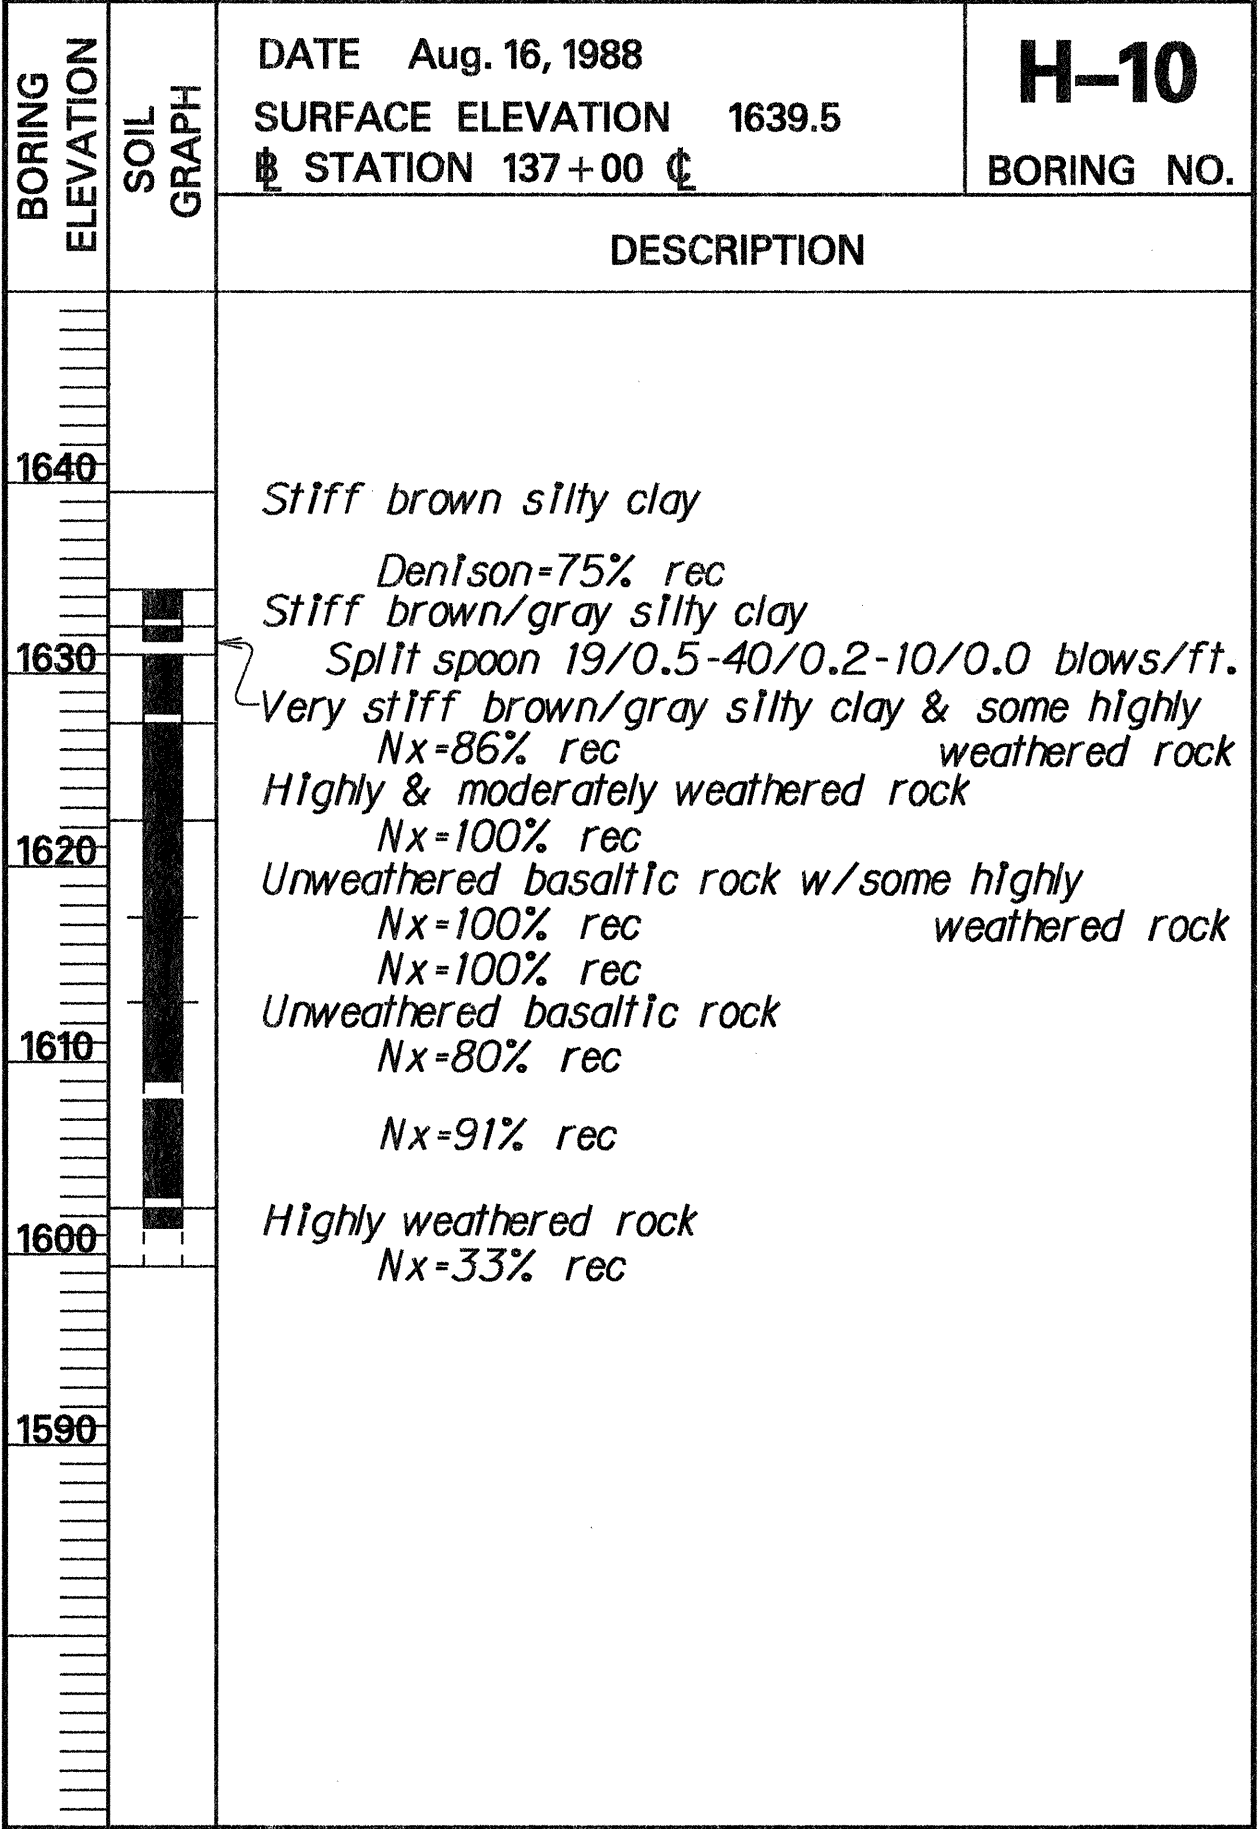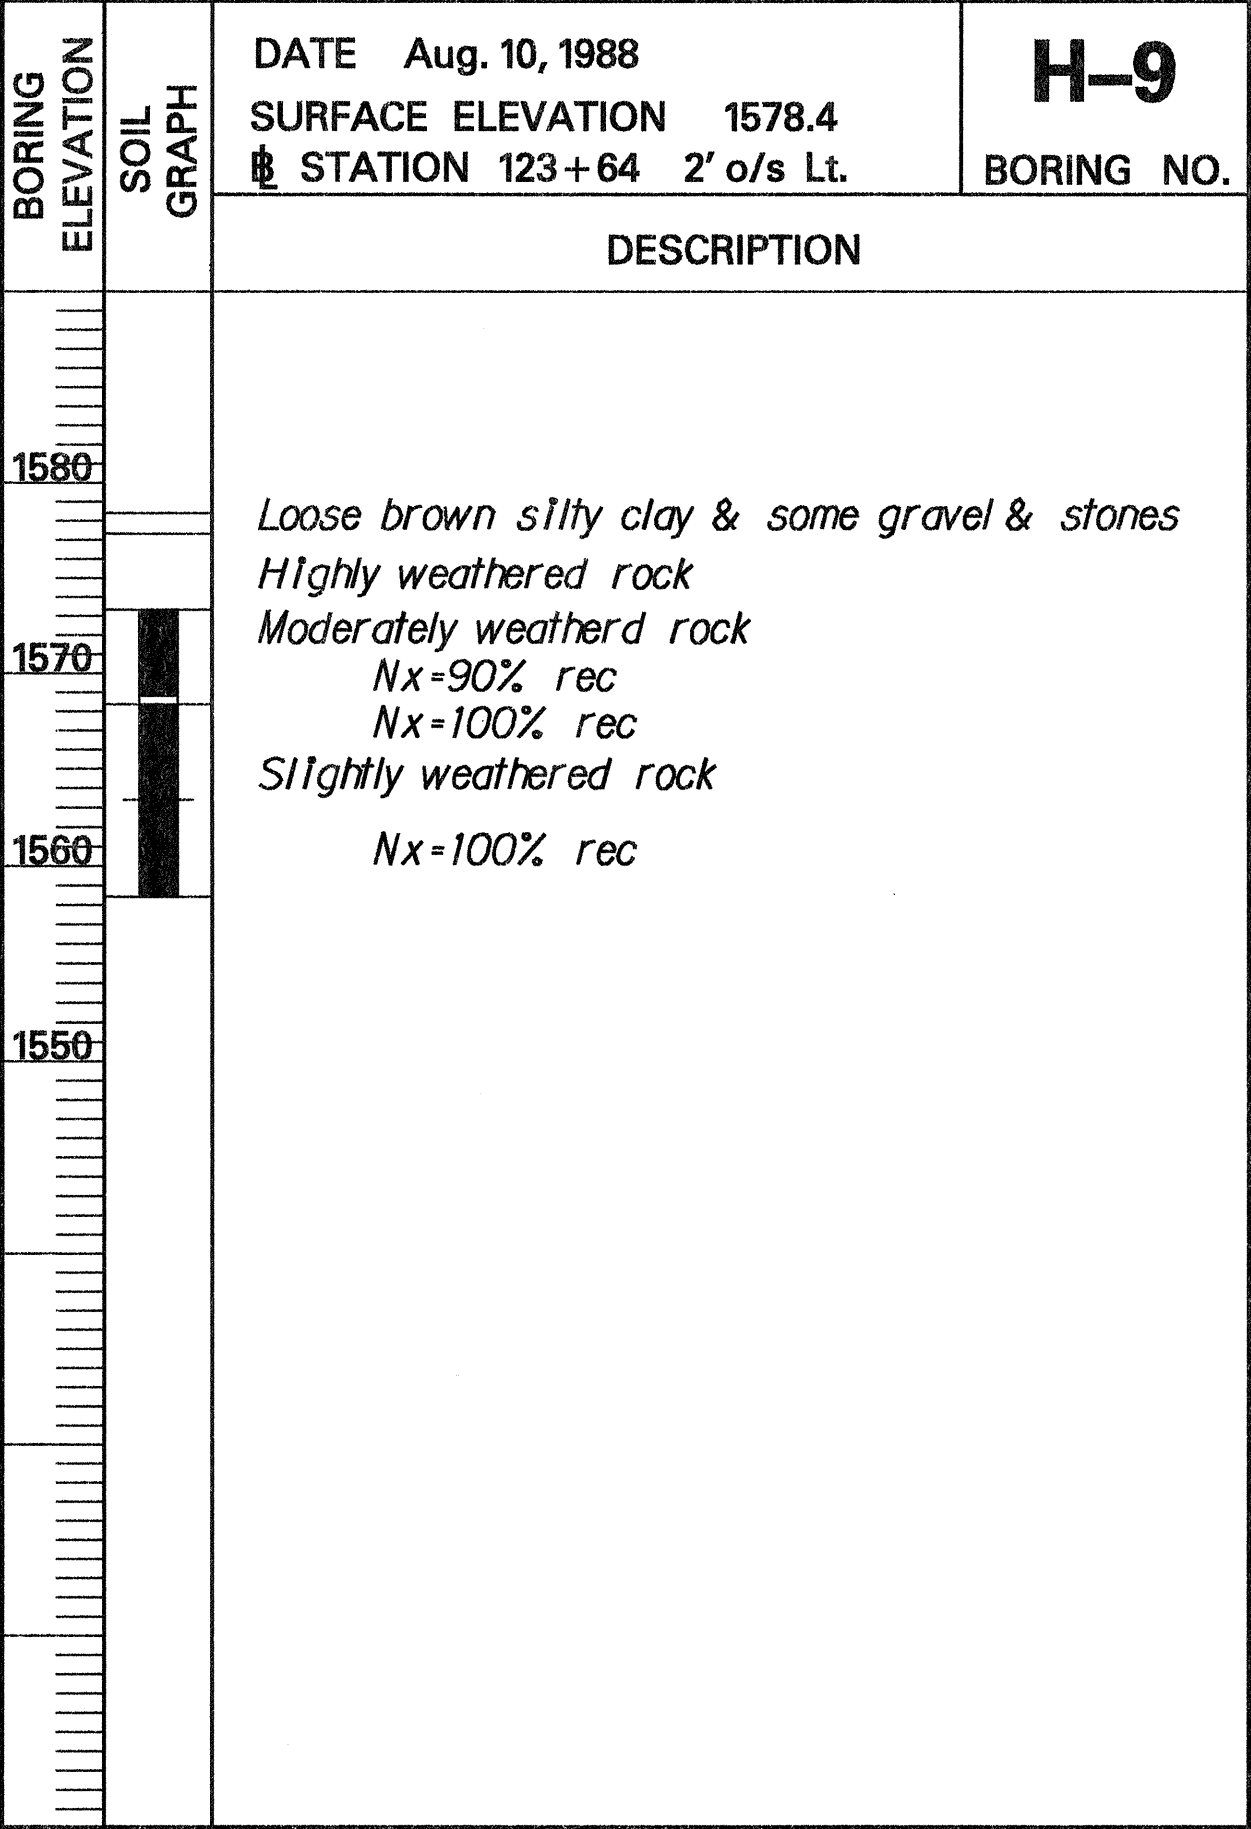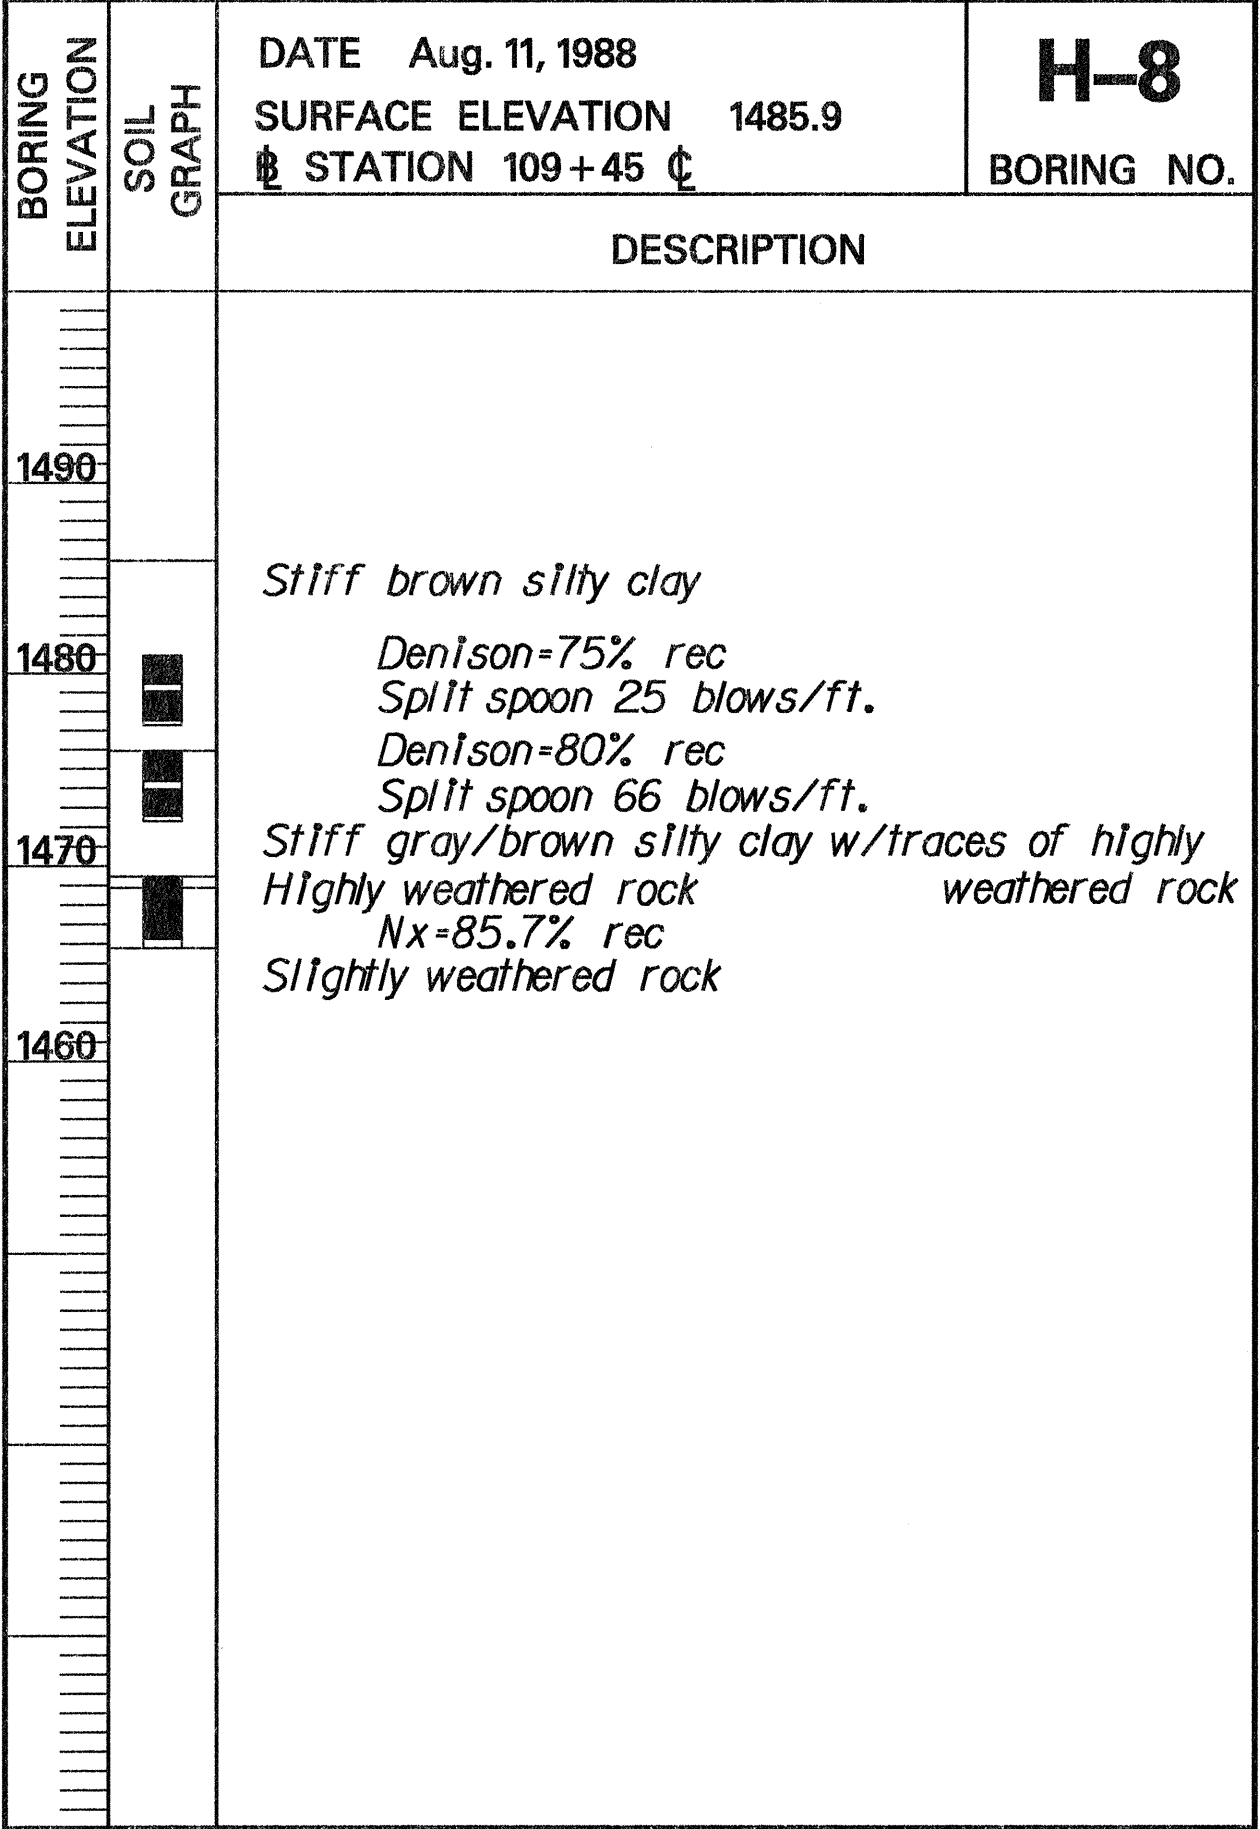

REVIEW PLOTTED BY	DATE
DESIGNED BY	
TRACED BY	
NOTE BOOK	
QUANTITIES BY	
CHECKED BY	

STATE OF HAWAII
DEPARTMENT OF TRANSPORTATION
HIGHWAYS DIVISION

BORING LOG
HALEAKALA HIGHWAY
PUKALANI SECTION - PHASE I
Halimaile Road To Makeni Road
PROJECT NO. 37C-02-90
Date: July 1990

SHEET No. 2 OF 2 SHEETS