

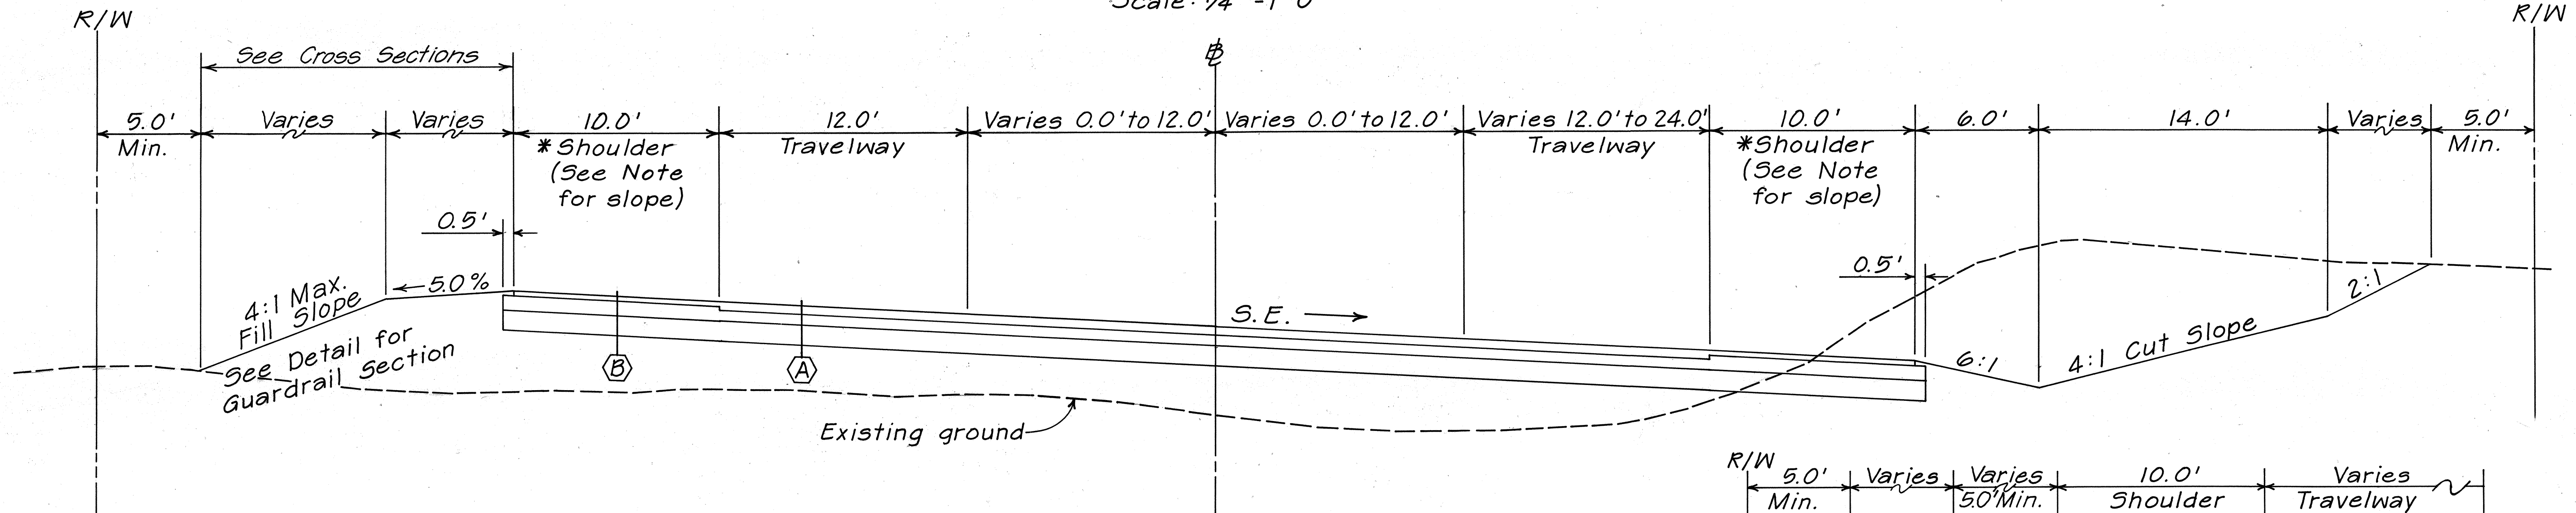
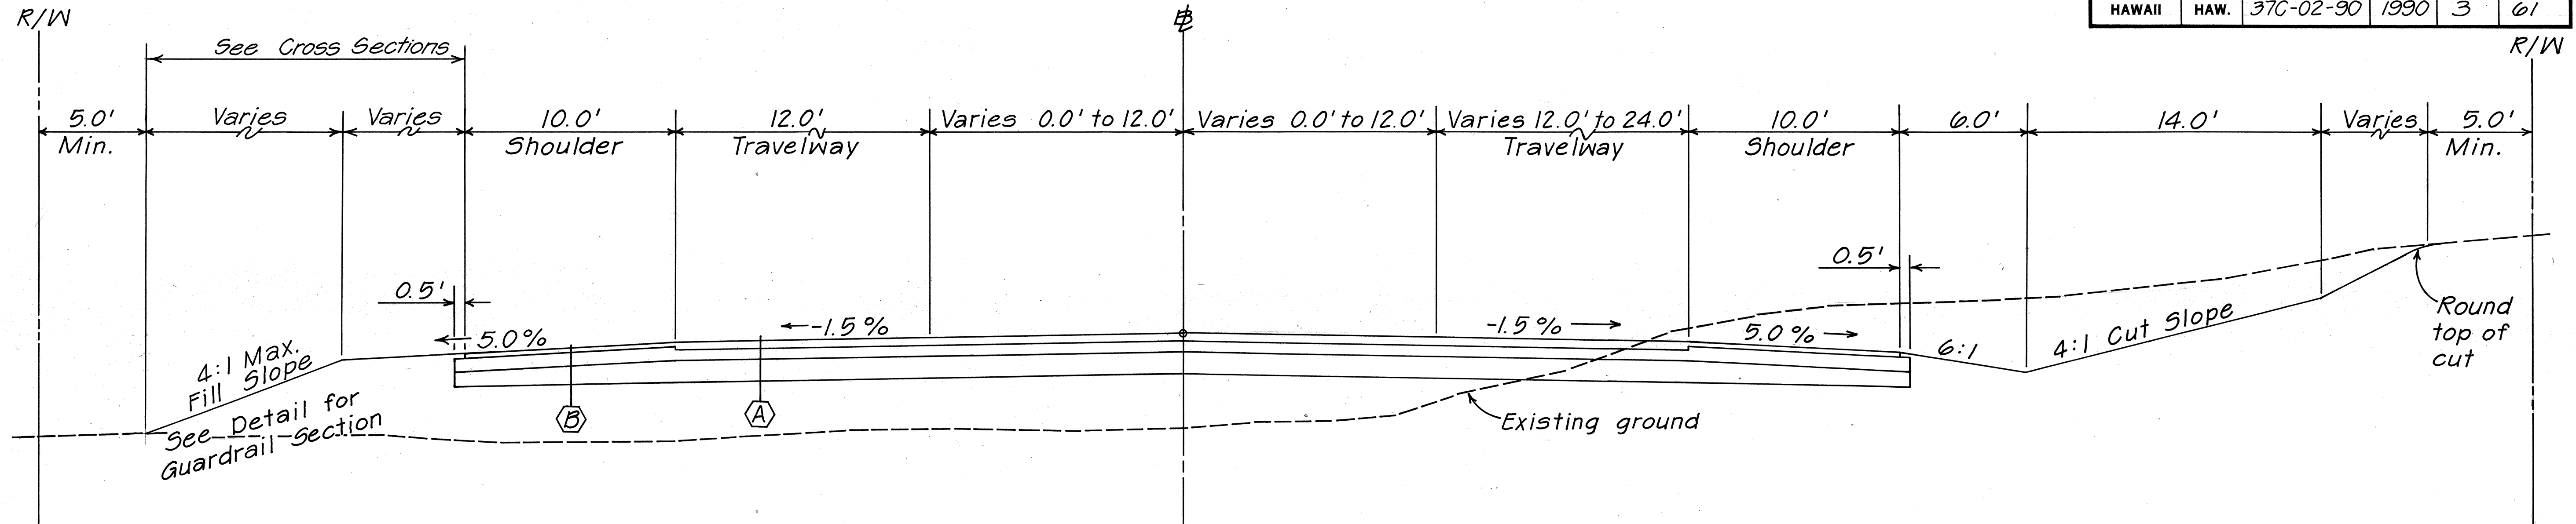
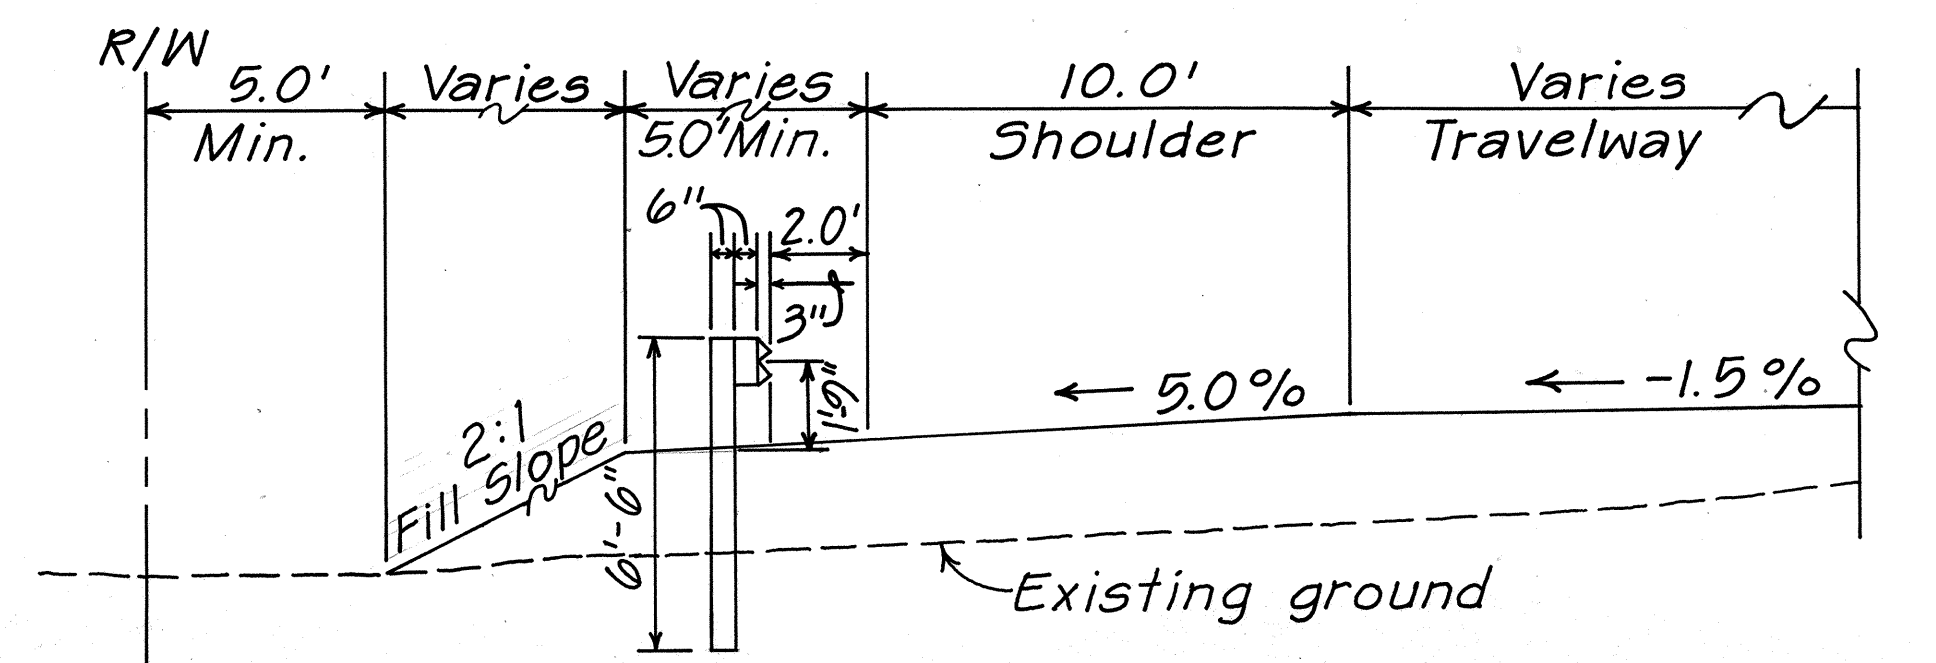


FED. ROAD DIST. NO.	STATE	PROJ. NO.	FISCAL YEAR	SHEET NO.	TOTAL SHEETS
HAWAII	HAW.	37C-02-90	1990	3	61

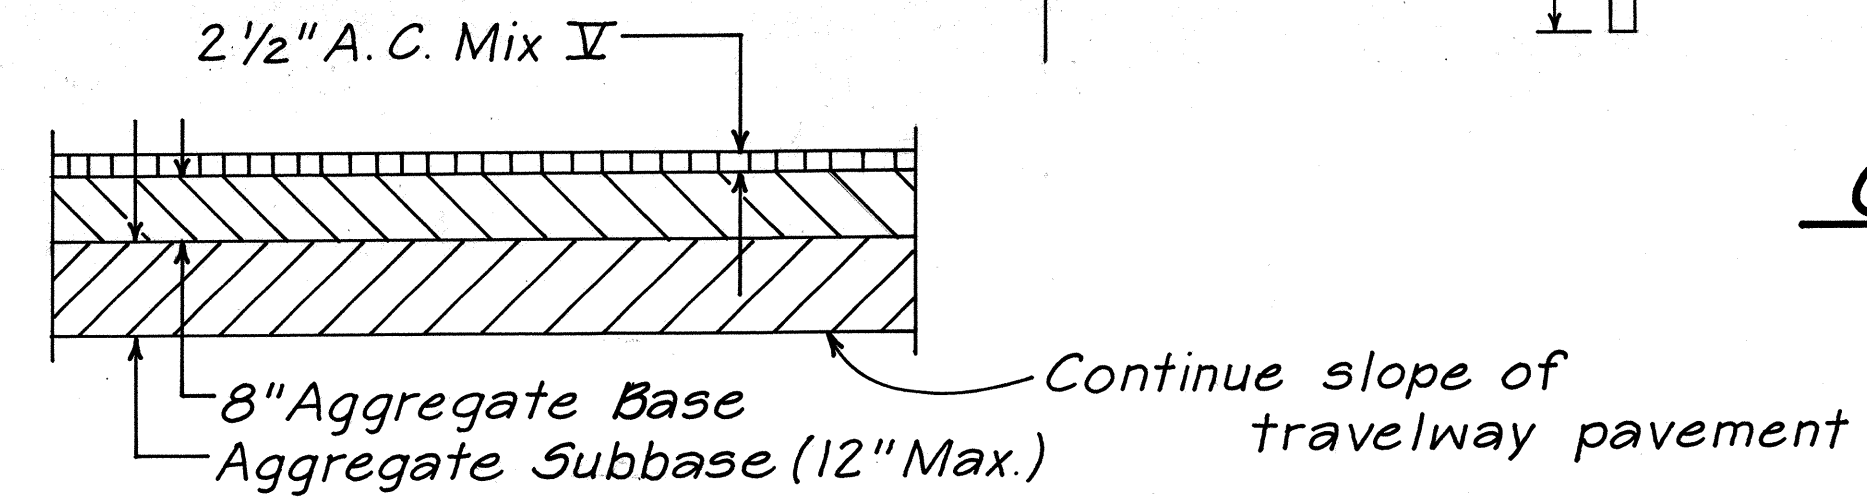

Note:

* Shoulders shall slope a minimum of 5% away from the edge of travelway except when the algebraic difference in cross slope at the edge of pavement exceeds 8.0% or when the pavement superlevation sloping down towards the shoulder exceeds 5%, then the pavement superlevation shall continue through the shoulder.

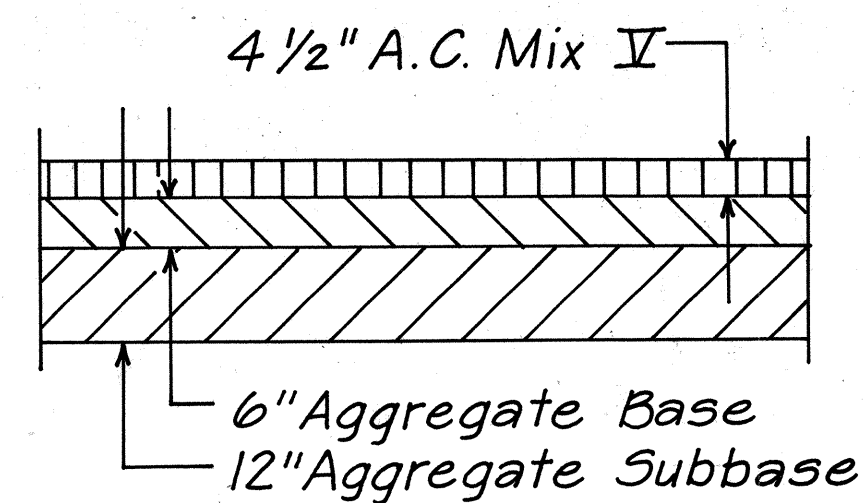

DETAIL FOR GUARDRAIL SECTION
Scale: 1/4" = 1'-0"

STATE OF HAWAII
DEPARTMENT OF TRANSPORTATION
HIGHWAYS DIVISION

TYPICAL SECTION
HALEAKALA HIGHWAY
PUKALANI SECTION - PHASE I
Haliimaile Rd to Makani Rd
Proj. No. 37C-02-90
Scale: As Noted Date: Dec. 1990
SHEET NO. 1 OF 1 SHEETS

DATE	
SURVEY PLOTTED BY	
DRAWN BY	
DESIGNED BY	
QUANTITIES BY	
CHECKED BY	
ORIGINAL PLAN	
NOTE BOOK	
No.	