




FED. ROAD DIST. NO.	STATE	FED. AID PROJ. NO.	FISCAL YEAR	SHEET NO.	TOTAL SHEETS
HAWAII	HAW.	STP-037-1(19)	1994	4	30

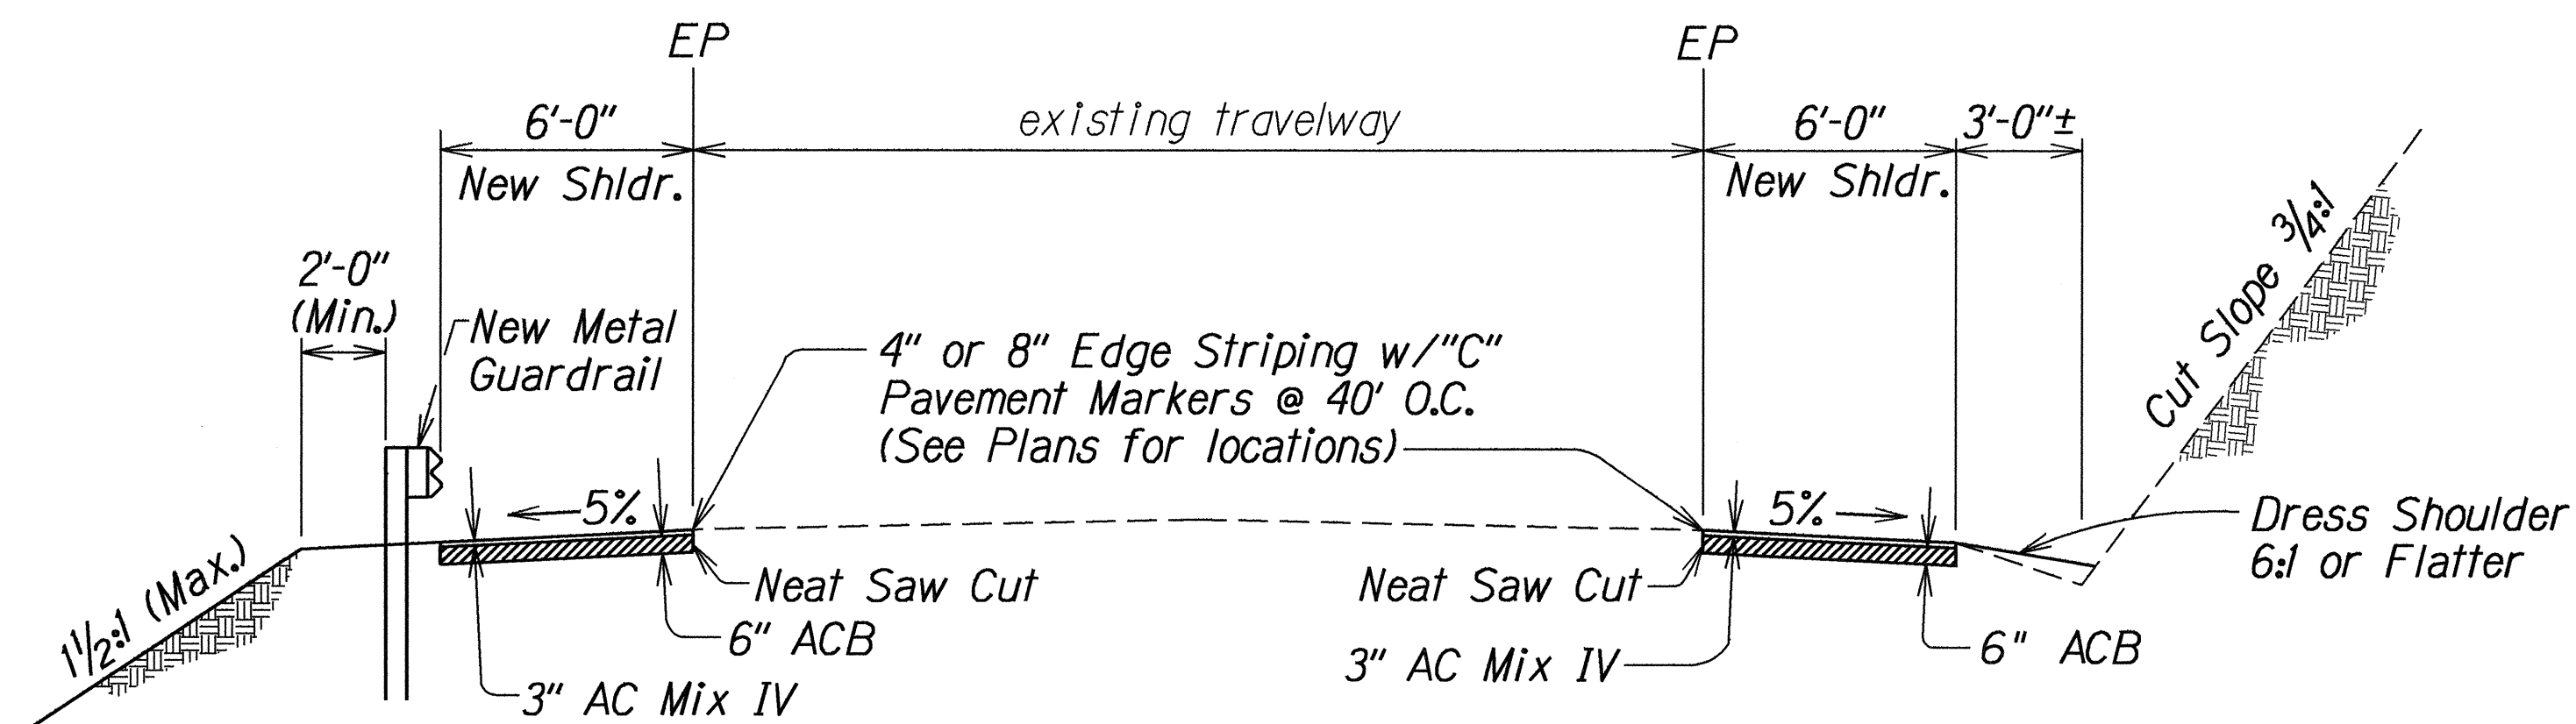

TYPICAL SECTION ON TANGENT
Scale: 1/4" = 1'-0"

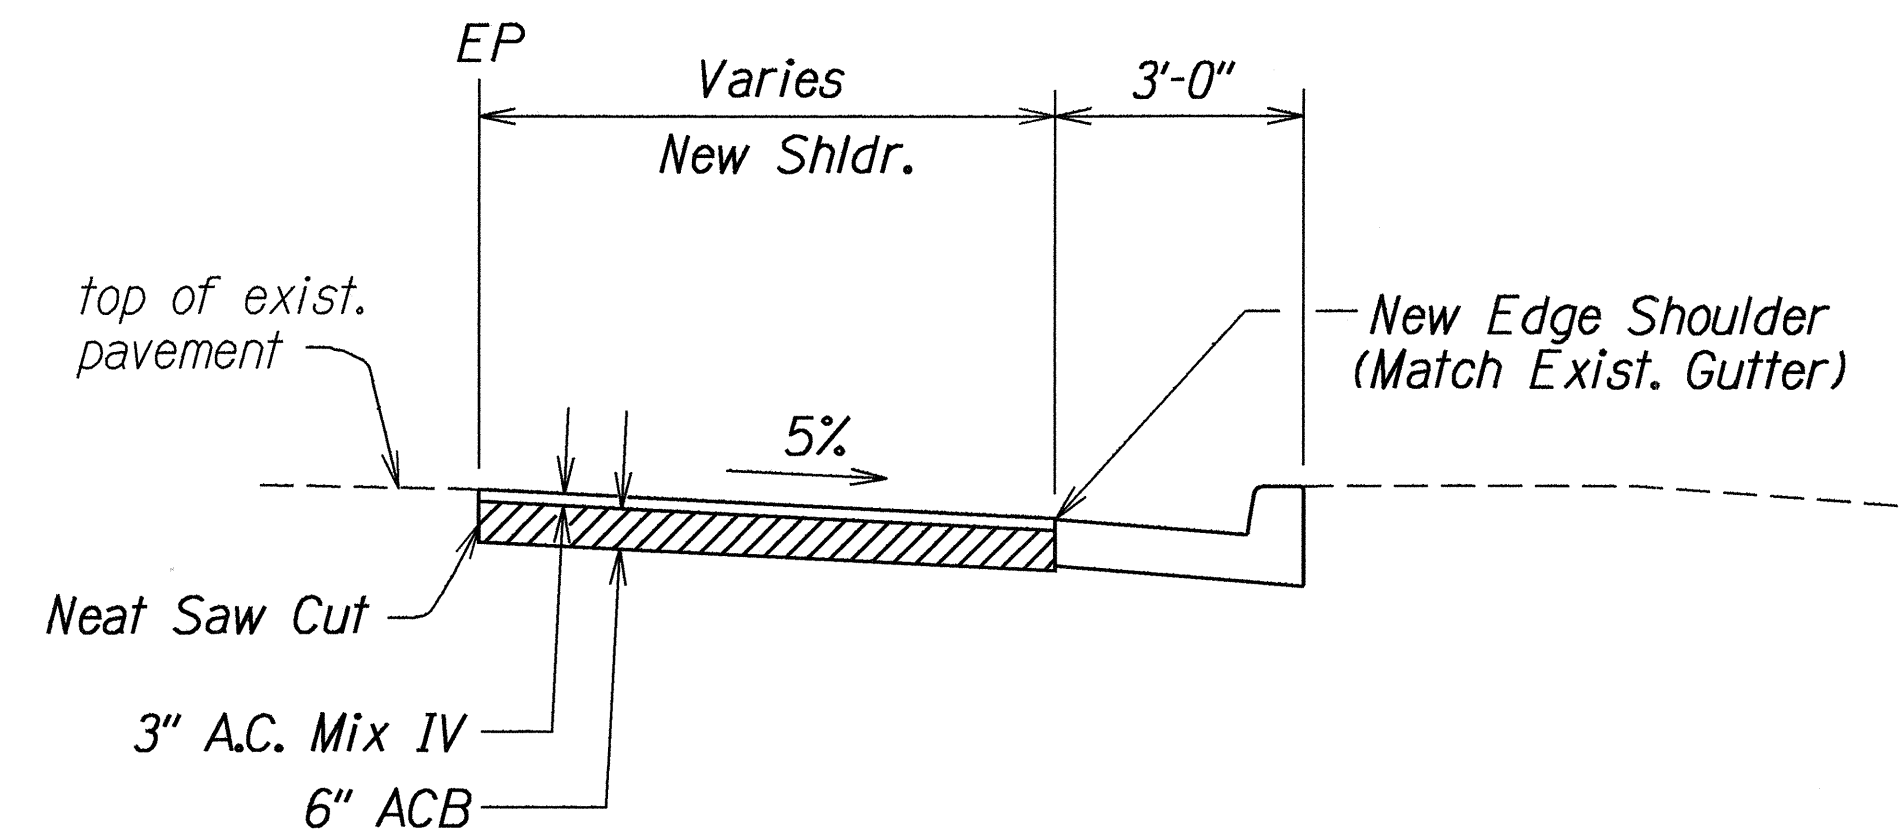

TYPICAL SECTION
STA. 101+00+ RT. - STA. 107+00+ RT.
Not to Scale

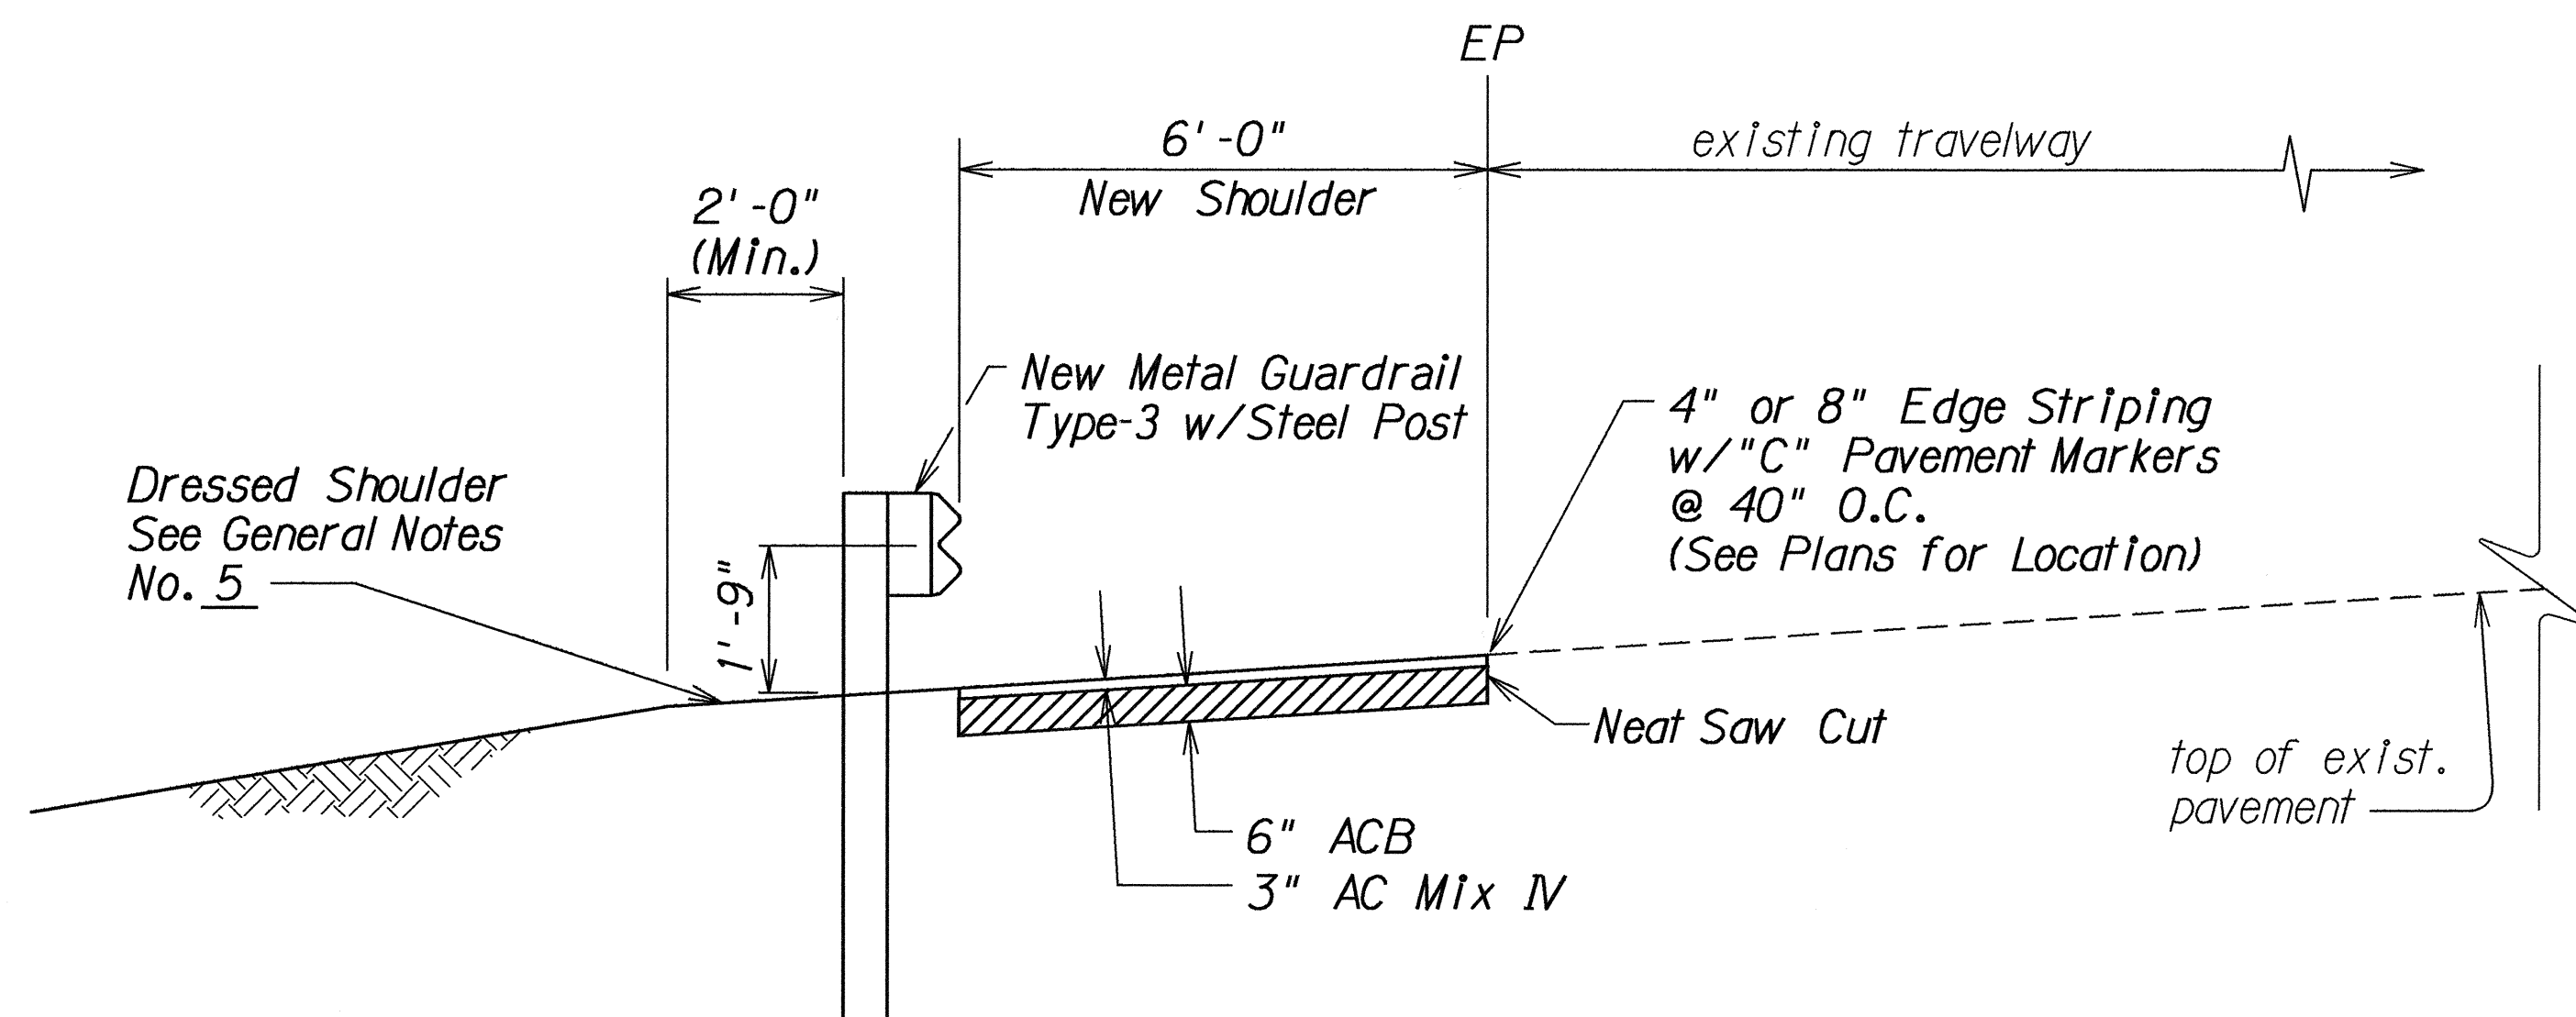

TYPICAL HALF SECTION ON CURVES
Scale: 1/2" = 1'-0"

ORIGINAL PLAN	SURVEY PLOTTED BY	DATE
NOTED	DRAWN BY	July 1993
DESIGNED BY	TRACED BY	
QUANTITIES BY		
CHECKED BY		

STATE OF HAWAII
DEPARTMENT OF TRANSPORTATION
HIGHWAYS DIVISION

TYPICAL SECTIONS

KULA HIGHWAY
GUARDRAIL & SHOULDER IMPROVEMENTS
Vicinity of Kekaulike Ave. to Lower Kula Rd.
Fed. Aid Proj. No. STP-037-1(19)
Scale: As Shown Date: July, 1993
SHEET No. 1 OF 1 SHEETS