




FED. ROAD DIST. NO.	STATE	FED. AID PROJ. NO.	FISCAL YEAR	SHEET NO.	TOTAL SHEETS
HAWAII	HAW.	STP-037-1(18)	1993	24	35

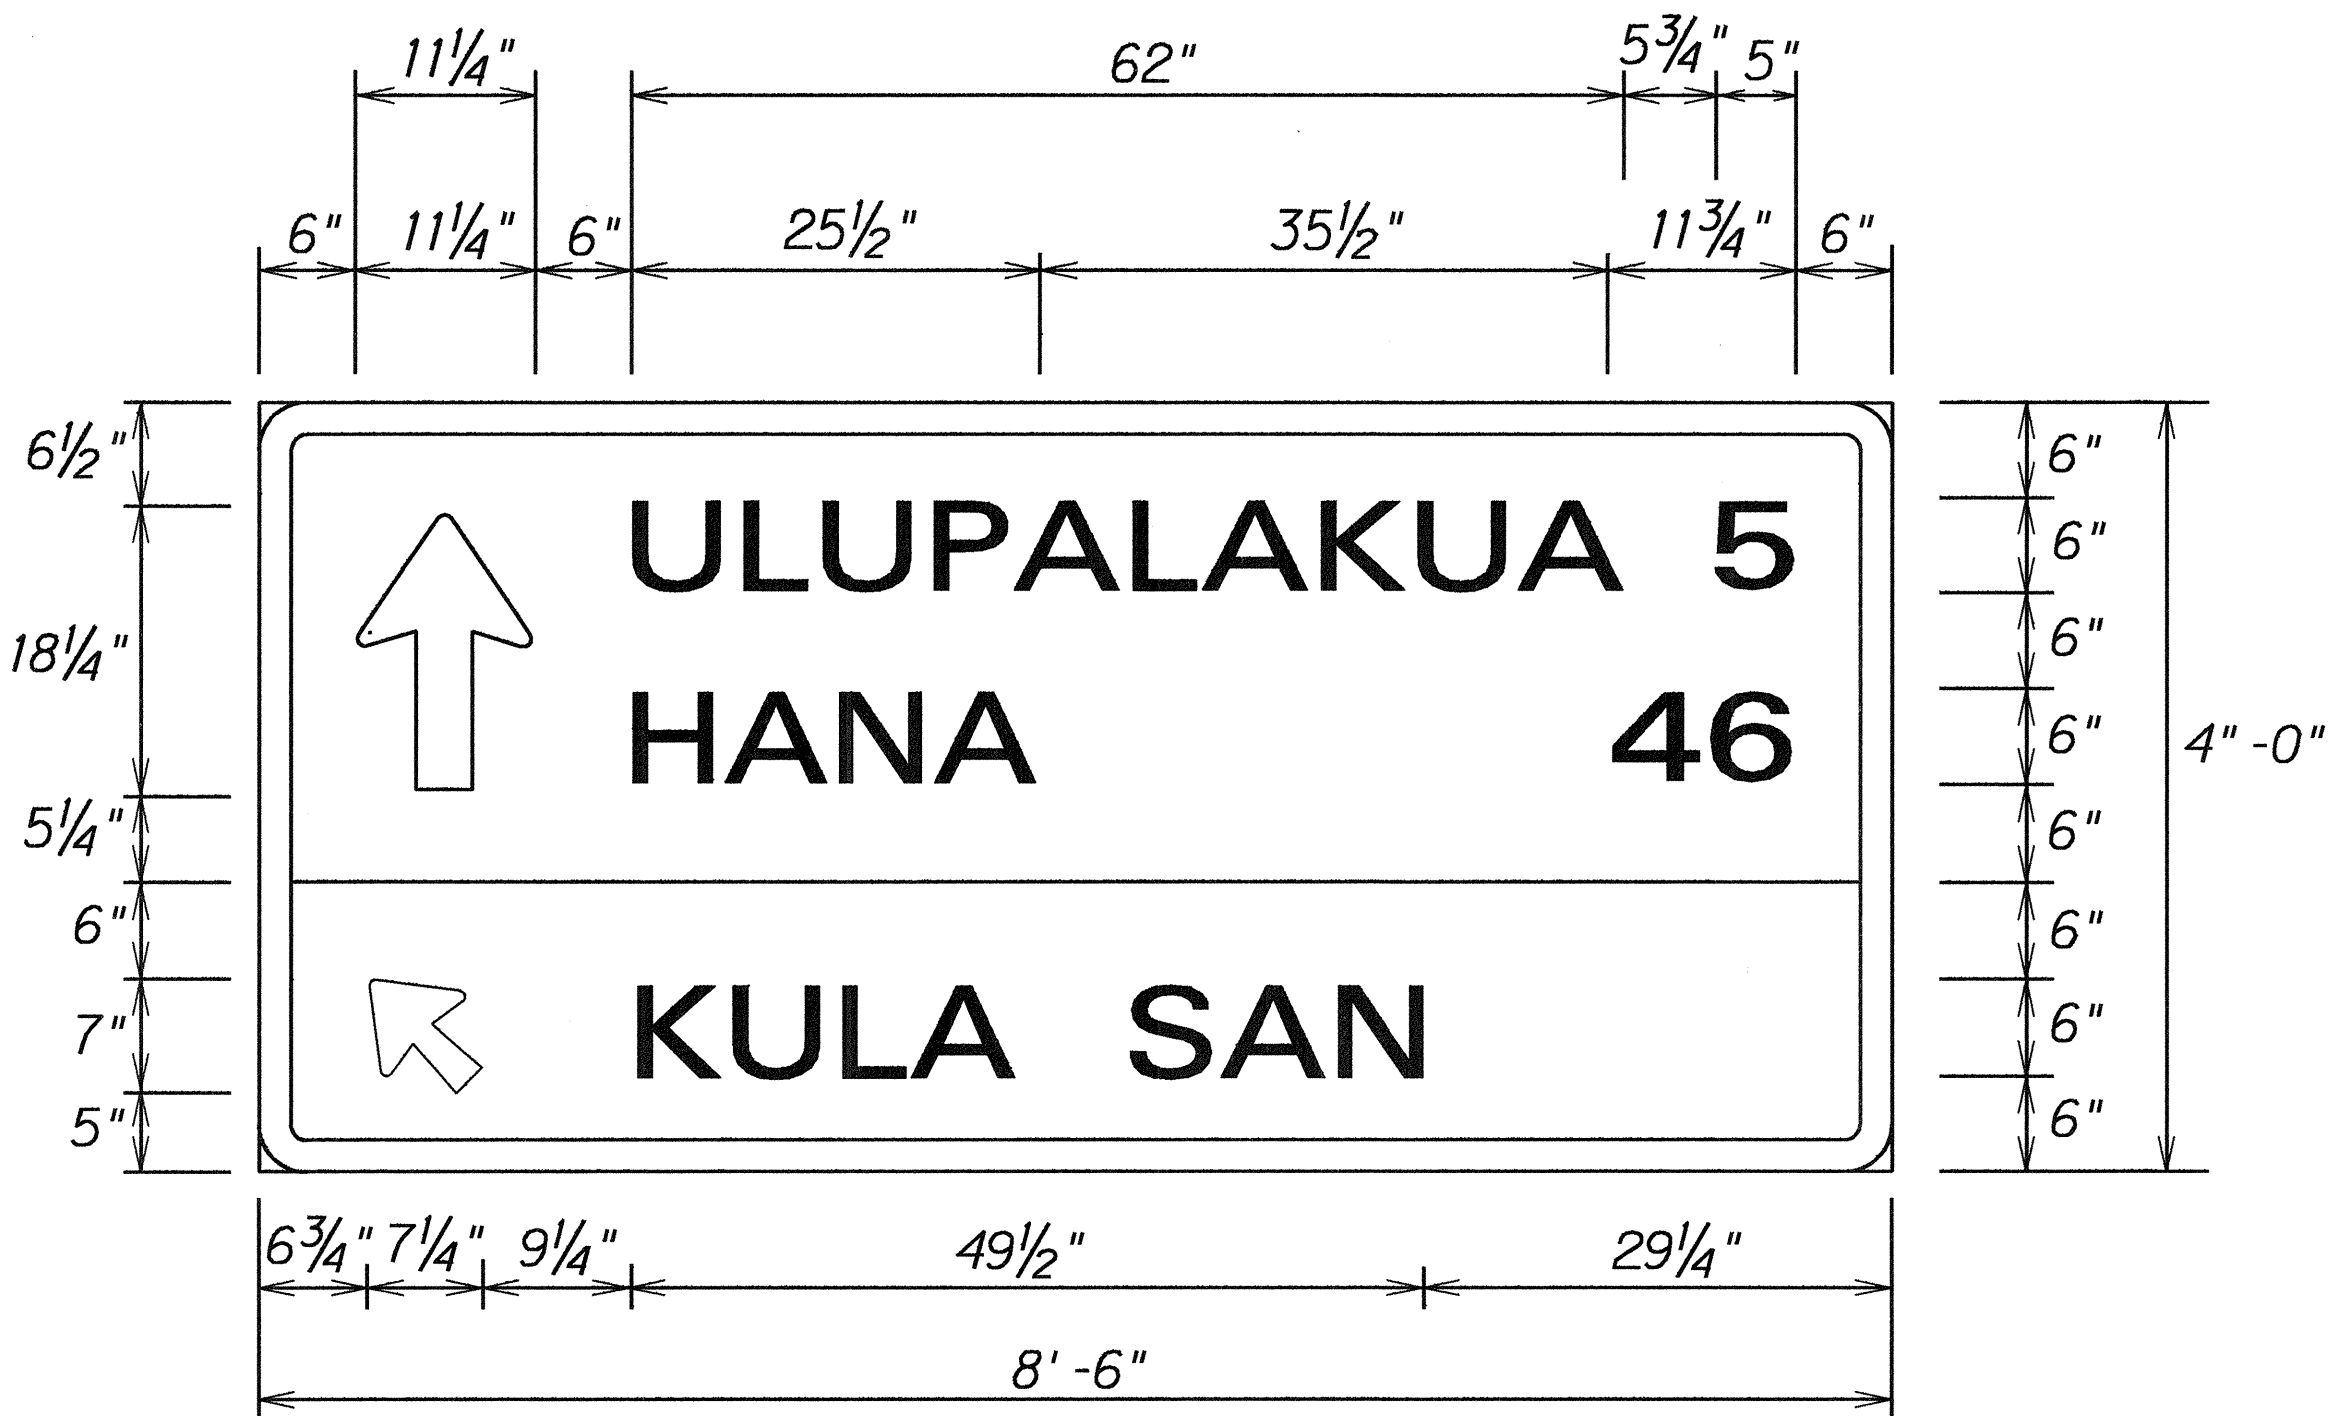

D-1  
Scale: 1" = 1' - 0"

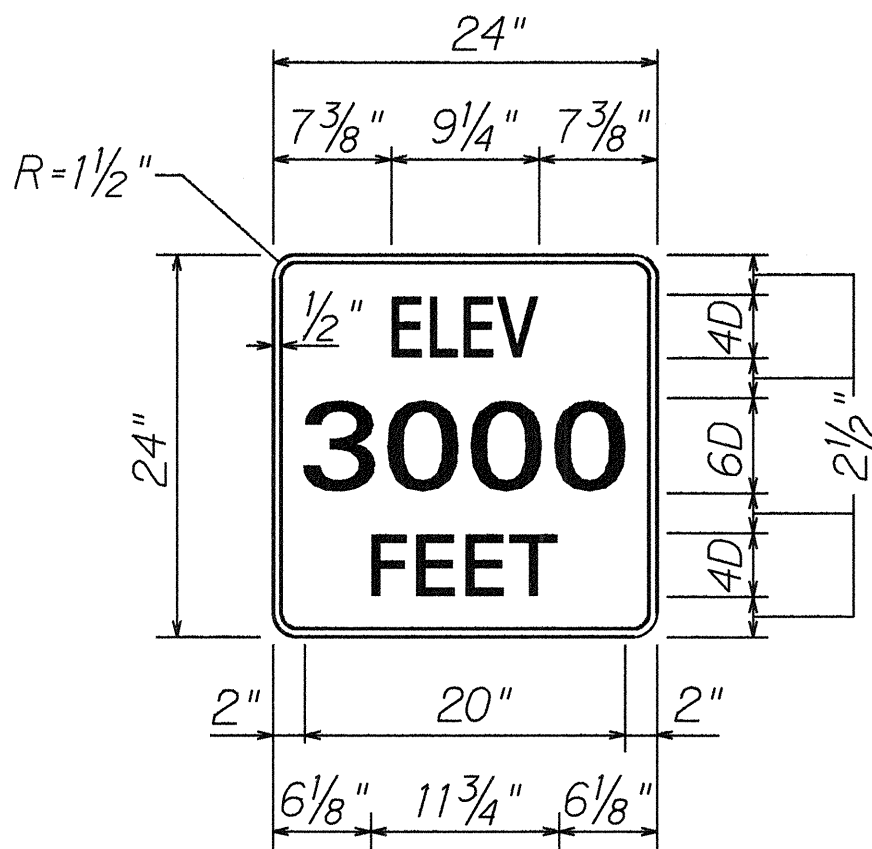


I-15  
Scale: 1" = 1' - 0"

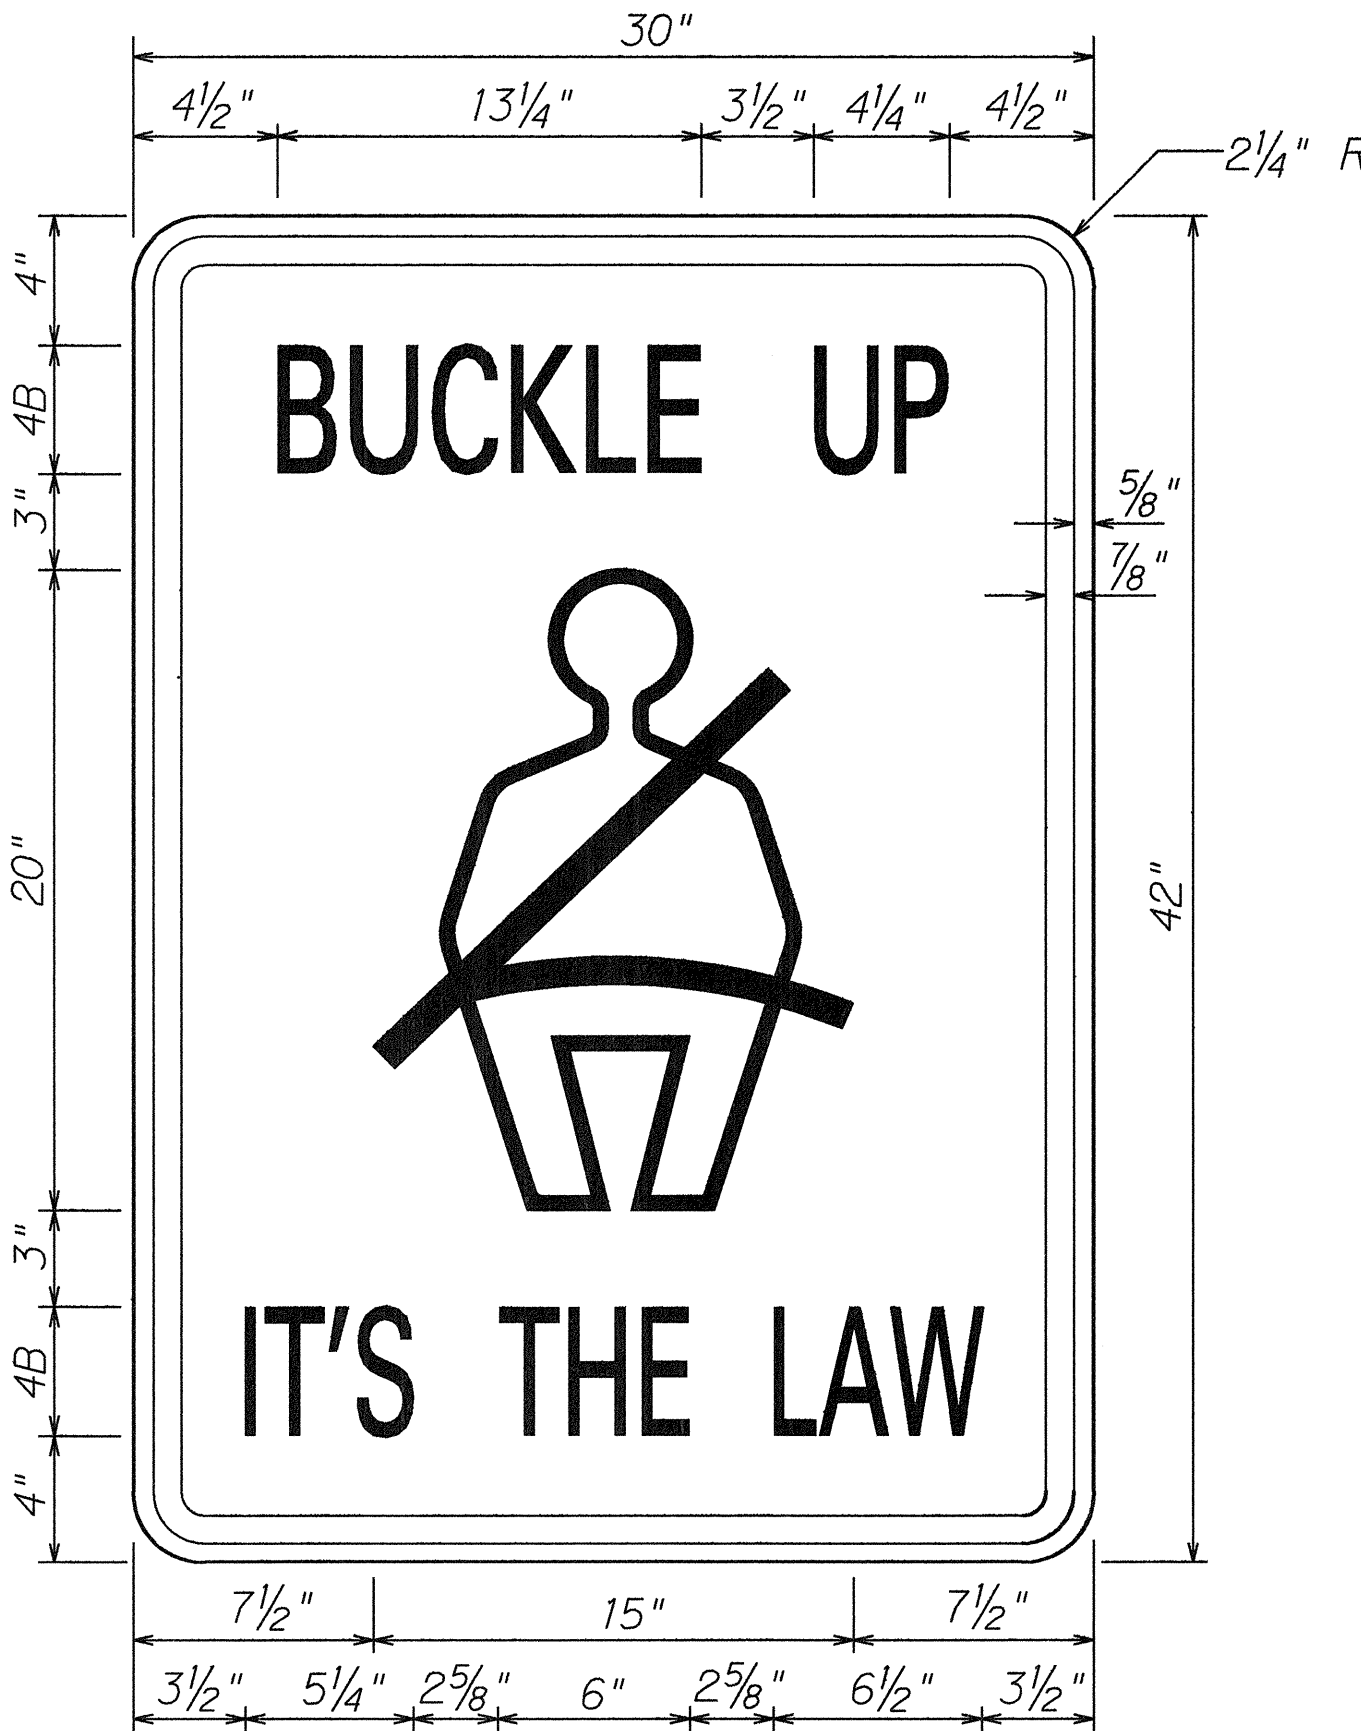

R16-1  
Scale: 2" = 1' - 0"

GENERAL NOTES:

- The contractor shall verify the locations and dimensions of existing Signs Panels, supports, and framing.
- Letter Size:
  - When letters are all uppercase, use series "E".
  - When initial uppercase letter is used in conjunction with lowercase letters, use series "E" (M) for uppercase letter.
- Interstate Route Marker Symbols shall conform to details shown on the plans and as specified in the MUTCD.
- All signs shall conform to Section 621 of the Special Provisions and the latest editions and amendments of the following FHWA publications:
  - "Manual on Uniform Traffic Control Devices for Streets and Highways" (MUTCD)
  - "Standard Highway Signs"
  - "Standard Alphabets for Highway Signs"
- Borders, messages, arrows, symbols and shield conform to details as shown on the plans and as specified in the MUTCD.
- Signs messages shall be as indicated on the plans.
- All panels shall be reflectorized in accordance with Section 712.20 of the Standard Specifications. Minimum width of panels shall be 2 feet. Abutting edges of panels shall be in only one direction if vertical abutting edges are used, no horizontal abutting edges shall be allowed and vice versa.
- Contractor shall submit all sign splicing details to the Engineer for approval. All backing for signs 4 feet by 6 feet or less shall be of one sheet.

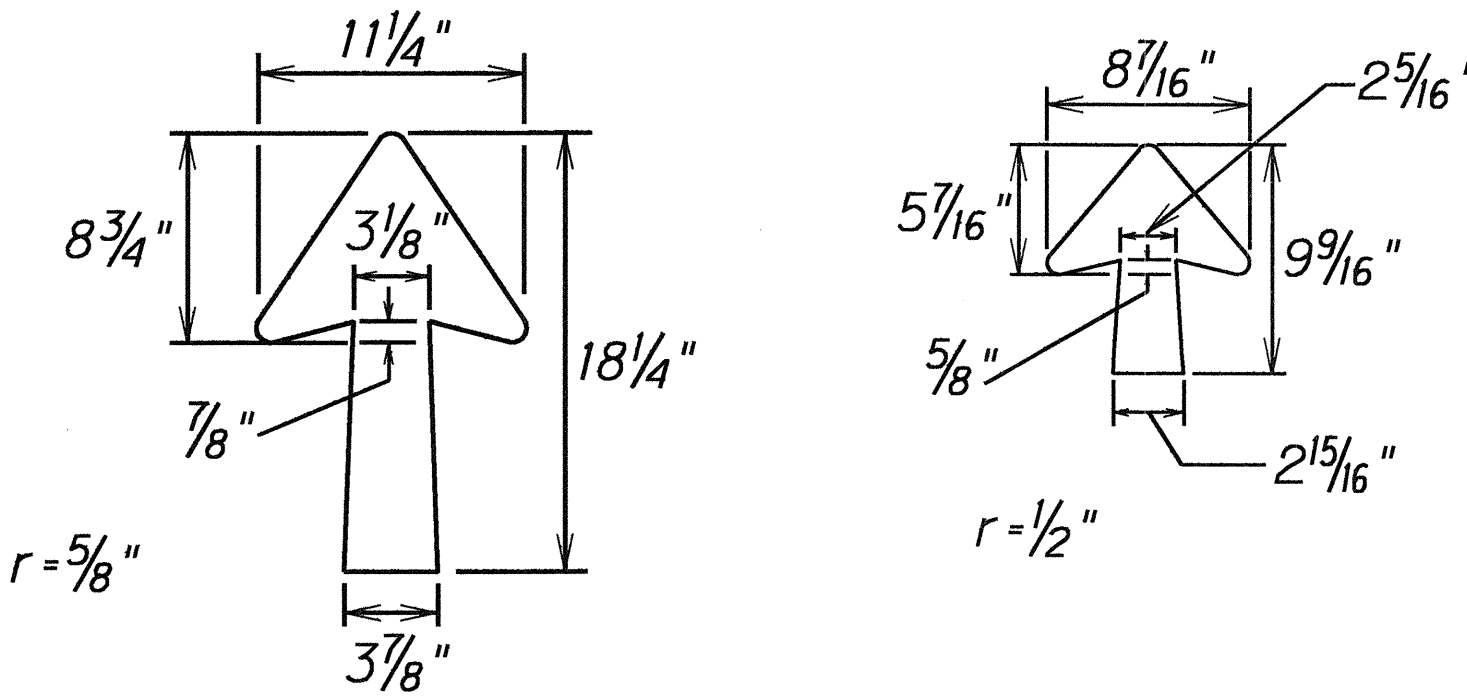

TYPICAL ARROW DETAILS  
Scale: 1 1/2" = 1' - 0"

ORIGINAL PLAN	SURVEY PLOTTED BY	DATE
DRAWN BY		
DESIGNED BY		
CHECKED BY		
IN CHARGE		
DATE		4-29-93

STATE OF HAWAII  
DEPARTMENT OF TRANSPORTATION  
HIGHWAYS DIVISION

**SIGN PANEL LAYOUT & NOTES**  
KULA HIGHWAY RESURFACING  
Kekaulike to Kula Sanatorium  
Kula Junction towards Lower Kula Road  
FED. AID PROJECT NO. STP-037-1(18)

Scale: As Shown  
Date: April, 1993

SHEET No. 1 OF 1 SHEETS