

GENERAL NOTES

1. The scope of work for this project consists of constructing a right turn lane on Haleakala Highway at Makani Road intersection. Improvement work include demolition and removal of existing GDI, installation of new GDI, cutting embankment, installation of signs and pavement markings.
2. The Contractor is reminded of the requirements of Subsection 108.01 - Subletting of Contract, which requires him to perform work amounting to not less than 50 percent of the total contract cost less deductible items. Non-compliance with this Subsection may be grounds for rejection of bid.
3. The Contractor's attention is directed to the following Sections of the Special Provisions : Subsection 107.13 - Public Convenience and Safety; Subsection 107.21 - Contractor's Responsibility For Utility Property And Services; and Section 645 -Traffic Control.
4. At the end of each day's work, the Contractor shall remove all equipment and other obstructions to permit free and safe passage of public traffic.
5. The existence and location of underground utilities, manholes, monuments and structures as shown on the plans are from the latest available data but the accuracy is not guaranteed. The encountering of other obstacles during the course of work is possible. The Contractor shall be held liable for any damages incurred to the existing facilities and/or improvements as a result of his operations.
6. The Contractor shall notify the Engineer in writing, two (2) weeks prior to starting paving operations.
7. Dressing of shoulder shall consist of clearing, grubbing, grading, reshaping and compacting the unpaved shoulders with suitable material as shown on the plans and/or as directed by the Engineer. This work shall be considered incidental to the various contract items.
8. Existing drainage system will be functional at all times during construction. The Contractor is to furnish materials, equipment, labor, tools and incidentals necessary to maintain flow. This work shall be considered incidental to various contract items.
9. Earth swale shall be graded to drain. This work shall be considered incidental to the various contract items.
10. All saw cutting work shall be considered incidental to Excavation for Reconstruction of Weakened Pavement Areas.

LEGEND

- °pp

Existing Power Pole
- ▢ect

Existing Emergency Call Box
- ⊙mon.

Existing Monument
- d--24---

Existing 24" Drain Line
- 24" RCP



New 24 " RCP Drain Line
- SDMH

New Storm Drain Manhole
- ▢gdi

Existing Grated Drop Inlet
- ▢GDI

New Grated Drop Inlet
- Ⓟ

Existing Traffic Sign
- Existing Highway Lighting Standard
- Existing Highway Lighting Standard to be relocated by MECO

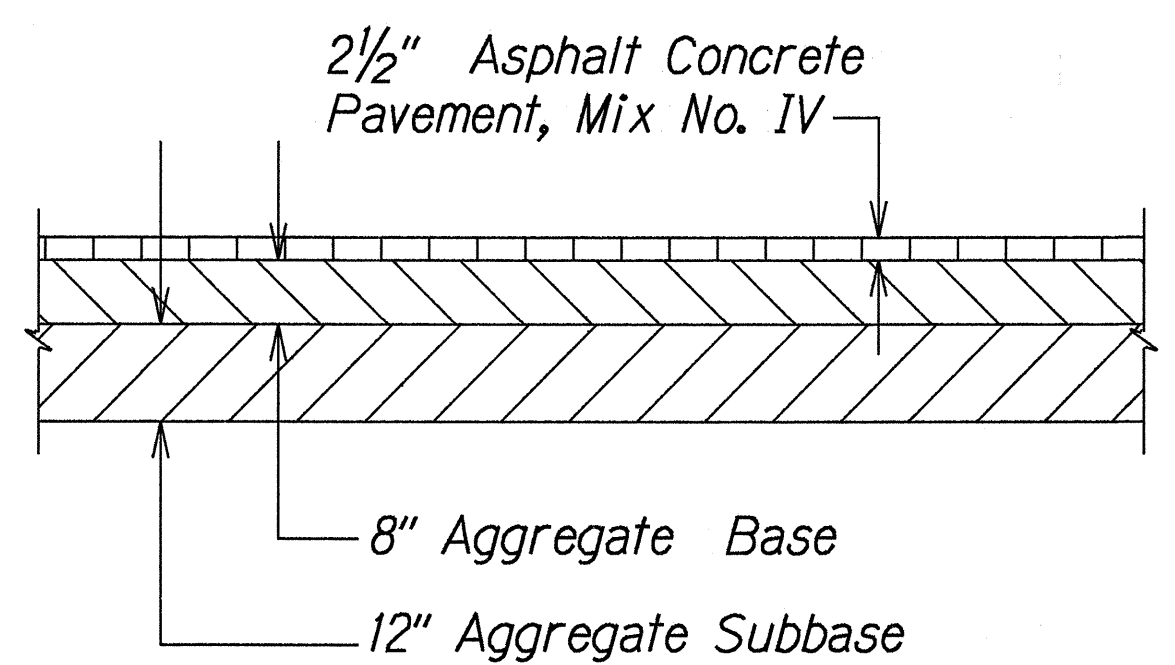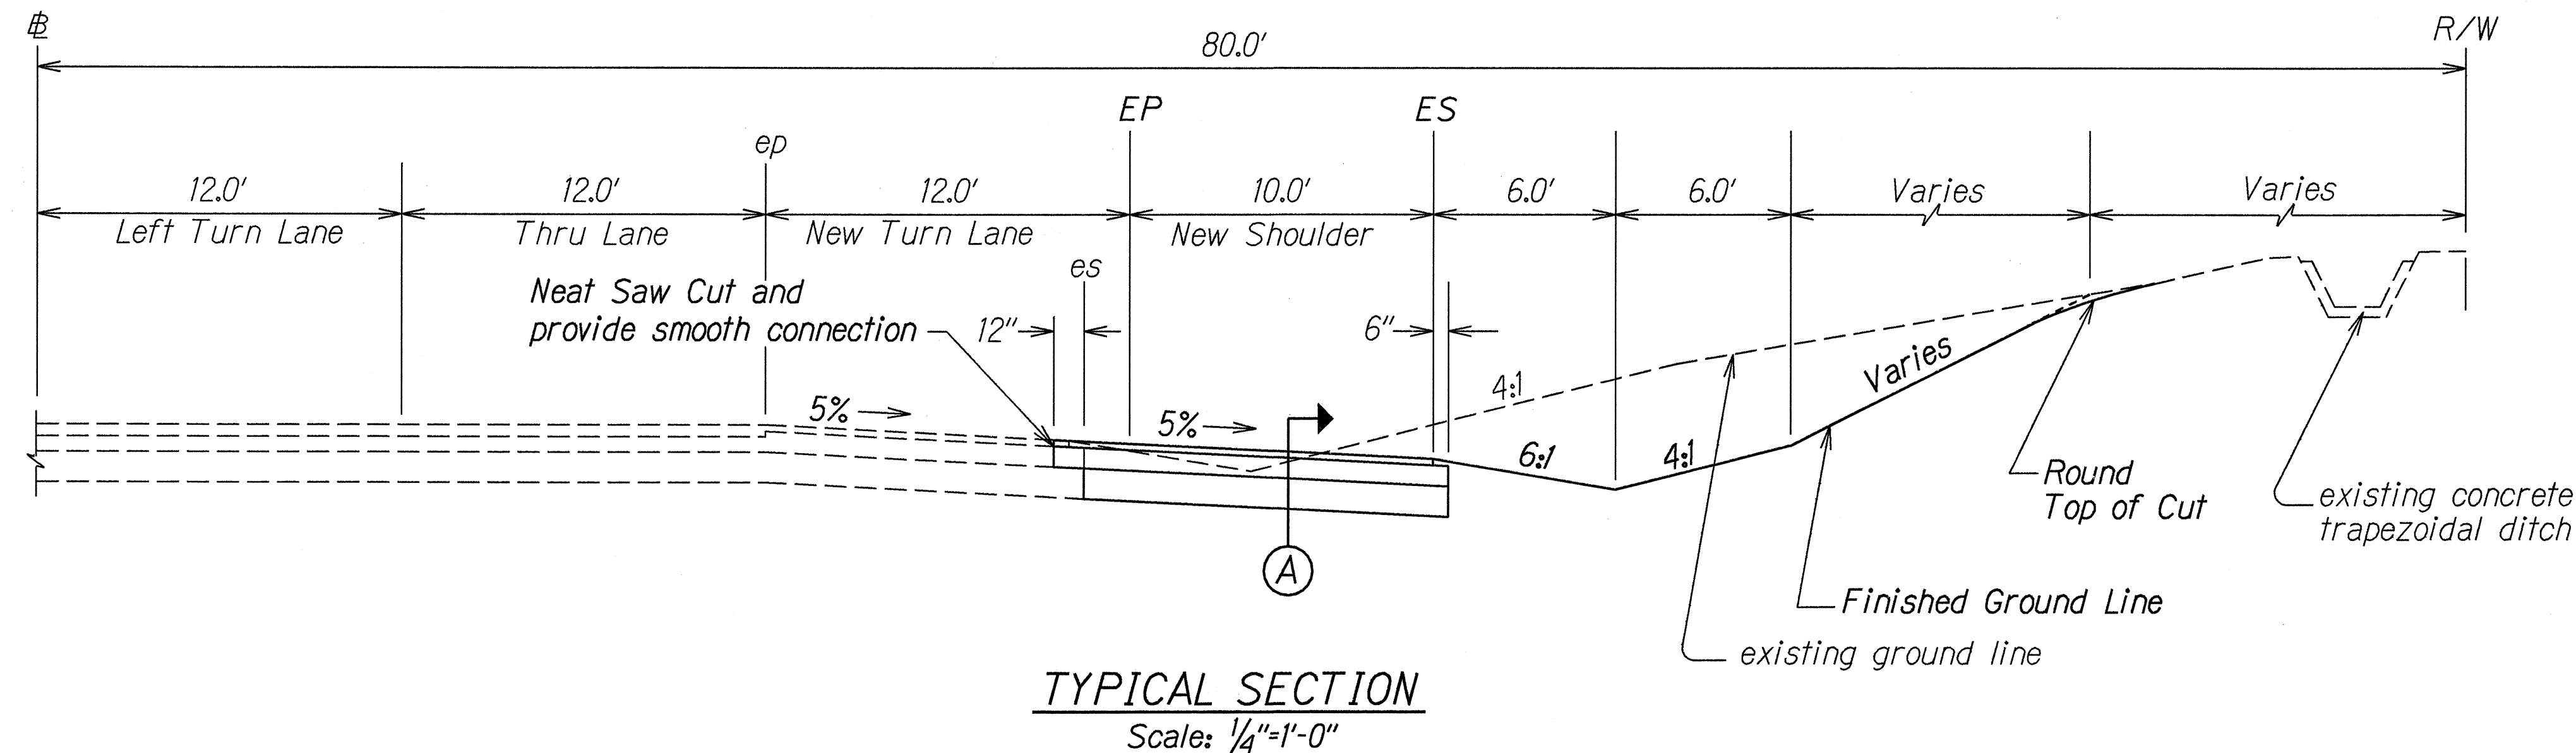

FED. ROAD DIST. NO.	STATE	PROJ. NO.	FISCAL YEAR	SHEET NO.	TOTAL SHEETS
HAWAII	HAW.	37C-01-97	1998	3	10

ORIGINAL PLAN	SURVEY PLOTTED BY	DATE
NOTE BOOK	DESIGNED BY	7/25/97
QUANTITIES BY	CHECKED BY	
IN CHARGE		

STATE OF HAWAII
DEPARTMENT OF TRANSPORTATION
HIGHWAYS DIVISION

GENERAL NOTES, LEGEND
TYPICAL SECTIONS

HALEAKALA HIGHWAY (PUKALANI BYPASS)
Right Turn Deceleration Lane at Makani Road

Project No. 37C-01-97
Scale: As Noted Date: March, 1997

SHEET No. 1 OF 1 SHEETS