
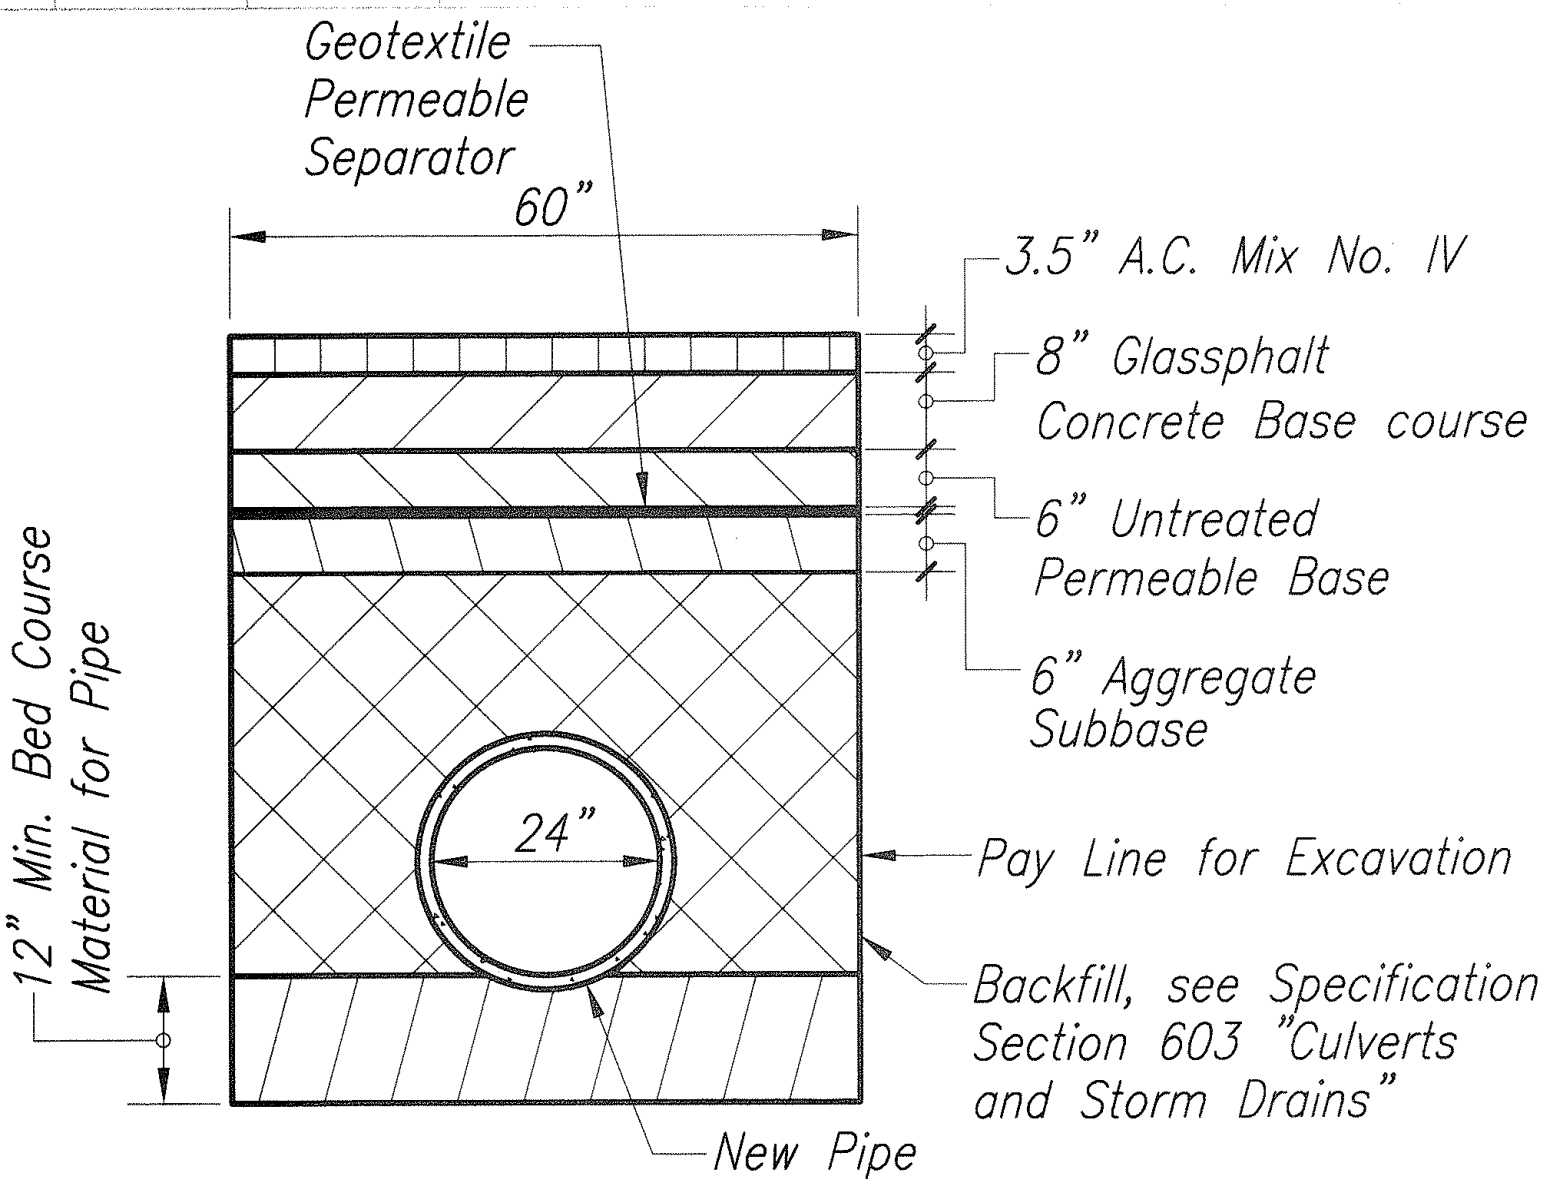
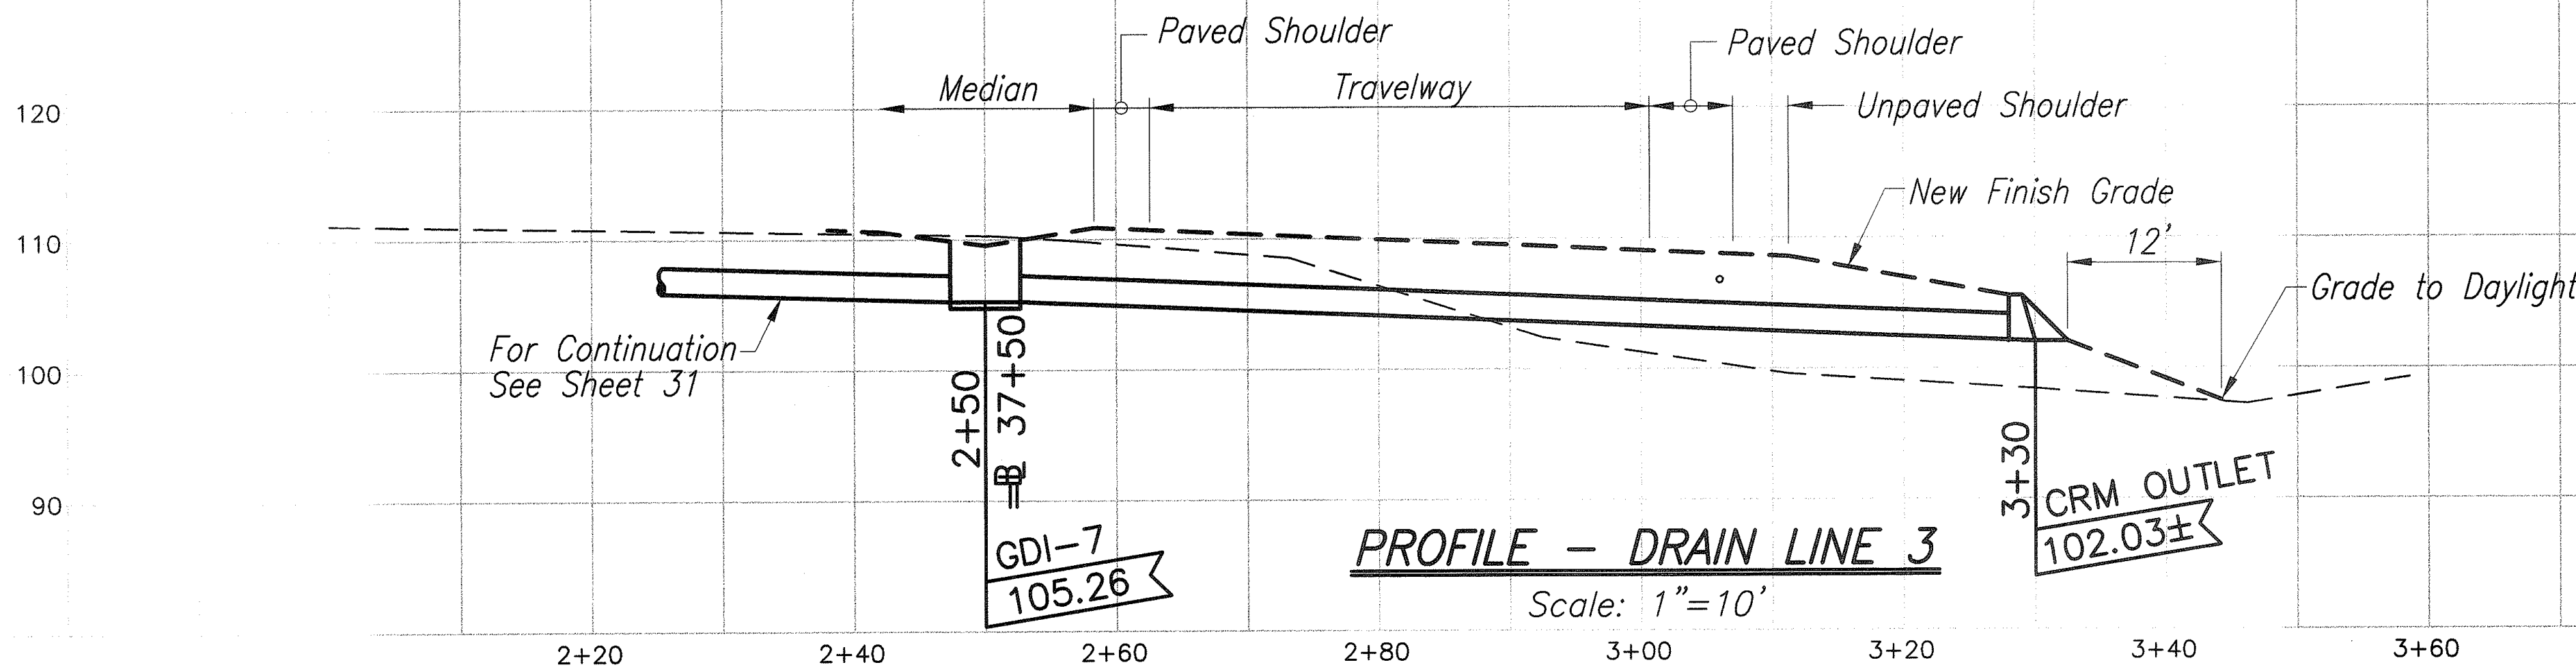
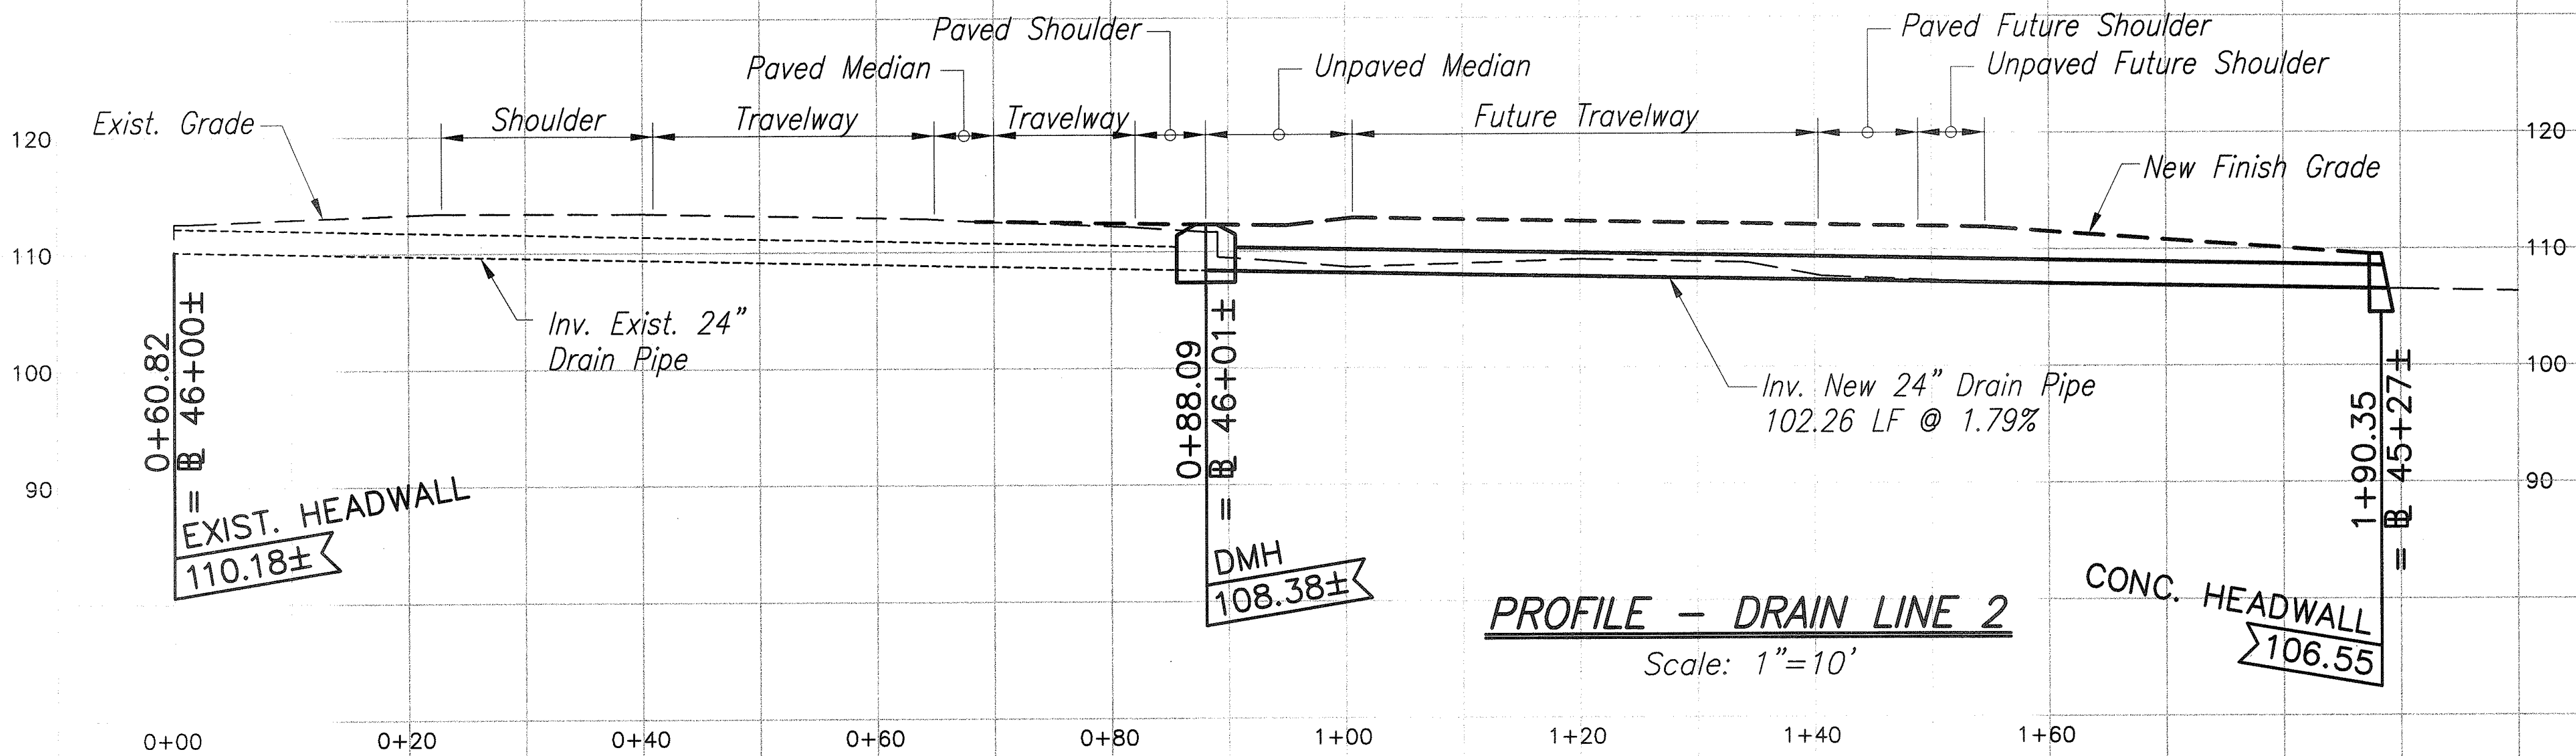


FED. ROAD DIST. NO.	STATE	FED. AID PROJ. NO.	FISCAL YEAR	SHEET NO.	TOTAL SHEETS
HAWAII	HAW.	NH-037-1(22)	2003	33	72

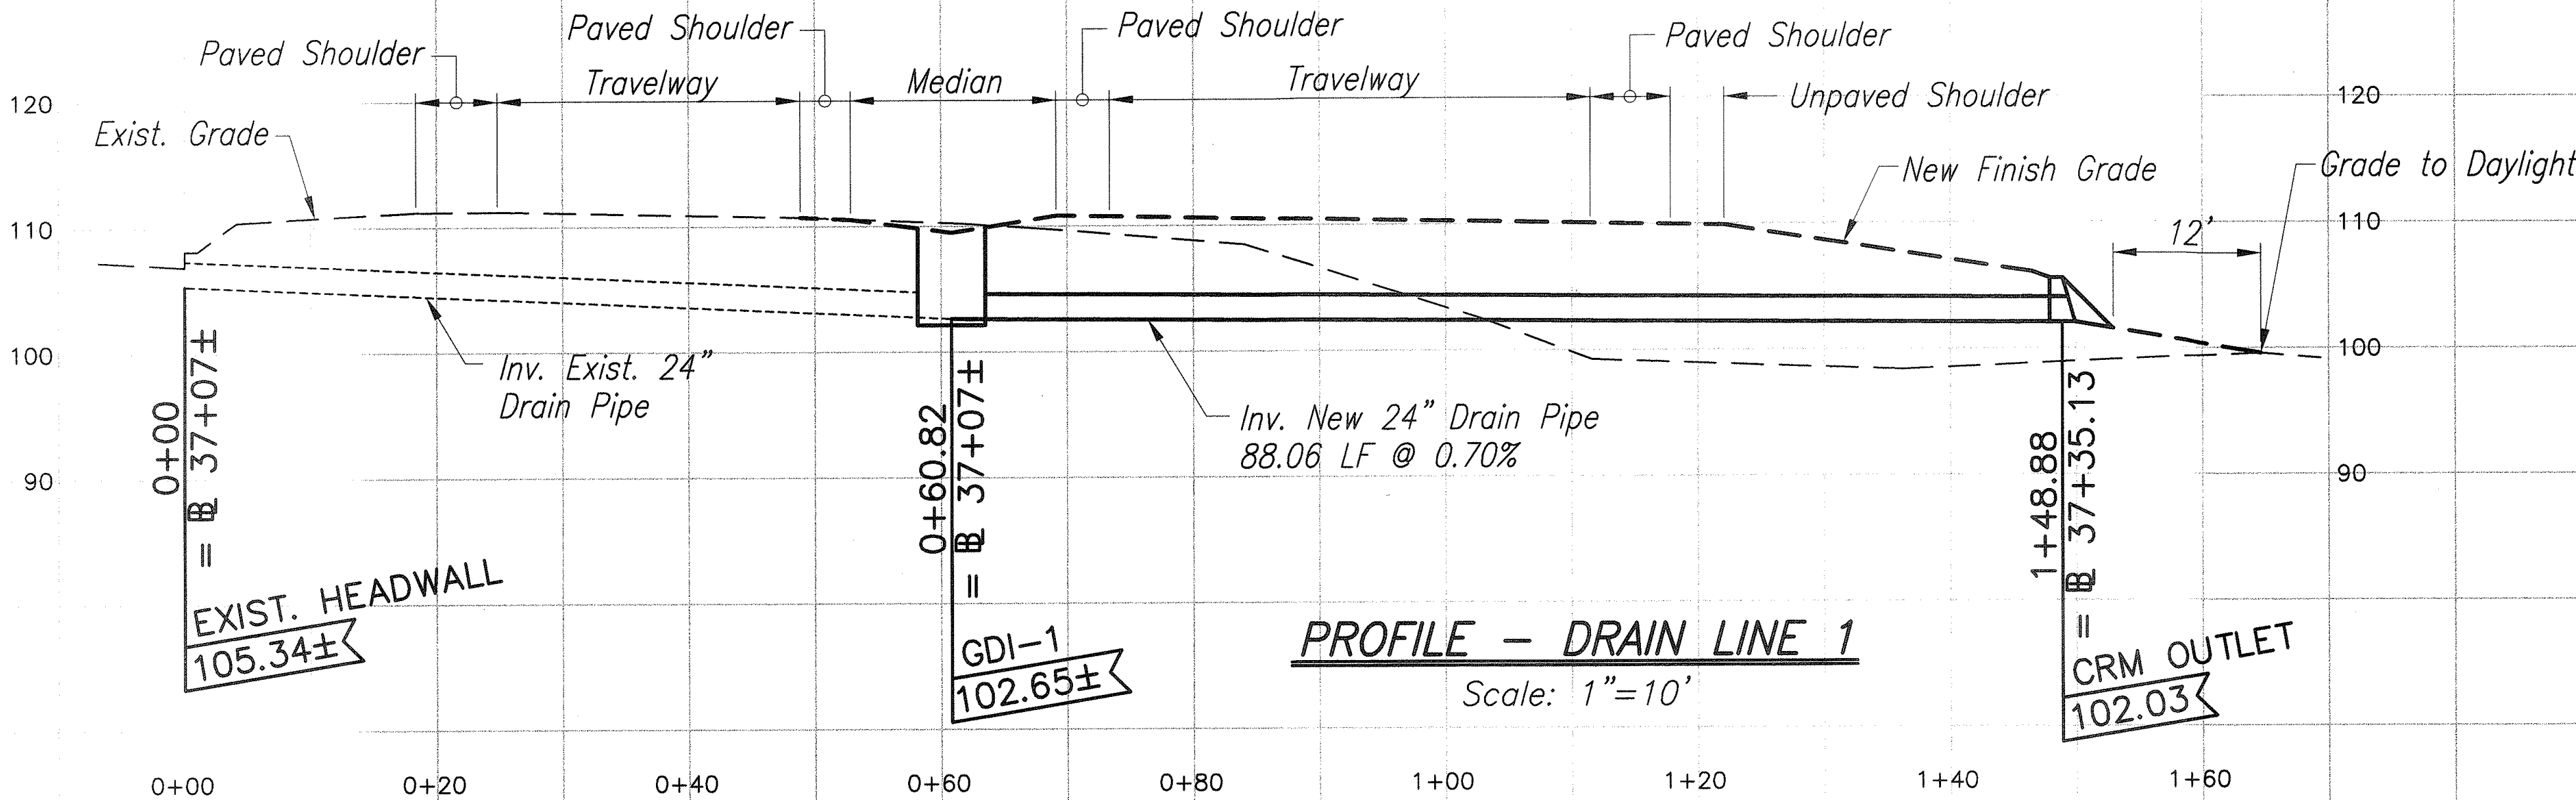

THIS WORK WAS PREPARED BY ME OR UNDER MY SUPERVISION.
Eric N. S. Hee
 ENGINEERS SURVEYORS HAWAII, INC.
 LICENSE EXPIRATION DATE: 4/30/04

2/5/03	ADDED DL-3. MINOR REVISIONS TO DL-1 & 2
DATE	REVISION
STATE OF HAWAII DEPARTMENT OF TRANSPORTATION HIGHWAYS DIVISION	
DRAIN LINE PROFILE	
HALEAKALA HIGHWAY WIDENING, PHASE I HANA HIGHWAY TO PUKALANI BYPASS FED. AID PROJ. NO. NH-037-1(22) SCALE: AS NOTED DATE: NOV., 2002	
SHEET No. 1 OF 1 SHEETS	