
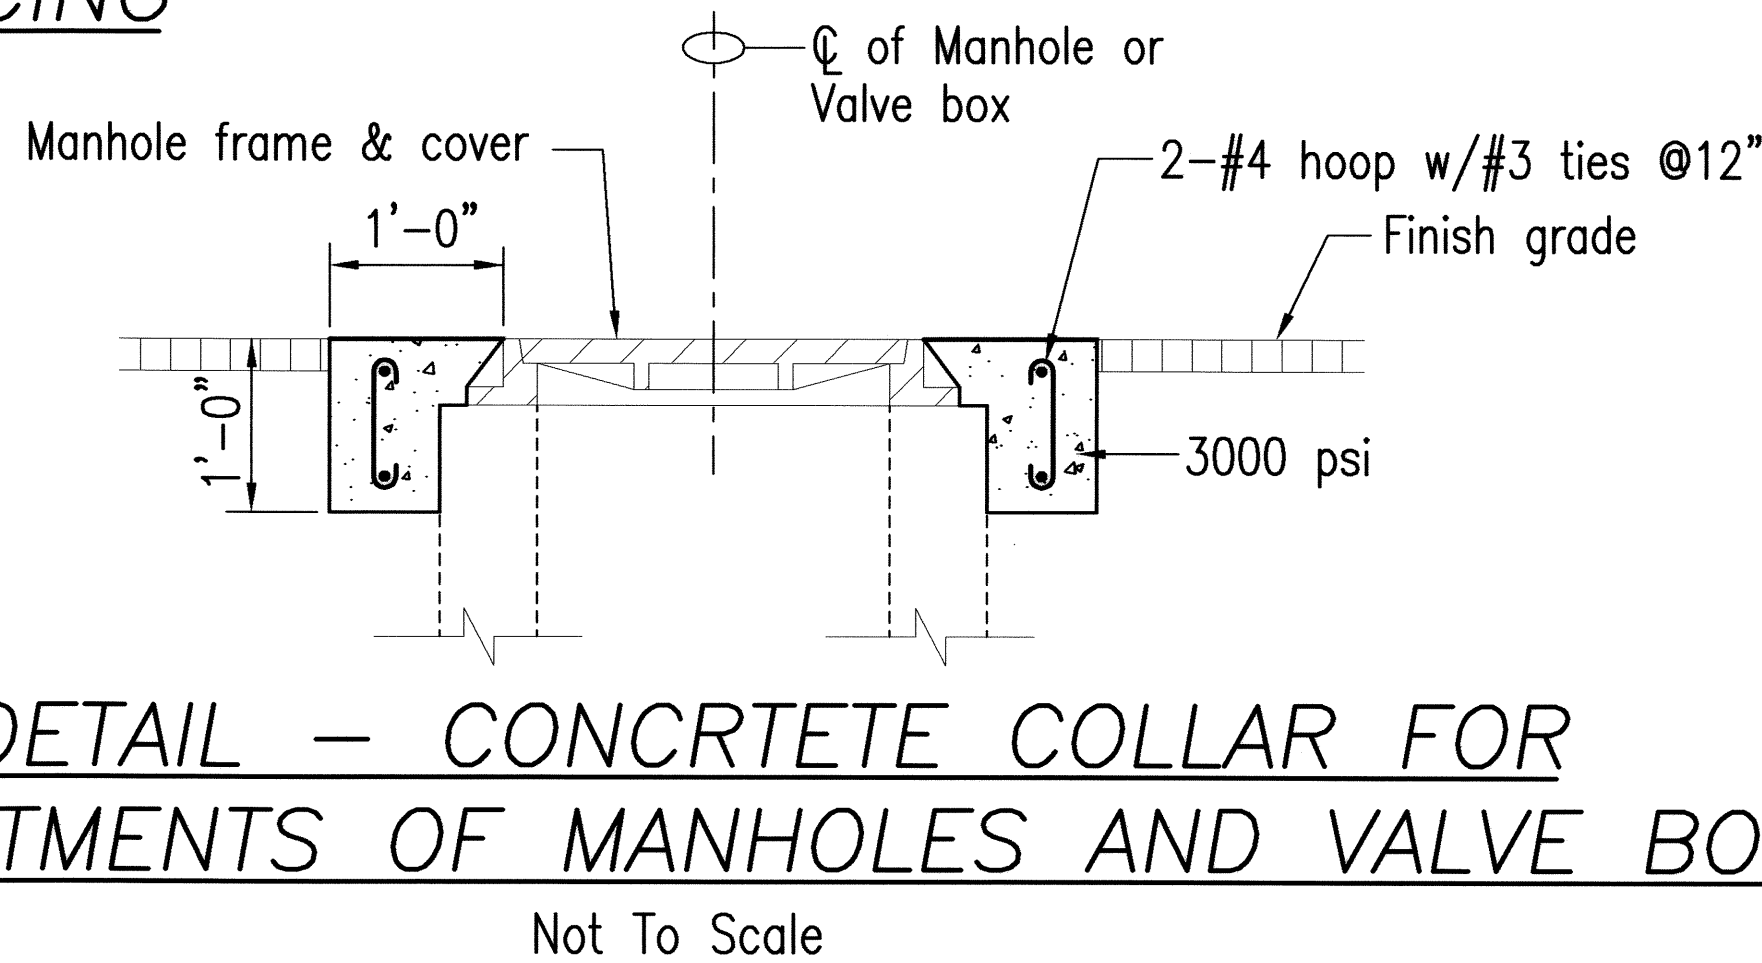
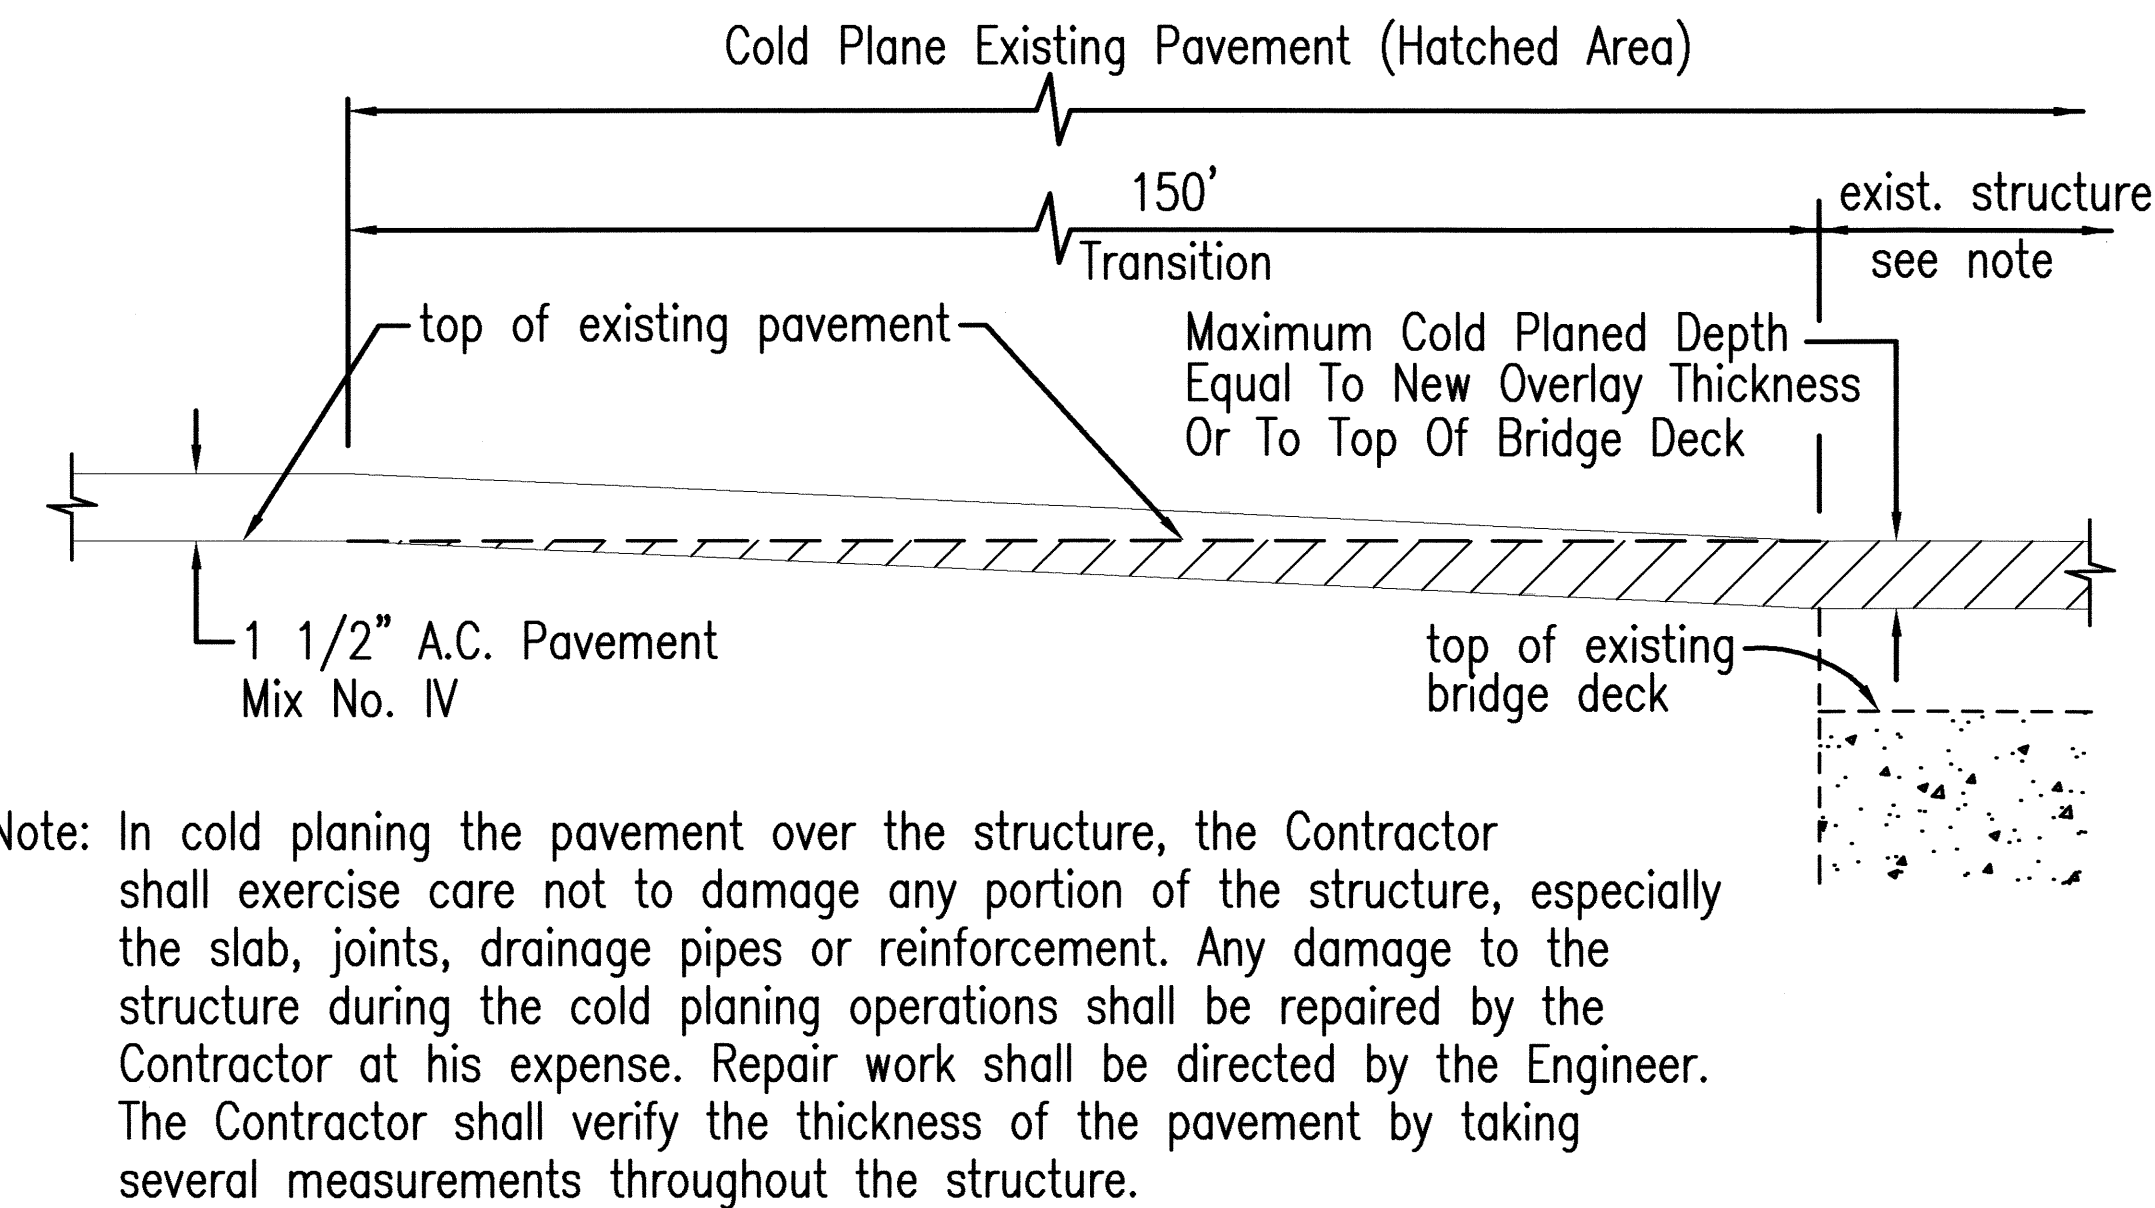
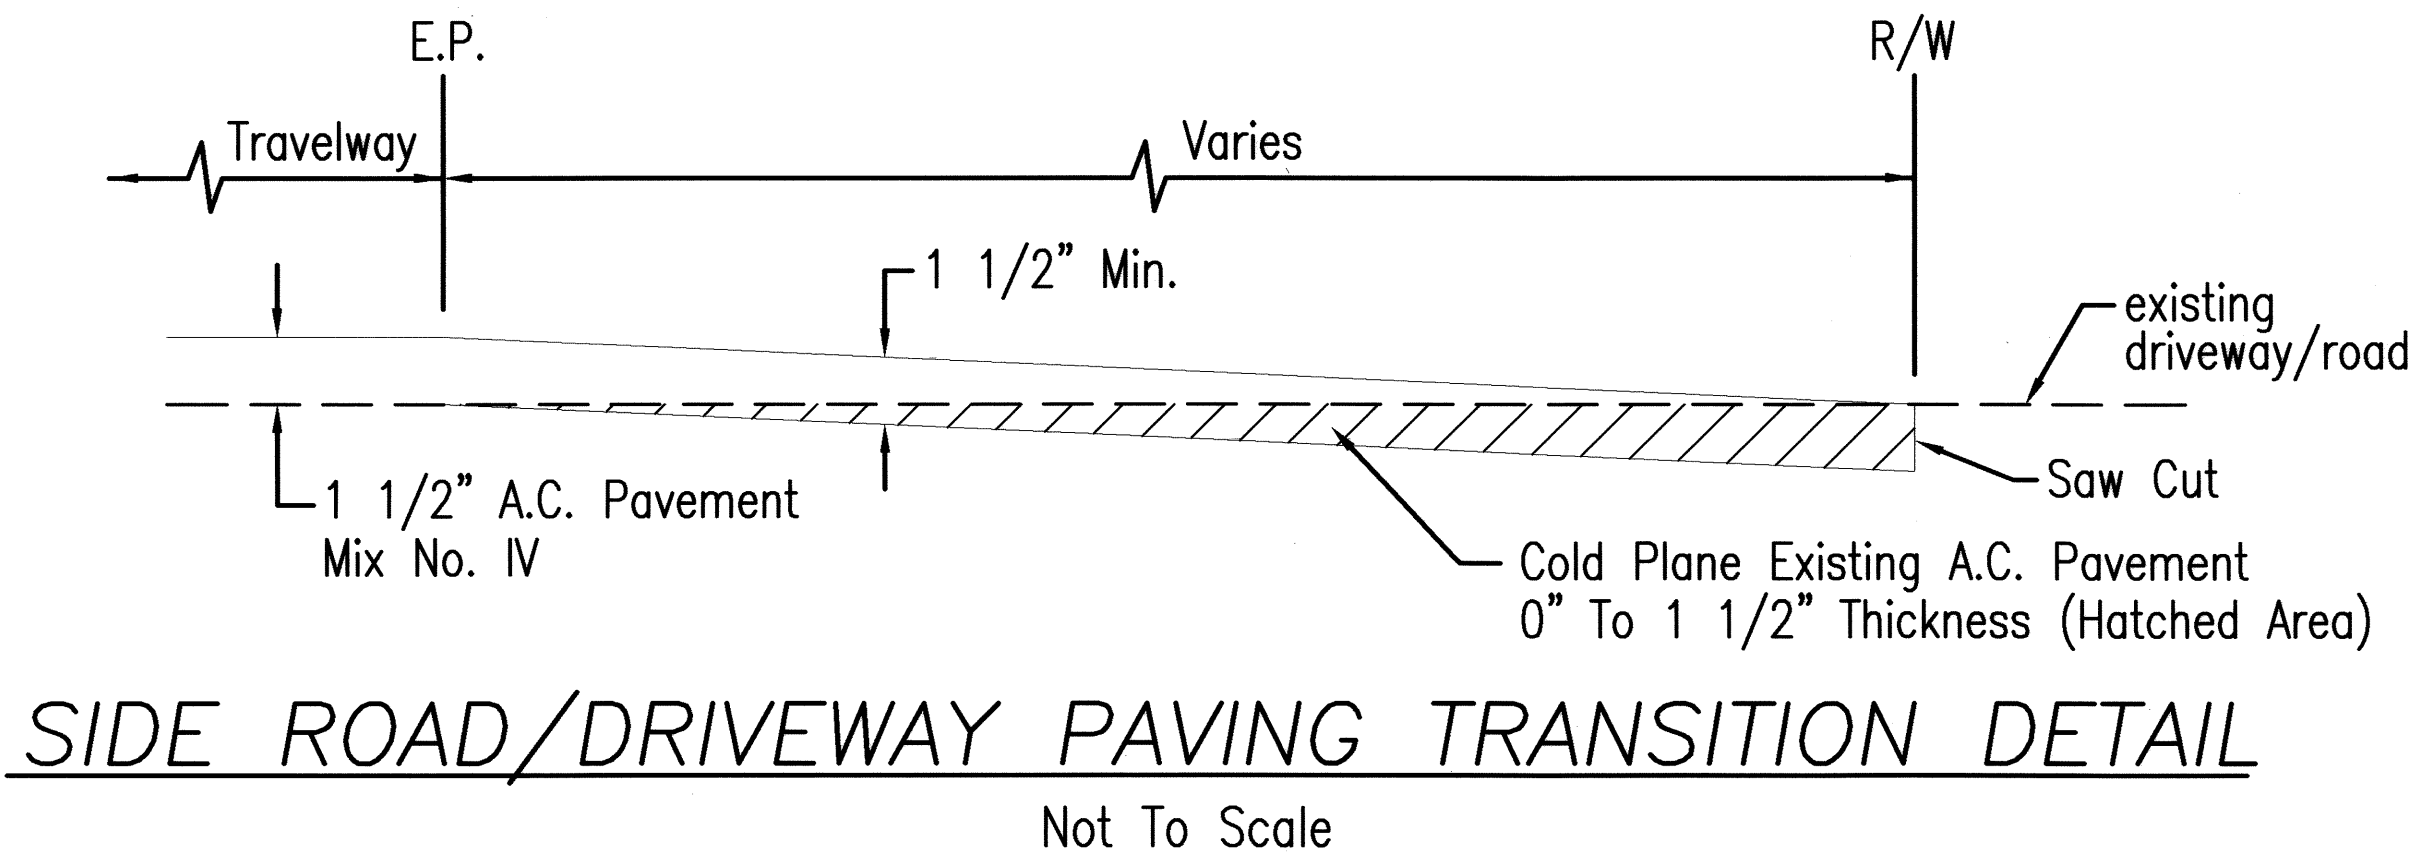
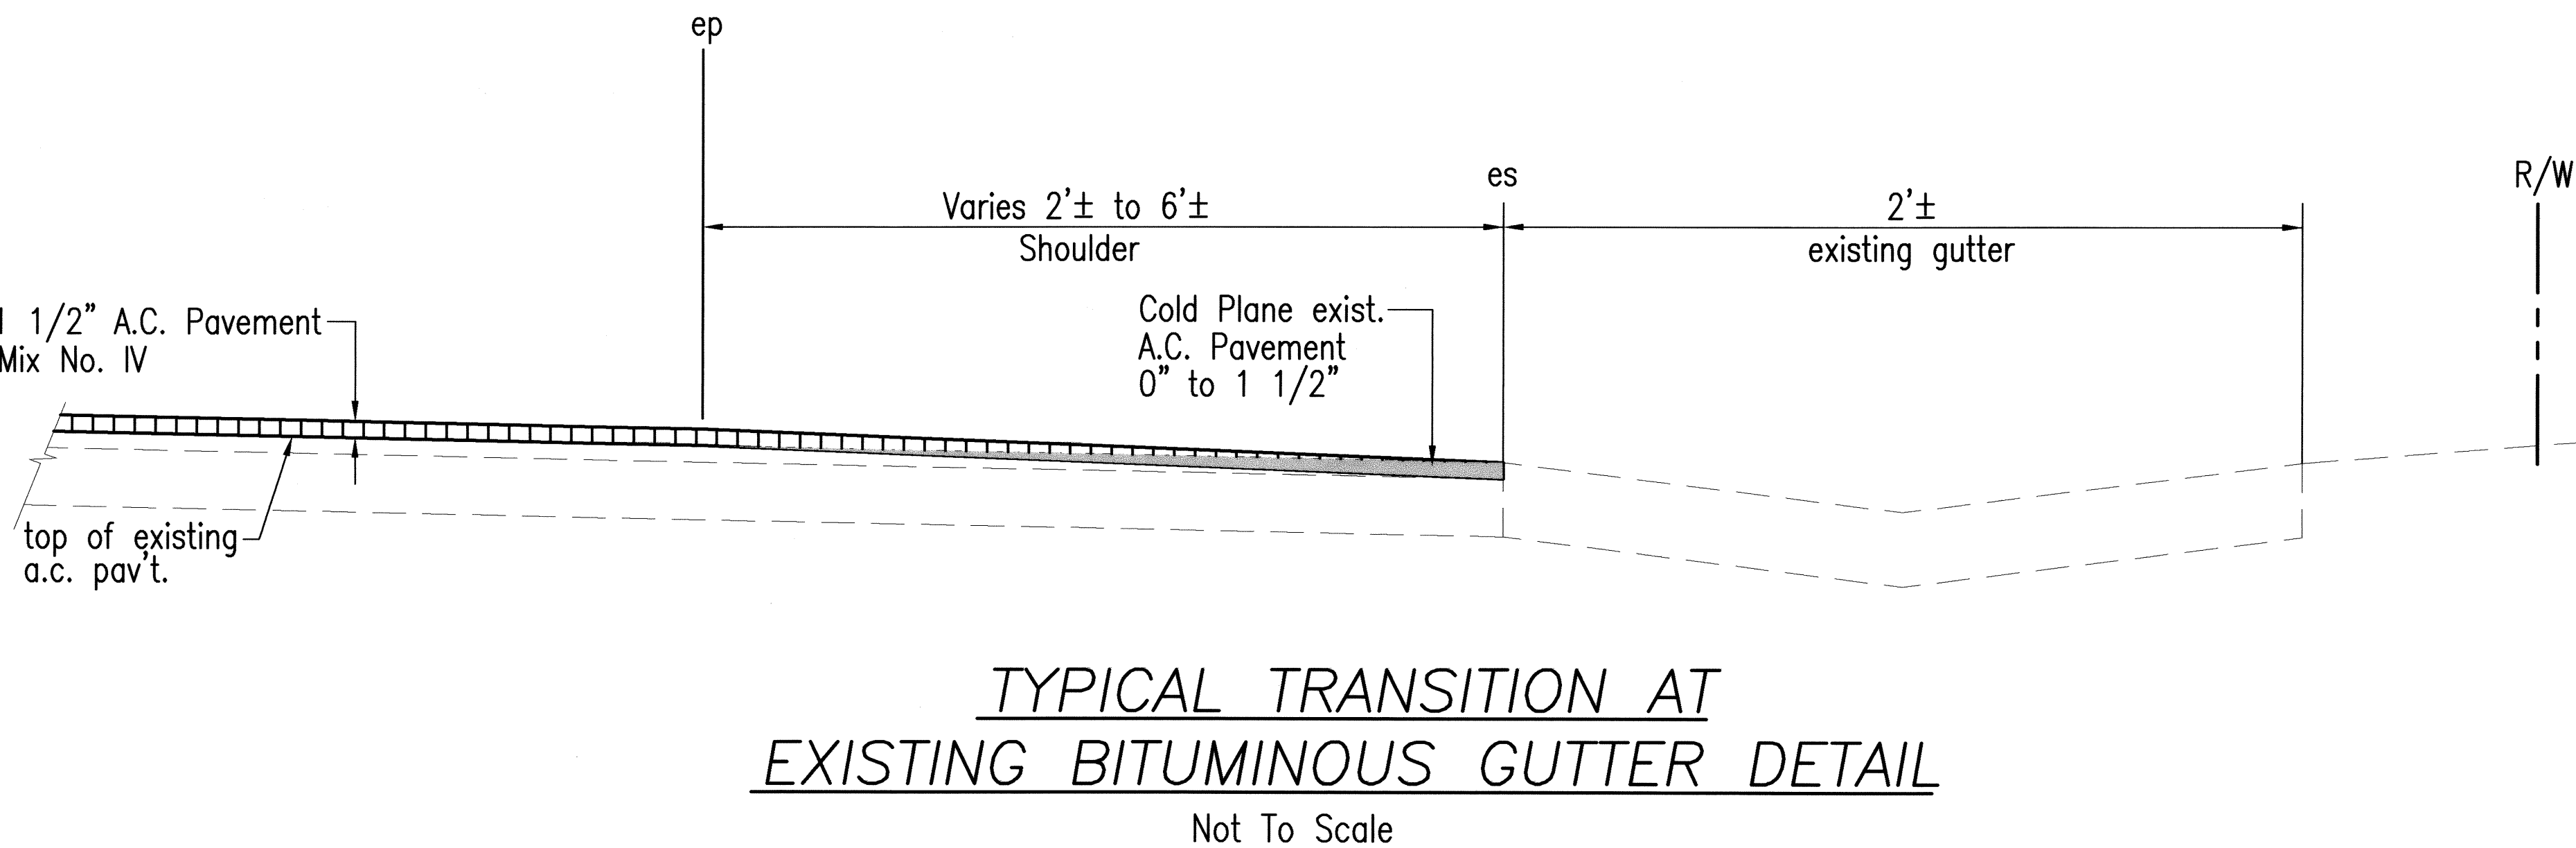
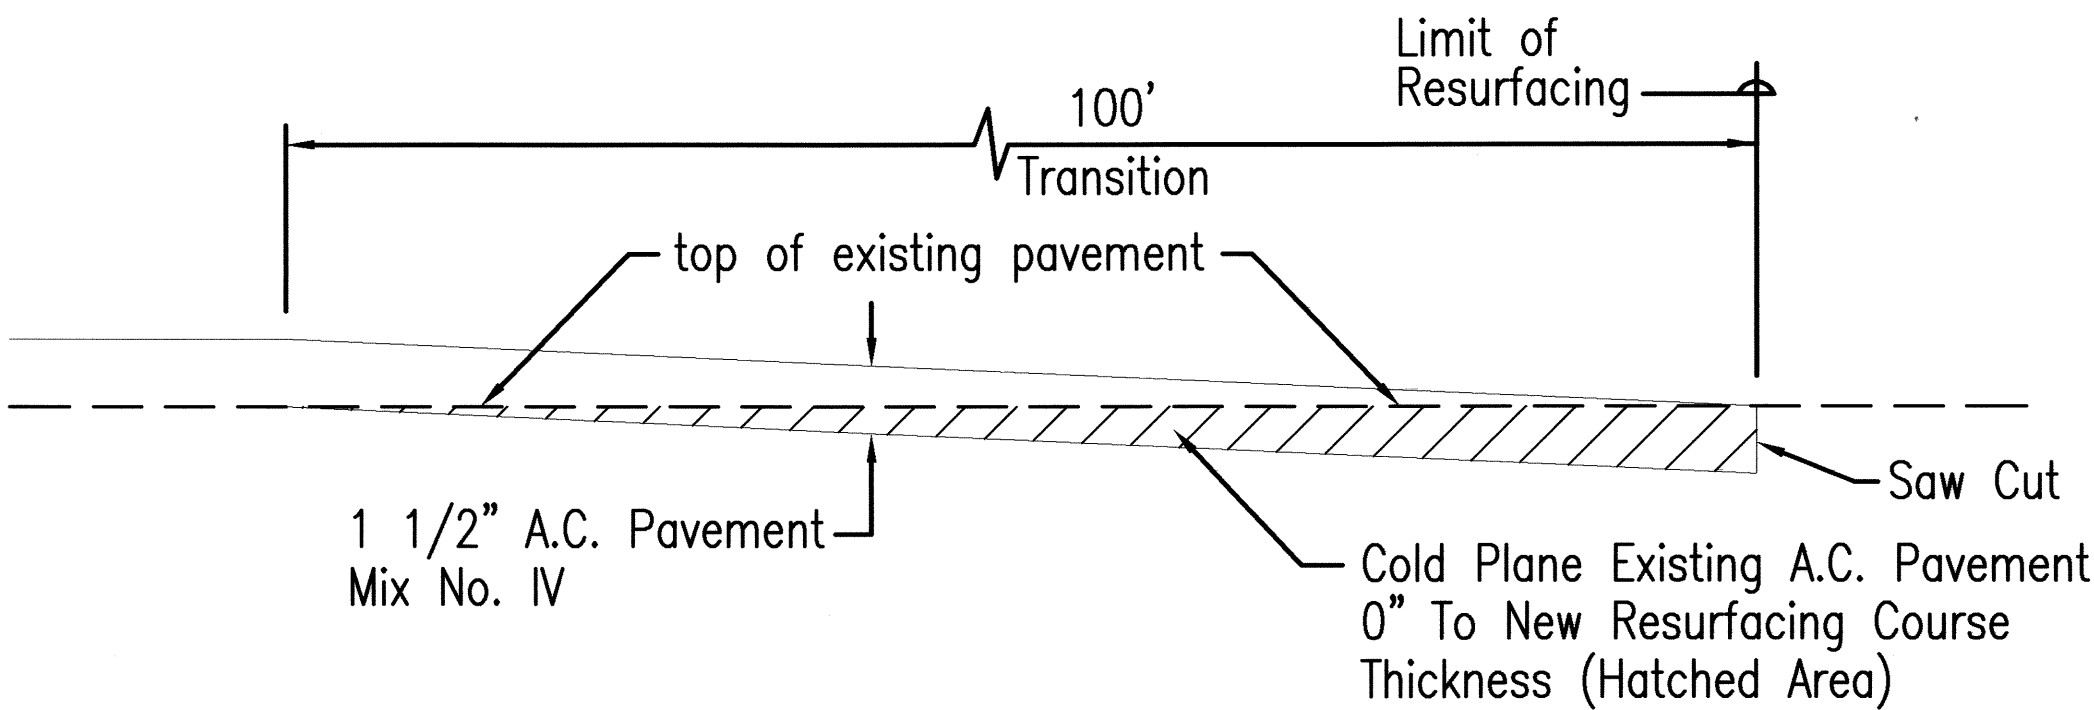
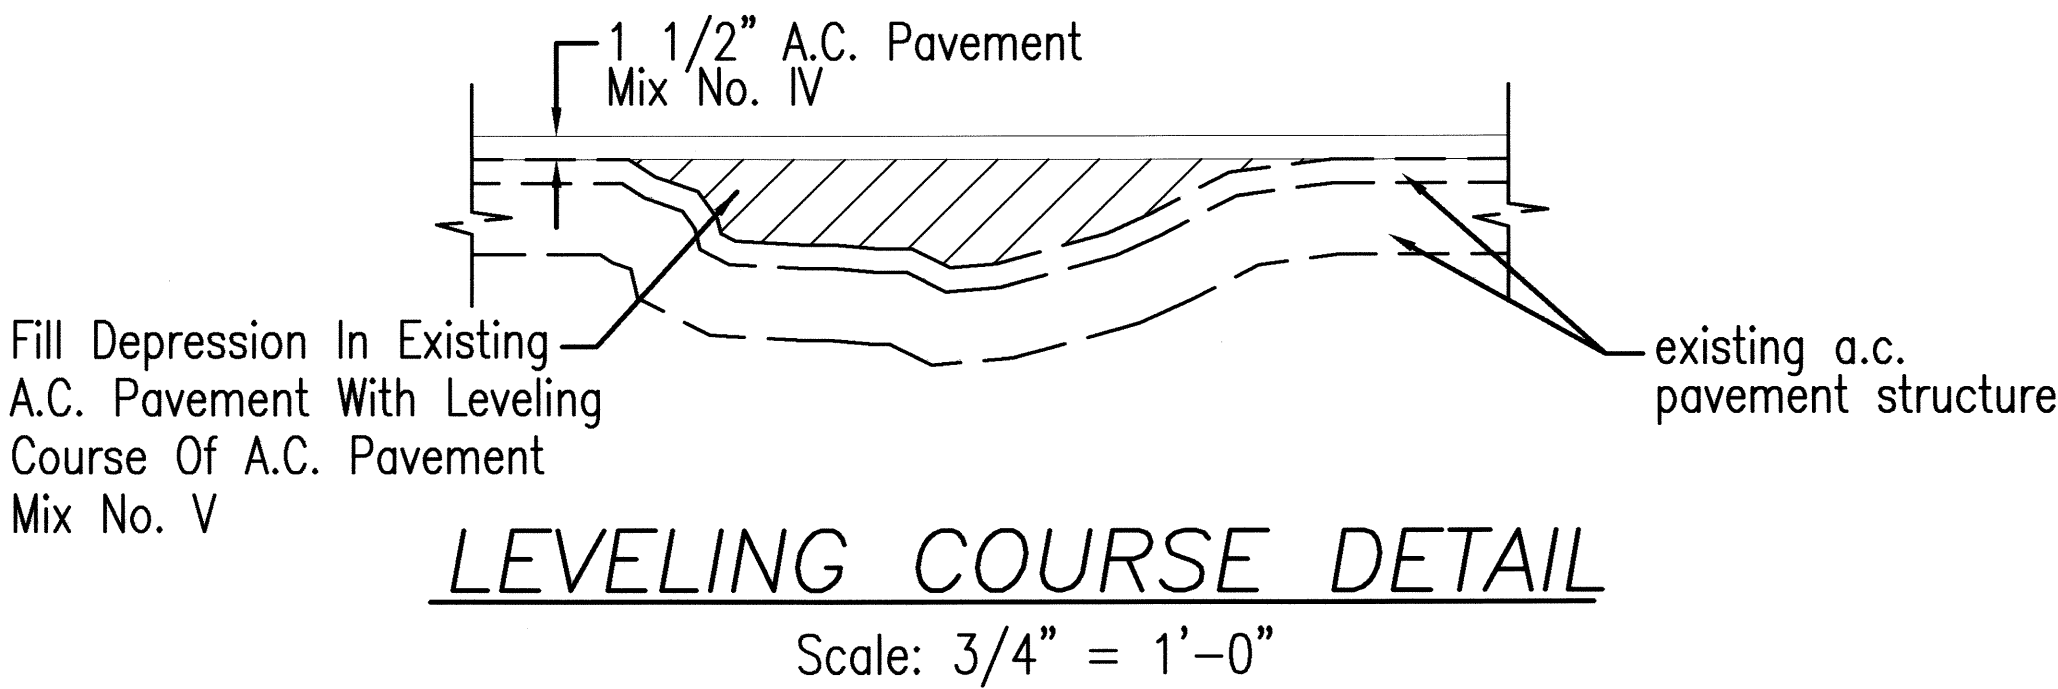


FED. ROAD DIST. NO.	STATE	PROJ. NO.	FISCAL YEAR	SHEET NO.	TOTAL SHEETS
HAWAII	HAW.	37CDE-01-07M	2009	5	57

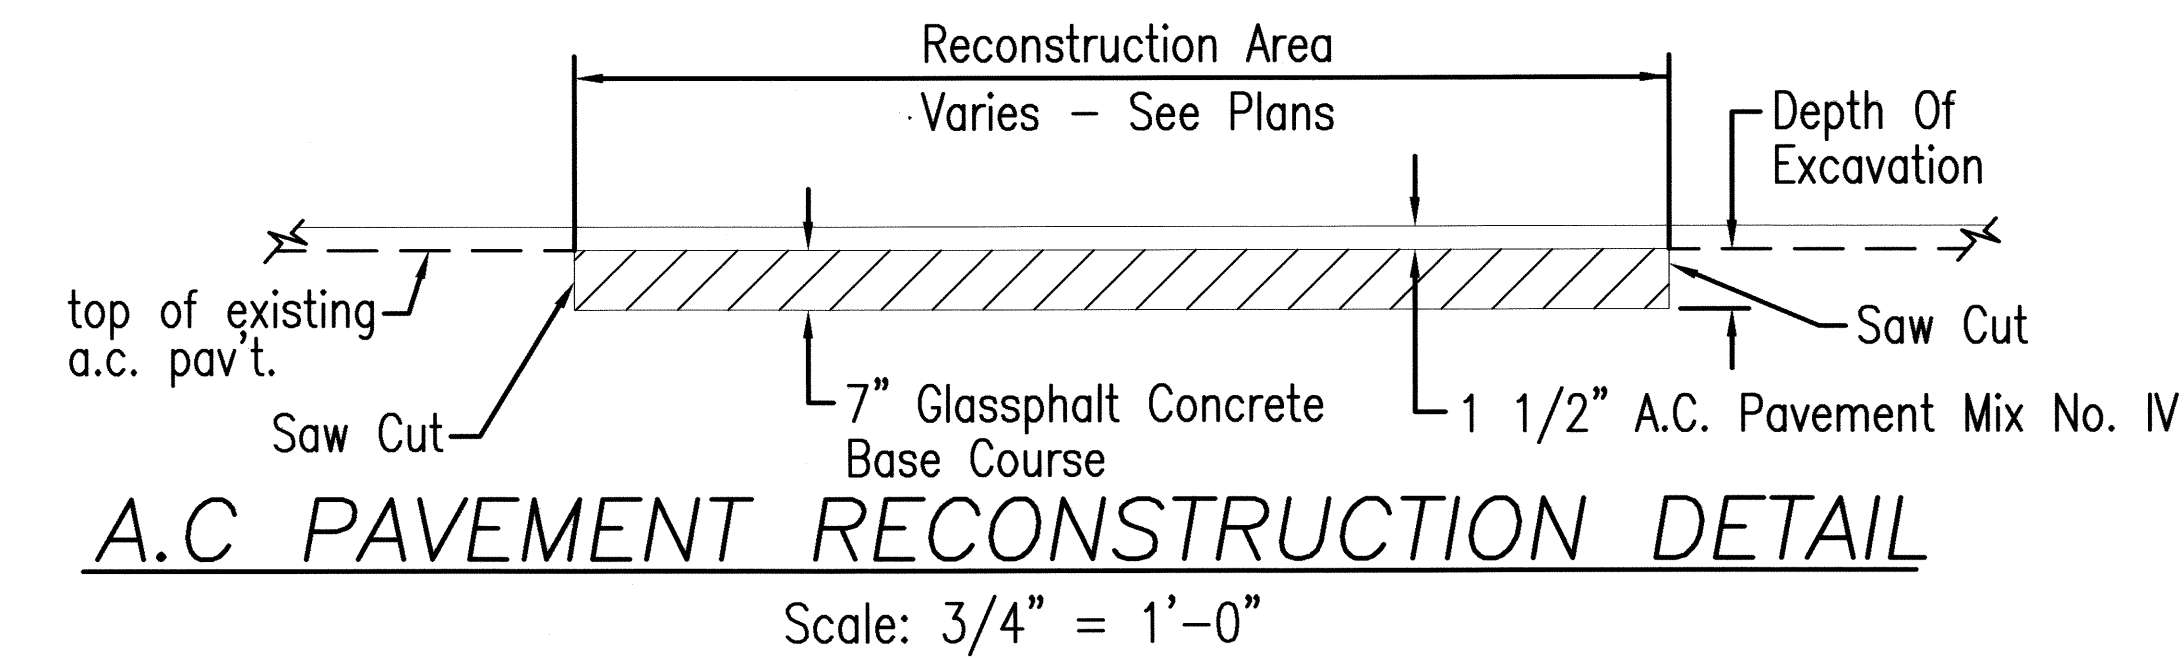

SURVEY PLOTTED BY	DATE
DRAWN BY	
DESIGNED BY	
CHECKED BY	
ORIGINAL PLAN	
NOTE BOOK	
No.	

LICENSE EXPIRES 4/30/2010
This work was prepared by me or under my supervision and construction of this project will be under my observation.

STATE OF HAWAII
DEPARTMENT OF TRANSPORTATION
HIGHWAYS DIVISION


TYPICAL SECTIONS AND DETAILS

KULA HIGHWAY RESURFACING
KEKAULIKE AVENUE TO ULUPALAKUA
PROJECT NO. 37CDE - 01 - 07M


Scale: AS NOTED Date: May 2009

SHEET No. 1 OF 2 SHEETS


FED. ROAD DIST. NO.	STATE	PROJ. NO.	FISCAL YEAR	SHEET NO.	TOTAL SHEETS
HAWAII	HAW.	37CDE-01-07M	2009	6	57

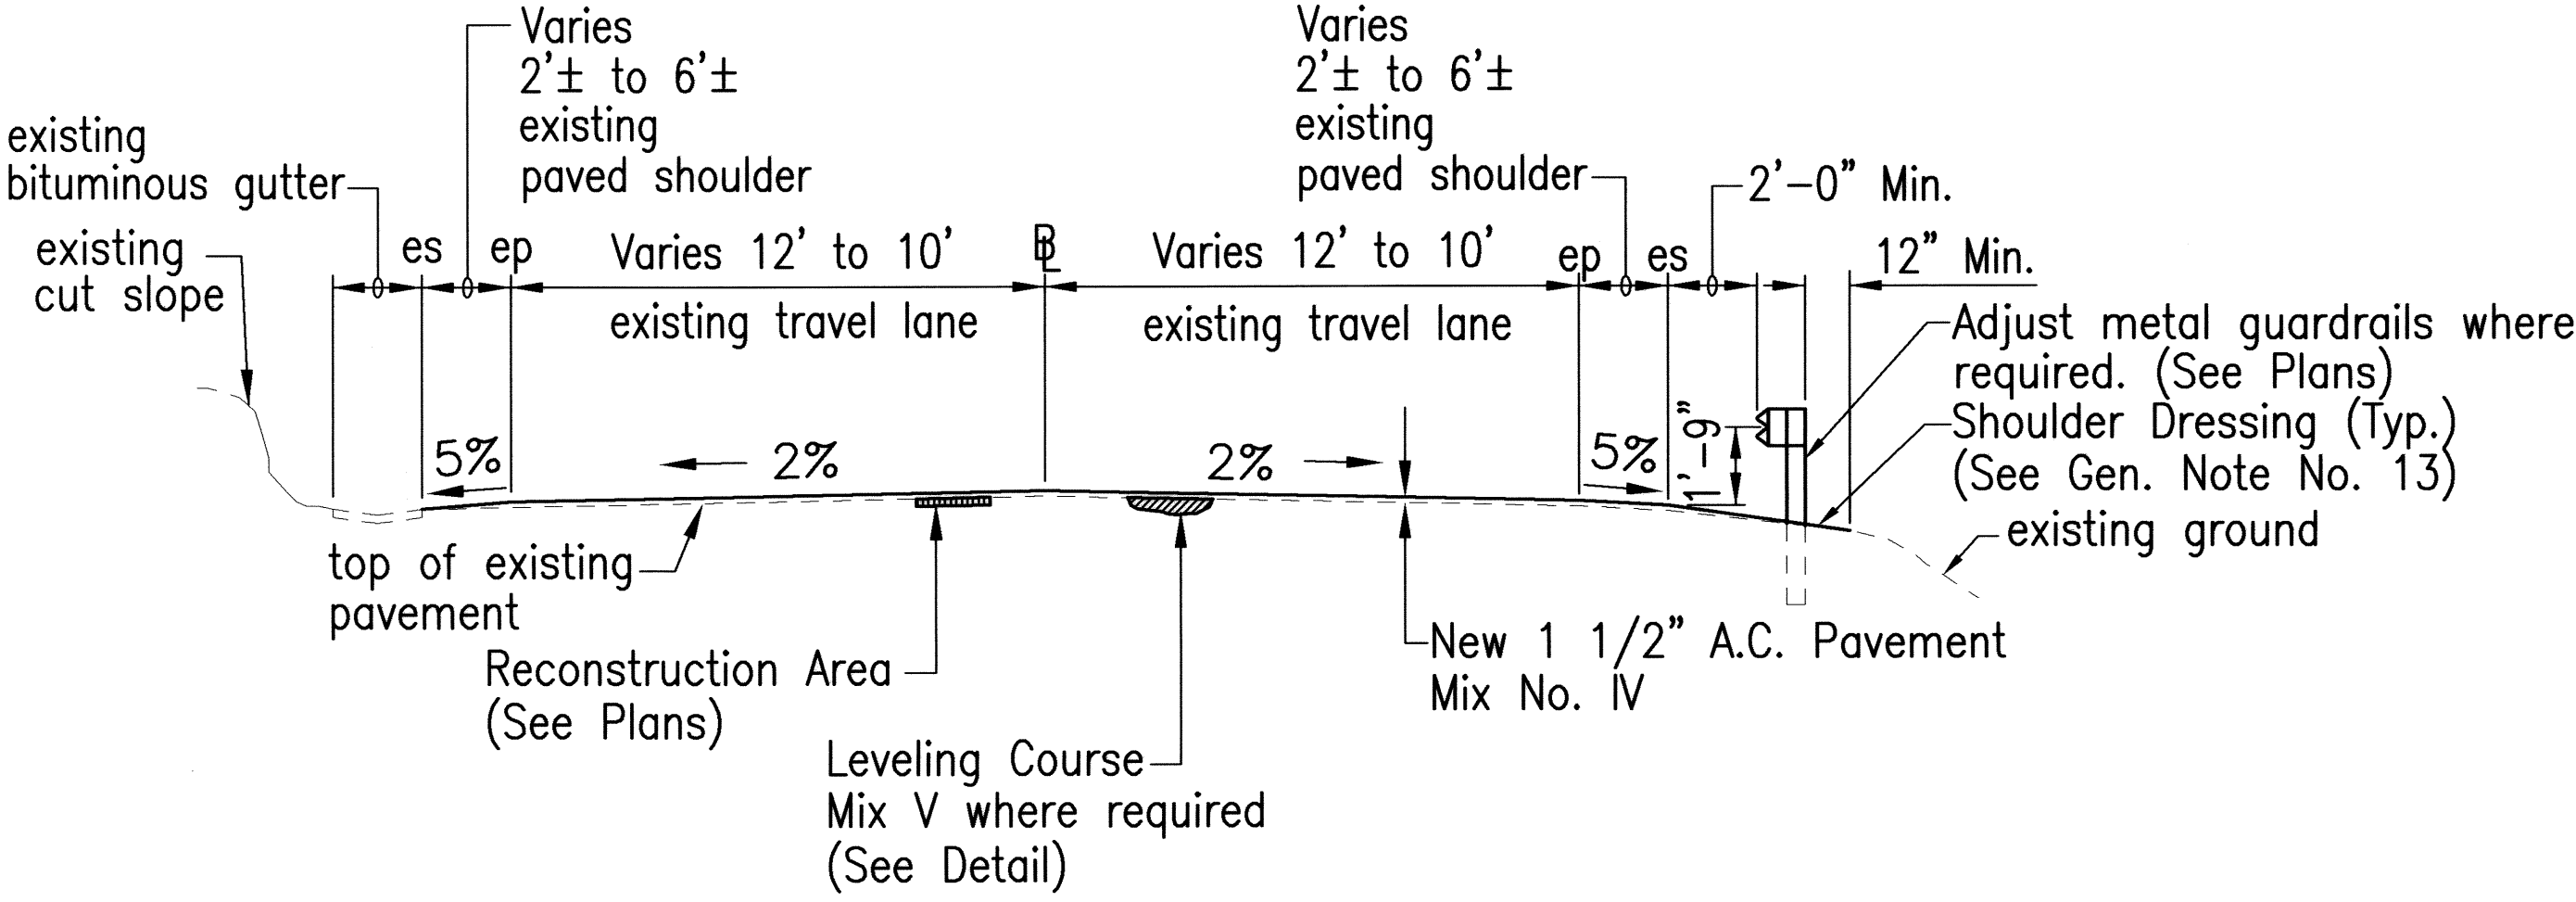


TYPICAL SECTION ON TANGENTS
± STA. 0+00± TO ± STA. 147+04±
SCALE: 1/4"=1'-0"

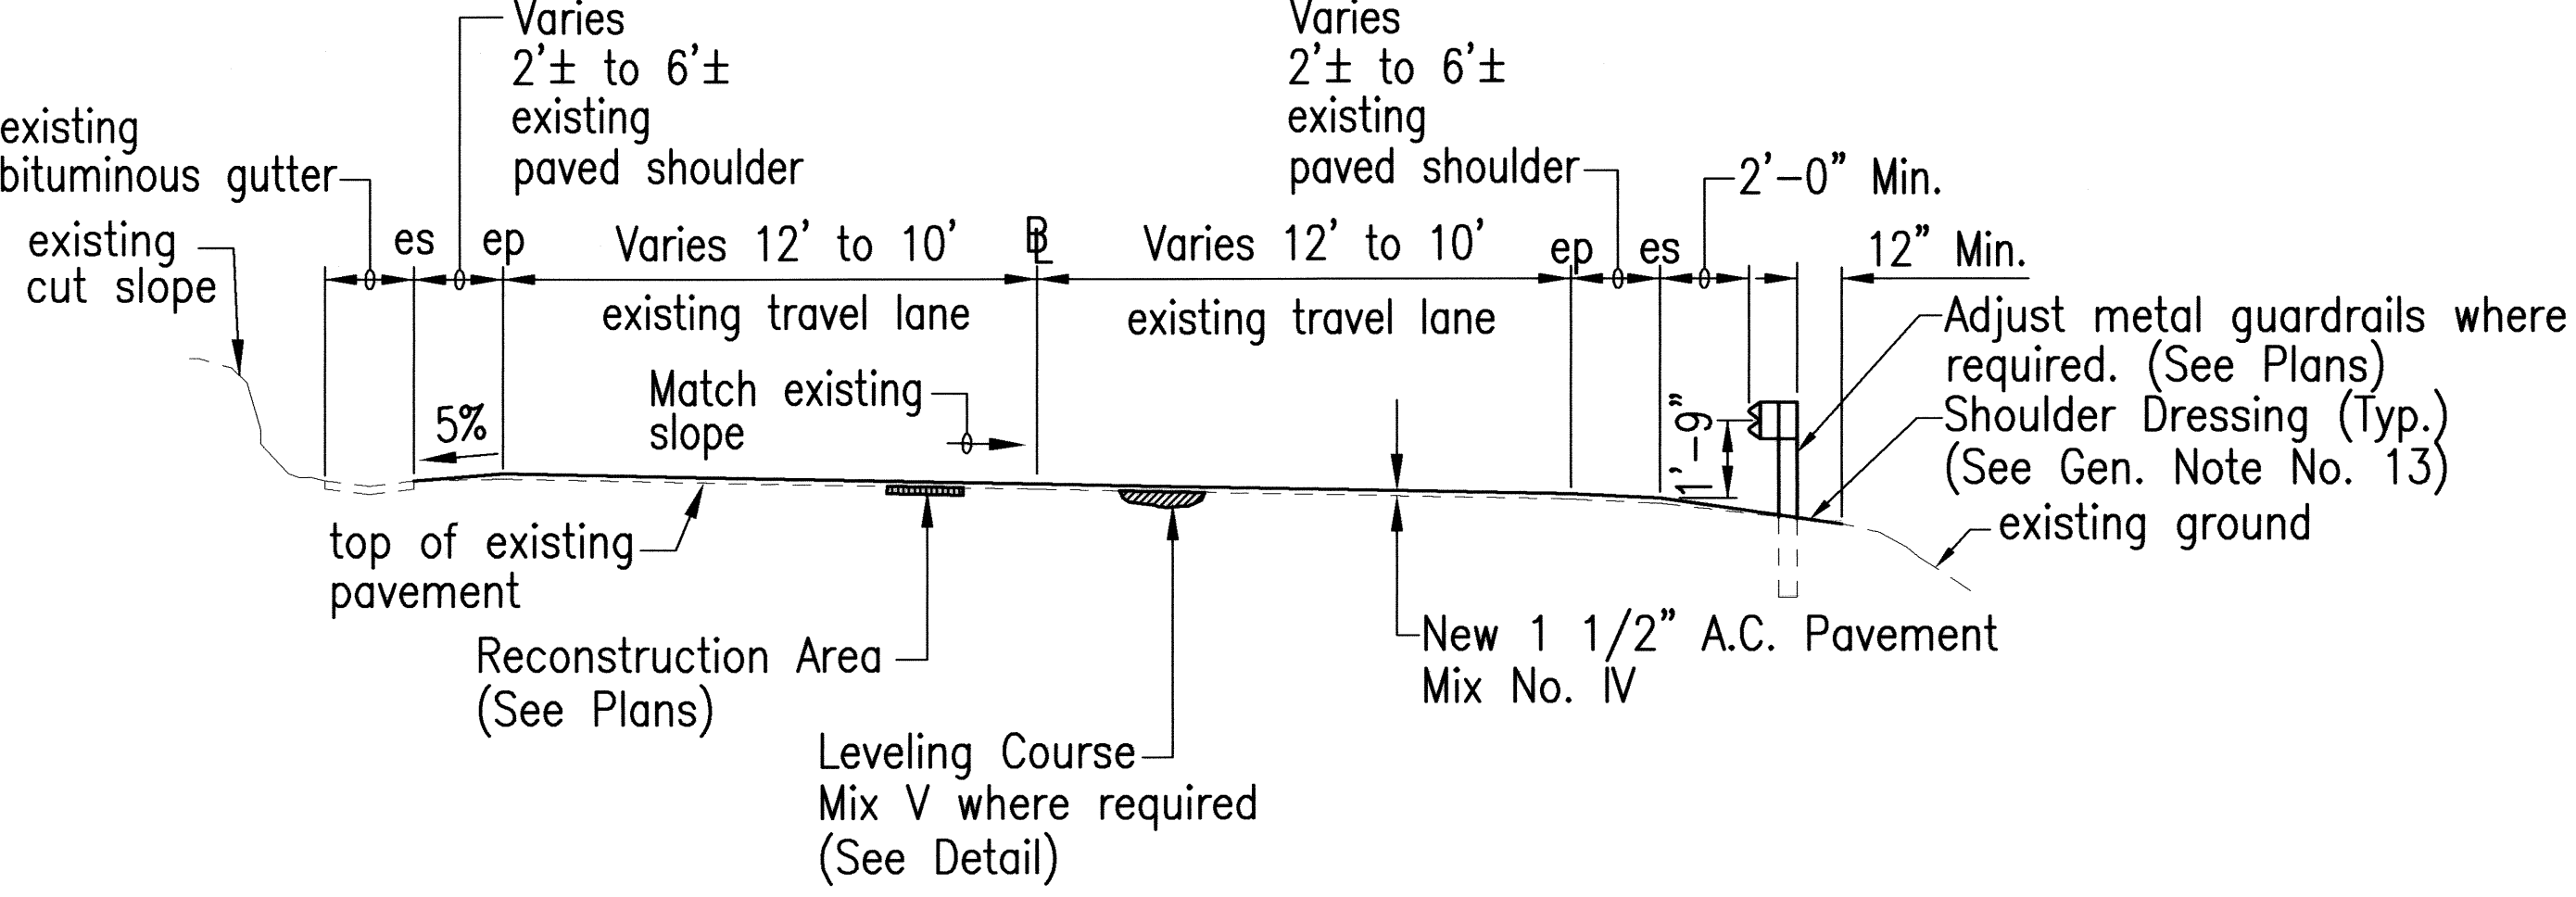

TYPICAL SECTION ON CURVES
± STA. 0+00± TO ± STA. 147+04±
SCALE: 1/4"=1'-0"

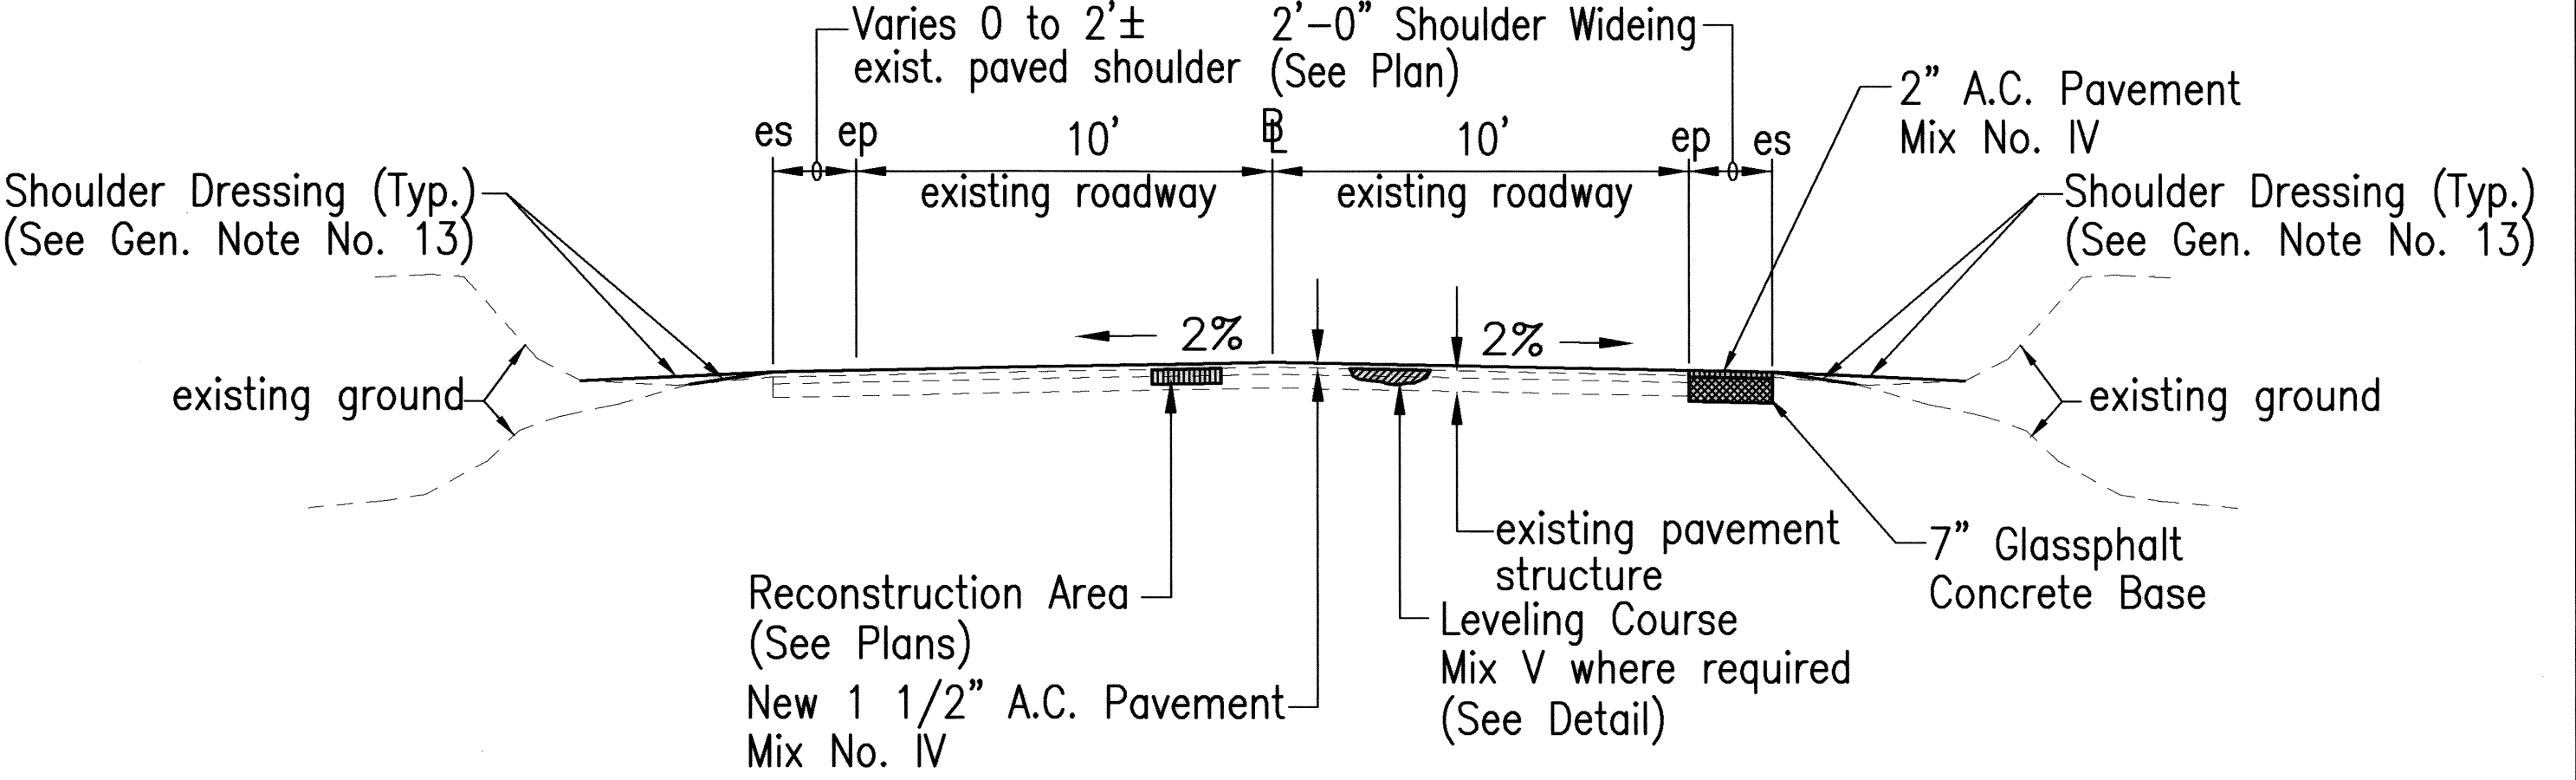

TYPICAL SECTION ON TANGENTS
± STA. (-)225+98± TO ± STA. 0+00±
SCALE: 1/4"=1'-0"

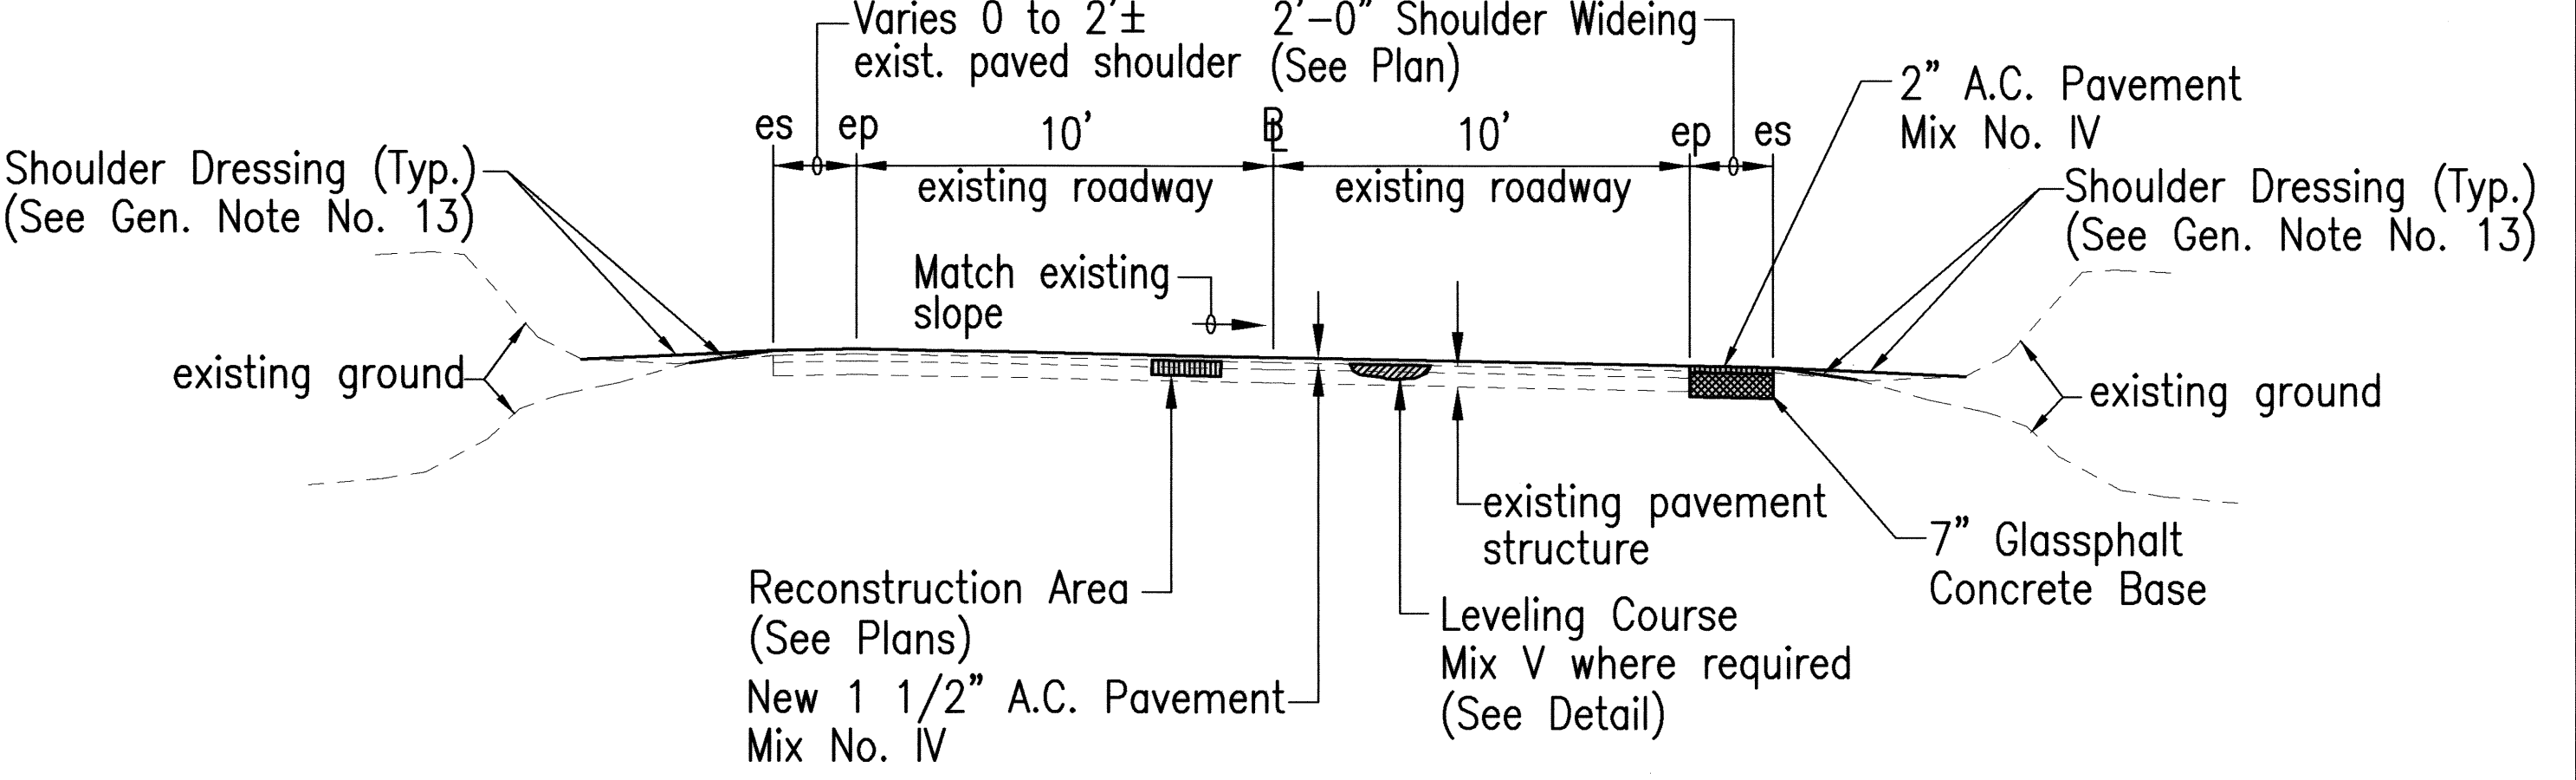

TYPICAL SECTION ON CURVES
± STA. (-)225+98± TO ± STA. 0+00±
SCALE: 1/4"=1'-0"

ORIGINAL PLAN	SURVEY PLOTTED BY	DATE
NOTE BOOK	DRAWN BY	
	CHECKED BY	
	DESIGNED BY	
	QUANTITIES BY	
	CHECKED BY	
	No.	

LICENSE EXPIRES 4/30/2010
This work was prepared by me or under my supervision and construction of this project will be under my observation.

STATE OF HAWAII
DEPARTMENT OF TRANSPORTATION
HIGHWAYS DIVISION

TYPICAL SECTIONS AND DETAILS

KULA HIGHWAY RESURFACING
KEKAULIKE AVENUE TO ULUPALAKUA
PROJECT NO. 37CDE - 01 - 07M

Scale: AS NOTED Date: May 2009

SHEET No. 2 OF 2 SHEETS