




FED. ROAD DIST. NO.	STATE	FED. AID PROJ. NO.	FISCAL YEAR	SHEET NO.	TOTAL SHEETS
HAWAII	HAW.	STP-037-K(025)	2012	6	22

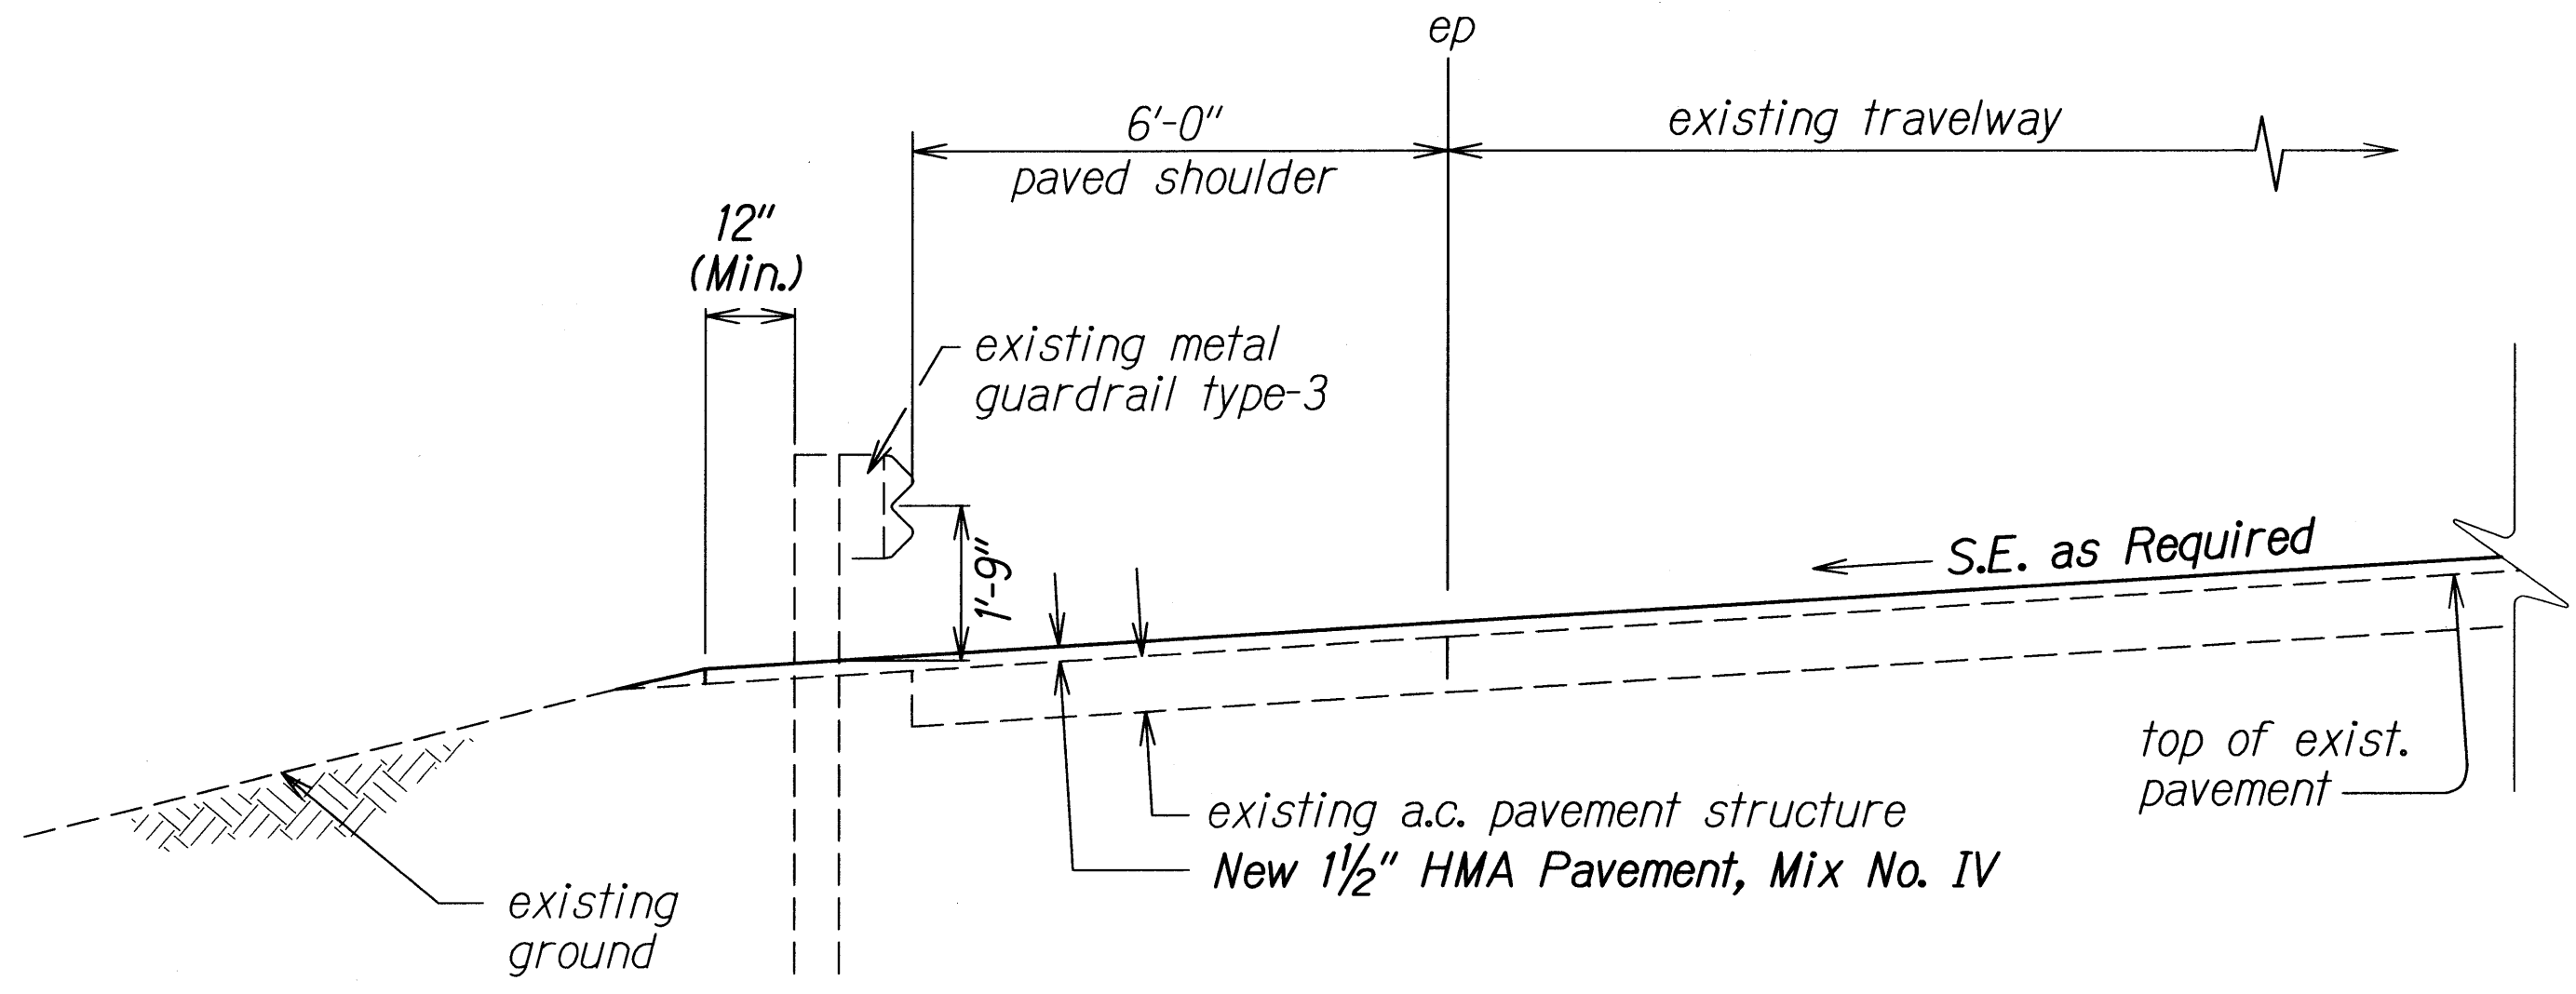


TYPICAL HALF SECTION ON CURVES
Scale: 1/2"= 1'-0"

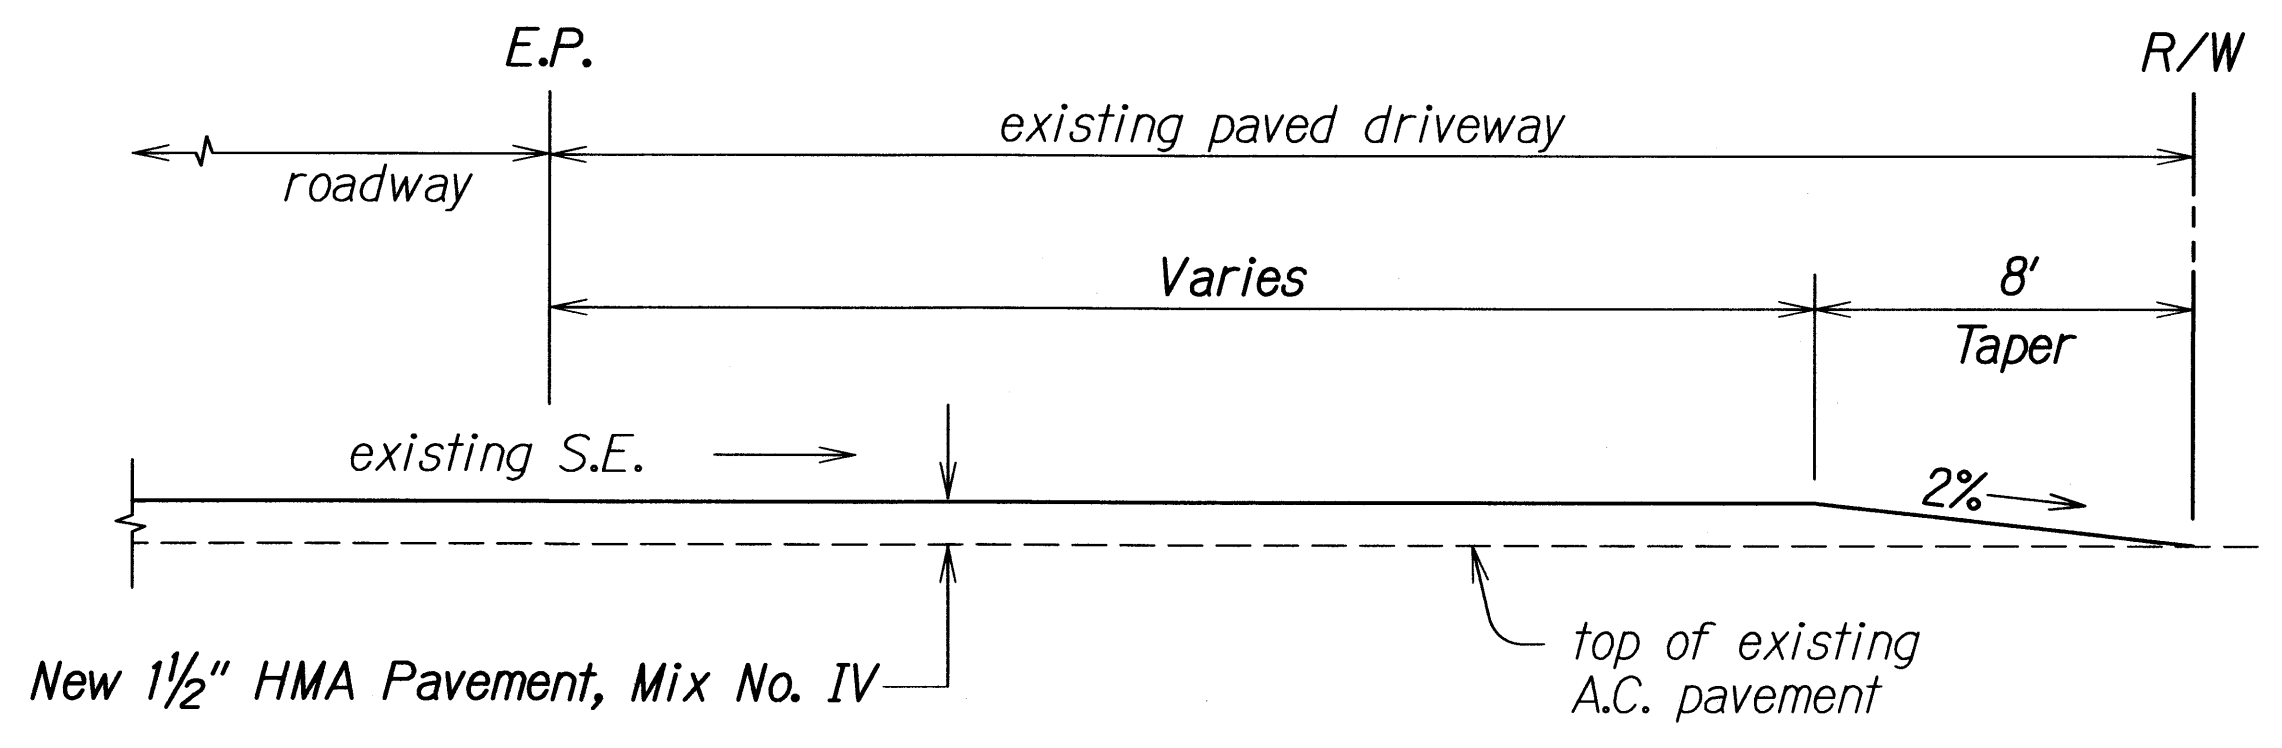


PAVED DRIVEWAY DETAIL
Not To Scale

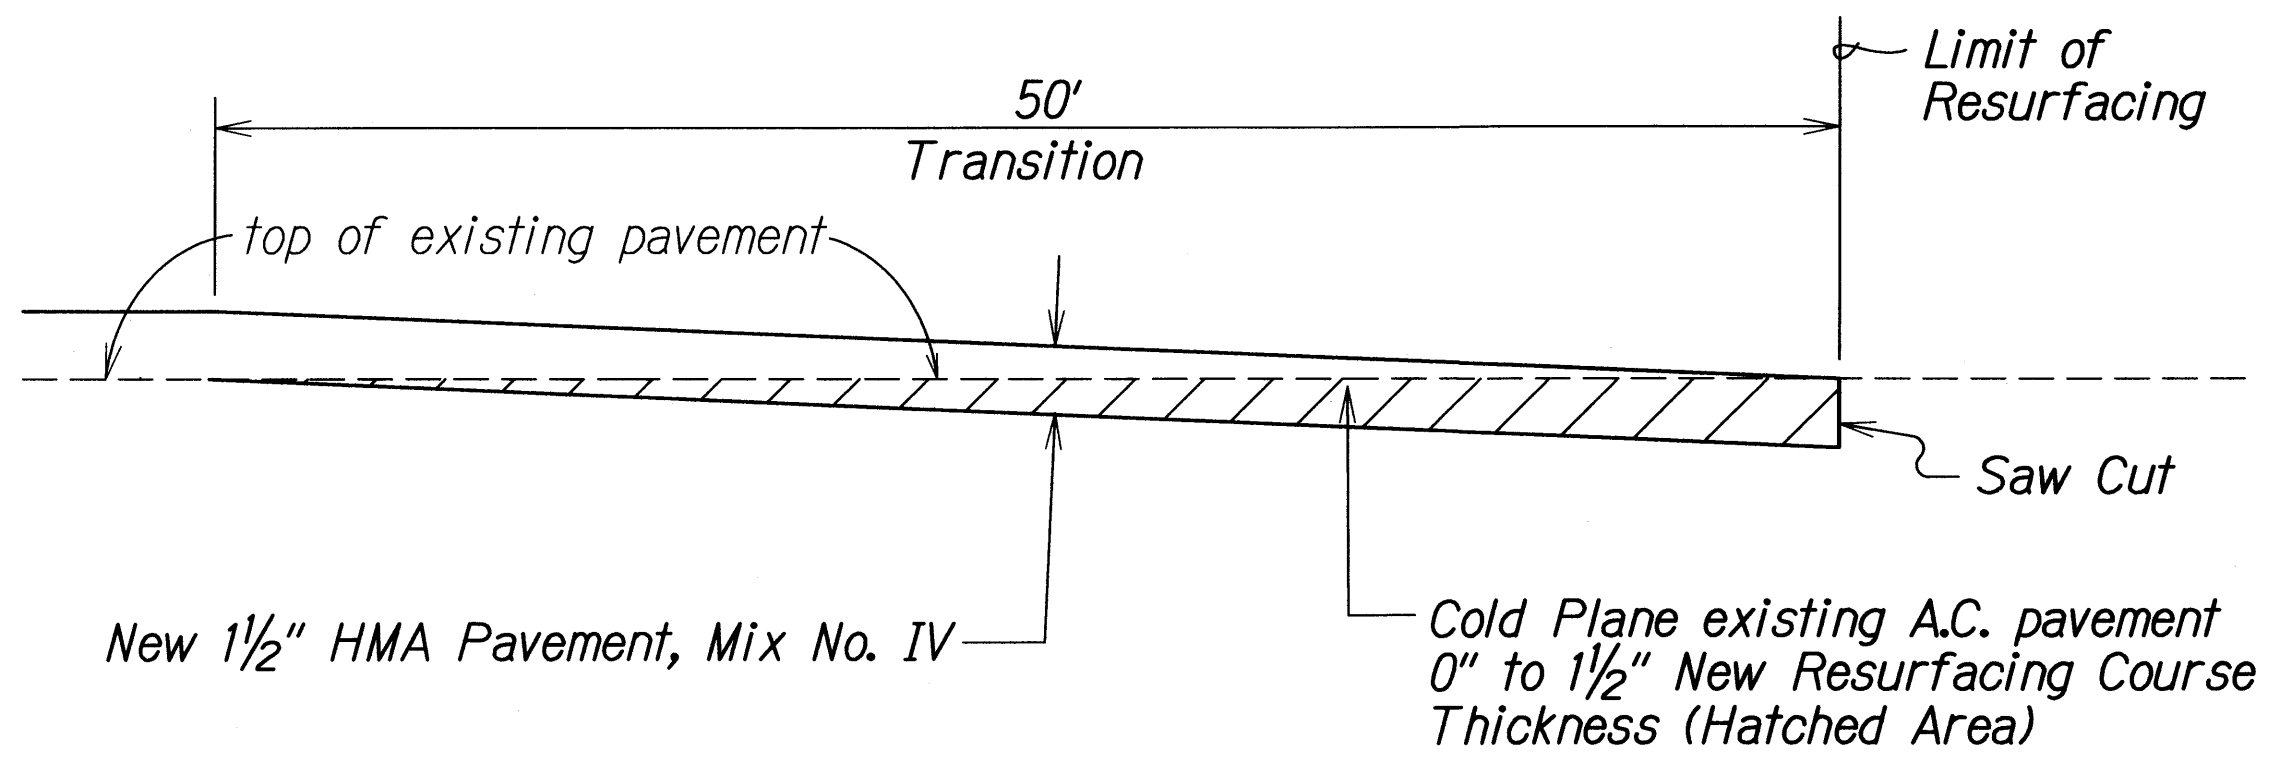


COLD PLANED TRANSITION TO EXISTING A.C. PAVEMENT
Not To Scale

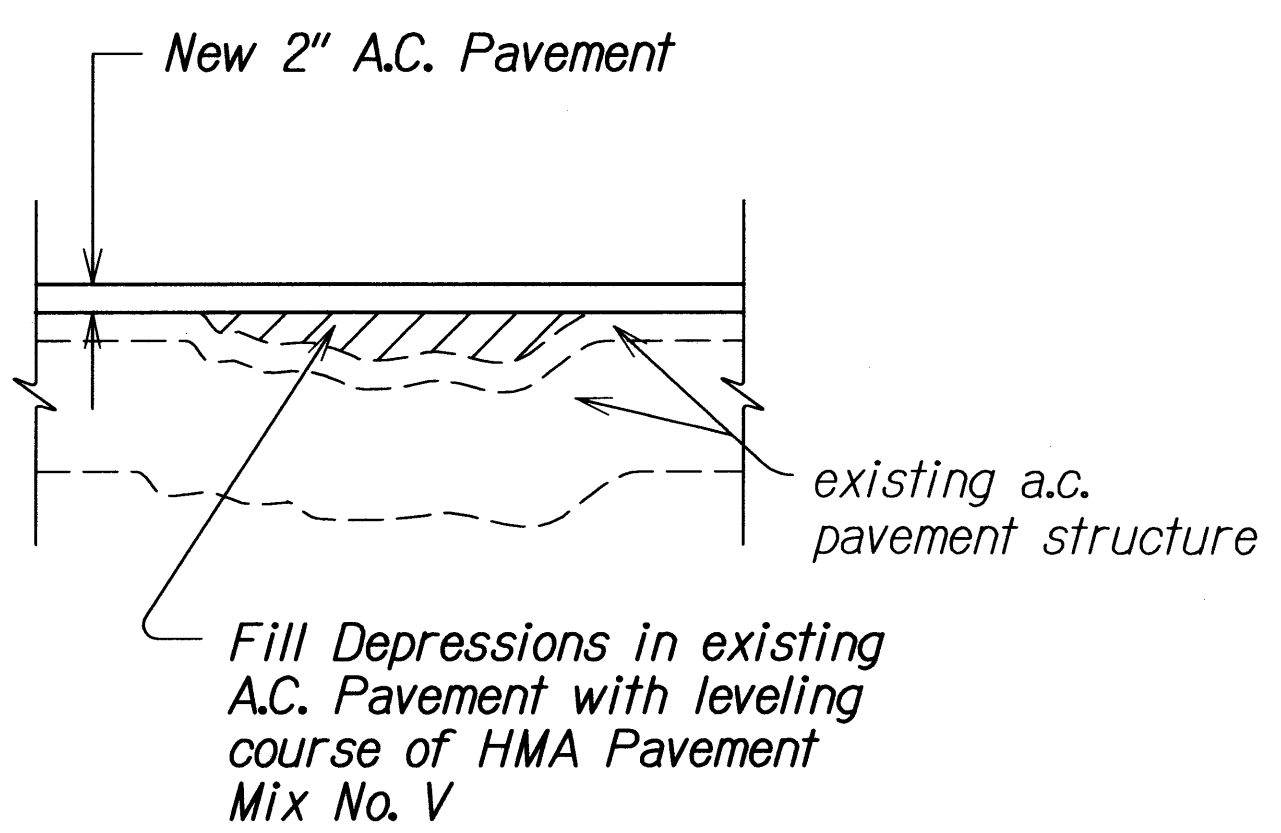


LEVELING COURSE DETAIL
Not To Scale

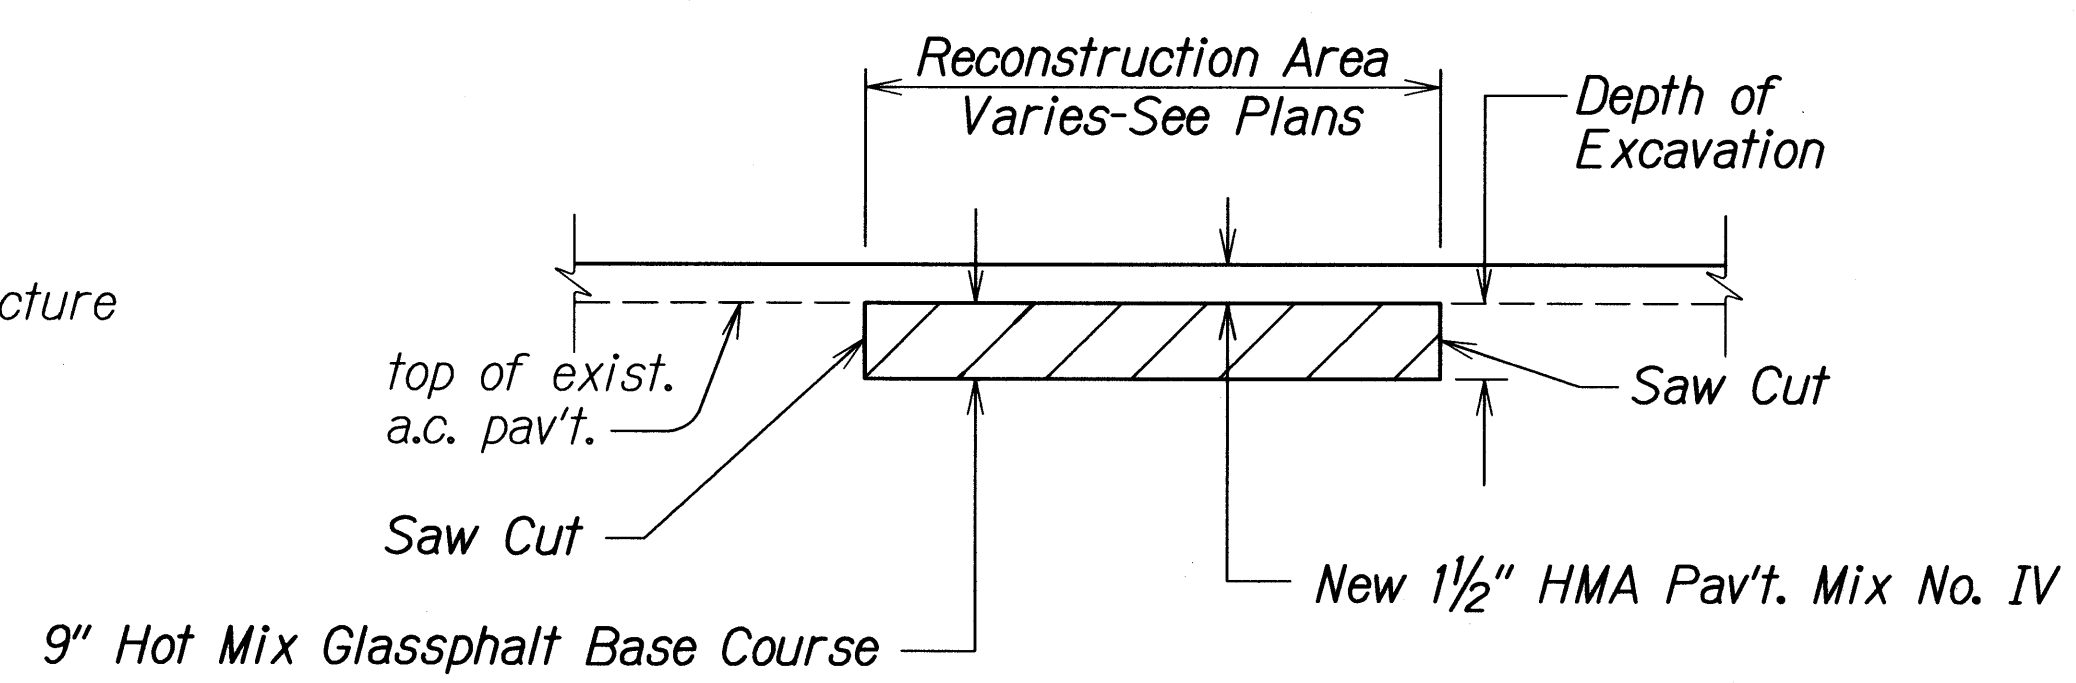

A.C. PAVEMENT RECONSTRUCTION DETAIL
Not To Scale

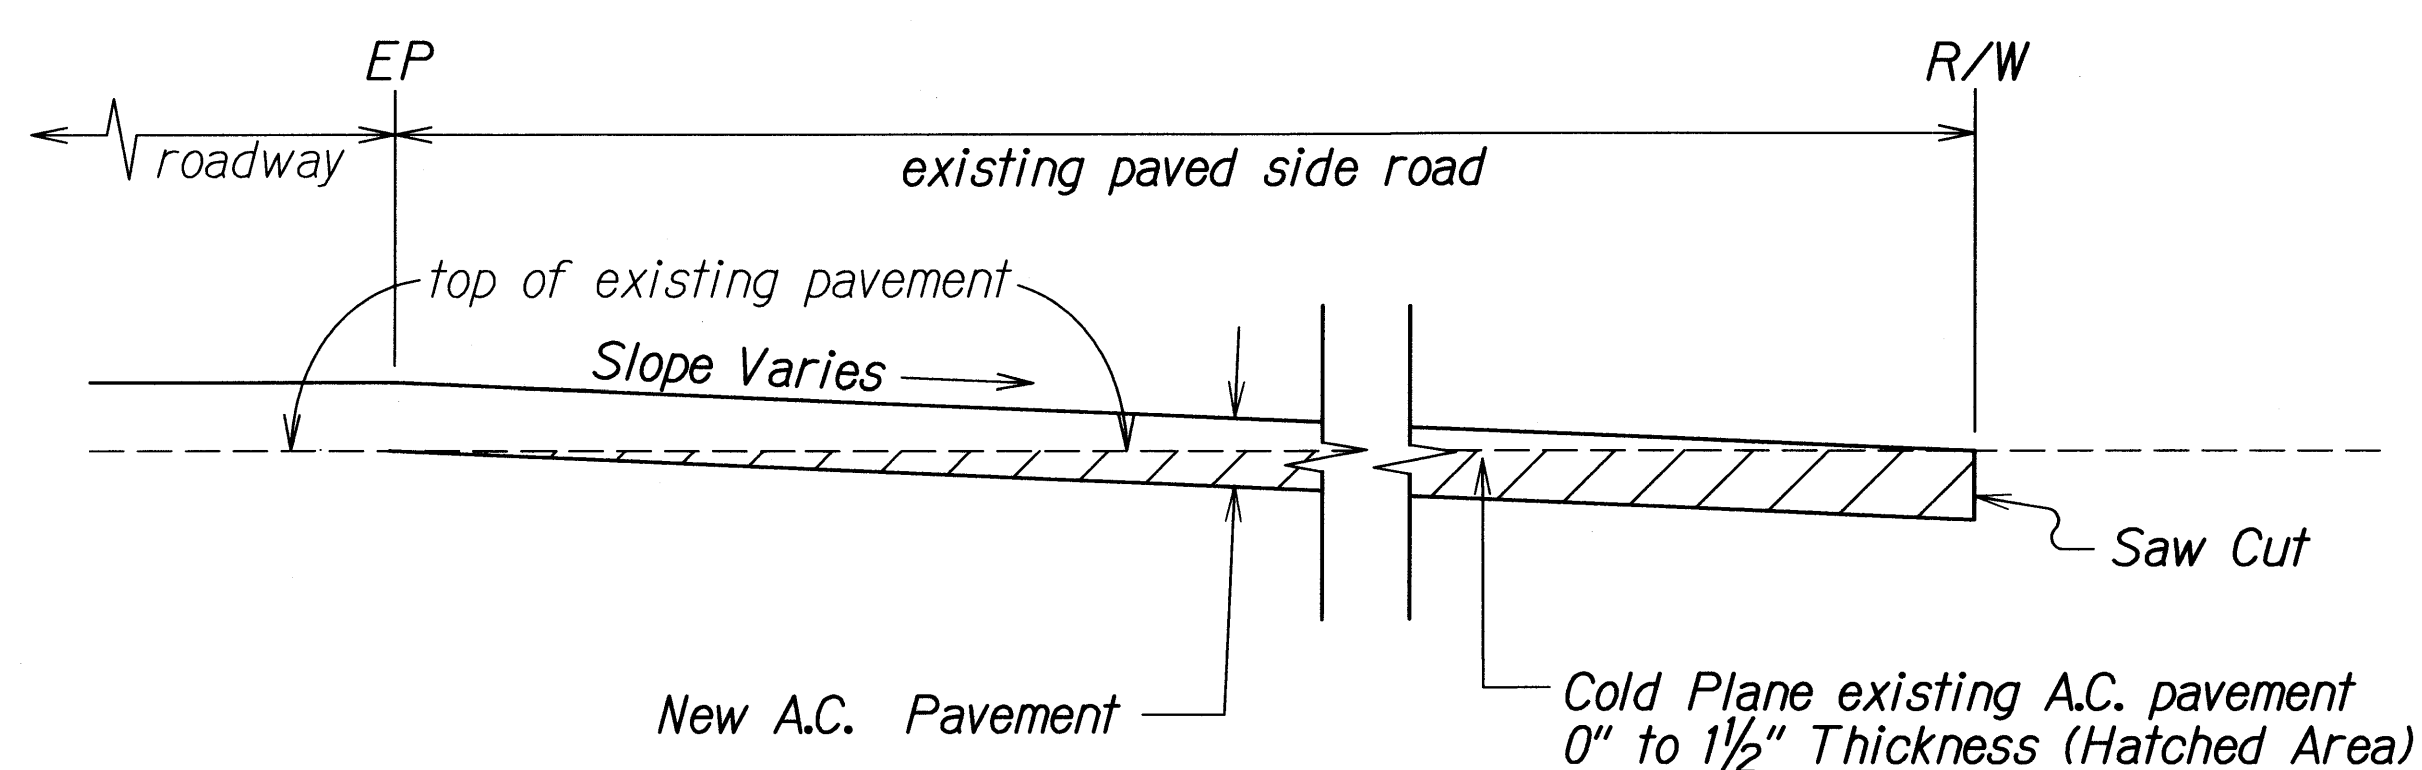

PAVED SIDE ROAD DETAIL
Not To Scale

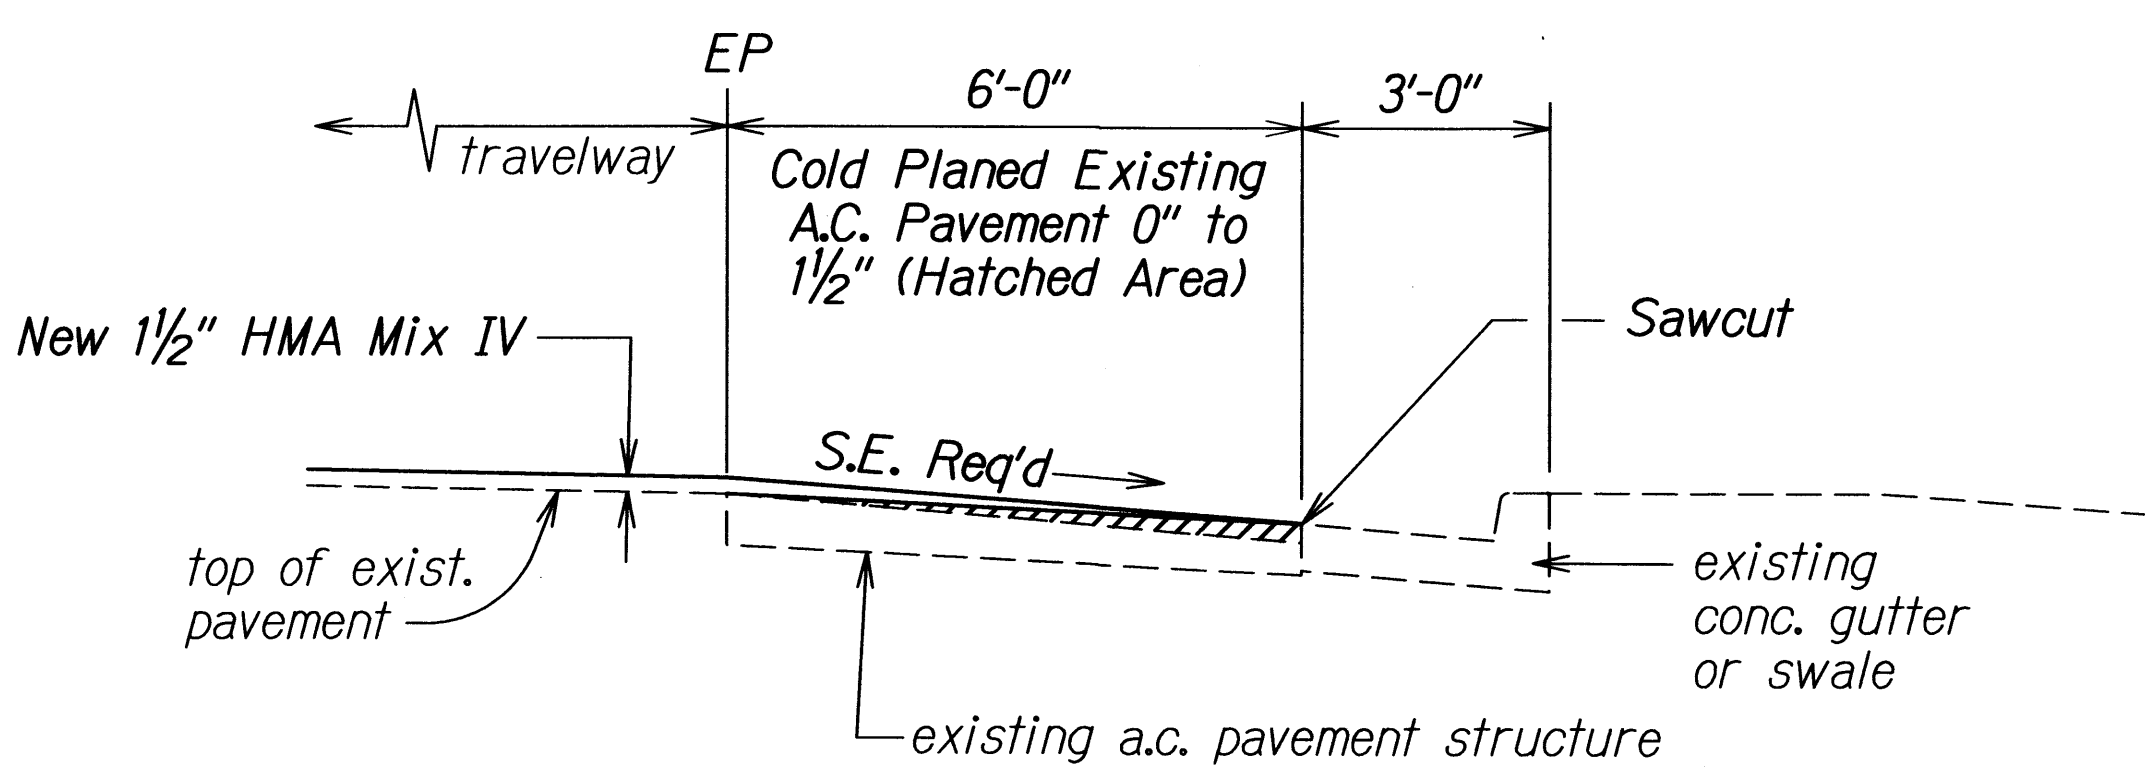

TYPICAL SECTION
STA. 101+00± RT. - STA. 107+00± RT.
Not To Scale


DESIGNED BY	DATE
CHECKED BY	
NOTED BY	
QUANTITIES BY	
PLANNED BY	
TRACED BY	
ORIGINAL PLAN	

STATE OF HAWAII
DEPARTMENT OF TRANSPORTATION
HIGHWAYS DIVISION

TYPICAL SECTIONS & DETAILS
KULA HIGHWAY PAVEMENT PREVENTIVE MAINTENANCE
Kekaulike Avenue to Lower Kula Road
Fed. Aid Project No. STP-037-K(025)
Scale: As Shown
Date: July, 2011


SHEET No. 1 OF 2 SHEETS

FED. ROAD DIST. NO.	STATE	FED. AID PROJ. NO.	FISCAL YEAR	SHEET NO.	TOTAL SHEETS
HAWAII	HAW.	STP-037-1(025)	2012	7	22

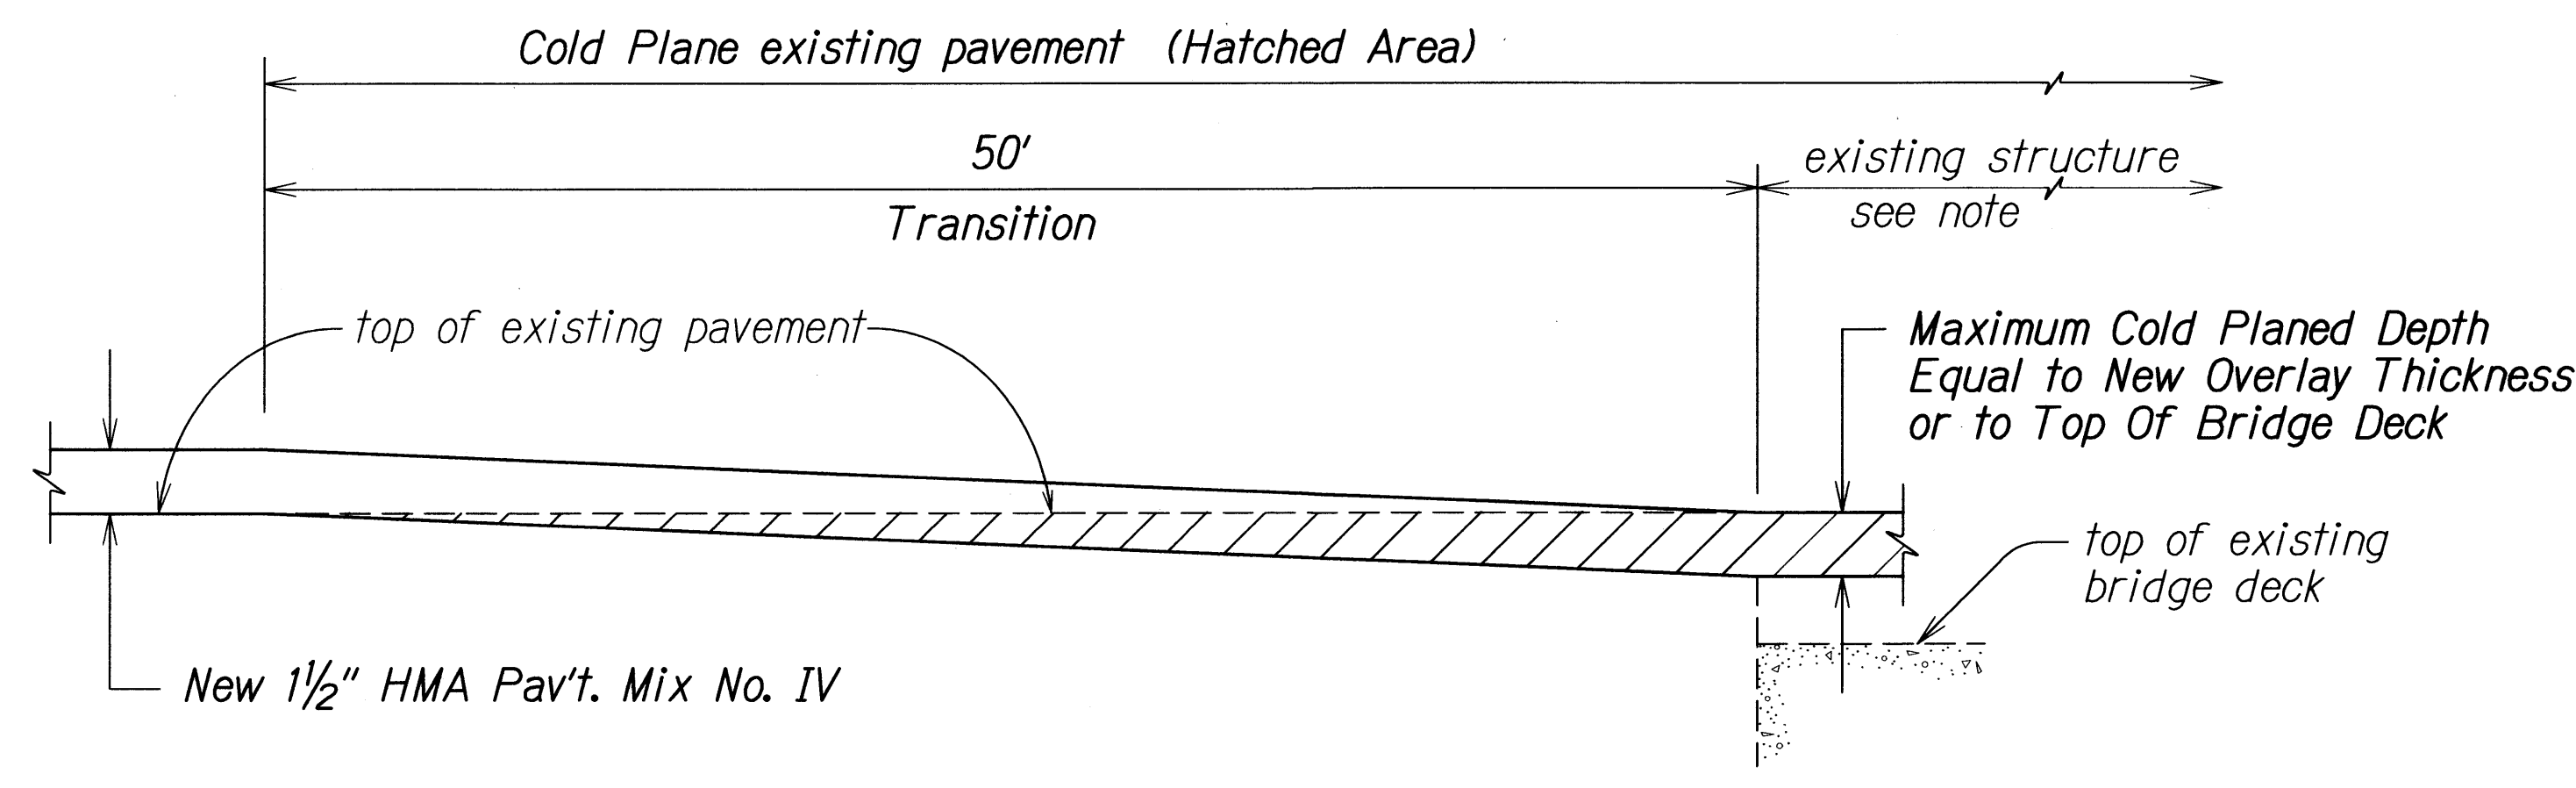


Note: In cold planing the pavement over the structure, the Contractor shall exercise care not to damage any portion of the structure, especially the slab, joints, drainage pipes or reinforcement. Any damage to the structure during the cold planing operations shall be repaired by the Contractor at his expense. Repair work shall be directed by the Engineer. The Contractor shall verify the thickness of the pavement by taking several measurements throughout the structure.

**COLD PLANED TRANSITION AND RESURFACING
OVER EXISTING STRUCTURE**
Not To Scale

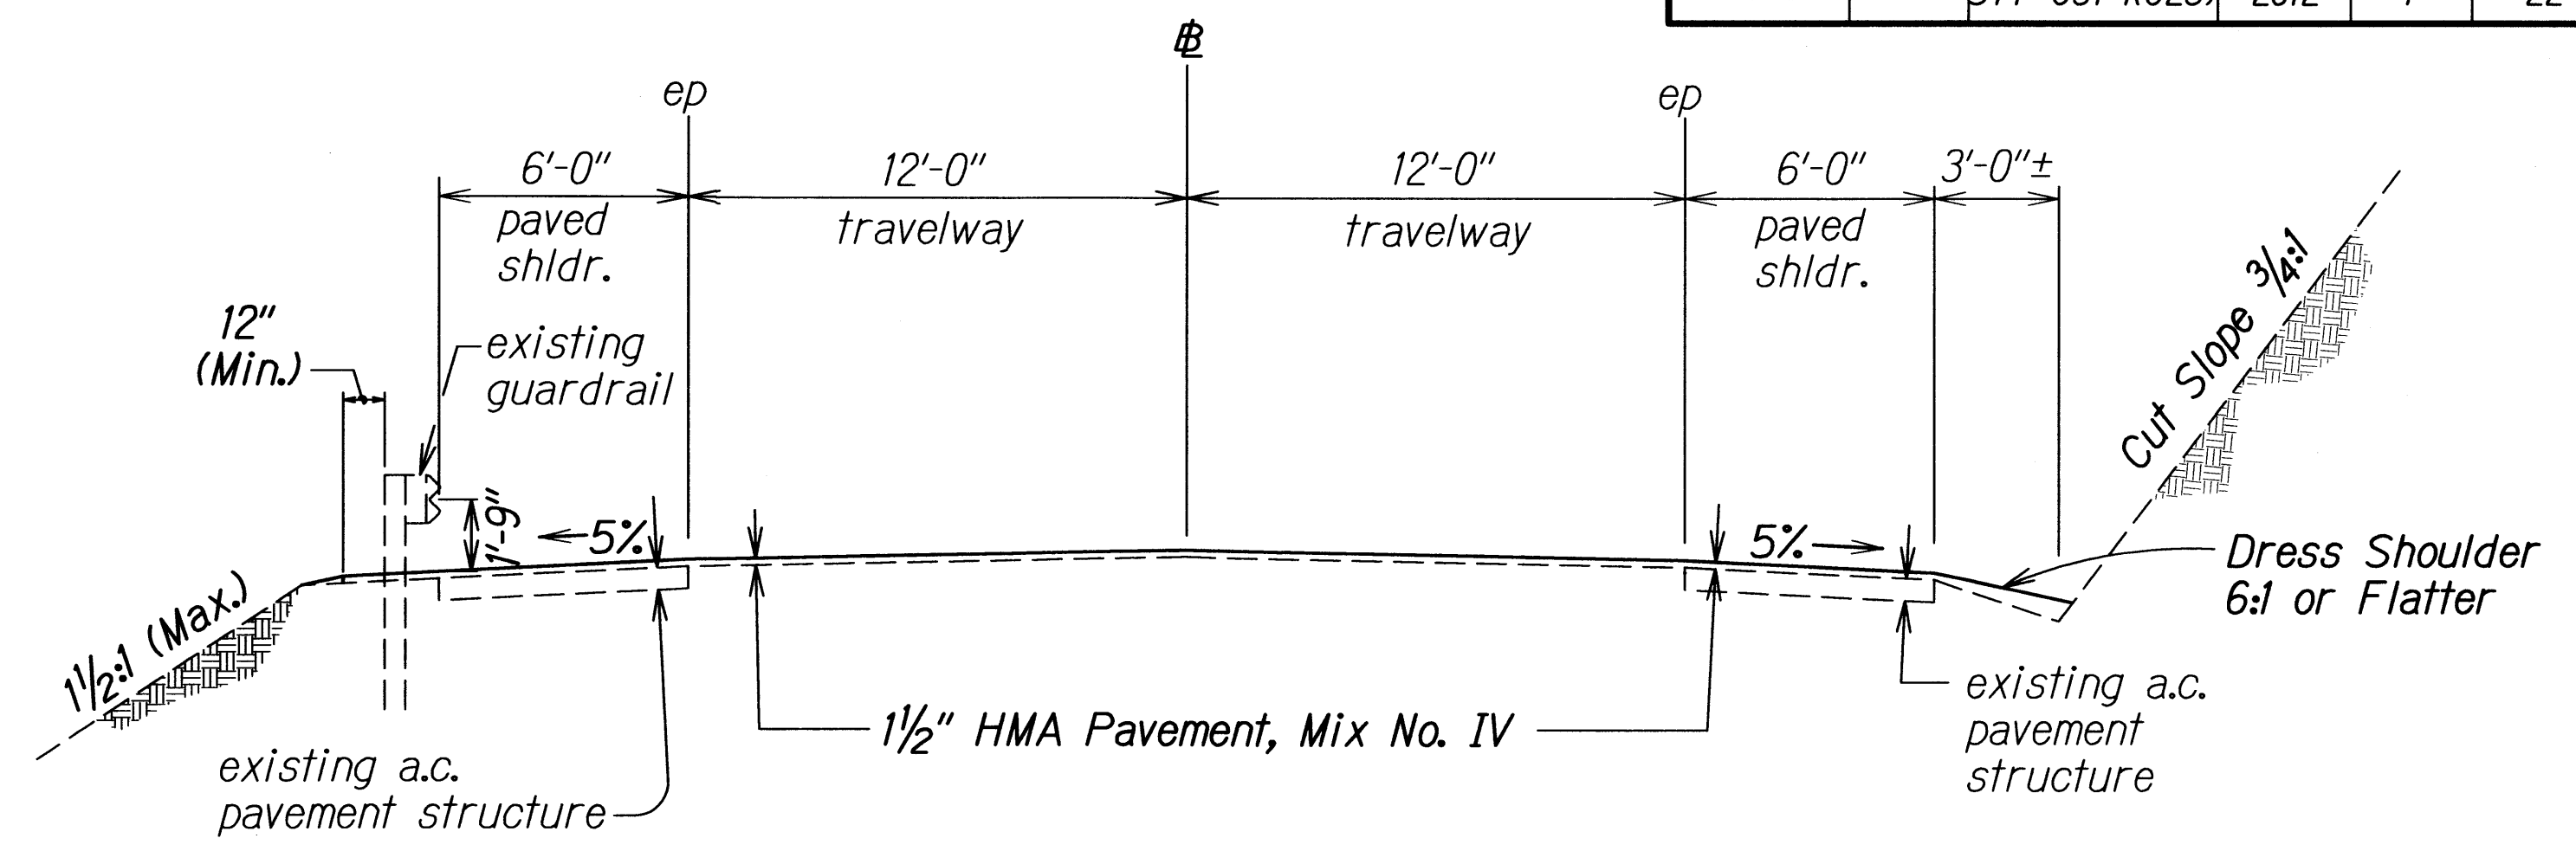

TYPICAL SECTION ON TANGENT
Scale: 1/4"= 1'-0"

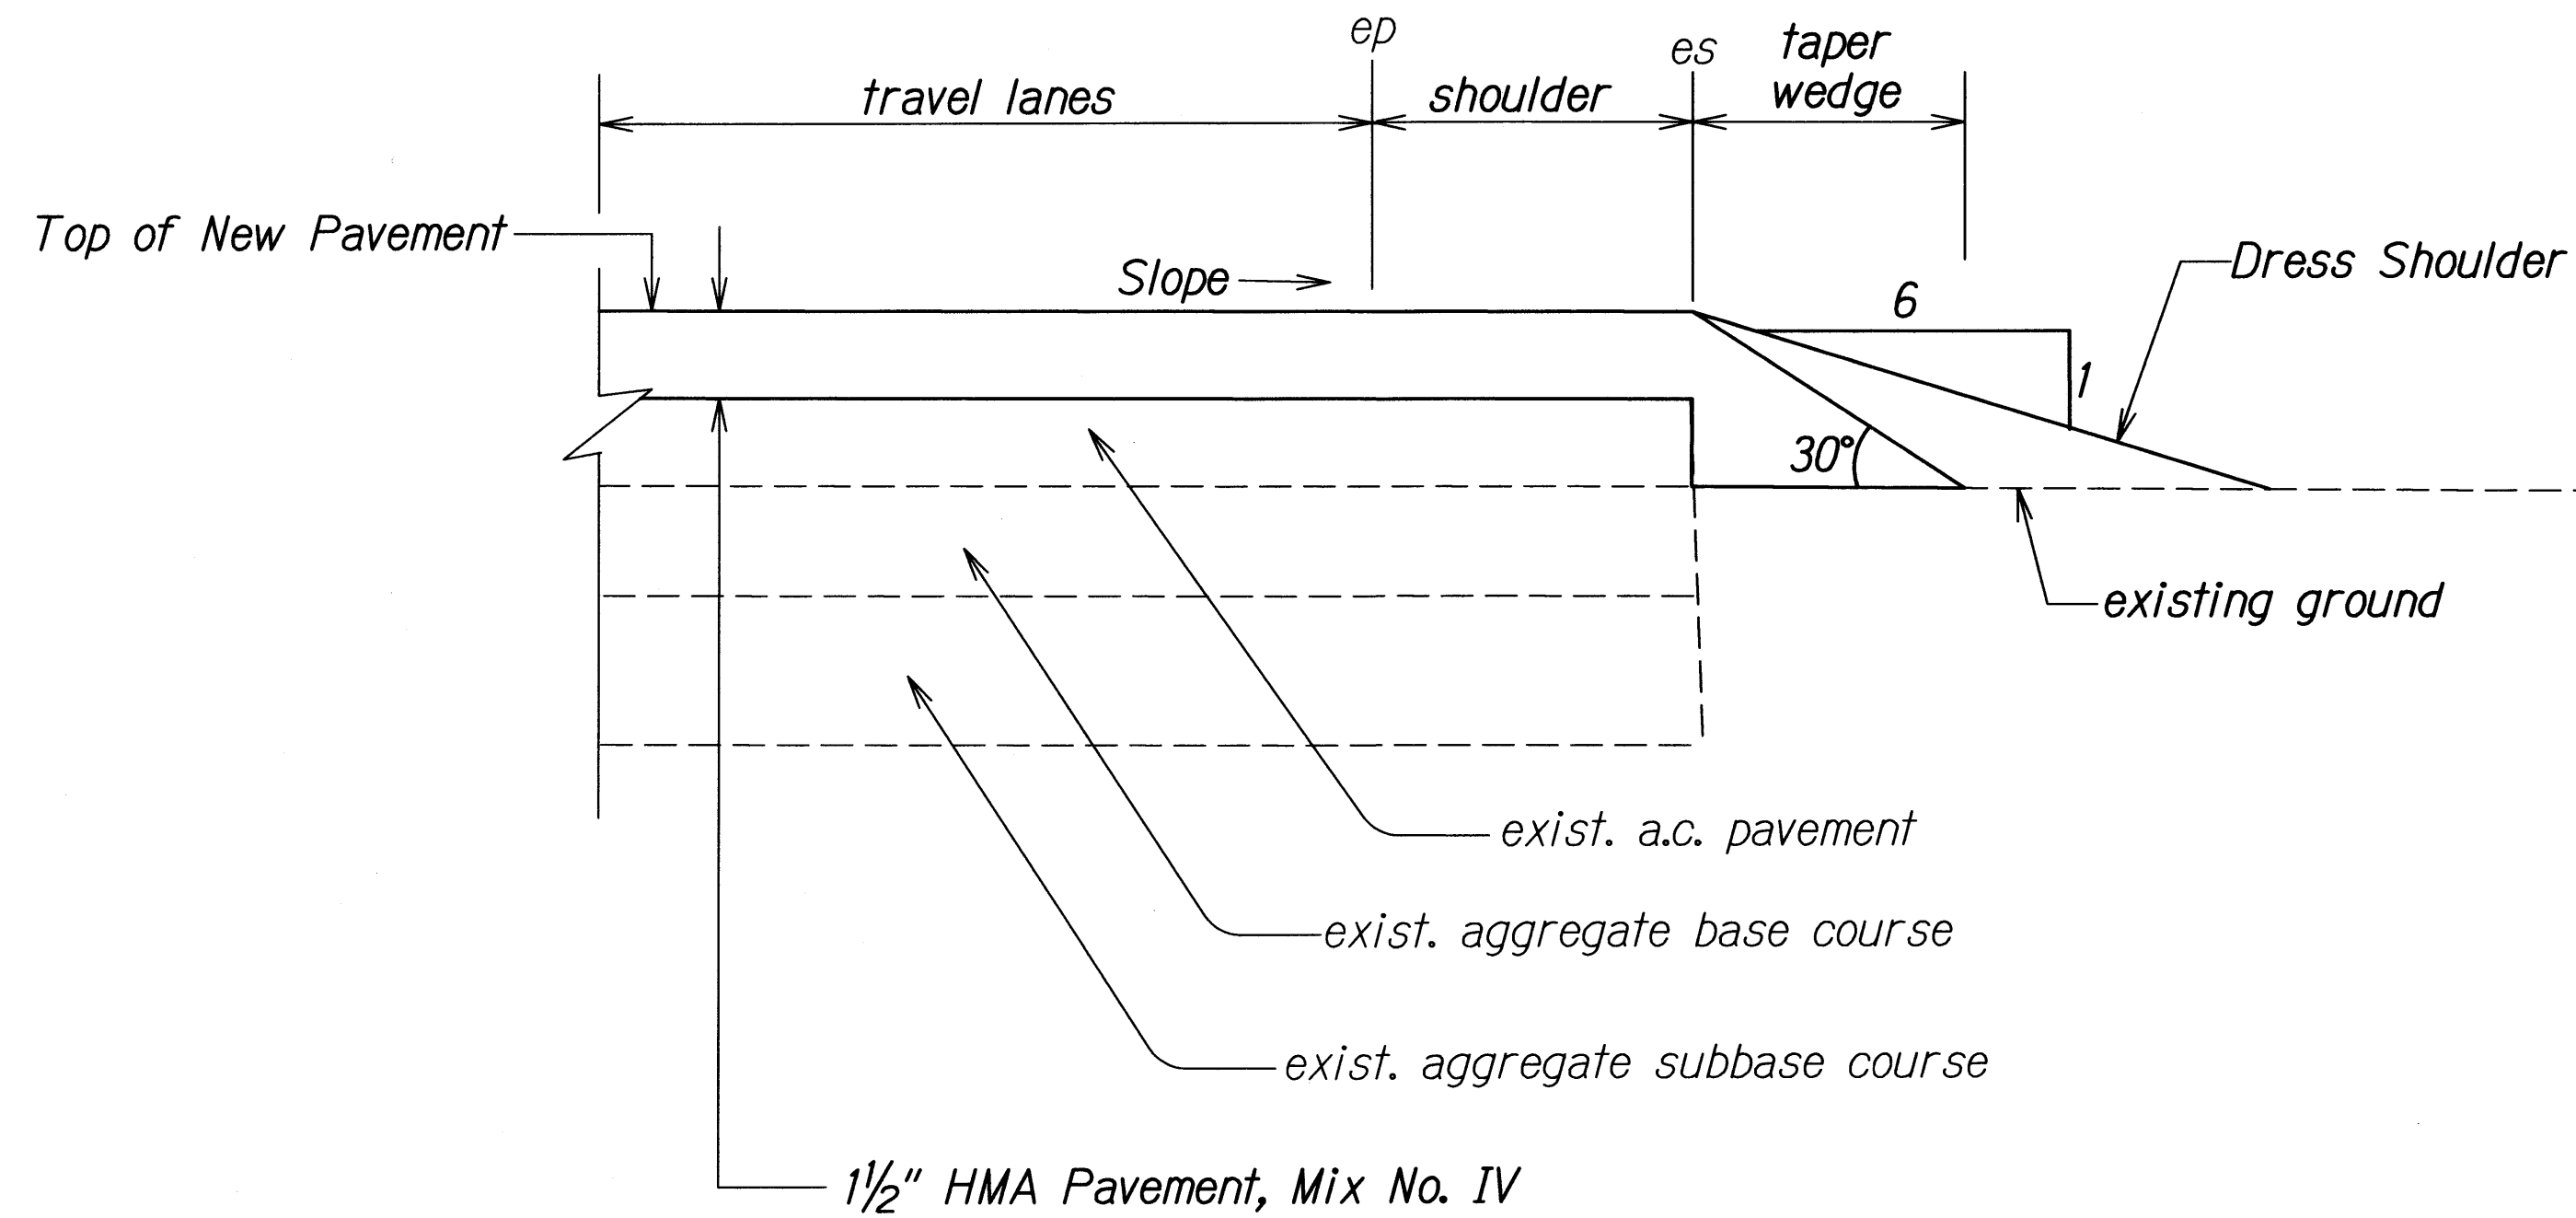

Note: Contractor shall mount a device directly on the paver screed extension to provide a 30° beveled shoulder edge.

TYPICAL PAVEMENT EDGE DETAIL
Not To Scale

ORIGINAL PLAN	DATE
DESIGNED BY	Sept. 1992
TRACED BY	
NOTED BY	
QUANTITIES BY	
CHECKED BY	

STATE OF HAWAII
DEPARTMENT OF TRANSPORTATION
HIGHWAYS DIVISION

TYPICAL SECTIONS & DETAILS
**KULA HIGHWAY PAVEMENT
PREVENTIVE MAINTENANCE**
Kekaulike Avenue to Lower Kula Road
Fed. Aid Project No. STP-037-1(025)
Scale: As Shown Date: July, 2011

SHEET No. 2 OF 2 SHEETS