




FED. ROAD DIST. NO.	STATE	PROJ. NO.	FISCAL YEAR	SHEET NO.	TOTAL SHEETS
HAWAII	HAW.	37C-01-13M	2013	17	23

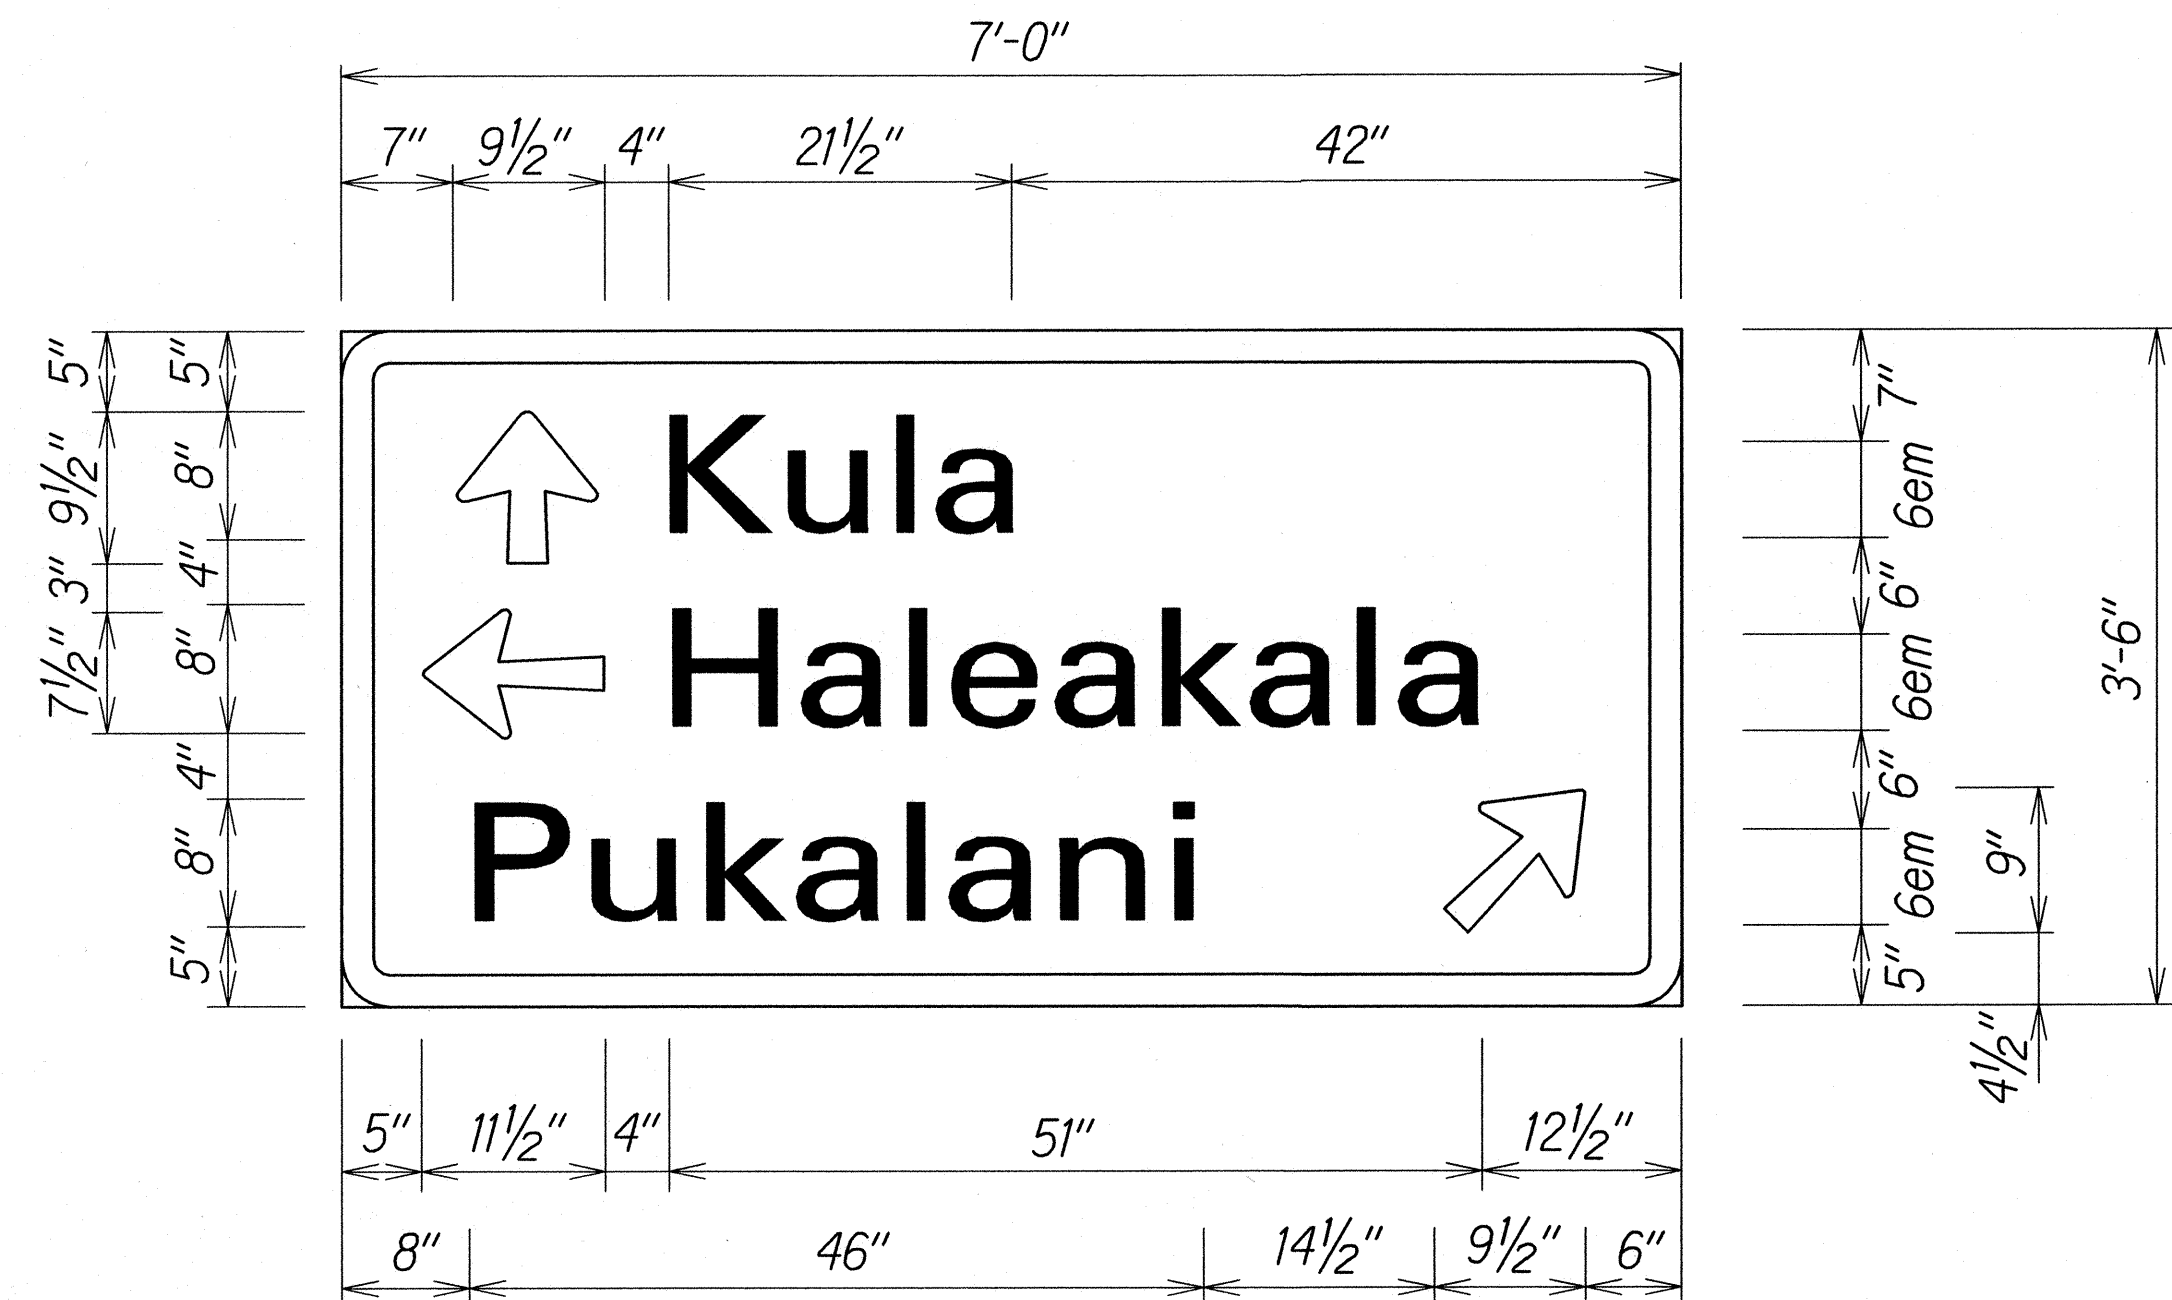

SIGN D-1
Scale: 1" = 1'-0"

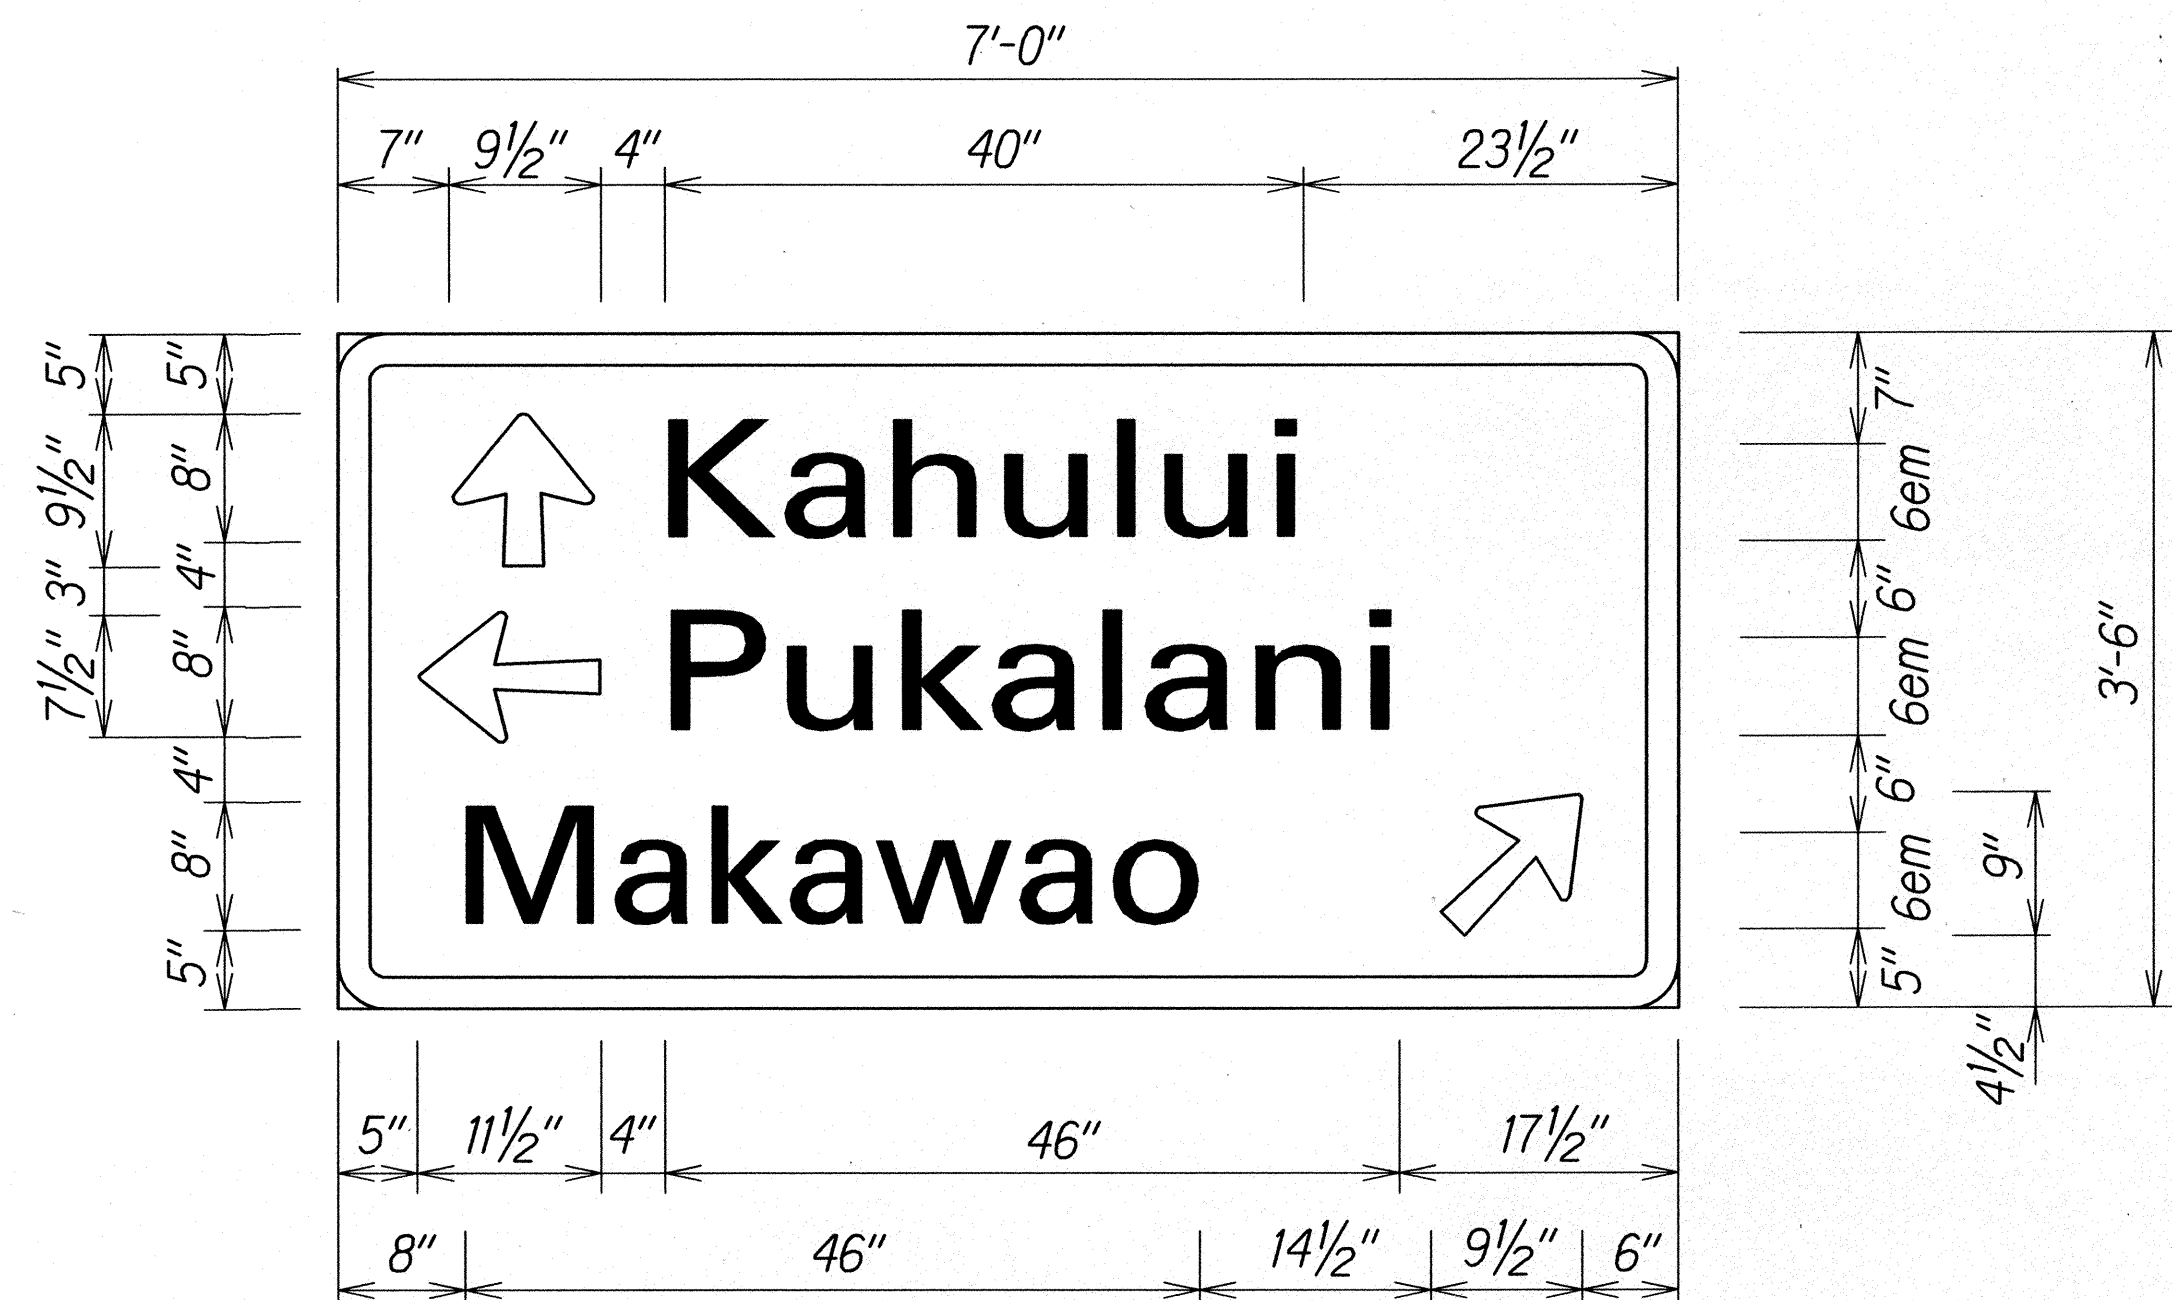

SIGN D-3
Scale: 1" = 1'-0"

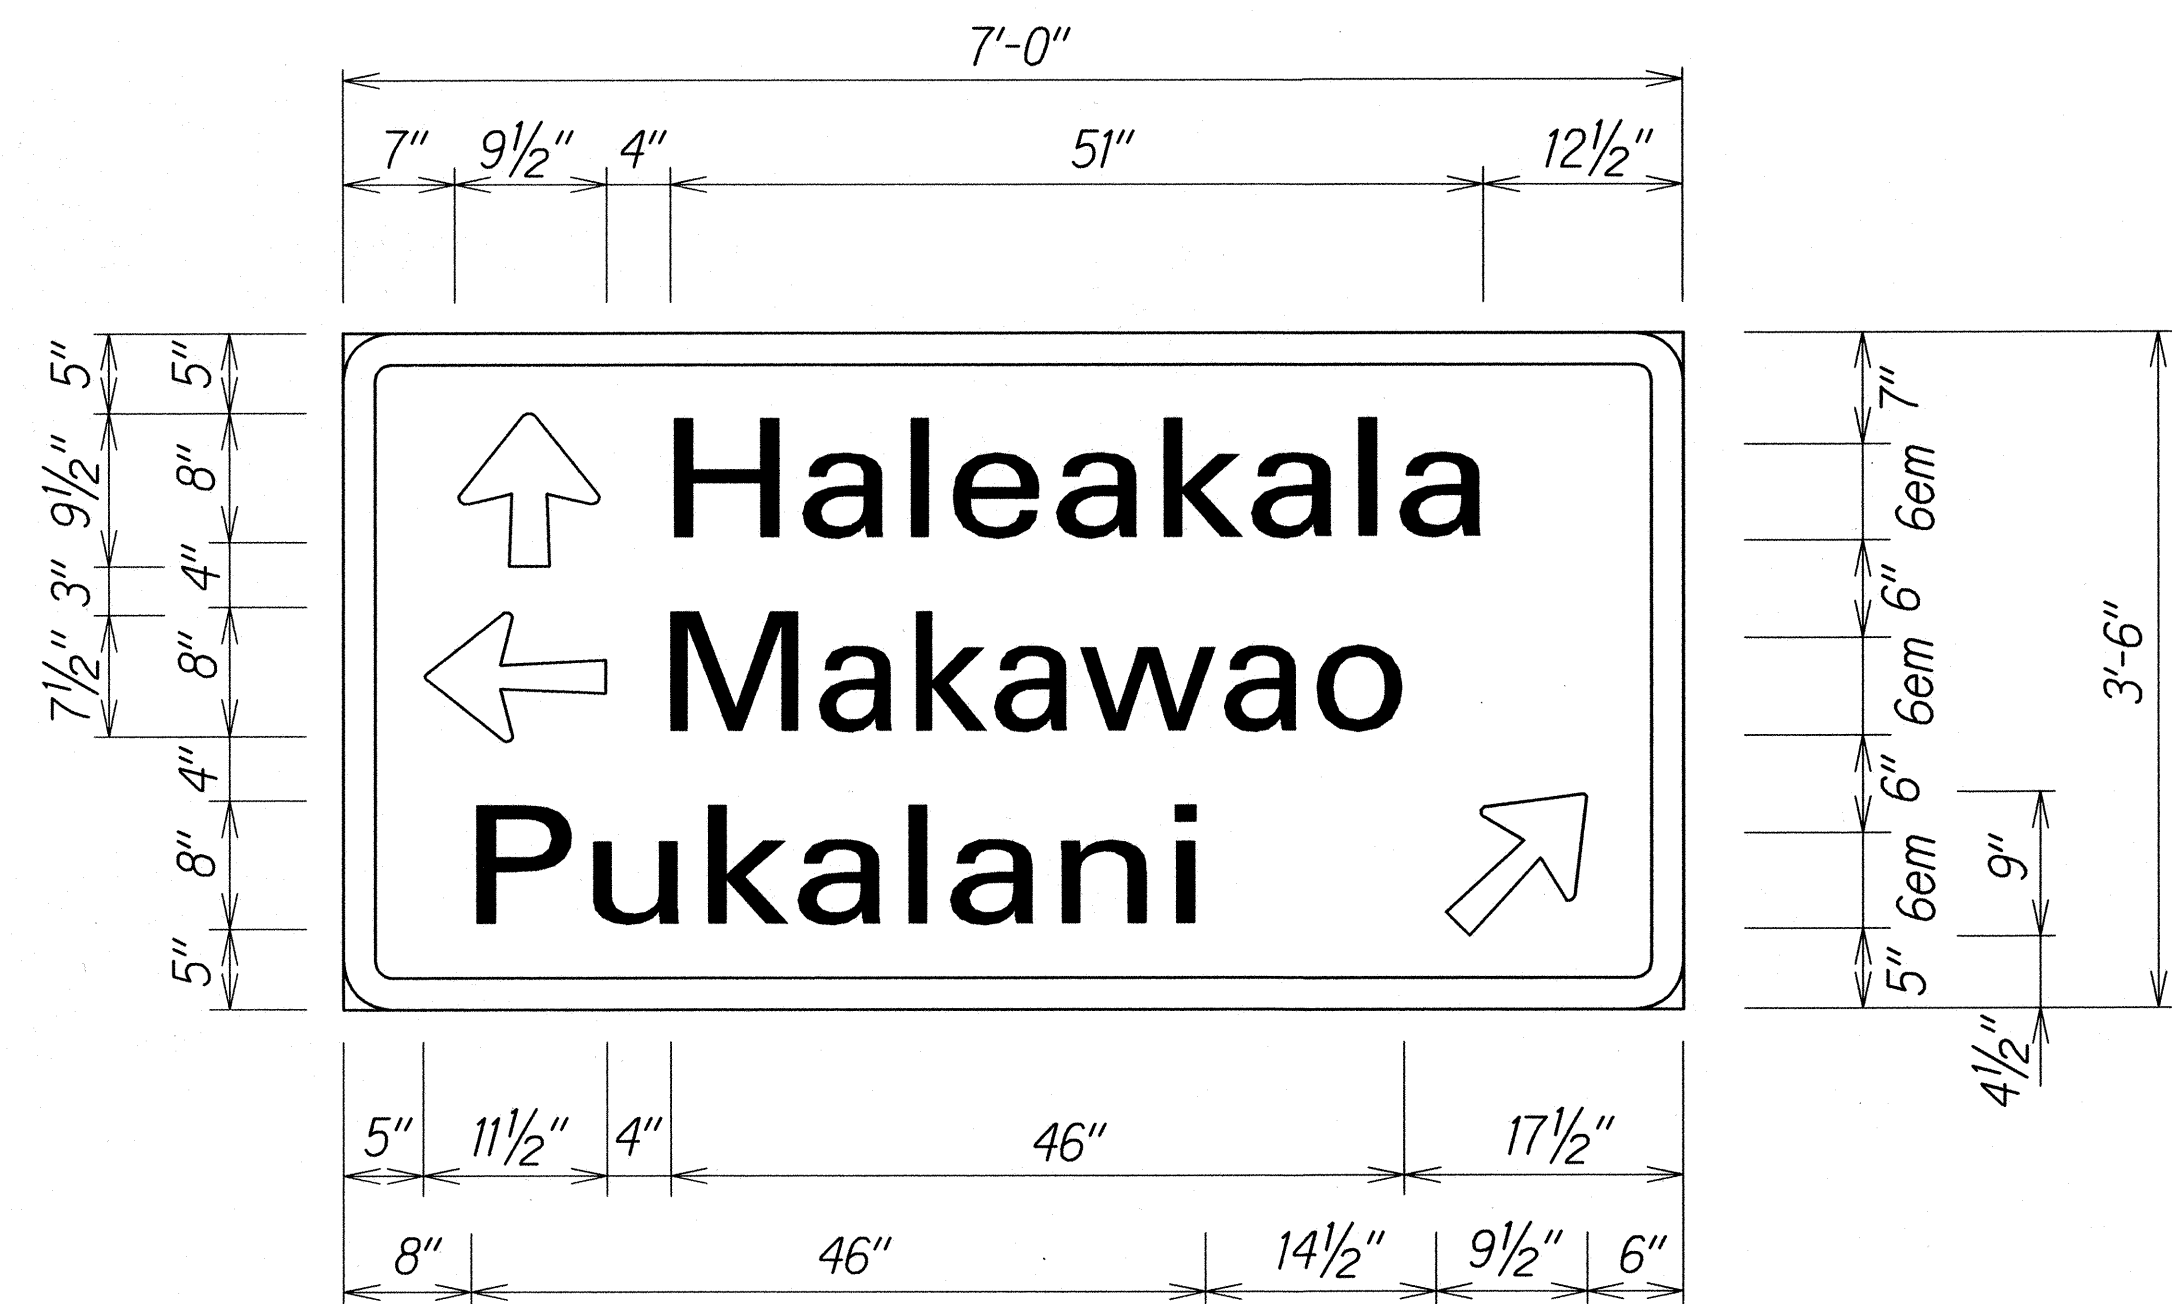

SIGN D-2
Scale: 1" = 1'-0"

ORIGINAL PLAN	SURVEY PLOTTED BY	DATE
NOTE BOOK	DRAWN BY	
	TRACED BY	
	DESIGNED BY	
	CHECKED BY	

STATE OF HAWAII
DEPARTMENT OF TRANSPORTATION
HIGHWAYS DIVISION

SIGN PANEL LAYOUTS
HALEAKALA HIGHWAY RESURFACING
Vicinity of Pukalani Junction to Five Trees
(M.P. 5.70 to M.P. 7.76)
Project No. 37C-01-13M

Scale: As Noted Date: May, 2013

SHEET No. 1 OF 1 SHEETS