

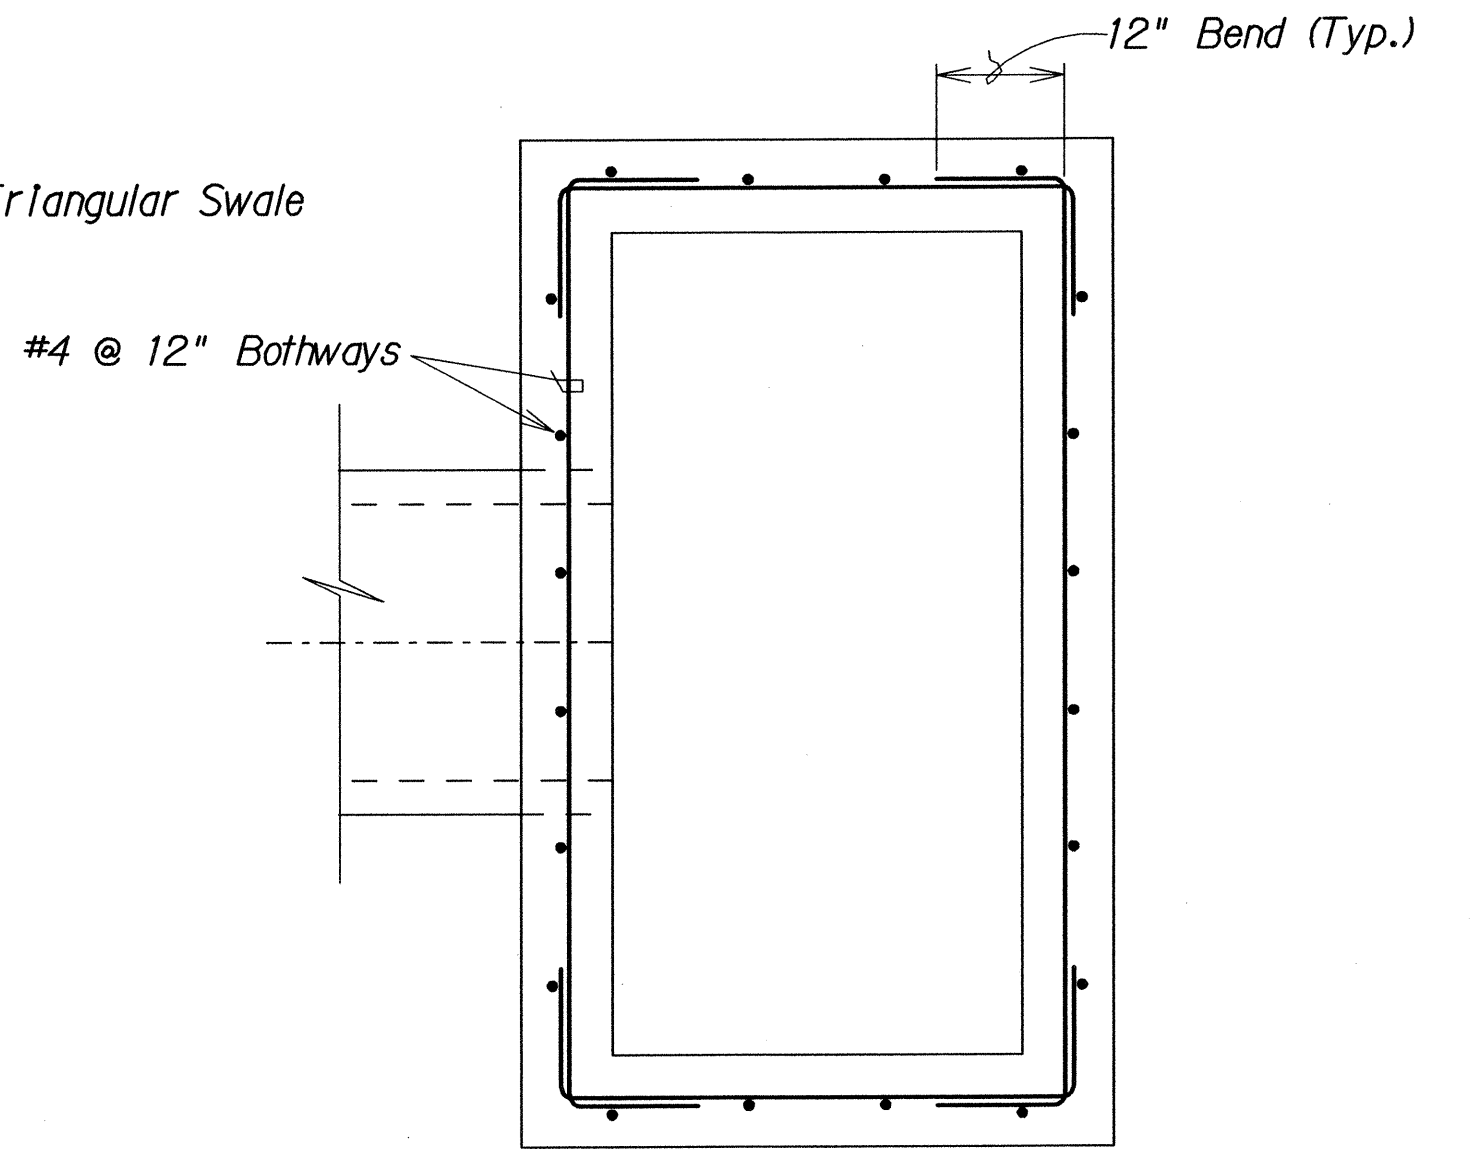
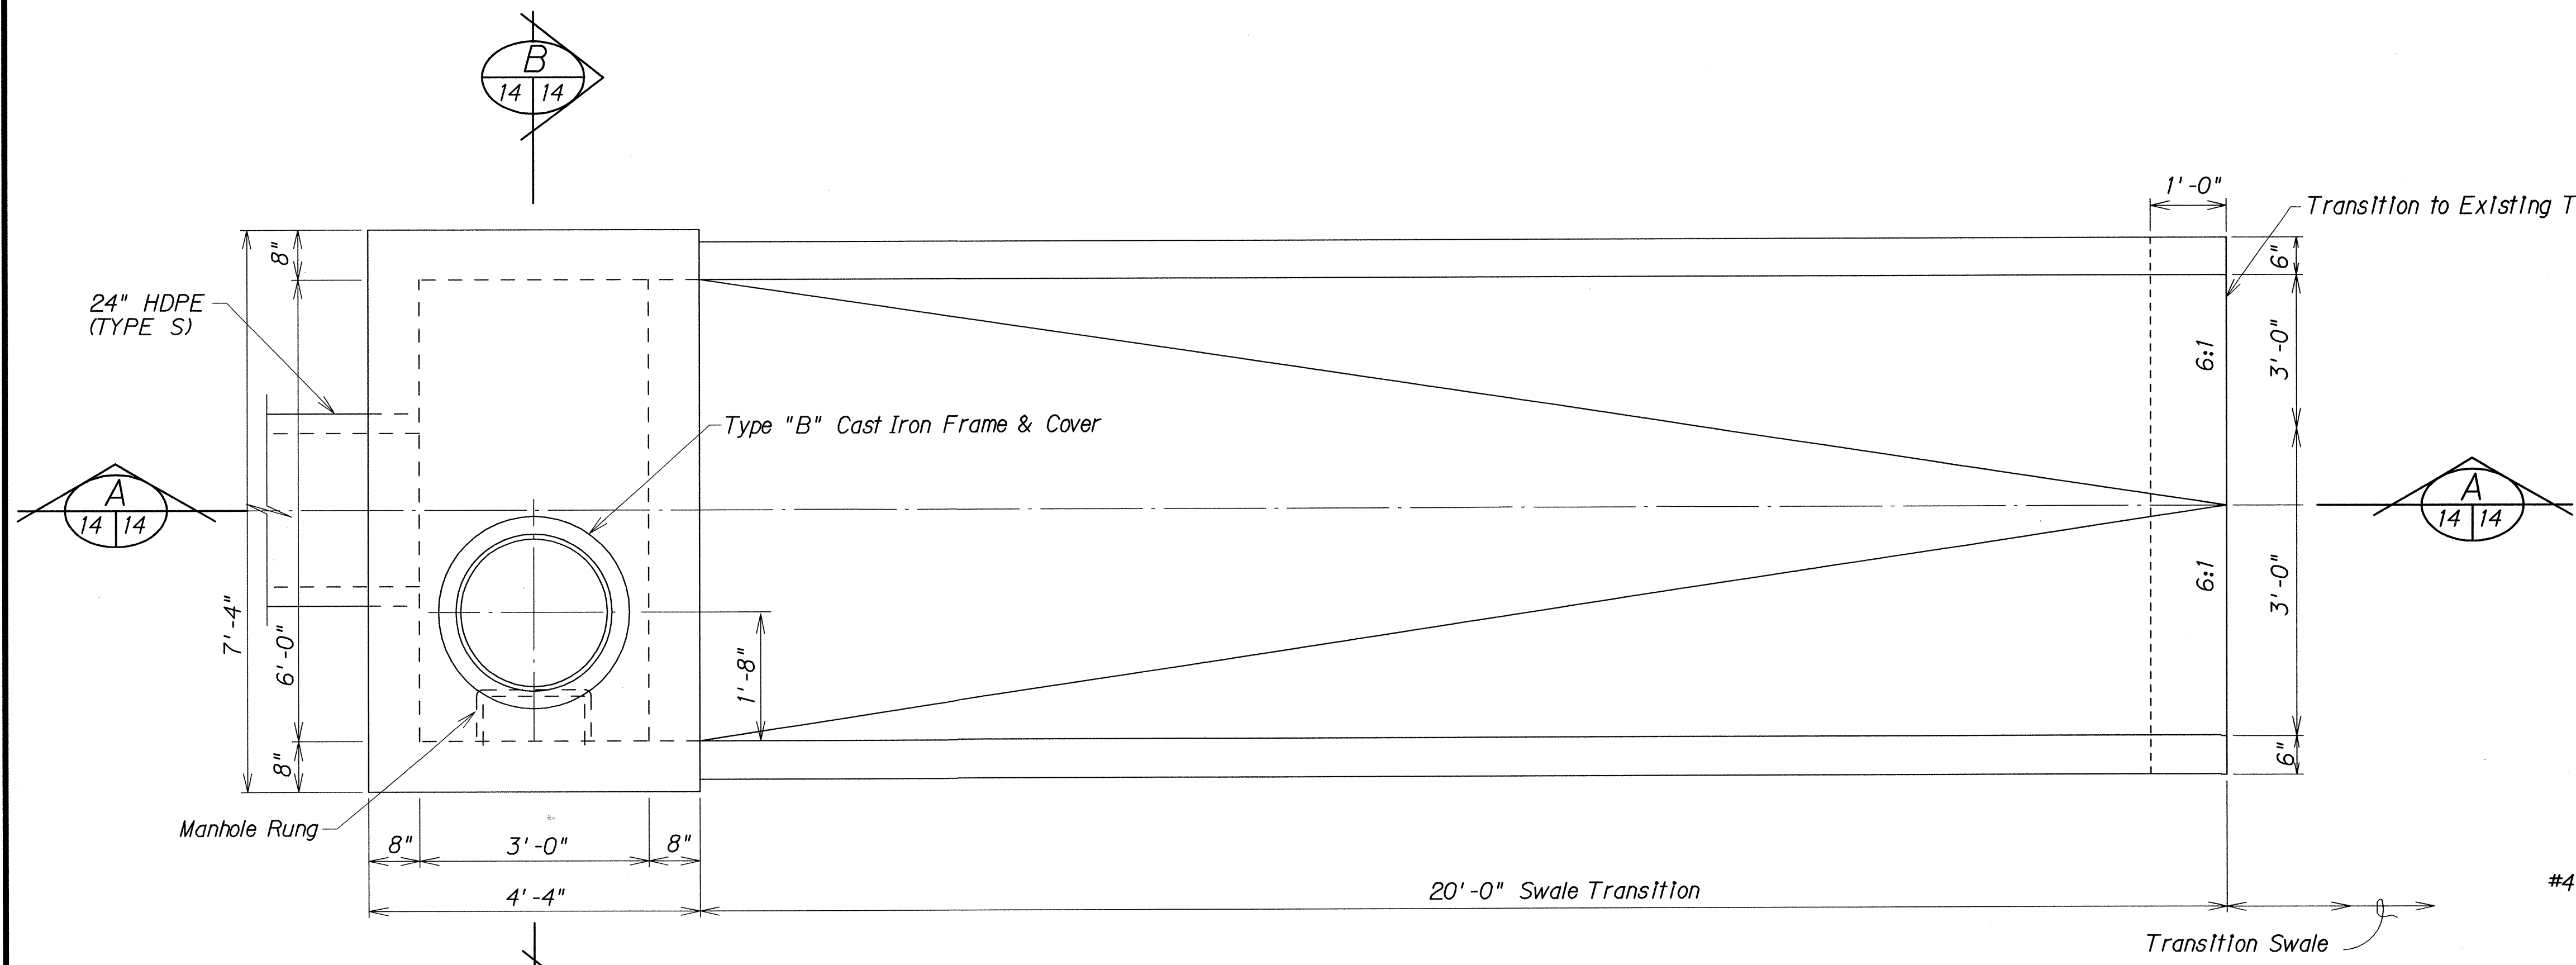



FED. ROAD DIST. NO.	STATE	PROJ. NO.	FISCAL YEAR	SHEET NO.	TOTAL SHEETS
HAWAII	HAW.	37C-01-14	2014	14	30

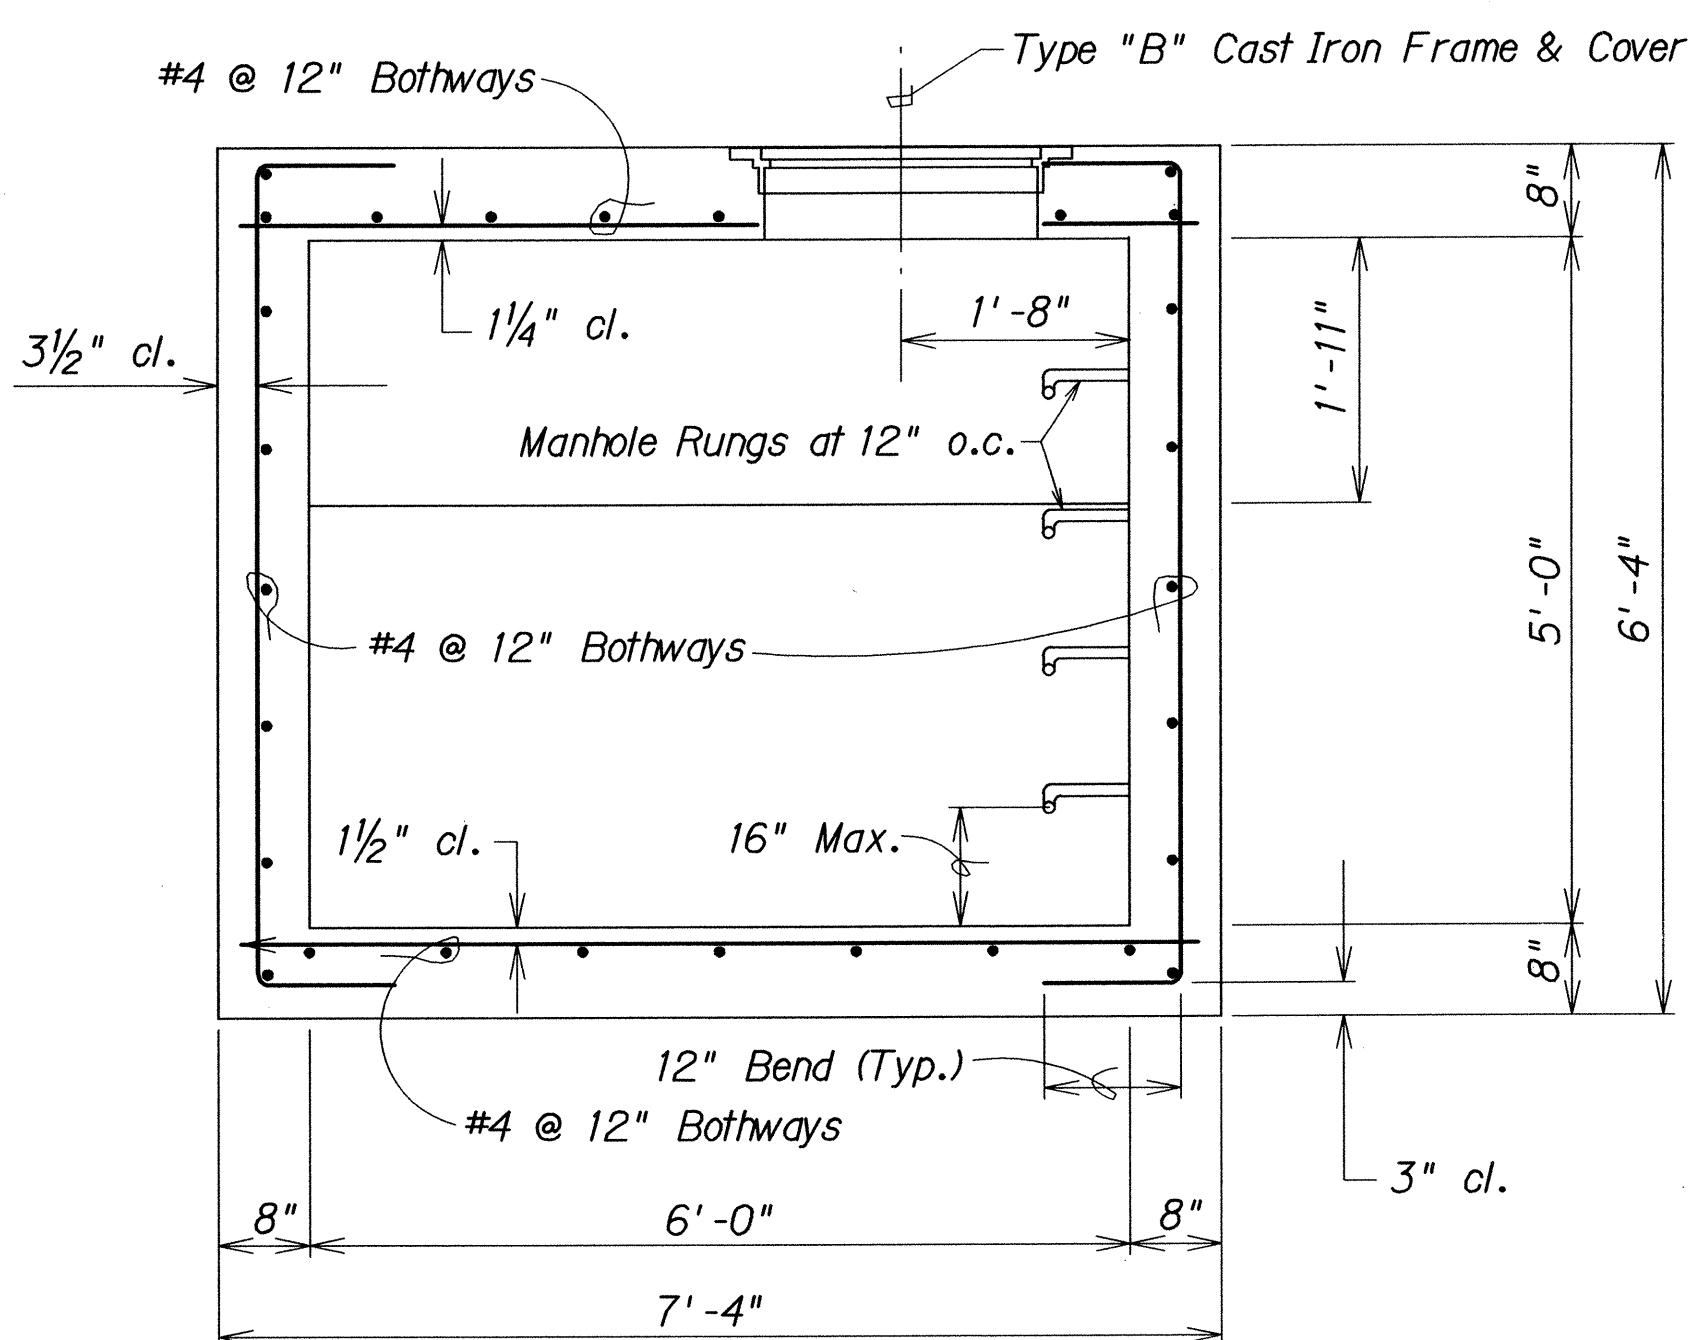

PLAN VIEW OF WALL REINFORCING

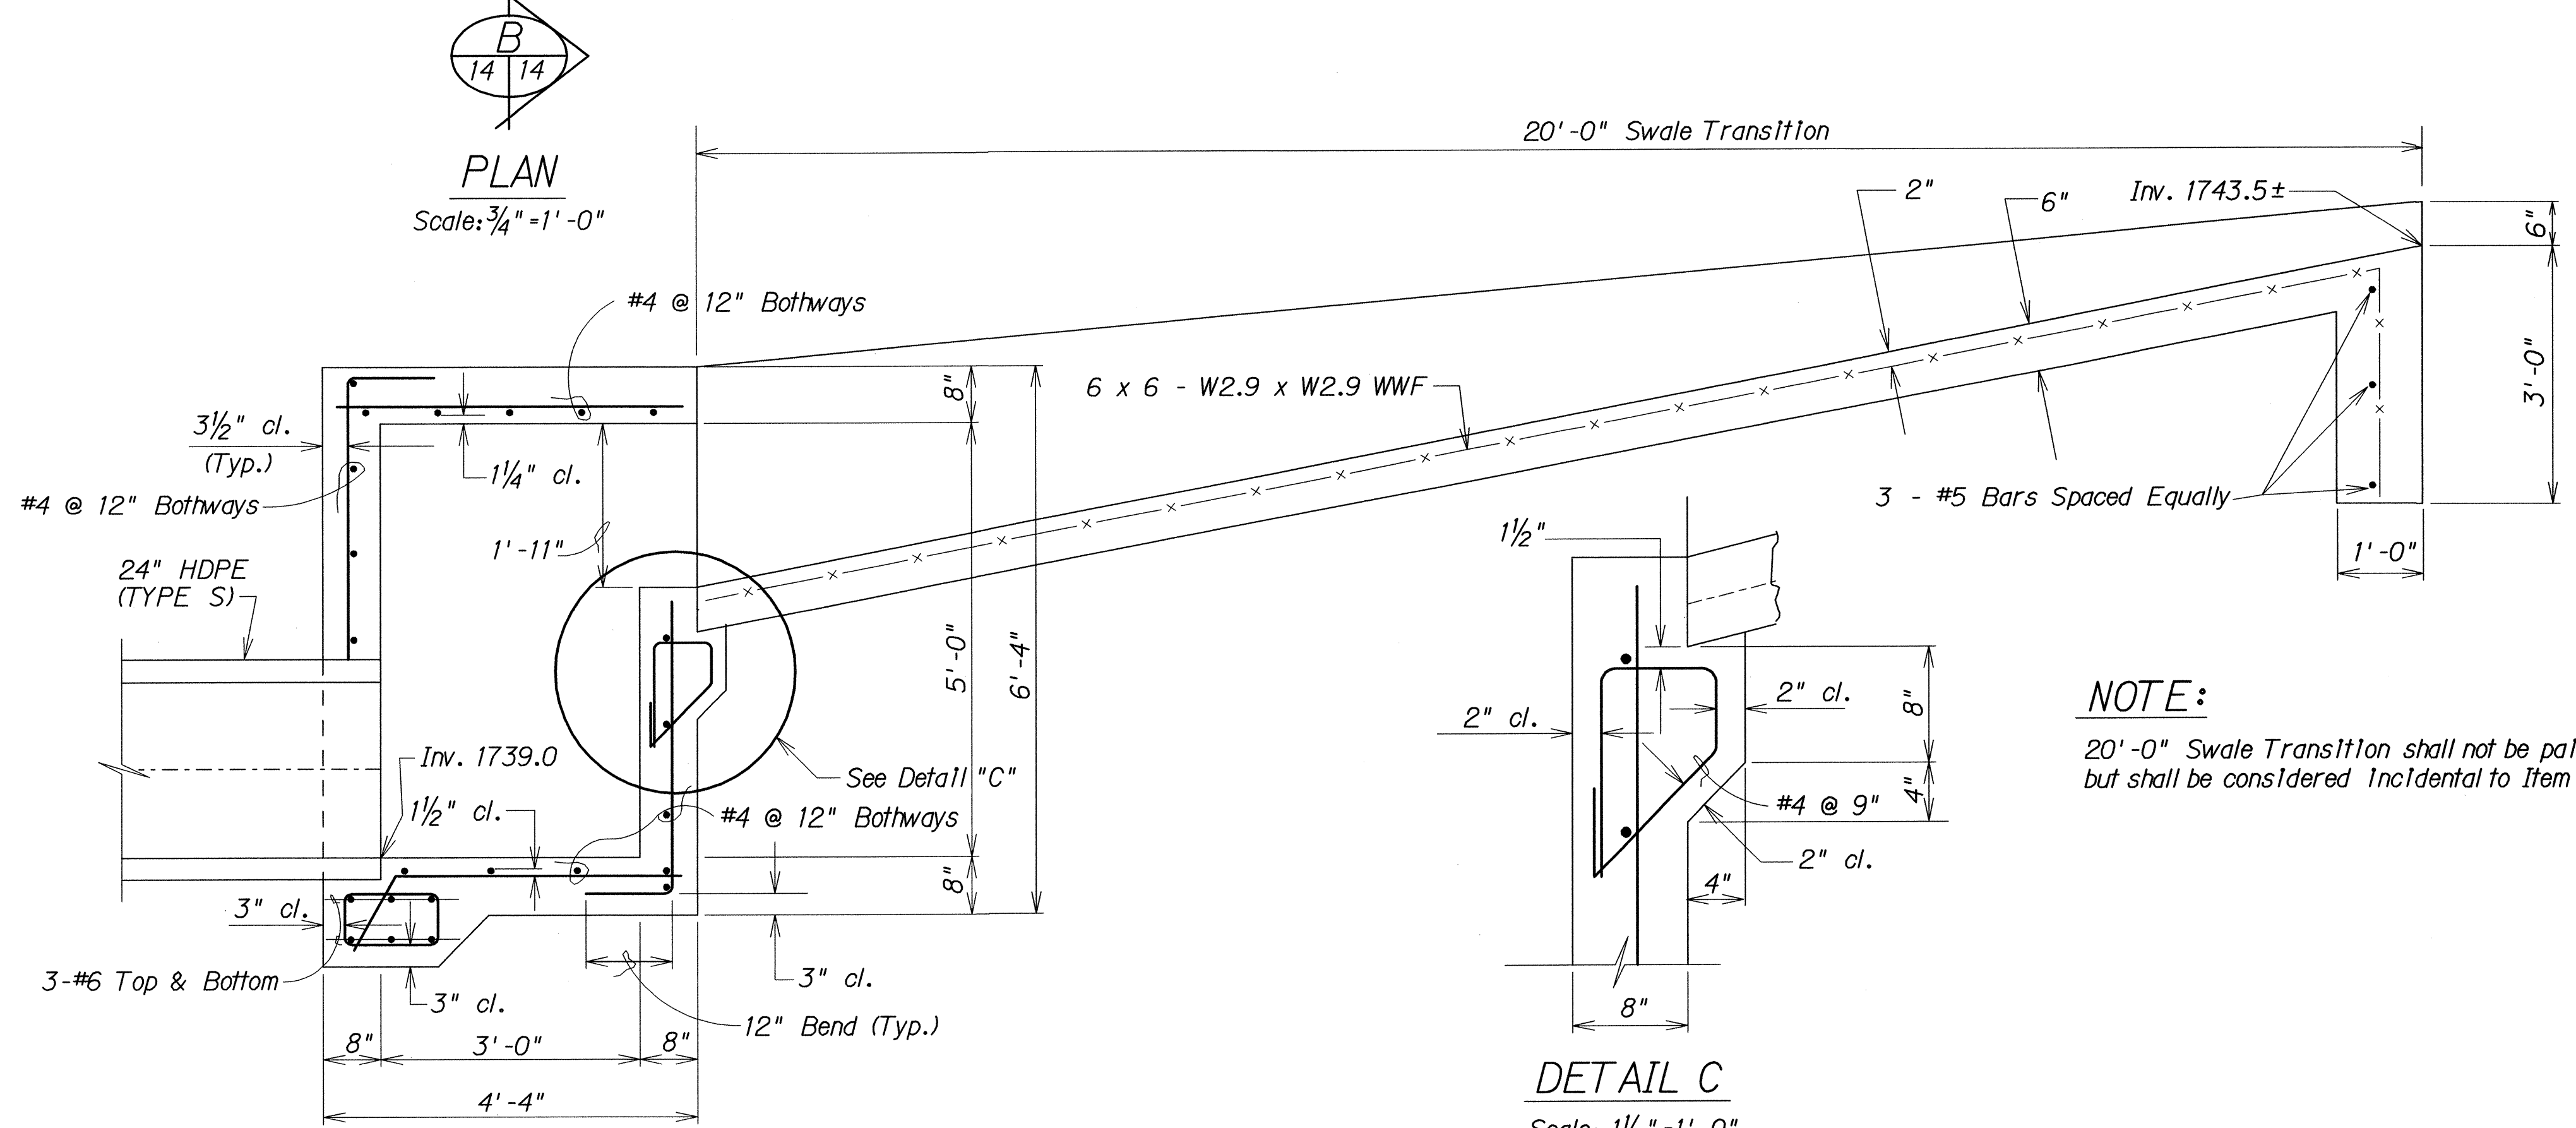

SECTION B
Scale: 3/4" = 1'-0"

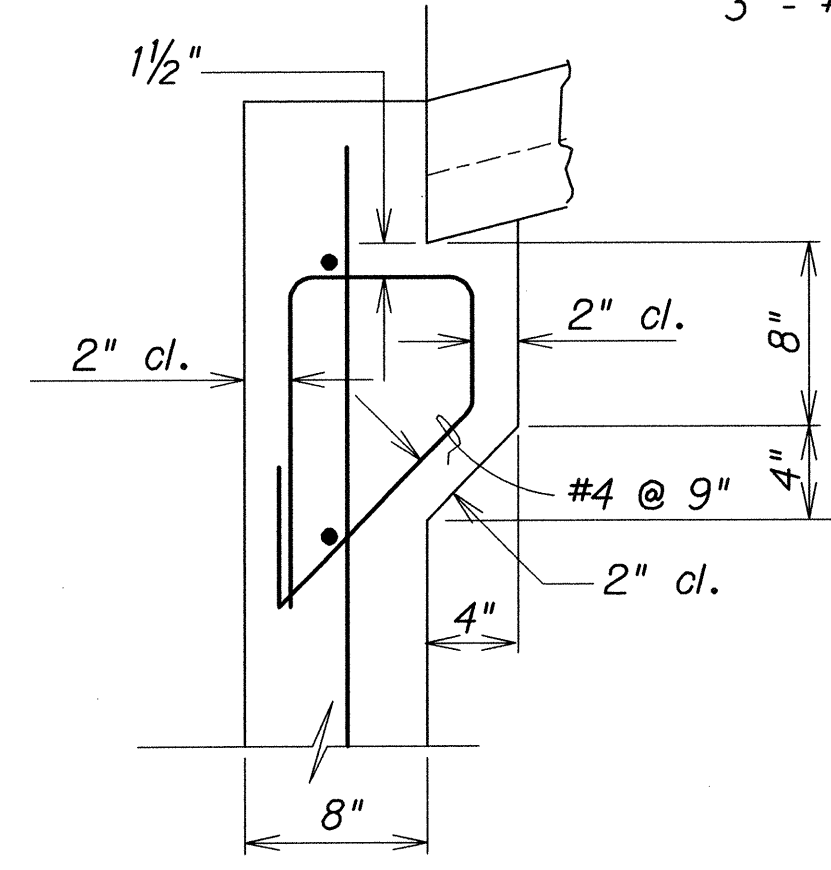

DETAIL C
Scale: 1 1/2" = 1'-0"

NOTE:
20'-0" Swale Transition shall not be paid for separately but shall be considered Incidental to Item 604.1400.

SECTION A
Scale: 3/4" = 1'-0"

TYPE D CATCH BASIN AT STA. 6+88.5 o/s 31.3' LT.

SURVEY PLOTTED BY	DATE
DESIGNED BY	
CHECKED BY	
NOTED BY	
QUANTITIES BY	
ORIGINAL PLAN	
NOTE BOOK	
DATE	

STATE OF HAWAII
DEPARTMENT OF TRANSPORTATION
HIGHWAYS DIVISION

DRAINAGE DETAIL

HALEAKALA HIGHWAY INTERSECTION
IMPROVEMENTS AT KULA HIGHWAY

Project No. 37C-01-14

Scale: As Noted Date: April, 2014

SHEET No. 1 OF 1 SHEETS