



FED. ROAD DIST. NO.	STATE	FED. AID PROJ. NO.	FISCAL YEAR	SHEET NO.	TOTAL SHEETS
HAWAII	HAW.	NH-037-1(028)	2022	0	0

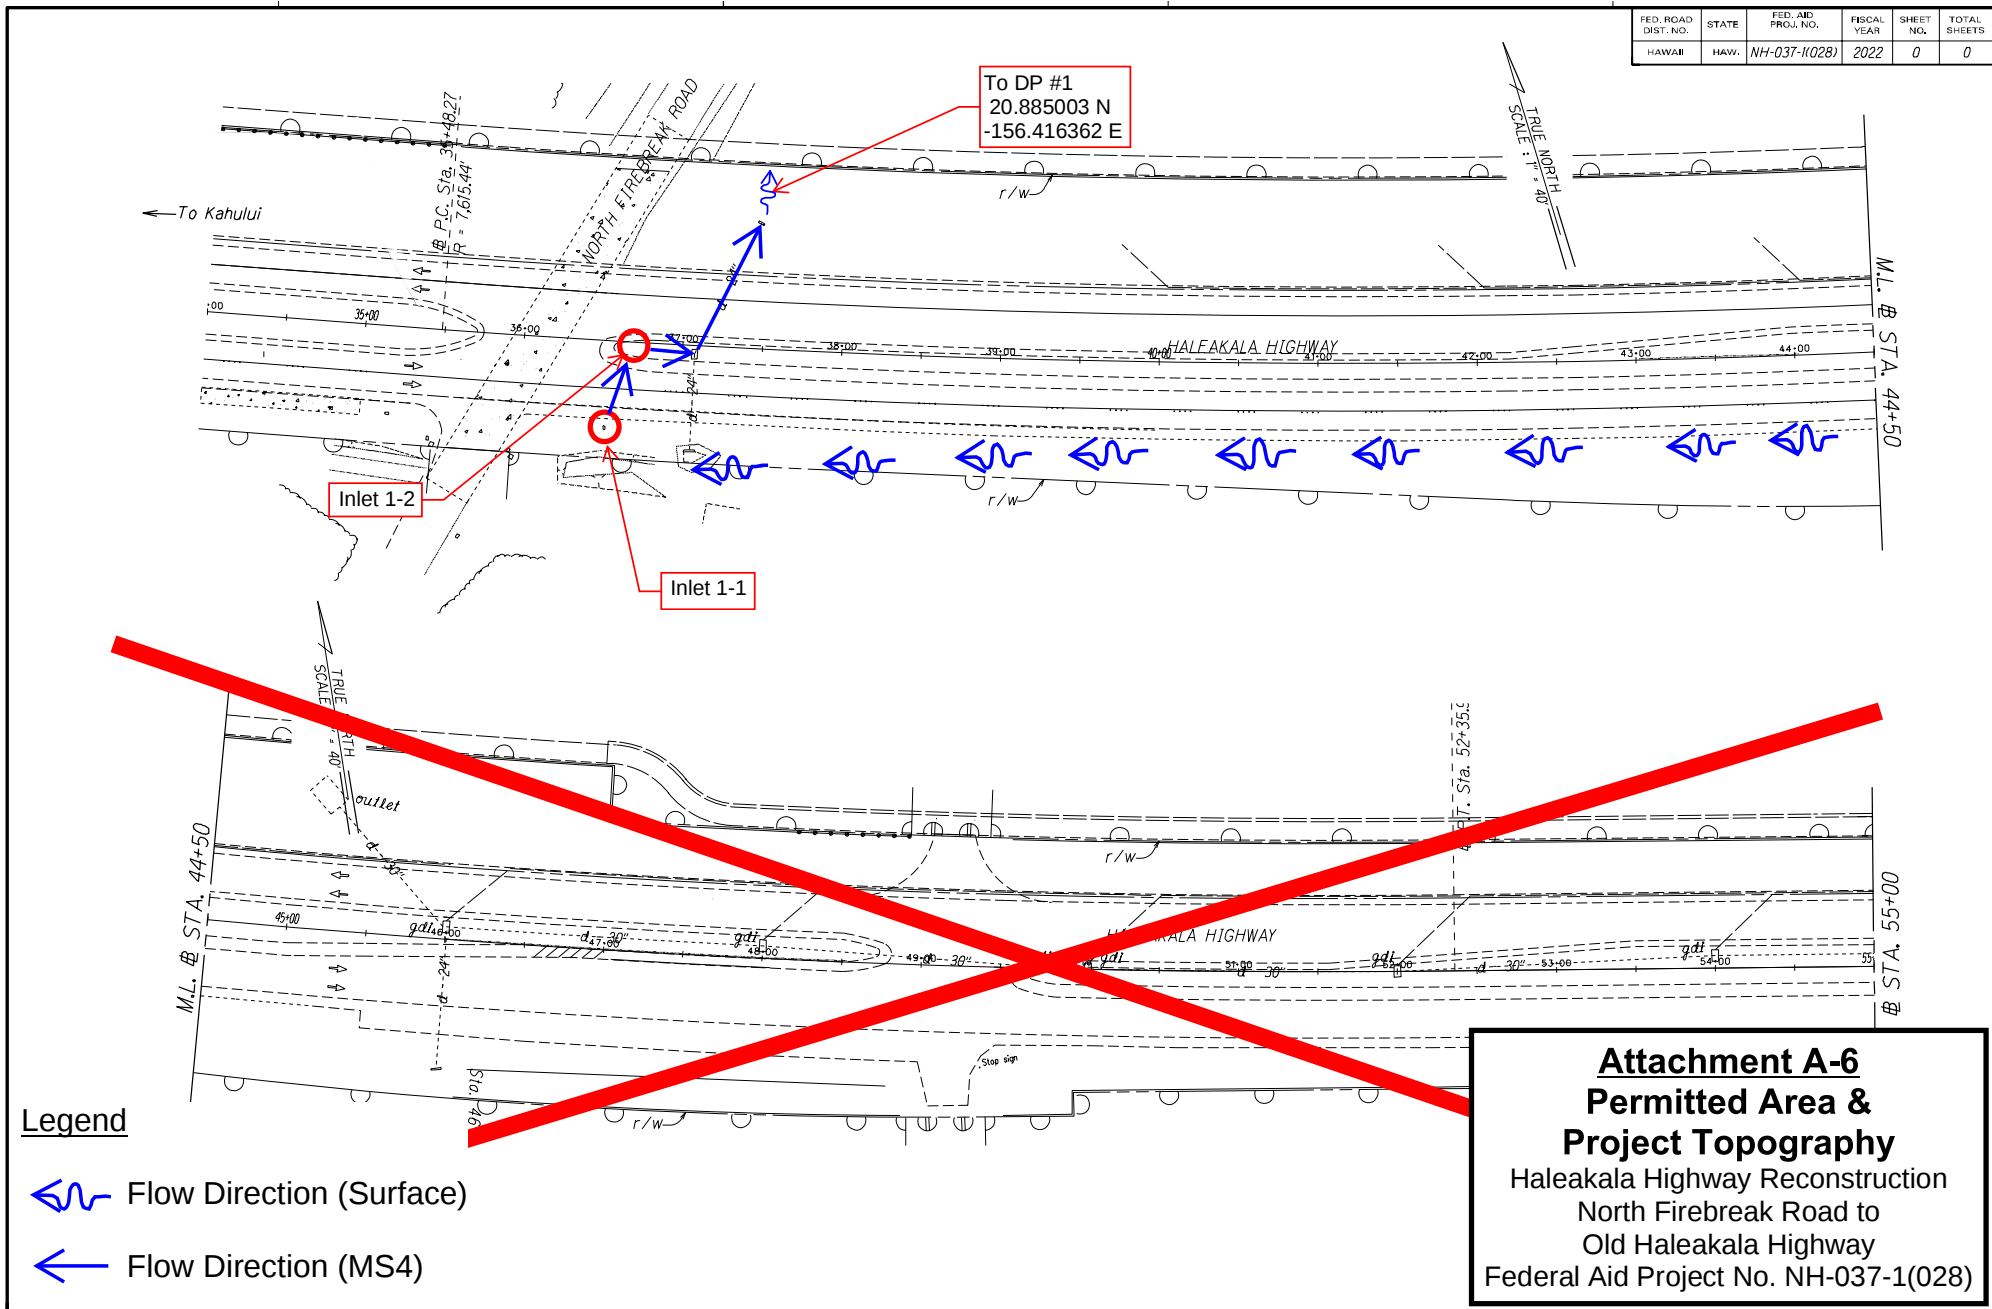

FED. ROAD DIST. NO.	STATE	FED. AID PROJ. NO.	FISCAL YEAR	SHEET NO.	TOTAL SHEETS
HAWAII	HAW.	NH-037-1(028)	2022	0	0

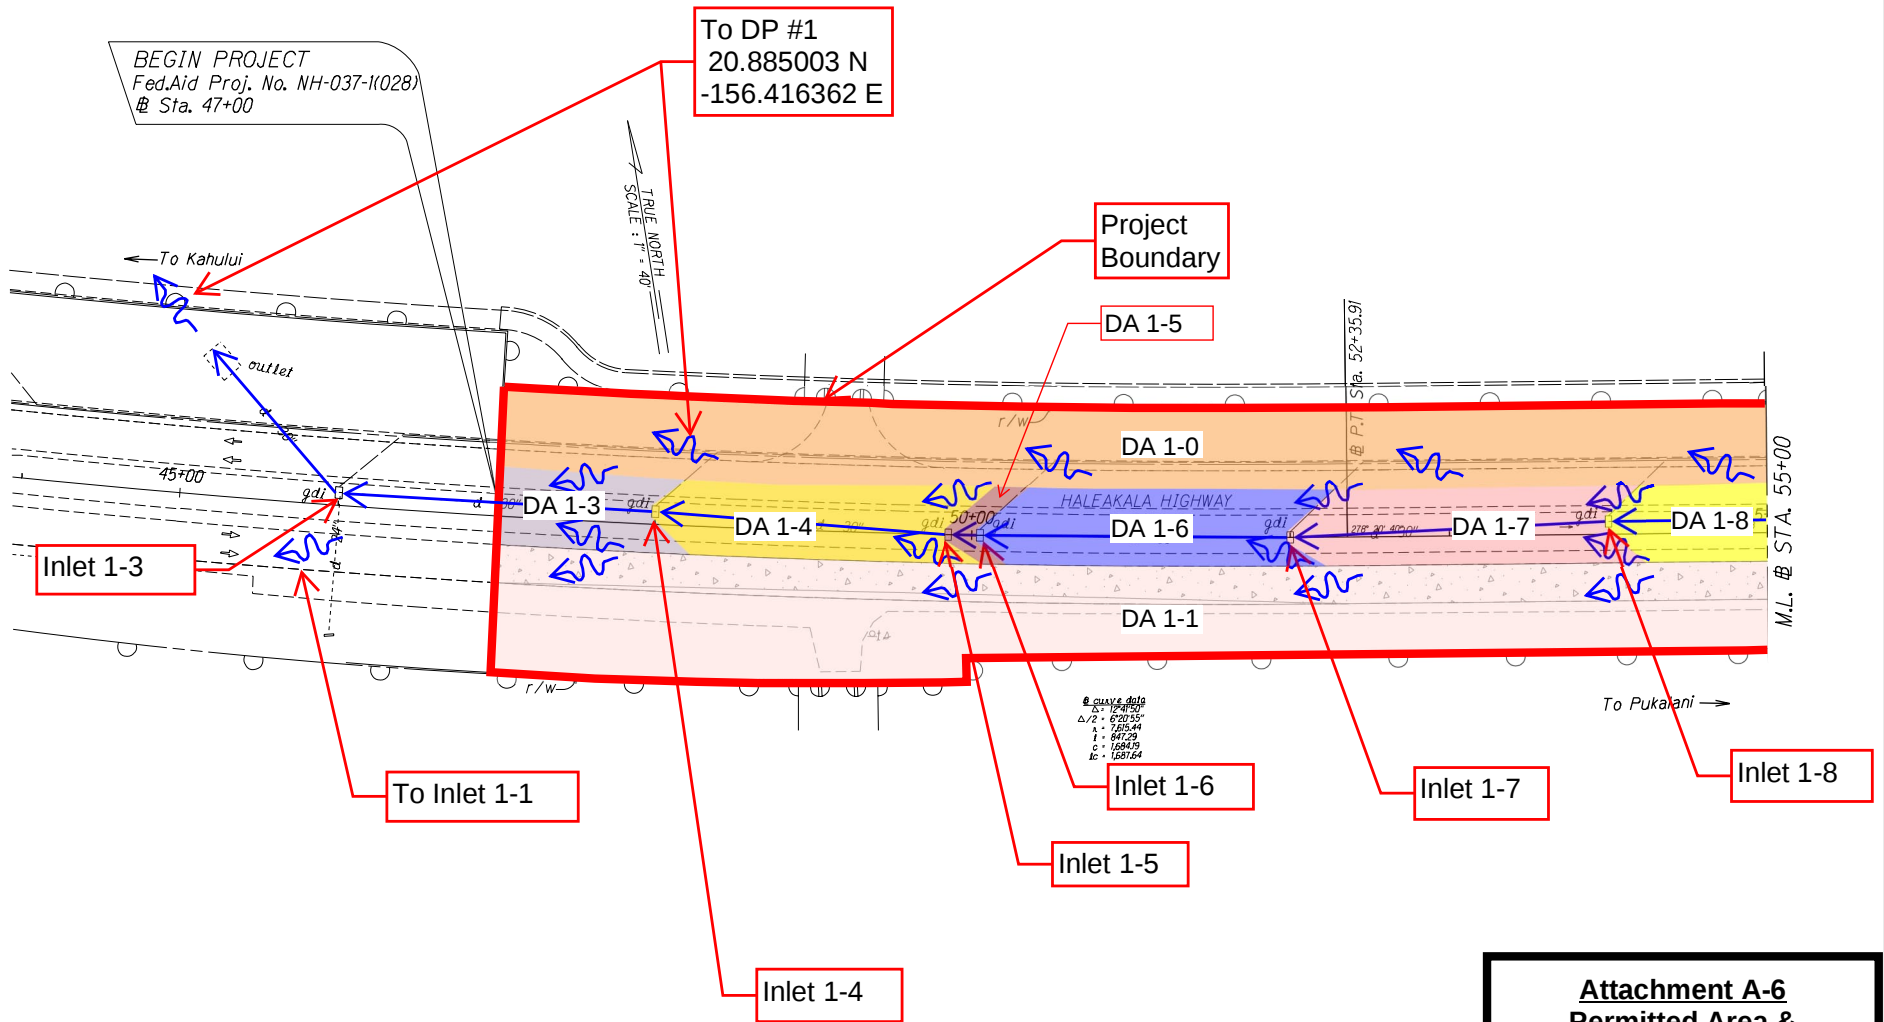


Legend


- Flow Direction (Surface)
- Flow Direction (MS4)

Attachment A-6
Permitted Area & Project Topography
 Haleakala Highway Reconstruction
 North Firebreak Road to
 Old Haleakala Highway
 Federal Aid Project No. NH-037-1(028)


FED. ROAD DIST. NO.	STATE	FED. AID PROJ. NO.	FISCAL YEAR	SHEET NO.	TOTAL SHEETS
HAWAII	HAW.	NH-037-1(028)	2022	0	0

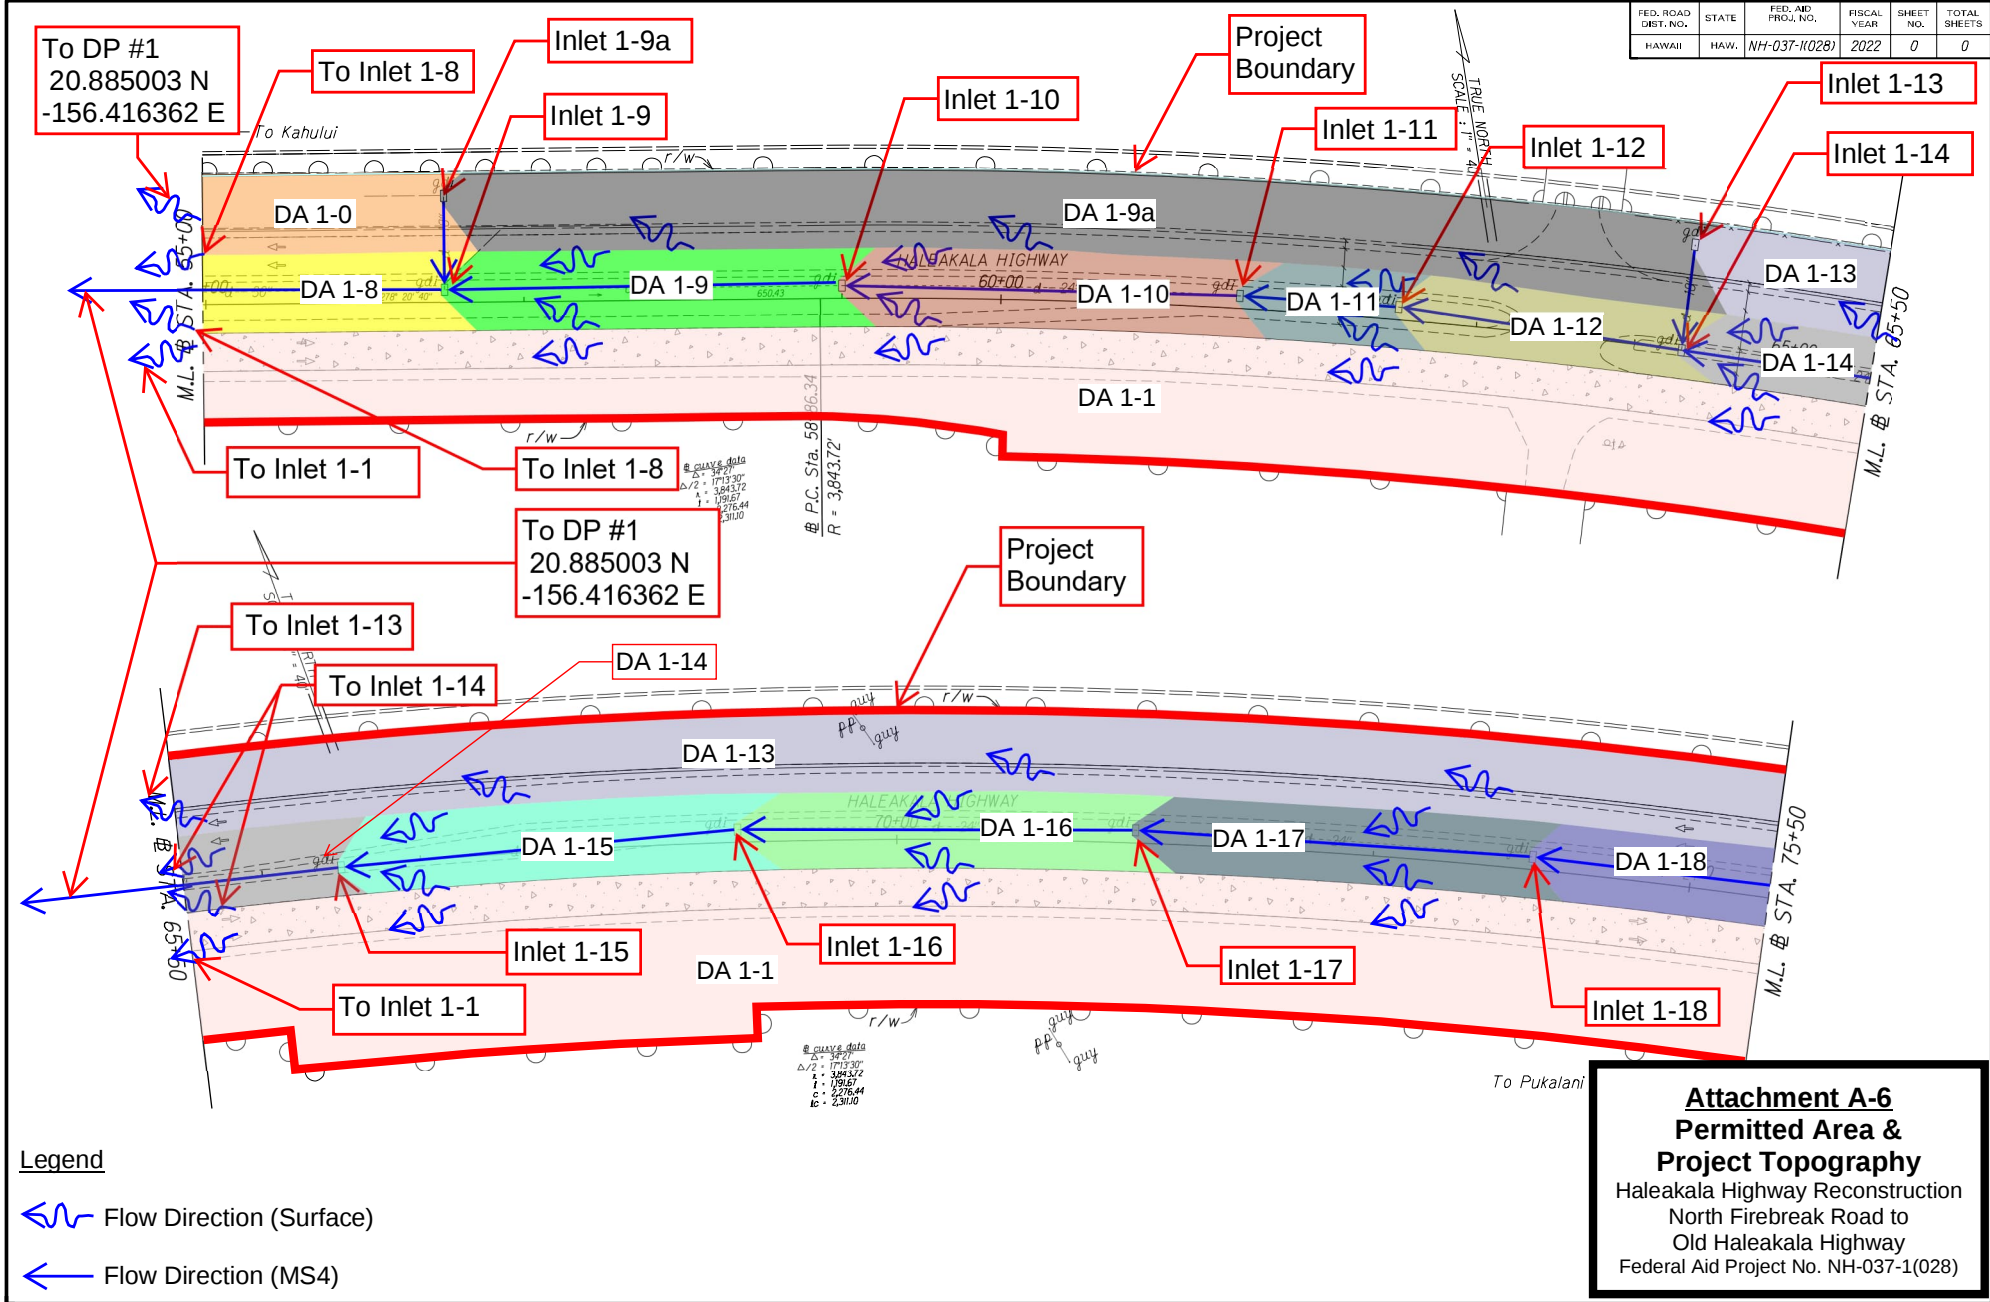


FED. ROAD DIST. NO.	STATE	FED. AID PROJ. NO.	FISCAL YEAR	SHEET NO.	TOTAL SHEETS
HAWAII	HAW.	NH-037-1(028)	2022	0	0

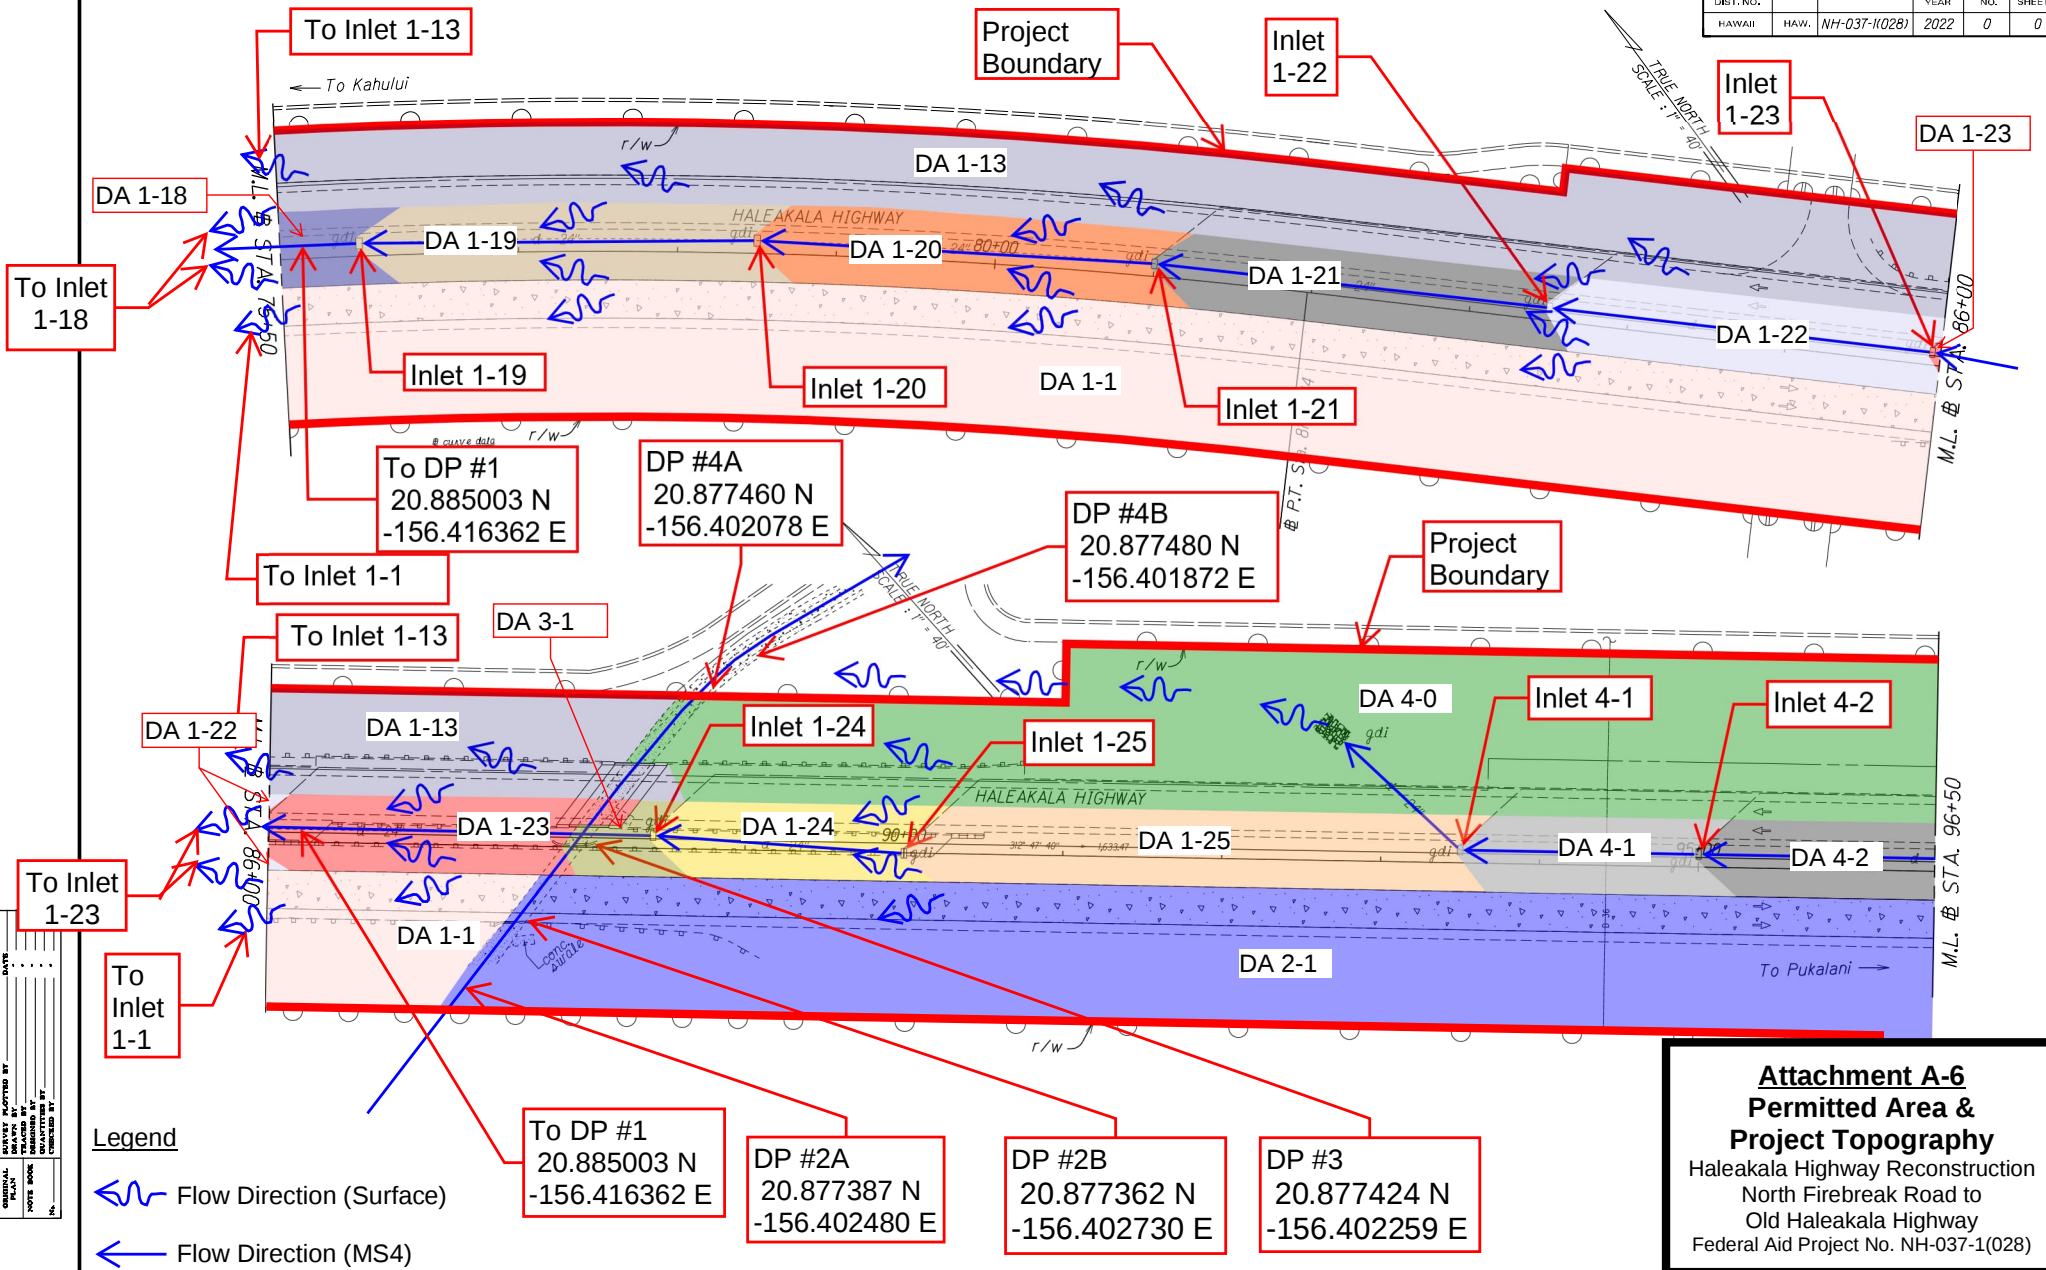


FED. ROAD DIST. NO.	STATE	FED. AID PROJ. NO.	FISCAL YEAR	SHEET NO.	TOTAL SHEETS
HAWAII	HAW.	NH-037-1(028)	2022	0	0

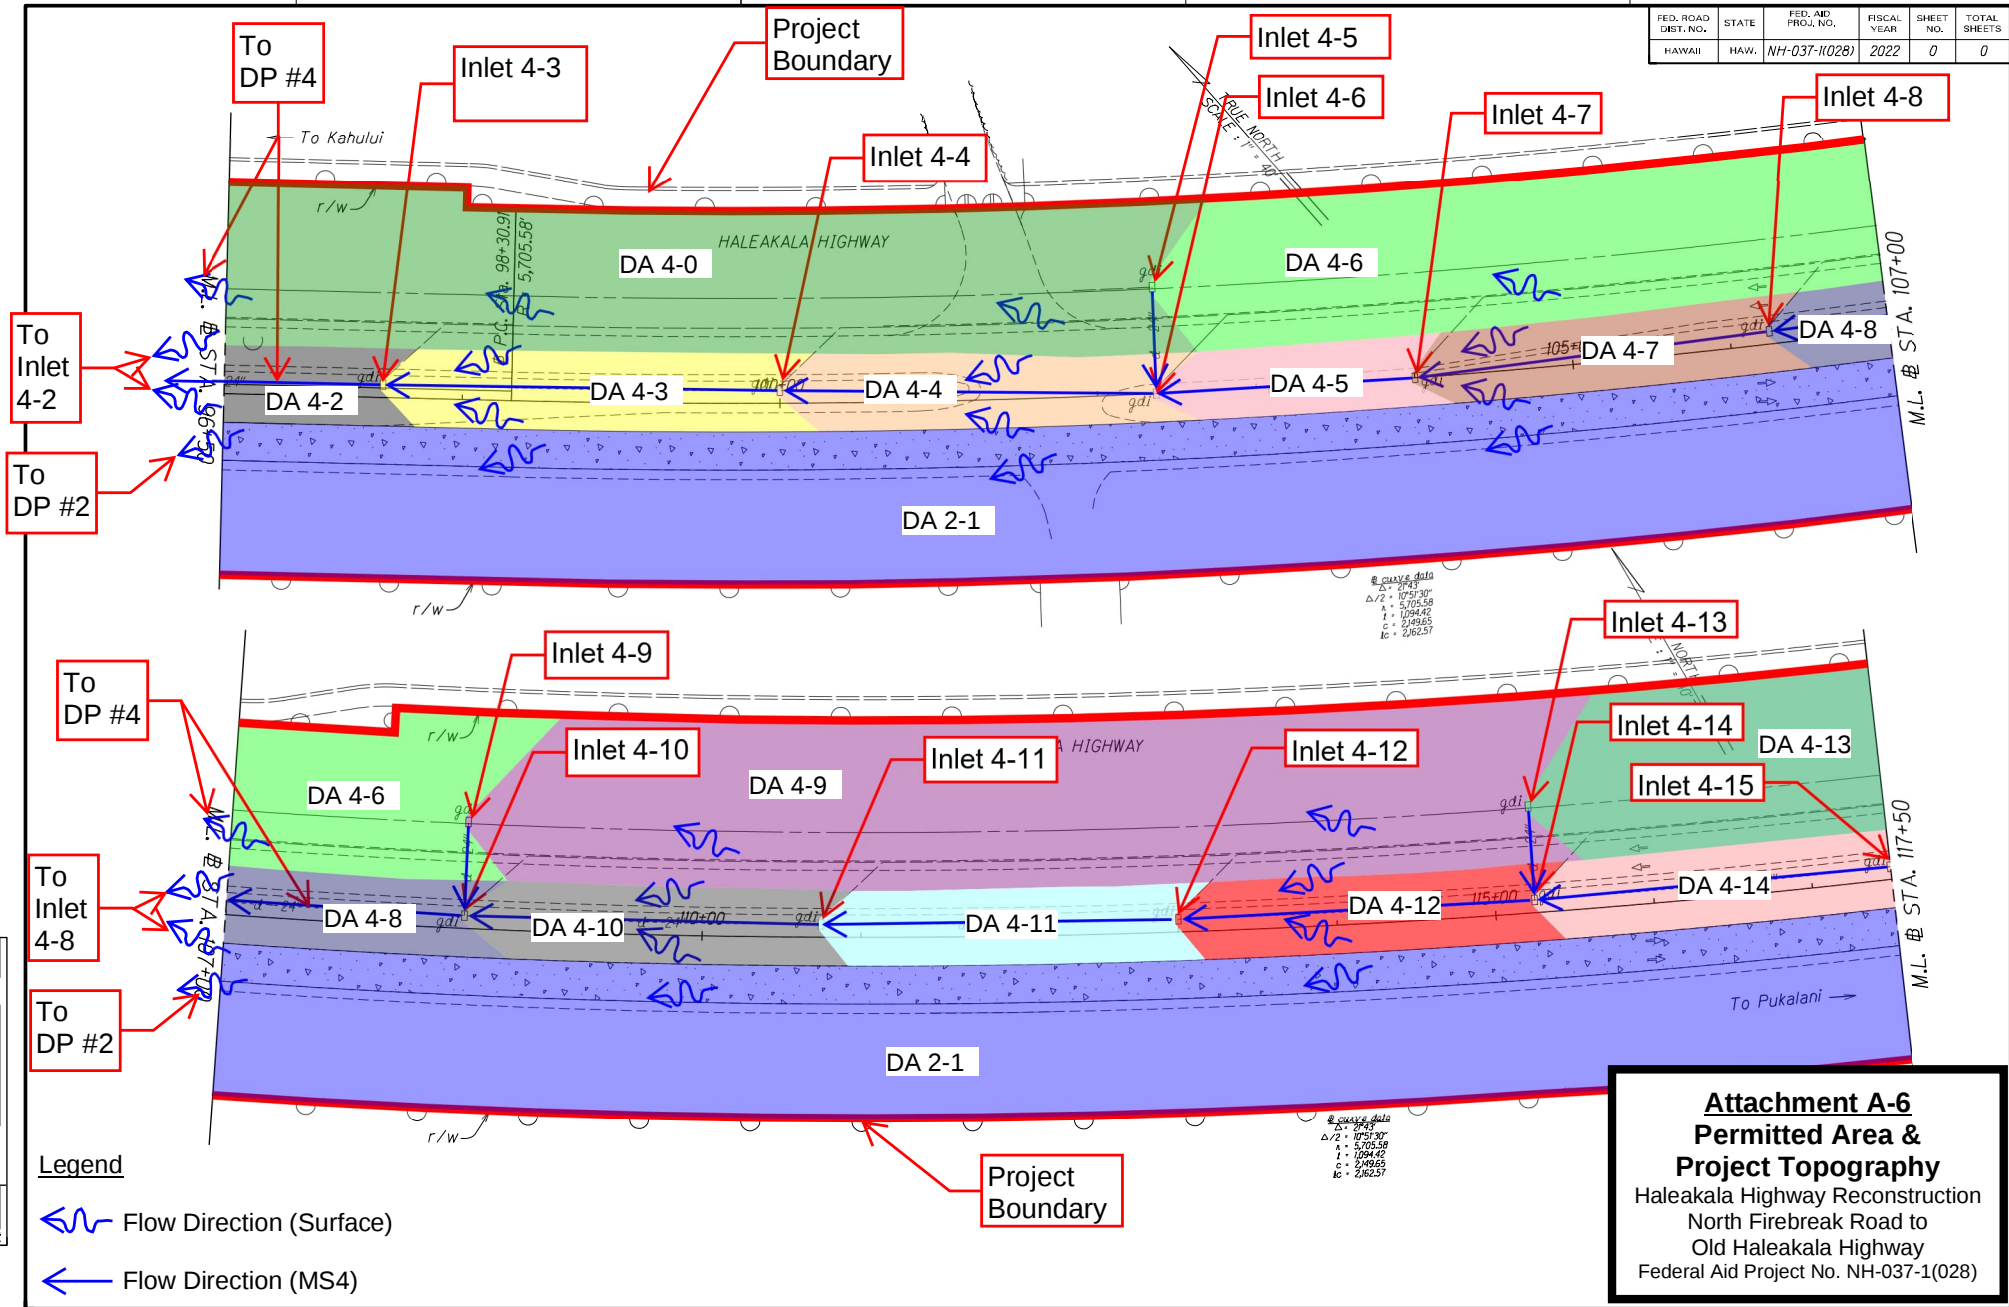


FED. ROAD DIST. NO.	STATE	FED. AID PROJ. NO.	FISCAL YEAR	SHEET NO.	TOTAL SHEETS
HAWAII	HAW.	NH-037-1(028)	2022	0	0

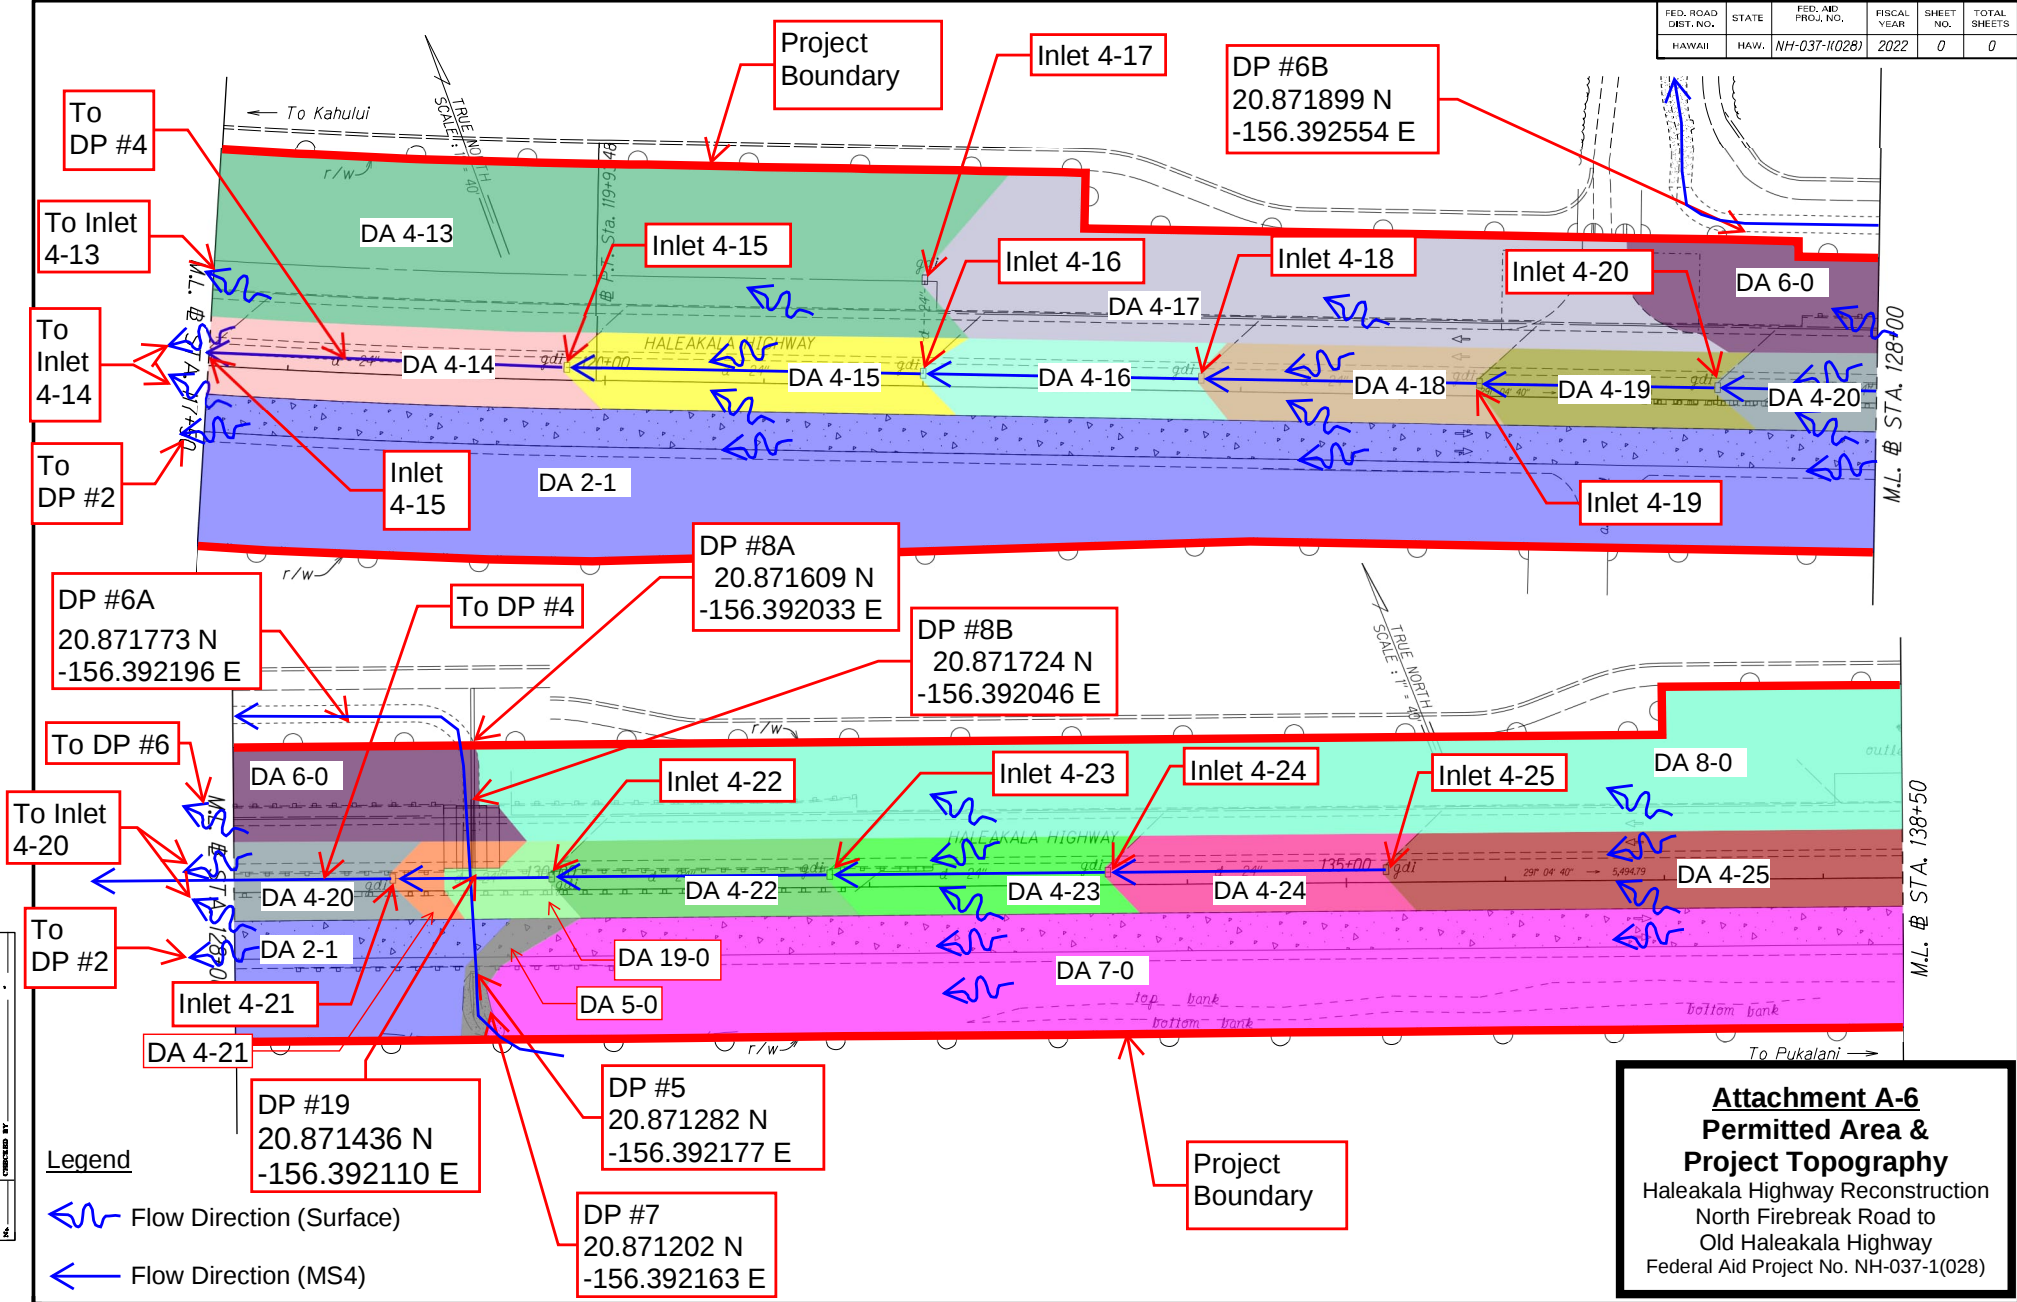

FED. ROAD DIST. NO.	STATE	FED. AID PROJ. NO.	FISCAL YEAR	SHEET NO.	TOTAL SHEETS
HAWAII	HAW.	NH-037-1(028)	2022	0	0

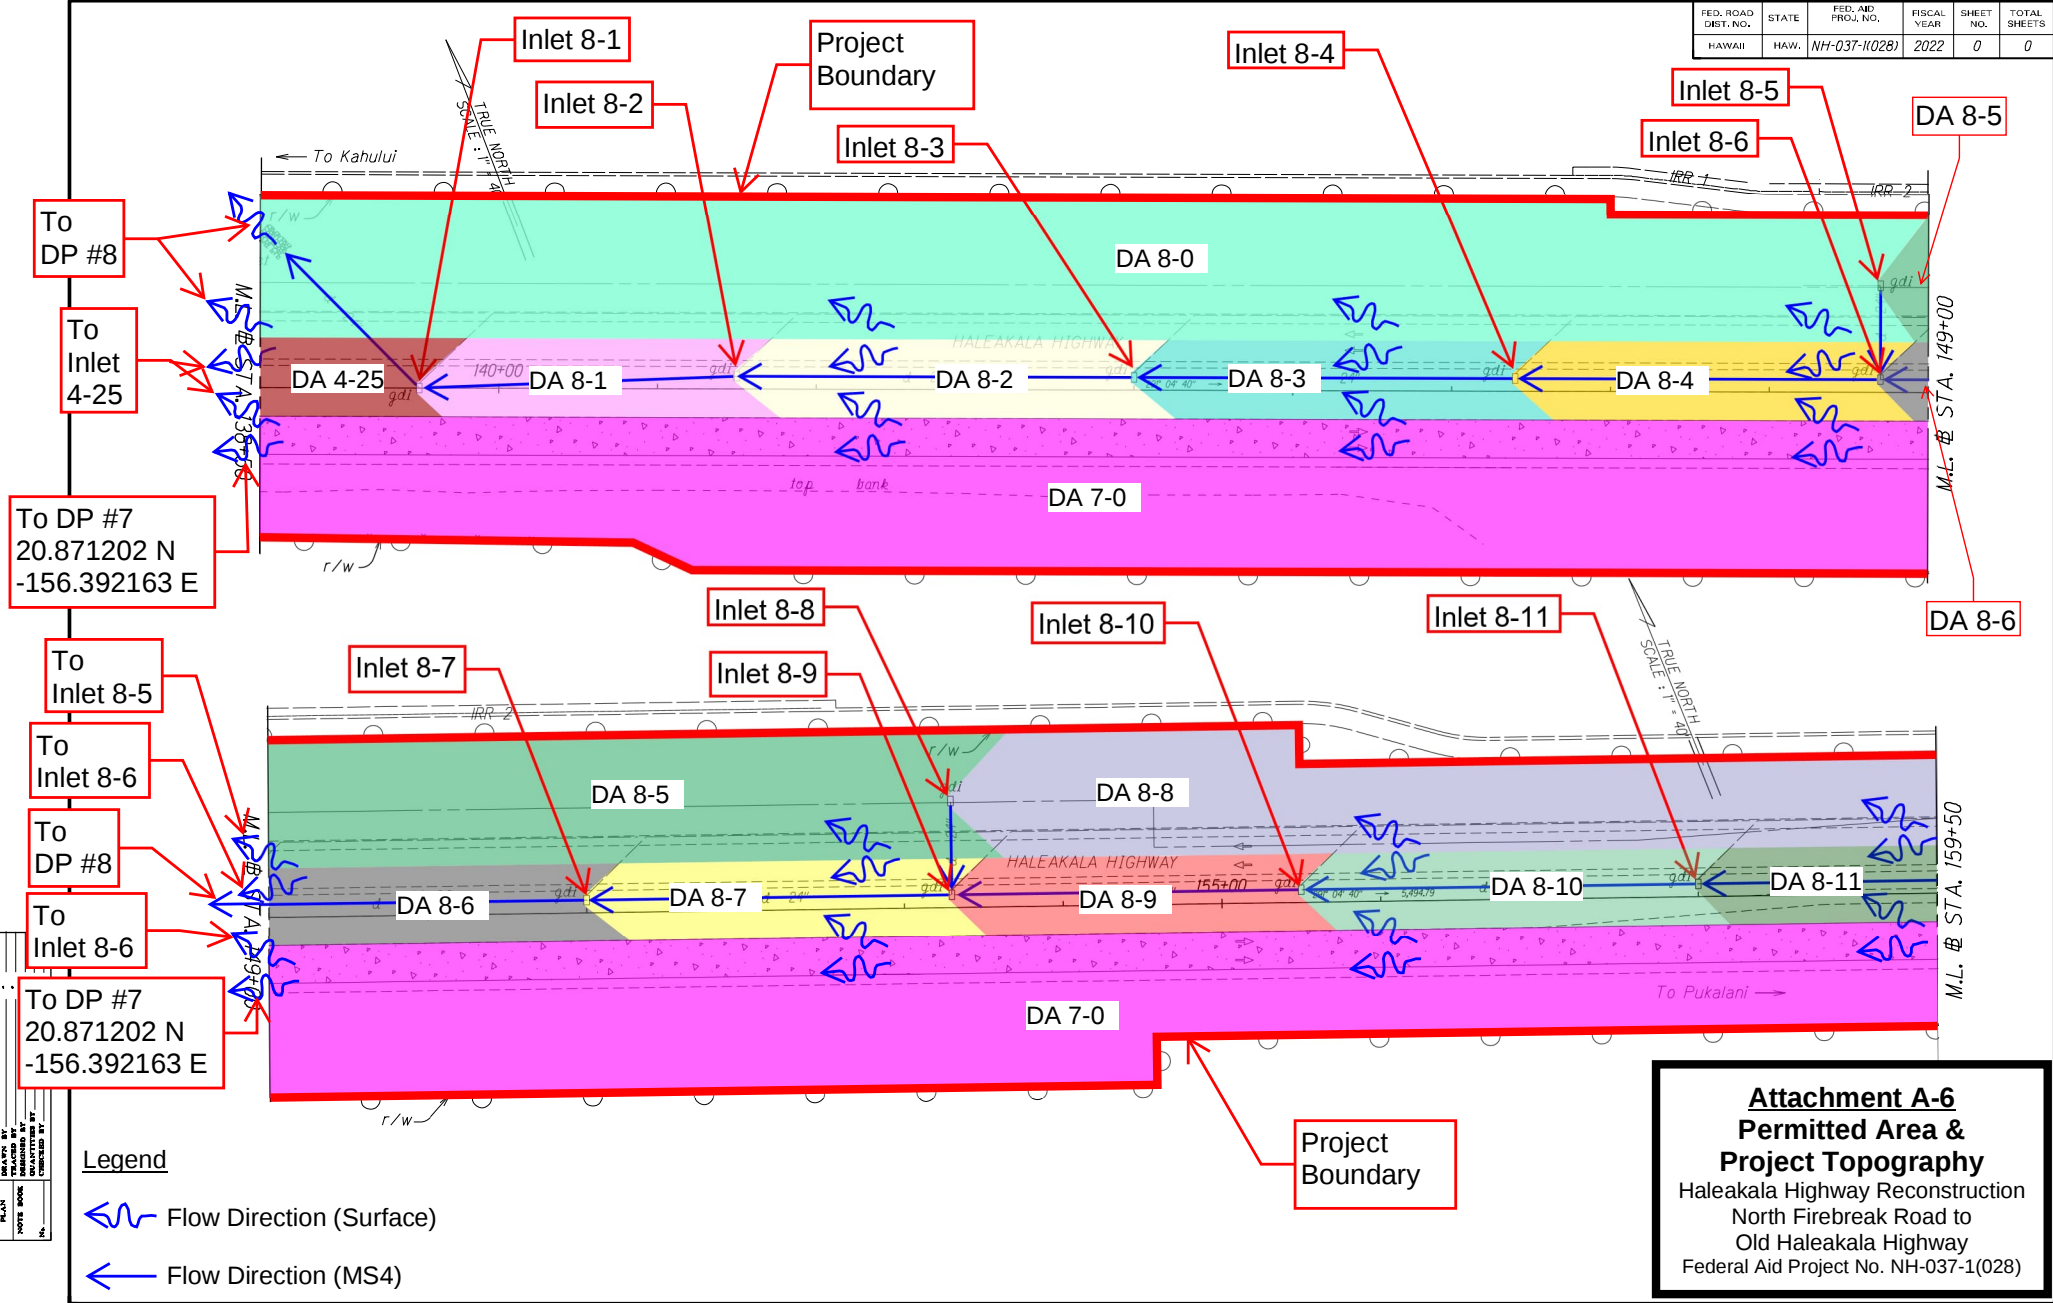


FED. ROAD DIST. NO.	STATE	FED. AID PROJ. NO.	FISCAL YEAR	SHEET NO.	TOTAL SHEETS
HAWAII	HAW.	NH-037-1(028)	2022	0	0

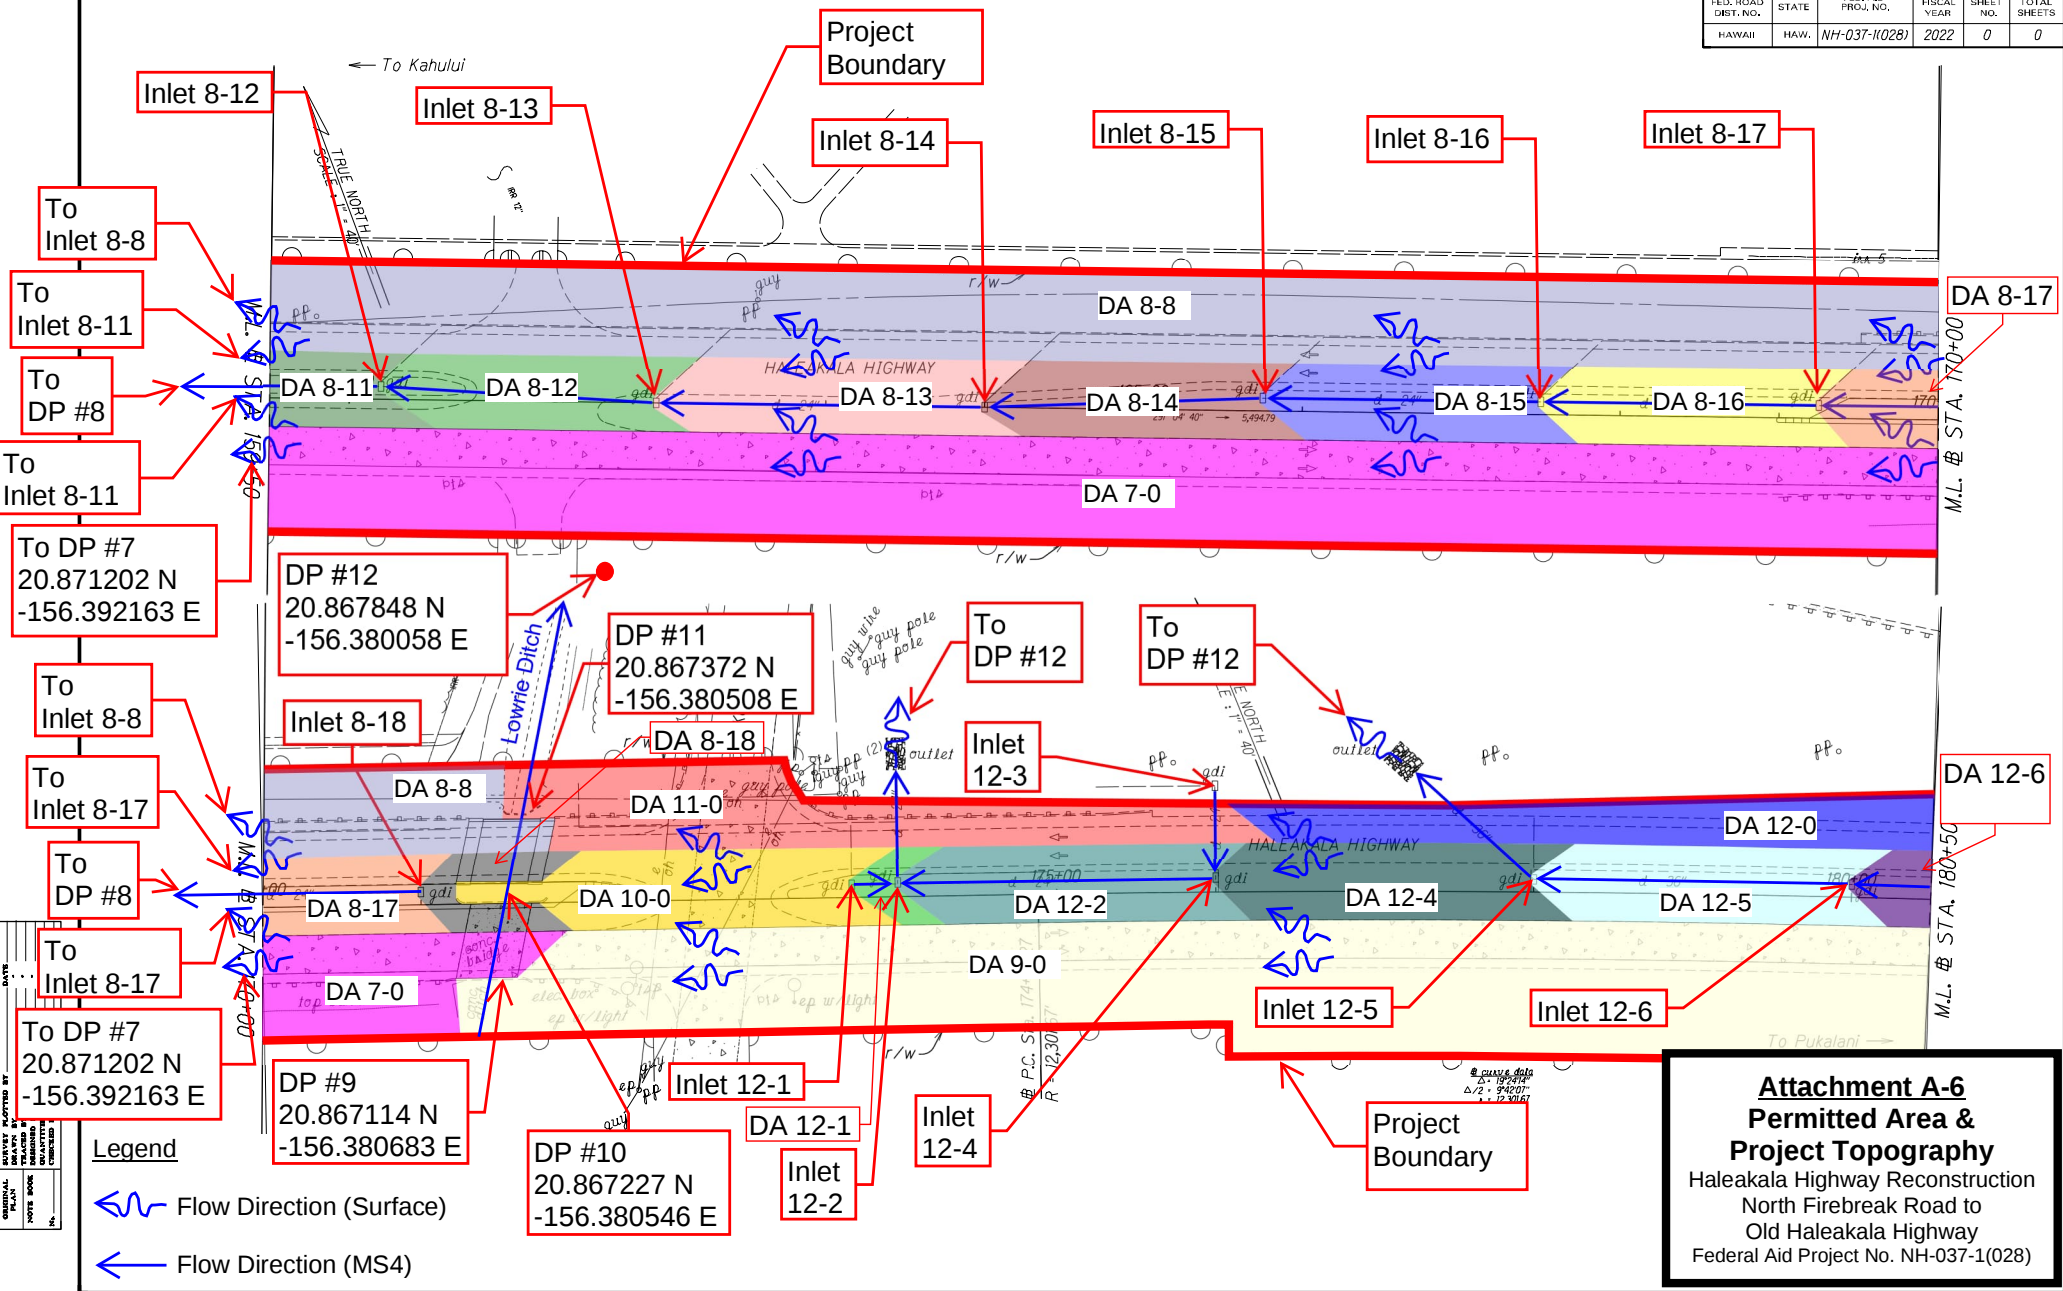


Attachment A-6
Permitted Area & Project Topography
 Haleakala Highway Reconstruction
 North Firebreak Road to
 Old Haleakala Highway
 Federal Aid Project No. NH-037-1(028)

FED. ROAD DIST. NO.	STATE	FED. AID PROJ. NO.	FISCAL YEAR	SHEET NO.	TOTAL SHEETS
HAWAII	HAW.	NH-037-1(028)	2022	0	0

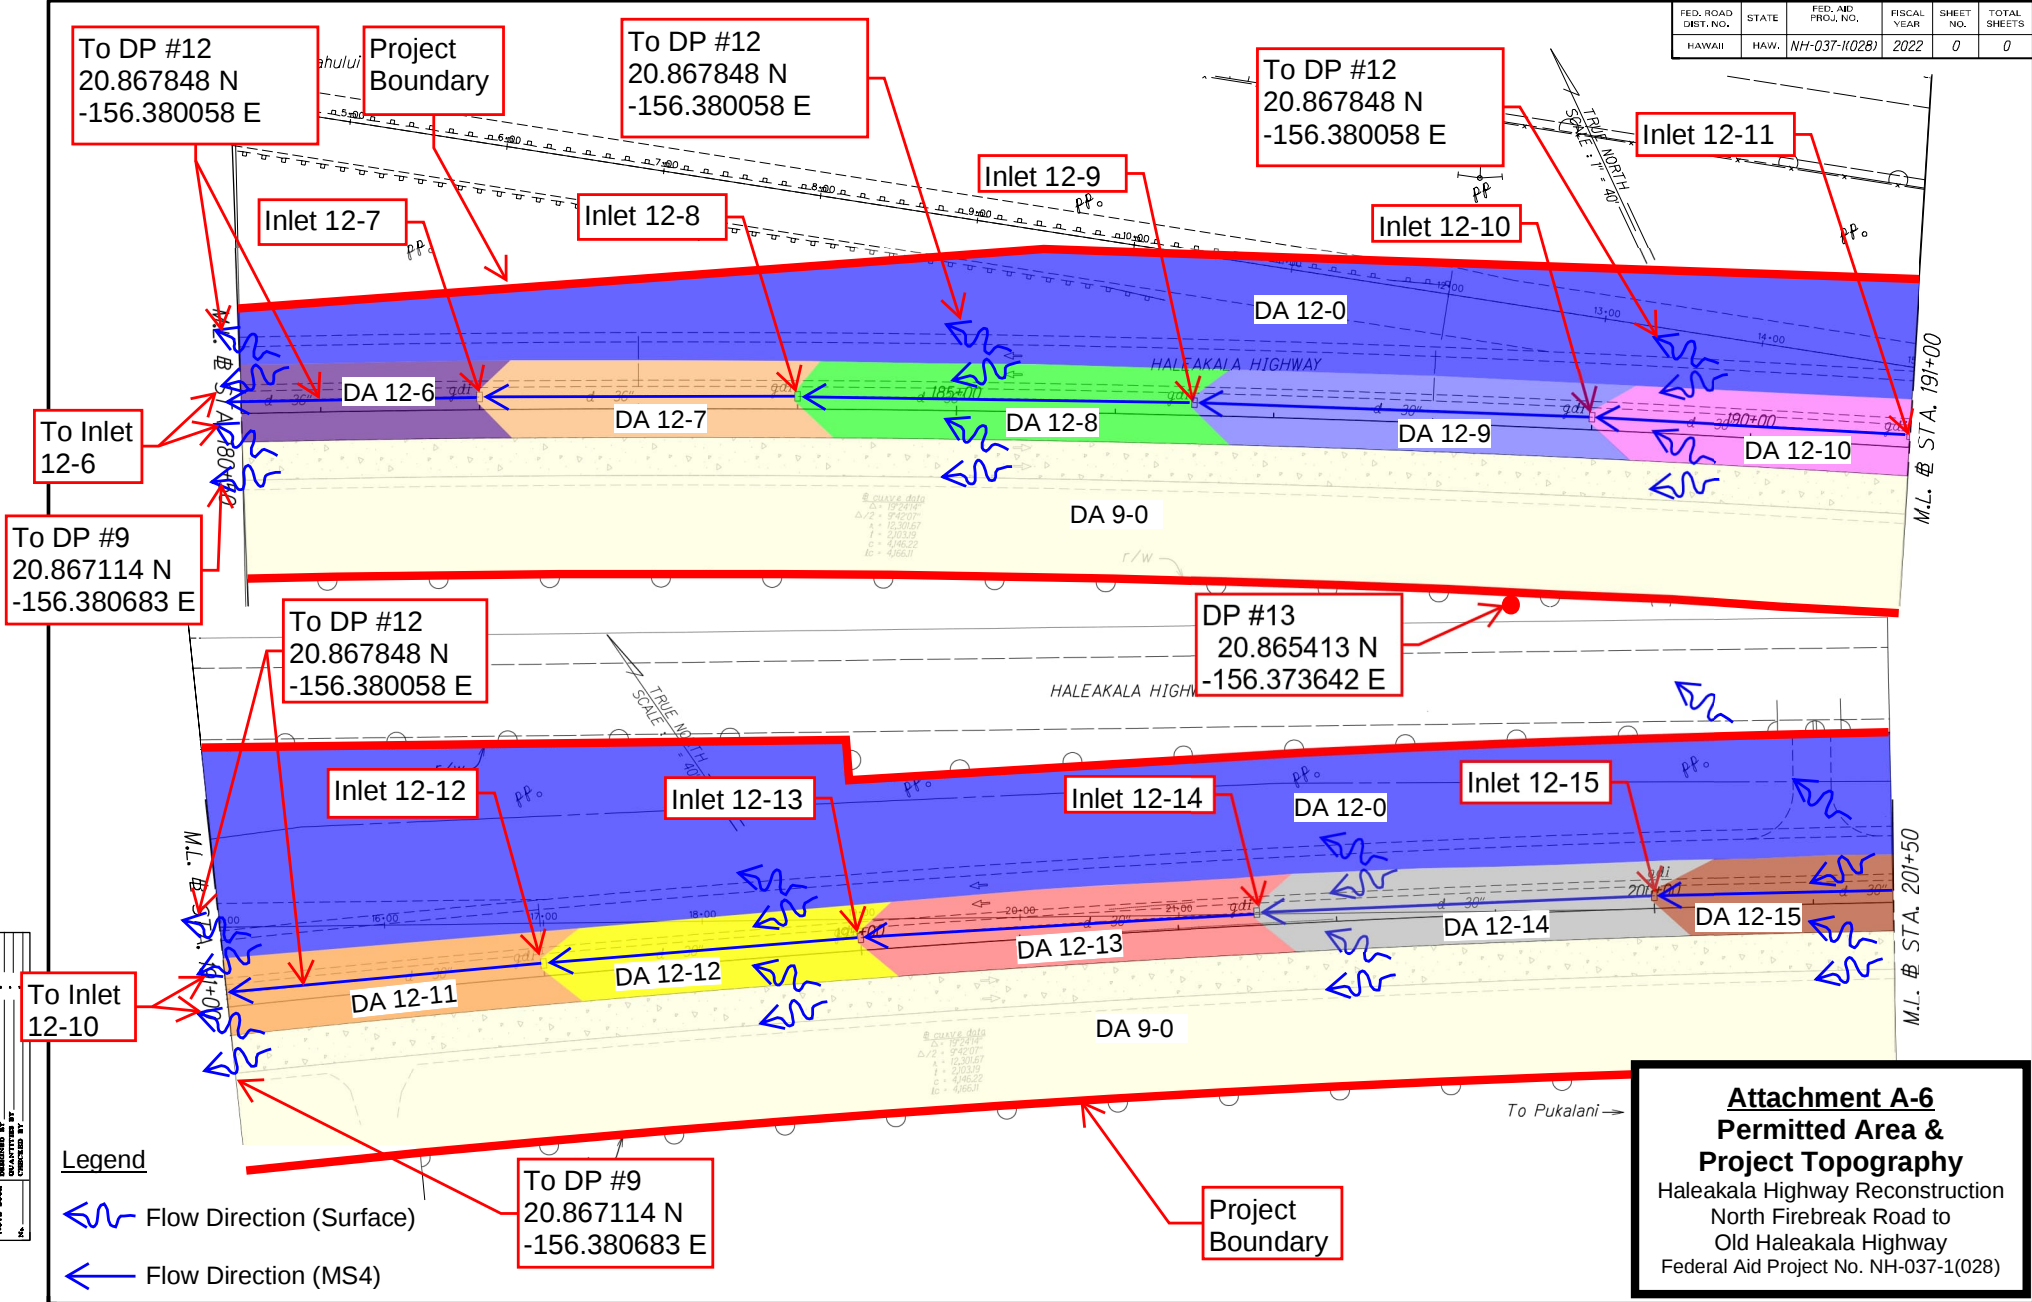


Attachment A-6
Permitted Area & Project Topography
 Haleakala Highway Reconstruction
 North Firebreak Road to
 Old Haleakala Highway
 Federal Aid Project No. NH-037-1(028)


FED. ROAD DIST. NO.	STATE	FED. AID PROJ. NO.	FISCAL YEAR	SHEET NO.	TOTAL SHEETS
HAWAII	HAW.	NH-037-1(028)	2022	0	0

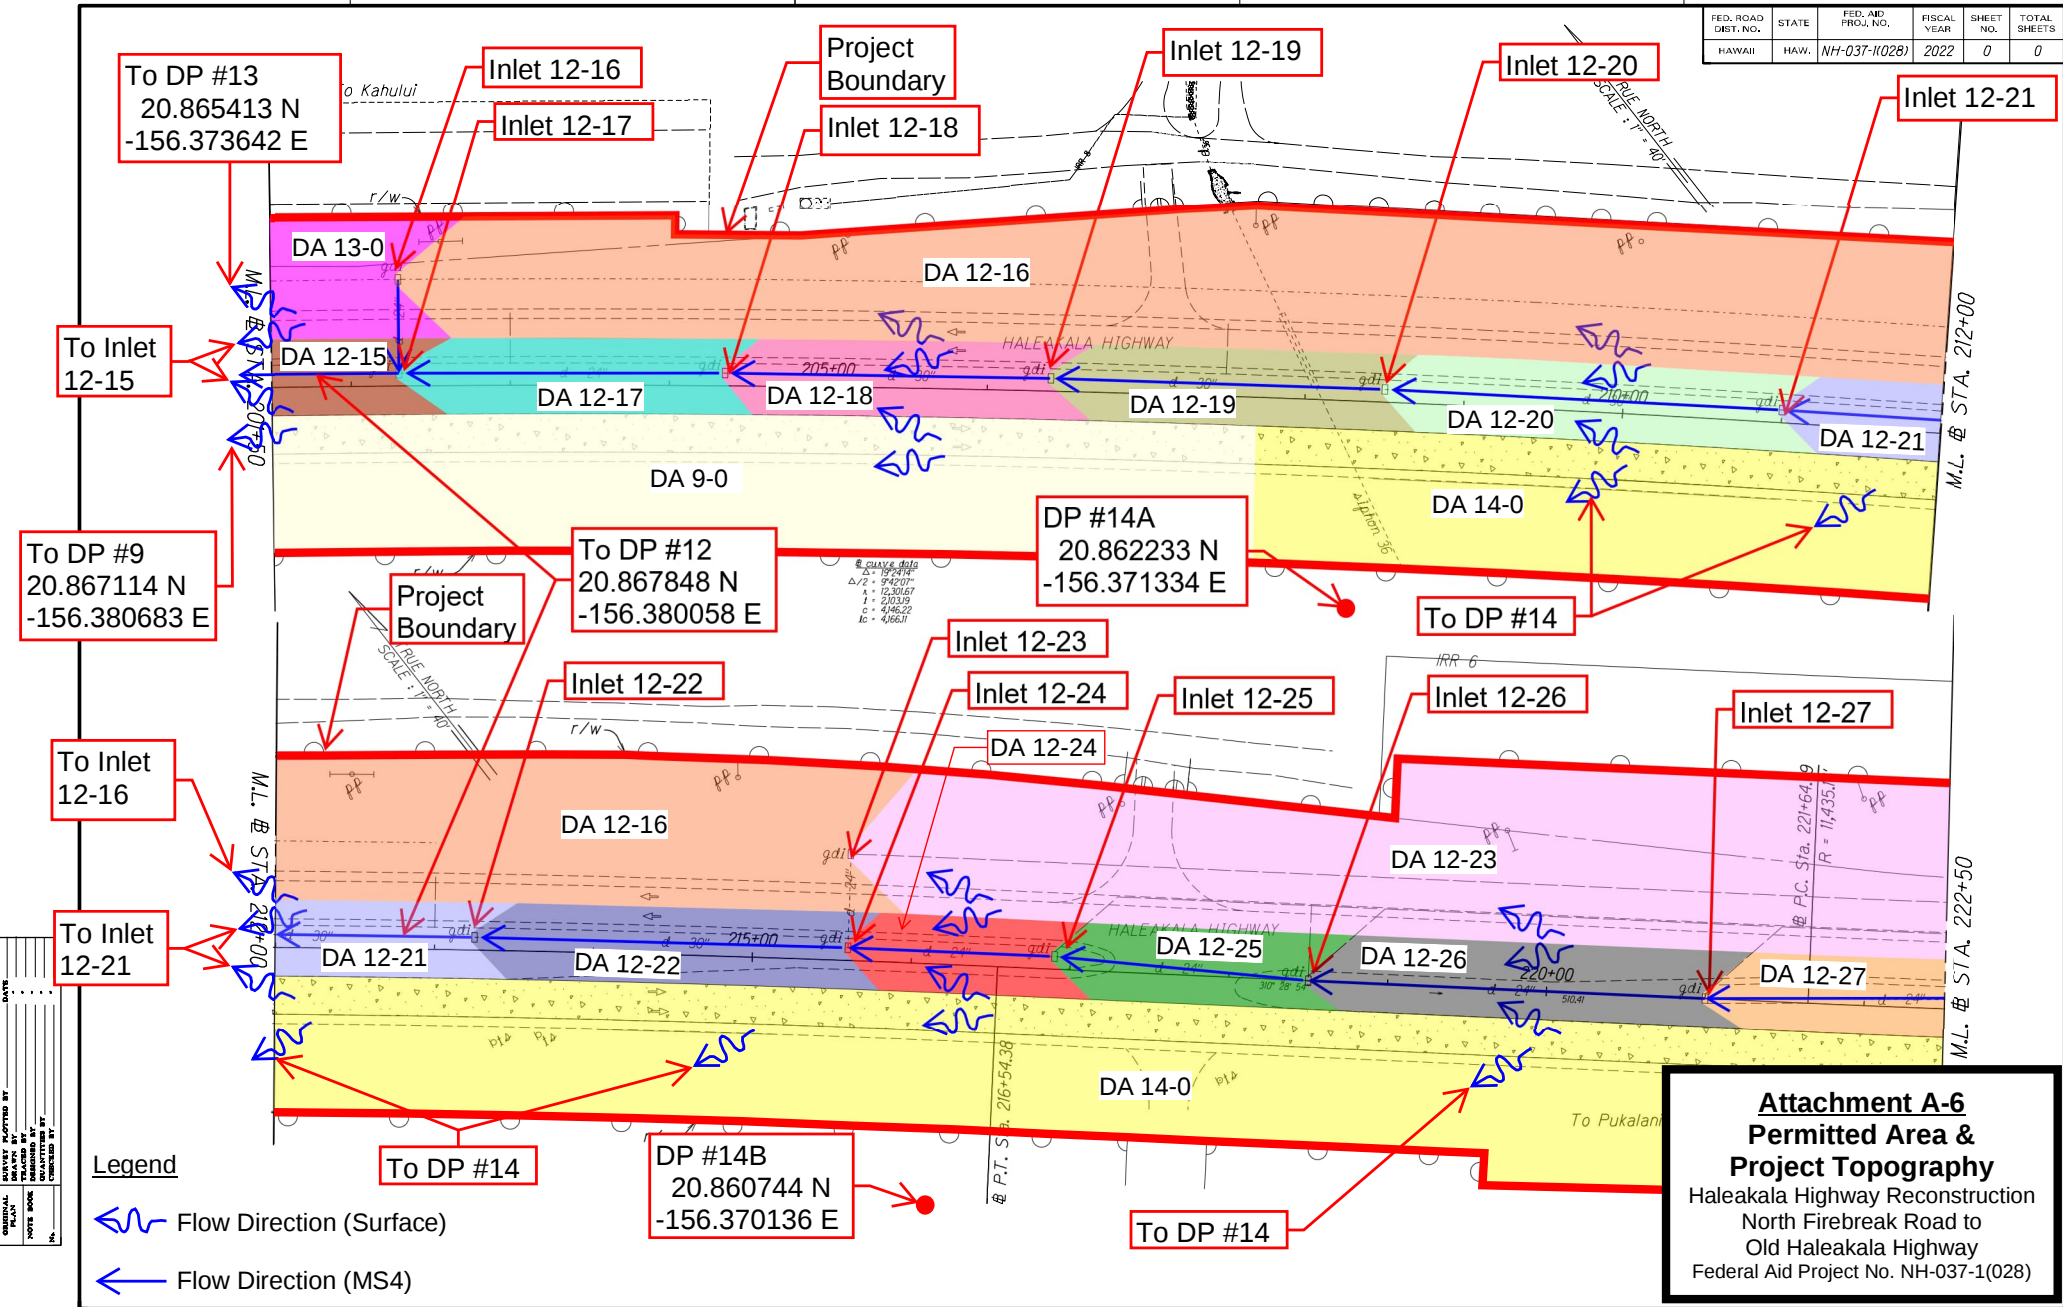


FED. ROAD DIST. NO.	STATE	FED. AID PROJ. NO.	FISCAL YEAR	SHEET NO.	TOTAL SHEETS
HAWAII	HAW.	NH-037-1(028)	2022	0	0

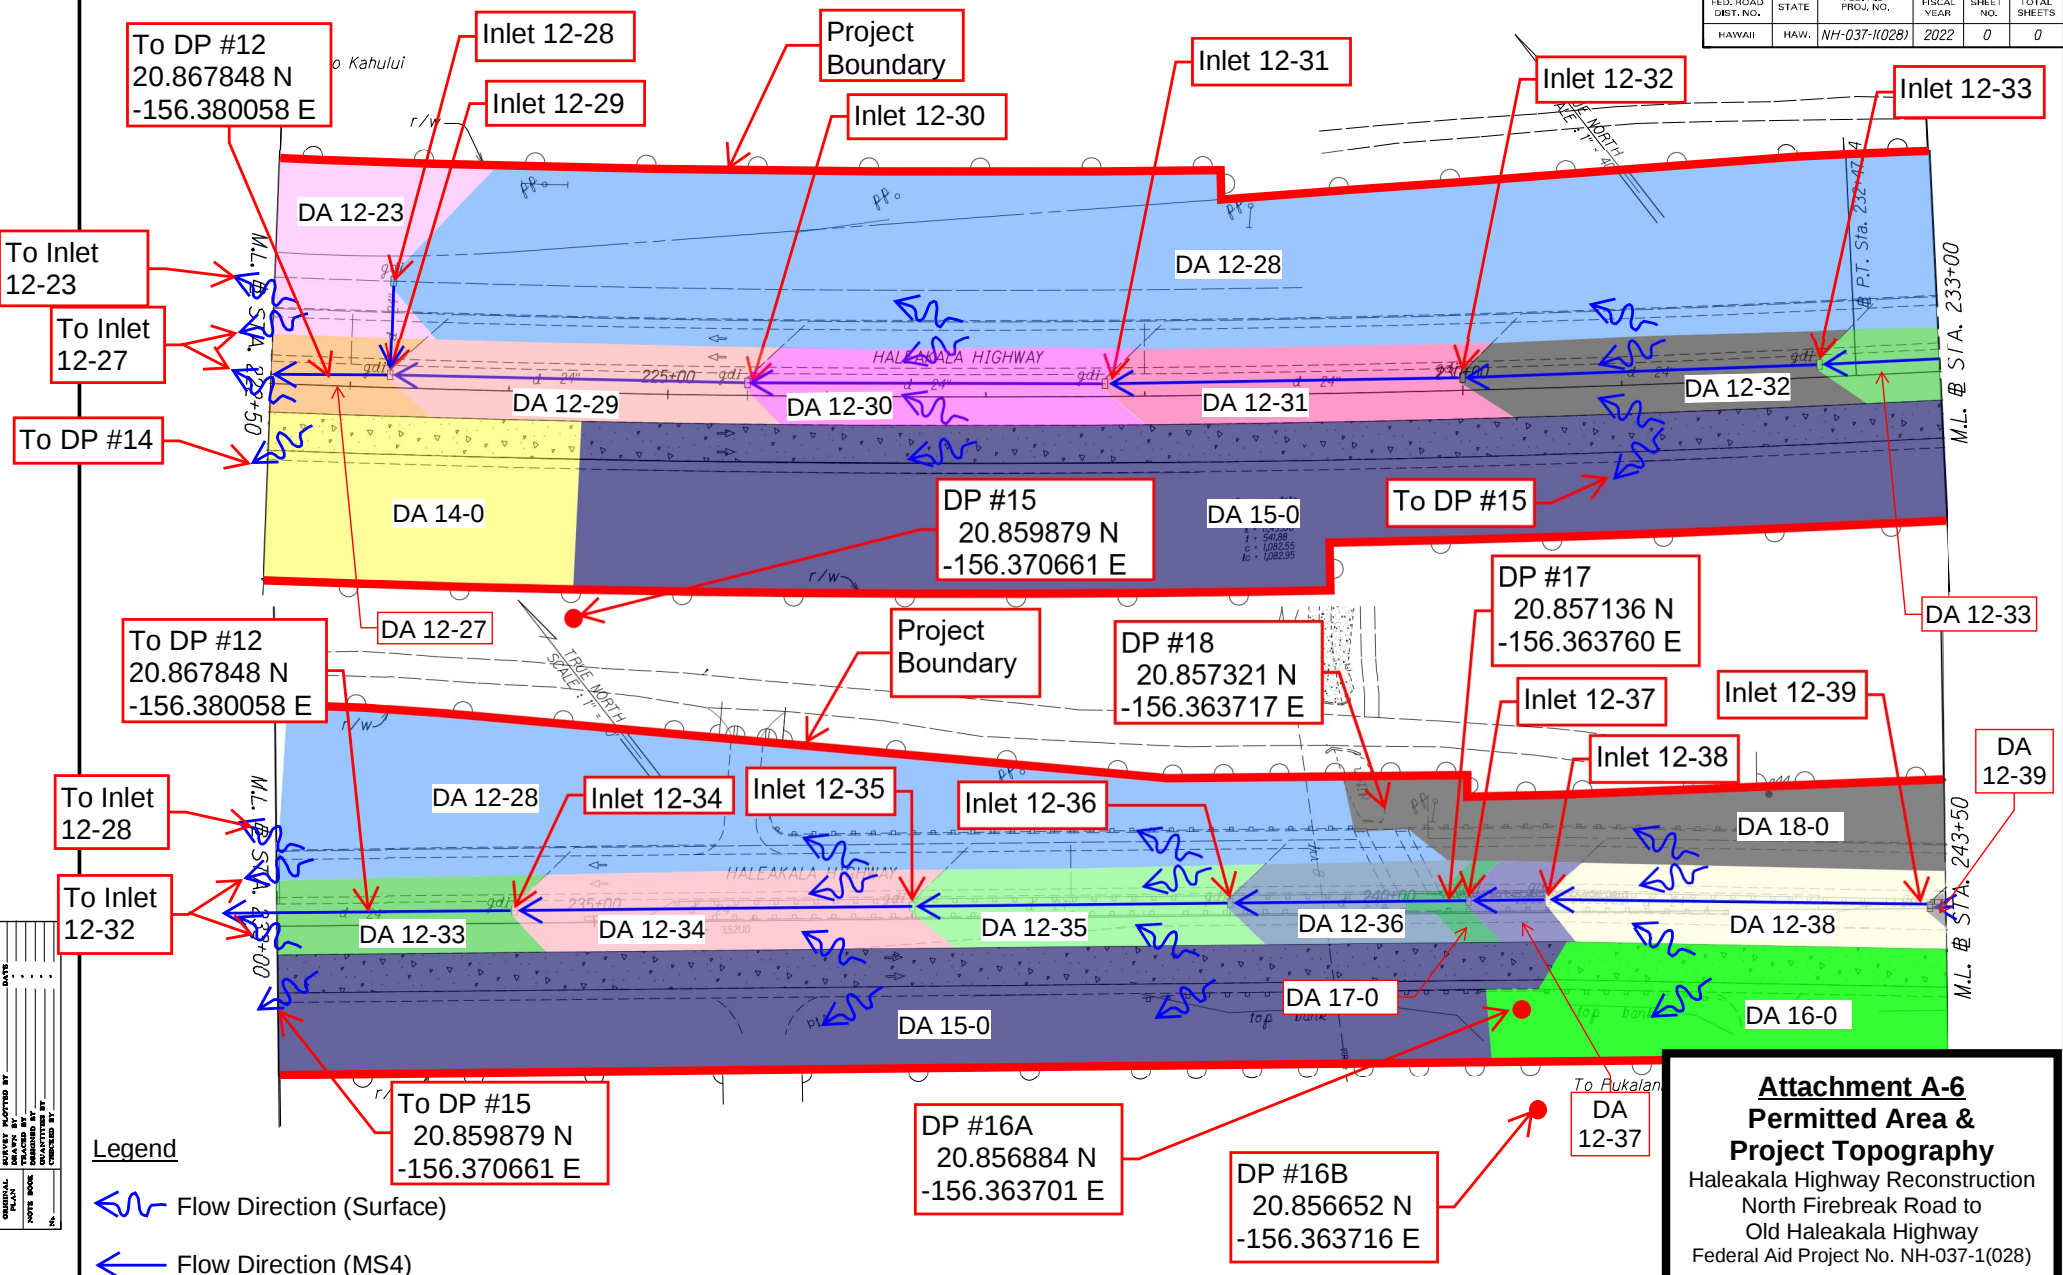

FED. ROAD DIST. NO.	STATE	FED. AID PROJ. NO.	FISCAL YEAR	SHEET NO.	TOTAL SHEETS
HAWAII	HAW.	NH-037-1(028)	2022	0	0

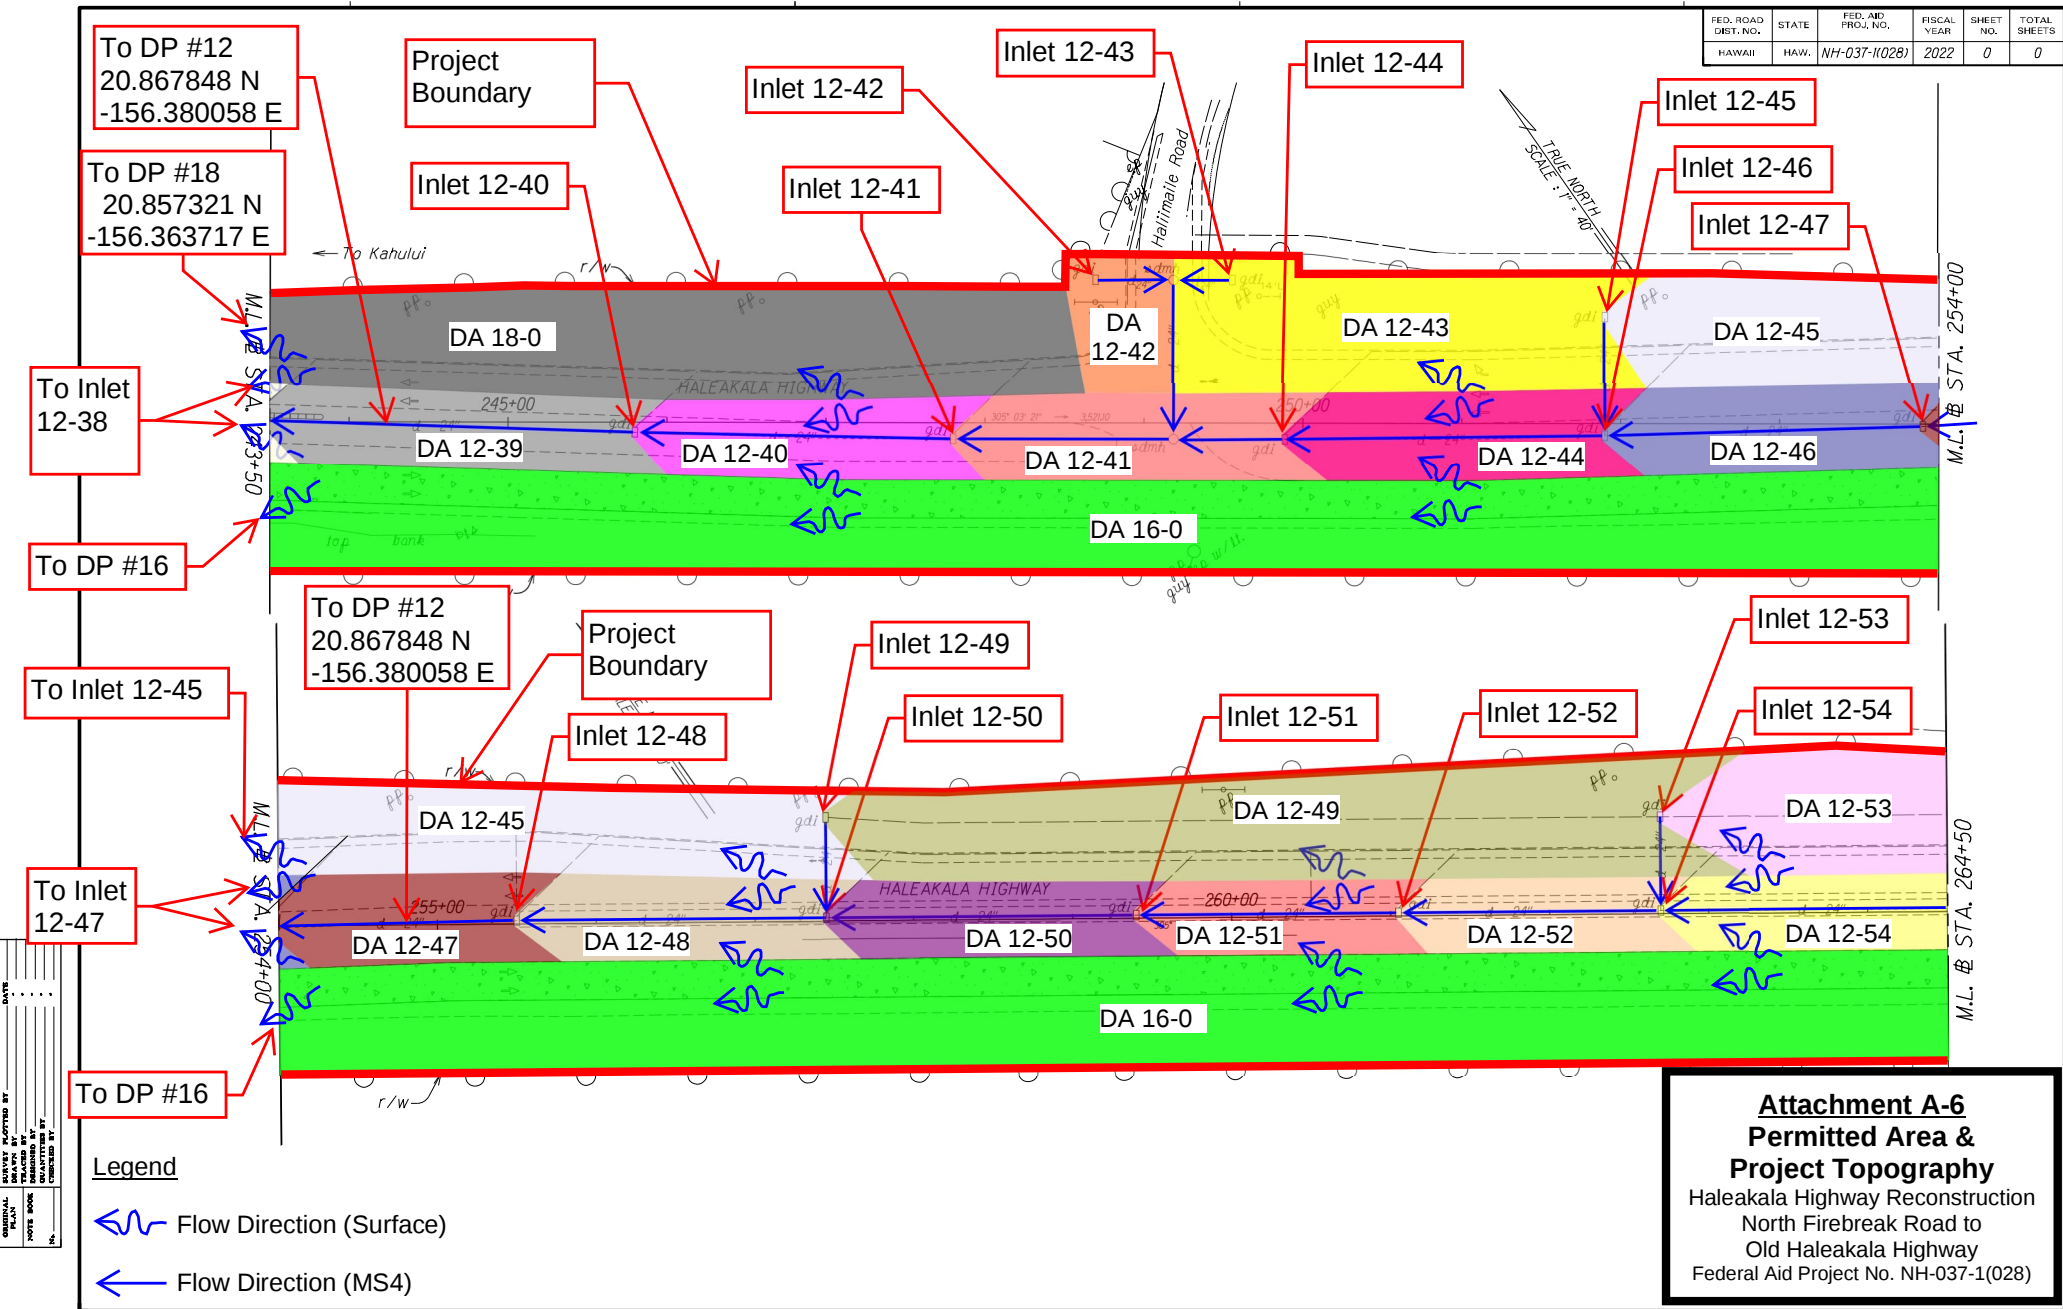

FED. ROAD DIST. NO.	STATE	FED. AID PROJ. NO.	FISCAL YEAR	SHEET NO.	TOTAL SHEETS
HAWAII	HAW.	NH-037-1(028)	2022	0	0

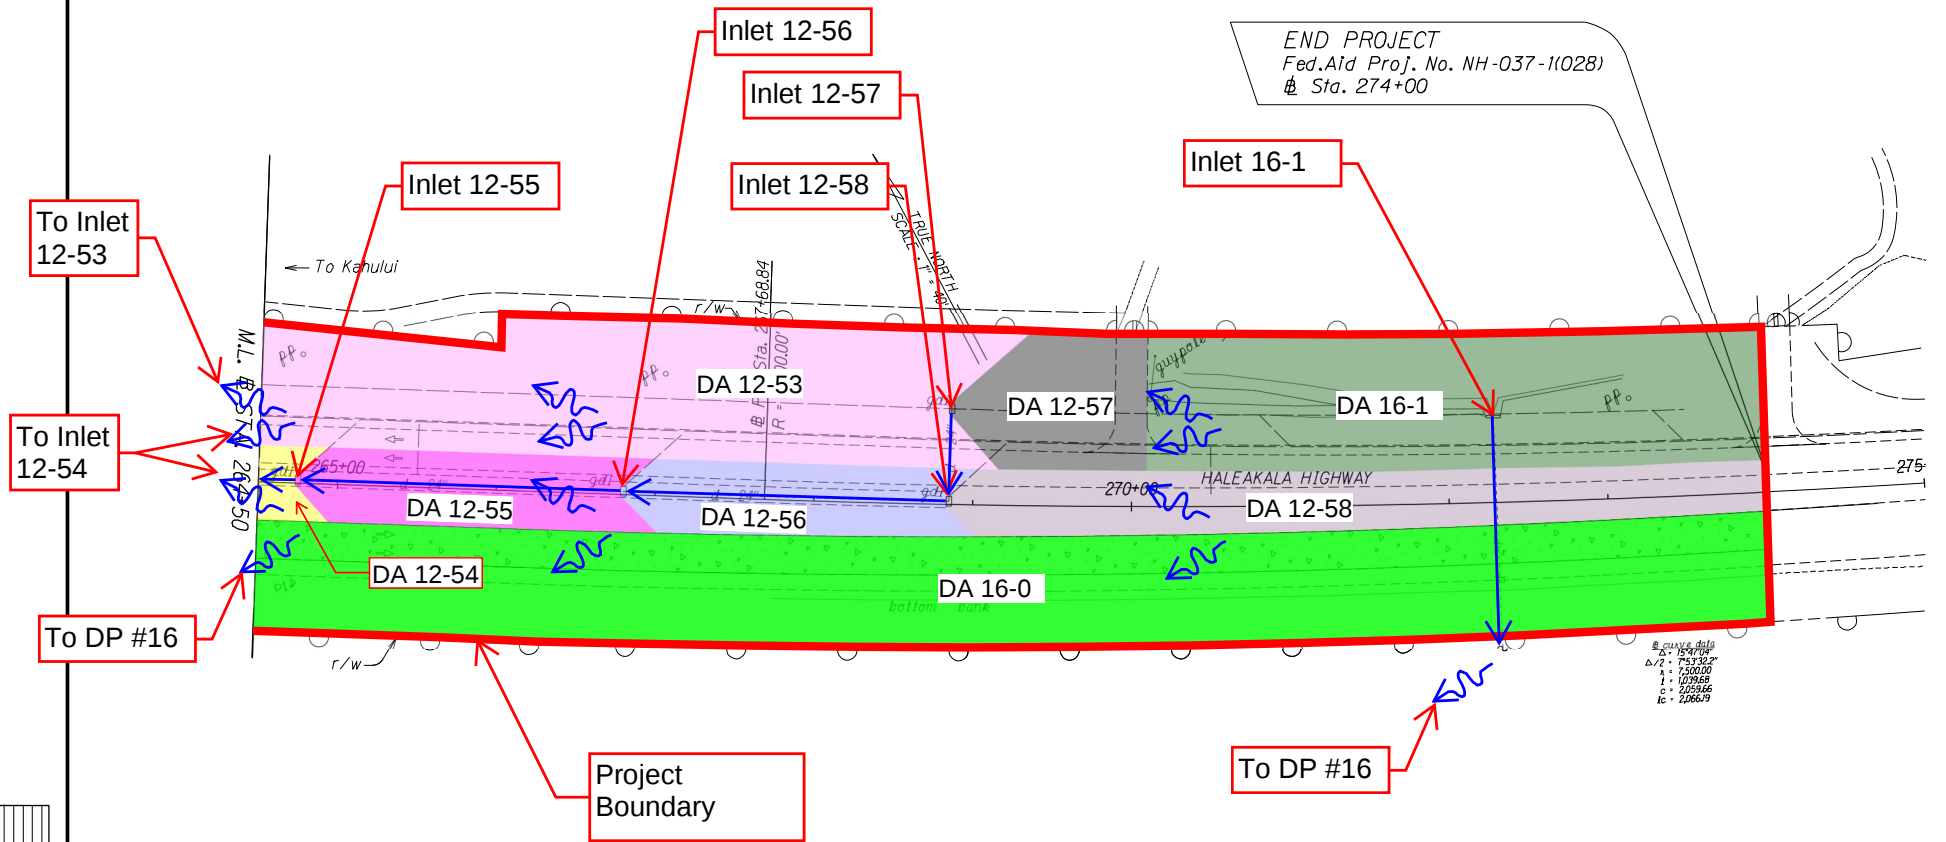

@ CHAIN & DIST
 1" = 100.00'
 1" = 1,000.00'
 1" = 100.00'
 1" = 1,000.00'
 1" = 100.00'
 1" = 1,000.00'

Legend

- Flow Direction (Surface)
- Flow Direction (MS4)

Attachment A-6
Permitted Area & Project Topography
 Haleakala Highway Reconstruction
 North Firebreak Road to
 Old Haleakala Highway
 Federal Aid Project No. NH-037-1(028)