


FED. ROAD DIST. NO.	STATE	FED. AID PROJ. NO.	FISCAL YEAR	SHEET NO.	TOTAL SHEETS
HAWAII	HAW.	NH-037-1(028)	2022	0	0

BEGIN PROJECT  
Fed.Aid Proj. No. NH-037-1(028)  
@ Sta. 47+00

Property Boundary

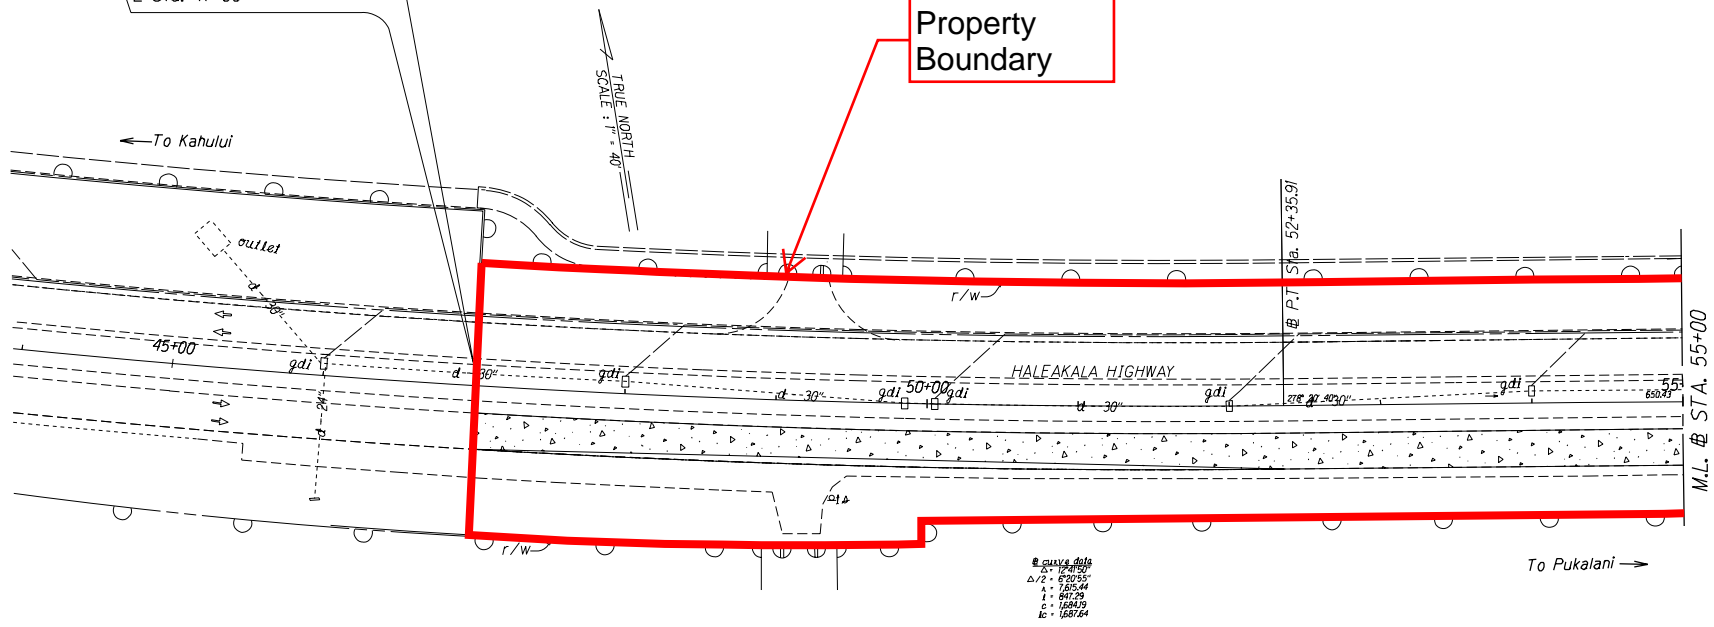

Legend

Legal Boundary


**Attachment A-2**  
**Property Boundary Map**  
Haleakala Highway Reconstruction  
North Firebreak Road to  
Old Haleakala Highway  
Federal Aid Project No. NH-037-1(028)

FED. ROAD DIST. NO.	STATE	FED. AID PROJ. NO.	FISCAL YEAR	SHEET NO.	TOTAL SHEETS
HAWAII	HAW.	NH-037-1(028)	2022	0	0

DESIGNED BY	DATE
DRAWN BY	
CHECKED BY	
APPROVED BY	
NOTED BY	
CONSTRUCTED BY	

Property Boundary

Property Boundary

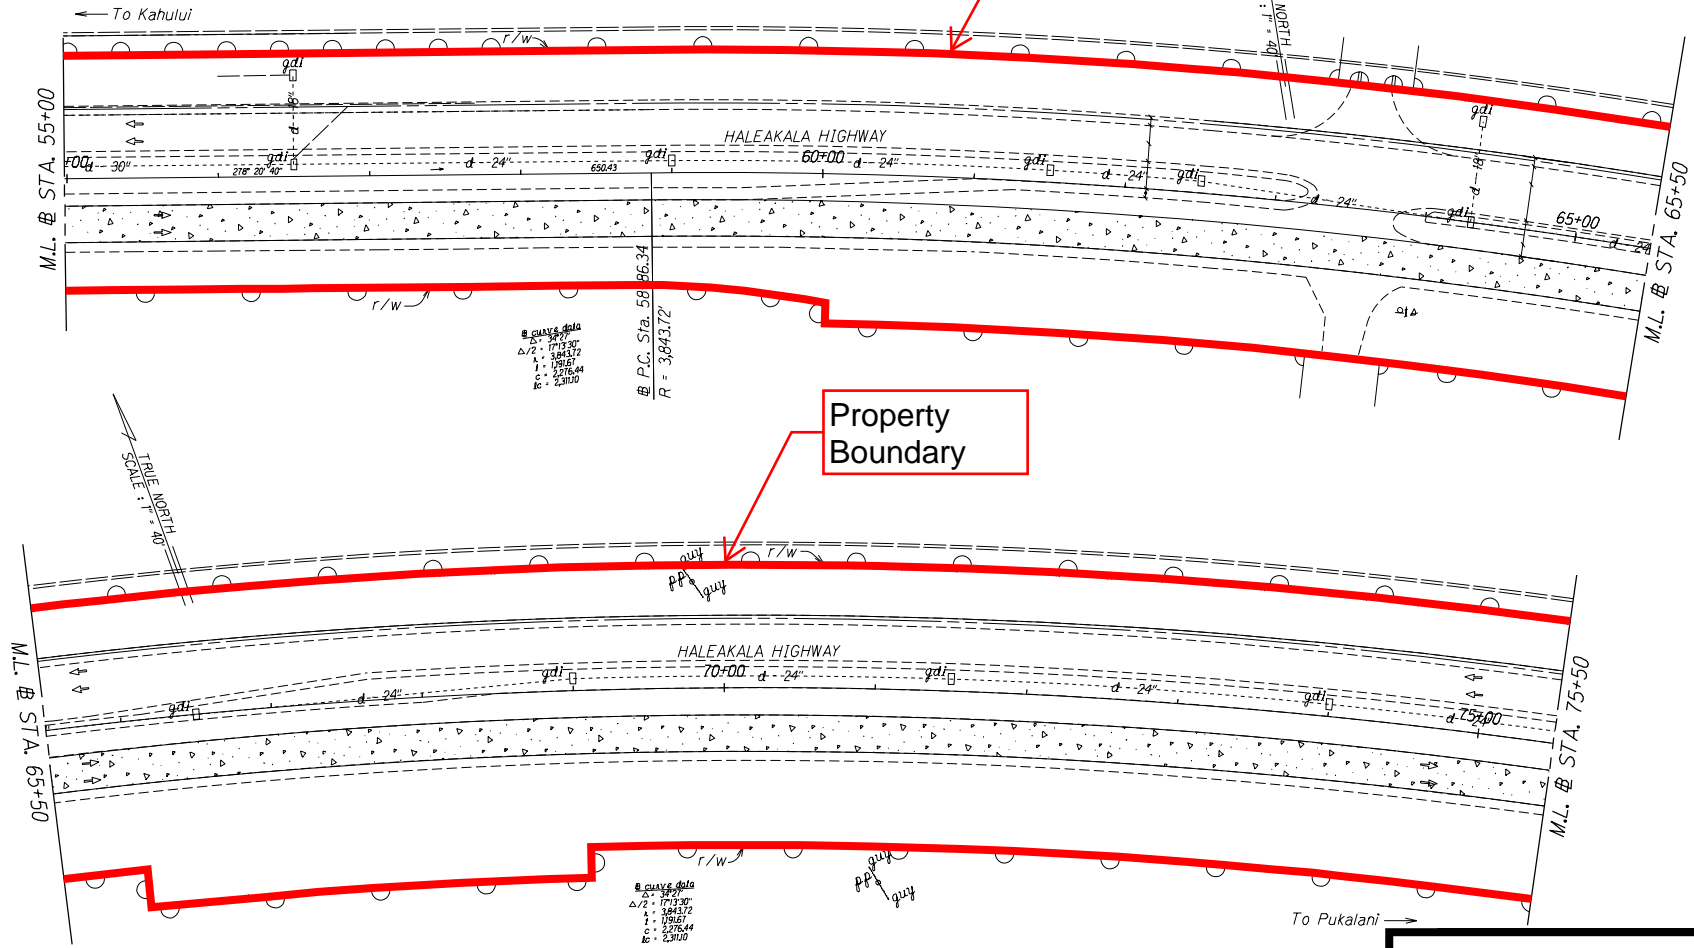


Legend

Legal Boundary

**Attachment A-2**  
**Property Boundary Map**  
 Haleakala Highway Reconstruction  
 North Firebreak Road to  
 Old Haleakala Highway  
 Federal Aid Project No. NH-037-1(028)

FED. ROAD DIST. NO.	STATE	FED. AID PROJ. NO.	FISCAL YEAR	SHEET NO.	TOTAL SHEETS
HAWAII	HAW.	NH-037-1(028)	2022	0	0

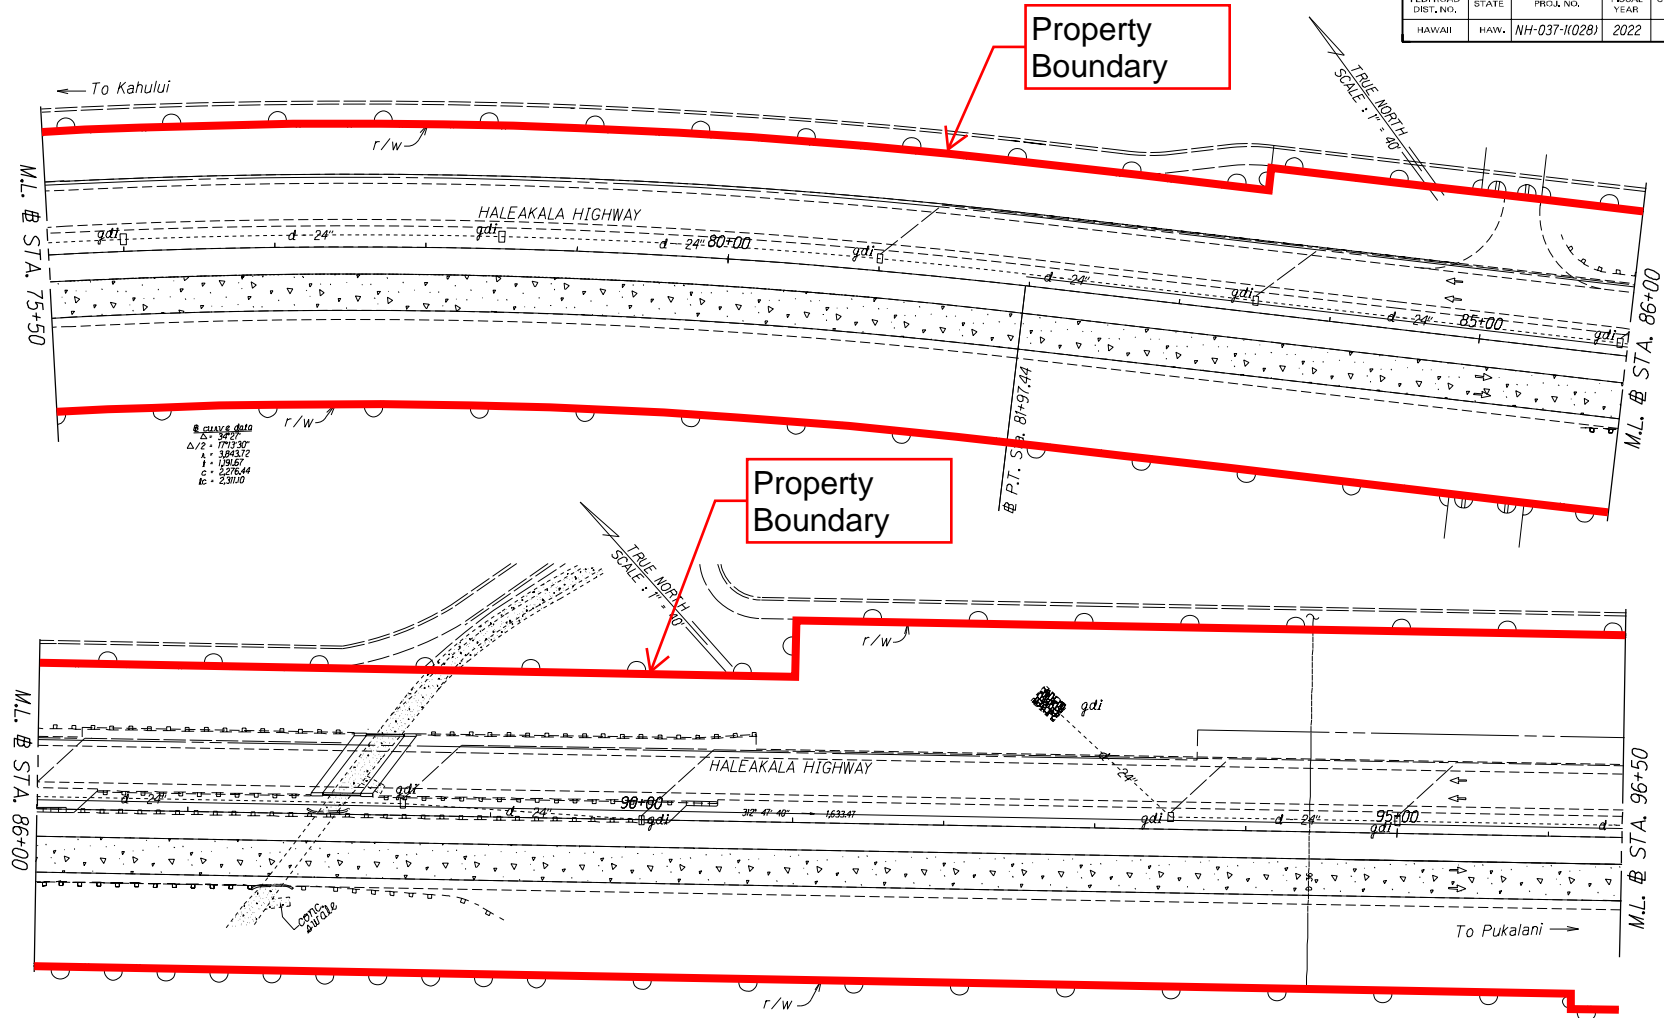

Curve data  
 Δ = 54.9°  
 Δ/2 = 27.45°  
 L = 384.372  
 T = 192.186  
 C = 276.44  
 E = 2.9110

Property Boundary

Property Boundary

Legend

Legal Boundary

**Attachment A-2**

**Property Boundary Map**

Haleakala Highway Reconstruction


North Firebreak Road to

Old Haleakala Highway

Federal Aid Project No. NH-037-1(028)

DESIGNED BY	DATE
DRAWN BY	
CHECKED BY	
APPROVED BY	
NOTED BY	
CONTRACT NO.	

FED. ROAD DIST. NO.	STATE	FED. AID PROJ. NO.	FISCAL YEAR	SHEET NO.	TOTAL SHEETS
HAWAII	HAW.	NH-037-1(028)	2022	0	0

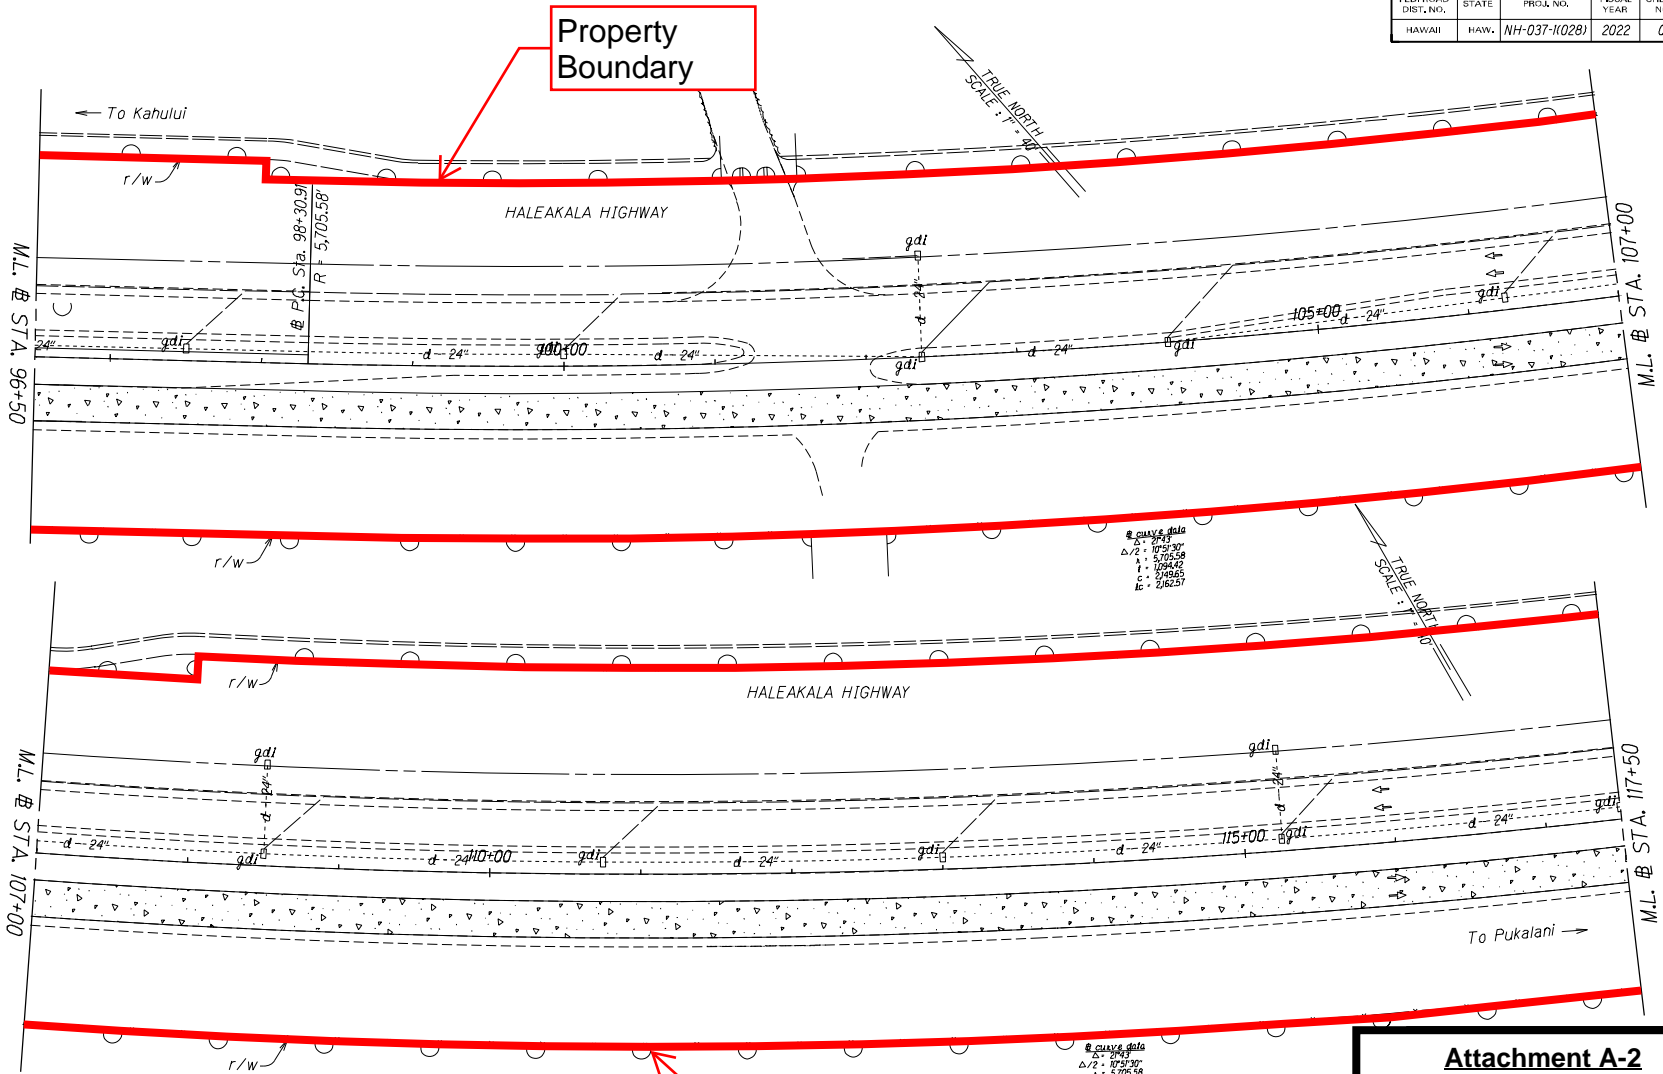


Legend

Legal Boundary

Property Boundary

**Attachment A-2**  
**Property Boundary Map**  
Haleakala Highway Reconstruction  
North Firebreak Road to  
Old Haleakala Highway  
Federal Aid Project No. NH-037-1(028)

FED. ROAD DIST. NO.	STATE	FED. AID PROJ. NO.	FISCAL YEAR	SHEET NO.	TOTAL SHEETS
HAWAII	HAW.	NH-037-1(028)	2022	0	0

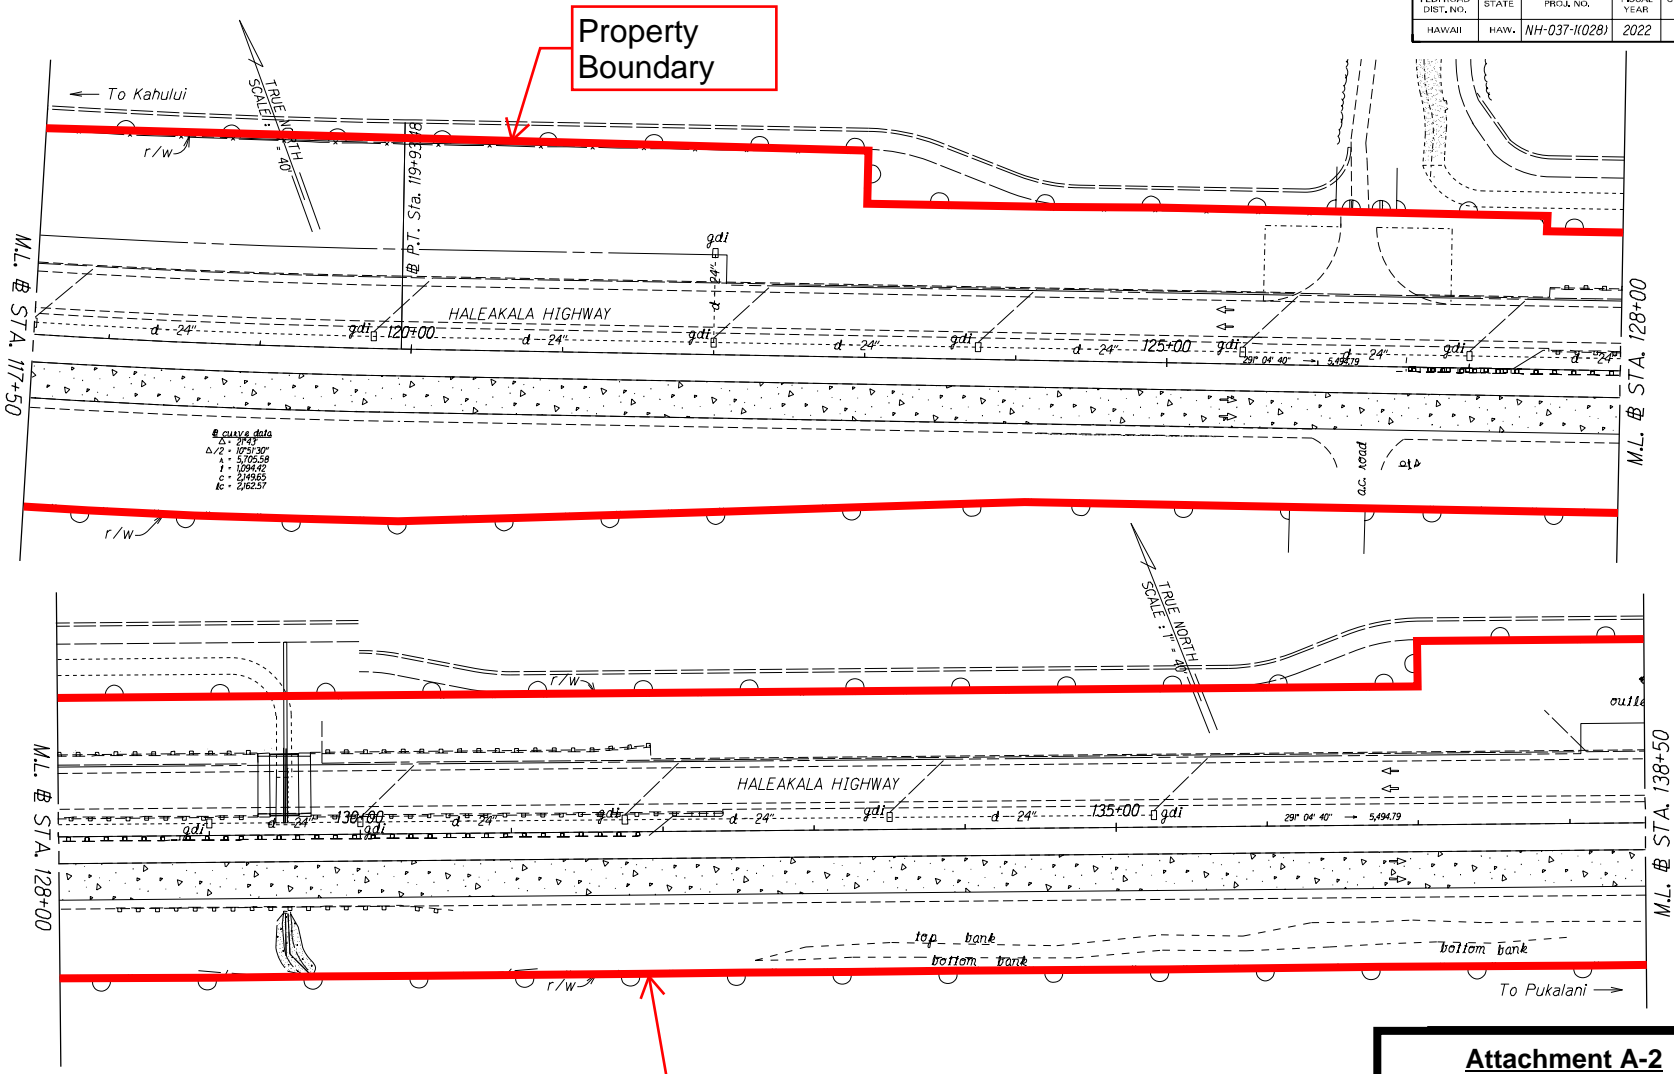

DESIGNED BY	DATE
DRAWN BY	
CHECKED BY	
APPROVED BY	
DATE	


Legend

Legal Boundary

Property Boundary

**Attachment A-2**  
**Property Boundary Map**  
 Haleakala Highway Reconstruction  
 North Firebreak Road to  
 Old Haleakala Highway  
 Federal Aid Project No. NH-037-1(028)

FED. ROAD DIST. NO.	STATE	FED. AID PROJ. NO.	FISCAL YEAR	SHEET NO.	TOTAL SHEETS
HAWAII	HAW.	NH-037-1(028)	2022	0	0

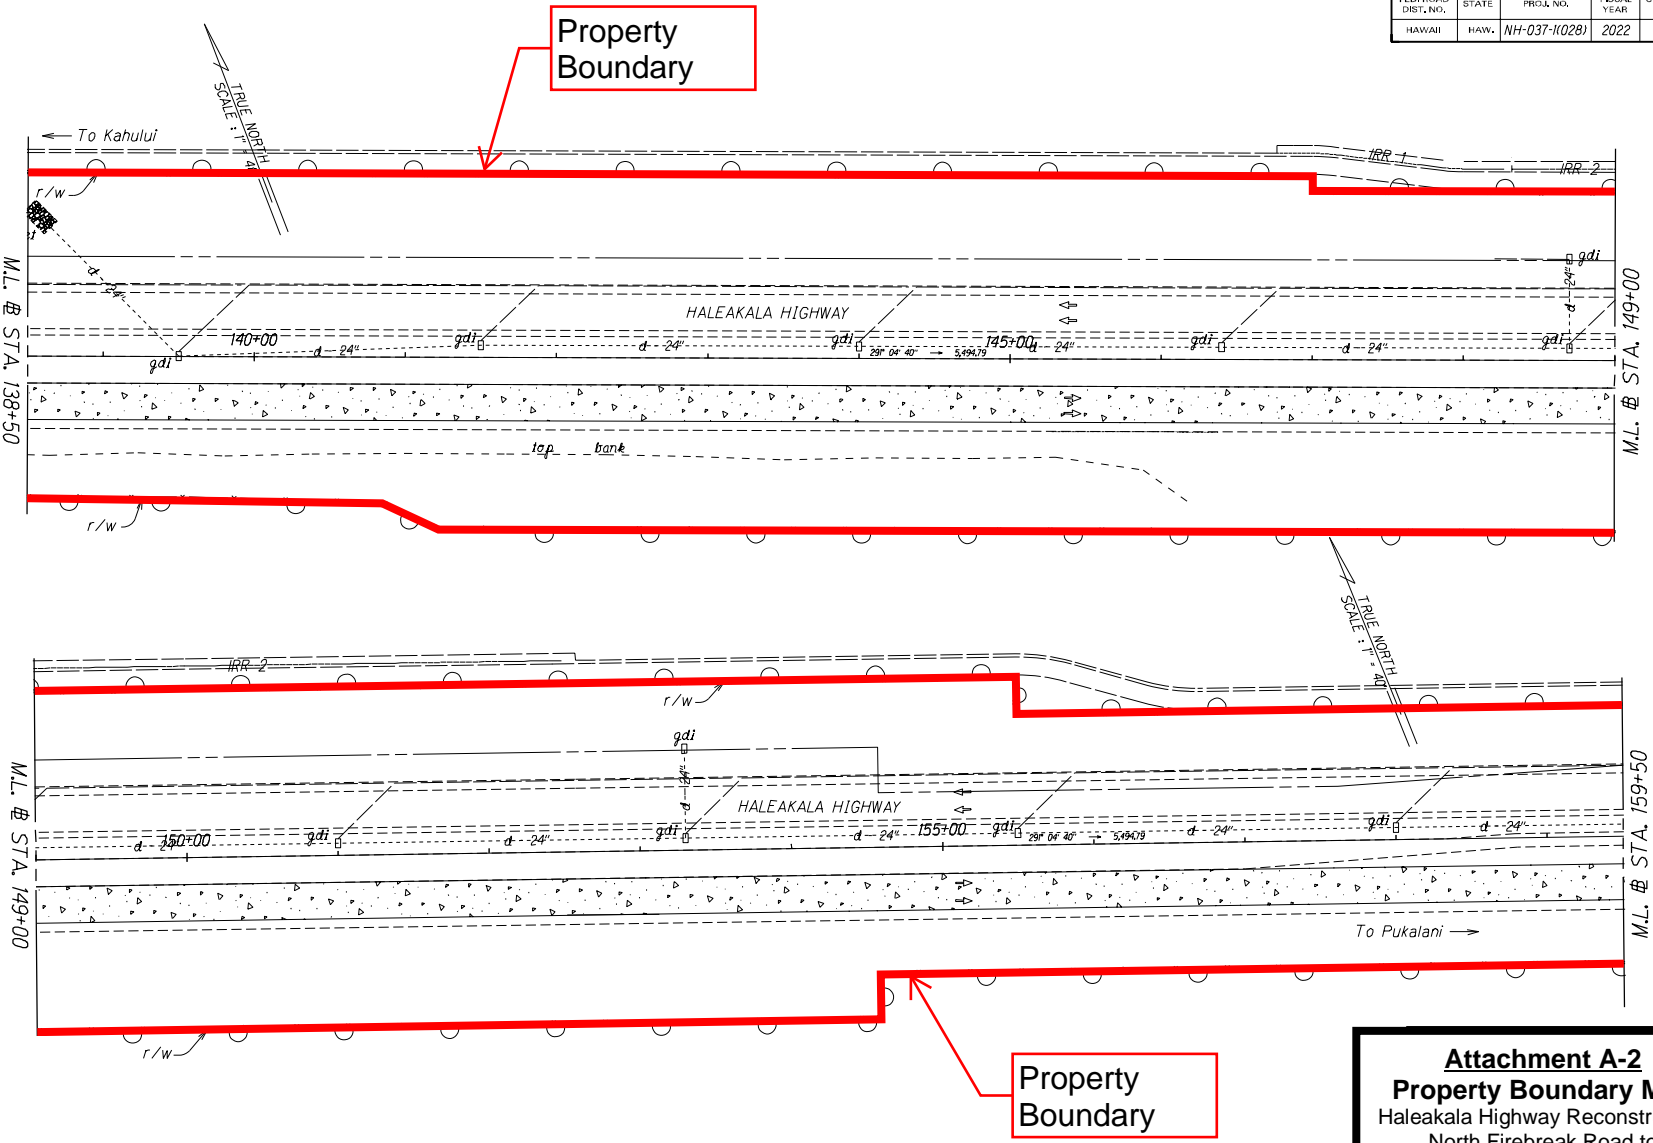

DESIGNED BY	DATE
DRAWN BY	
CHECKED BY	
APPROVED BY	
PROJECT NO.	
SHEET NO.	
TOTAL SHEETS	

Legend

Legal Boundary

Property Boundary

**Attachment A-2**

**Property Boundary Map**

Haleakala Highway Reconstruction


North Firebreak Road to

Old Haleakala Highway

Federal Aid Project No. NH-037-1(028)

FED. ROAD DIST. NO.	STATE	FED. AID PROJ. NO.	FISCAL YEAR	SHEET NO.	TOTAL SHEETS
HAWAII	HAW.	NH-037-1(028)	2022	0	0

DESIGNED BY	DATE
DRAWN BY	
CHECKED BY	
IN CHARGE BY	
APPROVED BY	
NOTED BY	
DATE	

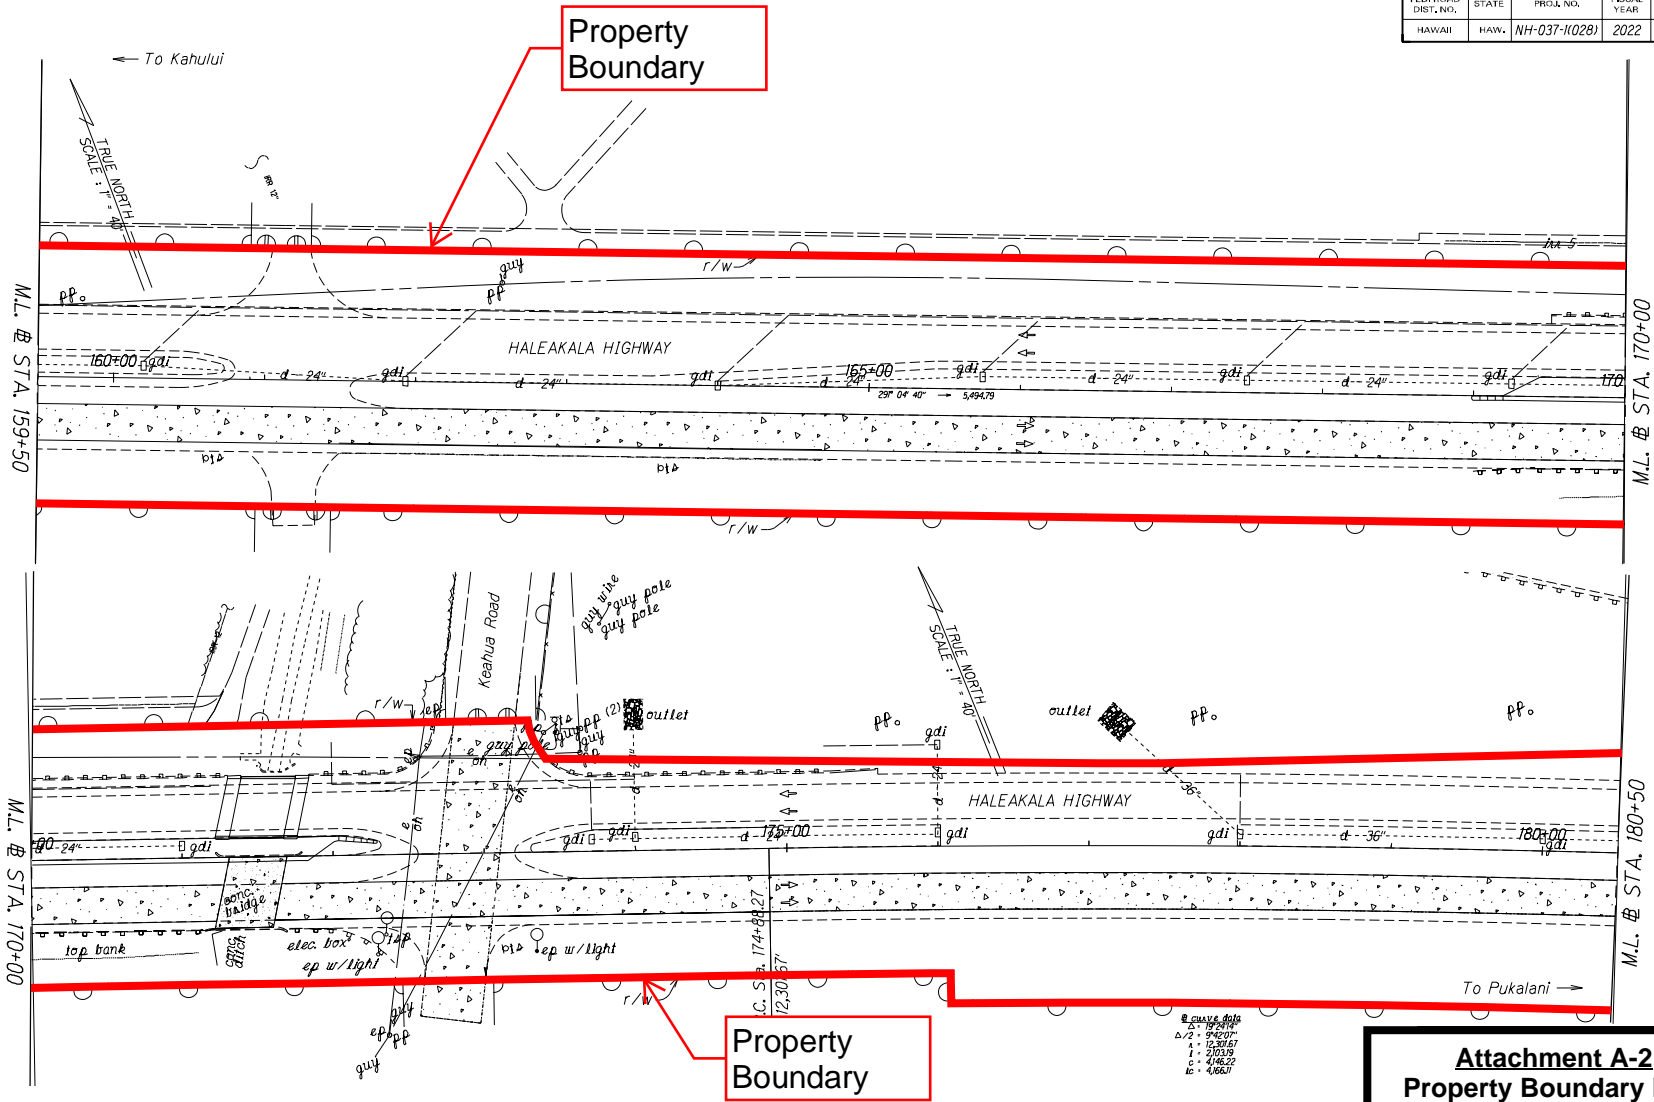

**Legend**

— Legal Boundary

Property Boundary

**Attachment A-2**  
**Property Boundary Map**  
 Haleakala Highway Reconstruction  
 North Firebreak Road to  
 Old Haleakala Highway  
 Federal Aid Project No. NH-037-1(028)

FED. ROAD DIST. NO.	STATE	FED. AID PROJ. NO.	FISCAL YEAR	SHEET NO.	TOTAL SHEETS
HAWAII	HAW.	NH-037-1(028)	2022	0	0

DESIGNED BY	DATE
DRAWN BY	
CHECKED BY	
APPROVED BY	
DATE	



**Legend**


— Legal Boundary

Property Boundary

**Attachment A-2**  
**Property Boundary Map**  
 Haleakala Highway Reconstruction  
 North Firebreak Road to  
 Old Haleakala Highway  
 Federal Aid Project No. NH-037-1(028)



FED. ROAD DIST. NO.	STATE	FED. AID PROJ. NO.	FISCAL YEAR	SHEET NO.	TOTAL SHEETS
HAWAII	HAW.	NH-037-1(028)	2022	0	0

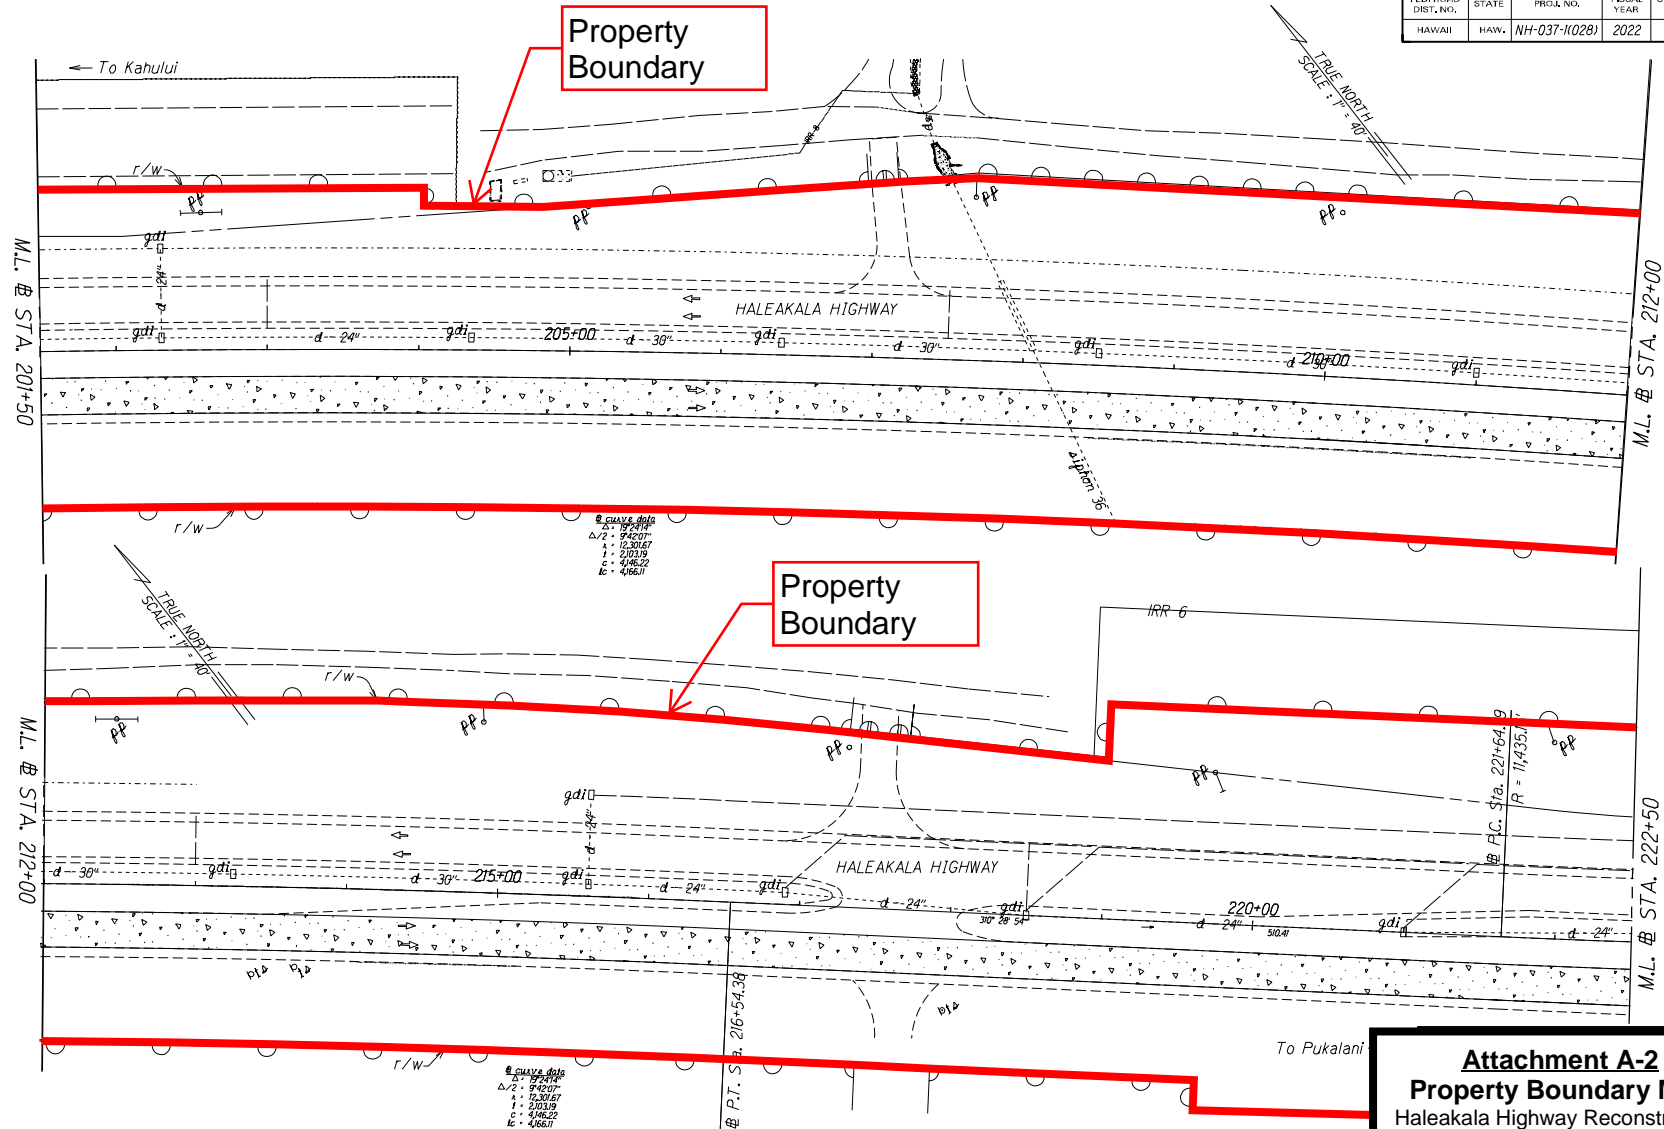


**Legend**

— Legal Boundary

**Attachment A-2**  
**Property Boundary Map**  
 Haleakala Highway Reconstruction  
 North Firebreak Road to  
 Old Haleakala Highway  
 Federal Aid Project No. NH-037-1(028)

FED. ROAD DIST. NO.	STATE	FED. AID PROJ. NO.	FISCAL YEAR	SHEET NO.	TOTAL SHEETS
HAWAII	HAW.	NH-037-1(028)	2022	0	0

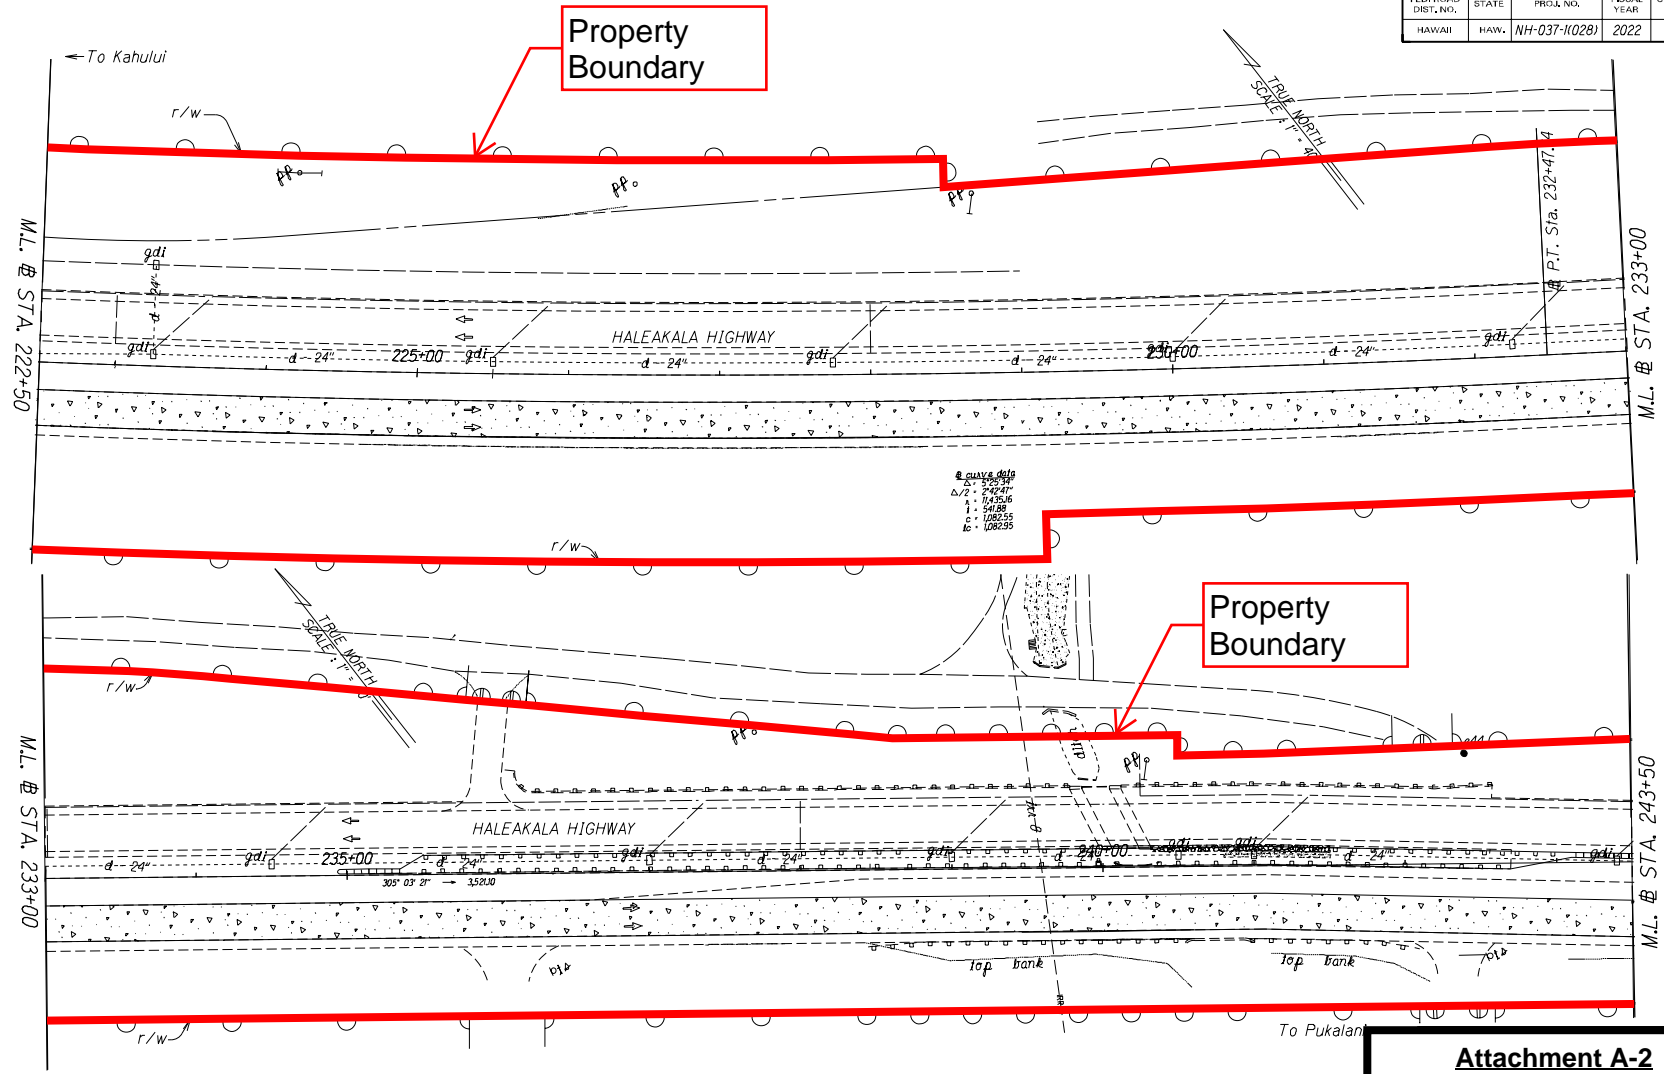

@ QUAYE 2016  
 Δ = 5'25.34'  
 Δ/2 = 2'42.67'  
 A = 11435.6  
 I = 541.86  
 C = 128255  
 to = 128255


**Legend**

— Legal Boundary

**Attachment A-2**  
**Property Boundary Map**  
 Haleakala Highway Reconstruction  
 North Firebreak Road to  
 Old Haleakala Highway  
 Federal Aid Project No. NH-037-1(028)

DESIGNED BY	DATE
DRAWN BY	
CHECKED BY	
APPROVED BY	
NOTED BY	
CONSTRUCTED BY	

FED. ROAD DIST. NO.	STATE	FED. AID PROJ. NO.	FISCAL YEAR	SHEET NO.	TOTAL SHEETS
HAWAII	HAW.	NH-037-1(028)	2022	0	0

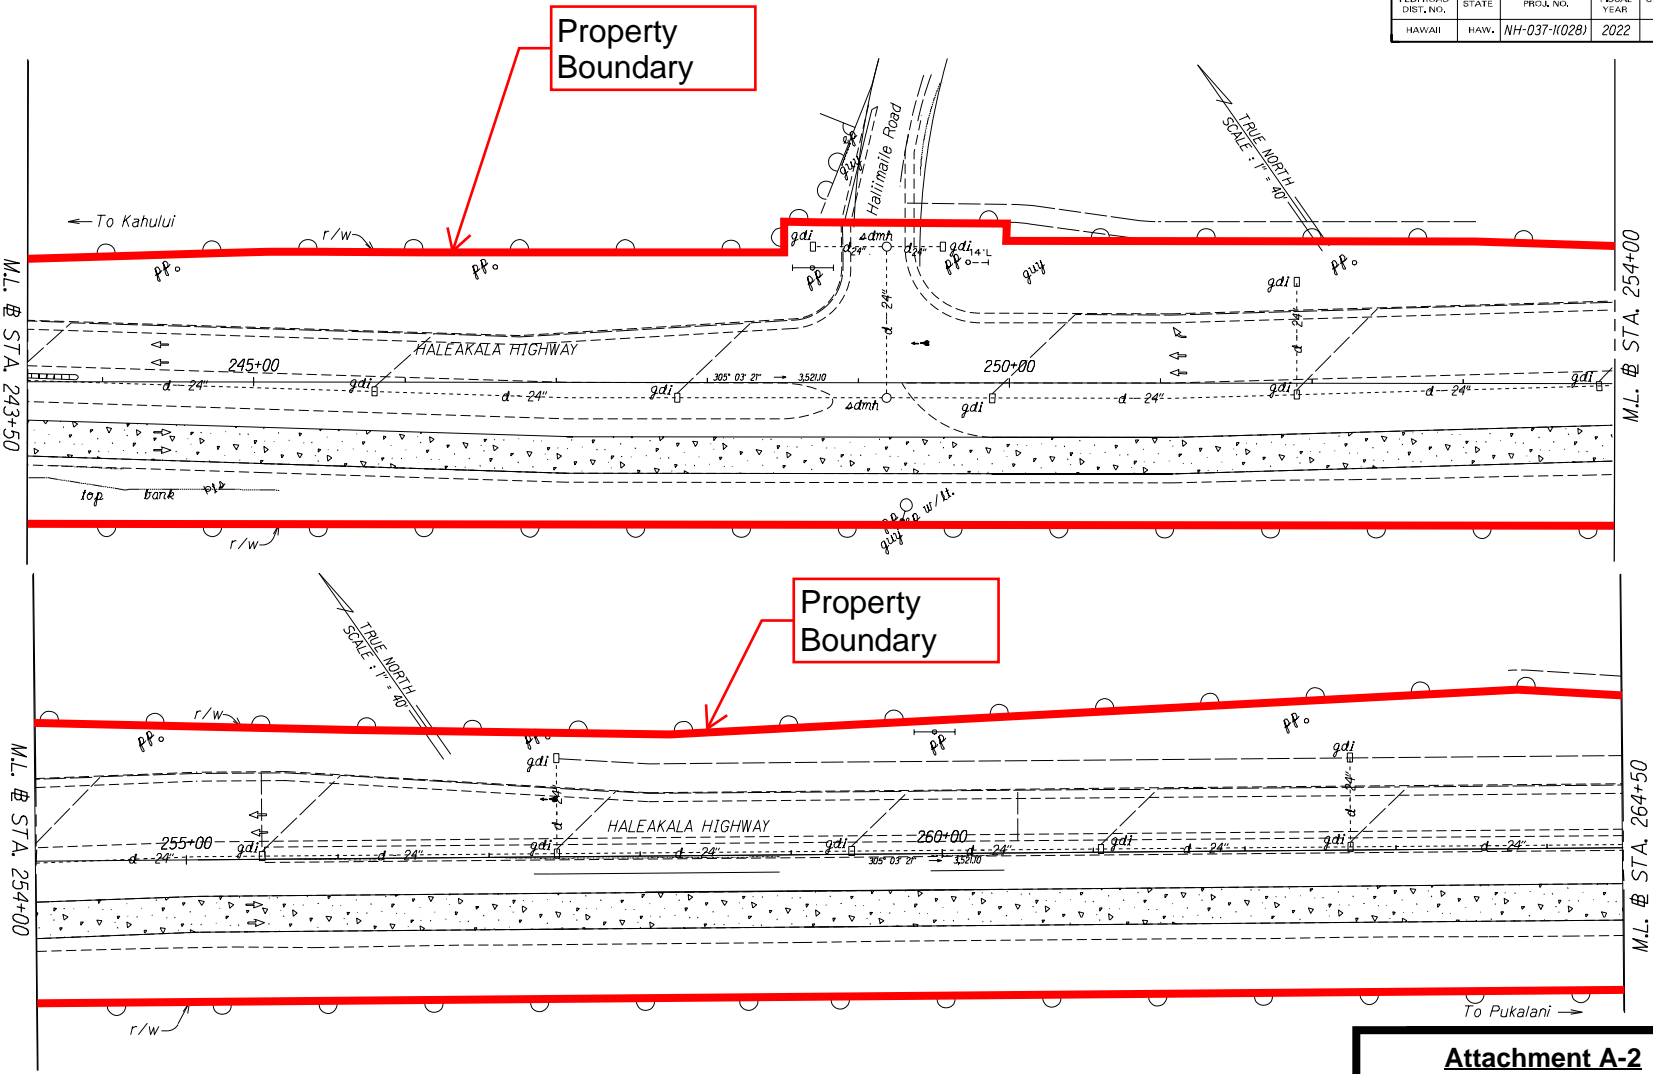

DESIGNED BY	DATE
DRAWN BY	
CHECKED BY	
APPROVED BY	
NOTED BY	
CONSTRUCTED BY	

Legend

Legal Boundary

**Attachment A-2**

**Property Boundary Map**


Haleakala Highway Reconstruction

North Firebreak Road to

Old Haleakala Highway

Federal Aid Project No. NH-037-1(028)

FED. ROAD DIST. NO.	STATE	FED. AID PROJ. NO.	FISCAL YEAR	SHEET NO.	TOTAL SHEETS
HAWAII	HAW.	NH-037-1(028)	2022	0	0

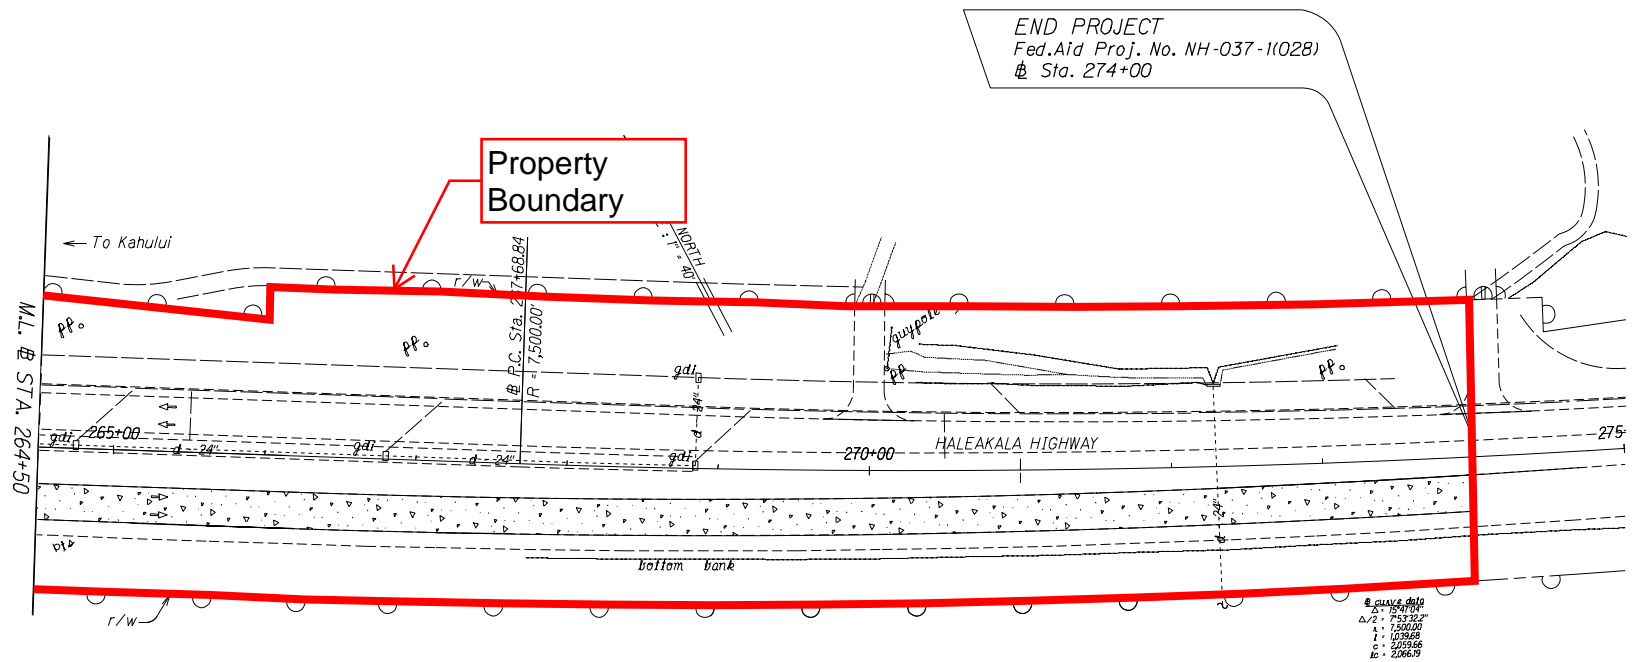

DESIGNED BY	DATE
DRAWN BY	
CHECKED BY	
APPROVED BY	
NOTED BY	
CONVERTED BY	
DATE	

Legend

Legal Boundary

**Attachment A-2**

**Property Boundary Map**

Haleakala Highway Reconstruction

North Firebreak Road to

Old Haleakala Highway

Federal Aid Project No. NH-037-1(028)