

Note:


Contractor to install appropriate BMPs at the staging areas as required.

TYPICAL SECTIONS PERMITTED AREA
NOT TO SCALE

Attachment A-6

Staging Area Details

Haleakala Highway Reconstruction
North Firebreak Road to Old Haleakala Highway
Federal Aid Project No. NH-037-1(028)

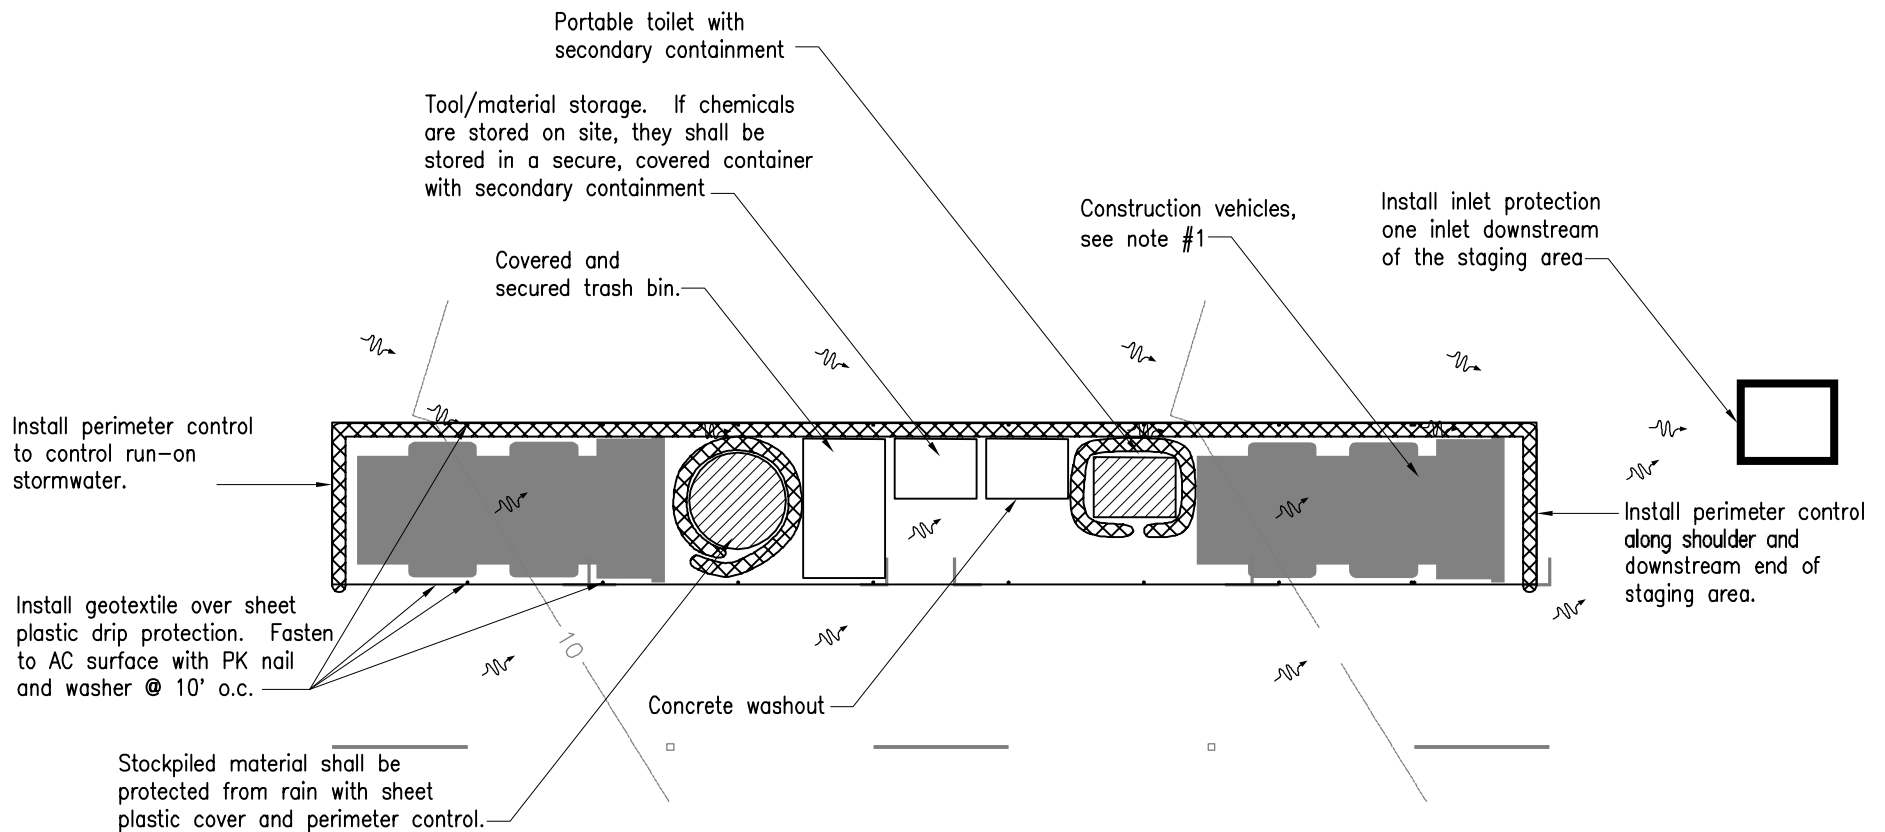


Notes:

1. All potential leak points from construction equipment shall have drip protection installed or vehicle must be parked entirely within geotextile/sheet plastic staging area boundaries.
2. Remove/install perimeter control to allow construction vehicles to drive on/off the staging area.
3. Size and number of staging areas to be determined by contractor's means and methods.

ON STREET STAGING AREA
NTS

Attachment A-6
Staging Area Details
Haleakala Highway Reconstruction
North Firebreak Road to Old Haleakala Highway
Federal Aid Project No. NH-037-1(028)

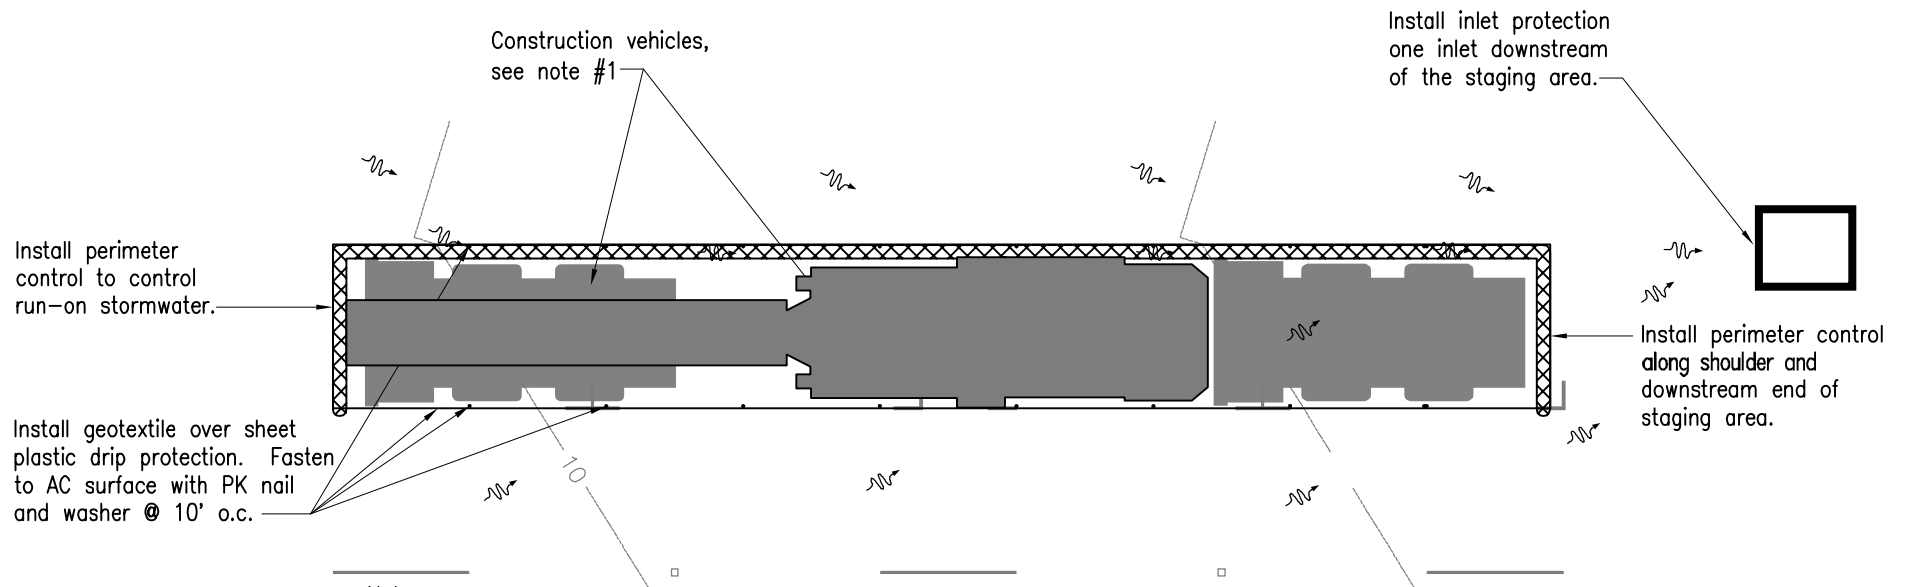

Notes:

1. All potential leak points from construction equipment shall have drip protection installed or vehicle must be parked entirely within geotextile/sheet plastic staging area boundaries.
2. Remove/install perimeter control to allow construction vehicles to drive on/off the staging area.
3. Size and number of staging areas to be determined by contractor's means and methods.

ON STREET STAGING AREA FOR CONSTRUCTION VEHICLES

NTS

Attachment A-6
Staging Area Details
Haleakala Highway Reconstruction
North Firebreak Road to Old Haleakala Highway
Federal Aid Project No. NH-037-1(028)