




FED. ROAD DIST. NO.	STATE	FED.AID PROJ. NO.	FISCAL YEAR	SHEET NO.	TOTAL SHEETS
HAWAII	HAW.	NH-037-1(028)	2022	8	42

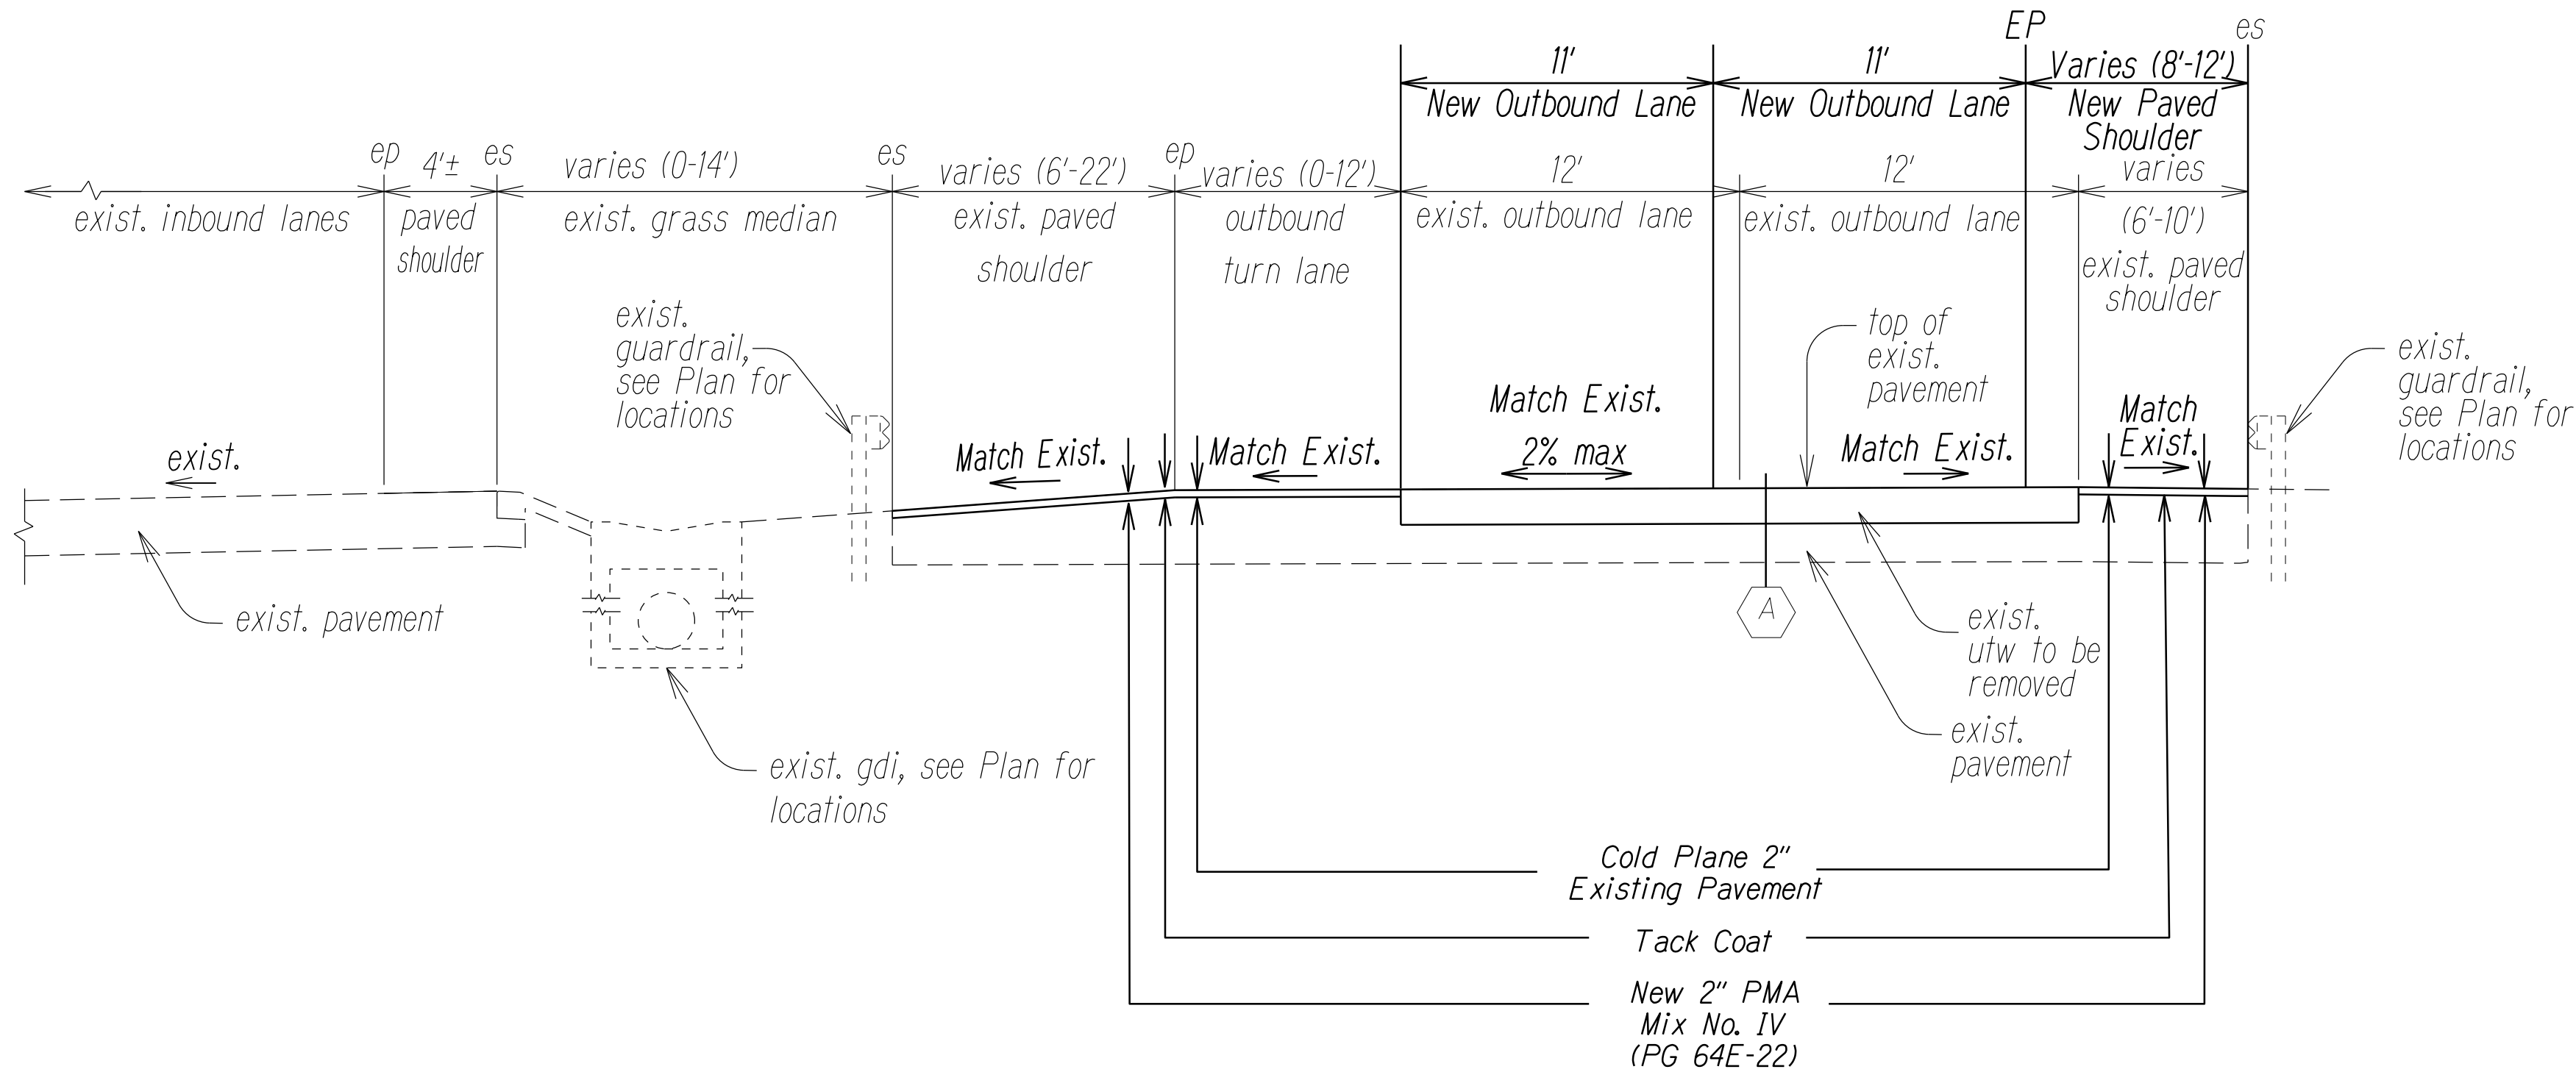

TYPICAL SECTION WITH GRASS MEDIAN
Not to Scale

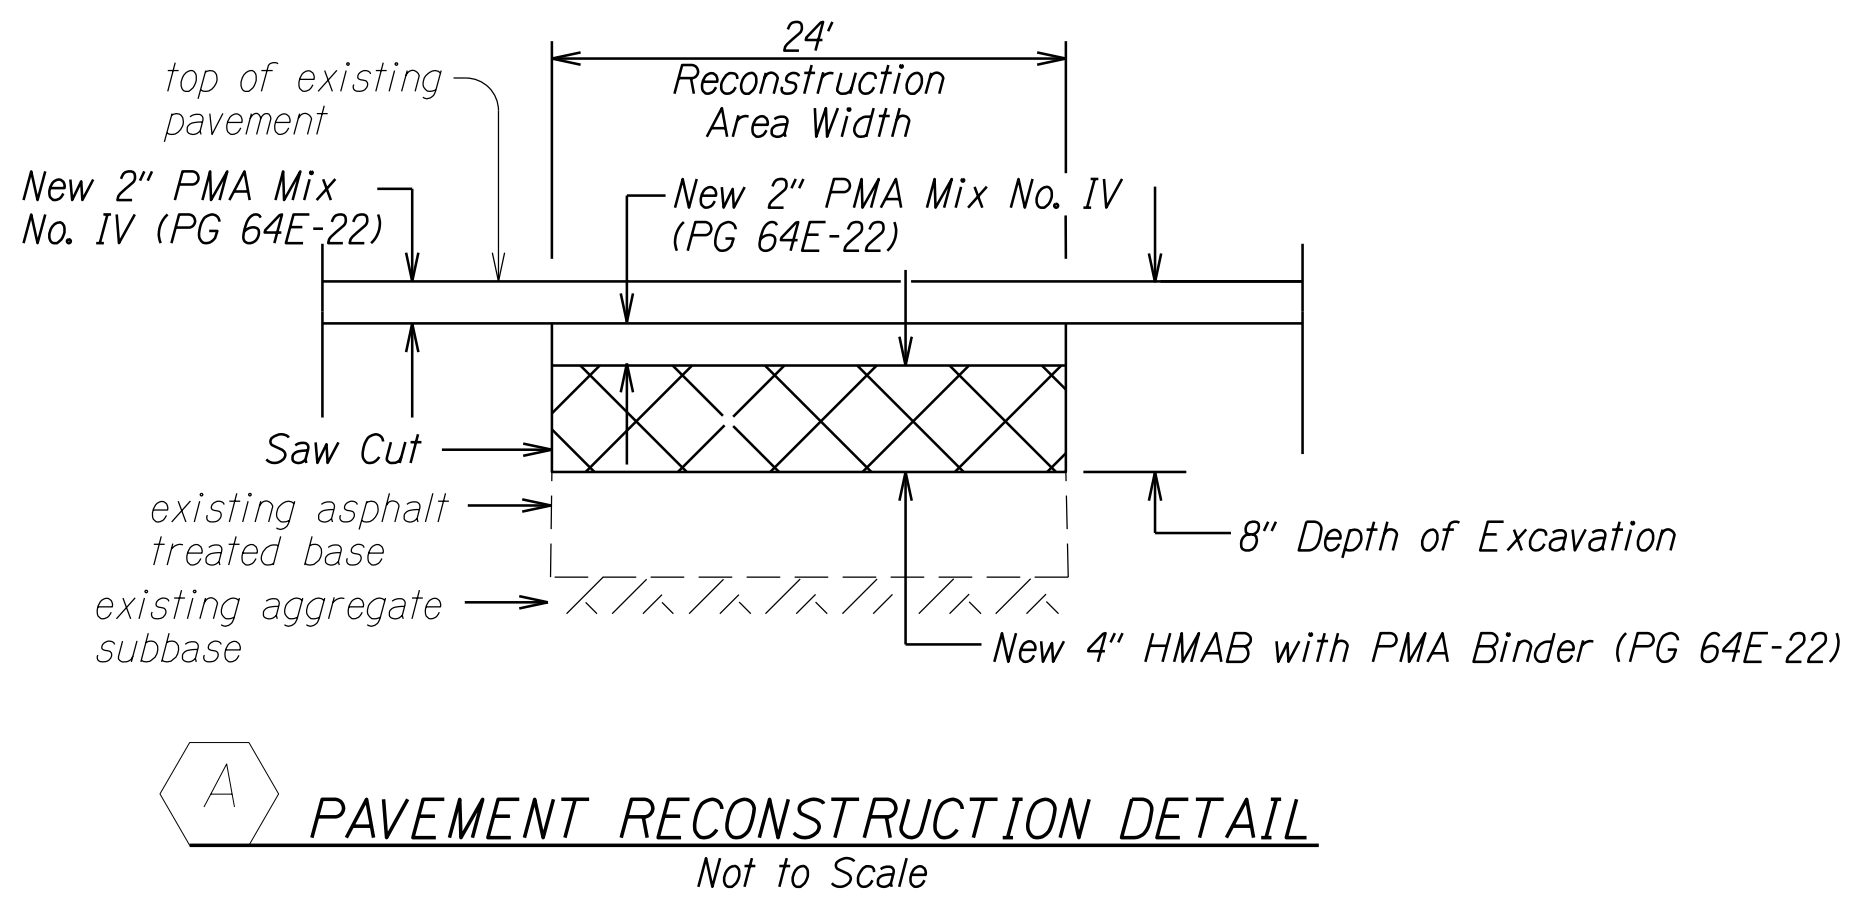


PAVEMENT RECONSTRUCTION DETAIL
Not to Scale

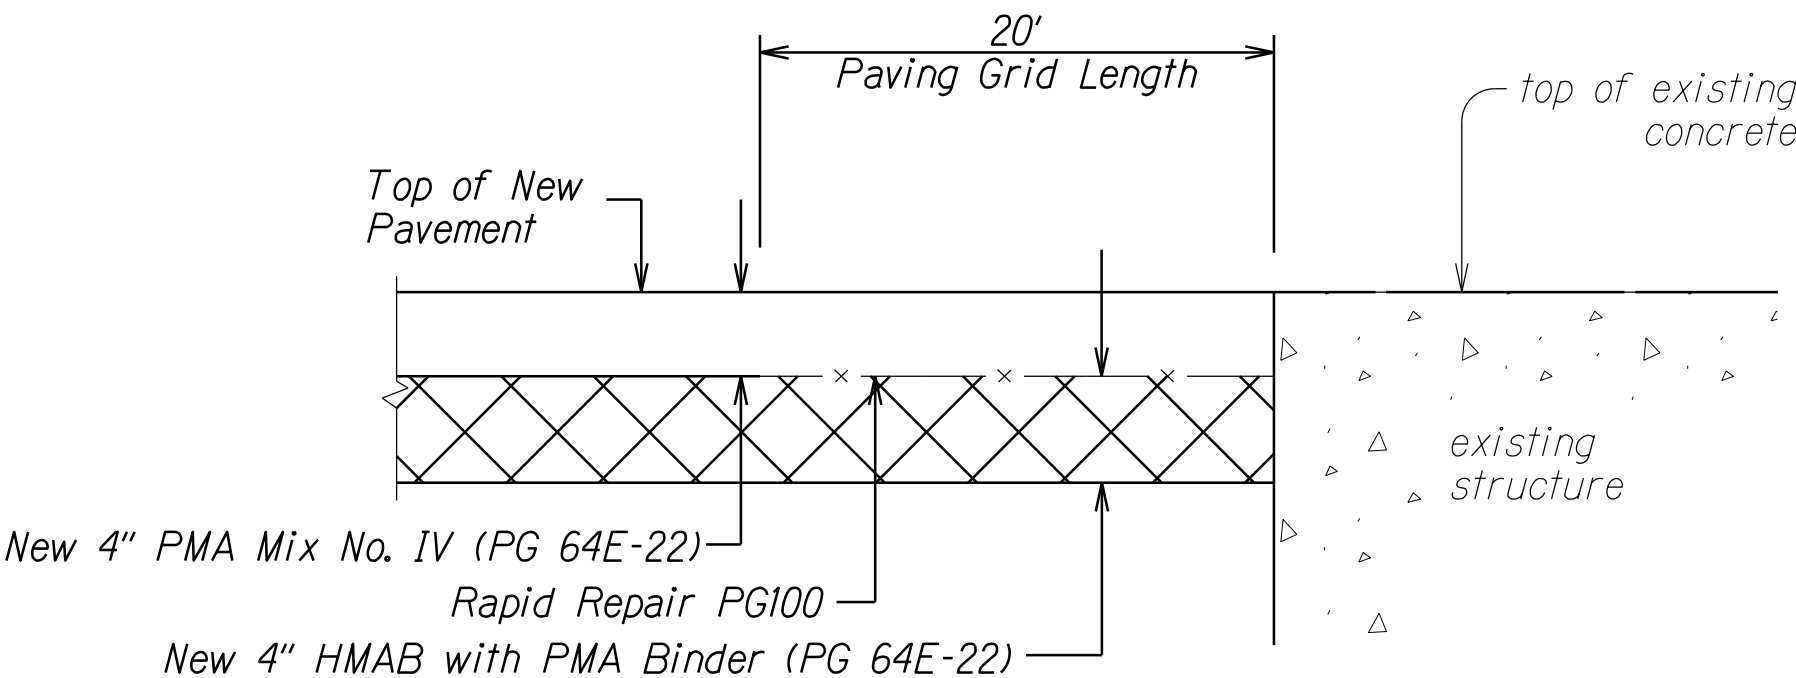

TYPICAL DETAIL AT STRUCTURE
Not to Scale

- NOTES:
- There are several bridges that have asphalt paving and UTW paving over it. If the concrete for the bridge deck is encountered just beneath the UTW, place Rapid Repair PG100 prior to placement of the PMA Mix IV. This material should be used over the bridge and 20 feet laterally beyond the bridge abutment.

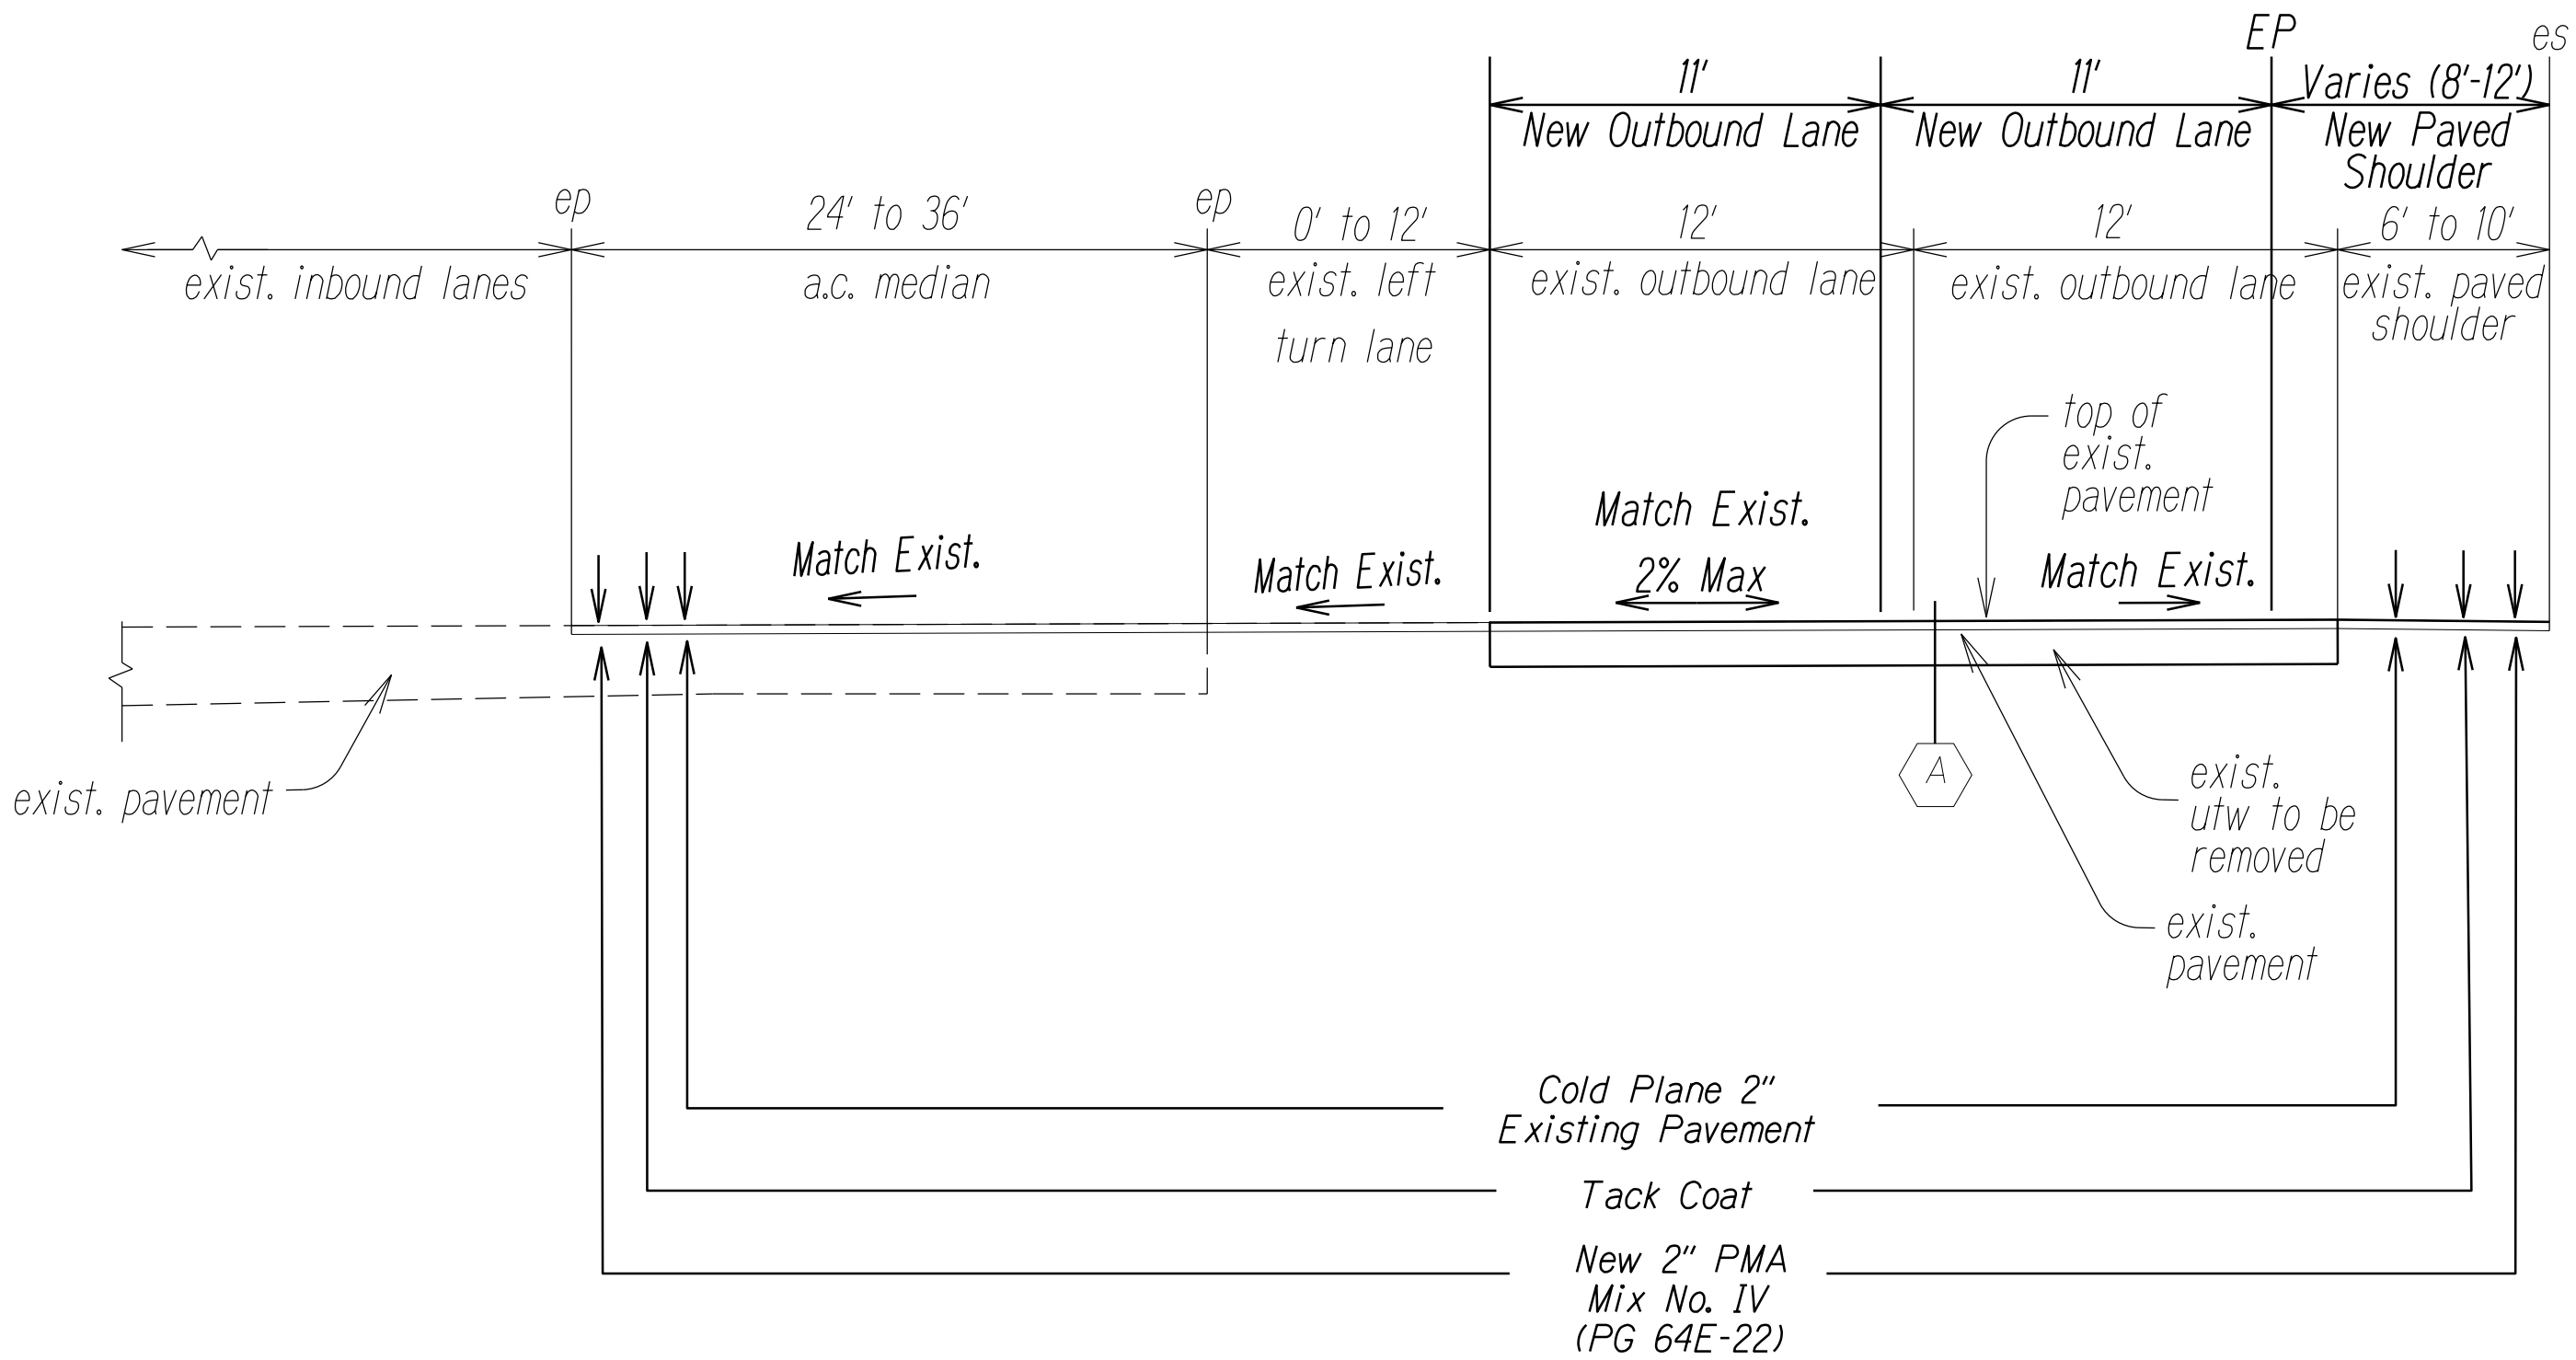

TYPICAL SECTION WITH A.C. MEDIAN
Not to Scale

ORIGINAL PLAN	SURVEY PLOTTED BY	DATE
	DRAWN BY	
	DESIGNED BY	
	CHECKED BY	
NOTE BOOK	No.	

STATE OF HAWAII
DEPARTMENT OF TRANSPORTATION
HIGHWAYS DIVISION

TYPICAL ROADWAY SECTIONS
HALEAKALA HIGHWAY RECONSTRUCTION
NORTH FIREBREAK ROAD TO
OLD HALEAKALA HIGHWAY
FEDERAL AID PROJECT NO. NH-037-1(028)

Scale: Not to Scale Date: June, 2022

SHEET No. 1 OF 1 SHEETS