


DIST. NO.	STATE	PROJ. NO.	FISCAL YEAR	SHEET NO.	TOTAL SHEETS
HAWAII	HAW.	37C-02-23	2024	20	115

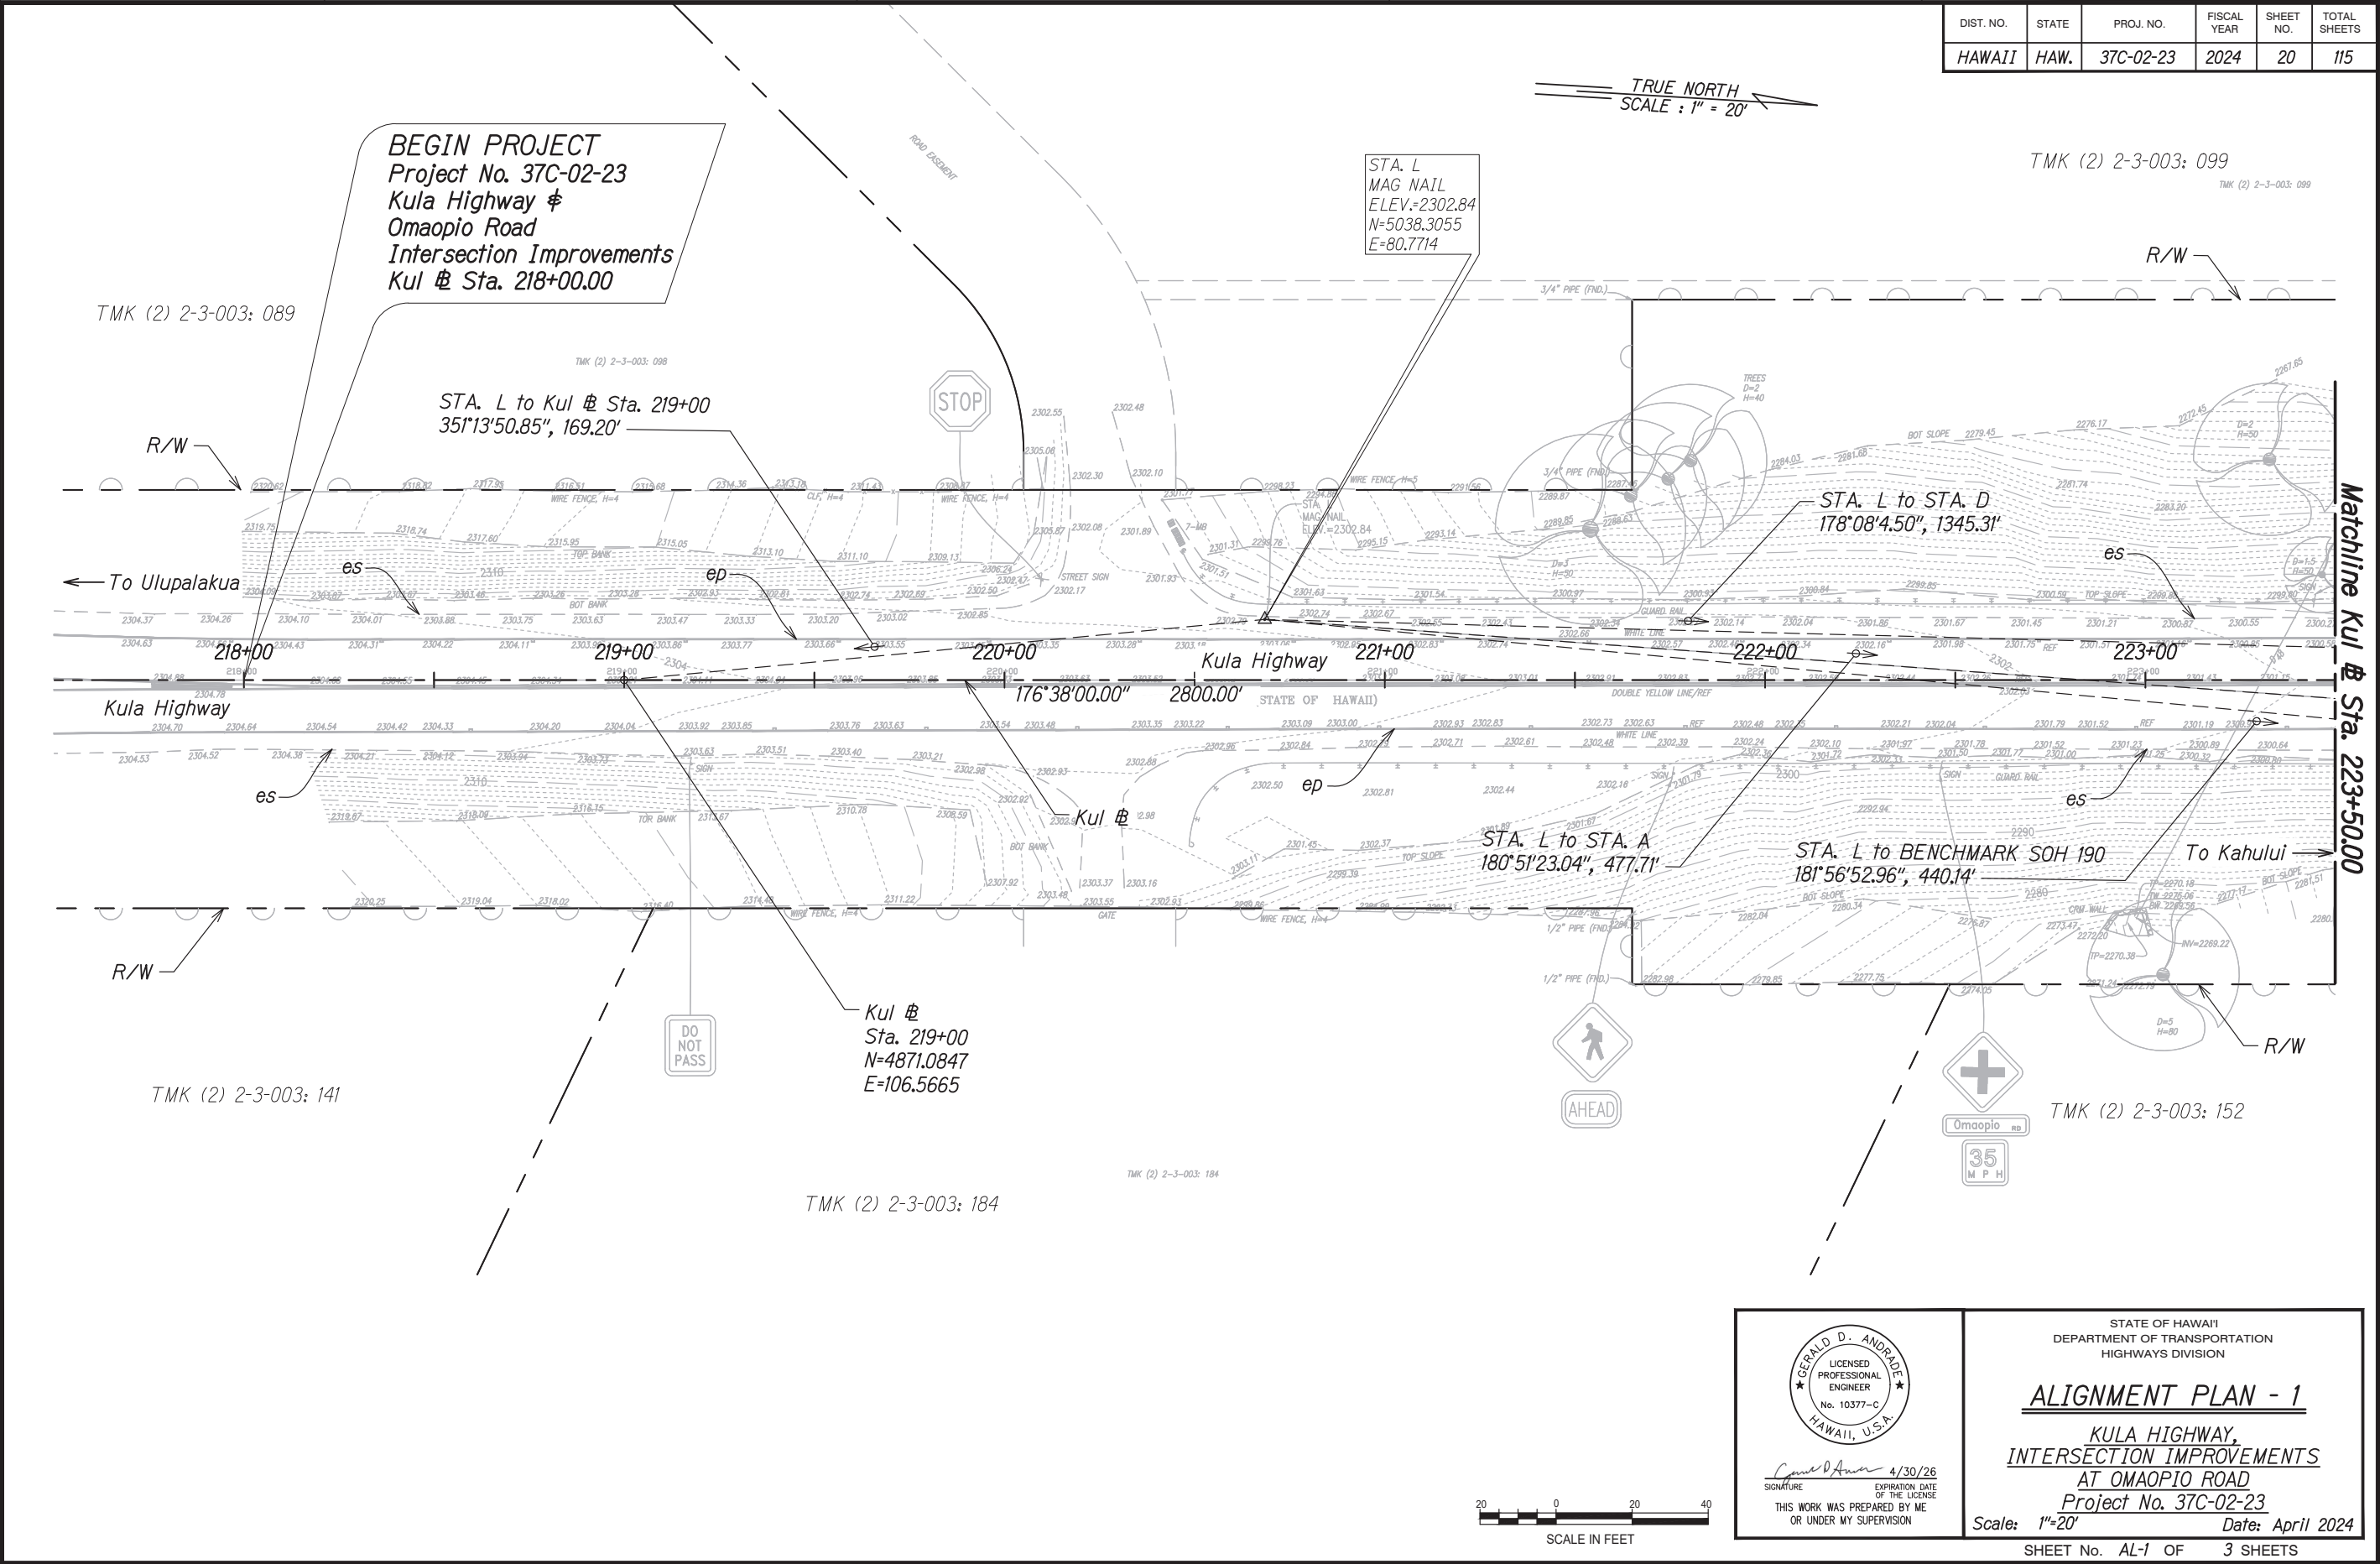

ORIGINAL PLAN	DATE
DRAWN BY	
CHECKED BY	
NOTED BY	
QUANTITIES BY	
CHECKED BY	
No.	

GERALD D. ANDRADE

LICENSED PROFESSIONAL ENGINEER

No. 10377-C

HAWAII, U.S.A.

Signature

4/30/26

EXPIRATION DATE OF THE LICENSE

THIS WORK WAS PREPARED BY ME OR UNDER MY SUPERVISION

STATE OF HAWAII

DEPARTMENT OF TRANSPORTATION

HIGHWAYS DIVISION

ALIGNMENT PLAN - 1

KULA HIGHWAY,

INTERSECTION IMPROVEMENTS

AT OMAPIO ROAD

Project No. 37C-02-23

Scale: 1"=20'

Date: April 2024

SHEET No. AL-1 OF 3 SHEETS

