
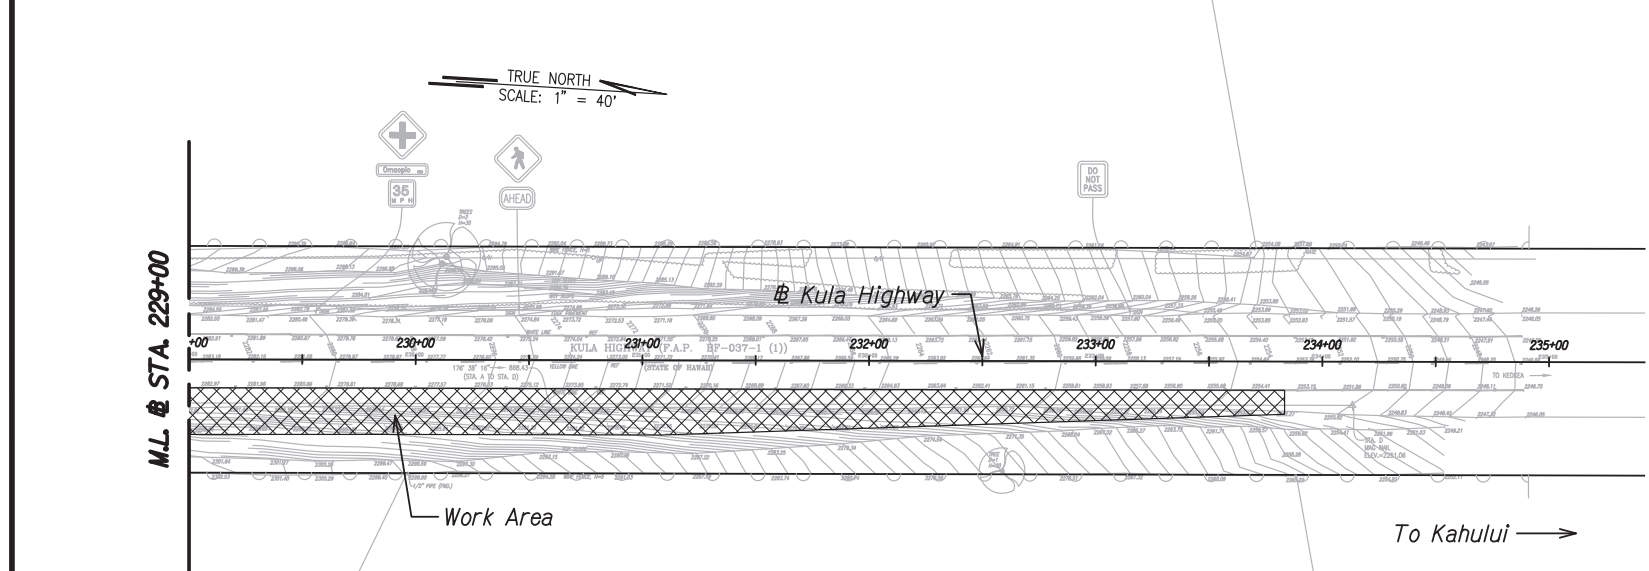
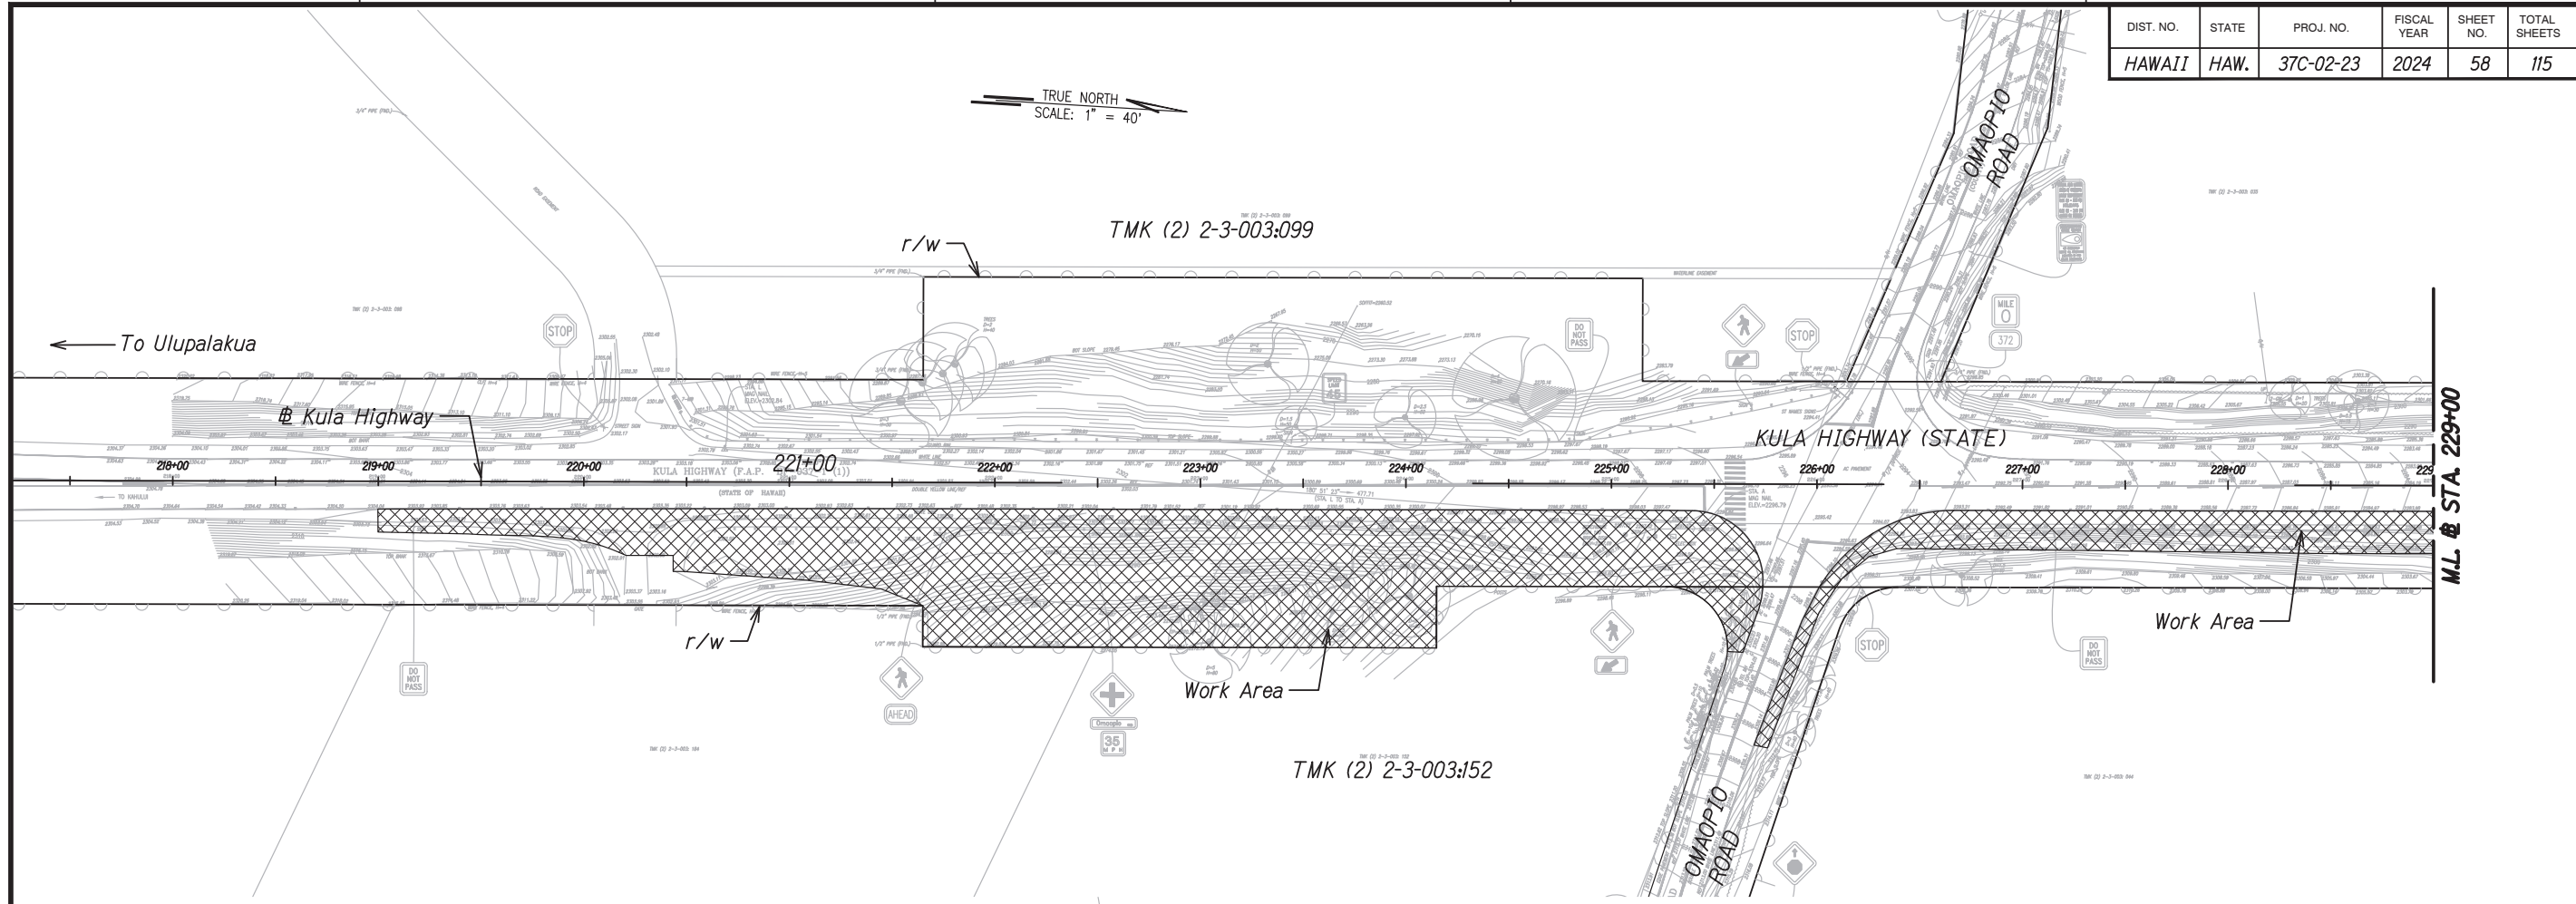



DIST. NO.	STATE	PROJ. NO.	FISCAL YEAR	SHEET NO.	TOTAL SHEETS
HAWAII	HAW.	37C-02-23	2024	58	115

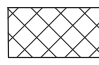

**LEGEND:**  
 Work Area

- Phase 1 Major Activities - Northbound Shoulder*
1. Embankment widening.
  2. Retaining wall construction.
  3. Roadway Lighting System Installation.
  4. Traffic Signal System Installation.

DATE	_____
STUDY PLANNED BY	_____
DRAWN BY	_____
TRACED BY	_____
QUANTITIES BY	_____
CHECKED BY	_____
ORIGINAL PLAN	_____
NOTE BOOK	_____
No.	_____

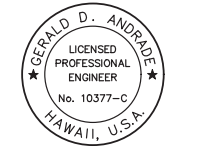

Signature: *Gerald D. Andrade*  
 4/30/26  
 EXPIRATION DATE OF THE LICENSE



STATE OF HAWAII  
 DEPARTMENT OF TRANSPORTATION  
 HIGHWAYS DIVISION

**CONSTRUCTION PHASING PLAN 1**

**KULA HIGHWAY,  
 INTERSECTION IMPROVEMENTS  
 AT OMAOPIO ROAD**

Project No. 37C-02-23  
 Scale: 1"=40'      Date: April 2024

DIST. NO.	STATE	PROJ. NO.	FISCAL YEAR	SHEET NO.	TOTAL SHEETS
HAWAII	HAW.	37C-02-23	2024	59	115

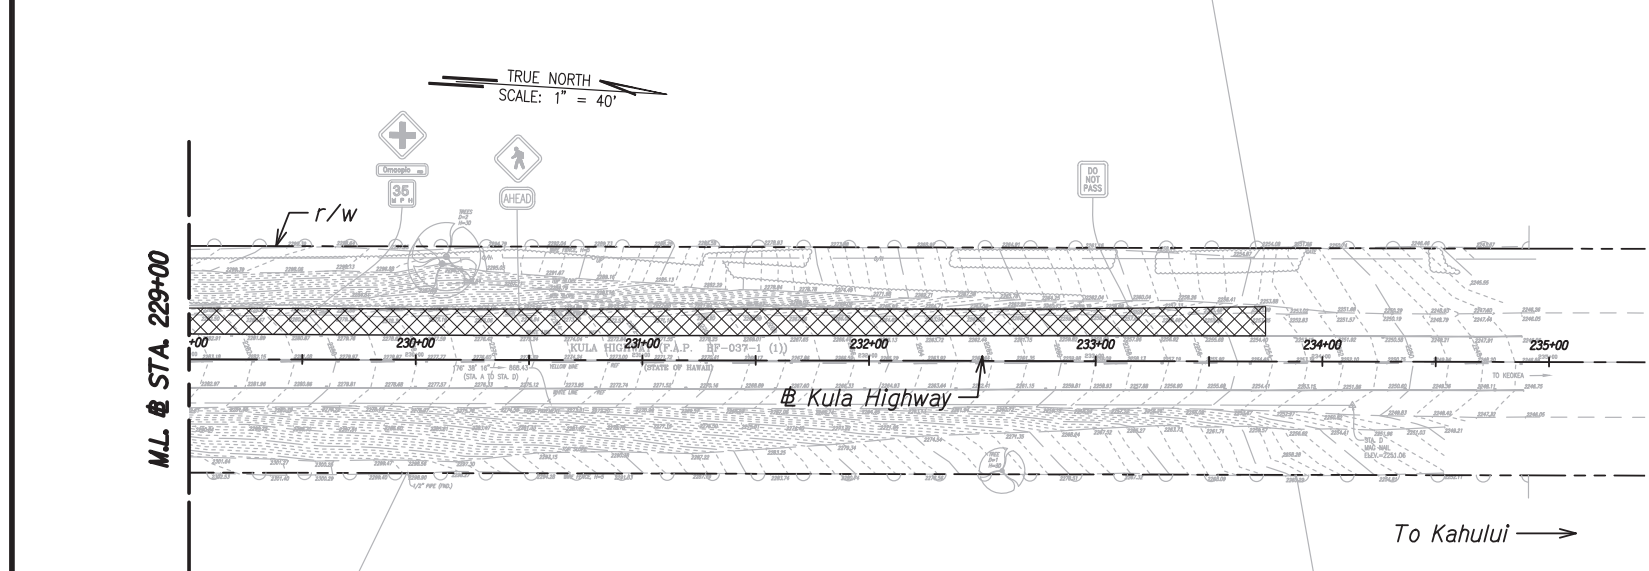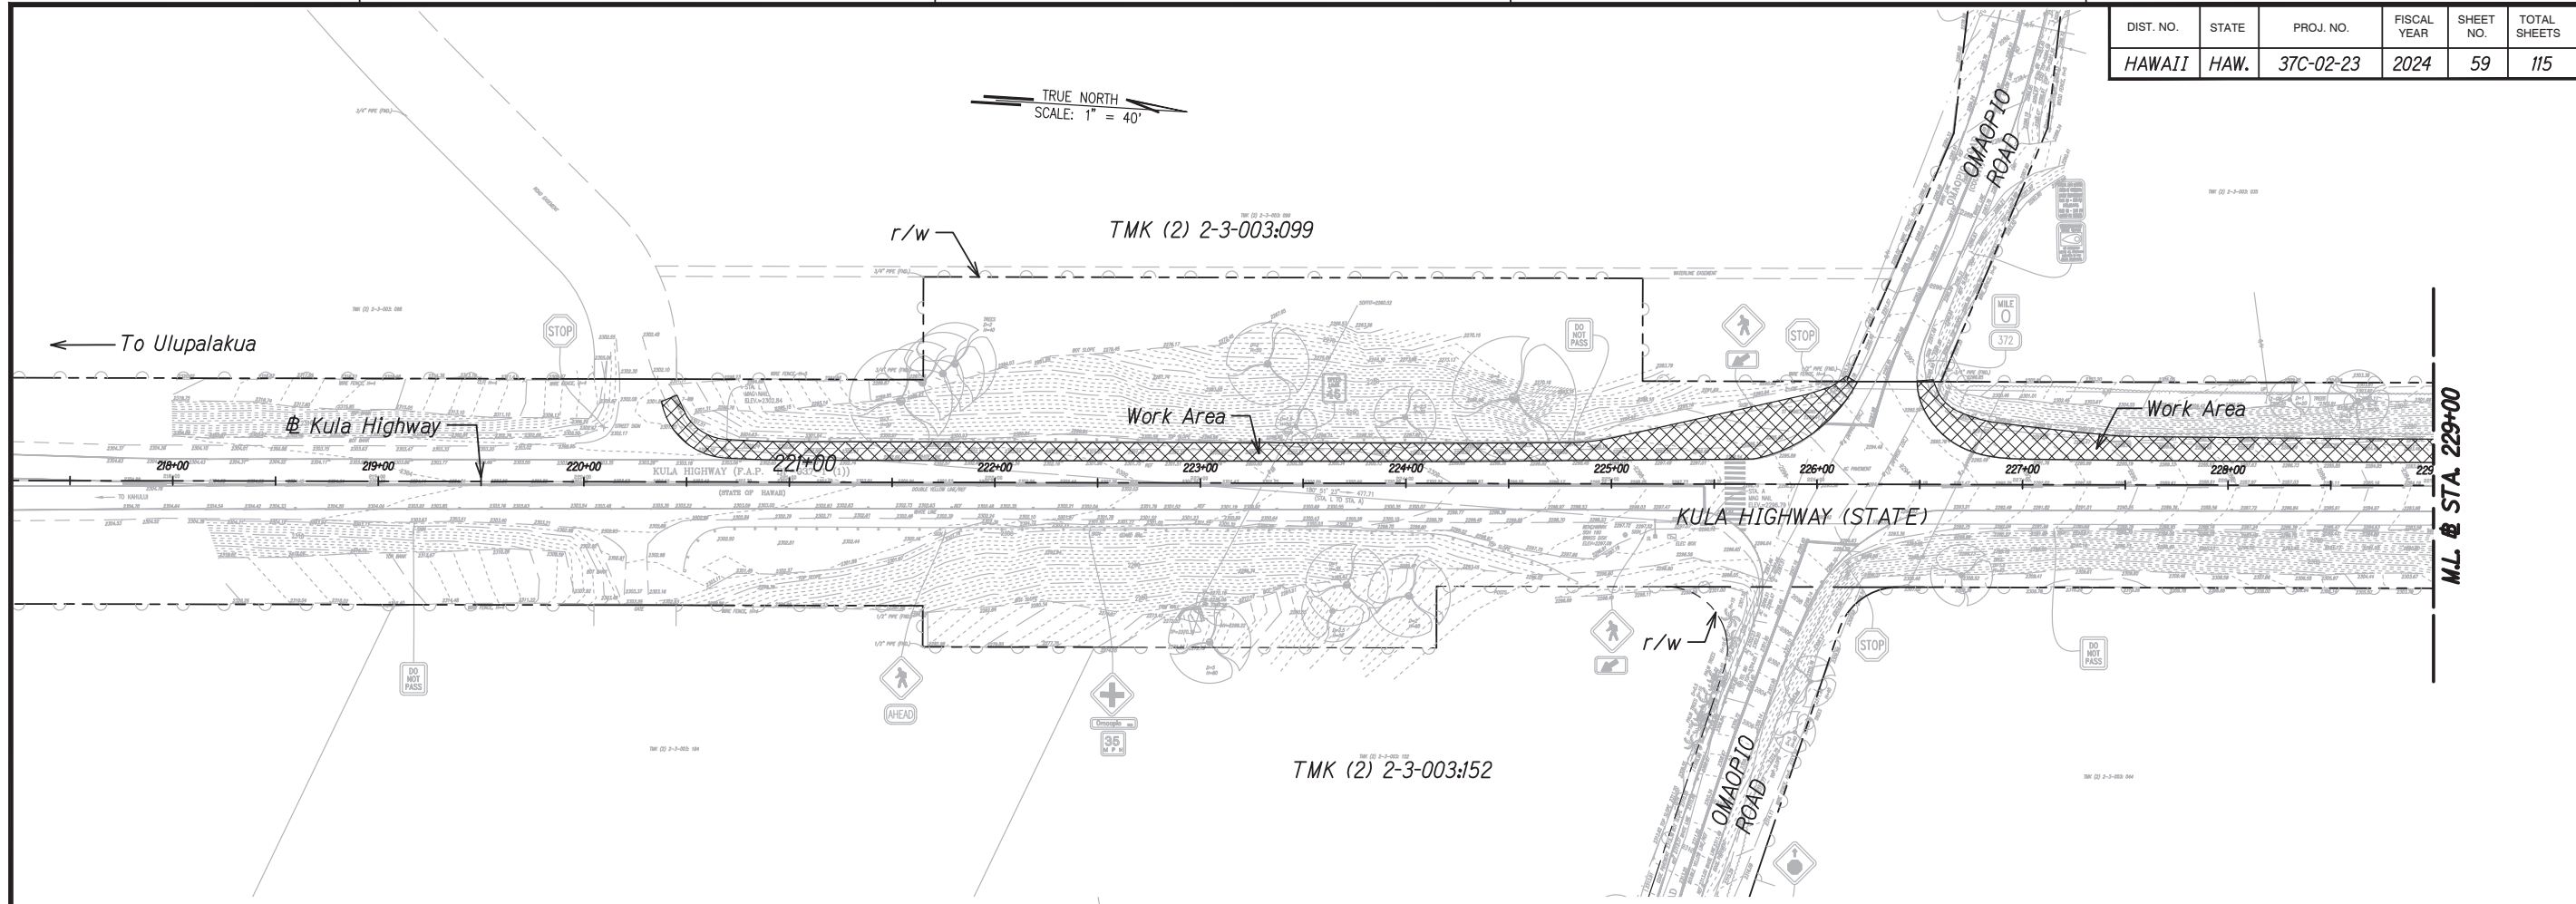


**LEGEND:**

 Work Area

- Phase 2 Major Activities - Southbound Shoulder
1. Guardrail replacement.
  2. Traffic Signal System Installation.

DATE	_____
STUDY PLANNED BY	_____
DRAWN BY	_____
TRACED BY	_____
QUANTITIES BY	_____
CHECKED BY	_____
ORIGINAL PLAN	_____
NOTE BOOK	_____
No.	_____

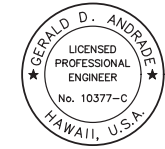  
 LICENSED PROFESSIONAL ENGINEER  
 No. 10377-C  
 HAWAII, U.S.A.



Signature: *Gerald D. Andrade*  
 Date: 4/30/26  
 THIS WORK WAS PREPARED BY ME OR UNDER MY SUPERVISION

STATE OF HAWAII  
 DEPARTMENT OF TRANSPORTATION  
 HIGHWAYS DIVISION

**CONSTRUCTION PHASING PLAN 2**  
**KULA HIGHWAY,**  
**INTERSECTION IMPROVEMENTS**  
**AT OMAOPIO ROAD**  
 Project No. 37C-02-23  
 Scale: 1"=40'      Date: April 2024



DIST. NO.	STATE	PROJ. NO.	FISCAL YEAR	SHEET NO.	TOTAL SHEETS
HAWAII	HAW.	37C-02-23	2024	60	115

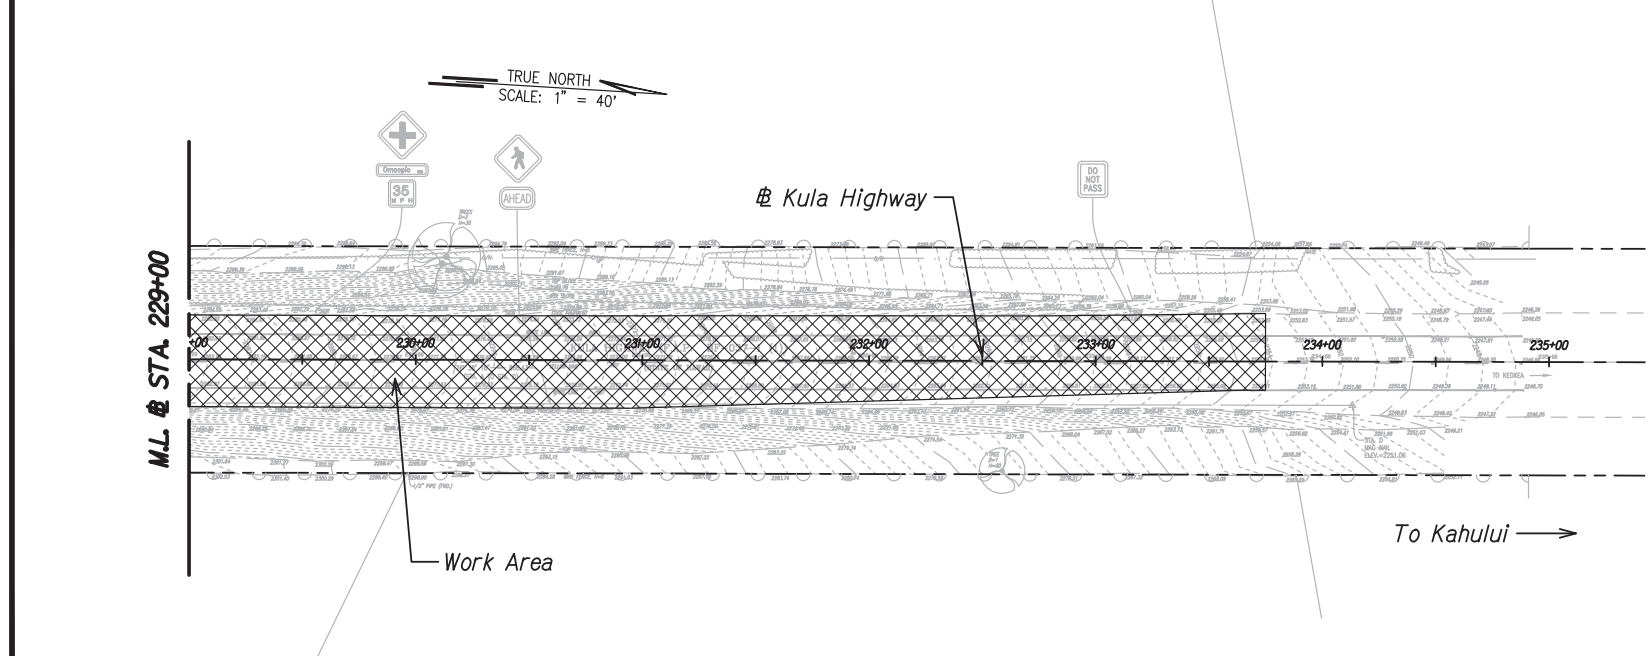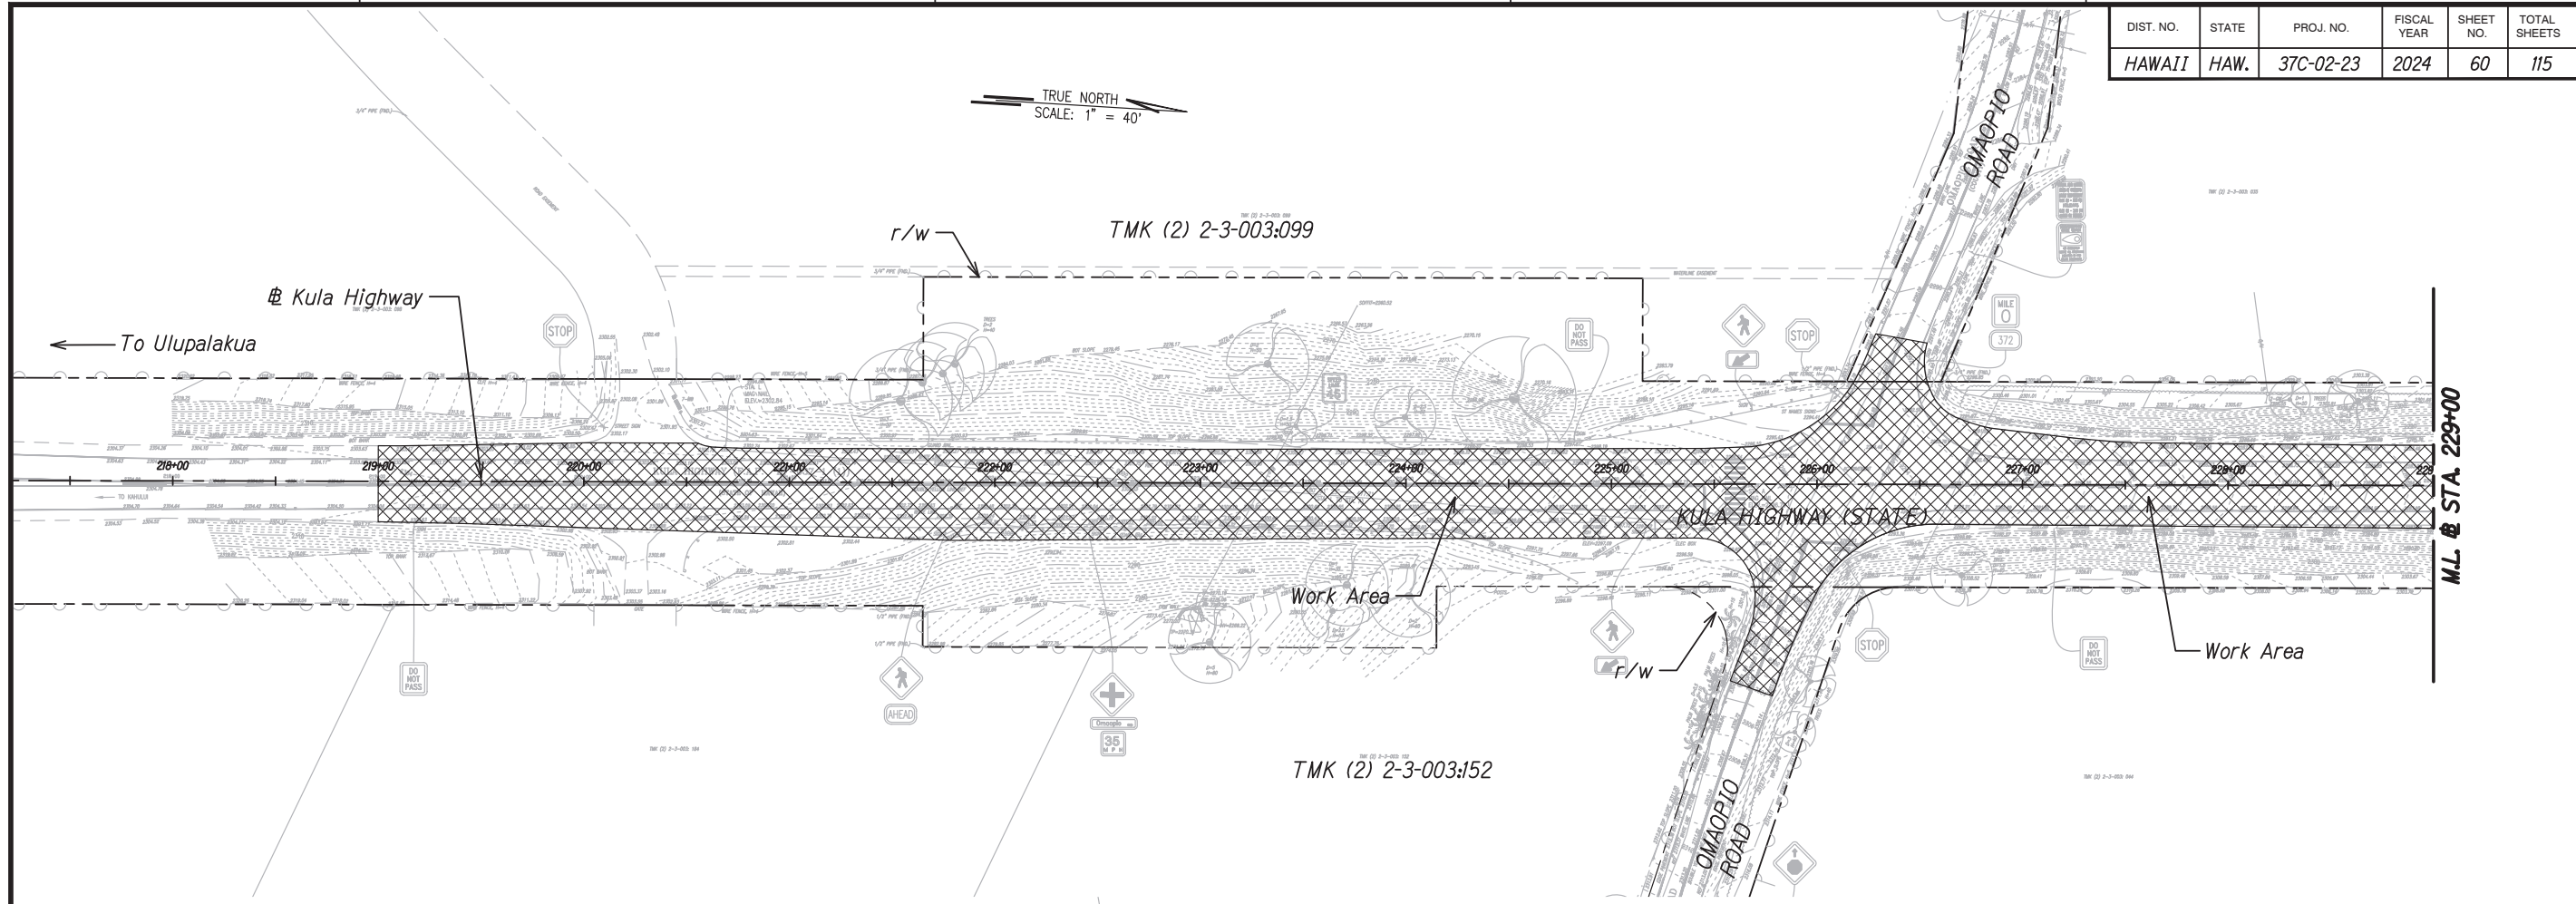


**LEGEND:**

 Work Area

- Phase 3 Major Activities
- Roadway resurfacing.
  - Roadway striping installation.

DATE	_____
DESIGNED BY	_____
DRAWN BY	_____
CHECKED BY	_____
APPROVED BY	_____
DATE	_____
DESIGNED BY	_____
DRAWN BY	_____
CHECKED BY	_____
APPROVED BY	_____

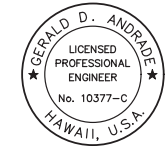  
 LICENSED PROFESSIONAL ENGINEER  
 No. 10377-C  
 HAWAII, U.S.A.

Signature: *Gerald D. Andrade*  
 Date: 4/30/26  
 THIS WORK WAS PREPARED BY ME OR UNDER MY SUPERVISION

STATE OF HAWAII  
 DEPARTMENT OF TRANSPORTATION  
 HIGHWAYS DIVISION  
**CONSTRUCTION PHASING PLAN 3**  
**KULA HIGHWAY,  
 INTERSECTION IMPROVEMENTS  
 AT OMAPIO ROAD**  
 Project No. 37C-02-23  
 Scale: 1"=40' Date: April 2024