
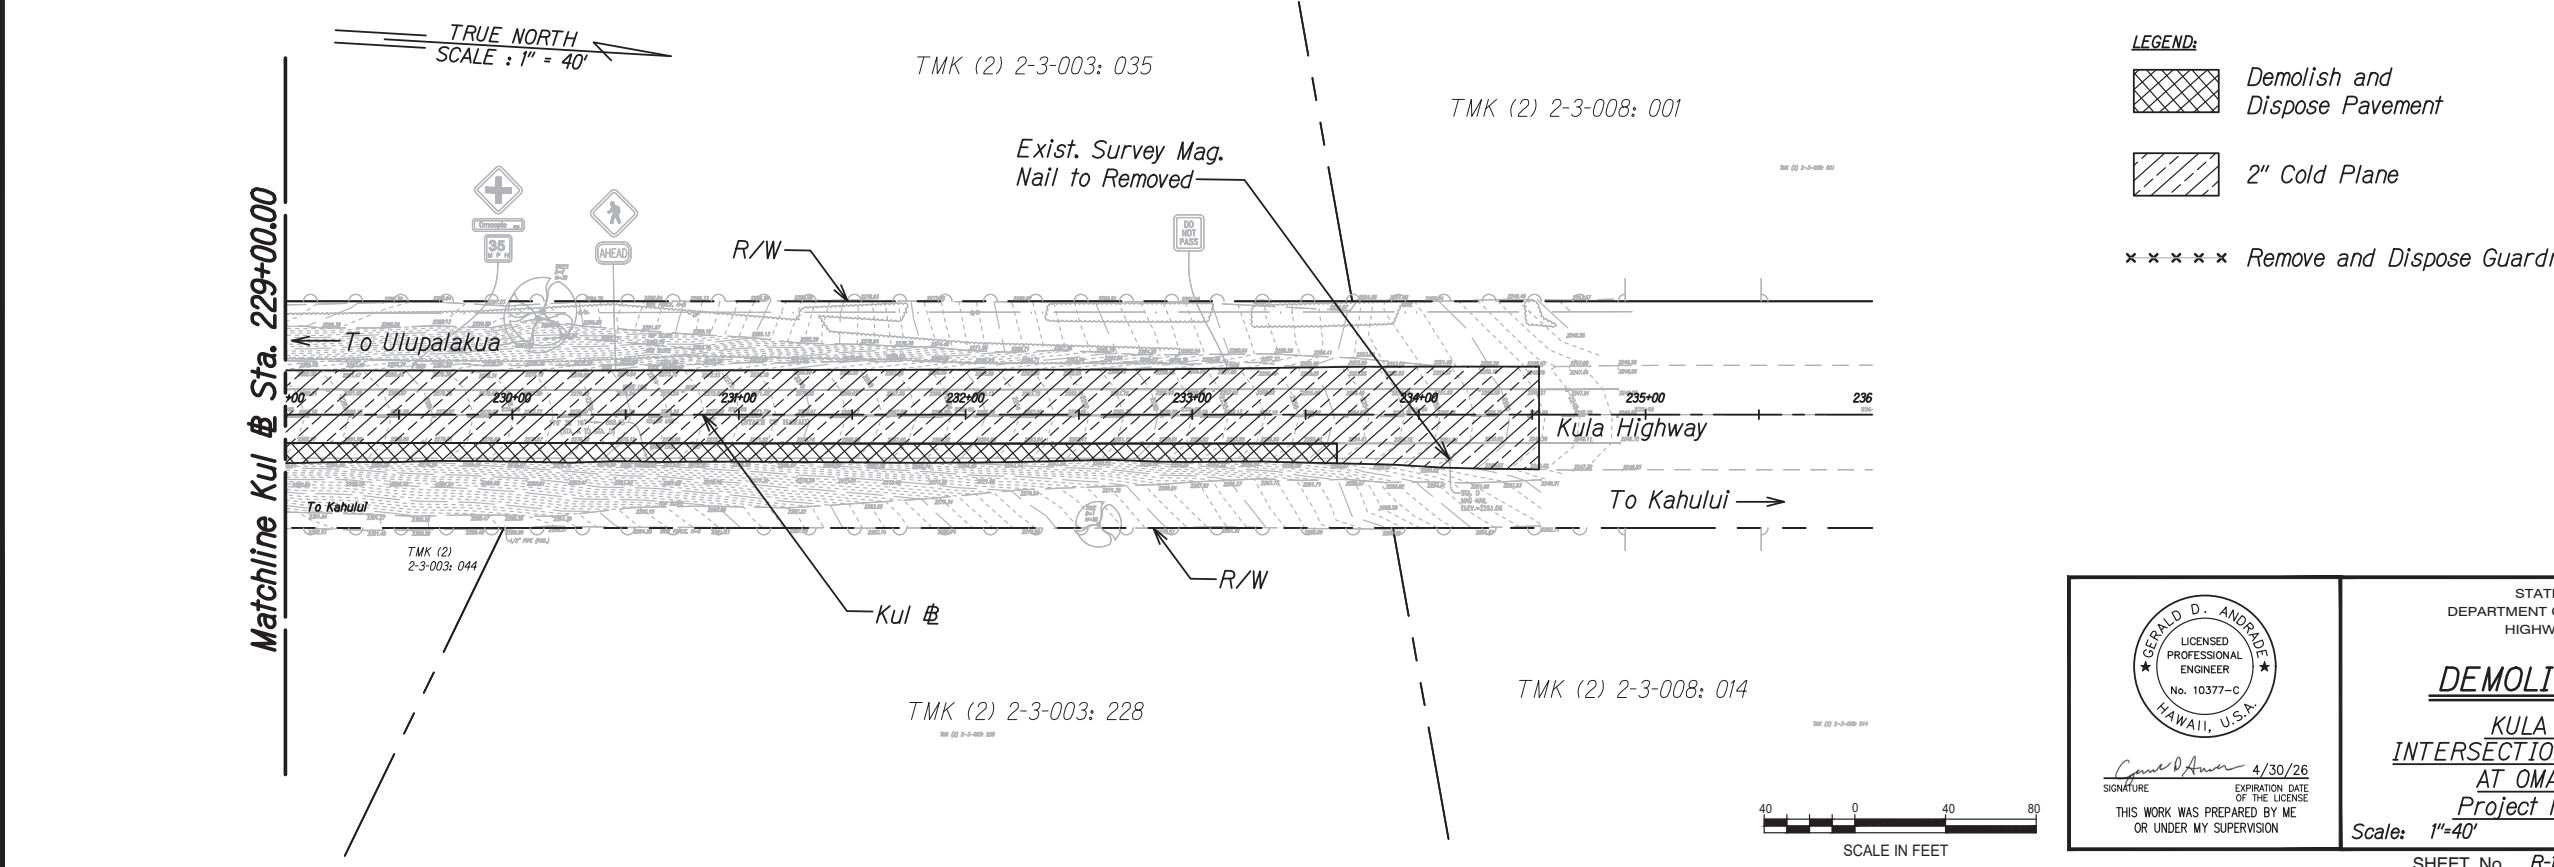


DIST. NO.	STATE	PROJ. NO.	FISCAL YEAR	SHEET NO.	TOTAL SHEETS
HAWAII	HAW.	37C-02-23	2024	23	115

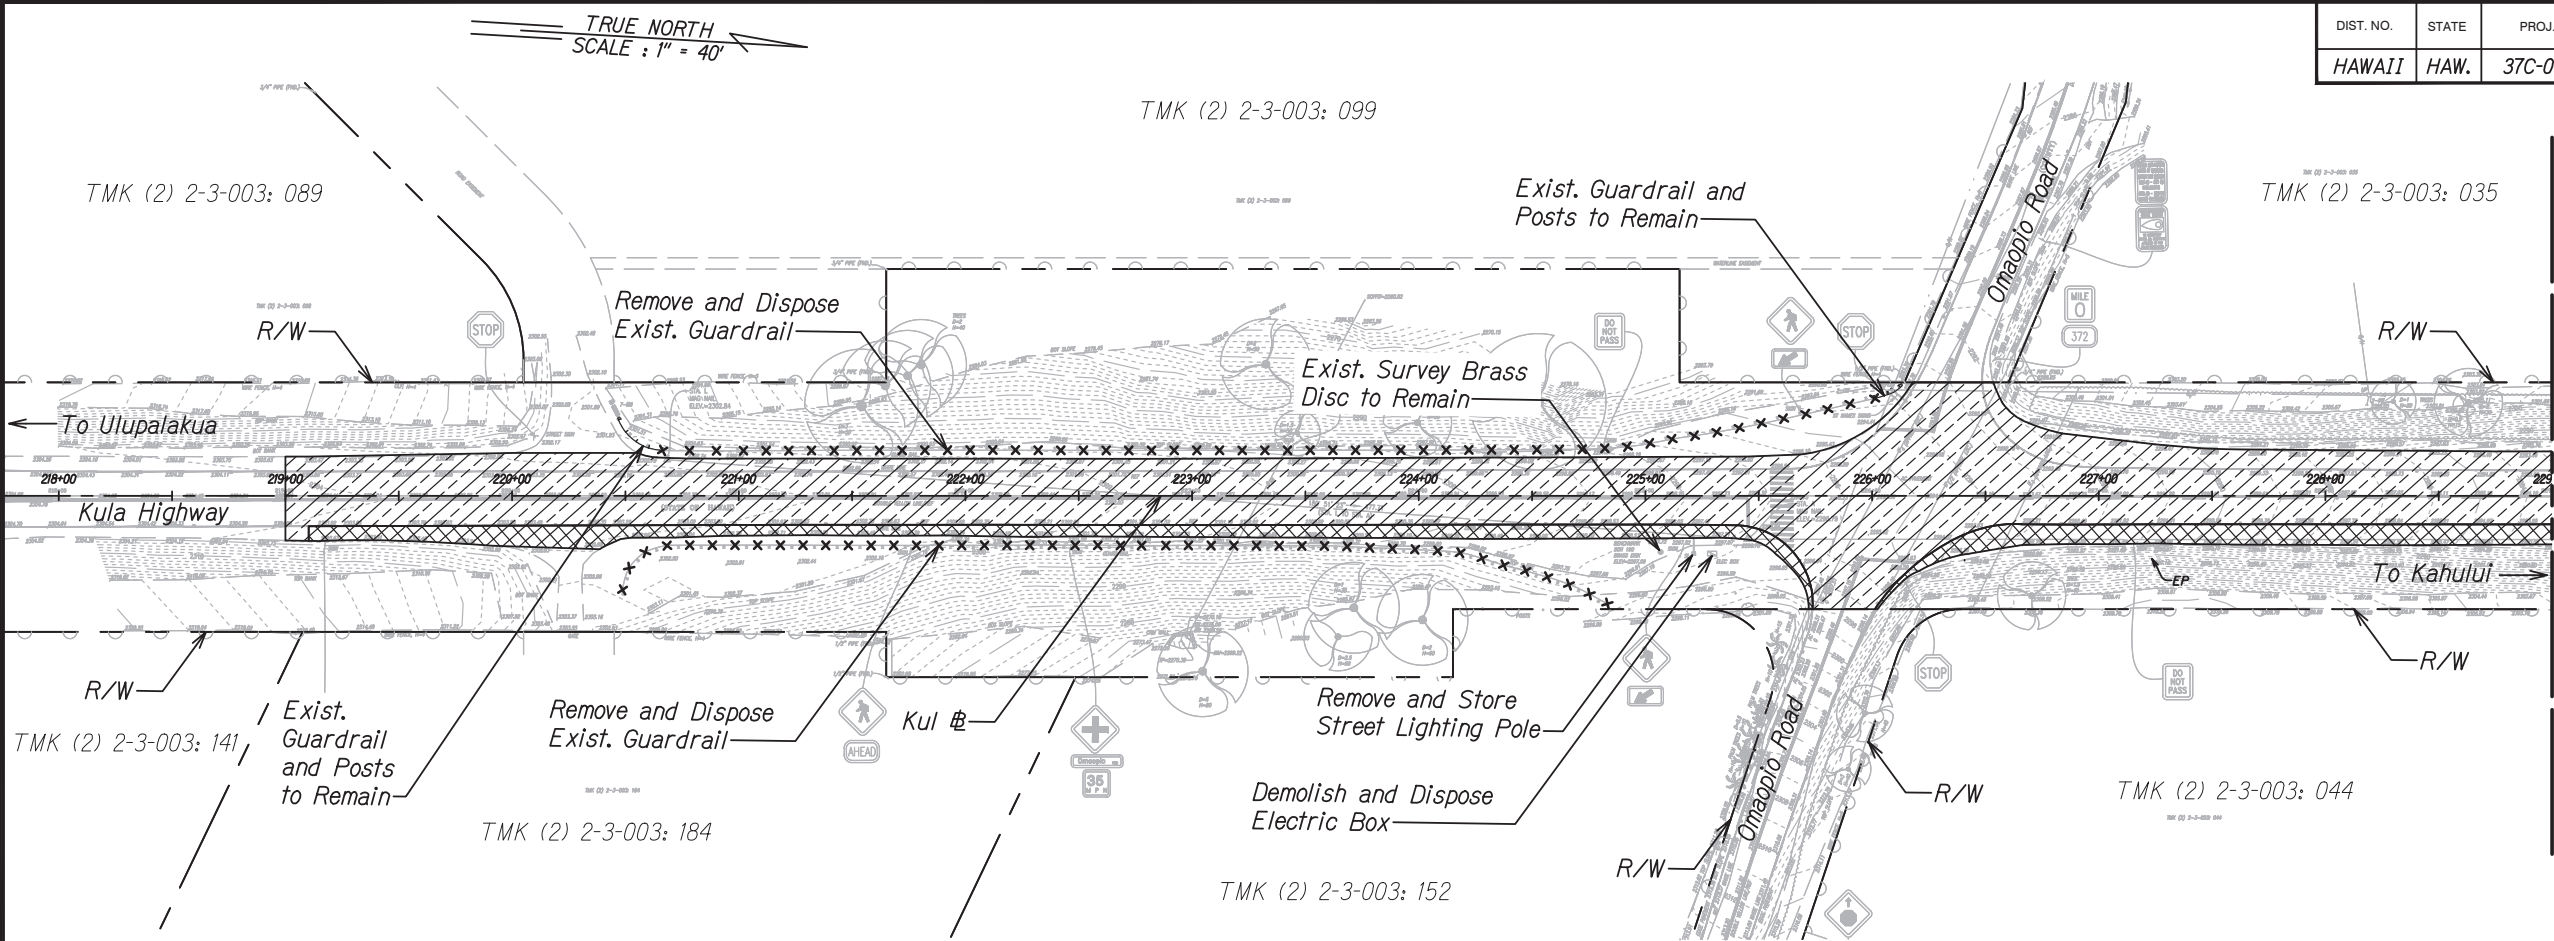

- LEGEND:**
- Demolish and Dispose Pavement
 - 2" Cold Plane
 - Remove and Dispose Guardrail

DATE	_____
SURVEY PLANNED BY	_____
DRAWN BY	_____
TRACED BY	_____
CHECKED BY	_____
NOTED BY	_____
QUANTITIES BY	_____
CHECKED BY	_____
No.	_____

SIGNATURE: *Gerald D. Andrade*
 EXPIRATION DATE OF THE LICENSE: 4/30/26
 THIS WORK WAS PREPARED BY ME OR UNDER MY SUPERVISION

STATE OF HAWAII
DEPARTMENT OF TRANSPORTATION
HIGHWAYS DIVISION

DEMOLITION PLAN

**KULA HIGHWAY,
INTERSECTION IMPROVEMENTS
AT OMAOPIO ROAD**

Project No. 37C-02-23

Scale: 1"=40' Date: April 2024

SHEET No. R-1 OF 16 SHEETS